



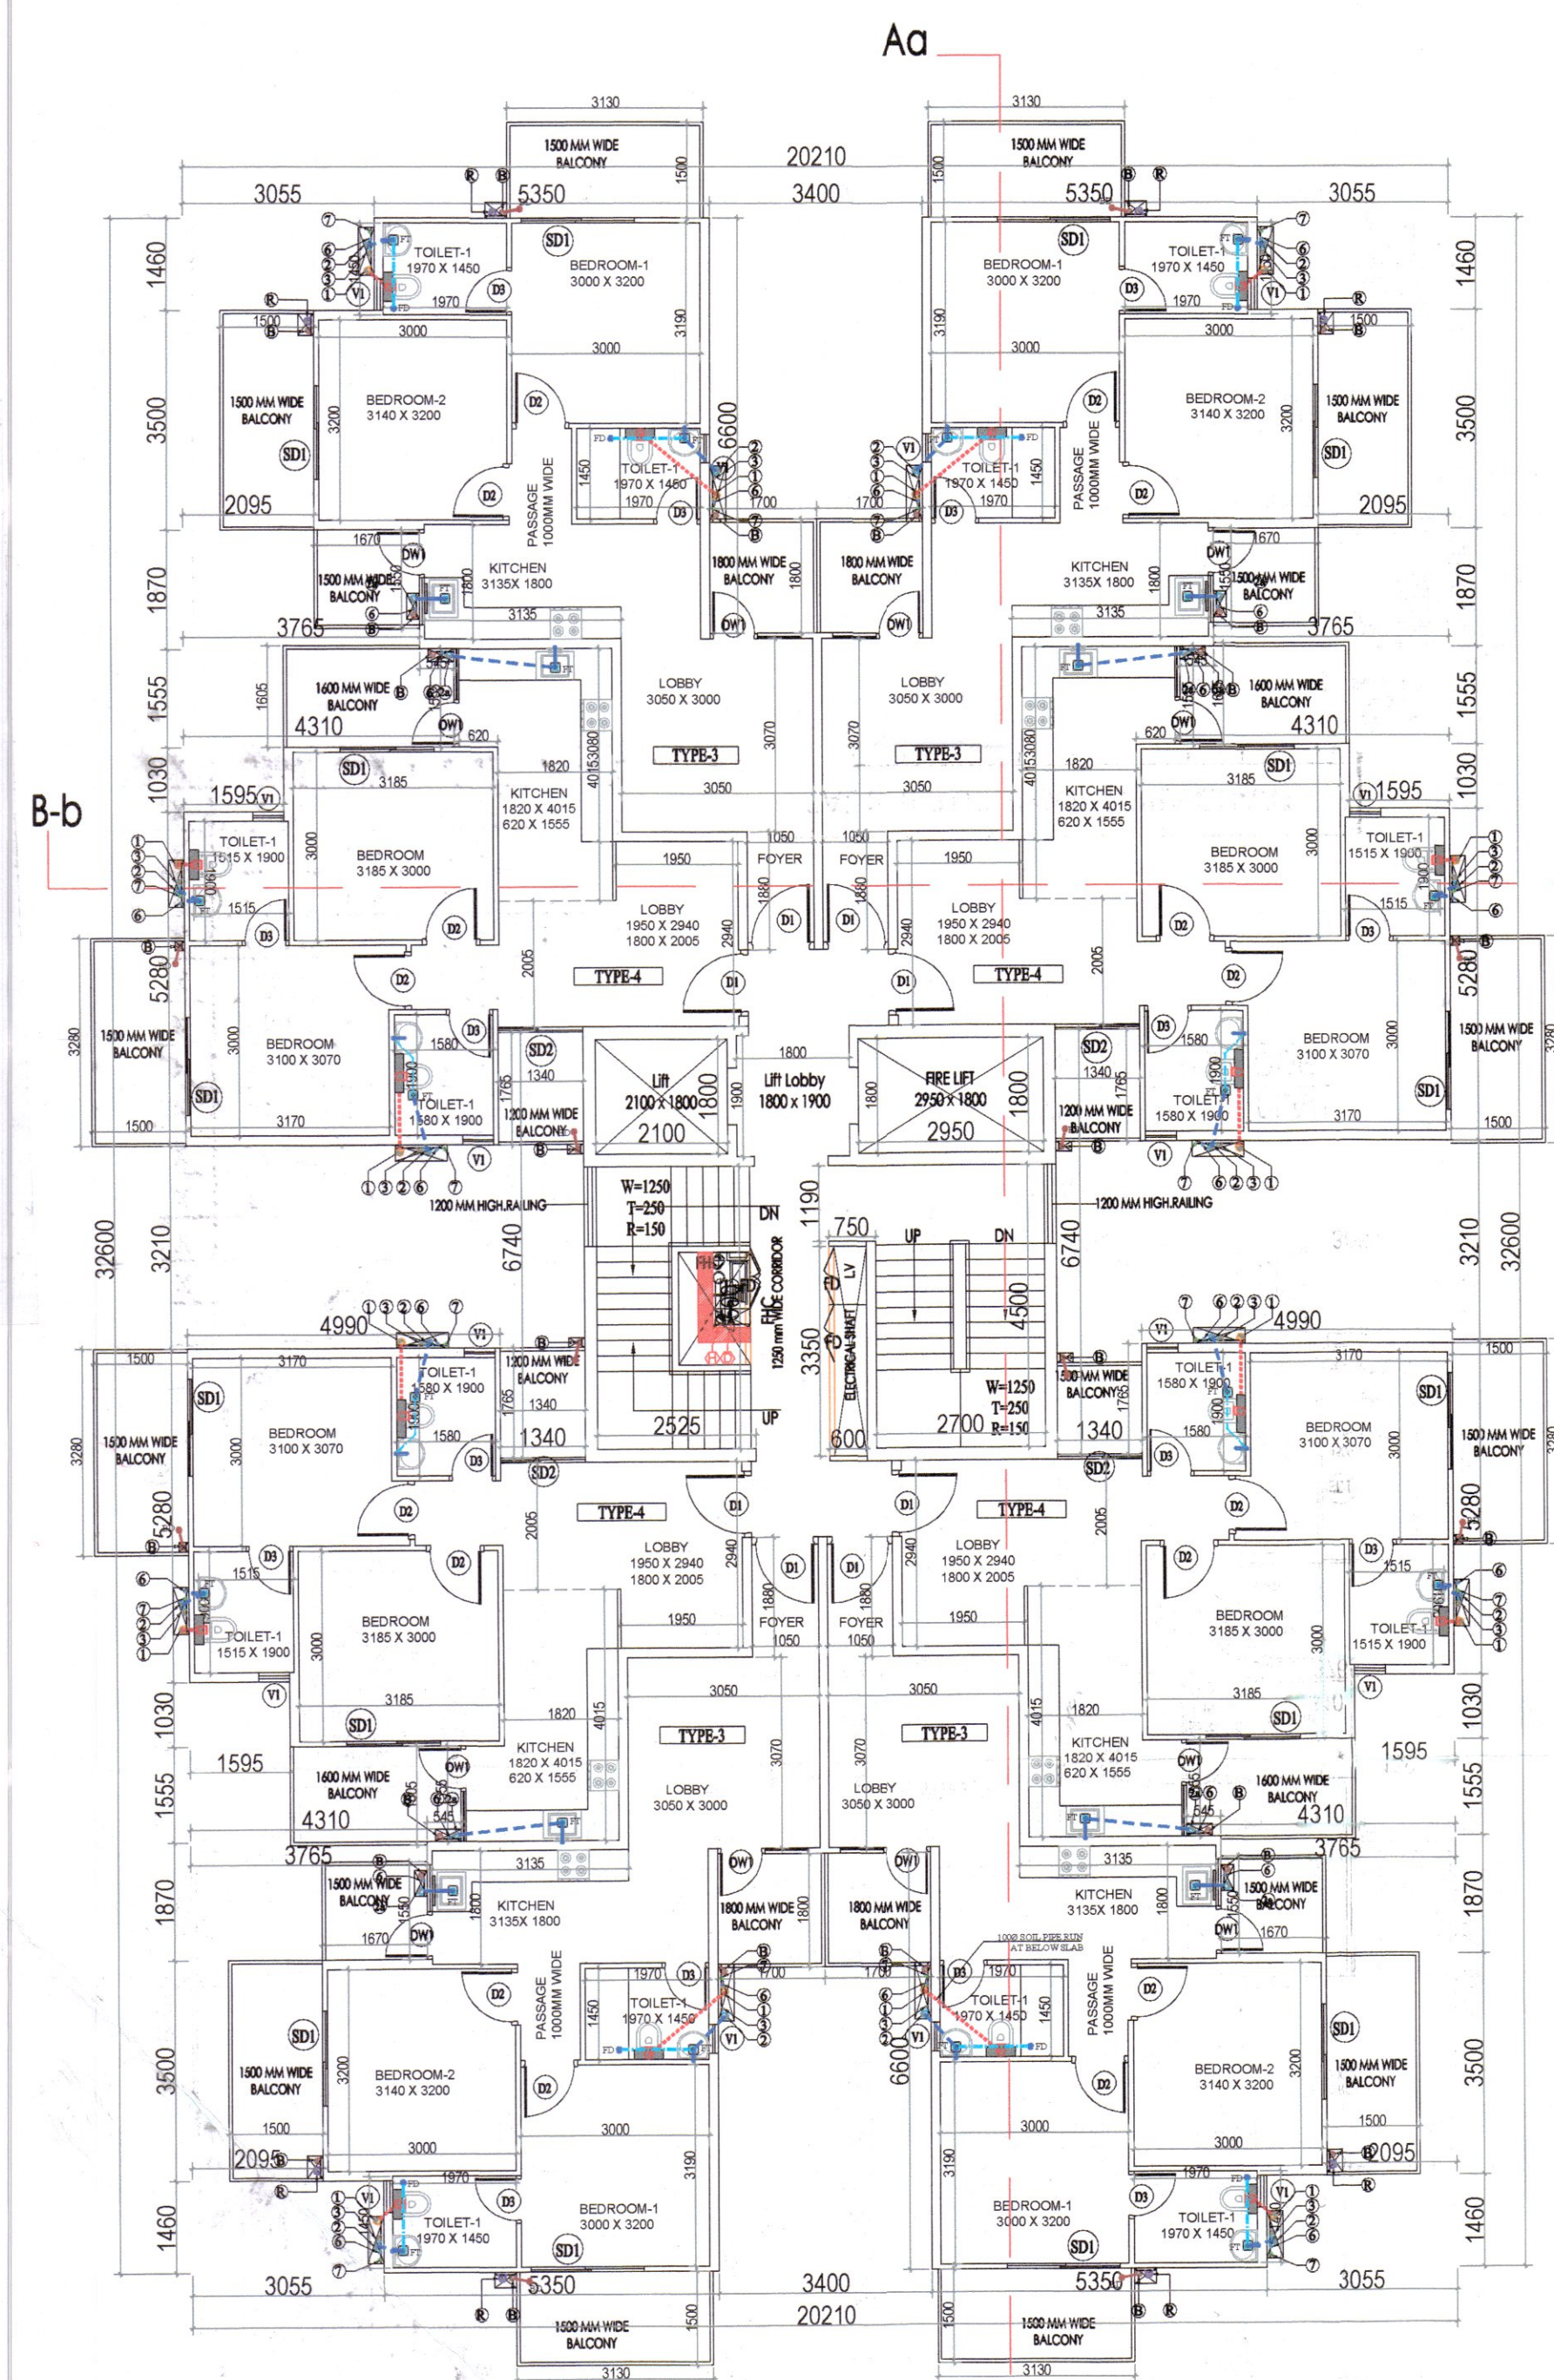


TYPICAL FLOOR PLAN  
2 ND TO 12TH FLOOR

| TYPICAL BUILTUP FLOOR AREA CHART |   |   |        |   |        |                          |
|----------------------------------|---|---|--------|---|--------|--------------------------|
| A                                | 1 | X | 20.210 | X | 32.600 | =                        |
| GROSS PLATE AREA                 |   |   |        |   |        | 658.85                   |
| DEDUCTIONS                       |   |   |        |   |        |                          |
| 7                                | 4 | X | 3.055  | X | 1.460  | = 17.84                  |
| 8                                | 4 | X | 2.095  | X | 3.500  | = 29.33                  |
| 9                                | 4 | X | 3.765  | X | 1.870  | = 28.16                  |
| 10                               | 4 | X | 4.310  | X | 1.555  | = 26.81                  |
| 11                               | 4 | X | 1.595  | X | 1.030  | = 6.57                   |
| 12                               | 2 | X | 4.990  | X | 3.210  | = 32.04                  |
| 13                               | 2 | X | 1.340  | X | 6.740  | = 18.06                  |
| 14                               | 2 | X | 3.400  | X | 6.600  | = 44.88                  |
| TOTAL                            |   |   |        |   |        | 203.69                   |
| NET FAR AREA                     |   |   |        |   |        | 658.85 - 203.69 = 455.15 |
| TOTAL FAR                        |   |   |        |   |        | 455.15 X 12 = 5461.80    |

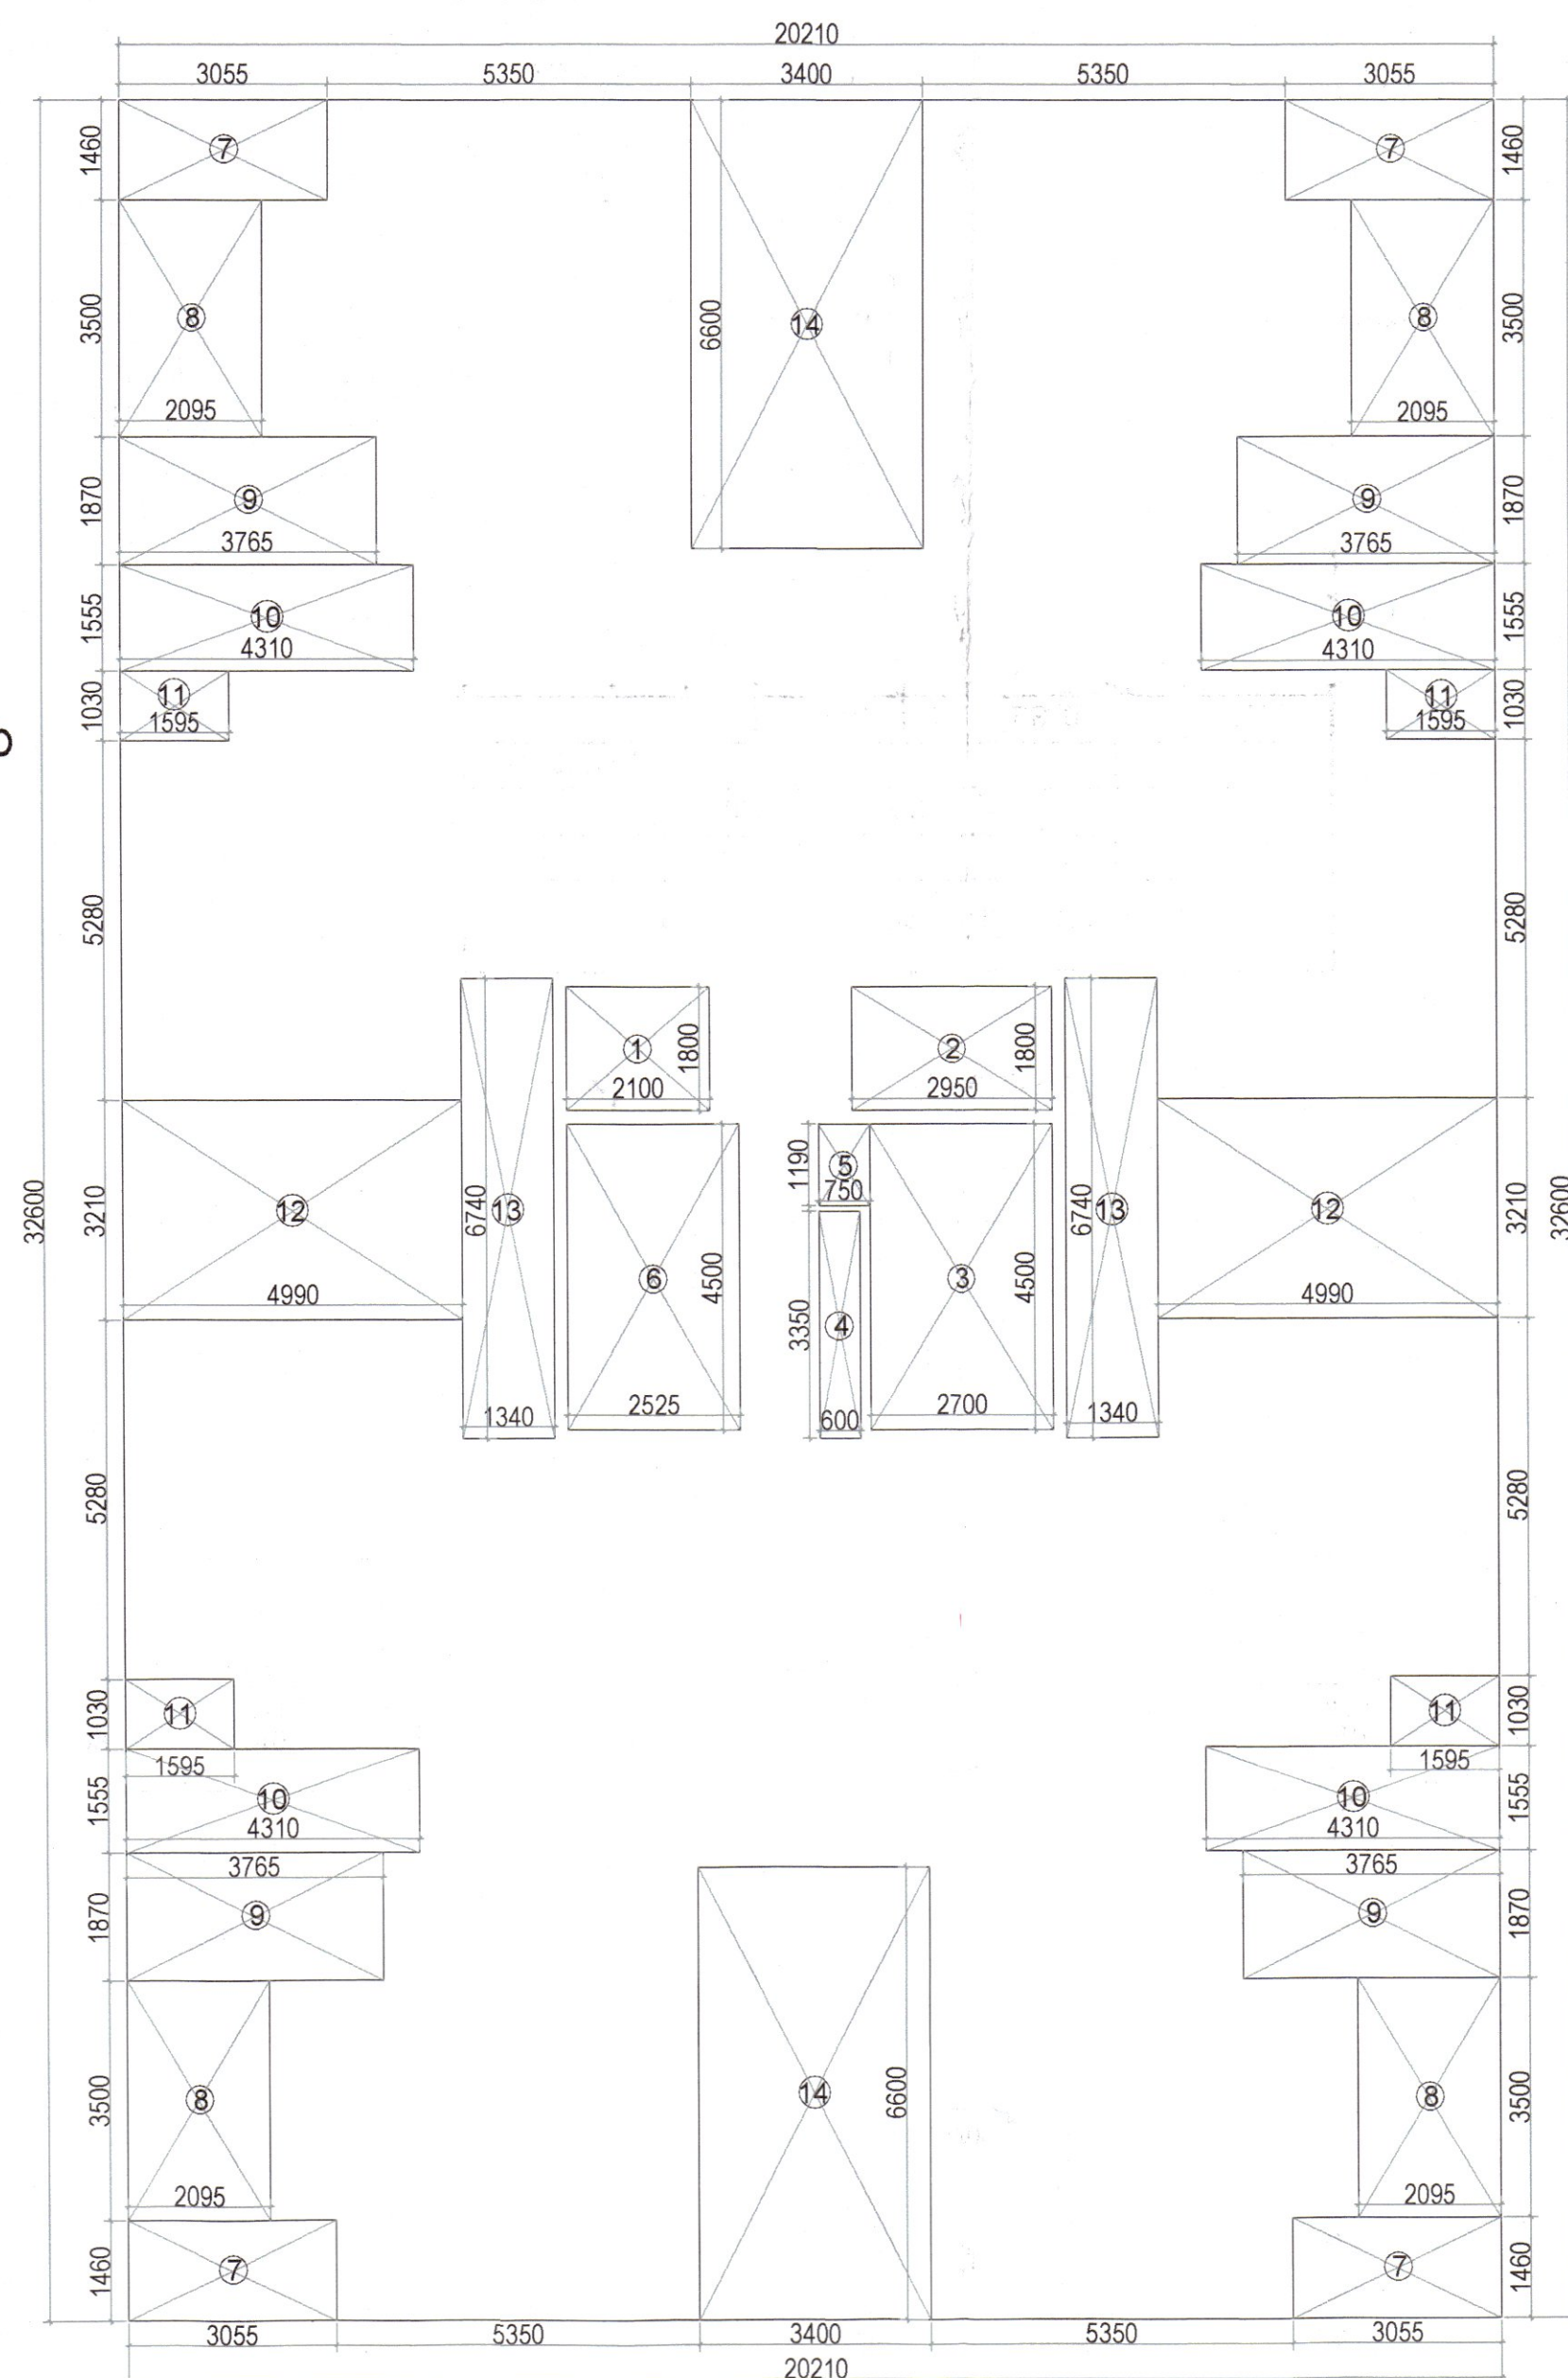


TYPICAL FLOOR AREA DIAGRAM

| TYPICAL FLOOR AREA CHART |   |   |        |   |        |                          |
|--------------------------|---|---|--------|---|--------|--------------------------|
| A                        | 1 | X | 20.210 | X | 32.600 | =                        |
| GROSS PLATE AREA         |   |   |        |   |        | 658.85                   |
| DEDUCTIONS               |   |   |        |   |        |                          |
| 1                        | 1 | X | 2.100  | X | 1.800  | = 3.78                   |
| 2                        | 1 | X | 2.950  | X | 1.800  | = 5.31                   |
| 3                        | 1 | X | 2.700  | X | 4.500  | = 12.15                  |
| 4                        | 1 | X | 0.600  | X | 3.350  | = 2.01                   |
| 5                        | 1 | X | 0.750  | X | 1.190  | = 0.89                   |
| 6                        | 1 | X | 2.525  | X | 4.500  | = 11.36                  |
| 7                        | 4 | X | 3.055  | X | 1.460  | = 17.84                  |
| 8                        | 4 | X | 2.095  | X | 3.500  | = 29.33                  |
| 9                        | 4 | X | 3.765  | X | 1.870  | = 28.16                  |
| 10                       | 4 | X | 4.310  | X | 1.555  | = 26.81                  |
| 11                       | 4 | X | 1.595  | X | 1.030  | = 6.57                   |
| 12                       | 2 | X | 4.990  | X | 3.210  | = 32.04                  |
| 13                       | 2 | X | 1.340  | X | 6.740  | = 18.06                  |
| 14                       | 2 | X | 3.400  | X | 6.600  | = 44.88                  |
| TOTAL                    |   |   |        |   |        | 239.20                   |
| NET FAR AREA             |   |   |        |   |        | 658.85 - 239.20 = 419.65 |
| TOTAL FAR                |   |   |        |   |        | 419.65 X 12 = 5035.80    |

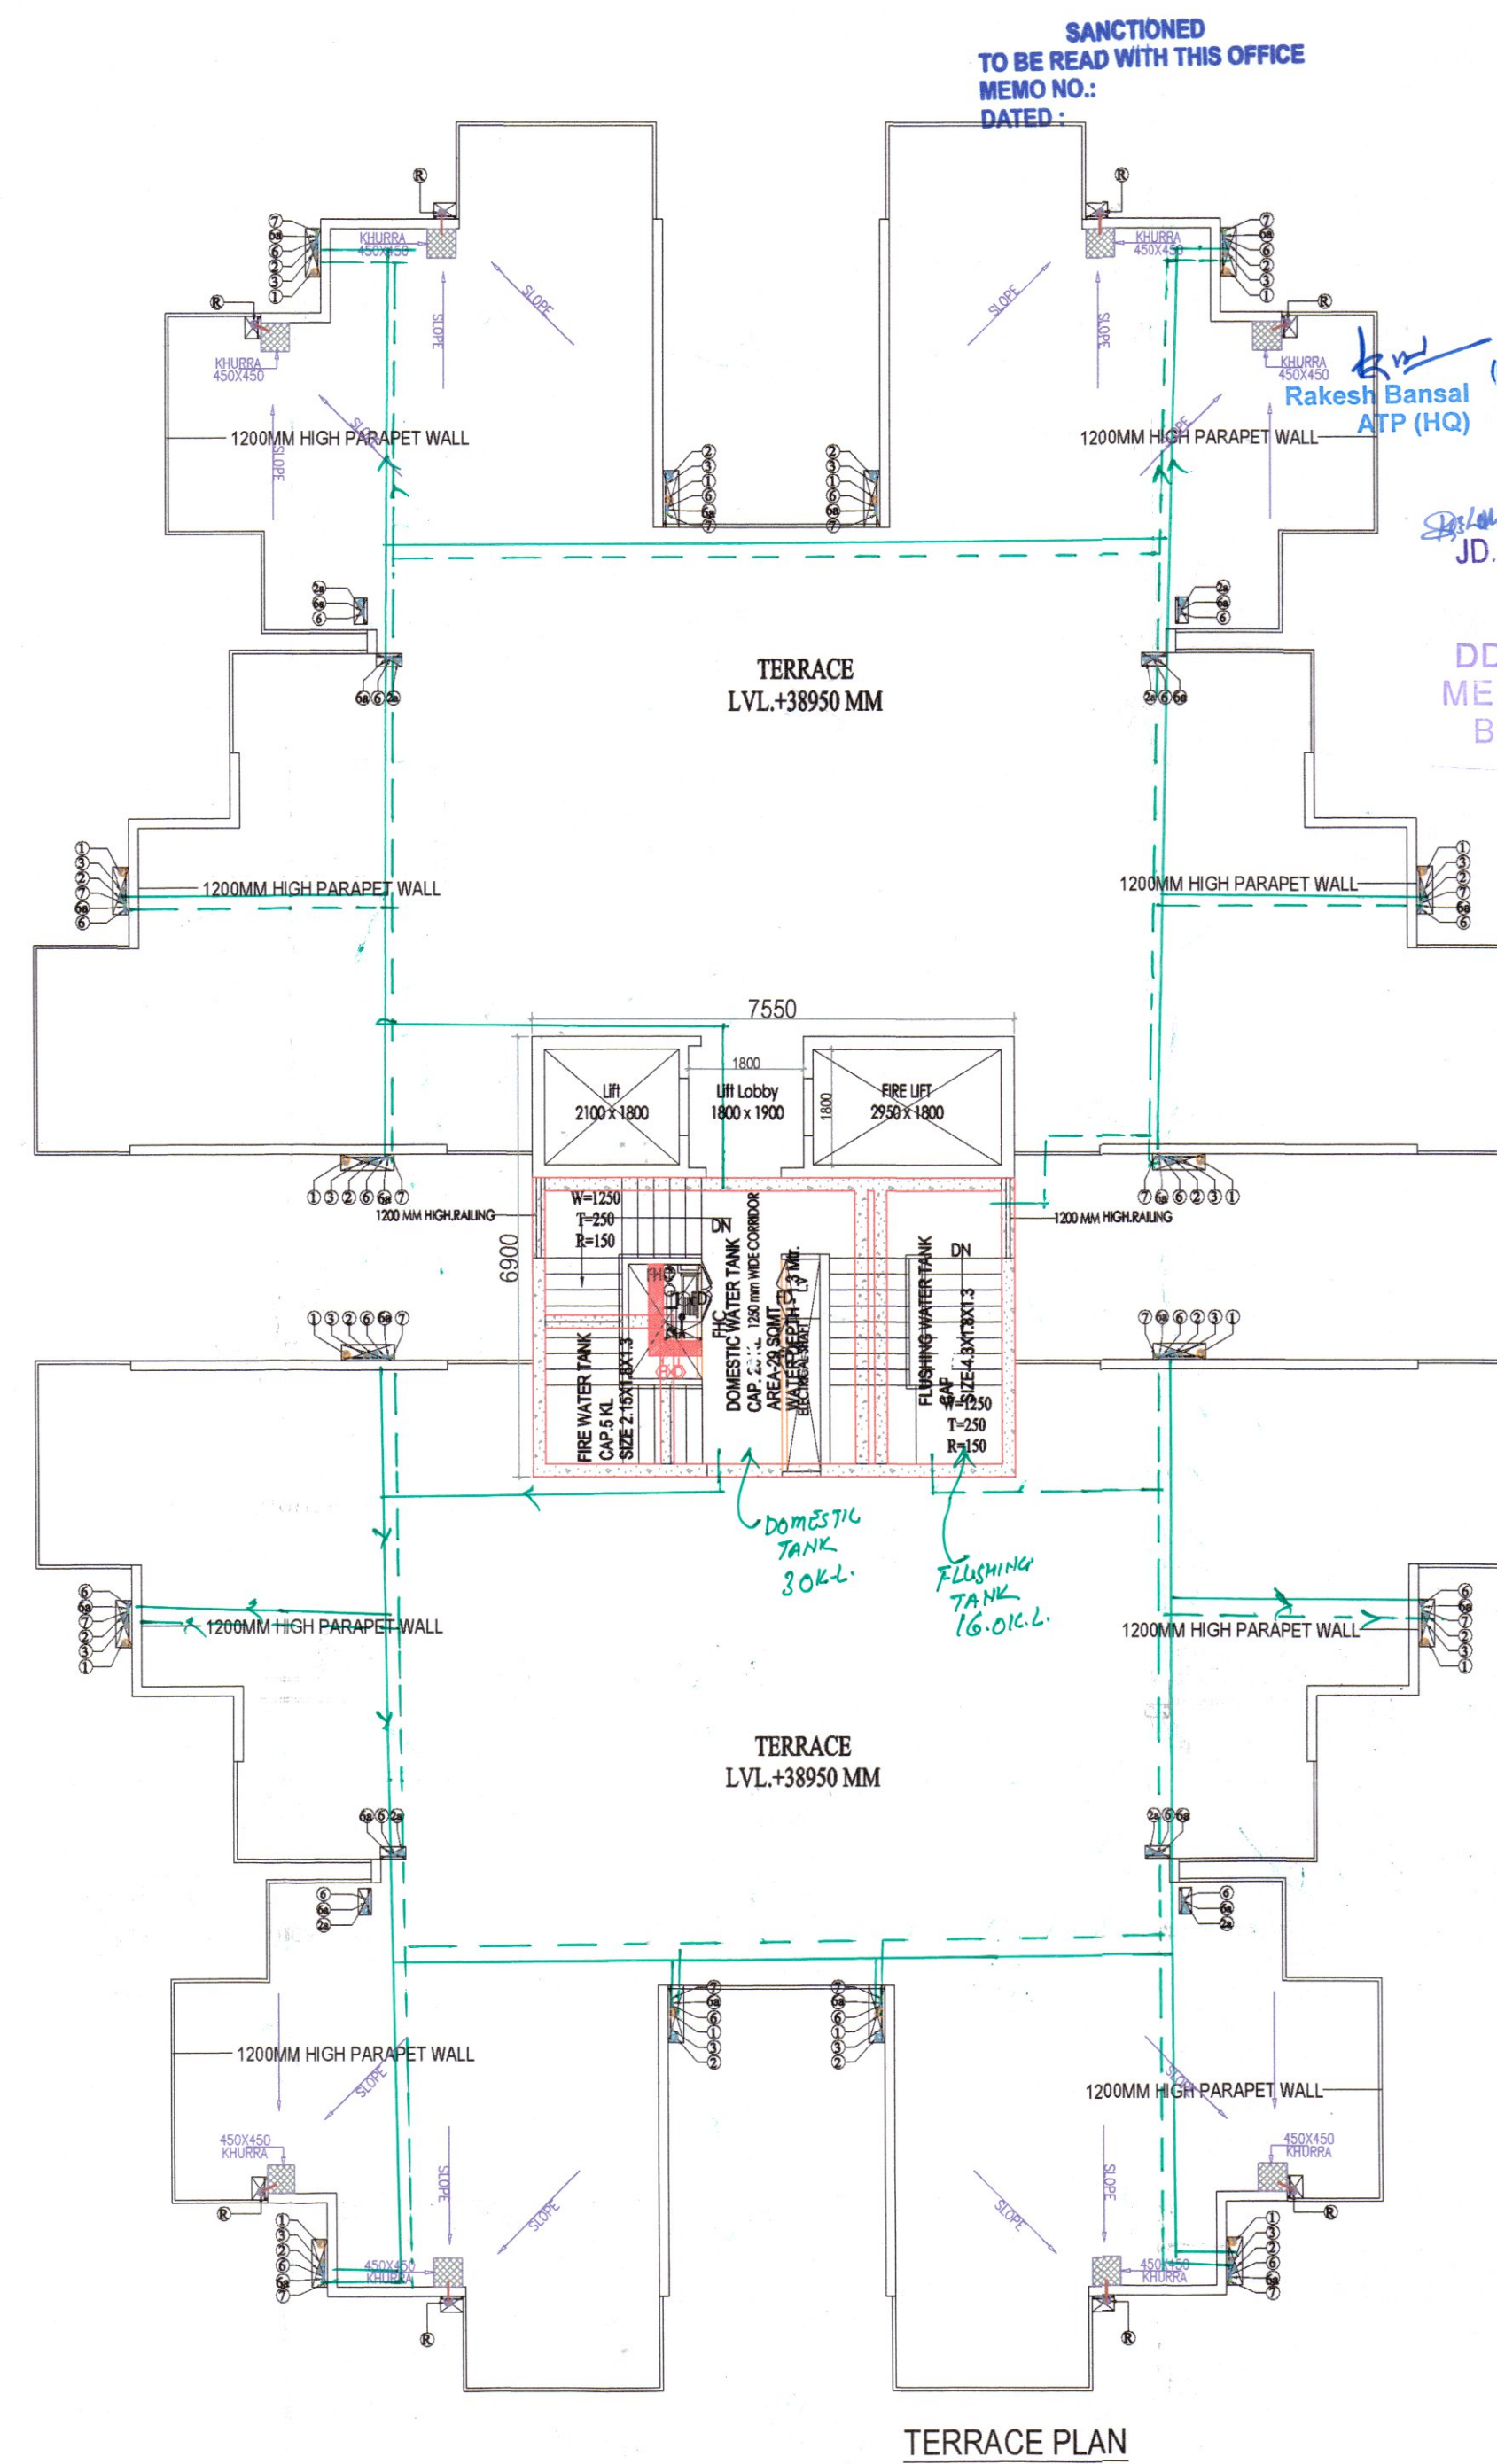

TERRACE PLAN

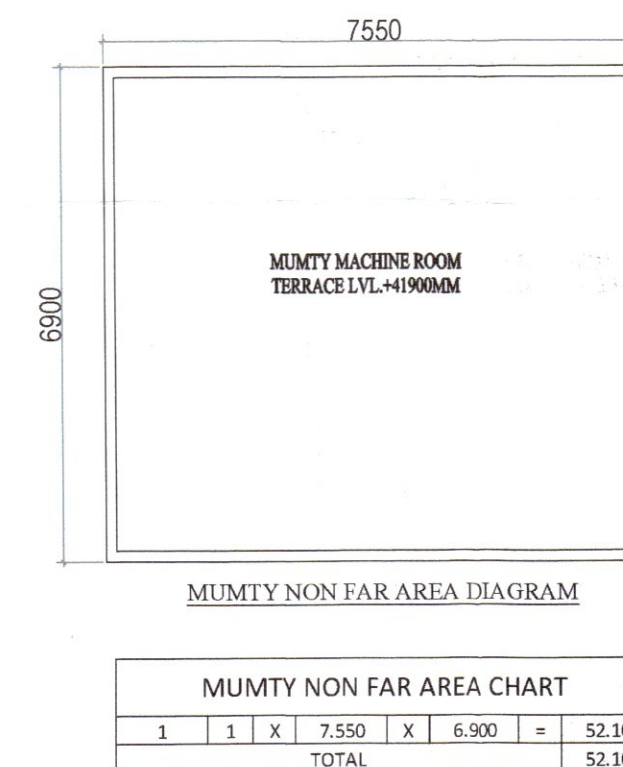

| MUMTY NON FAR AREA CHART |   |   |       |   |       |       |
|--------------------------|---|---|-------|---|-------|-------|
| 1                        | 1 | X | 7.550 | X | 6.900 | =     |
| TOTAL                    |   |   |       |   |       | 52.10 |

SANCTIONED  
MEMO NO.:  
DATED:

Checked and found ok for Public Health  
(Internal) Service only subject to comments in  
forwarding letter No. SE(HQ).....DI.....)

Superintending Engineer (HQ)  
for Chief Engineer  
MSVP, Patna

Ram Avtar Bansi  
AD(HQ)

DDT  
MEMBER  
BPAU

STP (G) Chairman  
STP (G) Member Secretary  
STP (G) BPC

Rakesh Bansal  
ATP (HQ)

JD.

P.A.

A.T.P.