



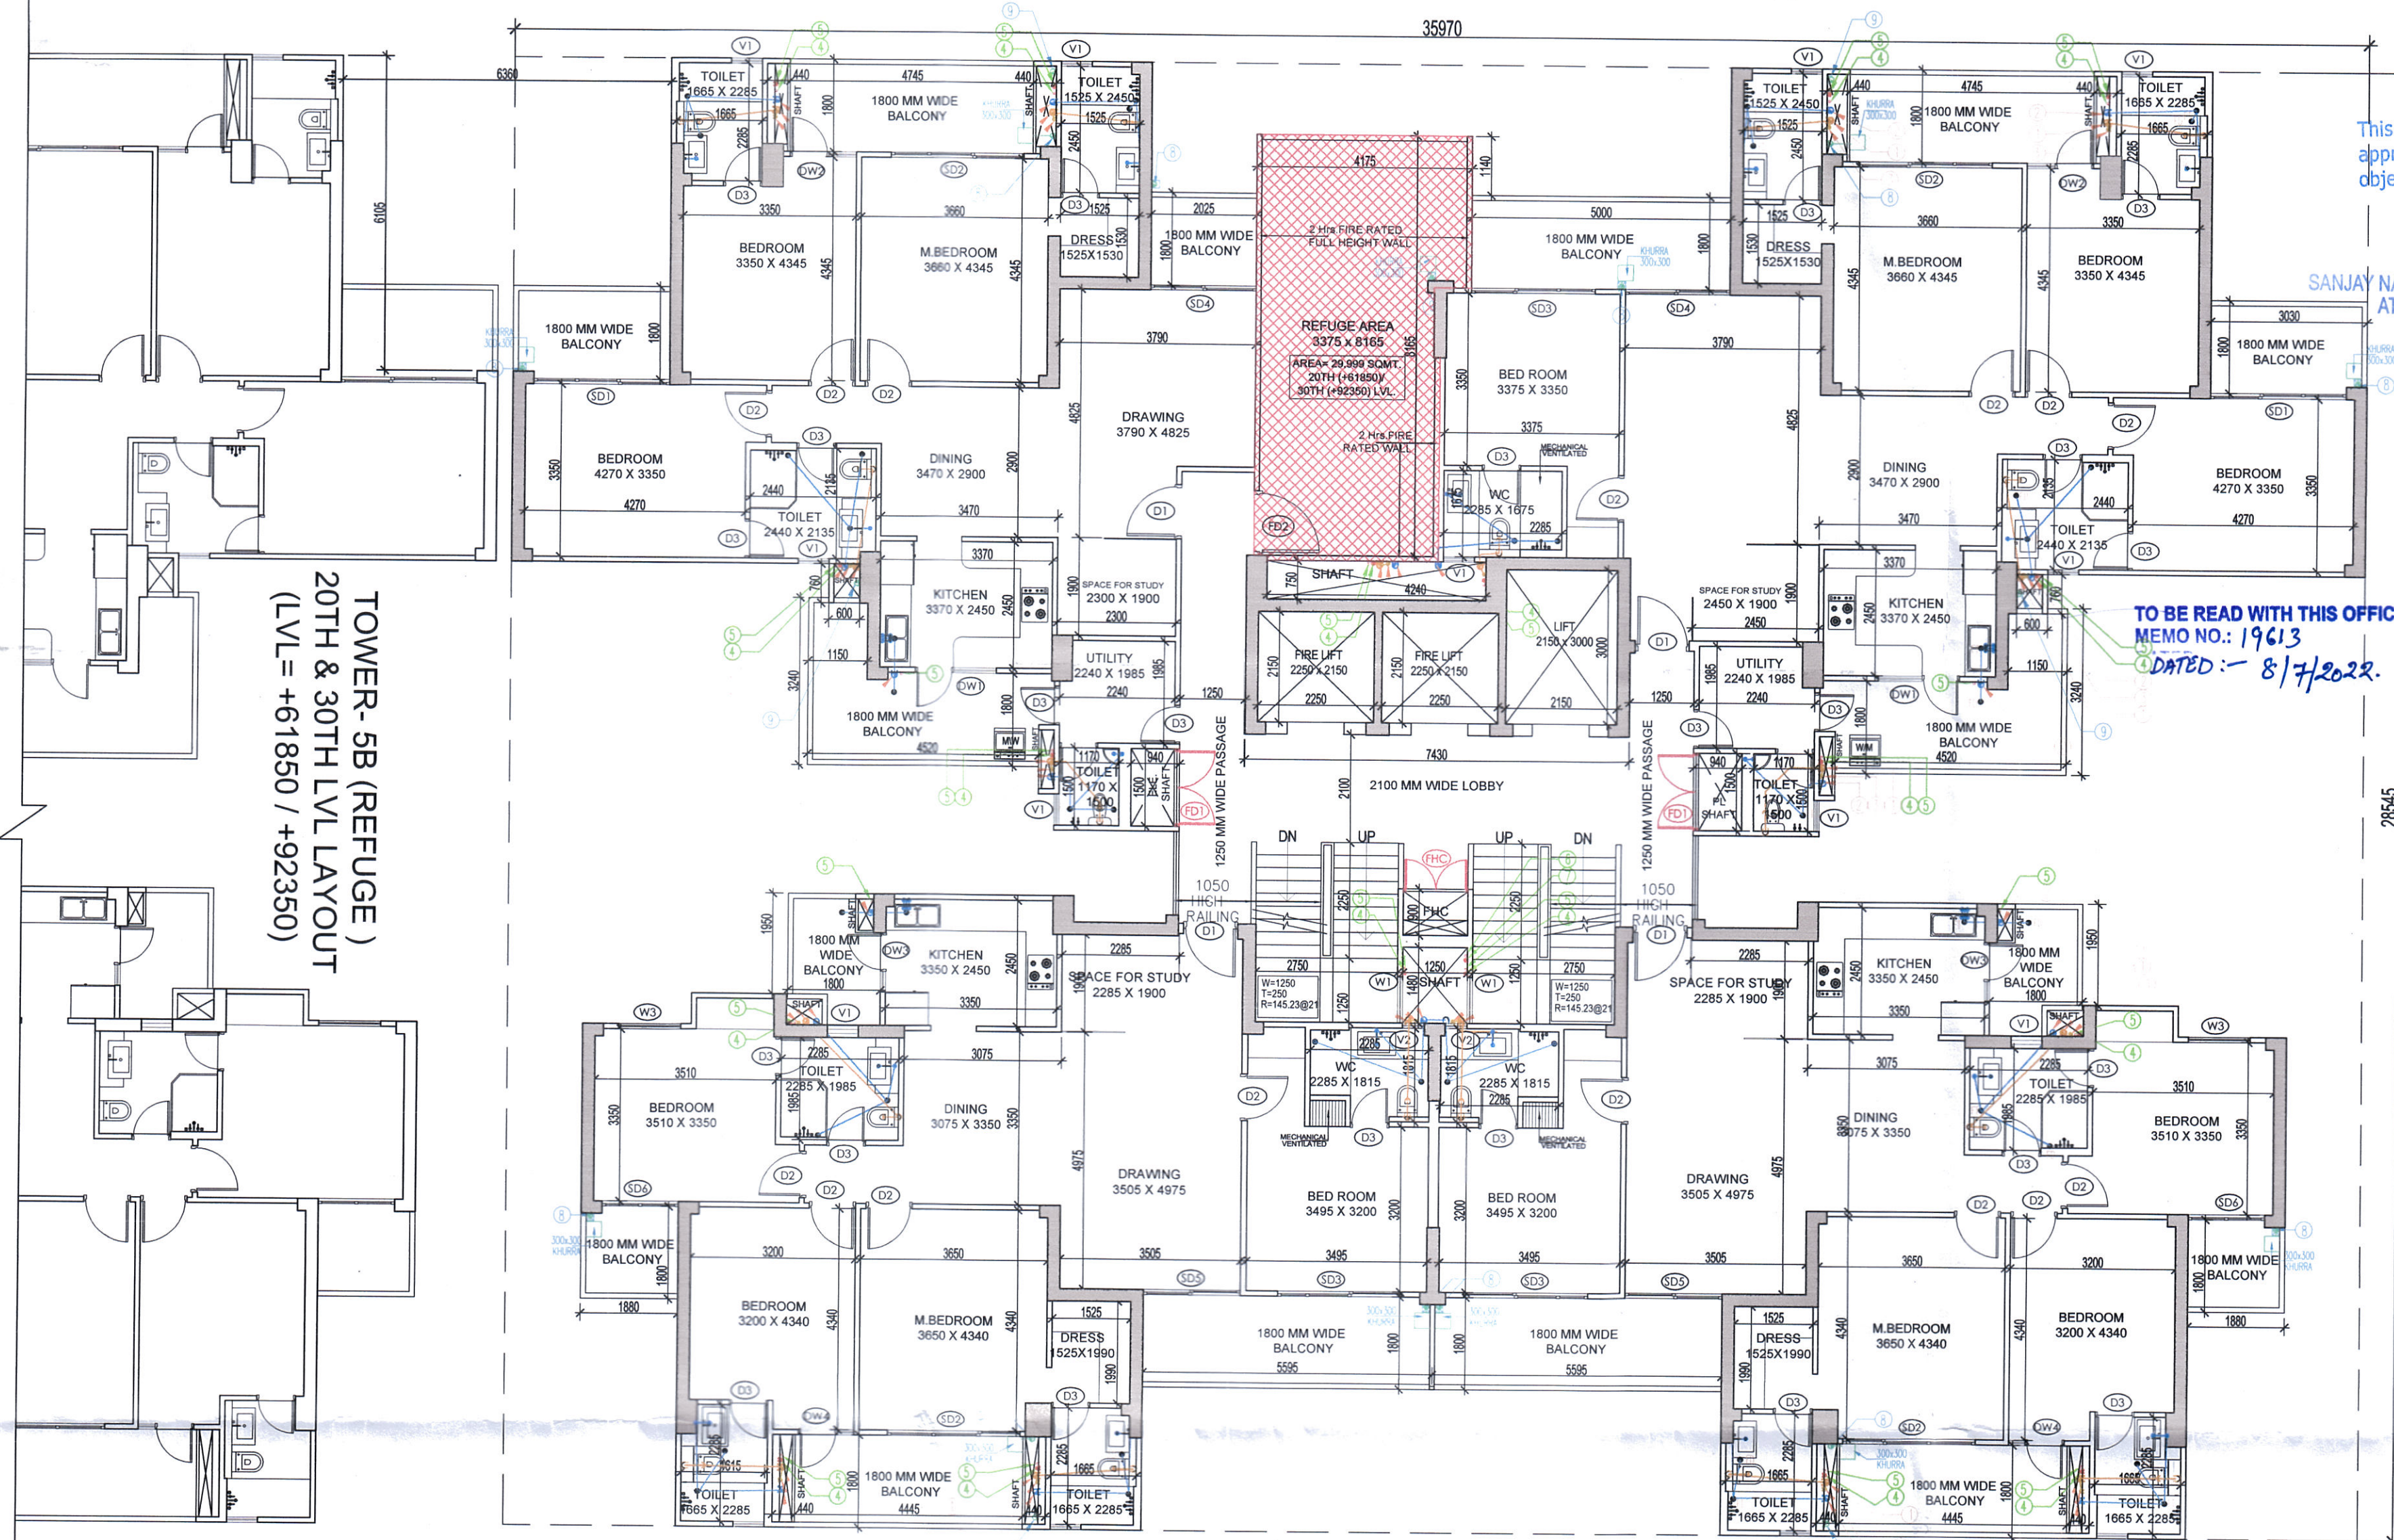

TOWER- 5C (REFUGE)
20TH & 30TH LVL LAYOUT (LVL= +61850 / +92350)

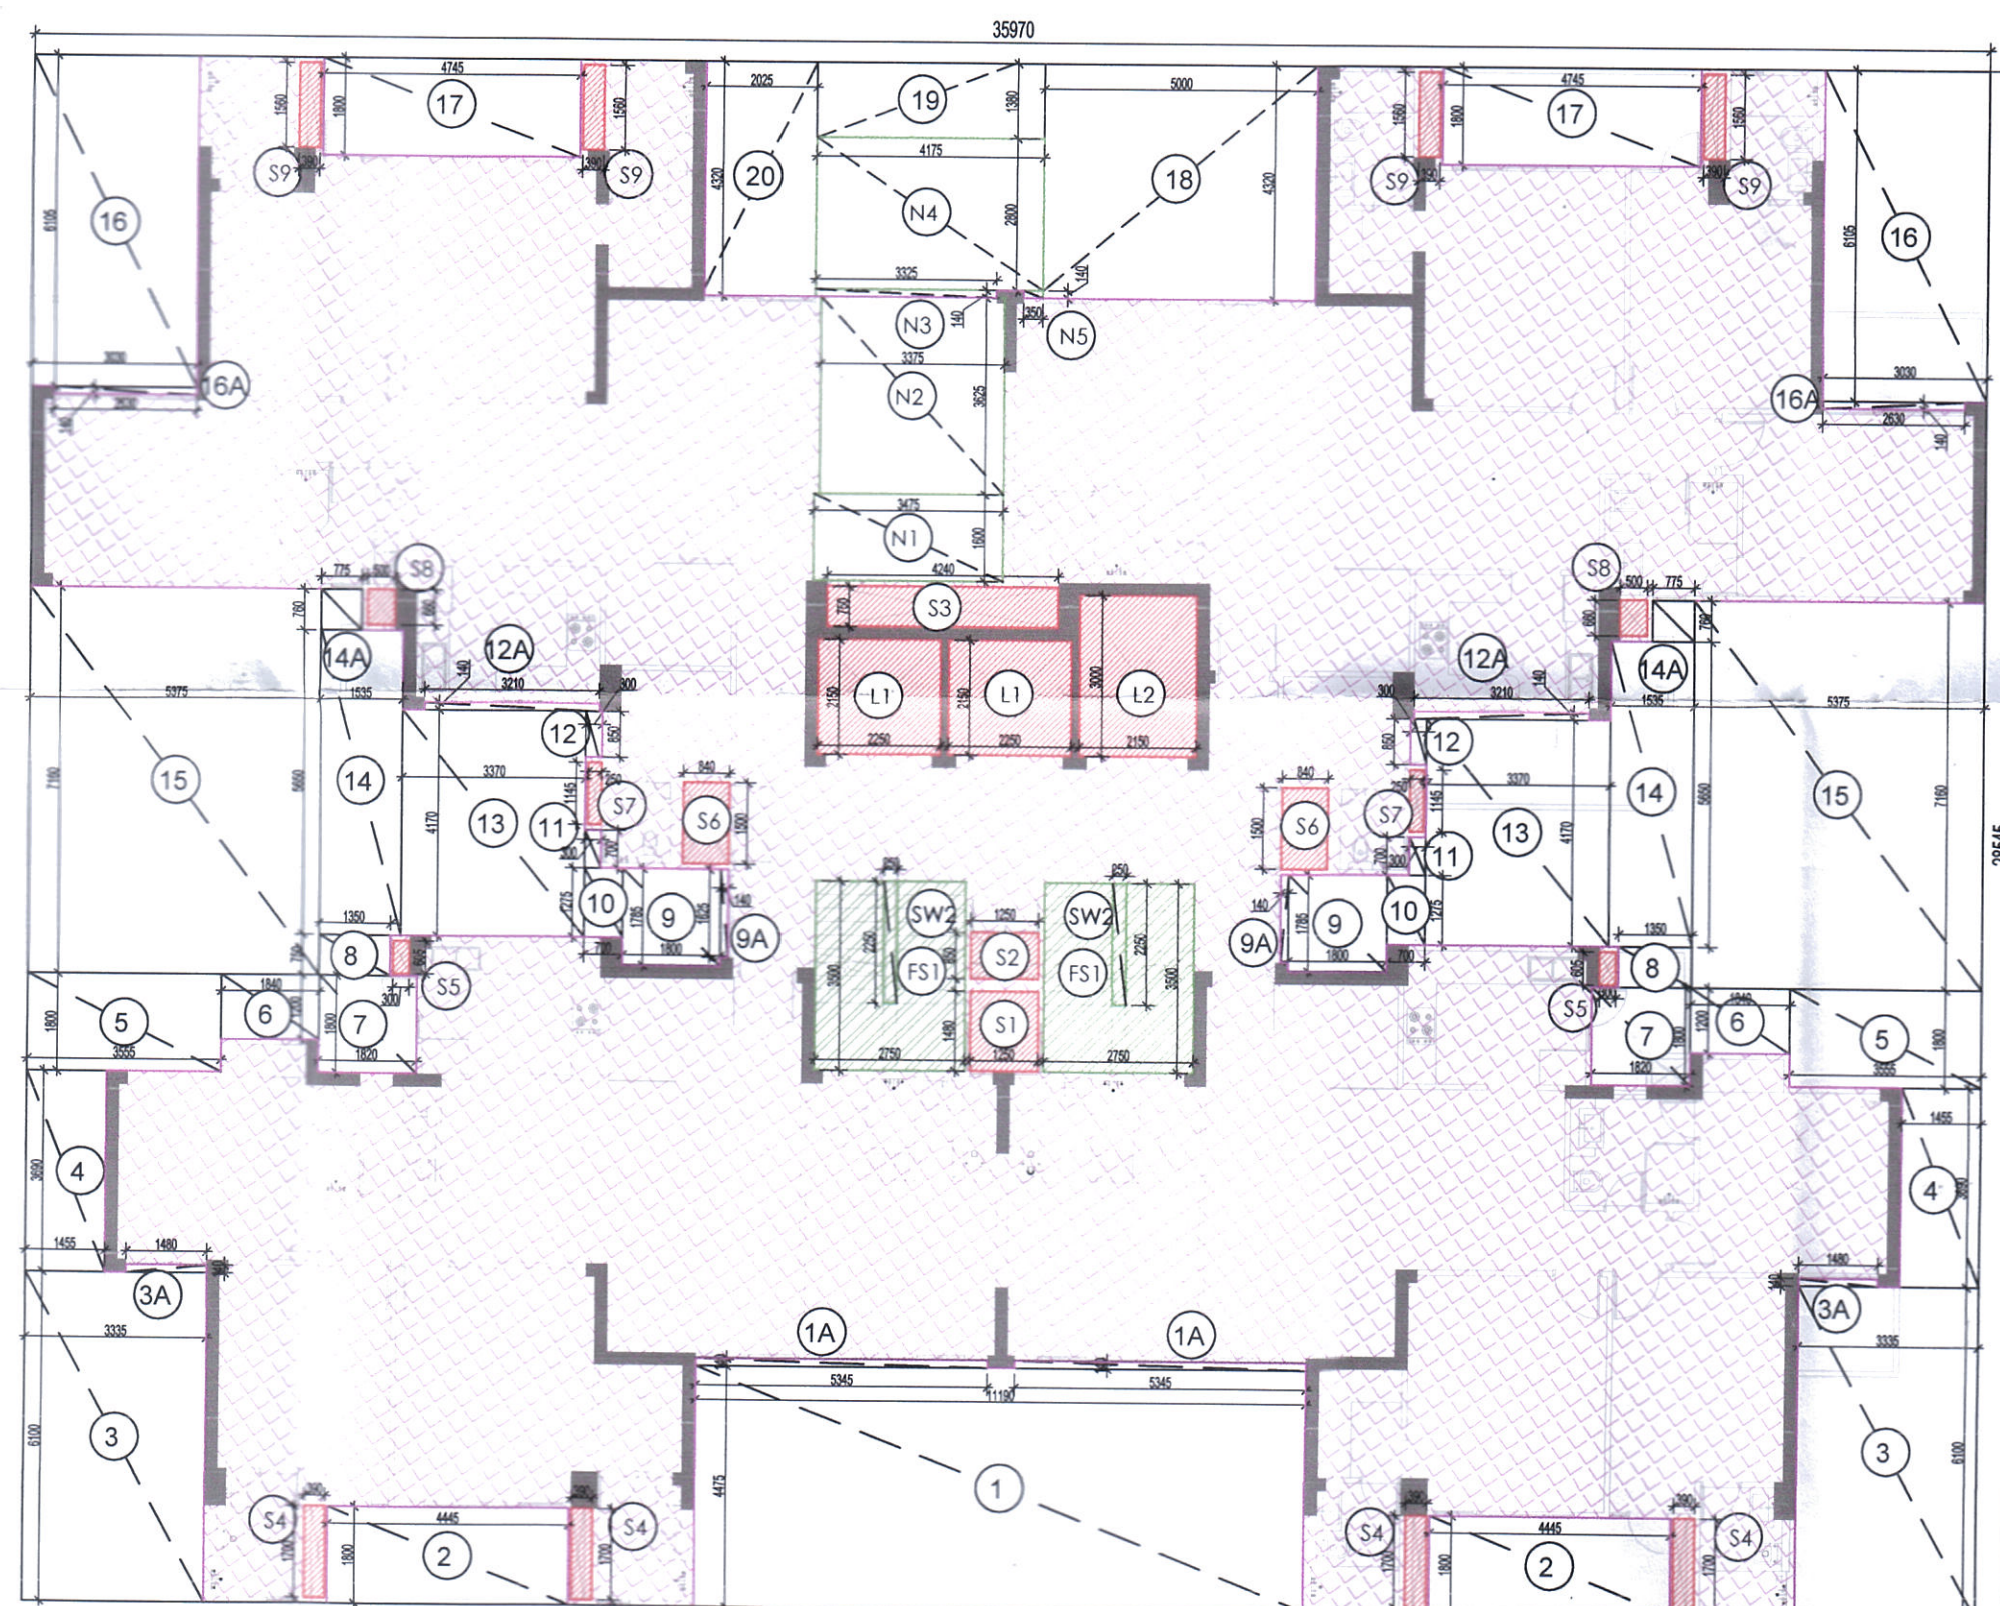

TOWER- 5C
20TH & 30TH LVL AREA DIAGRAM (REFUGE FLOOR)

Checked and found ok for Public Health
(Internal) Service only subject to comments in
in forwarding letter No. SE/HQ/...../.....

Superintending Engineer (HQ)
for Chief Engineer-I
H.S.P. Chakraborty
S.P.E.R.U.S.

This is a "PROVISIONAL BUILDING PLAN"
approved only for the purpose of inviting
objections from the general public

Sanjay Narang
ATP (HQ)
Member Secretary
BPAIC

Shyam
J.D.


B.D.
P.A.

A.T.P.

TO BE READ WITH THIS OFFICE
MEMO NO: 19613
DATED: 8/7/2022

FAR AREA AT 20TH/30TH LVL -TOWER- 5C (All Distances are in Meter & Areas in Sqm)				
ADDITIONS (A)				
ITEM	NO.S	WIDTH (MTR.)	LENGTH (MTR.)	AREA(SQ.MT.) = NO. X LENGTH X WIDTH
A	1	35.970	28.545	1026.764
TOTAL(A) =				1026.764
DEDUCTION (B)				
ITEM	NO.S	WIDTH (MTR.)	LENGTH (MTR.)	AREA(SQ.MT.) = NO. X LENGTH X WIDTH
1	1	11.190	4.475	50.075
1A	2	5.345	0.140	1.497
2	2	4.445	1.800	16.002
3	2	3.335	6.100	40.687
3A	2	1.480	0.140	0.414
4	2	1.455	3.690	10.738
5	2	3.555	1.800	12.798
6	2	1.840	1.200	4.416
7	2	1.820	1.800	6.552
8	2	1.350	0.750	2.025
9	2	1.800	1.785	6.426
9A	2	0.140	1.625	0.455
10	2	0.700	1.275	1.785
11	2	0.300	0.700	0.420
12	2	0.300	0.850	0.510
12A	2	3.210	0.140	0.899
13	2	3.370	4.170	28.106
14	2	1.535	5.650	17.346
14A	2	0.775	0.780	1.178
15	2	5.375	7.160	76.970
16	2	3.030	6.105	36.996
16A	2	2.630	0.140	0.736
17	2	4.745	1.800	17.082
18	1	5.000	4.320	21.600
19	1	4.175	1.380	5.763
20	1	2.025	4.320	8.748
TOTAL				370.222
SERVICE SHAFT & LIFT (C)				
ITEM	NO.S	WIDTH (MTR.)	LENGTH (MTR.)	AREA(SQ.MT.) = NO. X LENGTH X WIDTH
L1	2	2.250	2.150	9.675
L2	1	2.150	3.000	6.450
S1	1	1.250	1.480	1.850
S2	1	1.250	0.850	1.063
S3	1	4.240	0.750	3.180
S4	4	0.360	1.700	2.652
S5	2	0.300	0.605	0.363
S6	2	0.840	1.500	2.520
S7	2	0.250	1.145	0.573
S8	2	0.500	0.660	0.660
S9	4	0.360	1.560	2.434
TOTAL SERVICES AREA				31.419
NON FAR/ STAIRCASE (D)				
ITEM	NO.S	WIDTH (MTR.)	LENGTH (MTR.)	AREA(SQ.MT.) = NO. X LENGTH X WIDTH
FS1	2	2.750	3.500	19.250
N1	1	3.475	1.800	5.580
N2	1	3.375	3.625	12.234
N3	1	3.325	0.140	0.466
N4	1	4.175	2.800	11.690
N5	1	0.350	0.140	0.049
TOTAL NON FAR				49.249
DEDUCTION (E)				
ITEM	NO.S	WIDTH (MTR.)	LENGTH (MTR.)	AREA(SQ.MT.) = NO. X LENGTH X WIDTH
SW2	2	0.250	2.250	1.125
TOTAL =				1.125
TOTAL NON FAR AREA (F) = (D-E)				
49.249	-	1.125	=	48.124
TOTAL FAR AREA AT 20TH & 30TH LVL = ADDITION(A) - DEDUCTION (B+C+D)=				
1026.764	-	370.222	-	31.419
-	-	49.249	=	575.874
TOTAL REFUGE AREA AT 20TH / 30TH LVL				SQ.MT
ITEM	NO.S	WIDTH (MTR.)	LENGTH (MTR.)	AREA(SQ.MT.) = NO. X LENGTH X WIDTH
N1	1	3.475	1.800	5.580
N2	1	3.375	3.625	12.234
N3	1	3.325	0.140	0.466
N4	1	4.175	2.800	11.690
N5	1	0.350	0.140	0.049
TOTAL REFUGE AREA				29.999
GROSS AREA AT 20TH / 30TH (FAR+FS1)		595.124	(A)	
GROSS AREA AT 21ST / 31 ST (FAR+NON FAR)		612.918	(B)	
TOTAL GROSS AREA=(A+B)		1208.042		
NO. OF PERSON= (TOTAL REFUGE AREA REQUIRED)		96.643	(C)	
AREA ADDITIONAL FOR REFUGE AREA REQUIRED		28.993	(D)	
REFUGE AREA PROVIDED		29.893	(C+D)	

LEGEND:-	
	AREA FAR
	AREA NON FAR
	SERVICE SHAFT (CUTOUT)
	2 HRS. FIRE RATED FULL HEIGHT WALL

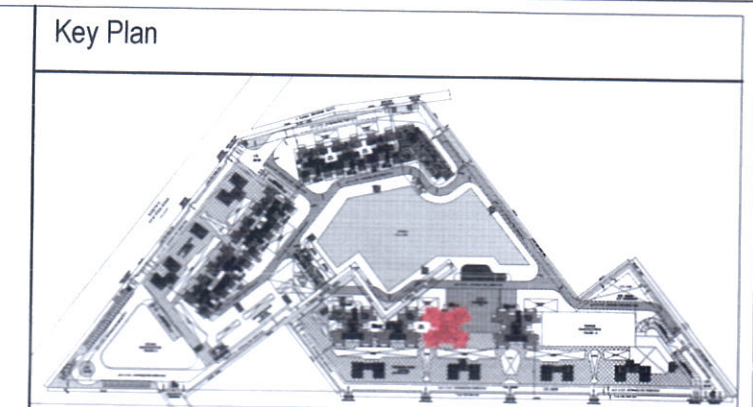

DOOR WINDOW SCHEDULE				
TYPE	WIDTH	HEIGHT	SILL LVL.	UNTEL LVL.
D1	1050	2400	+0	2400
D2	900	2250	+0	2250
D3	750	2250	+0	2250
D4	900	2100	+0	2100
D5	1250	2400	+0	2400
D6	1250	2400	+0	2400
