



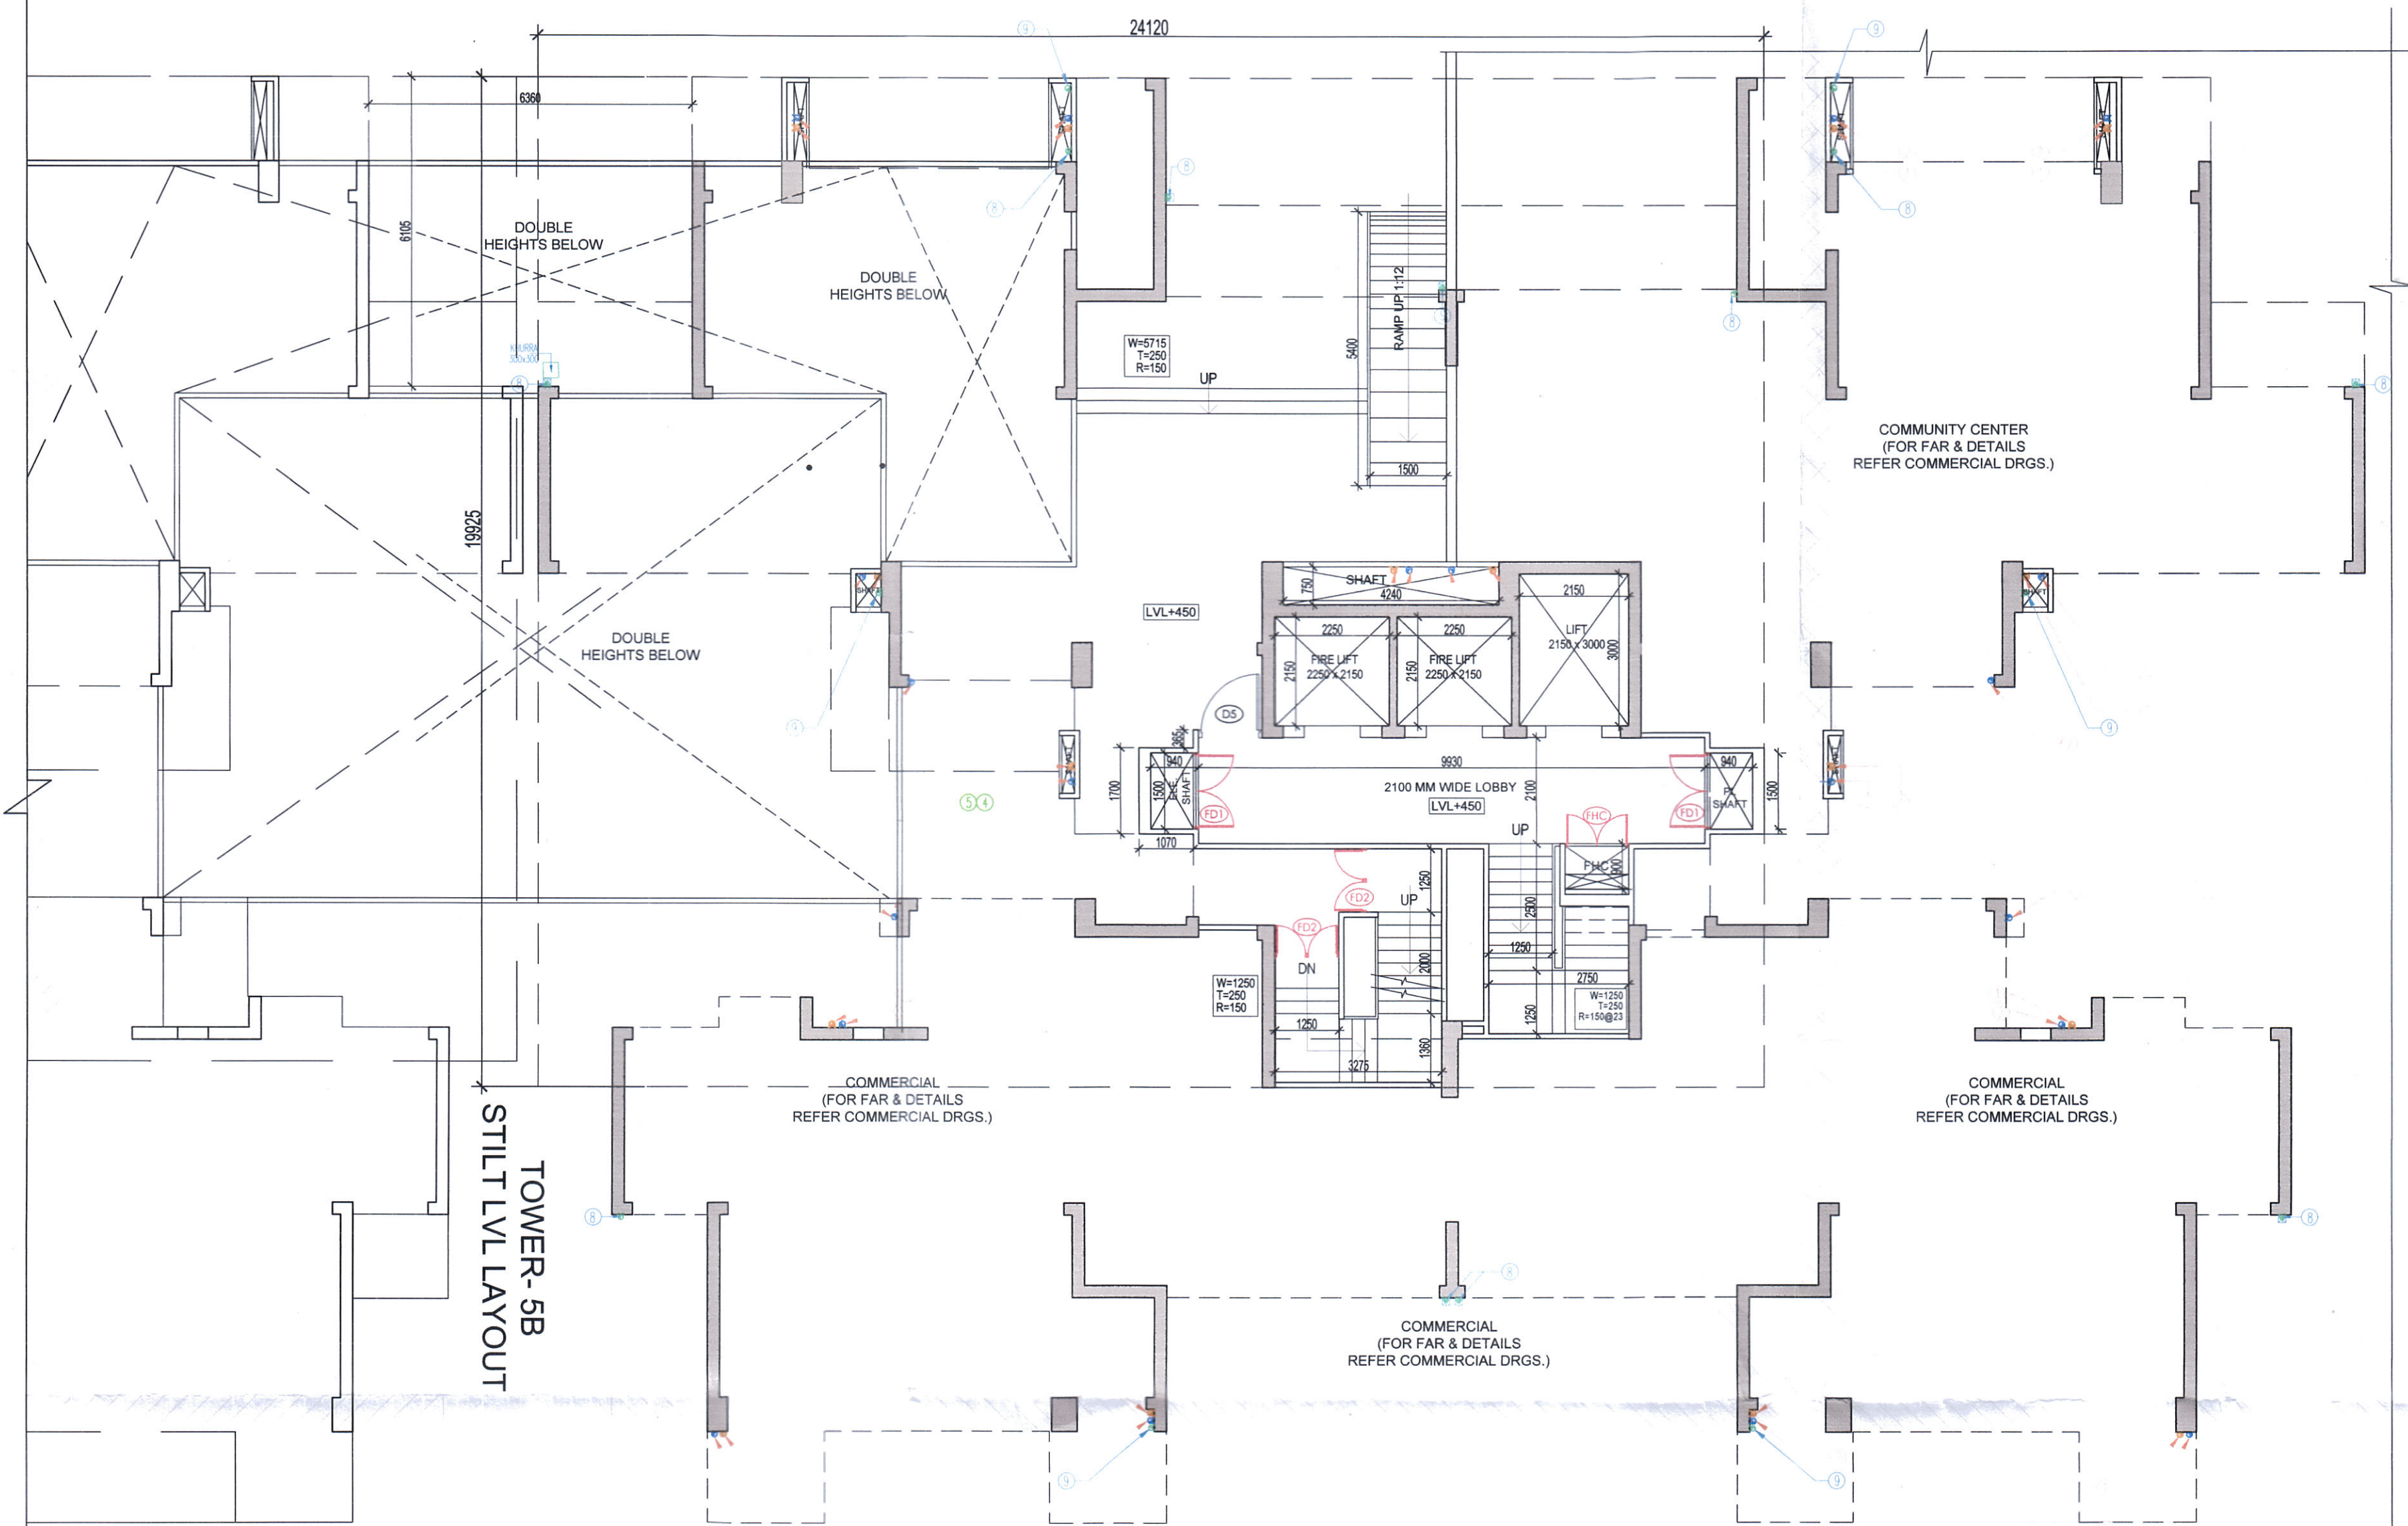

TOWER- 5C
STILT LVL LAYOUT

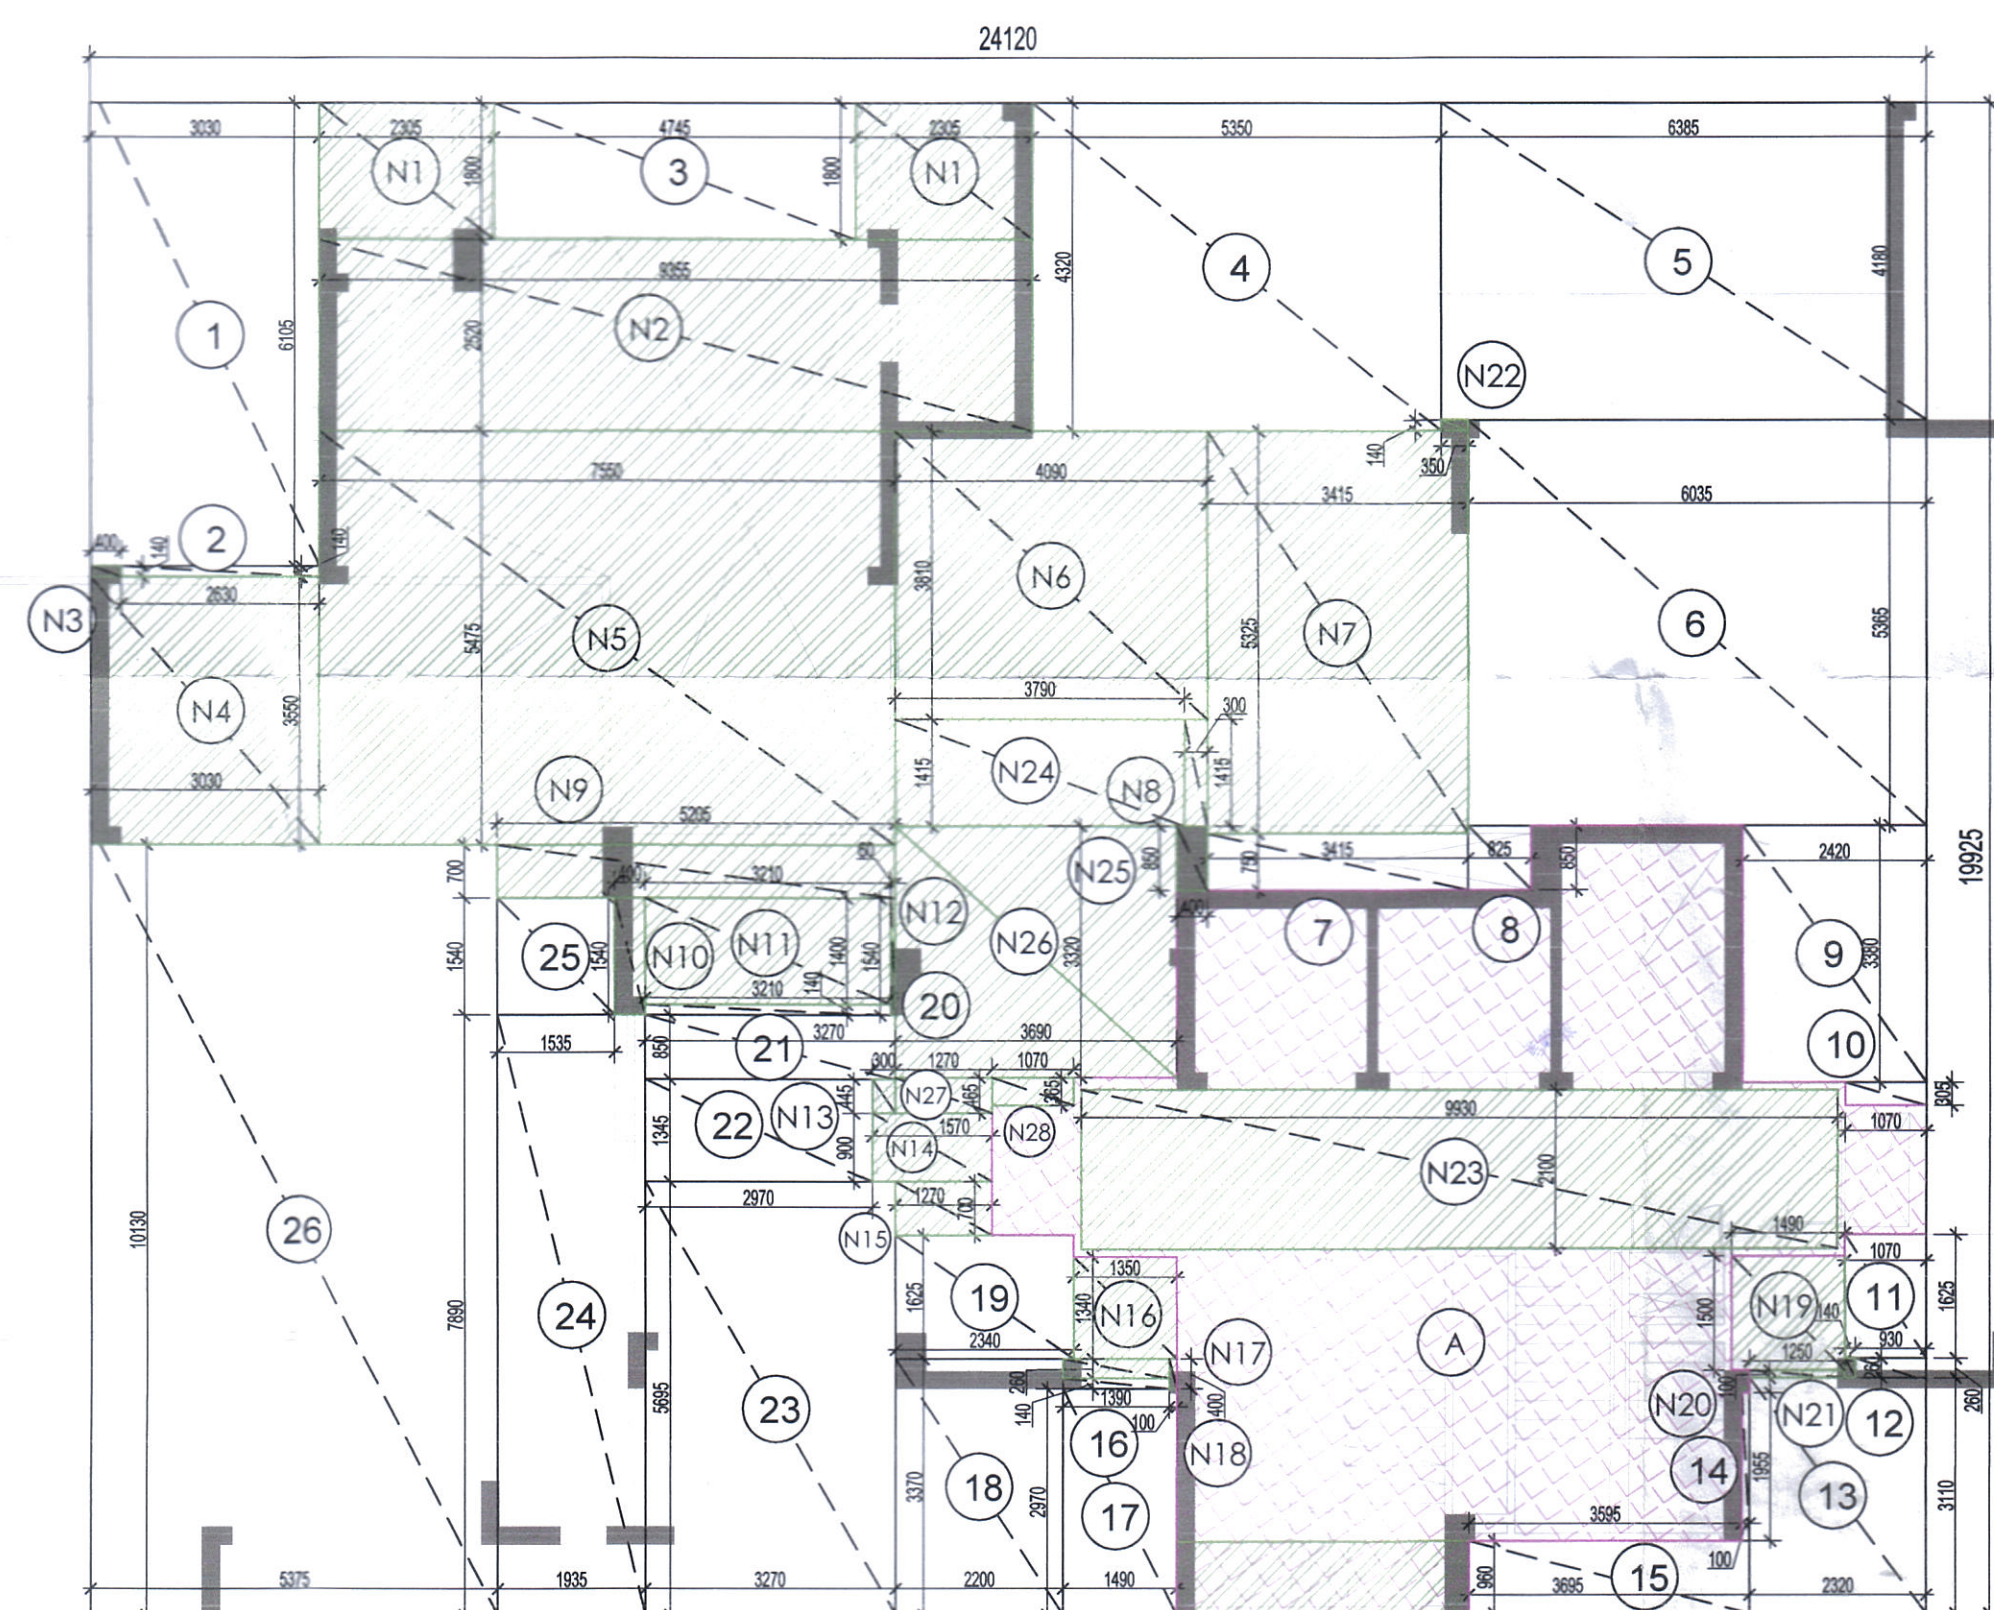

TOWER- 5C
STILT LVL AREA DIAGRAM

This is a "PROVISIONAL BUILDING PLAN" approved only for the purpose of obtaining objections from the general public.

SANJAY NARANG
ATP (HQ)
Member Secretary
BMAC

Checked and found ok for Public Health (Internal) Service only subject to comments in forwarding letter No. SE(HQ).....D/.....

Superintending Engineer (HQ)
for Chief Engineer-I
HSVP, Ranchi

24.12.2022

TO BE READ WITH THIS OFFICE
MEMO NO.: 196/3
DATED: 8/7/2022.

FAR AREA AT STILT LVL -TOWER -5C (All Distances are in Meter & Areas in Sqm)				
ADDITIONS (A)				
ITEM	NO.S	WIDTH (MTR.)	LENGTH (MTR.)	AREA(SQ.MT.) = NO. X LENGTH X WIDTH
A	1	24.120	19.925	480.591
TOTAL(A) =				480.591
DEDUCTION (B)				
ITEM	NO.S	WIDTH (MTR.)	LENGTH (MTR.)	AREA(SQ.MT.) = NO. X LENGTH X WIDTH
1	1	3.030	6.105	18.498
2	1	2.630	0.140	0.368
3	1	4.745	1.800	8.541
4	1	5.350	4.320	23.112
5	1	6.385	4.180	26.689
6	1	6.035	5.365	32.378
7	1	0.750	3.415	2.561
8	1	0.825	0.850	0.701
9	1	2.420	3.380	8.180
10	1	1.070	0.305	0.328
11	1	1.070	1.625	1.738
12	1	0.930	0.260	0.242
13	1	2.320	3.110	7.215
14	1	0.100	1.955	0.196
15	1	3.665	0.960	3.527
16	1	1.390	0.140	0.195
17	1	1.490	2.970	4.425
18	1	2.200	3.370	7.414
19	1	2.340	1.625	3.803
20	1	3.210	0.140	0.449
21	1	3.270	0.850	2.780
22	1	2.970	1.345	3.995
23	1	3.270	5.695	18.623
24	1	1.935	7.890	15.267
25	1	1.535	1.540	2.364
26	1	5.375	10.130	54.449
TOTAL				248.056
NON FAR (C)				
ITEM	NO.S	WIDTH (MTR.)	LENGTH (MTR.)	AREA(SQ.MT.) = NO. X LENGTH X WIDTH
N1	2	2.305	1.800	8.298
N2	1	9.355	2.520	23.575
N3	1	0.400	0.140	0.056
N4	1	3.030	3.550	10.757
N5	1	7.550	5.475	41.336
N6	1	4.090	3.810	15.583
N7	1	3.415	5.325	18.185
N8	1	0.300	1.415	0.425
N9	1	5.205	0.700	3.644
N10	1	0.400	1.540	0.616
N11	1	3.210	1.400	4.494
N12	1	0.060	1.540	0.092
N13	1	0.300	0.445	0.134
N14	1	1.570	0.900	1.413
N15	1	1.270	0.700	0.889
N16	1	1.350	1.340	1.809
N17	1	1.390	0.260	0.361
N18	1	0.100	0.400	0.040
N19	1	1.490	1.500	2.235
N20	1	1.250	0.100	0.125
N21	1	0.140	0.260	0.036
N22	1	0.350	0.140	0.049
N23	1	9.930	2.100	20.853
N24	1	3.790	1.415	5.363
N25	1	0.400	0.850	0.340
N26	1	3.660	3.320	12.251
N27	1	1.270	0.465	0.591
N28	1	1.070	0.365	0.391
TOTAL NON FAR				173.939
TOTAL FAR AREA AT STILT LVL. = ADDITION(A) - DEDUCTION (B+C)=				
480.591	-	248.056	-	173.939
				58.597
				SQ.MT

LEGEND:-


AREA FAR

AREA NON FAR

SERVICE SHAFT (CUTOUT)

2 HRS. FIRE RATED FULL HEIGHT WALL

Key Plan

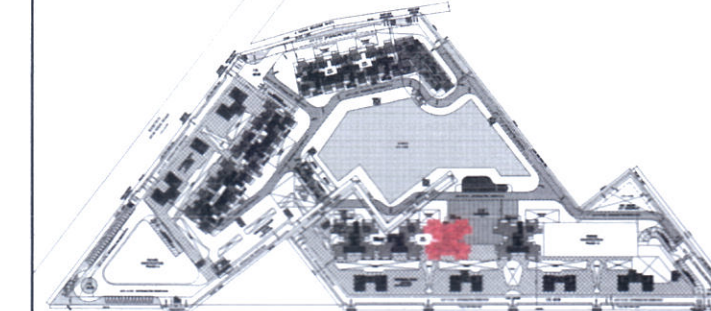

DOOR WINDOW SCHEDULE					
TYPE	WIDTH	HEIGHT	SILL LVL	UNTEL LVL	REMARKS
D1	1500	2400	+0.00	2400	ENTRANCE (ONE HOUR FIRE RATED DOOR)
D2	900	2250	+0.00	2250	TOILETS & MUMTY
D3	750	2250	+0.00	2250	TOILETS
D4	900	2100	+0.00	2100	MUMTY
D5	1250	2400	+0.00	2400	STLT LOBBY ENTRANCE
D6	1800	2400	+0.00	2400	BEDROOM
D7	1800	2400	+0.00	2400	BEDROOM
D226	1800	2400	+0.		