




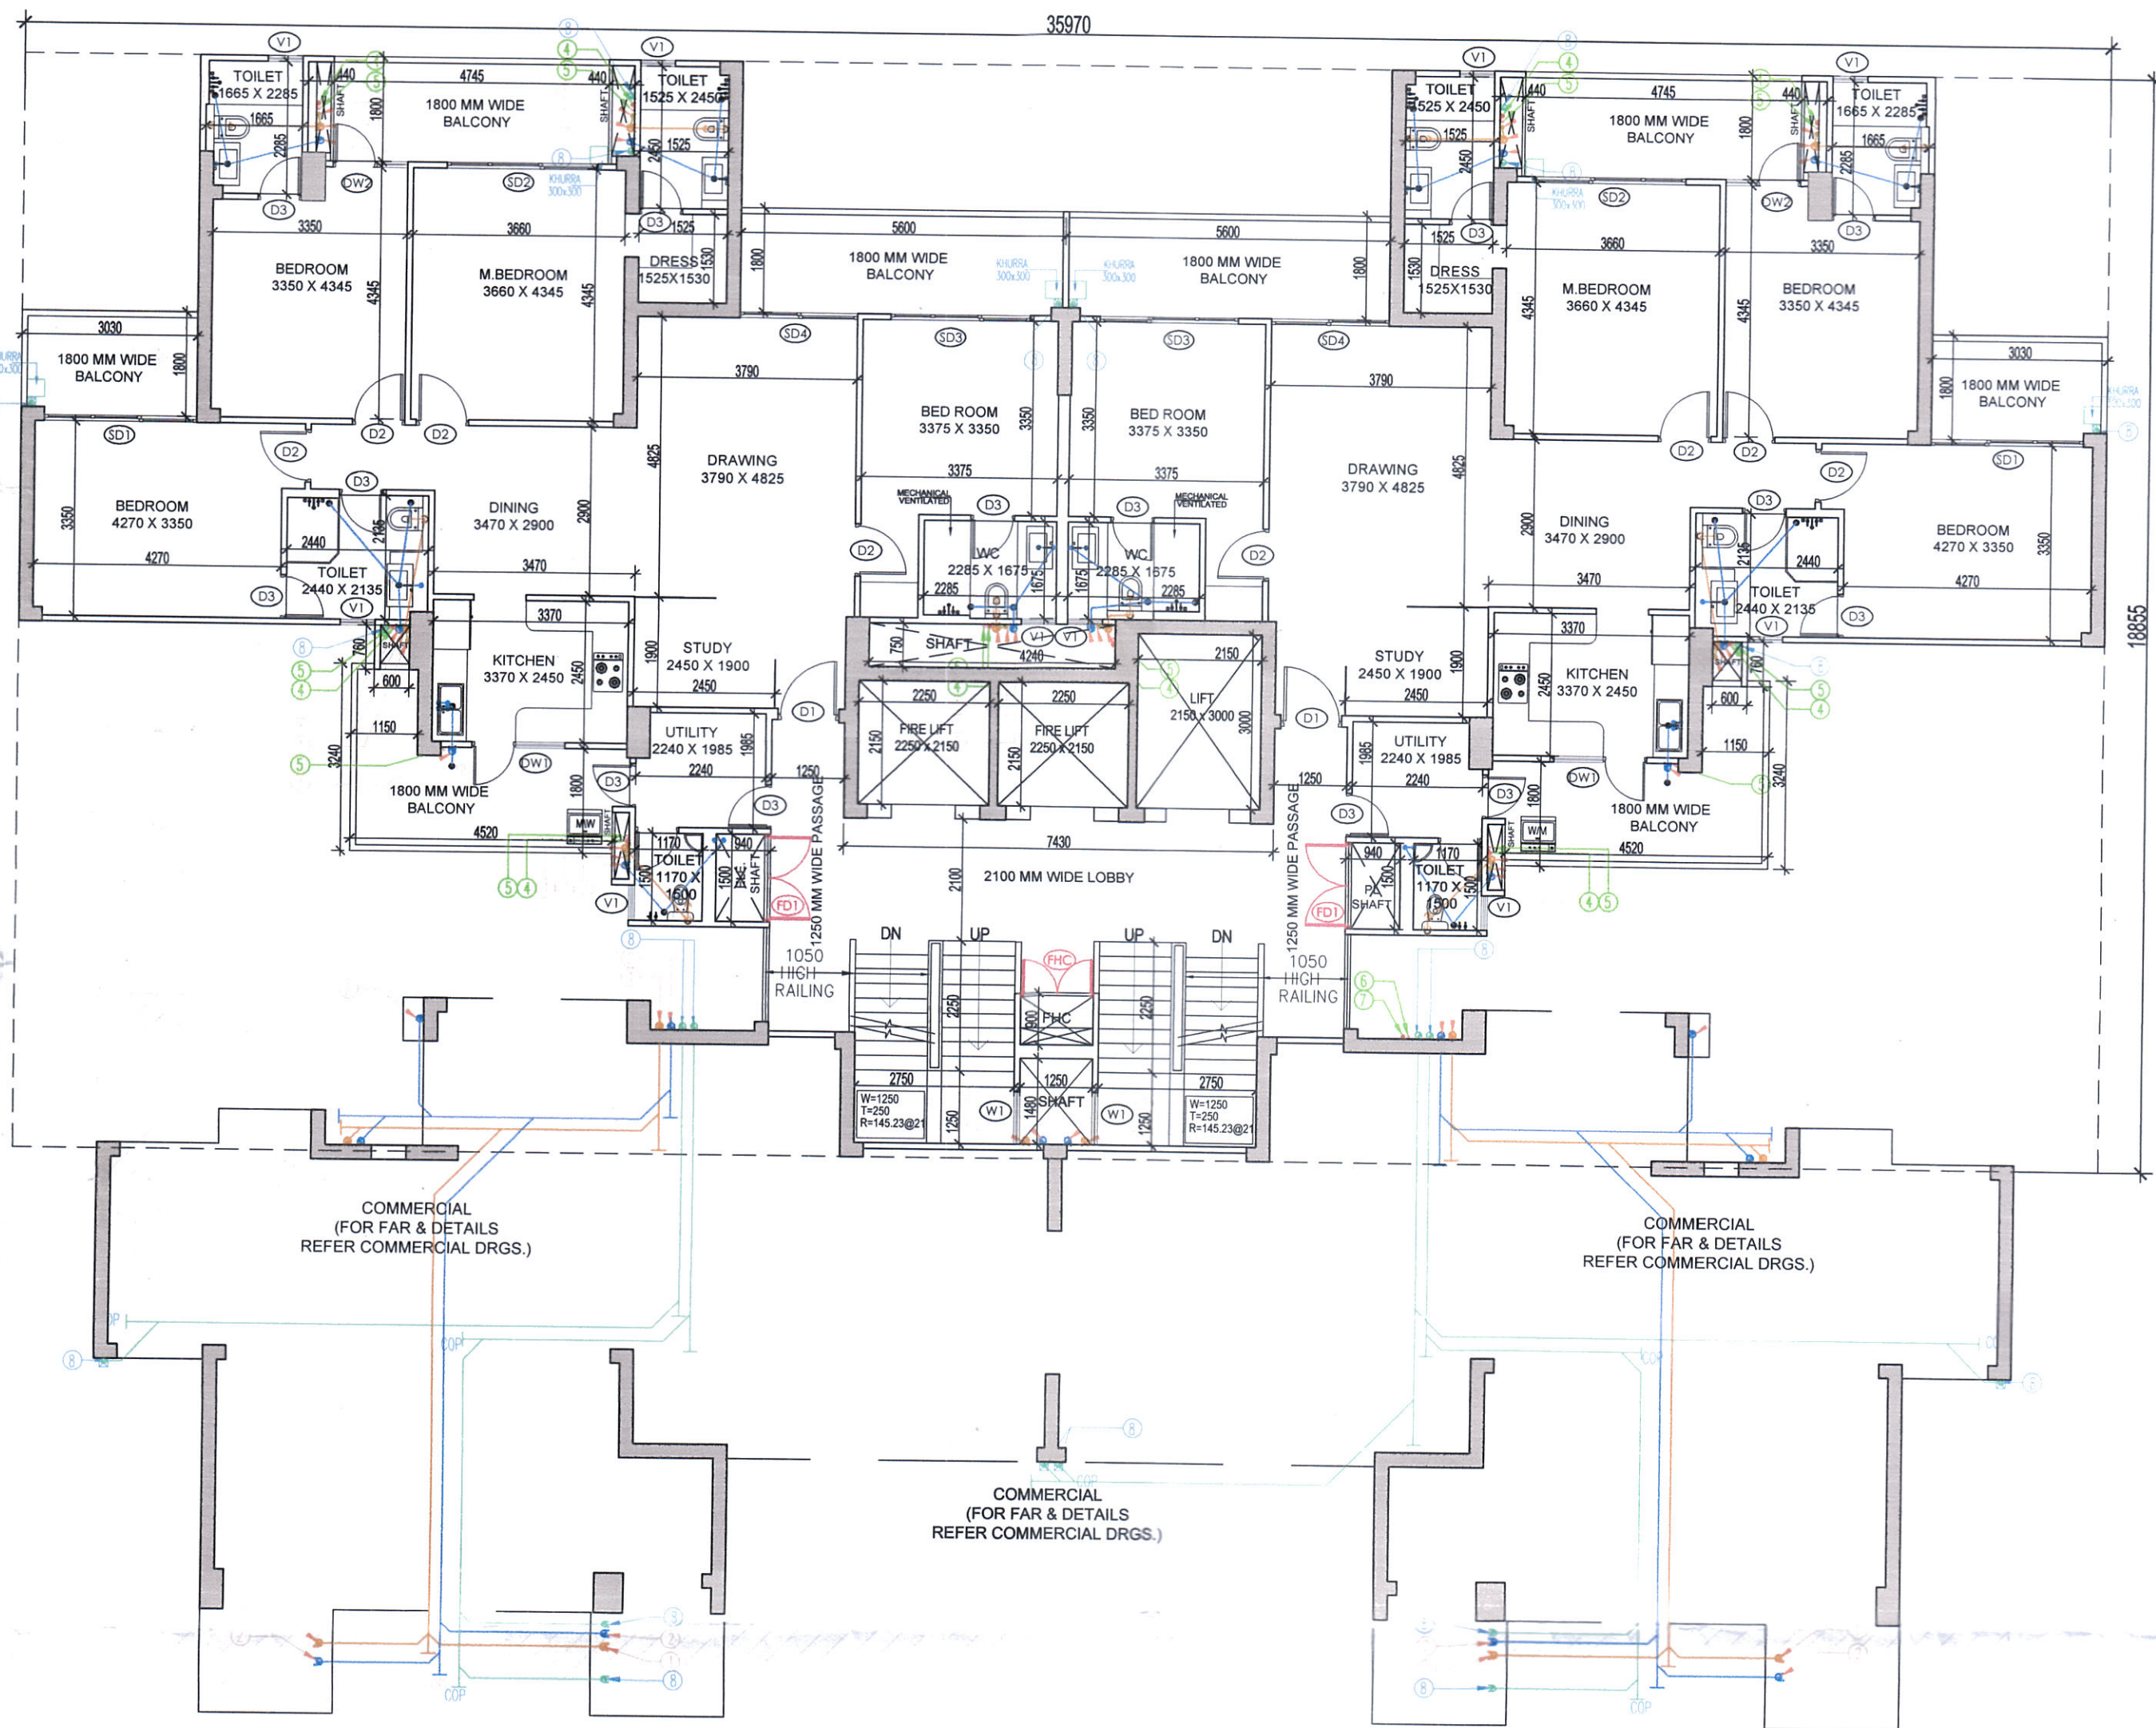

TOWER- 6A
3RD TO 4TH LVL LAYOUT

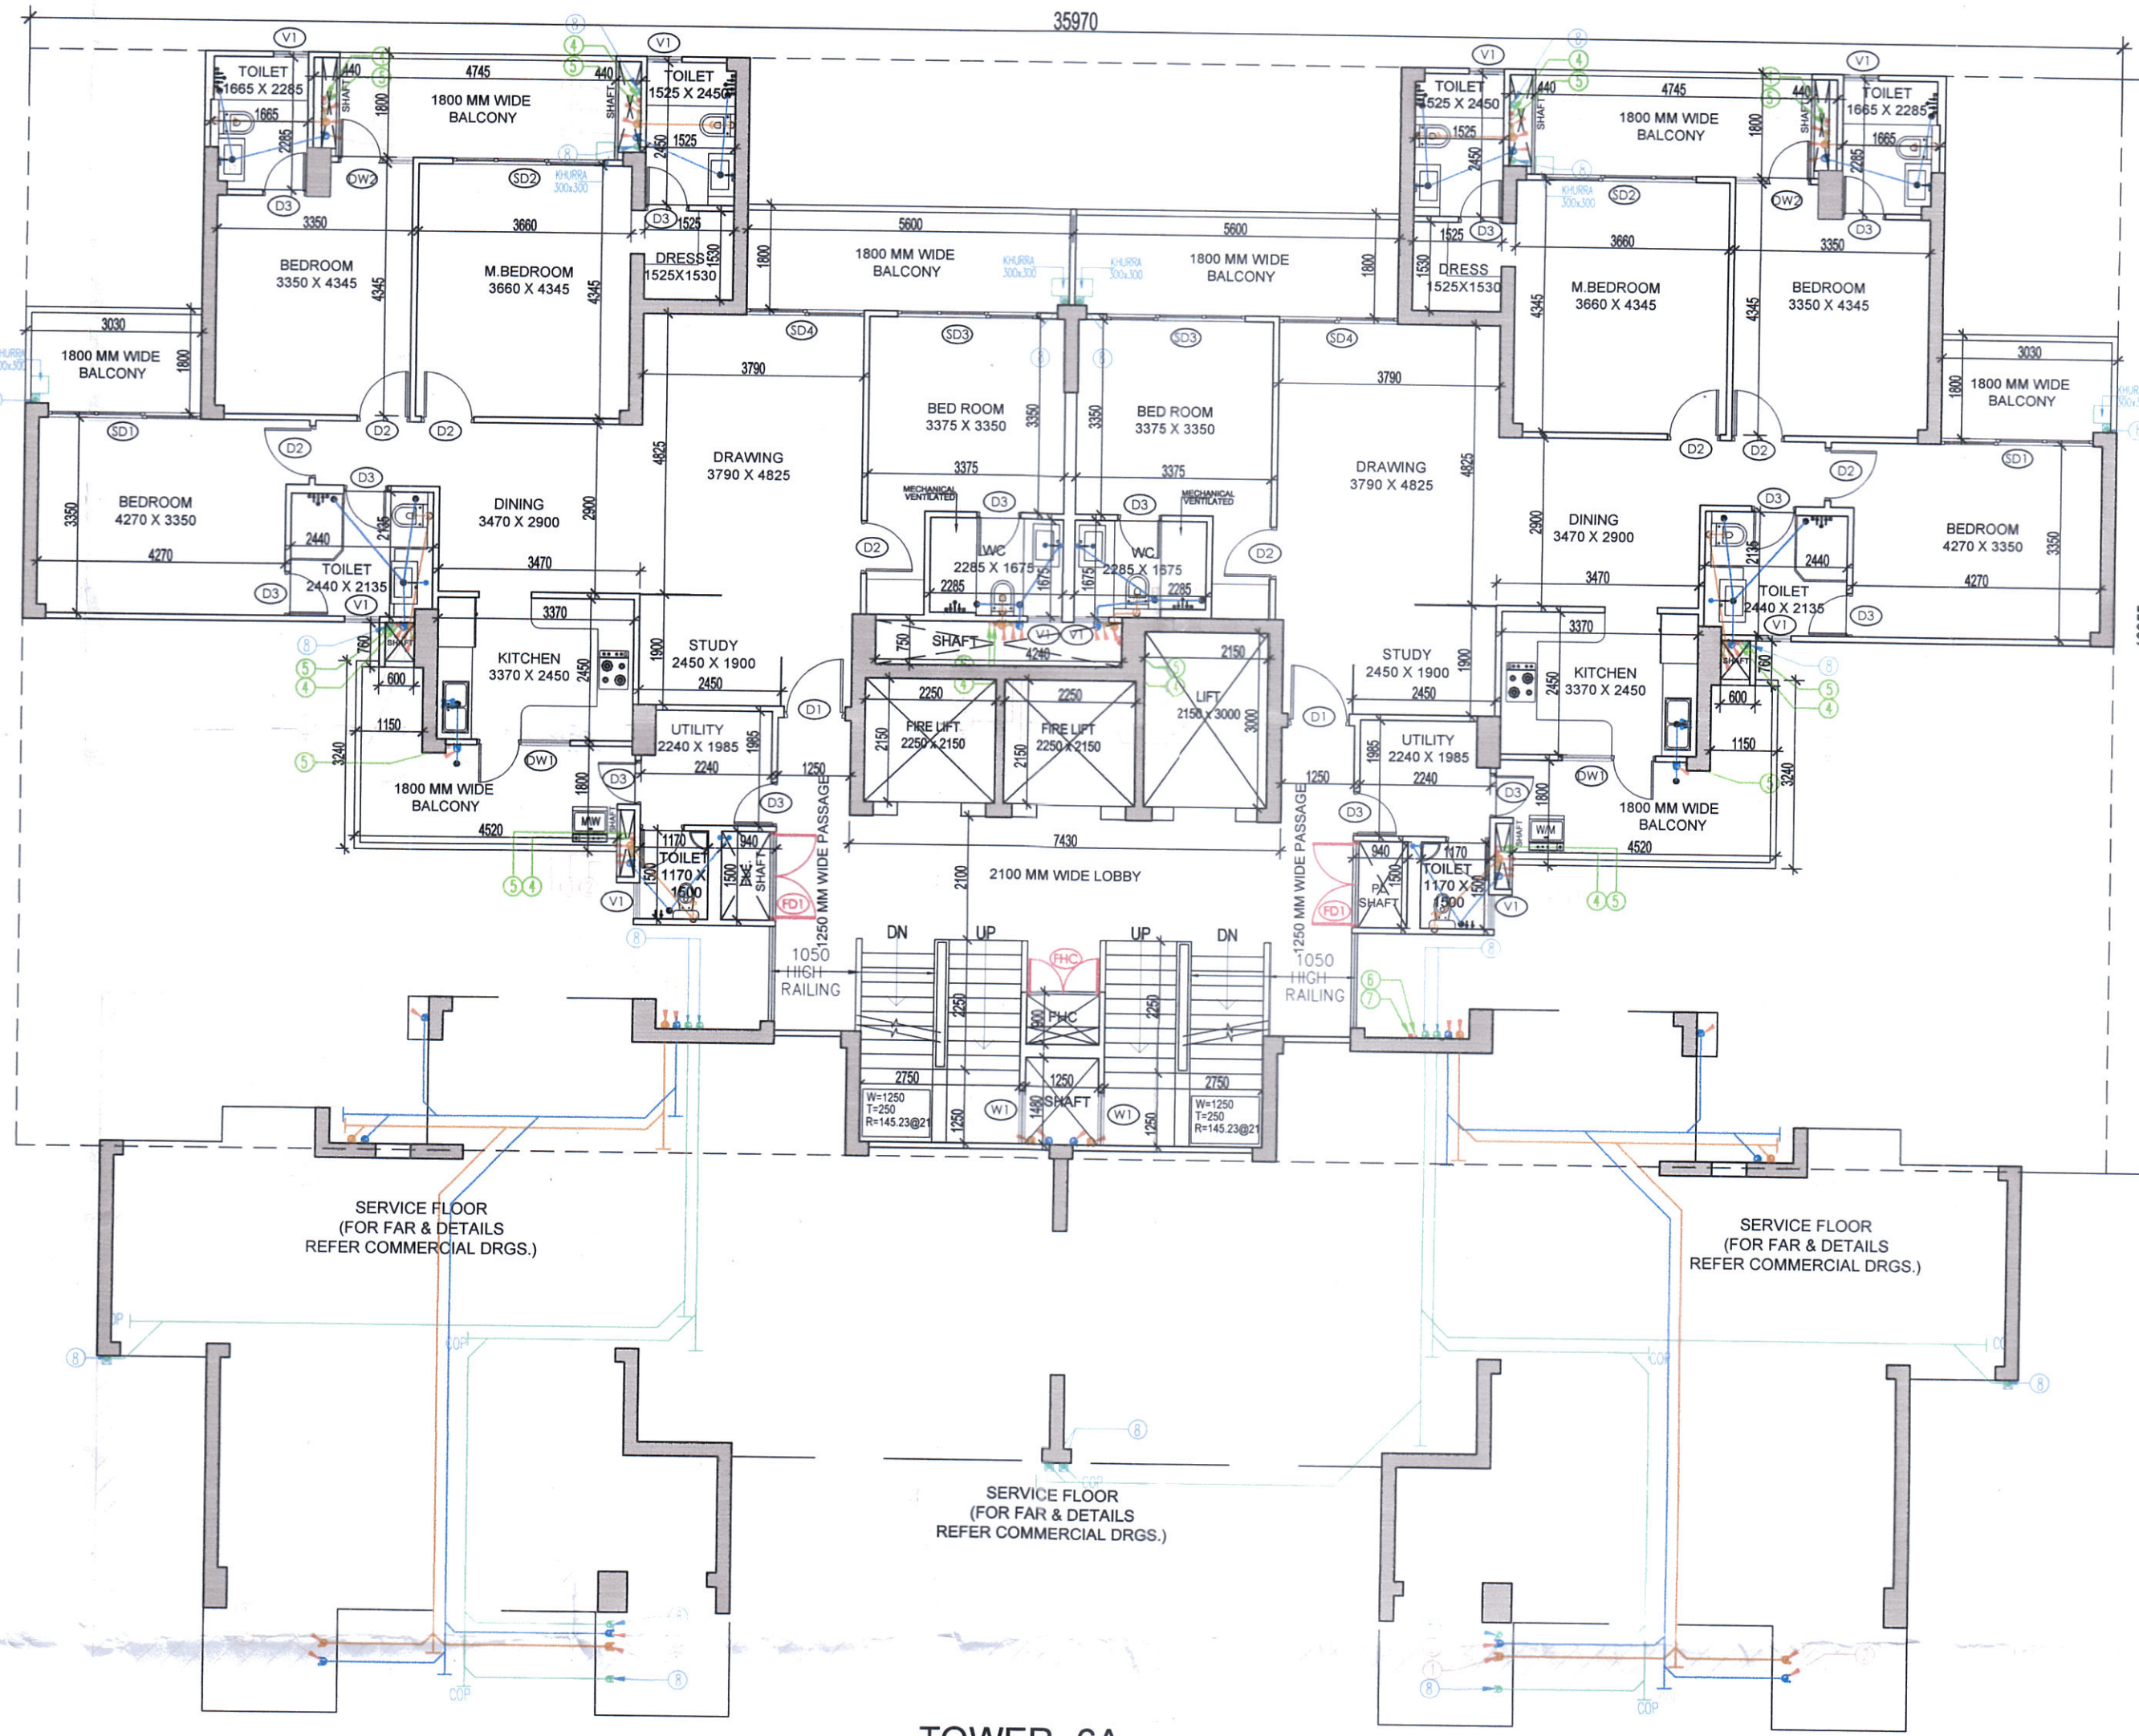

TOWER- 6A
5TH LVL LAYOUT

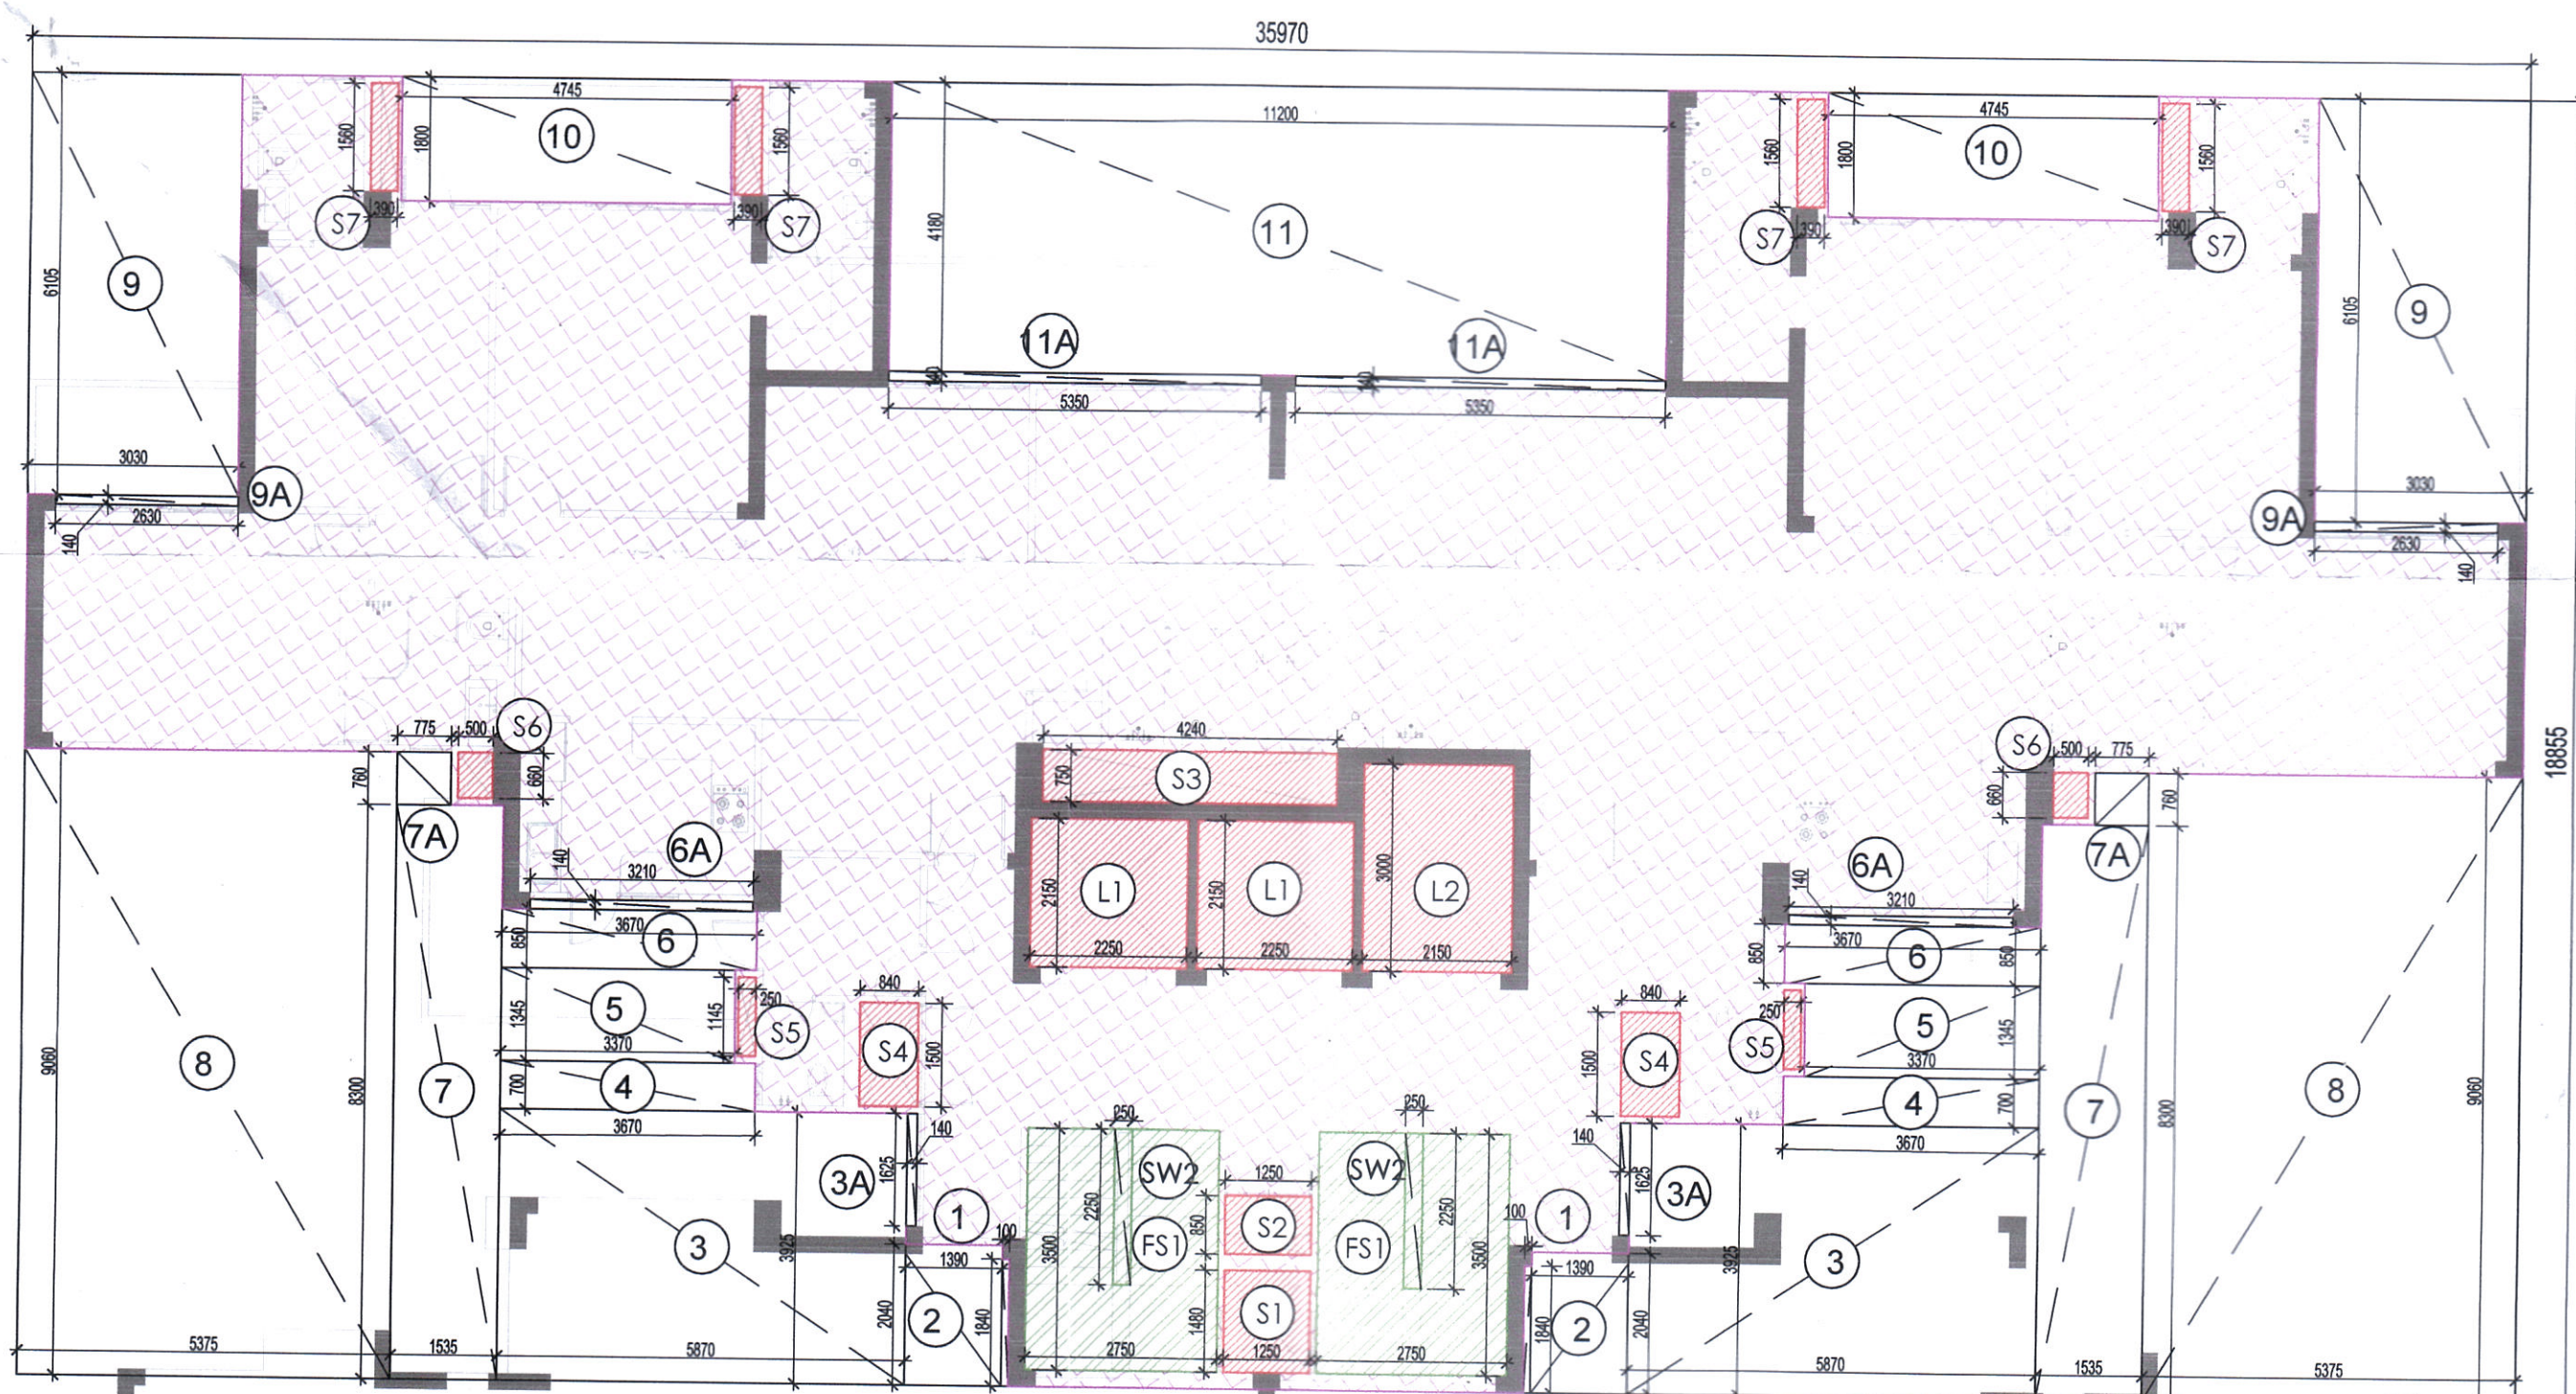

TOWER- 6A
3RD TO 5TH LVL AREA DIAGRAM

FAR AREA AT 3RD TO 5TH LVL - TOWER -6A (All Distances are in Meter & Areas in Sqm)				
ADDITIONS (A)				
ITEM	NO.S	WIDTH (MTR.)	LENGTH (MTR.)	AREA(SQ.MT.) = NO.X LENGTH X WIDTH
A	1	35.970	18.855	678.214
TOTAL(A) =				678.214
DEDUCTION (B)				
ITEM	NO.S	WIDTH (MTR.)	LENGTH (MTR.)	AREA(SQ.MT.) = NO.X LENGTH X WIDTH
1	2	0.100	1.840	0.368
2	2	1.390	2.040	5.671
3	2	5.870	3.925	46.080
3A	2	0.140	1.625	0.455
4	2	3.670	0.700	5.138
5	2	3.370	1.345	9.065
6	2	3.670	0.850	6.239
6A	2	3.210	0.140	0.899
7	2	1.535	8.300	25.481
7A	2	0.775	0.760	1.178
8	2	5.375	9.060	97.395
9	2	3.030	6.105	36.996
9A	2	2.630	0.140	0.736
10	2	4.745	1.800	17.082
11	1	11.200	4.180	46.816
11A	2	5.350	0.140	1.498
TOTAL				301.098
SERVICE SHAFT & LIFT (C)				
ITEM	NO.S	WIDTH (MTR.)	LENGTH (MTR.)	AREA(SQ.MT.) = NO.X LENGTH X WIDTH
L1	2	2.250	2.150	9.675
L2	1	2.150	3.000	6.450
S1	1	1.250	1.480	1.850
S2	1	1.250	0.850	1.063
S3	1	4.240	0.750	3.180
S4	2	0.840	1.500	2.520
S5	2	0.250	1.145	0.573
S6	2	0.500	0.660	0.660
S7	4	0.390	1.560	2.434
TOTAL SERVICES AREA				28.404

NON FAR/ STAIRCASE (D)				
ITEM	NO.S	WIDTH (MTR.)	LENGTH (MTR.)	AREA(SQ.MT.) = NO.X LENGTH X WIDTH
FS1	2	2.750	3.500	19.250
TOTAL NON FAR AREA				19.250
DEDUCTION (E)				
ITEM	NO.S	WIDTH (MTR.)	LENGTH (MTR.)	AREA(SQ.MT.) = NO.X LENGTH X WIDTH
SW2	2	0.250	2.250	1.125
TOTAL =				1.125
TOTAL NON FAR AREA (F) = (D-E)				18.125
TOTAL FAR AREA AT 3RD TO 5TH LVL. = ADDITION(A) - DEDUCTION (B+C+D)				
678.214	-	301.098	-	28.404
-	19.250	=	329.463	SQ.MT

Not found ok for Public Health
Service only subject to comments
in forwarding letter No. SE/HQ/... DW.

Superintending Engineer (HQ)
for Chief Engineer-I
H.P. Singh
SDE (U/V)

This is a "PROVISIONAL BUILDING PLAN"
approved for the purpose of inviting
objections from the general public.

SARJAY NARANG
ATP (HQ)
STP (HQ)
Member Secretary
BPAC


DOT (HQ)
Member
BPAC

J.D.
P.A.

TO BE READ WITH THIS OFFICE
MEMO NO.: 19613
DATED: 8/7/2022

LEGEND:-	
[Pattern]	AREA FAR
[Pattern]	AREA NON FAR
[Pattern]	SERVICE SHAFT (CUTOUT)
[Pattern]	2 HRS. FIRE RATED FULL HEIGHT WALL

Key Plan

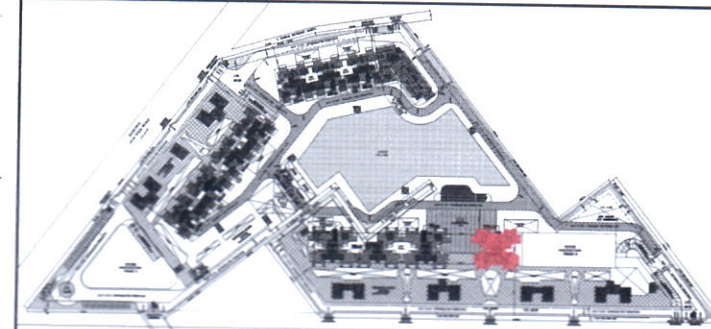

DOOR WINDOW SCHEDULE				
TYPE	WIDTH	HEIGHT	SILL LVL.	REMARKS
D1	1000	2400	+0.00	ENTRANCE (ONE HOUR FIRE RATED DOOR)
D2	900	2250	+0.00	BEDROOMS & MUMTY
D3	750	2250	+0.00	TOILETS
D4	900	2100	+0.00	MUMTY
D5	1250	2400	+0.00	STILT LOBBY ENTRANCE
SD1	2530	2400	+0.00	BEDROOM
SD2	2500	2400	+0.00	BEDROOM
SD3	2400	2400	+0.00	DRAWING
SD4	2225	2400	+0.00	BEDROOM
SD5	1880	2400	+0.00	BEDROOM
SD6	1480	2400	+0.00	BEDROOM
DW1	1600	1350	+1050	KITCHEN
DW2	1285	2400	+0.00	BED ROOM
DW3	1150	1350	+1050	KITCHEN
DW4	1075	2400	+0.00	BED ROOM
V1	600	1350	+1050	TOILETS
V2	425	1350	+1050	TOILETS
W1	1250	UP TO BOTTOM OF BEAM	+0.00 FROM P.W.L. LVL.	STAIRCASE
W2	900	2100	300	MACHINE ROOM
FHC	1250	2000	+100	FIRE DOOR
F1	1500	2100	+0.00	FIRE DOOR
F2	1250	2100	+0.00	FIRE DOOR
F3	1500	2100	+0.00	FIRE DOOR

LEGEND FOR PLUMBING

- 110 OD SWR PVC SOIL & VENT PIPE
- 110 OD SWR PVC WASTE & VENT PIPE
- 90 OD SWR PVC ANTI-SYPHONAGE PIPE
- F.W.S DOWN TAKE
- D.W.S DOWN TAKE
- D.W.S RISER TO O.H.T. FILLING
- D.W.S RISER TO O.H.T. FILLING
- 110 OD uPVC RAIN WATER PIPE (FOR BALCONY)
- 110 OD uPVC RAIN WATER PIPE (FOR TERRACE)
- FT FLOOR TRAP
- FD FLOOR DRAIN
- UT URINAL TRAP

PLUMBING NOTE:-
* WASH BASIN TO FLOOR TRAP 50 OD uPVC WASTE PIPE
* FLOOR DRAIN TO FLOOR TRAP 63 OD uPVC WASTE PIPE
* FLOOR TRAP TO VERTICAL WASTE STACK 110 OD WASTE PIPE
* W.C TO VERTICAL SOIL STACK 110 OD SOIL PIPE

Owner:
OWNER'S NAME :
Vibrant infratech Pvt. Ltd & Others
in Collaboration with Union Buildmart Pvt. Ltd

Architect:
GIAN P. MATHUR AND ASSOCIATES (P) LTD.
C-55, East Of Kailash, New Delhi-110065
T: 011-46599559 / F: 011-46599512
E: info@gpmindia.com / W: www.gpmindia.com

Project Title:
GROUP HOUSING COLONY
UNDER (MIX LAND USE) TOD ZONE FOR
(86% GH COMPONENT & 14% COMMERCIAL COMPONENT)
ON THE AREA MEASURING 15.03125 ACRES
(LICENCE NO.:106 OF 2021, DATED 16.12.2021)
AT SECTOR -113, GURUGRAM

Status SUBMISSION DRAWING

Sheet Title
RESIDENTIAL BLOCK-TOWER-6A
3RD TO 5TH LVL LAYOUT &
AREA DETAILS

Owner's Sign
Union Buildmart Pvt. Ltd.
Authorized Signatory
Architect's Sign
GIAN P. MATHUR
Architect
B. Arch., M.A., I.I.A
CA No. 8016769

SCALE: 1: 100
DATE: DWG. No.
SD/AR/M3M-113/T-6A/104