




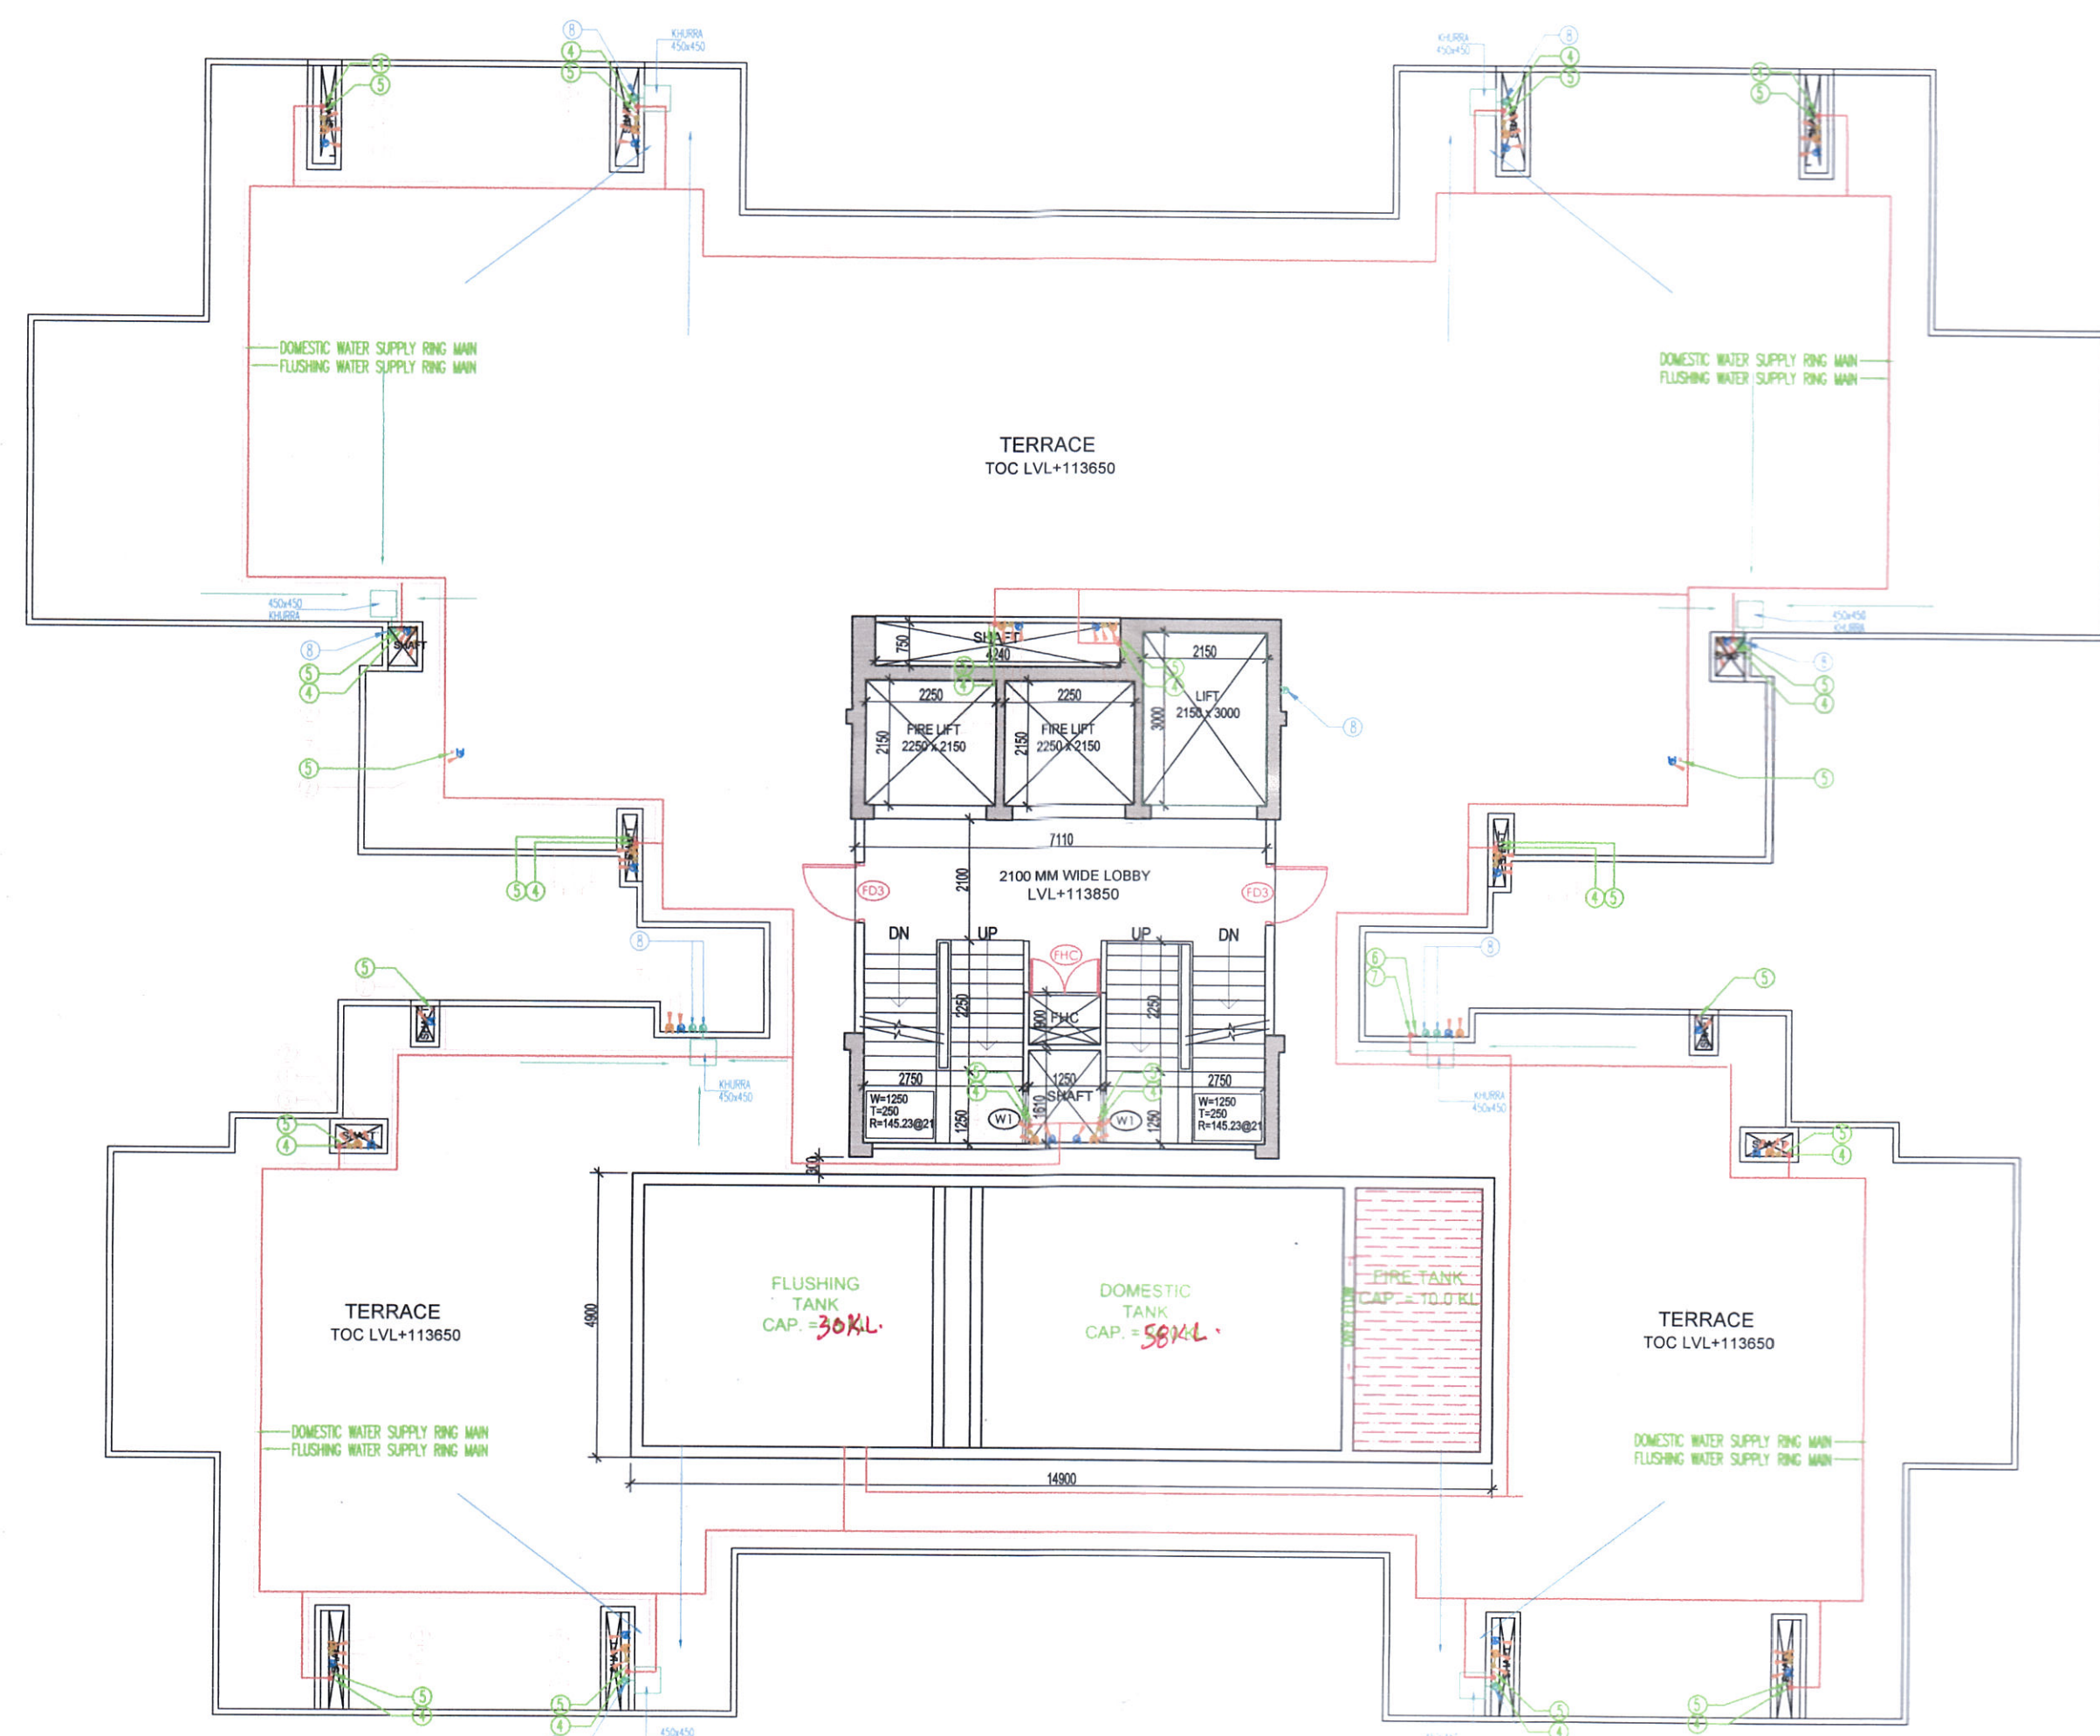


TOWER-6A
TERRACE LVL LAYOUT

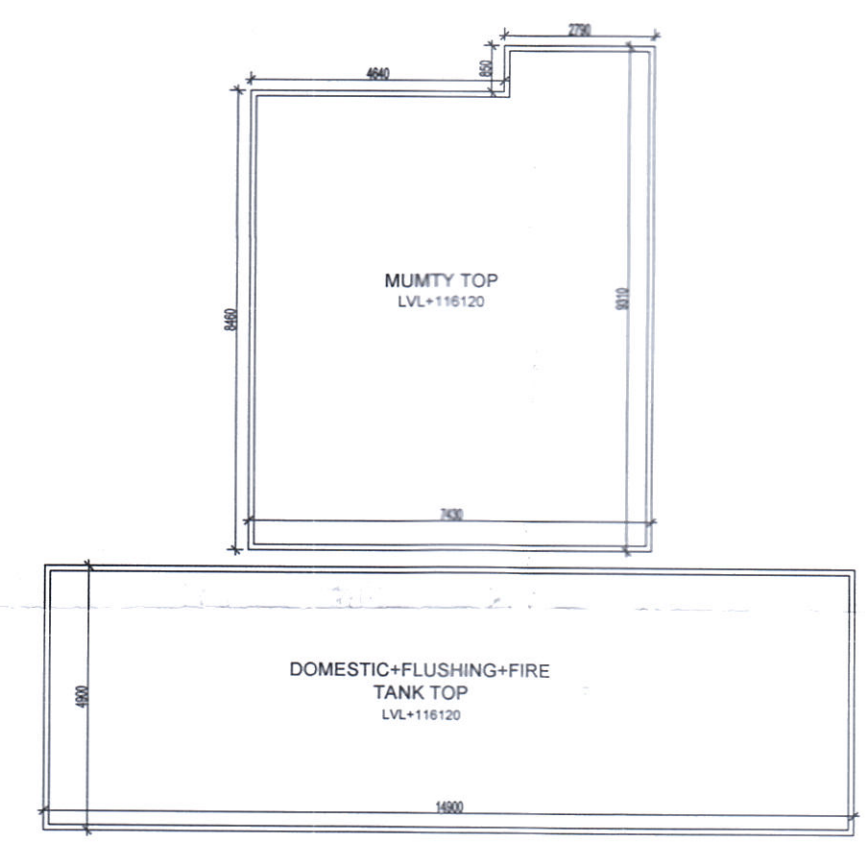

TOWER-6A
MUMTY & OH TANK TOP PLAN

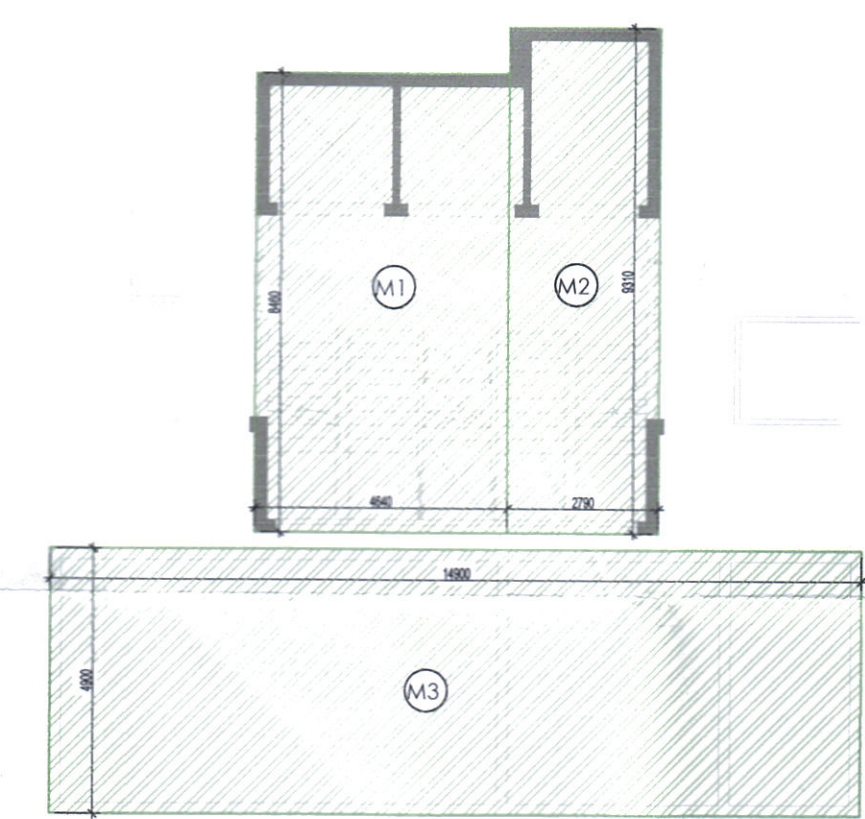

TOWER-6A
MUMTY & OH TANK AREA DIAGRAM

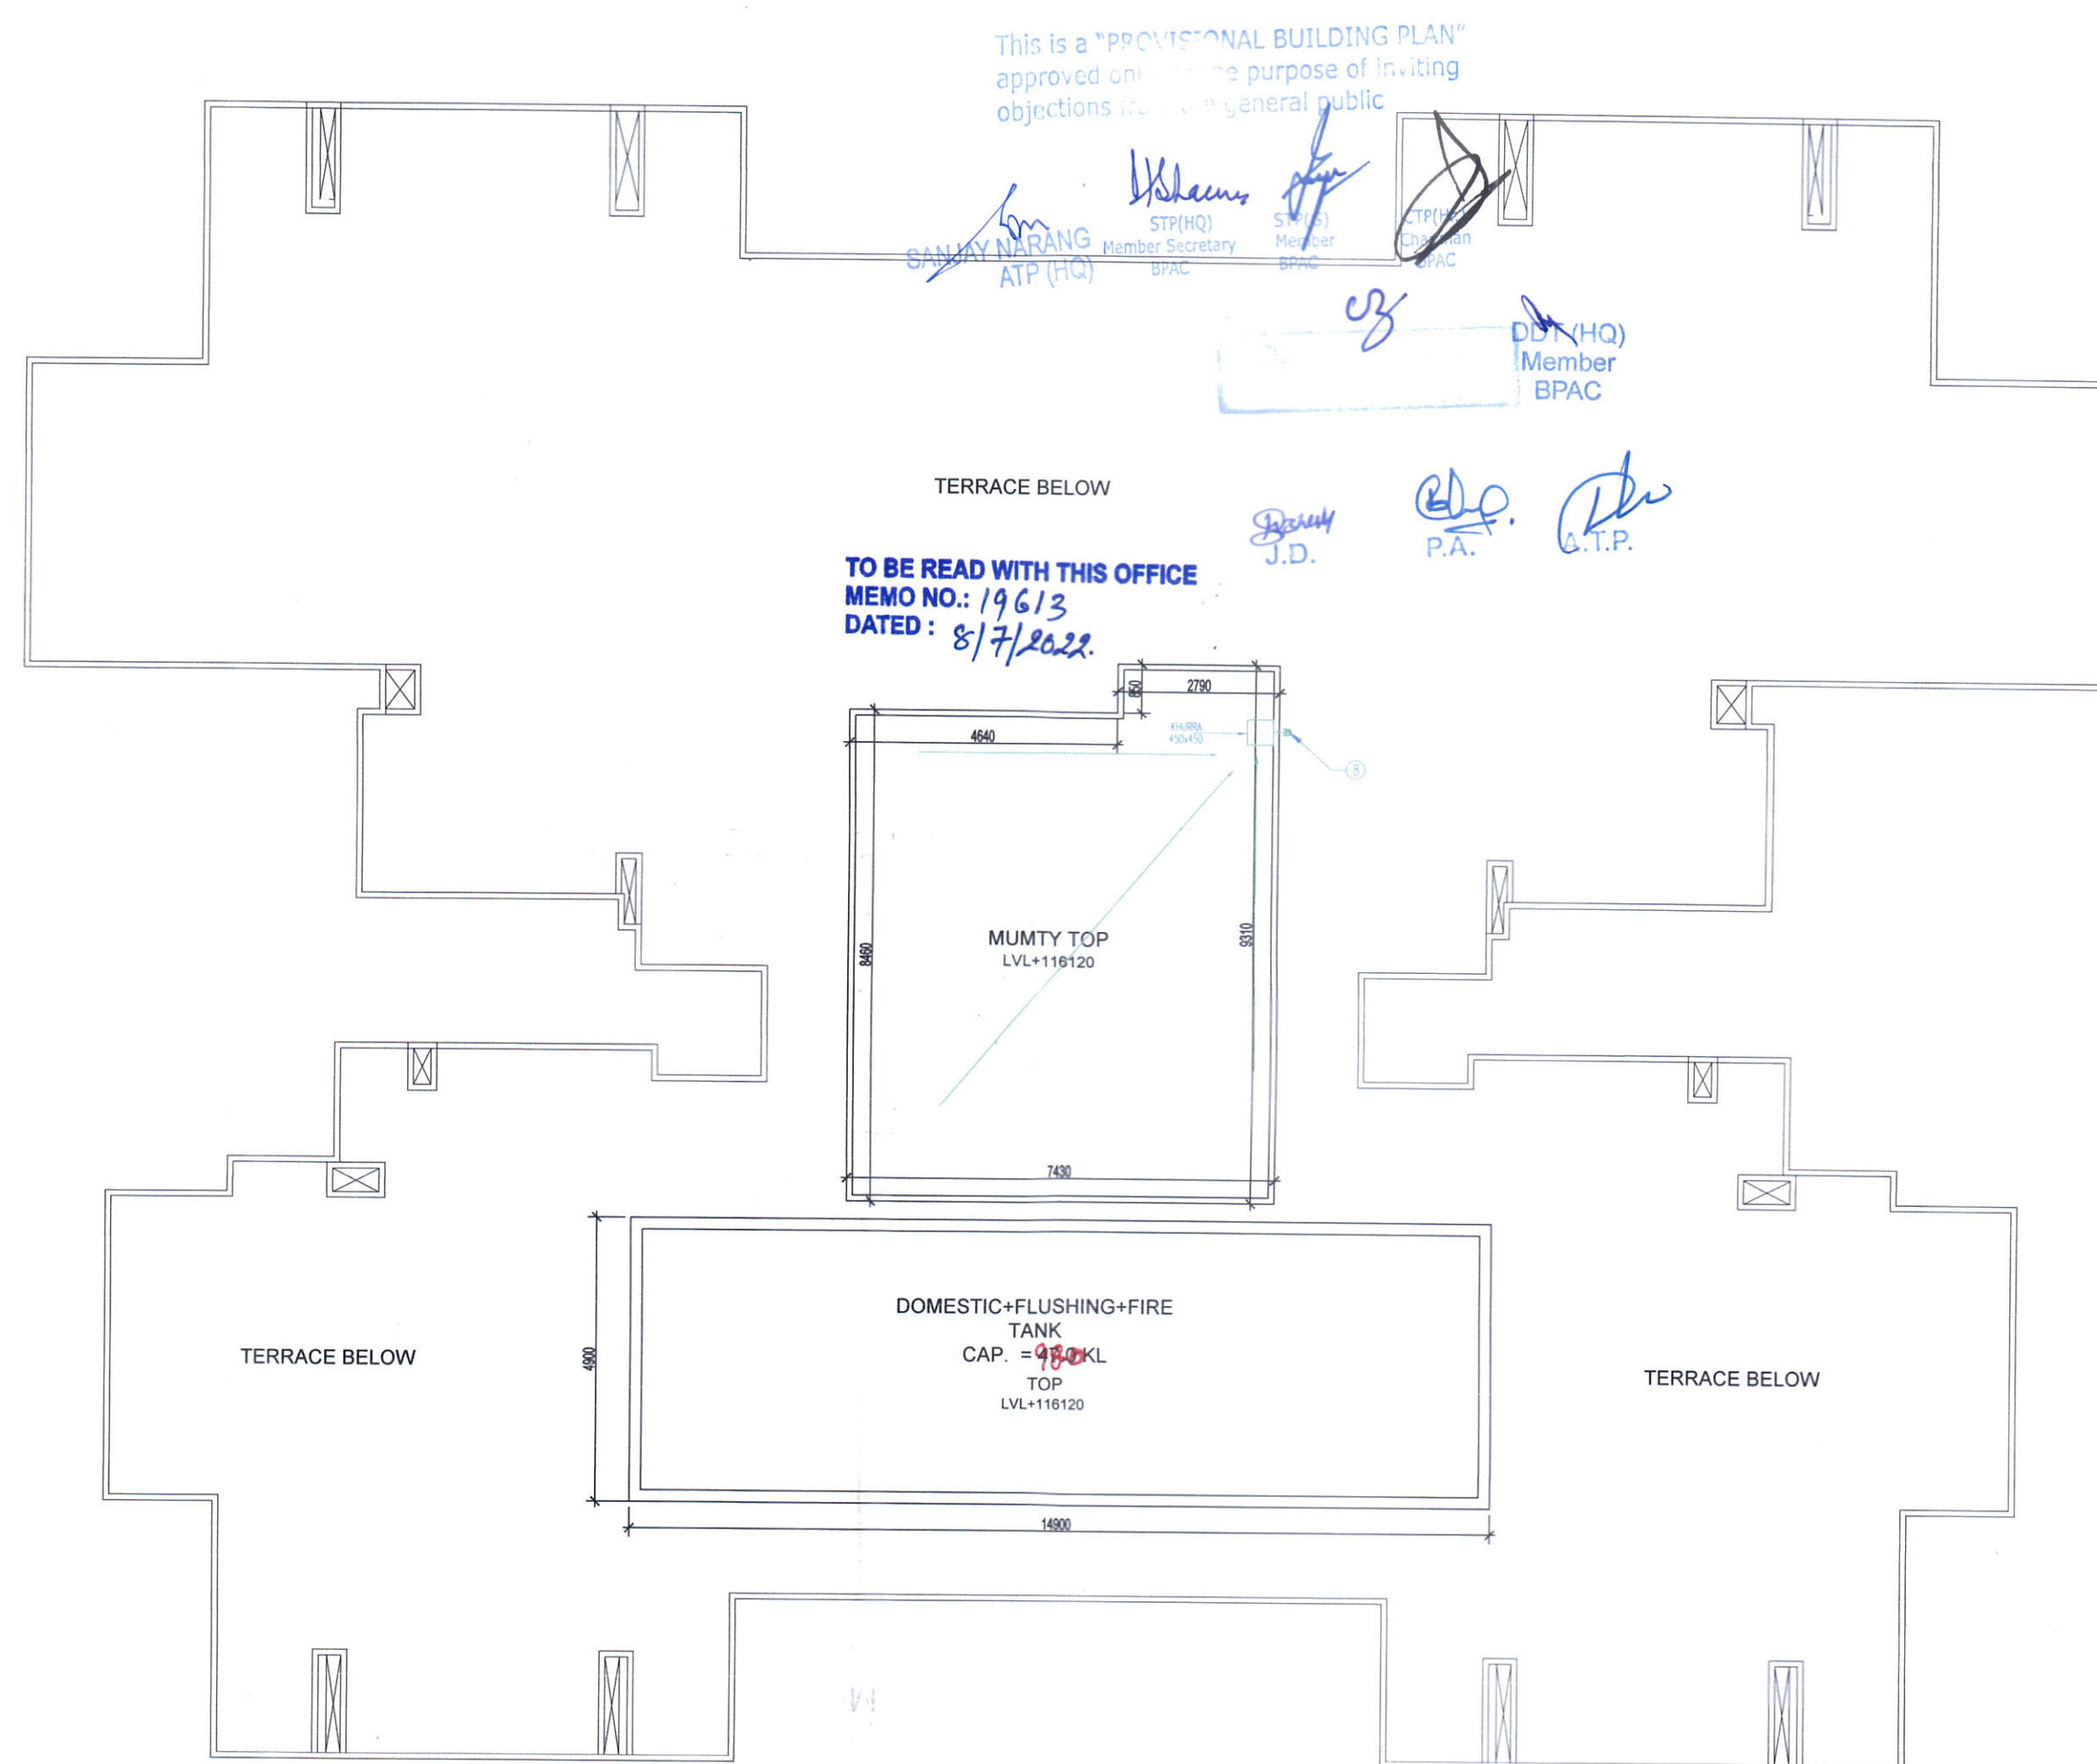


TOWER-6A
MUMTY & OH TANK LVL LAYOUT

MUMTY ROOM & OH TANK- NON FAR -TOWER-6A (All Distances are in Meter & Areas in Sqm)				
ITEM	NO.S	WIDTH (MTR.)	LENGTH (MTR.)	AREA(SQ.MT.) = NO.X LENGTH X WIDTH
M1	1	4.640	8.460	39.254
M2	1	2.790	9.310	25.975
M3	1	14.900	4.900	73.010
TOTAL NON FAR AT MACHINE ROOM				138.239

Checked and found ok for Public Health
(Internal) Service only subject to comments in
in forwarding letter No. SE(HQ).....DV.....

Superintending Engineer (HQ)
for Chief Engineer-I
HWP, Patanchula
SDE(VIS)

LEGEND:-	
	AREA FAR
	AREA NON FAR
	SERVICE SHAFT (CUTOUT)
	2 HRS. FIRE RATED FULL HEIGHT WALL

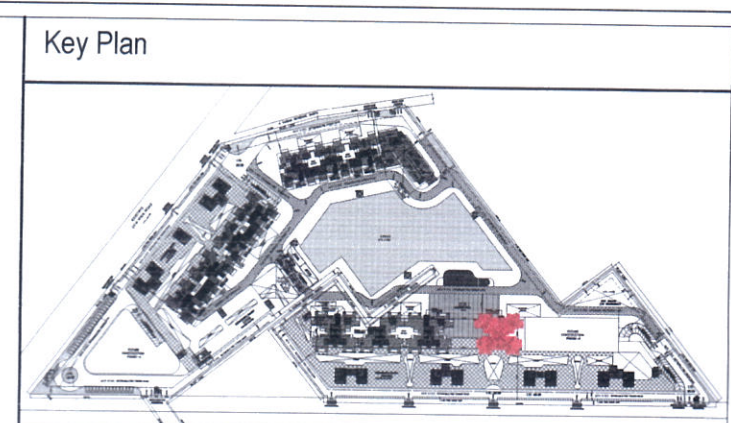

DOOR WINDOW SCHEDULE				
TYPE	WIDTH	HEIGHT	SILL LVL.	UNTEL LVL.
D1	1050	2400	+00	2400
D2	900	2250	+00	2250
D3	750	2250	+00	2250
D4	800	2100	+00	2100
D5	1200	2400	+00	2400
SD1	2030	2400	+00	2400
SD2	2000	2400	+00	2400
SD3	2400	2400	+00	2400
SD4	2025	2400	+00	2400
SD5	1880	2400	+00	2400
SD6	1480	2400	+00	2400
DW1	1500	1350	+1050	2400
DW2	1285	2400	+00	2400
DW3	1150	1350	+1050	2400
DW4	1075	2400	+00	2400
V1	600	1550	+1050	2400
V2	425	1350	+1050	2400
WT	1250	400 FROM FIN FL. LVL.		
WT2	900	2100	900	2100
FWC	1250	2000	+100	2100
FD1	1500	2100	+00	2100
FD2	1250	2100	+00	2100
FD3	1050	2100	+00	2100

LEGEND FOR PLUMBING	
①	110 OD SWR PVC SOIL & VENT PIPE
②	110 OD SWR PVC WASTE & VENT PIPE
③	90 OD SWR PVC ANTI-SYPHONAGE PIPE
④	F.W'S DOWN TAKE
⑤	D.W'S DOWN TAKE
⑥	D.W'S RISER TO O.H.T. FILLING
⑦	D.W'S RISER TO O.H.T. FILLING
⑧	110 OD uPVC RAIN WATER PIPE (FOR BALCONY)
⑨	110 OD uPVC RAIN WATER PIPE (FOR STORAGE)
FT	FLOOR TRAP
FD	FLOOR DRAIN
UT	URINAL TRAP

PLUMBING NOTE:-
* WASH BASIN TO FLOOR TRAP 50 OD uPVC WASTE PIPE
* FLOOR DRAIN TO FLOOR TRAP 63 OD uPVC WASTE PIPE
* FLOOR TRAP TO VERTICAL WASTE STACK 110 OD WASTE PIPE
* W.C TO VERTICAL SOIL STACK 110 OD SOIL PIPE

Owner:
OWNER'S NAME :
Vibrant infratech Pvt. Ltd & Others
in Collaboration with Union Buildmart Pvt. Ltd

Architect:
GIAN P. MATHUR AND ASSOCIATES (P) LTD.
C-55, East Of Kailash, New Delhi-110055
T: 011-46595959 / F: 011-46595912
E: info@gpmindia.com / W: www.gpmindia.com

Project Title:
GROUP HOUSING COLONY
UNDER (MIX LAND USE) TOD ZONE FOR
(86% GH COMPONENT & 14% COMMERCIAL COMPONENT)
ON THE AREA MEASURING 15.03125 ACRES
(LICENCE NO.106 OF 2021, DATED 16.12.2021)
AT SECTOR-113, GURUGRAM

Status SUBMISSION DRAWING

Sheet Title
**RESIDENTIAL BLOCK-TOWER-6A
TERRACE, MUMTY & OH TANK LVL
LAYOUT & AREA DETAILS**

Owner's Sign
Authorized Signatory
Architect's Sign
GIAN P. MATHUR
ARCHITECT
B. Archt. I.C.A. I.I.A
CA No. 80/5769

SCALE: 1: 100
DATE: DWG. No.
SD/AR/M3M-113/T-6A/107