



TOWER-5A
STILT LVL LAYOUT

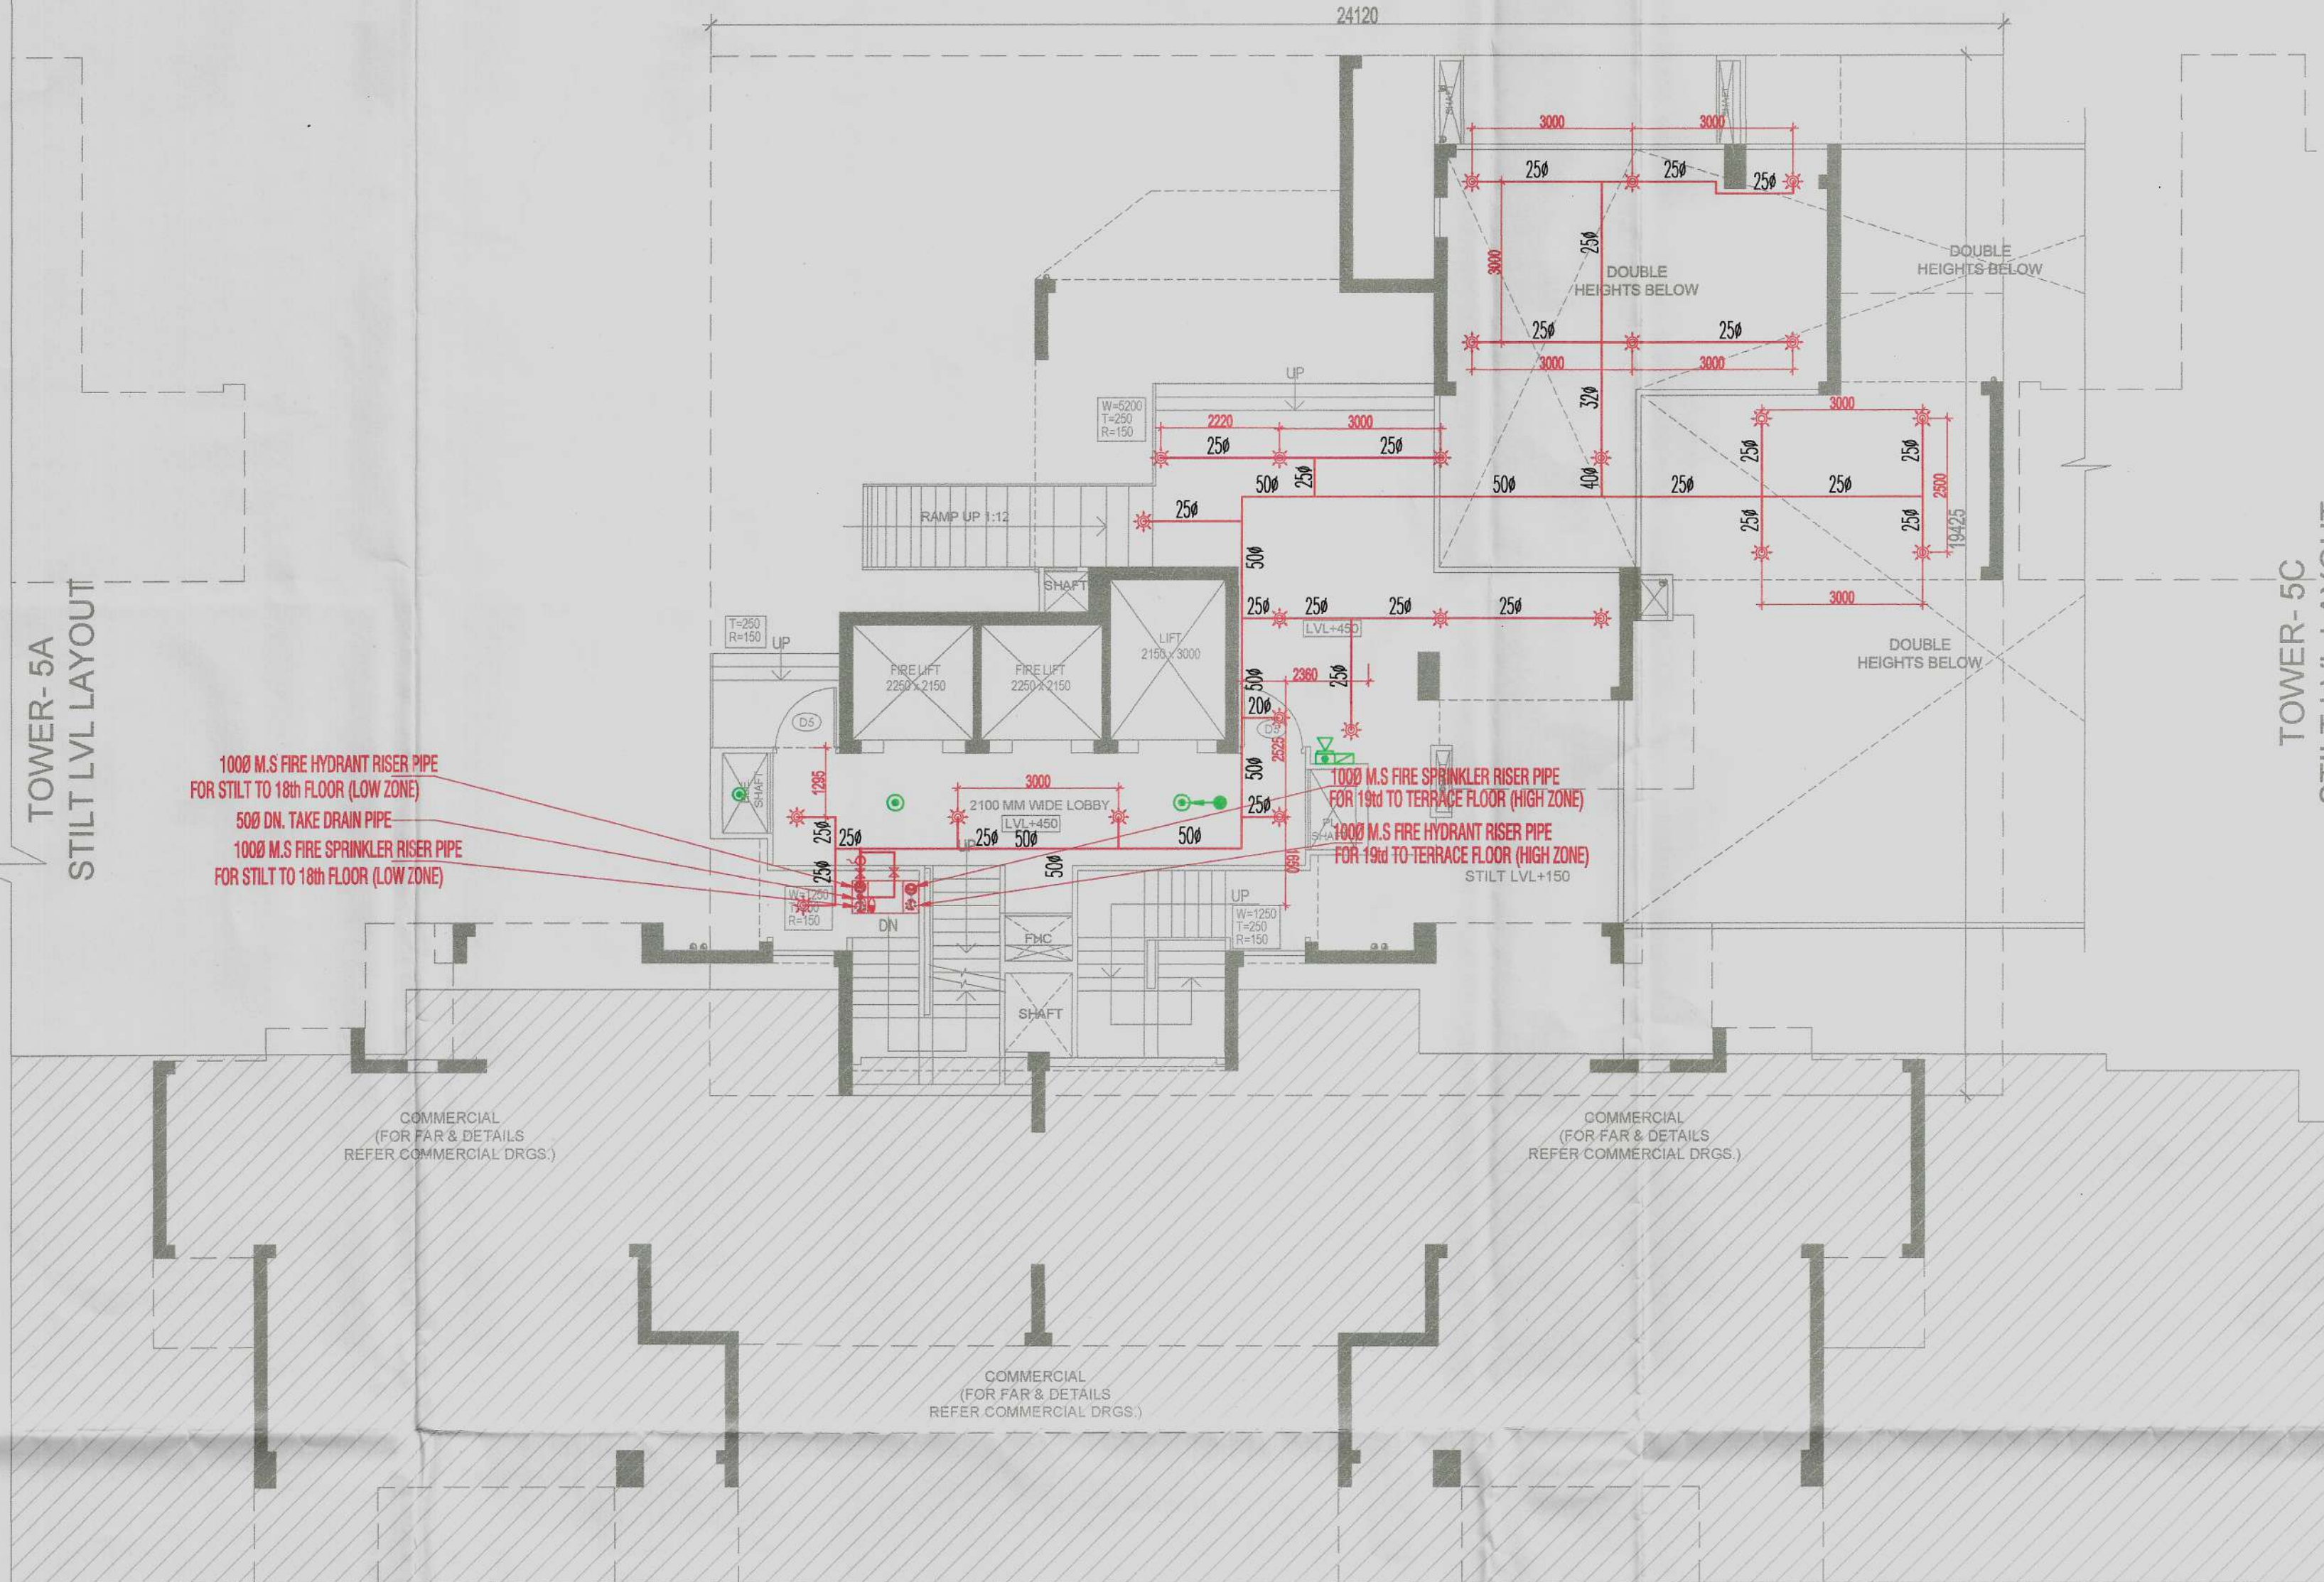

TOWER-5B
STILT LVL LAYOUT

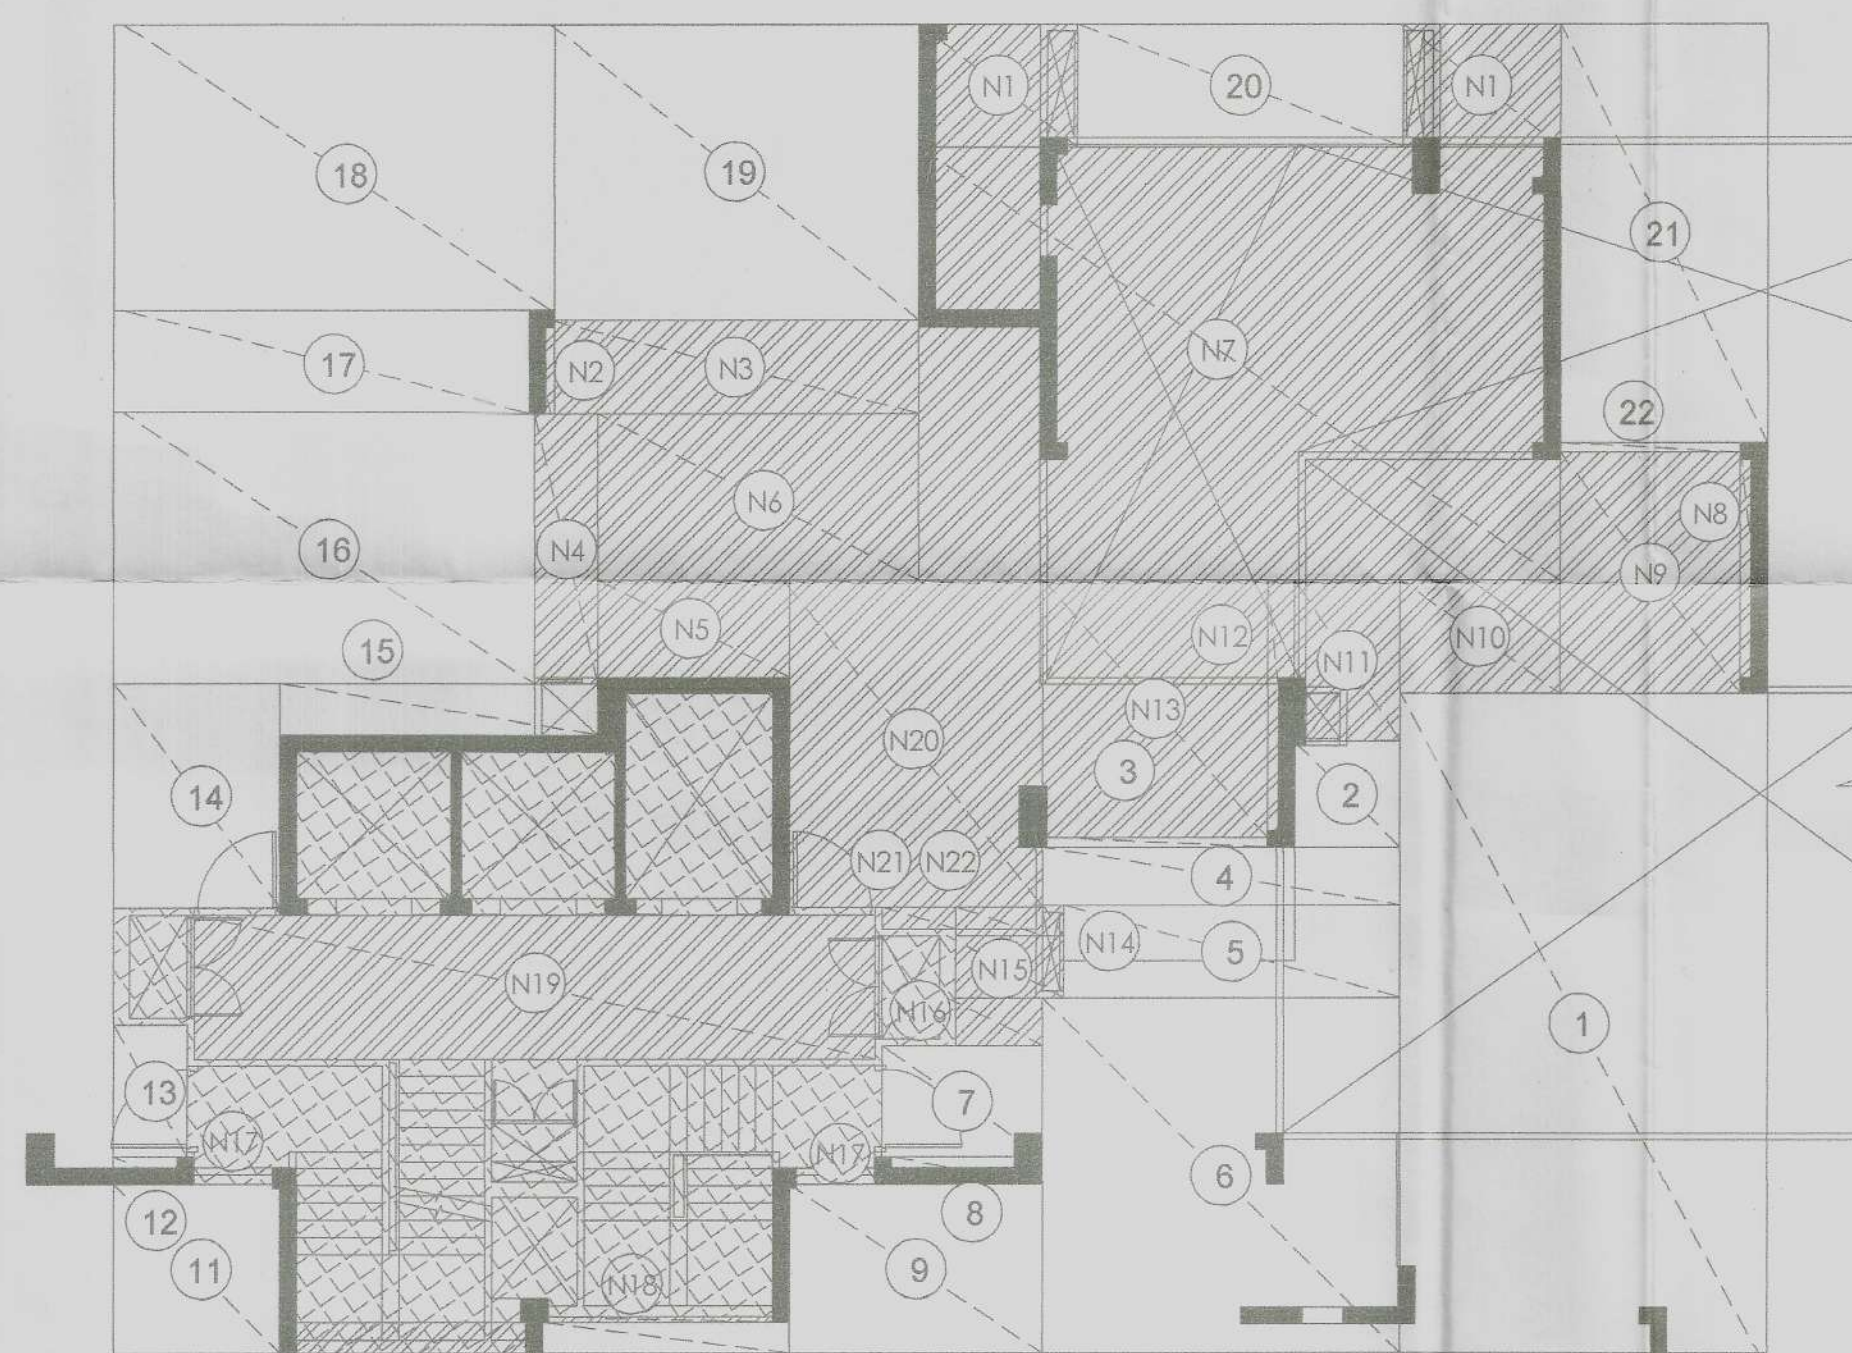

TOWER-5B
STILT LVL LAYOUT

LEGEND:-		
SYMBOL	DESCRIPTION	HEIGHT
	SMOKE DETECTOR	CEILING
	HEAT DETECTOR	CEILING
	MANUAL CALL POINT	1200MM
	TELEPHONE JACK	1200MM
	HOOTER	2150MM
	EXIT SIGN	CEILING
NOTE:- THE DISTANCE BETWEEN DETECTOR TO THE DETECTOR SHALL BE 6.5 TO 7 METERS.		

NOTE-INTERNAL PIPE WILL BE IN cPVC CONFORMING TO IS 16534

OWNER: FAR AREA AT STILT LVL -TOWER -5B
(All Distances are in Meter & Areas in Sqm)

ITEM	NO.S	WIDTH (MTR.)	LENGTH (MTR.)	AREA(SQ.MT.) = NO.X LENGTH X WIDTH
A	1	24.120	19.425	468.531
TOTAL(A) =				468.531

ITEM	NO.S	WIDTH (MTR.)	LENGTH (MTR.)	AREA(SQ.MT.) = NO.X LENGTH X WIDTH
1	1	5.375	9.630	51.761
2	1	1.535	1.540	2.364
3	1	3.210	0.140	0.449
4	1	5.205	0.850	4.424
5	1	4.905	1.345	6.597
6	1	5.205	5.195	27.040
7	1	2.340	1.625	3.803
8	1	2.200	0.400	0.880
9	1	3.690	2.470	9.114
10	1	3.595	0.460	1.654
11	1	2.420	2.470	5.977
12	1	0.930	0.400	0.372
13	1	1.070	1.930	2.065
14	1	2.420	3.280	7.938
15	1	4.640	0.750	3.480
16	1	6.135	3.965	24.325
17	1	6.055	1.500	9.083
18	1	6.425	4.180	26.857
19	1	5.310	4.320	22.939
20	1	4.745	1.800	8.541
21	1	3.030	6.105	18.498
22	1	2.630	0.140	0.368
TOTAL				238.529


ITEM	NO.S	WIDTH (MTR.)	LENGTH (MTR.)	AREA(SQ.MT.) = NO.X LENGTH X WIDTH
N1	2	2.305	1.880	8.298
N2	1	0.370	1.590	0.555
N3	1	5.310	1.390	7.222
N4	1	0.925	3.965	3.688
N5	1	2.790	1.415	3.948
N6	1	4.675	2.450	11.454
N7	1	9.355	6.330	59.217
N8	1	0.400	3.690	1.476
N9	1	2.630	3.550	9.337
N10	1	2.345	1.685	3.904
N11	1	1.535	2.365	3.630
N12	1	0.400	3.905	1.562
N13	1	3.270	3.765	12.312
N14	1	0.300	0.445	0.134
N15	1	1.570	0.900	1.413
N16	1	1.270	0.700	0.889
N17	2	0.140	0.400	0.112
N18	1	3.595	0.080	0.288
N19	1	9.930	2.100	20.853
N20	1	3.690	4.780	17.538
N21	1	1.070	0.325	0.348
N22	1	1.270	0.425	0.540
TOTAL NON FAR				168.796
TOTAL FAR AREA AT STILT LVL. = ADDITION(A) - DEDUCTION (B+C)=				168.796
468.531	238.529			61.206
				SQ.MT

CERTIFIED THAT THESE PLANS ARE AS PER ORIGINAL PLANS APPROVED BY DG, TCP, CHANDIGARH VIDE MEMO NO. LC-4175/JE (DS)/2022/27733 DATED : 12-09-2022

OWNER SIG.

GIAN P. MATHUR
ARCHITECT
B. Arch., M.C.A. I.I.A.
CA No. 80/5169
ARCHITECT SIG.

Key Plan

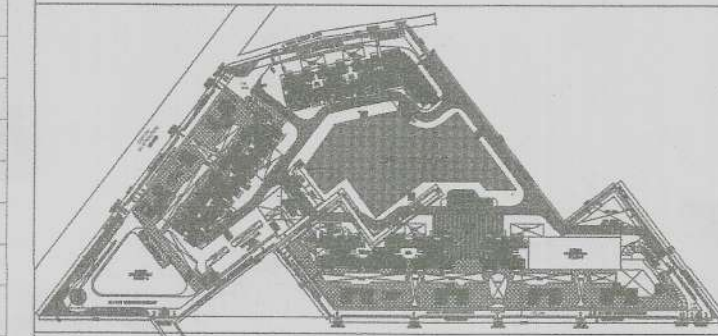

DOOR WINDOW SCHEDULE					
TYPE	WIDTH	HEIGHT	SILL LVL.	INT'L LVL.	REMARKS
D1	1050	2400	± 00	2400	ENTRANCE (ONE HOUR FIRE RATED DOOR)
D2	900	2250	± 00	2250	BEDROOMS & MIMTY
D3	750	2250	± 00	2250	TOILETS
D4	900	2100	± 00	2100	MIMTY
D5	1250	2400	± 00	2400	STILT LOBBY ENTRANCE
SD1	2530	2400	± 00	2400	BEDROOM
SD2	2500	2400	± 00	2400	BEDROOM
SD3	2400	2400	± 00	2400	DRAWING
SD4	2525	2400	± 00	2400	BEDROOM
SD5	1880	2400	± 00	2400	BEDROOM
SD6	1480	2400	± 00	2400	BEDROOM
DW1	1500	1350	+1050	2400	KITCHEN
DW2	1285	2400	± 00	2400	BED ROOM
DW3	1150	1150	+1050	2400	KITCHEN
DW4	1075	2400	± 00	2400	BED ROOM
V1	600	1350	+1050	2400	TOILETS
V2	425	1350	+1050	2400	TOILETS
W1	1250	UP TO BOTTOM OF BEAM	+600 FROM FIN FL LVL		STAIRCASE
W2	900	2100	2100	2100	MACHINE ROOM
W3	1200	2100	2100	2100	BED ROOM
FHC	1250	2500	+100	2100	FHC
F01	1500	2100	± 00	2100	FIRE DOOR
F02	1250	2100	± 00	2100	FIRE DOOR
F03	1050	2100	± 00	2100	FIRE DOOR

LEGEND:-

	FIRE HOSE CABINET
	PENDENT TYPE SPRINKLER
	SIDE WALL SPRINKLER
	9 Ltr. WATER GAS PRESSURE TYPE FIRE EXTINGUISHER
	4.5 kg CO2 TYPE FIRE EXTINGUISHER
	BUTTER FLY VALVE
	FLOW INDICATING SWITCH

NOTE-

- EACH FIRE HOSE CABINET SHALL CONSIST OF
- 1 No. - GUNMETAL SINGLE HEADED HYDRANT
 - 2 Nos. - FIRE HOSES 65mm 15M LONG WITH ACCESSORIES.
 - 1 No. - SHORT BRANCH
 - 1 No - FIRST AID HOSE REEL
 - 2 Nos - FIRE EXTINGUISHERS
 - 1 No - FIRE MAN'S AXE.

OWNER,S NAME :
Vibrant infratech Pvt. Ltd & Others
in Collaboration with Union Buildmart Pvt. Ltd

Architect

GIAN P. MATHUR AND ASSOCIATES (P) LTD.
C-55, East Of Kailash, New Delhi-110065
ARCHITECTS T: 011-46599599 / F: 011-46599512
& PLANNERS E: info@gpmdia.com / W: www.gpmdia.com

Project Title:

GROUP HOUSING COLONY
UNDER MIX LAND USE TOD ZONE FOR
(80% GH COMPONENT & 14% COMMERCIAL COMPONENT)
ON THE AREA MEASURING 15.03125 ACRES
(LICENCE NO.106 OF 2021, DATED 16.12.2021)
AT SECTOR -113, GURUGRAM

Status SUBMISSION DRAWING

Sheet Title RESIDENTIAL BLOCK-TOWER-5B
STILT LVL LAYOUT &
AREA DETAILS

FIRE DEDICATION & FIRE FIGHTING LAYOUT
Owner's Sign Architect's Sign

GIAN P. MATHUR
ARCHITECT
B. Arch., M.C.A. I.I.A.
CA No. 80/5169

SCALE: 1: 100
DATE: DWG. No.
SD/FD/M3M-113/T-5B/101