
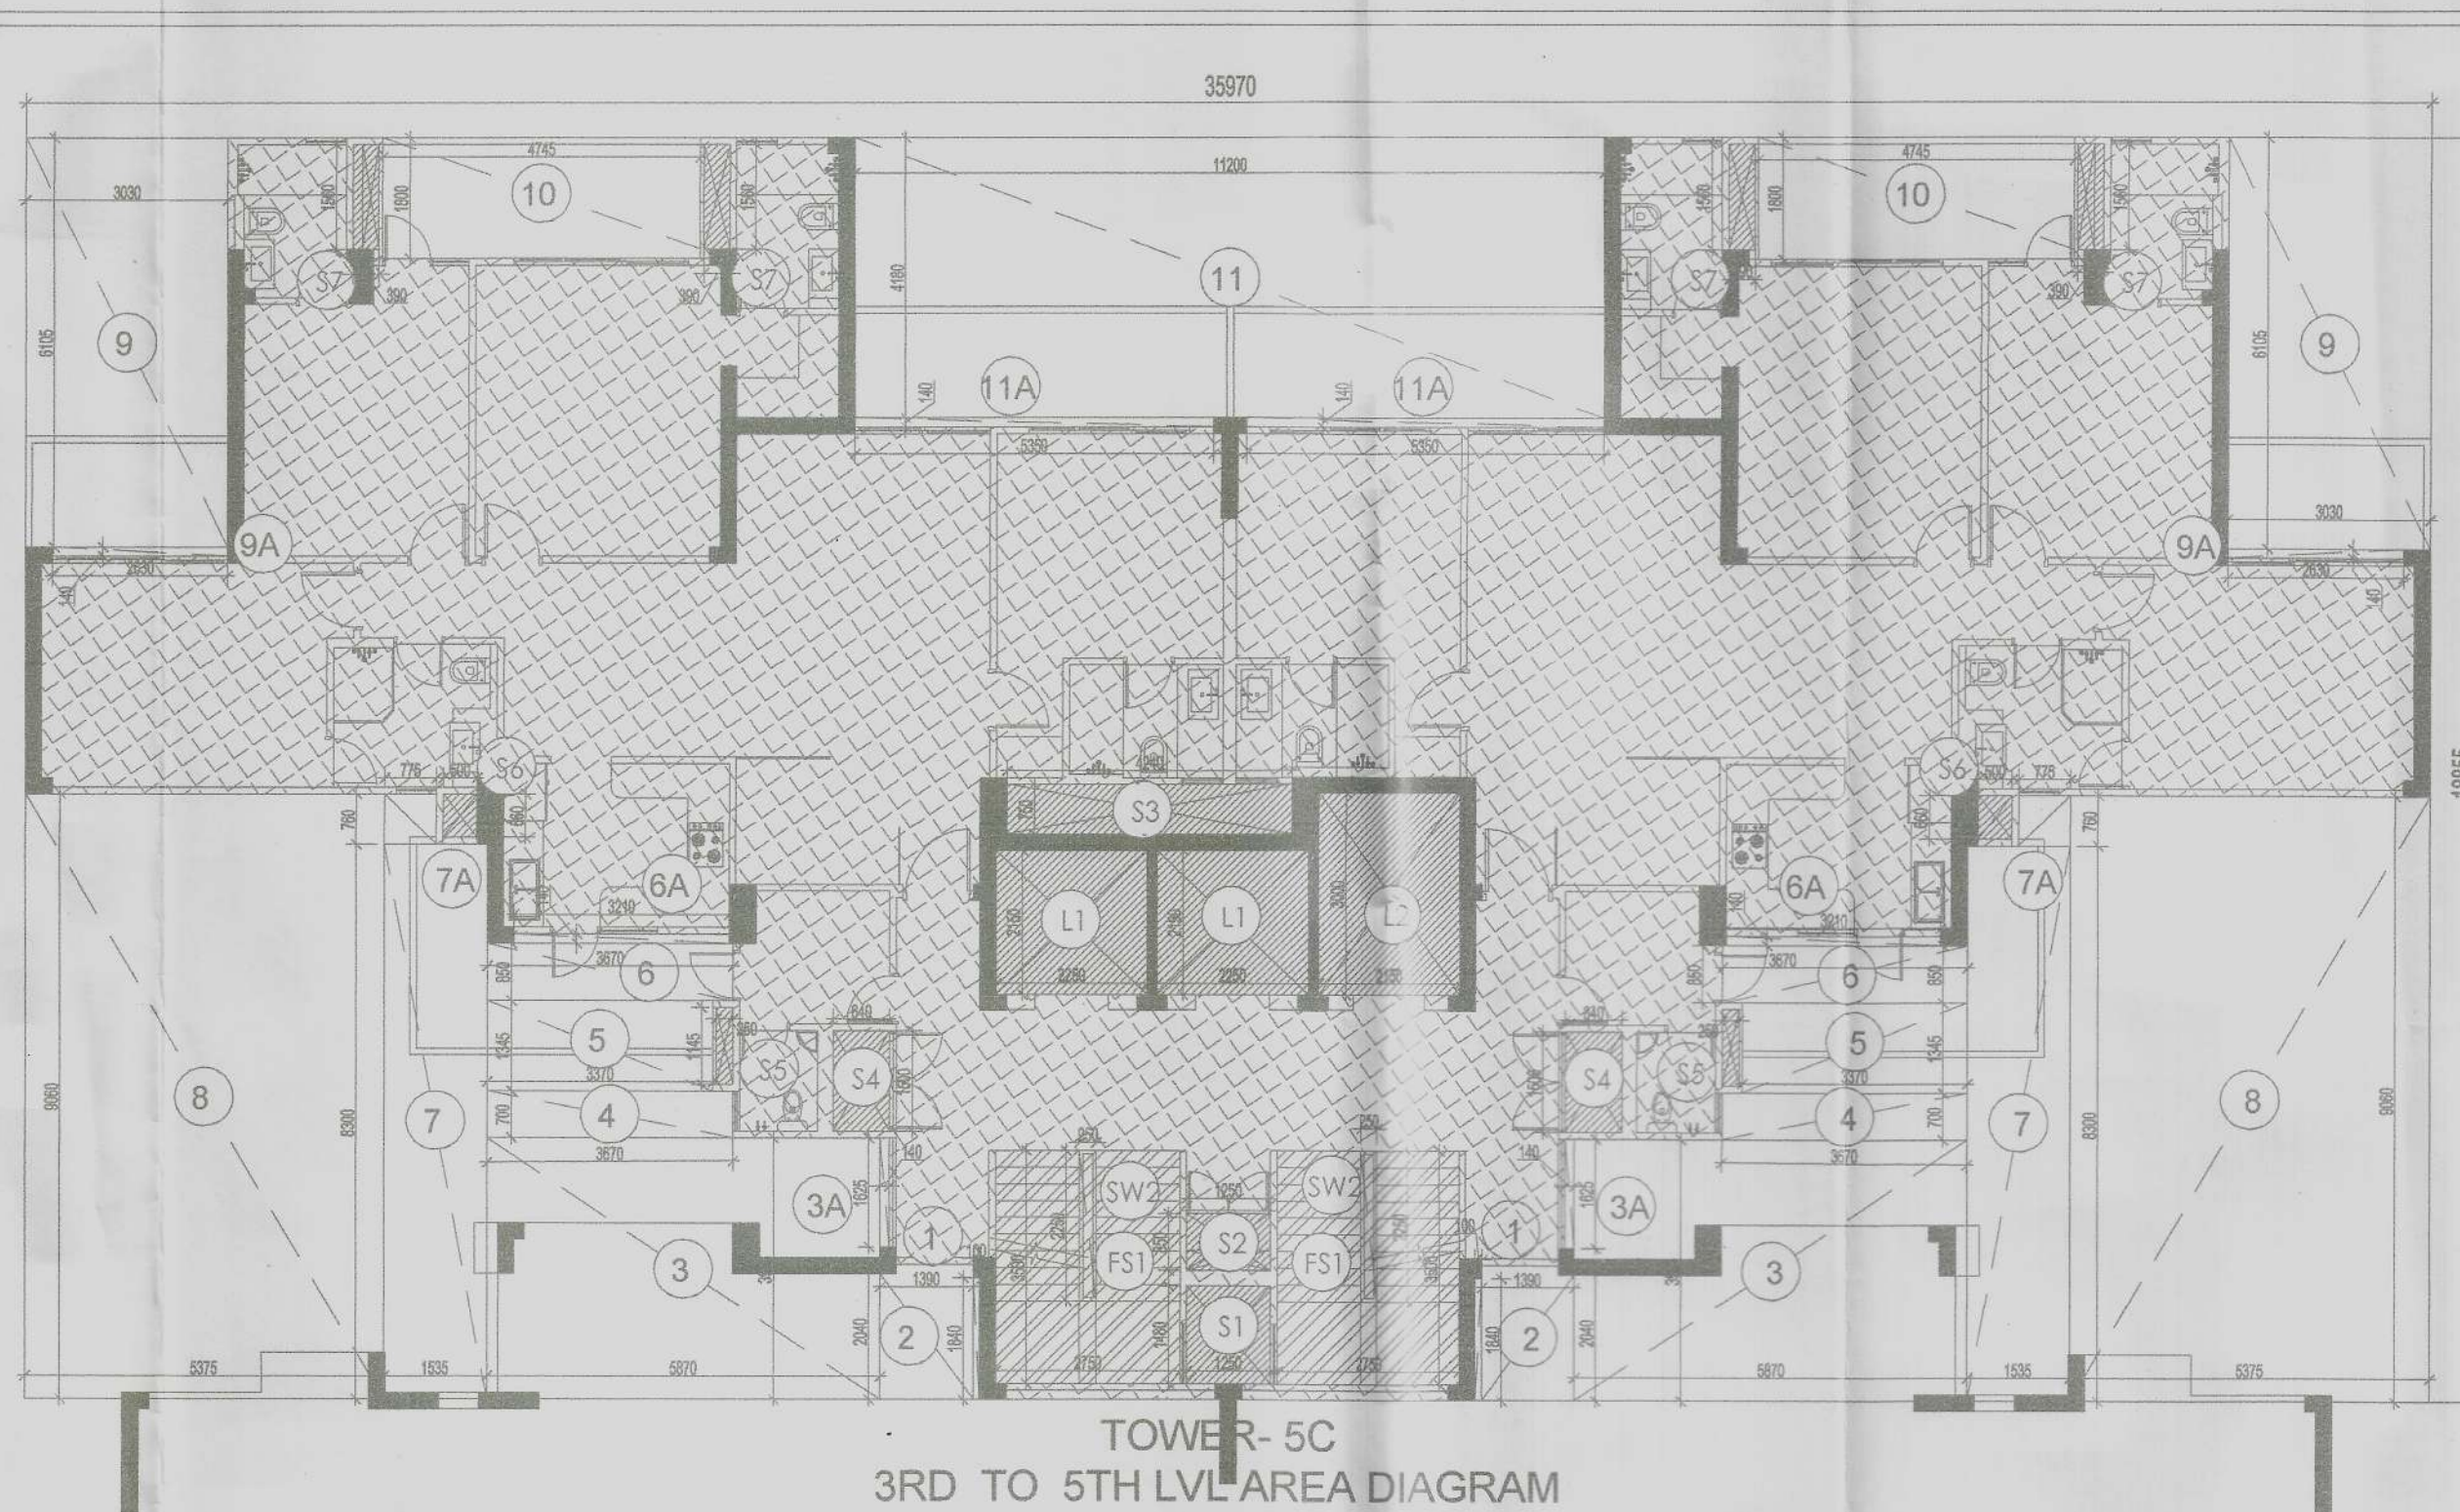
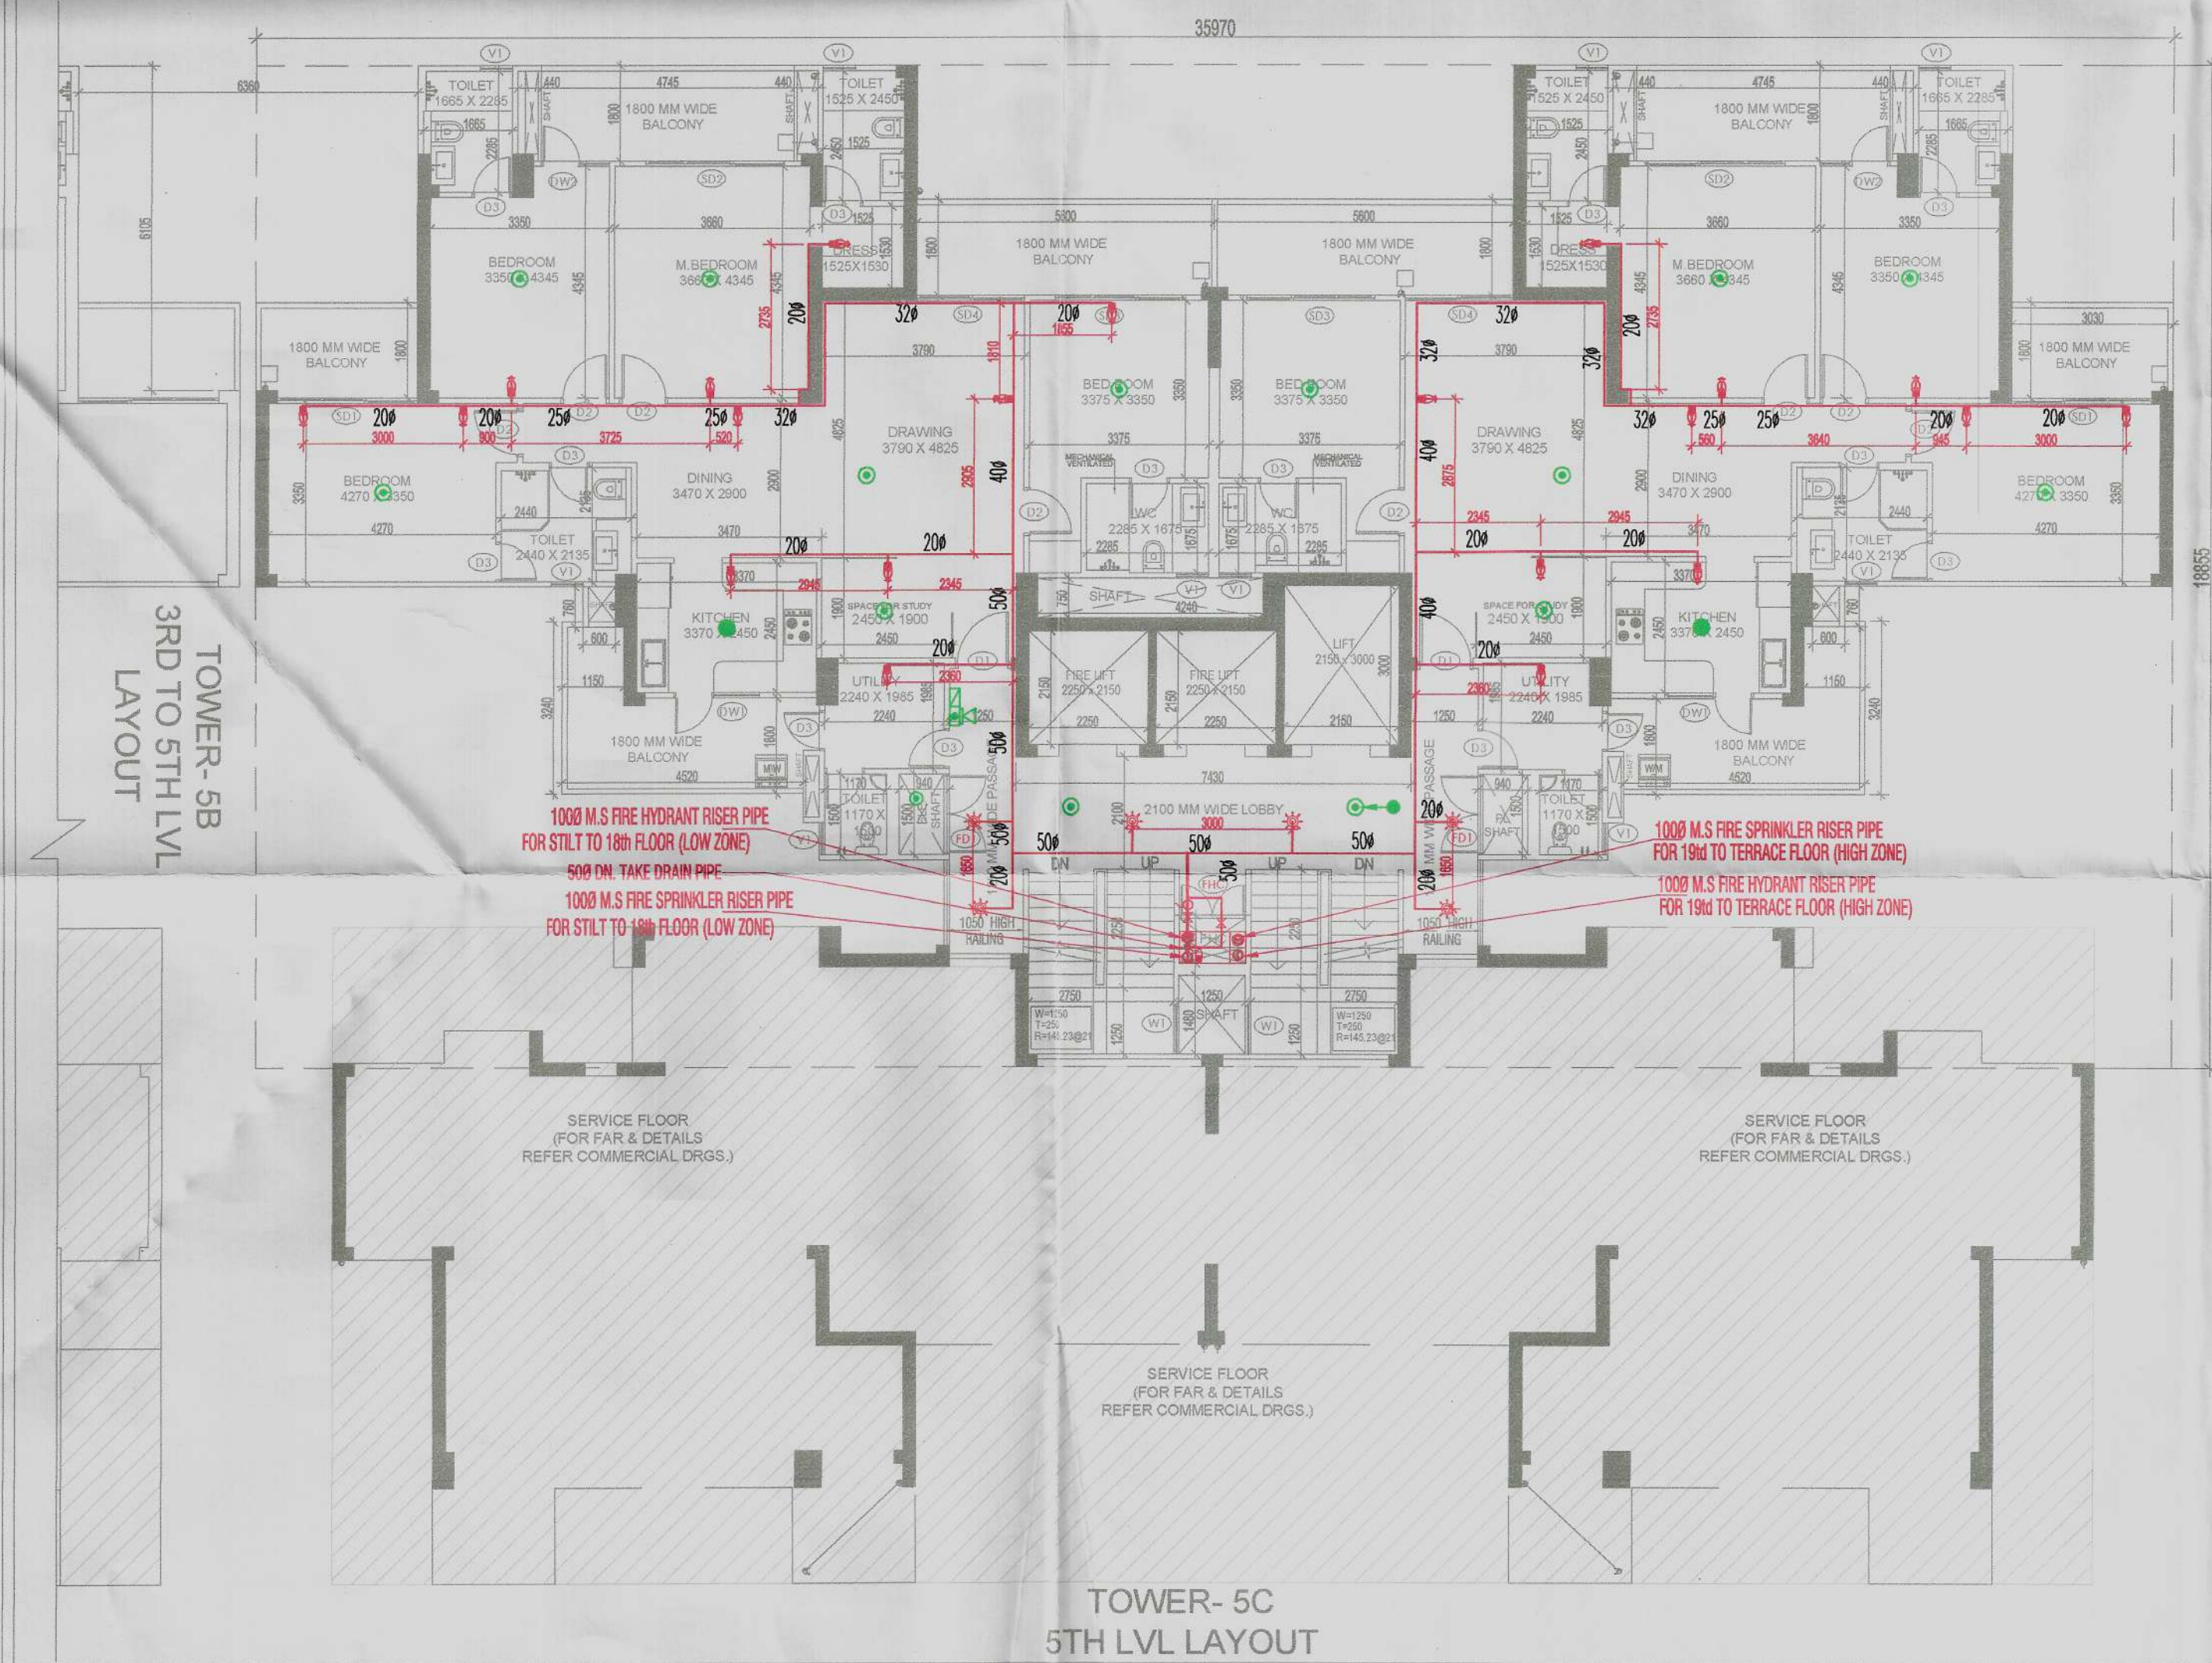


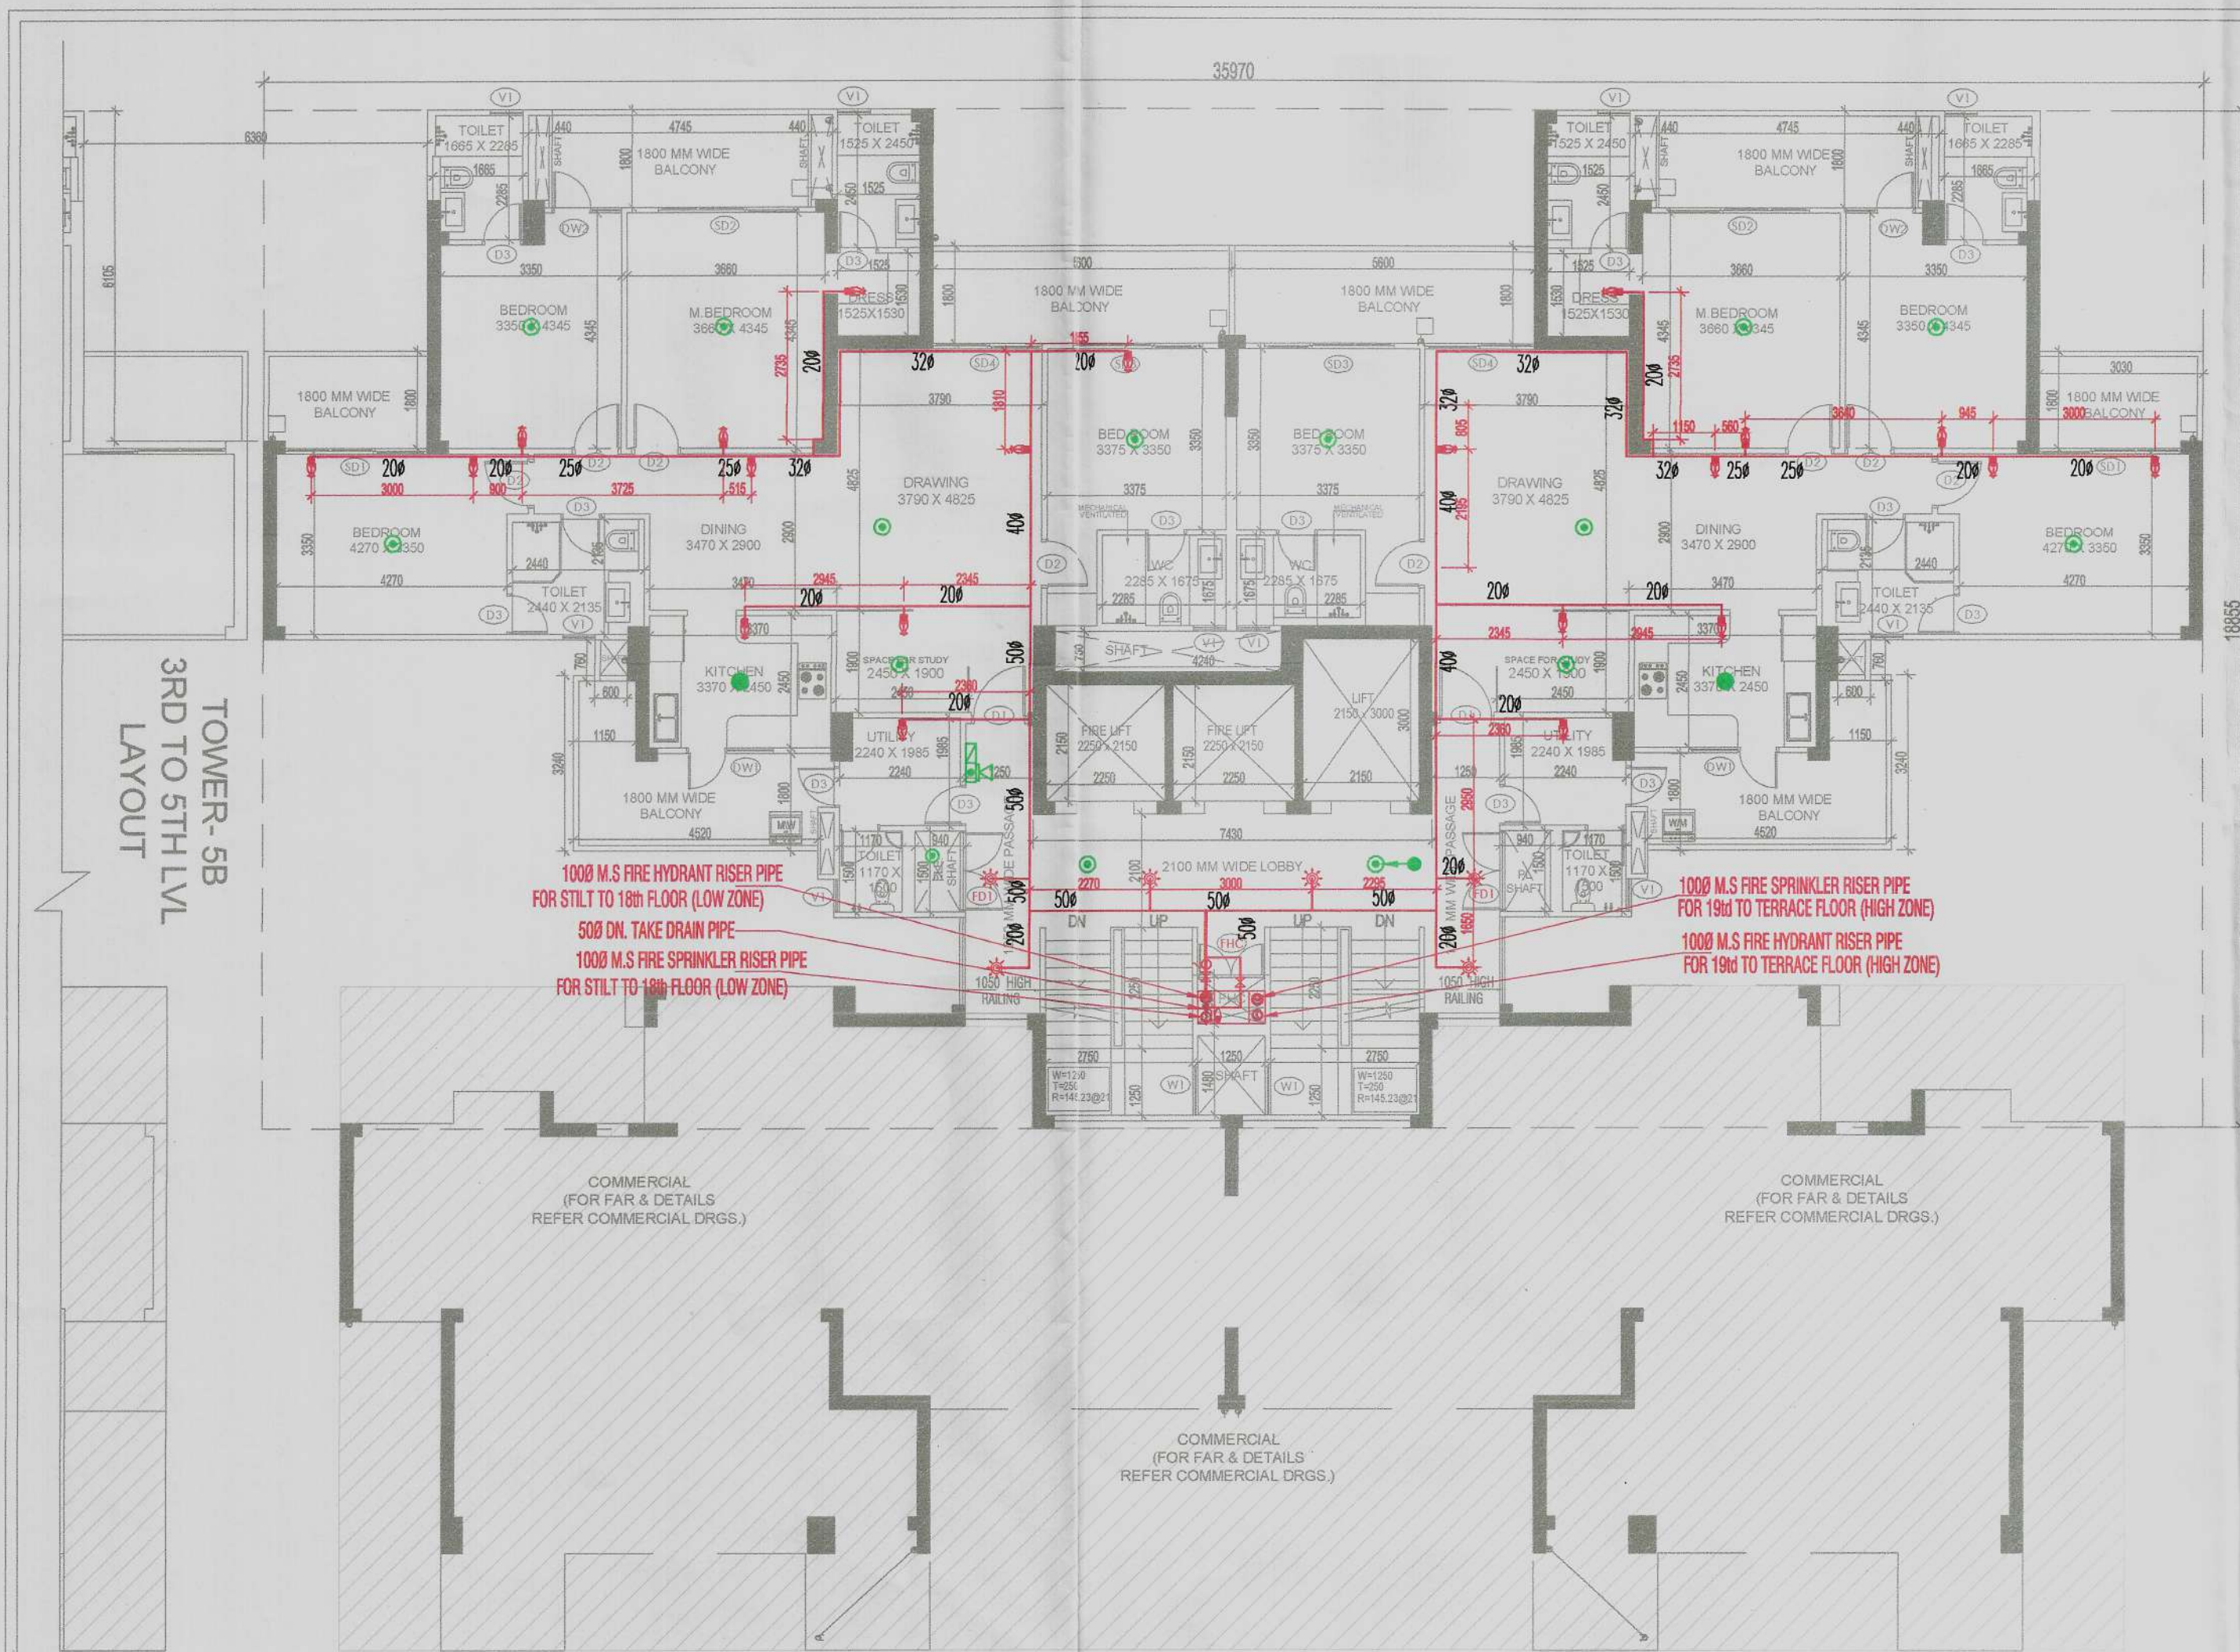

FAR AREA AT STILT LVL-TOWER-5C
(All Distances are in Meter & Areas in Sqm)

ITEM	NO.S	WIDTH (MTR.)	LENGTH (MTR.)	AREA(SQ.MT.) = NO.X LENGTH X WIDTH
A	1	24.120	19.925	480.591
TOTAL(A) =				480.591


DEDUCTION (B)

ITEM	NO.S	WIDTH (MTR.)	LENGTH (MTR.)	AREA(SQ.MT.) = NO.X LENGTH X WIDTH
1	1	3.030	6.105	18.498
2	1	2.630	0.140	0.368
3	1	4.745	1.800	8.541
4	1	5.350	4.320	23.112
5	1	6.385	4.180	26.689
6	1	6.035	5.365	32.378
7	1	0.750	3.415	2.561
8	1	0.825	0.850	0.701
9	1	2.420	3.380	8.180
10	1	1.070	0.305	0.326
11	1	1.070	1.625	1.739
12	1	0.930	0.260	0.242
13	1	2.320	3.110	7.215
14	1	0.100	1.955	0.196
15	1	3.695	0.980	3.647
16	1	1.380	0.140	0.195
17	1	1.490	2.970	4.425
18	1	2.200	3.370	7.414
19	1	2.340	1.625	3.803
20	1	3.210	0.140	0.449
21	1	3.270	0.850	2.780
22	1	2.970	1.345	3.995
23	1	3.270	5.695	18.623
24	1	1.935	7.890	15.267
25	1	1.535	1.540	2.364
26	1	5.375	10.130	54.449
TOTAL				248.056

NON FAR (C)

ITEM	NO.S	WIDTH (MTR.)	LENGTH (MTR.)	AREA(SQ.MT.) = NO.X LENGTH X WIDTH
N1	2	2.305	1.800	8.298
N2	1	9.355	2.520	23.575
N3	1	0.400	0.140	0.056
N4	1	3.030	2.550	7.727
N5	1	7.550	5.475	41.336
N6	1	4.090	3.810	15.583
N7	1	3.415	5.325	18.185
N8	1	0.300	1.415	0.425
N9	1	5.205	0.700	3.644
N10	1	0.400	1.540	0.616
N11	1	3.210	1.400	4.494
N12	1	0.060	1.540	0.092
N13	1	0.300	0.445	0.134
N14	1	1.570	0.900	1.413
N15	1	1.270	0.700	0.889
N16	1	1.350	1.340	1.809
N17	1	1.390	0.280	0.361
N18	1	0.100	0.400	0.040
N19	1	1.490	1.500	2.235
N20	1	1.250	0.100	0.125
N21	1	0.140	0.250	0.036
N22	1	0.350	0.140	0.049
N23	1	9.930	2.100	20.853
N24	1	3.790	1.415	5.363
N25	1	0.400	0.850	0.340
N26	1	5.600	3.200	17.920

NOTE-INTERNAL PIPE WILL BE IN cPVC CONFORMING TO IS 16534

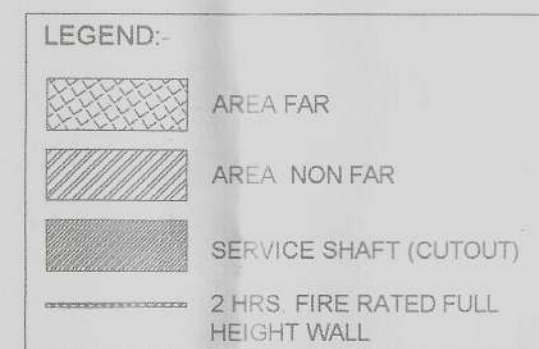

V Consulting
Fire Consultant
(Fire Fighting, Electrical & Ventilation)
Soami Nagar, New Delhi

LEGEND:


SYMBOL	DESCRIPTION	HEIGHT
SMOKE DETECTOR	SMOKE DETECTOR	CEILING
HEAT DETECTOR	HEAT DETECTOR	CEILING
MANUAL CALL POINT	MANUAL CALL POINT	1200MM
TELEPHONE JACK	TELEPHONE JACK	1200MM
HOTTER	HOTTER	2150MM
EXIT SIGN	EXIT SIGN	CEILING

NOTE- THE DISTANCE BETWEEN DETECTOR TO THE DETECTOR SHALL BE 6.5 TO 7 METER.

CERTIFIED THAT THESE PLANS ARE AS PER ORIGINAL PLANS APPROVED BY DG, TCP, CHANDIGARH VIDE MEMO NO. LC-4175/JE (DS)/2022/27733 DATED : 12-09-2022

GIAN P. MATHUR
ARCHITECT
B. Arch., M. C. A. I. I. A
CA No. 8015769

OWNER SIG. ARCHITECT SIG.

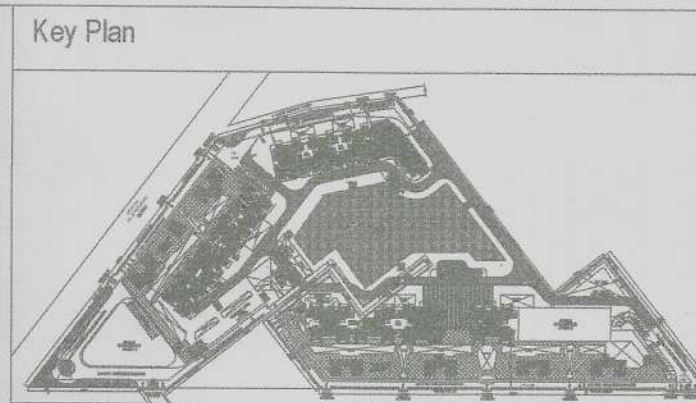

DOOR/WINDOW SCHEDULE

TYPE	WIDTH	HEIGHT	SILL LVL.	LINTEL LVL.	REMARKS
D1	1550	2400	± 0.0	2400	ENTRANCE (ONE HOUR PREPARED DOOR)
D2	900	2250	± 0.0	2250	BEDROOMS & MUMTY
D3	1750	2250	± 0.0	2250	TOILETS
D4	900	2100	± 0.0	2100	MUMTY
D5	1250	2400	± 0.0	2400	STILT LOBBY ENTRANCE
SD1	2600	2400	± 0.0	2400	BEDROOM
SD2	2800	2400	± 0.0	2400	BEDROOM
SD3	2400	2400	± 0.0	2400	DRAWING
SD4	2800	2400	± 0.0	2400	BEDROOM
SD5	1800	2400	± 0.0	2400	BEDROOM
SD6	1400	2400	± 0.0	2400	BEDROOM
DW1	1500	1550	+0.000	2400	ARCHIB
DW2	1350	1600	± 0.0	2400	BED ROOM
DW3	1150	1900	+0.000	2400	KITCHEN
DW4	1075	2400	± 0.0	2400	BED ROOM
W1	500	1550	+0.000	2400	TOILETS
W2	400	1500	+0.000	2400	TOILETS
W3	1250	1550	+0.000	2400	TOILETS
W4	800	2100	± 0.0	2100	MACHINE ROOM
W5	1200	2100	± 0.0	2100	BED ROOM
W6	1200	2100	+0.00	2100	W.C.
W7	1600	2100	± 0.0	2100	FIRE DOOR
W8	1250	2100	± 0.0	2100	FIRE DOOR
W9	1050	2100	± 0.0	2100	FIRE DOOR

LEGEND:-

FHC	FIRE HOSE CABINET
PTSP	PENDENT TYPE SPRINKLER
SSW	SIDE WALL SPRINKLER
9L	9 Ltr. WATER GAS PRESSURE TYPE FIRE EXTINGUISHER
4.5K	4.5 kg CO2 TYPE FIRE EXTINGUISHER
BFV	BUTTER FLY VALVE
FIS	FLOW INDICATING SWITCH

NOTE:-
EACH FIRE HOSE CABINET SHALL CONSIST OF
1 No. - GUNMETAL SINGLE HEADED HYDRANT
2 Nos. - FIRE HOSES 63mm 15M LONG WITH ACCESSORIES.
1 No. - SHORT BRANCH
1 No. - FIRST AID HOSE REEL
2 Nos. - FIRE EXTINGUISHERS
1 No. - FIRE MAN'S AXE.

Owner:
OWNER'S NAME :
Vibrant infratech Pvt. Ltd & Others
in Collaboration with Union Buildmart Pvt. Ltd

Architect:
GIAN P. MATHUR AND ASSOCIATES (P) LTD.
C - 55, East Of Kailash, New Delhi-110095
ARCHITECTS T : 011-4559599 / F 011-4559512
& PLANNERS E : info@gprindia.com/ VV : www.gprindia.com

Project Title:
GROUP HOUSING COLONY
UNDER DMX LAND USED TOW ZONE FOR
(80% GH COMPONENT & 14% COMMERCIAL COMPONENT)
ON THE AREA MEASURING 15.03125 ACRES
(LICENCE NO.106 OF 2021, DATED 16.12.2021)
AT SECTOR -113, GURUGRAM

Status SUBMISSION DRAWING
Sheet Title RESIDENTIAL BLOCK-TOWER-5C
3RD TO 5TH LVL LAYOUT &
AREA DETAILS
FIRE DEDICATION & FIRE FIGHTING LAYOUT
Owner's Sign **Architect's Sign**

GIAN P. MATHUR
ARCHITECT
B. Arch., M. C. A. I. I. A
CA No. 8015769

SCALE: 1: 100
DATE: DWG. No.
SD/FD/M3M-113T-5C/104