



TOWER- 5C
STILT LVL AREA DIAGRAM

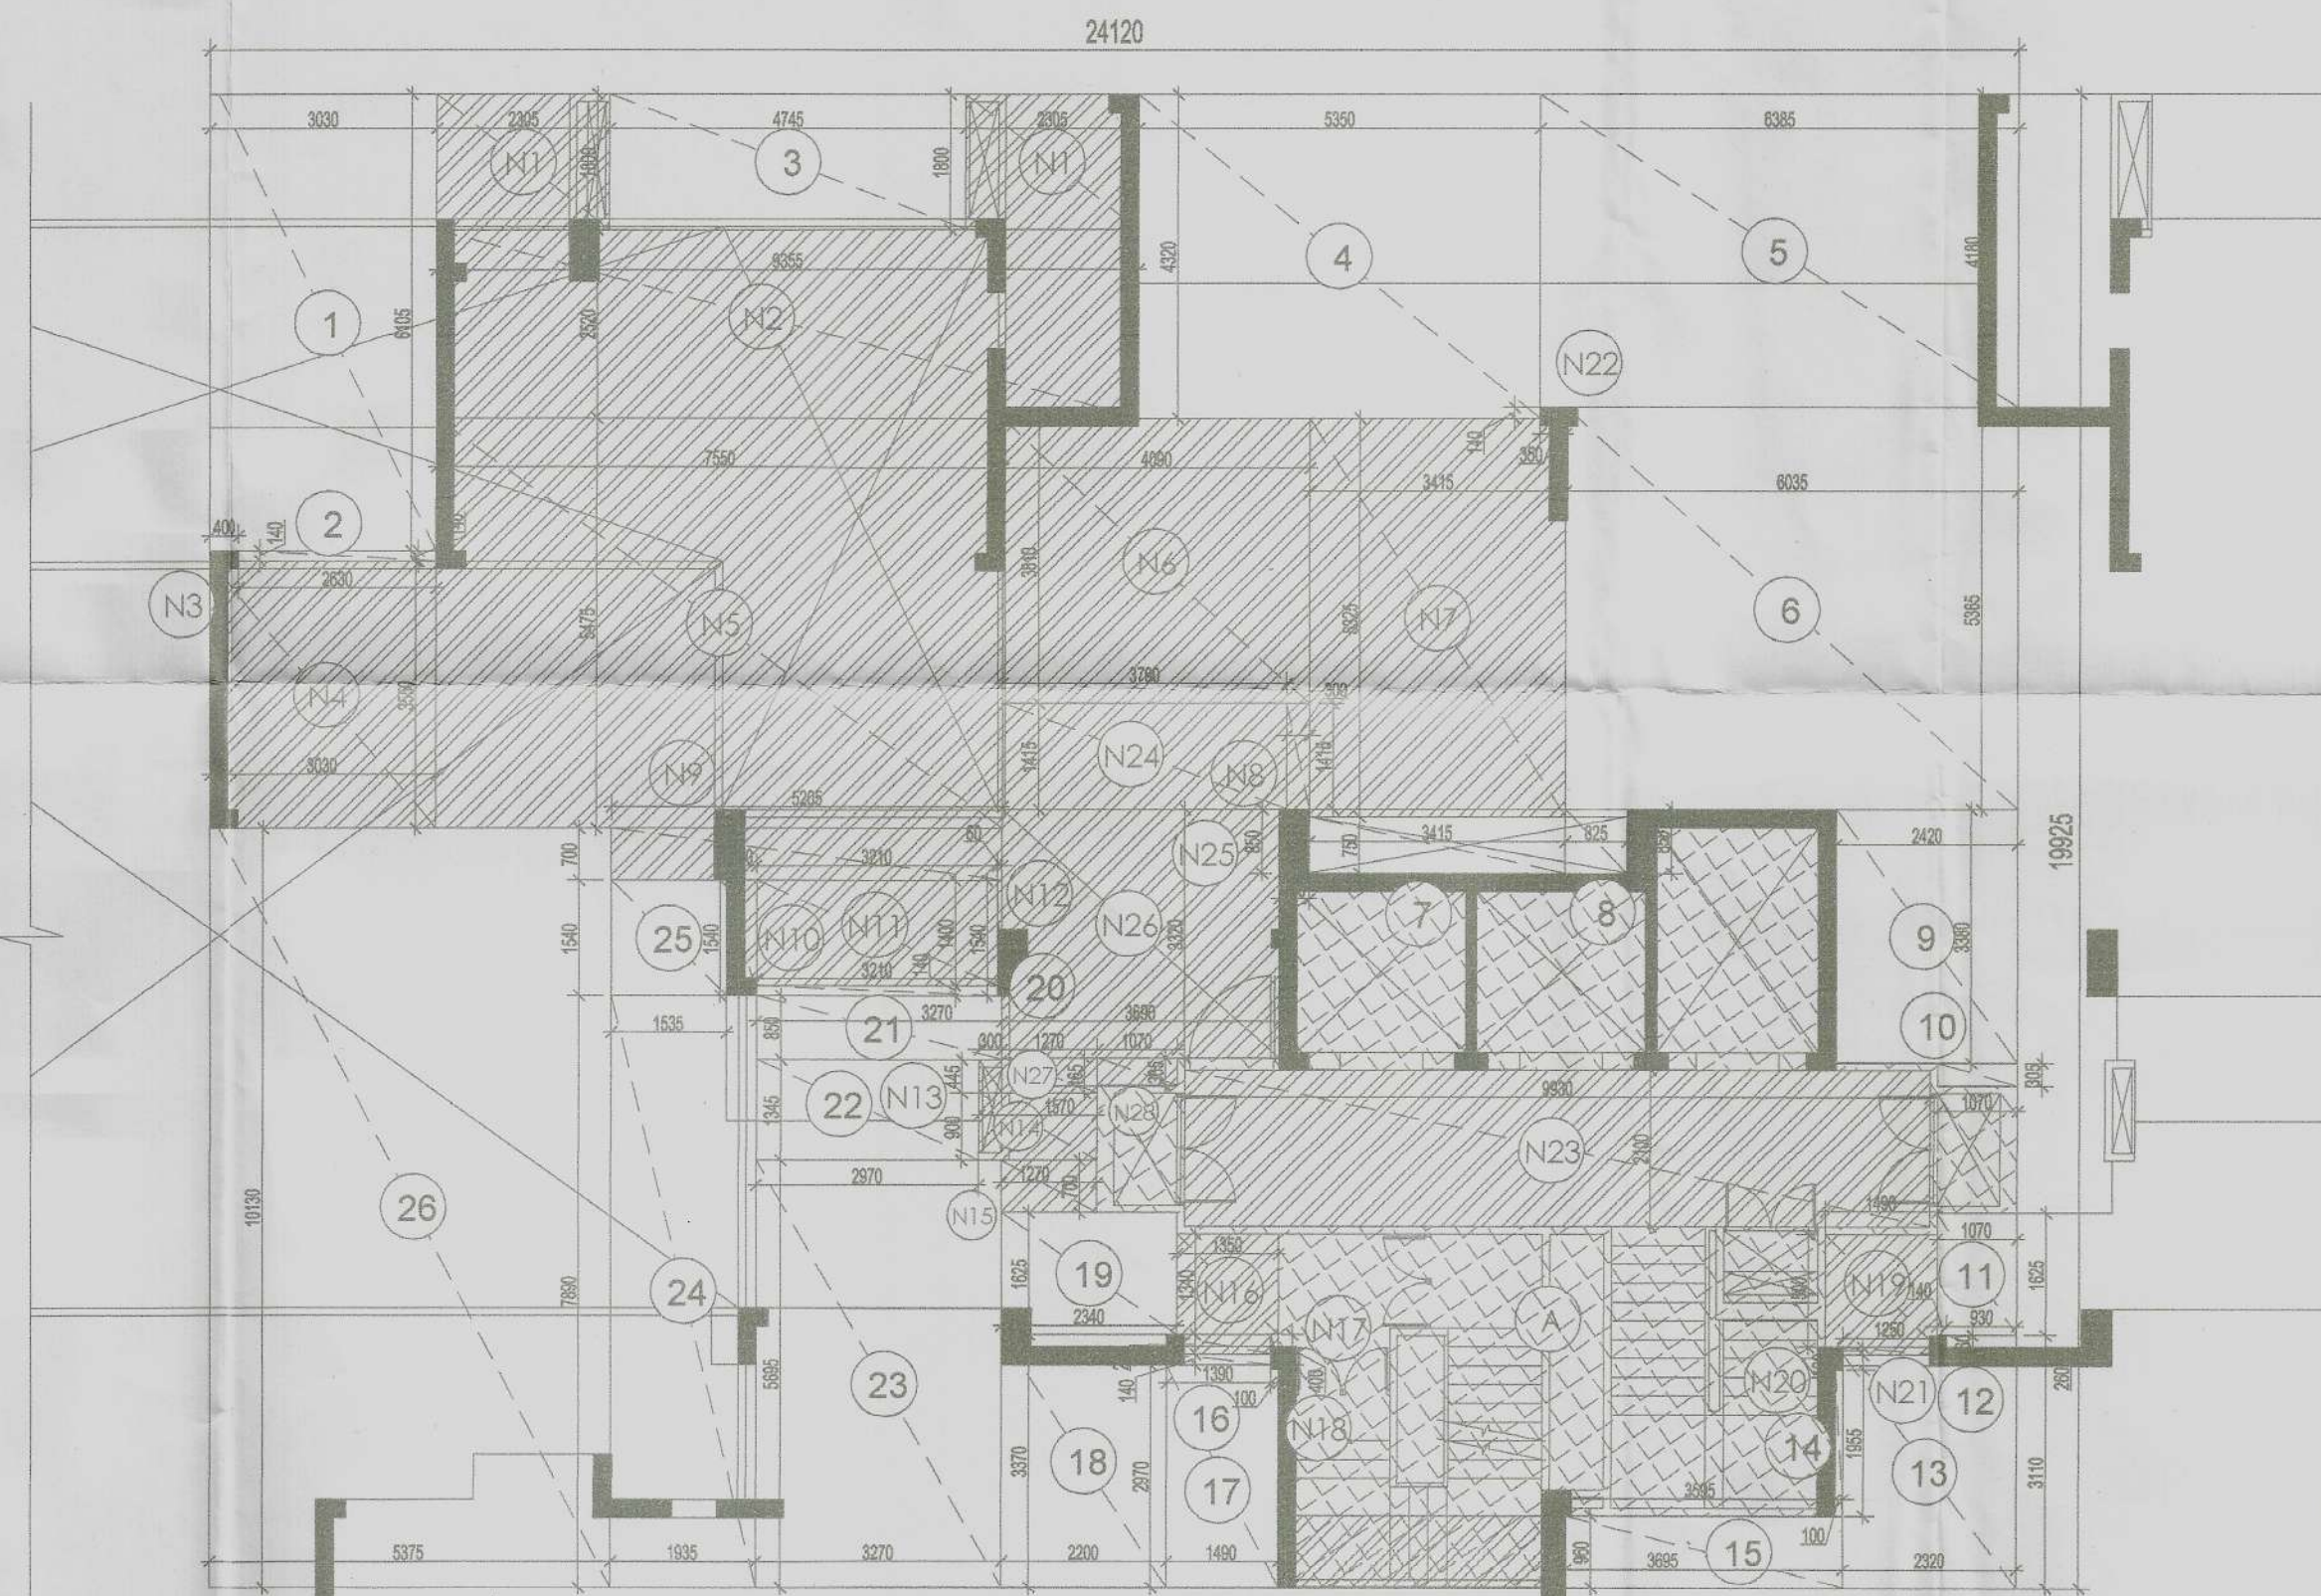

TOWER- 5C
STILT LVL AREA DIAGRAM

NOTE-INTERNAL PIPE WILL BE IN cPVC CONFORMING TO IS 16534

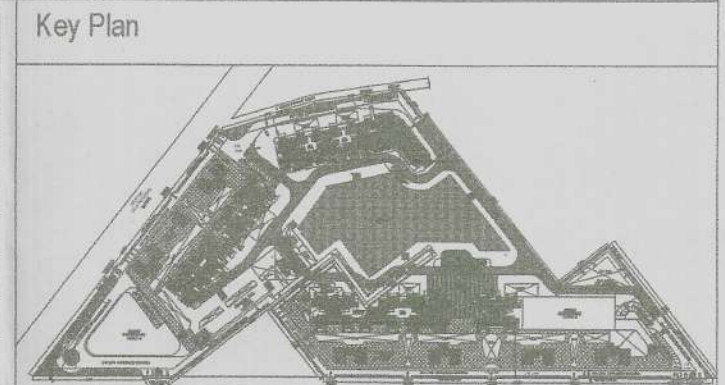

LEGEND:	
	FIRE HOSE CABINET
	PENDENT TYPE SPRINKLER
	SIDE TYPE SPRINKLER
	9 Ltr. WATER GAS PRESSURE TYPE FIRE EXTINGUISHER
	4.5 kg CO ₂ TYPE FIRE EXTINGUISHER
	BUTTER FLY VALVE
	FLOW INDICATING SWITCH

OWNER, S NAME :
Vibrant infratech Pvt. Ltd & Others
in Collaboration with Union Buildmart Pvt. Ltd

Architect:

 GIAN P. MATHUR AND ASSOCIATES (P) LTD.
C - 55, East Of Kailash, New Delhi-110065
T : 011-46599599 / F 011-46599512
E : info@gpmindia.com/ W : www.gpmindia.com

Project Title:

GROUP HOUSING COLONY
UNDER (MIX LAND USE) TOD ZONE FOR
(86% GH COMPONENT & 14% COMMERCIAL COMPONENT)
ON THE AREA MEASURING 15.03125 ACRES
(LICENCE NO.106 OF 2021, DATED 16.12.2021)
AT SECTOR -113, GURUGRAM

Status	SUBMISSION DRAWING
--------	--------------------

Sheet Title RESIDENTIAL BLOCK-TOWER-5C
STILT LVL LAYOUT &
AREA DETAILS
FIRE DEDICATION & FIRE FIGHTING LAYOUT

Owner's Sign	Architect's Sign
	GIAN P. MATHUR ARCHITECT B. Arch., M.C.A. I.I.A. CA No. 20/5769

SCALE: 1:100	
DATE:	DWG. No.
	SD/FD/M3M-113/T-5C/101

NON FAR (C)				AREA/SQ.MT = NO.X LENGTH X WIDTH
ITEM	NO.S	WIDTH (MTR.)	LENGTH (MTR.)	
N1	2	2.305	1.800	8.2
N2	1	9.355	2.520	23.8
N3	1	0.400	0.140	0.04
N4	1	3.030	3.550	10.7
N5	1	7.550	5.475	41.3
N6	1	4.090	3.810	15.5
N7	1	3.415	5.325	18.1
N8	1	0.300	1.415	0.4
N9	1	5.205	0.700	3.6
N10	1	0.400	1.540	0.6
N11	1	3.210	1.400	4.4
N12	1	0.060	1.540	0.09
N13	1	0.300	0.445	0.1
N14	1	1.570	0.900	1.4
N15	1	1.270	0.700	0.8
N16	1	1.350	1.340	1.8
N17	1	1.390	0.260	0.3
N18	1	0.100	0.400	0.04
N'9	1	1.490	1.500	2.2
N'0	1	1.950	0.100	0.19
N'1	1	0.140	0.250	0.03
N'2	1	0.350	0.140	0.05
N'3	1	9.830	2.100	20.8
N'4	1	3.790	1.415	5.3
N'5	1	0.400	0.850	0.3
N'6	1	3.690	3.320	12.2
N'7	1	1.270	0.455	0.5
N'8	1	1.070	0.385	0.3
TOTAL NON FAR				173.9
TOTAL FAR AREA AT STILT LVL = ADDITION(A)- DEDUCTION (B+C)=				
480.591	-	248.056	-	173.9
		=	58.597	SQ.

NON FAR (C)				AREA/SQ.MT = NO.X LENGTH X WIDTH
ITEM	NO.S	WIDTH (MTR.)	LENGTH (MTR.)	
N1	2	2.305	1.800	8.2
N2	1	9.355	2.520	23.8
N3	1	0.400	0.140	0.04
N4	1	3.030	3.550	10.7
N5	1	7.550	5.475	41.3
N6	1	4.090	3.810	15.5
N7	1	3.415	5.325	18.1
N8	1	0.300	1.415	0.4
N9	1	5.205	0.700	3.6
N10	1	0.400	1.540	0.6
N11	1	3.210	1.400	4.4
N12	1	0.060	1.540	0.09
N13	1	0.300	0.445	0.1
N14	1	1.570	0.900	1.4
N15	1	1.270	0.700	0.8
N16	1	1.350	1.340	1.8
N17	1	1.390	0.260	0.3
N18	1	0.100	0.400	0.04
N'9	1	1.490	1.500	2.2
N'0	1	1.950	0.100	0.19
N'1	1	0.140	0.250	0.03
N'2	1	0.350	0.140	0.05
N'3	1	9.830	2.100	20.8
N'4	1	3.790	1.415	5.3
N'5	1	0.400	0.850	0.3
N'6	1	3.690	3.320	12.2
N'7	1	1.270	0.455	0.5
N'8	1	1.070	0.385	0.3
TOTAL NON FAR				173.9
TOTAL FAR AREA AT STILT LVL = ADDITION(A)- DEDUCTION (B+C)=				
480.591	-	248.056	-	173.9
		=	58.597	SQ.

TOTAL NON FAR				173.9
TOTAL FAR AREA AT STILT LVL. = ADDITION(A) - DEDUCTION (B+C)=				
480.591	-	248.056	-	173.9
		=	58.597	SQ.M

V Consulting *Ch*
Fire Consultant
(Fire Fighting, Electrical & Ventilation)
B-50, Basement
Soami Nagar, New Delhi

CERTIFIED THAT THESE PLANS ARE AS PER
ORIGINAL PLANS APPROVED BY DG, TCP,
CHANDIGARH VIDE MEMO NO. LG-4175/JE
(DS)/2022/27733 DATED : 12-09-2022
GIAN P. MATHUR

OWNER SIG.

ARCHITECT S

GIAN P. MATHUR
ARCHITECT
B. Arch., M.C.A. I.I.A.
CA No. 20/5769