

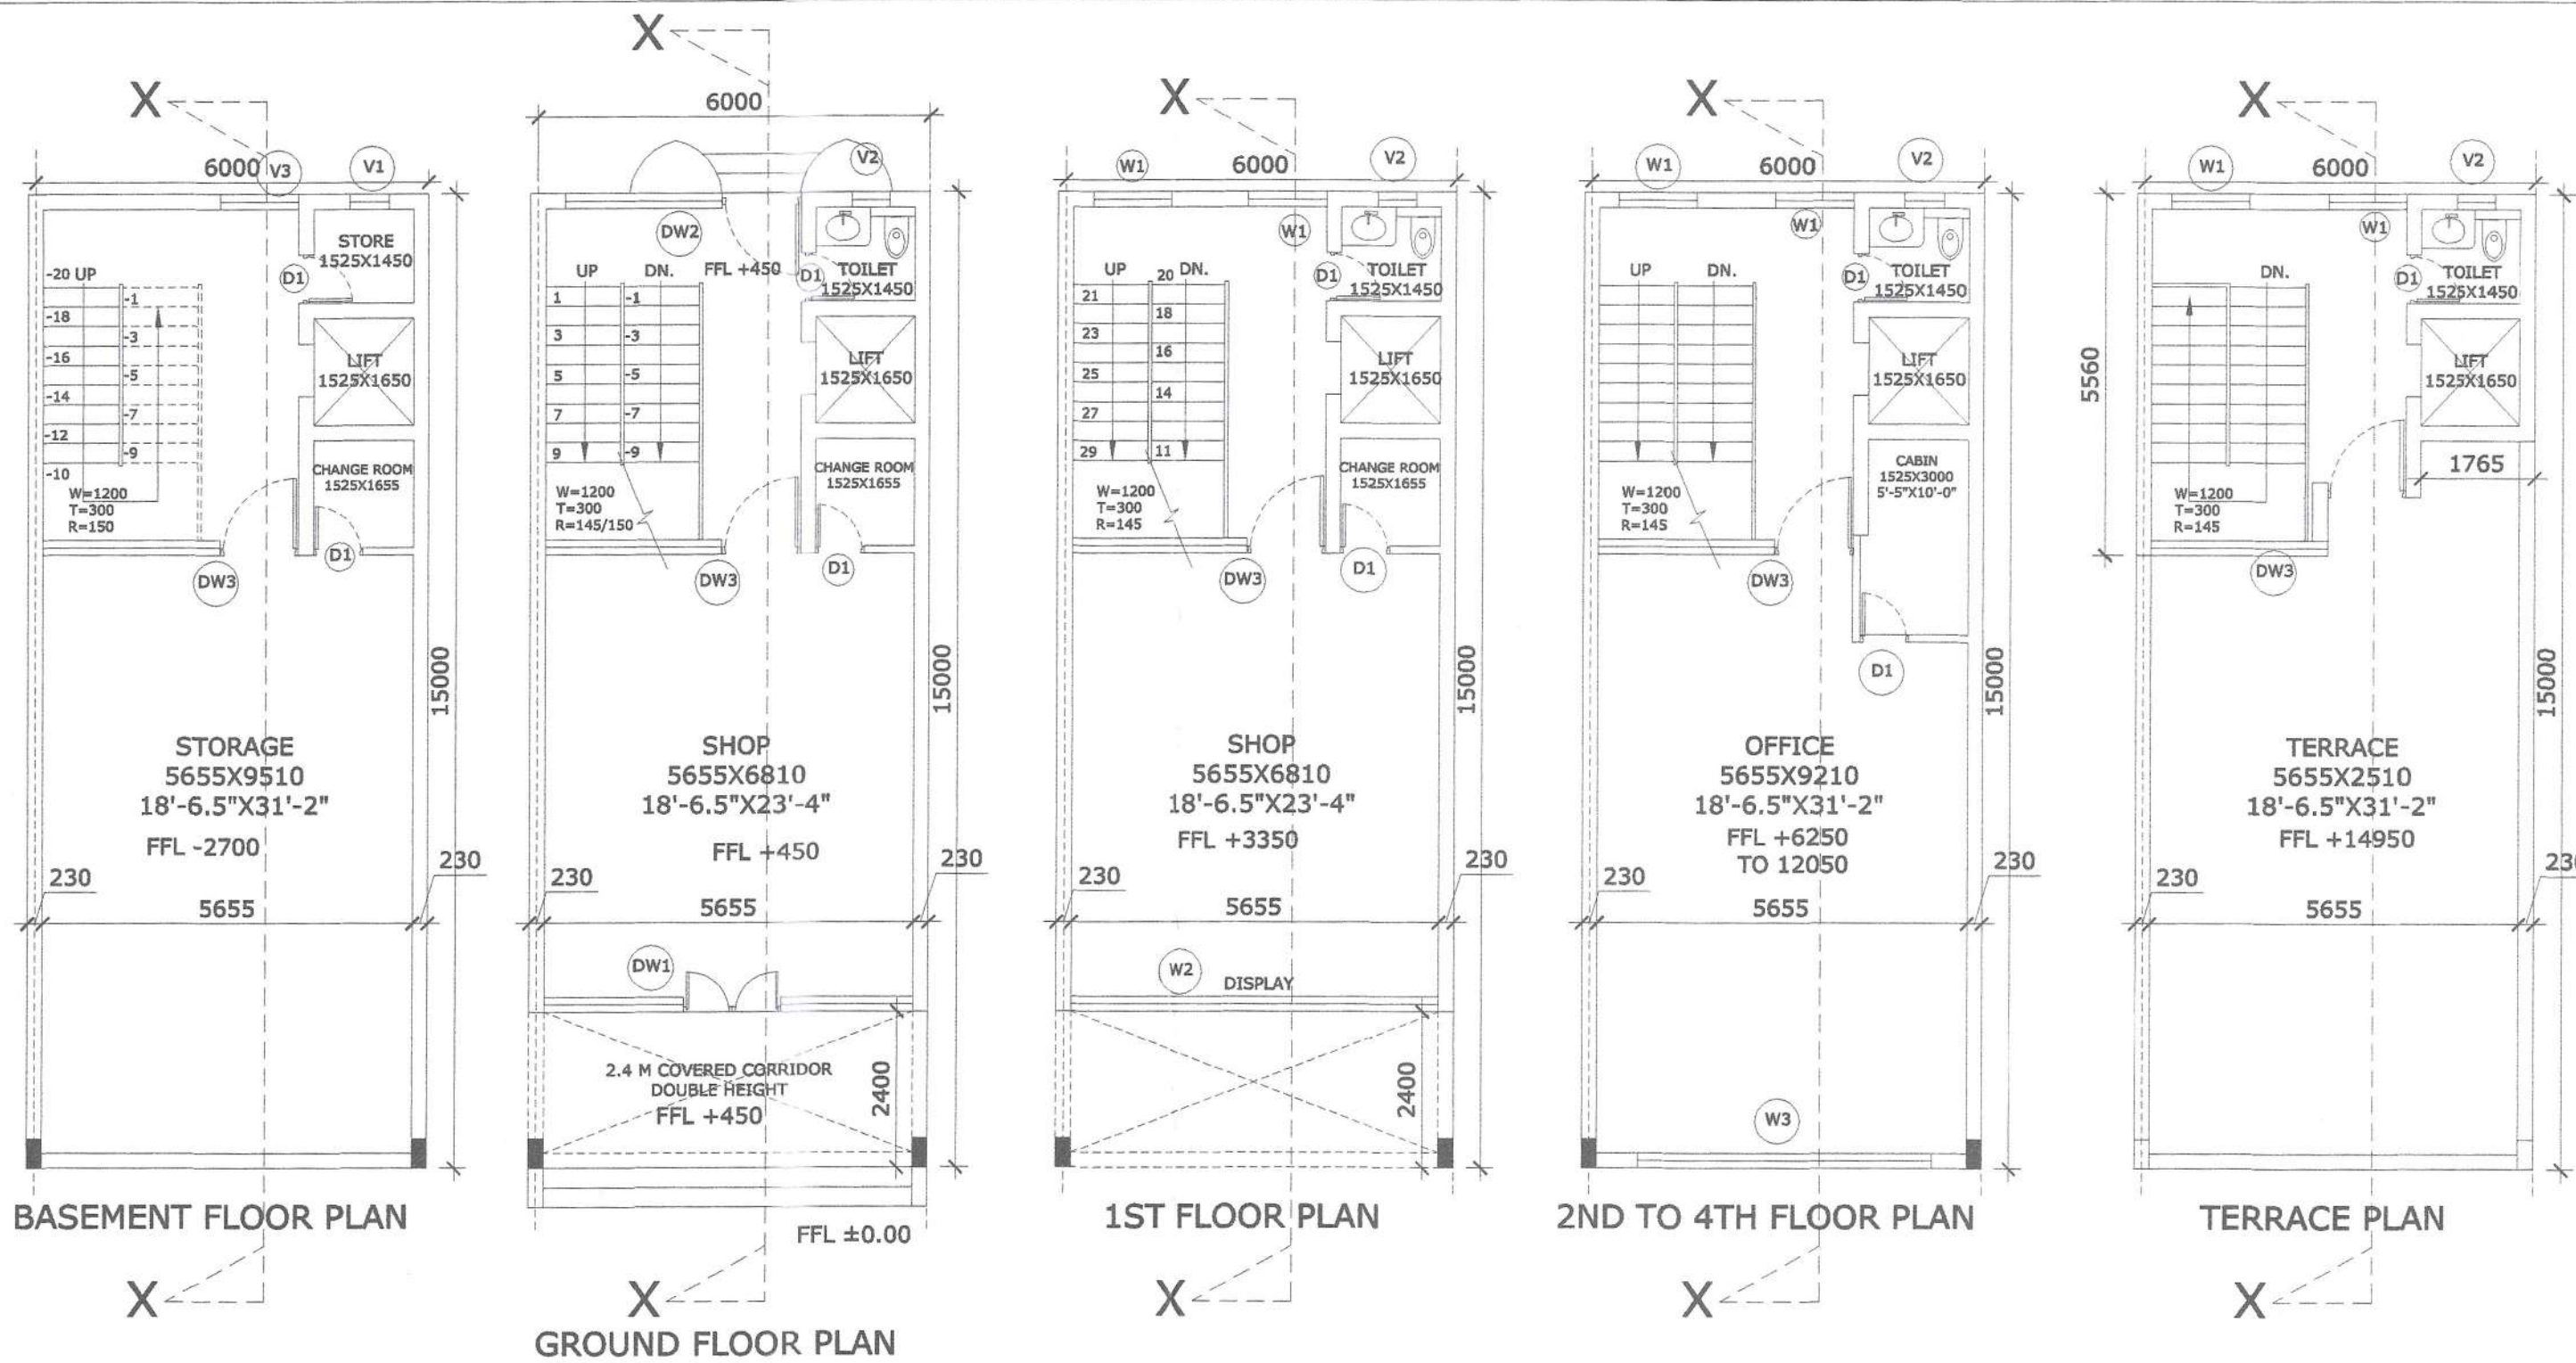
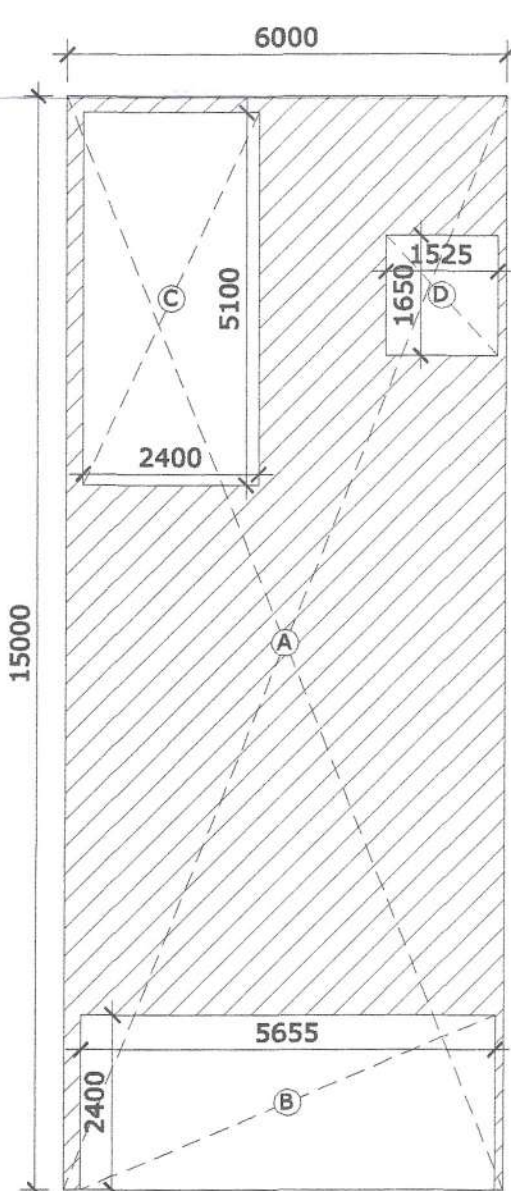
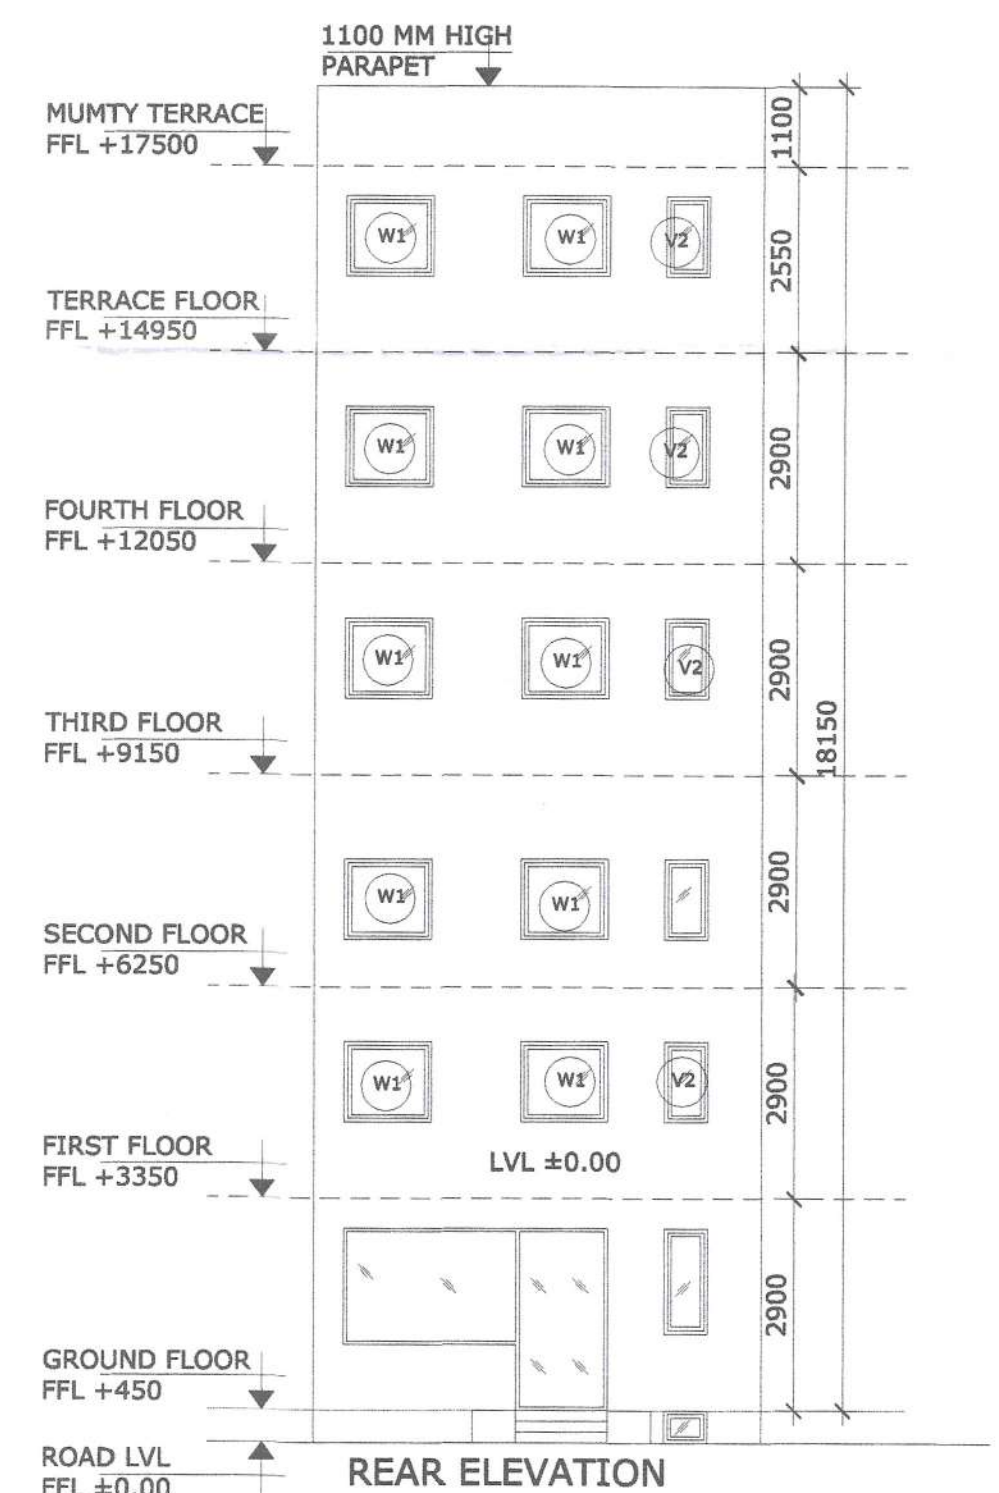


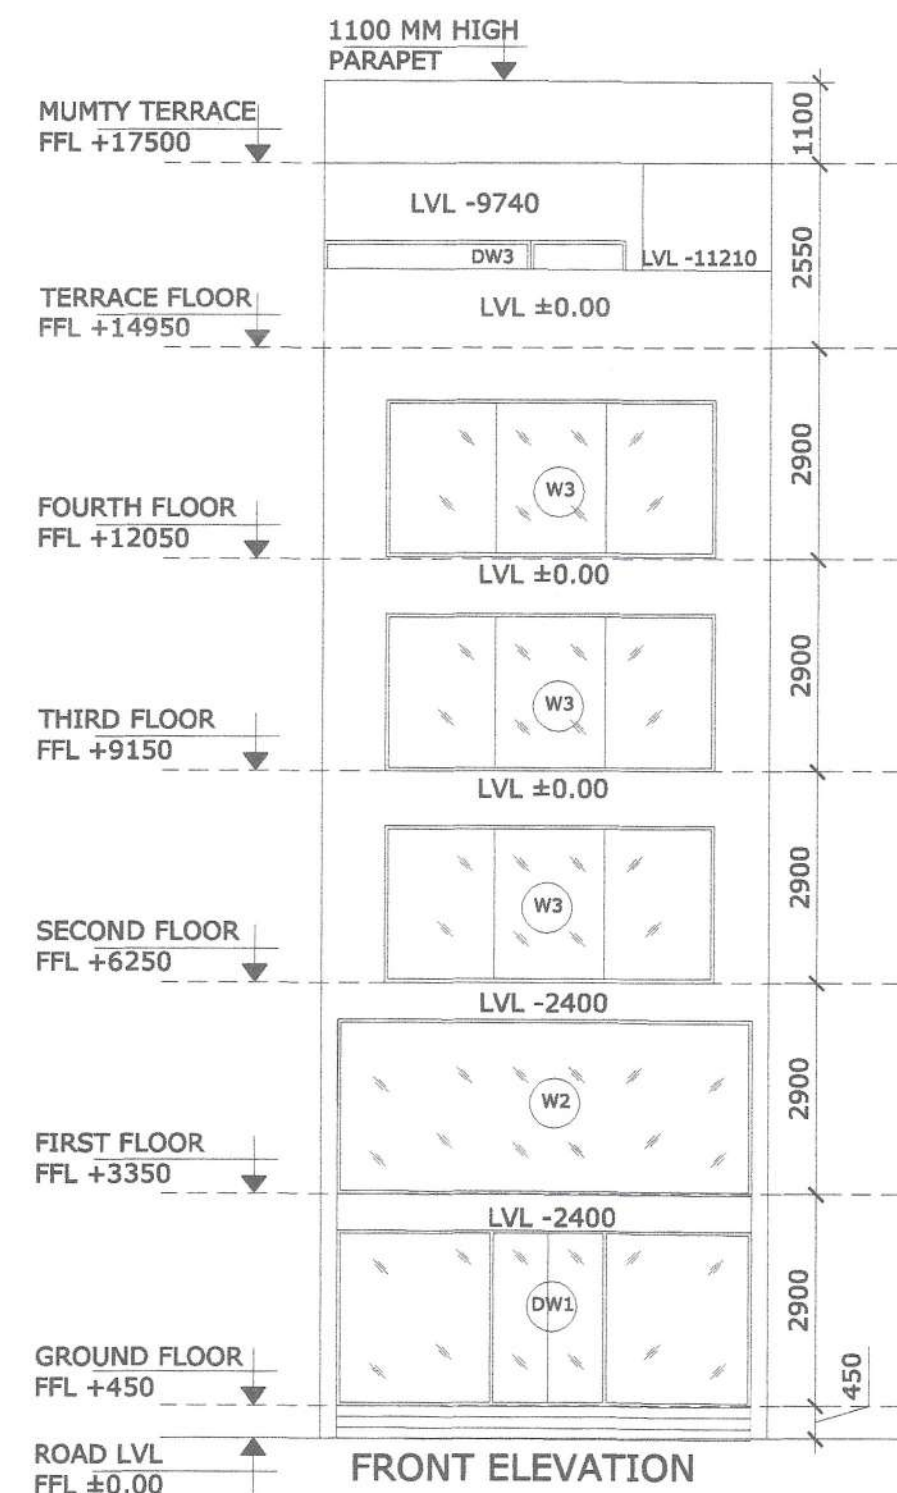

DOOR WINDOW SCHEDULE					
SR. NO.	TYPE	WIDTH	CILL	LINTEL	HEIGHT
1	D1	750	0	2150	2150
2	V1	600	2850	3400	550
3	V3	1200	2850	3400	550
4	DW1	5655	0	2550	2550
5	DW2	3590	0/900	2150	1250
6	DW3	3890	0/900	2550	1650
7	V2	600	900	2150	1250
8	W1	1200	900	2150	1250
9	W2	5660	0	2550	2550
10	W3	4500	0	2550	2550

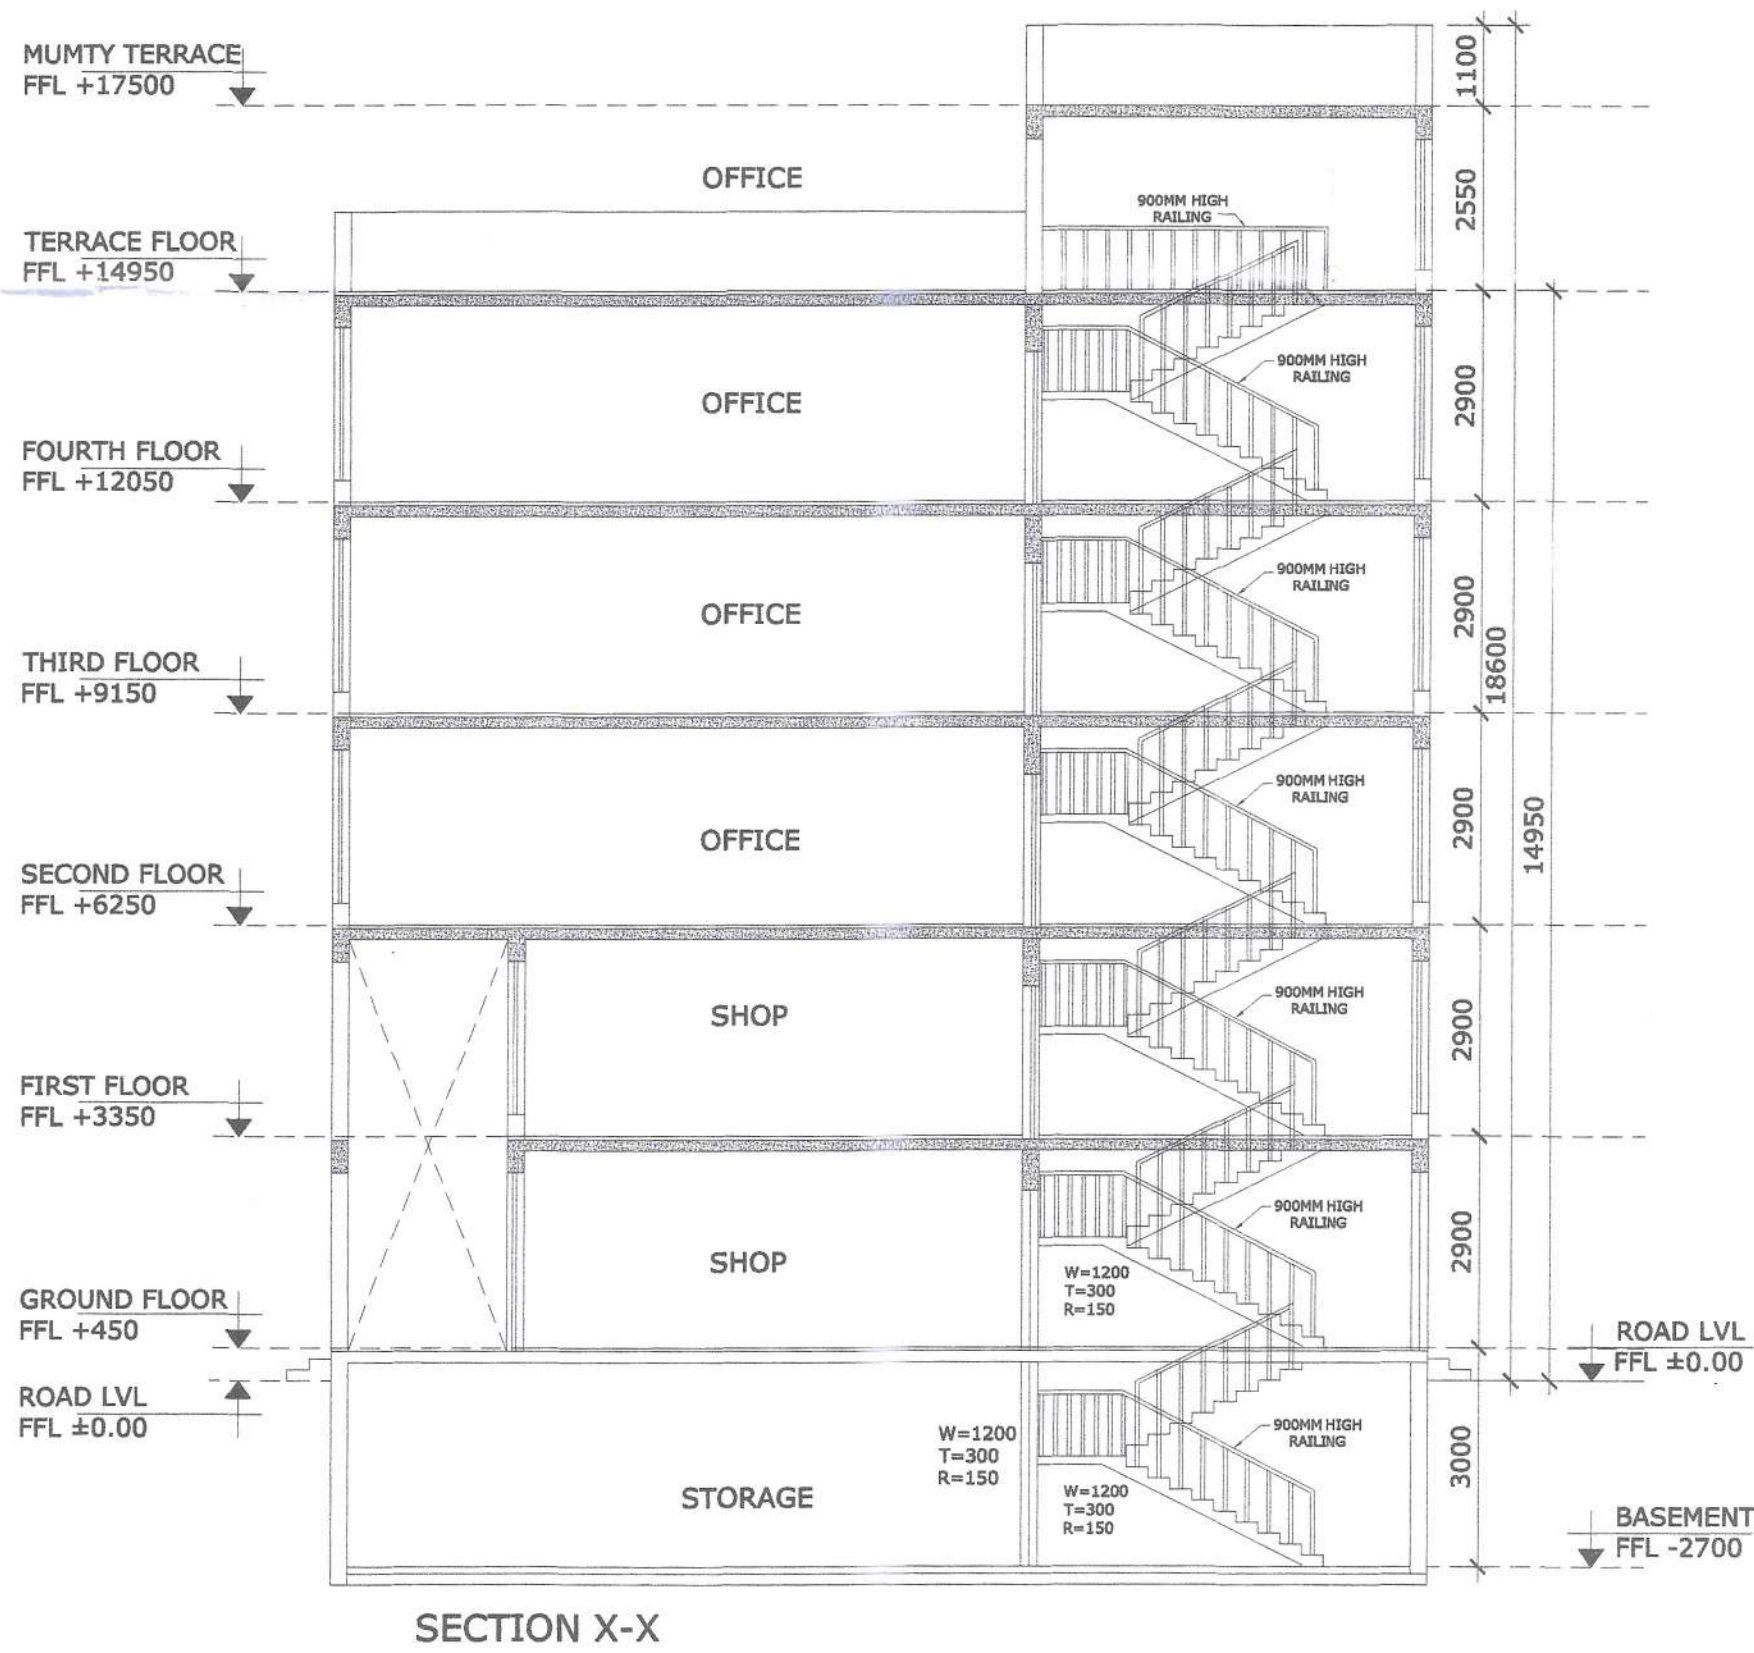

GROUND COVERAGE & F.A.R. DETAIL

GROUND COVERAGE & F.A.R. AT GROUND FLOOR, 1ST TO 4TH FLOOR.

$$A = 6.00 \times 15.00 = 90.00 \text{ SQ. MT.}$$

1ST FLOOR AREA

$$\begin{aligned} \text{DEDUCTIONS} \\ B &= 5.655 \times 2.40 = 13.572 \text{ SQ. MT.} \\ C &= 2.40 \times 5.10 = 12.240 \text{ SQ. MT.} \\ D &= 1.525 \times 1.65 = 2.516 \text{ SQ. MT.} \\ \text{TOTAL} &= 28.328 \text{ SQ. MT.} \end{aligned}$$

$$\begin{aligned} \text{GROUND FLOOR AREA} &- \text{DEDUCTIONS} \\ &= 90.00 - 28.328 = 61.672 \text{ SQ. MT.} \end{aligned}$$

TYPICAL(2ND TO 4TH) FLOOR AREA

$$\begin{aligned} \text{1ST FLOOR AREA} &+ B \\ &= 61.672 + 13.572 = 75.244 \text{ SQ. MT.} \end{aligned}$$

$$\text{GRAND TOTAL FOR 1 S.C.O} = 377.404 \text{ SQ. MT.}$$

NOTES:

- ALL DIMENSIONS ARE IN MM.
- THE DRAWING IS TO BE READ & NOT SCALED.
- ALL LEVELS ARE FROM ROAD LEVEL +/- 00.
- ALL LEVELS MARKED ARE FINISHED FLOOR LEVELS.
- ALL CILL & LINTEL LEVELS ARE FROM RESPECTIVE FINISHED FLOOR LEVELS.
- ALL STRUCTURAL MEMBERS ARE TO BE ERRECTED AS PER STRUCTURAL DRAWING(S).



ARCHITECT SIGN.



OWNER SIGN.



DATE :

SCALE : 1:50

DEALT BY:

CHECKED BY:

FOR CORNER PLOTS NO. : -
1, 2, 3, 14, 15 & 18



TOWN PLANNING, ARCHITECTURAL DESIGN, INTERIOR, PUBLIC HEALTH SERVICE ESTIMATE, ESTIMATING & COSTING.
HOUSE NO. 208, SECTOR - 14 WEST, MILK COLONY DHANAS, CHANDIGARH - 160014, E-MAIL: - ARCHITECT.BANSAL@GMAIL.COM

SHEET NO.

2

DRG. NO. : - DGTC - 8264(i) DATED : - 18-04-22

(DINESH KUMAR)
SD (HQ)

(HENDER SINGH)
ARCHITECT (HQ)

(HITESH SHARMA)
STP (HQ)

(P. SINGH)
CTP (HR)

(K. MAKRAND PANDURANG, IAS)
DTCP (HR)