


NOTES:
1. BUILDING IS ARTIFICIALLY LIGHTED MECHANICALLY VENTILATED FULLY AIR-CONDITIONED & HAS AUTOMATIC SPRINKLER SYSTEM ON ALL FLOORS. BUILDING WILL BE DESIGNED (STRUCTURES) AS PER RELEVANT IS CODES FOR EARTH QUAKE RESISTANCE. 3. TRAVEL DISTANCE COMPLIANCE TO NATIONAL BUILDING CODE 2006 FOR FULLY SPRINKLED COMMERCIAL BUILDING. 4. WATER HARVESTING SYSTEM SOLAR WATER SYSTEM & LED LIGHTING WILL BE PROVIDED AS REQUIRED.

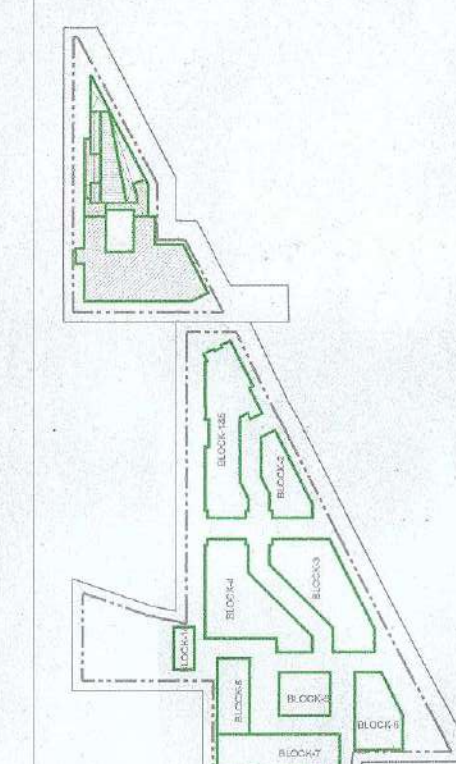

KEY PLAN :-
LEGEND
--- SET-BACK LINE
--- SITE BOUNDARY
--- BUILDING LINE
--- BASEMENT LINE

LEGEND

S.NO	DESCRIPTION	SYMBOL
1	HOOTER (CONVENTIONAL)	
2	SPEAKER (WALL MOUNTED)	
3	MANUAL CALL POINT (ADDRESSABLE)	
4	MULTICRITERION DETECTOR (ADDRESSABLE)	
5	MONITOR MODULE (ADDRESSABLE)	
6	CONTROL MODULE (ADDRESSABLE)	
7	RELAY MODULE (ADDRESSABLE)	
8	FIRE FIGHTING JACK	
9	SPEAKER CEILING MOUNTED	
10	MULTICRITERION DETECTOR (ADDRESSABLE ON FALSE CEILING)	
11	BEAM DETECTOR	

GENERAL NOTES :

1. DRAWINGS IN PL & FF SERIES REPRESENTS PLUMBING AND FIRE SUPPRESSION SYSTEM.
2. IN CASE OF ANY DISCREPANCY IT SHOULD BE BROUGHT TO THE NOTICE OF ARCHITECT / PROJECT MANAGER / CONSULTANT.
3. DRAWING SHOULD NOT BE SCALED.
4. ONLY WRITTEN DIMENSIONS TO BE FOLLOWED.
5. THIS DRAWING SHOULD BE READ IN CONJUNCTION WITH RELEVANT ARCHITECTURAL LAND SCAPING, STRUCTURAL AND OTHER SERVICES DRAWINGS.
6. ALL SERVICES SHAKTS WILL BE SEALED AT EVERY FLOOR LEVEL AFTER INSTALLING SERVICES.

FIRE LEGEND:-

- A1 100# FIRE PIPE UPPER ZONE
- B 80# DRAIN PIPE
- C1 150# SPR PIPE UPPER ZONE
- C2 150# SPR PIPE SPARE

SYMBOL:-

- UPRIGHT SPRINKLER
- PENDENT TYPE SPRINKLER
- FLOW SWITCH
- FIRE HOSE CABINET
- CO2 4.5 KG.
- WATER TYPE FIRE EXTINGUISHERS 9Ltr.
- FIRE DOOR
- FUTURE CONNECTION

PLUMBING & FIRE TESTING CONSULTANTS:
C P VIDYA AND ASSOCIATES
370A, Union Avenue, South City - II, Sector 45,
Gurgaon, Haryana - 122018. Phone: +91 124 4078534.
Email: cpv@cpvassociates.com

HYDRA CONSULTANT:
DEW LTD.
T-14 & T-15, Green Plaza, Main Road,
Sector-14A, Faridkot 147 002, TELEFAX: (0192)
4022728, 4022729 (Email)
praveen@deew.com

ELECTRICAL CONSULTANT:
AMPPOWER CONSULTANCY
SERVICES
B-222 Second Floor, Western Industrial Area
Phase - II, Near Bhagwanpur,
New Delhi 110005.
Ph. No. 41414725 / 43054718; Email :
amppower@amppower.com

STRUCTURE CONSULTANT:
PRISTINE IDEAS
40/221, 1st FLOOR, CH PARK, NEW DELHI - 110018
P. 011-110551717, 011-261105518, 011-261105519

NOTE:
1. FIRE SUBMISSION DRAWING
2. DRAWING NO. 2A-63-107/140/CHD/2021/1409

SUBJECT OF DRAWING
11th & 12th FLOOR CEILING PLAN
FIRE FIGHTING SCHEME

OWNER'S SIGNATURE:
ARCHITECT'S SIGNATURE:

CONSULTANT'S SIGNATURE:
NISHANT KUMAR JAIN
CONV. - C/202/20218
DESIGNER/PL

Unit 10A, First Floor, Vardaan,
Main Market, Buldhar, PVT. LTD.,
OFFICE NO. 2, 2ND FLOOR, L-373
MAHAPAL PUR, EXTENSION NEW
DELHI - 110073

PROJECT VARDAN
PRIVATE LIMITED
2ND FLOOR, VARDAN,
PHASE II, NEW DELHI - 110073
P. 011-261105517, 011-261105518, 011-261105519

TELEPHONE: 011-261105517
FAX: 011-261105518
E-MAIL: cpv@cpvassociates.com

DATE: 10/07/2021
SCALE: AS SHOWN

PROJECT VARDAN
PRIVATE LIMITED
2ND FLOOR, VARDAN,
PHASE II, NEW DELHI - 110073
P. 011-261105517, 011-261105518, 011-261105519

10th FLOOR						
OFFICE FLOOR AREA						
S.NO.	FORMULA	QUANTITY	WIDTH-1 / BASE-1	WIDTH-2 / BASE-2	HEIGHT	AREA
A01	RECTANGLE	1.000	7.000	0.000	22.200	155.400
A02	TRIANGLE	0.000	7.000	0.000	4.800	17.300
A03	RECTANGLE	1.000	46.550	0.000	9.975	464.880
A04	TRIANGLE	0.000	46.550	0.000	17.100	396.770
A05	RECTANGLE	1.000	3.770	0.000	9.975	37.620
A06	TRIANGLE	0.000	3.770	0.000	4.800	18.450
A07	RECTANGLE	0.000	13.950	0.000	9.975	62.340
A08	TRIANGLE	0.000	1.750	0.000	3.600	3.800
A09	TRIANGLE	0.000	4.900	4.900	3.075	14.927
A10	TRIANGLE	0.000	4.900	4.900	3.075	14.927
A11	TRIANGLE	0.000	4.150	4.150	3.075	13.800
A12	TRIANGLE	0.000	3.150	3.150	3.075	10.070
A13	TRIANGLE	0.000	3.150	3.150	3.075	10.070
A14	TRIANGLE	0.000	2.500	2.500	3.075	8.410
A15	TRIANGLE	0.000	2.500	2.500	3.075	8.410
