


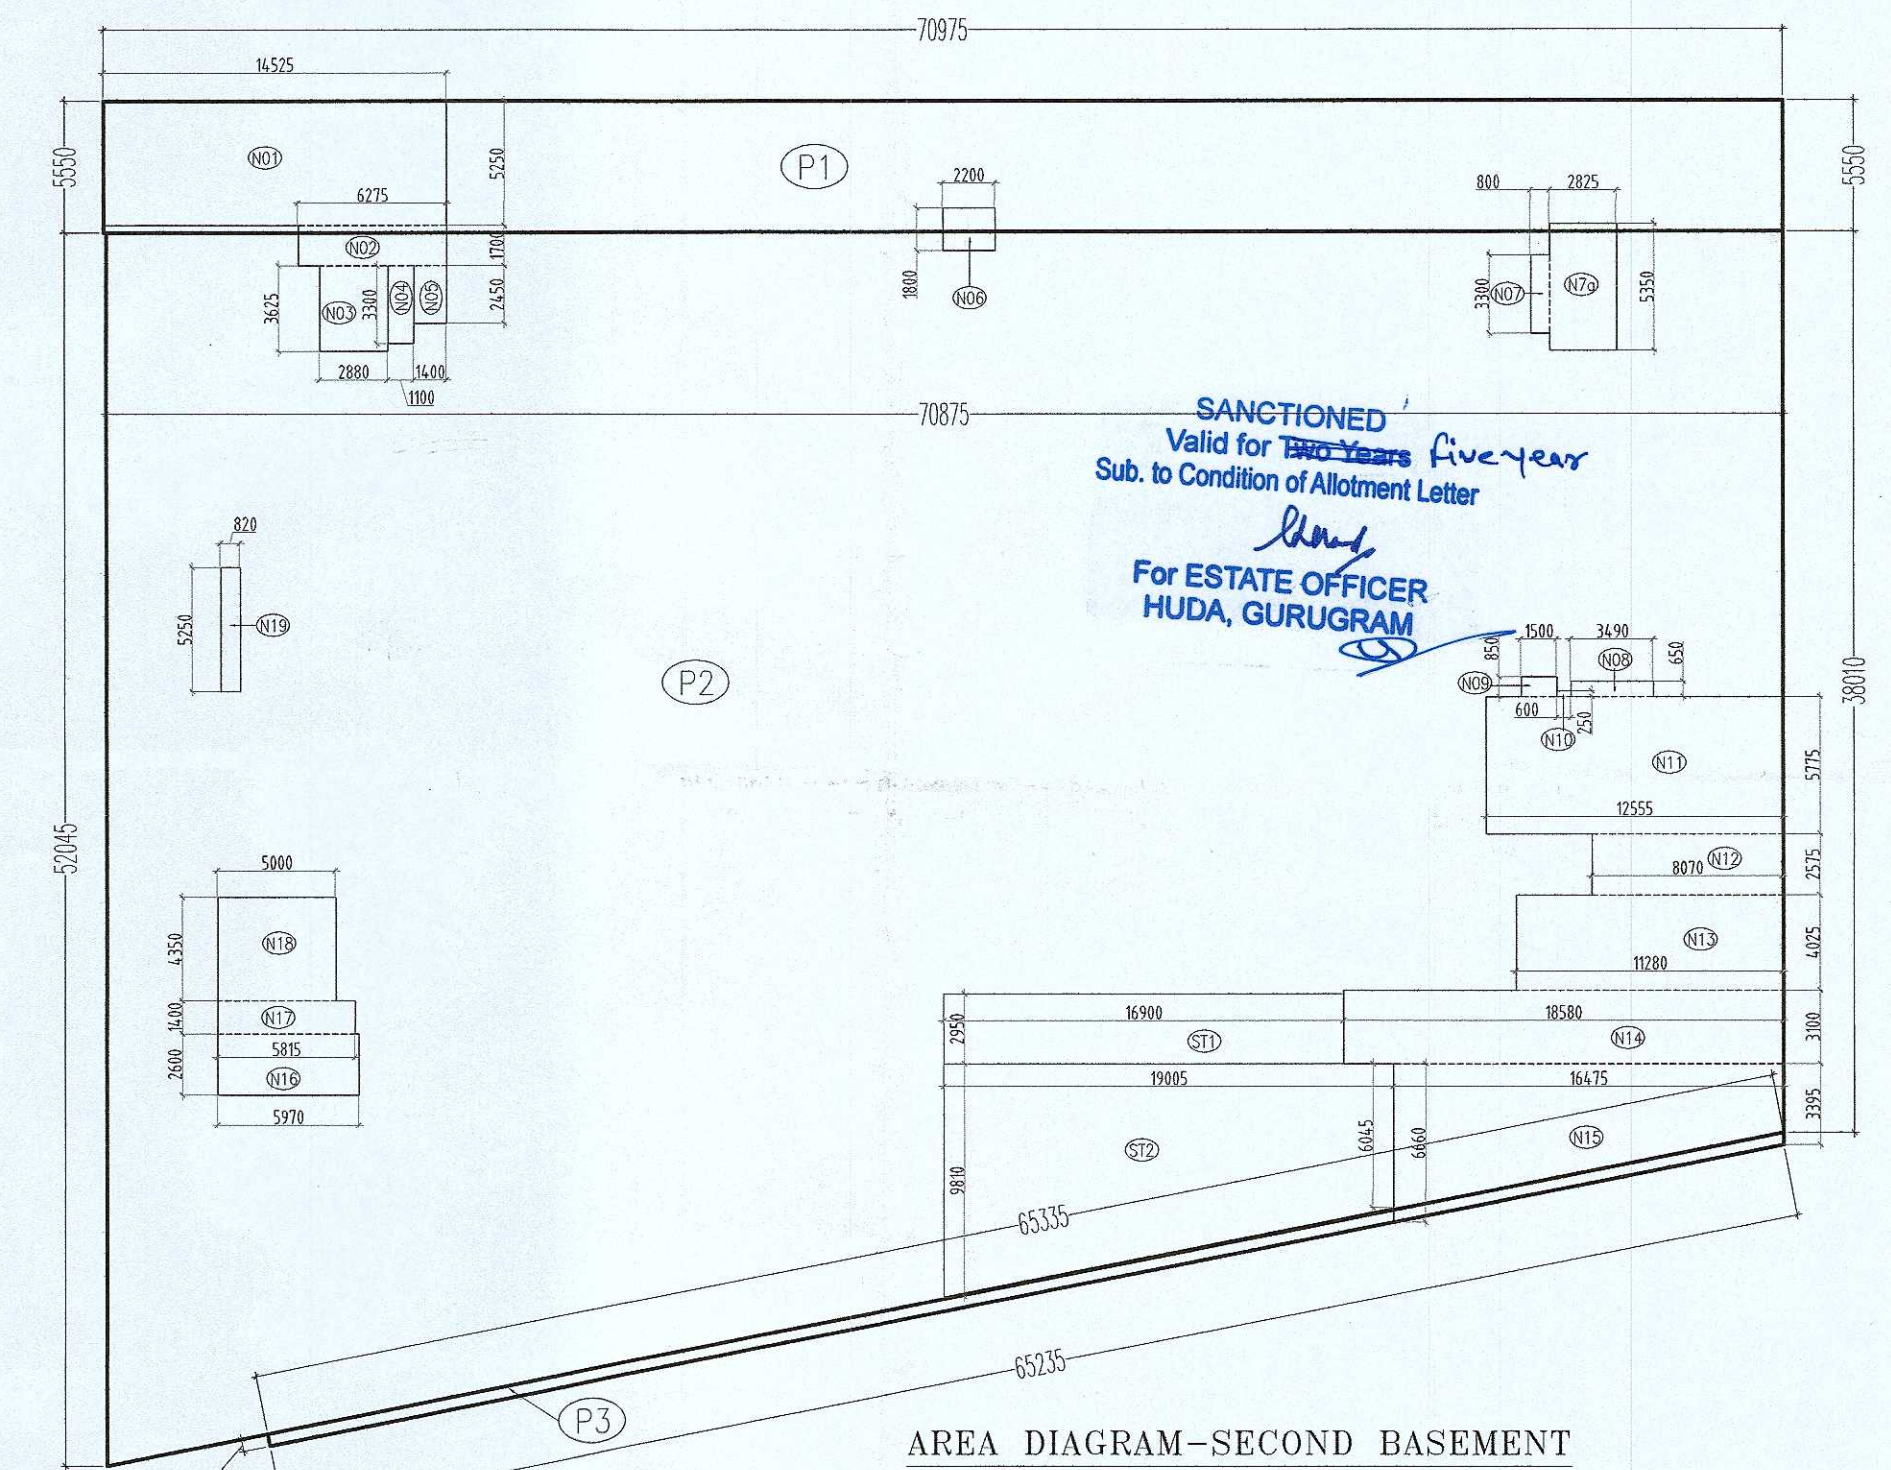

LVL. - 8.40 M

NOTES

- FIRE LEGEND:-**

LEGEND:-

SINGLE PARKING



Lekh Buildtech Private Limited
 GIAN P. MATHUR
 B. Arch., I.C.A. I.I.A.
 C.No. 80/5769
 ARCHITECT'S SIGN

PROJECT: -

PROPOSED BUILDING PLANS OF COMMERCIAL COMPLEX IN
SECTOR-25 (NEAR CENTRAL MALL), GURUGRAM
MEASURING 5344.61 SQM.

TITLE:- 2ND. BASEMENT PLAN

	THIS DRAWING IS THE PROPERTY OF GIANPAPER & ASSOCIATES (P) LTD AND SHALL NOT BE REPRODUCED OR REPRODUCED WITHOUT THEIR WRITTEN PERMISSION		GIAN P. MATHUR AND ASSOCIATES (P) LTD C-55, East Of Kailash, New Delhi-110065 T: 46999591 F 46995312 E: gpm@airtelmail.in W : www.gpmindia.com
DETAIL			

AND ASSOCIATES (P) LTD.
New Delhi-110065
99512
in I W : www.gpmindia.com