
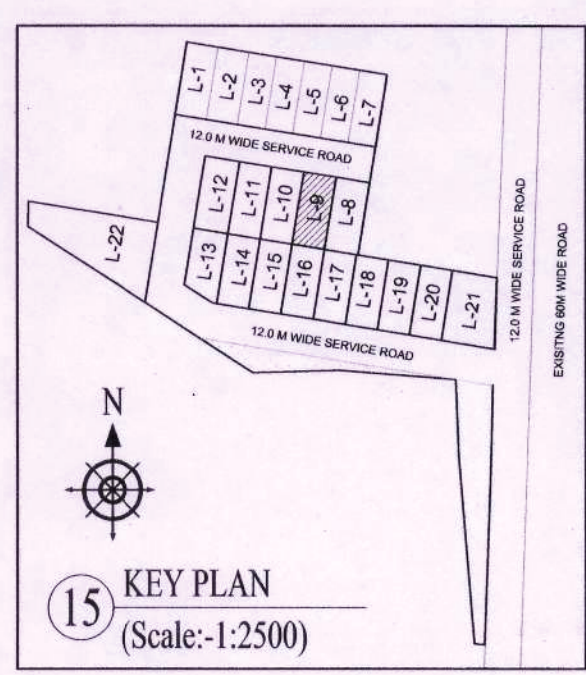
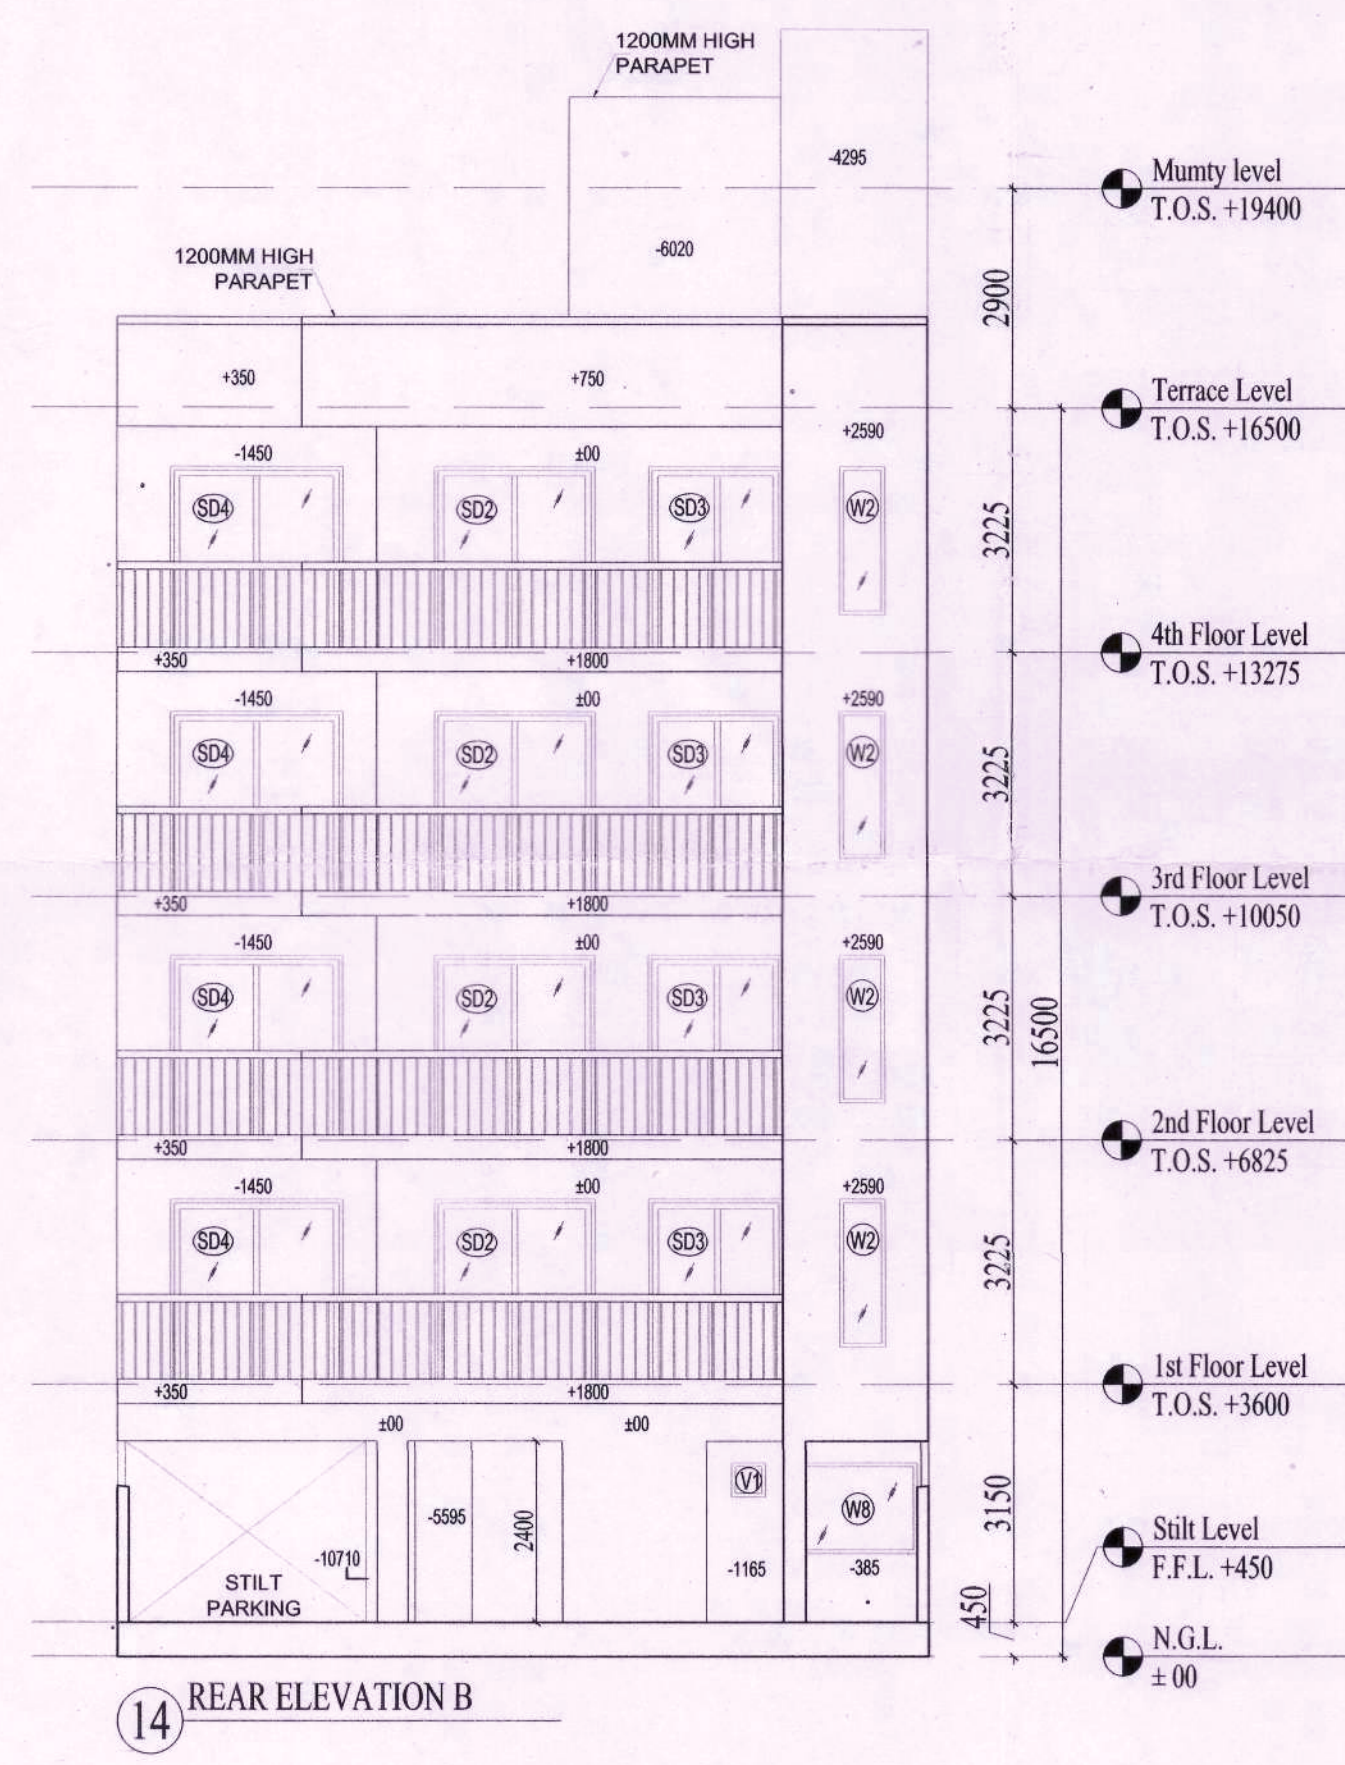
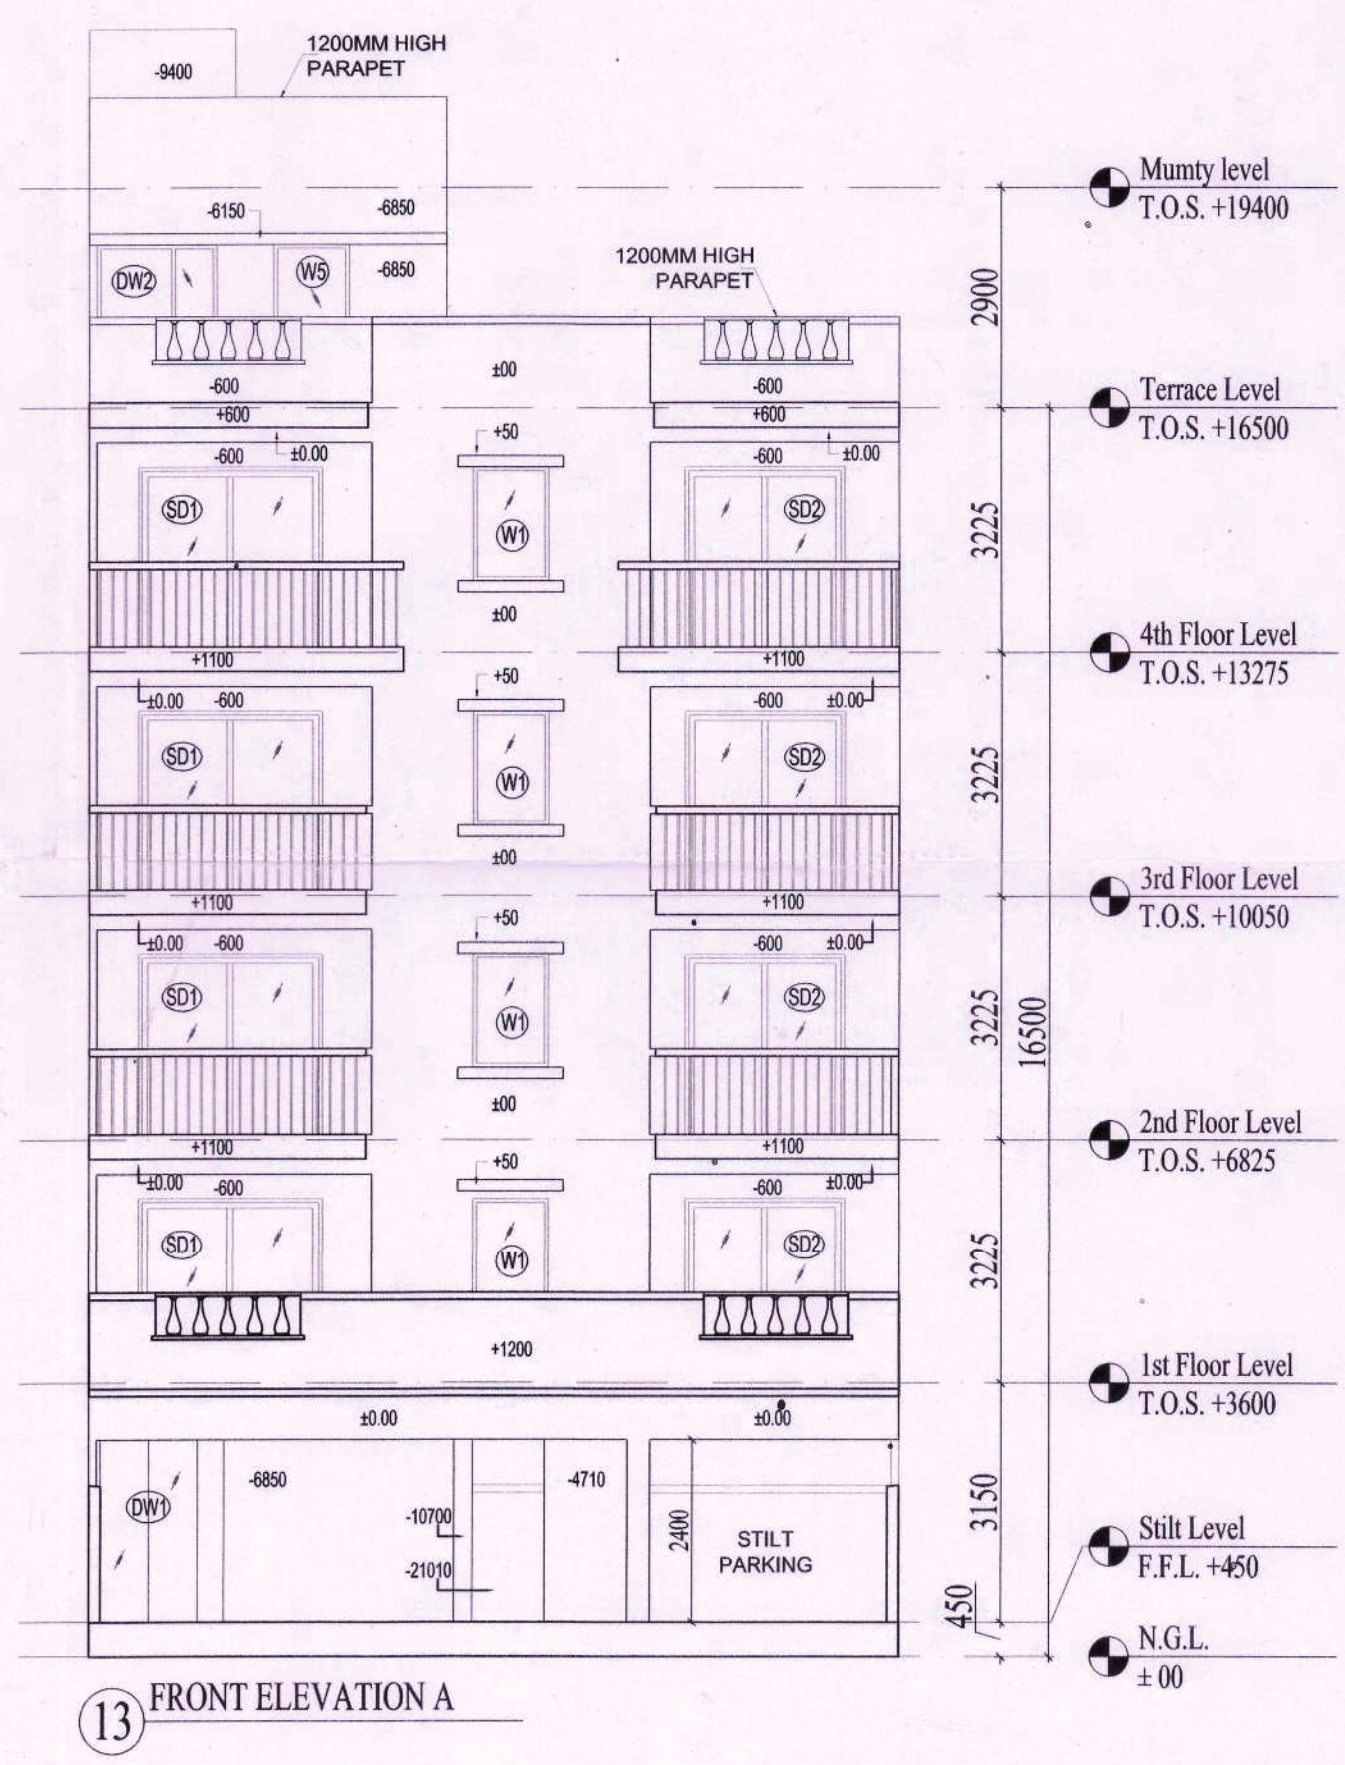
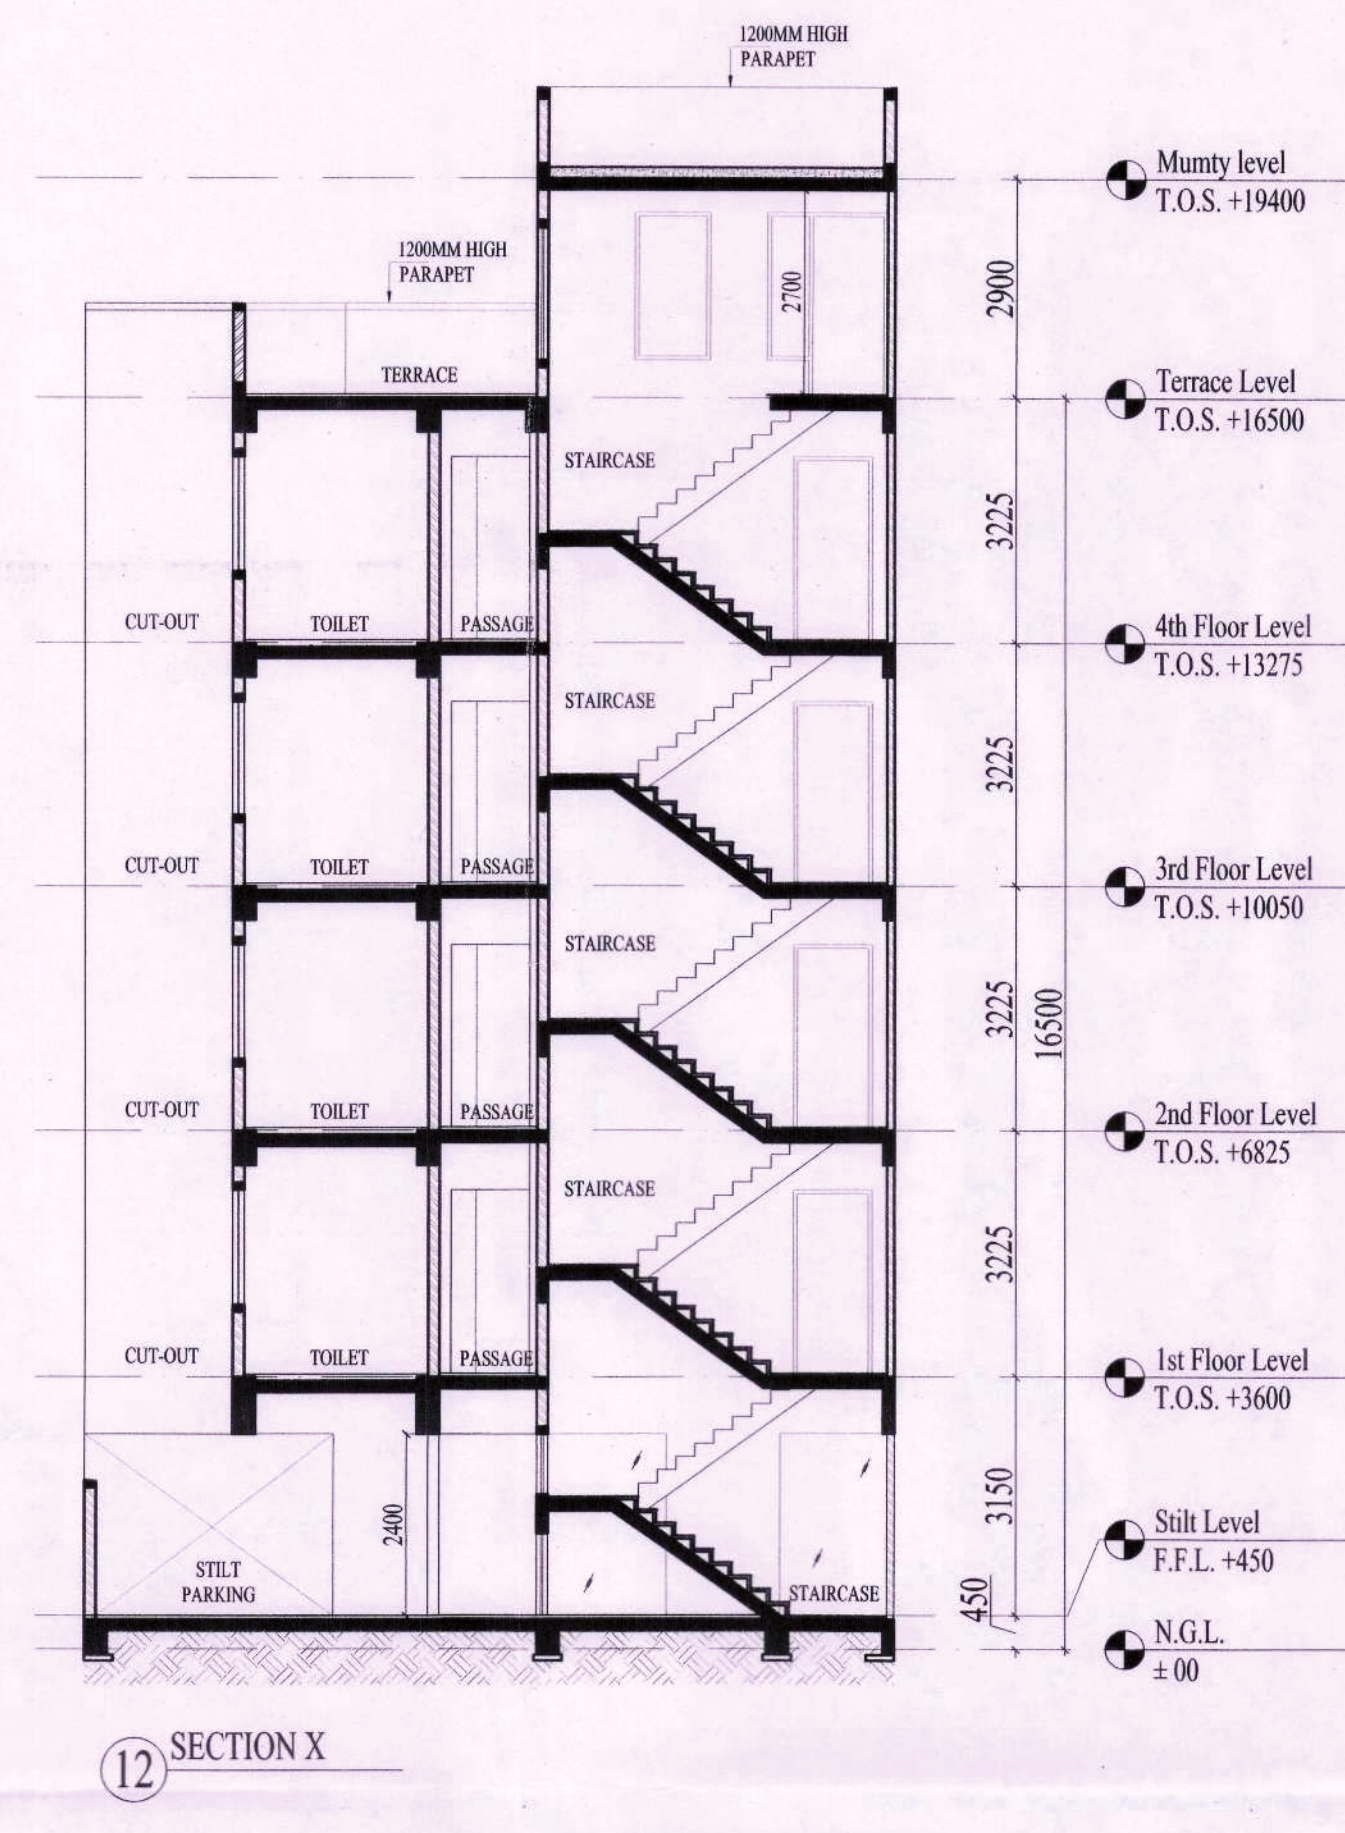


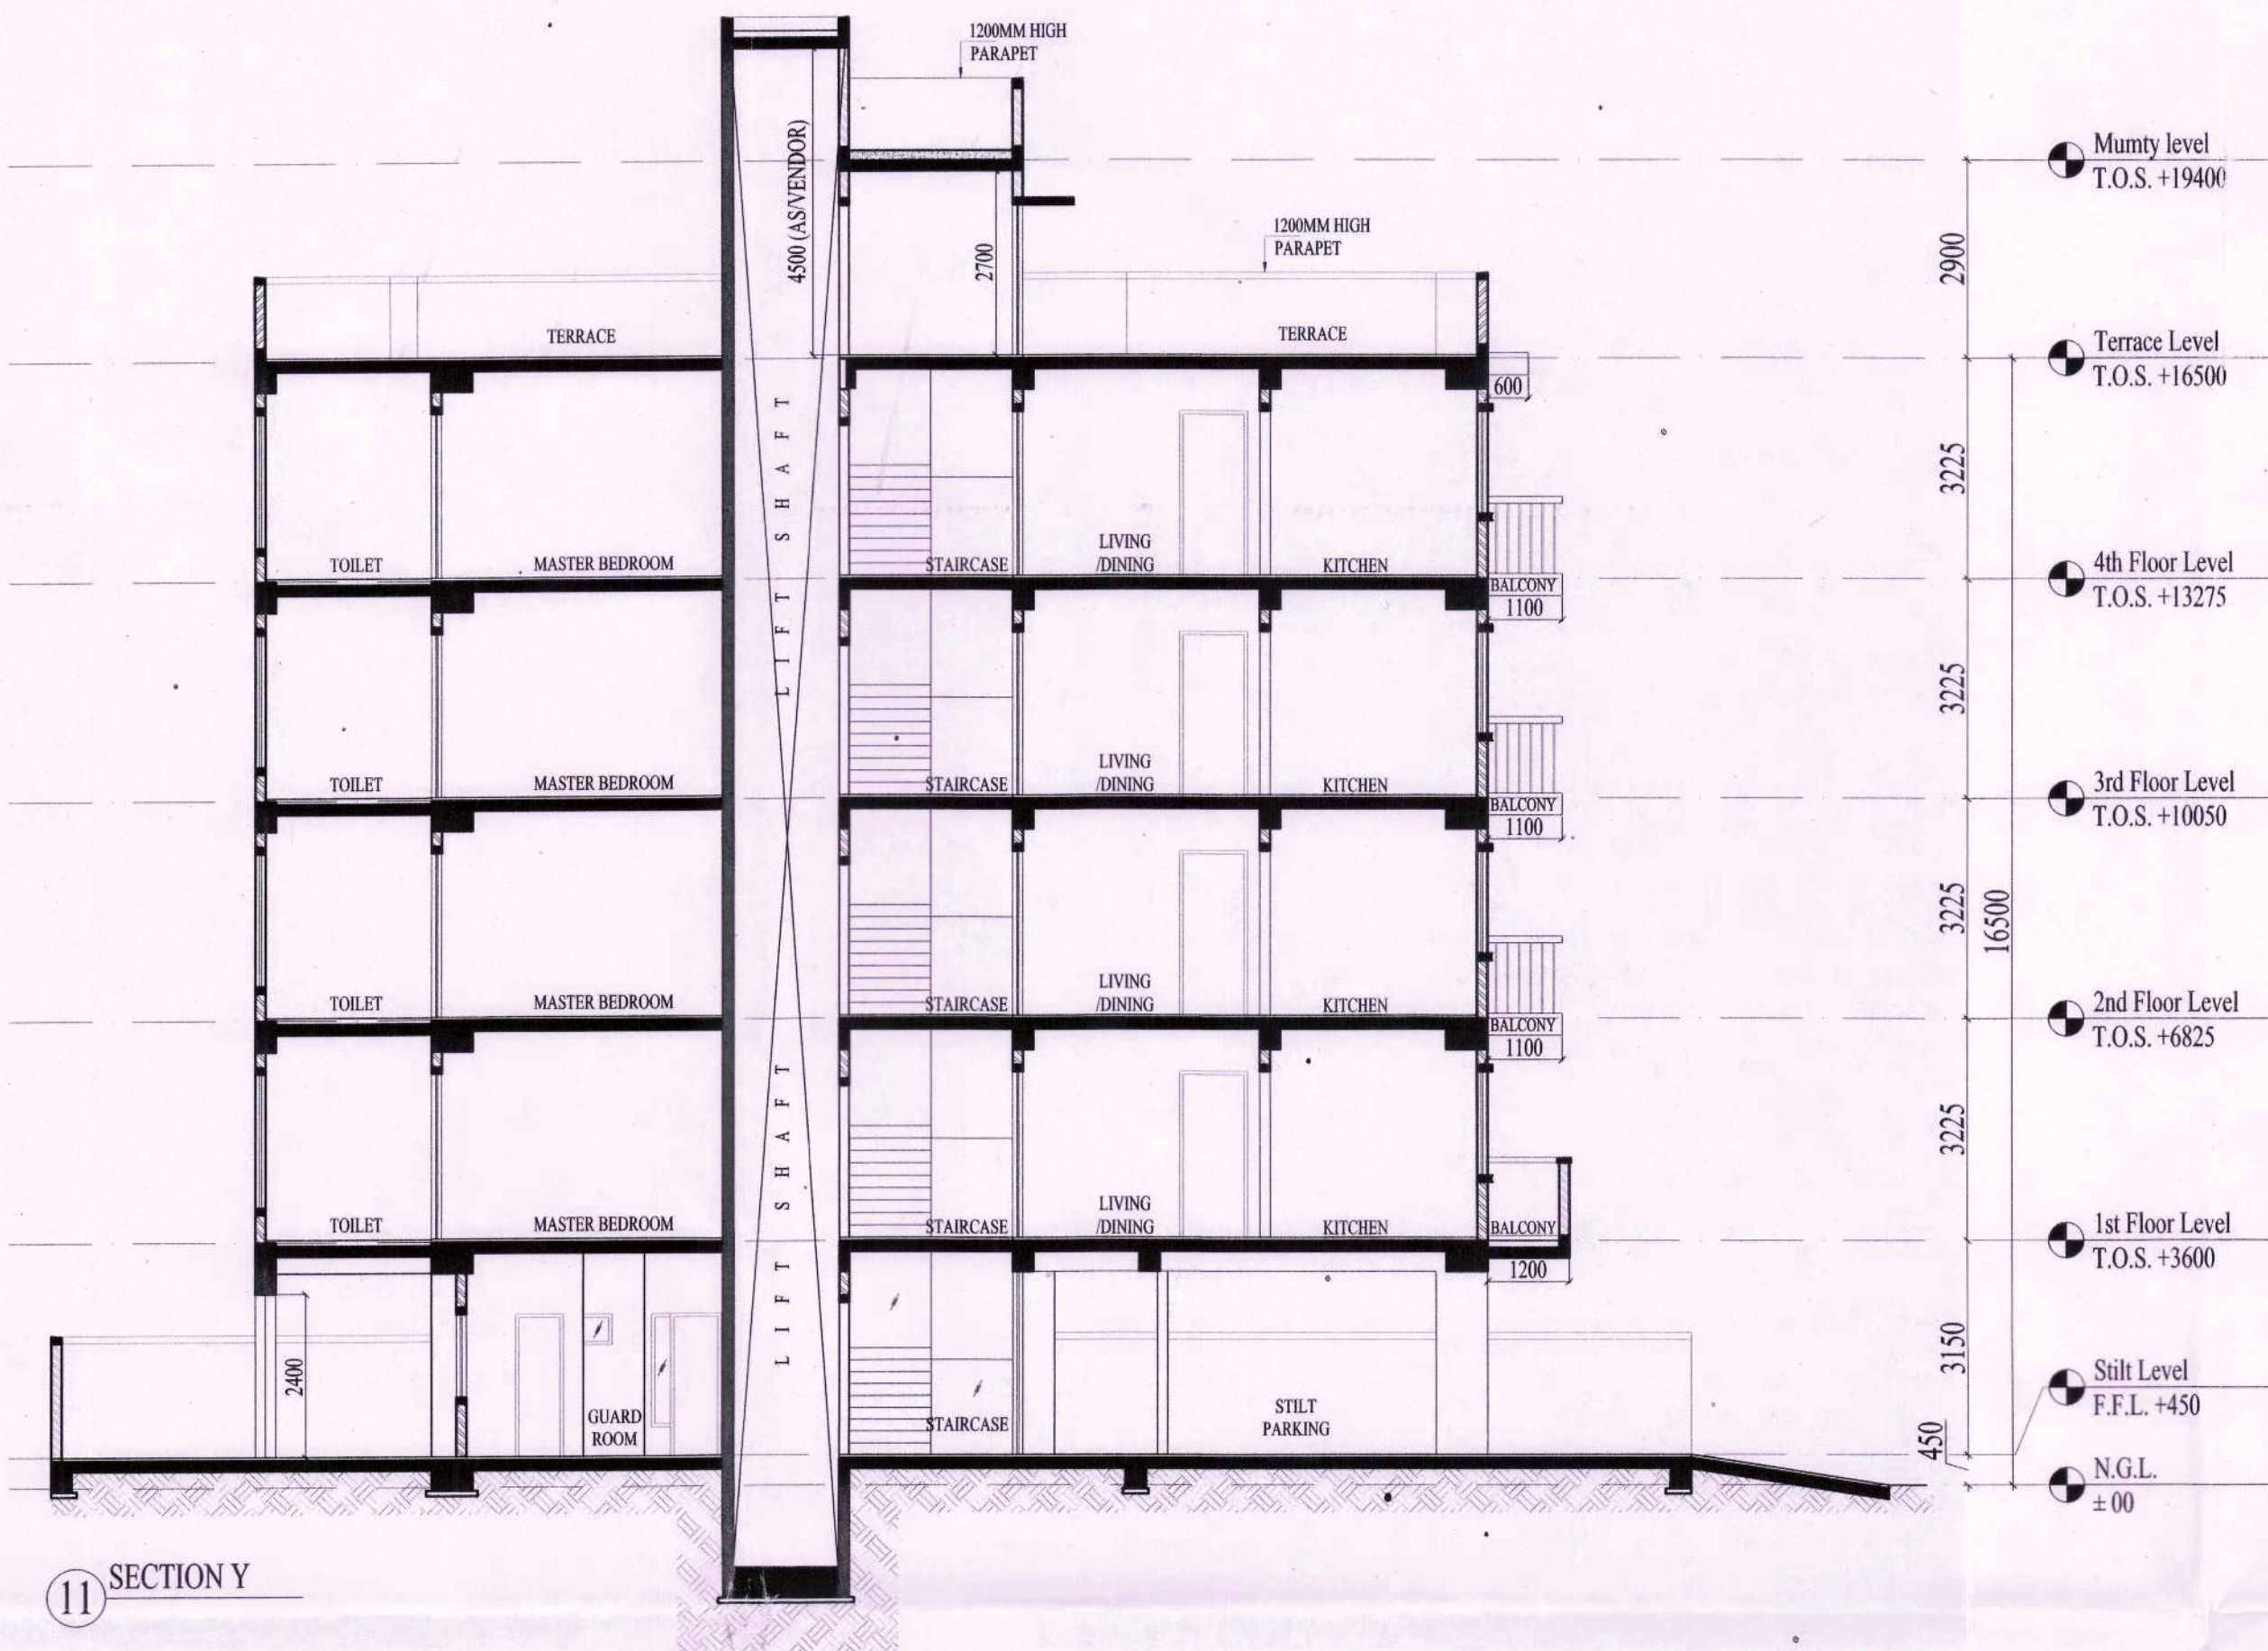

NOTE:
1. ALL DIMENSIONS ARE IN MM UNLESS OTHER SPECIFIED
2. ALL WALLS ARE 150MM TH. AAC BLOCK WALL

PRINCIPAL ARCHITECT:

K-47, KAILASH COLONY, NEW DELHI-110048
PHONE NO.: 011-46556600

OWNER'S SIGNATURE ARCHITECT'S SIGNATURE

AR. PRADEEP KUMAR
CA2017/84030
Basement Shivam Complex,
Opp. Huda Office, Sector-14, Gurugram

PROJECT:
PROPOSED BUILDING PLAN FOR PLOT NO. L-09,
BLOCK-L, FALLING IN RESIDENTIAL PLOTTED COLONY
MEASURING 141.6875 ACRES (LICENSE NO. 64 OF 2010
DATED 21.08.2010) AT BRAHMA CITY, SECTOR- 60, 61, 62,
63 & 65, GURUGRAM MANESAR URBAN COMPLEX
BEING DEVELOPED BY ADANI BRAHMA SYNERGY PVT.
LTD.

DRAWING TITLE:
PLOT TYPE-D, PLOT NO. L9
SECTIONS & ELEVATIONS