
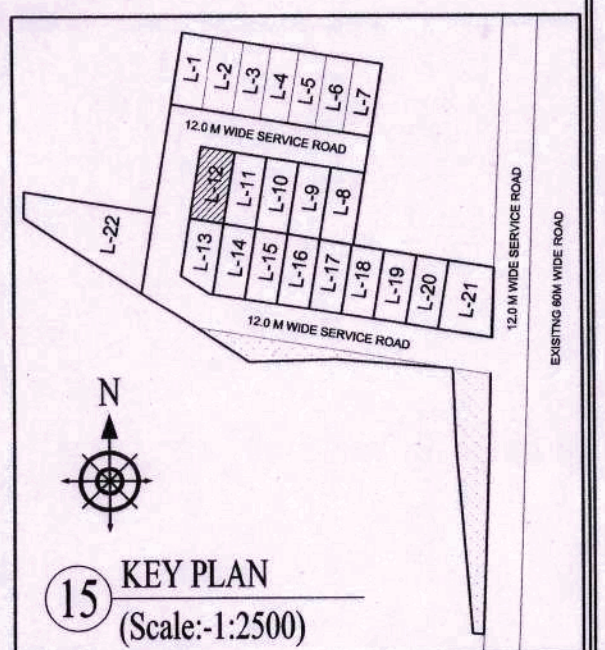
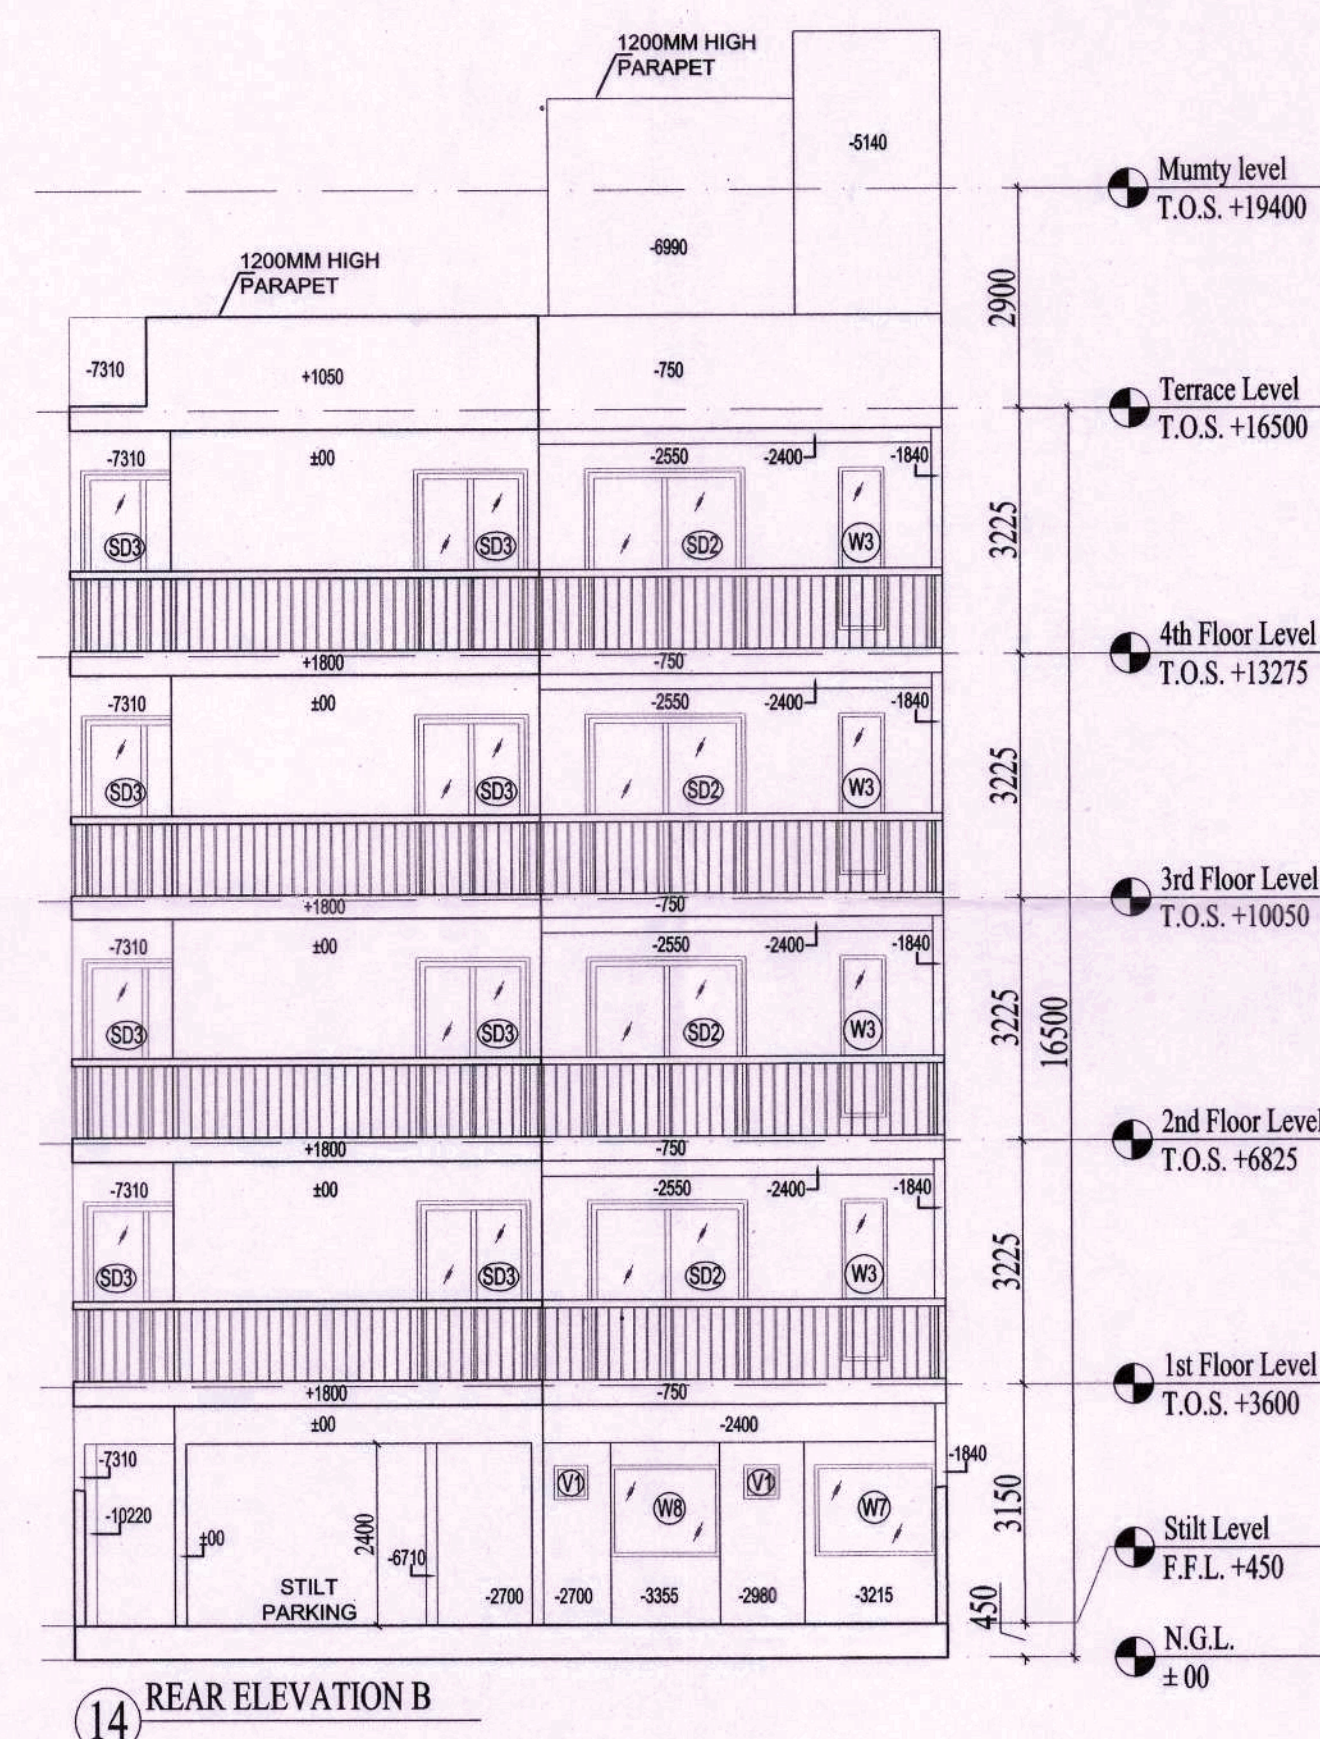
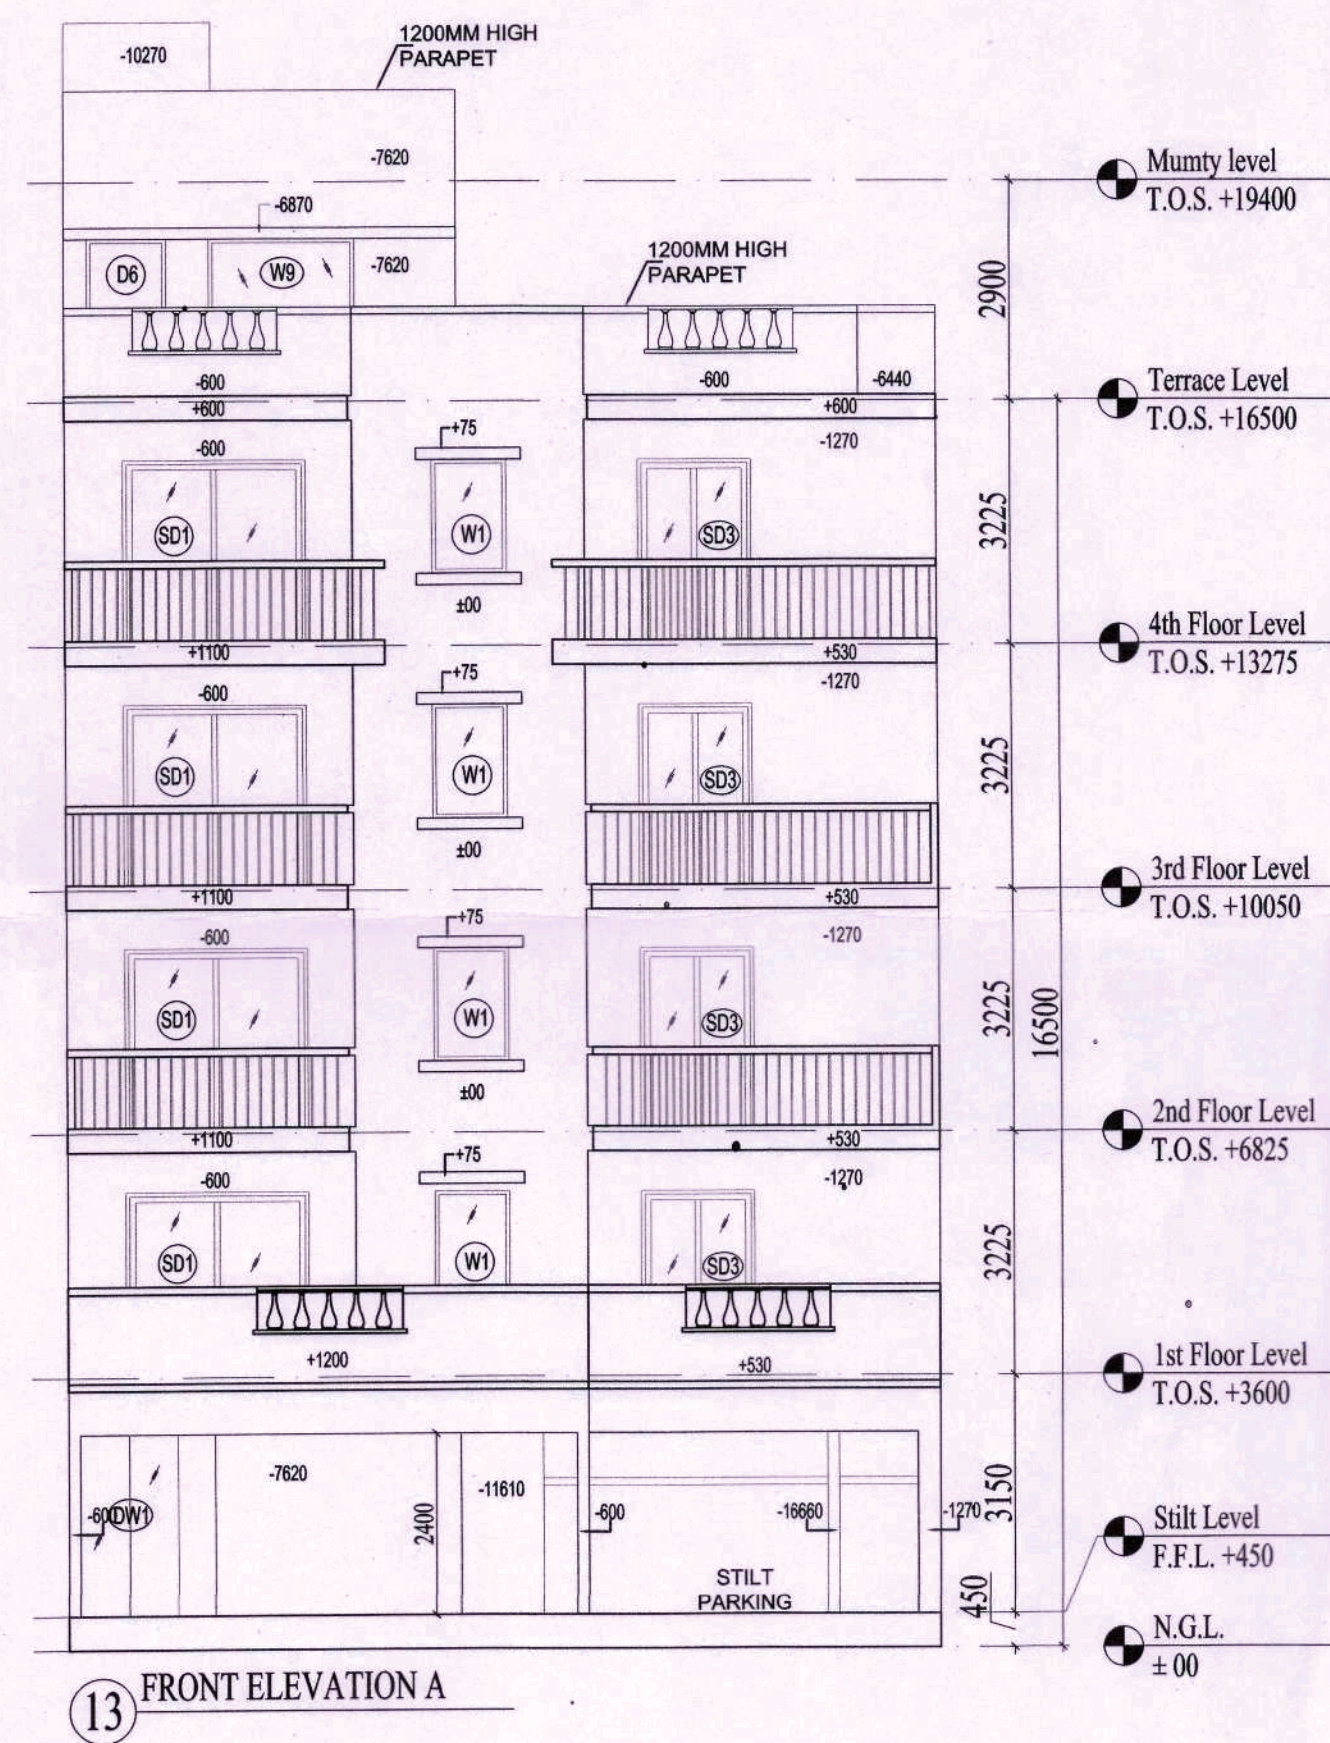
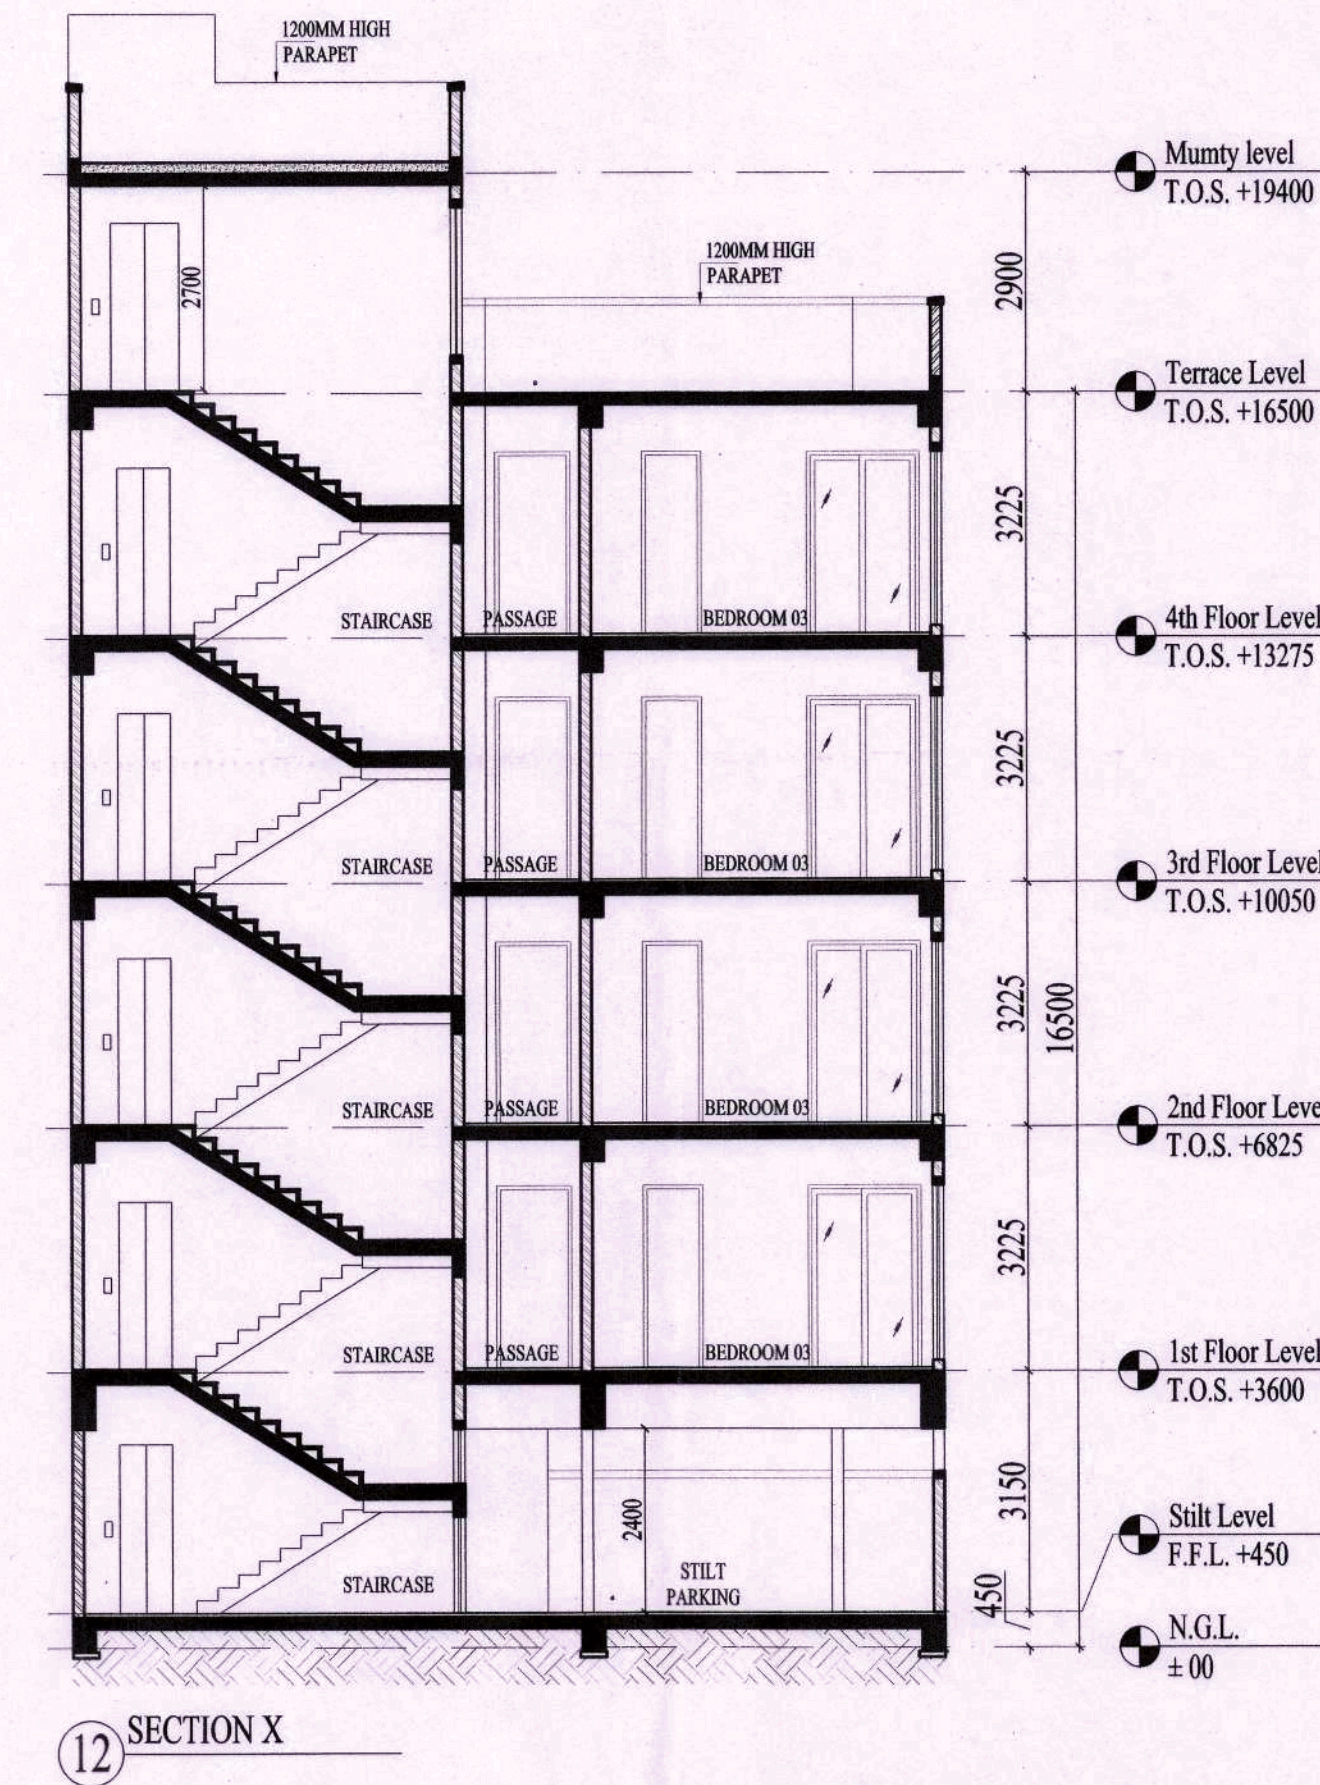


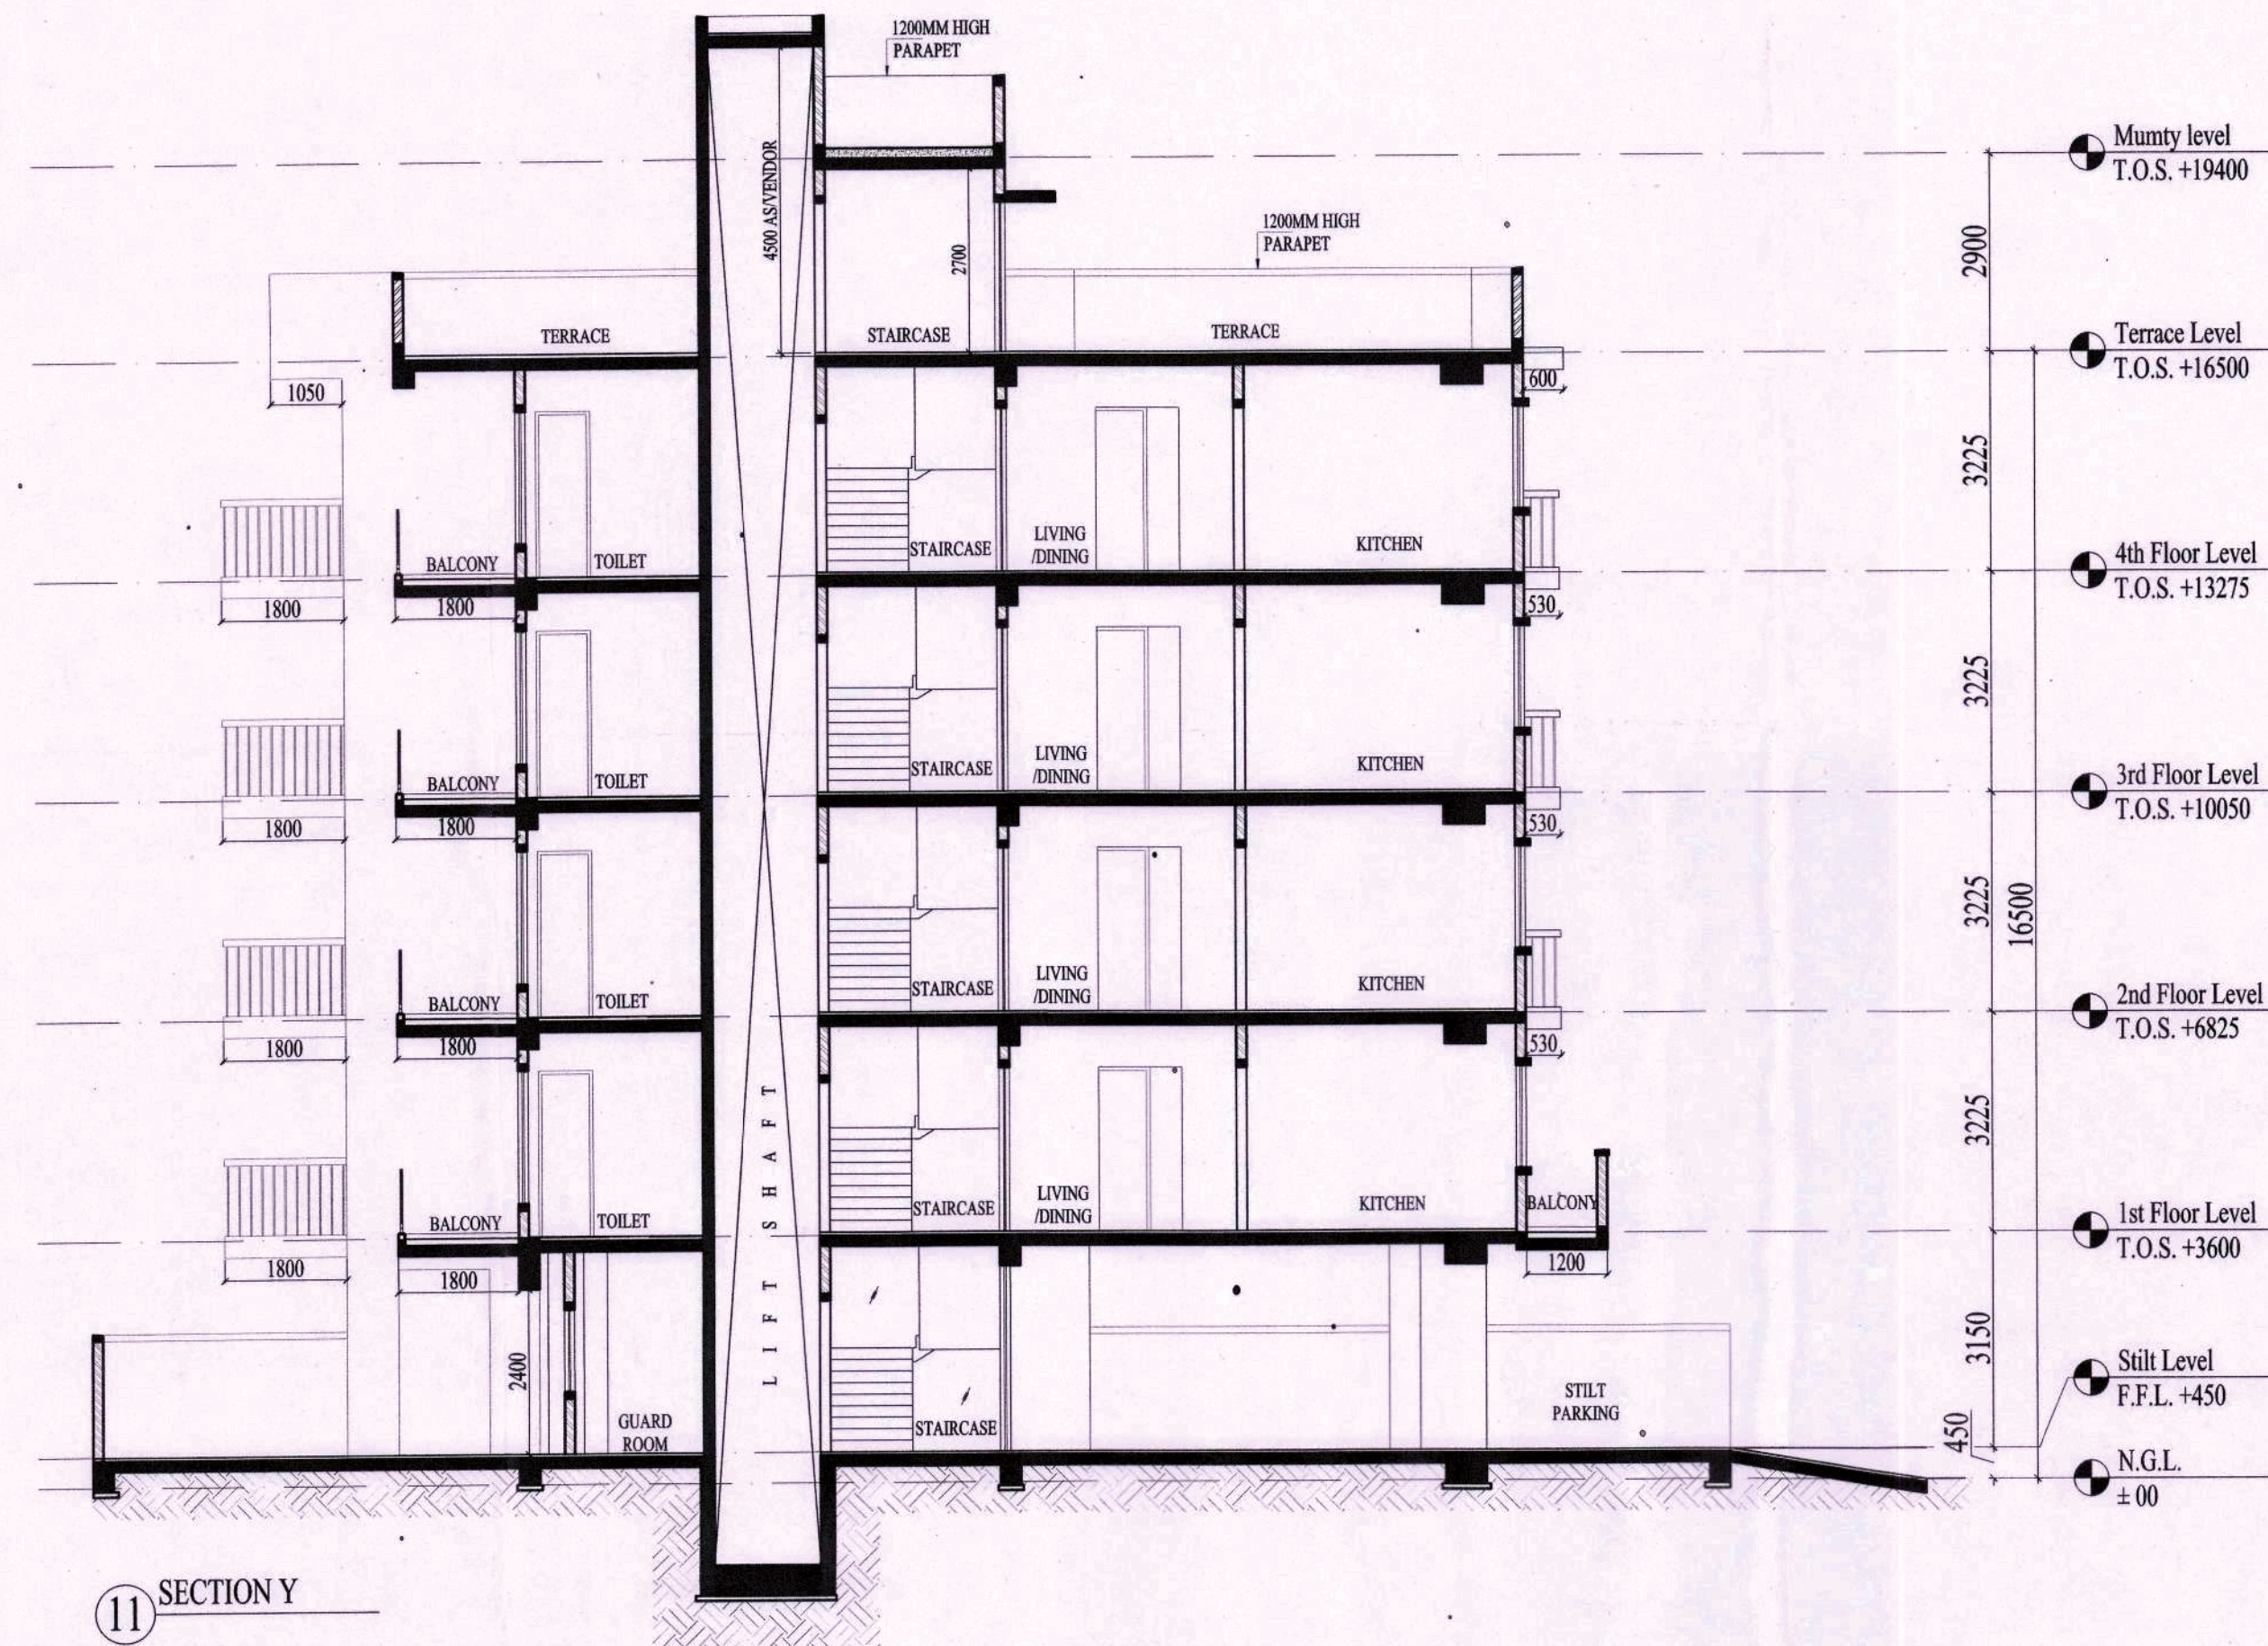

NOTE:
1. ALL DIMENSIONS ARE IN MM UNLESS OTHER SPECIFIED
2. ALL WALLS ARE 150MM TH. AAC BLOCK WALL

PRINCIPAL ARCHITECT:

ADANI BRAHMA SYNERGY PVT. LTD.

K-47, KAILASH COLONY, NEW DELHI-110048
PHONE NO. : 011-46556600

OWNER'S SIGNATURE ARCHITECT'S SIGNATURE

AR. PRADEEP KUMAR
CA/2017/84030
Basement Shivam Complex,
Opp. Huda Office, Sector-14, Gurugram

PROJECT:
PROPOSED BUILDING PLAN FOR PLOT NO. L-12,
BLOCK-I FALLING IN RESIDENTIAL PLOTTED COLONY
MEASURING 141.6875 ACRES (LICENSE NO. 64 OF 2010
DATED 21.08.2010) AT BRAHMA CITY, SECTOR- 60, 61, 62,
63 & 65, GURUGRAM MANESAR URBAN COMPLEX
BEING DEVELOPED BY ADANI BRAHMA SYNERGY PVT.
LTD.

DRAWING TITLE:
PLOT TYPE-E, PLOT NO. L12 (CORNER PLOT)
SECTIONS & ELEVATIONS

NORTH SCALE: SHEET NO.
24
DATE: 25.03.2022