
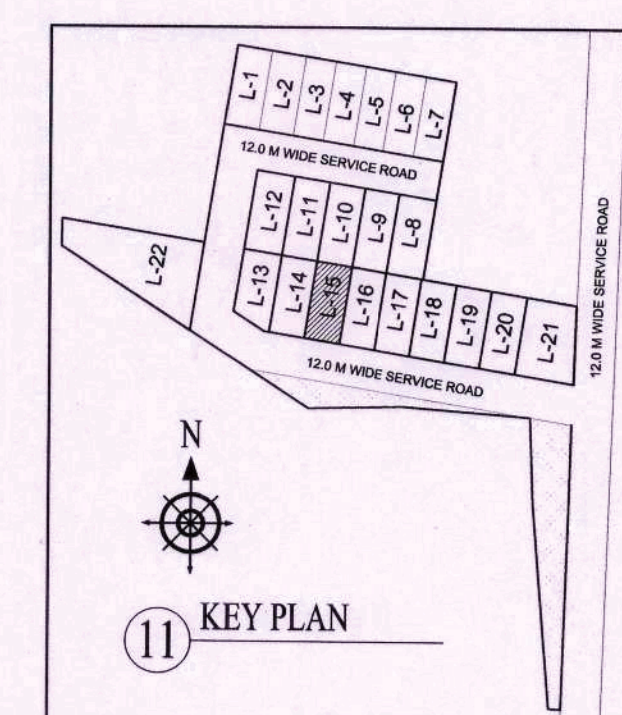
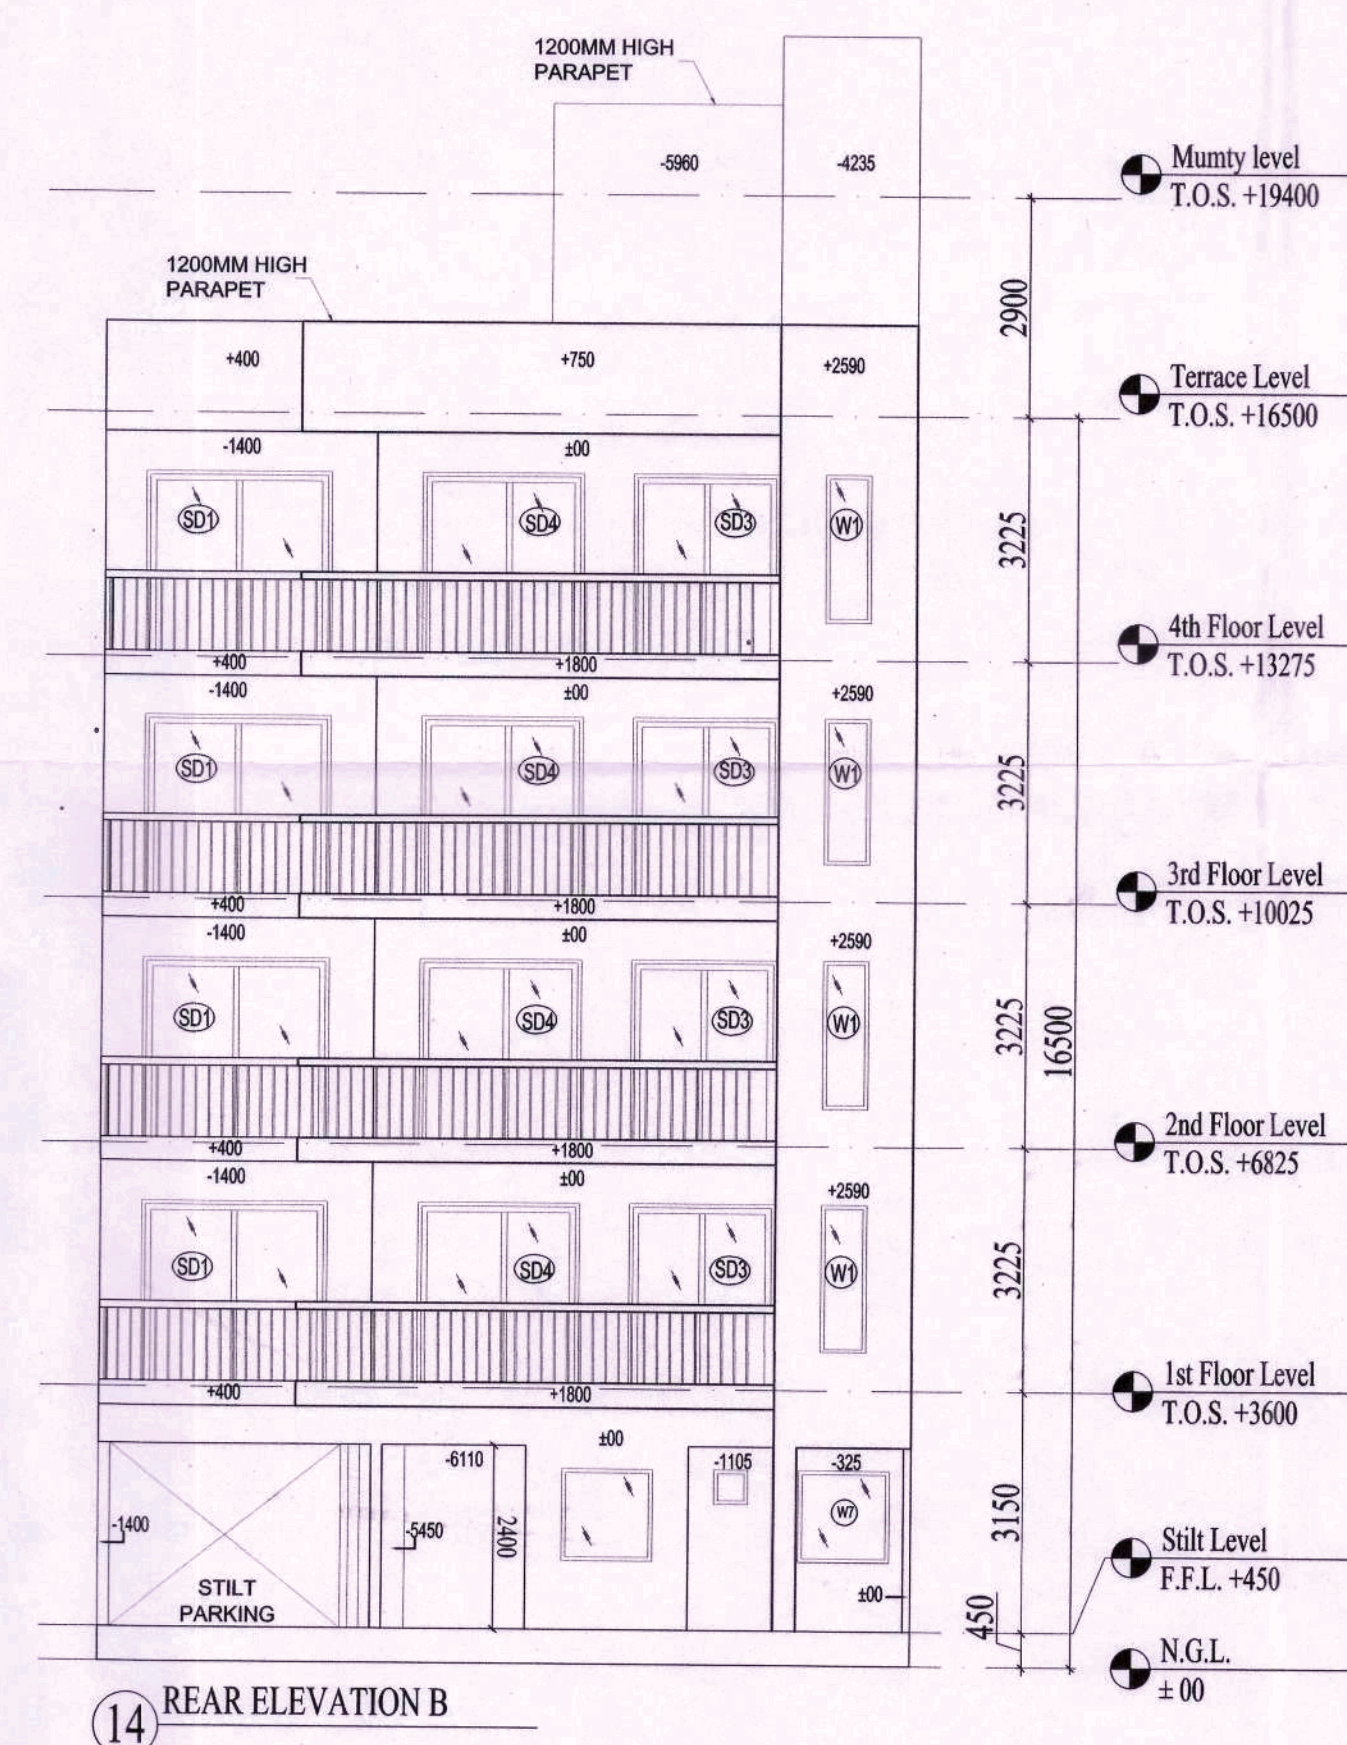


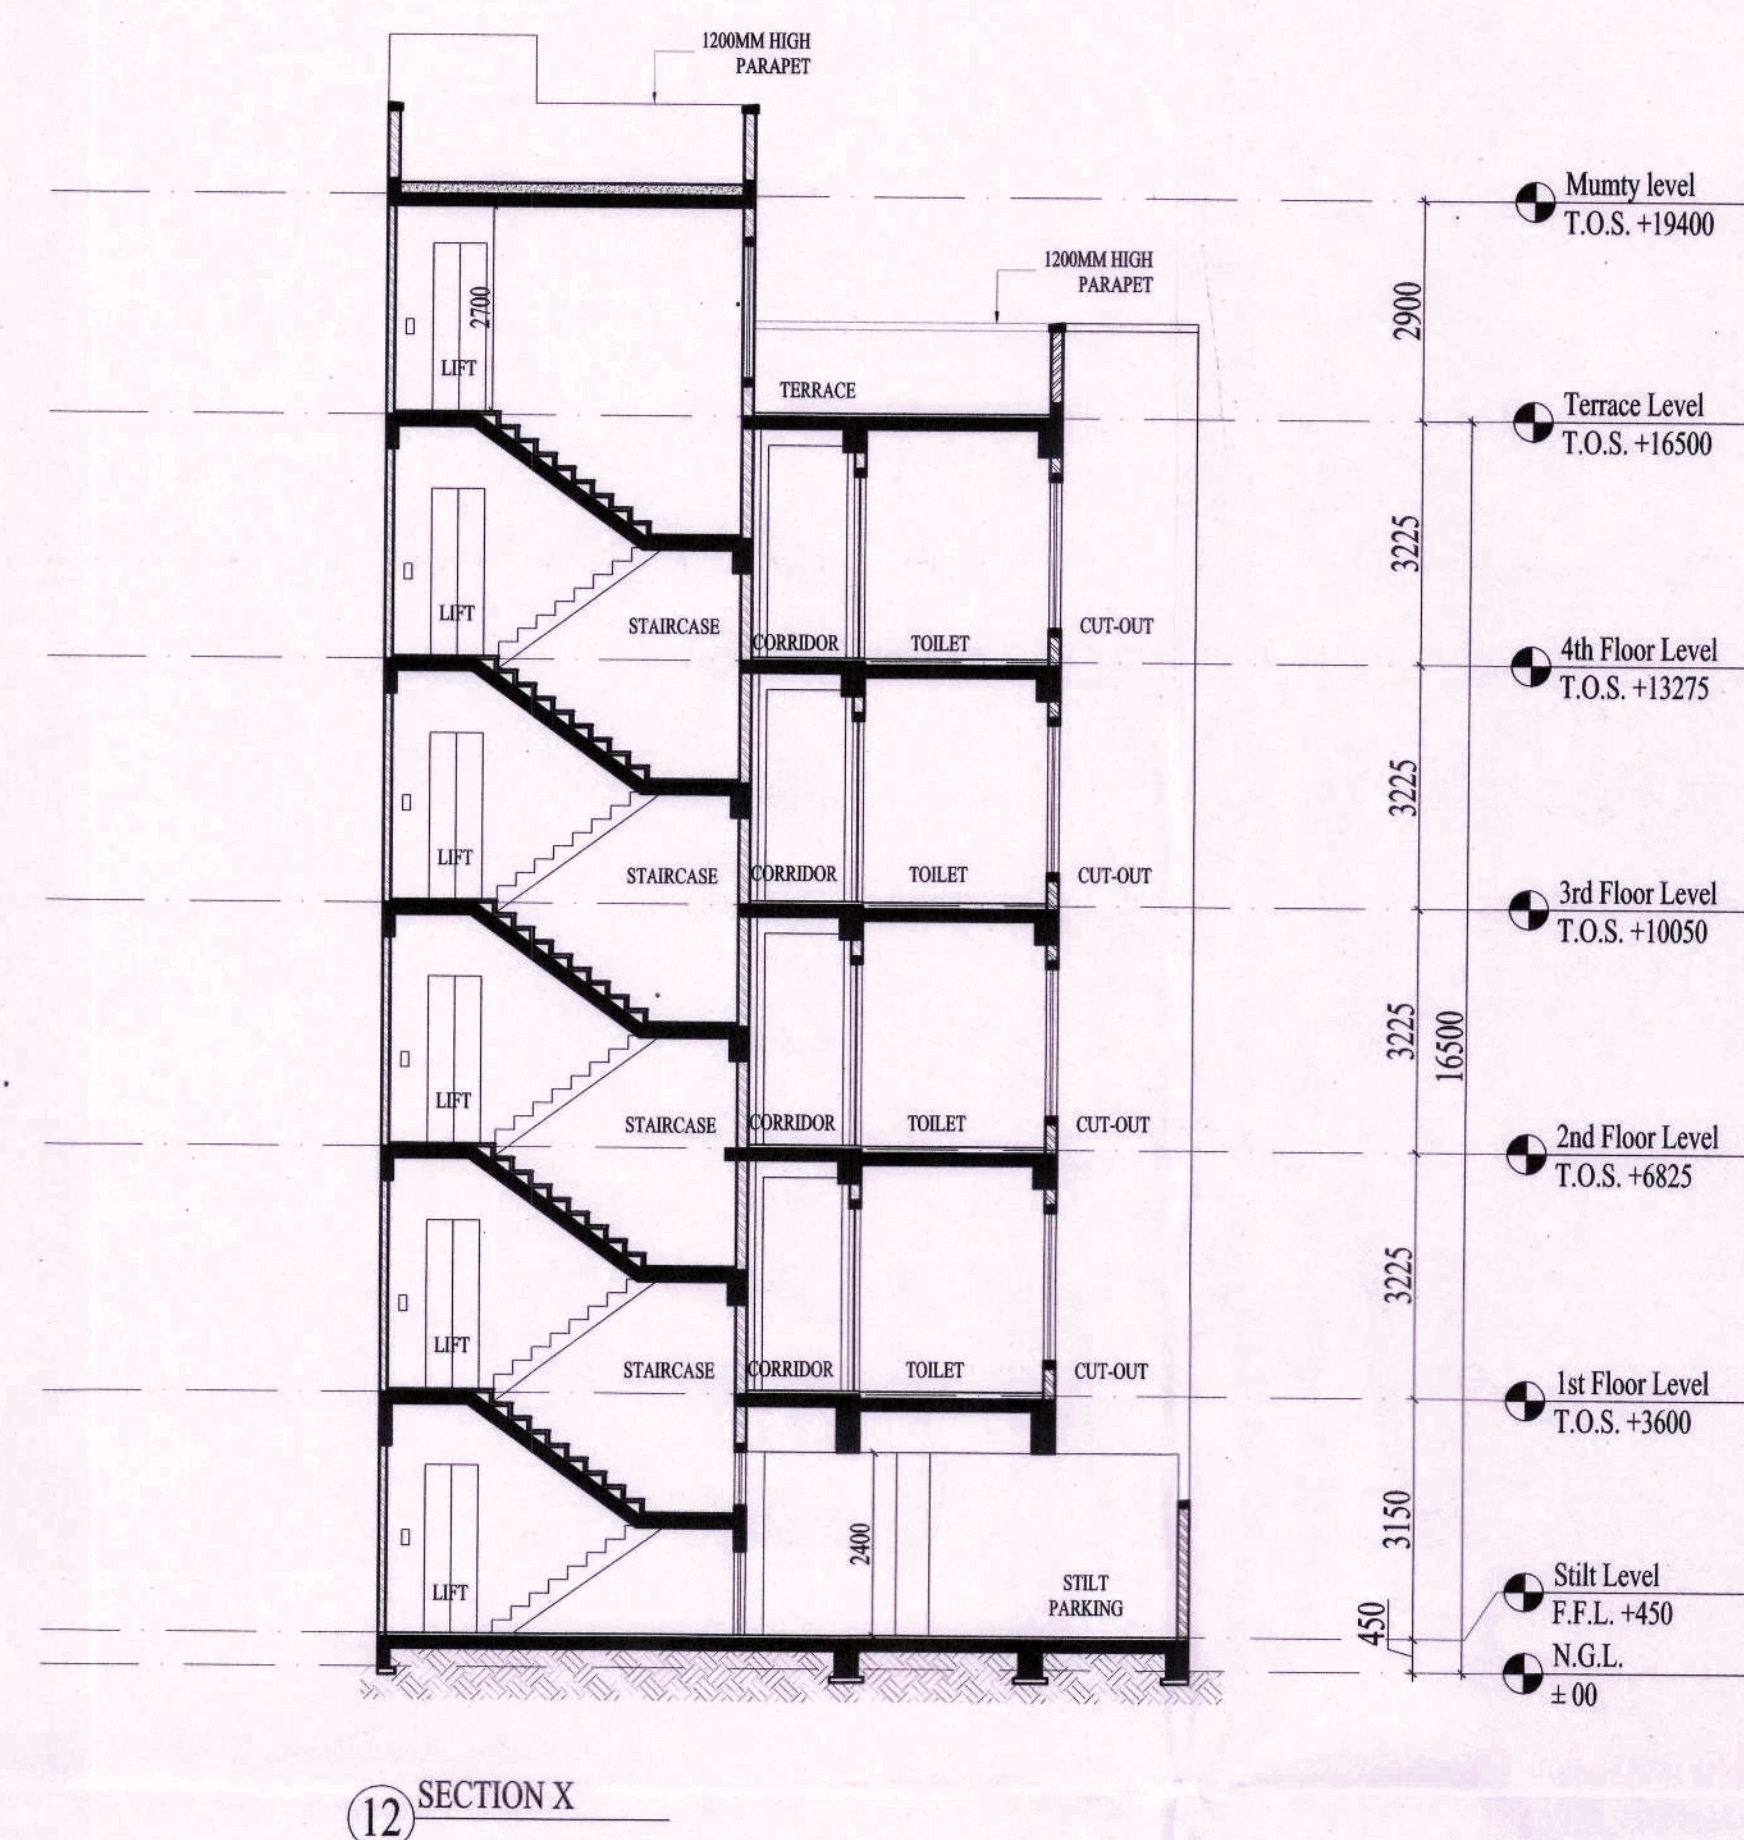

PRINCIPAL ARCHITECT:

K-47, KAILASH COLONY, NEW DELHI-110048
PHONE NO.: 011-46556600

OWNER'S SIGNATURE	ARCHITECT'S SIGNATURE
-------------------	-----------------------

 
AR. PRADEEP KUMAR
CA/2017/84030
Basement Shivam Complex,
Opp Huda Sector-14, Gurgaon

PROJECT:
PROPOSED BUILDING PLAN FOR PLOT NO. L-15,
BLOCK-L FALLING IN RESIDENTIAL PLOTTED COLONY
MEASURING 141.66875 ACRES (LICENSE NO. 64 OF 2010
DATED 21.08.2010) AT BRAHMA CITY, SECTOR- 60, 61, 62,
63 & 65, GURUGRAM MANESAR URBAN COMPLEX
BEING DEVELOPED BY ADANI BRAHMA SYNERGY PVT.
LTD.

DRAWING TITLE:
PLOT TYPE-G, PLOT NO. L15
SECTIONS & ELEVATIONS

NORTH		SHEET NO.
-------	--	-----------

30