
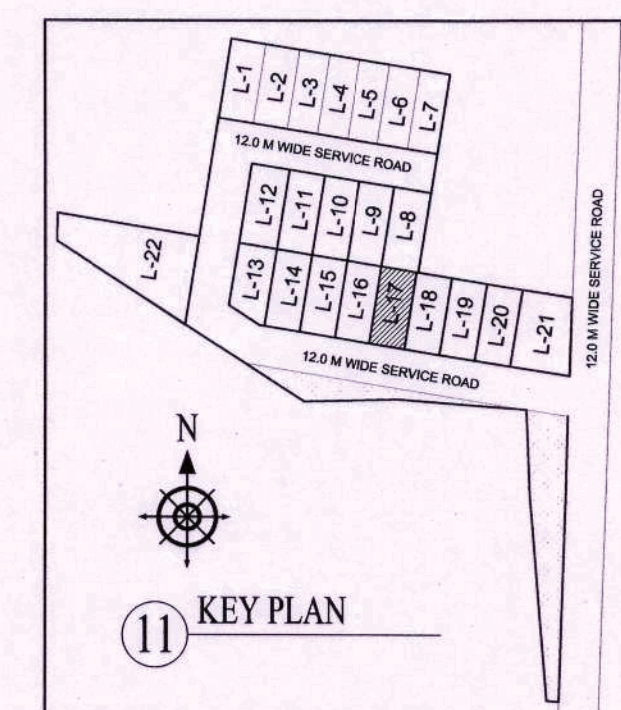
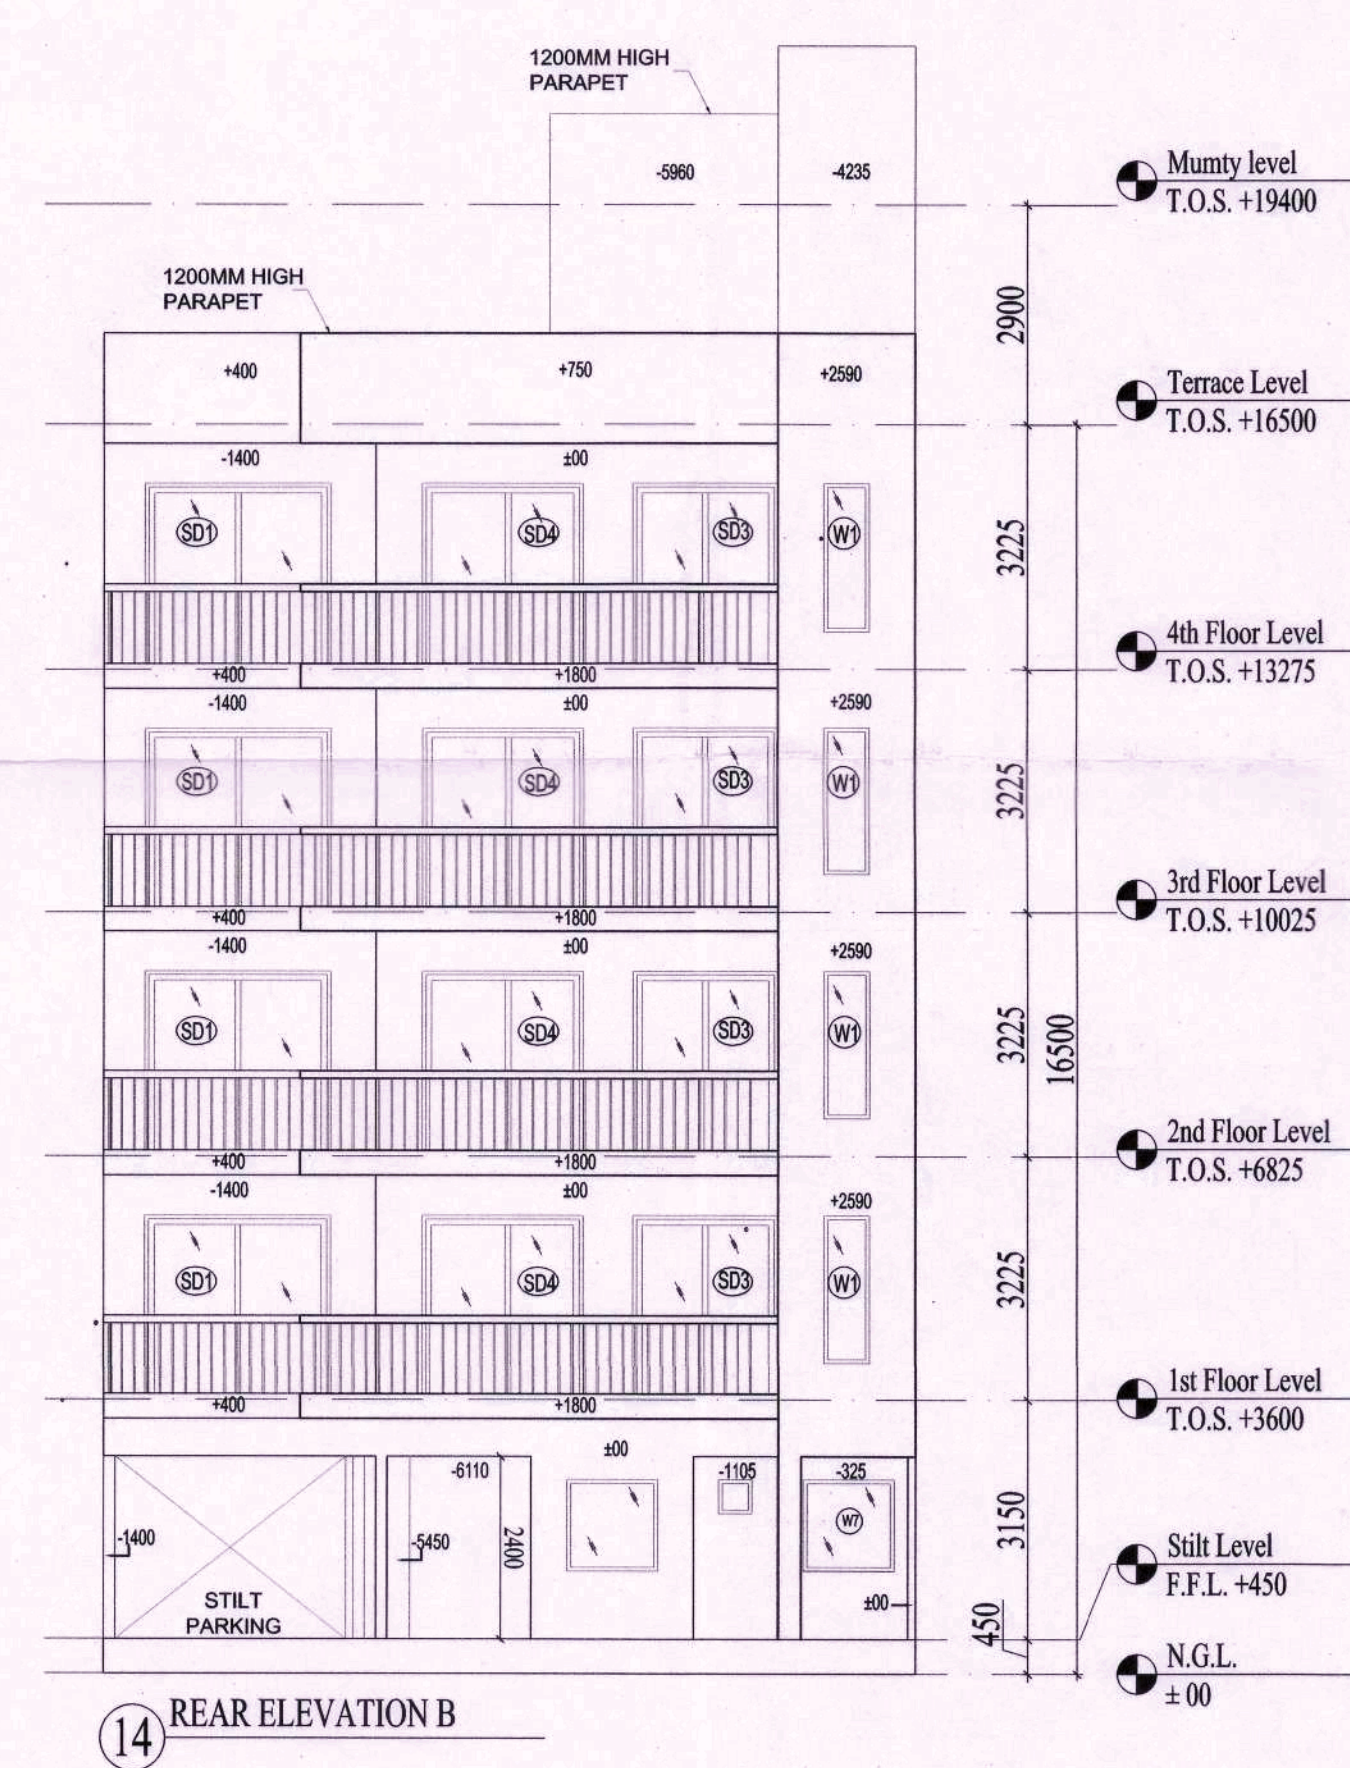
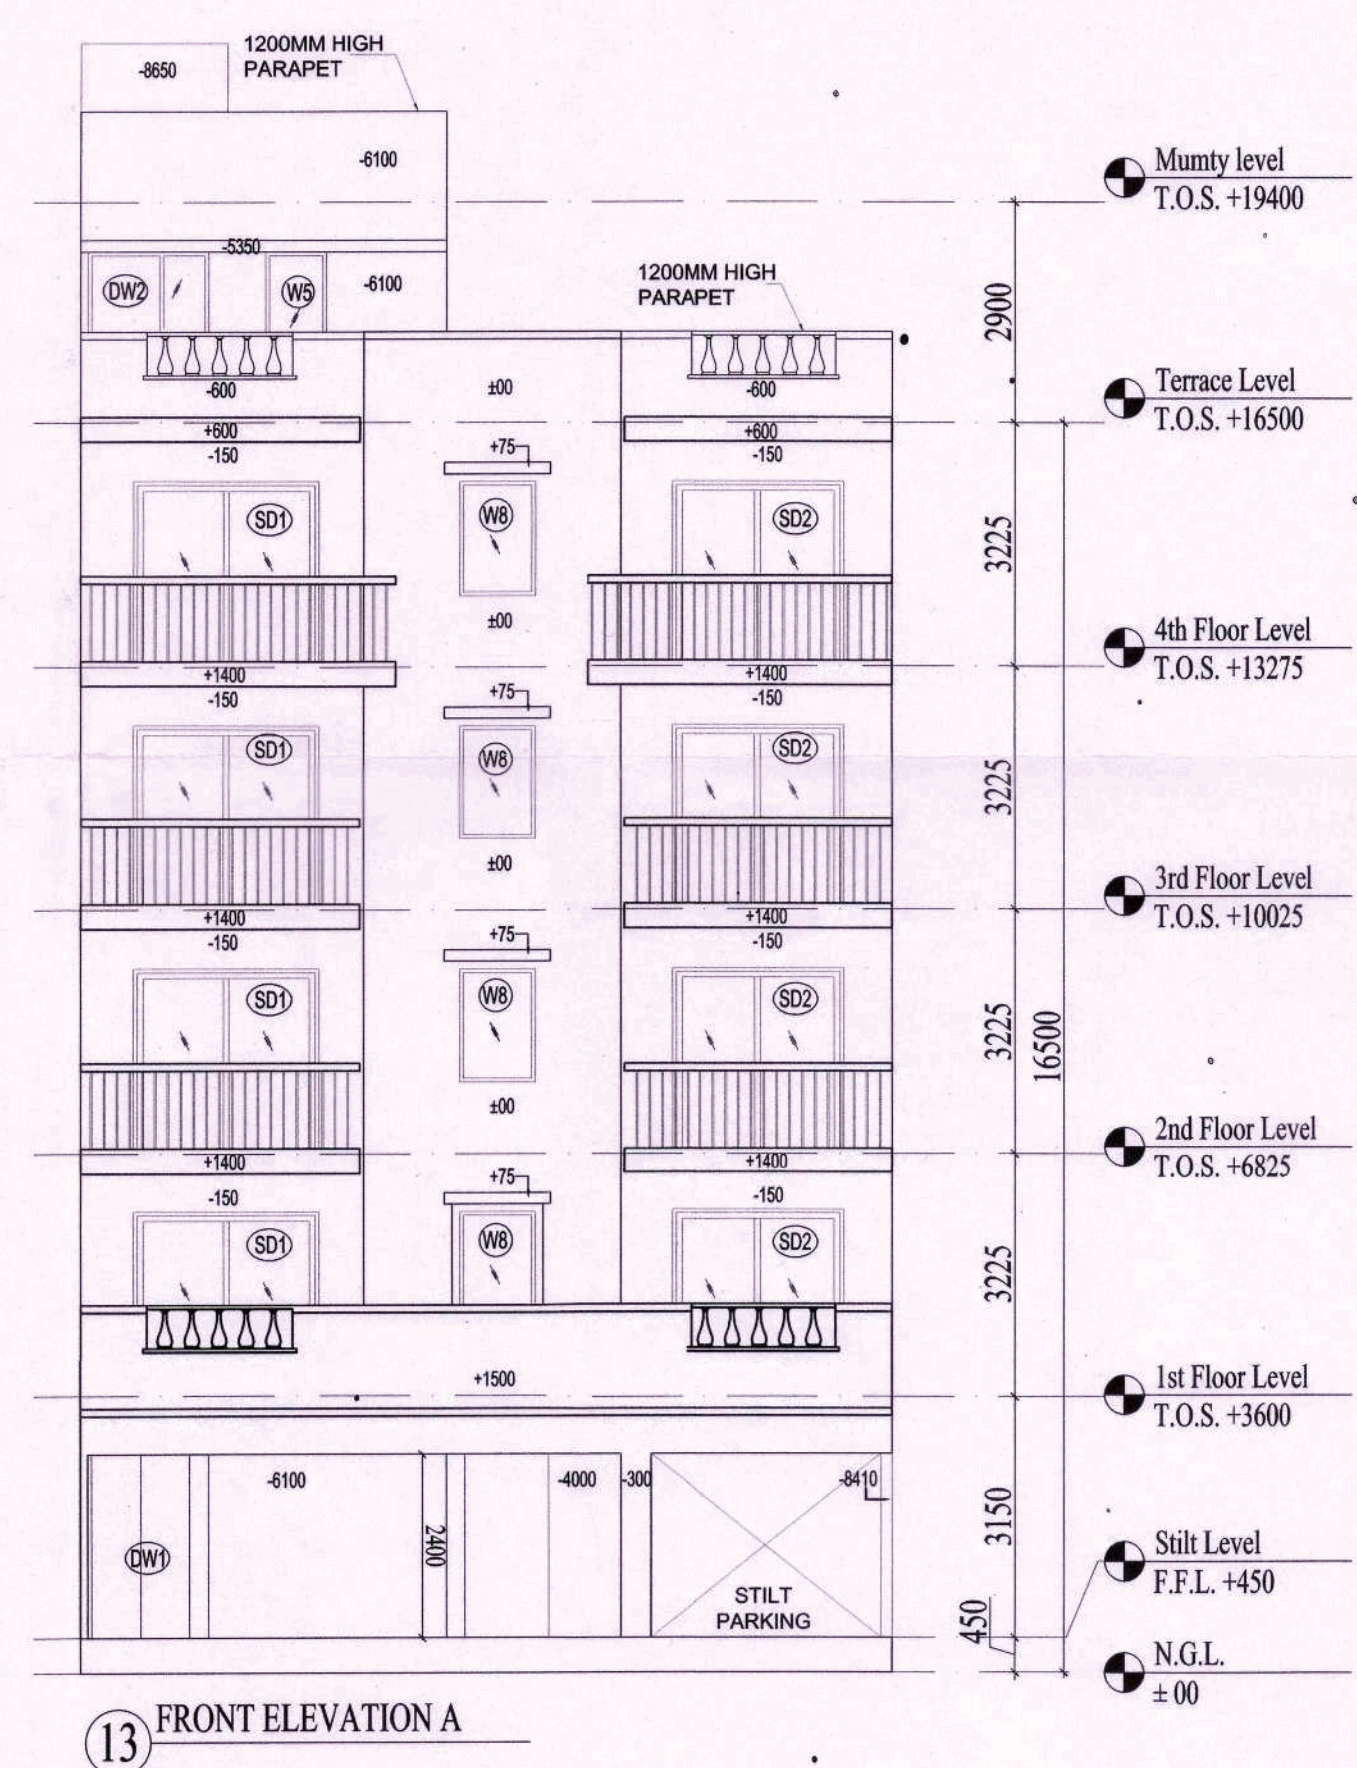
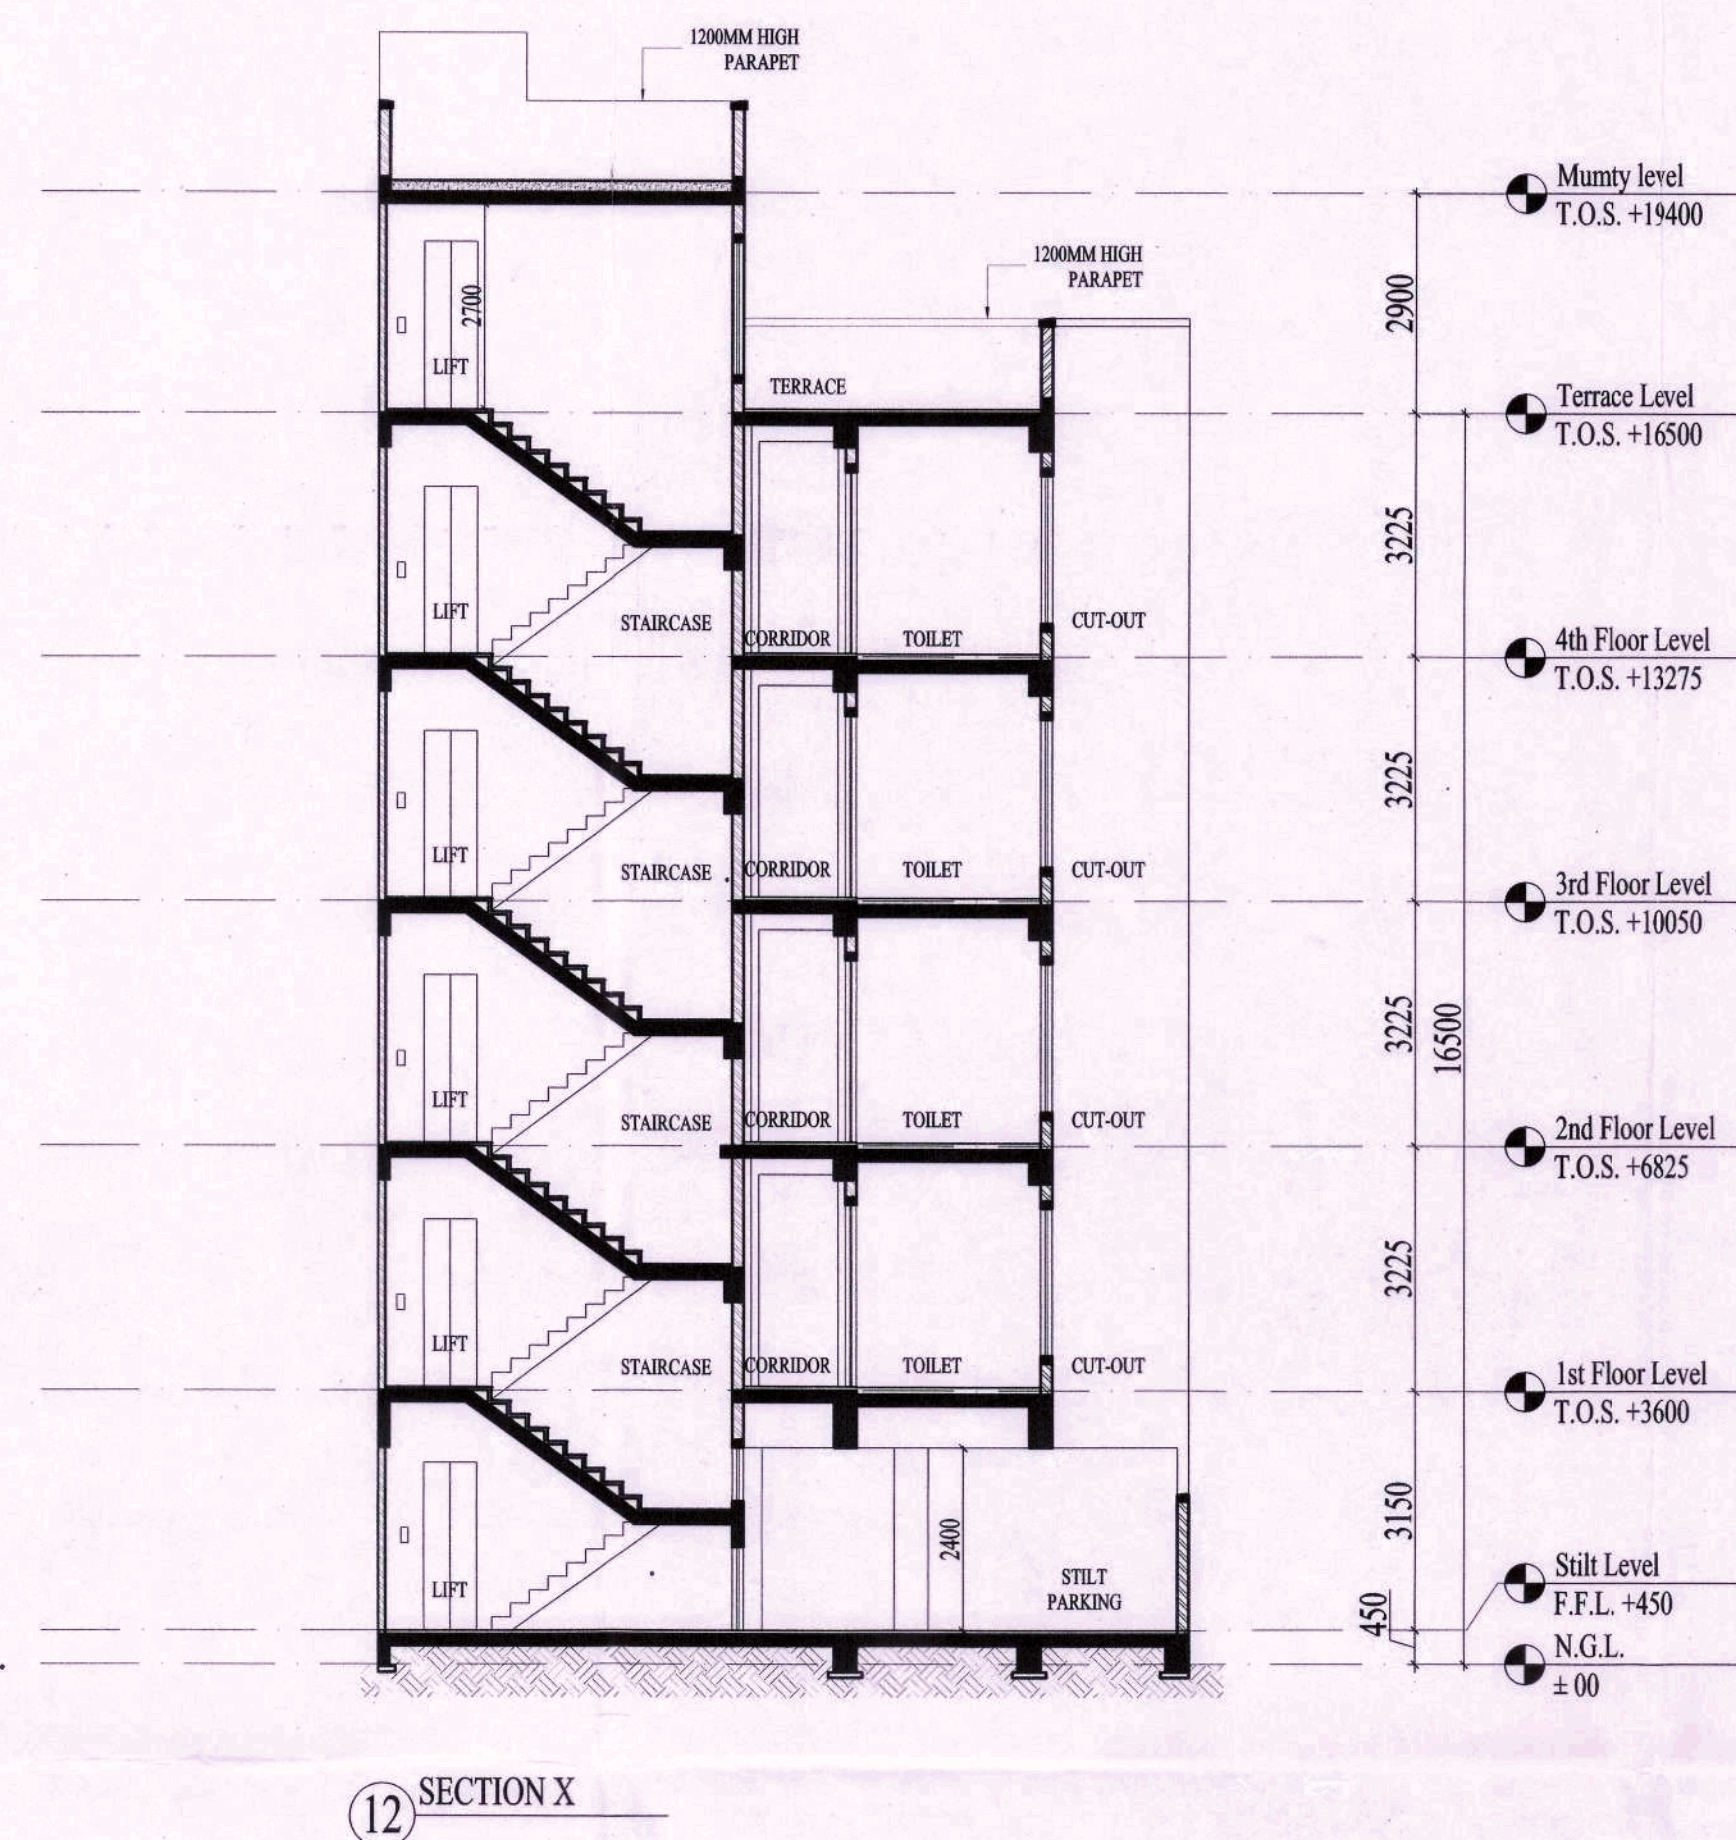


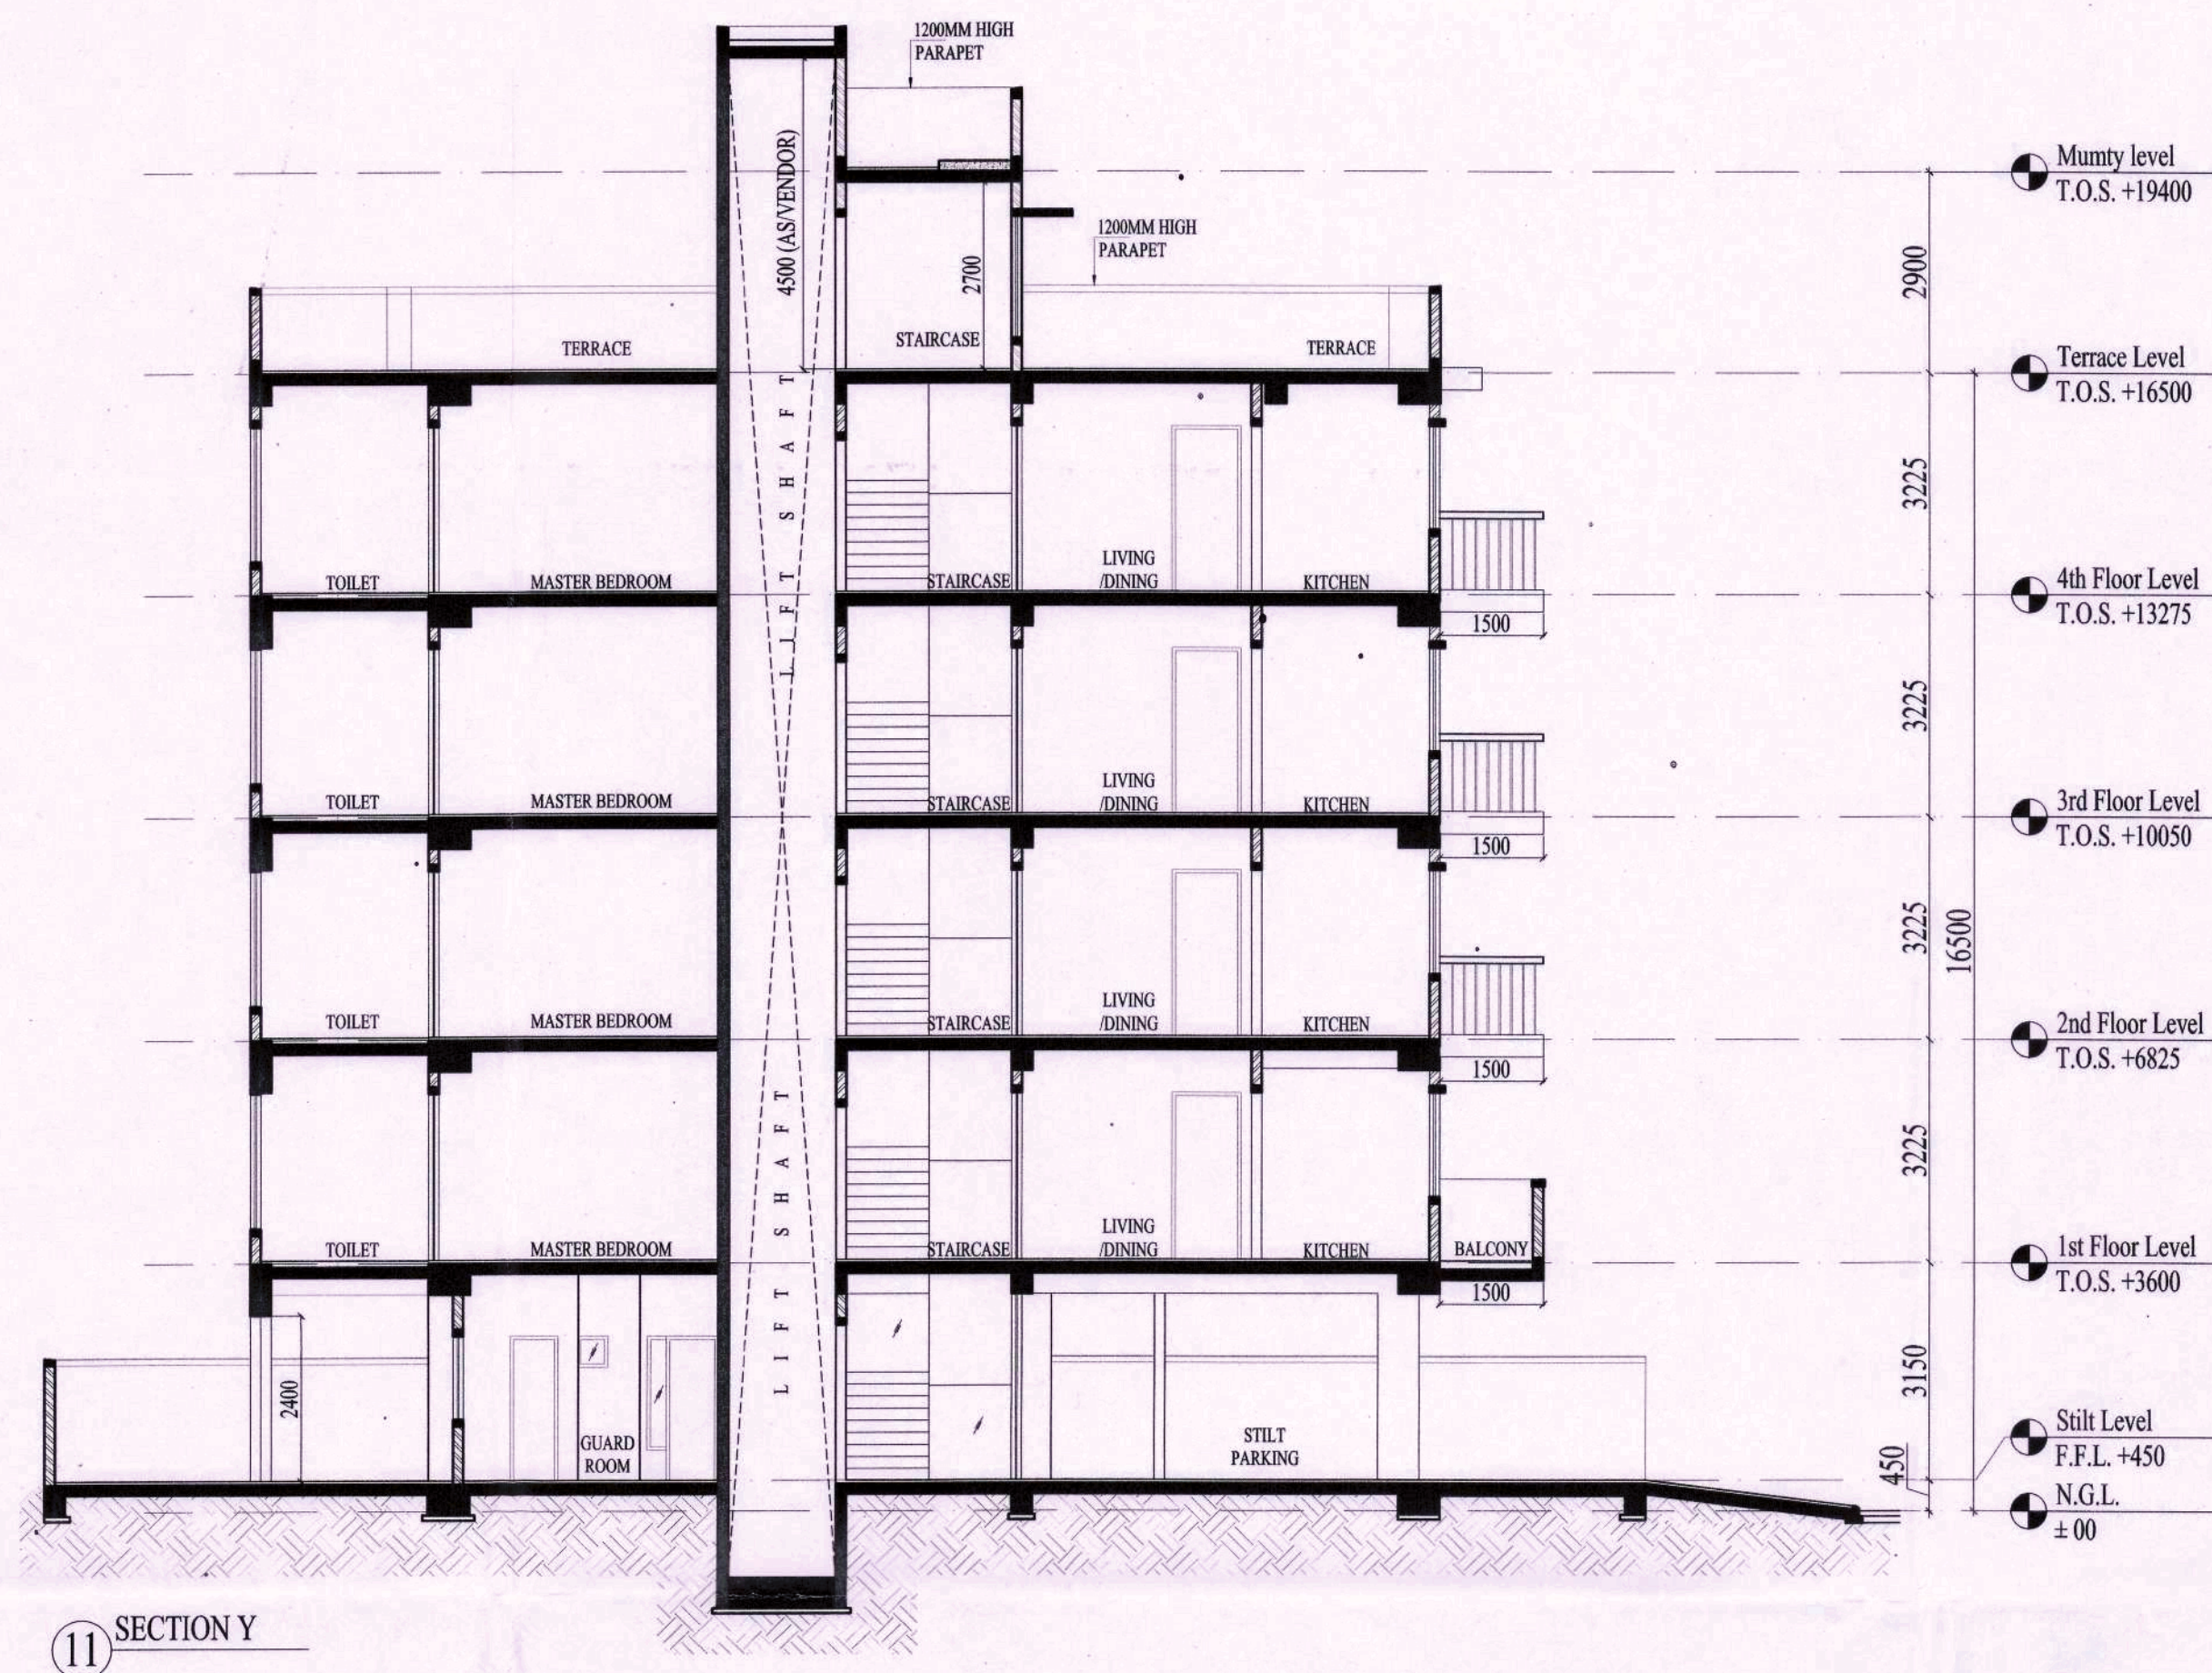

11 KEY PLAN

PRINCIPAL ARCHITECT:

K-47, KAILASH COLONY, NEW DELHI-110048
PHONE NO.: 011-46556600

OWNER'S SIGNATURE ARCHITECT'S SIGNATURE

AR. PRADEEP KUMAR
CA201784030
Basement Shivan Complex
Opp Huda Office, Sector-14, Gurgaon

PROJECT:
PROPOSED BUILDING PLAN FOR PLOT NO. L-17,
BLOCK-L FALLING IN RESIDENTIAL PLOTTED COLONY
MEASURING 141.6875 ACRES (LICENSE NO. 64 OF 2010
DATED 21.08.2010) AT BRAHMA CITY, SECTOR- 60, 61, 62,
63 & 65, GURUGRAM MANESAR URBAN COMPLEX BEING
DEVELOPED BY ADANI BRAHMA SYNERGY PVT. LTD.

DRAWING TITLE:
PLOT TYPE-Q, PLOT NO. L17
SECTIONS & ELEVATIONS

NORTH SHEET NO.
34
DATE: