
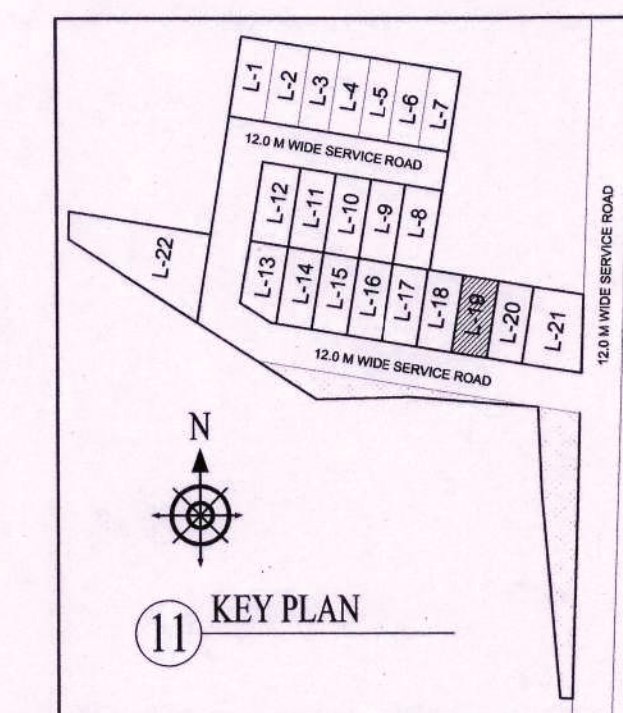
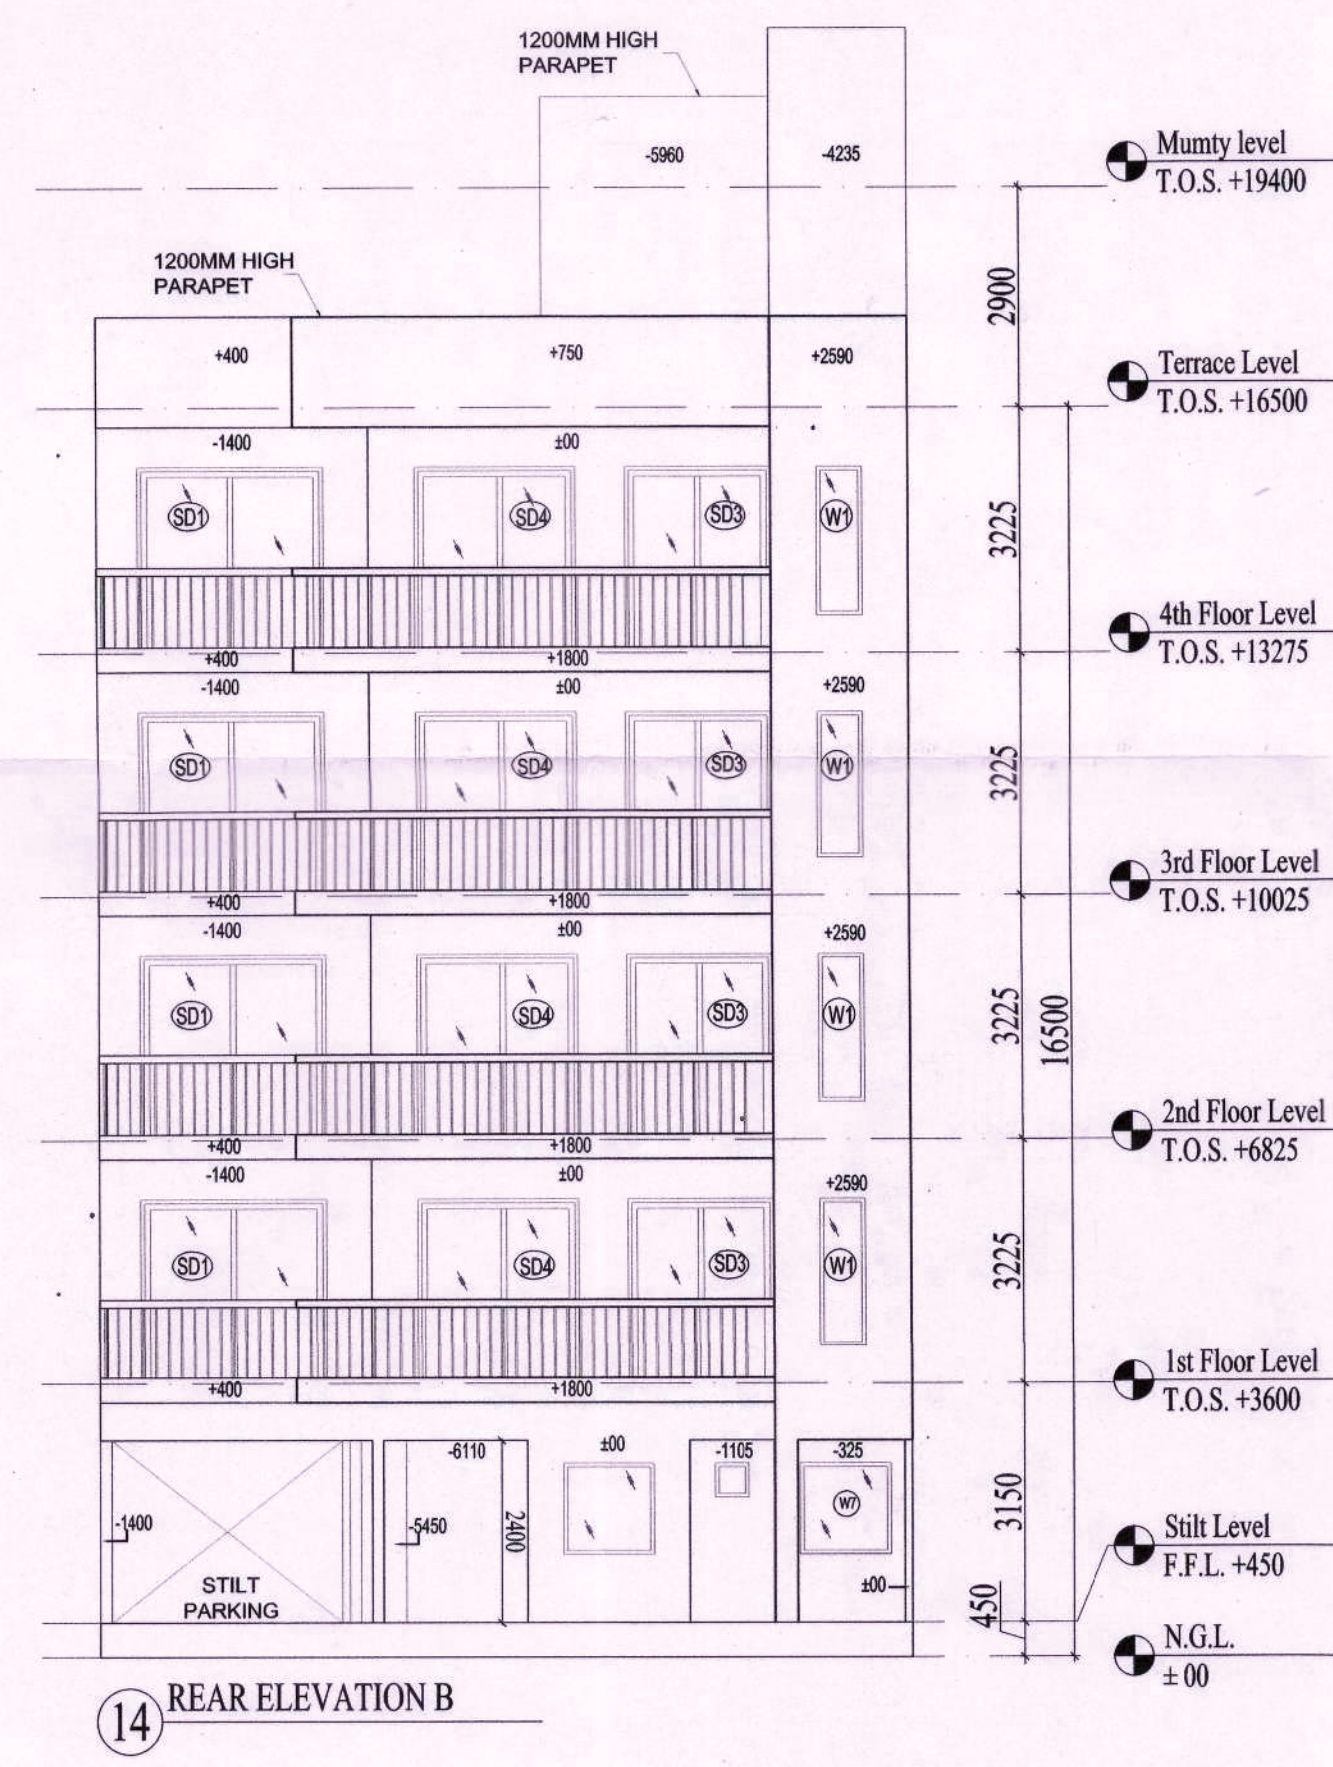
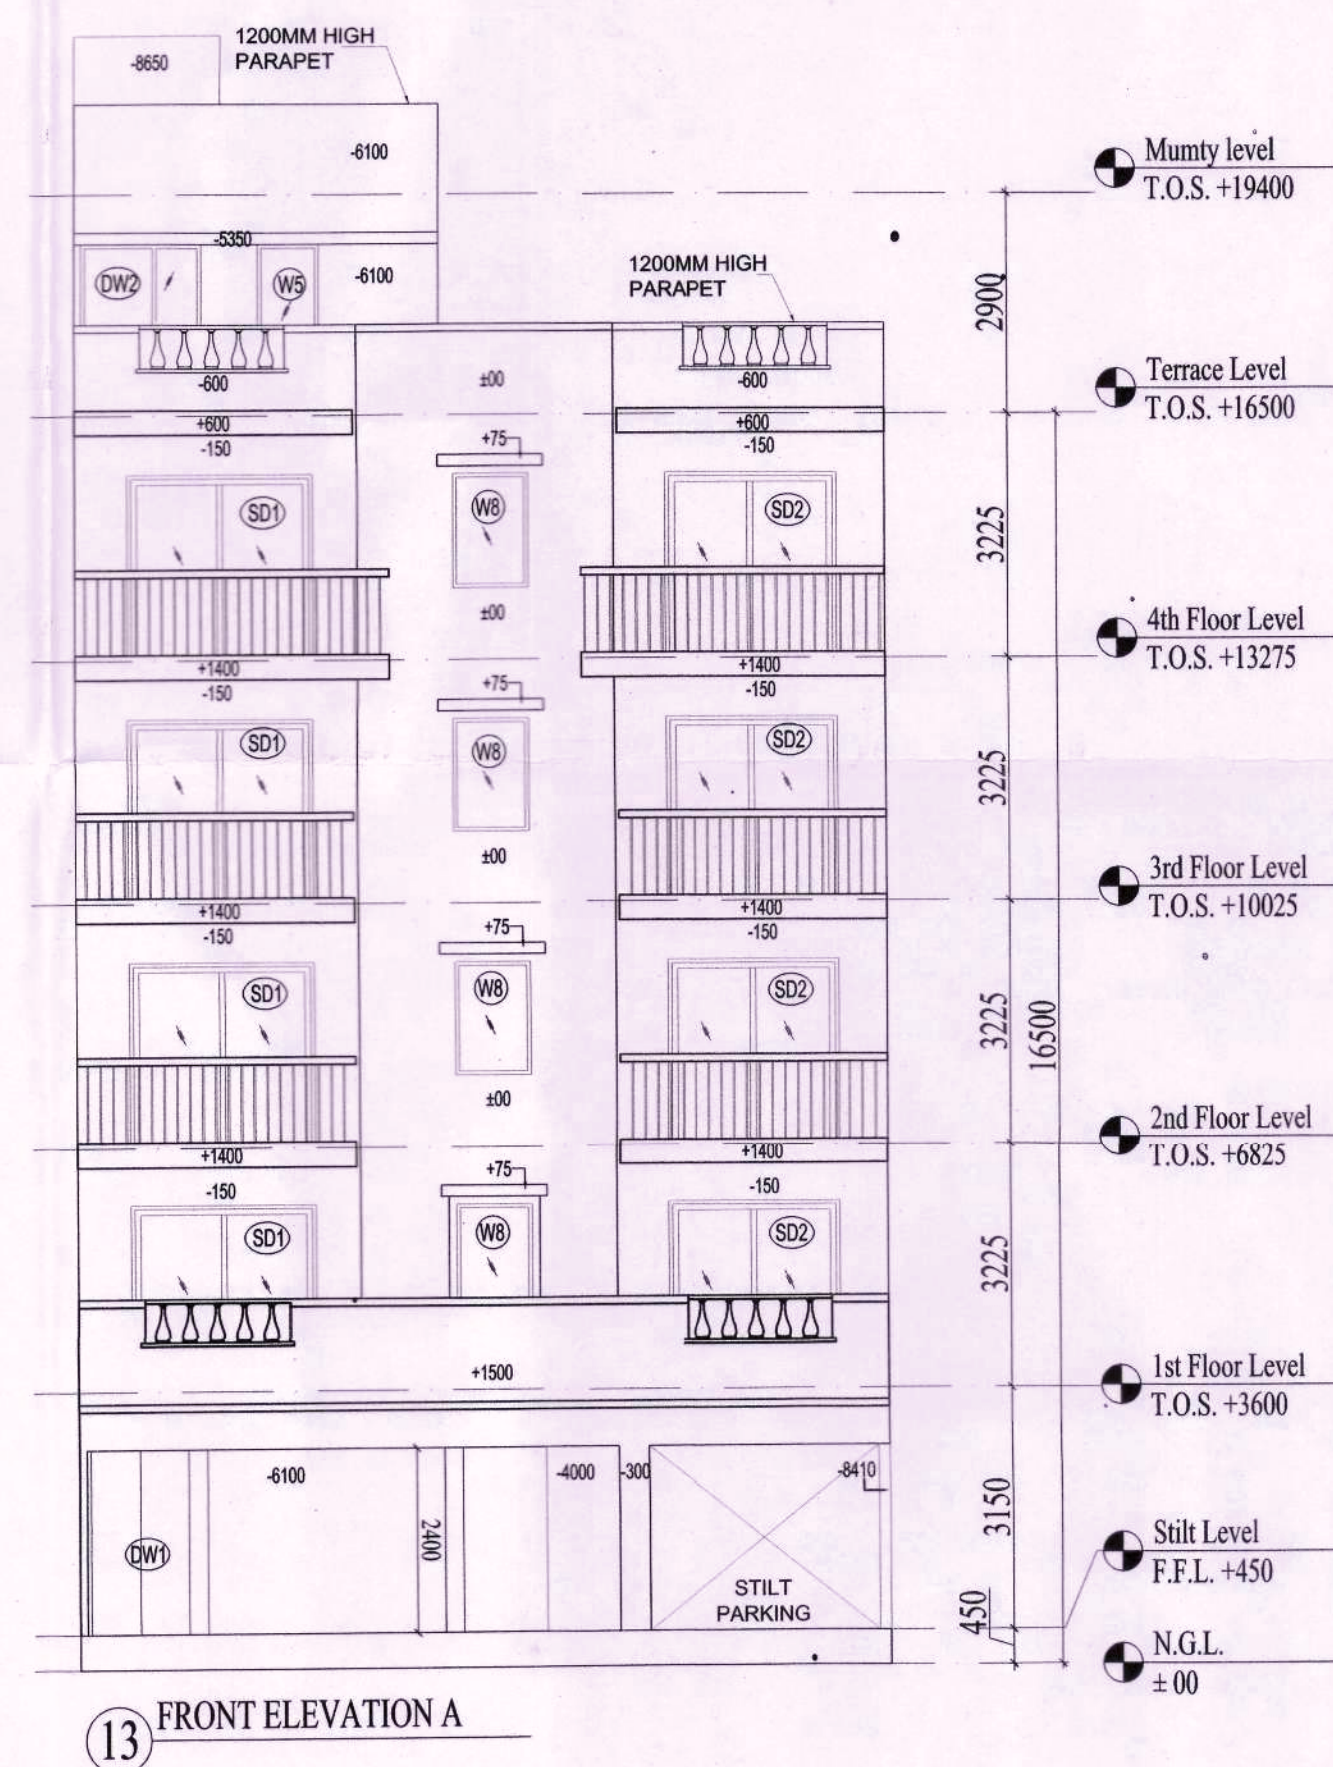
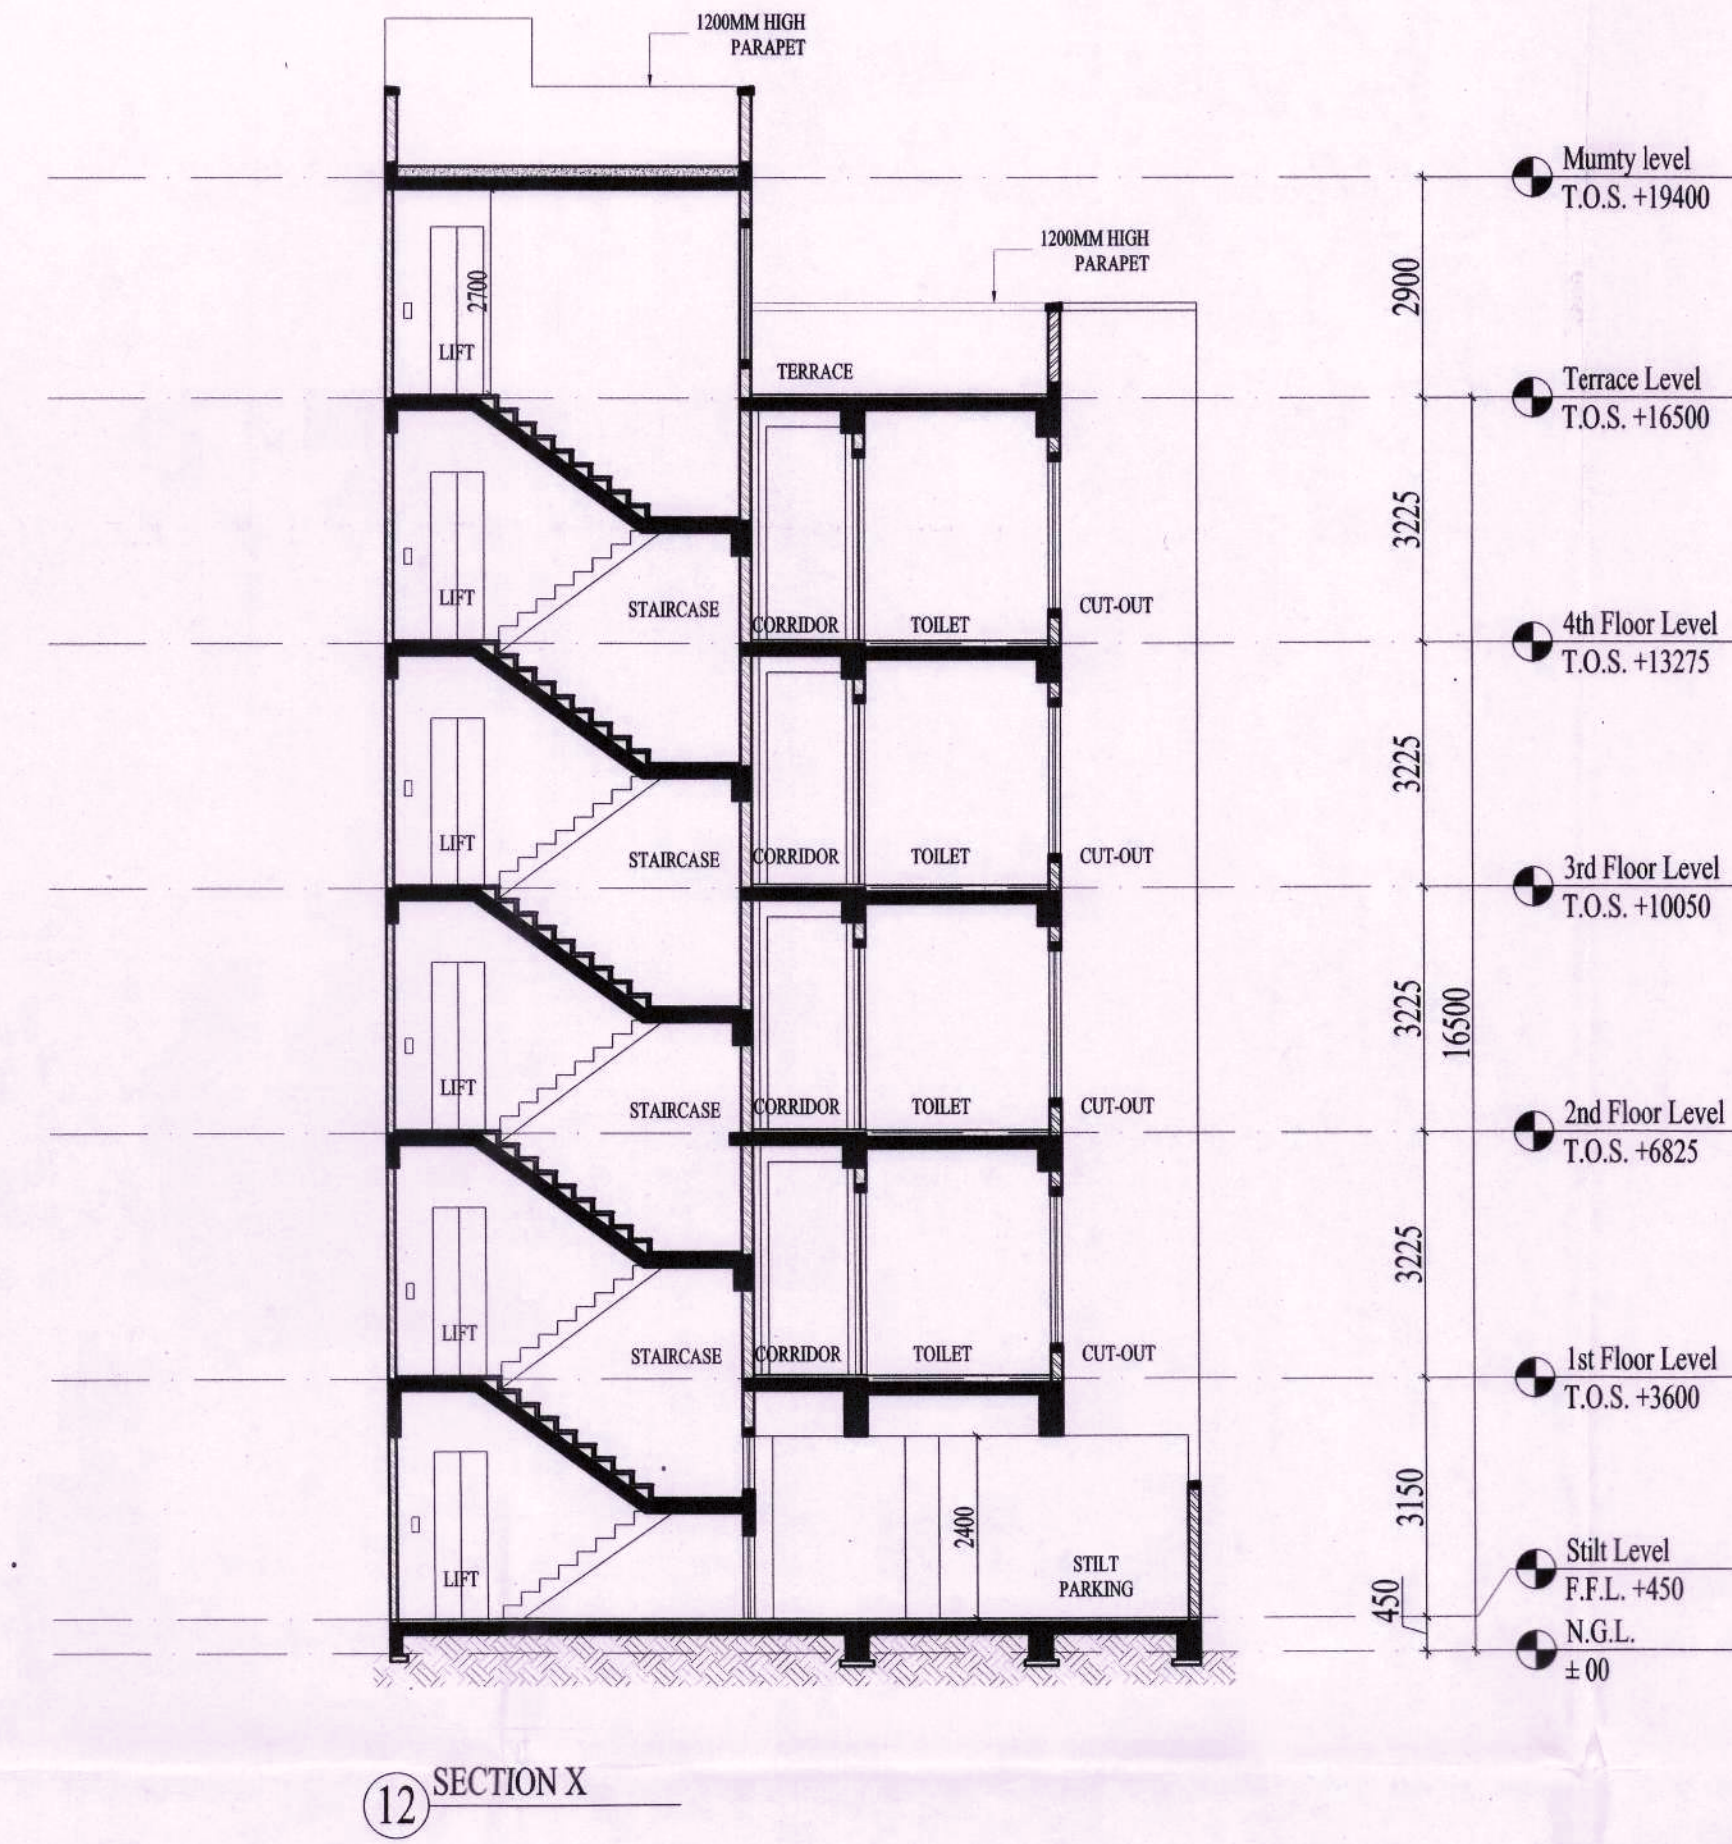


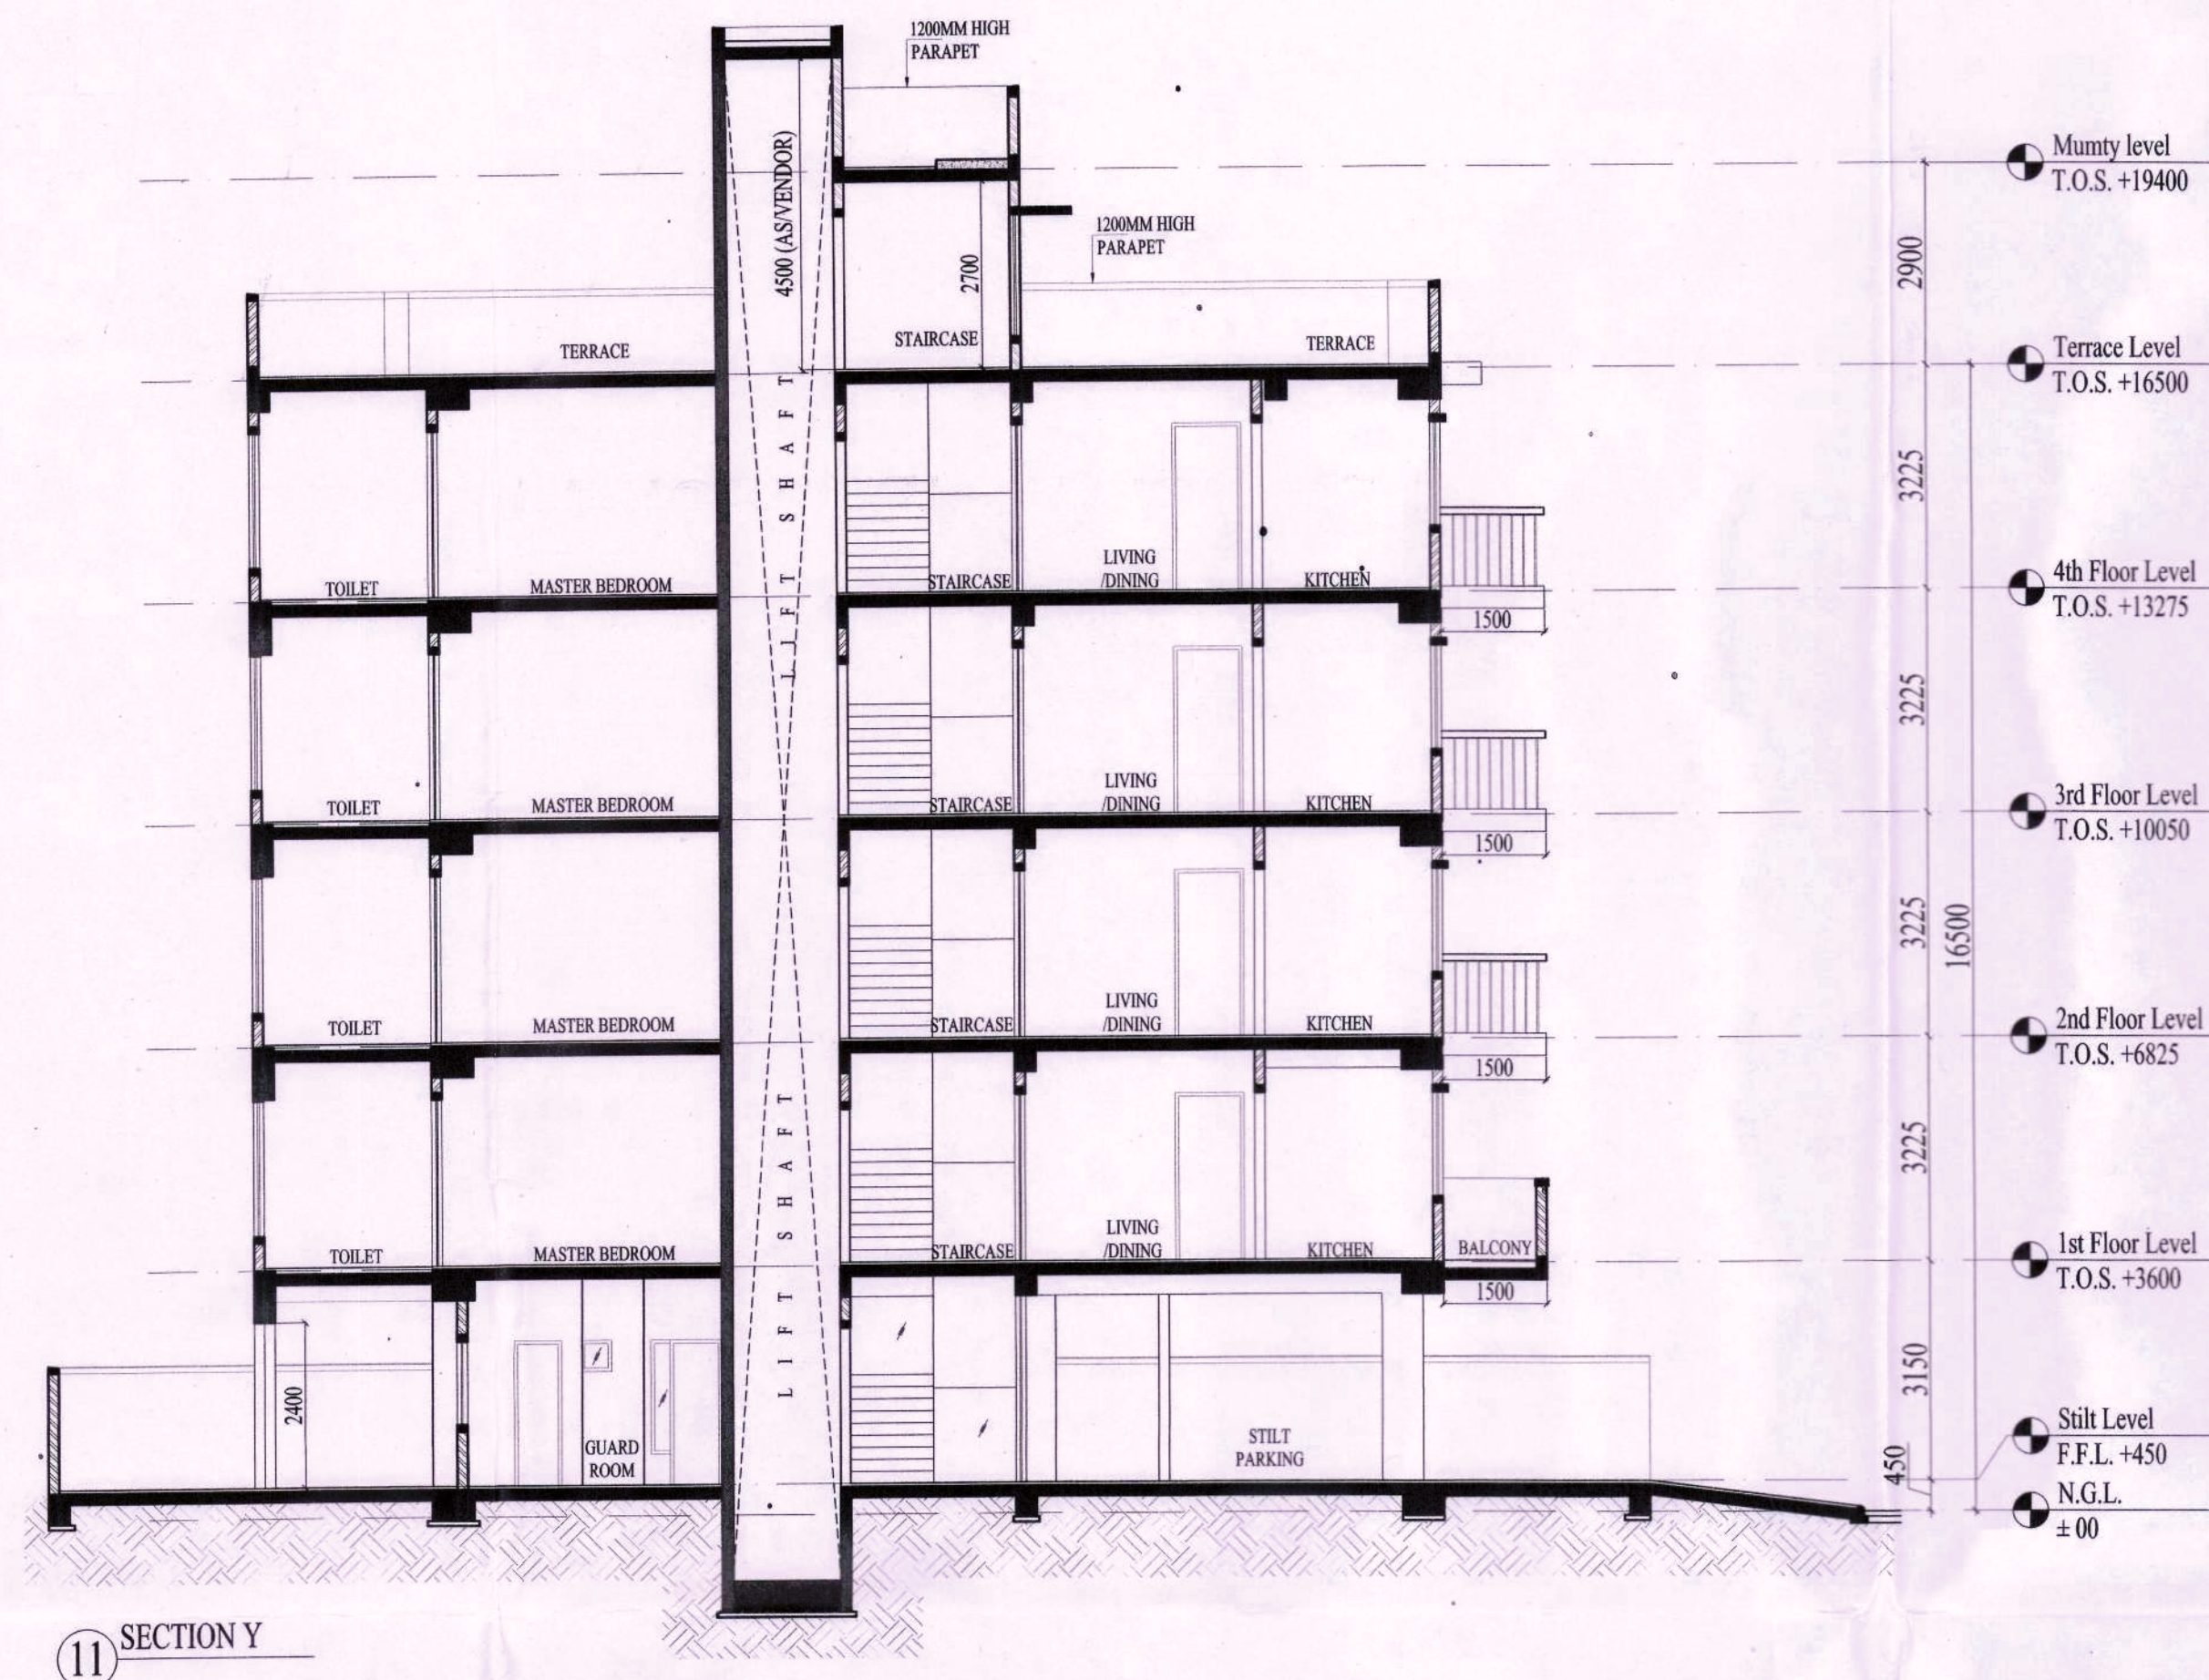

PRINCIPAL ARCHITECT:

K-47, KAILASH COLONY, NEW DELHI-110048
PHONE NO.: 011-46556600

OWNER'S SIGNATURE

ARCHITECT'S SIGNATURE



AR. PRADEEP KUMAR
CA/2017/8430
Basement Shivam Complex,
Opp Huda Office, Sector-14, Gurugram

PROJECT:

PROPOSED BUILDING PLAN FOR PLOT NO. L-19, BLOCK-L
FALLING IN RESIDENTIAL PLOTTED COLONY
MEASURING 141.66875 ACRES (LICENSE NO. 64 OF 2010
DATED 21.08.2010) AT BRAHMA CITY, SECTOR- 60, 61, 62,
63 & 65, GURUGRAM MANESAR URBAN COMPLEX BEING
DEVELOPED BY ADANI BRAHMA SYNERGY PVT. LTD.

DRAWING TITLE:

PLOT TYPE-G, PLOT NO. L19
SECTIONS & ELEVATIONS

NORTH

SHEET NO.

38

DATE: