



S.No.	UNIT NO	TYPE
1.	D4013	F10

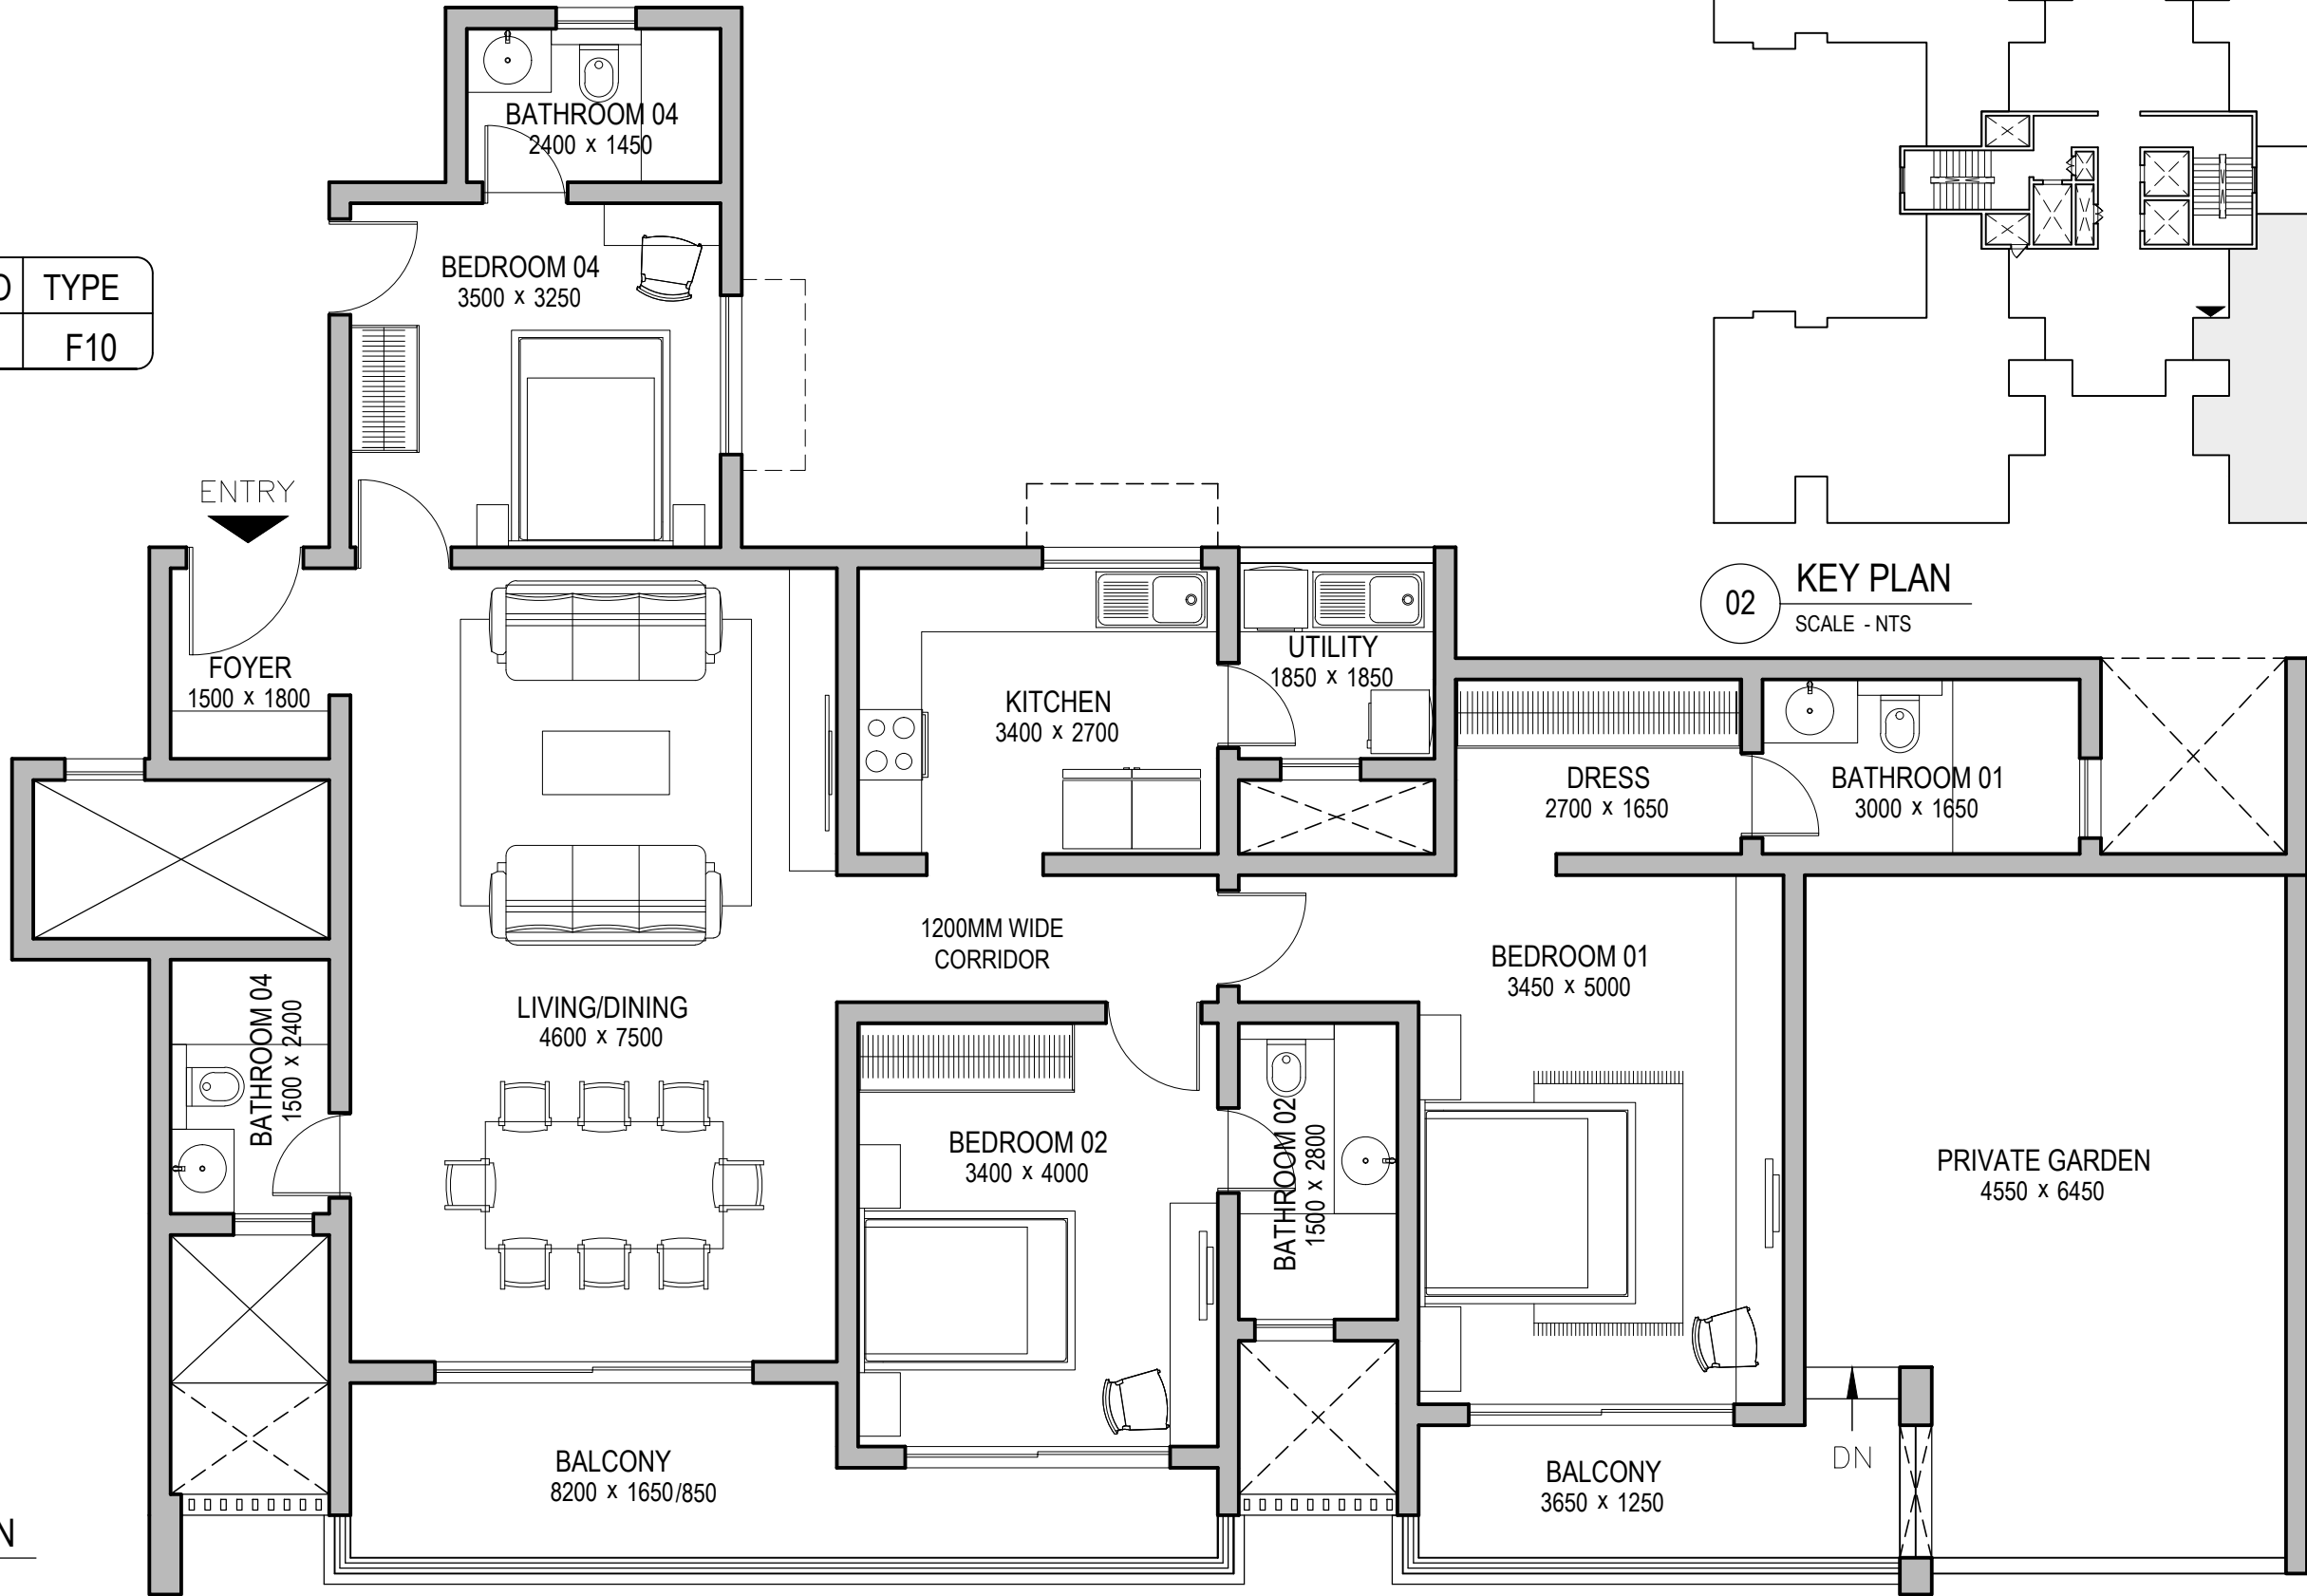


02 KEY PLAN
SCALE - NTS

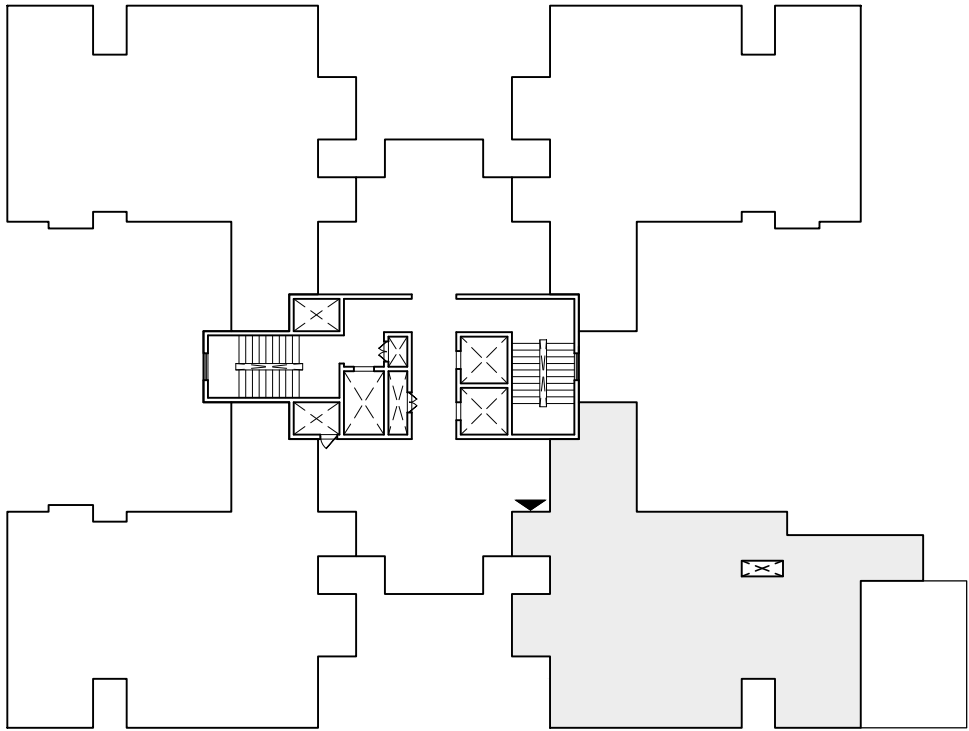

01 UNIT PLAN
SCALE 1:100

REVISIONS		
R.NO.	DATE	DESCRIPTION

NOTE
- THE SIZE, SHAPE AND POSITION OF OPENINGS, DUCTS, & COLUMNS SIZES ARE SUBJECT TO CHANGE AFTER FINALIZATION OF FACADE & SERVICES. - AREAS MENTIONED ARE SUBJECT TO CHANGE AFTER FINALIZATION OF SERVICES & STRUCTURAL DESIGN. - THE FURNITURE SHOWN IN THE DRAWING IS ONLY TO INDICATE THE SPACE AVAILABLE & THE LIKELY POSITION OF ELECTRICAL POINTS. - ROOM SIZES INDICATED ARE STRUCTURAL SIZES & ACTUAL SIZES MAY VARY DUE TO FINISHES.

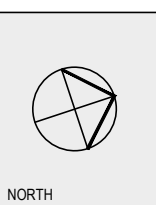

ARCHITECT	APPROVED BY
VENKATESH	ARUN KUMAR



PROJECT CODE	0385
DRG.NO.	AM - 147
DATE	27.09.2022
SCALE	1: 100
SHEET SIZE	A4

DRAWING TITLE
TYPE - F10 TOWER - D4

PROJECT TITLE
SOBHA CITY GURGAON



SOBHA LIMITED
"SOBHA", REGD. & CORPORATE OFFICE,
SARJAPUR - MARATHAHALLI OUTER RING ROAD (ORR),
DEVARABISANAHALLI, BELLANDUR POST,
BANGALORE 560 103, INDIA.
TEL: 49320000, E-mail: architects@sobha.com

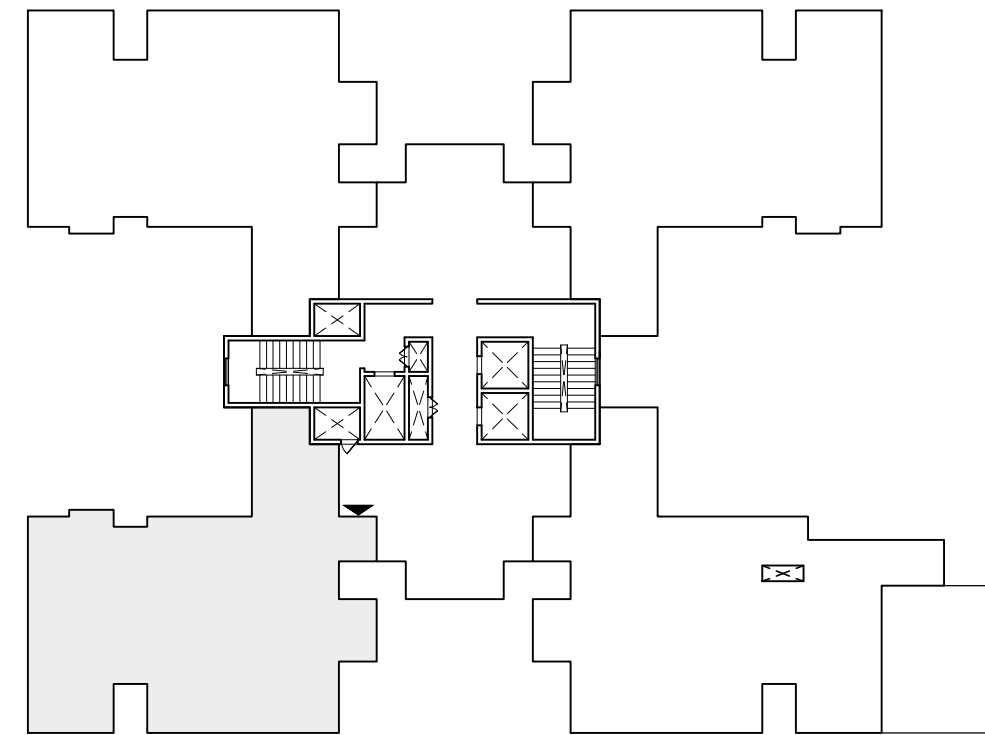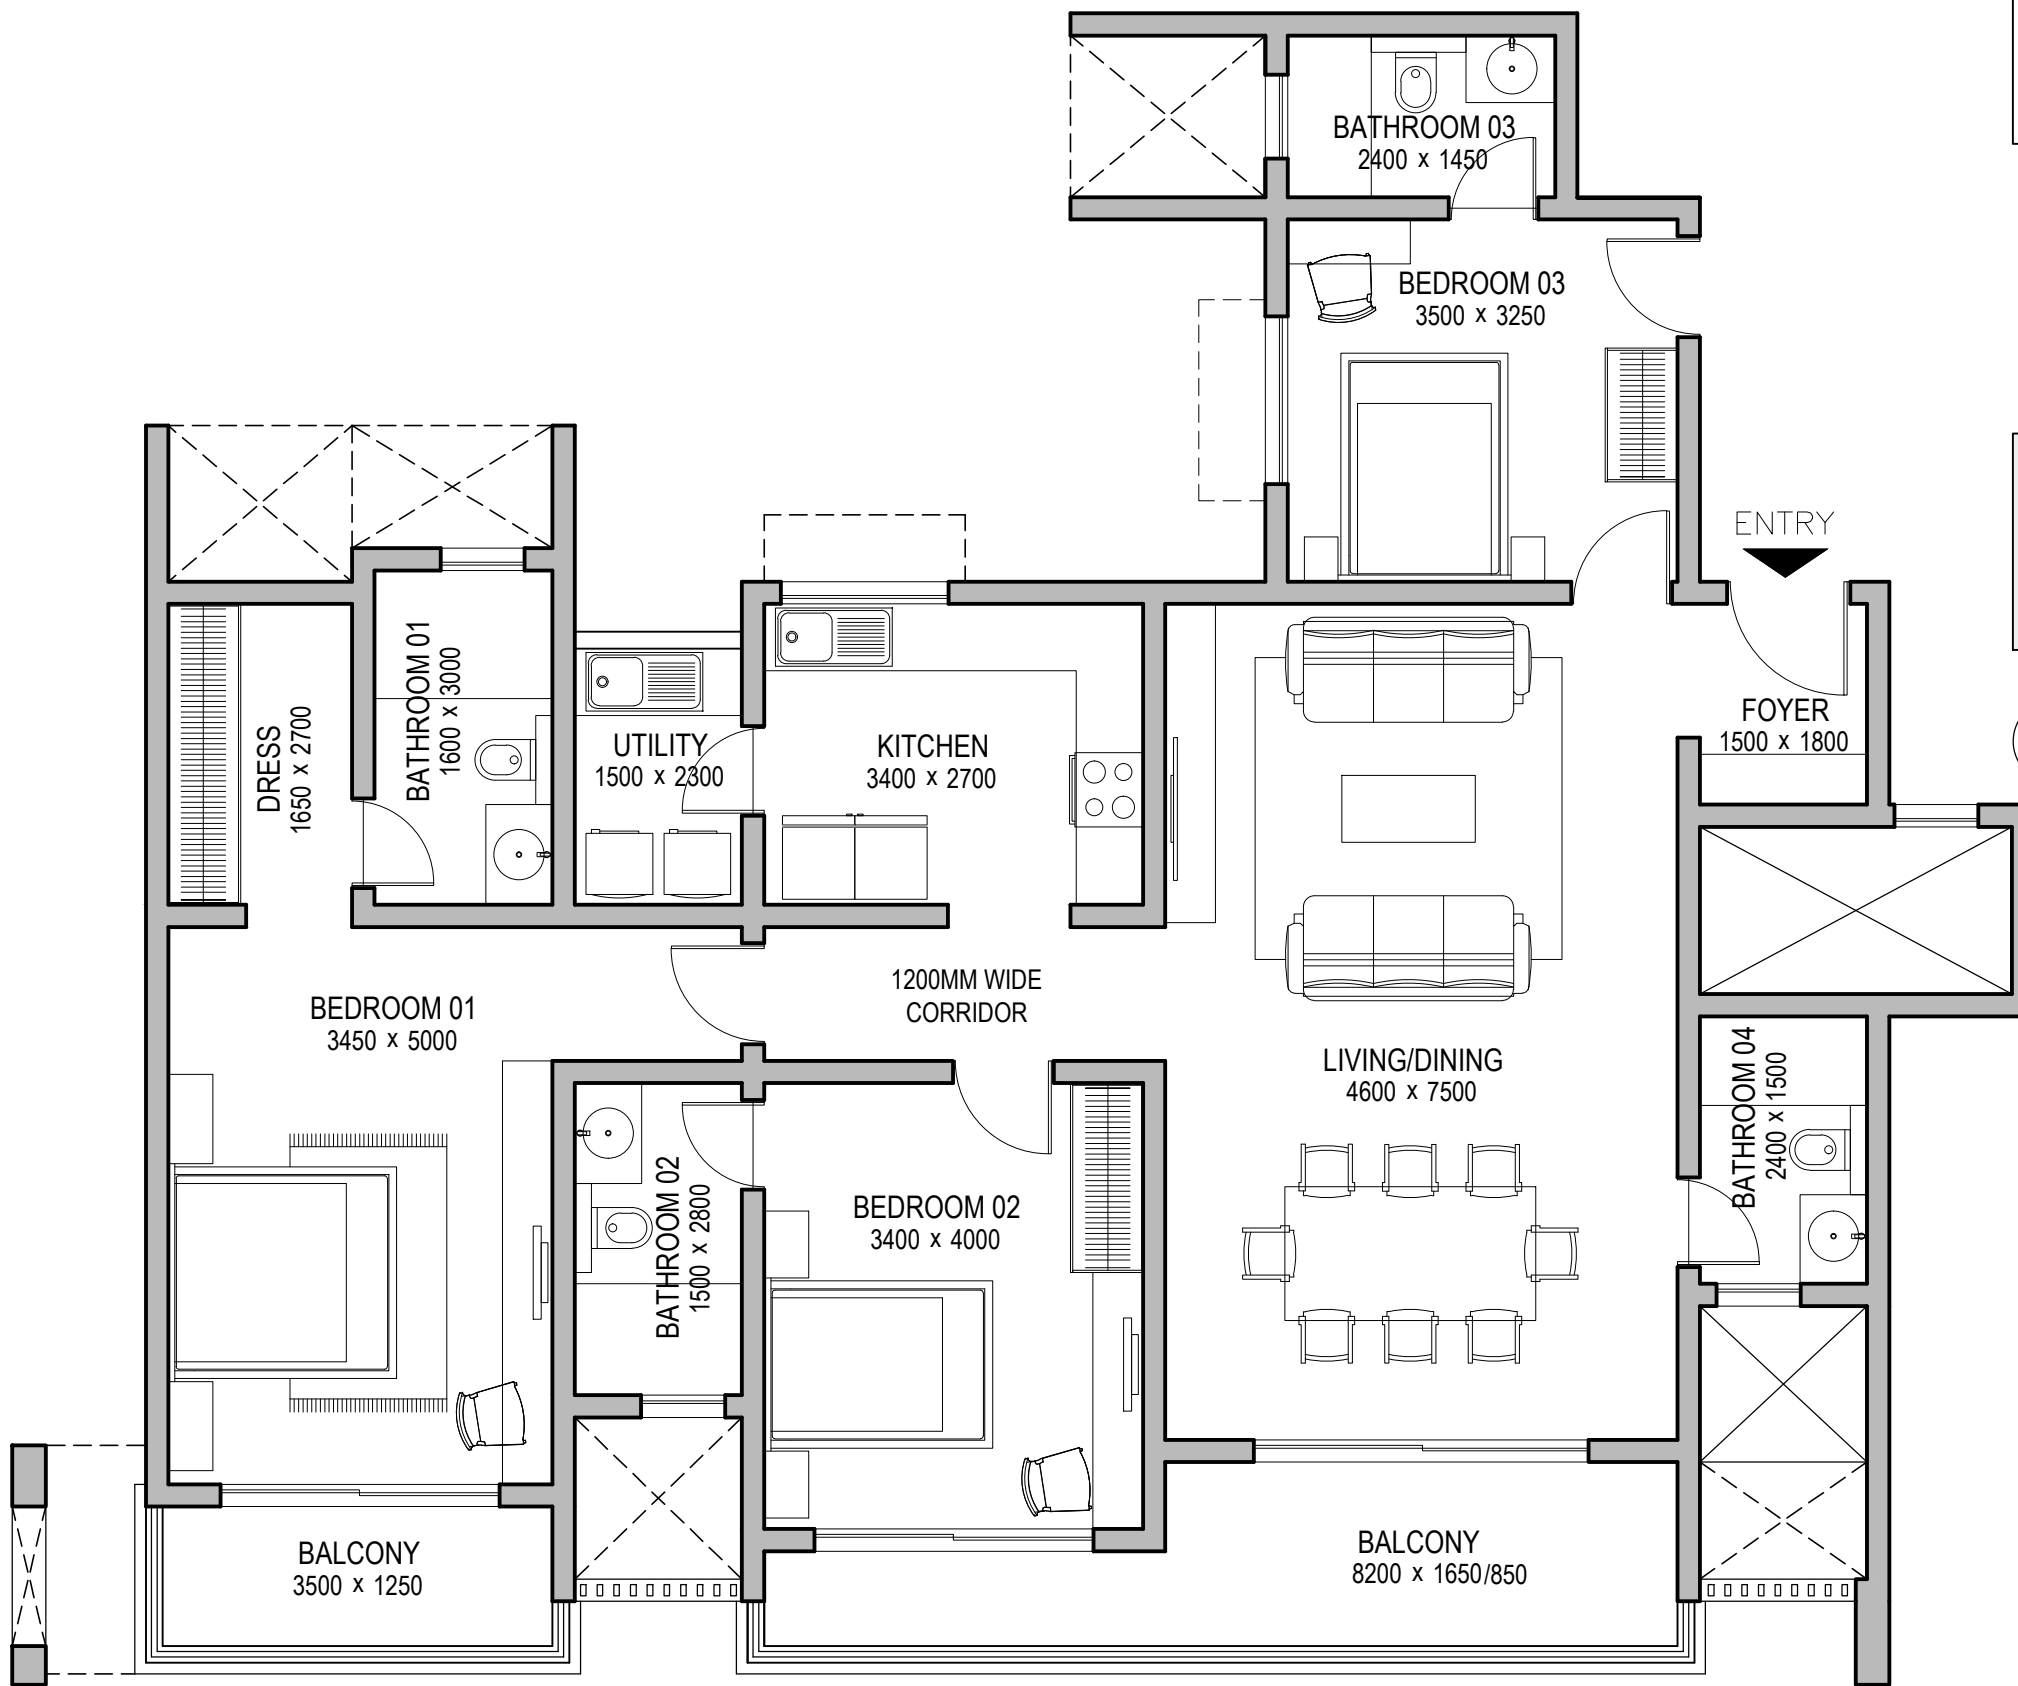


S.No.	UNIT NO	TYPE
1.	D4014	F11


01 UNIT PLAN
SCALE 1:100

02 KEY PLAN
SCALE - NTS

REVISIONS			NOTE	 NORTH	ARCHITECT VENKATESH	APPROVED BY ARUN KUMAR	PROJECT CODE 0385 DRG.NO. AM - 148 DATE 27.09.2022 SCALE 1: 100 SHEET SIZE A4	DRAWING TITLE TYPE - F11 TOWER - D4	PROJECT TITLE SOBHA CITY GURGAON	 SOBHA LIMITED "SOBHA", REGD. & CORPORATE OFFICE, SARIAPUR - MARATHAHALLI OUTER RING ROAD (ORR), DEVARABISANAHALLI, BELLANDUR POST, BANGALORE 560 103, INDIA. TEL: 49320000, E-mail: architects@sobha.com
R.NO.	DATE	DESCRIPTION								
			• THE SIZE, SHAPE AND POSITION OF OPENINGS, DUCTS, & COLUMNS SIZES ARE SUBJECT TO CHANGE AFTER FINALIZATION OF FACADE & SERVICES. • AREAS MENTIONED ARE SUBJECT TO CHANGE AFTER FINALZATION OF SERVICES & STRUCTURAL DESIGN. • THE FURNITURE SHOWN IN THE DRAWING IS ONLY TO INDICATE THE SPACE AVAILABLE & THE LIKELY POSITION OF ELECTRICAL POINTS. • ROOM SIZES INDICATED ARE STRUCTURAL SIZES & ACTUAL SIZES MAY VARY DUE TO FINISHES.							

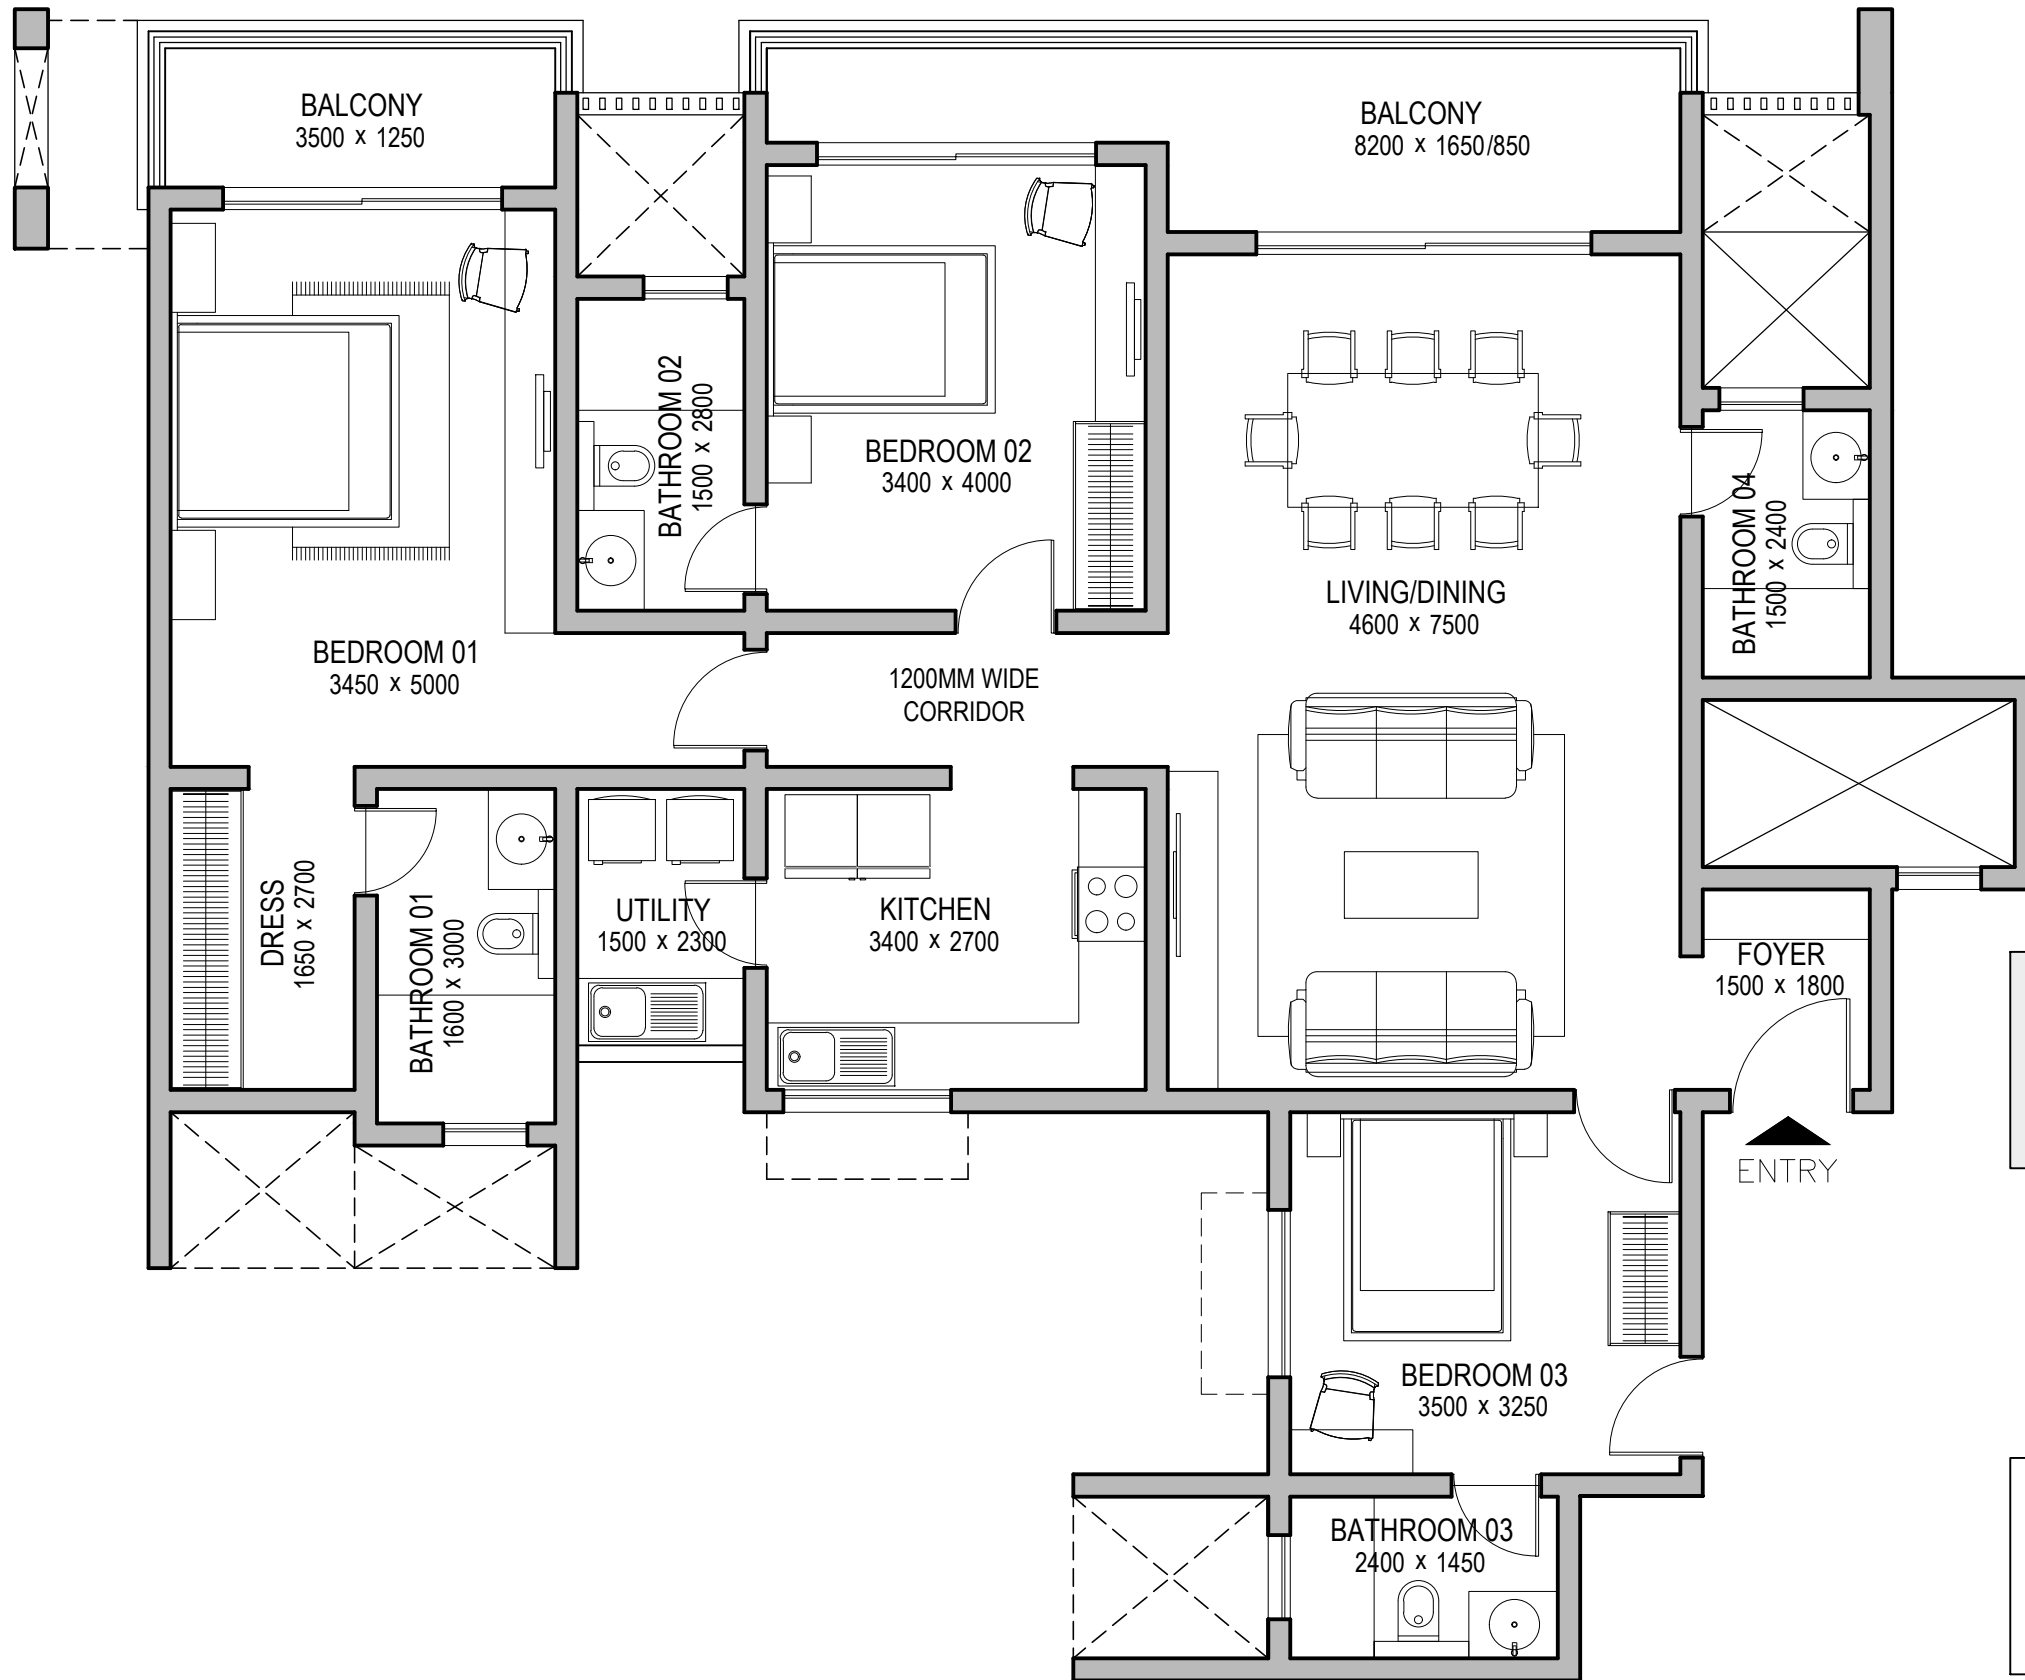

S.No	UNIT NO	TYPE
1.	D4011	F11

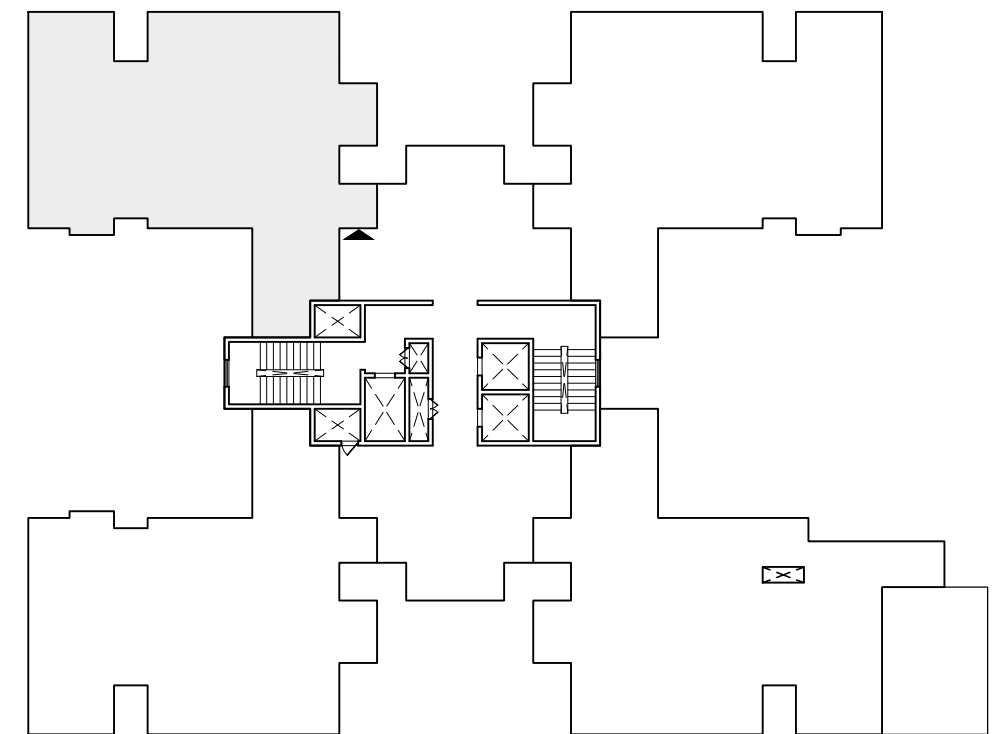

01

UNIT PLAN

SCALE 1:100

02

KEY PLAN


SCALE - NTS

REVISIONS			NOTE • THE SIZE, SHAPE AND POSITION OF OPENINGS, DUCTS, & COLUMNS SIZES ARE SUBJECT TO CHANGE AFTER FINALIZATION OF FACADE & SERVICES. • AREAS MENTIONED ARE SUBJECT TO CHANGE AFTER FINALIZATION OF SERVICES & STRUCTURAL DESIGN. • THE FURNITURE SHOWN IN THE DRAWING IS ONLY TO INDICATE THE SPACE AVAILABLE & THE LIKELY POSITION OF ELECTRICAL POINTS. • ROOM SIZES INDICATED ARE STRUCTURAL SIZES & ACTUAL SIZES MAY VARY DUE TO FINISHES.	 NORTH	ARCHITECT VENKATESH	APPROVED BY ARUN KUMAR	PROJECT CODE		DRAWING TITLE TYPE - F11 TOWER - D4	PROJECT TITLE SOBHA CITY GURGAON
R.NO.	DATE	DESCRIPTION					0385			
							DRG.NO.	AM - 145		
							DATE	27.09.2022		
							SCALE	1: 100		
							SHEET SIZE	A4		



SOBHA LIMITED
'SOBHA', REGD. & CORPORATE OFFICE,
SARJAPUR - MARATHAHALLI OUTER RING ROAD (ORR),
DEVARABISANAHALLI, BELLANDUR POST,
BANGALORE 560 103, INDIA.
TEL: 49320000, E-mail: architects@sobha.com

S.No.	UNIT NO	TYPE
1.	D4032	F1
2.	D4052	F1
3.	D4072	F1
4.	D4092	F1
5.	D4112	F1
6.	D4142	F1
7.	D4162	F1
8.	D4182	F1

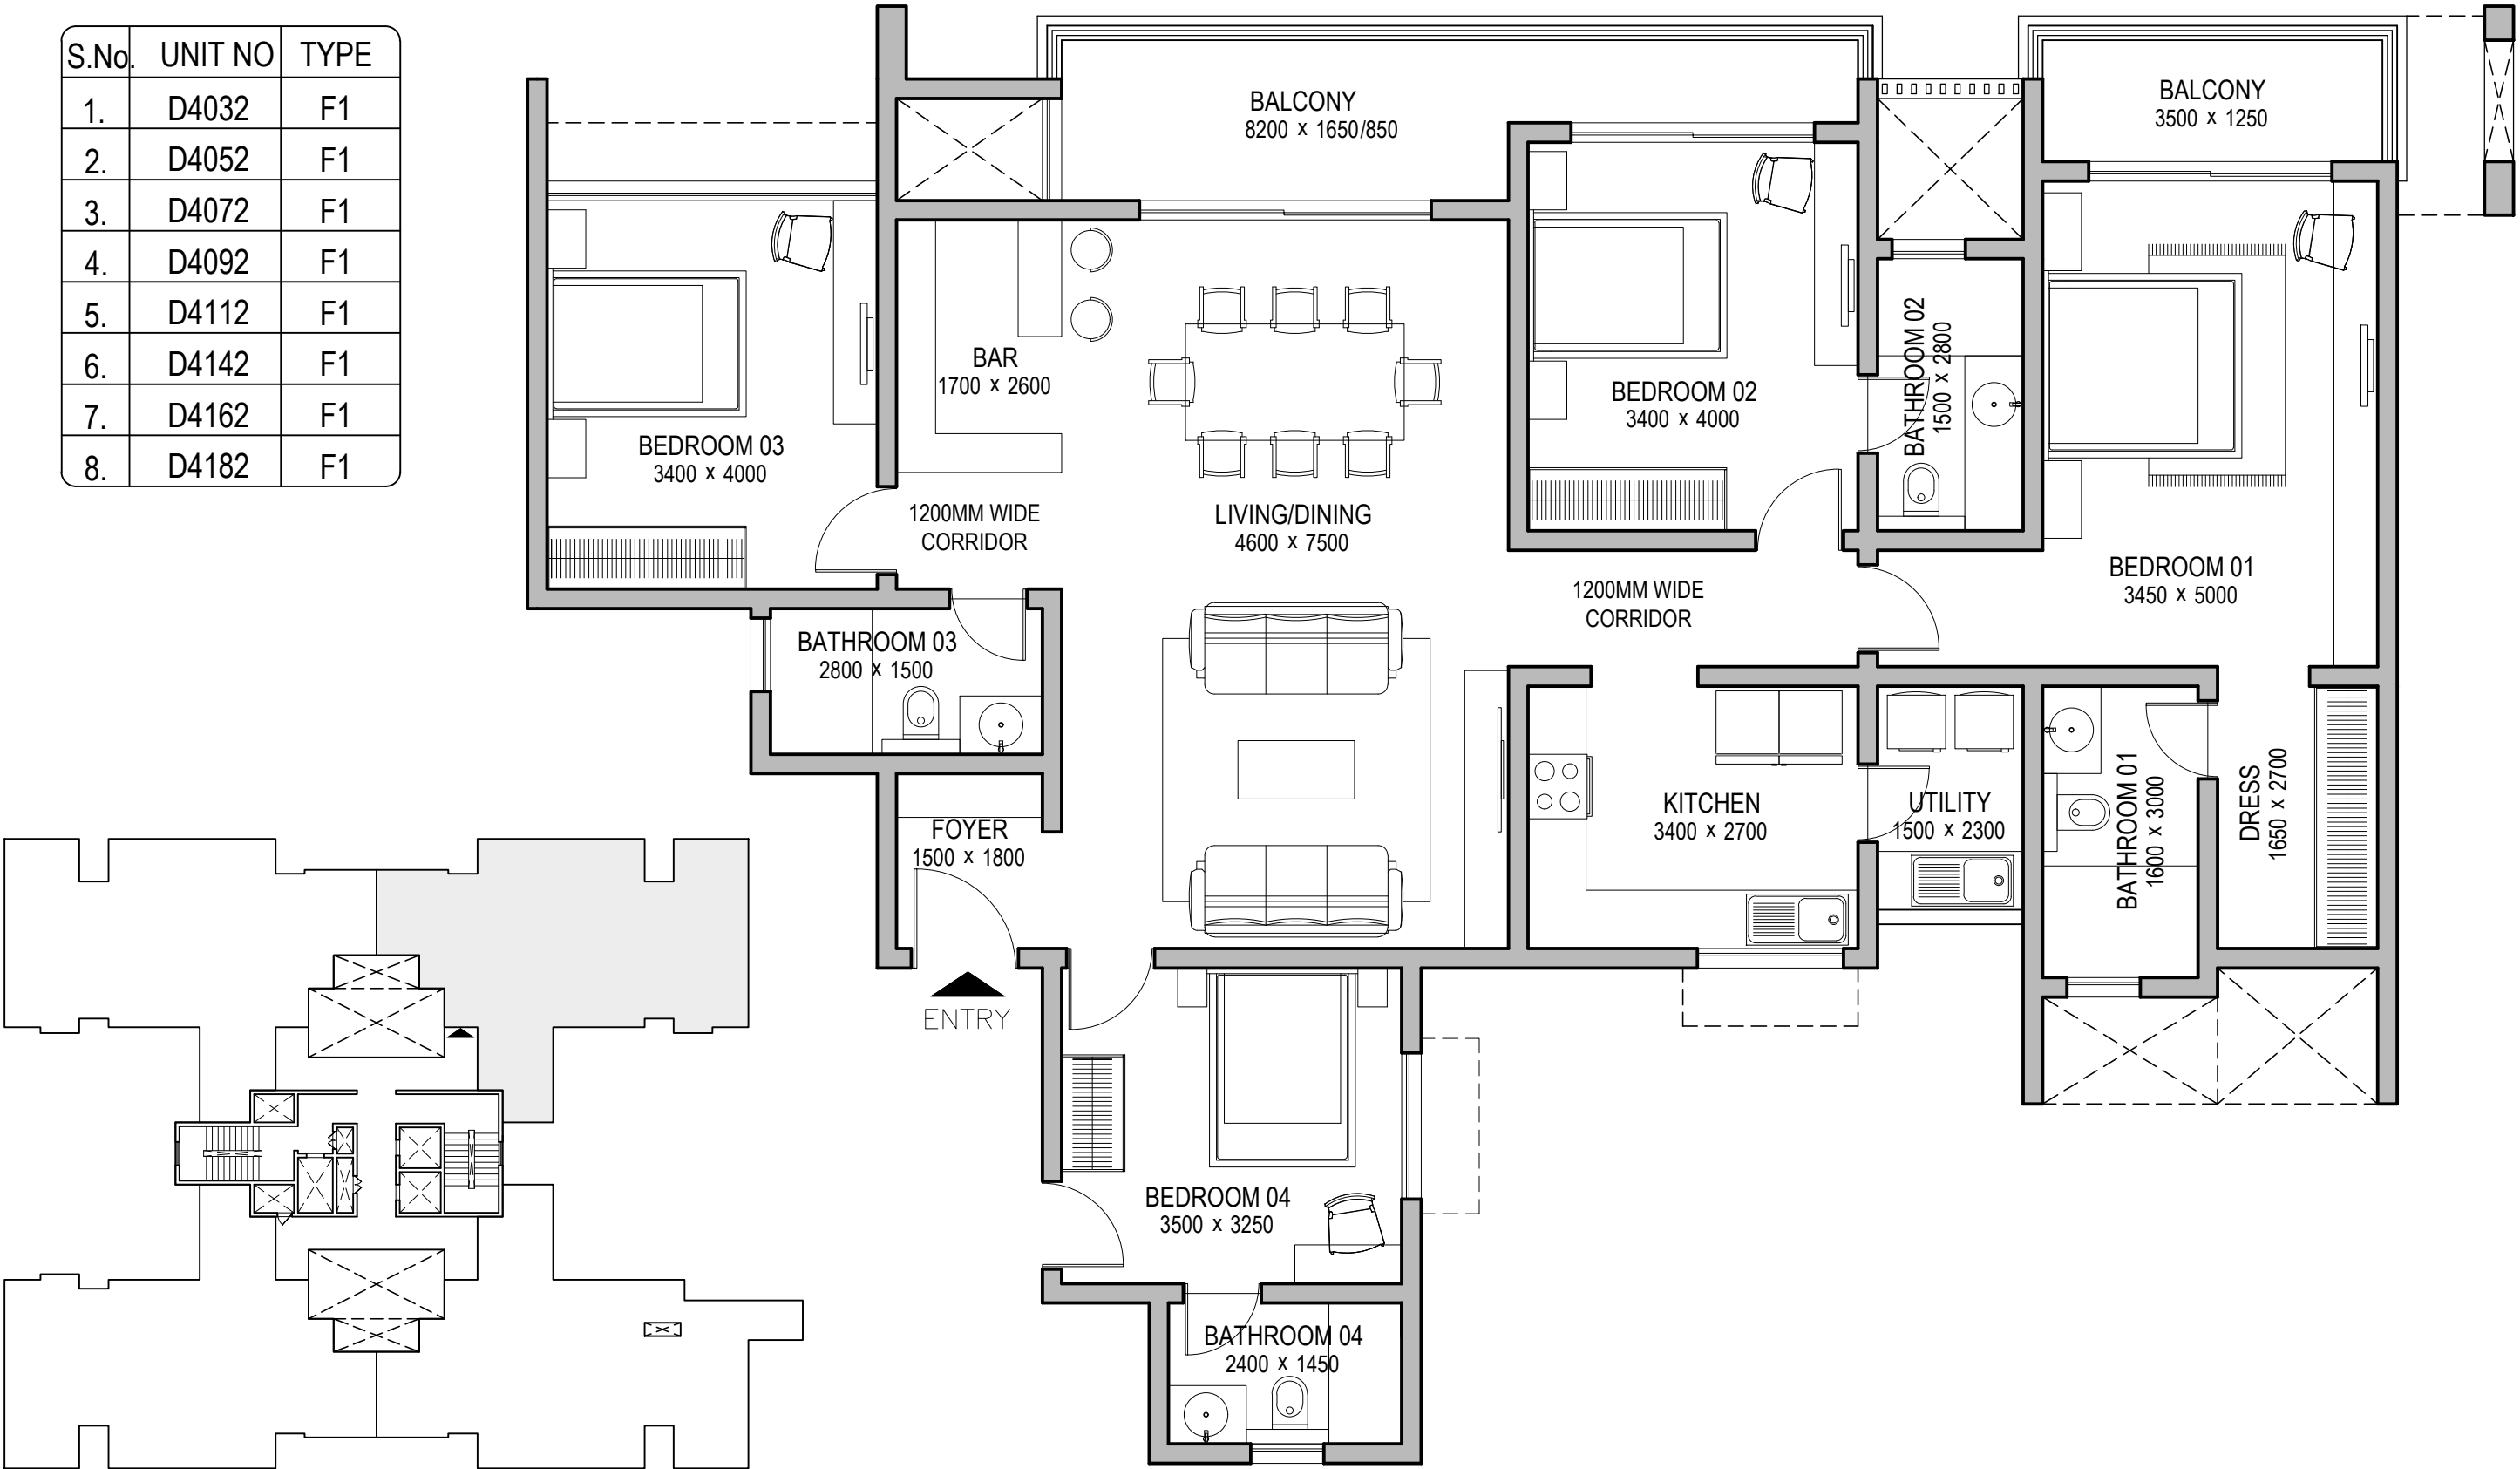

02

KEY PLAN

SCALE - NTS

01

UNIT PLAN

SCALE 1:100

REVISIONS		
R.NO.	DATE	DESCRIPTION

NOTE
- THE SIZE, SHAPE AND POSITION OF OPENINGS, DUCTS, & COLUMNS SIZES ARE SUBJECT TO CHANGE AFTER FINALIZATION OF FACADE & SERVICES. - AREAS MENTIONED ARE SUBJECT TO CHANGE AFTER FINALIZATION OF SERVICES & STRUCTURAL DESIGN. - THE FURNITURE SHOWN IN THE DRAWING IS ONLY TO INDICATE THE SPACE AVAILABLE & THE LIKELY POSITION OF ELECTRICAL POINTS. - ROOM SIZES INDICATED ARE STRUCTURAL SIZES & ACTUAL SIZES MAY VARY DUE TO FINISHES.




ARCHITECT	APPROVED BY
VENKATESH	ARUN KUMAR

PROJECT CODE	0385
DRG.NO.	AM - 138
DATE	27.09.2022
SCALE	1: 100
SHEET SIZE	A4

DRAWING TITLE	PROJECT TITLE
TYPE - F1 TOWER - D4	SOBHA CITY GURGAON

S.No.	UNIT NO	TYPE
1.	D4022	F2
2.	D4042	F2
3.	D4062	F2
4.	D4082	F2
5.	D4102	F2
6.	D4122	F2
7.	D4152	F2
8.	D4172	F2
9.	D4192	F2

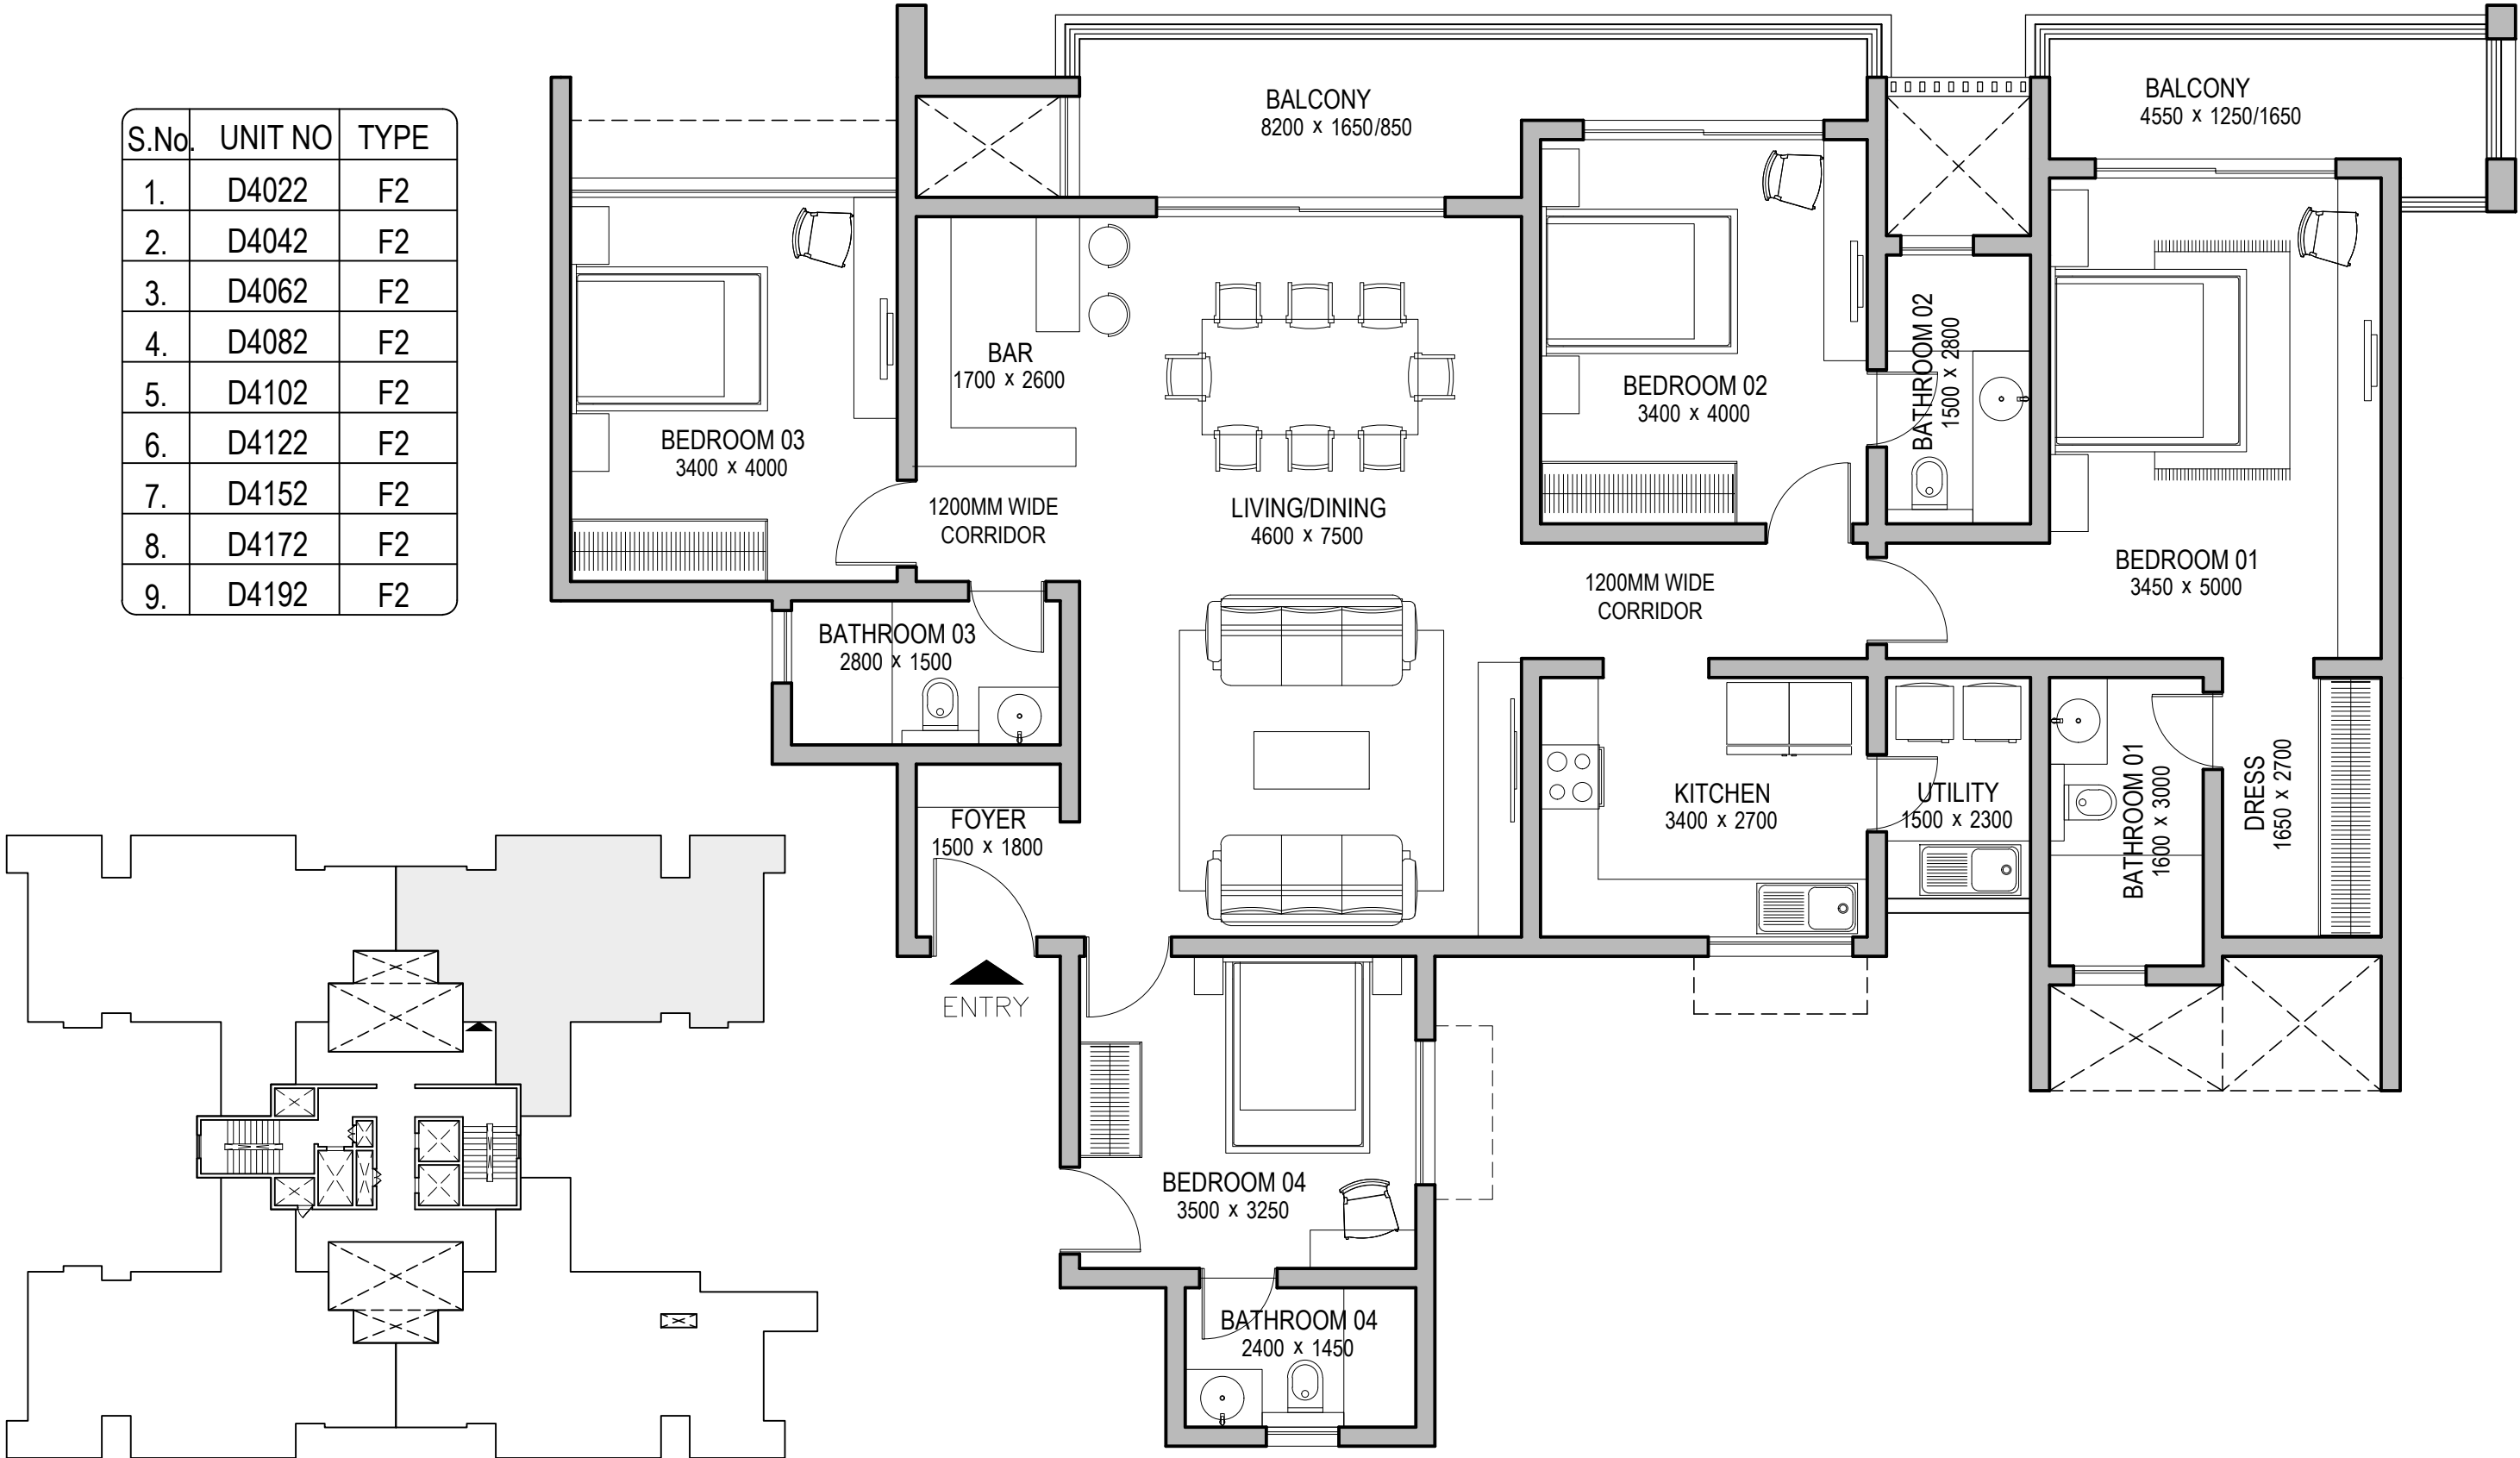

02

KEY PLAN

SCALE - NTS

01

UNIT PLAN

SCALE 1:100

REVISIONS		
R.NO.	DATE	DESCRIPTION


NOTE
- THE SIZE, SHAPE AND POSITION OF OPENINGS, DUCTS, & COLUMNS SIZES ARE SUBJECT TO CHANGE AFTER FINALIZATION OF FACADE & SERVICES. - AREAS MENTIONED ARE SUBJECT TO CHANGE AFTER FINALIZATION OF SERVICES & STRUCTURAL DESIGN. - THE FURNITURE SHOWN IN THE DRAWING IS ONLY TO INDICATE THE SPACE AVAILABLE & THE LIKELY POSITION OF ELECTRICAL POINTS. - ROOM SIZES INDICATED ARE STRUCTURAL SIZES & ACTUAL SIZES MAY VARY DUE TO FINISHES.




ARCHITECT	APPROVED BY
VENKATESH	ARUN KUMAR

PROJECT CODE	0385
DRG.NO.	AM - 142
DATE	27.09.2022
SCALE	1: 100
SHEET SIZE	A4

DRAWING TITLE	PROJECT TITLE
TYPE - F2 TOWER - D4	SOBHA CITY GURGAON

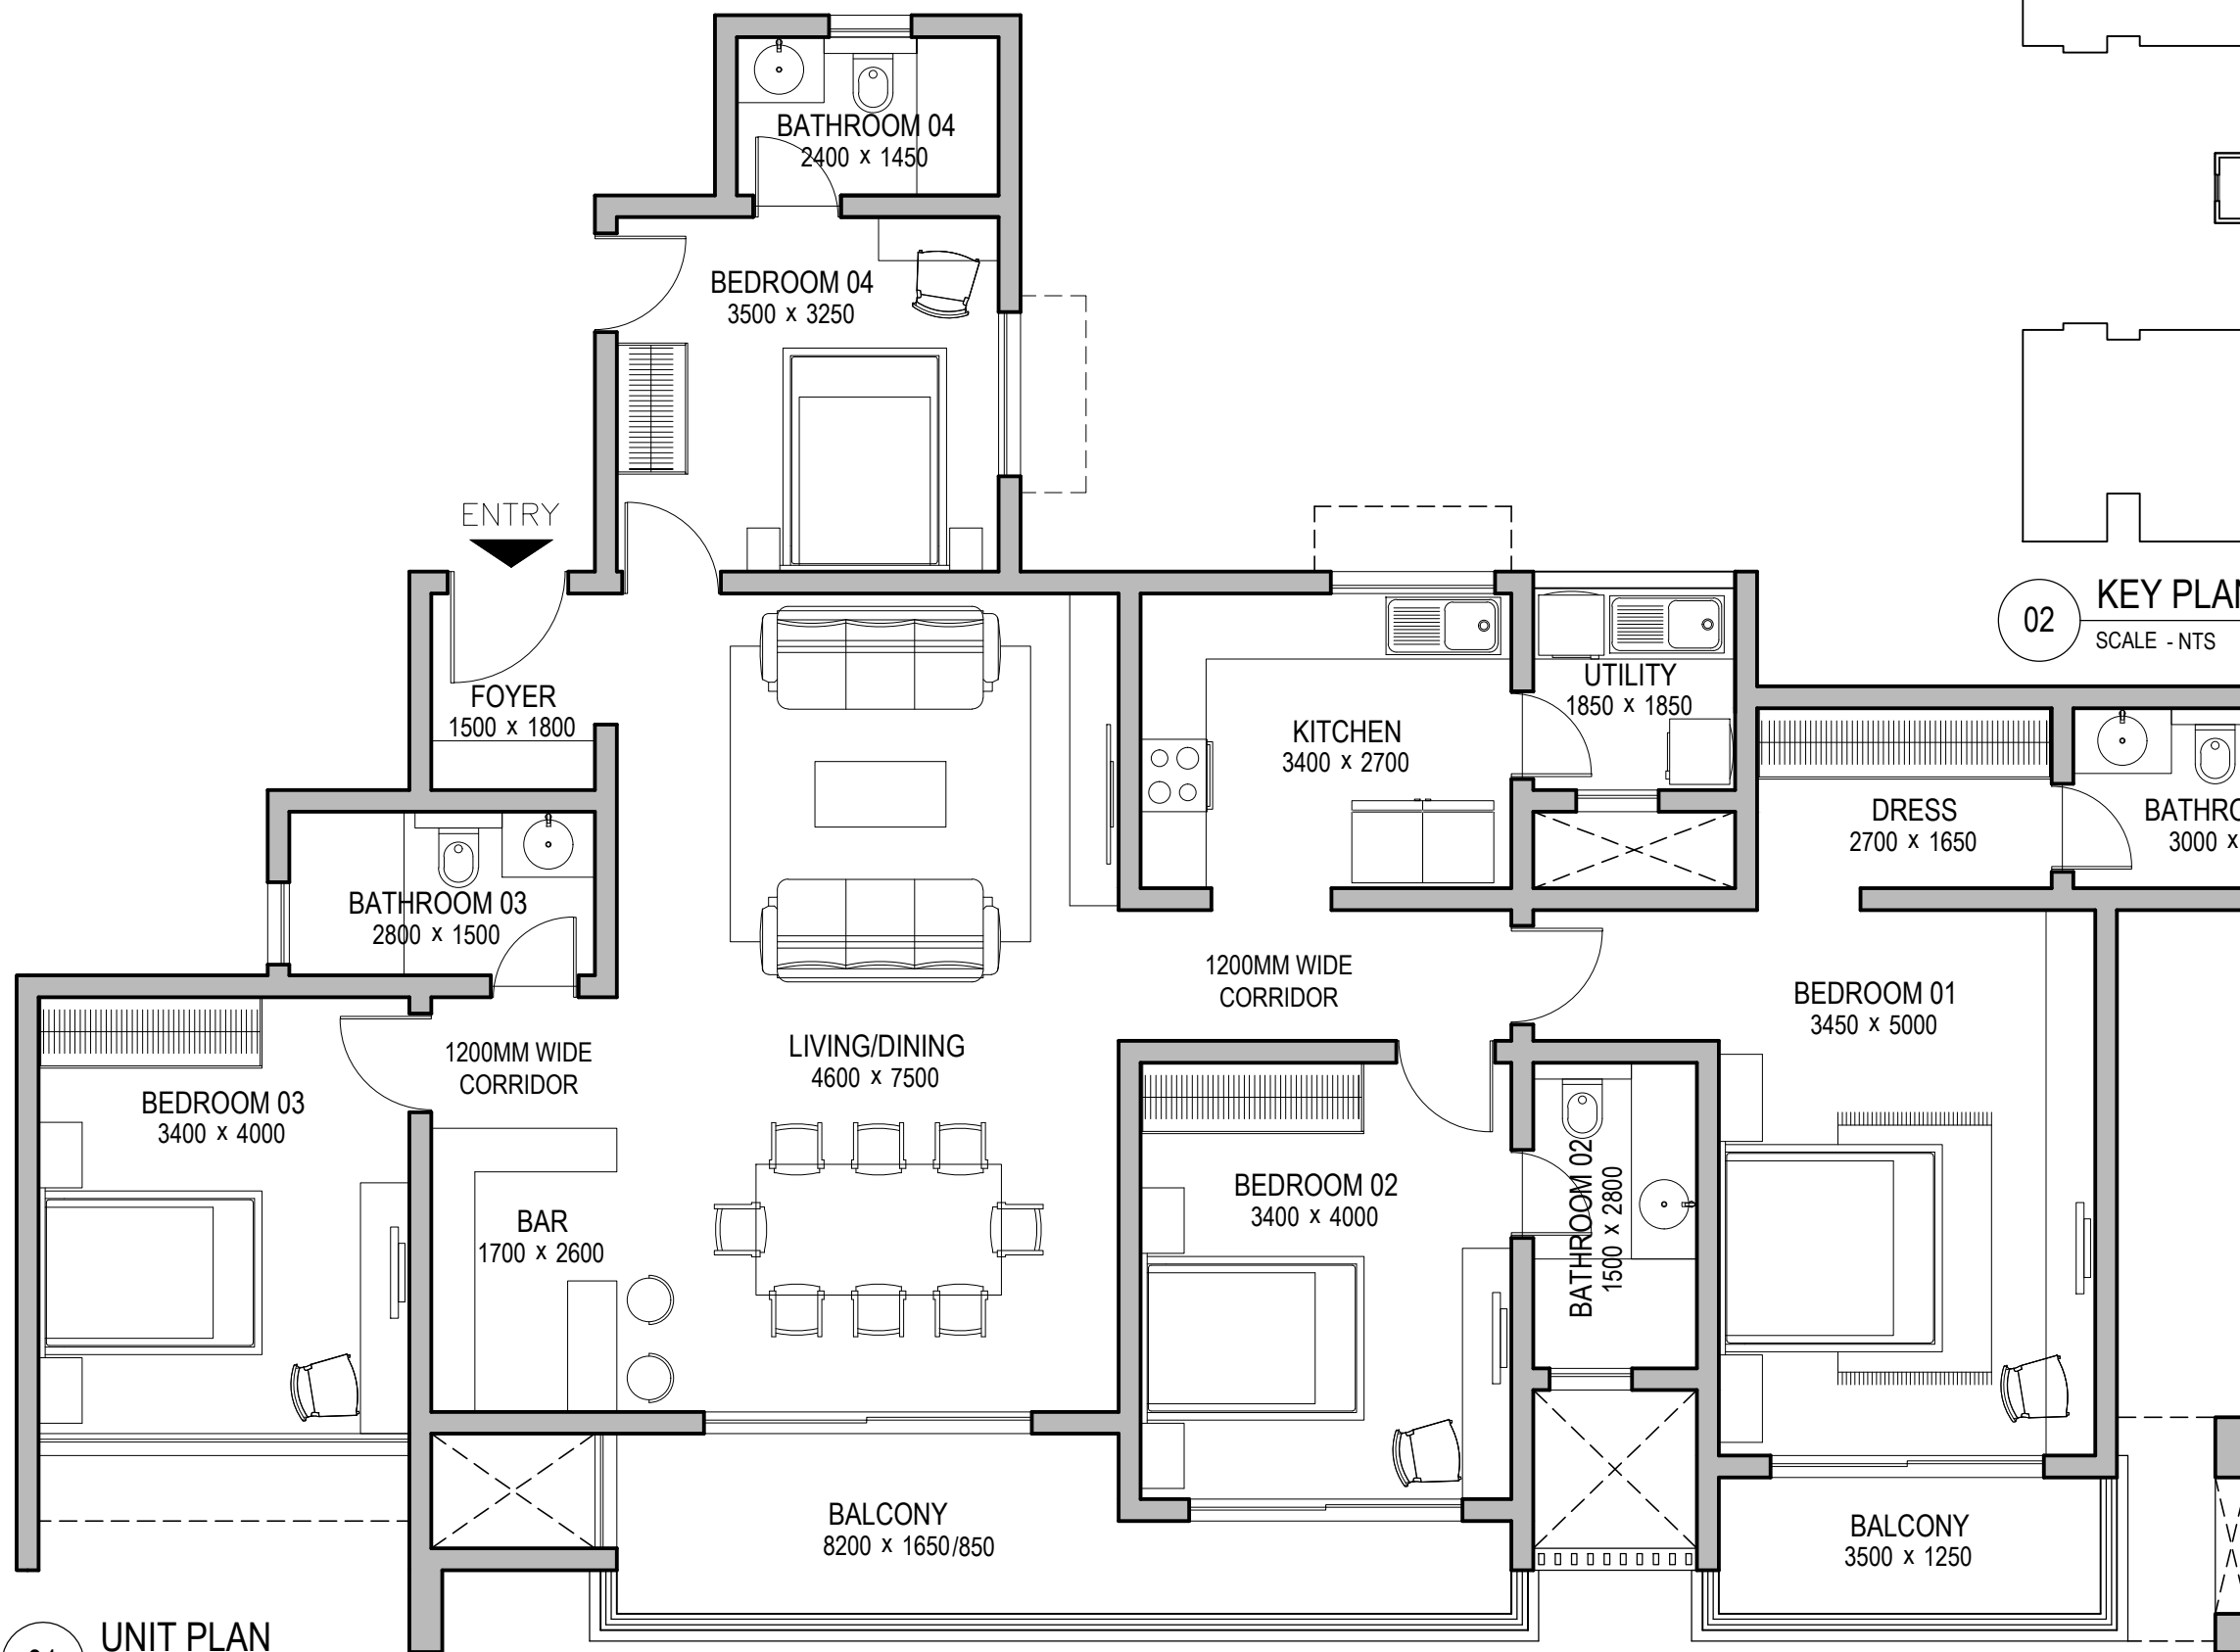

02 KEY PLAN
SCALE - NTS

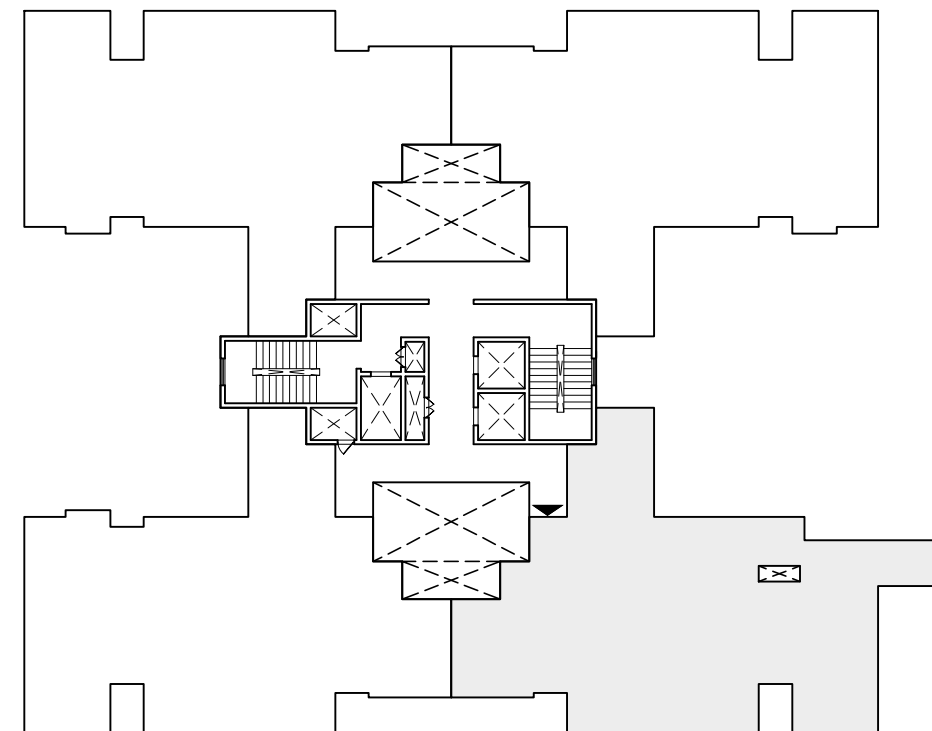

S.No.	UNIT NO	TYPE
1.	D4033	F3
2.	D4053	F3
3.	D4073	F3
4.	D4093	F3
5.	D4113	F3
6.	D4143	F3
7.	D4163	F3
8.	D4183	F3

01 UNIT PLAN
SCALE 1:100

REVISIONS		
R.NO.	DATE	DESCRIPTION

NOTE
• THE SIZE, SHAPE AND POSITION OF OPENINGS, DUCTS, & COLUMNS SIZES ARE SUBJECT TO CHANGE AFTER FINALIZATION OF FACADE & SERVICES.
• AREAS MENTIONED ARE SUBJECT TO CHANGE AFTER FINALIZATION OF SERVICES & STRUCTURAL DESIGN.
• THE FURNITURE SHOWN IN THE DRAWING IS ONLY TO INDICATE THE SPACE AVAILABLE & THE LIKELY POSITION OF ELECTRICAL POINTS.
• ROOM SIZES INDICATED ARE STRUCTURAL SIZES & ACTUAL SIZES MAY VARY DUE TO FINISHES.



ARCHITECT	APPROVED BY
VENKATESH	ARUN KUMAR


PROJECT CODE	0385
DRG.NO.	AM - 139
DATE	27.09.2022
SCALE	1: 100
SHEET SIZE	A4

DRAWING TITLE
TYPE - F3 TOWER - D4


PROJECT TITLE
SOBHA CITY GURGAON



SOBHA LIMITED
"SOBHA", REGD. & CORPORATE OFFICE,
SARJAPUR - MARATHAHALLI OUTER RING ROAD (ORR),
DEVARABISANAHALLI, BELLANDUR POST,
BANGALORE 560 103, INDIA.
TEL: 49320000, E-mail: architects@sobha.com

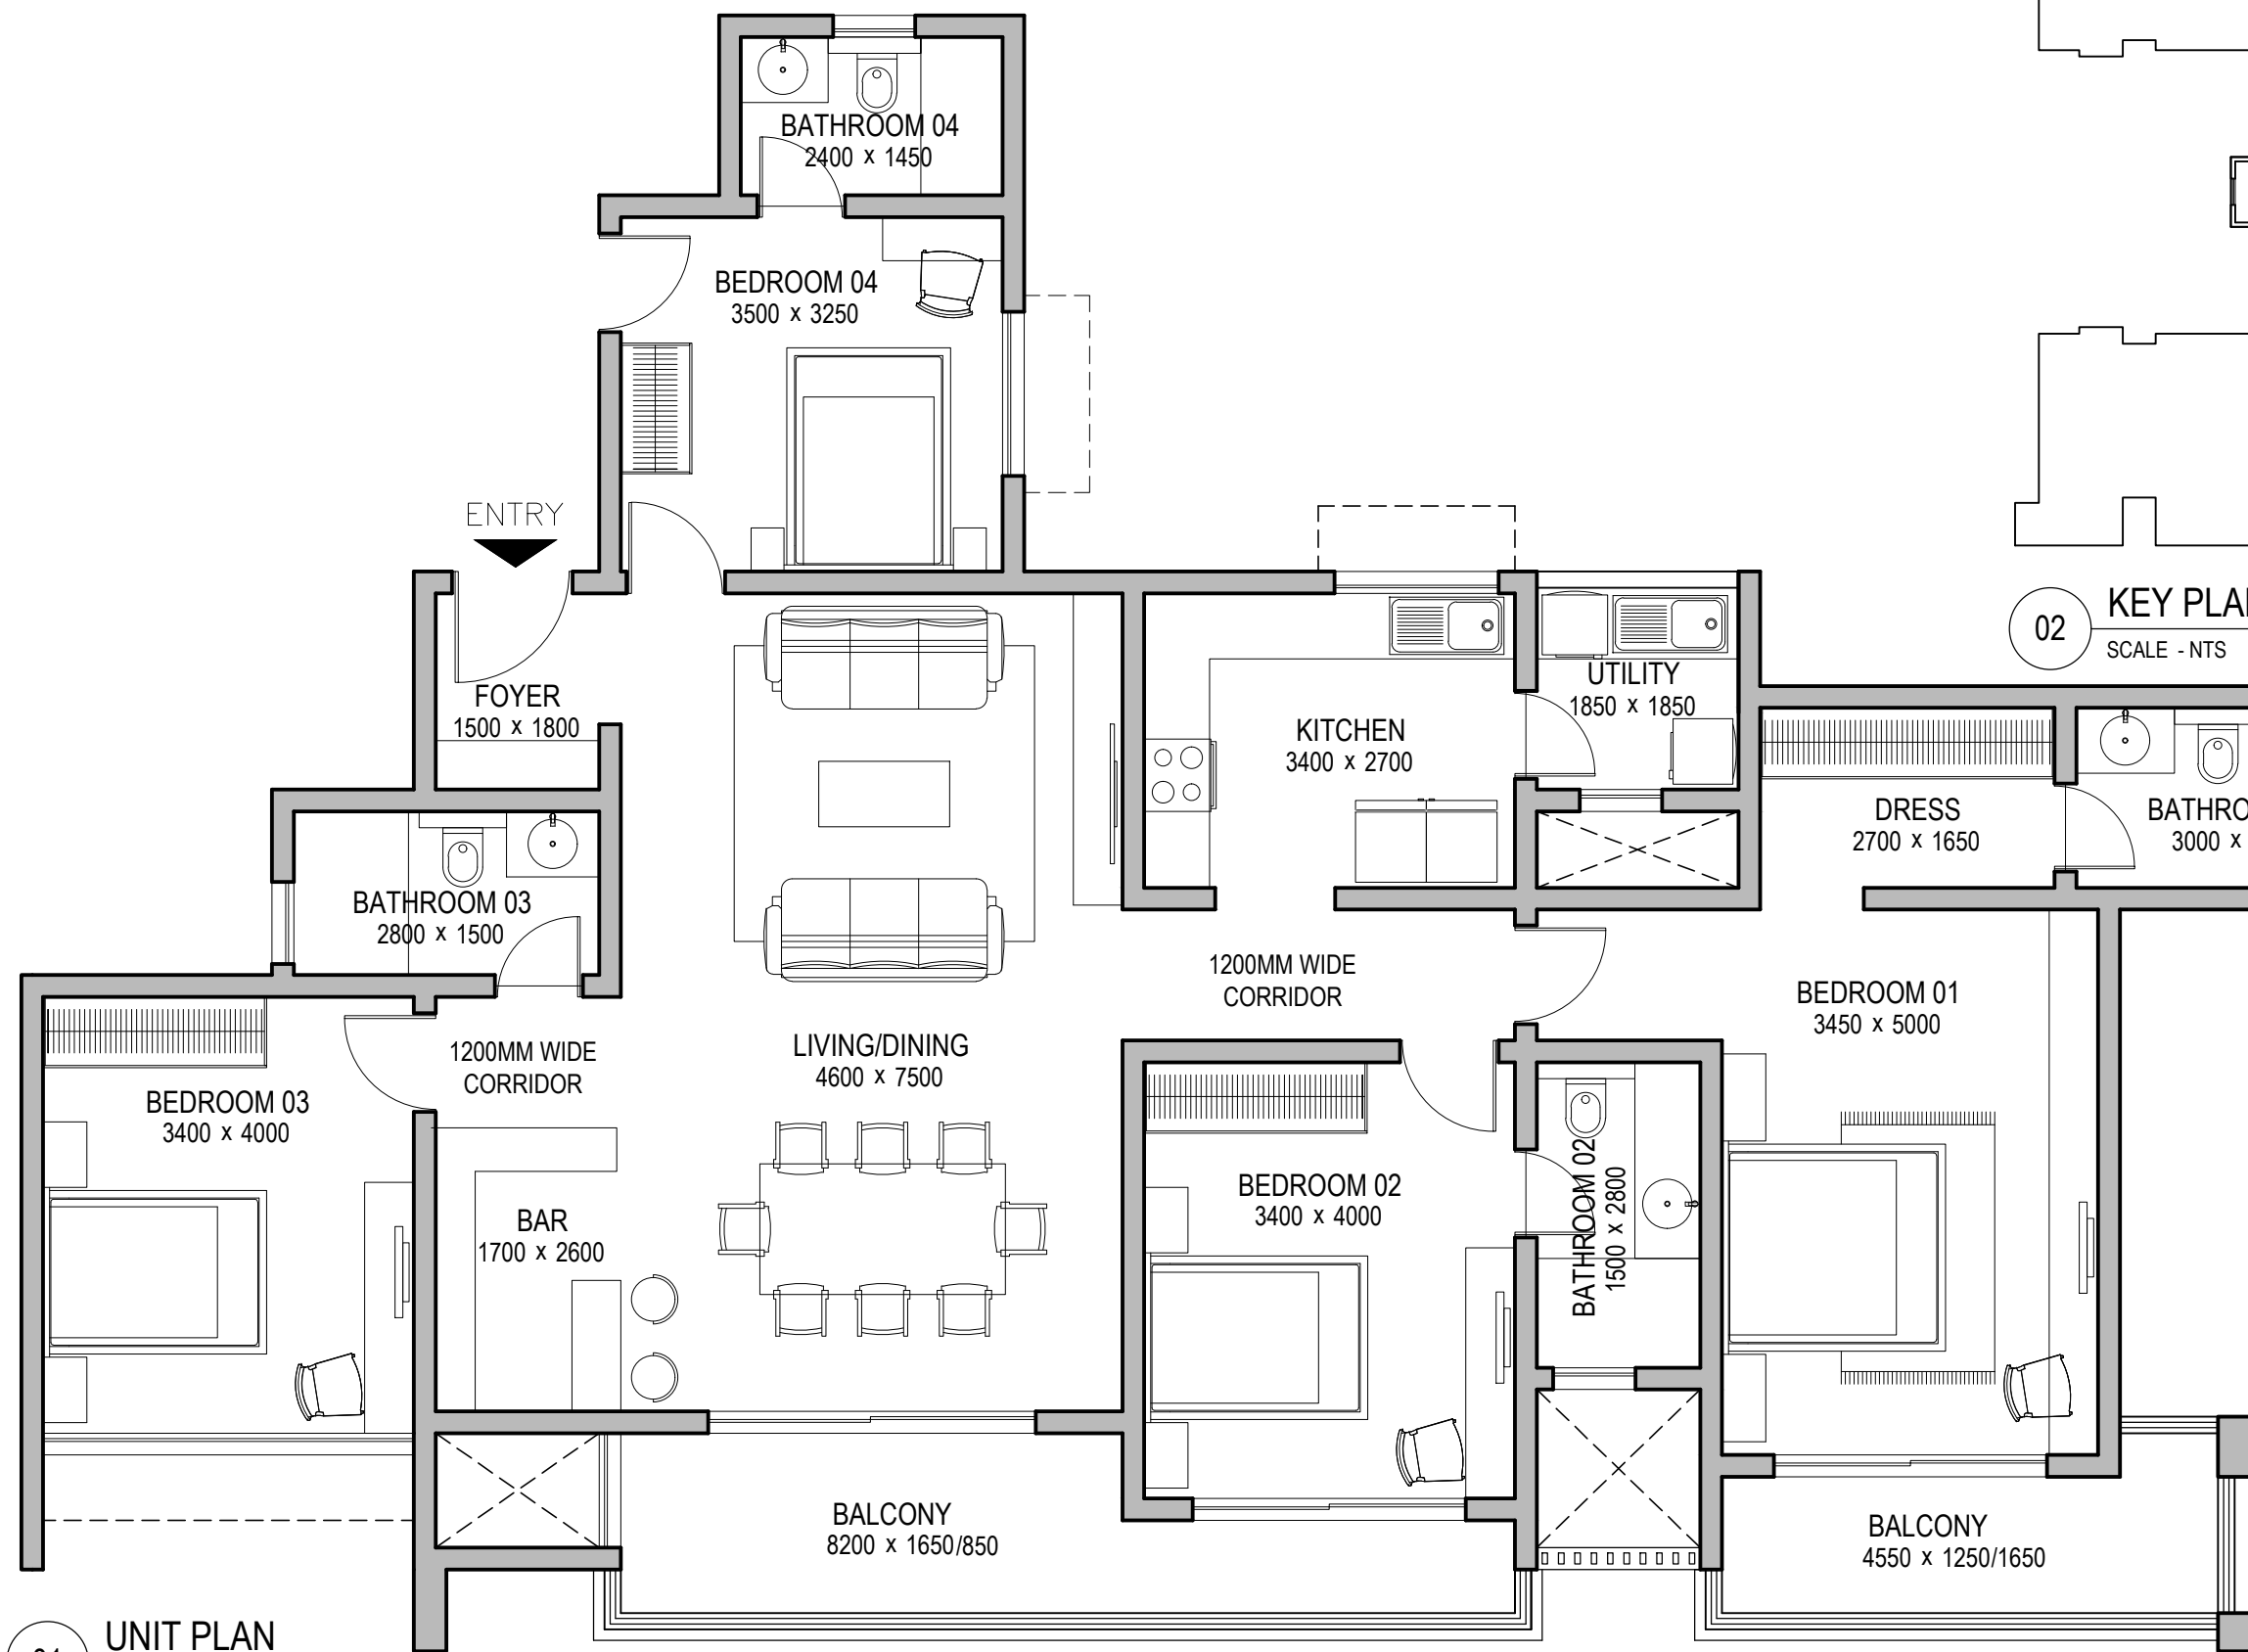

01 UNIT PLAN
SCALE 1:100

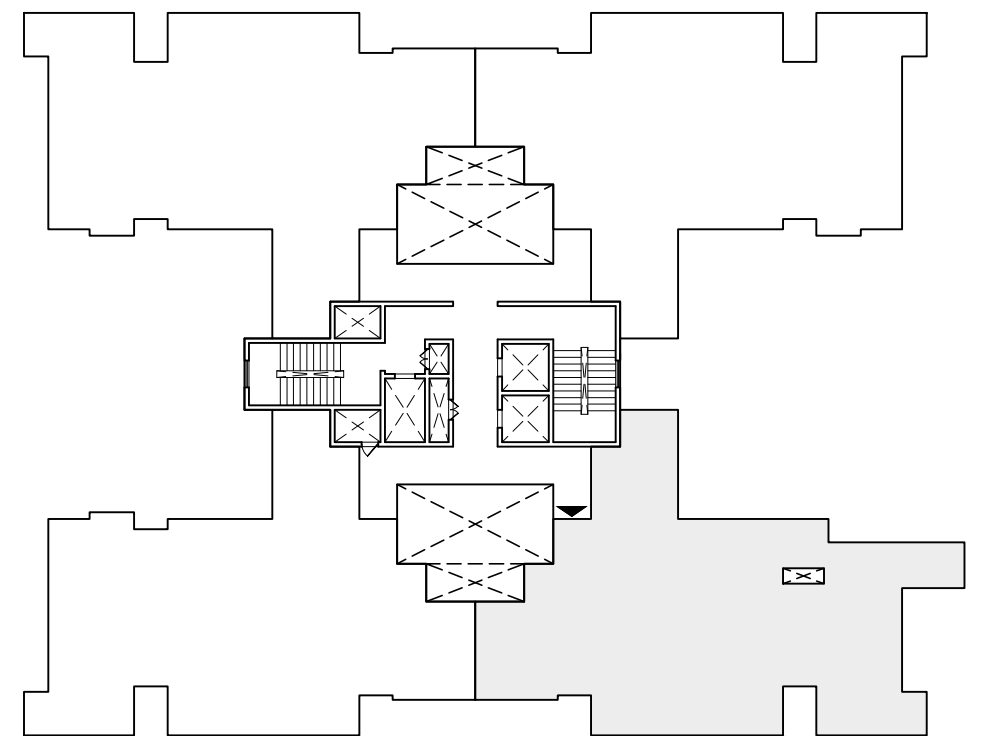

02 KEY PLAN
SCALE - NTS

S.No.	UNIT NO	TYPE
1.	D4023	F4
2.	D4043	F4
3.	D4063	F4
4.	D4083	F4
5.	D4103	F4
6.	D4123	F4
7.	D4153	F4
8.	D4173	F4
9.	D4193	F4

REVISIONS			NOTE		ARCHITECT	APPROVED BY	PROJECT CODE		DRAWING TITLE	PROJECT TITLE
							0385			
							DRG.NO.	AM - 143		
							DATE	27.09.2022		
							SCALE	1: 100		
							SHEET SIZE	A4		
R.NO.	DATE	DESCRIPTION								

- THE SIZE, SHAPE AND POSITION OF OPENINGS, DUCTS, & COLUMNS SIZES ARE SUBJECT TO CHANGE AFTER FINALIZATION OF FACADE & SERVICES.
- AREAS MENTIONED ARE SUBJECT TO CHANGE AFTER FINALIZATION OF SERVICES & STRUCTURAL DESIGN.
- THE FURNITURE SHOWN IN THE DRAWING IS ONLY TO INDICATE THE SPACE AVAILABLE & THE LIKELY POSITION OF ELECTRICAL POINTS.
- ROOM SIZES INDICATED ARE STRUCTURAL SIZES & ACTUAL SIZES MAY VARY DUE TO FINISHES.

NORTH

VENKATESH

ARUN KUMAR


TYPE - F4
TOWER - D4

SOBHA CITY
GURGAON




SOBHA LIMITED

SOBHA, REGD. & CORPORATE OFFICE,
SARJAPUR - MARATHAHALLI OUTER RING ROAD (ORR),
DEVARABISANAHALLI, BELLANDUR POST,
BANGALORE 560 103, INDIA.
TEL: 49320000, E-mail: architects@sobha.com

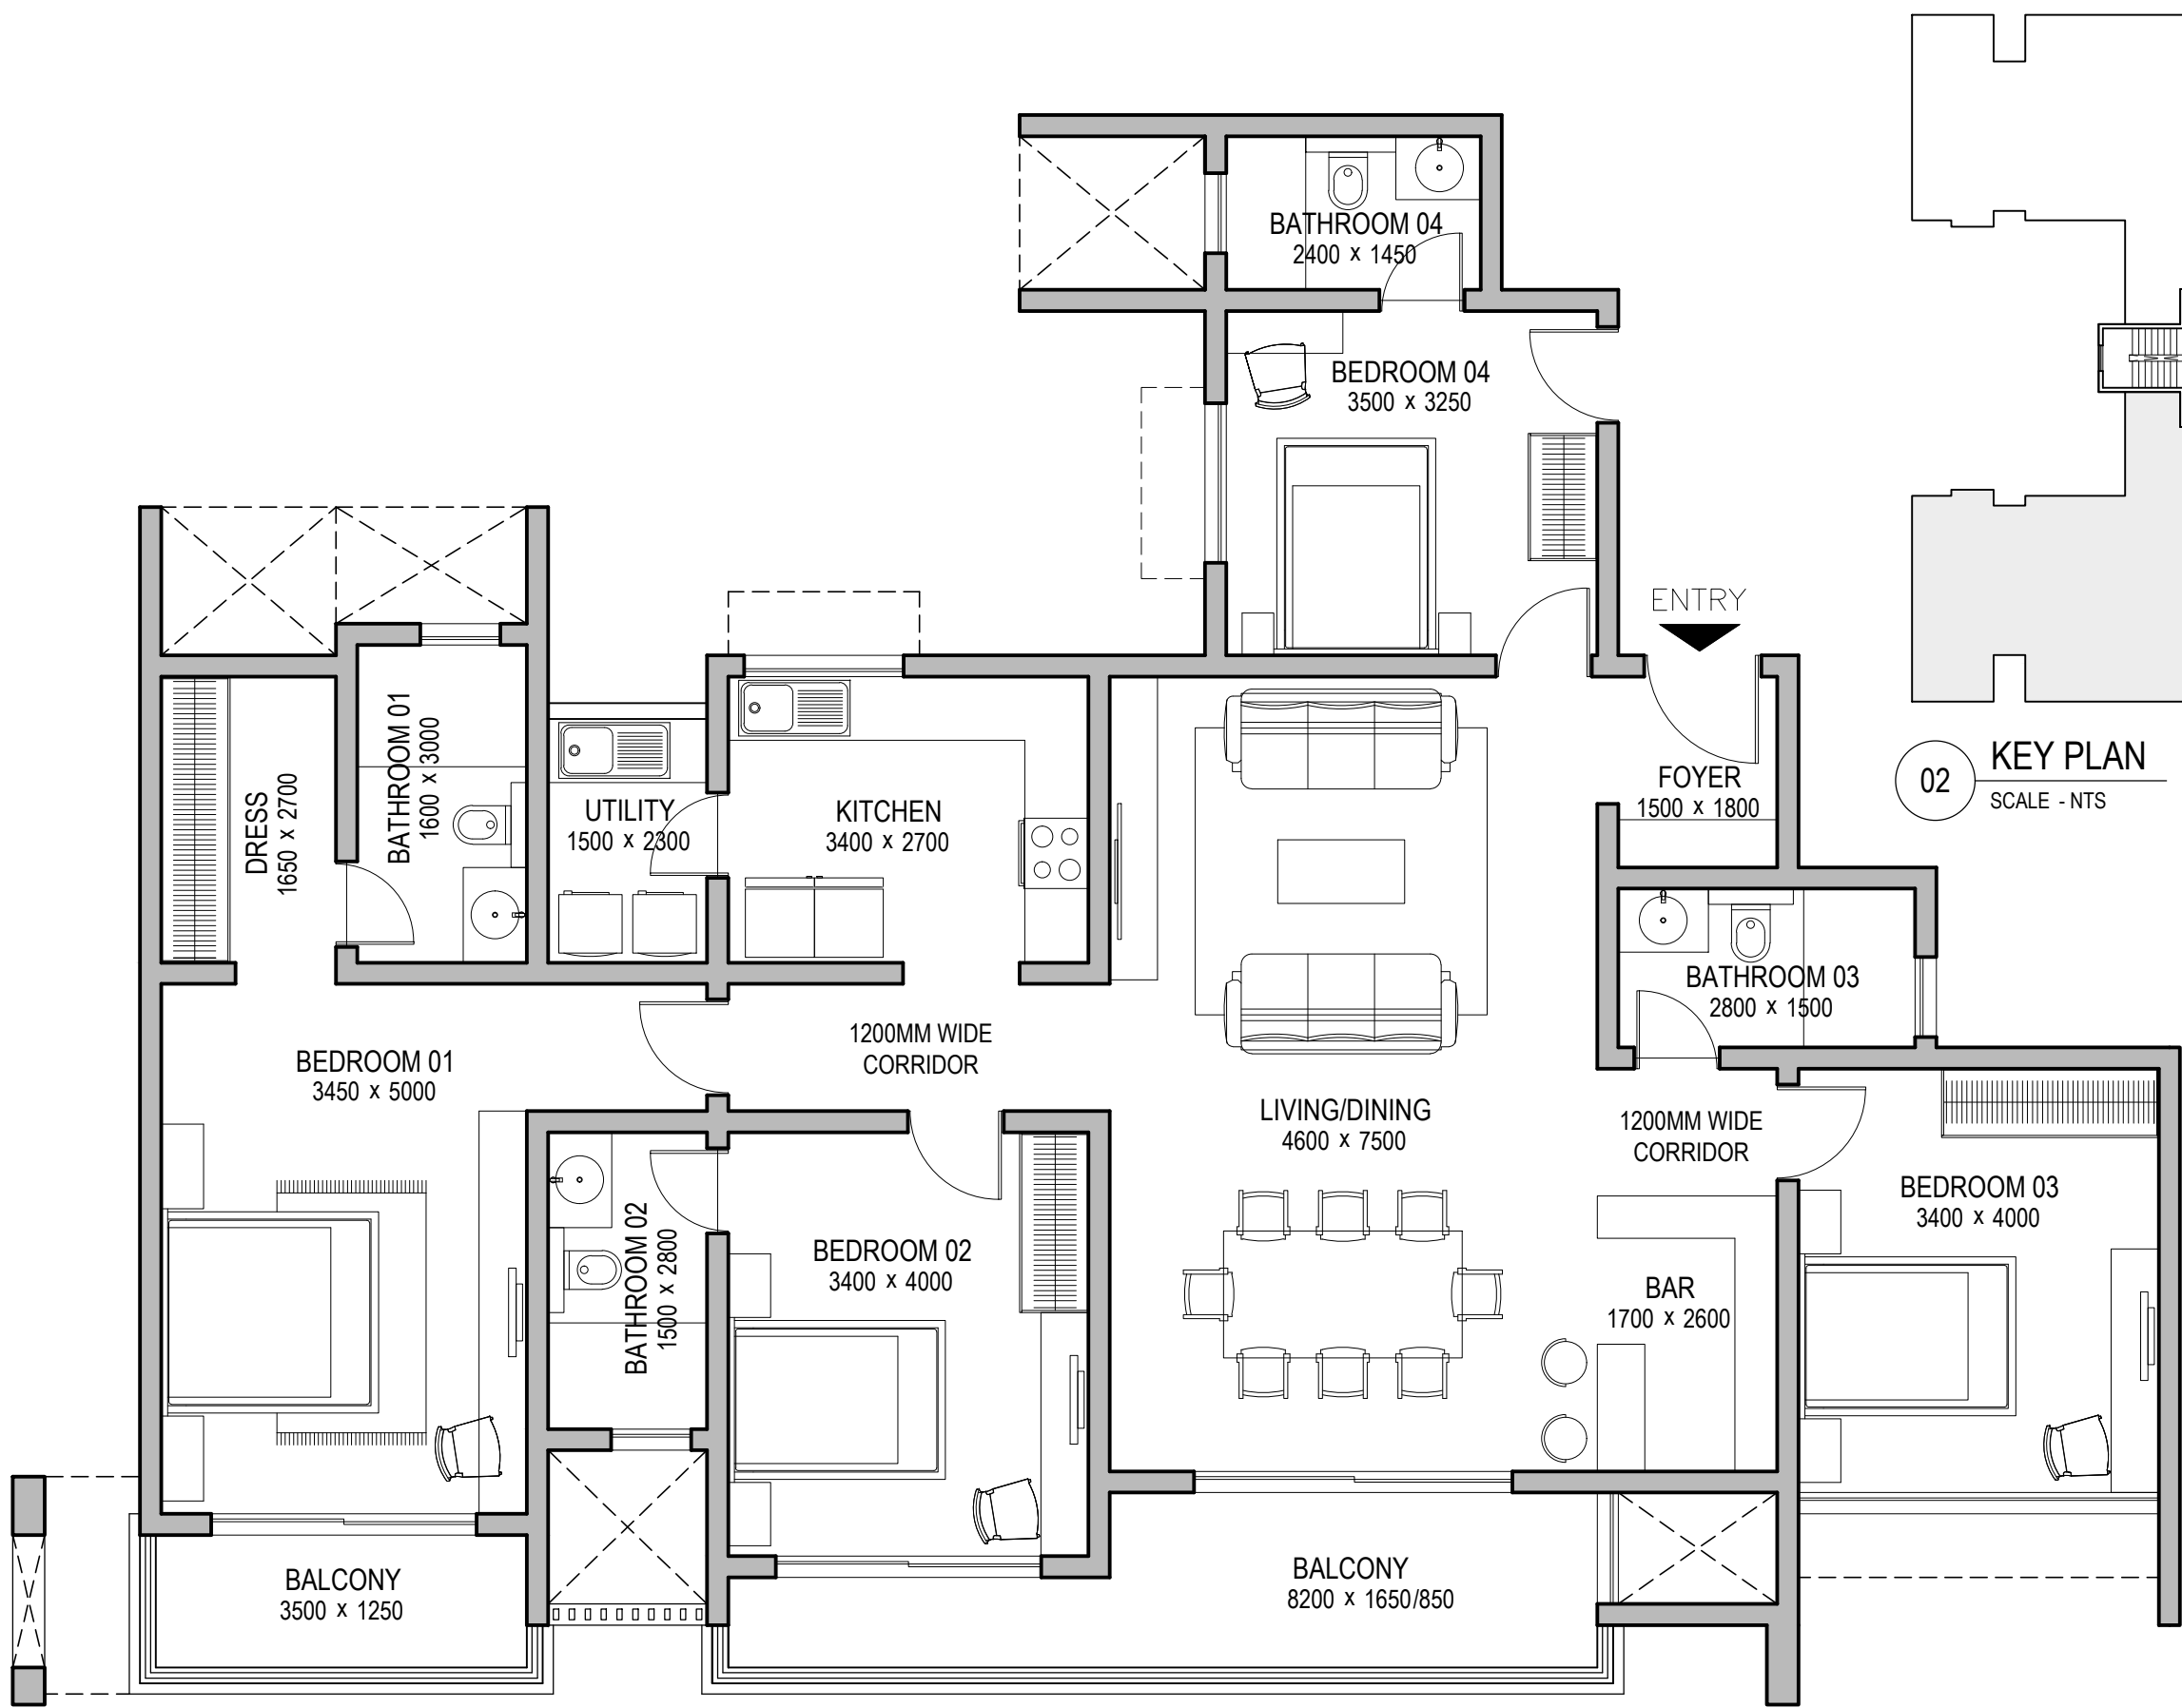

01 UNIT PLAN
SCALE 1:100

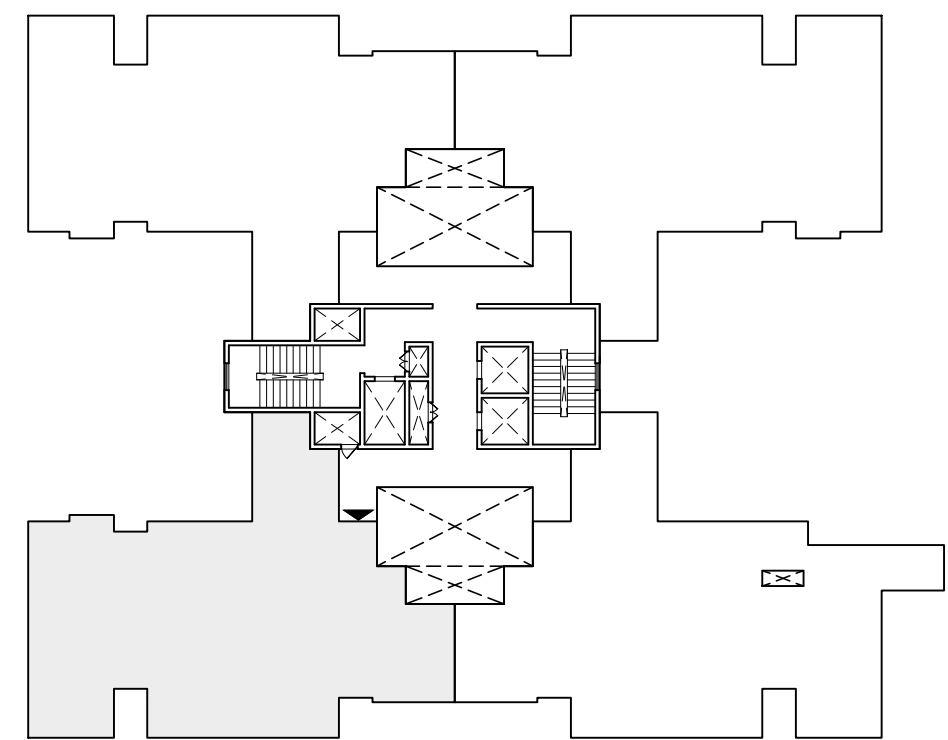


02 KEY PLAN
SCALE - NTS

S.No.	UNIT NO	TYPE
1.	D4034	F5
2.	D4054	F5
3.	D4074	F5
4.	D4094	F5
5.	D4114	F5
6.	D4144	F5
7.	D4164	F5
8.	D4184	F5


REVISIONS			NOTE	ARCHITECT	APPROVED BY	PROJECT CODE		DRAWING TITLE	PROJECT TITLE
R.NO.	DATE	DESCRIPTION				0385	AM - 140		
			- THE SIZE, SHAPE AND POSITION OF OPENINGS, DUCTS, & COLUMNS SIZES ARE SUBJECT TO CHANGE AFTER FINALIZATION OF FACADE & SERVICES. - AREAS MENTIONED ARE SUBJECT TO CHANGE AFTER FINALIZATION OF SERVICES & STRUCTURAL DESIGN. - THE FURNITURE SHOWN IN THE DRAWING IS ONLY TO INDICATE THE SPACE AVAILABLE & THE LIKELY POSITION OF ELECTRICAL POINTS. - ROOM SIZES INDICATED ARE STRUCTURAL SIZES & ACTUAL SIZES MAY VARY DUE TO FINISHES.	 NORTH	VENKATESH	ARUN KUMAR	DRG.NO.	TYPE - F5 TOWER - D4	SOBHA CITY GURGAON
							DATE		
							SCALE		
							SHEET SIZE		



SOBHA LIMITED
"SOBHA", REGD. & CORPORATE OFFICE,
SARJAPUR - MARATHAHALLI OUTER RING ROAD (ORR),
DEVARABISANAHALLI, BELLANDUR POST,
BANGALORE 560 103, INDIA.
TEL: 49320000, E-mail: architects@sobha.com

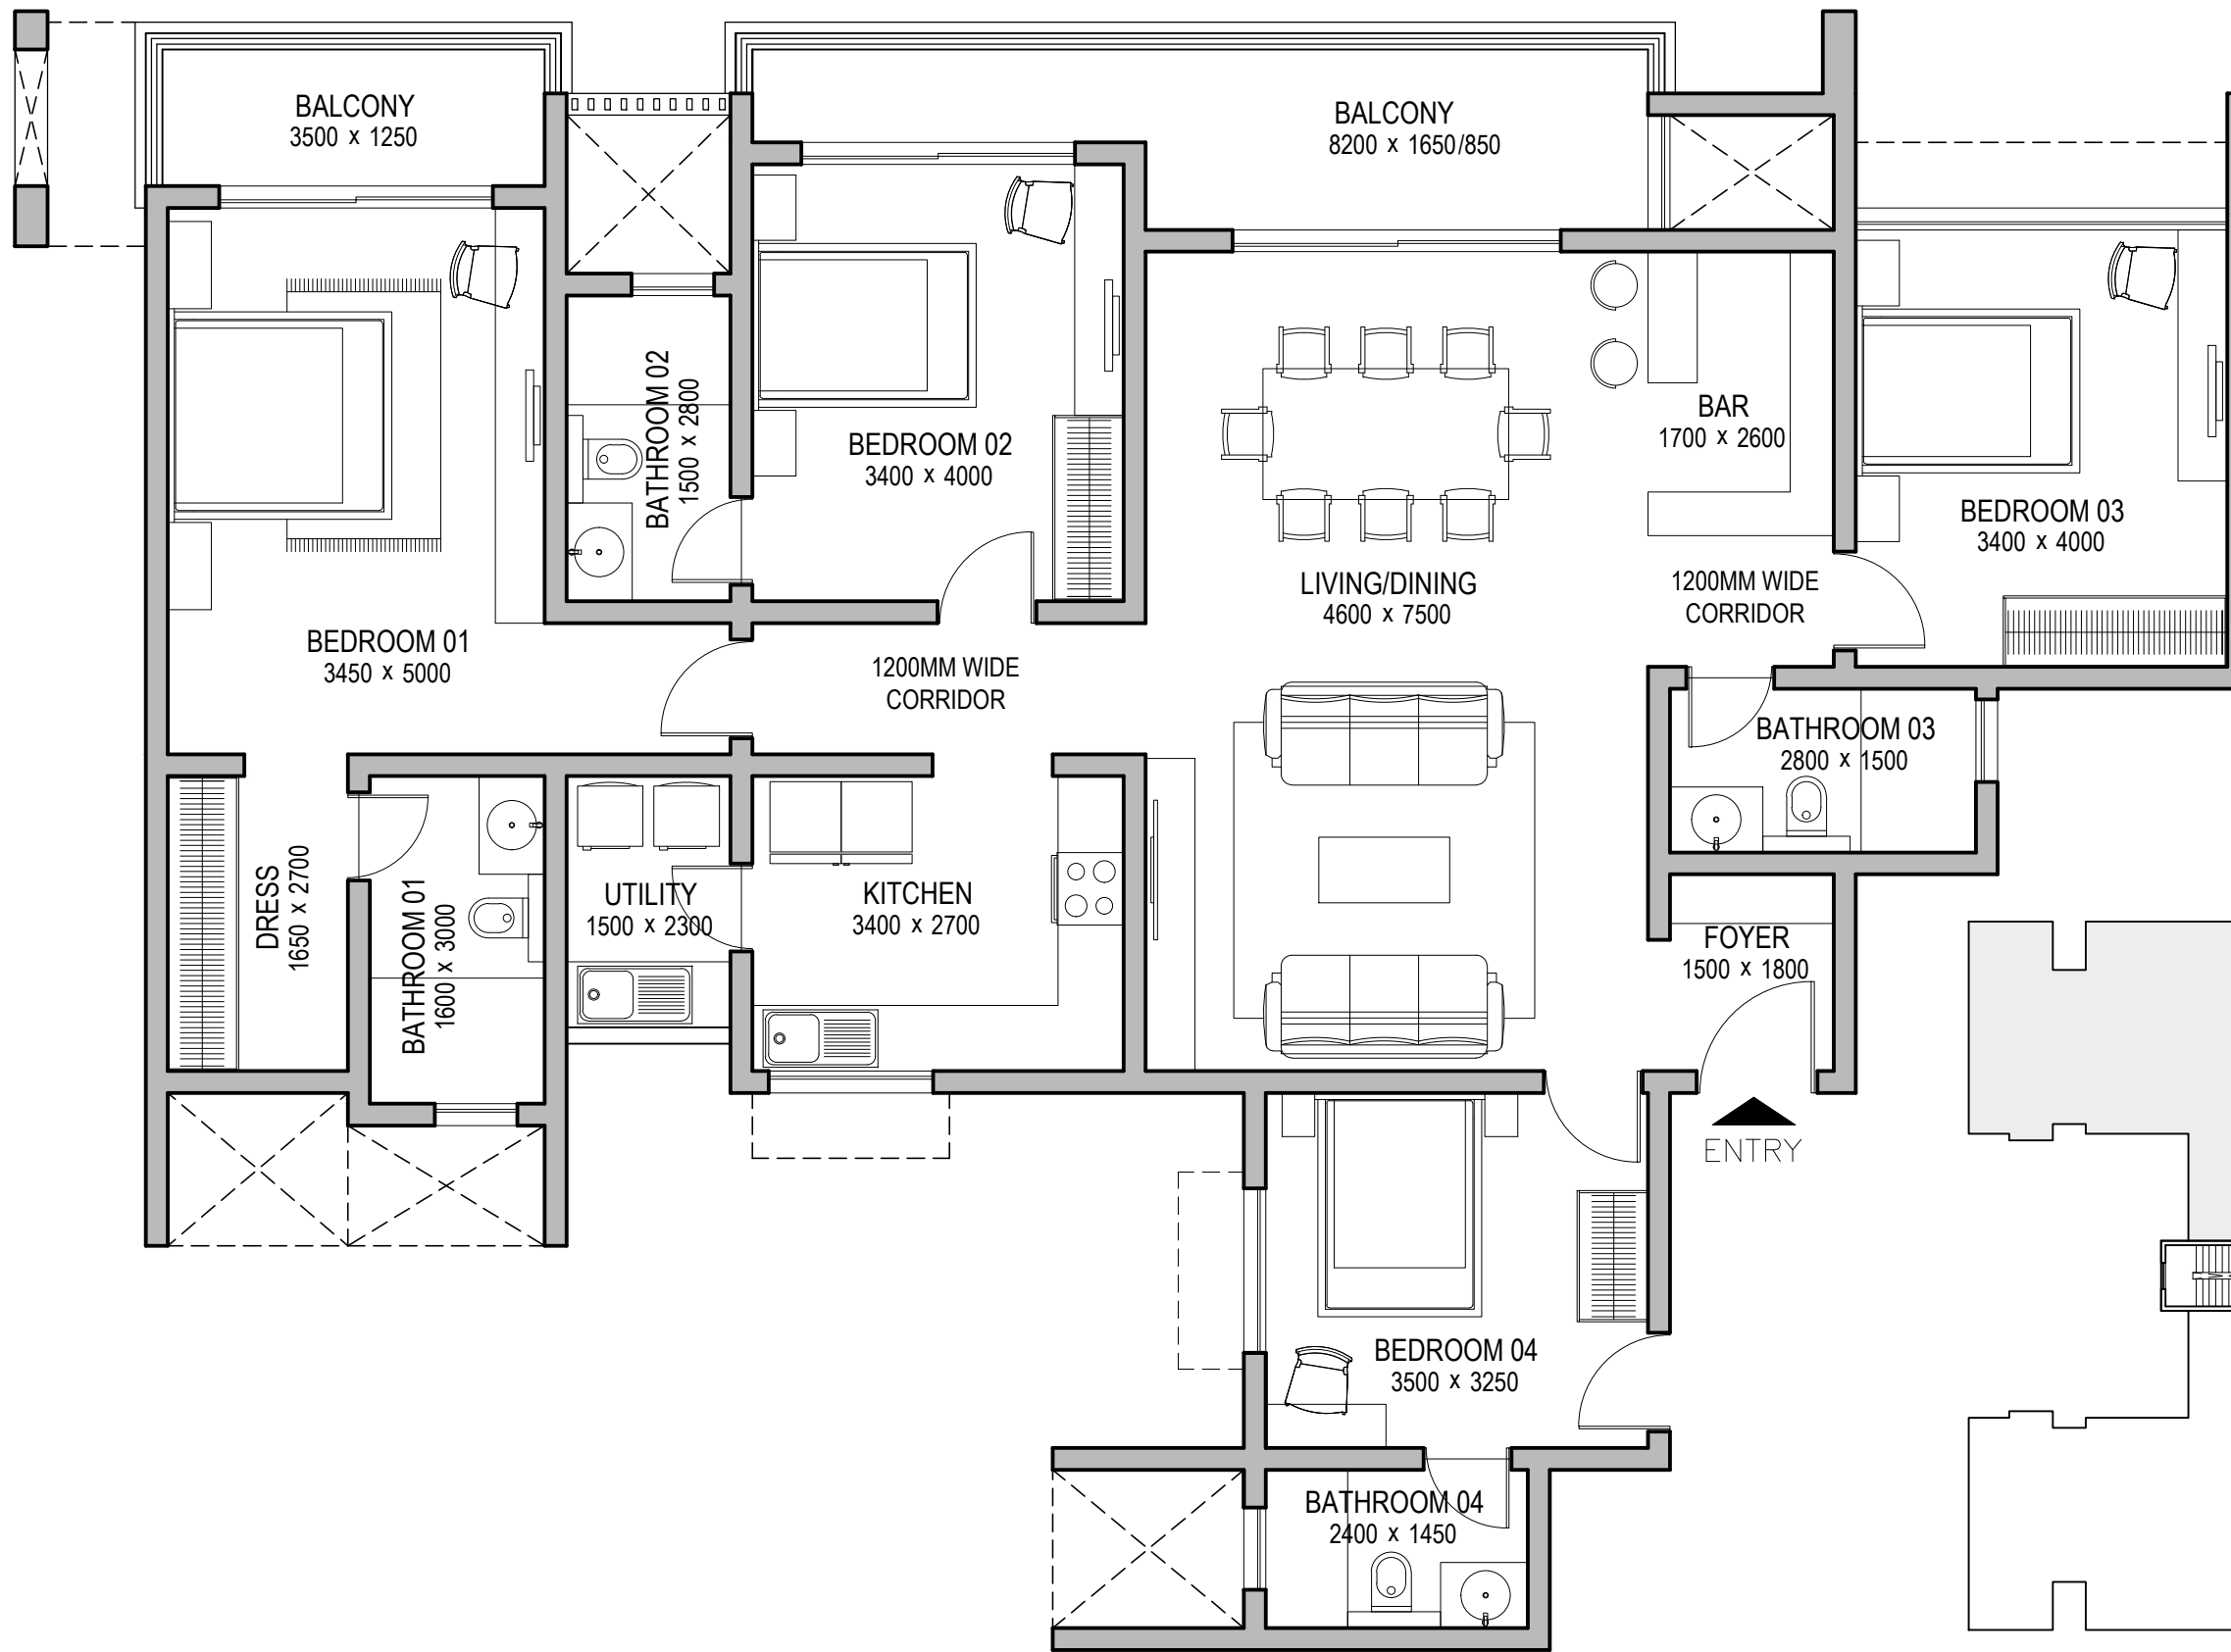

S.No.	UNIT NO	TYPE
1.	D4031	F5
2.	D4051	F5
3.	D4071	F5
4.	D4091	F5
5.	D4111	F5
6.	D4141	F5
7.	D4161	F5
8.	D4181	F5

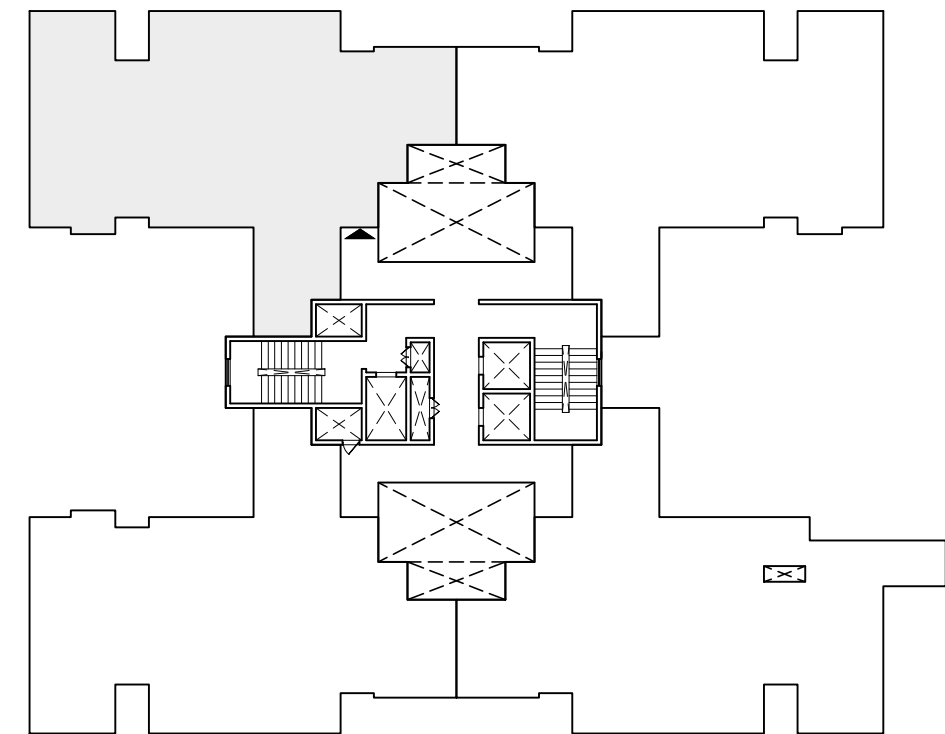


01 UNIT PLAN
SCALE 1:100

02 KEY PLAN
SCALE - NTS

REVISIONS			NOTE		ARCHITECT	APPROVED BY	PROJECT CODE	0385	DRAWING TITLE	PROJECT TITLE
			• THE SIZE, SHAPE AND POSITION OF OPENINGS, DUCTS, & COLUMNS SIZES ARE SUBJECT TO CHANGE AFTER FINALIZATION OF FACADE & SERVICES. • AREAS MENTIONED ARE SUBJECT TO CHANGE AFTER FINALIZATION OF SERVICES & STRUCTURAL DESIGN. • THE FURNITURE SHOWN IN THE DRAWING IS ONLY TO INDICATE THE SPACE AVAILABLE & THE LIKELY POSITION OF ELECTRICAL POINTS. • ROOM SIZES INDICATED ARE STRUCTURAL SIZES & ACTUAL SIZES MAY VARY DUE TO FINISHES.		VENKATESH	ARUN KUMAR	DRG.NO.	AM - 137	TYPE - F5 TOWER - D4	SOBHA CITY GURGAON
							DATE	27.09.2022		
							SCALE	1: 100		
							SHEET SIZE	A4		
R.NO.	DATE	DESCRIPTION								



SOBHA LIMITED
'SOBHA', REGD. & CORPORATE OFFICE,
SARJAPUR - MARATHAHALLI OUTER RING ROAD (ORR),
DEVARABISANAHALLI, BELLANDUR POST,
BANGALORE 560 103, INDIA.
TEL: 49320000, E-mail: architects@sobha.com

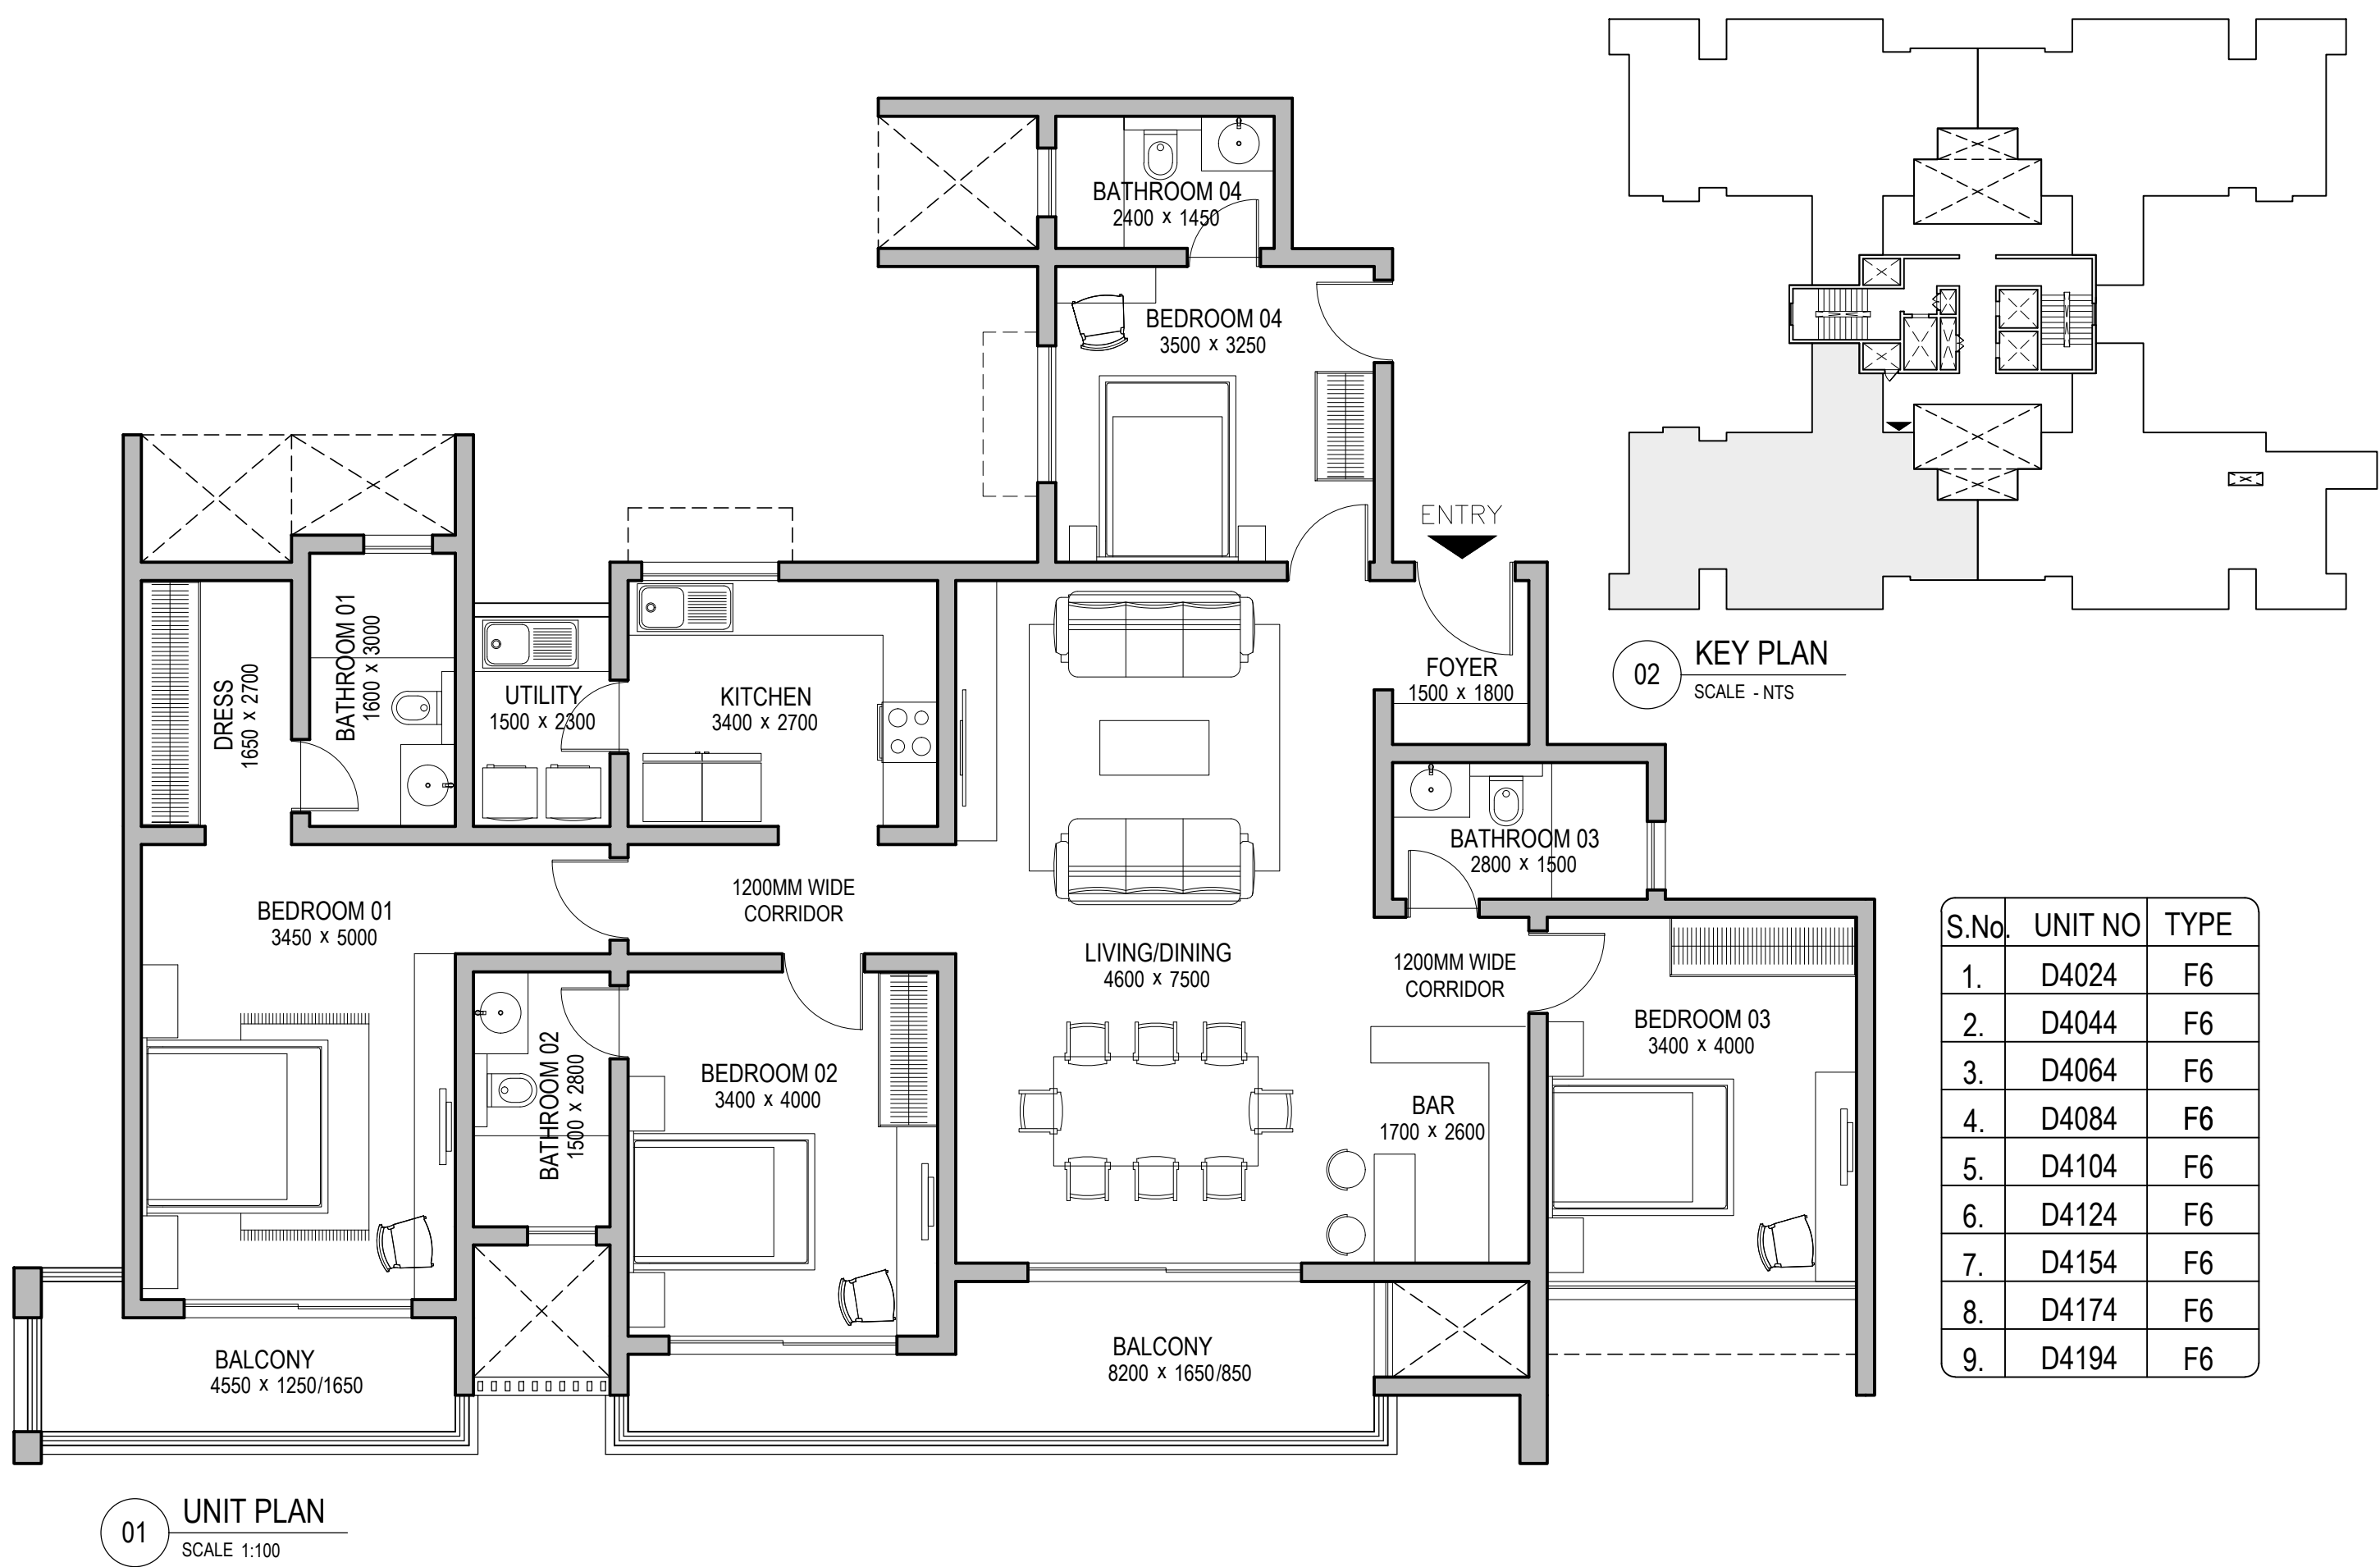

REVISIONS		
R.NO.	DATE	DESCRIPTION

NOTE
• THE SIZE, SHAPE AND POSITION OF OPENINGS, DUCTS, & COLUMNS SIZES ARE SUBJECT TO CHANGE AFTER FINALIZATION OF FACADE & SERVICES.
• AREAS MENTIONED ARE SUBJECT TO CHANGE AFTER FINALIZATION OF SERVICES & STRUCTURAL DESIGN.
• THE FURNITURE SHOWN IN THE DRAWING IS ONLY TO INDICATE THE SPACE AVAILABLE & THE LIKELY POSITION OF ELECTRICAL POINTS.
• ROOM SIZES INDICATED ARE STRUCTURAL SIZES & ACTUAL SIZES MAY VARY DUE TO FINISHES.



ARCHITECT
VENKATESH

APPROVED BY
ARUN KUMAR


PROJECT CODE	0385
DRG.NO.	AM - 144
DATE	27.09.2022
SCALE	1: 100
SHEET SIZE	A4

DRAWING TITLE	TYPE - F6 TOWER - D4
---------------	-------------------------


PROJECT TITLE	SOBHA CITY GURGAON
---------------	-----------------------



SOBHA LIMITED
"SOBHA", REGD. & CORPORATE OFFICE,
SARJAPUR - MARATHA HALLI OUTER RING ROAD (ORR),
DEVARABISANAHALLI, BELLANDUR POST,
BANGALORE 560 103, INDIA.
TEL: 49320000, E-mail: architects@sobha.com

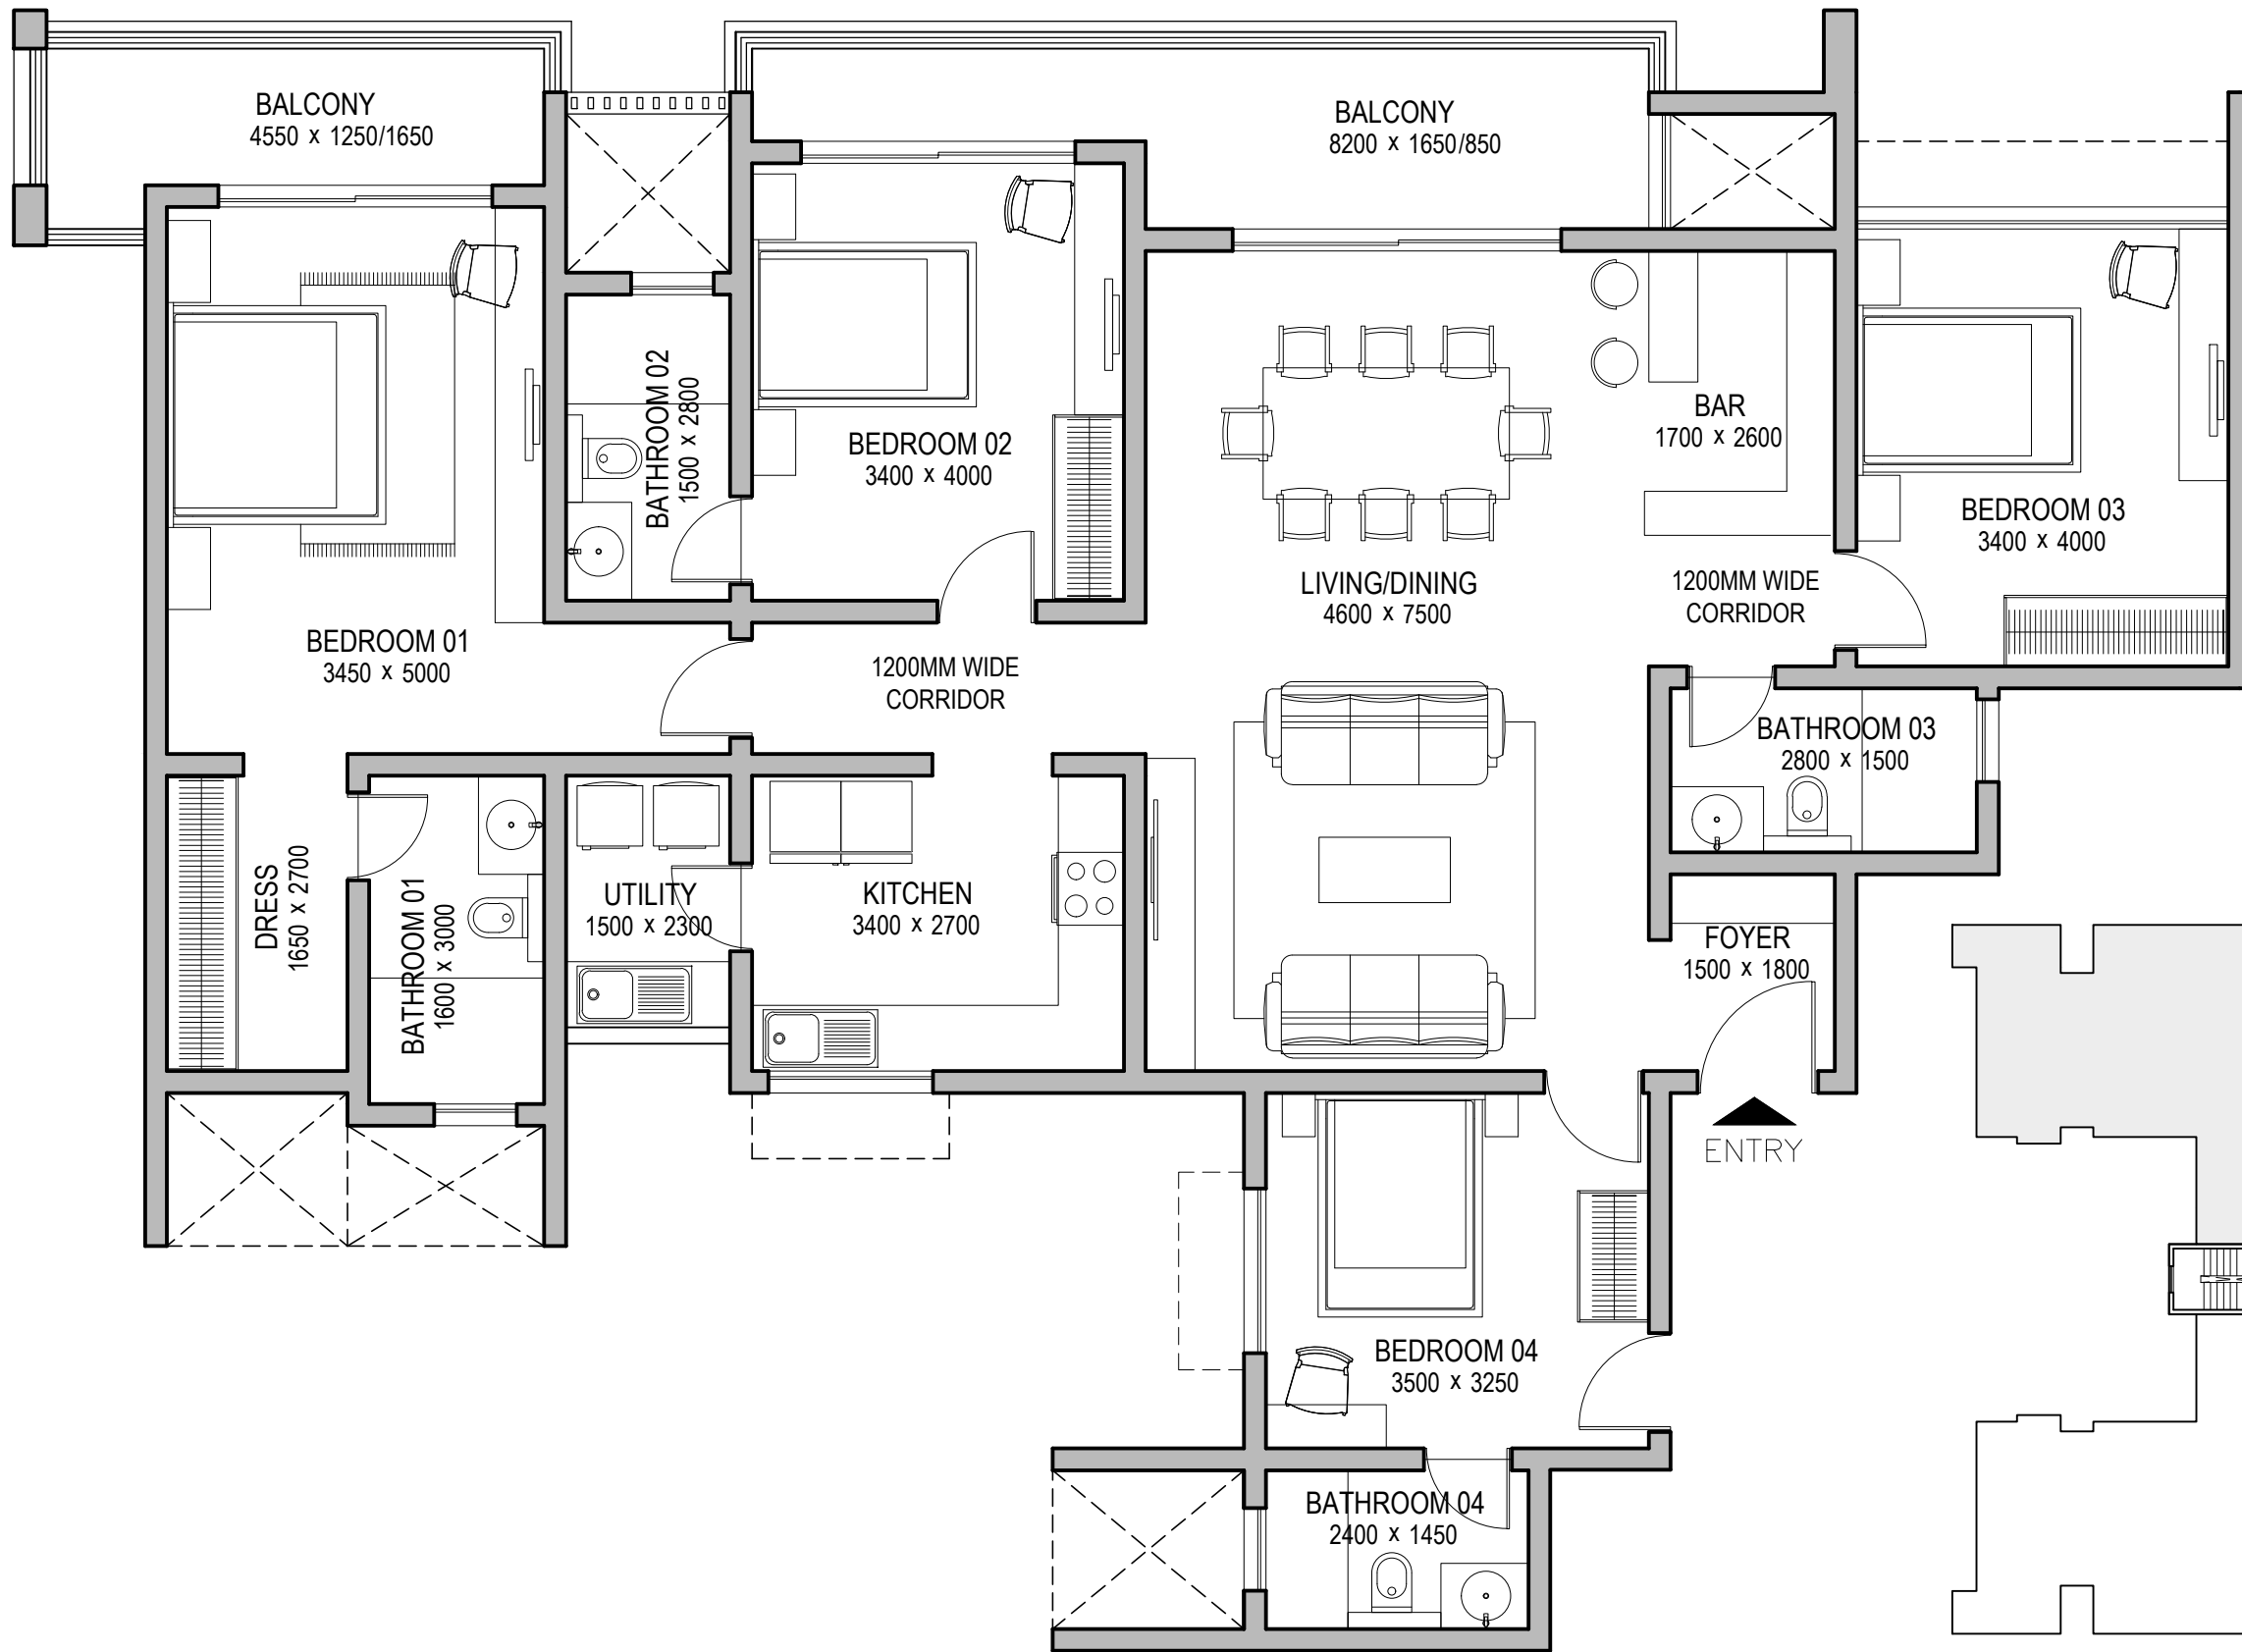

S.No.	UNIT NO	TYPE
1.	D4021	F6
2.	D4041	F6
3.	D4061	F6
4.	D4081	F6
5.	D4101	F6
6.	D4121	F6
7.	D4151	F6
8.	D4171	F6
9.	D4191	F6

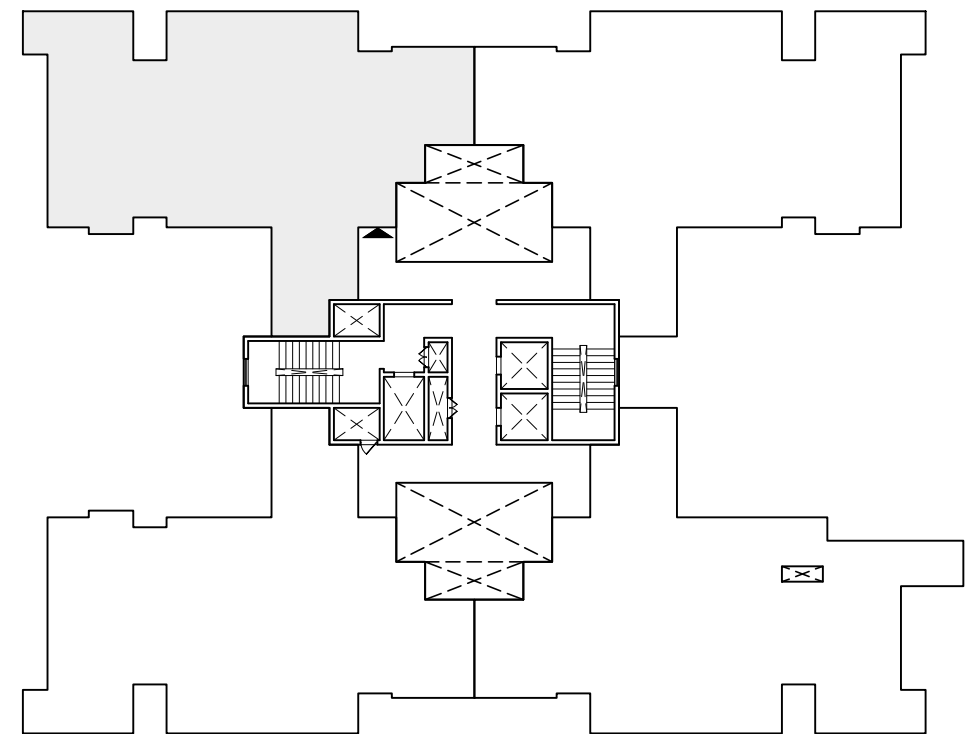

01 UNIT PLAN
SCALE 1:100

02 KEY PLAN
SCALE - NTS


REVISIONS			NOTE • THE SIZE, SHAPE AND POSITION OF OPENINGS, DUCTS, & COLUMNS SIZES ARE SUBJECT TO CHANGE AFTER FINALIZATION OF FACADE & SERVICES. • AREAS MENTIONED ARE SUBJECT TO CHANGE AFTER FINALIZATION OF SERVICES & STRUCTURAL DESIGN. • THE FURNITURE SHOWN IN THE DRAWING IS ONLY TO INDICATE THE SPACE AVAILABLE & THE LIKELY POSITION OF ELECTRICAL POINTS. • ROOM SIZES INDICATED ARE STRUCTURAL SIZES & ACTUAL SIZES MAY VARY DUE TO FINISHES.	 NORTH	ARCHITECT VENKATESH	APPROVED BY ARUN KUMAR	PROJECT CODE 0385		DRAWING TITLE TYPE - F6 TOWER - D4	PROJECT TITLE SOBHA CITY GURGAON
							DRG.NO. AM - 141			
							DATE 27.09.2022			
							SCALE 1: 100			
							SHEET SIZE A4			
R.NO.	DATE	DESCRIPTION								



SOBHA
FACILITATION OF WORK

SOBHA LIMITED
'SOBHA', REGD. & CORPORATE OFFICE,
SARJAPUR - MARATHAHALLI OUTER RING ROAD (ORR),
DEVARABISANAHALLI, BELLANDUR POST,
BANGALORE 560 103, INDIA.
TEL: 49320000, E-mail: architects@sobha.com

S.No.	UNIT NO	TYPE
1.	D4012	F9

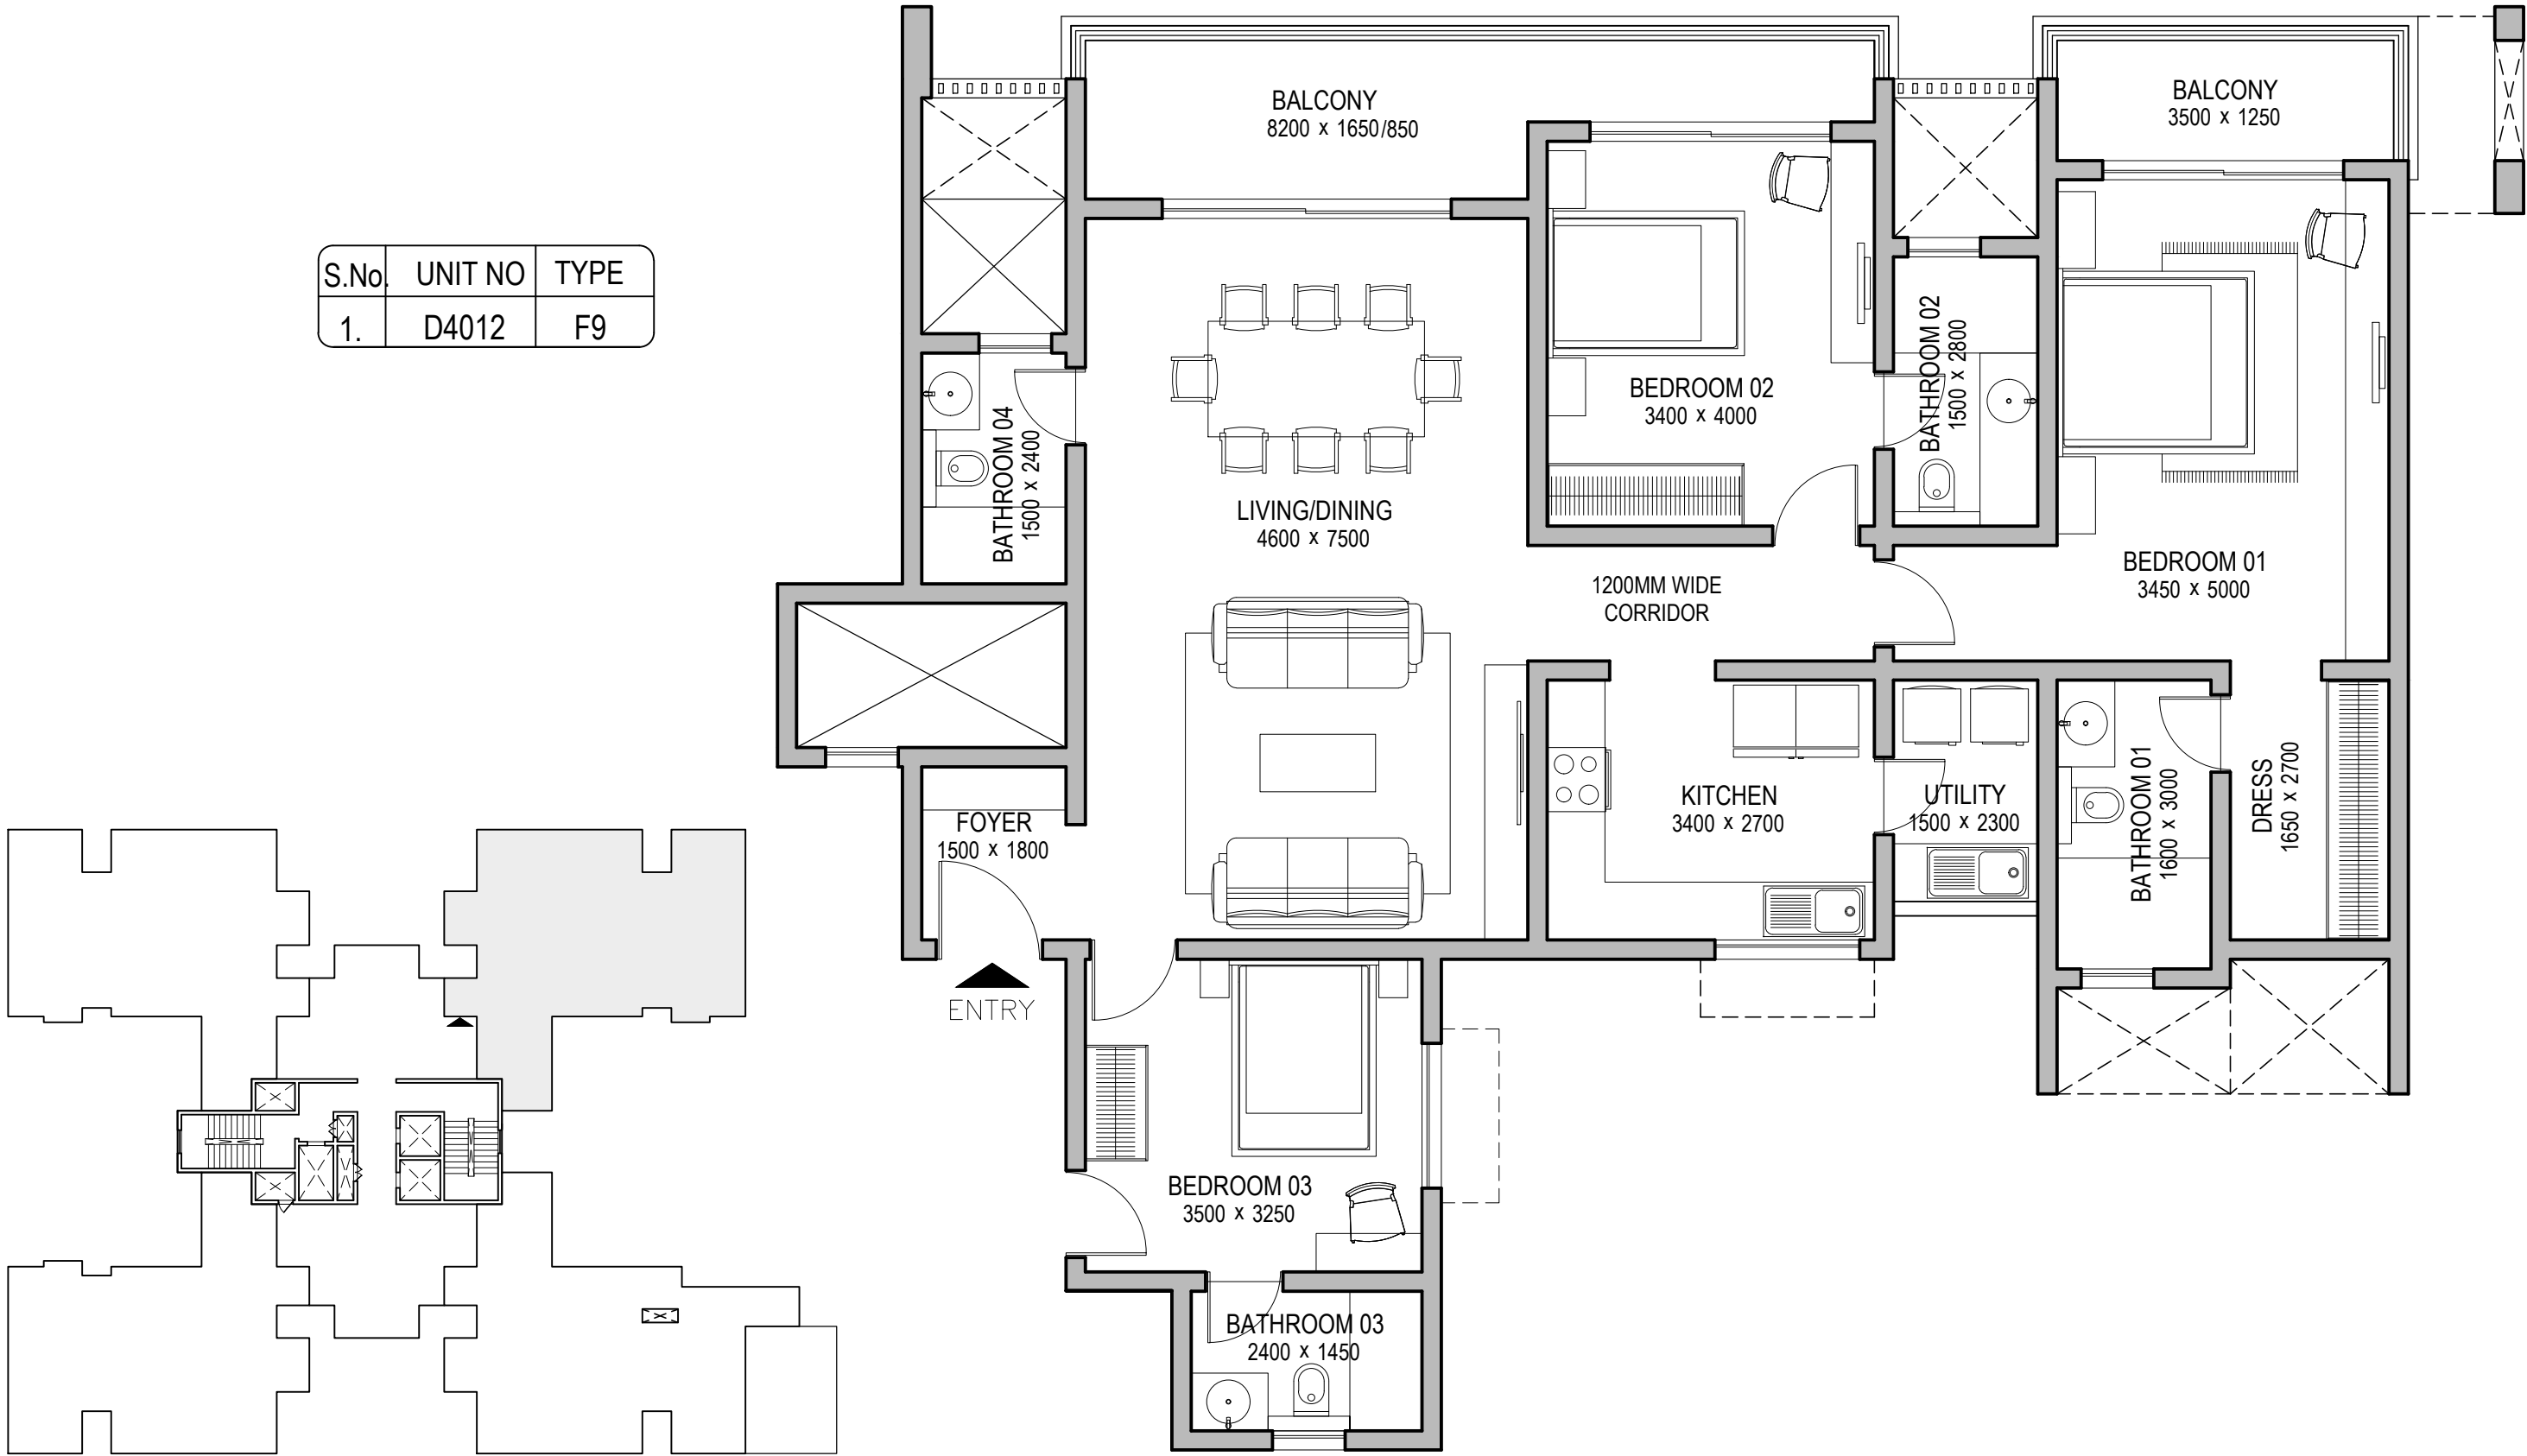

02 KEY PLAN
SCALE - NTS

01 UNIT PLAN
SCALE 1:100

REVISIONS		
R.NO.	DATE	DESCRIPTION

NOTE
- THE SIZE, SHAPE AND POSITION OF OPENINGS, DUCTS, & COLUMNS SIZES ARE SUBJECT TO CHANGE AFTER FINALIZATION OF FACADE & SERVICES. - AREAS MENTIONED ARE SUBJECT TO CHANGE AFTER FINALIZATION OF SERVICES & STRUCTURAL DESIGN. - THE FURNITURE SHOWN IN THE DRAWING IS ONLY TO INDICATE THE SPACE AVAILABLE & THE LIKELY POSITION OF ELECTRICAL POINTS. - ROOM SIZES INDICATED ARE STRUCTURAL SIZES & ACTUAL SIZES MAY VARY DUE TO FINISHES.

 NORTH	ARCHITECT	APPROVED BY	PROJECT CODE	0385	DRAWING TITLE	PROJECT TITLE
	VENKATESH	ARUN KUMAR	DRG.NO.	AM - 146	TYPE - F9 TOWER - D4	SOBHA CITY GURGAON
			DATE	27.09.2022		
			SCALE	1: 100		
			SHEET SIZE	A4		