



S.No	UNIT NO	TYPE
1.	Z1031	G1
2.	Z1051	G1
3.	Z1071	G1
4.	Z1091	G1
5.	Z1111	G1
6.	Z1141	G1
7.	Z1161	G1
8.	Z1181	G1

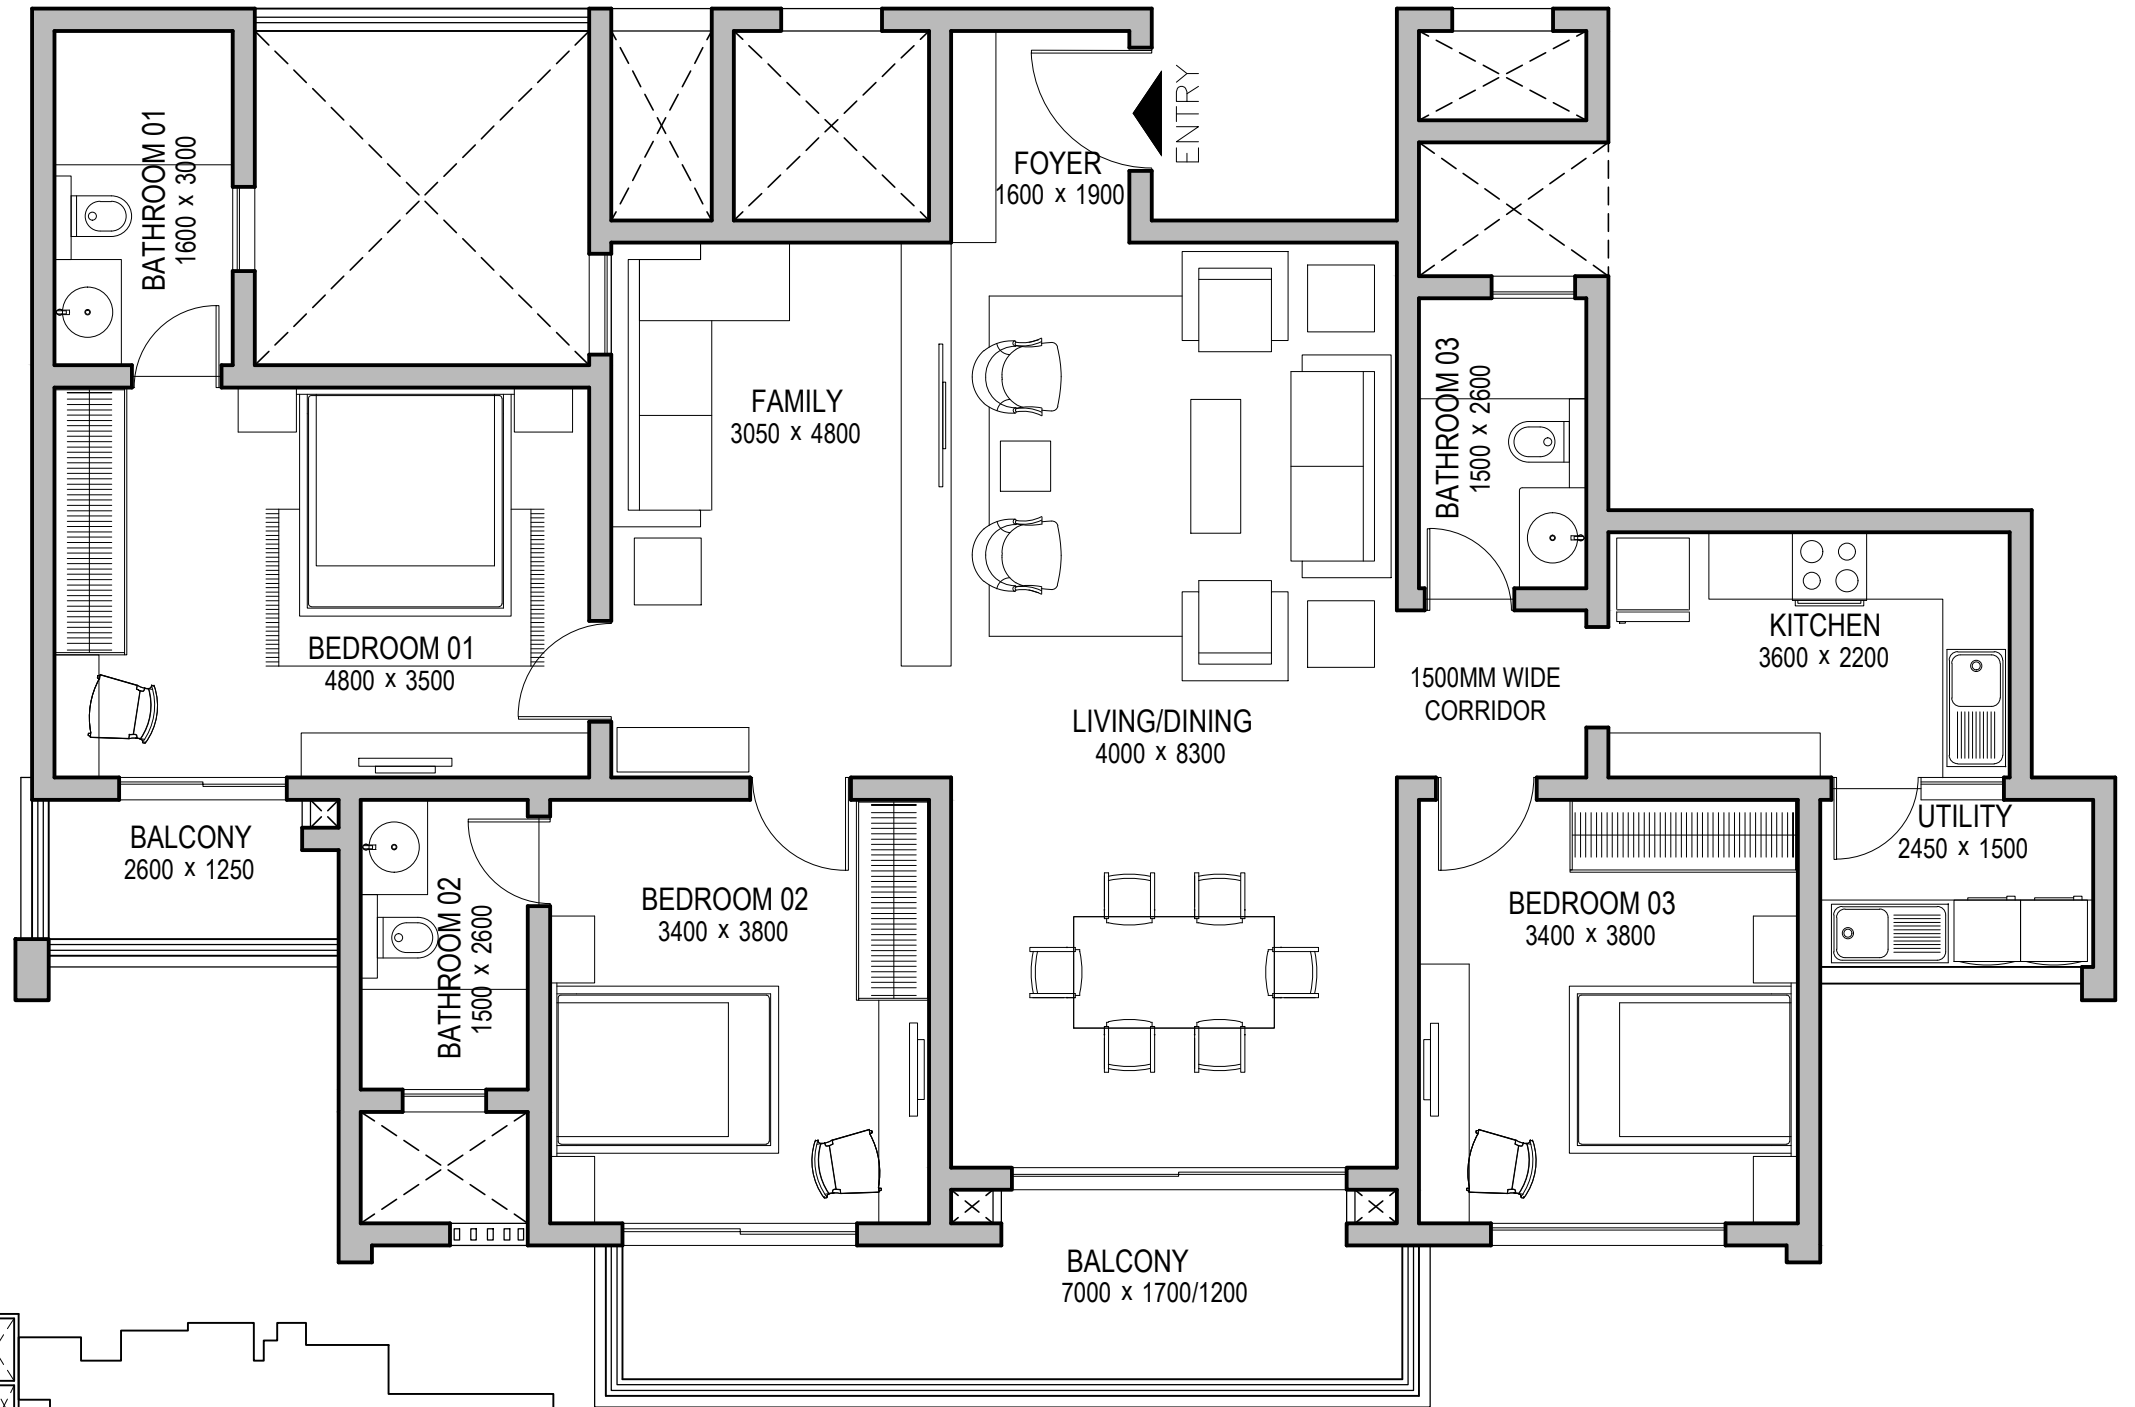


01 UNIT PLAN
SCALE 1:100

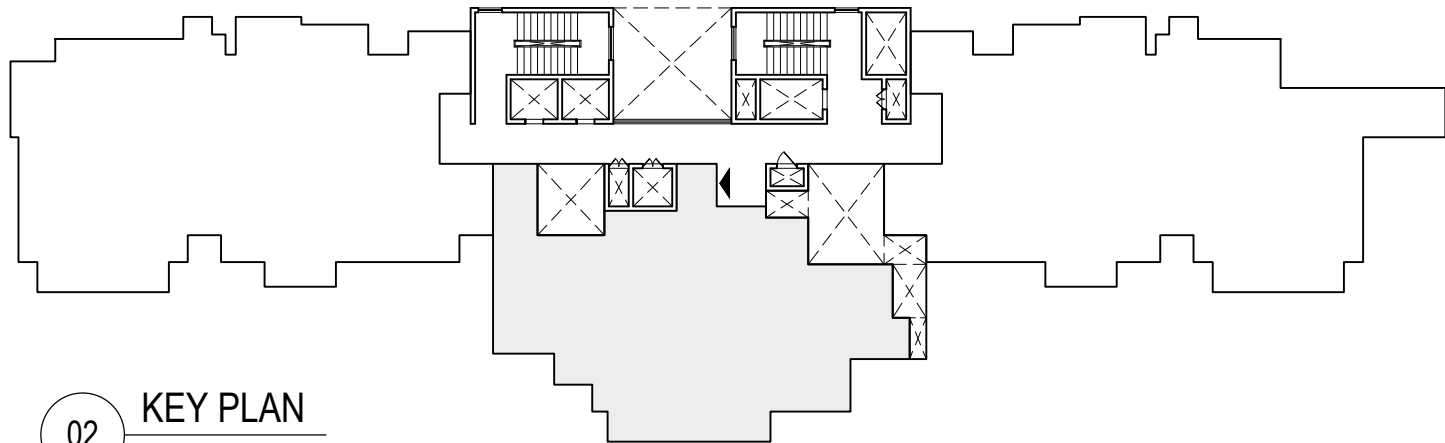

02 KEY PLAN
SCALE - NTS

REVISIONS			NOTE		ARCHITECT	APPROVED BY	PROJECT CODE		DRAWING TITLE	PROJECT TITLE	 SOBHA LIMITED "SOBHA", REGD. & CORPORATE OFFICE, SARJAPUR - MARATHAHALLI OUTER RING ROAD (ORR), DEVARABISANAHALLI, BELLANDUR POST, BANGALORE 560 103, INDIA. TEL: 49320000, E-mail: architects@sobha.com
R.NO.	DATE	DESCRIPTION					0385	AM - 149			
			- THE SIZE, SHAPE AND POSITION OF OPENINGS, DUCTS, & COLUMNS SIZES ARE SUBJECT TO CHANGE AFTER FINALIZATION OF FACADE & SERVICES. - AREAS MENTIONED ARE SUBJECT TO CHANGE AFTER FINALIZATION OF SERVICES & STRUCTURAL DESIGN. - THE FURNITURE SHOWN IN THE DRAWING IS ONLY TO INDICATE THE SPACE AVAILABLE & THE LIKELY POSITION OF ELECTRICAL POINTS. - ROOM SIZES INDICATED ARE STRUCTURAL SIZES & ACTUAL SIZES MAY VARY DUE TO FINISHES.	NORTH	VENKATESH	ARUN KUMAR	DRG.NO.	27.09.2022	TYPE - G1 TOWER - Z1	SOBHA CITY GURGAON	
							DATE	1: 100			
							SCALE	A4			
							SHEET SIZE				


S.No	UNIT NO	TYPE
1.	Z1021	G2
2.	Z1041	G2
3.	Z1061	G2
4.	Z1081	G2
5.	Z1101	G2
6.	Z1121	G2
7.	Z1151	G2
8.	Z1171	G2
9.	Z1191	G2

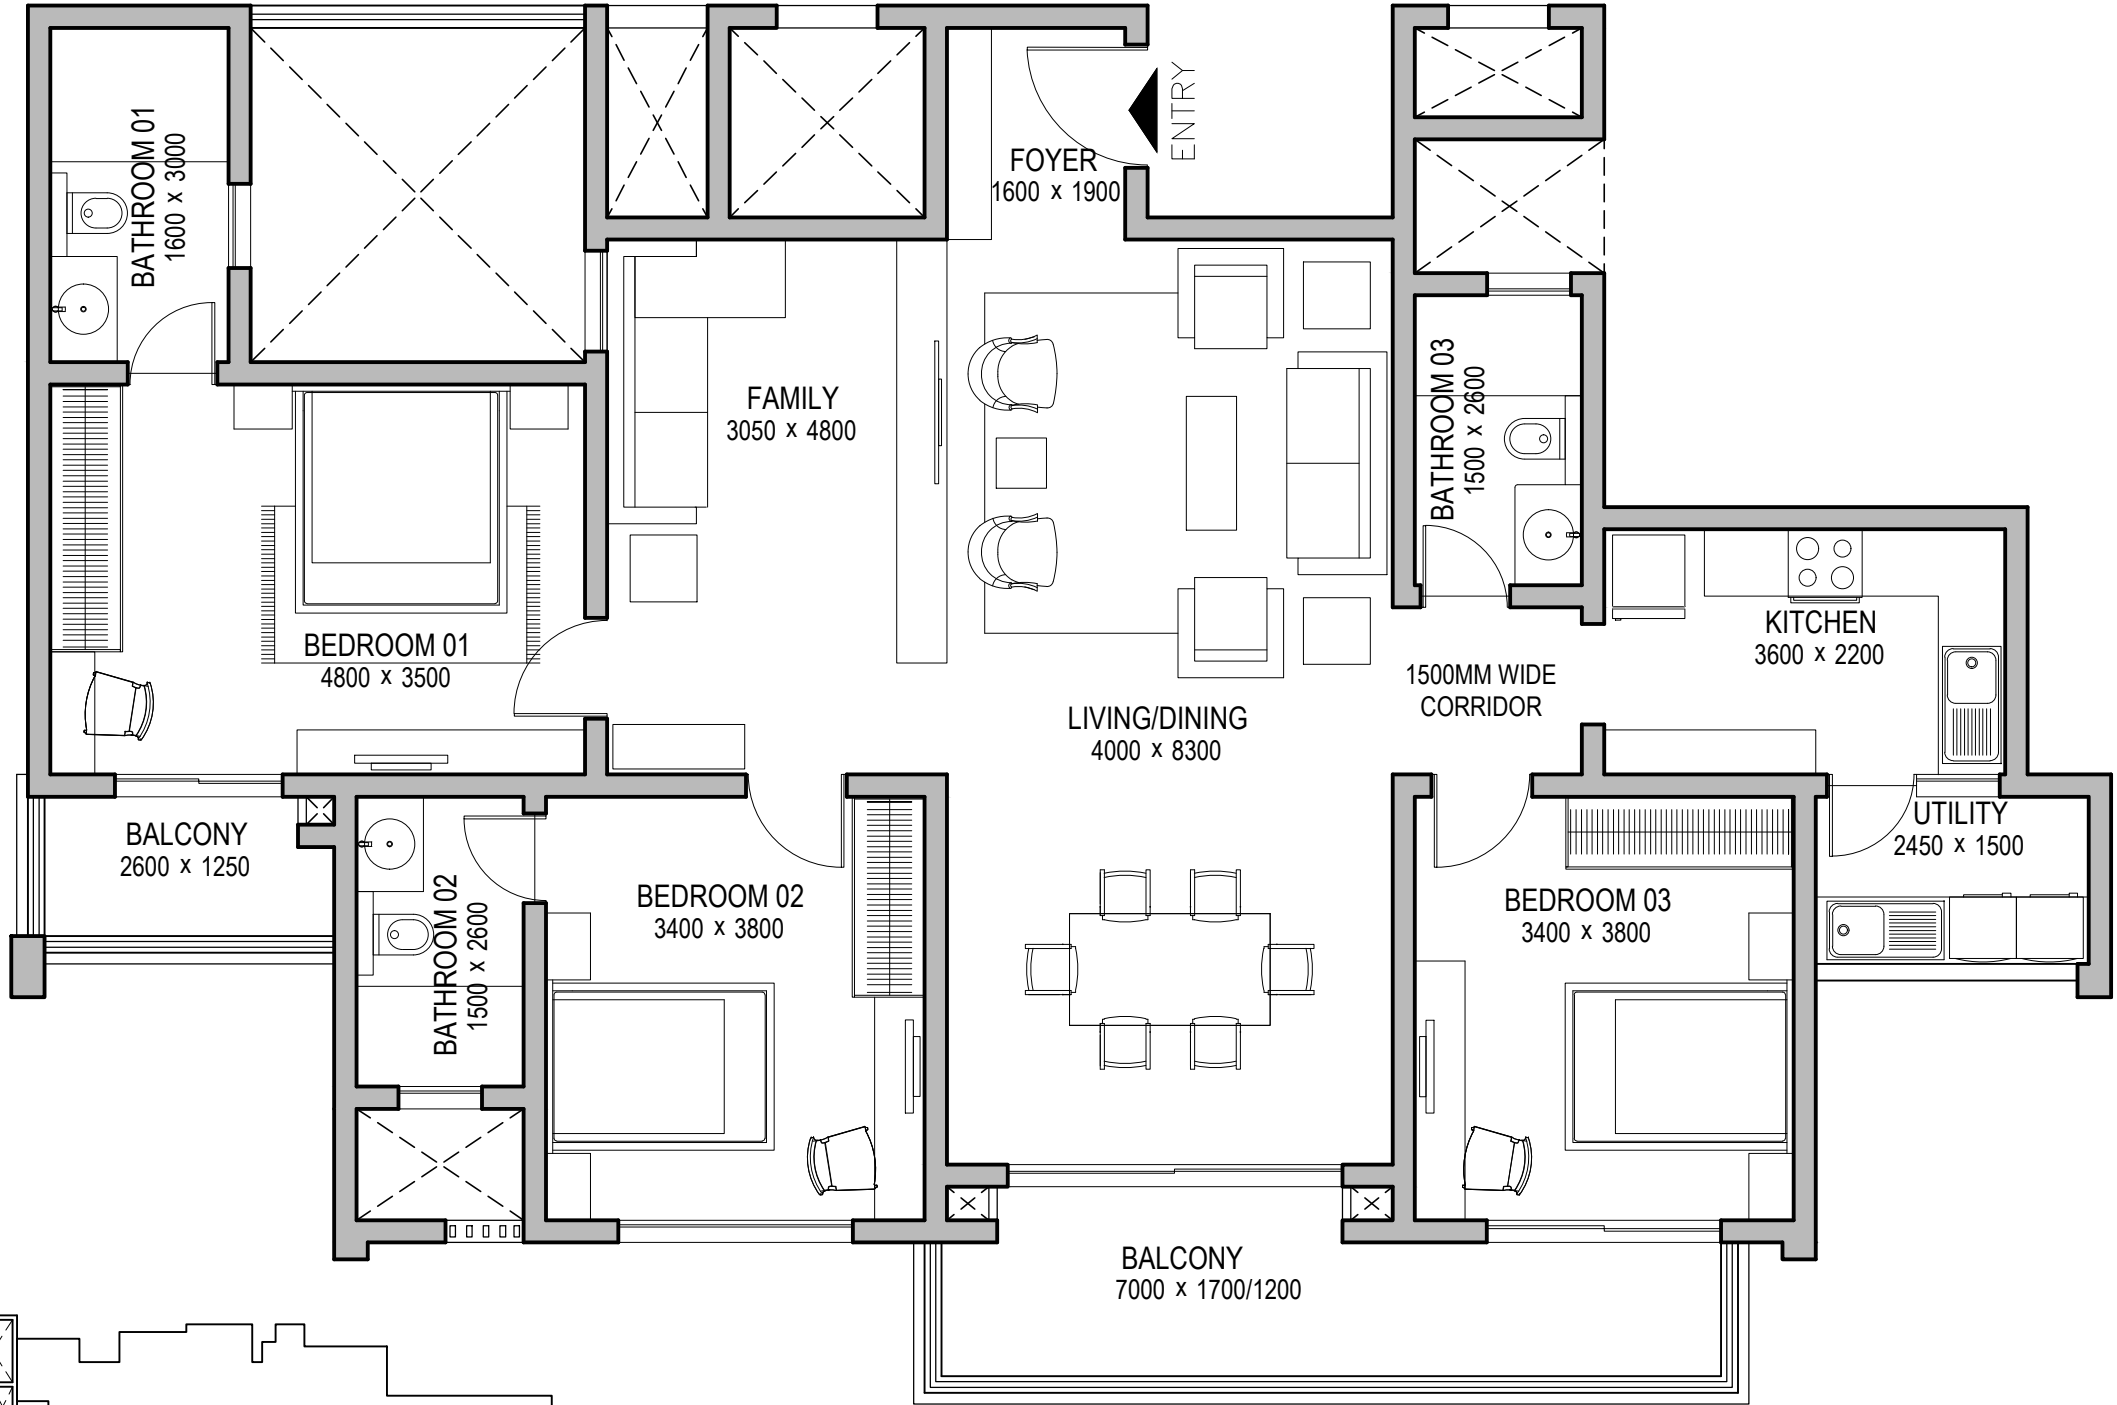

01

UNIT PLAN

SCALE 1:100

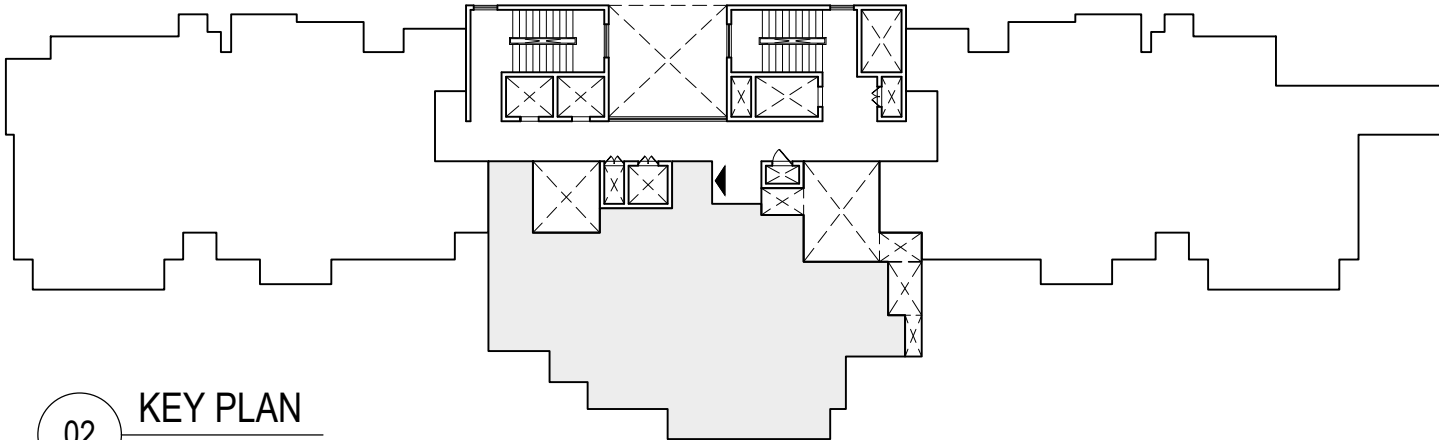

02

KEY PLAN

SCALE - NTS

REVISIONS		
R.NO.	DATE	DESCRIPTION

NOTE
- THE SIZE, SHAPE AND POSITION OF OPENINGS, DUCTS, & COLUMNS SIZES ARE SUBJECT TO CHANGE AFTER FINALIZATION OF FACADE & SERVICES. - AREAS MENTIONED ARE SUBJECT TO CHANGE AFTER FINALZATION OF SERVICES & STRUCTURAL DESIGN. - THE FURNITURE SHOWN IN THE DRAWING IS ONLY TO INDICATE THE SPACE AVAILABLE & THE LIKELY POSITION OF ELECTRICAL POINTS. - ROOM SIZES INDICATED ARE STRUCTURAL SIZES & ACTUAL SIZES MAY VARY DUE TO FINISHES.


NORTH

ARCHITECT	APPROVED BY
VENKATESH	ARUN KUMAR

PROJECT CODE	0385
DRG.NO.	AM - 150
DATE	27.09.2022
SCALE	1: 100
SHEET SIZE	A4


DRAWING TITLE	PROJECT TITLE
TYPE - G2 TOWER - Z1	SOBHA CITY GURGAON

SOBHA LIMITED
 'SOBHA', REGD. & CORPORATE OFFICE,
 SARJAPUR - MARATHAHALLI OUTER RING ROAD (ORR),
 DEVARABISANAHALLI, BELLANDUR POST,
 BANGALORE 560 103, INDIA.
 TEL.: 49320000, E-mail: architects@sobha.com

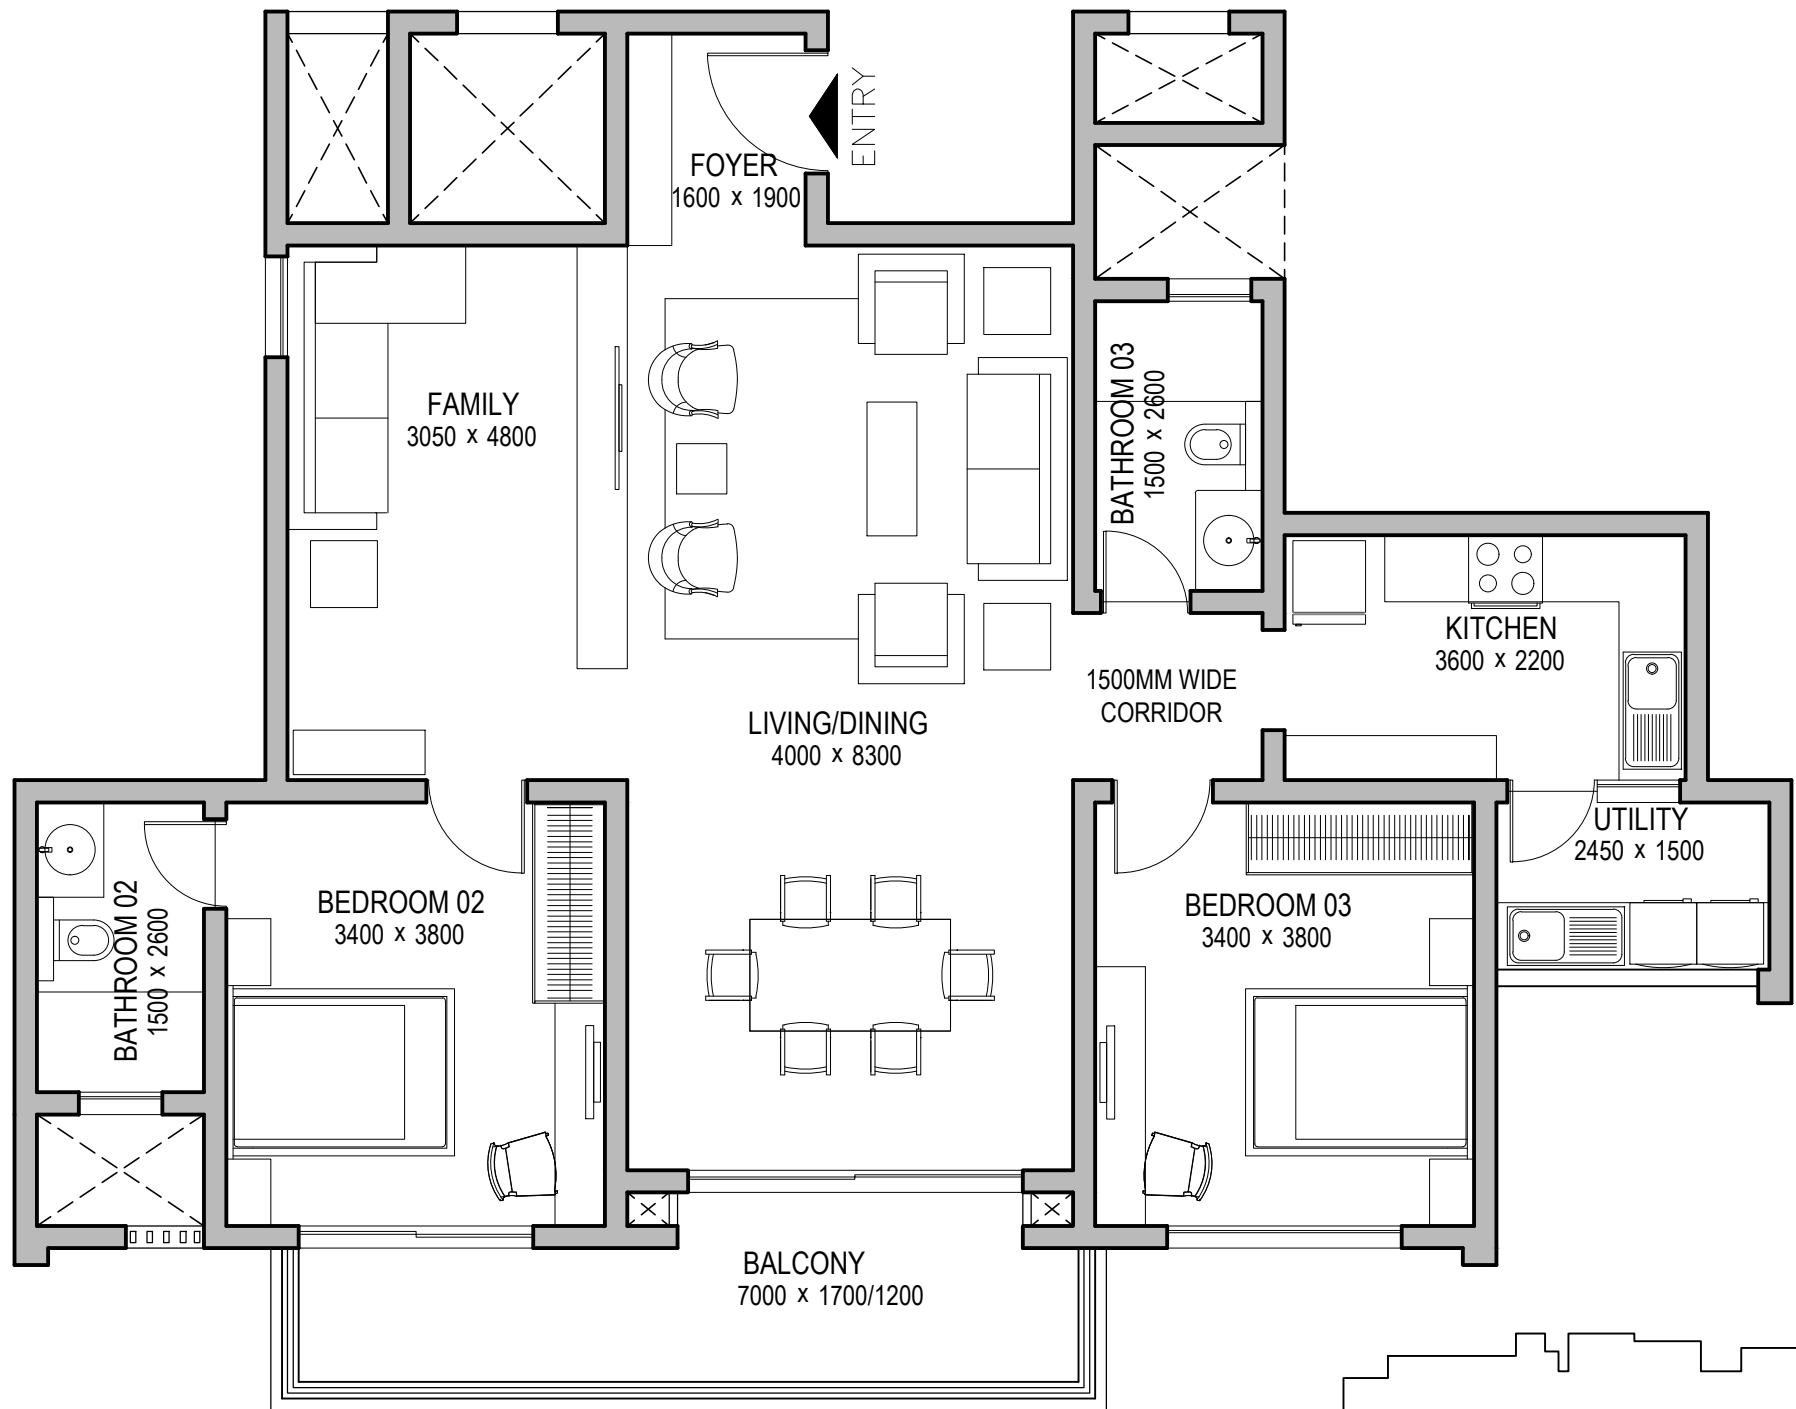

S.No	UNIT NO	TYPE
1.	Z1011	G3

01 UNIT PLAN
SCALE 1:100

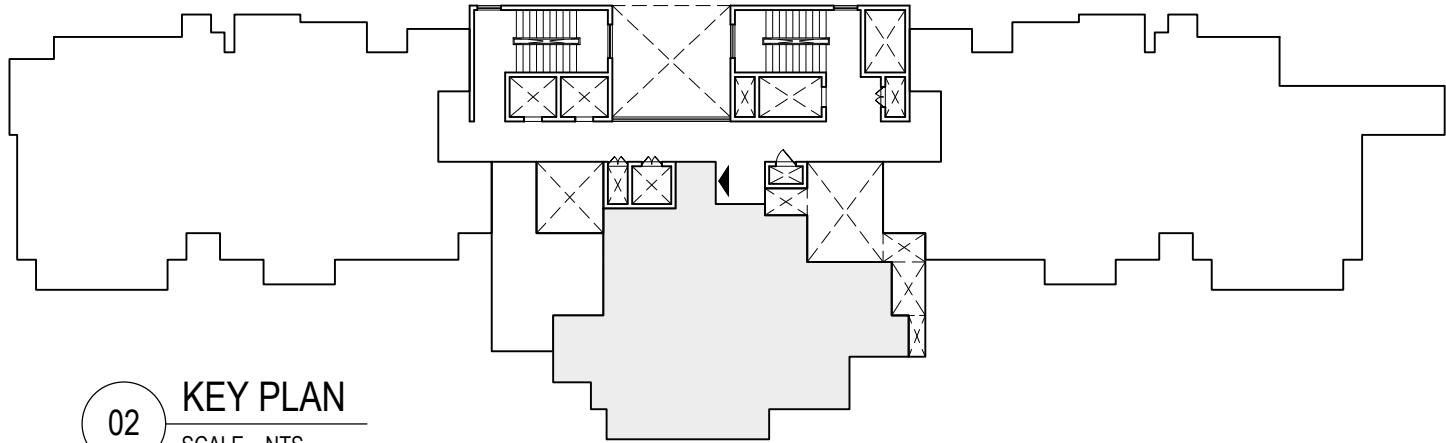

02 KEY PLAN
SCALE - NTS

REVISIONS		
R.NO.	DATE	DESCRIPTION

NOTE
• THE SIZE, SHAPE AND POSITION OF OPENINGS, DUCTS, & COLUMNS SIZES ARE SUBJECT TO CHANGE AFTER FINALIZATION OF FACADE & SERVICES. • AREAS MENTIONED ARE SUBJECT TO CHANGE AFTER FINALZATION OF SERVICES & STRUCTURAL DESIGN. • THE FURNITURE SHOWN IN THE DRAWING IS ONLY TO INDICATE THE SPACE AVAILABLE & THE LIKELY POSITION OF ELECTRICAL POINTS. • ROOM SIZES INDICATED ARE STRUCTURAL SIZES & ACTUAL SIZES MAY VARY DUE TO FINISHES.

NORTH


ARCHITECT
VENKATESH

APPROVED BY
ARUN KUMAR

PROJECT CODE	0385
DRG.NO.	AM - 151
DATE	27.09.2022
SCALE	1: 100
SHEET SIZE	A4


DRAWING TITLE
TYPE - G3 TOWER - Z1

PROJECT TITLE
SOBHA CITY GURGAON

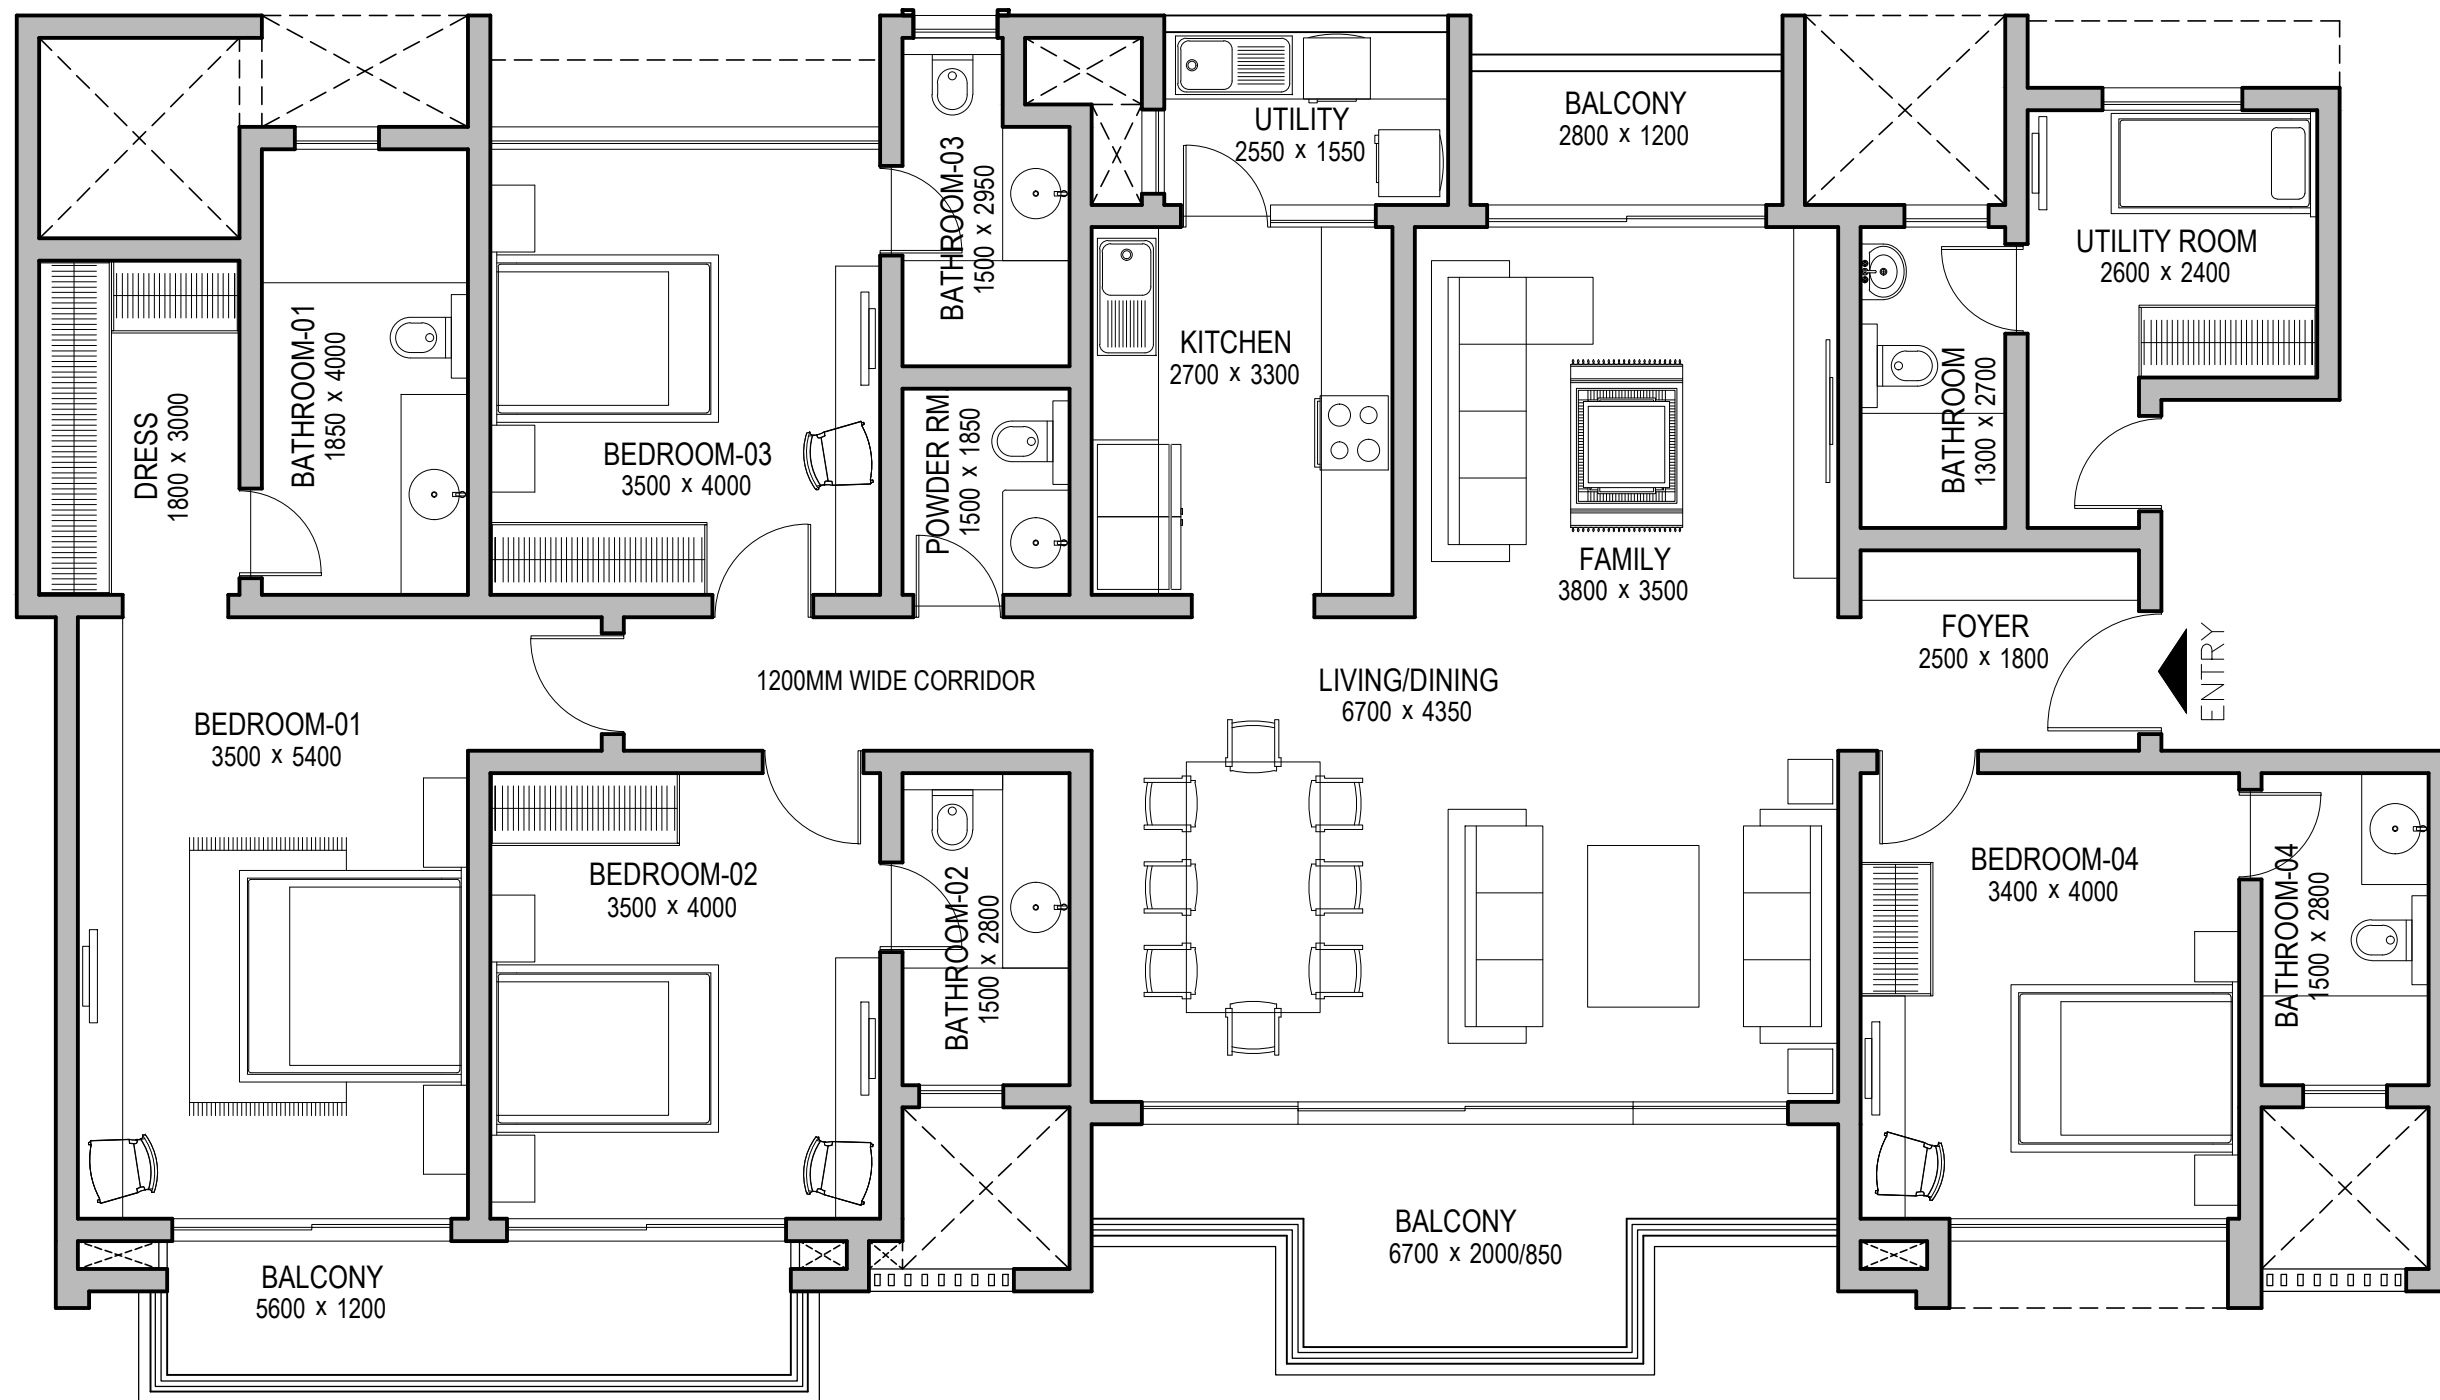

S.No.	UNIT NO	TYPE
1.	Z1012	H1
2.	Z1022	H1
3.	Z1032	H1
4.	Z1042	H1
5.	Z1052	H1
6.	Z1062	H1
7.	Z1072	H1
8.	Z1082	H1
9.	Z1092	H1
10.	Z1102	H1
11.	Z1112	H1
12.	Z1122	H1
13.	Z1142	H1
14.	Z1152	H1
15.	Z1162	H1
16.	Z1172	H1
17.	Z1182	H1
18.	Z1192	H1

01 UNIT PLAN
SCALE 1:100

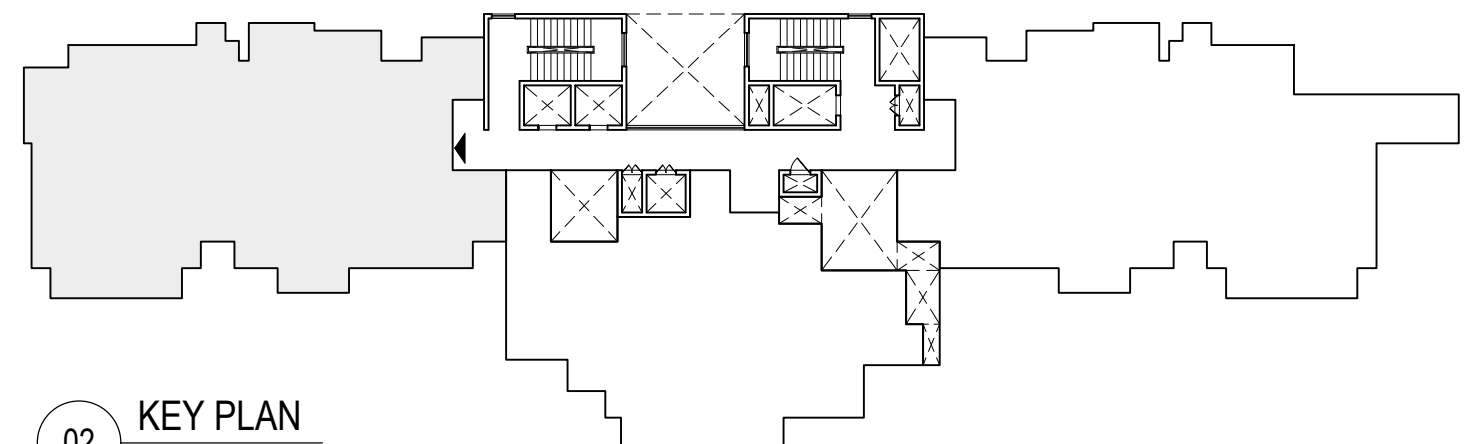


02 KEY PLAN
SCALE - NTS

REVISIONS		
R.NO.	DATE	DESCRIPTION


NOTE - THE SIZE, SHAPE AND POSITION OF OPENINGS, DUCTS, & COLUMNS SIZES ARE SUBJECT TO CHANGE AFTER FINALIZATION OF FACADE & SERVICES. - AREAS MENTIONED ARE SUBJECT TO CHANGE AFTER FINALIZATION OF SERVICES & STRUCTURAL DESIGN. - THE FURNITURE SHOWN IN THE DRAWING IS ONLY TO INDICATE THE SPACE AVAILABLE & THE LIKELY POSITION OF ELECTRICAL POINTS. - ROOM SIZES INDICATED ARE STRUCTURAL SIZES & ACTUAL SIZES MAY VARY DUE TO FINISHES.	 NORTH	ARCHITECT	APPROVED BY	PROJECT CODE	0385	DRAWING TITLE	PROJECT TITLE
				DRG.NO.	AM - 152		
				DATE	27.09.2022		
				SCALE	1: 100		
				SHEET SIZE	A4		

TYPE - H1 TOWER - Z1		SOBHA CITY GURGAON
-------------------------	--	-----------------------

 SOBHA LIMITED "SOBHA", REGD. & CORPORATE OFFICE, SARJAPUR - MARATHA HALLI OUTER RING ROAD (ORR), DEVARAHISANAHALLI, BELLANDUR POST, BANGALORE 560 103, INDIA Tf: +91320000, E-mail: architects@sobha.com	
--	--

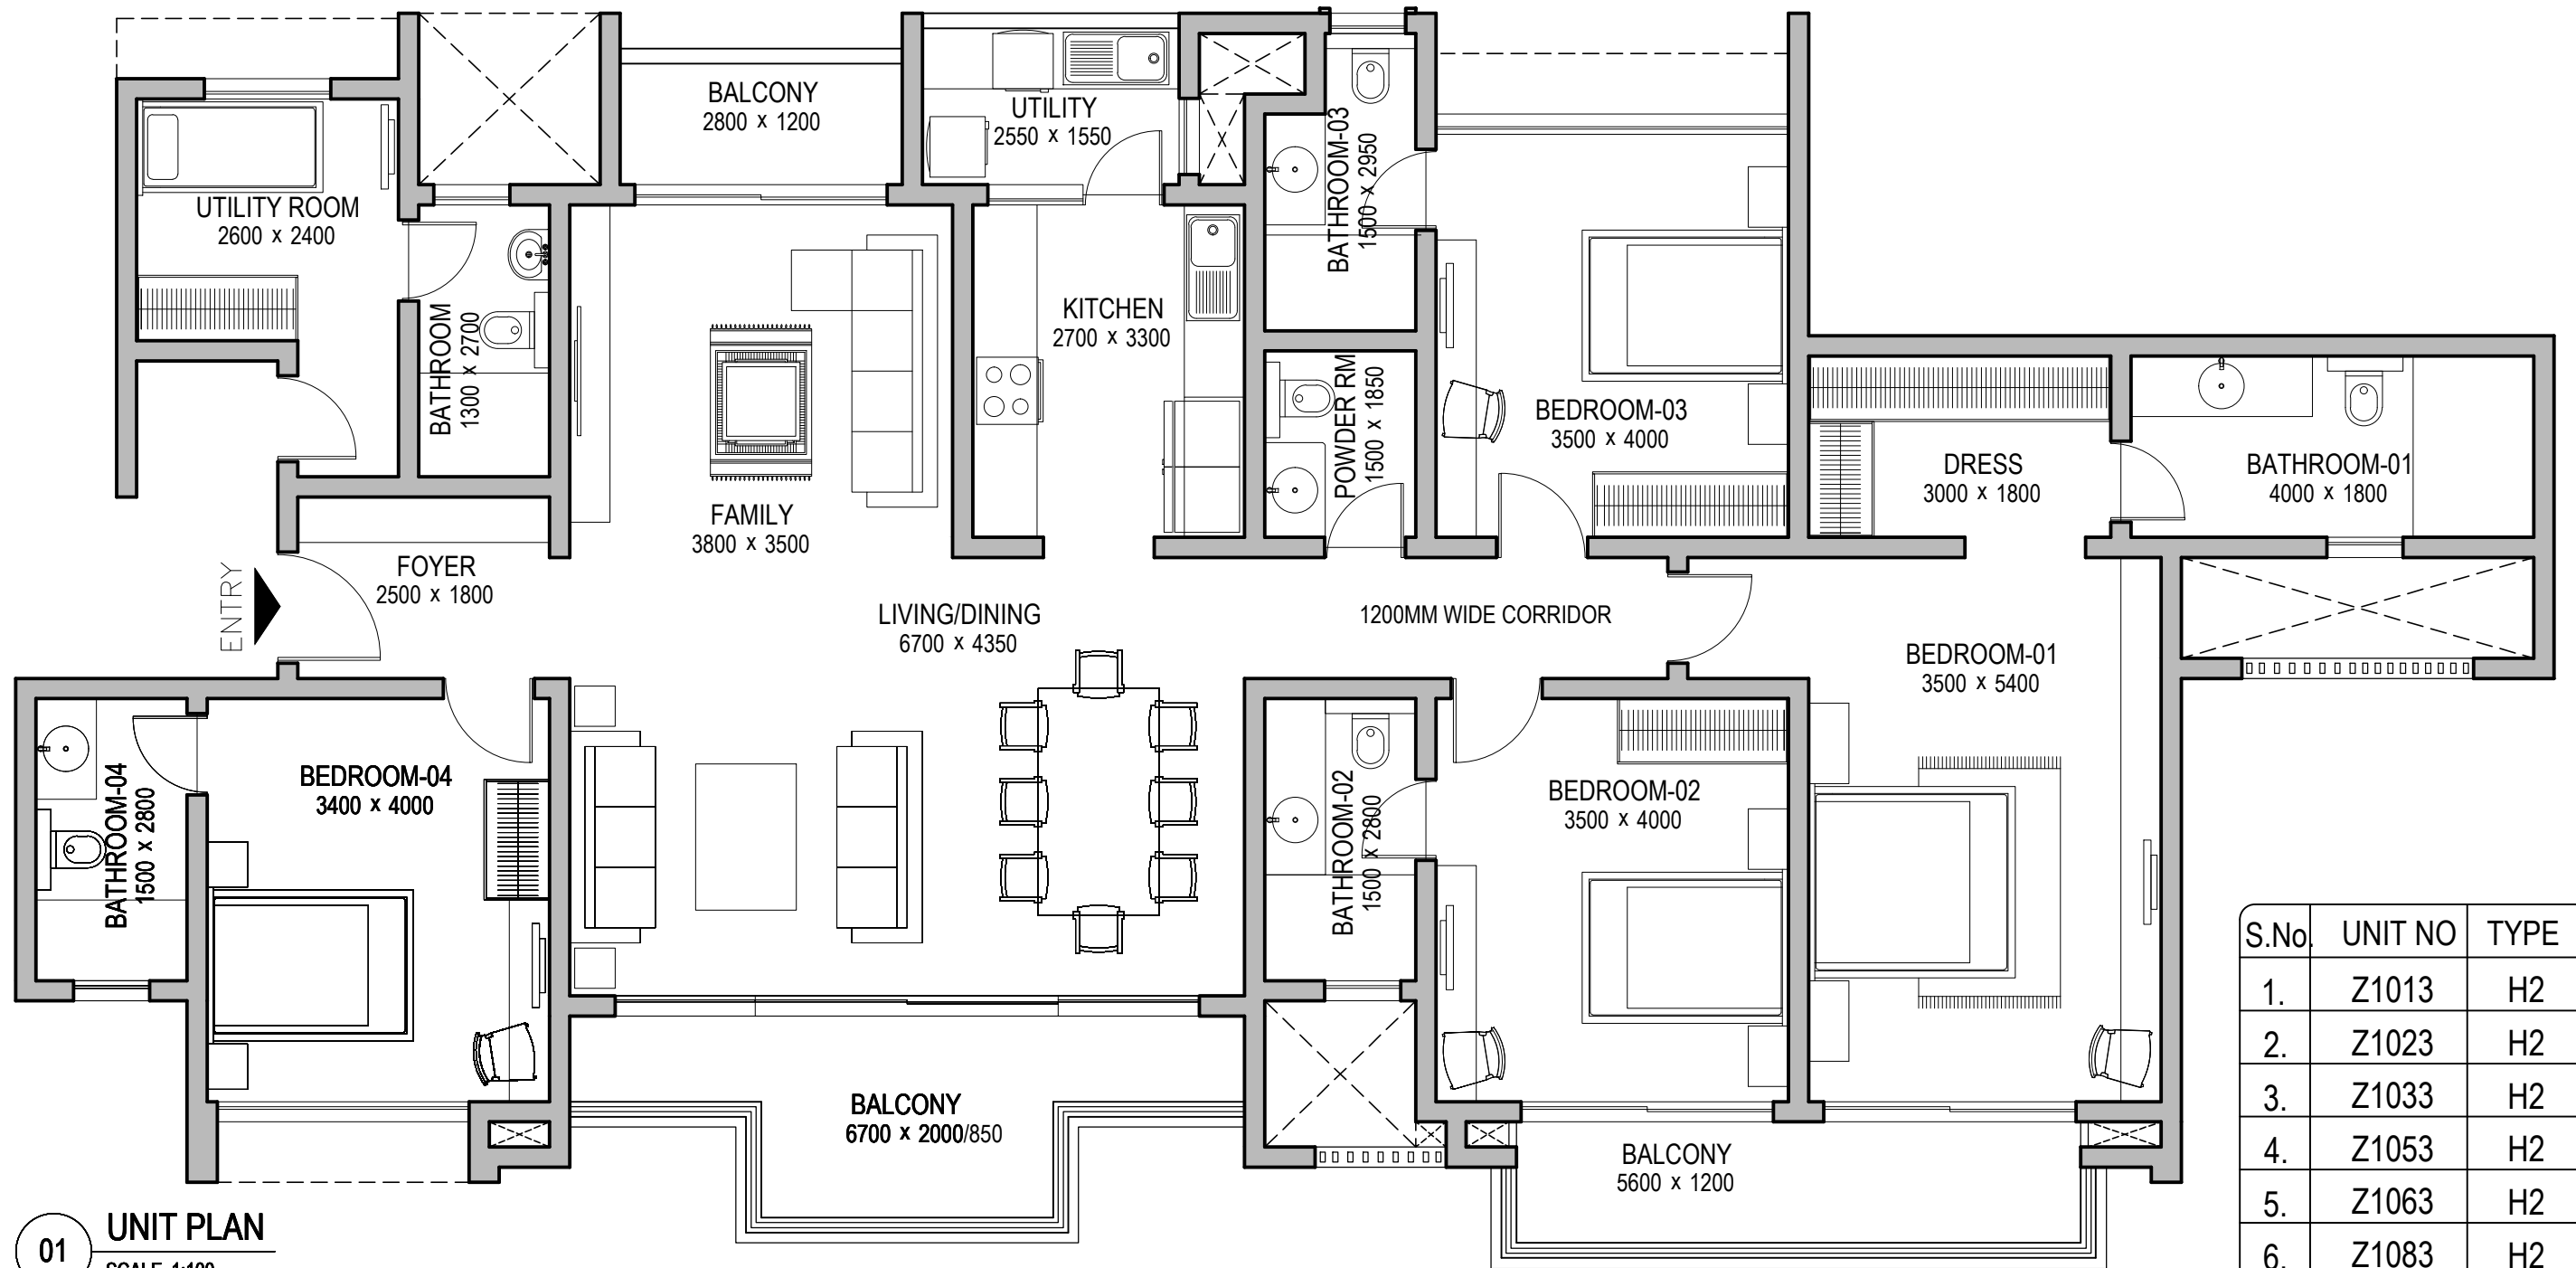

01 UNIT PLAN
SCALE 1:100

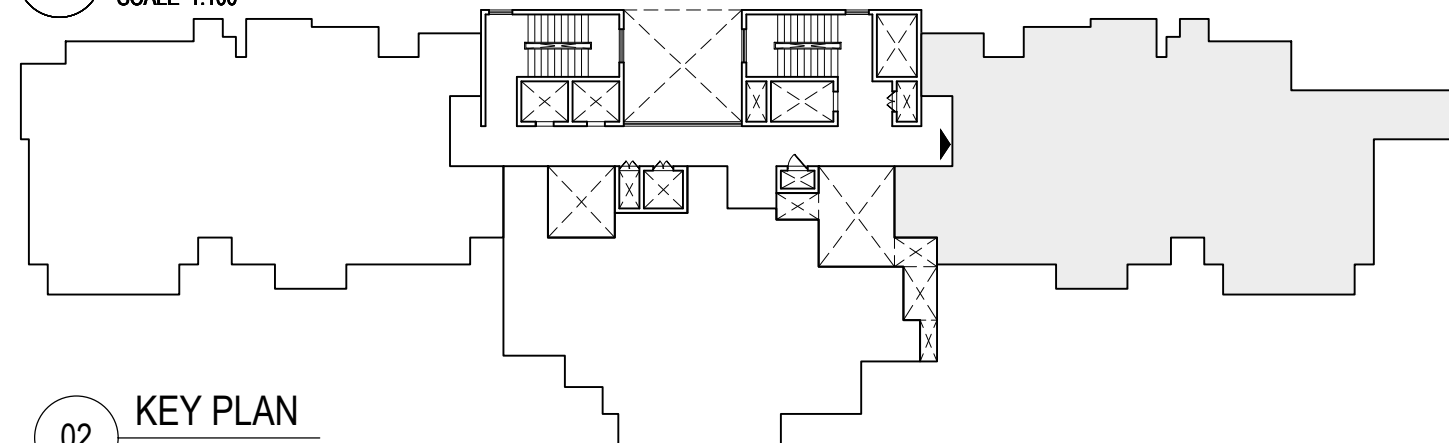

02 KEY PLAN
SCALE - NTS

S.No	UNIT NO	TYPE
1.	Z1013	H2
2.	Z1023	H2
3.	Z1033	H2
4.	Z1053	H2
5.	Z1063	H2
6.	Z1083	H2
7.	Z1093	H2
8.	Z1113	H2
9.	Z1123	H2
10.	Z1153	H2
11.	Z1163	H2
12.	Z1183	H2
13.	Z1193	H2

REVISIONS			NOTE		ARCHITECT	APPROVED BY	PROJECT CODE		DRAWING TITLE		PROJECT TITLE				
							0385	TYPE - H2 TOWER - Z1							
							AM - 153								
							27.09.2022								
							1: 100								
R.NO.	DATE	DESCRIPTION							VENKATESH	ARUN KUMAR			A4		

NOTE

- THE SIZE, SHAPE AND POSITION OF OPENINGS, DUCTS, & COLUMNS SIZES ARE SUBJECT TO CHANGE AFTER FINALIZATION OF FACADE & SERVICES.
- AREAS MENTIONED ARE SUBJECT TO CHANGE AFTER FINALIZATION OF SERVICES & STRUCTURAL DESIGN.
- THE FURNITURE SHOWN IN THE DRAWING IS ONLY TO INDICATE THE SPACE AVAILABLE & THE LIKELY POSITION OF ELECTRICAL POINTS.
- ROOM SIZES INDICATED ARE STRUCTURAL SIZES & ACTUAL SIZES MAY VARY DUE TO FINISHES.

ARCHITECT

VENKATESH

APPROVED BY

ARUN KUMAR

PROJECT CODE

0385

DRG.NO.

AM - 153

DATE

27.09.2022

SCALE

1: 100

SHEET SIZE

A4

DRAWING TITLE


TYPE - H2
TOWER - Z1

PROJECT TITLE


SOBHA CITY
GURGAON



SOBHA LIMITED
"SOBHA", REGD. & CORPORATE OFFICE,
SARJAPUR - MARATHAHALLI OUTER RING ROAD (ORR),
DEVARABISANAHALLI, BELLANDUR POST,
BANGALORE 560 103, INDIA.
TEL: 49320000, E-mail: architects@sobha.com

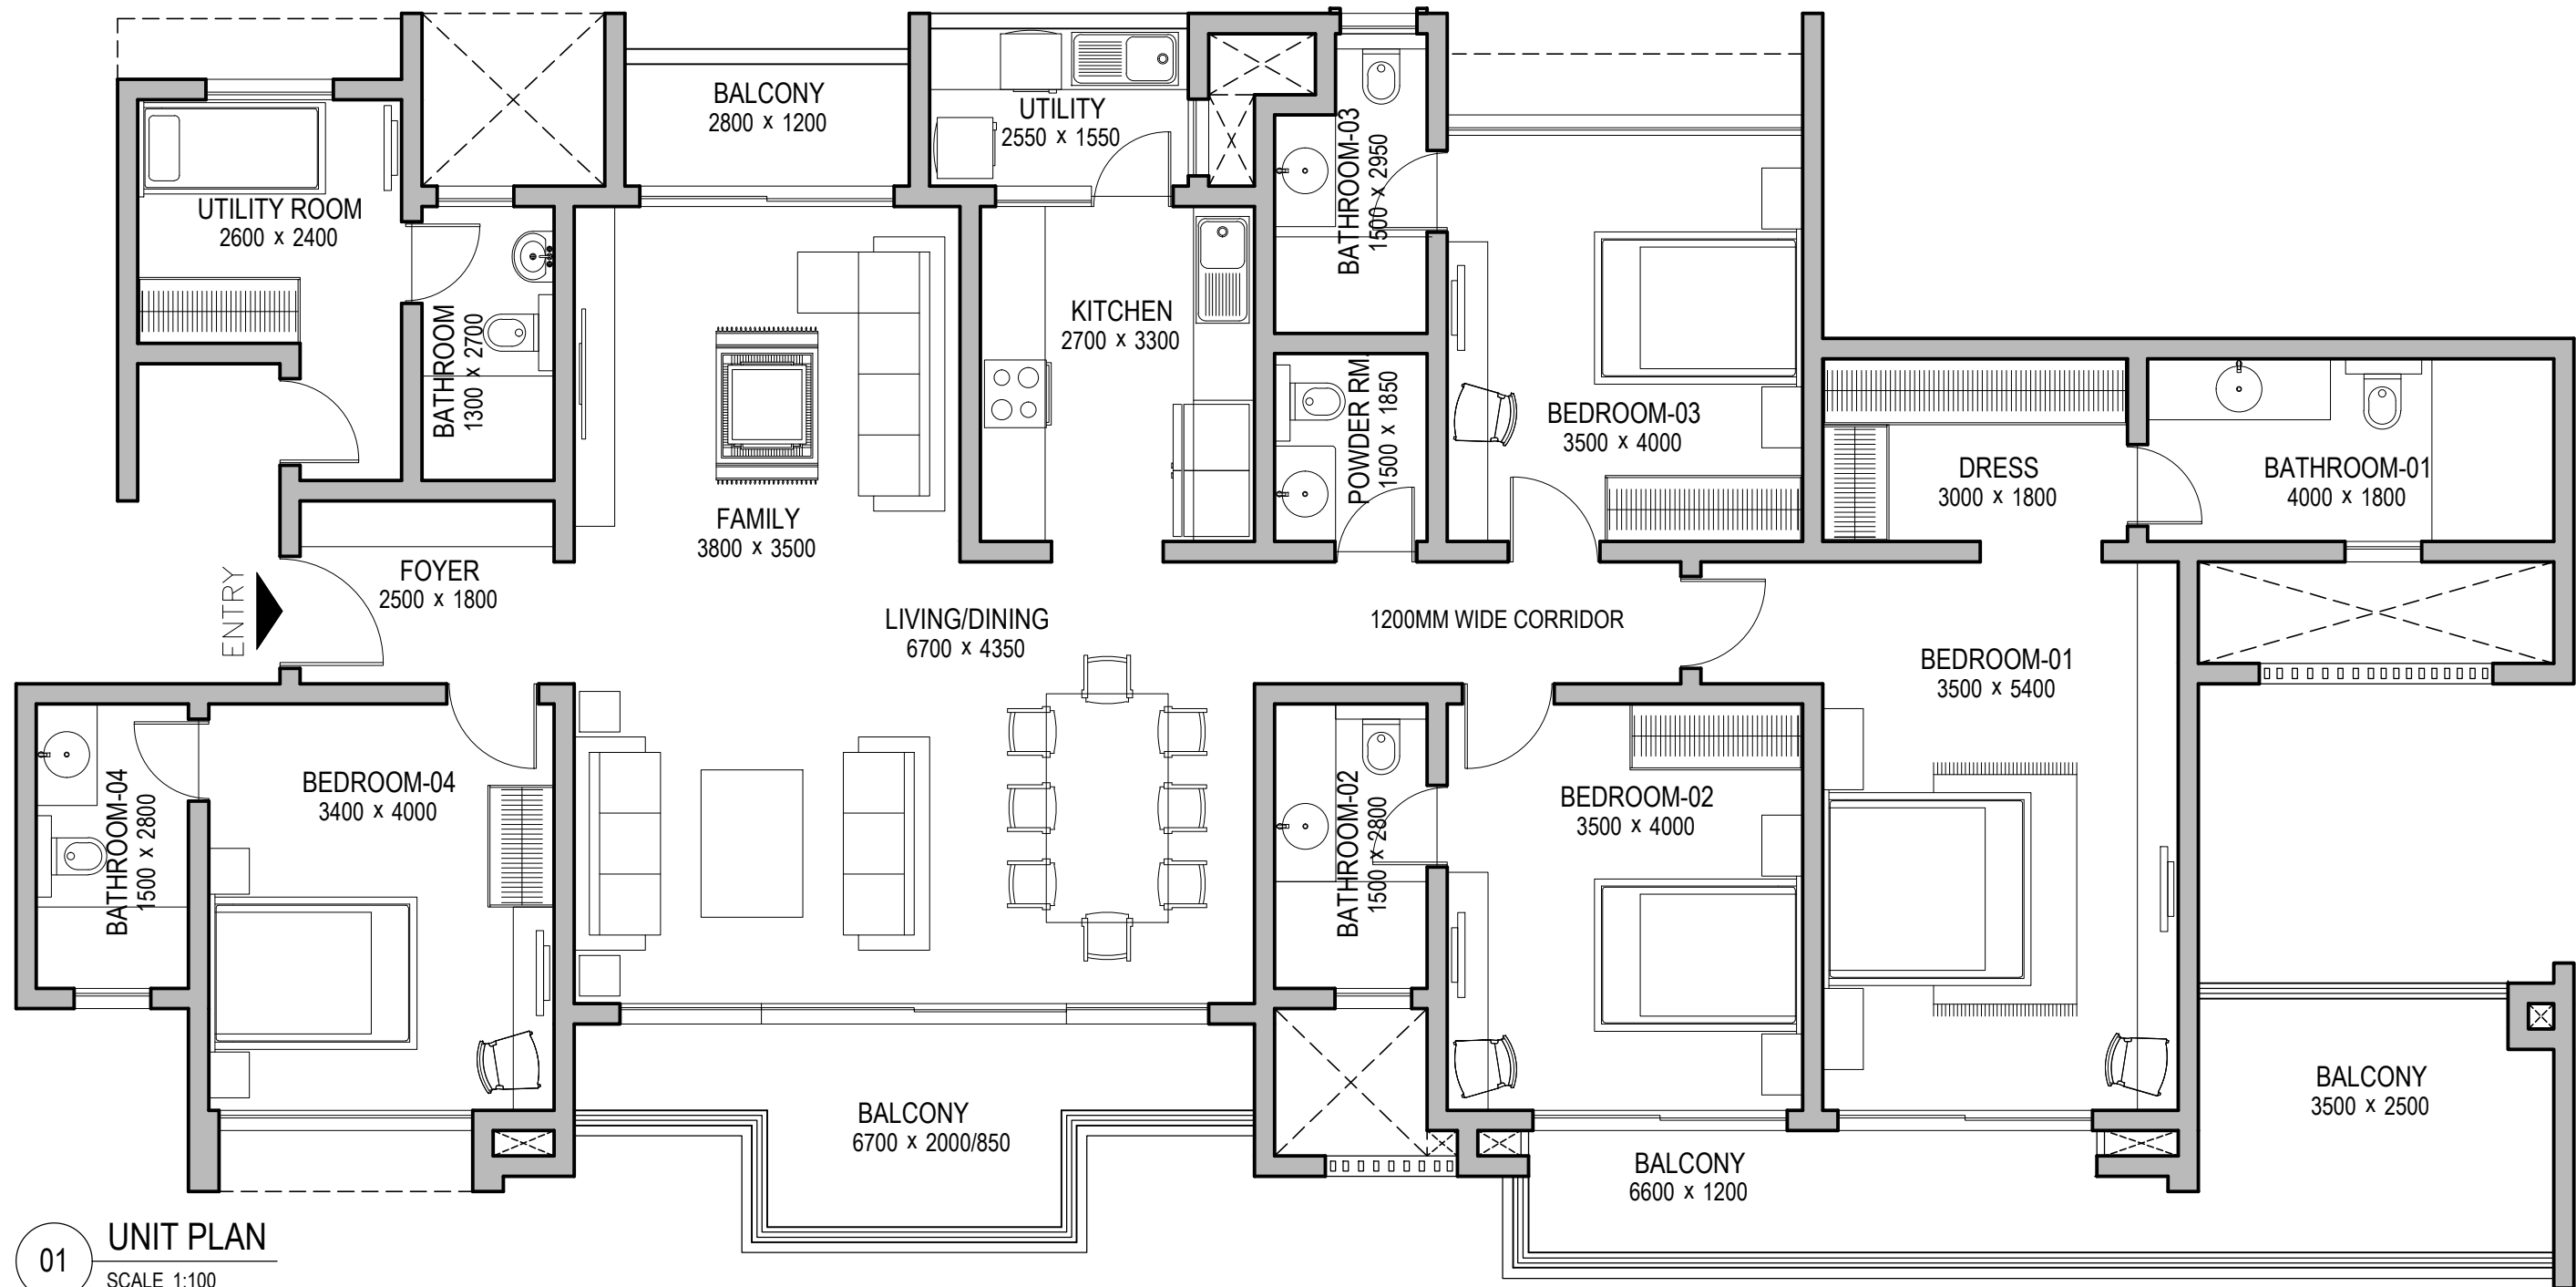

01 UNIT PLAN
SCALE 1:100

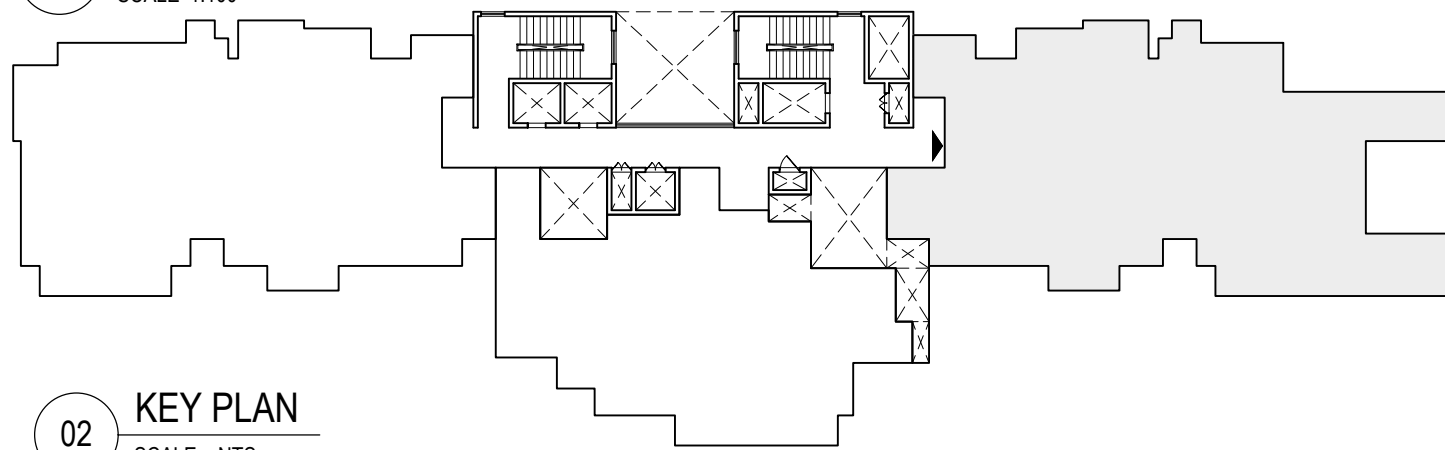

02 KEY PLAN
SCALE - NTS

S.No.	UNIT NO	TYPE
1.	Z1043	H3
2.	Z1073	H3
3.	Z1103	H3
4.	Z1143	H3
5.	Z1173	H3

REVISIONS			NOTE		ARCHITECT	APPROVED BY	PROJECT CODE	0385	DRAWING TITLE	PROJECT TITLE
			• THE SIZE, SHAPE AND POSITION OF OPENINGS, DUCTS, & COLUMNS SIZES ARE SUBJECT TO CHANGE AFTER FINALIZATION OF FACADE & SERVICES. • AREAS MENTIONED ARE SUBJECT TO CHANGE AFTER FINALIZATION OF SERVICES & STRUCTURAL DESIGN. • THE FURNITURE SHOWN IN THE DRAWING IS ONLY TO INDICATE THE SPACE AVAILABLE & THE LIKELY POSITION OF ELECTRICAL POINTS. • ROOM SIZES INDICATED ARE STRUCTURAL SIZES & ACTUAL SIZES MAY VARY DUE TO FINISHES.				DRG.NO.	AM - 154	TYPE - H3 TOWER - Z1	SOBHA CITY GURGAON
							DATE	27.09.2022		
							SCALE	1: 100		
							SHEET SIZE	A4		
R.NO.	DATE	DESCRIPTION								



SOBHA LIMITED
"SOBHA", REGD. & CORPORATE OFFICE,
SARJAPUR - MARATHA HALLI OUTER RING ROAD (ORR),
DEVARABISANAHALLI, BELLANDUR POST,
BANGALORE 560 103, INDIA.
TEL: 49320000, E-mail: architects@sobha.com