



S.No	UNIT NO	TYPE
1.	Z2031	G1
2.	Z2051	G1
3.	Z2071	G1
4.	Z2091	G1
5.	Z2111	G1
6.	Z2141	G1
7.	Z2161	G1
8.	Z2181	G1

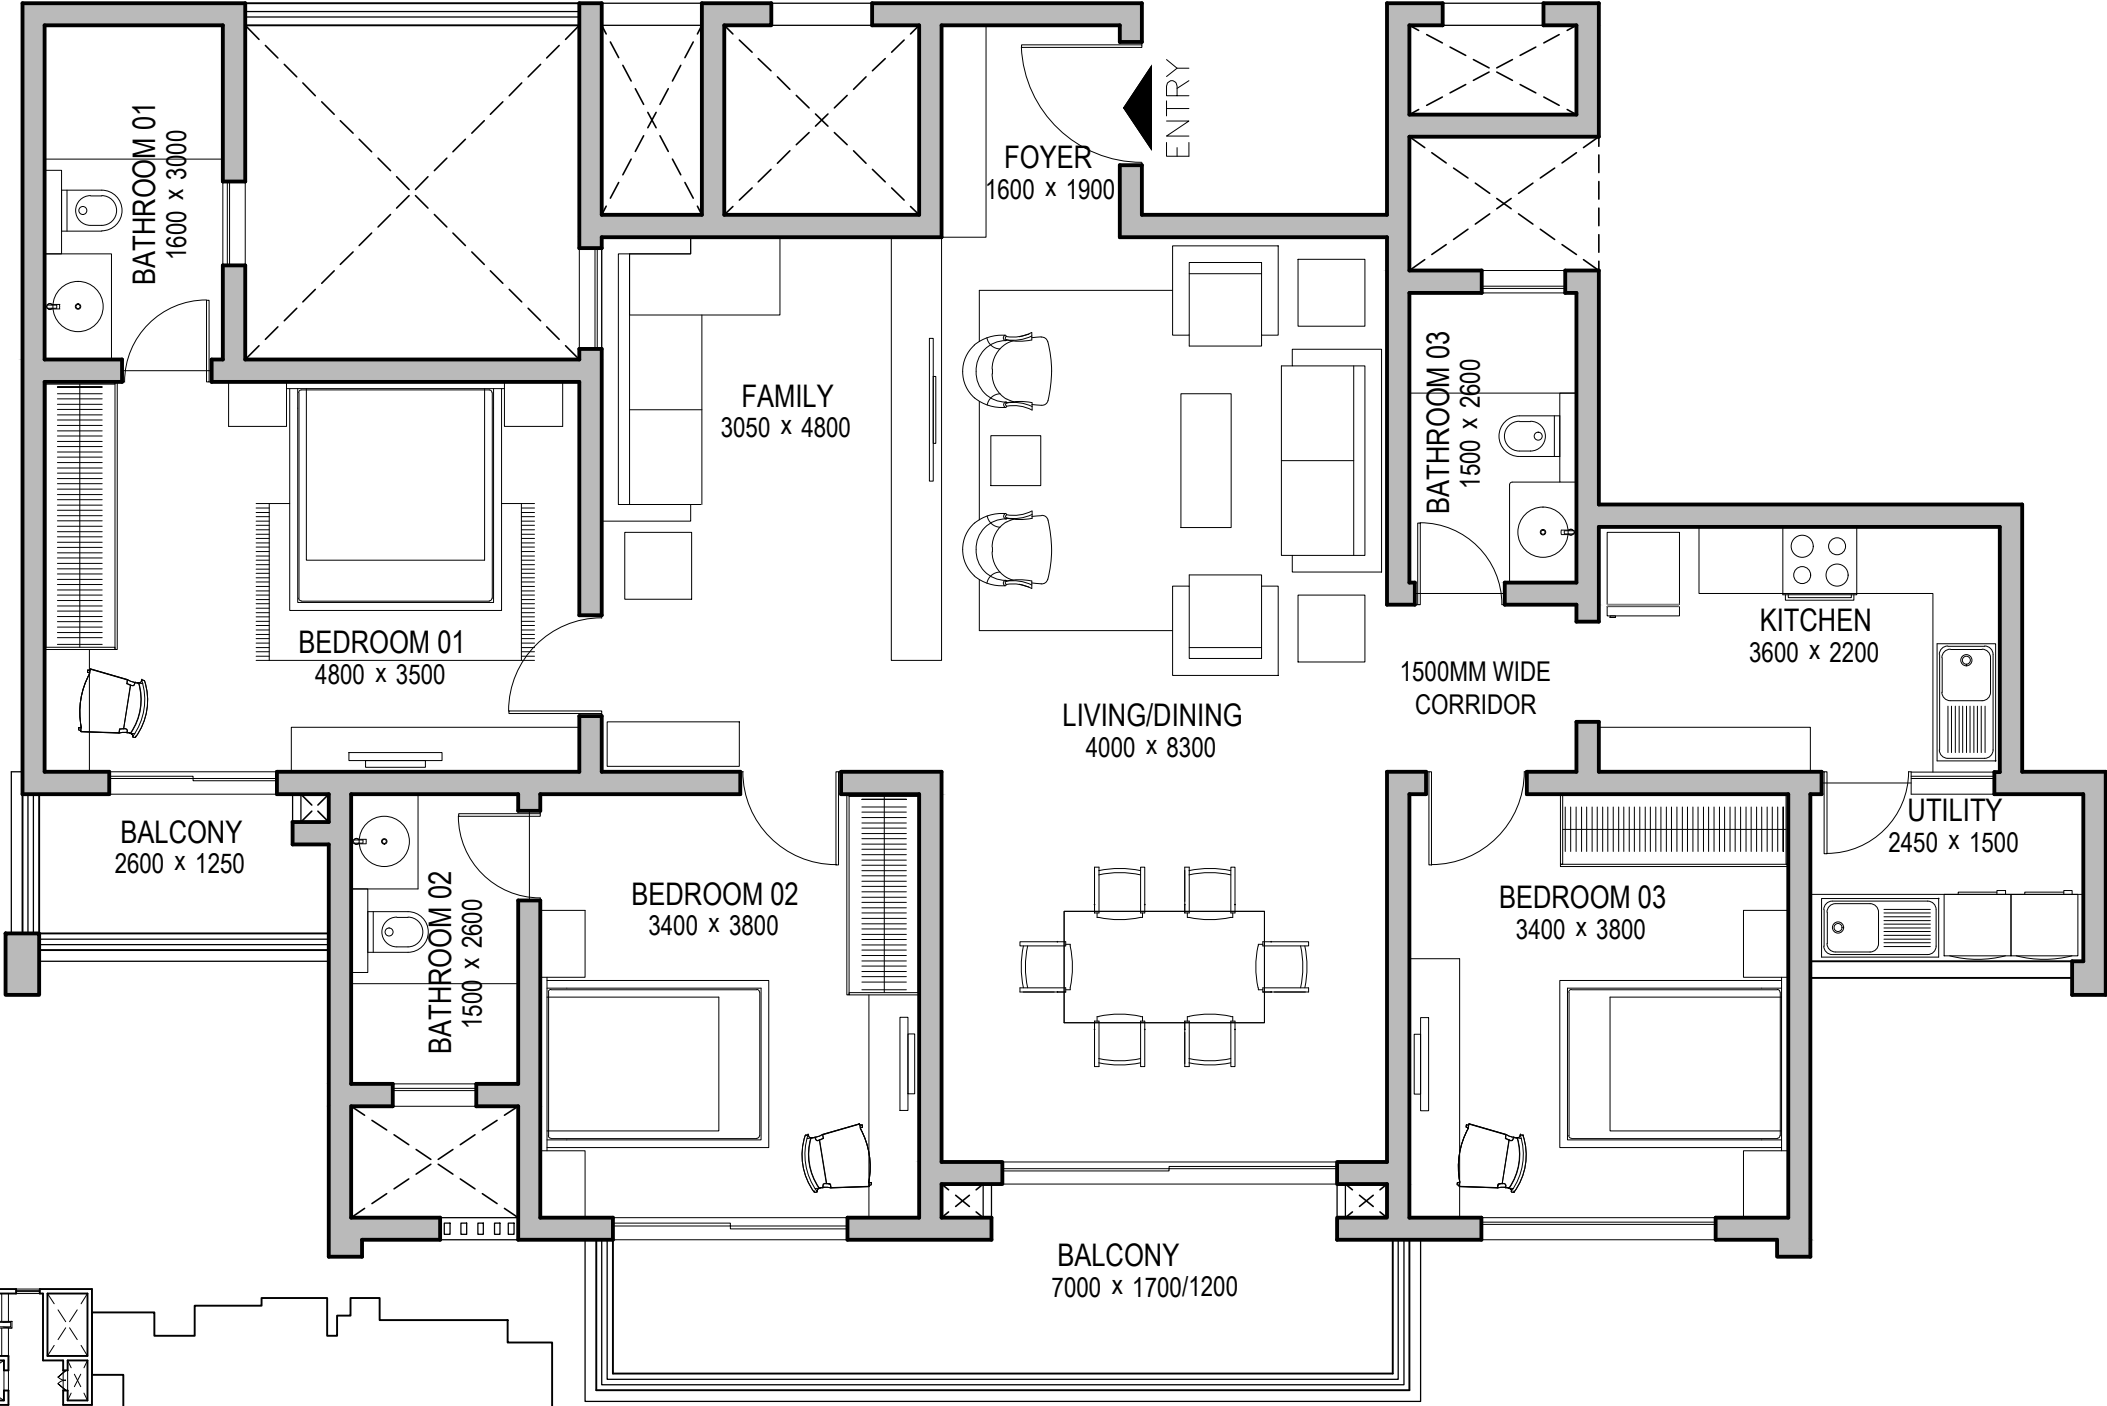

01 UNIT PLAN
SCALE 1:100

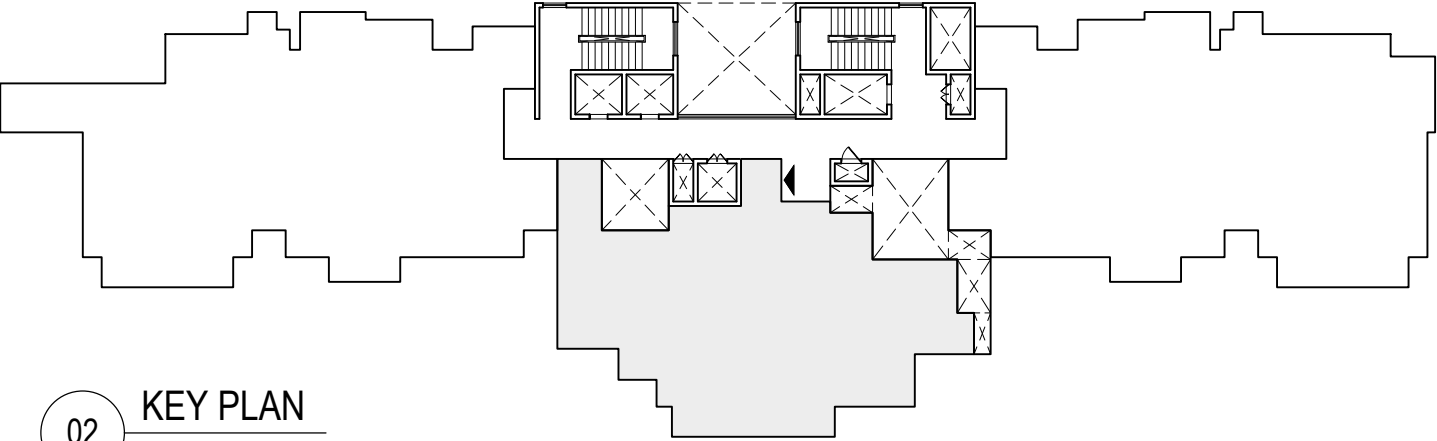


02 KEY PLAN
SCALE - NTS

REVISIONS			NOTE		ARCHITECT	APPROVED BY	PROJECT CODE		DRAWING TITLE	PROJECT TITLE
							0385			
							DRG.NO.	AM - 155		
							DATE	27.09.2022		
							SCALE	1: 100		
							SHEET SIZE	A4		
R.NO.	DATE	DESCRIPTION	• THE SIZE, SHAPE AND POSITION OF OPENINGS, DUCTS, & COLUMNS SIZES ARE SUBJECT TO CHANGE AFTER FINALIZATION OF FACADE & SERVICES. • AREAS MENTIONED ARE SUBJECT TO CHANGE AFTER FINALIZATION OF SERVICES & STRUCTURAL DESIGN. • THE FURNITURE SHOWN IN THE DRAWING IS ONLY TO INDICATE THE SPACE AVAILABLE & THE LIKELY POSITION OF ELECTRICAL POINTS. • ROOM SIZES INDICATED ARE STRUCTURAL SIZES & ACTUAL SIZES MAY VARY DUE TO FINISHES.	NORTH	VENKATESH	ARUN KUMAR			TYPE - G1 TOWER - Z2	SOBHA CITY GURGAON




SOBHA LIMITED
"SOBHA", REGD. & CORPORATE OFFICE,
SARJAPUR - MARATHAHALLI OUTER RING ROAD (ORR),
DEVARABISANAHALLI, BELLANDUR POST,
BANGALORE 560 103, INDIA.
TEL: 49320000, E-mail: architects@sobha.com

S.No.	UNIT NO	TYPE
1.	Z2021	G2
2.	Z2041	G2
3.	Z2061	G2
4.	Z2081	G2
5.	Z2101	G2
6.	Z2121	G2
7.	Z2151	G2
8.	Z2171	G2
9.	Z2191	G2

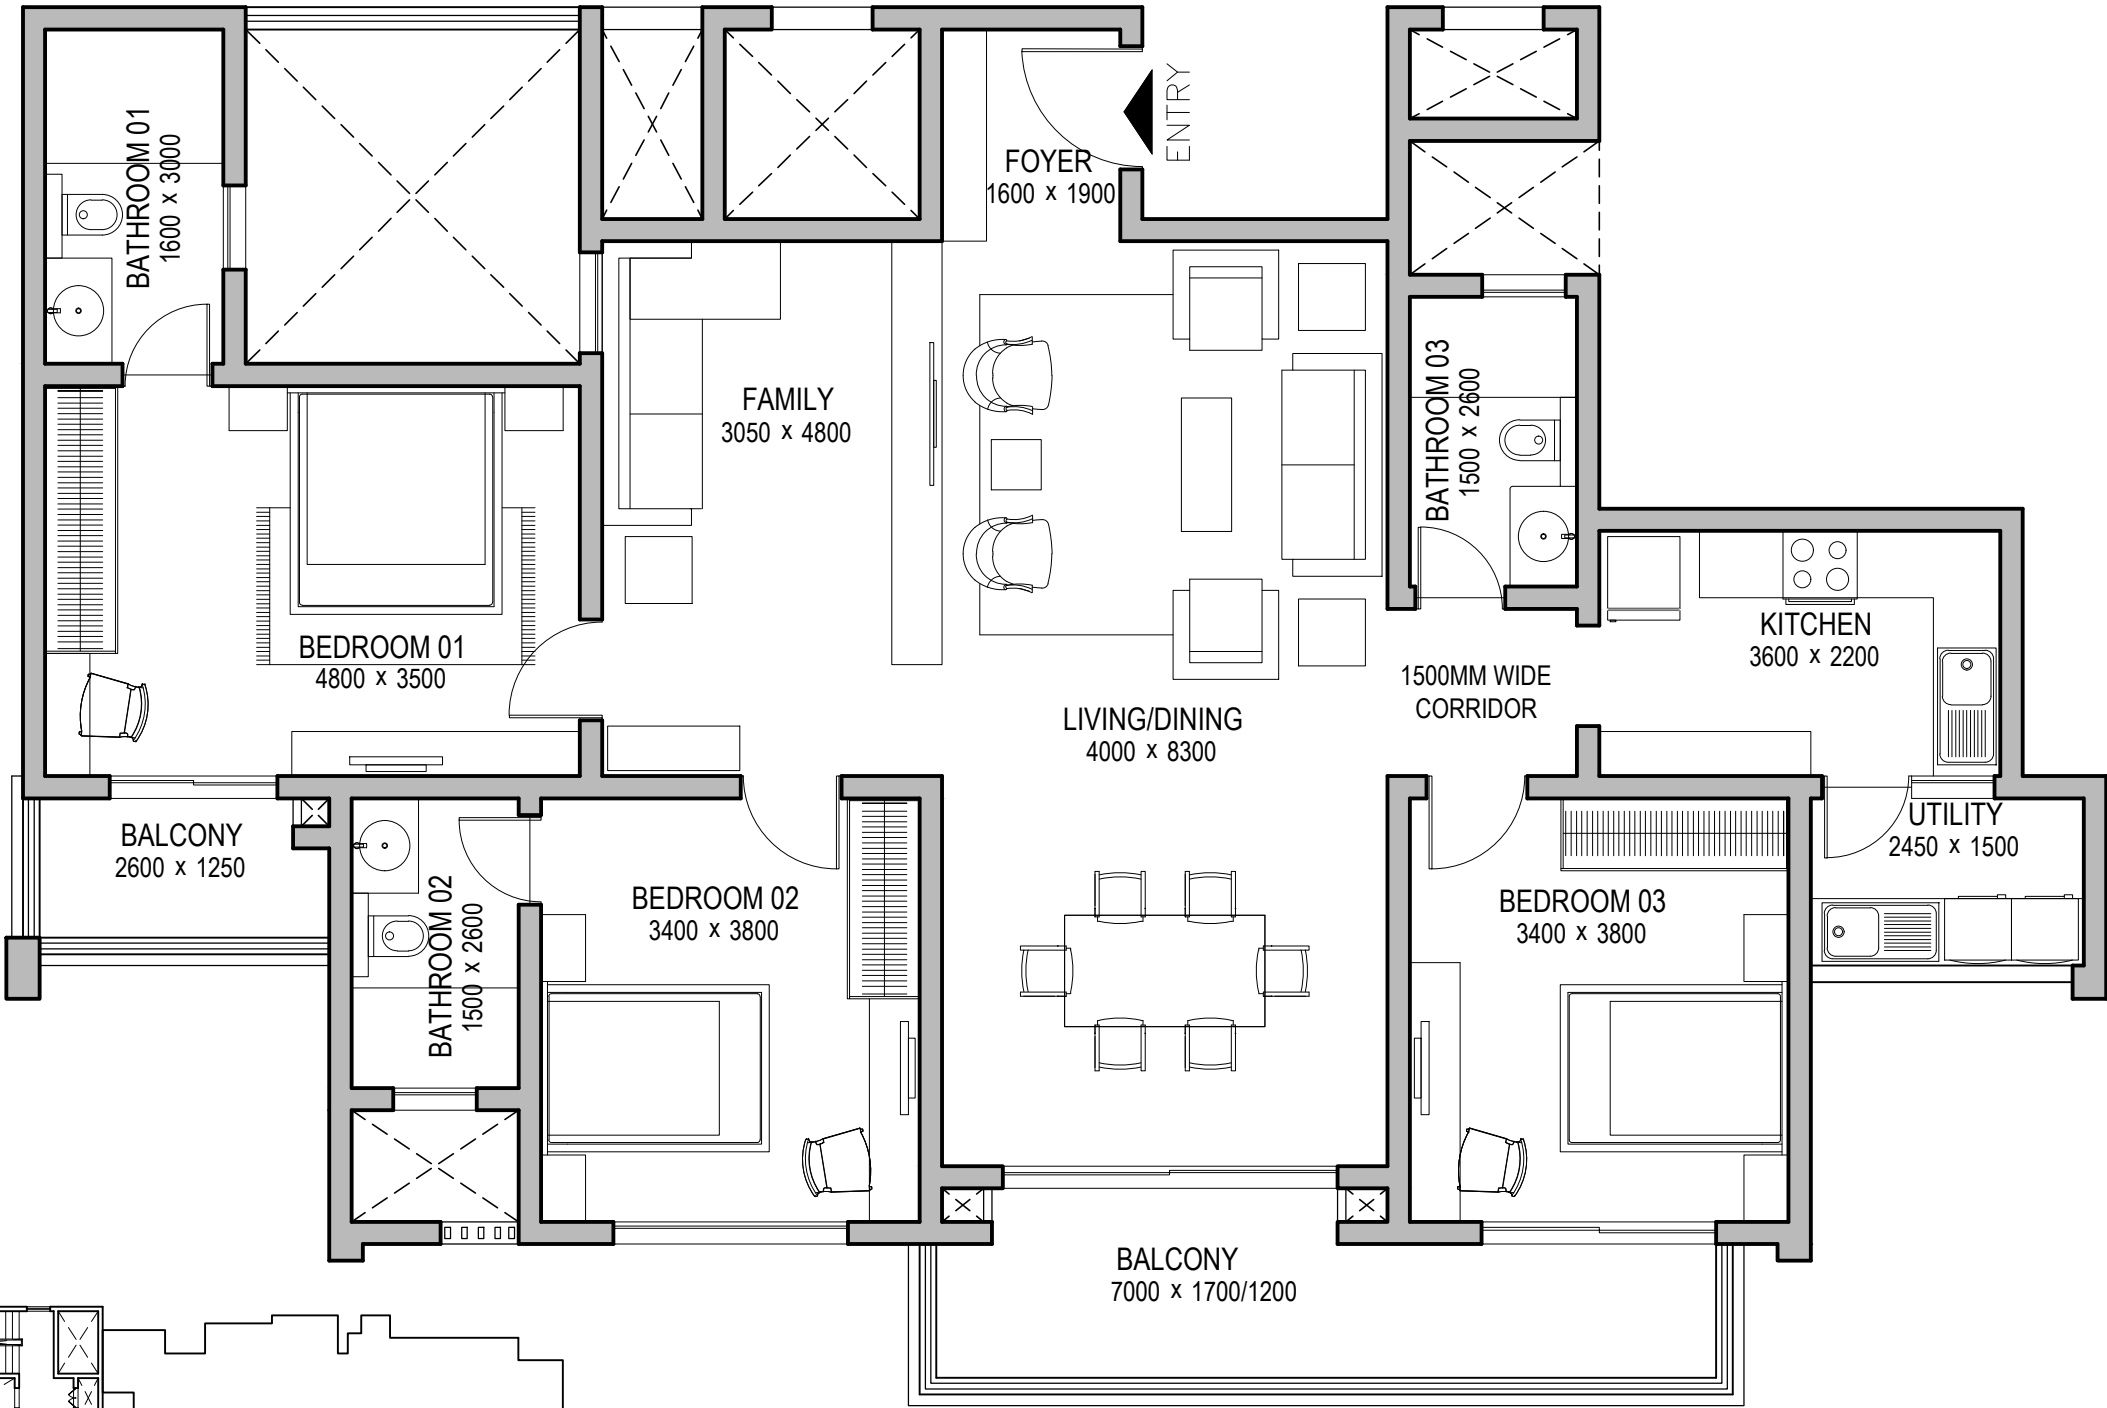

01 UNIT PLAN
SCALE 1:100

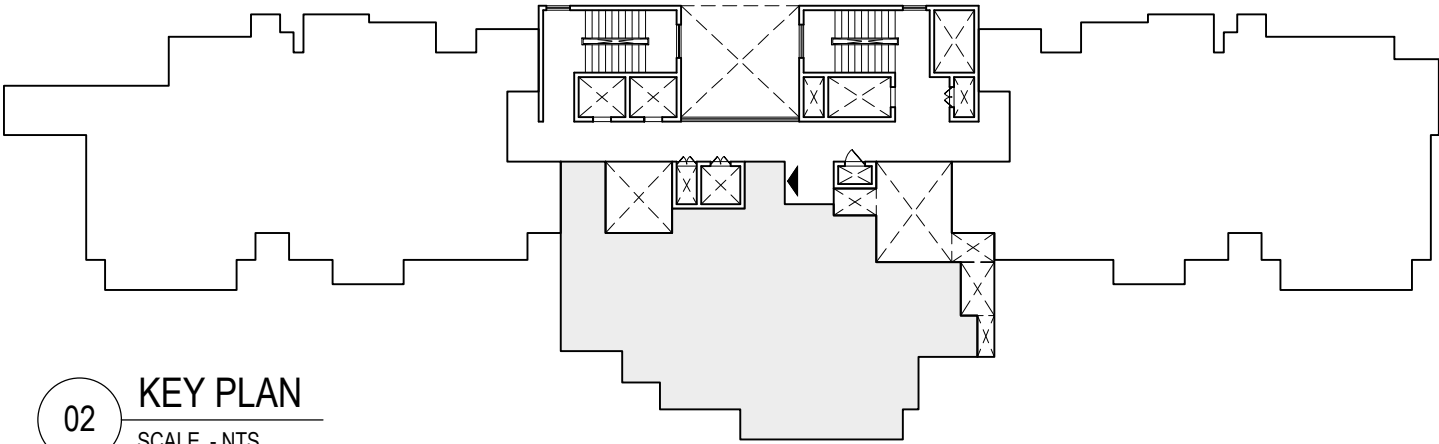


02 KEY PLAN
SCALE - NTS

REVISIONS			NOTE		ARCHITECT	APPROVED BY	PROJECT CODE		DRAWING TITLE	PROJECT TITLE
R.NO.	DATE	DESCRIPTION					0385			
			- THE SIZE, SHAPE AND POSITION OF OPENINGS, DUCTS, & COLUMNS SIZES ARE SUBJECT TO CHANGE AFTER FINALIZATION OF FACADE & SERVICES. - AREAS MENTIONED ARE SUBJECT TO CHANGE AFTER FINALIZATION OF SERVICES & STRUCTURAL DESIGN. - THE FURNITURE SHOWN IN THE DRAWING IS ONLY TO INDICATE THE SPACE AVAILABLE & THE LIKELY POSITION OF ELECTRICAL POINTS. - ROOM SIZES INDICATED ARE STRUCTURAL SIZES & ACTUAL SIZES MAY VARY DUE TO FINISHES.	NORTH	VENKATESH	ARUN KUMAR	DRG.NO.	AM - 156	TYPE - G2 TOWER - Z2	SOBHA CITY GURGAON
							DATE	27.09.2022		
							SCALE	1: 100		
							SHEET SIZE	A4		




SOBHA LIMITED
"SOBHA", REGD. & CORPORATE OFFICE,
SARJAPUR - MARATHAHALLI OUTER RING ROAD (ORR),
DEVARABISANAHALLI, BELLANDUR POST,
BANGALORE 560 103, INDIA.
TEL: 49320000, E-mail: architects@sobha.com

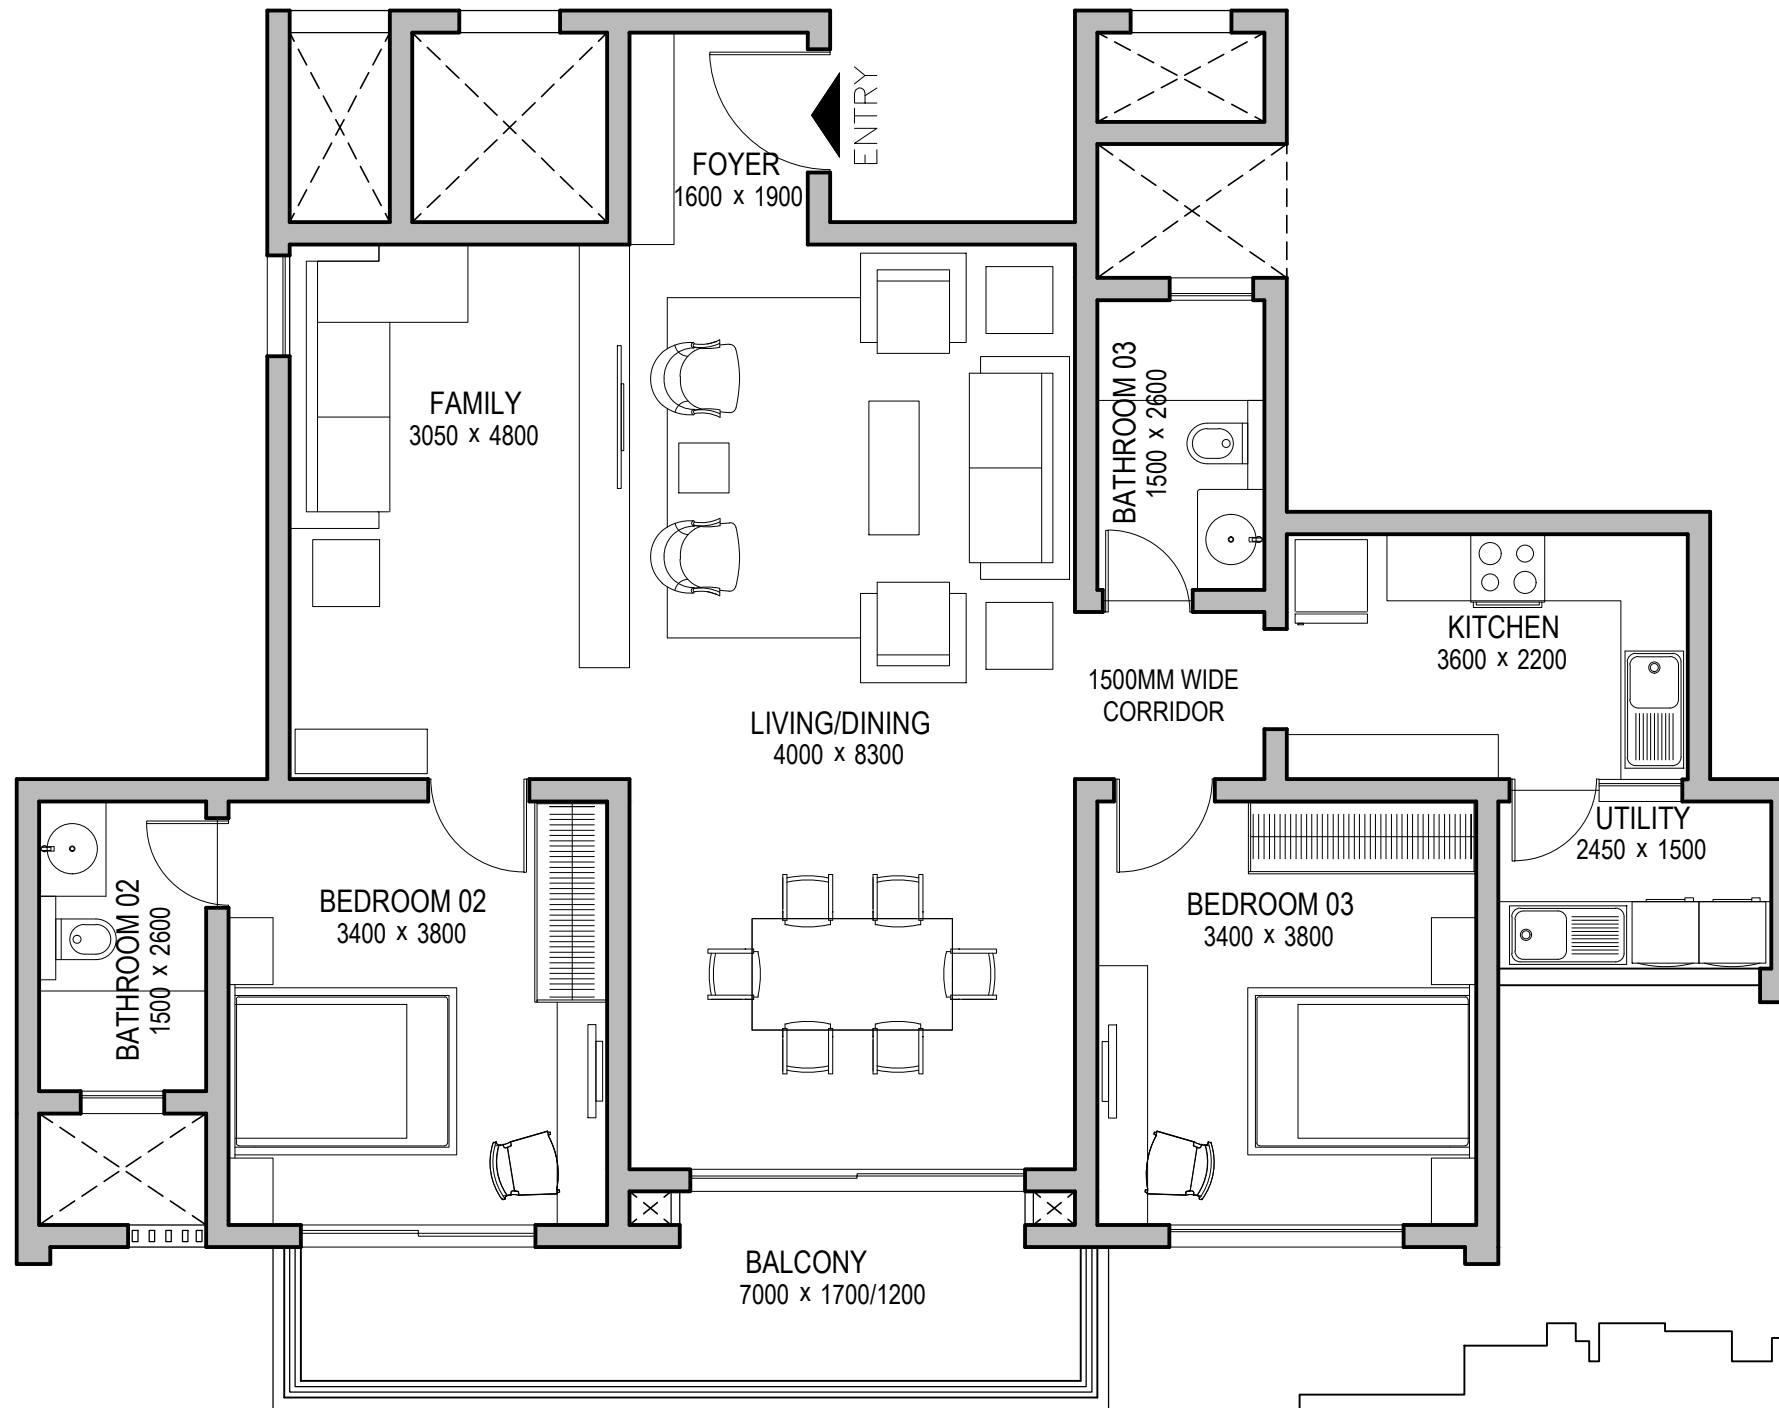

S.No.	UNIT NO	TYPE
1.	Z2011	G3

01 UNIT PLAN
SCALE 1:100

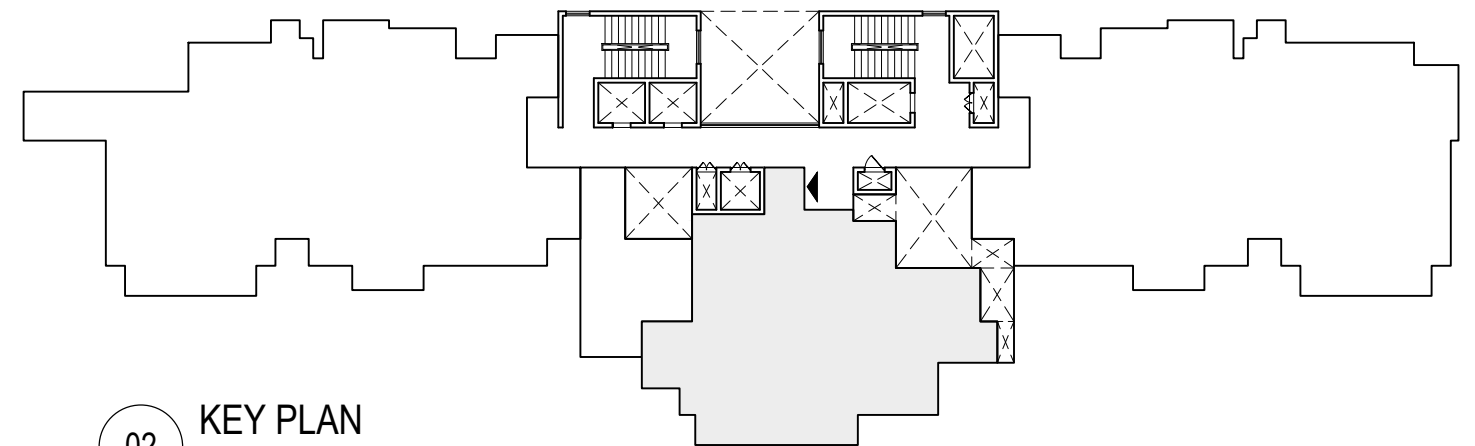


02 KEY PLAN
SCALE - NTS

REVISIONS			NOTE • THE SIZE, SHAPE AND POSITION OF OPENINGS, DUCTS, & COLUMNS SIZES ARE SUBJECT TO CHANGE AFTER FINALIZATION OF FACADE & SERVICES. • AREAS MENTIONED ARE SUBJECT TO CHANGE AFTER FINALZATION OF SERVICES & STRUCTURAL DESIGN. • THE FURNITURE SHOWN IN THE DRAWING IS ONLY TO INDICATE THE SPACE AVAILABLE & THE LIKELY POSITION OF ELECTRICAL POINTS. • ROOM SIZES INDICATED ARE STRUCTURAL SIZES & ACTUAL SIZES MAY VARY DUE TO FINISHES.	 NORTH	ARCHITECT VENKATESH	APPROVED BY ARUN KUMAR	PROJECT CODE		DRAWING TITLE TYPE - G3 TOWER - Z2	PROJECT TITLE SOBHA CITY GURGAON
							0385			
							DRG.NO. AM - 157			
							DATE 27.09.2022			
							SCALE 1: 100			
							SHEET SIZE A4			
R.NO.	DATE	DESCRIPTION								




SOBHA LIMITED
"SOBHA", REGD. & CORPORATE OFFICE,
SARJAPUR - MARATHAHALLI OUTER RING ROAD (ORR),
DEVARABISANAHALLI, BELLANDUR POST,
BANGALORE 560 103, INDIA.
TEL: 49320000, E-mail: architects@sobha.com

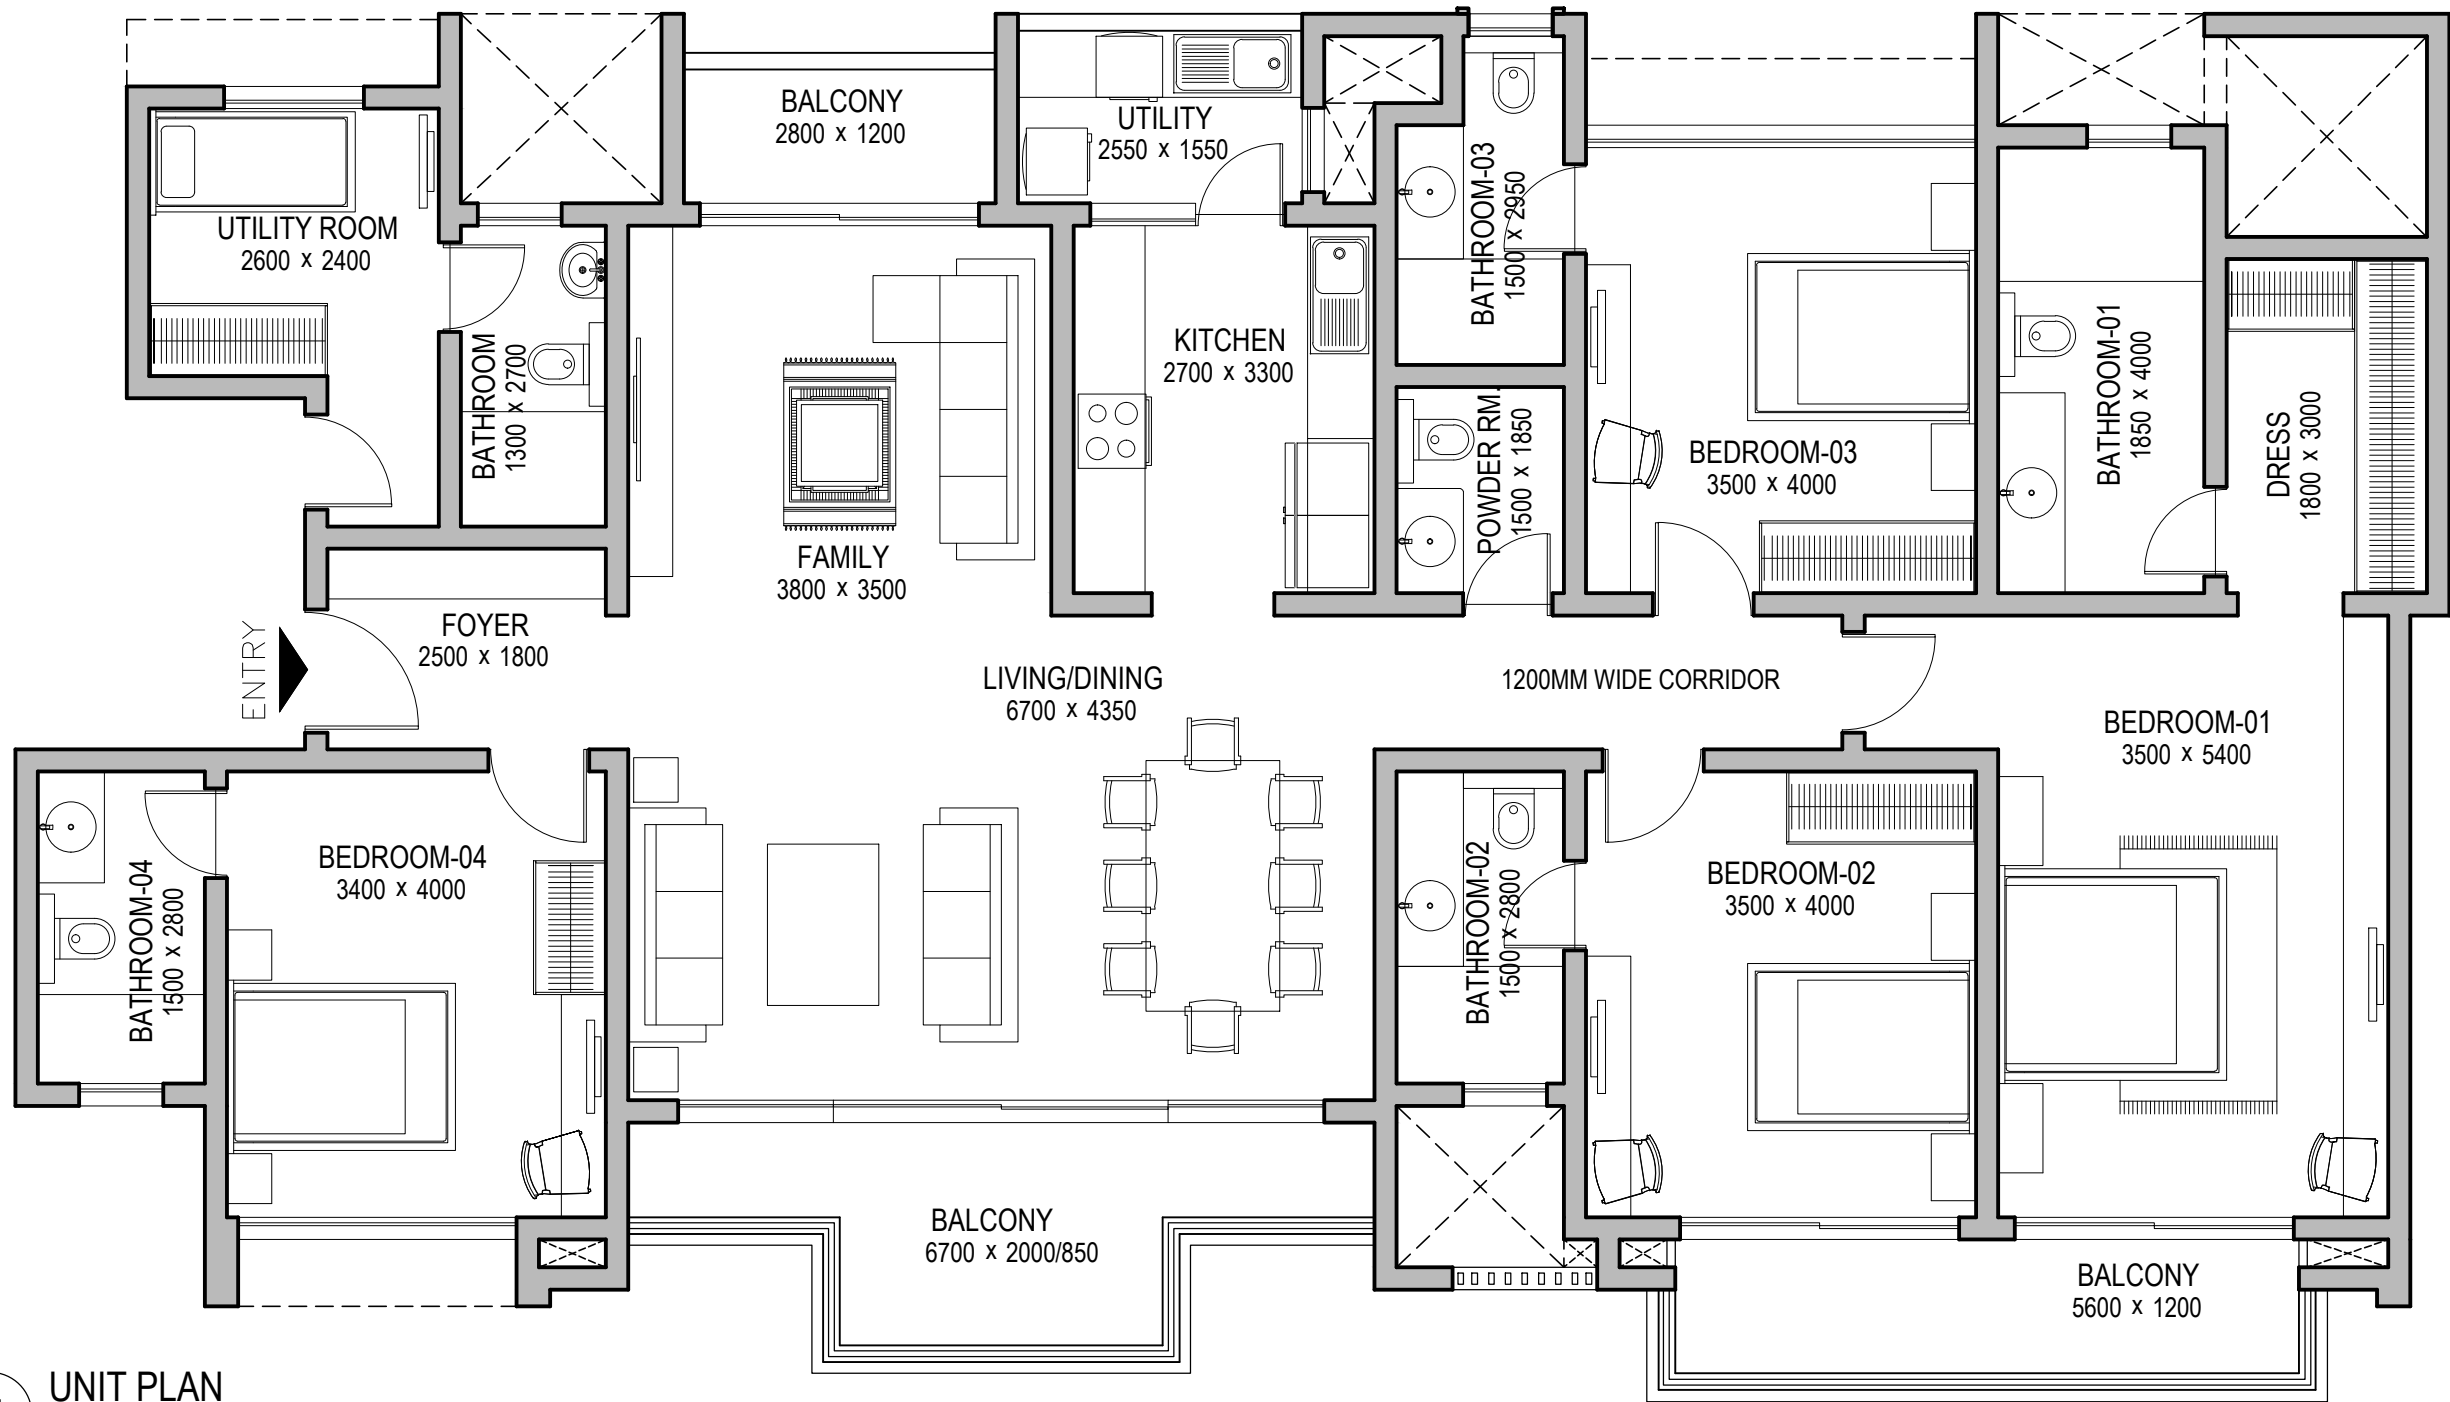

S.No	UNIT NO	TYPE
1.	Z2013	H1
2.	Z2023	H1
3.	Z2033	H1
4.	Z2043	H1
5.	Z2053	H1
6.	Z2063	H1
7.	Z2073	H1
8.	Z2083	H1
9.	Z2093	H1
10.	Z2103	H1
11.	Z2113	H1
12.	Z2123	H1
13.	Z2143	H1
14.	Z2153	H1
15.	Z2163	H1
16.	Z2173	H1
17.	Z2183	H1
18.	Z2193	H1

01 UNIT PLAN
SCALE 1:100

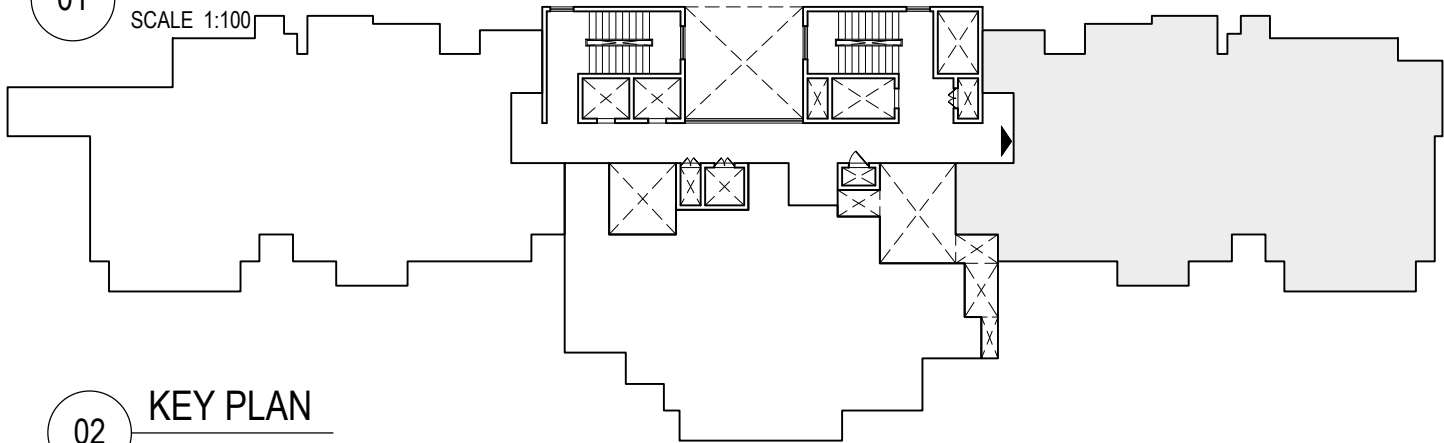

02 KEY PLAN
SCALE - NTS

REVISIONS			NOTE		ARCHITECT	APPROVED BY	PROJECT CODE		DRAWING TITLE	PROJECT TITLE
							0385			
							DRG.NO.	AM - 160		
							DATE	27.09.2022		
							SCALE	1: 100		
							SHEET SIZE	A4		
R.NO.	DATE	DESCRIPTION								

- THE SIZE, SHAPE AND POSITION OF OPENINGS, DUCTS, & COLUMNS SIZES ARE SUBJECT TO CHANGE AFTER FINALIZATION OF FACADE & SERVICES.
- AREAS MENTIONED ARE SUBJECT TO CHANGE AFTER FINALIZATION OF SERVICES & STRUCTURAL DESIGN.
- THE FURNITURE SHOWN IN THE DRAWING IS ONLY TO INDICATE THE SPACE AVAILABLE & THE LIKELY POSITION OF ELECTRICAL POINTS.
- ROOM SIZES INDICATED ARE STRUCTURAL SIZES & ACTUAL SIZES MAY VARY DUE TO FINISHES.



NORTH

VENKATESH


ARUN KUMAR

TYPE - H1
TOWER - Z2


SOBHA CITY
GURGAON



SOBHA LIMITED
'SOBHA', REGD. & CORPORATE OFFICE,
SARJAPUR - MARATHAHALLI OUTER RING ROAD (ORR),
DEVARABISANAHALLI, BELLANDUR POST,
BANGALORE 560 103, INDIA.
TEL: 49320000, E-mail: architects@sobha.com

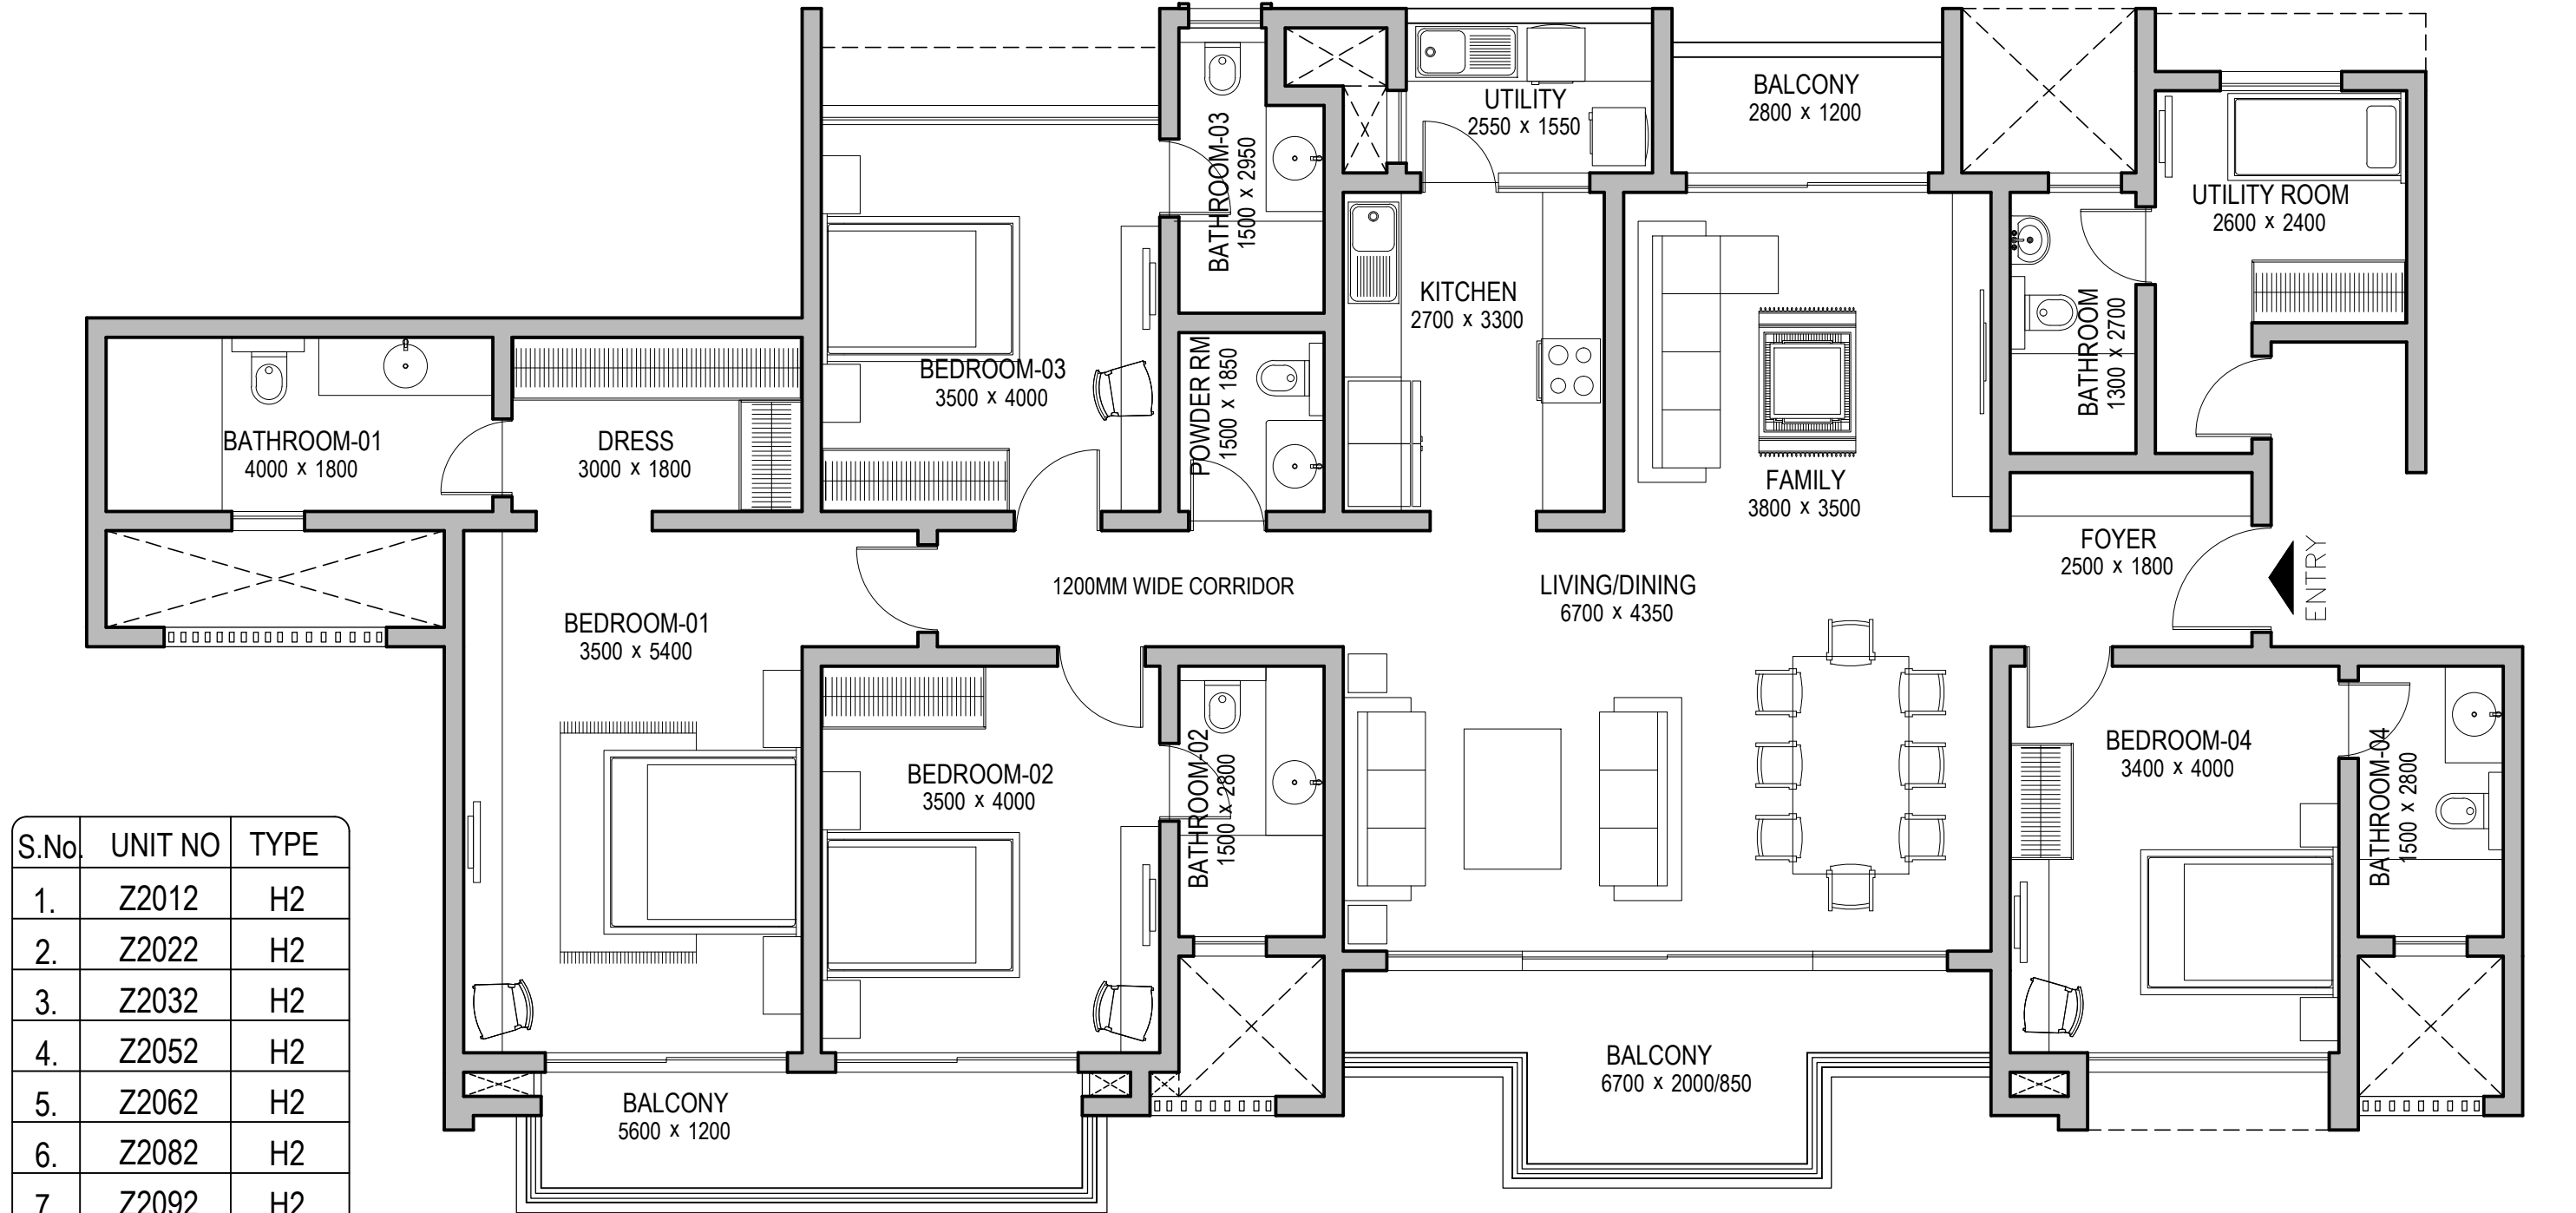

01 UNIT PLAN
SCALE 1:100

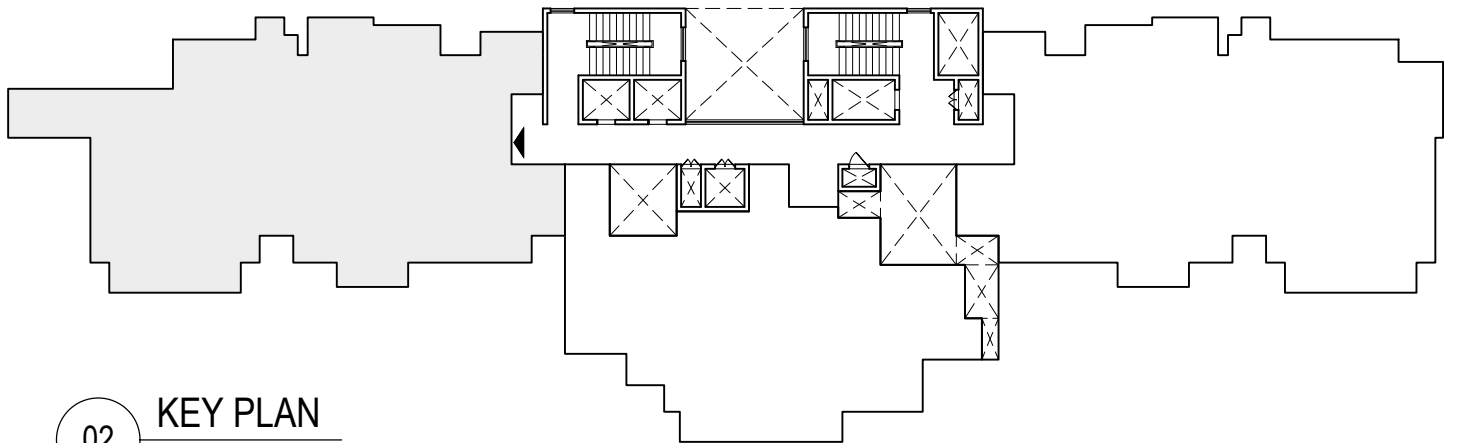

02 KEY PLAN
SCALE - NTS

S.No.	UNIT NO	TYPE
1.	Z2012	H2
2.	Z2022	H2
3.	Z2032	H2
4.	Z2052	H2
5.	Z2062	H2
6.	Z2082	H2
7.	Z2092	H2
8.	Z2112	H2
9.	Z2122	H2
10.	Z2152	H2
11.	Z2162	H2
12.	Z2182	H2
13.	Z2192	H2

REVISIONS			NOTE		ARCHITECT	APPROVED BY	PROJECT CODE 0385		DRAWING TITLE	PROJECT TITLE
							DRG.NO.	AM - 158		
			• THE SIZE, SHAPE AND POSITION OF OPENINGS, DUCTS, & COLUMNS SIZES ARE SUBJECT TO CHANGE AFTER FINALIZATION OF FACADE & SERVICES. • AREAS MENTIONED ARE SUBJECT TO CHANGE AFTER FINALIZATION OF SERVICES & STRUCTURAL DESIGN. • THE FURNITURE SHOWN IN THE DRAWING IS ONLY TO INDICATE THE SPACE AVAILABLE & THE LIKELY POSITION OF ELECTRICAL POINTS. • ROOM SIZES INDICATED ARE STRUCTURAL SIZES & ACTUAL SIZES MAY VARY DUE TO FINISHES.	NORTH	VENKATESH	ARUN KUMAR			TYPE - H2 TOWER - Z2	SOBHA CITY GURGAON
R.NO.	DATE	DESCRIPTION								



SOBHA

REALIGN OF DREAMS

SOBHA LIMITED

'SOBHA', REGD. & CORPORATE OFFICE,
SARJAPUR - MARATHAHALLI OUTER RING ROAD (ORR),
DEVARABISANAHALLI, BELLANDUR POST,
BANGALORE 560 103, INDIA.
TEL: 49320000, E-mail: architects@sobha.com

