
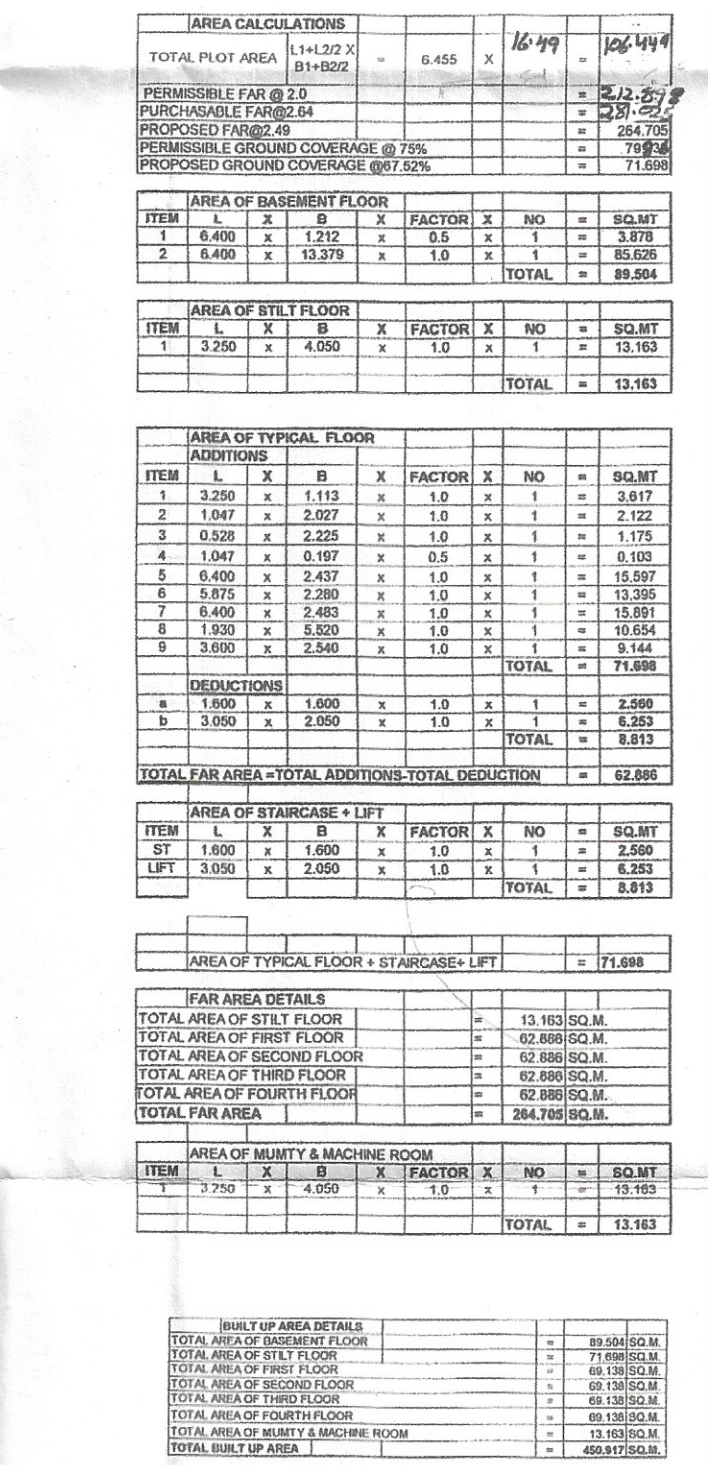


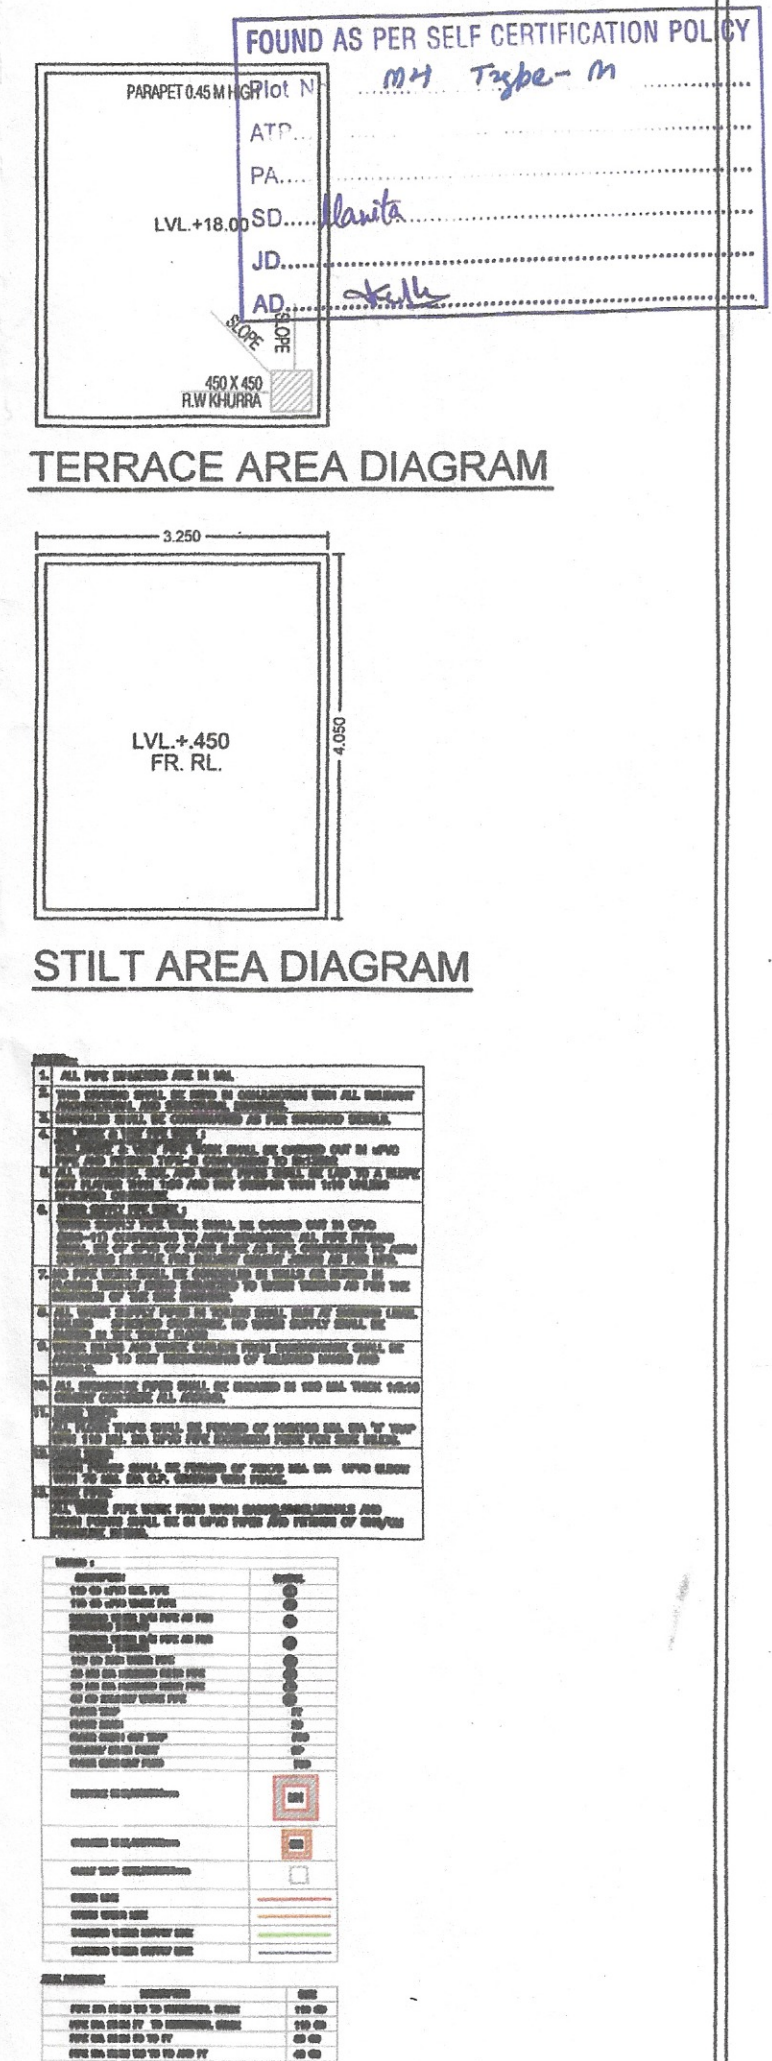

ARCHITECTS	DRG.NO.- SIG/TYPE-M-4
ARCHITECT'S SIGN	OWNERS SIGN
AR. AMAN THAKRAL CA 17 AMBLY ROAD, 45 (M) +91-9034521061	

NOTE :

1. WALLS WILL BE IN BLOCK WORK AND 100MM/200MM THICK
2. TOILET WILL BE MECHANICALLY VENTILATED
3. ADJACENT PLOTS WILL BE AS MIRROR LAYOUT