


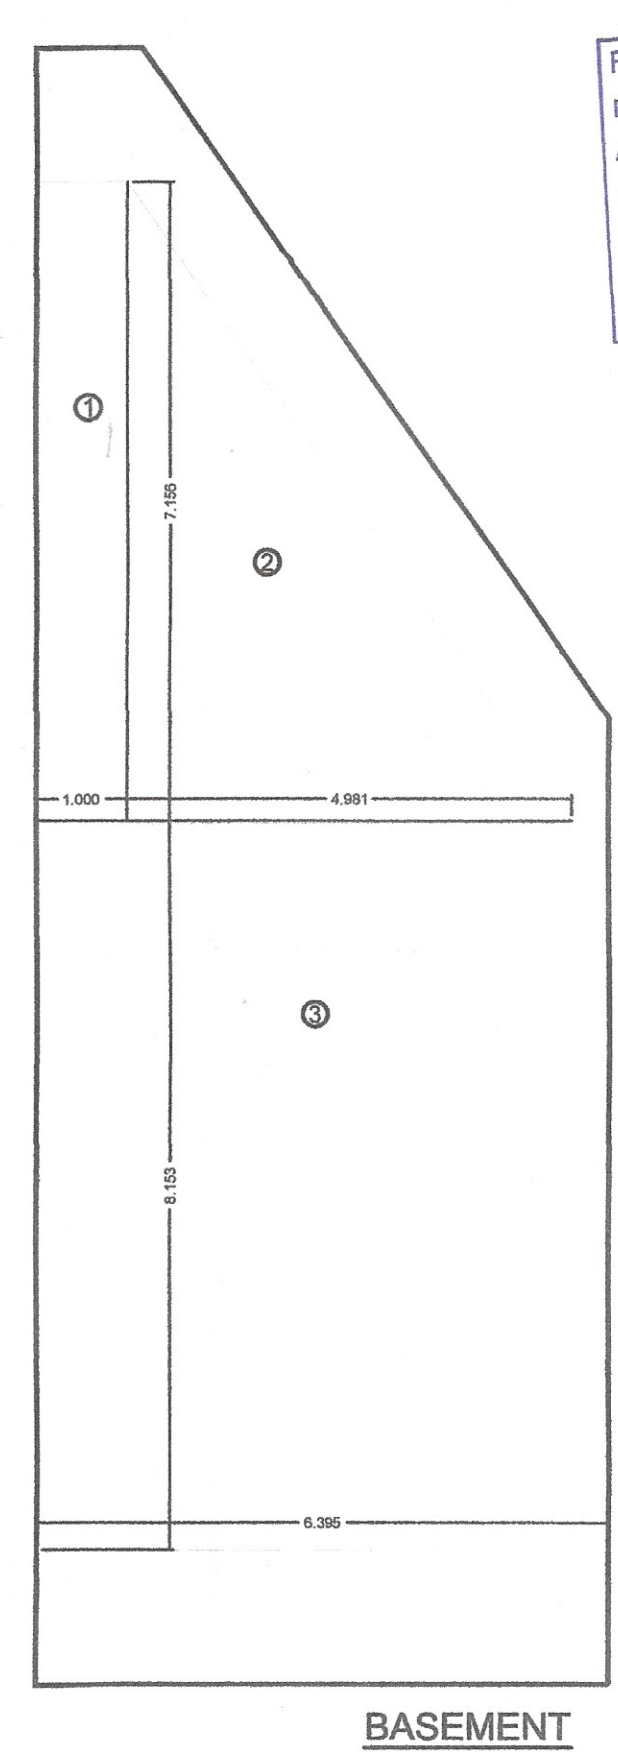
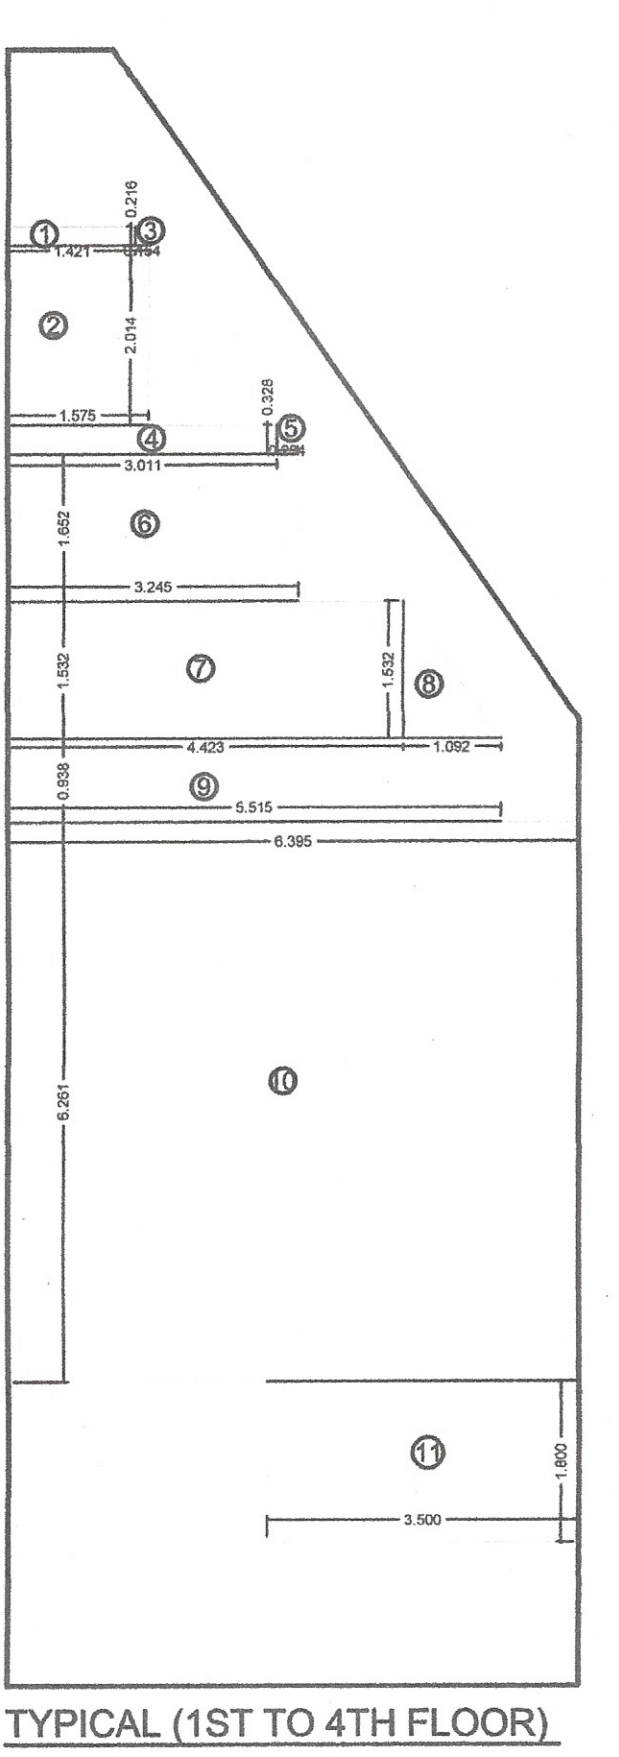
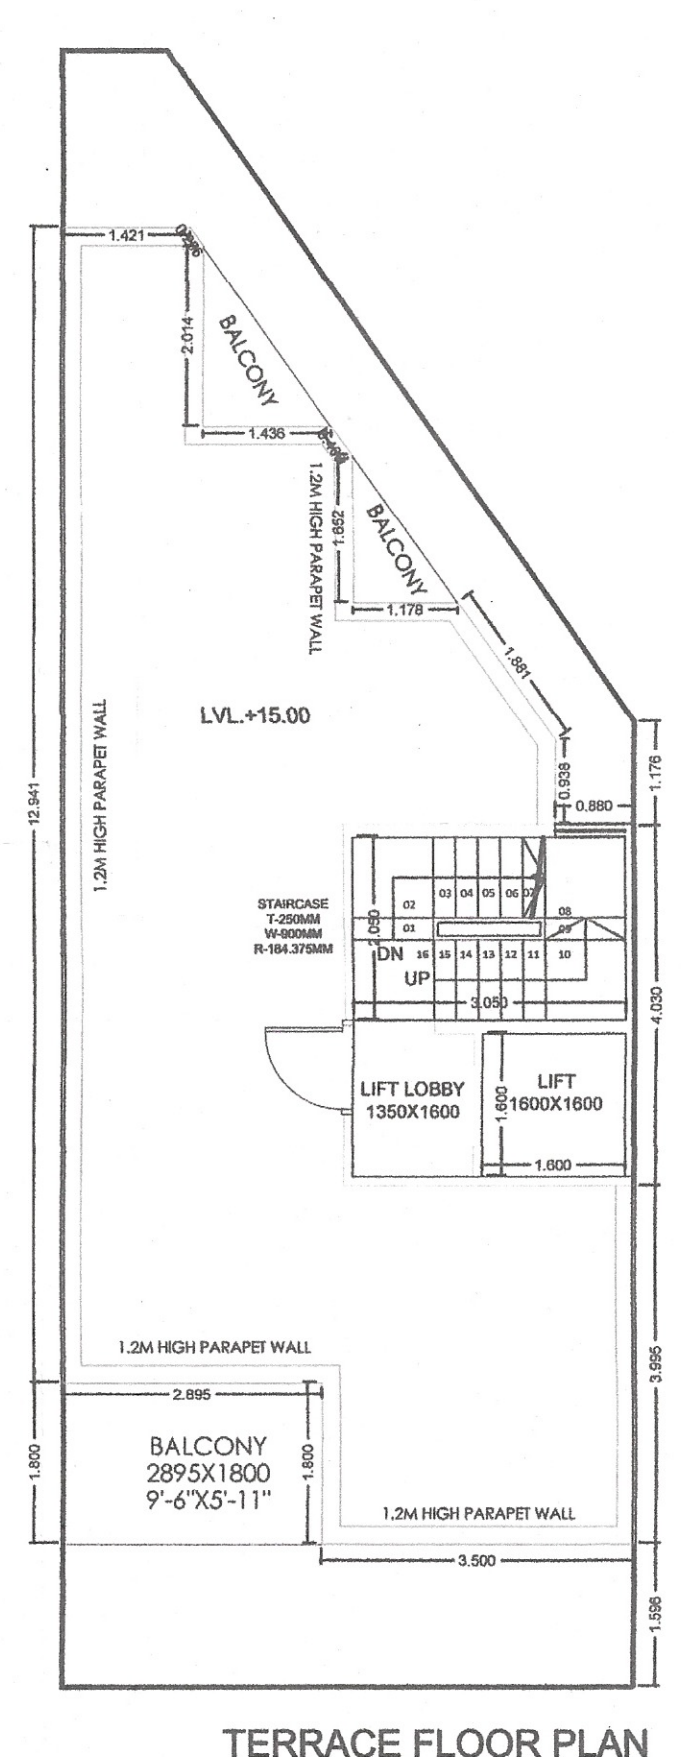
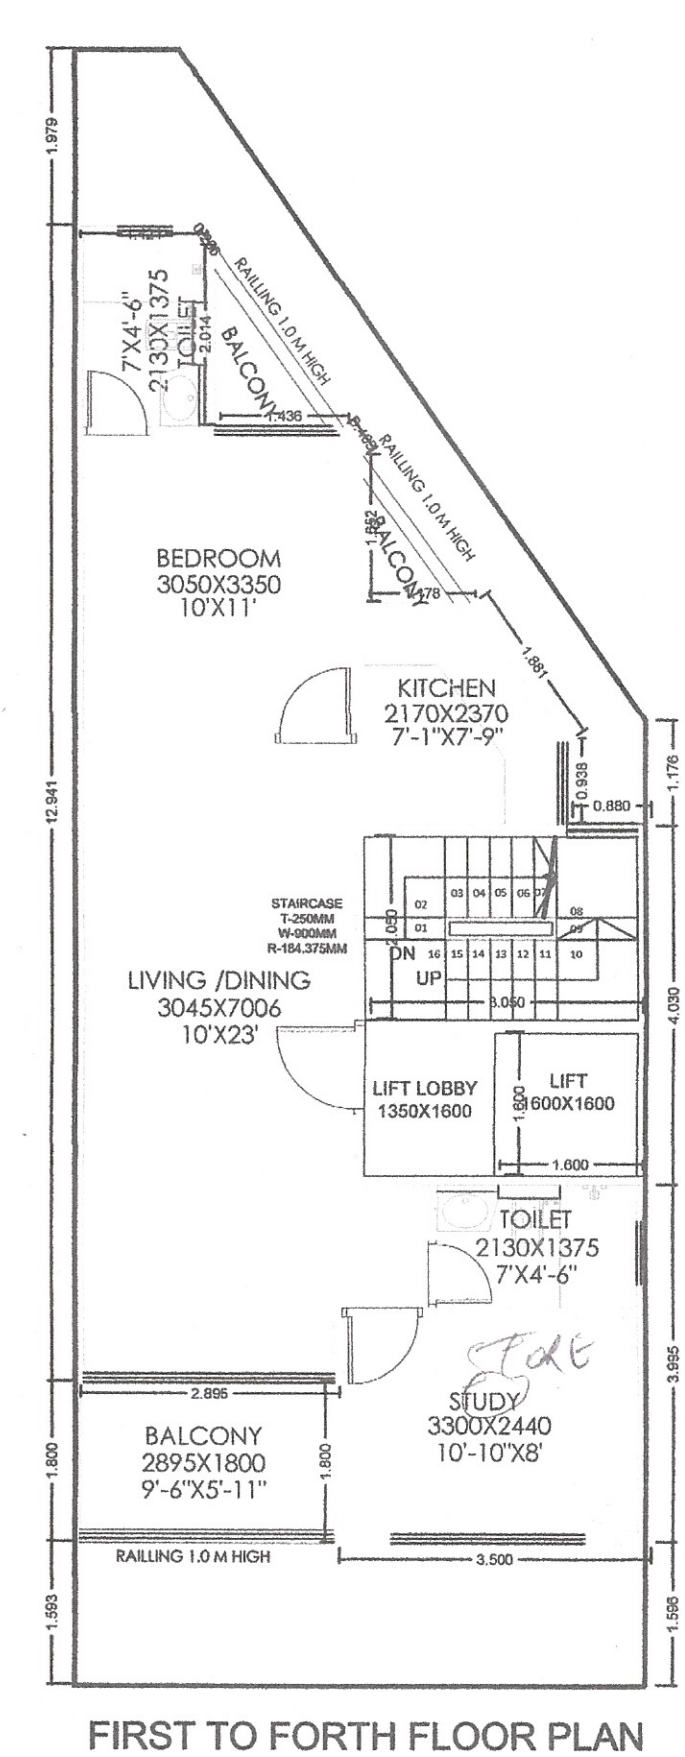
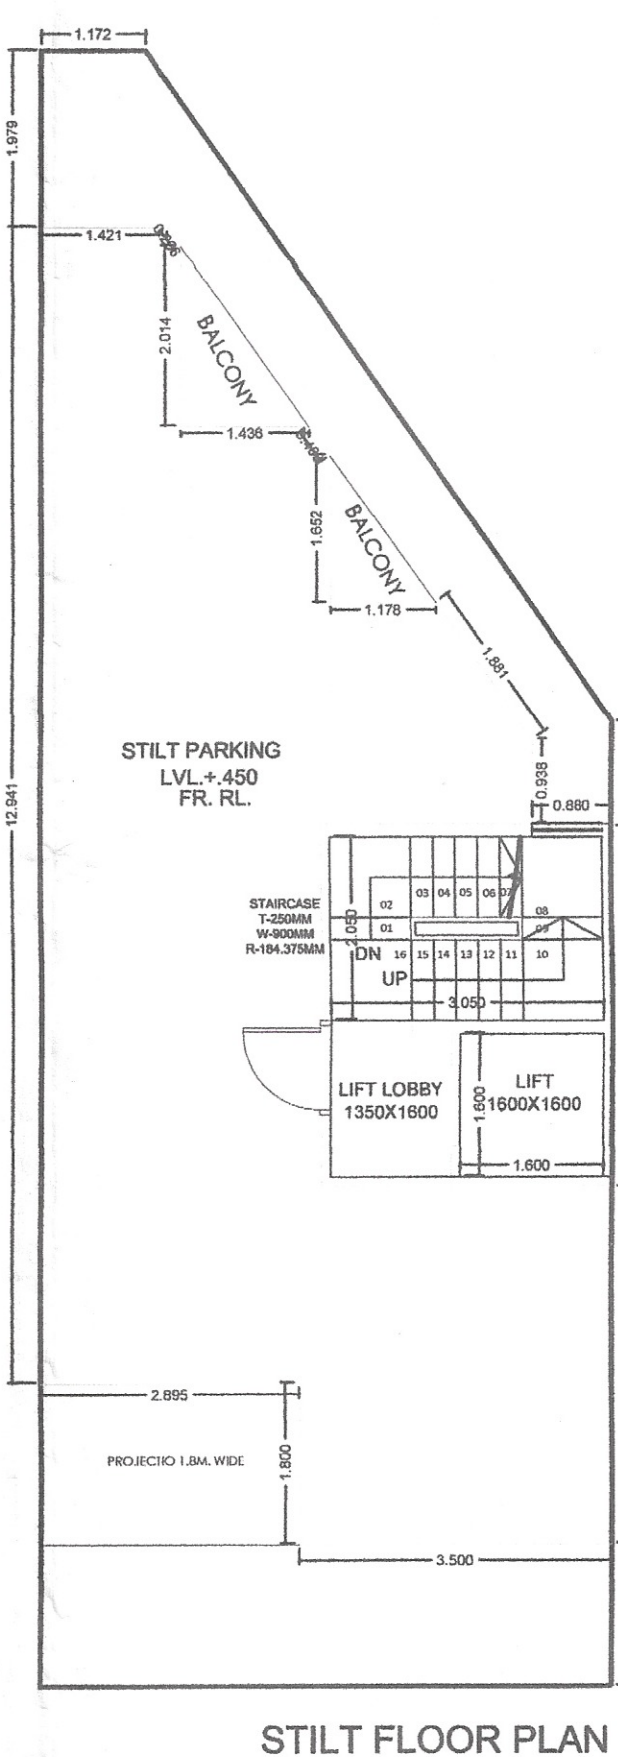
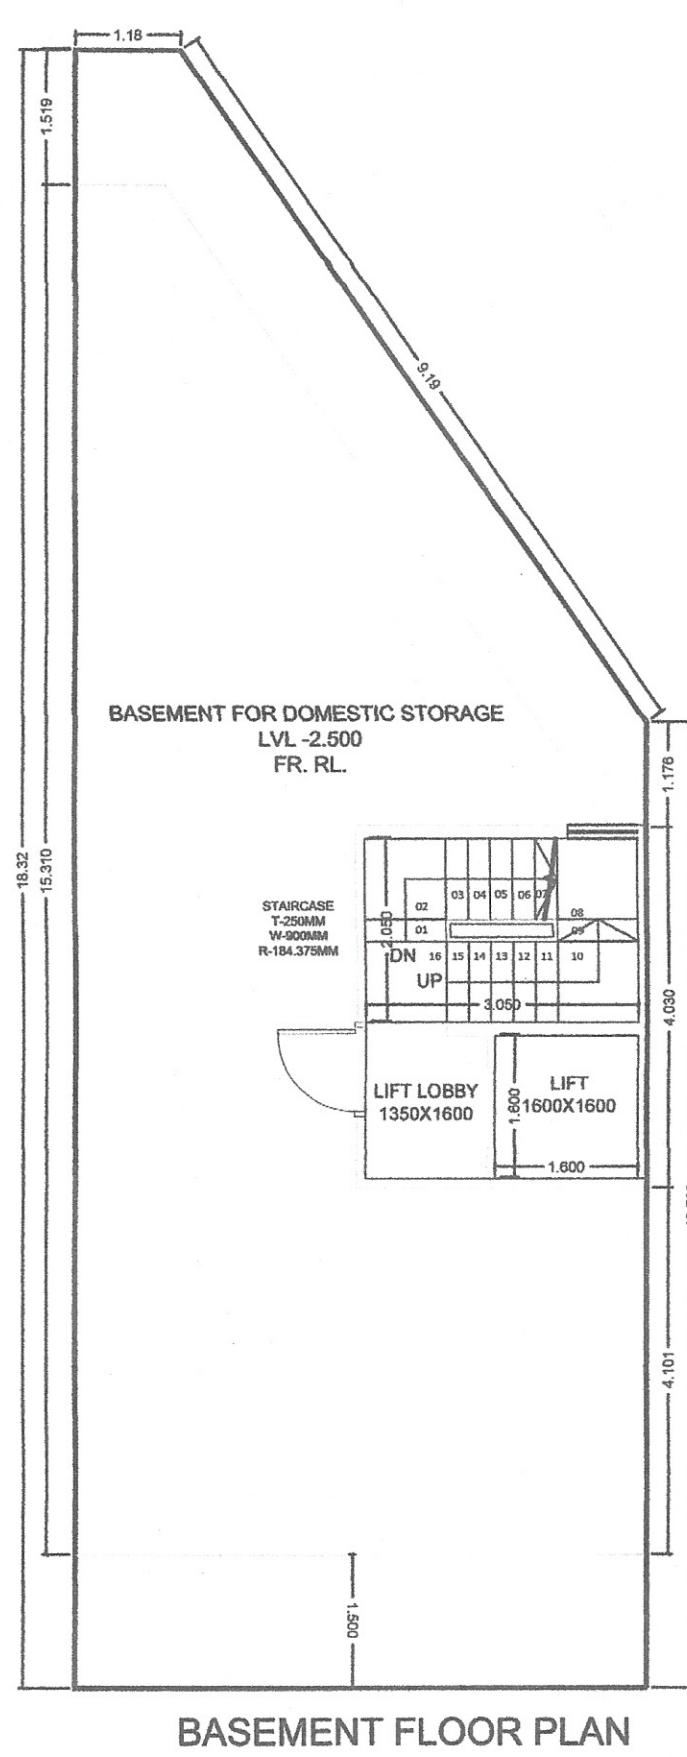
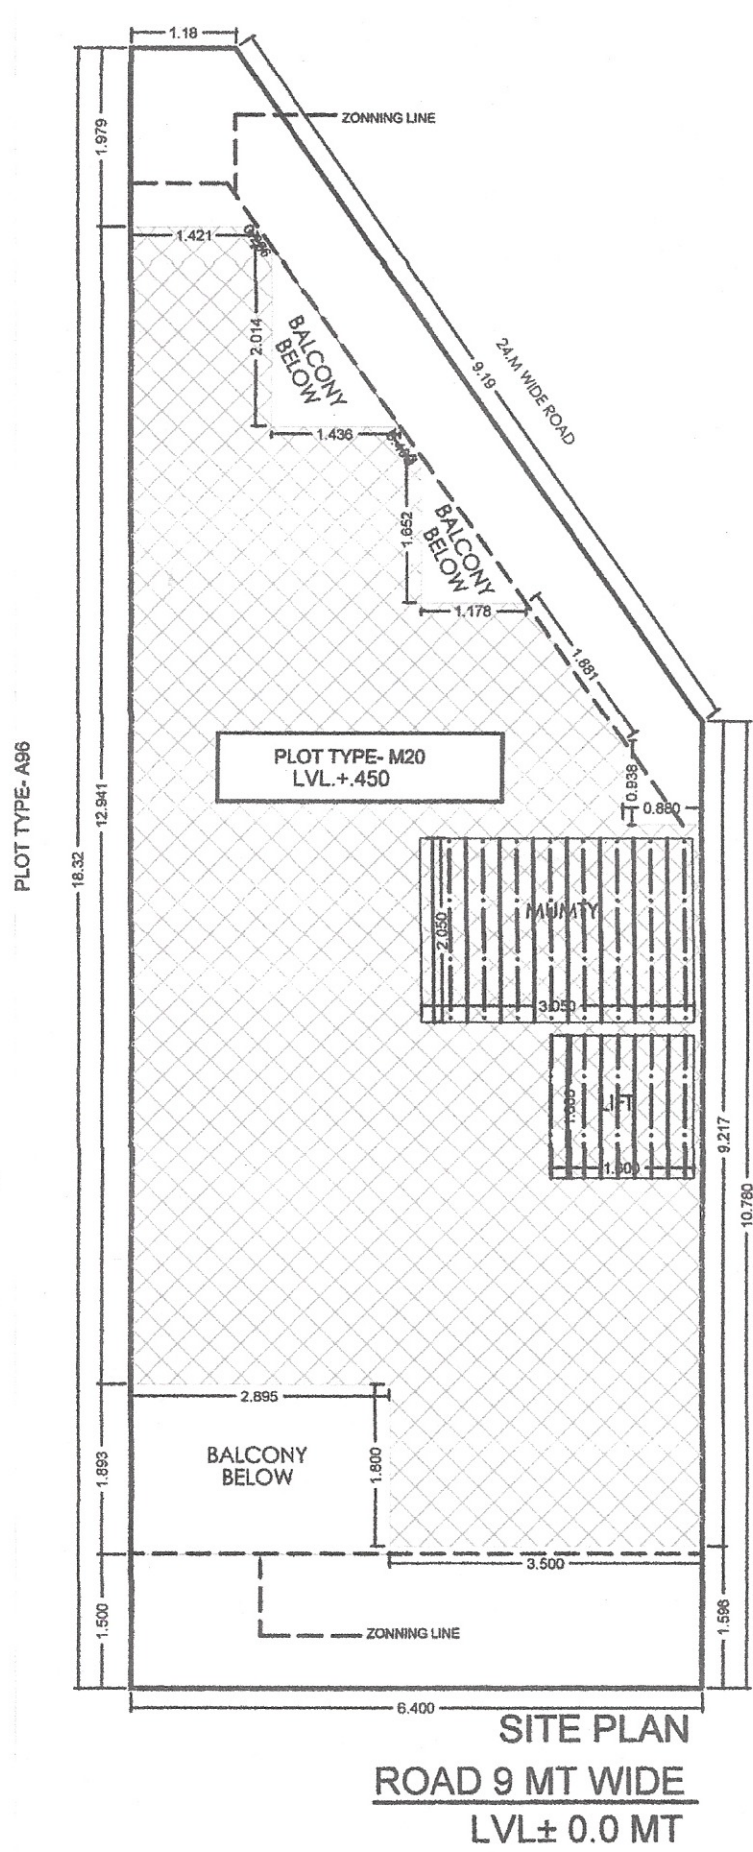
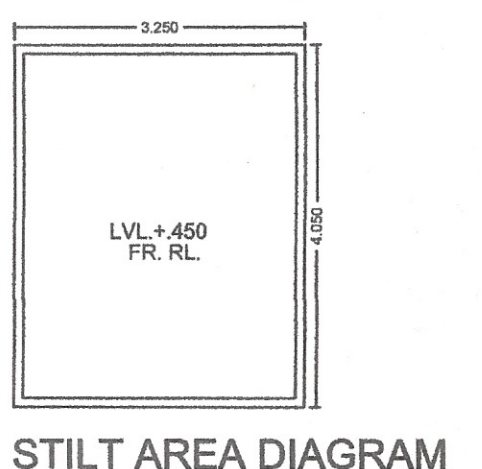
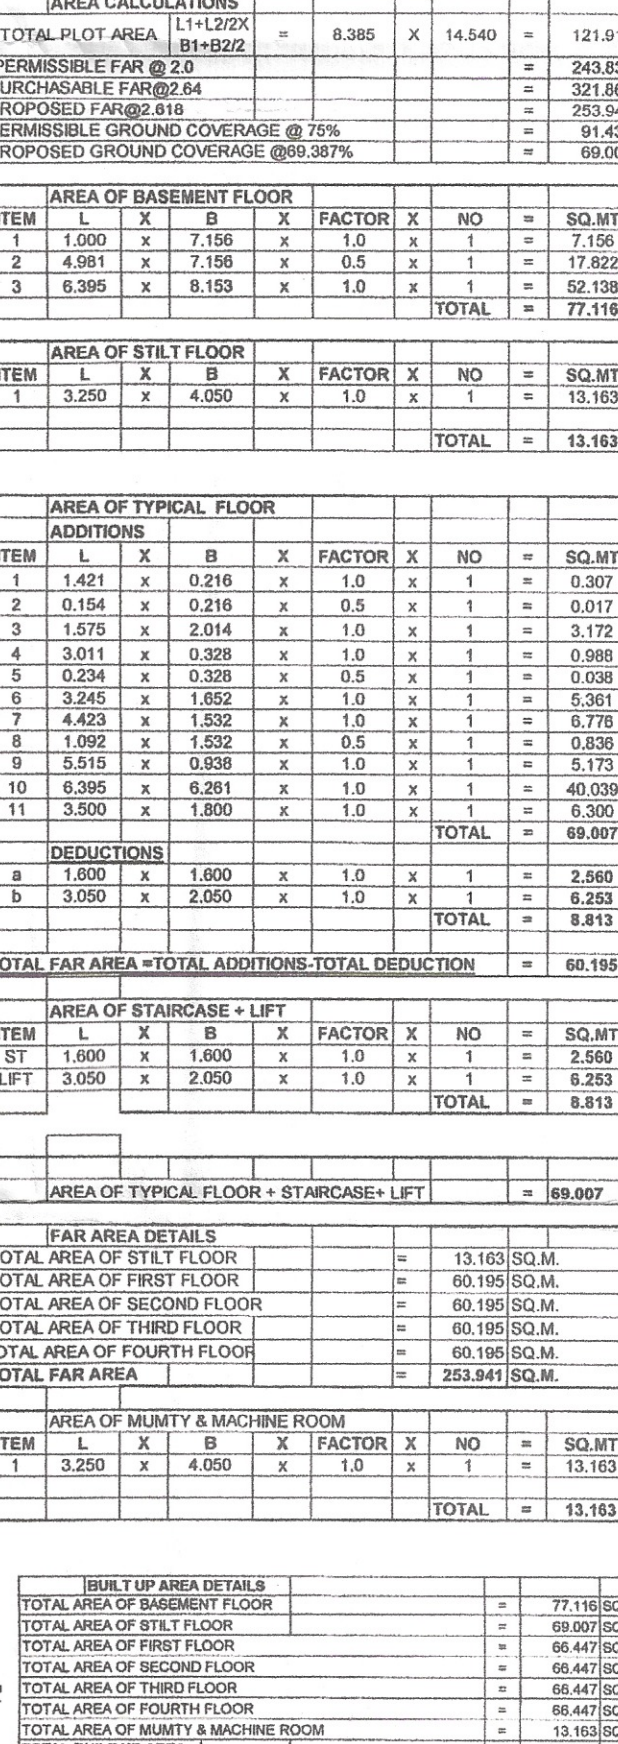
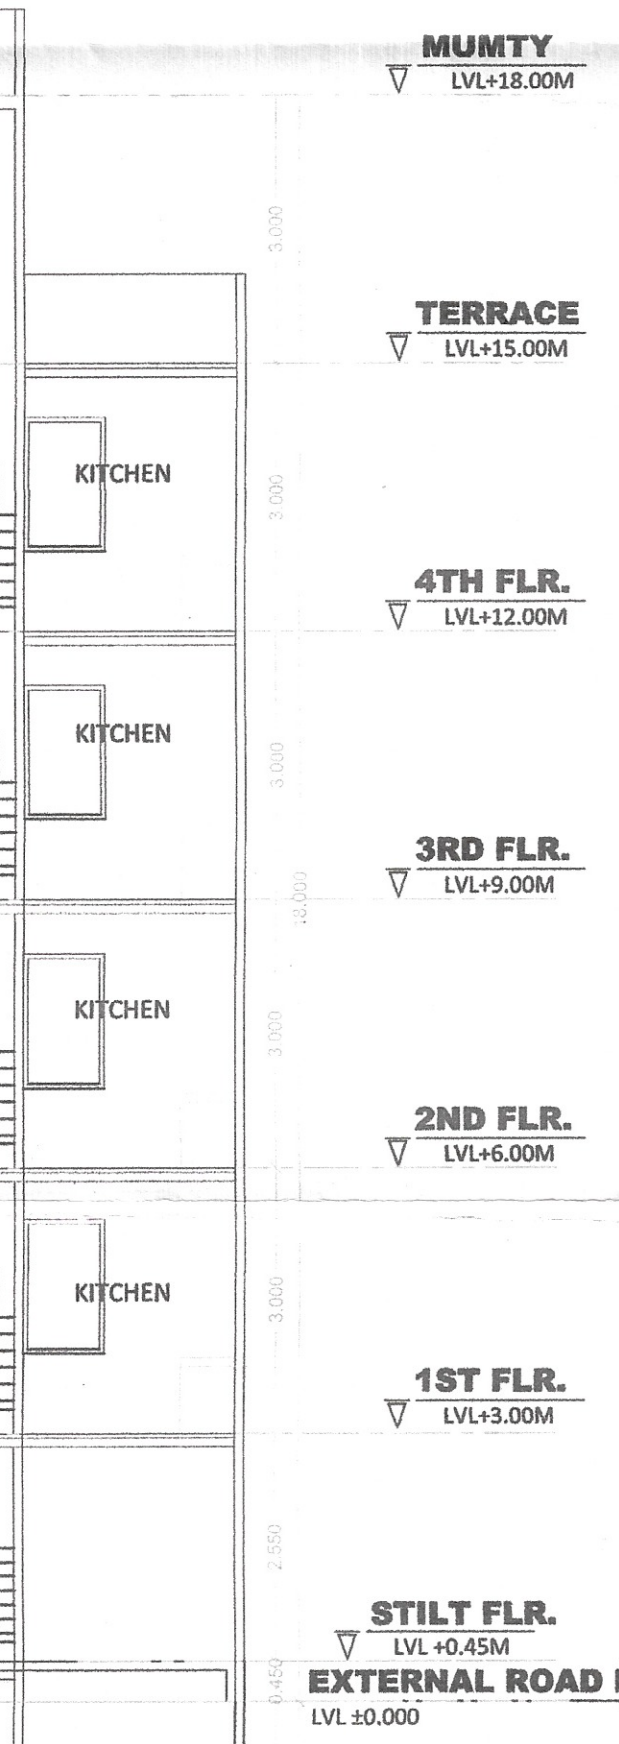
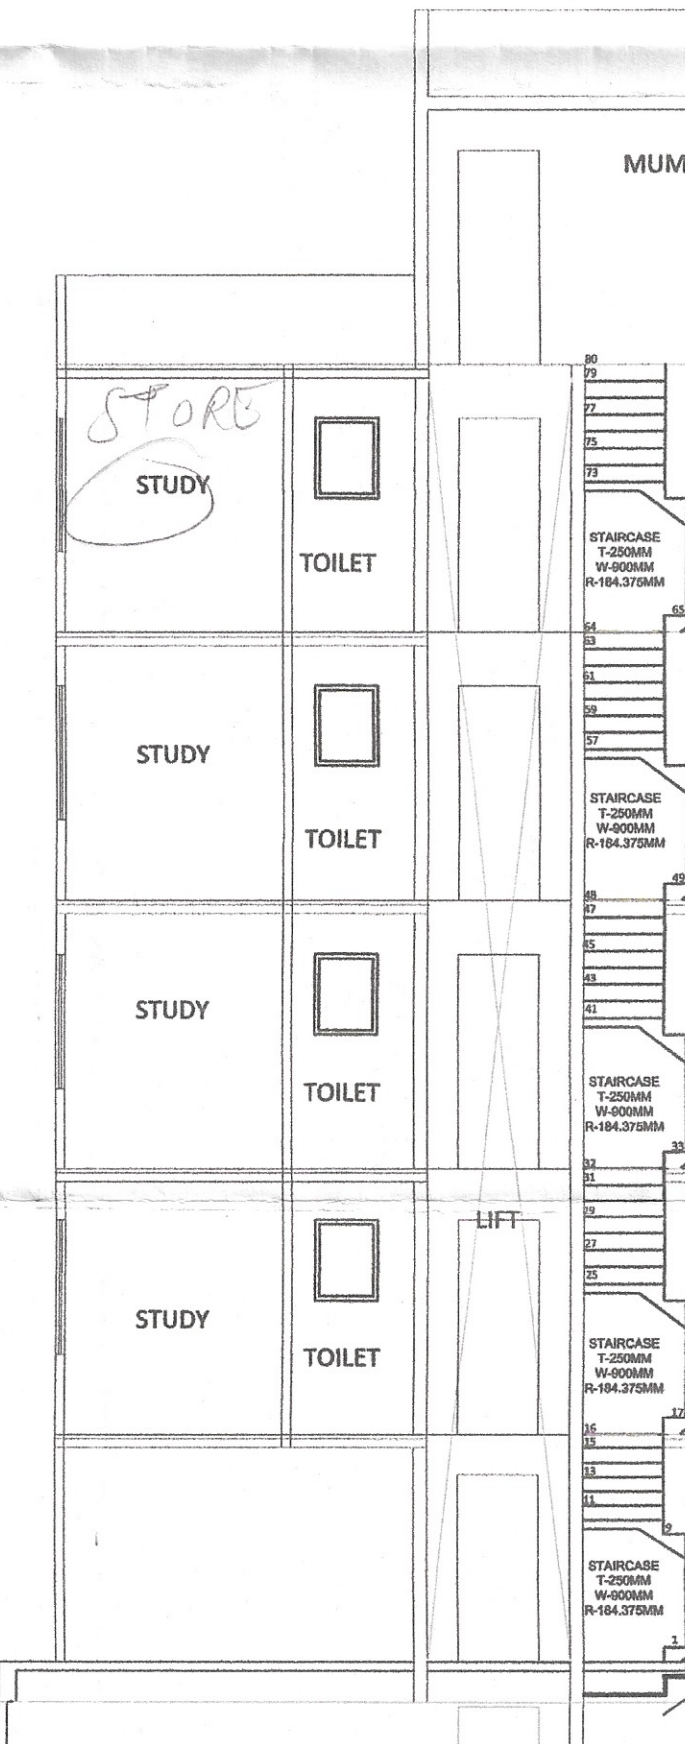
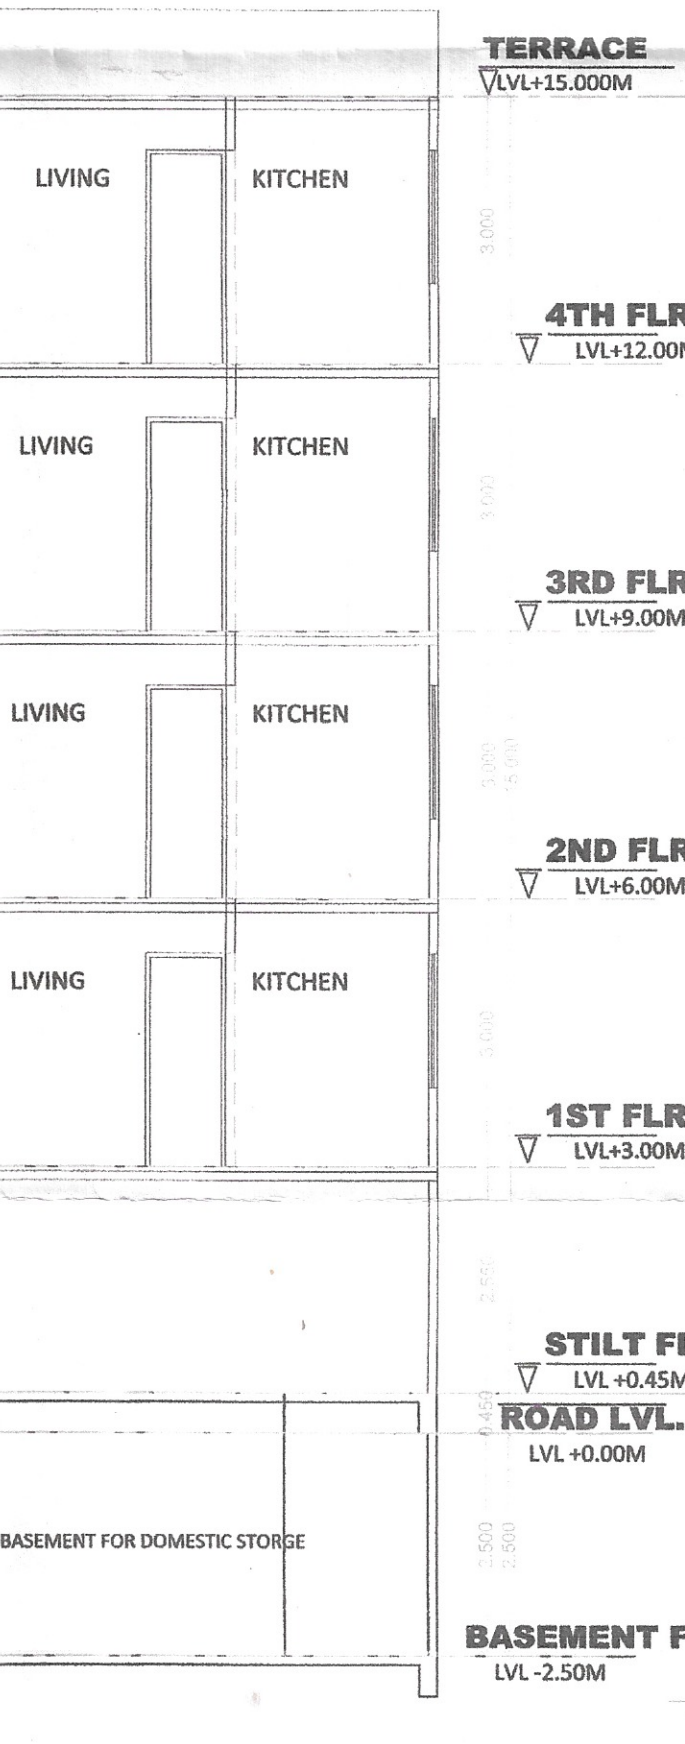
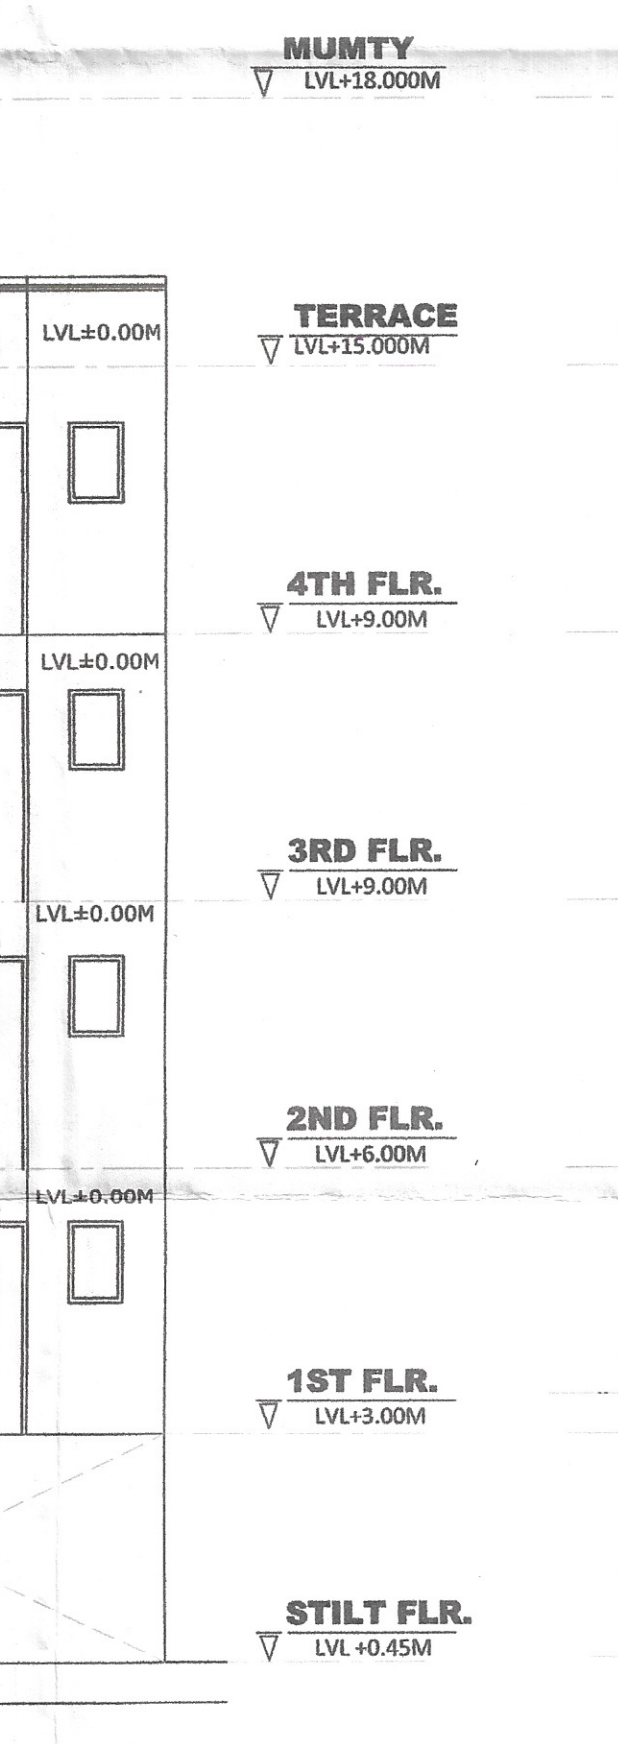


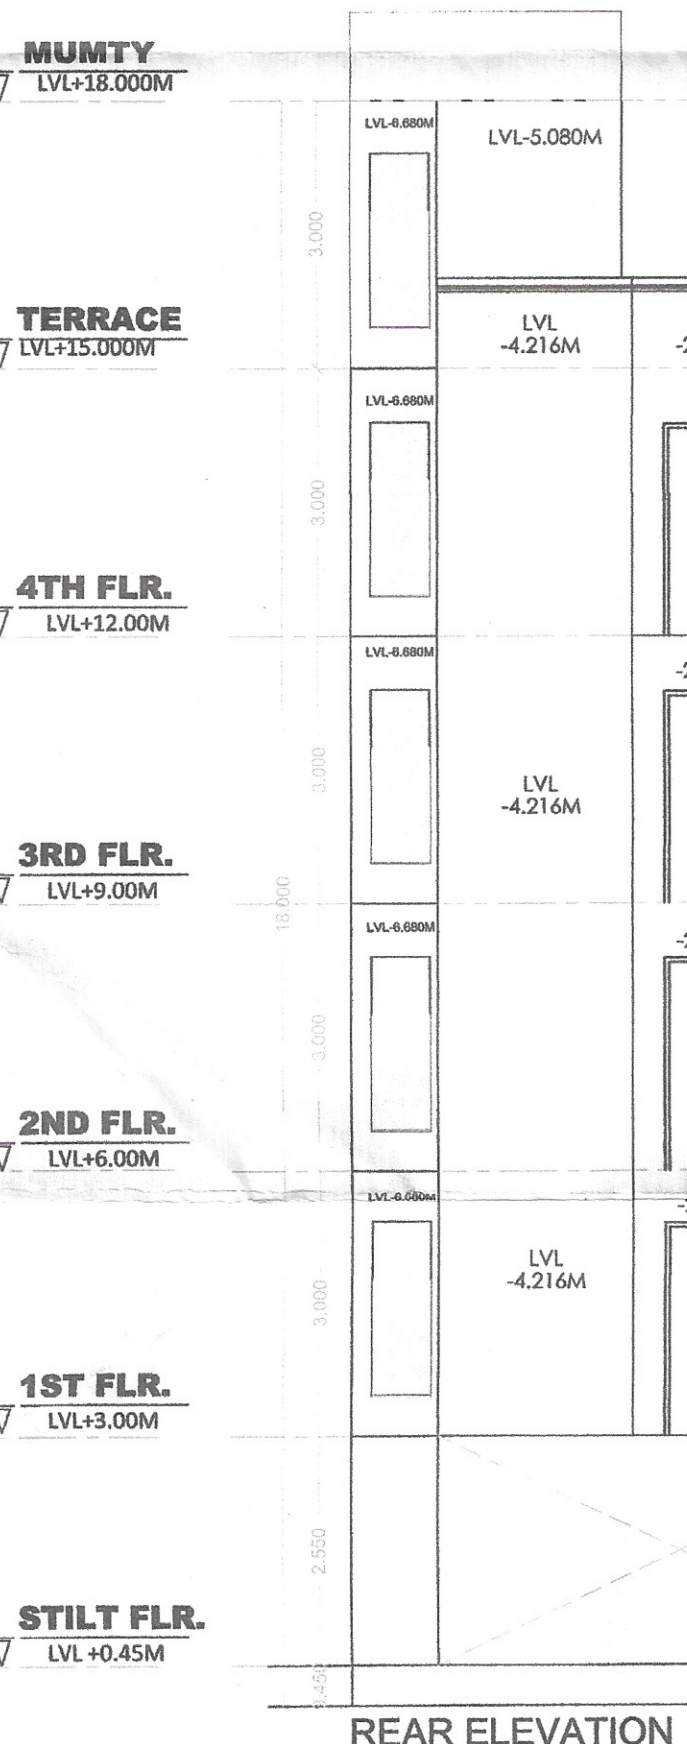

FOUND AS PER SELF CERTIFICATION POLICY
Plot No. M20 Type-M
ATP:
PA:
SD:
JD:
AD:

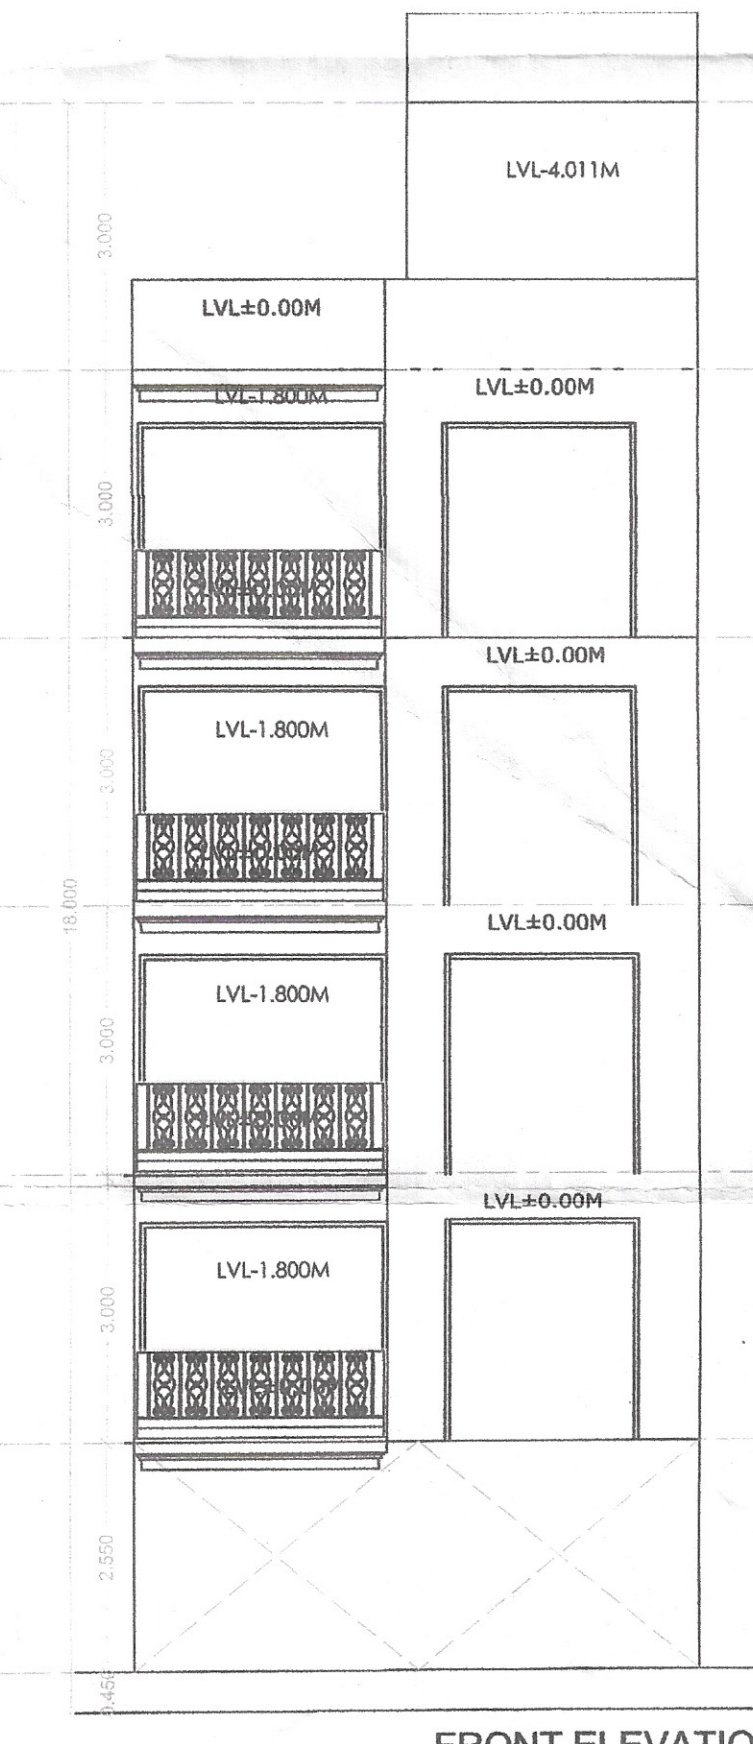

1. ALL THE DIMENSIONS ARE IN METERS
2. THE DIMENSIONS ARE TO BE TAKEN AS SHOWN IN THE DRAWING
3. THE DIMENSIONS ARE TO BE TAKEN AS SHOWN IN THE DRAWING
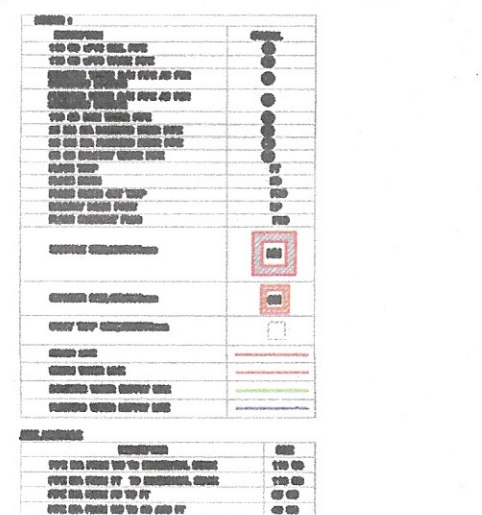

ITEM	L	X	B	X	FACTOR	X	NO	=	SQ.MT
1	1.000	x	7.156	x	1.0	x	1	=	7.156
2	4.991	x	7.156	x	0.5	x	1	=	17.822
3	6.395	x	8.153	x	1.0	x	1	=	52.138
							TOTAL	=	77.116

ITEM	L	X	B	X	FACTOR	X	NO	=	SQ.MT
1	3.250	x	4.050	x	1.0	x	1	=	13.163
							TOTAL	=	13.163

ITEM	L	X	B	X	FACTOR	X	NO	=	SQ.MT
1	1.421	x	0.216	x	1.0	x	1	=	0.307
2	0.154	x	0.216	x	0.5	x	1	=	0.017
3	1.575	x	2.014	x	1.0	x	1	=	3.172
4	3.011	x	0.328	x	1.0	x	1	=	0.988
5	0.234	x	0.328	x	0.5	x	1	=	0.038
6	3.245	x	1.652	x	1.0	x	1	=	5.361
7	4.423	x	1.552	x	1.0	x	1	=	6.776
8	1.092	x	1.552	x	0.5	x	1	=	0.839
9	5.515	x	0.938	x	1.0	x	1	=	5.173
10	0.395	x	0.281	x	1.0	x	1	=	0.109
11	5.300	x	1.800	x	1.0	x	1	=	9.540
							TOTAL	=	69.087

ITEM	L	X	B	X	FACTOR	X	NO	=	SQ.MT
1	1.600	x	1.600	x	1.0	x	1	=	2.560
2	3.050	x	2.050	x	1.0	x	1	=	6.253
							TOTAL	=	8.813

ITEM	L	X	B	X	FACTOR	X	NO	=	SQ.MT
1	1.600	x	1.600	x	1.0	x	1	=	2.560
2	3.050	x	2.050	x	1.0	x	1	=	6.253
							TOTAL	=	8.813

PROJECT: REVISED BUILDING PLAN OF PLOT NO: TYPE-M20 FOR PLOTTED COLONY UNDER DDJAY, SECTOR-81, GURUGRAM DEVELOPED BY MS STERNAL BUILDCON PVT. LTD.

ARCHITECTS: DRG.NO. SIG/TYPE-M-20

ARCHITECT'S SIGN: AR. AMAN THAKRAL CA-2016/79767 AMIN DESI (M) +91-90343...

OWNER'S SIGN: STERNAL BUILDCON PVT. LTD.