


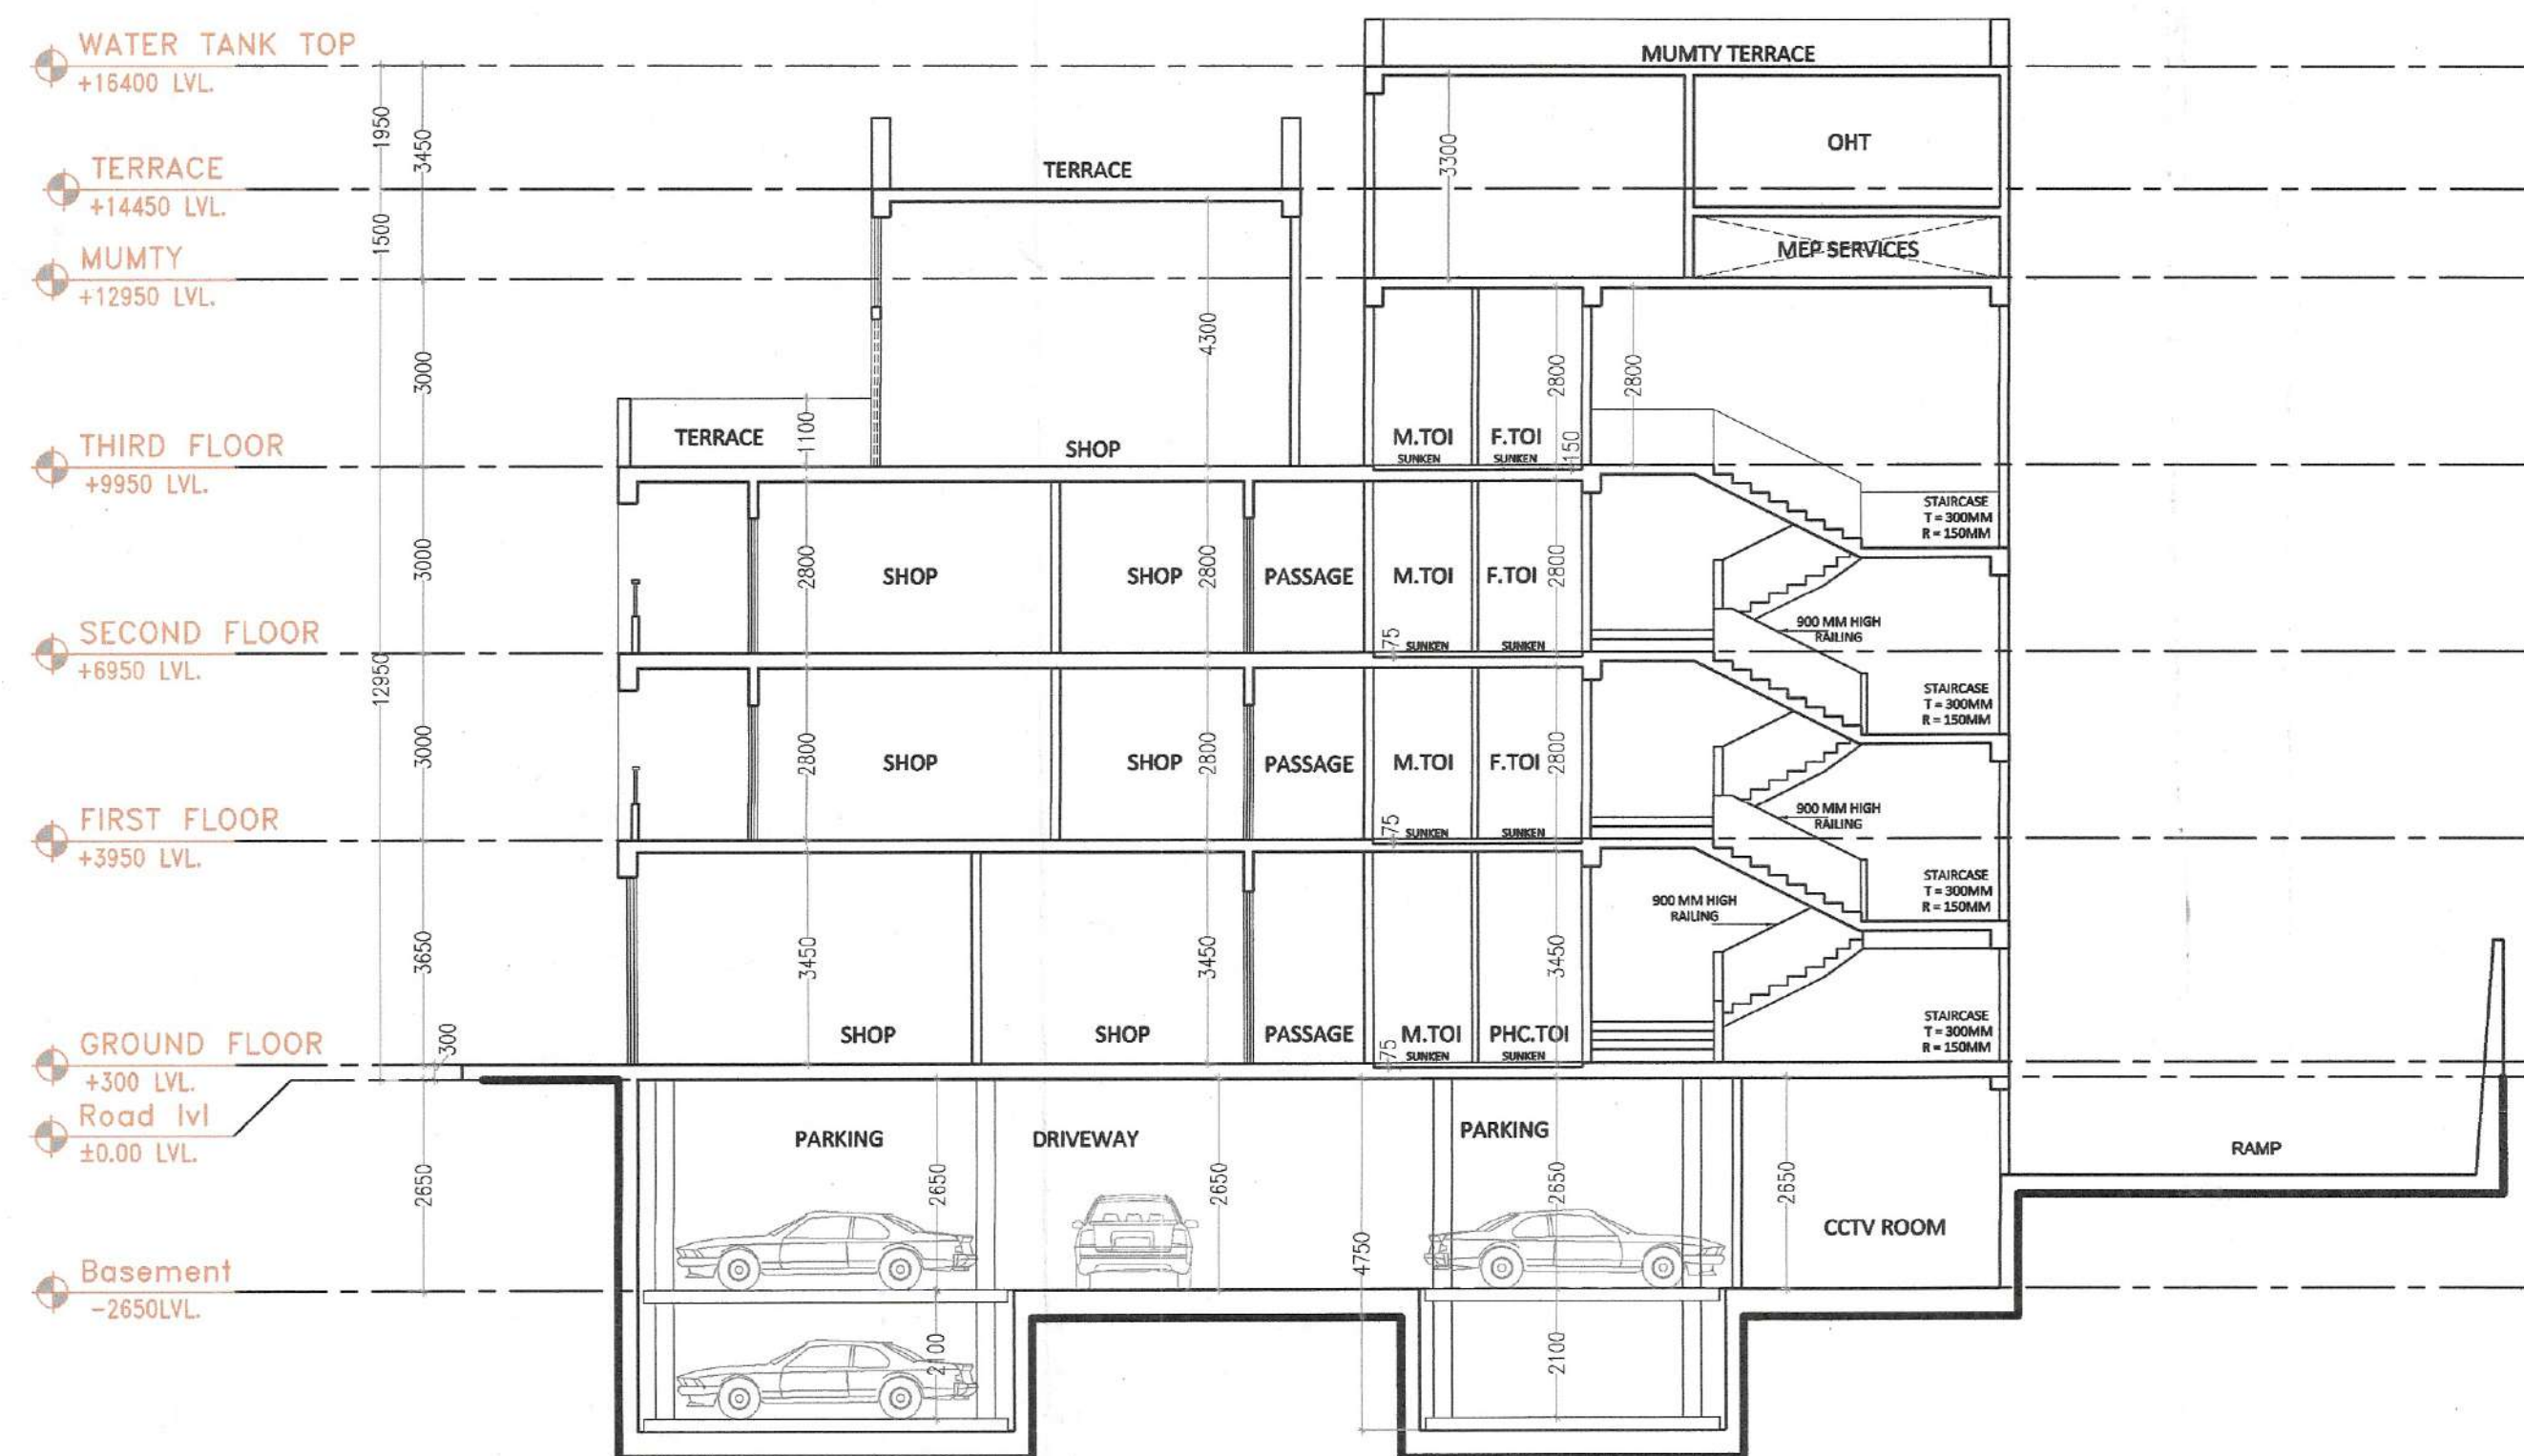
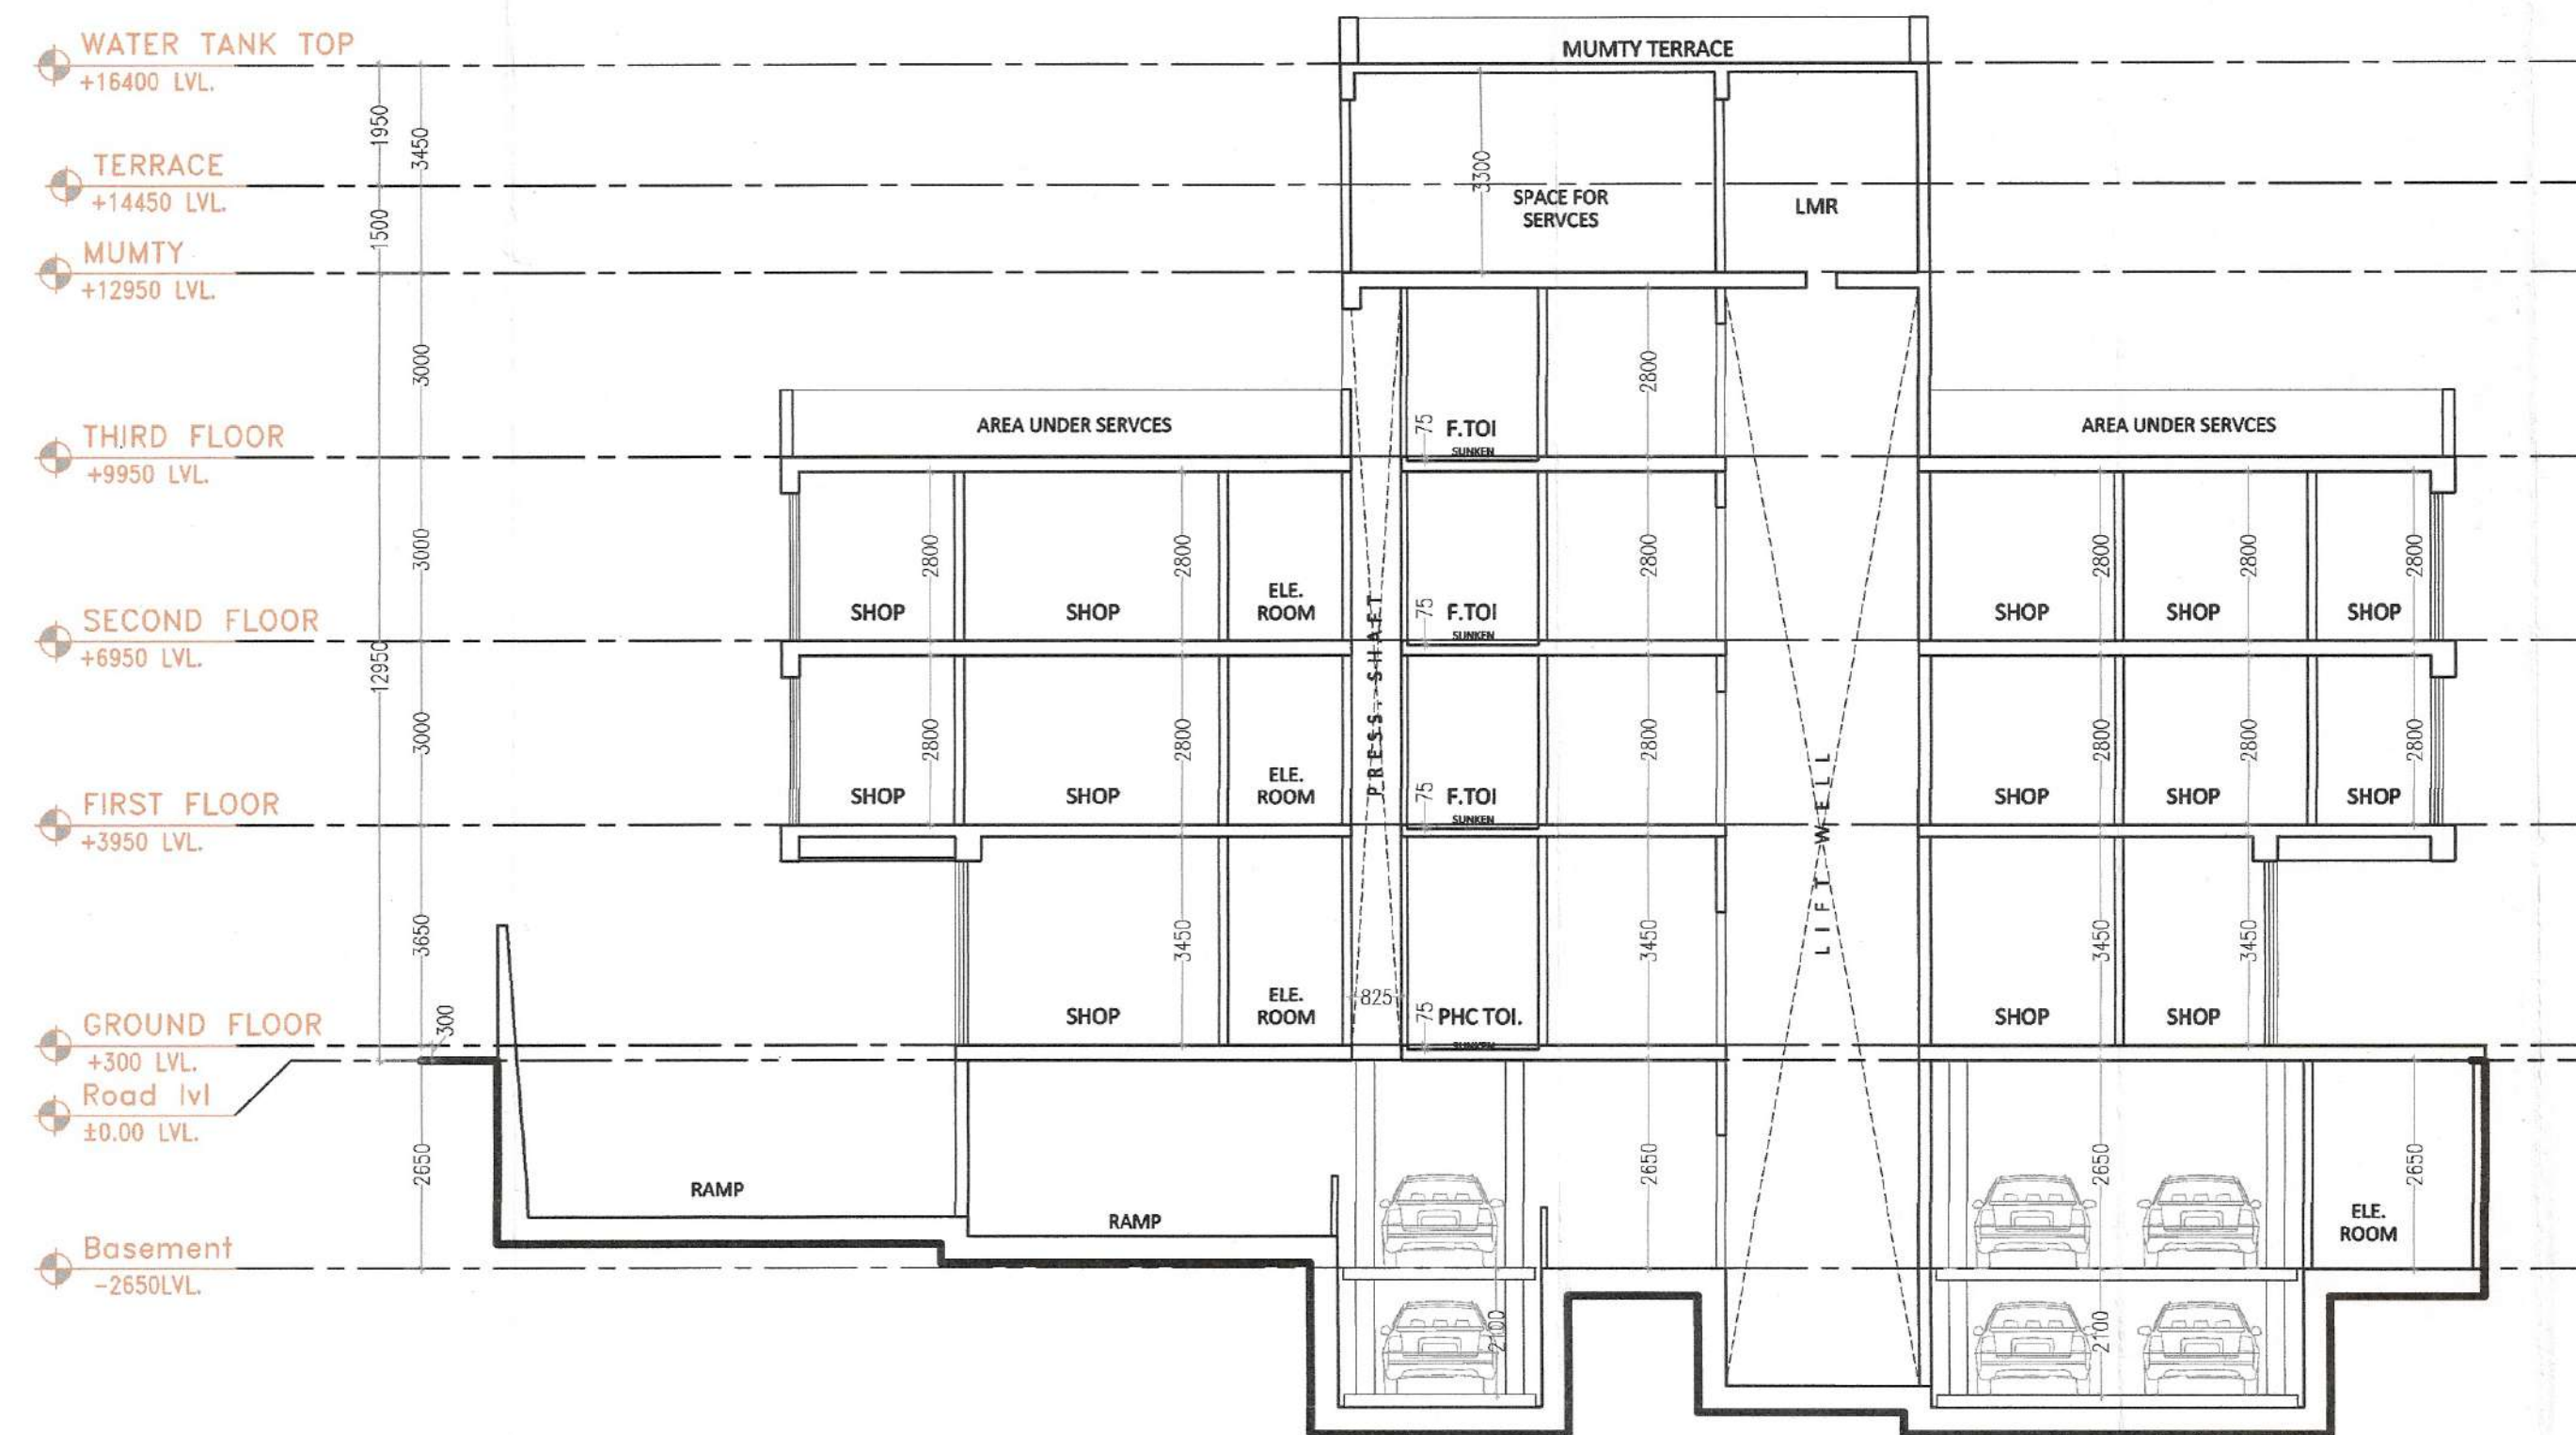


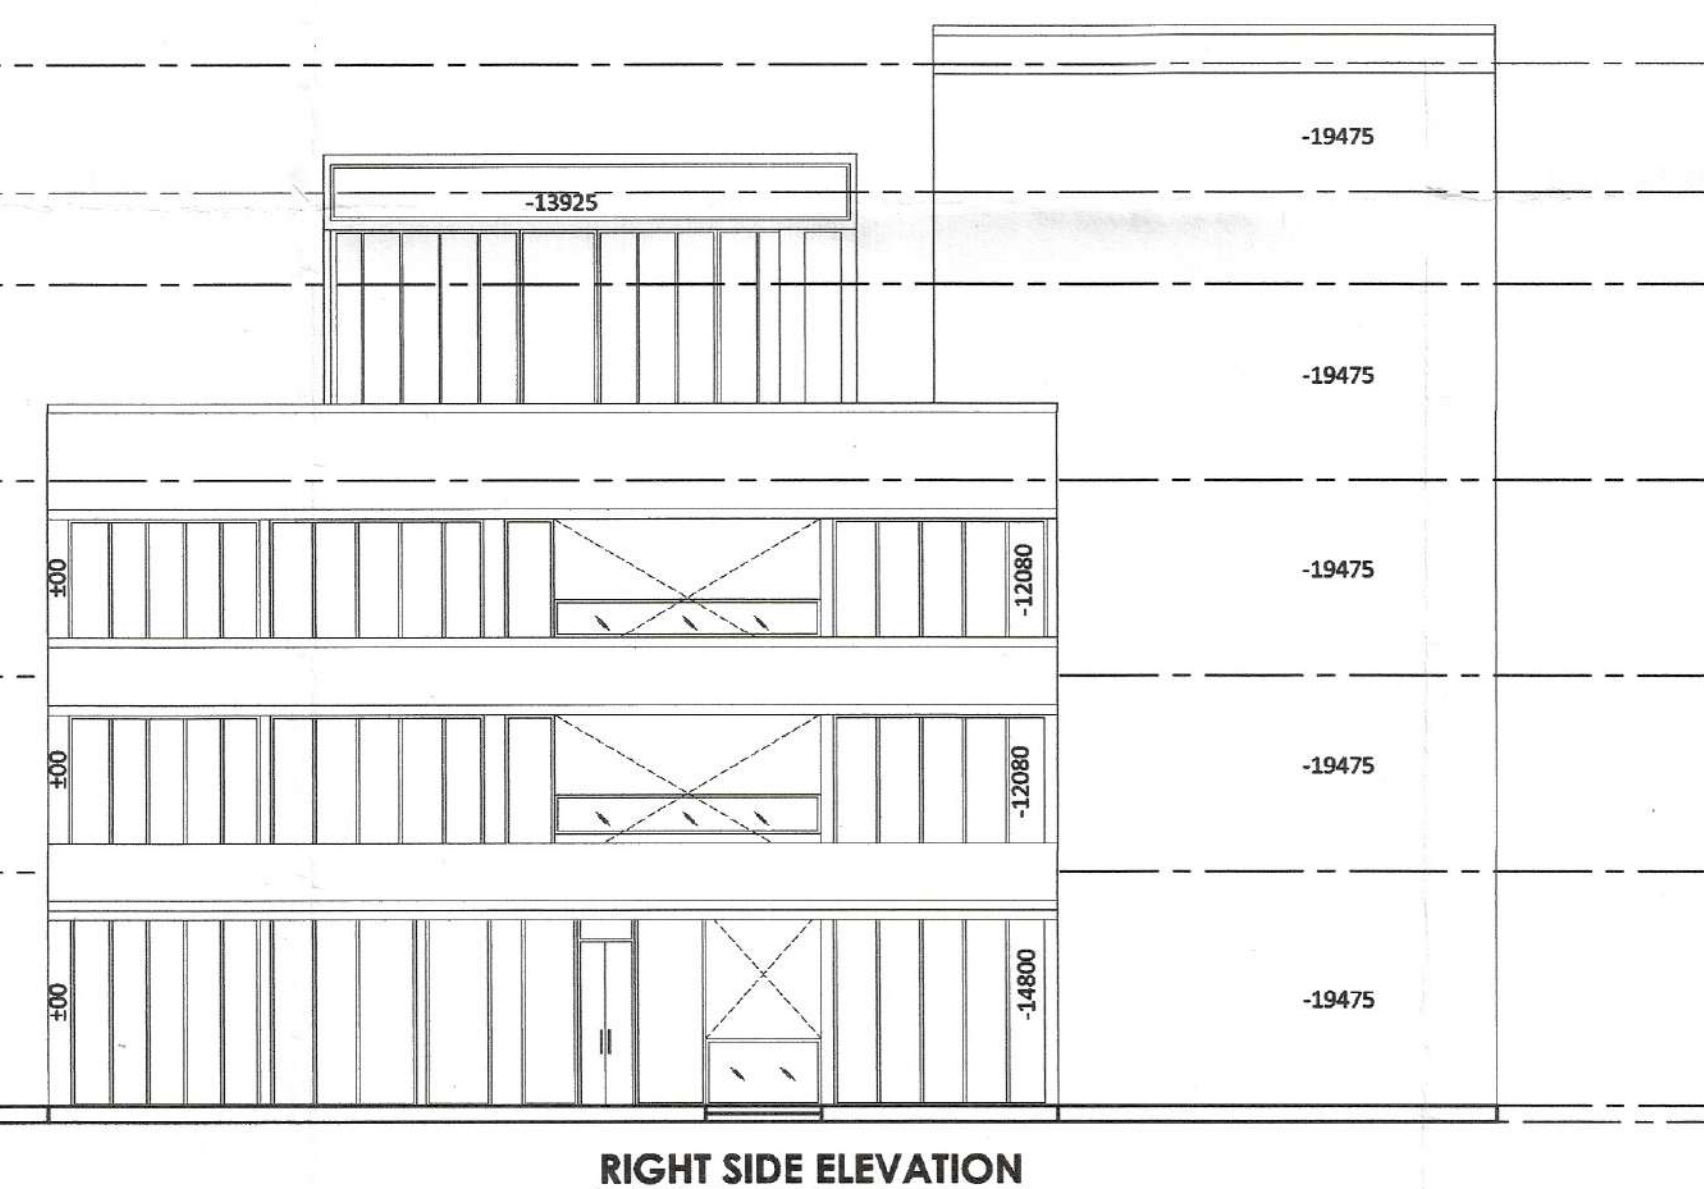

SECTION A-A

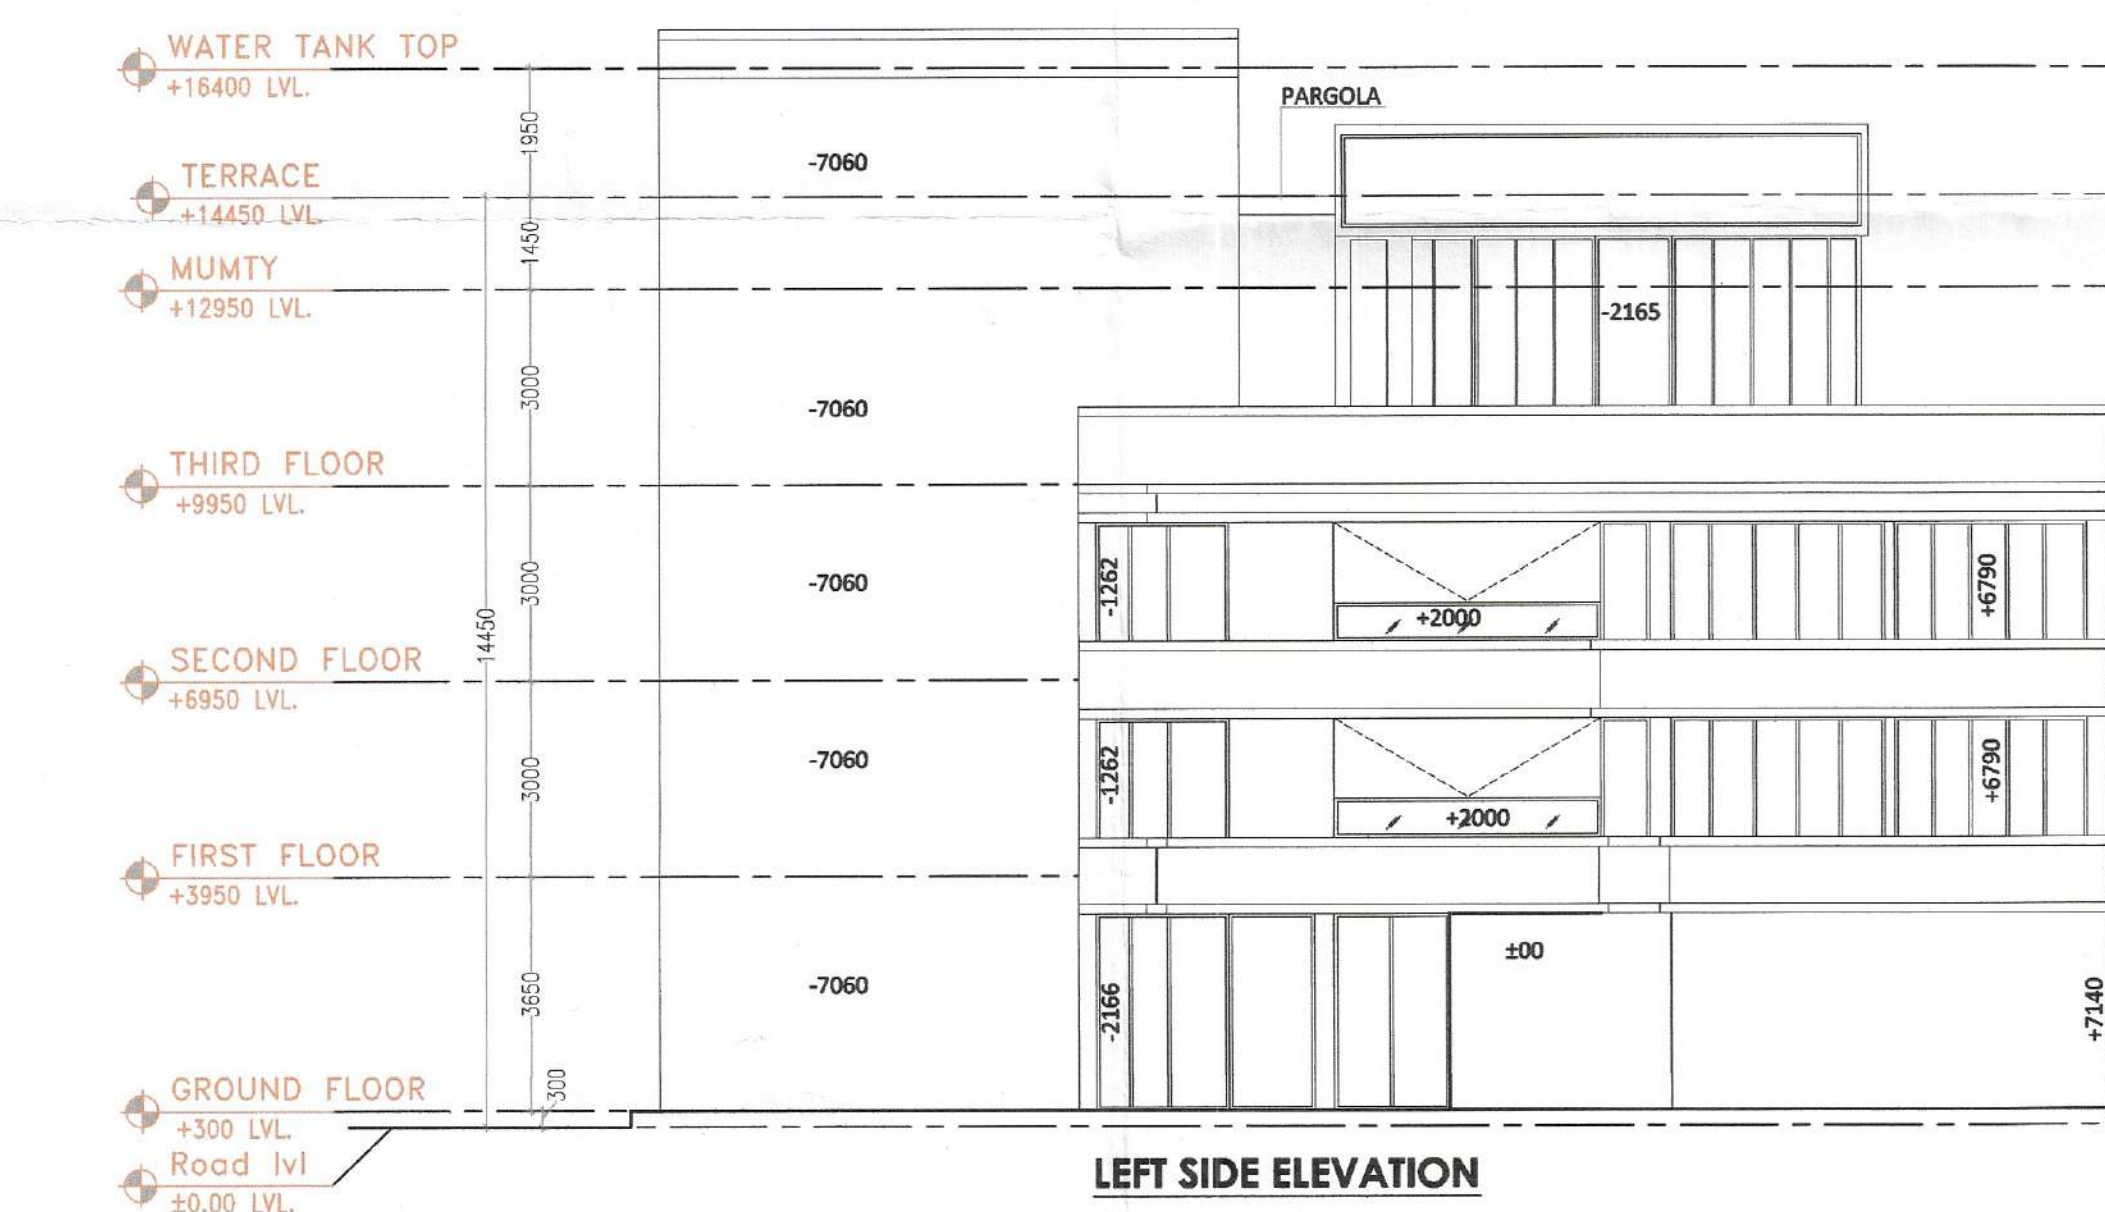

SECTION B-B

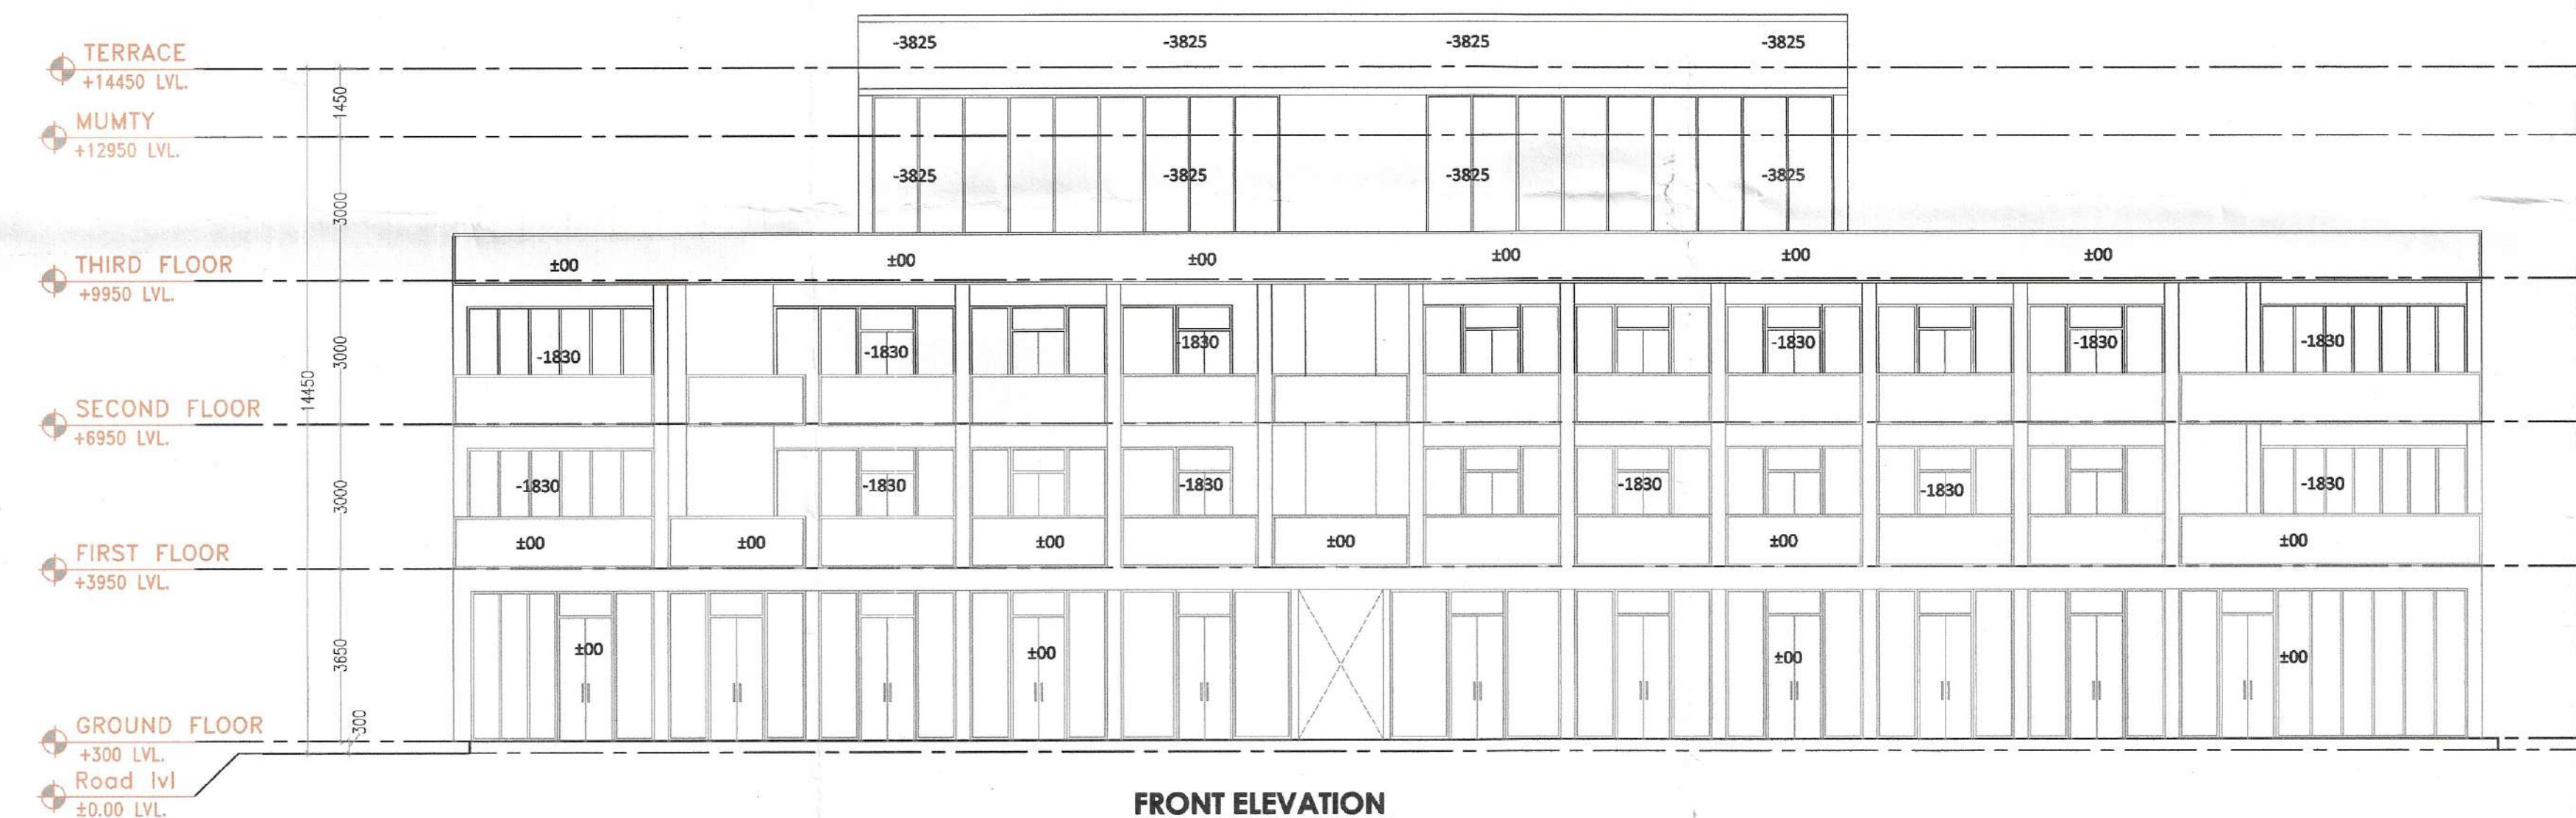

Sanctioned and valid for 1 year
Subject to validity of Lic. & C.U.
Chairman
Building Plan Committee Controlled Area
Gurgaon Circle, Gurgaon

JD.
P.A.
A.T.P.

PROJECT:

PROPOSED BUILDING PLAN OF
COMMERCIAL SITE AREA MEASURING
0.293 ACRES IN AFFORDABLE RESIDENTIAL
PLOTTED COLONY (UNDER DEEN DAYAL
JAN AWAS YOGNA - 2016) MEASURING
7.31875 ACRES (LICENCE NO. 93 OF 2022
DATED 12-07-2022) IN SECTOR 76 , DIST.
GURUGRAM BEING DEVELOPED BY
WHITELAND CORPORATION PVT. LTD.

ARCHITECT:

VIKAS AHLAWAT ARCHITECTS

ARCHITECTURE , INTERIORS , PLANNING

Unit No.302, Annex, Time Center, Sector-54, Golf Course Road, Gurgaon
D - 125001, Haryana, India. E-mail - ar.vikas.ahlawat@gmail.com

OWNERS SIGNATURE:-

ARCHITECT SIGNATURE:-

Sumit

Vikas
A. VIKAS AHLAWAT
CA2913159323

DRAWING TITLE:

SECTION , ELEVATION

DATE:- OCT-2022

SCALE:- 1:100 (A1)

SHEET NO.

04