
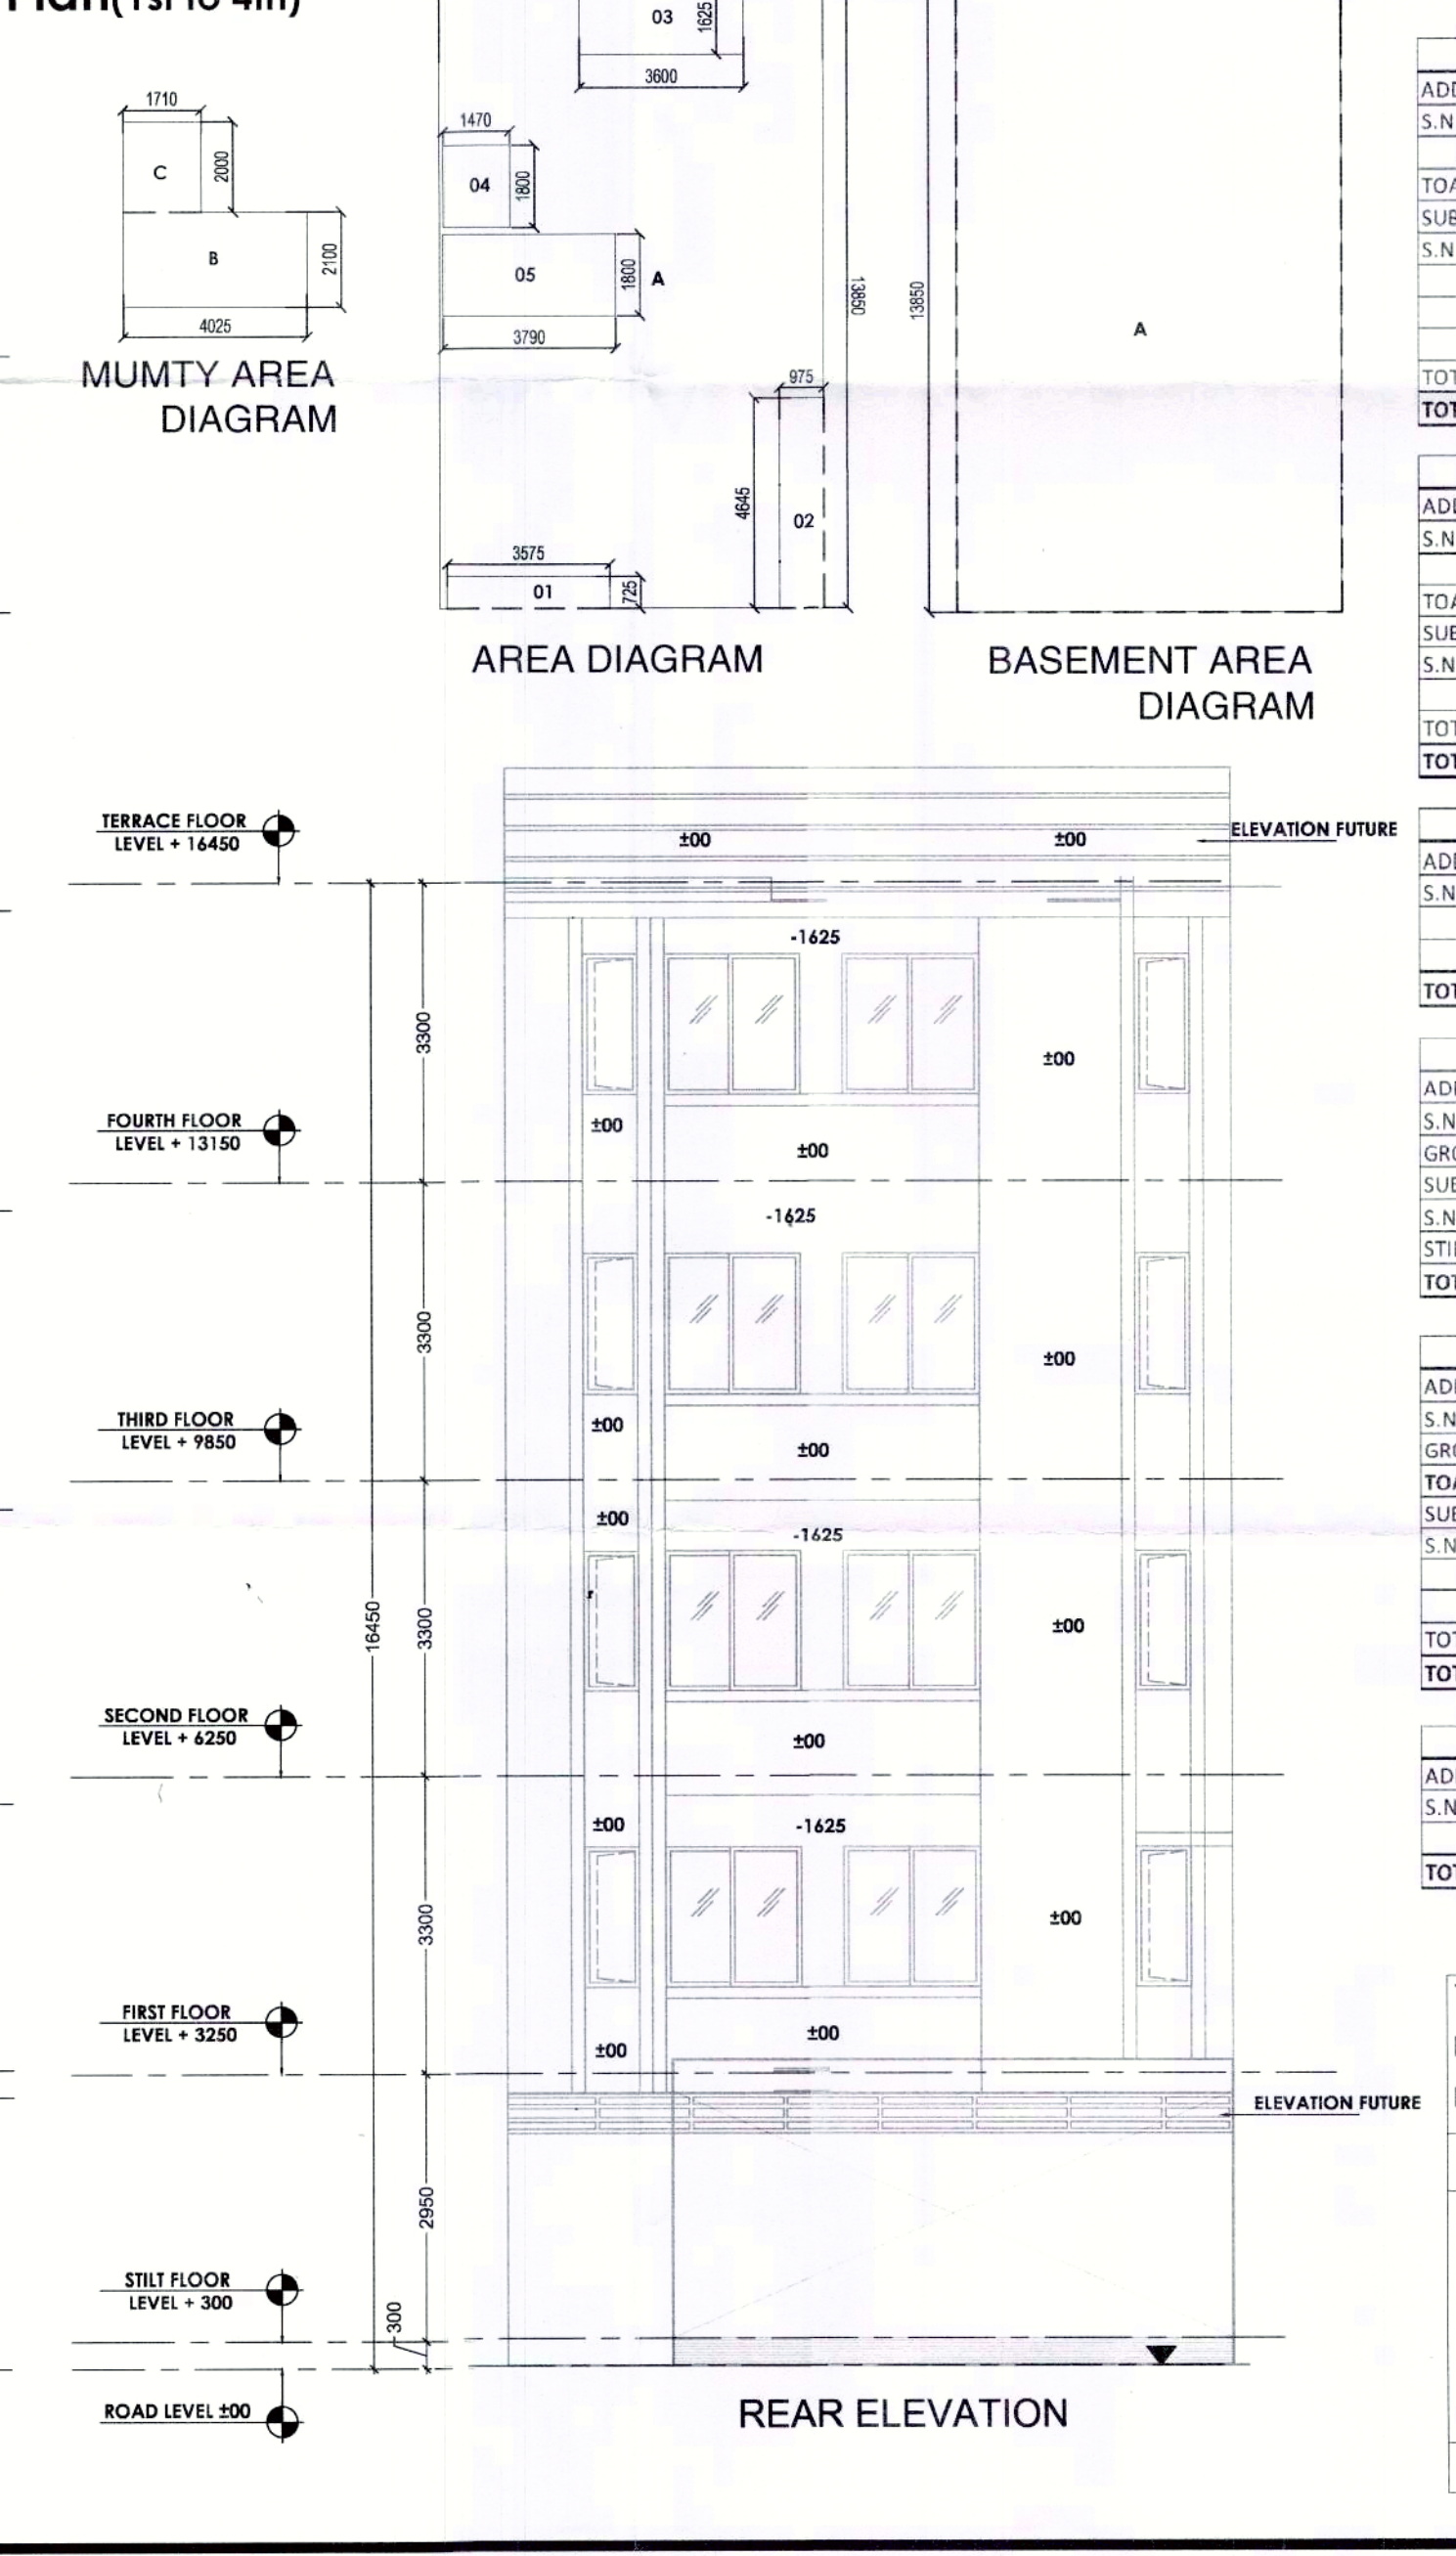
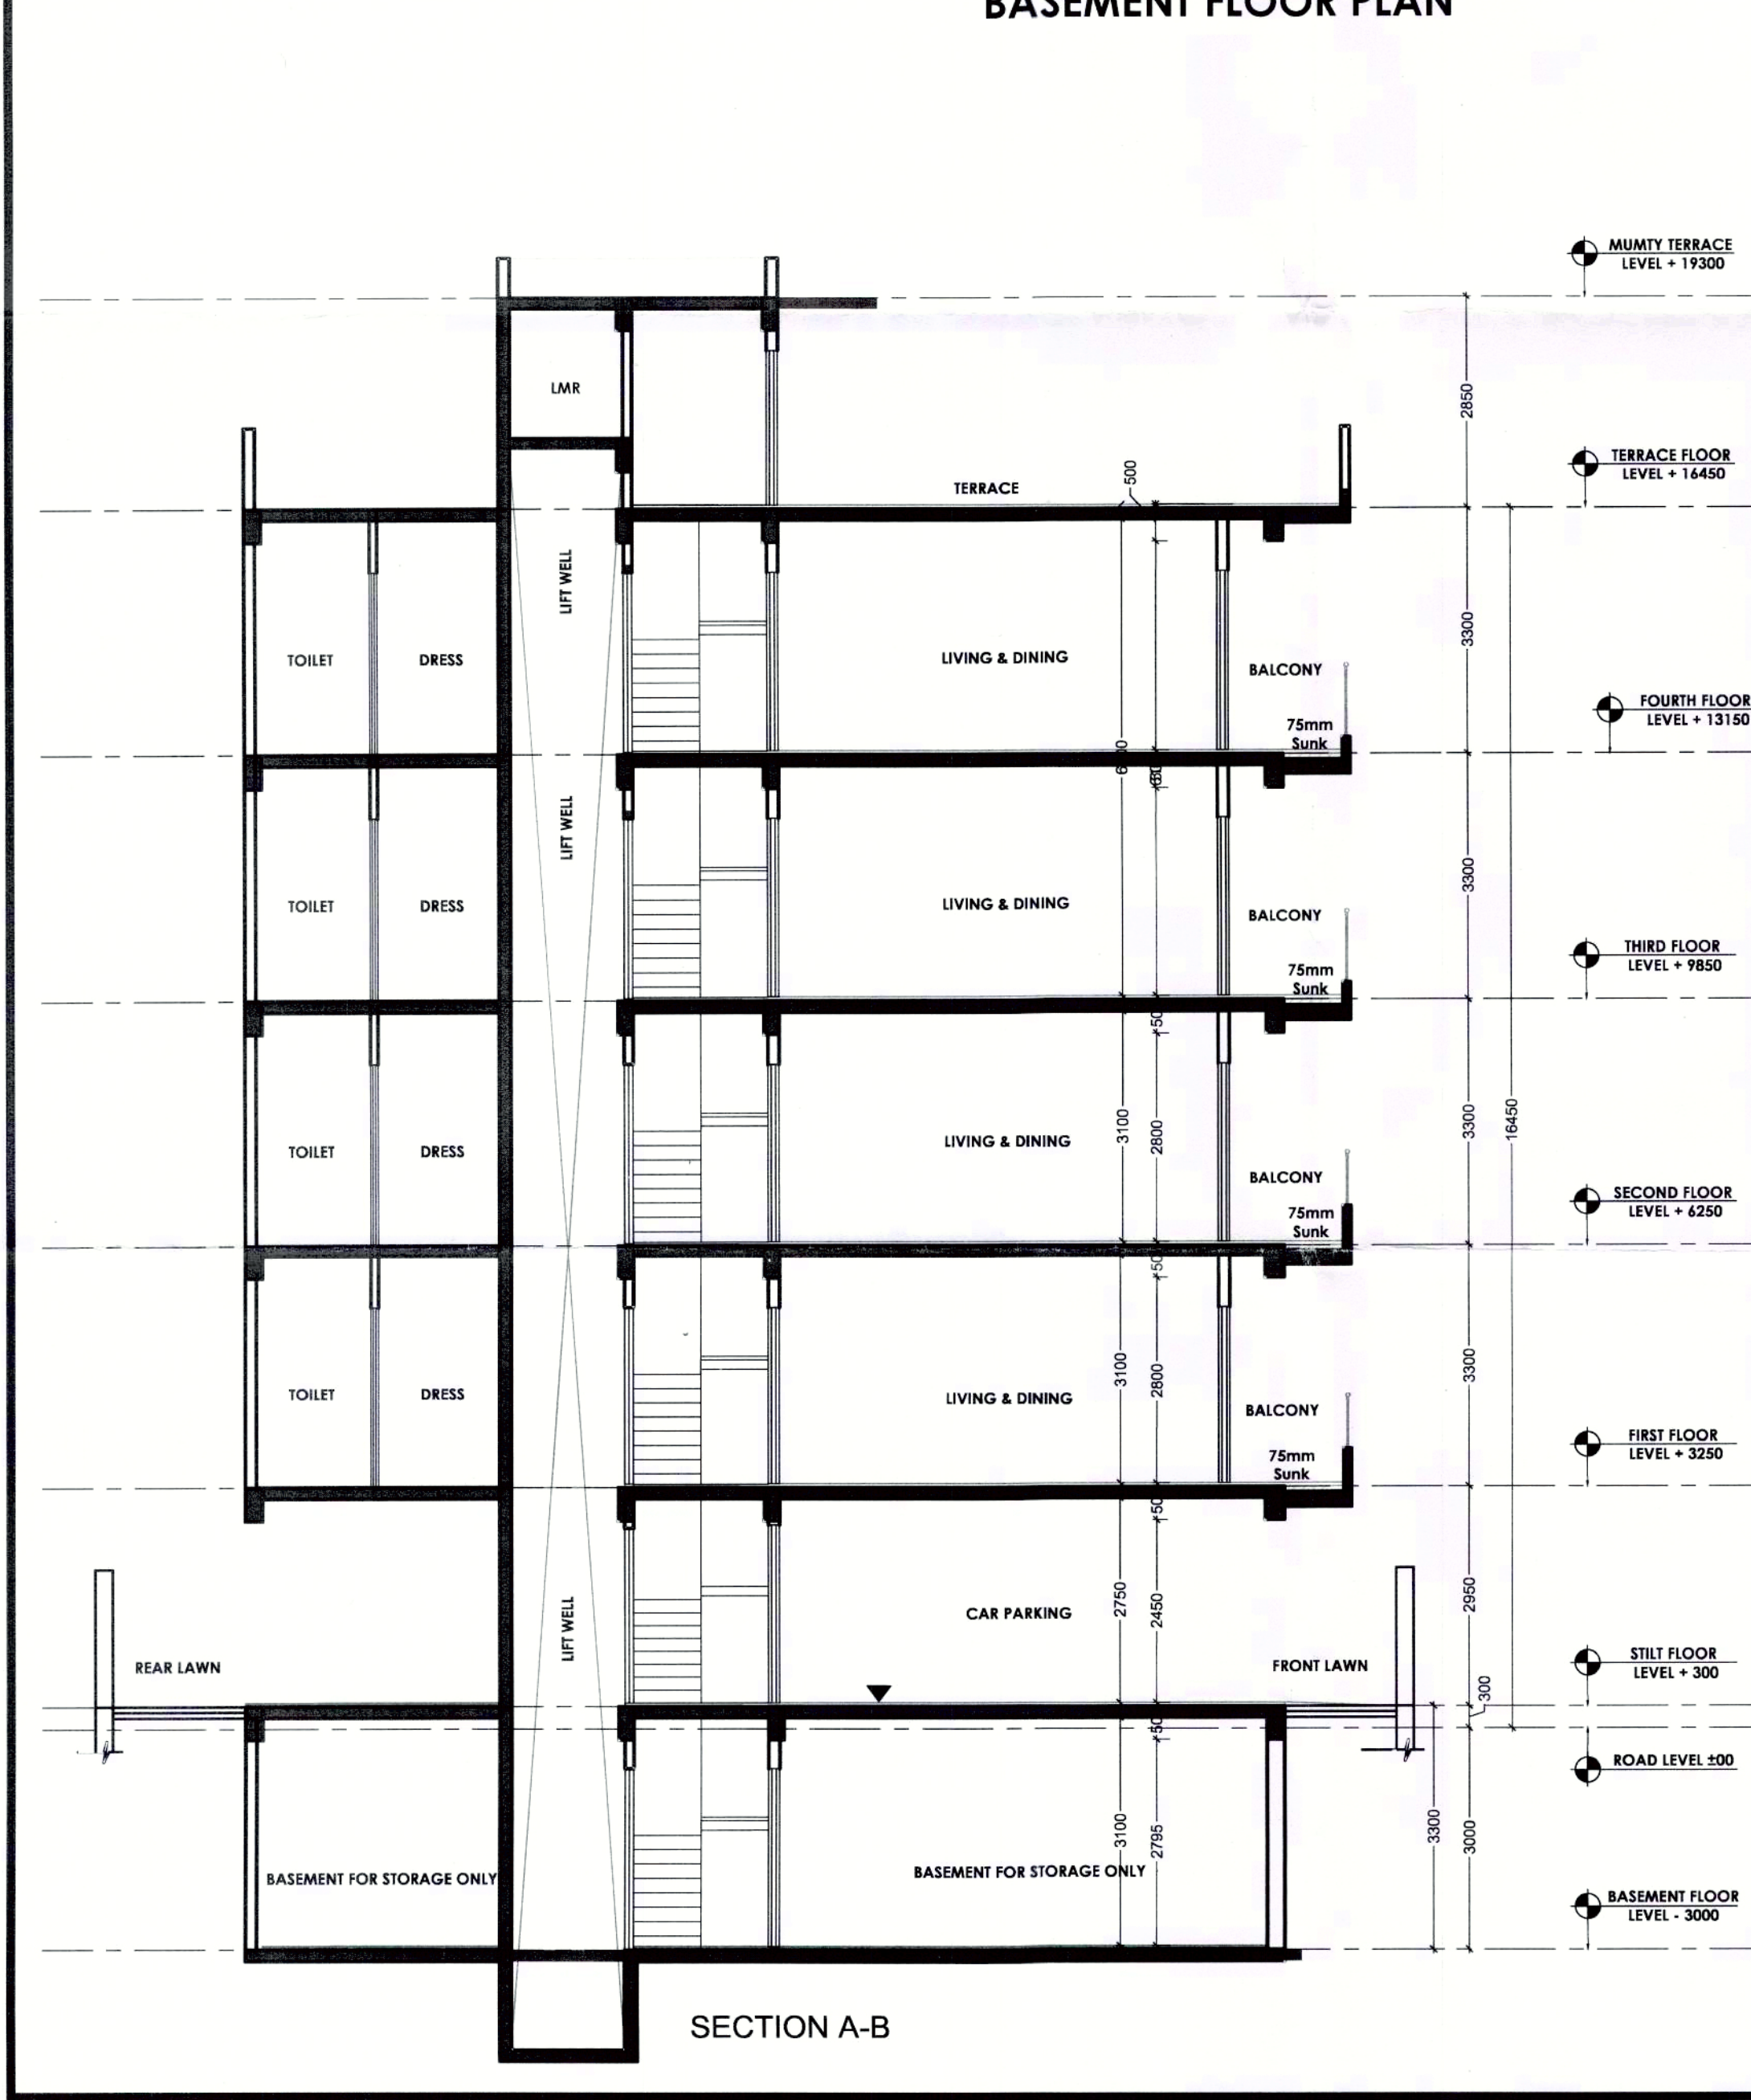
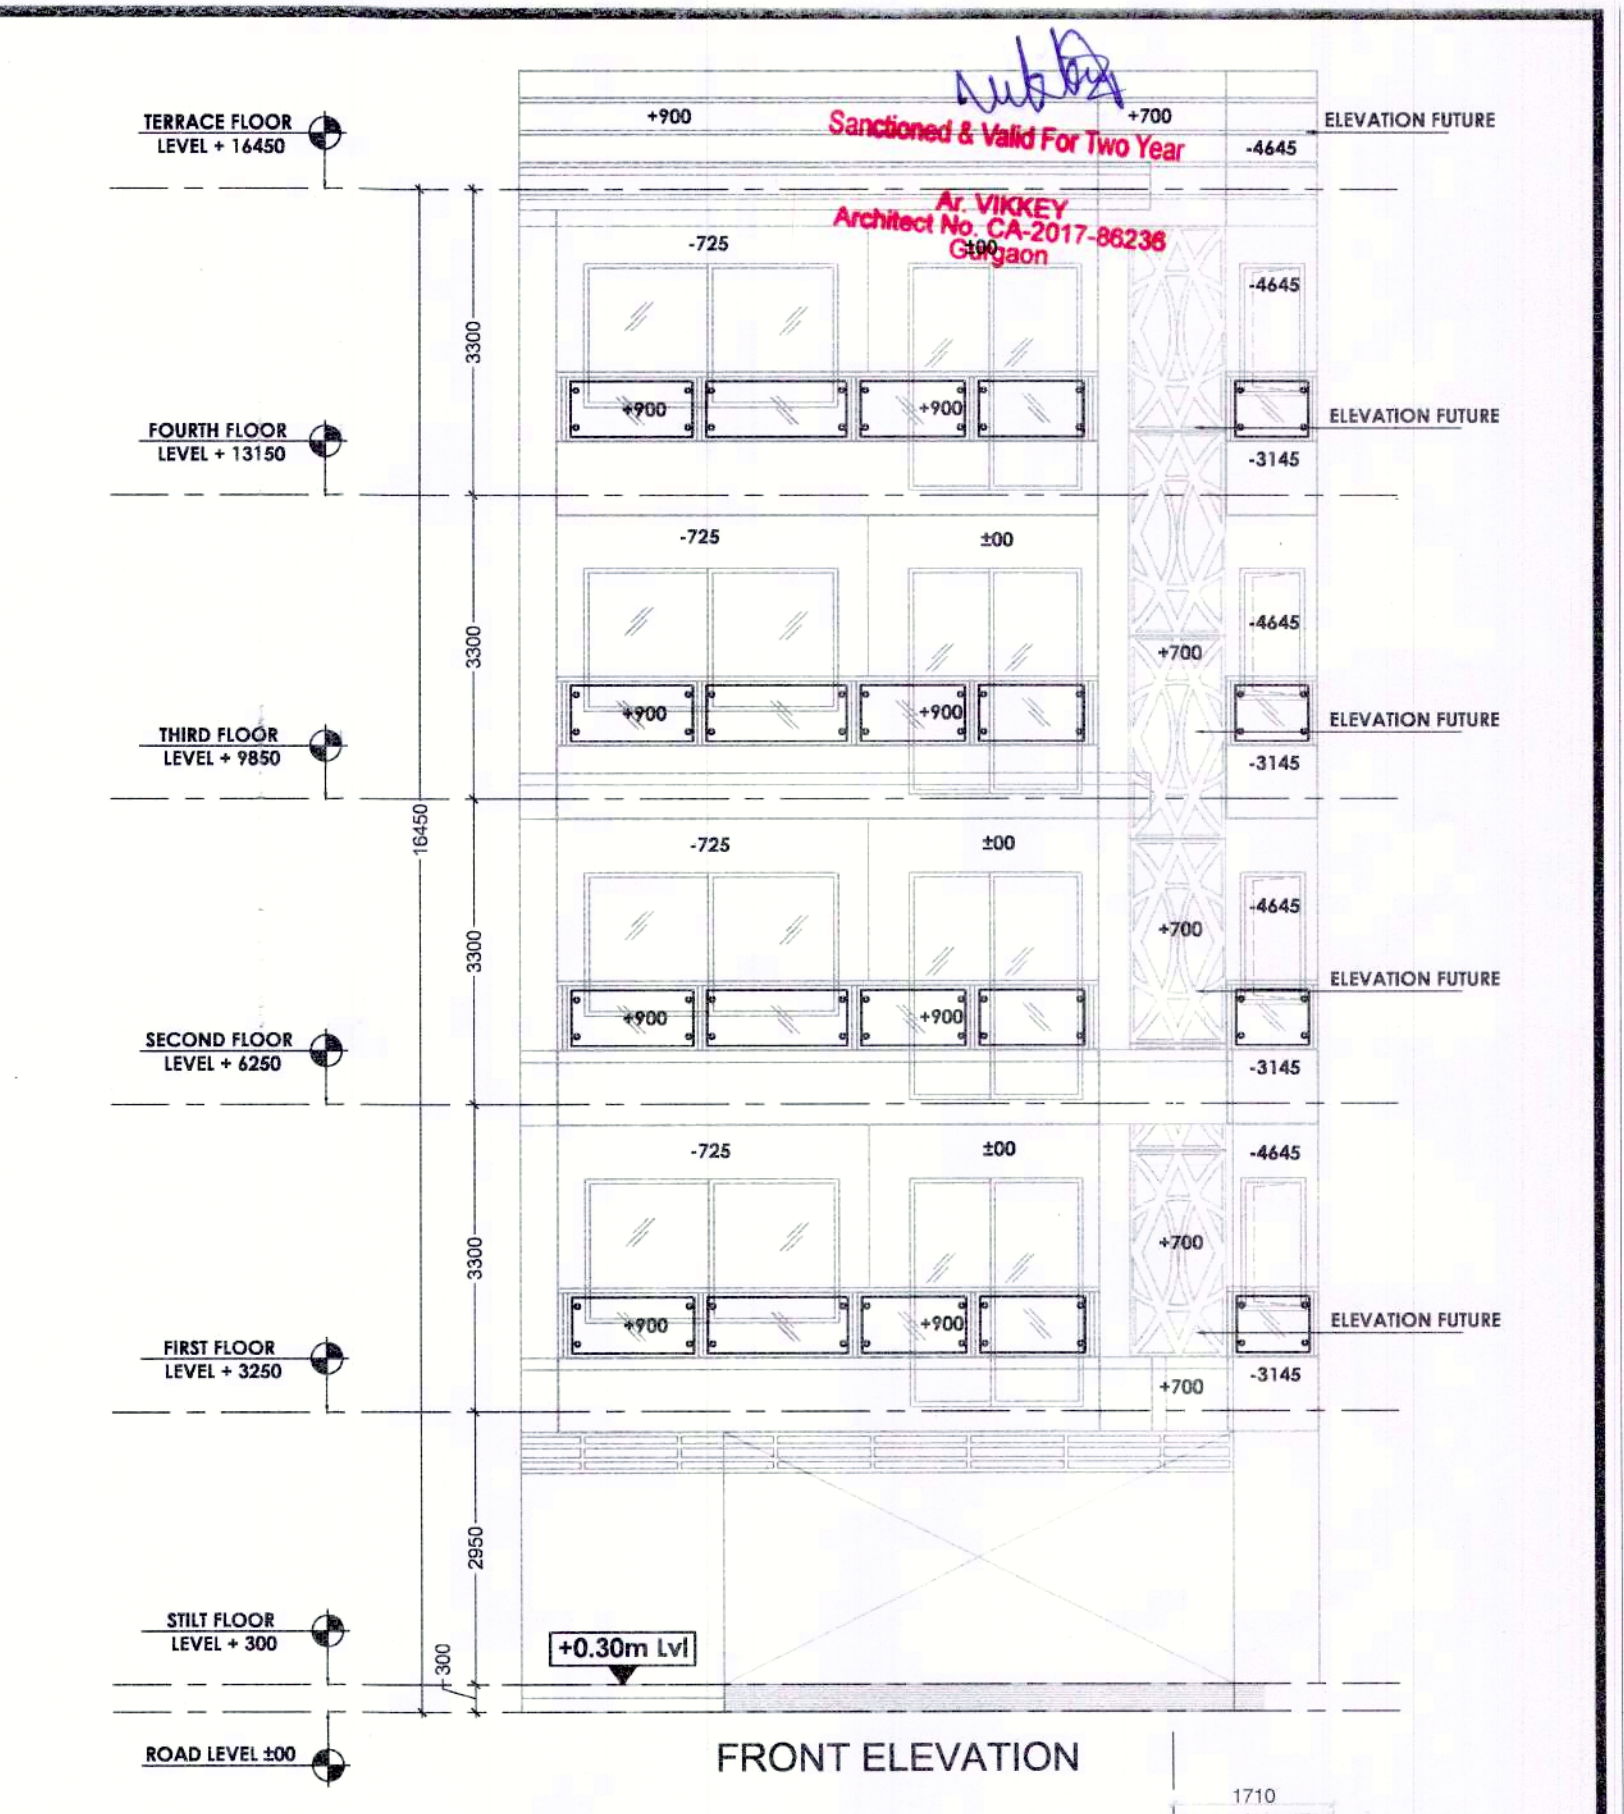
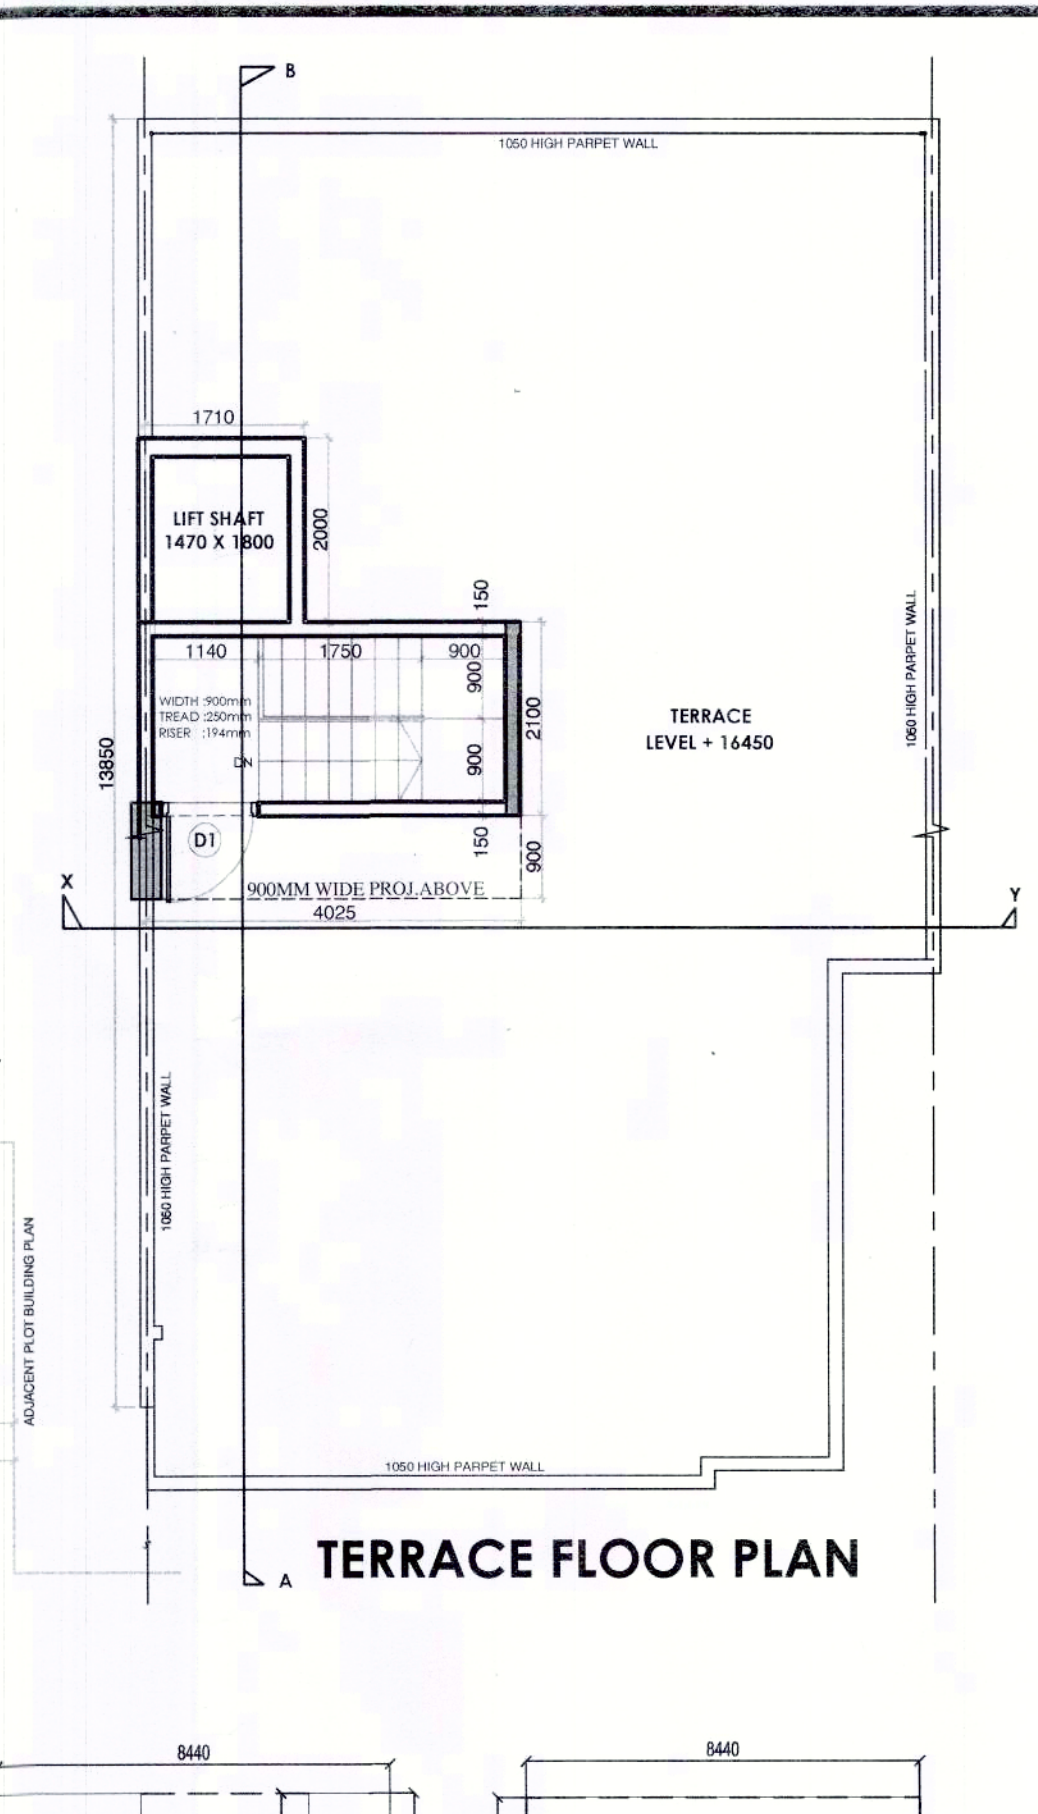
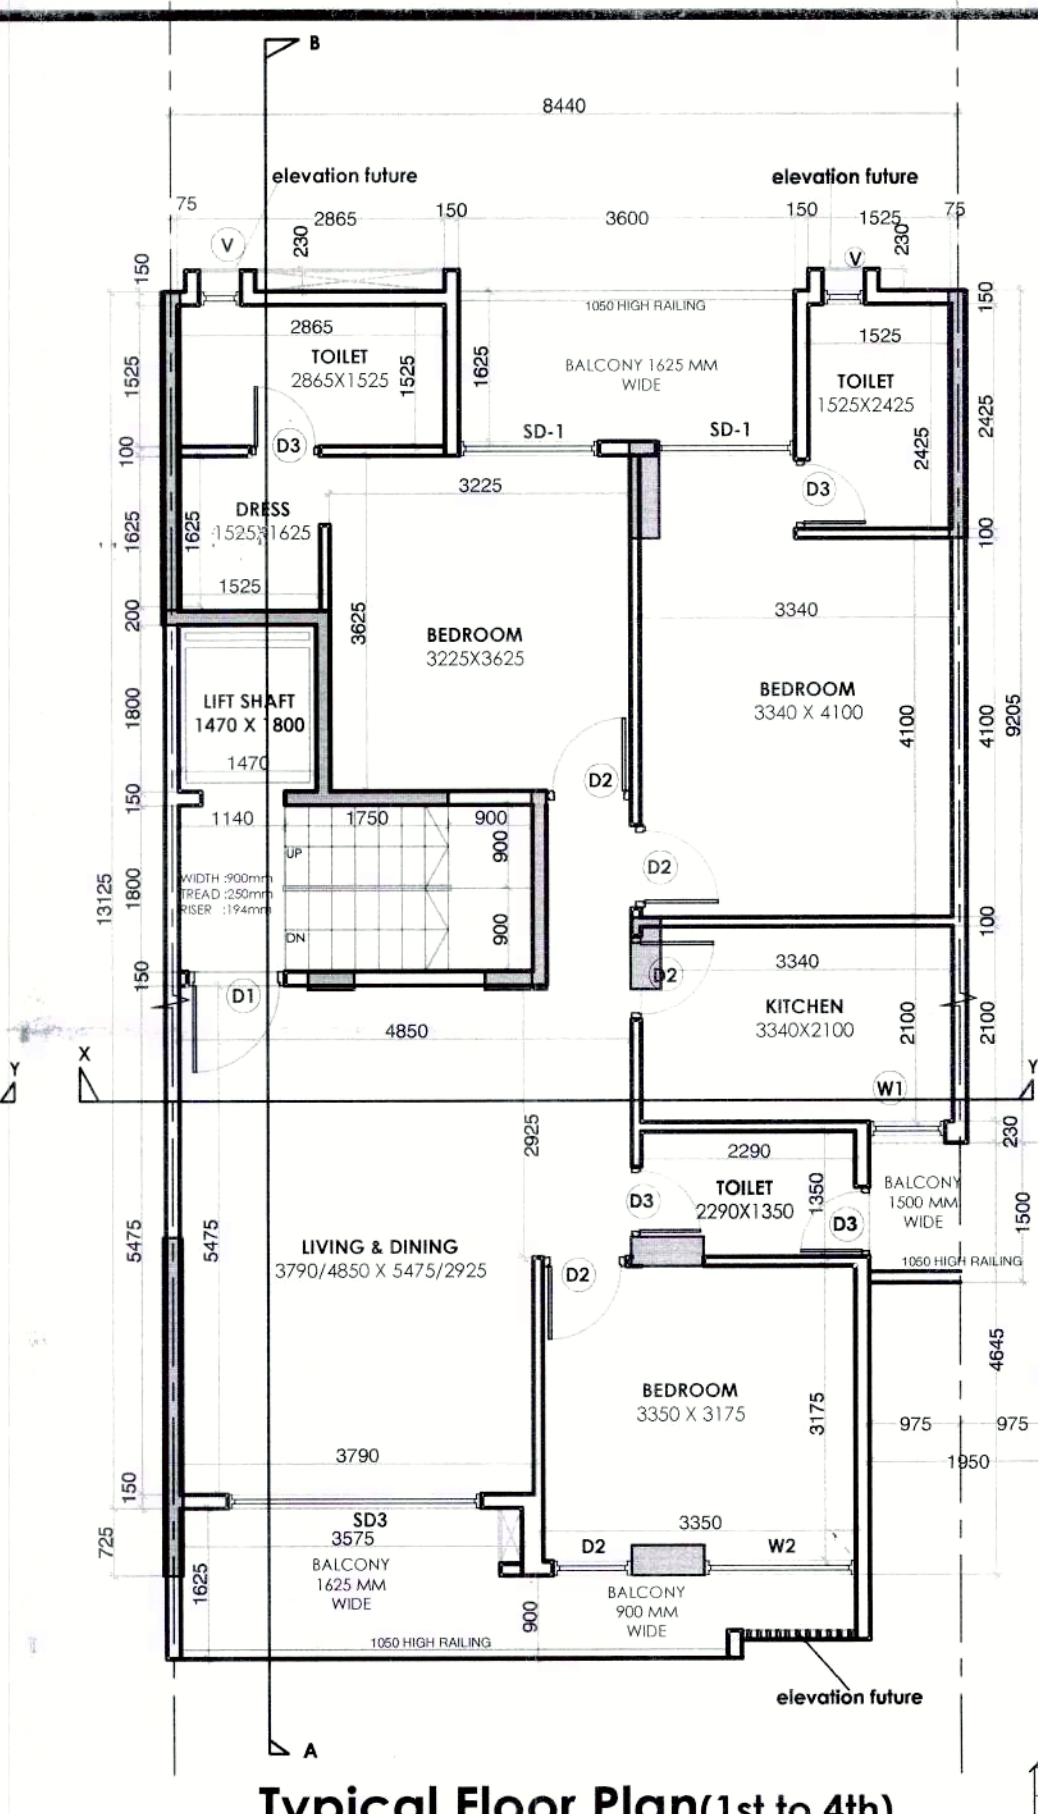
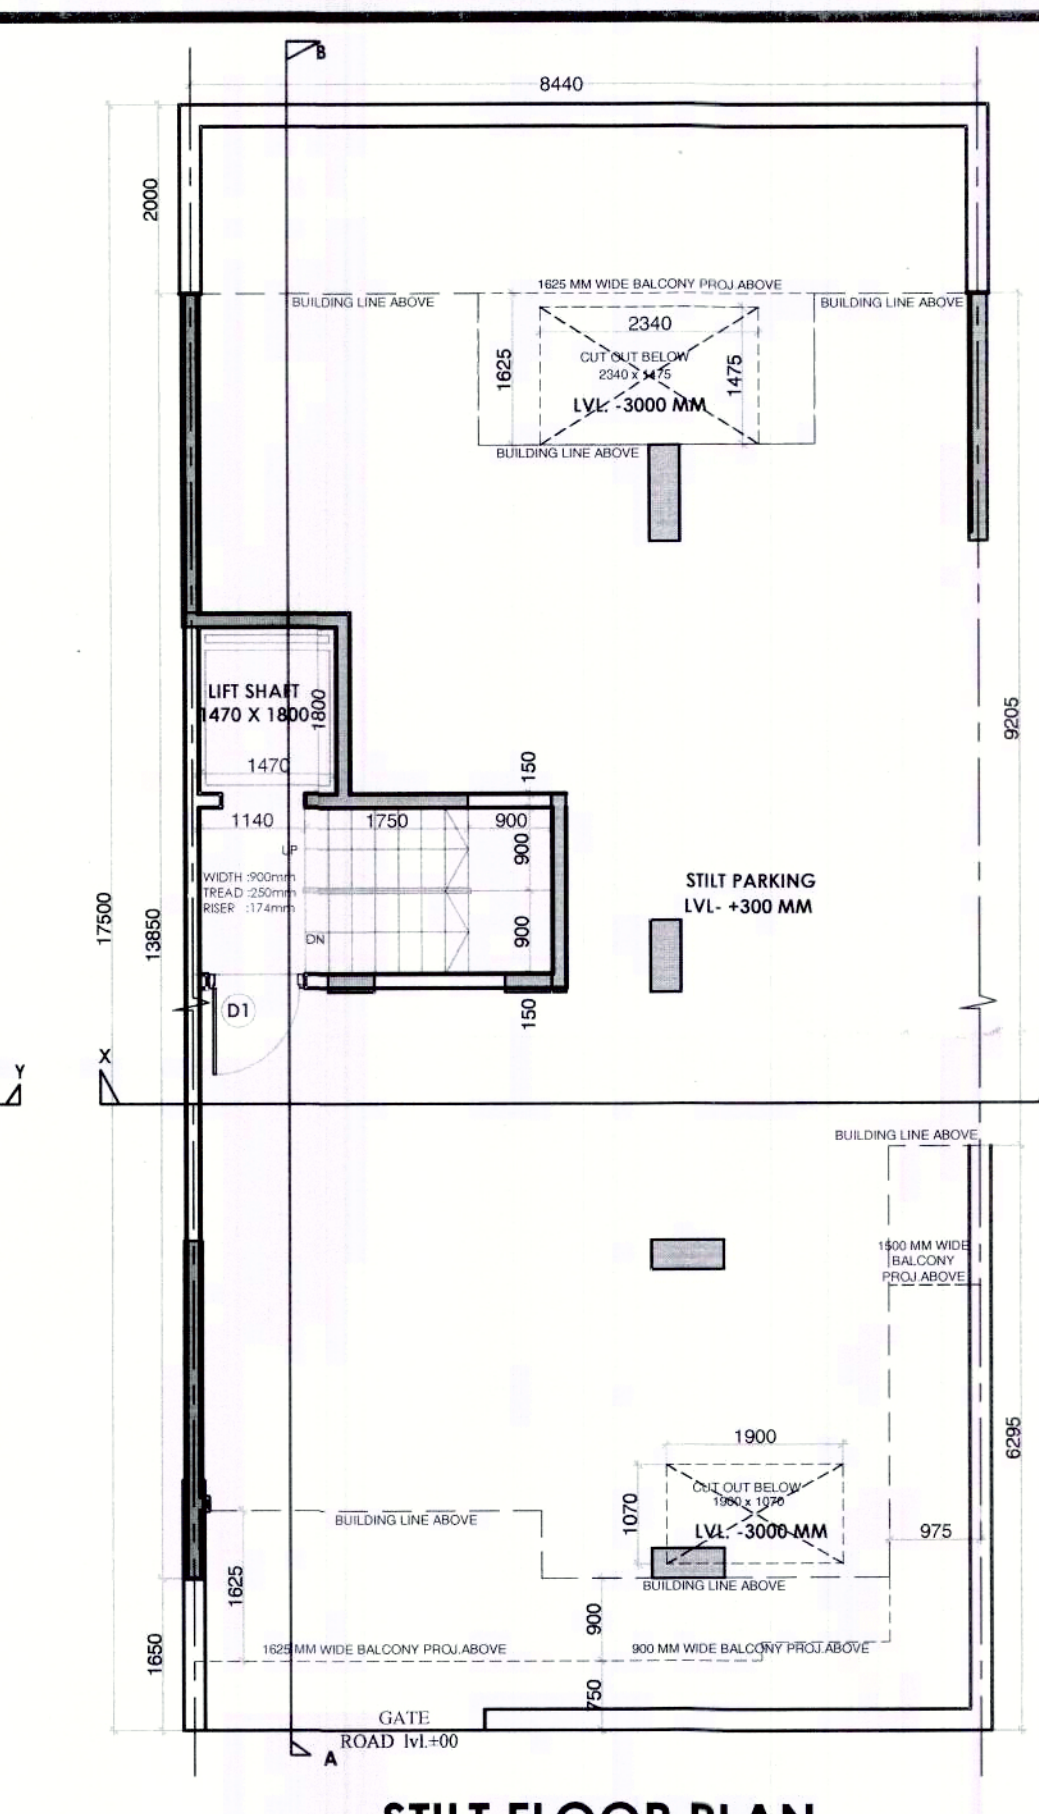
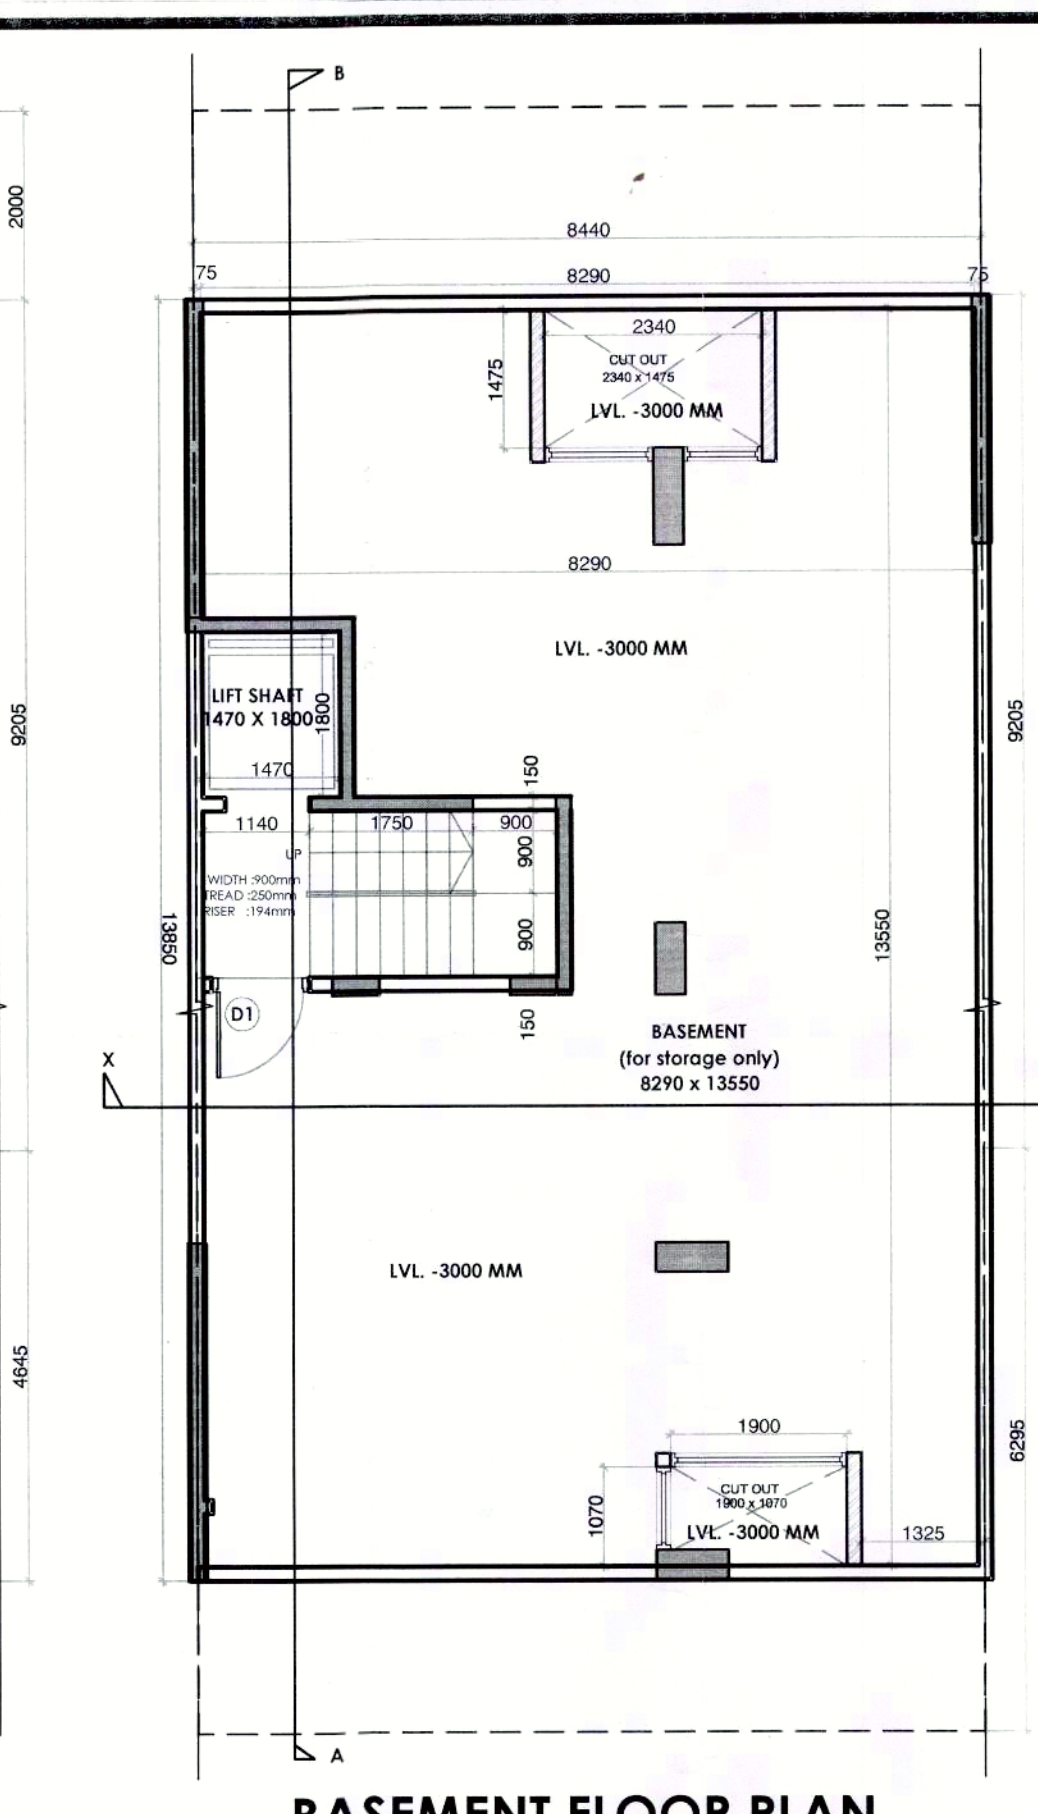


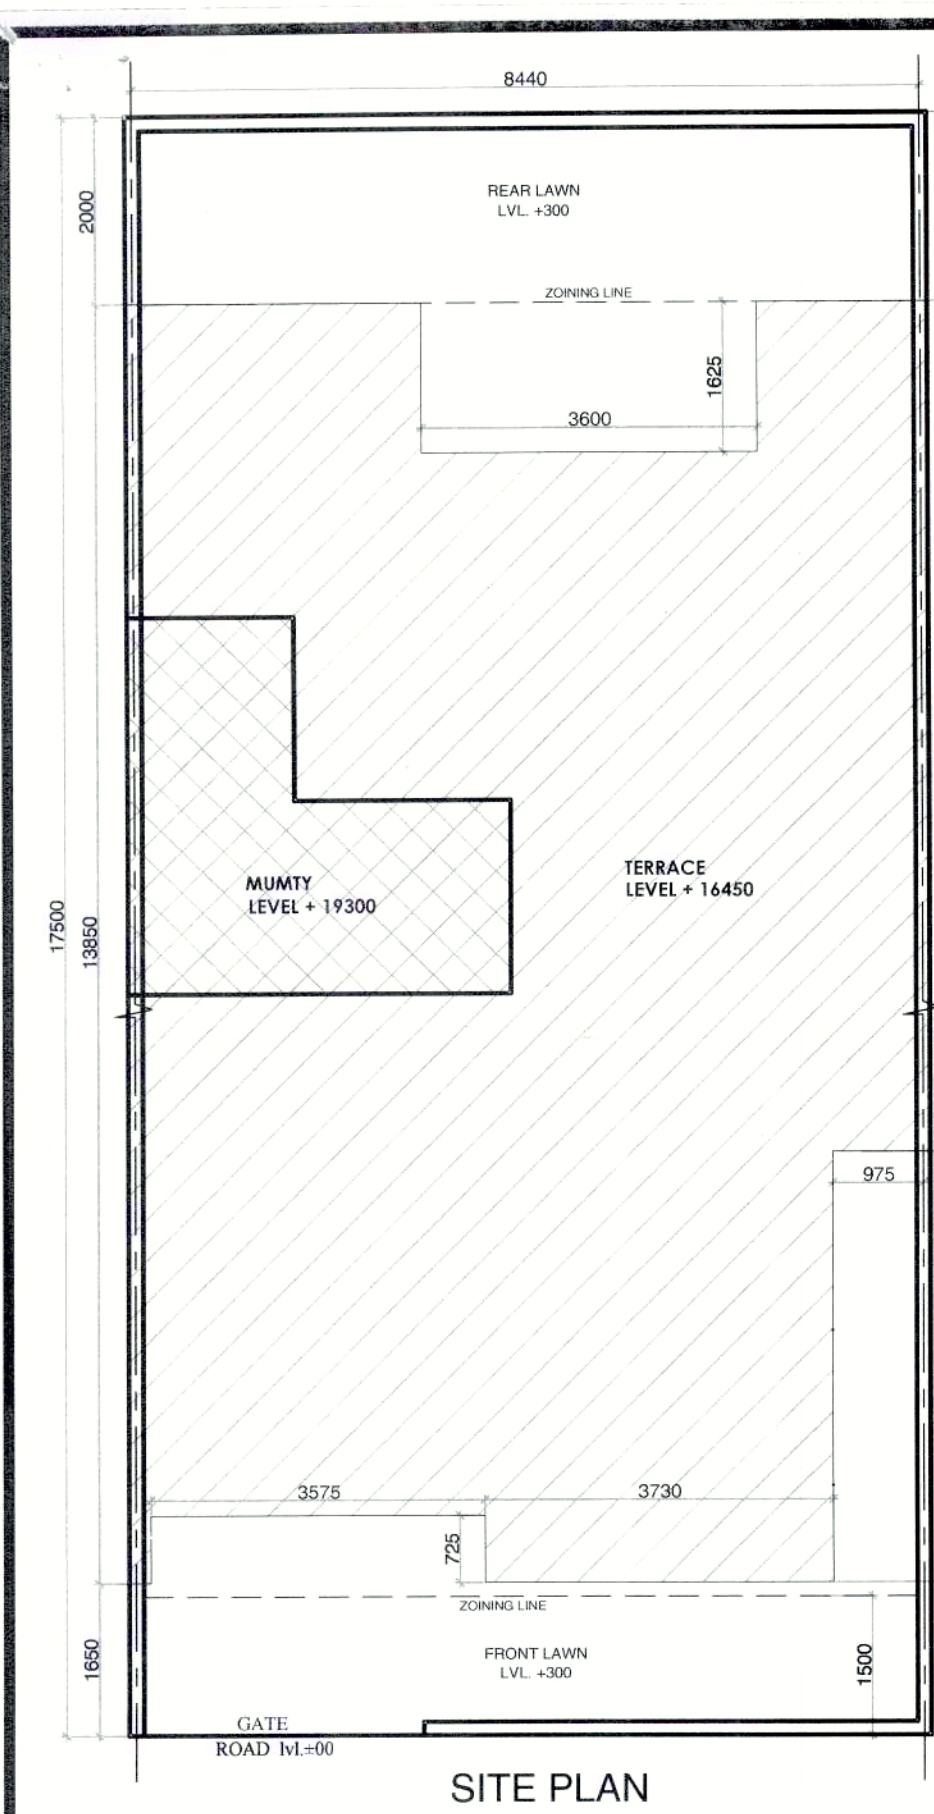

GROUND COVERAGE

S.N.O.	NO.	PREFIX	LENGTH	BREATH	AREA
A	1	1	8.440	13.850	116.894
TOTAL ADDITION 116.894					
SUBTRACTIONS					
S.N.O.	NO.	PREFIX	LENGTH	BREATH	AREA
1	1	1	0.725	3.575	2.592
2	1	1	0.975	4.645	4.529
3	1	1	1.625	3.600	5.850
TOTAL SUBTRACTION 12.971					
TOTAL GROUND COVERAGE 103.923					

BASEMENT AREA (NON F.A.R.)

S.N.O.	NO.	PREFIX	LENGTH	BREATH	AREA
A	1	1	8.440	13.850	116.894
TOTAL ADDITION 116.894					
SUBTRACTIONS					
S.N.O.	NO.	PREFIX <td>LENGTH</td> <td>BREATH</td> <td>AREA</td>	LENGTH	BREATH	AREA
1	1	1	0.000	0.000	0.000
TOTAL SUBTRACTION 0.000					
TOTAL BASEMENT AREA 116.894					

STILT F.A.R.

S.N.O.	NO.	PREFIX	LENGTH	BREATH	AREA
B	1	1	1.710	2.000	3.420
C	1	1	4.025	2.100	8.453
TOTAL STILT F.A.R. 11.873					

STILT PARKING (NON F.A.R.)

S.N.O.	NO.	PREFIX	LENGTH	BREATH	AREA
TOTAL STILT PARKING (NON F.A.R.) 92.051					

TYP. 1st, 2nd, 3rd & 4th FLOOR F.A.R.

S.N.O.	NO.	PREFIX	LENGTH	BREATH	AREA
4	1	1	1.470	1.800	2.646
5	1	1	3.790	1.800	6.822
TOTAL SUBTRACTION 9.468					
TOTAL TYP. FLOOR F.A.R. 94.455					

MUMTY AREA (NON F.A.R.)

S.N.O.	NO.	PREFIX	LENGTH	BREATH	AREA
TOTAL MUMTY AREA (NON F.A.R.) 11.873					

TOTAL PLOT AREA (8.440x17.500) = 147.700 SQM.
PERM. GROUND COVERAGE @ 75% = 110.775 SQM.
PERM. F.A.R. @ 284% = 389.928 SQM.
PROPOSED GROUND COVERAGE = 103.923 SQM.
PROPOSED STILT FLOOR F.A.R. = 11.873 SQM.
PROPOSED 1ST FLOOR F.A.R. = 94.455 SQM.
PROPOSED 2ND FLOOR F.A.R. = 94.455 SQM.
PROPOSED 3RD FLOOR F.A.R. = 94.455 SQM.
PROPOSED 4TH FLOOR F.A.R. = 94.455 SQM.
TOTAL PROPOSED F.A.R. = 389.693 SQM.

TOTAL F.A.R.

STILT F.A.R.	11.873
1ST FLOOR F.A.R.	94.455
2nd FLOOR F.A.R.	94.455
3rd FLOOR F.A.R.	94.455
4th FLOOR F.A.R.	94.455
TOTAL F.A.R.	389.693

BUILTUP AREA

STILT PARKING (NON F.A.R.)	92.051
STAIR CASE AREA	37.872
(1.47x1.80+1.80x3.790)+9.468x3=37.872	
MUMTY AREA (NON F.A.R.)	11.873
BASEMENT AREA (NON F.A.R.)	116.894
TOTAL BUILTUP AREA	648.383

DOOR/WINDOW SCHEDULE

NO.	SIZE	SILL LEVEL	LINTEL LVL
D1	1050 X 2250	00 MM	2450 MM
D2	900 X 2250	00 MM	2450 MM
D3	750 X 2250	00 MM	2450 MM
SD1	1500 X 2450	00 MM	2450 MM
SD3	2725 X 2450	00 MM	2450 MM
W2	1625 X 2150	300 MM	2450 MM
W1	815 X 1550	900 MM	2450 MM
V	600 X 1550	900 MM	2450 MM

NOTES :-
1. ALL DIMENSIONS ARE IN MM
2. GATE & B/WALL AS/STD DESIGN
3. THE RESPONSIBILITY OF THE STRUCTURAL DRG, STRUCTURAL STABILITY OF THE BUILDING BLOCK AGAINST THE EARTHQUAKE SHALL BE SOLELY OF OWNER/ ARCHITECT / ENGINEER.

REVISED BUILDING PLAN FOR PLOT NO: 6,8,10,12,14,16,18 IN PLOTTED COLONY WHITE LAND BLISS VILLE SECTOR- 76, GURGAON , HARYANA.

OWNER'S SEAL & SIGNATURE

ARCHITECT'S SEAL & SIGNATURE

DATE-AUG.-2022 **SCALE - 1:80**
PLANS ,SECTION ,ELEVATION & AREA CALCULATION **DRAWING NO:-**