
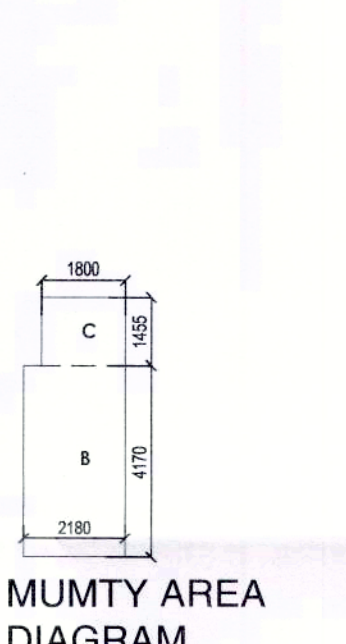
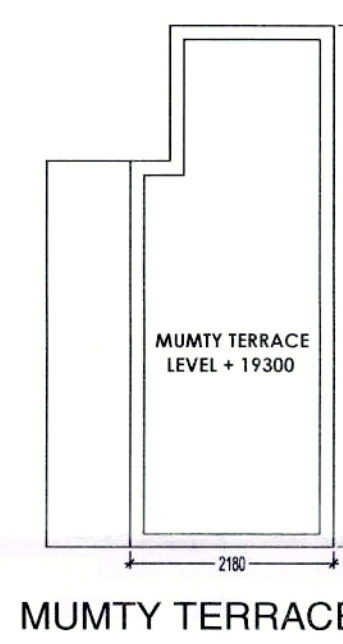
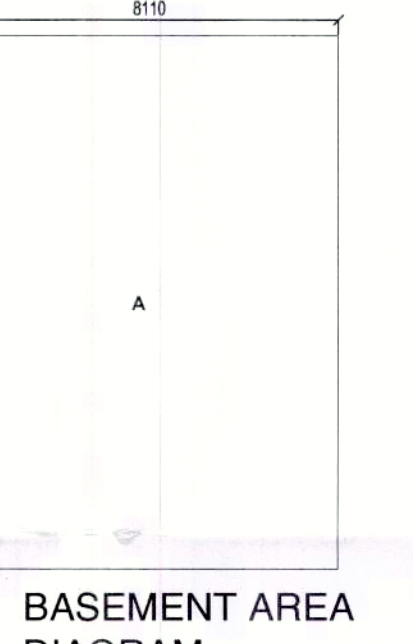
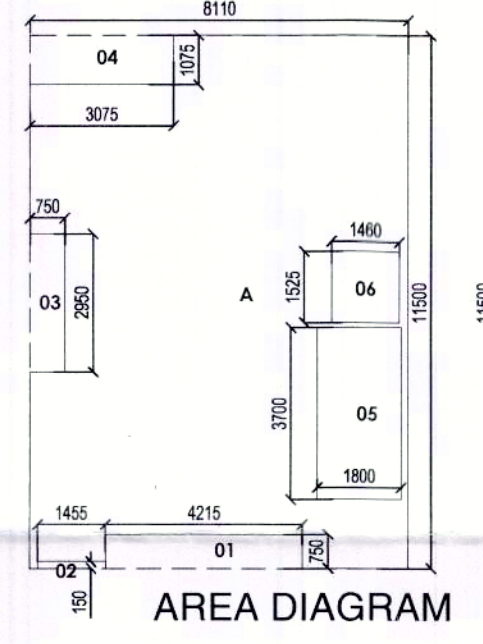
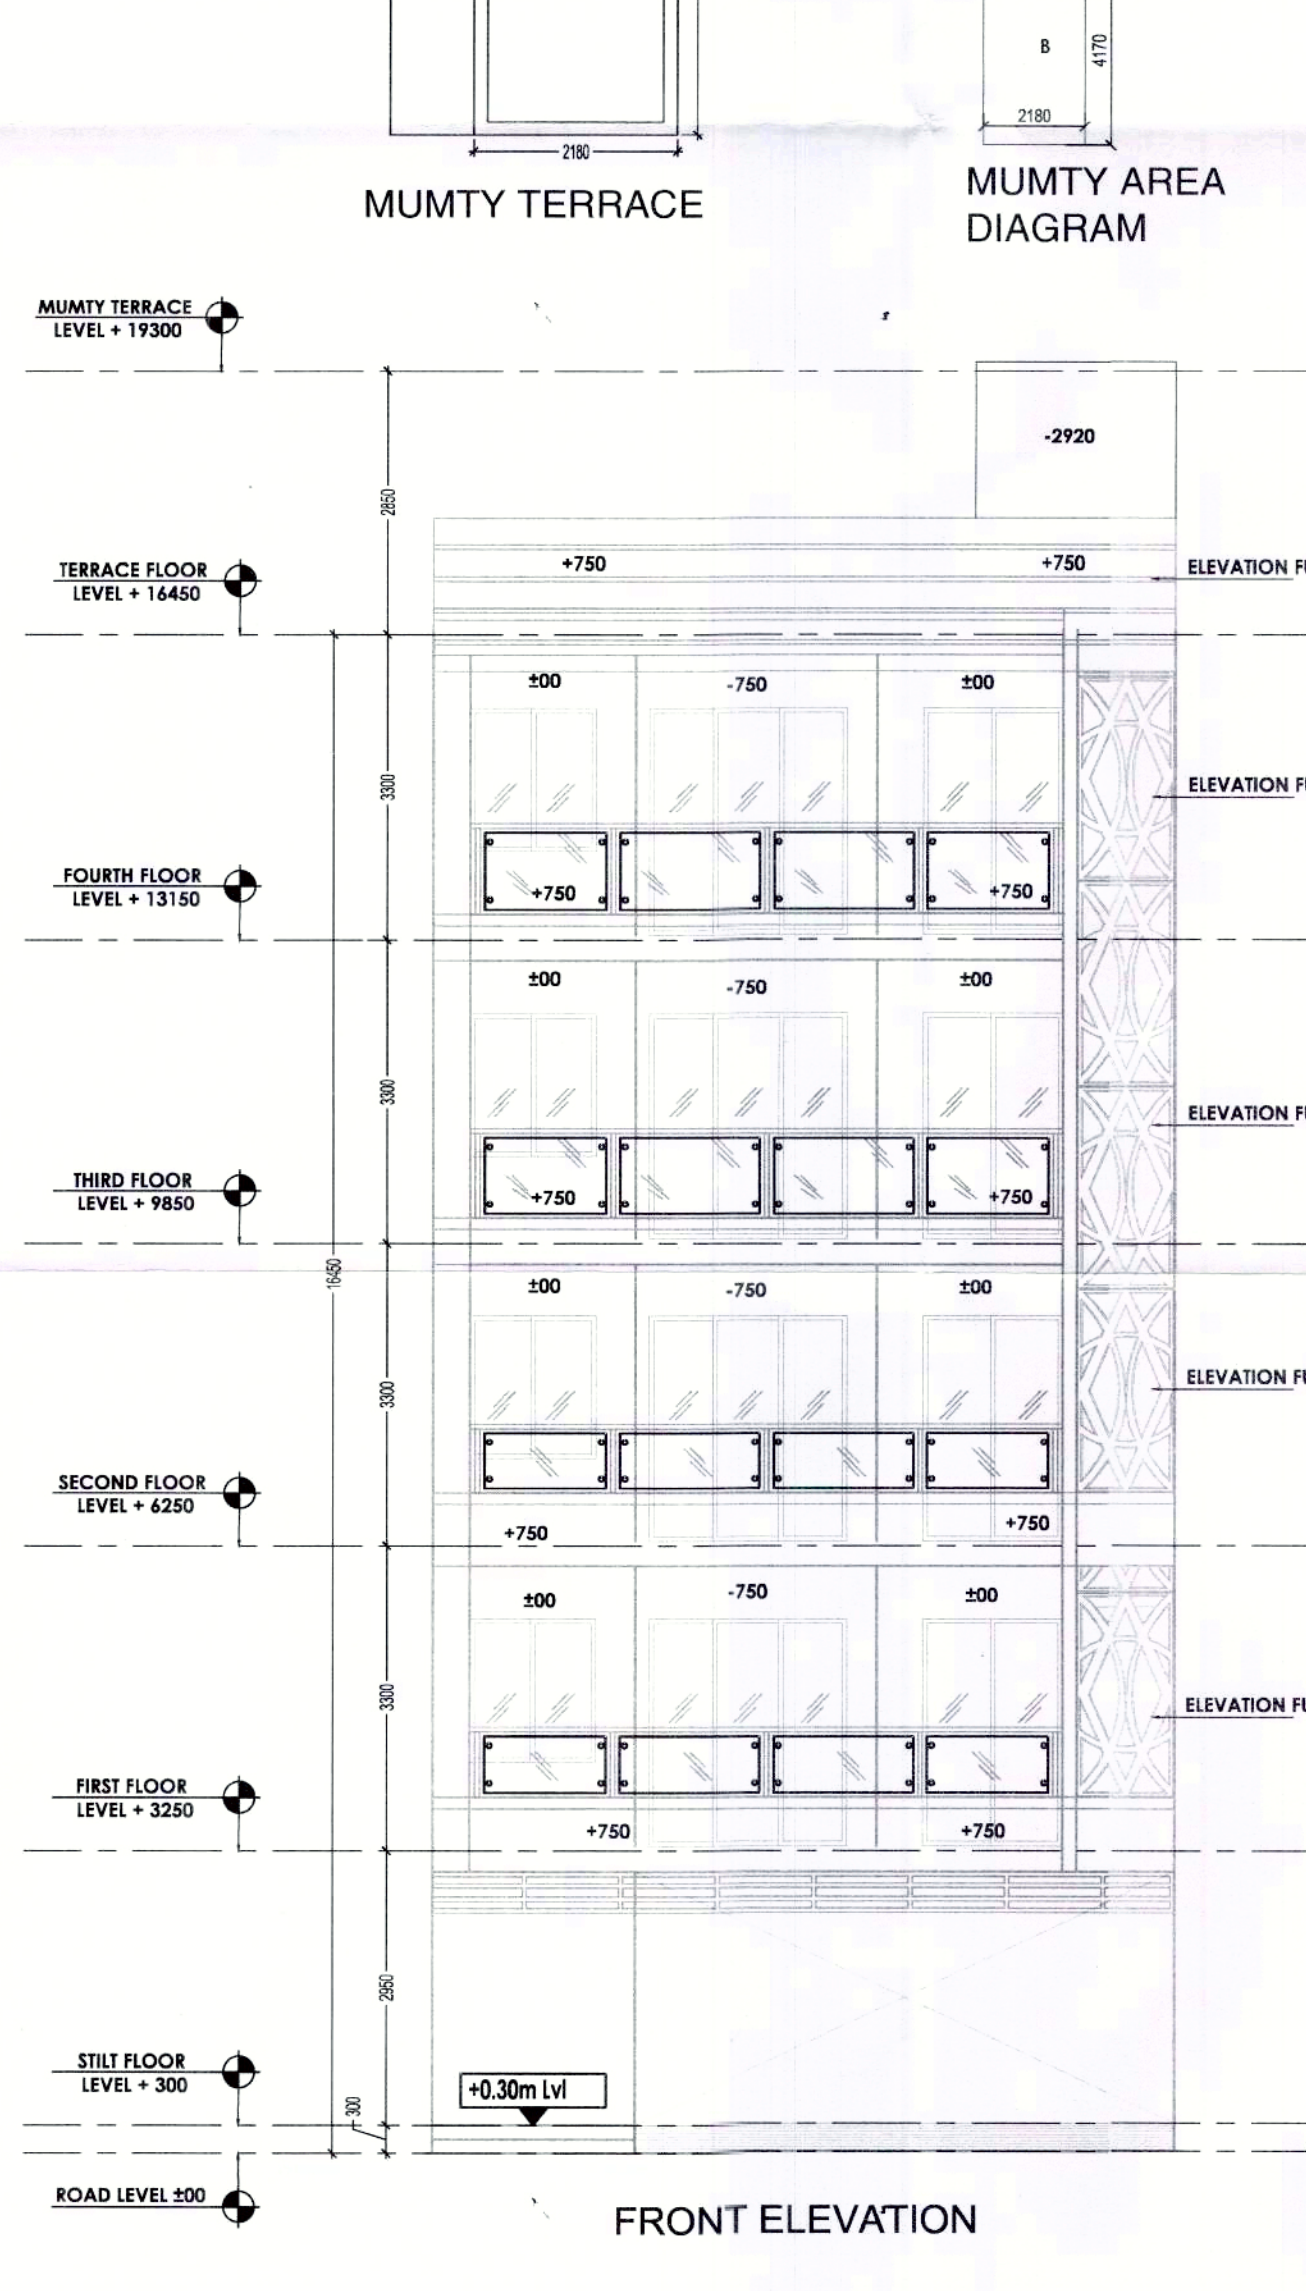
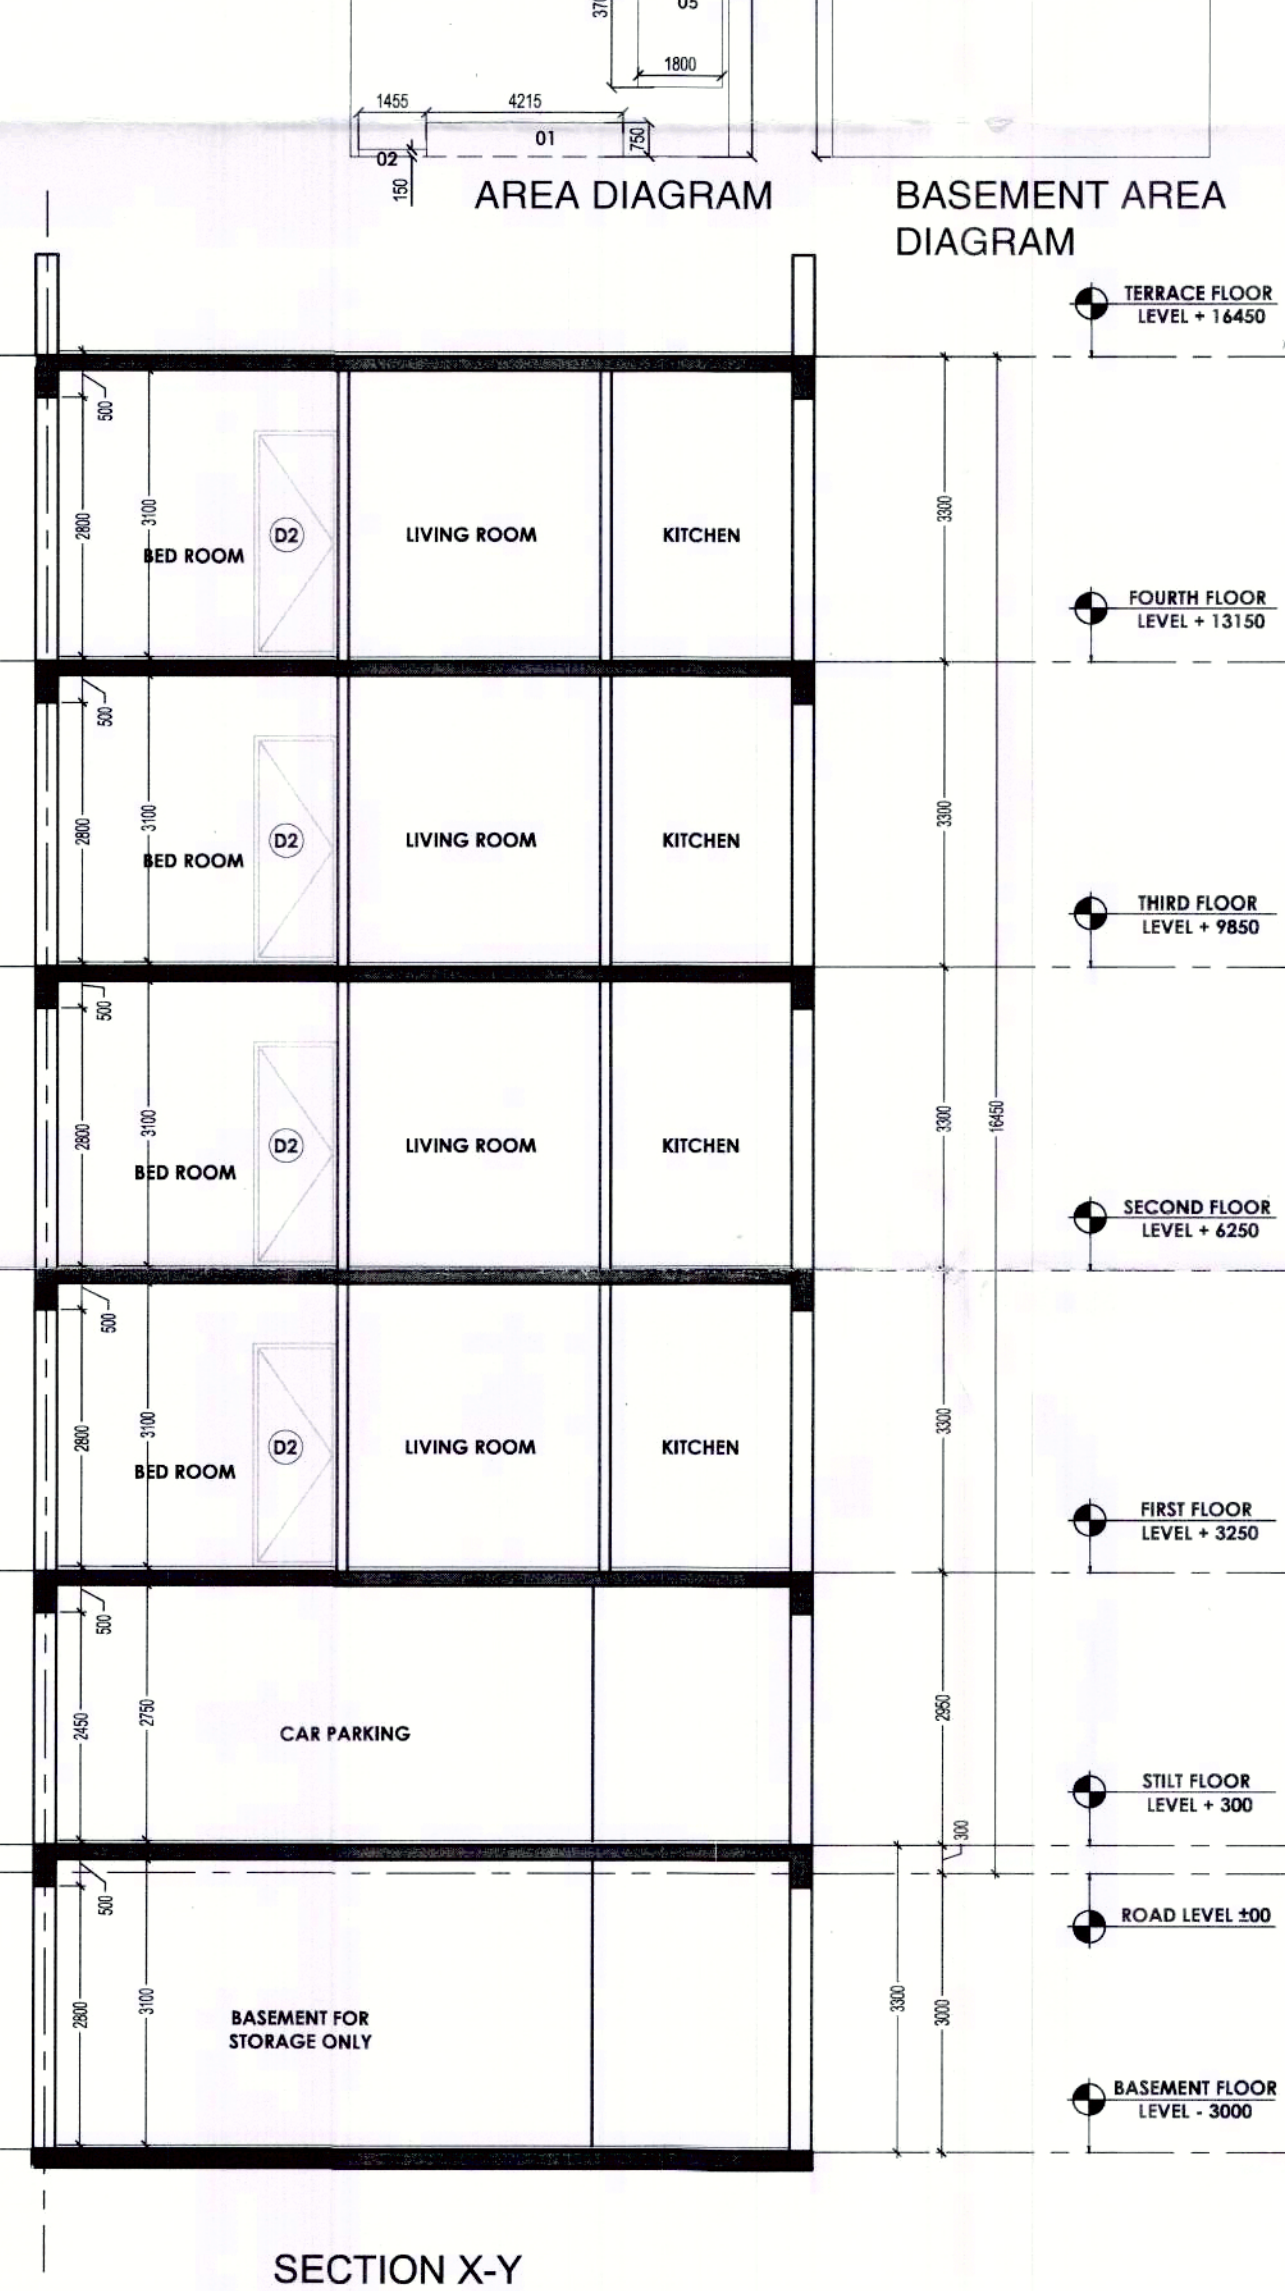
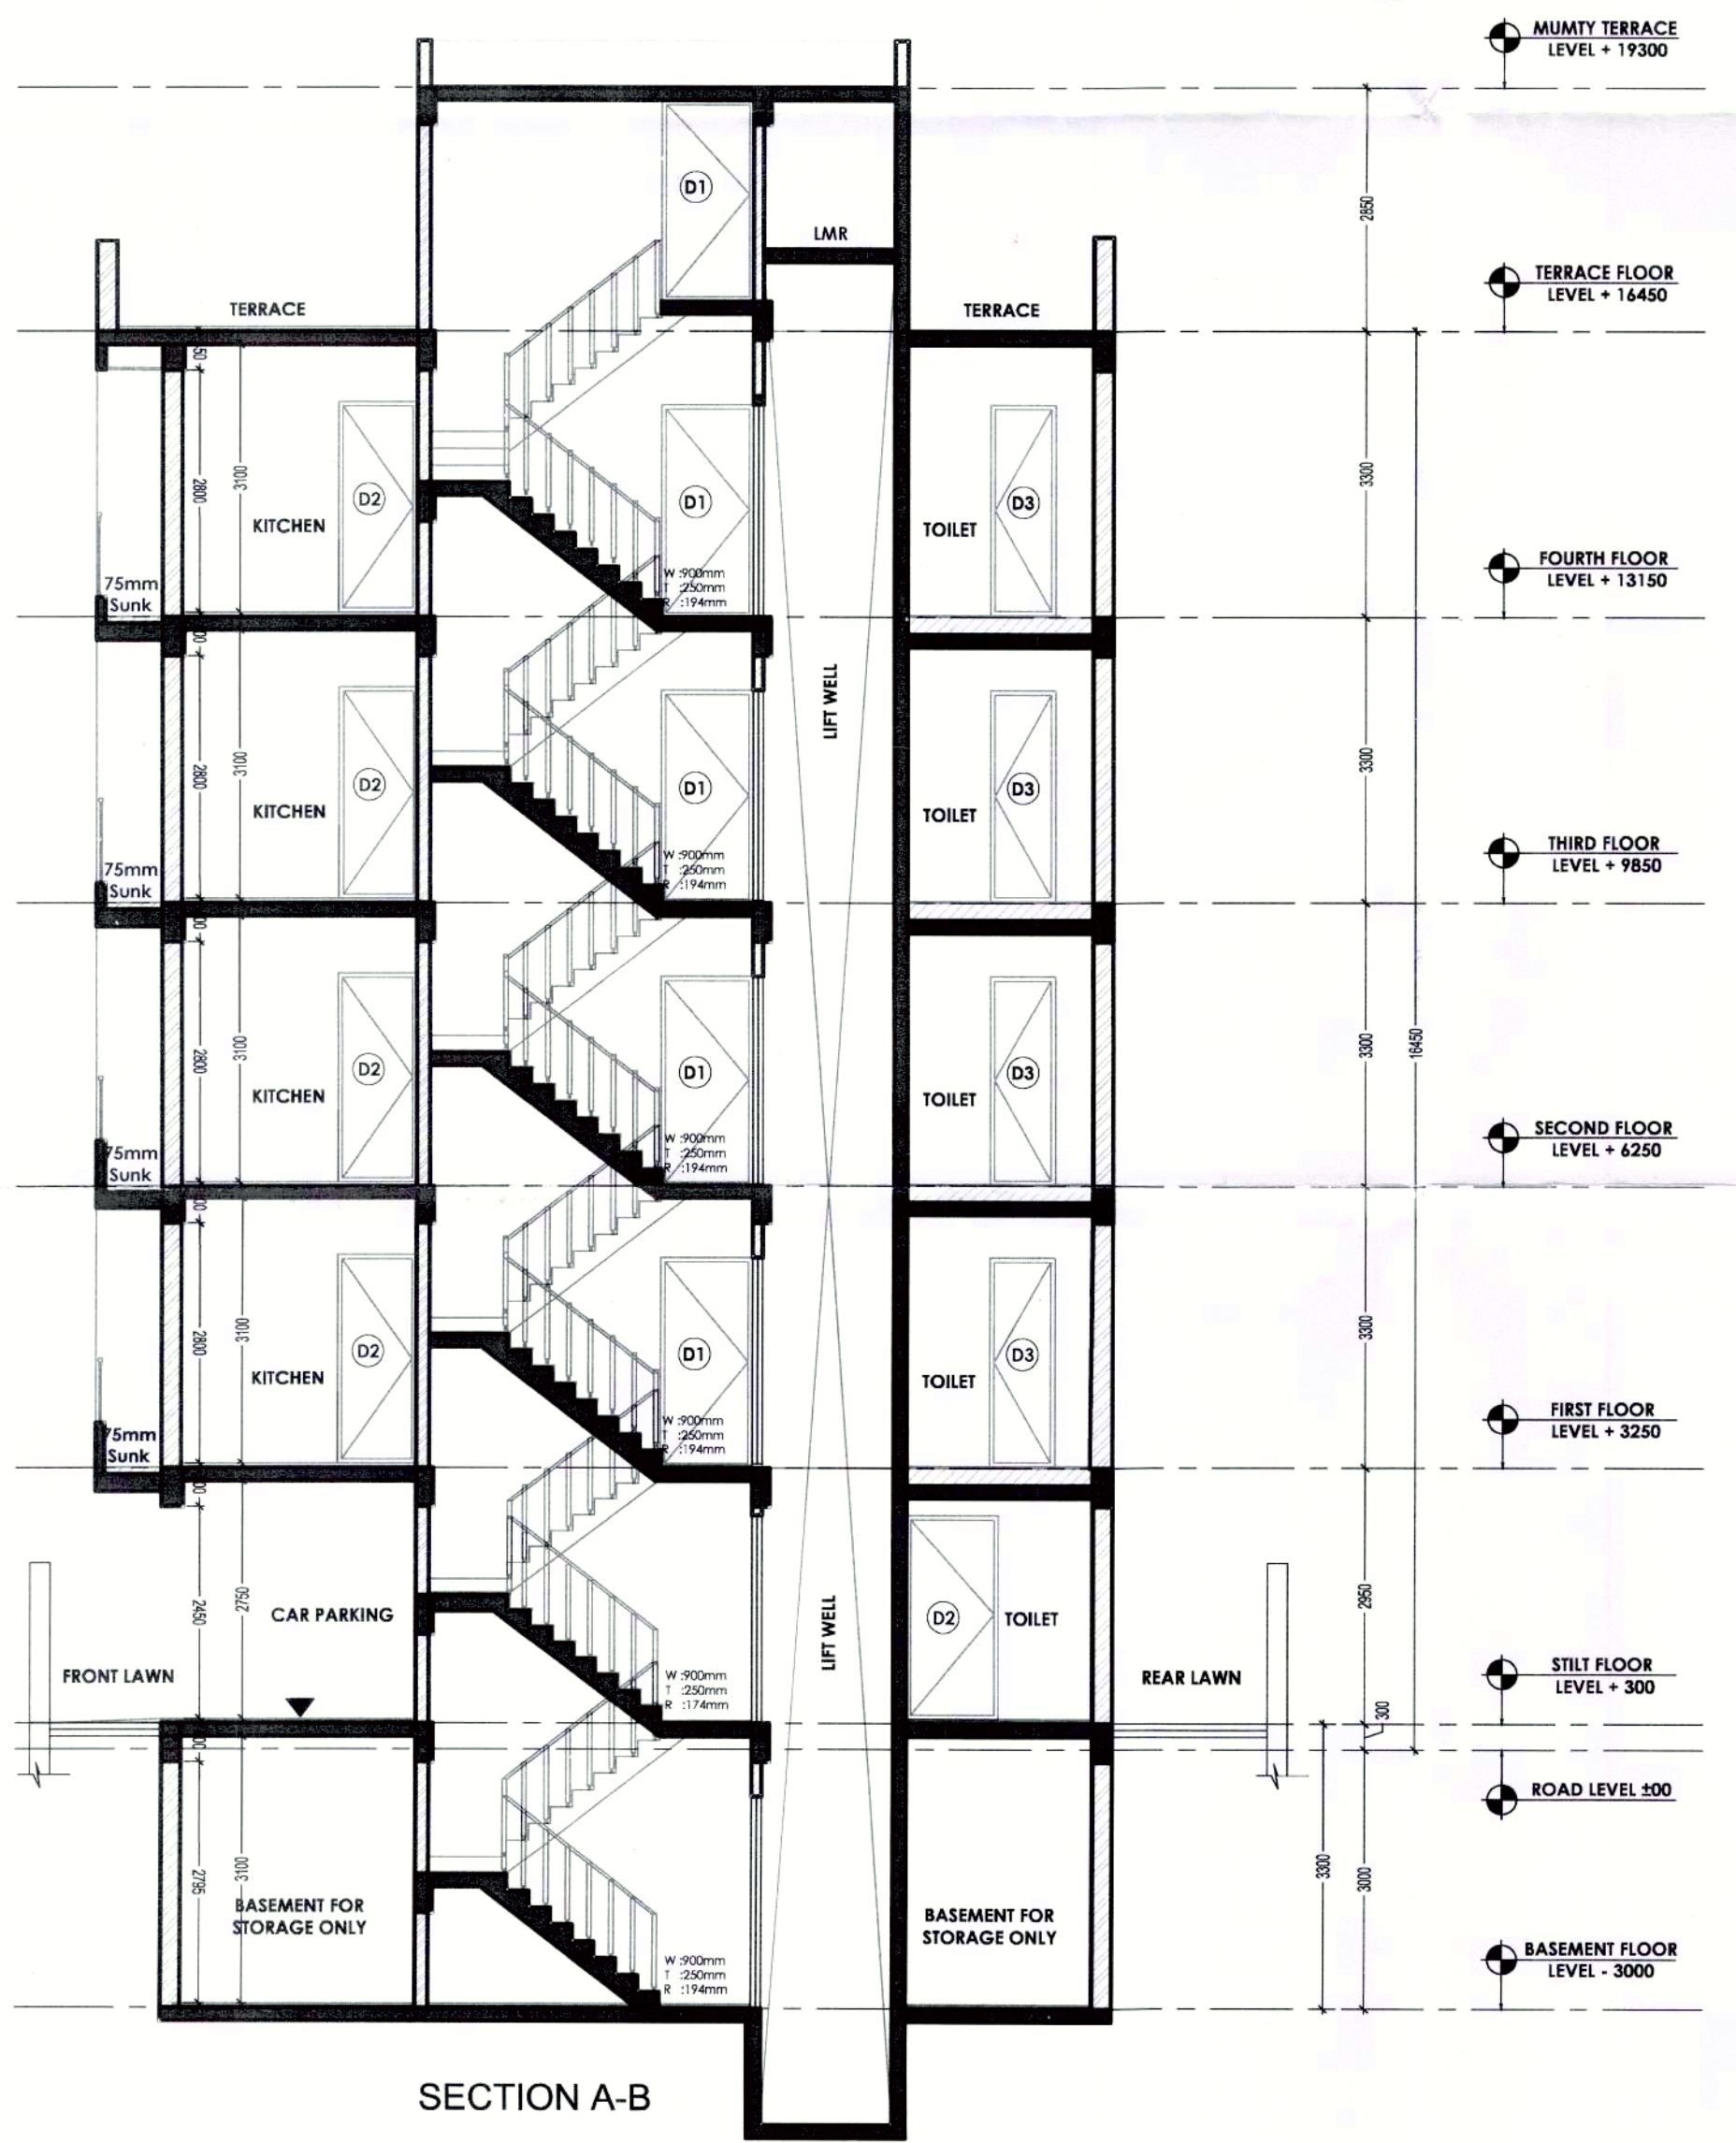
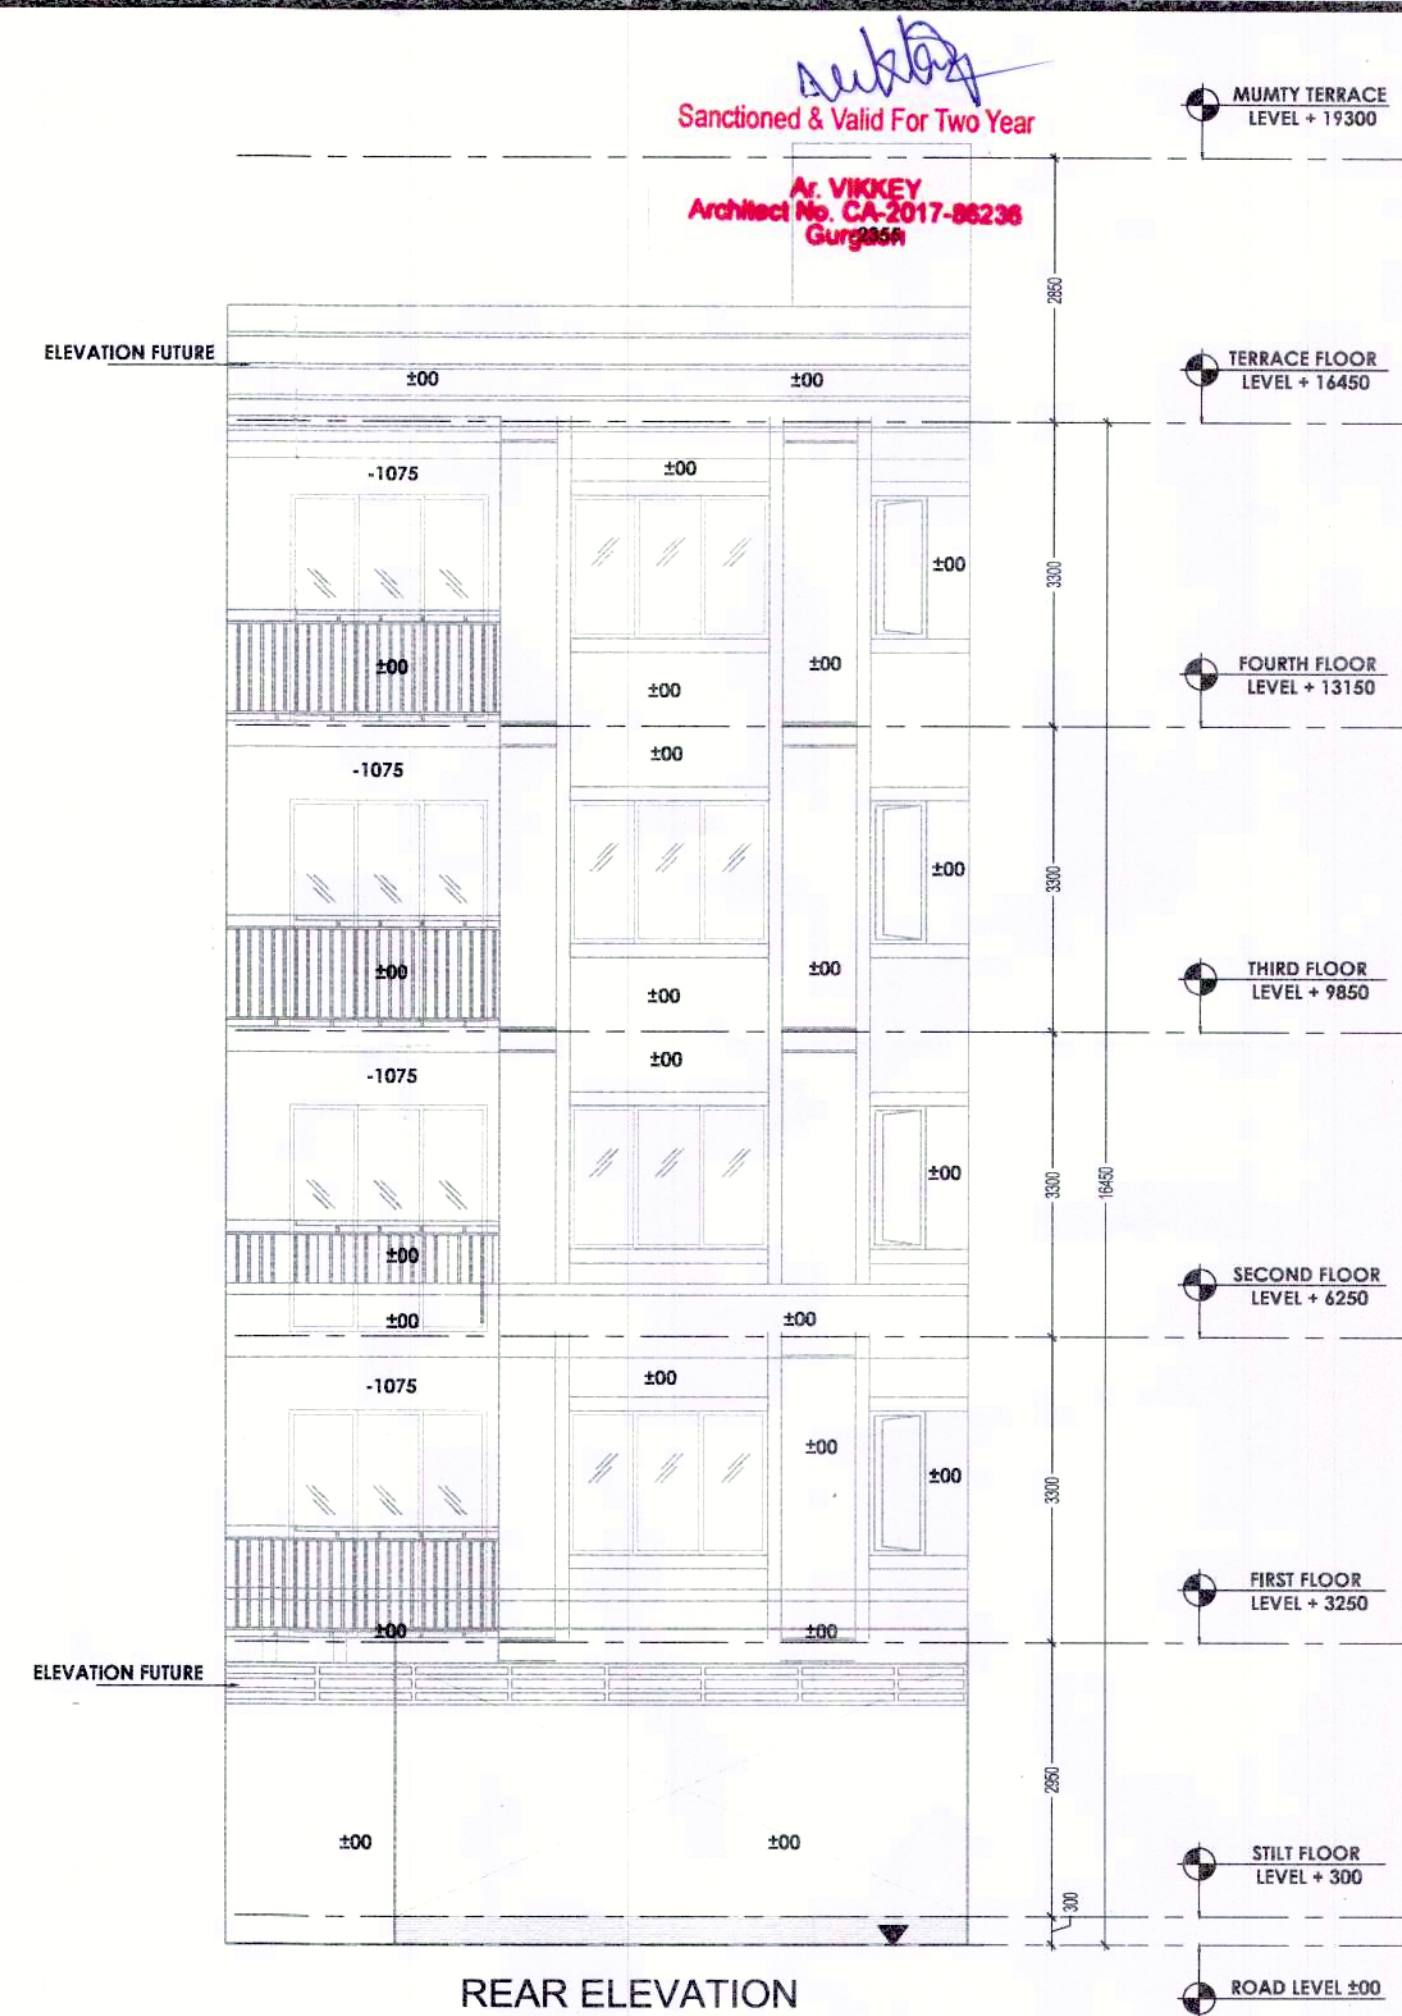
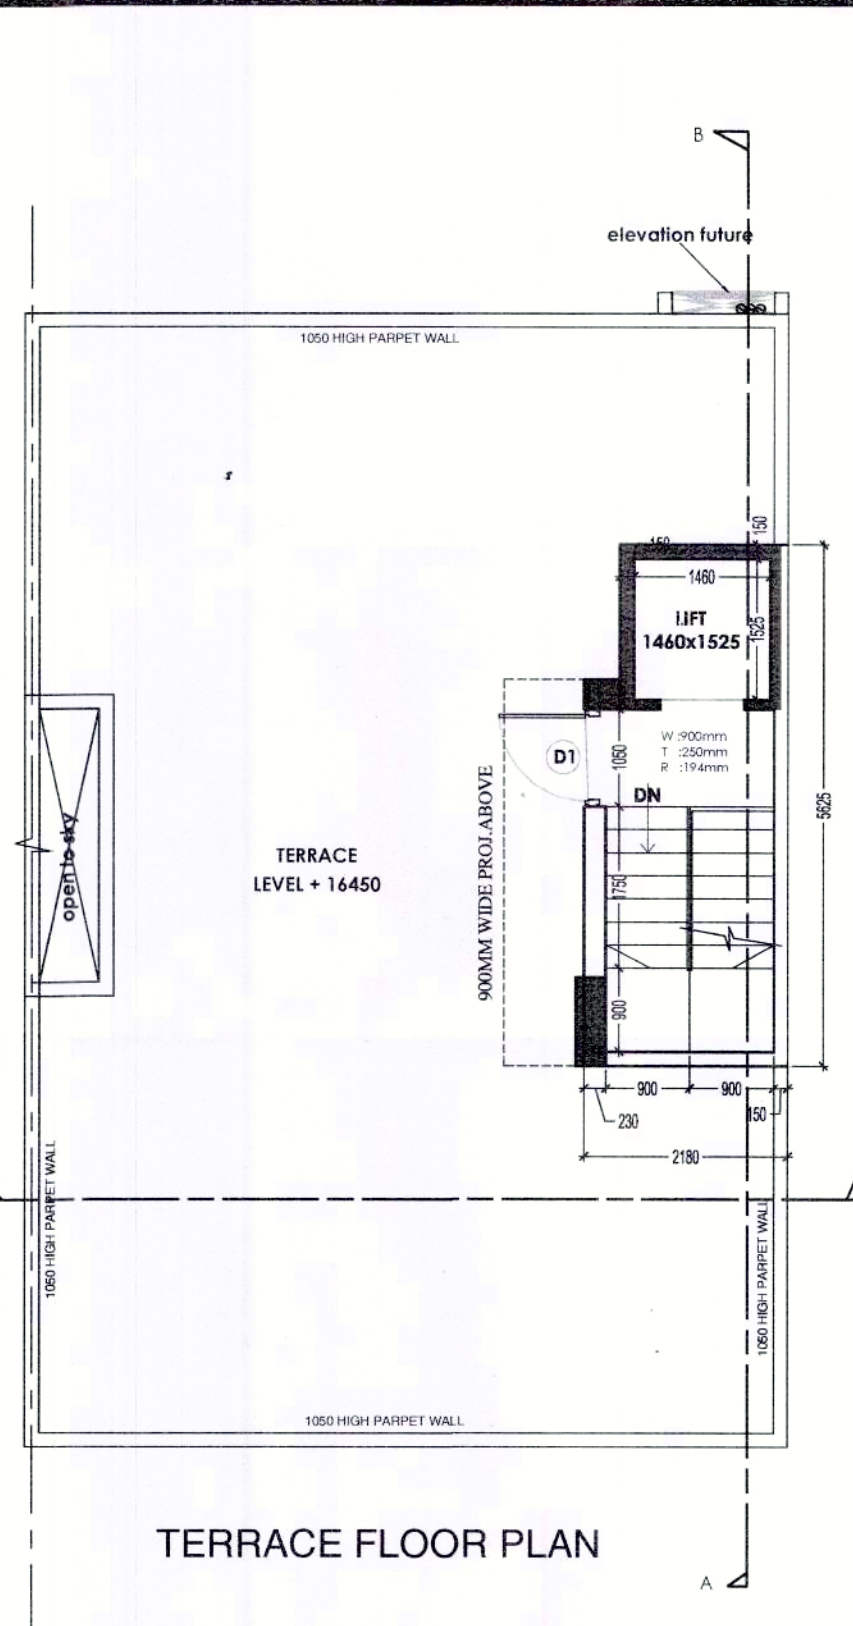
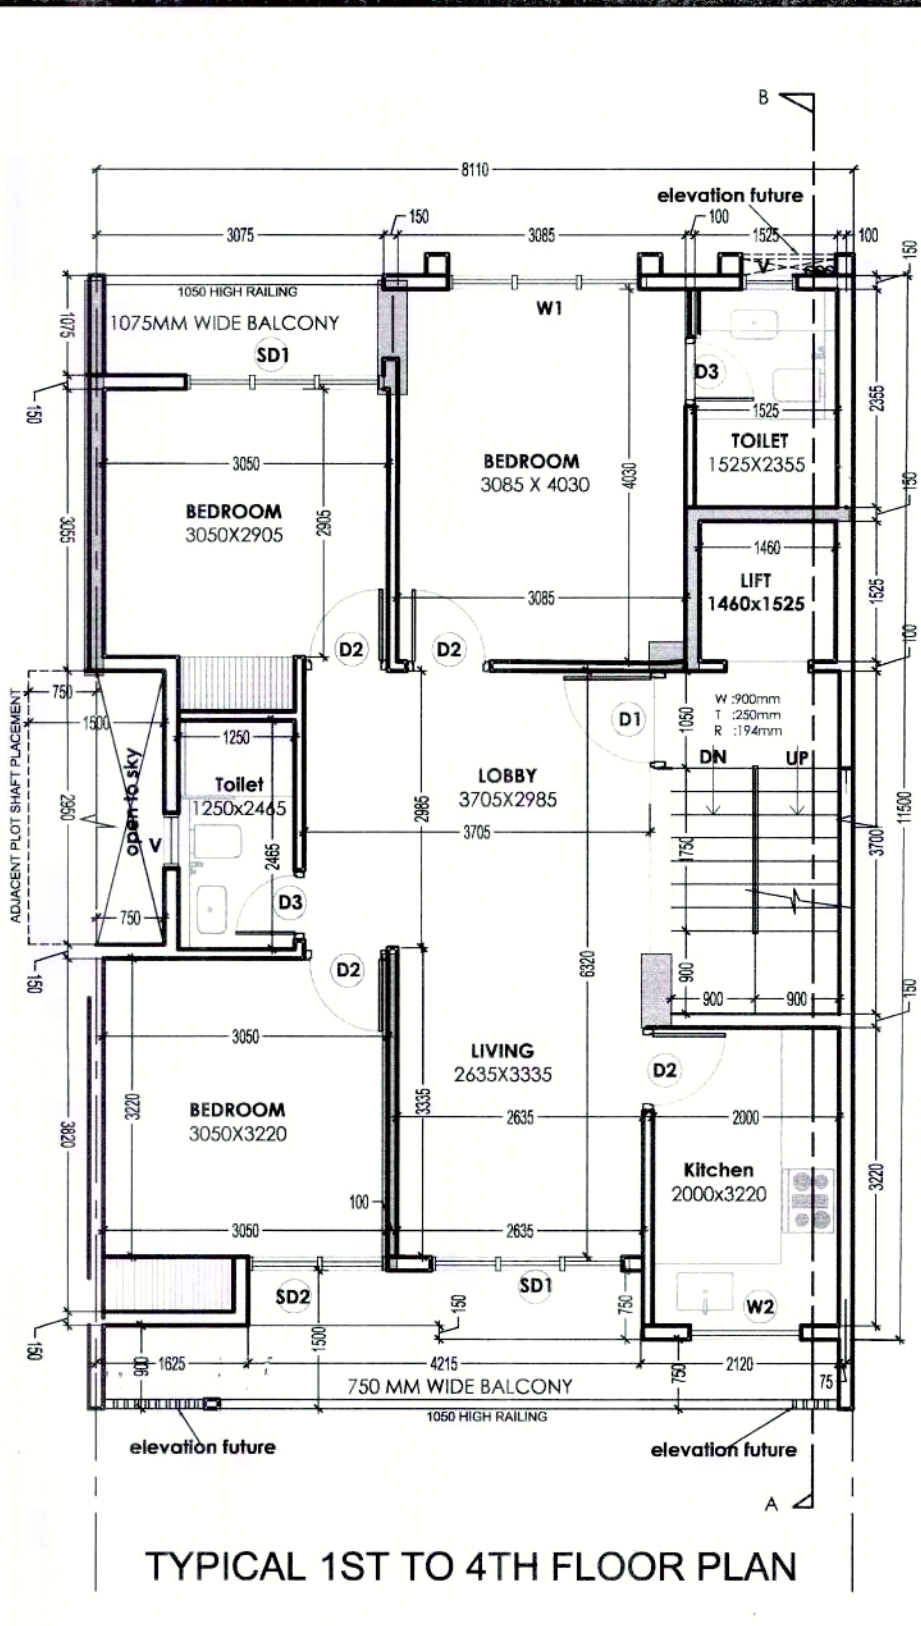
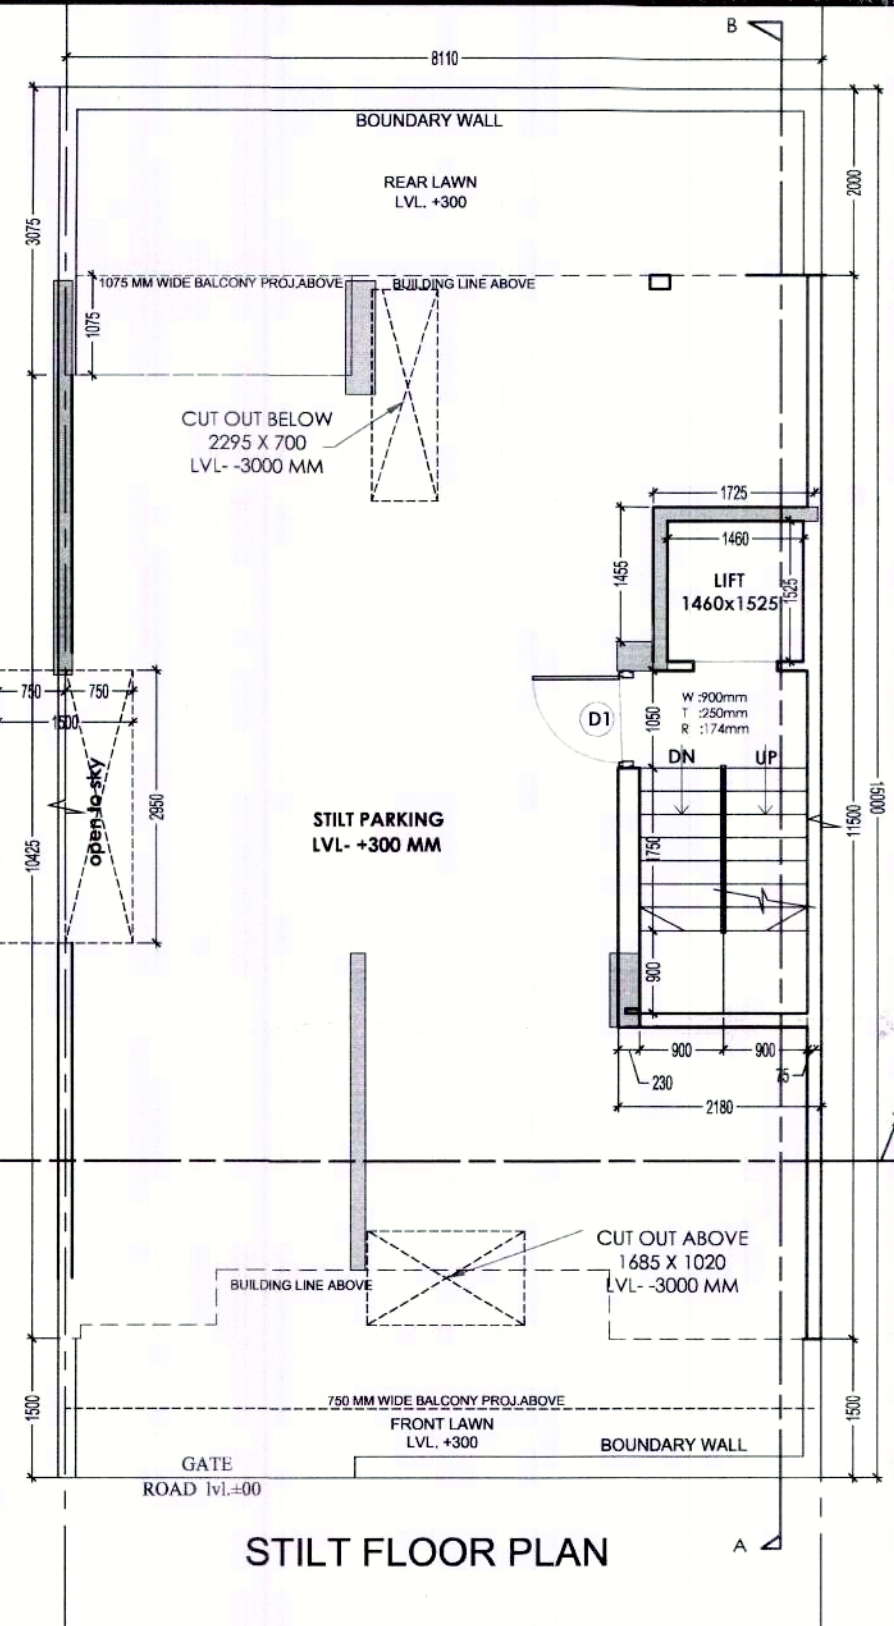
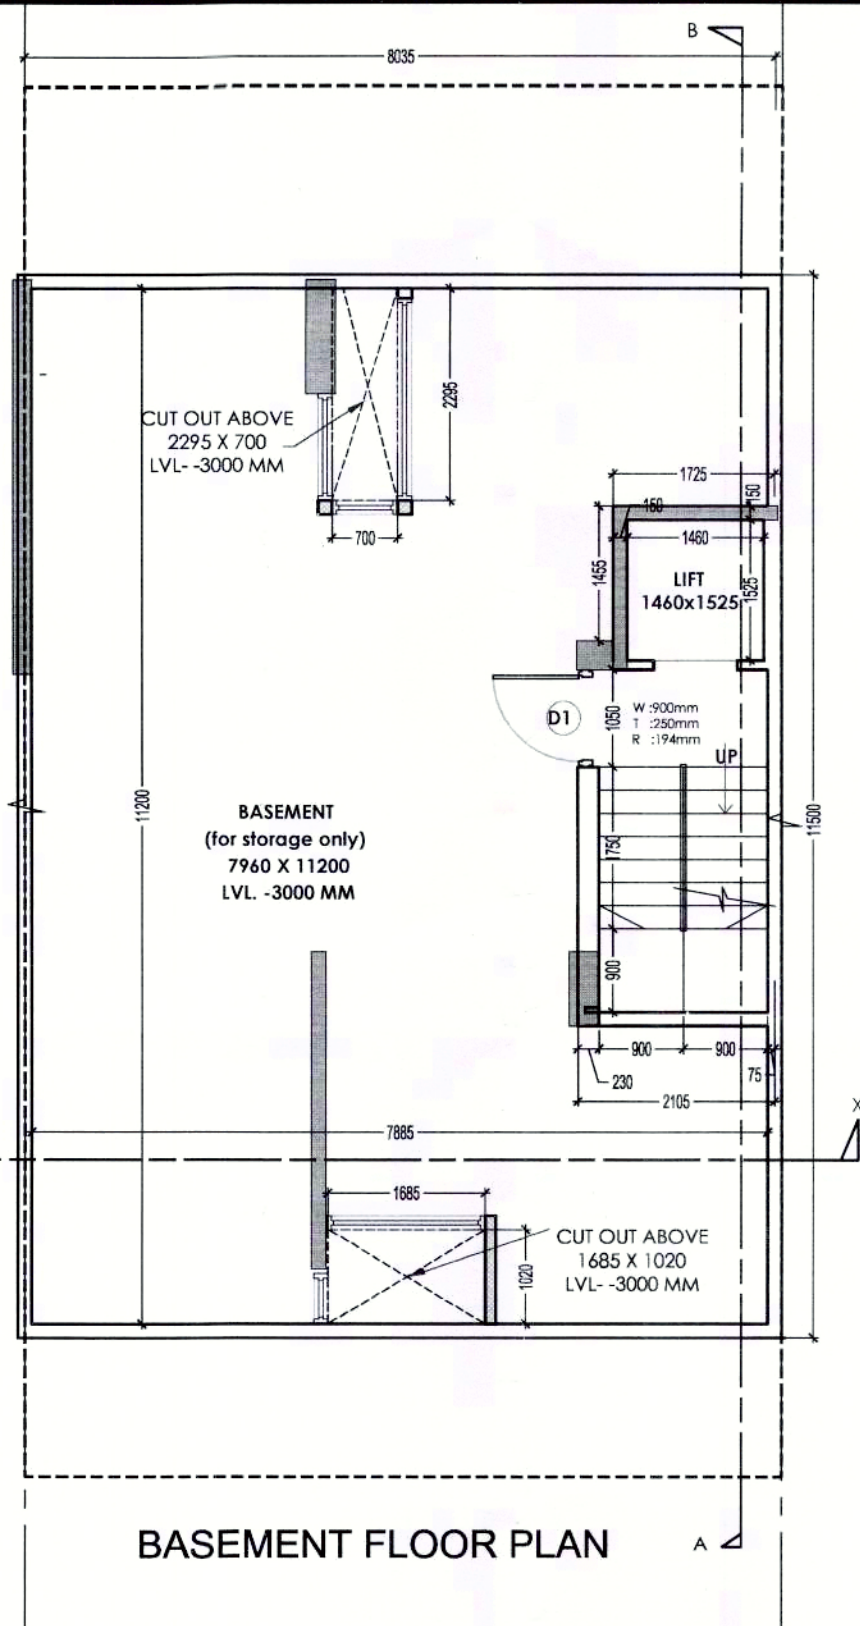


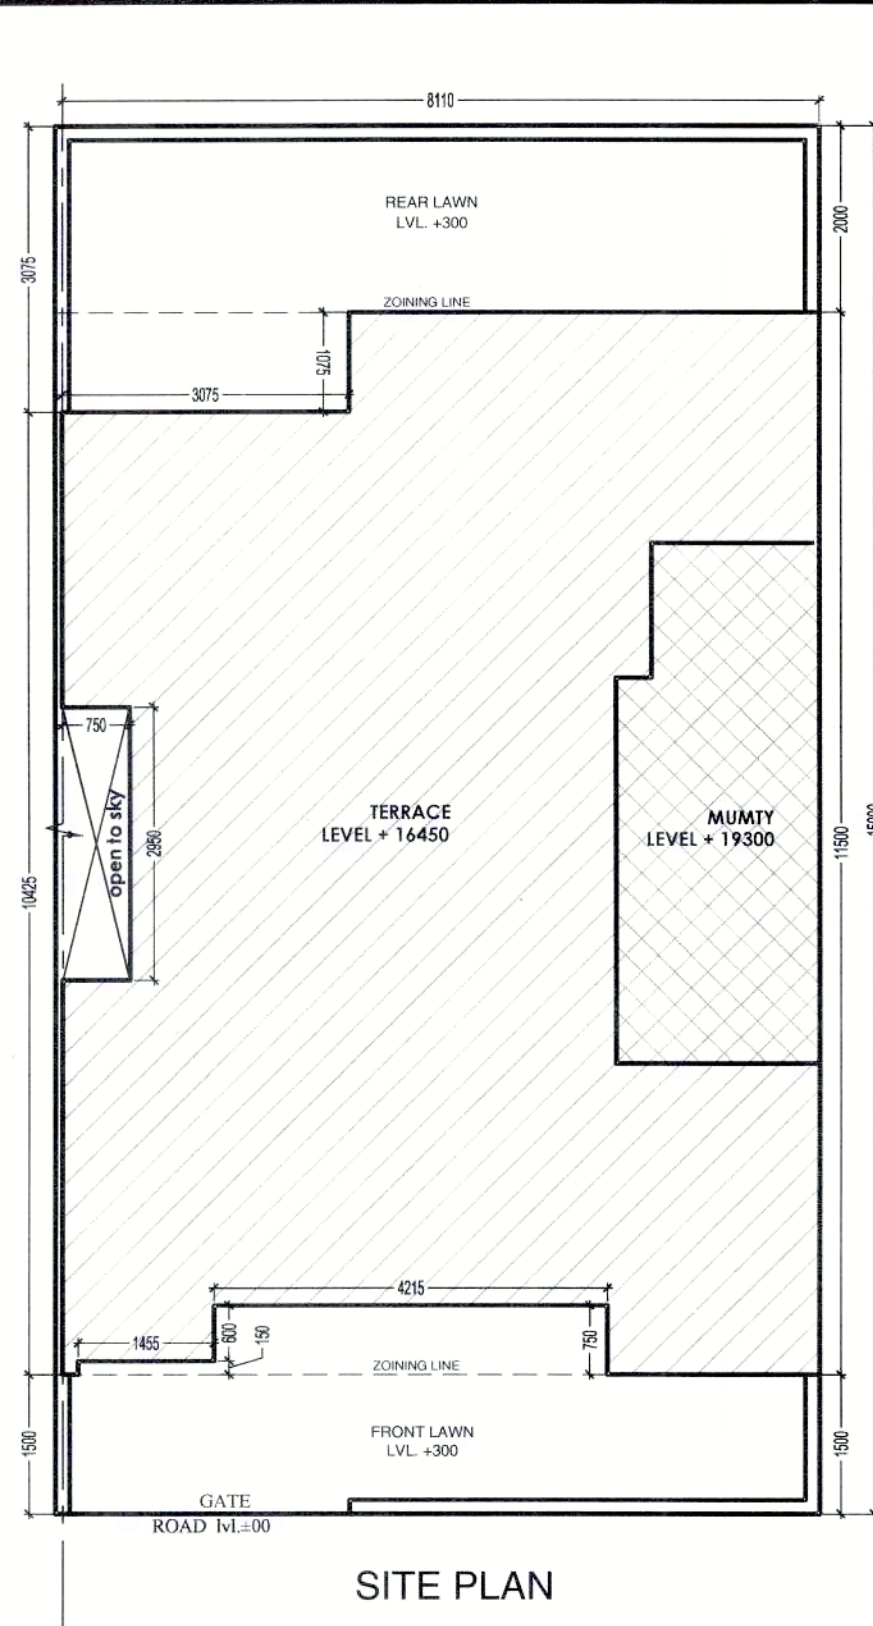

GROUND COVERAGE					
S.N.O.	NO.	PREFIX	LENGTH	BREATH	AREA
A	1	1	8.110	11.500	93.265
TOTAL ADDITION					
SUBTRACTIONS					
S.N.O.	NO.	PREFIX	LENGTH	BREATH	AREA
1	1	1	4.215	0.750	3.162
2	1	1	1.455	0.150	0.218
3	1	1	0.750	2.950	2.213
4	1	1	3.075	1.075	3.306
TOTAL SUBTRACTION					
TOTAL GROUND COVERAGE					
84.367					

STILT F.A.R.					
S.N.O.	NO.	PREFIX	LENGTH	BREATH	AREA
A	1	1	2.180	4.170	9.093
B	1	1	1.800	1.455	2.619
TOTAL STILT F.A.R.					
11.710					

BASEMENT AREA (NON F.A.R.)					
ADDITIONS					AREA
S.N.O.	NO.	PREFIX	LENGTH	BREATH	
A	1	1	8.110	11.500	93.265
TOTAL ADDITION					93.265
SUBTRACTIONS					AREA
S.N.O.	NO.	PREFIX	LENGTH	BREATH	
1	1	1	0.000	0.000	0.000
TOTAL SUBTRACTION					0.000
TOTAL BASEMENT AREA					93.265

TYP. 1st,2nd,3rd& 4th FLOOR F.A.R.						
ADDITIONS						
S.N.O.	NO.	PREFIX	LENGTH	BREATH	AREA	
					84.34	
TOTAL ADDITION						
84.34						
SUBTRACTIONS						
S.N.O.	NO.	PREFIX	LENGTH	BREATH	AREA	
	1	1	1	1.460	1.525	2.227
	5	1	1	3.700	1.800	6.660
TOTAL SUBTRACTION						
8.887						
TOTAL TYP. FLOOR F.A.R.						
75.453						

MUMTY AREA (NON F.A.R.)					
ADDITIONS					
S.N.O.	NO.	PREFIX	LENGTH	BREATH	AREA
					117.75
TOTAL MUMTY AREA (NON F.A.R.)					
117.75					
TOTAL F.A.R.					
193.203					
STILT F.L.R.					
11.11					
1ST FLOOR F.A.R.					
75.453					
2nd FLOOR F.A.R.					
75.453					
3rd FLOOR F.A.R.					
75.453					
4th FLOOR F.A.R.					
75.453					
TOTAL F.A.R.					
312.918					

BUILTUP AREA					
TOTAL F.A.R.					
312.918					
STILT PARKING (NON F.A.R.)					
72.11					
STAIR CASE AREA					
11.11					
MUMTY AREA (NON T.A.R.)					
117.75					
BASEMENT AREA (NON F.A.R.)					
53.88					
TOTAL BUILTUP AREA					
558.767					

MUMTY AREA (NON F.A.R.)					
S.N.O.	NO.	PREFIX	LENGTH	BREATH	AREA
A	1	1	2.180	4.170	9.093
B	1	1	1.800	1.455	2.619
TOTAL STILT F.A.R.					
11.710					

TOTAL F.A.R.					
312.988					

TOTAL PLOT AREA (8.110x15.000) = 121.65 SQM.
 PERM.GROUND COVERAGE @ 75% = 91.237SQM.
 PERM. F.A.R. @ 264% = 321.156 SQM.

WINDOW SCHEDULE				
NO.	SIZE	SILL LEVEL	LINTEL LVL	
SD1	2125 X 2450	00 MM	2450 MM	
SD2	1800 X 2450	00 MM	2450 MM	
W1	2125 X 1550	900 MM	2450 MM	
W2	1200 X 1550	900 MM	2450 MM	
V	600 X 1550	900 MM	2450 MM	
D1	1050 X 2250	00 MM	2450 MM	
D2	900 X 2250	00 MM	2450 MM	
D3	750 X 2250	00 MM	2450 MM	

NOTES :-
 1. ALL DIMENSIONS ARE IN MM
 2. GATE & B/WALL AS/STD DESIGN
 3. THE RESPONSIBILITY OF THE STRUCTURAL DRG, STRUCTURAL STABILITY OF THE BUILDING BLOCK AGAINST THE EARTHQUAKE SHALL BE SOLELY OF OWNER/ ARCHITECT / ENGINEER.

REVISED BUILDING PLAN FOR PLOT NO : 25,35 IN PLOTTED COLONY WHITE LAND BLISS VILLE SECTOR- 76, GURGAON, HARYANA.

OWNER'S SEAL & SIGNATURE

ARCHITECT'S SEAL & SIGNATURE

DATE-AUG-2022 SCALE - 1:80
 PLANS, SECTION, ELEVATION & AREA CALCULATION DRAWING NO:- 01