




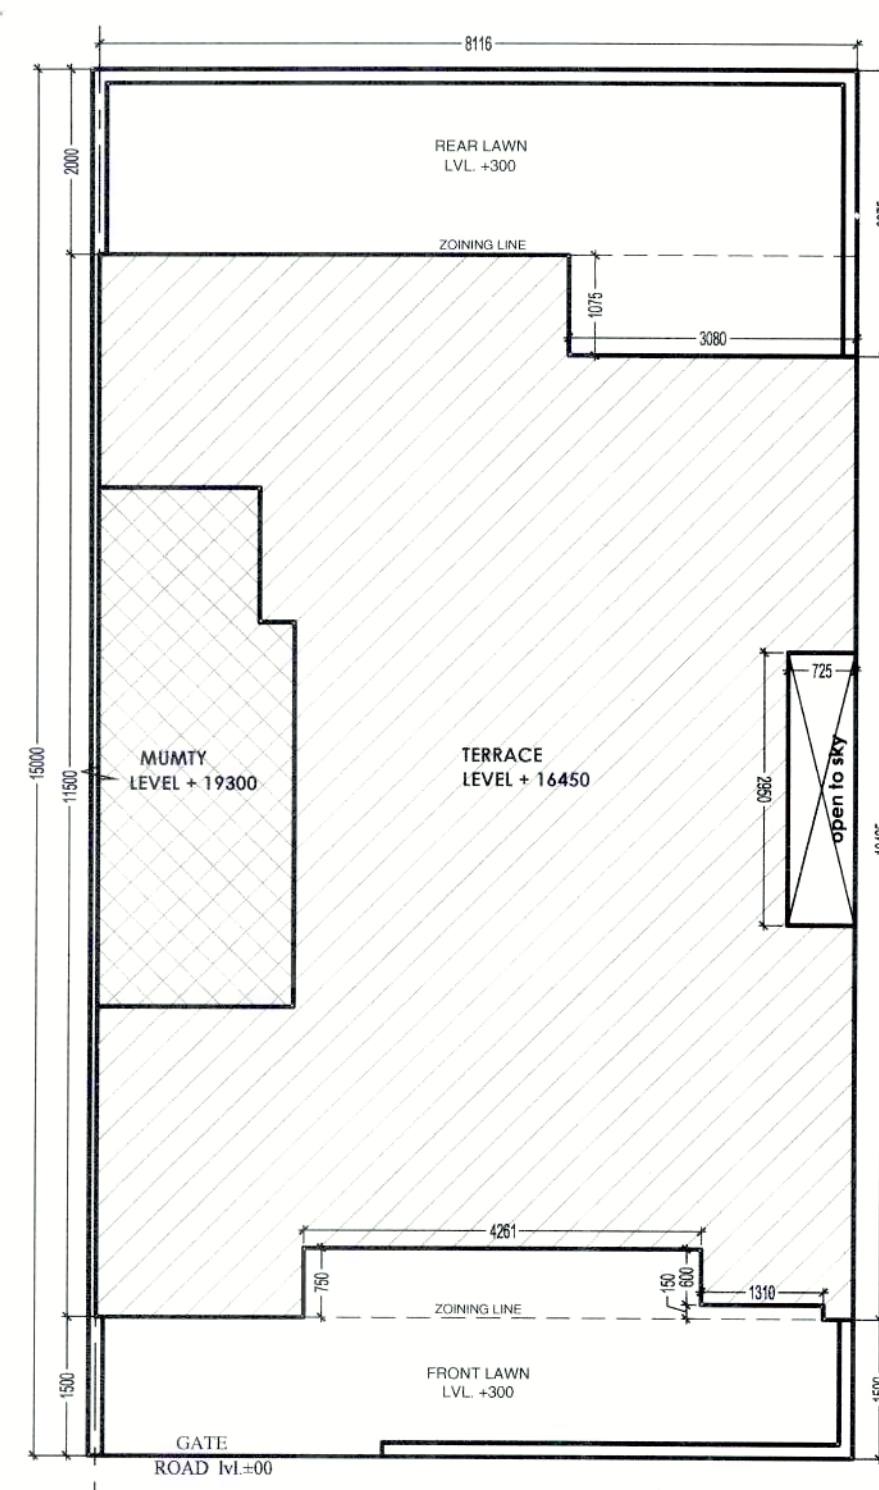


SITE PLAN

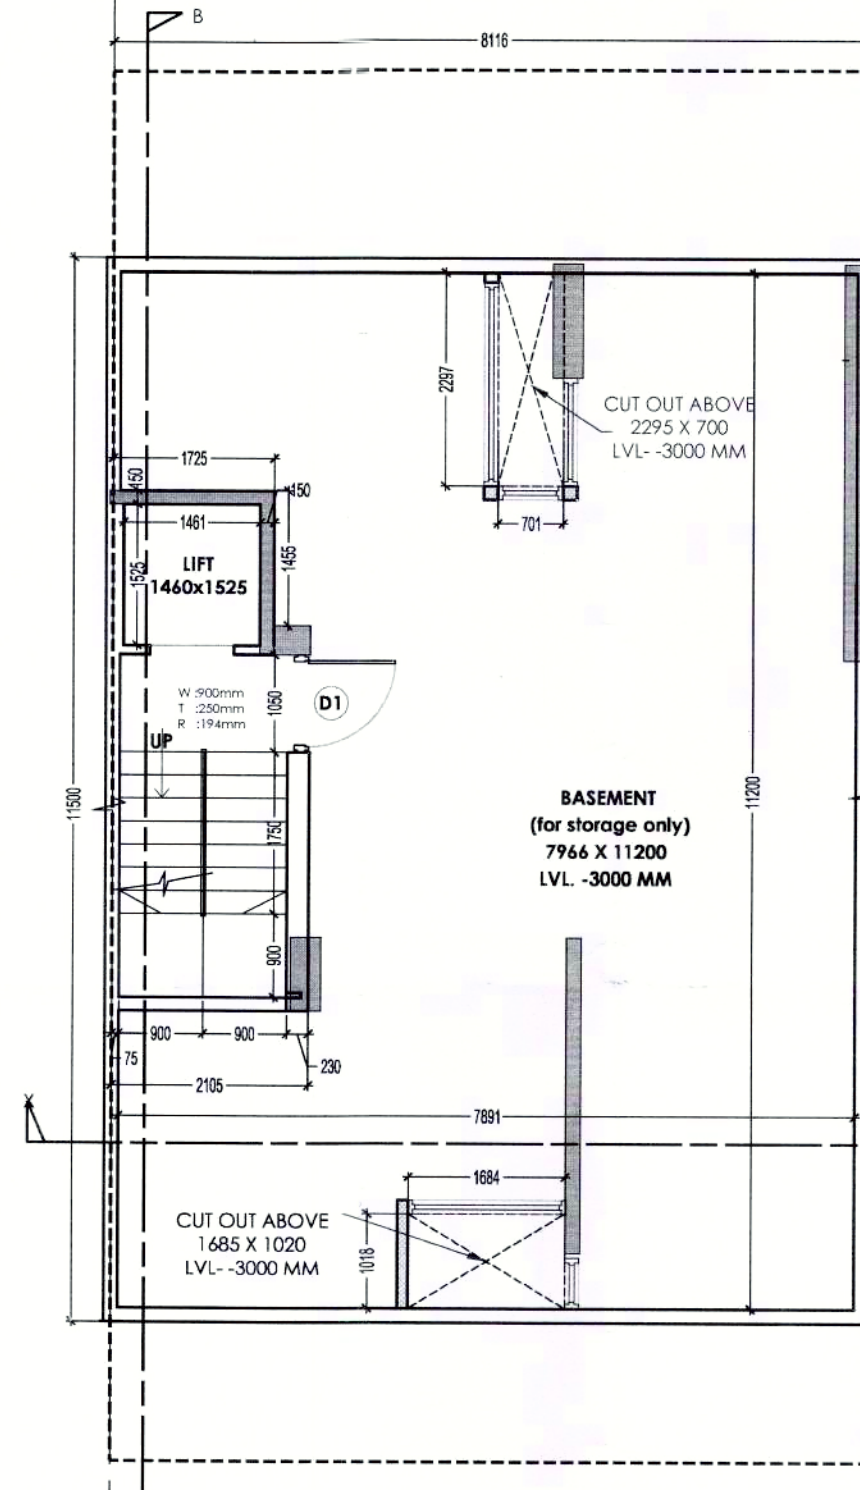


BASEMENT FLOOR PLAN

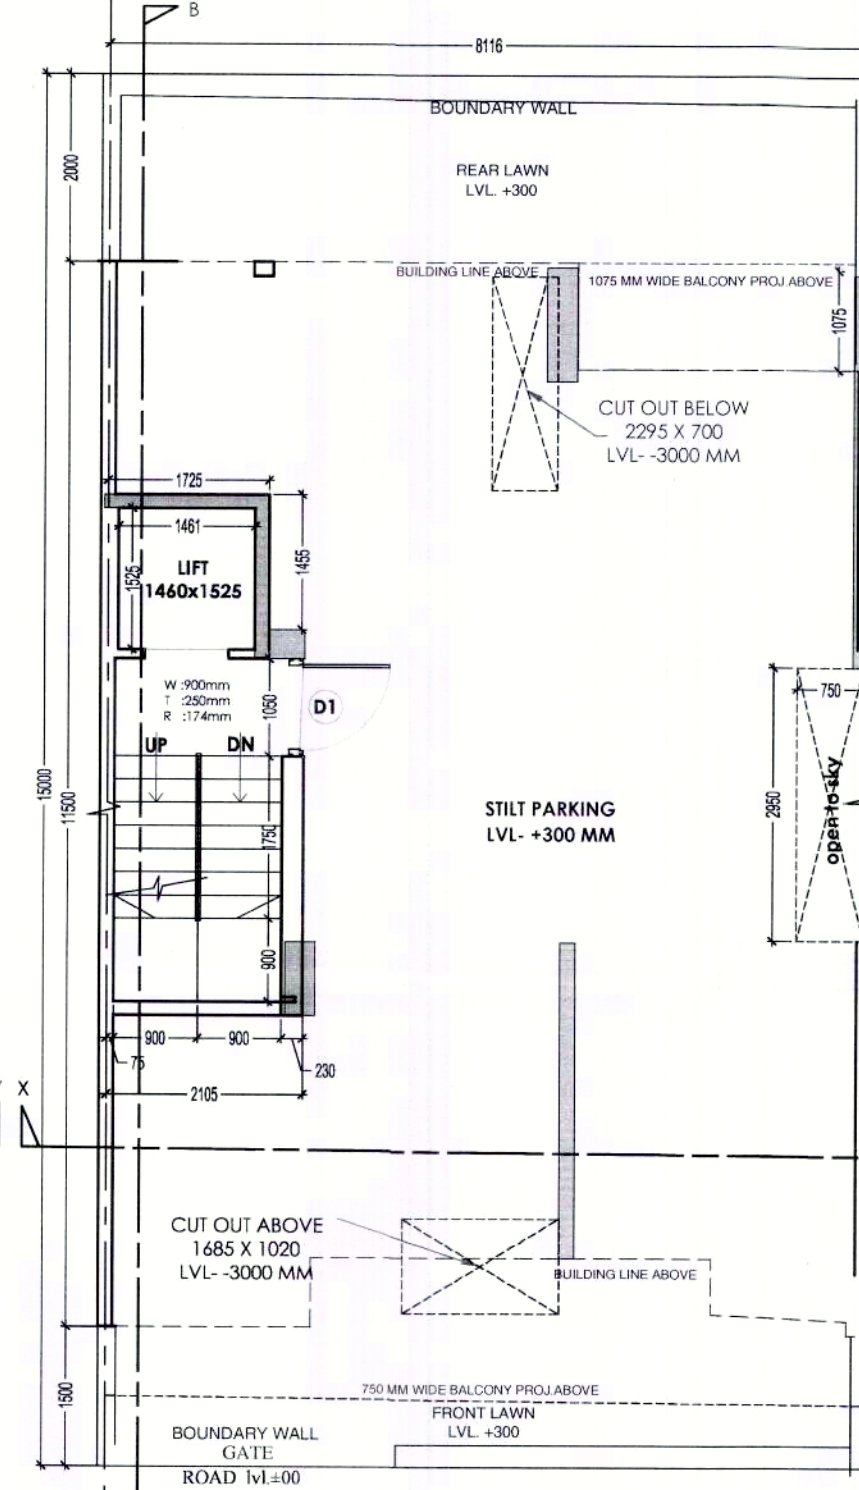

STILT FLOOR PLAN

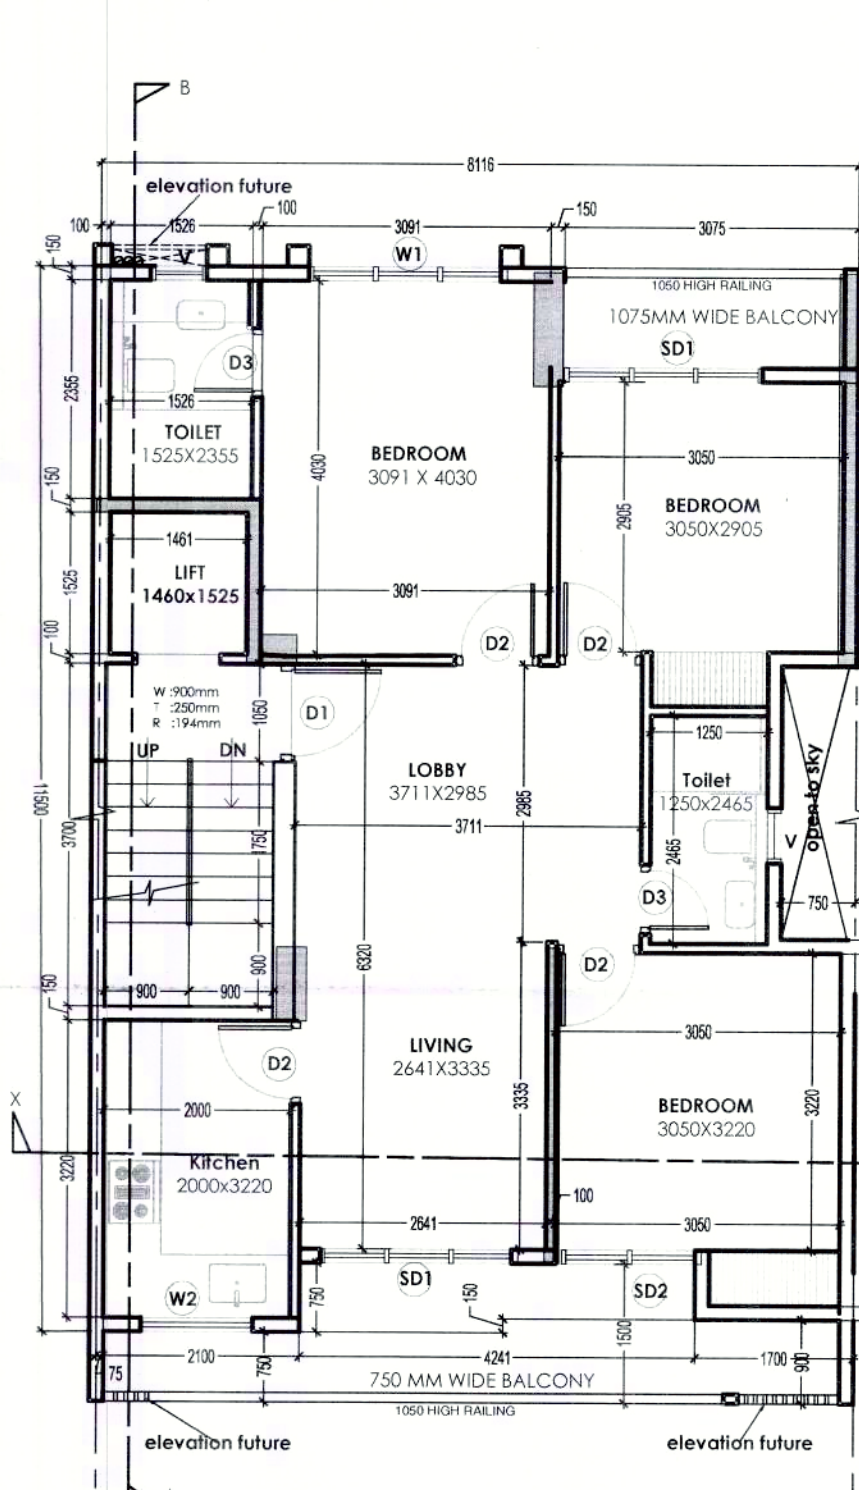


TYPICAL 1ST TO 4TH FLOOR PLAN

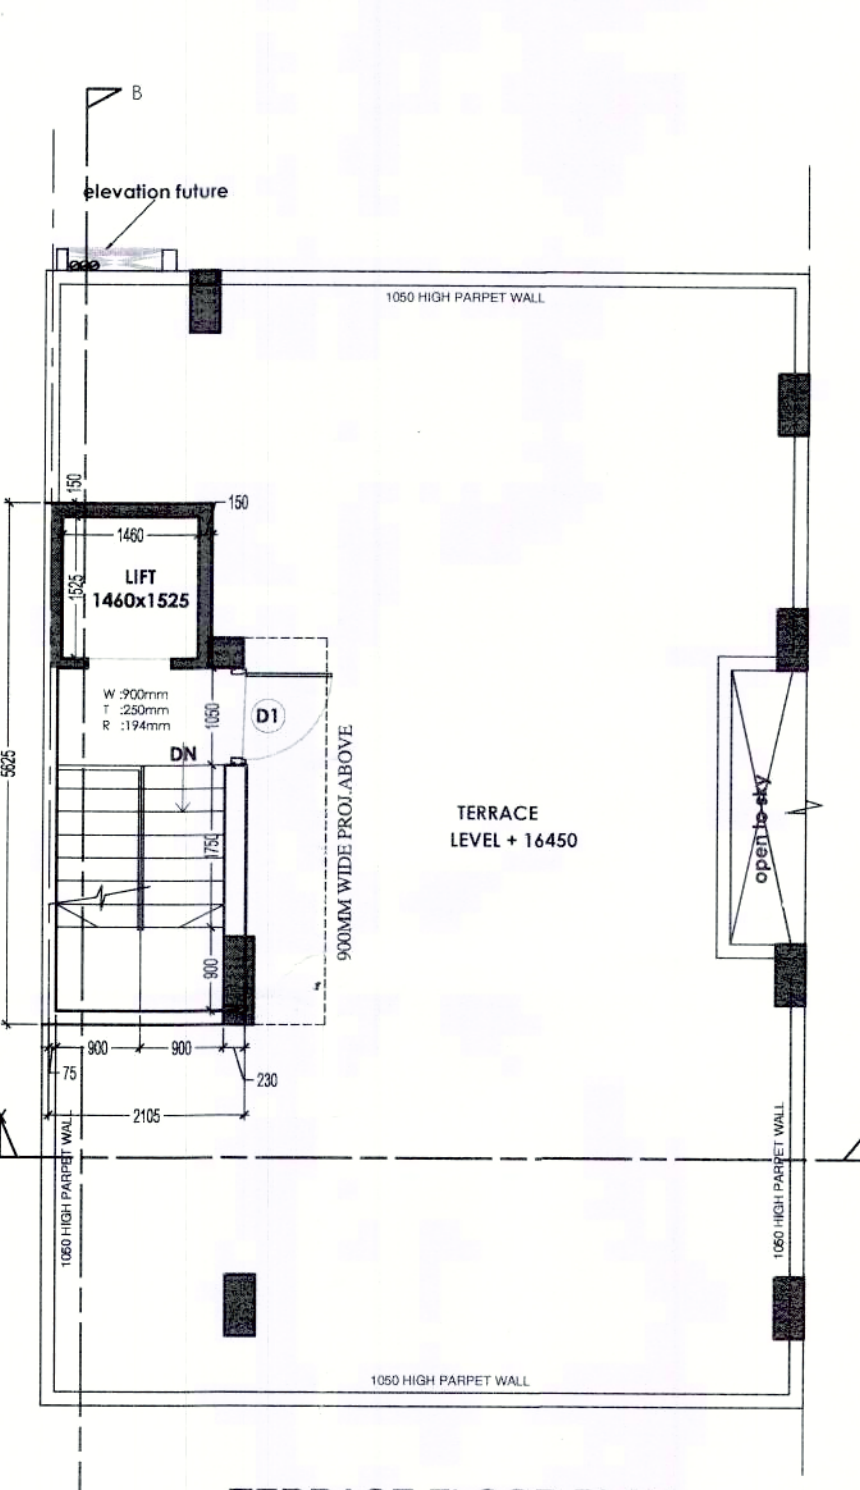


TERRACE FLOOR PLAN

MUMTY TERRACE

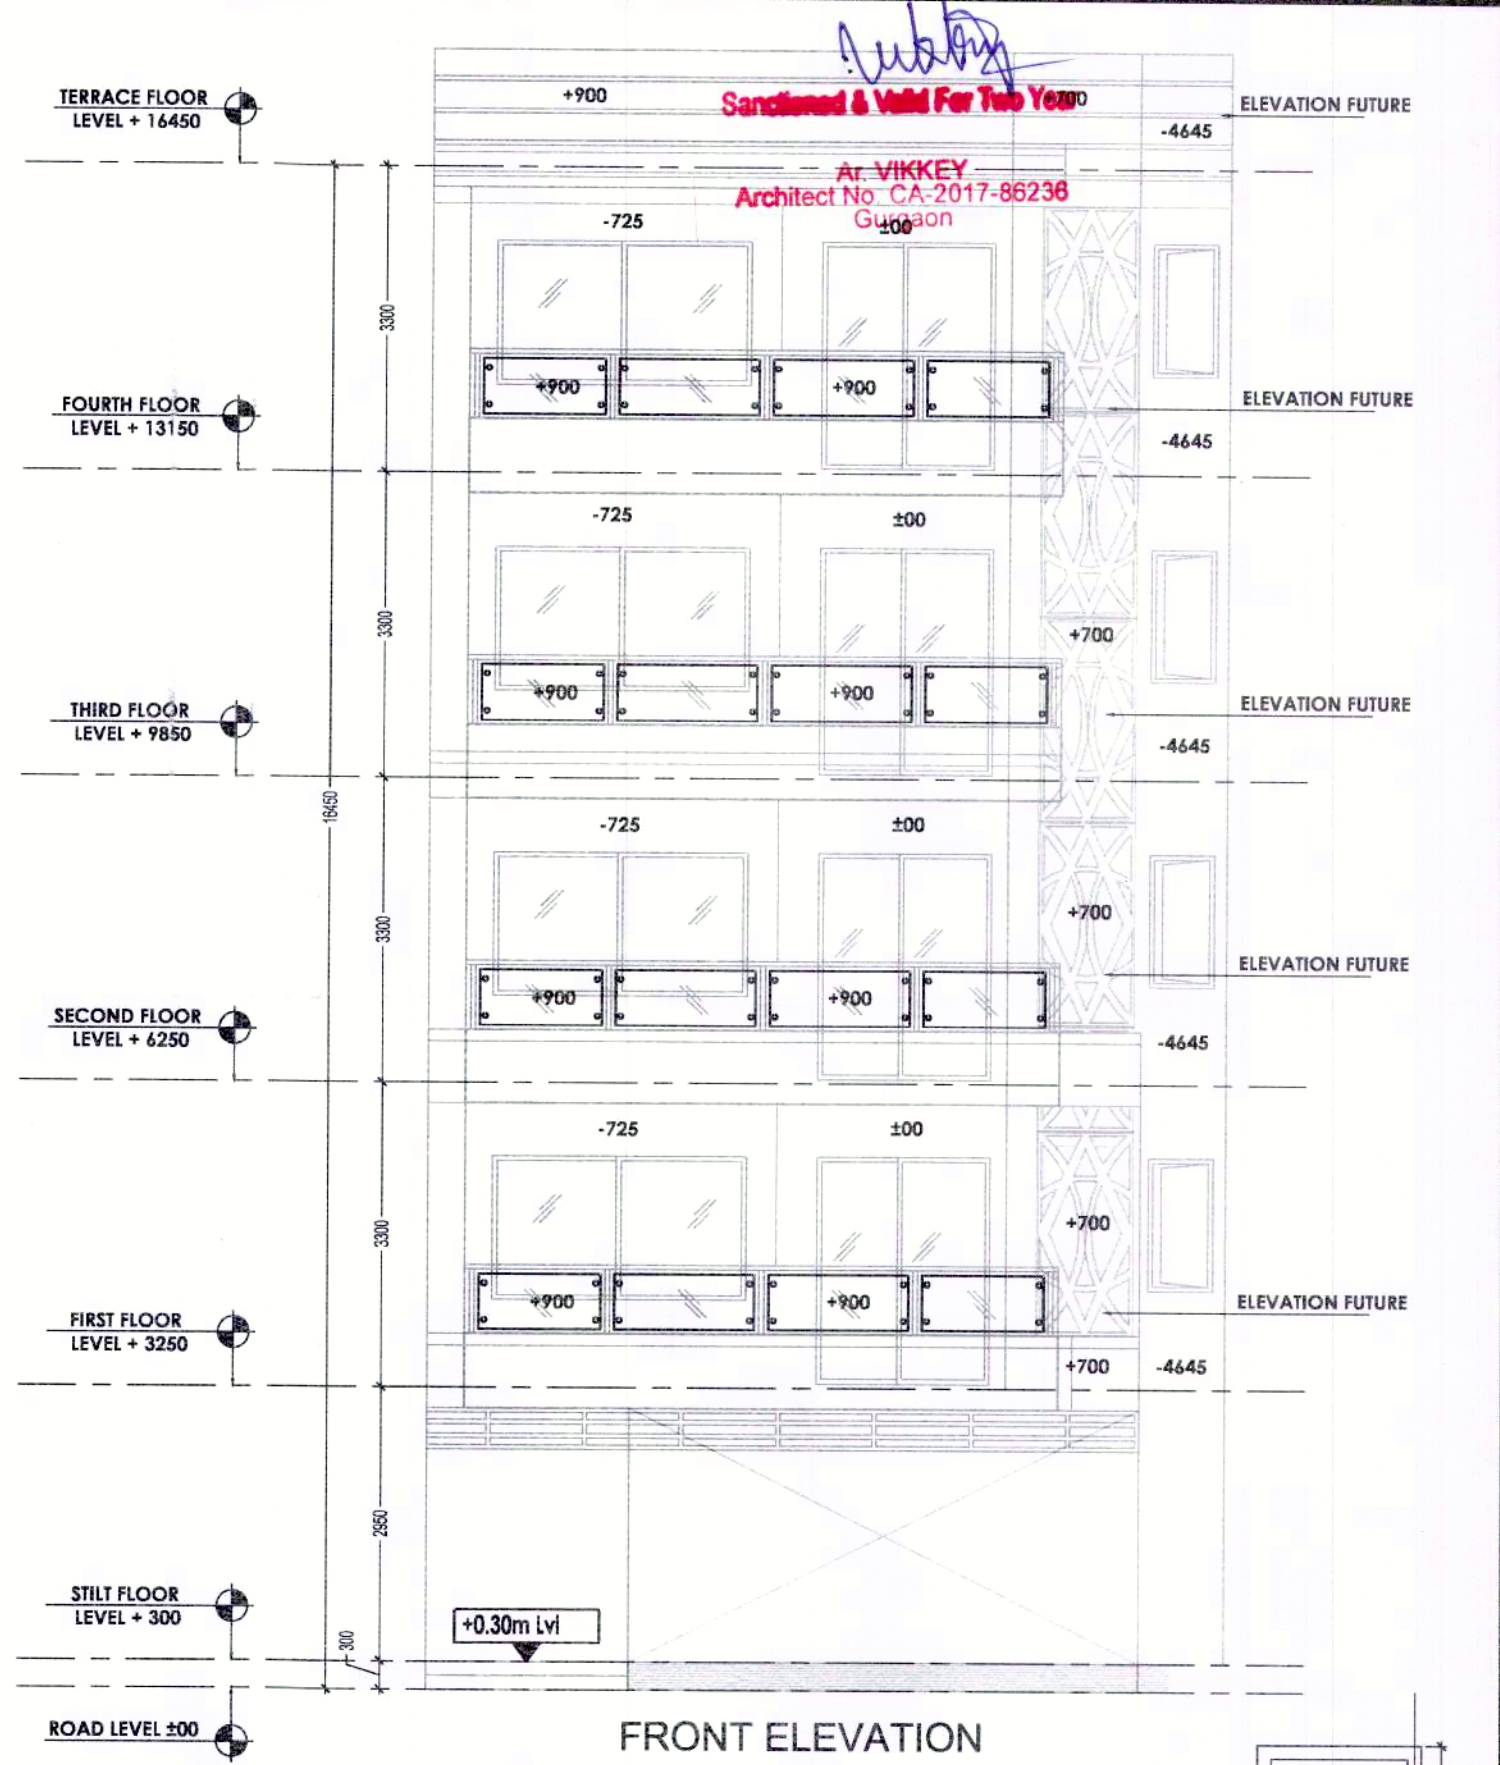

FRONT ELEVATION

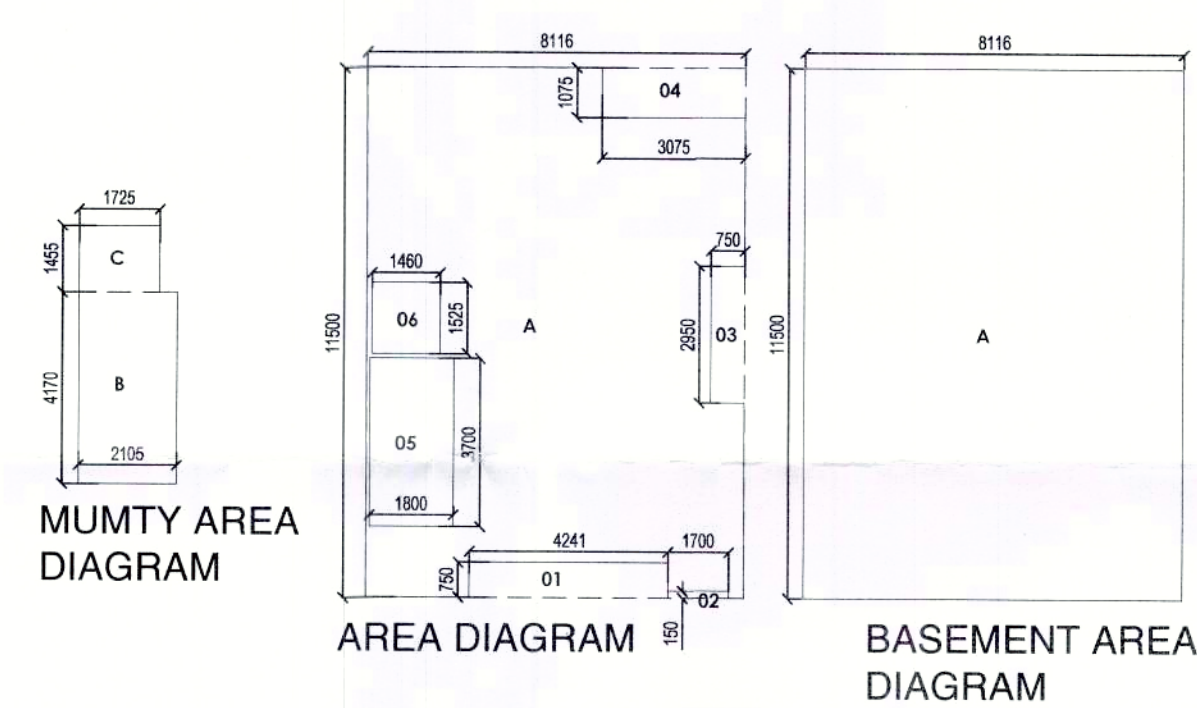

MUMTY AREA DIAGRAM

AREA DIAGRAM

BASEMENT AREA DIAGRAM

TOTAL F.A.R.				
STILT F.A.R.	11.288			
1ST FLOOR F.A.R.	73.602			
2nd FLOOR F.A.R.	73.602			
3rd FLOOR F.A.R.	73.602			
4th FLOOR F.A.R.	73.602			
TOTAL F.A.R.	313.708			
GROUND COVERAGE				
ADDITIONS				
S.N.O. NO. PREFIX LENGTH BREADTH AREA				
A 1 1 8.116 11.500 93.334				
TOTAL ADDITION	93.334			
SUBTRACTIONS				
S.N.O. NO. PREFIX LENGTH BREADTH AREA				
1 1 1 4.241 0.750 3.181				
2 1 1 1.700 0.150 0.255				
3 1 1 0.750 2.950 2.213				
4 1 1 1.075 3.075 3.306				
TOTAL SUBTRACTION	8.954			
TOTAL GROUND COVERAGE	84.380			

TOTAL F.A.R.				
STILT F.A.R.	11.288			
1ST FLOOR F.A.R.	73.494			
2nd FLOOR F.A.R.	73.494			
3rd FLOOR F.A.R.	73.494			
4th FLOOR F.A.R.	73.494			
TOTAL F.A.R.	313.262			
BUILTUP AREA				
TOTAL F.A.R.	313.262			
STILT PARKING (NON F.A.R.)	73.092			
STAIR CASE AREA	35.548			
(1.46x1.525+1.800x3.700)+8.88x4+35.548				
MUMTY AREA (NON F.A.R.)	11.288			
BASEMENT AREA (NON F.A.R.)	93.334			
TOTAL BUILTUP AREA	526.524			

MUMTY TERRACE

DOOR/WINDOW SCHEDULE			
NO.	SIZE	SILL LEVEL	LINTEL LVL
D1	1080 X 2250	00 MM	2450 MM
D2	900 X 2250	00 MM	2450 MM
D3	750 X 2250	00 MM	2450 MM
SD1	1500 X 2450	00 MM	2450 MM
SD3	2725 X 2450	00 MM	2450 MM
SD4	1850 X 2450	00 MM	2450 MM
W1	815 X 1550	900 MM	2450 MM
V	600 X 1550	900 MM	2450 MM

NOTE:
150MM WALL = R.C.C. WALL
100MM WALL = BLOCK WORK

NOTES :-
1. ALL DIMENSIONS ARE IN MM
2. GATE & B/W ALL AS/STD DESIGN
3. THE RESPONSIBILITY OF THE STRUCTURAL DRG, STRUCTURAL STABILITY OF THE BUILDING BLOCK AGAINST THE EARTHQUAKE SHALL BE SOLELY OF OWNER/ ARCHITECT / ENGINEER.

REVISED BUILDING PLAN FOR PLOT NO : 30.40 IN PLOTTED COLONY WHITE LAND BUSS VILLE SECTOR- 76, GURGAON, HARYANA.


OWNER'S SEAL & SIGNATURE

ARCHITECT'S SEAL & SIGNATURE 01


DATE-AUG-2022-2017-2023
PLANS, SECTION, ELEVATION & AREA CALCULATION

SCALE - 1:80


TOTAL PLOT AREA (8.116x15.000) = 121.740 SQM.
PERM.GROUND COVERAGE @ 75% = 91.305 SQM.
PERM. F.A.R. @ 264% = 321.393 SQM.

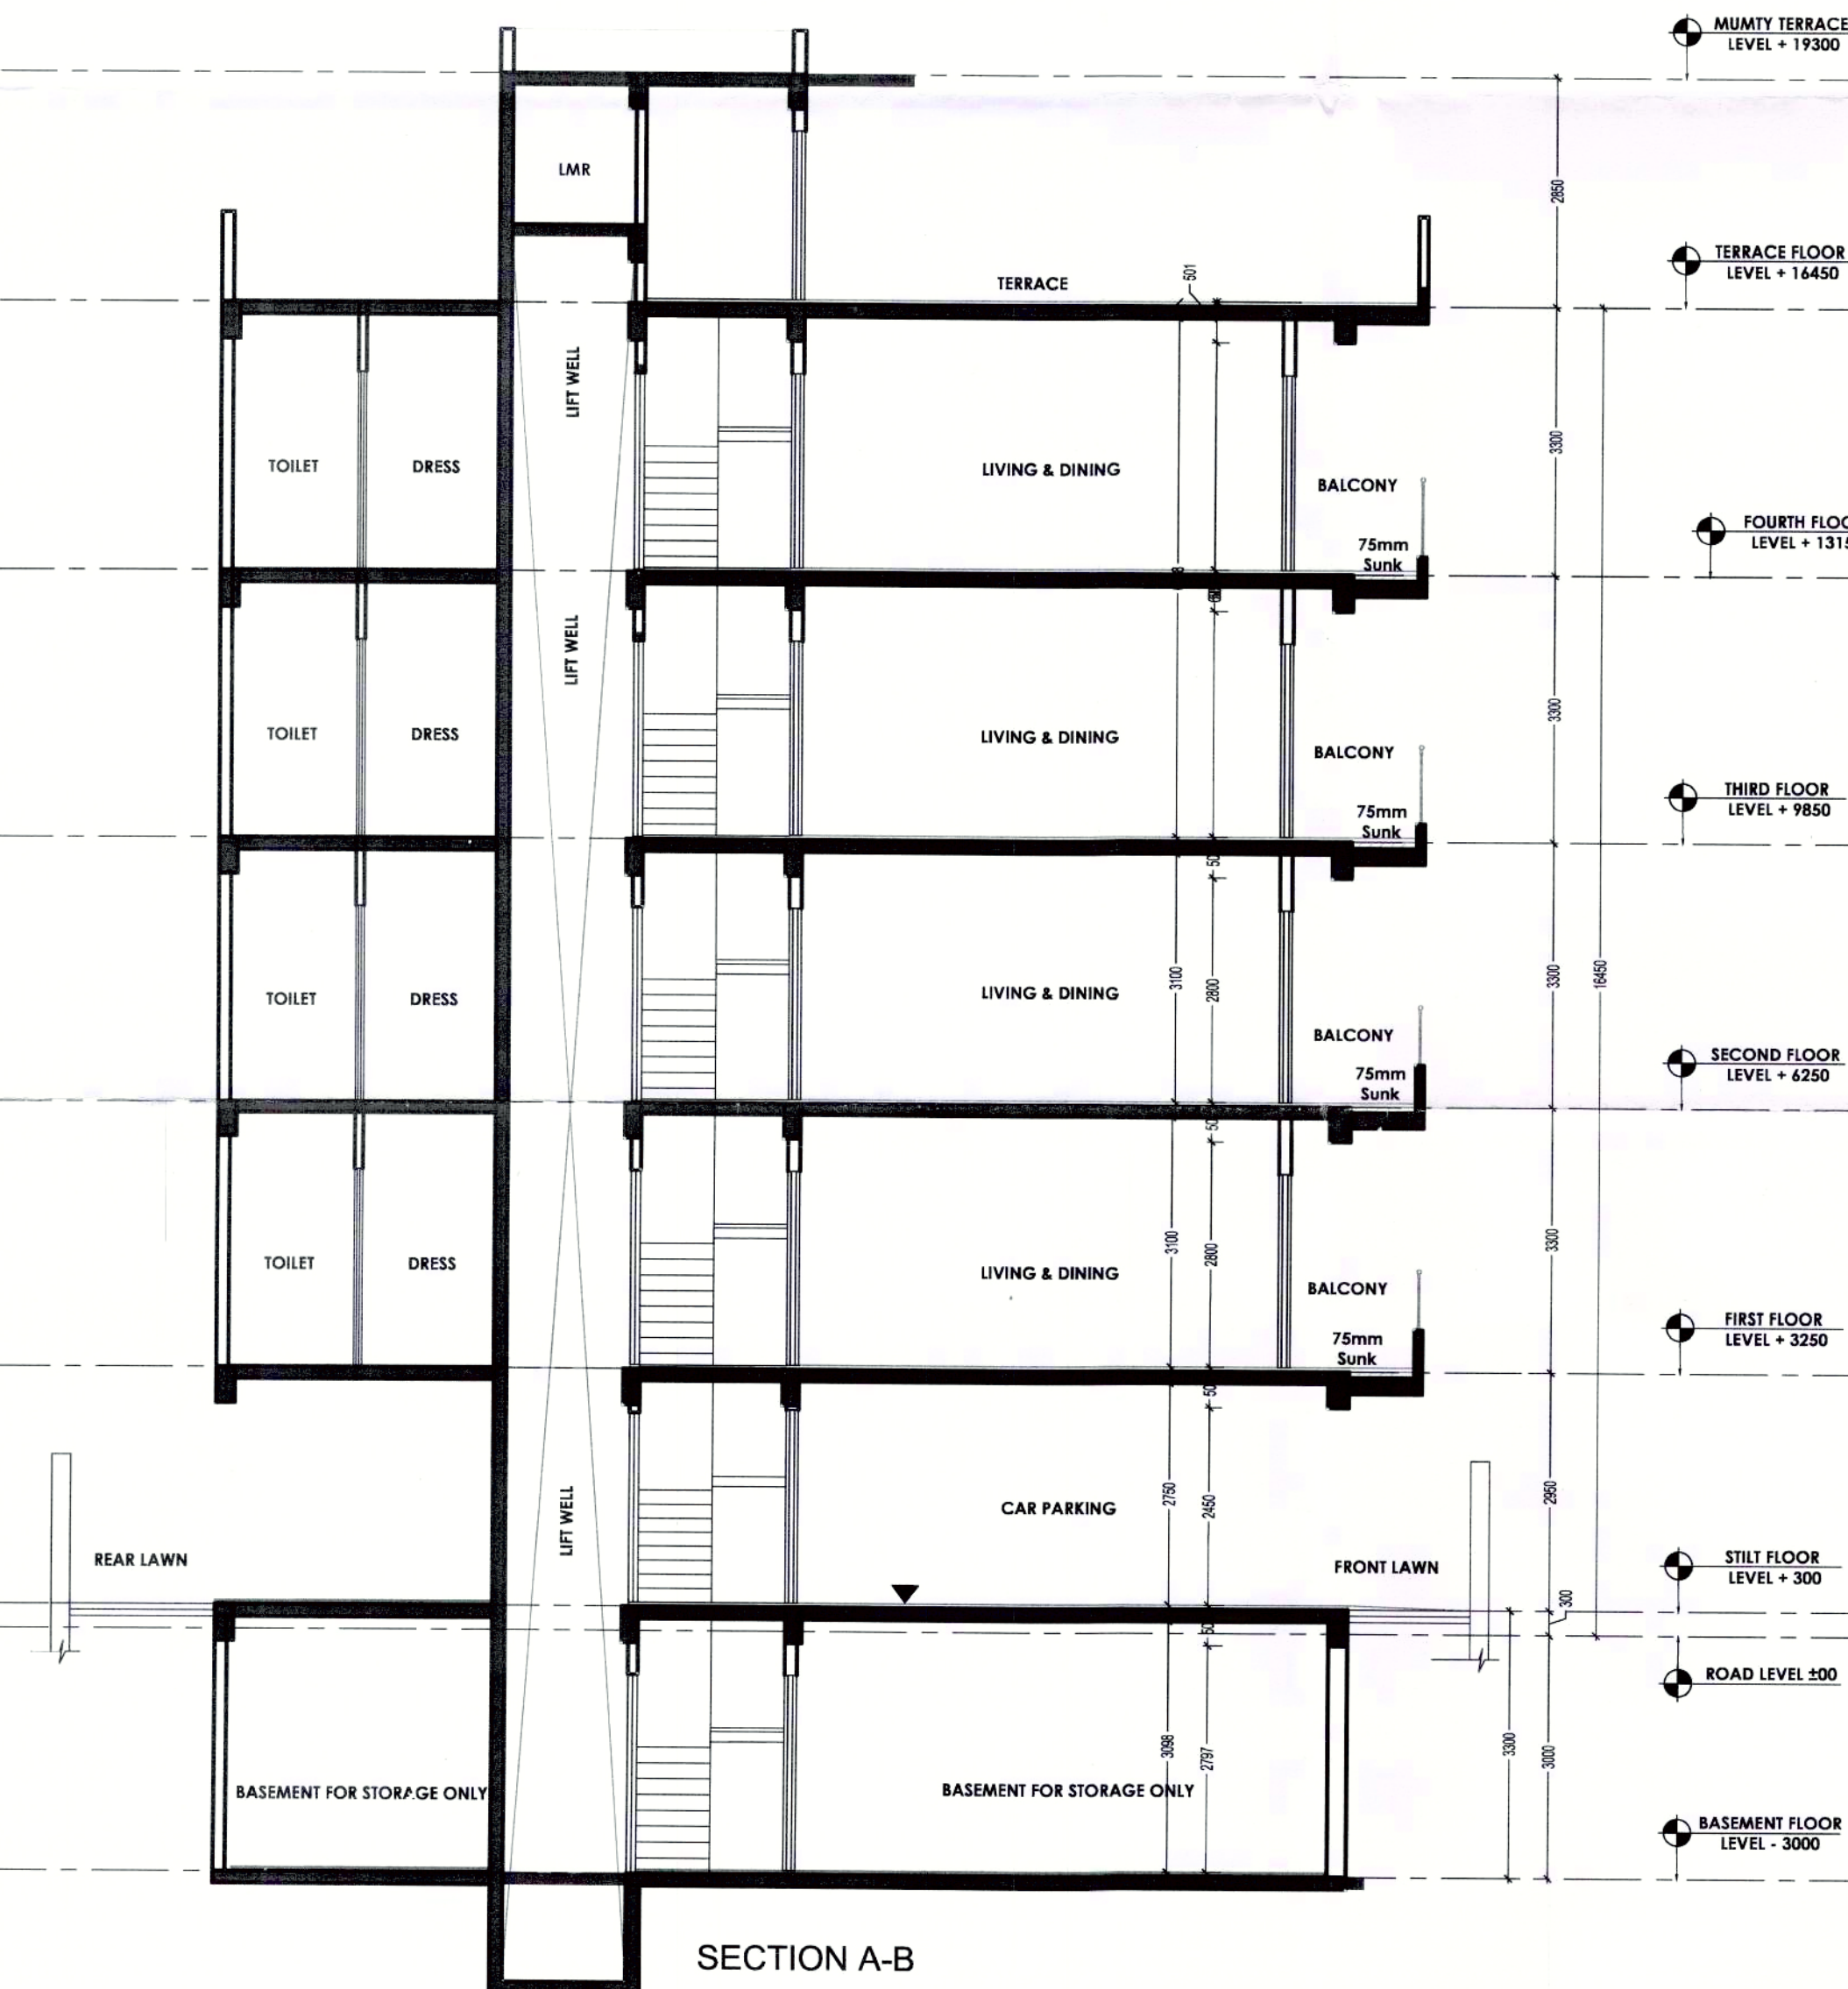

SECTION A-B

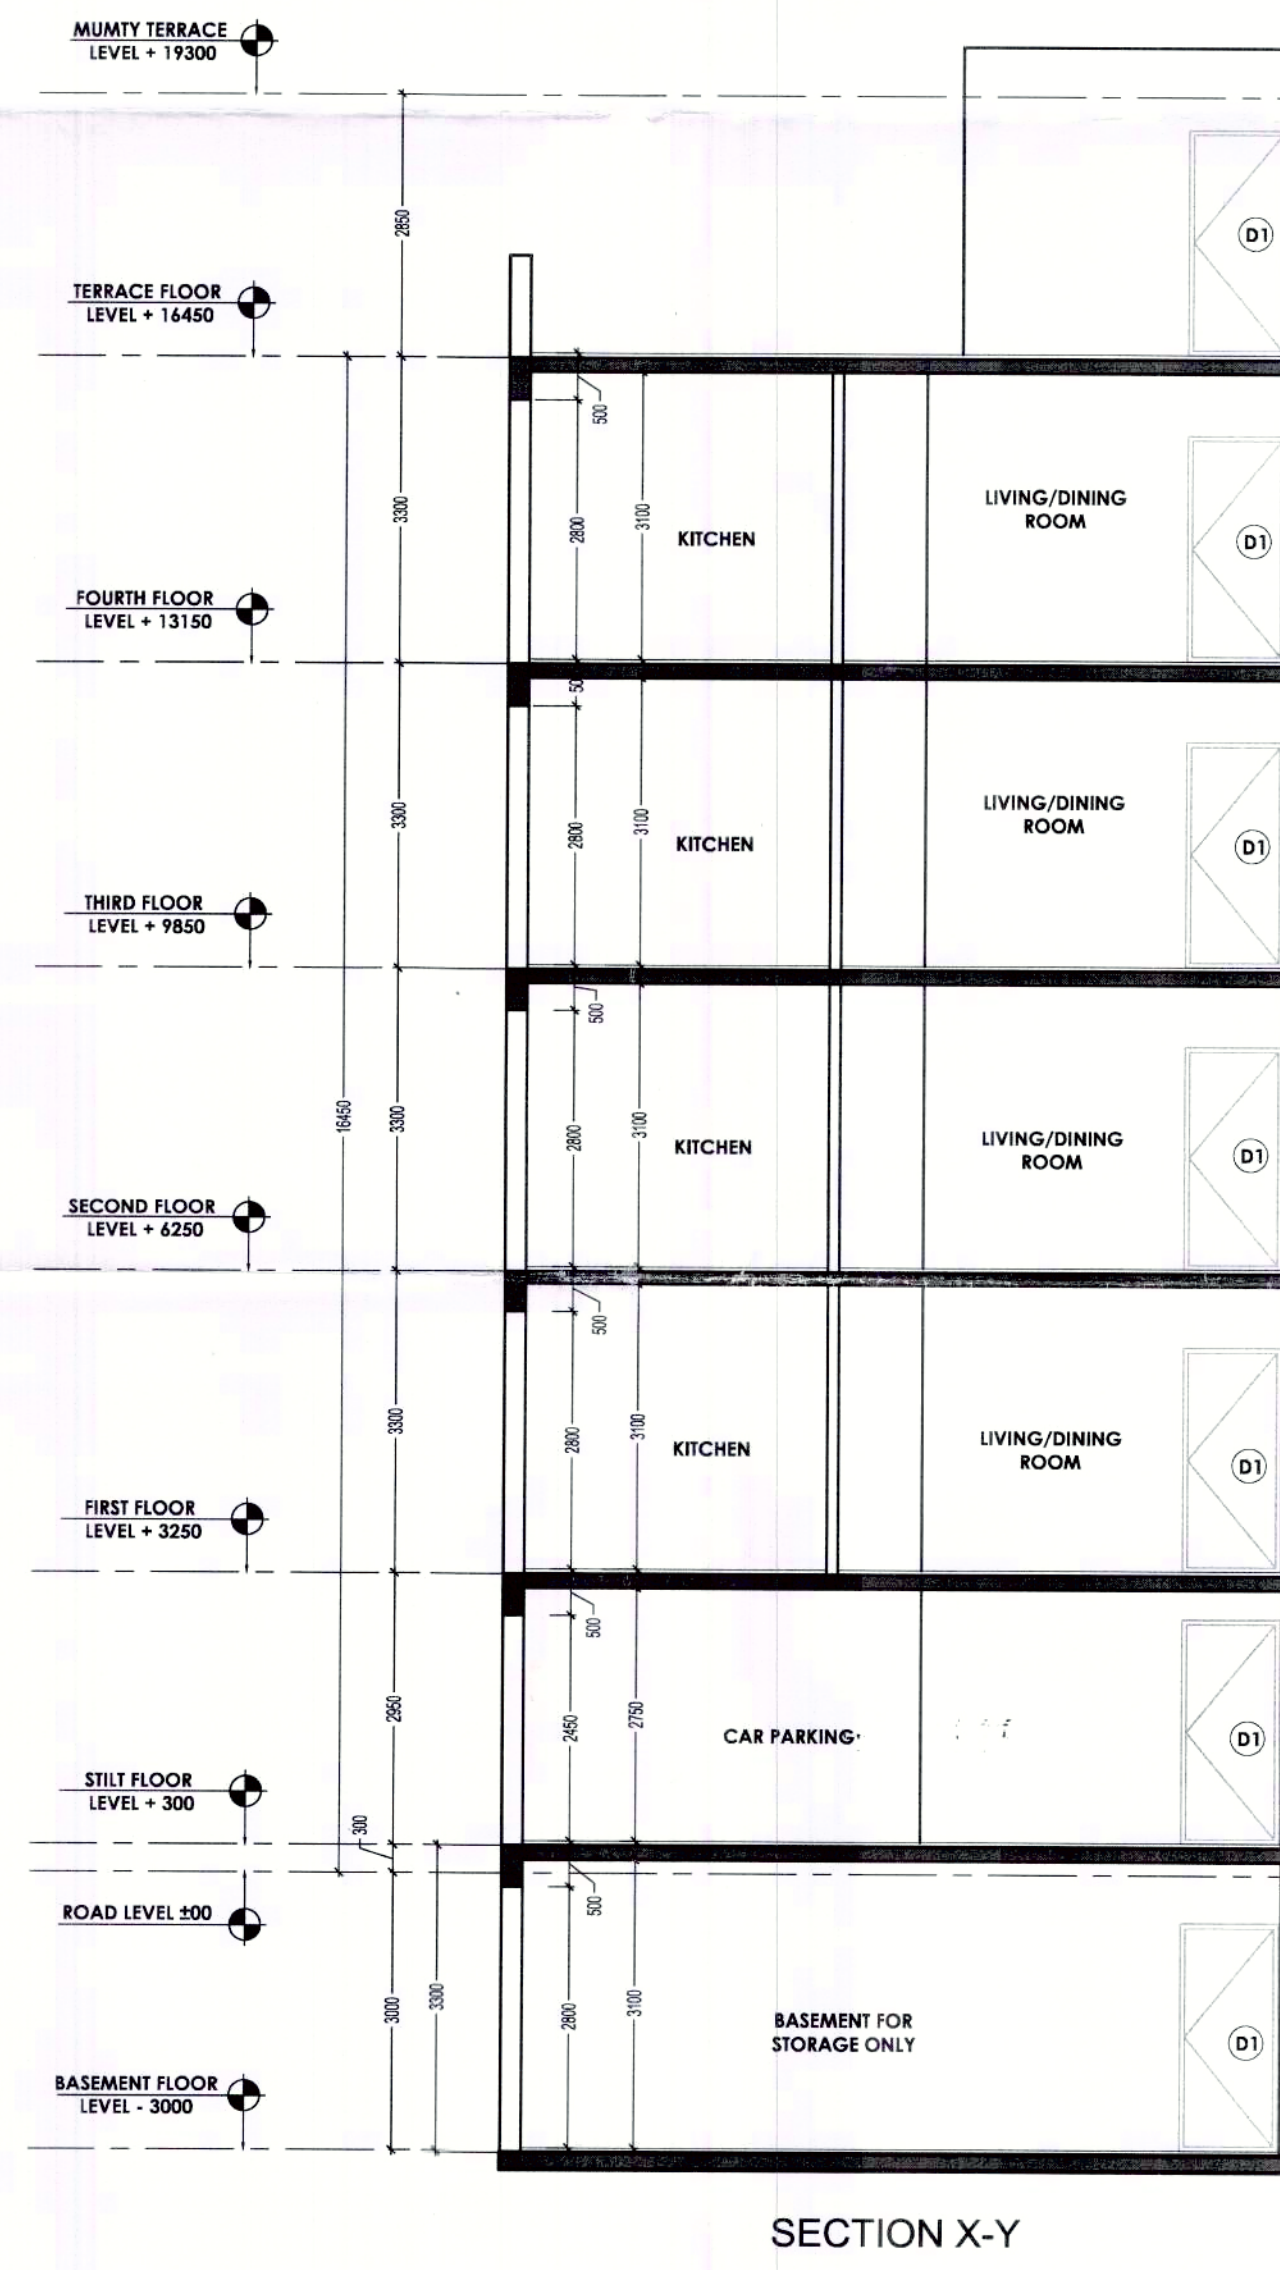

SECTION X-Y

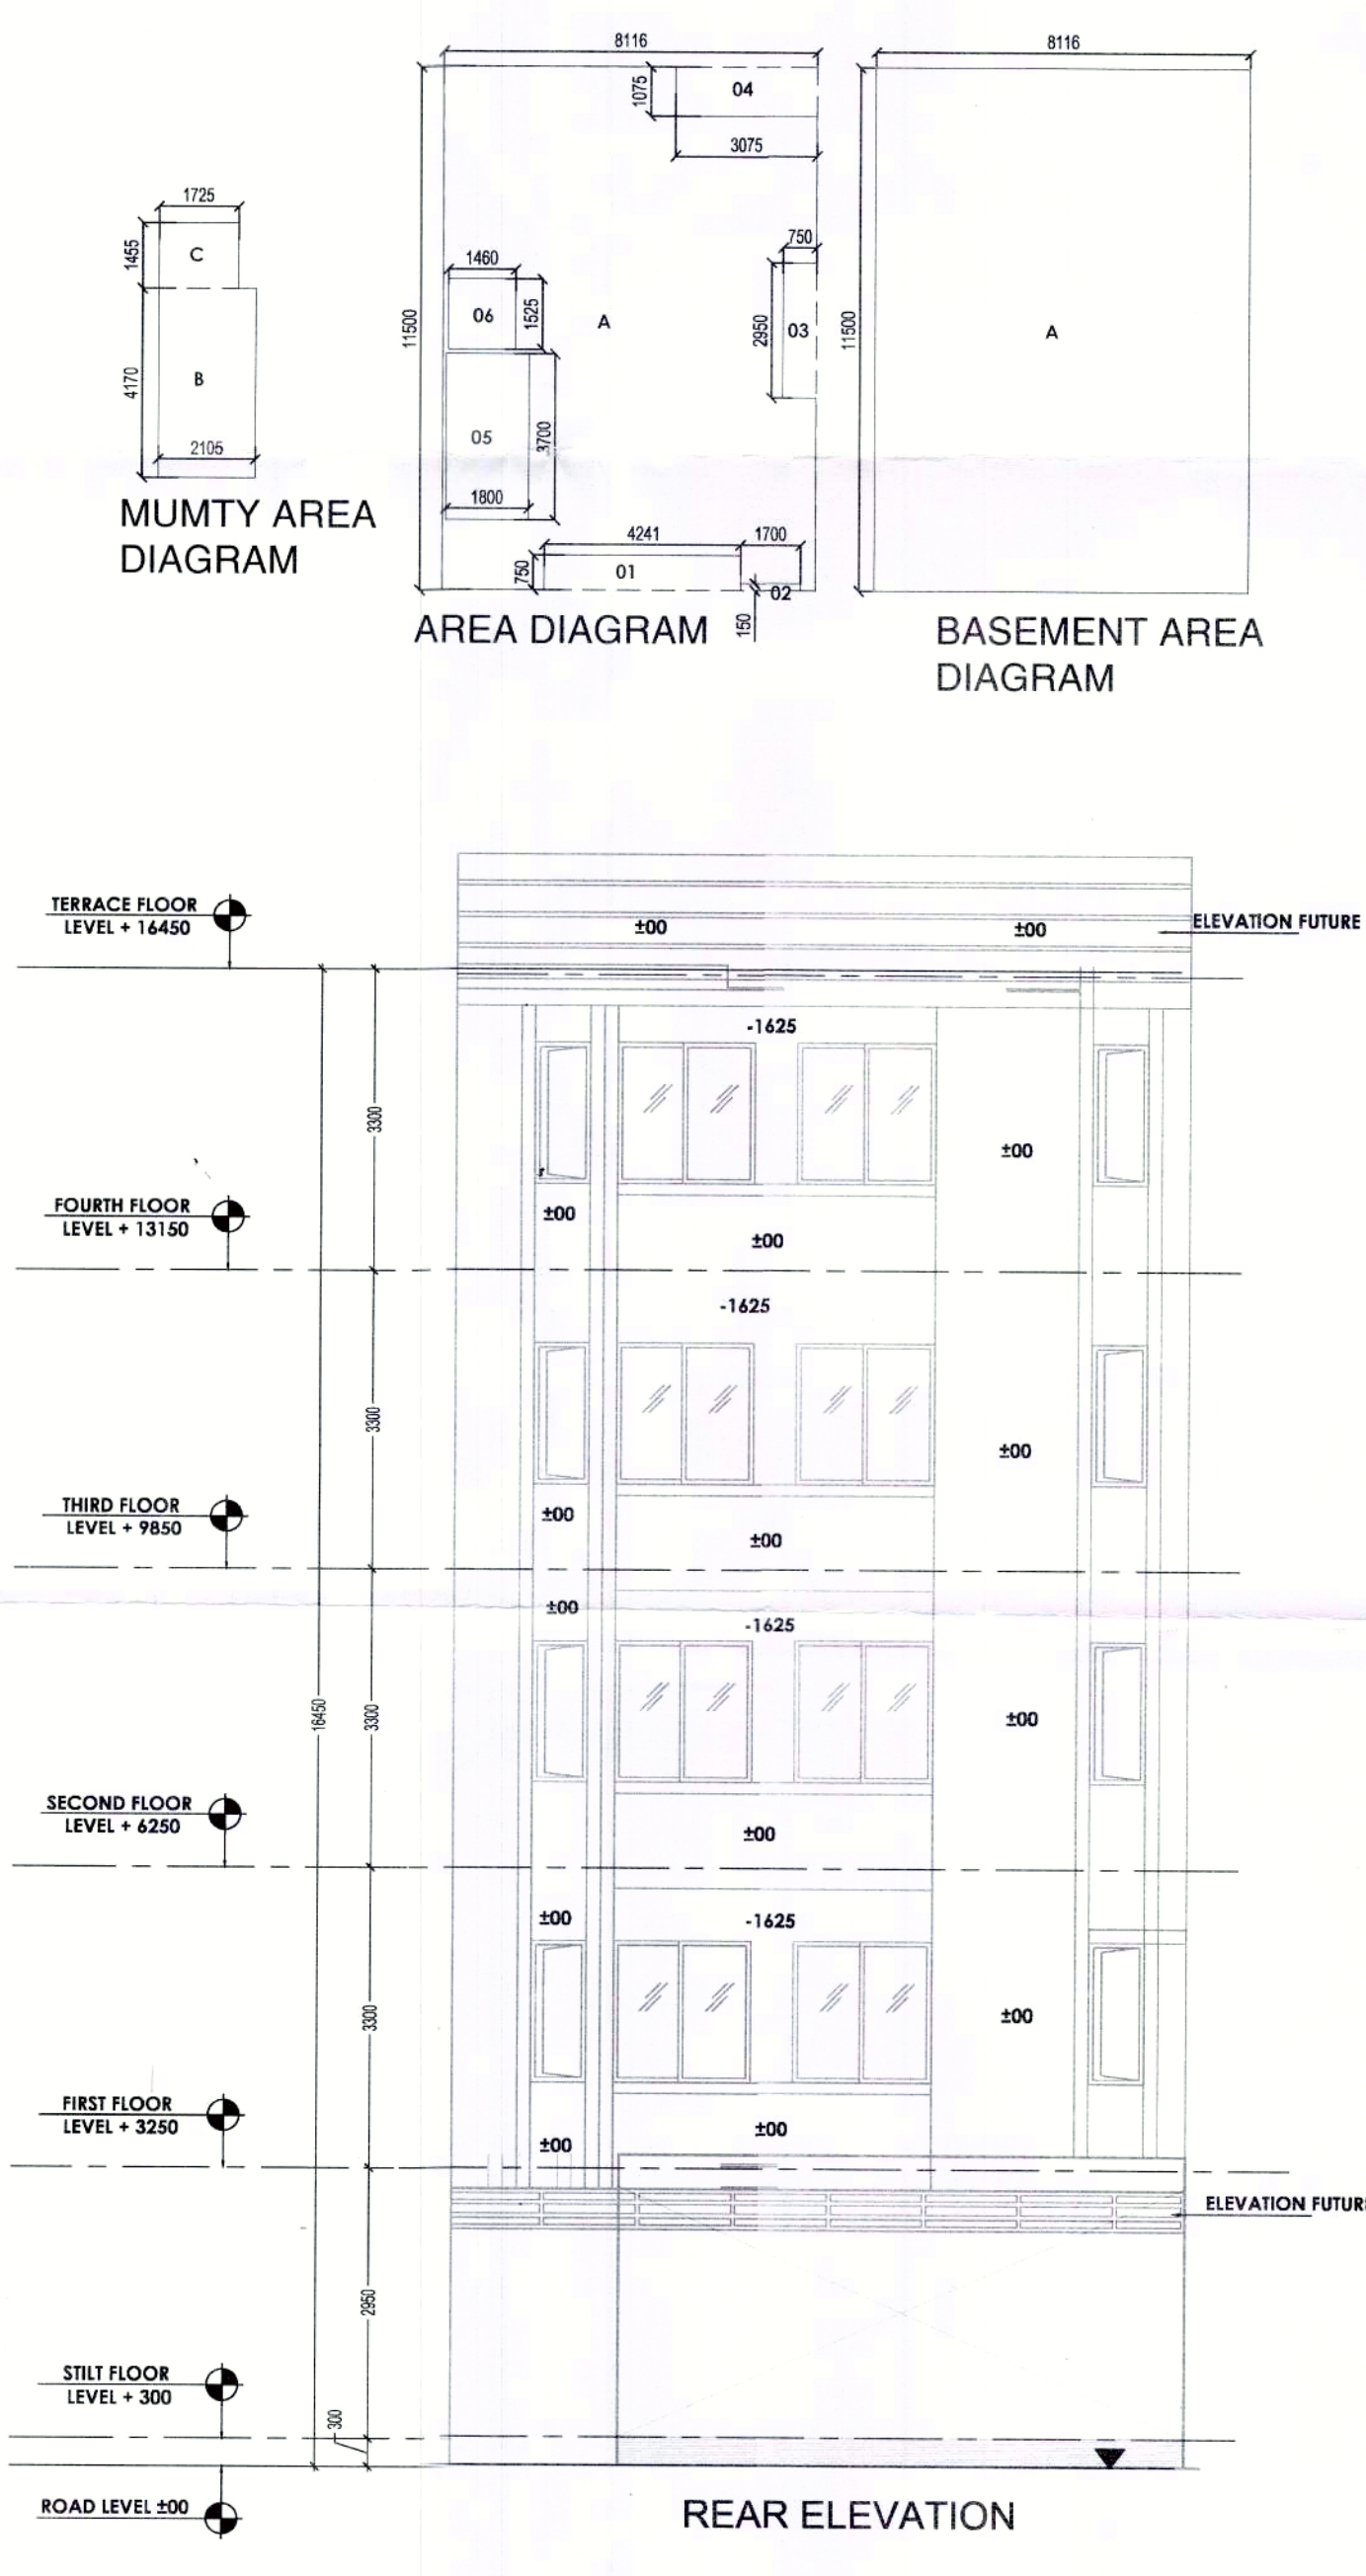

REAR ELEVATION