
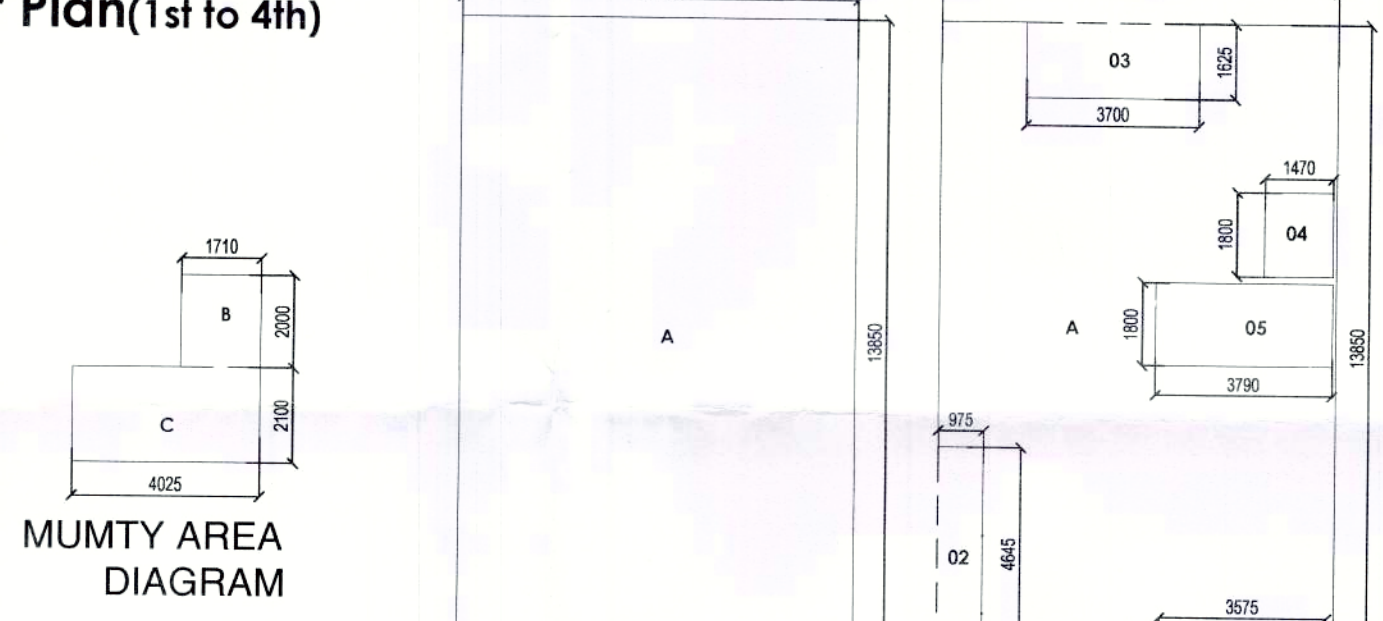
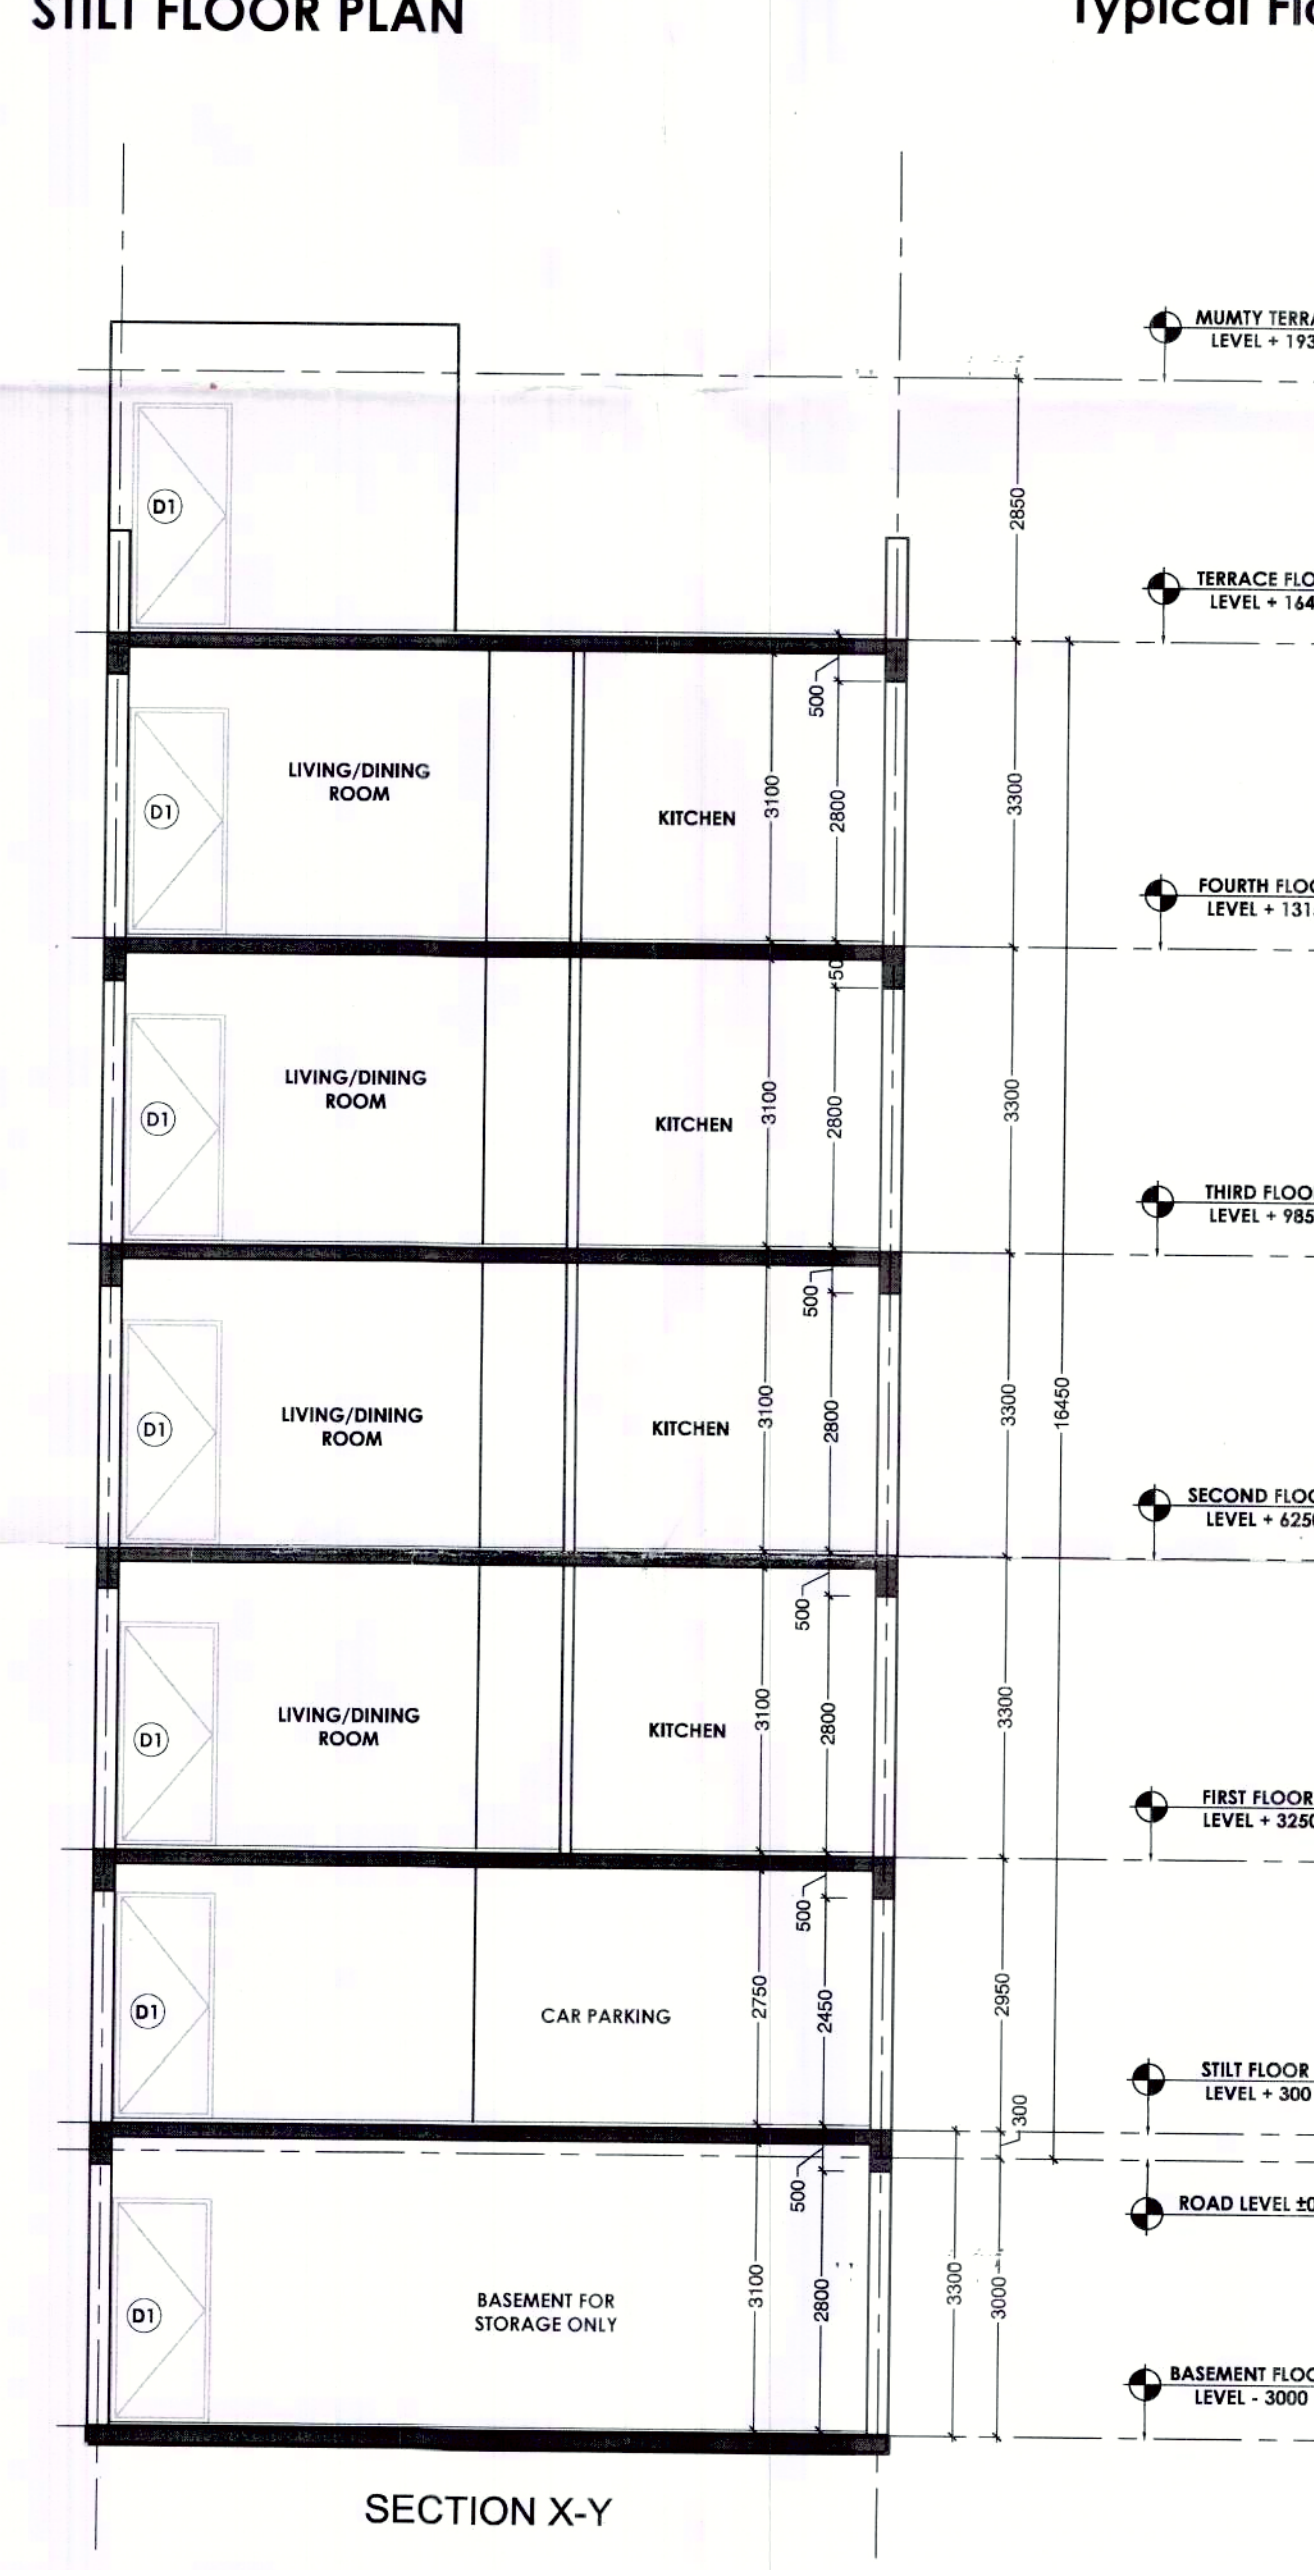
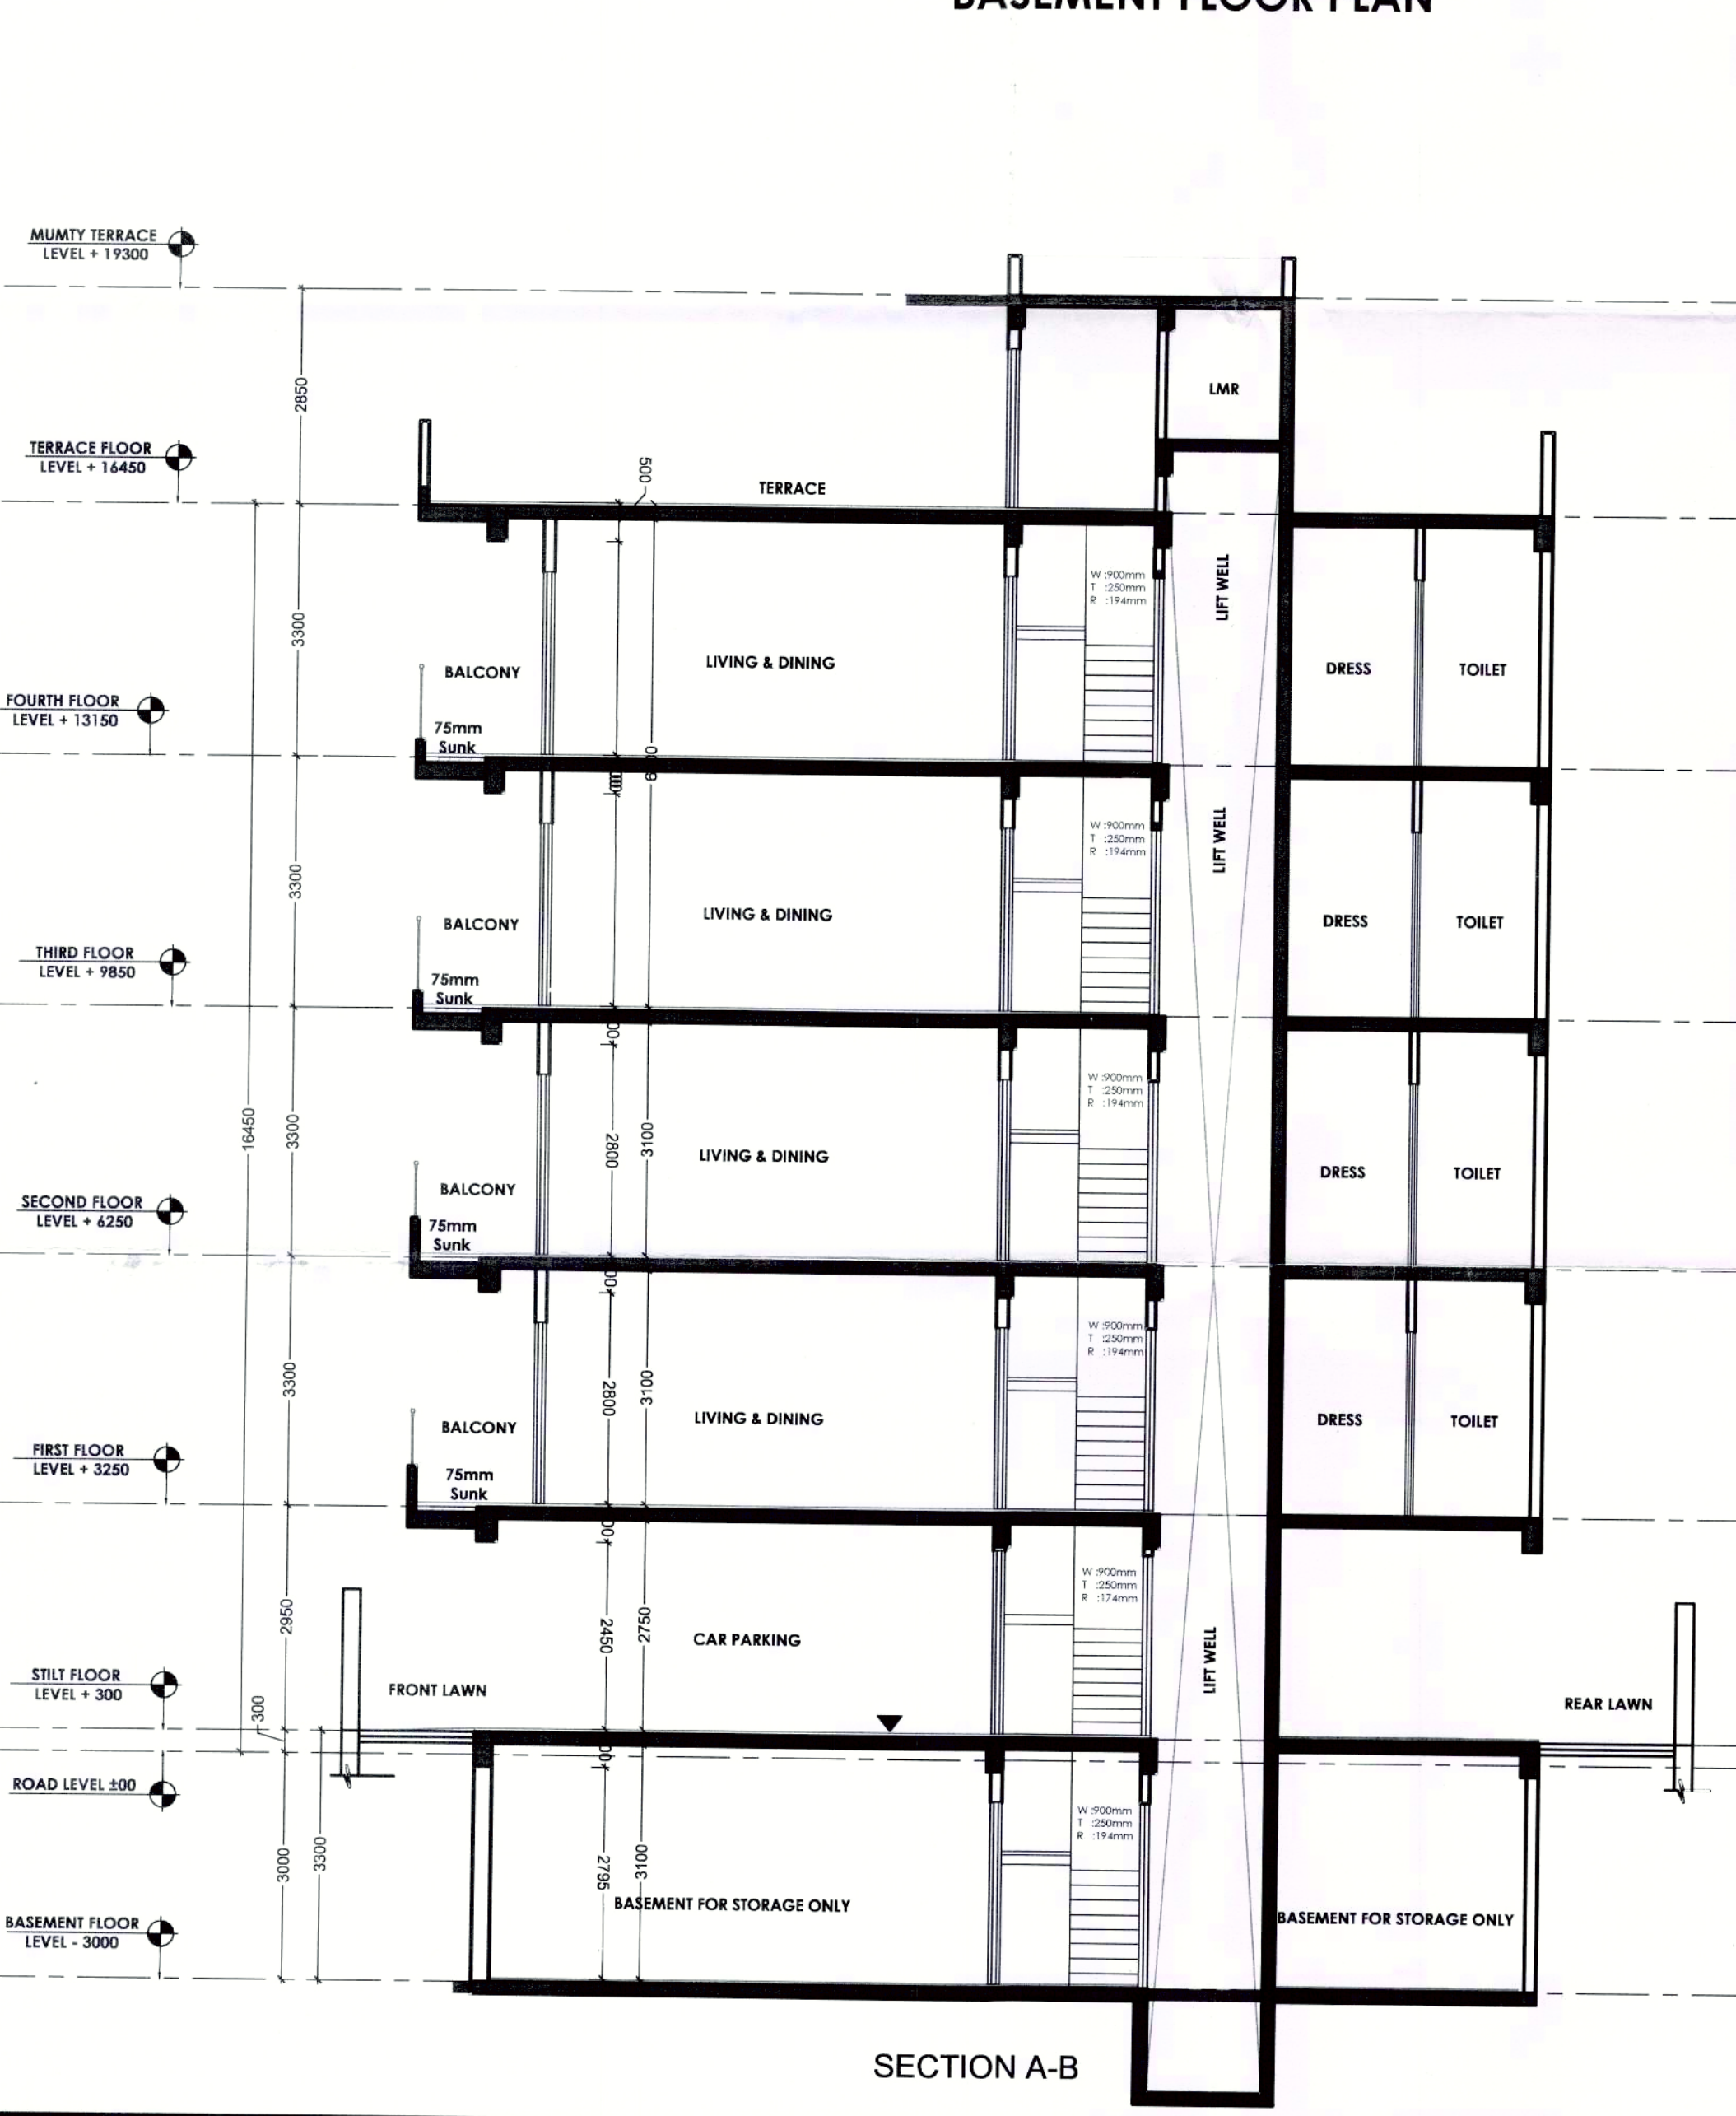
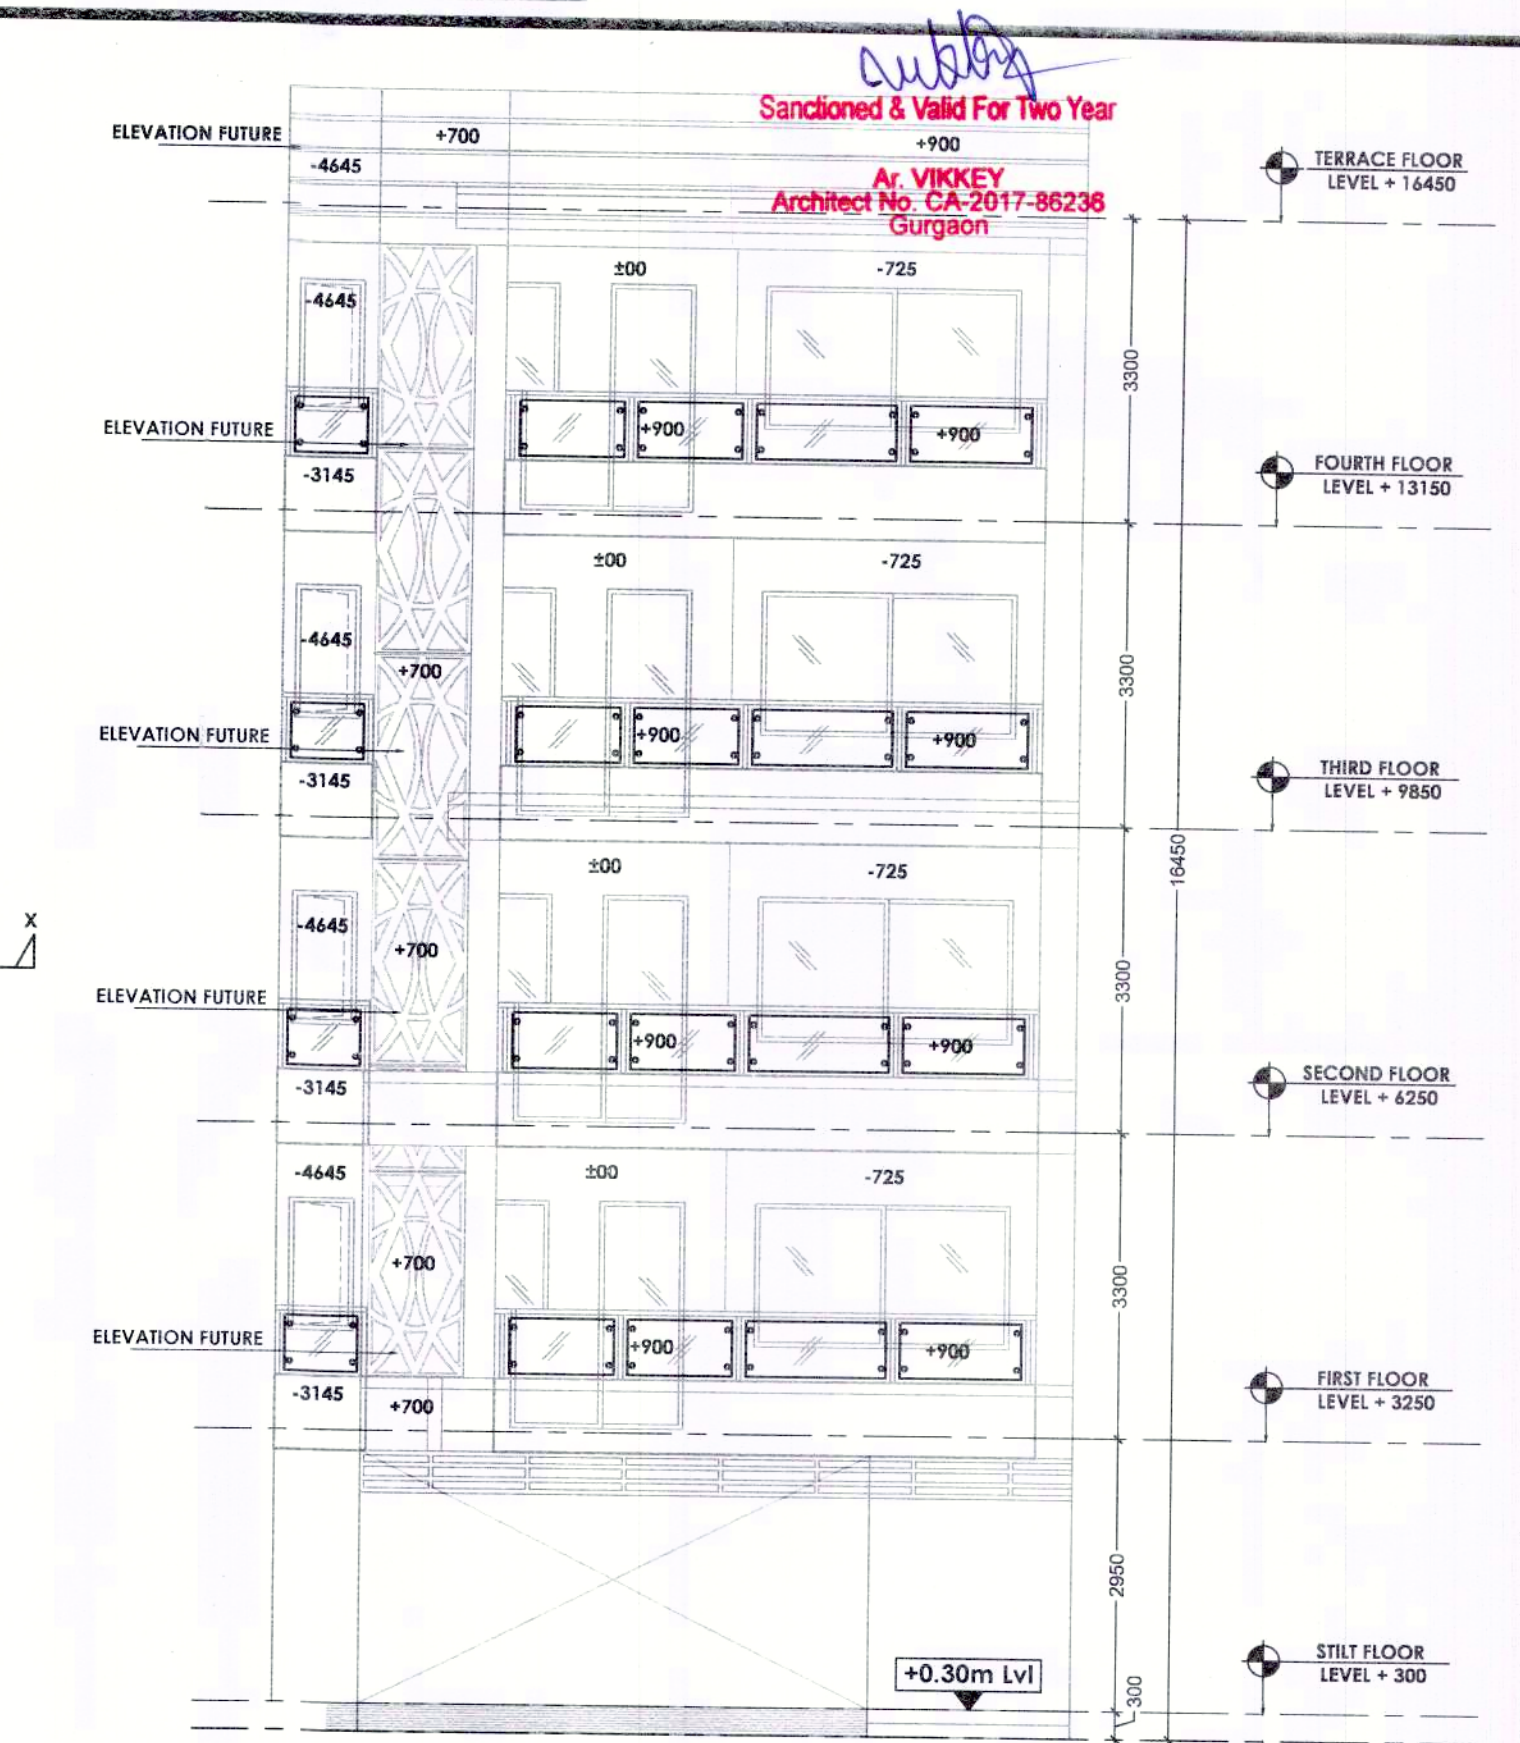
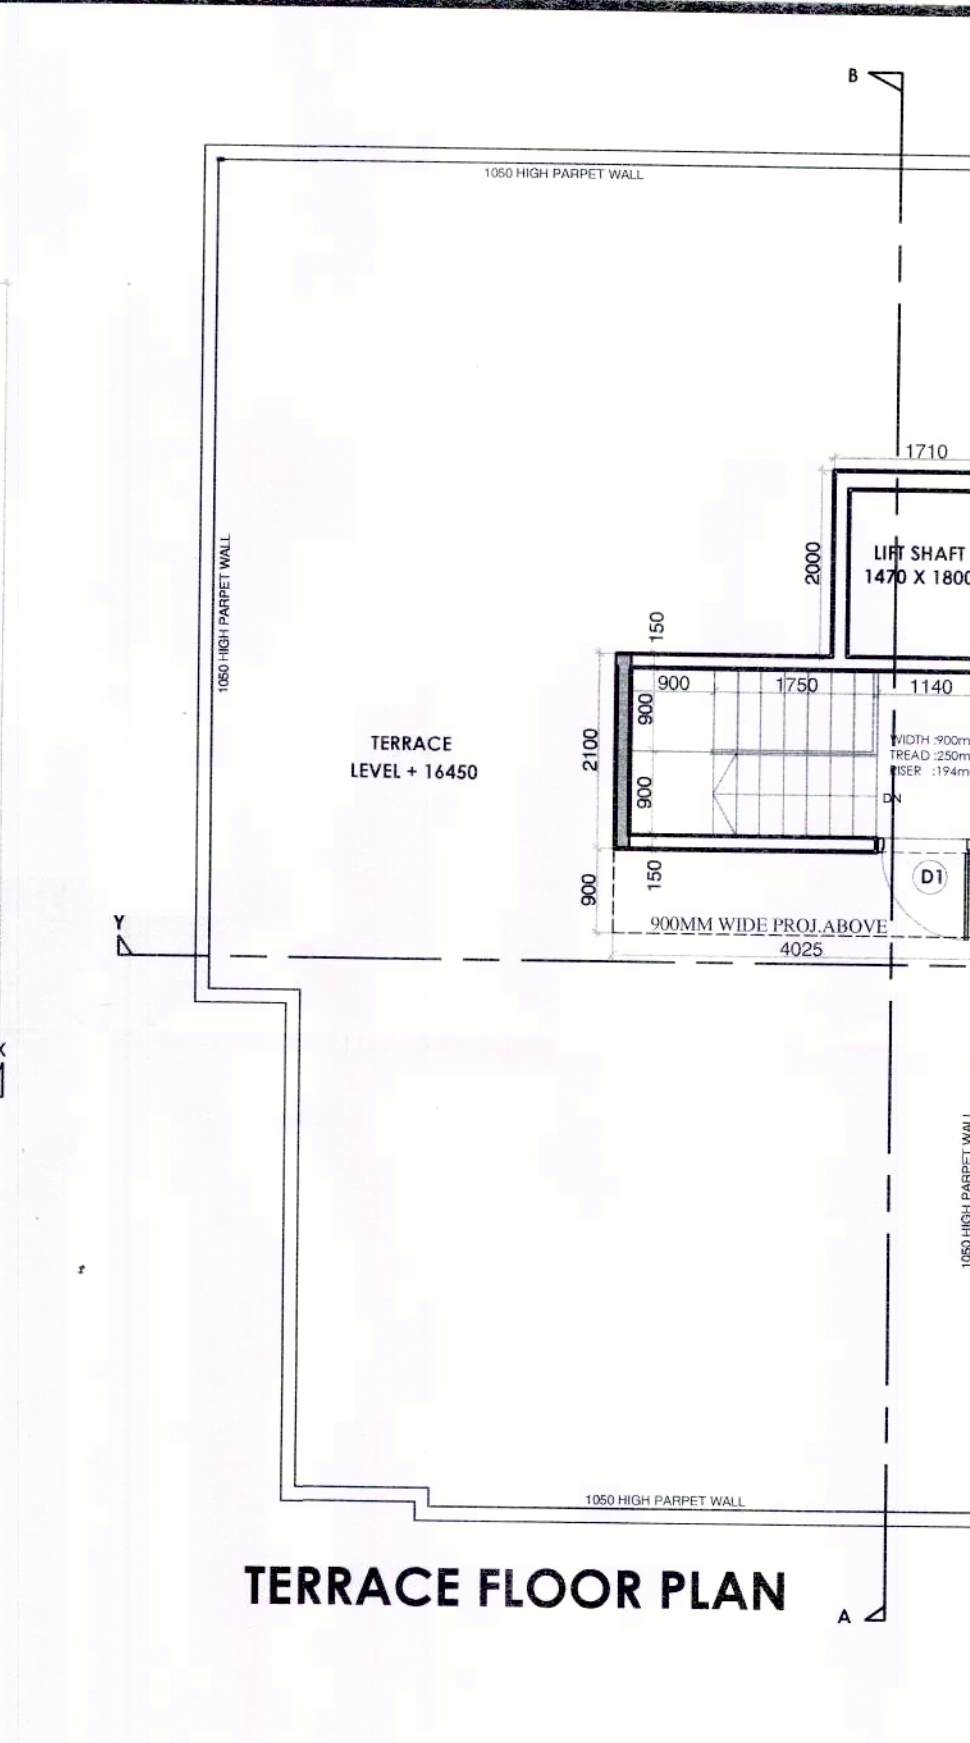
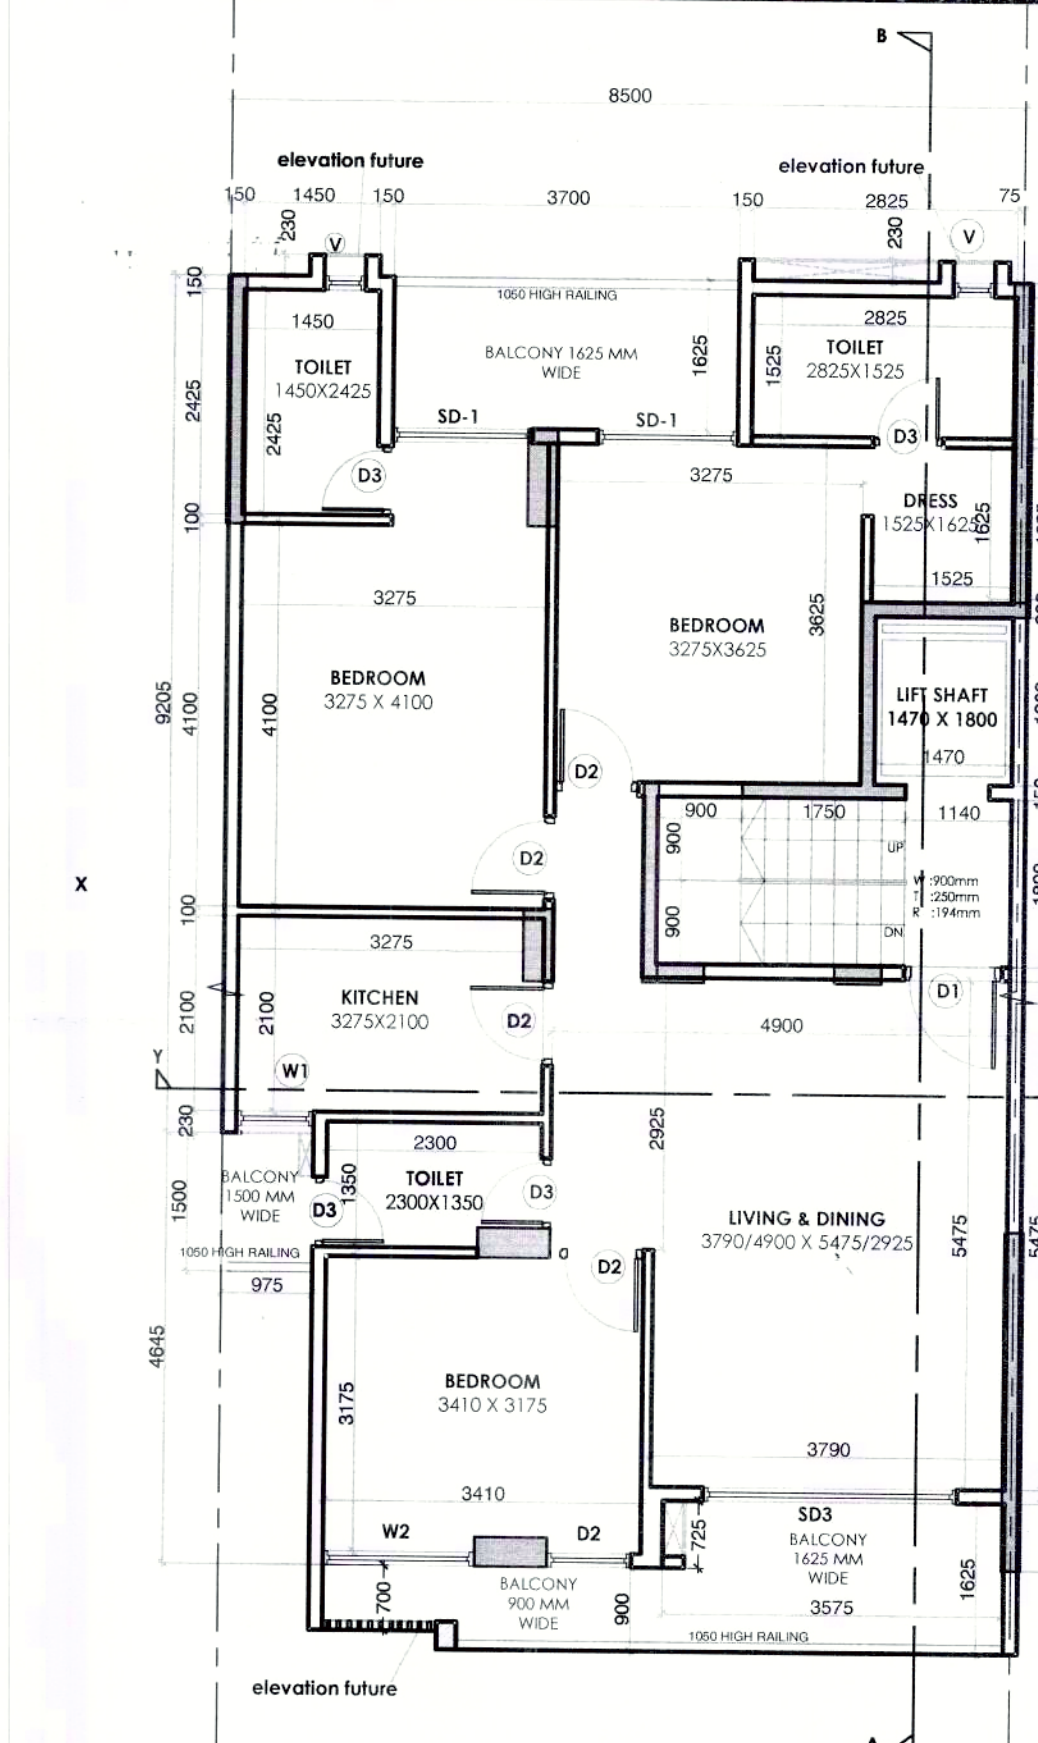
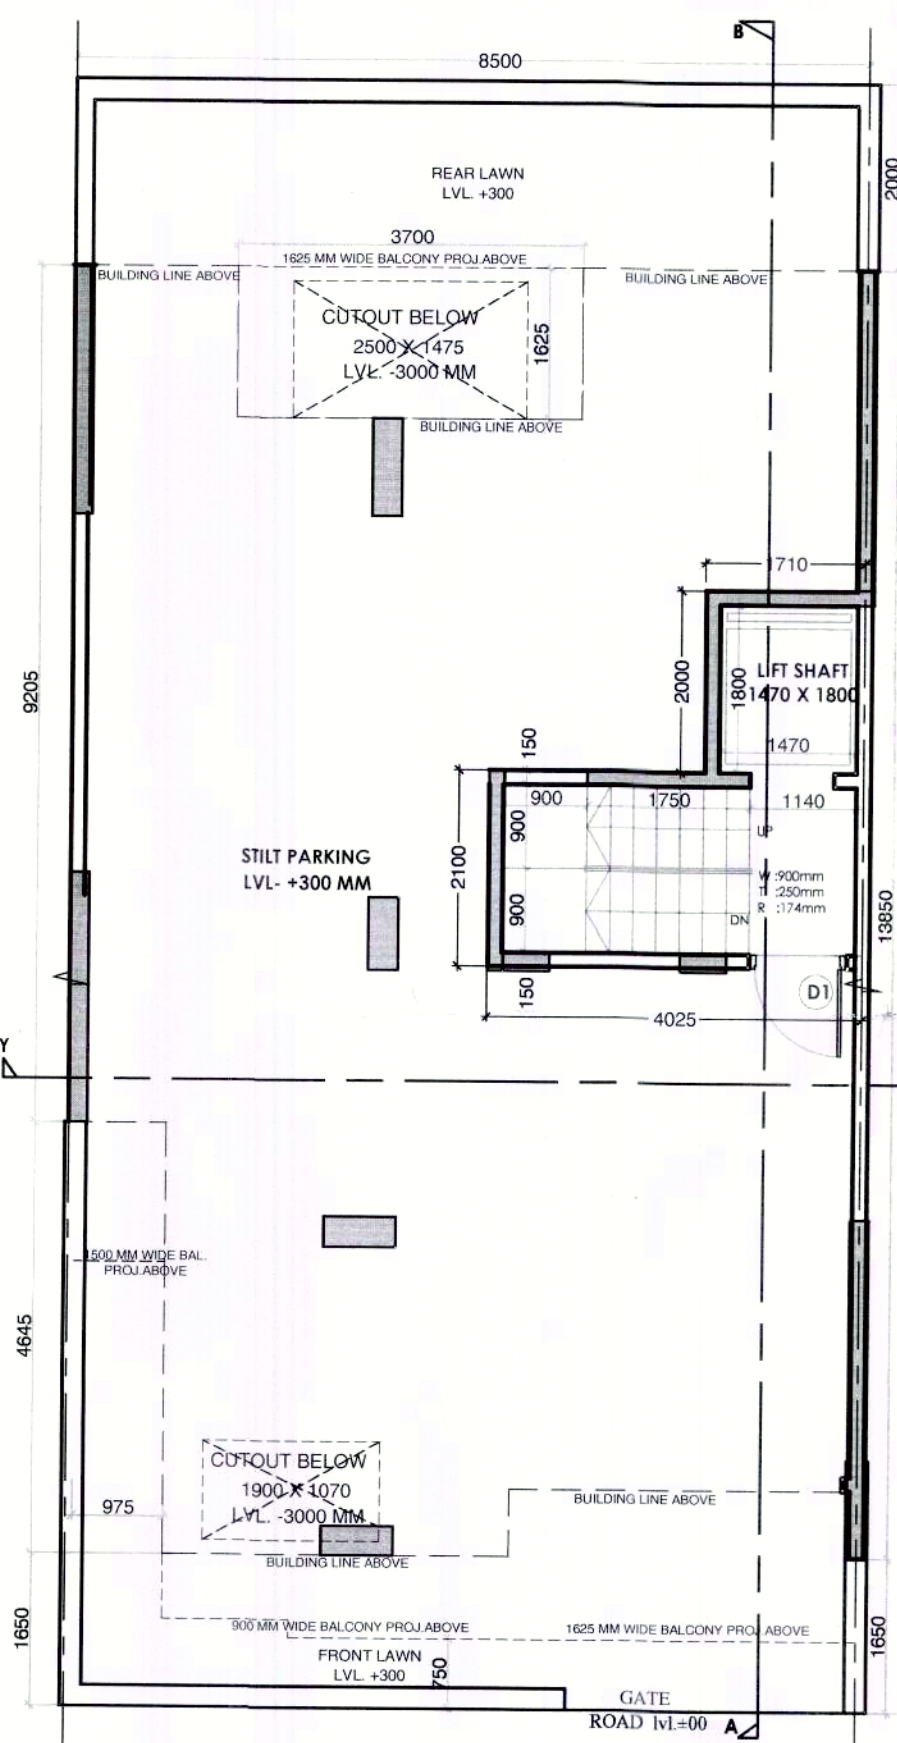
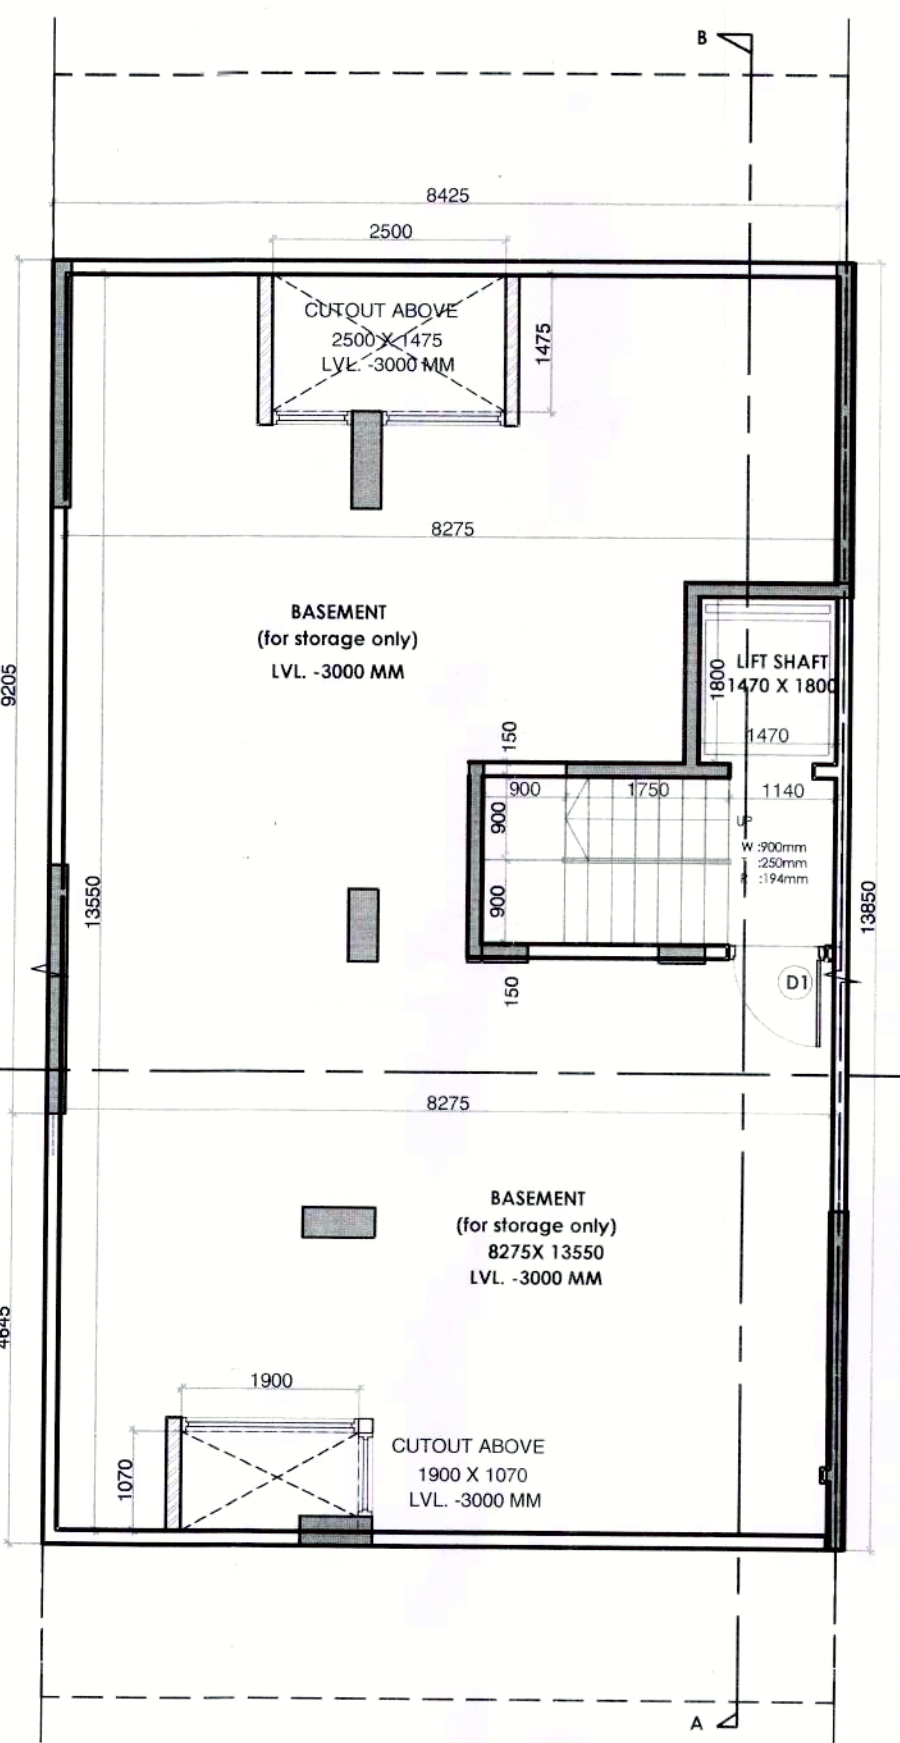


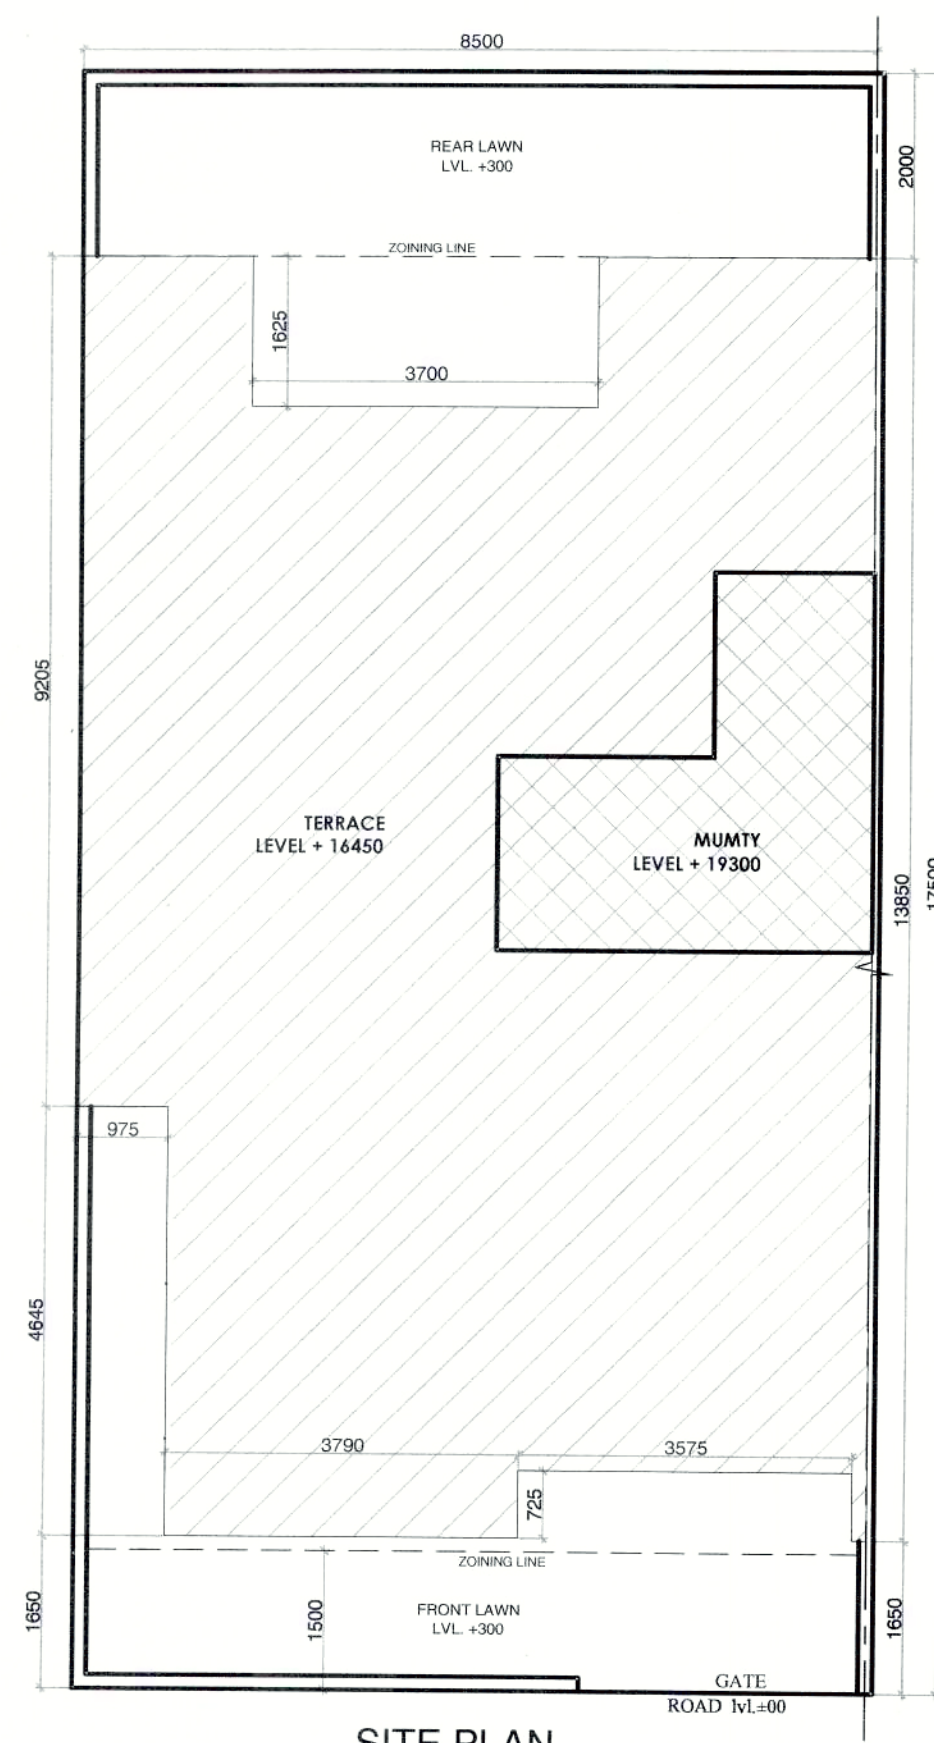

GROUND COVERAGE

S.N.O.	NO.	PREFIX	LENGTH	BREATH	AREA
A	1		8.500	13.850	117.725
TOTAL ADDITION					
TOTAL GROUND COVERAGE					

STILT F.A.R.

S.N.O.	NO.	PREFIX	LENGTH	BREATH	AREA
B	1		1.750	2.000	3.420
C	1		4.025	2.100	8.453
TOTAL STILT F.A.R.					

BASEMENT AREA (NON F.A.R.)

S.N.O.	NO.	PREFIX	LENGTH	BREATH	AREA
A	1		8.500	13.850	117.725
TOTAL ADDITION					
TOTAL SUBTRACTION					
TOTAL BASEMENT AREA					

TYP. 1st, 2nd, 3rd & 4th FLOOR F.A.R.

S.N.O.	NO.	PREFIX	LENGTH	BREATH	AREA
A	1		1.470	1.800	2.646
B	1		3.750	1.800	6.750
TOTAL SUBTRACTION					
TOTAL TYP. FLOOR F.A.R.					

MUMTY AREA (NON F.A.R.)

S.N.O.	NO.	PREFIX	LENGTH	BREATH	AREA
A	1		1.750	2.000	3.420
TOTAL MUMTY AREA (NON F.A.R.)					

DOOR/WINDOW SCHEDULE

NO.	SIZE	SILL LEVEL	LINTEL LVL
D1	1050 X 2250	00 MM	2450 MM
D2	900 X 2250	00 MM	2450 MM
D3	750 X 2250	00 MM	2450 MM
SD1	1500 X 2450	00 MM	2450 MM
SD3	2725 X 2450	00 MM	2450 MM
SD4	1850 X 2450	00 MM	2450 MM
W1	815 X 1650	900 MM	2450 MM
V	600 X 1550	900 MM	2450 MM

NOTES :-
1. ALL DIMENSIONS ARE IN MM
2. GATE & B/WALL AS/STD DESIGN
3. THE RESPONSIBILITY OF THE STRUCTURAL DRG, STRUCTURAL STABILITY OF THE BUILDING BLOCK AGAINST THE EARTHQUAKE SHALL BE SOLELY OF OWNER/ ARCHITECT / ENGINEER.

REVISED BUILDING PLAN FOR PLOT NO: 41,56,72,97 IN PLOTTED COLONY WHITE LAND BLISS VILLE SECTOR- 76, GURGAON, HARYANA.

OWNER'S SEAL & SIGNATURE

ARCHITECT'S SEAL & SIGNATURE

DATE-AUG.-2022

SCALE - 1:80

PLANS, SECTION, ELEVATION & AREA CALCULATION

DRAWING NO.- 01

TOTAL PLOT AREA (8.500X17.500) = 148.750 SQM.

PERM.GROUND COVERAGE @ 75% = 111.562 SQM.

PERM. F.A.R. @ 264% = 392.700 SQM.

PROPOSED GROUND COVERAGE = 104.591 SQM.

PROPOSED STILT FLOOR F.A.R. = 11.873 SQM.

PROPOSED 1ST FLOOR F.A.R. = 95.123 SQM.

PROPOSED 2ND FLOOR F.A.R. = 95.123 SQM.

PROPOSED 3RD FLOOR F.A.R. = 95.123 SQM.

PROPOSED 4TH FLOOR F.A.R. = 95.123 SQM.

TOTAL PROPOSED F.A.R. = 392.365 SQ.MT.