
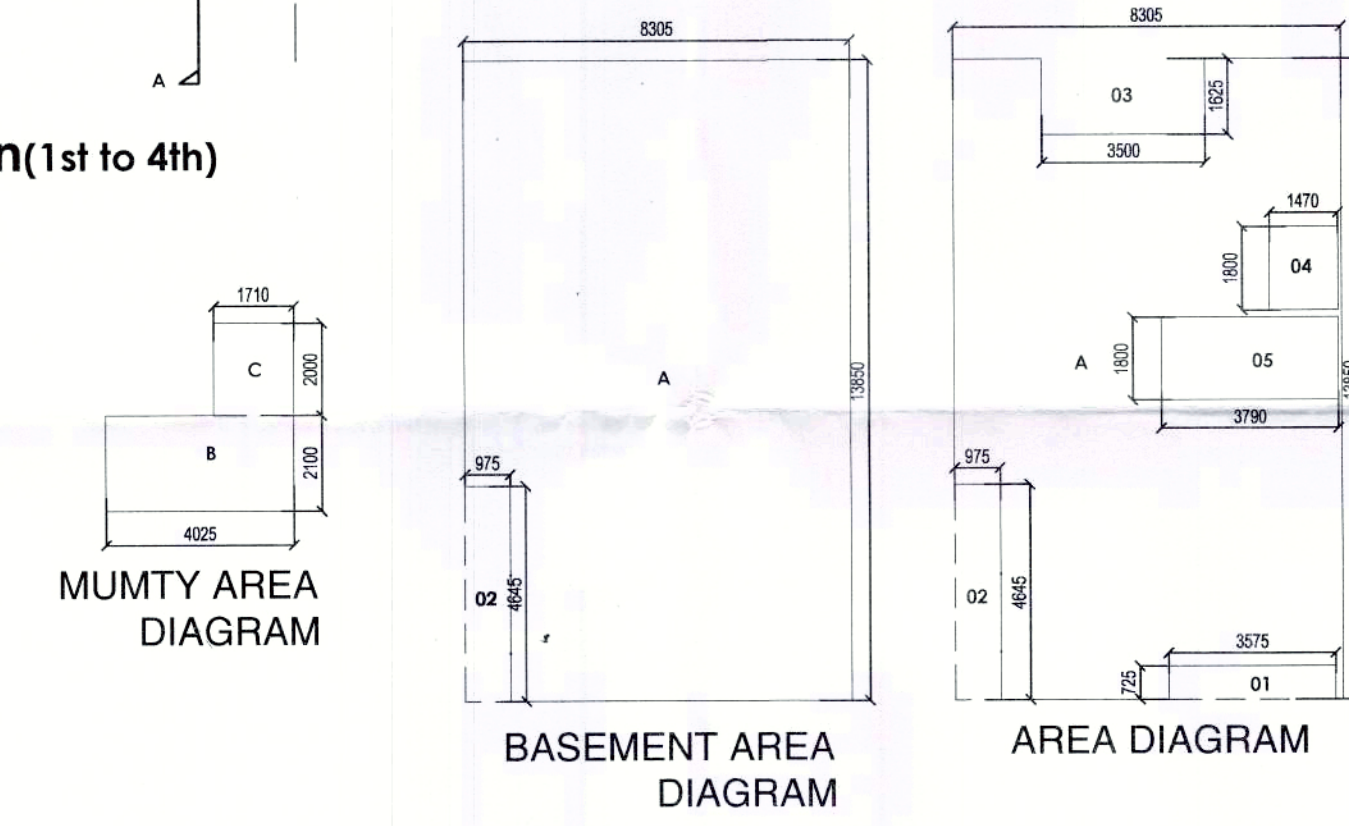
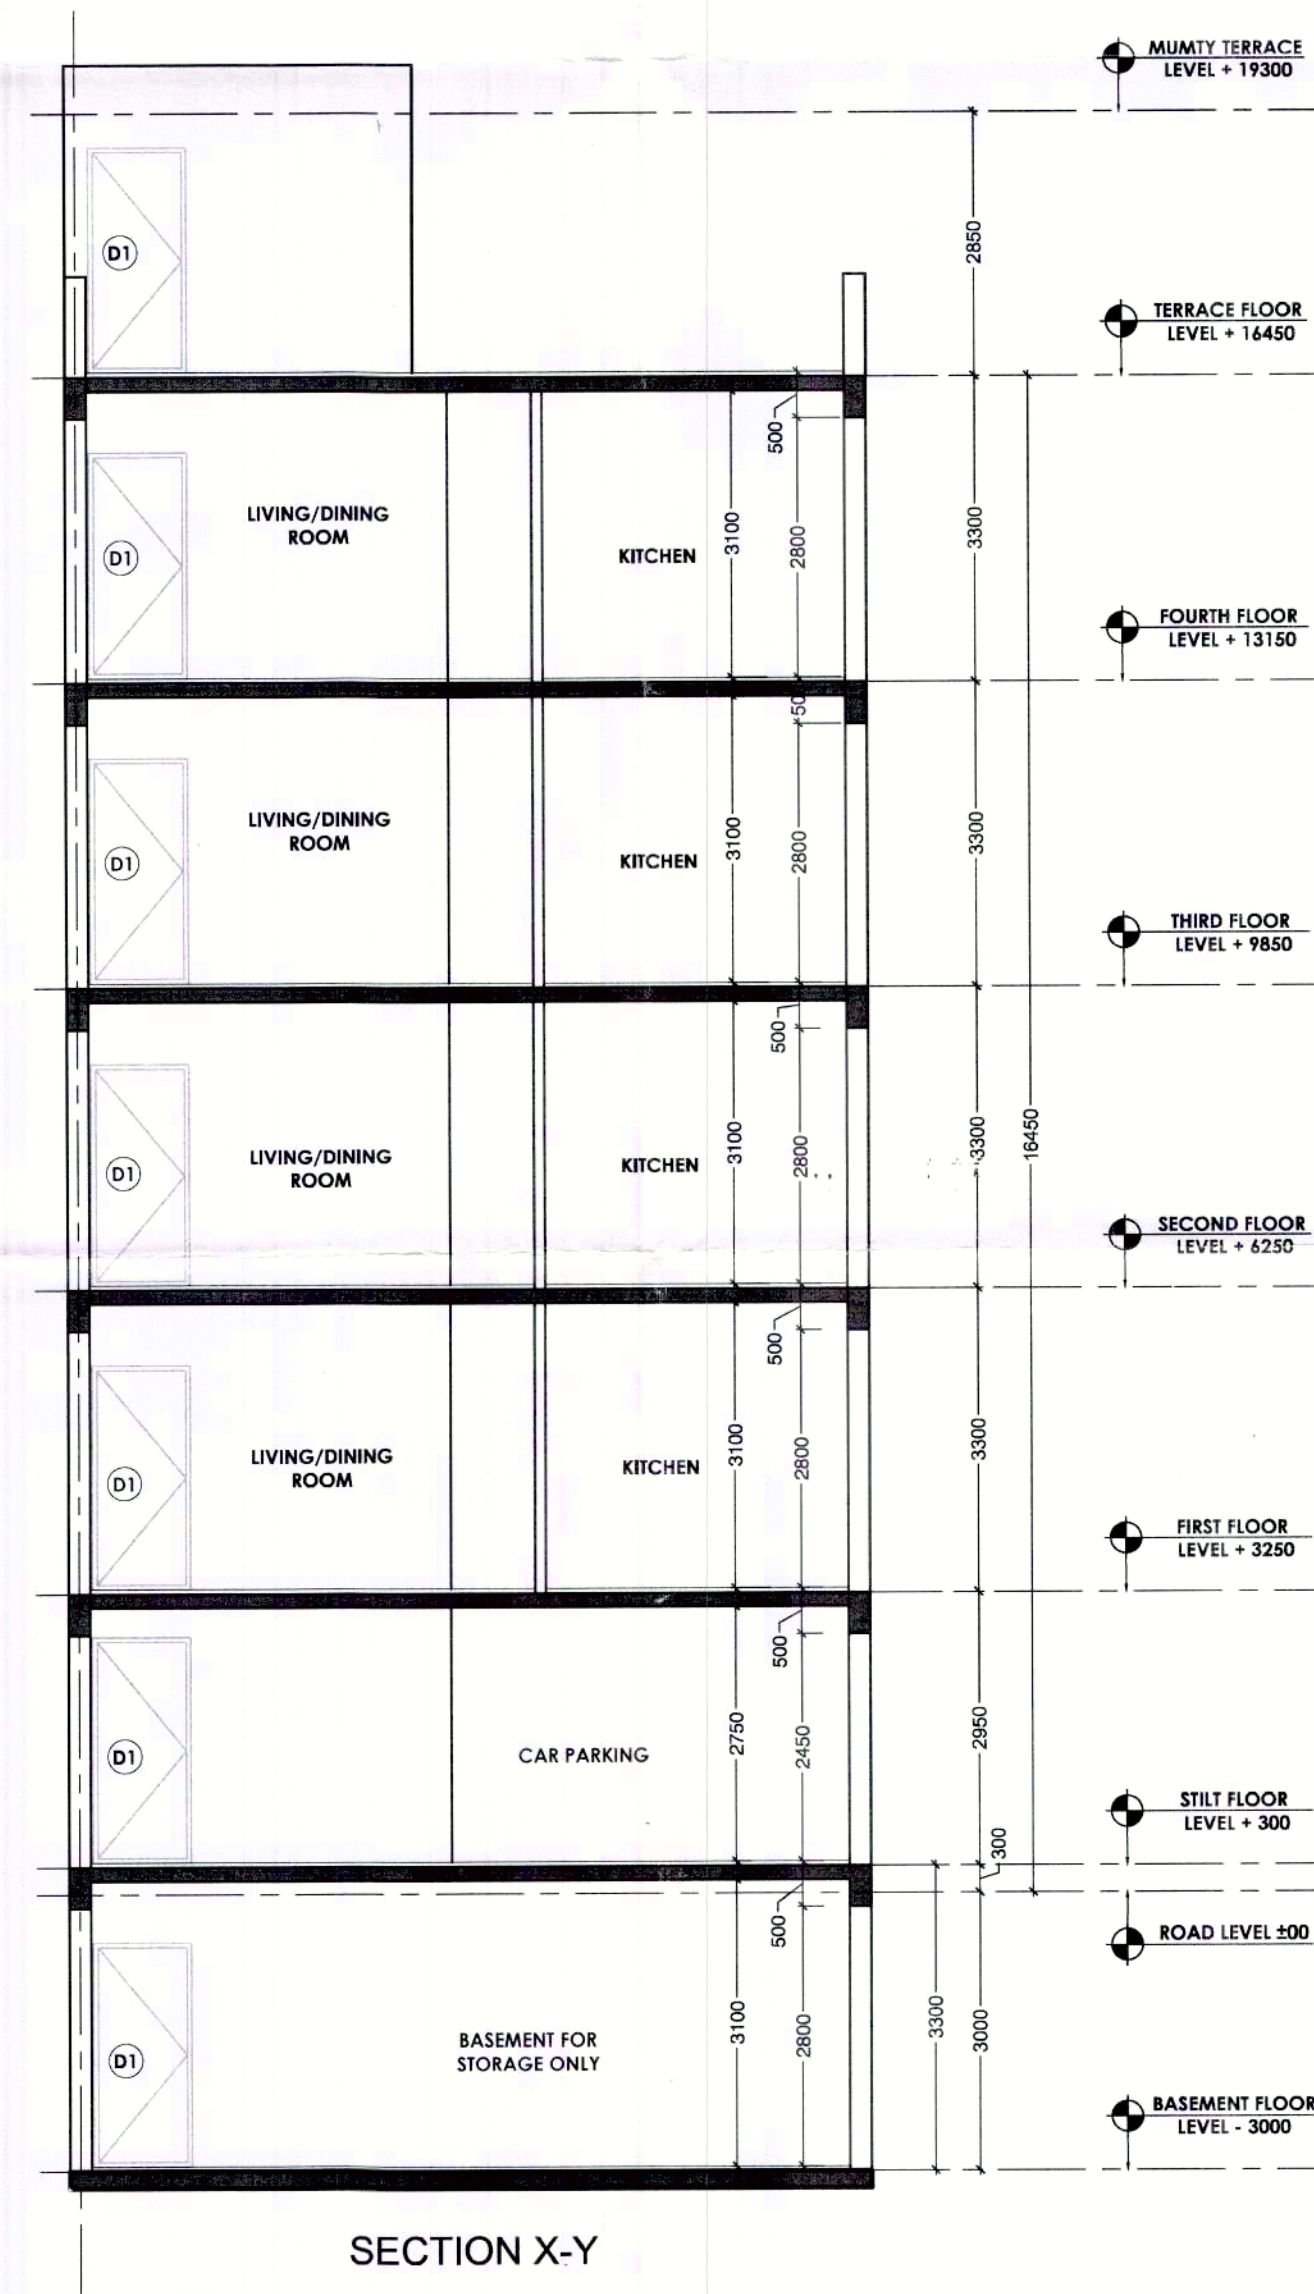
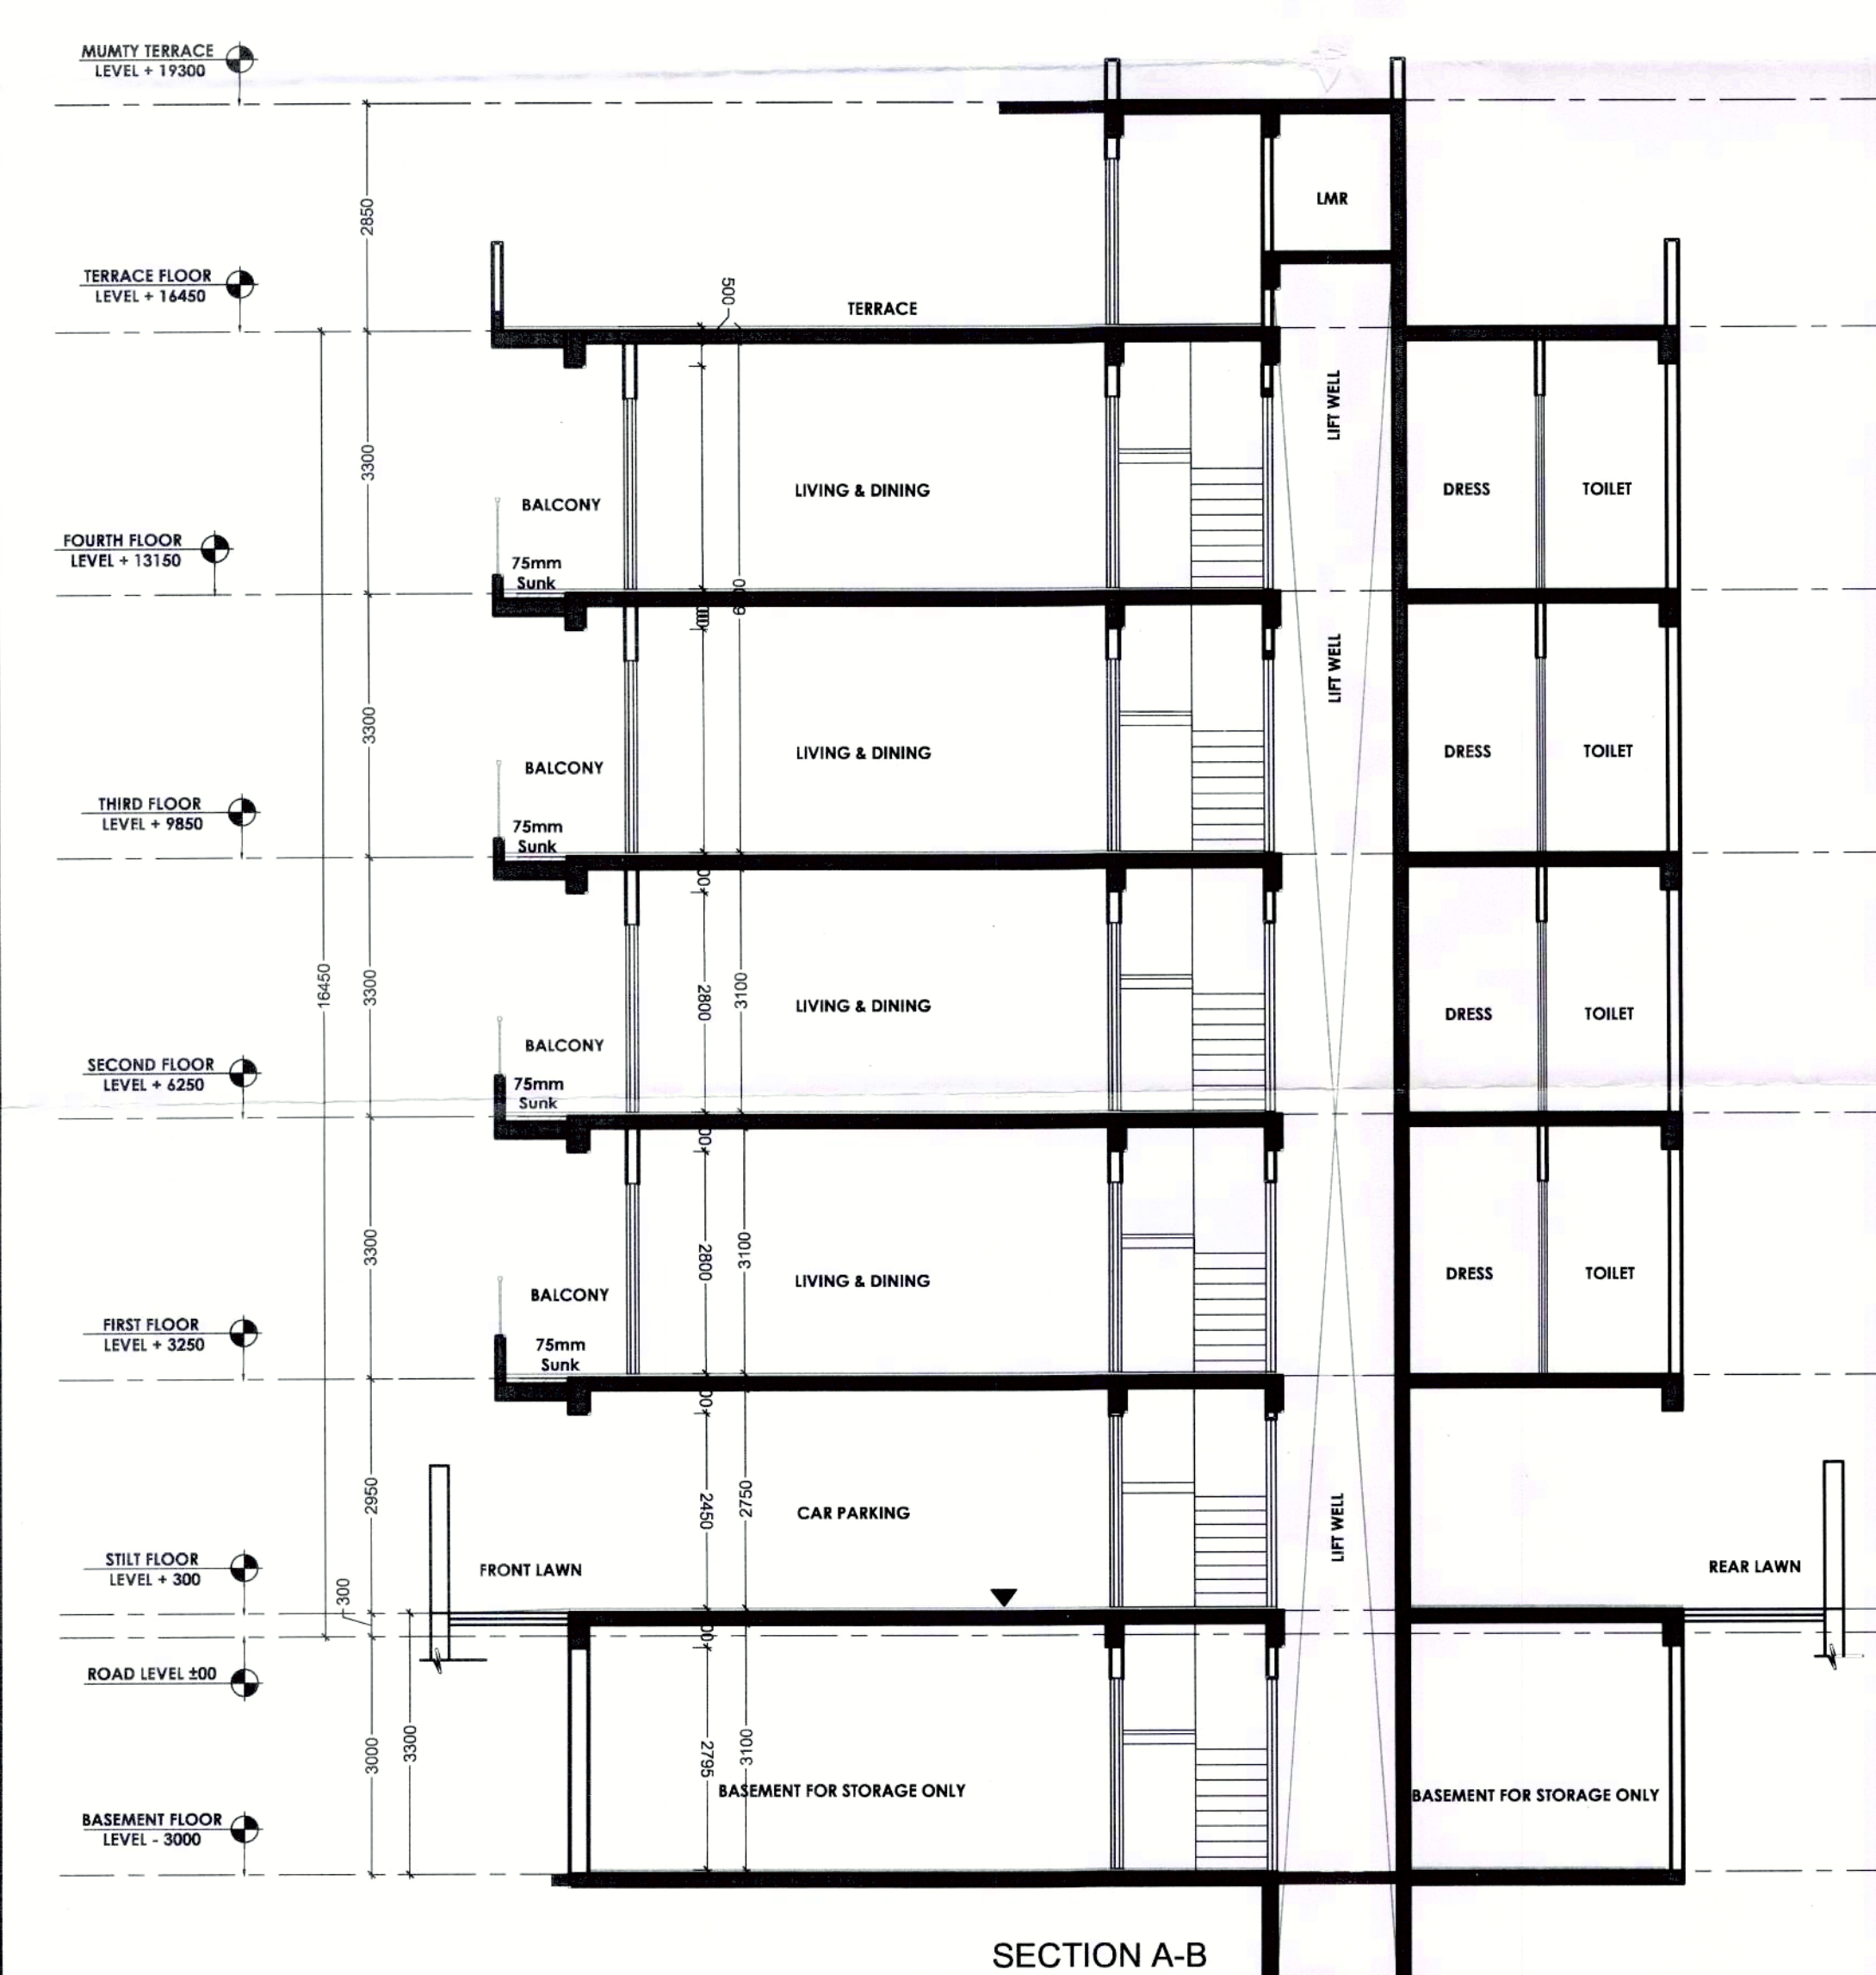
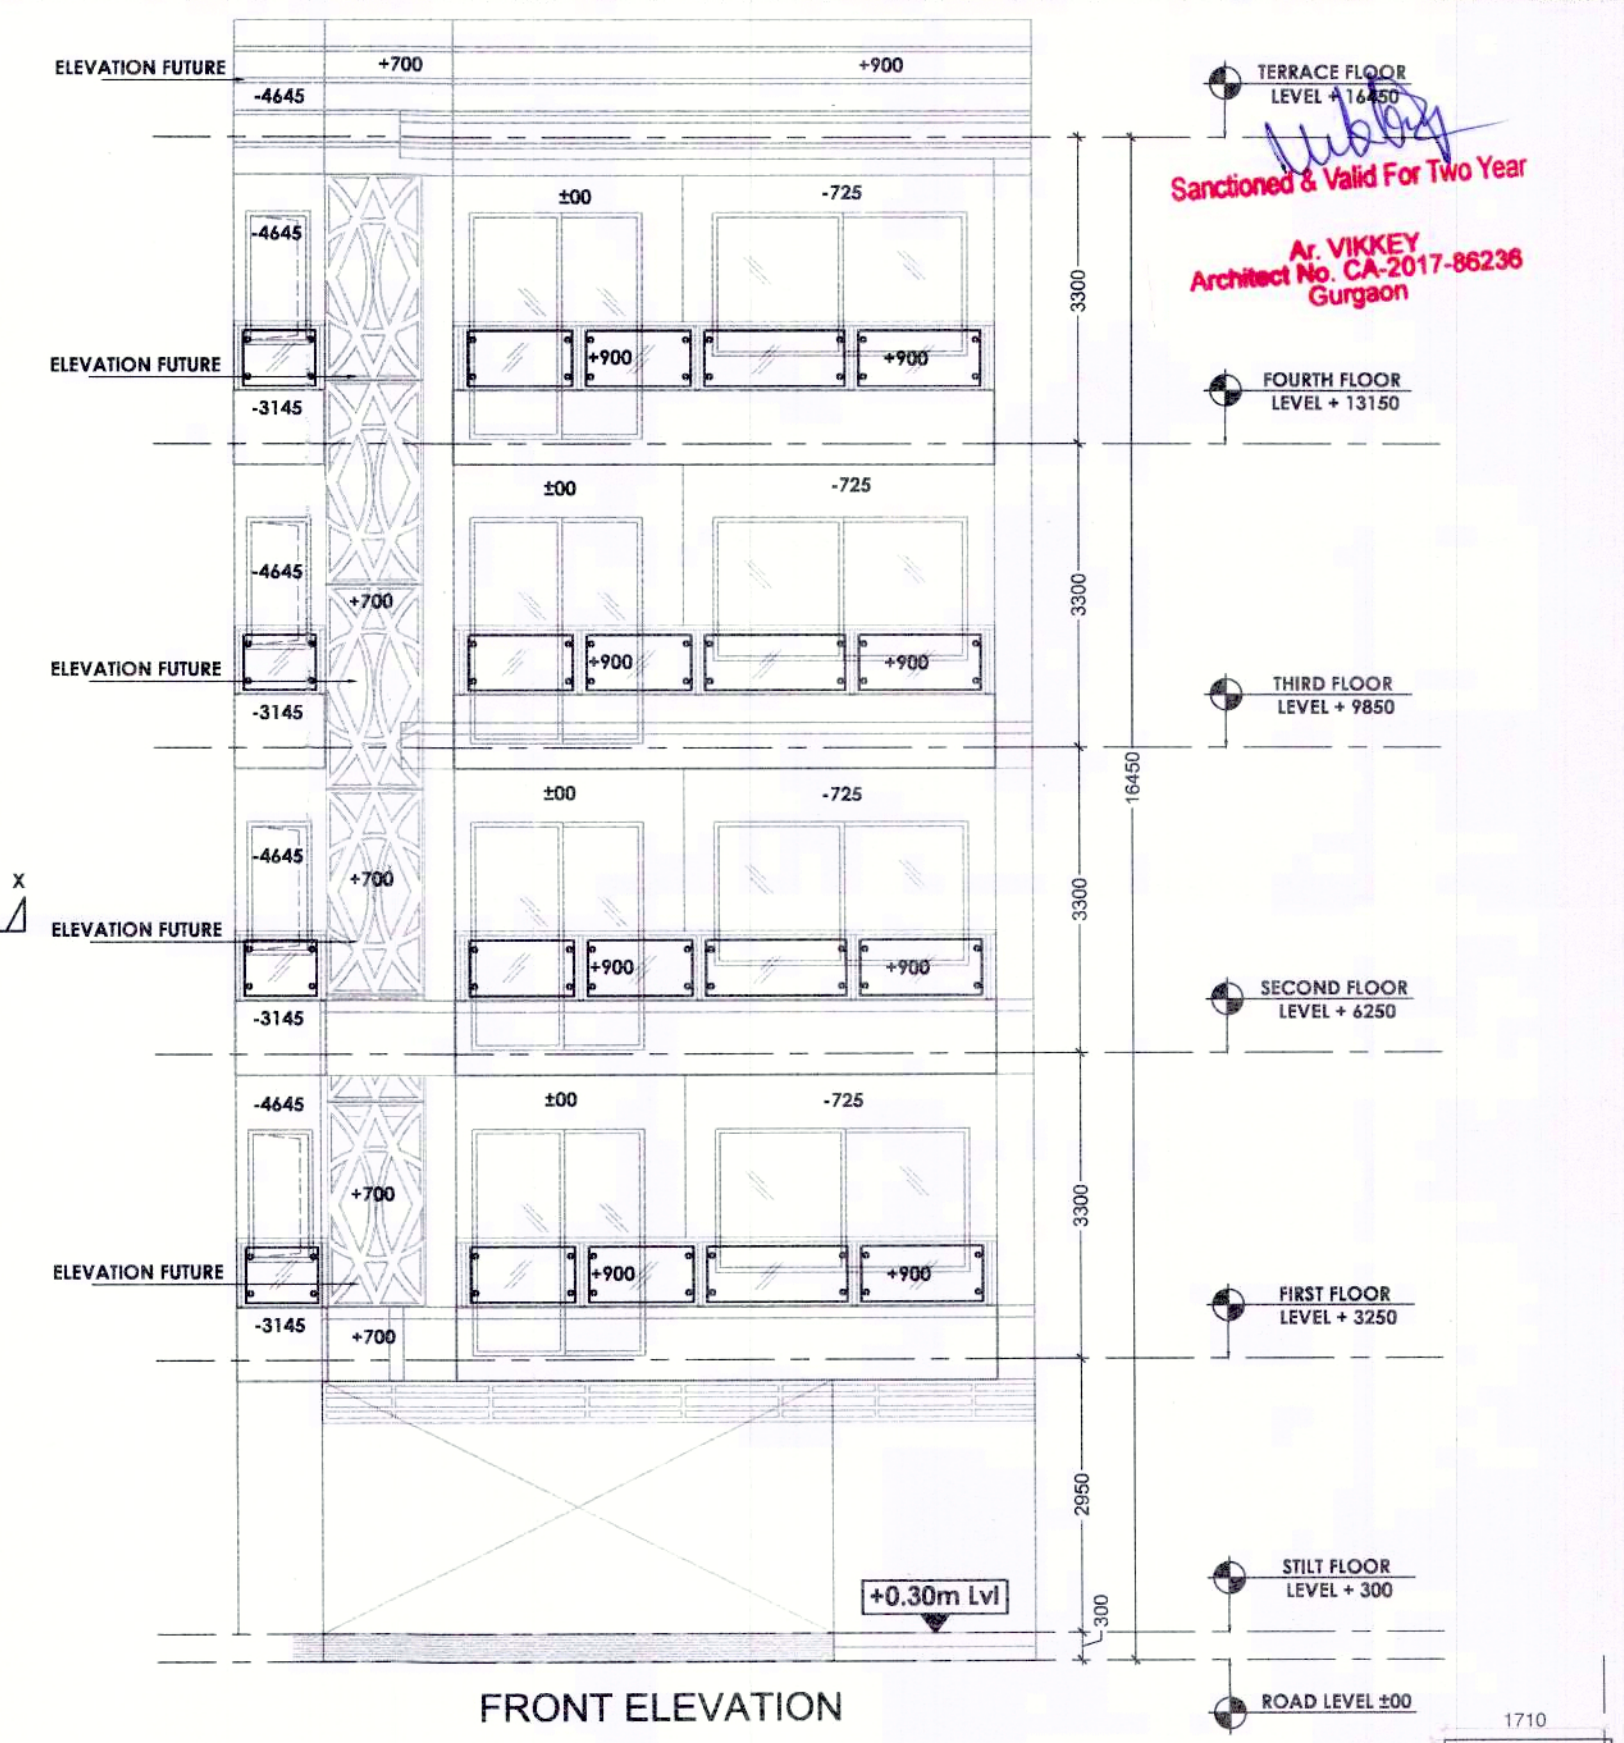
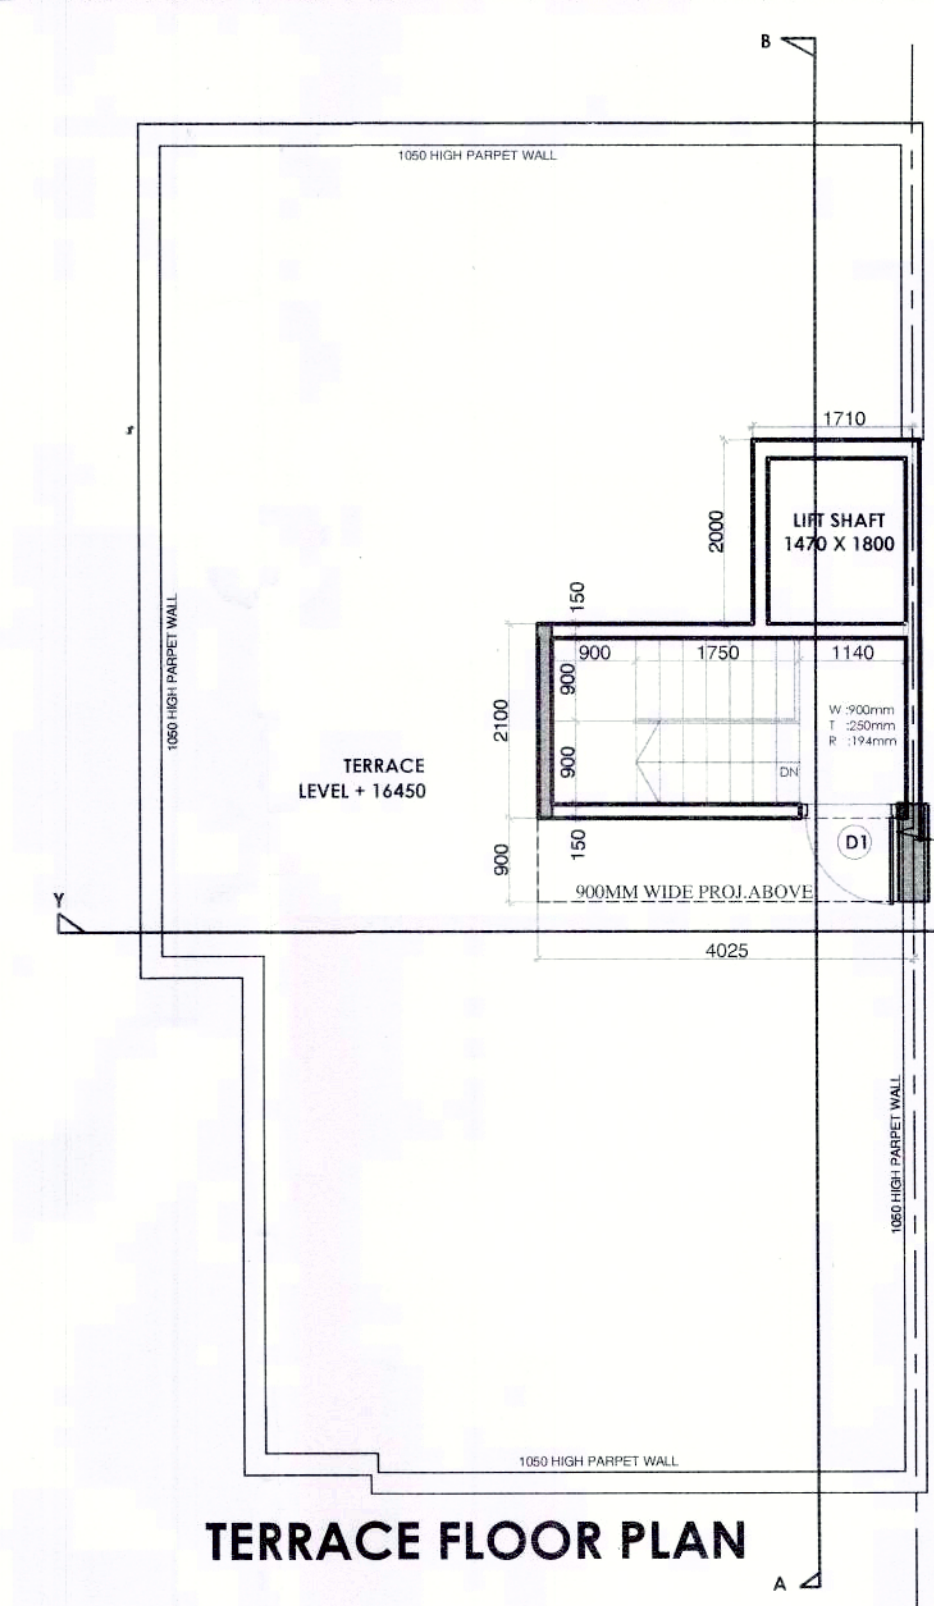
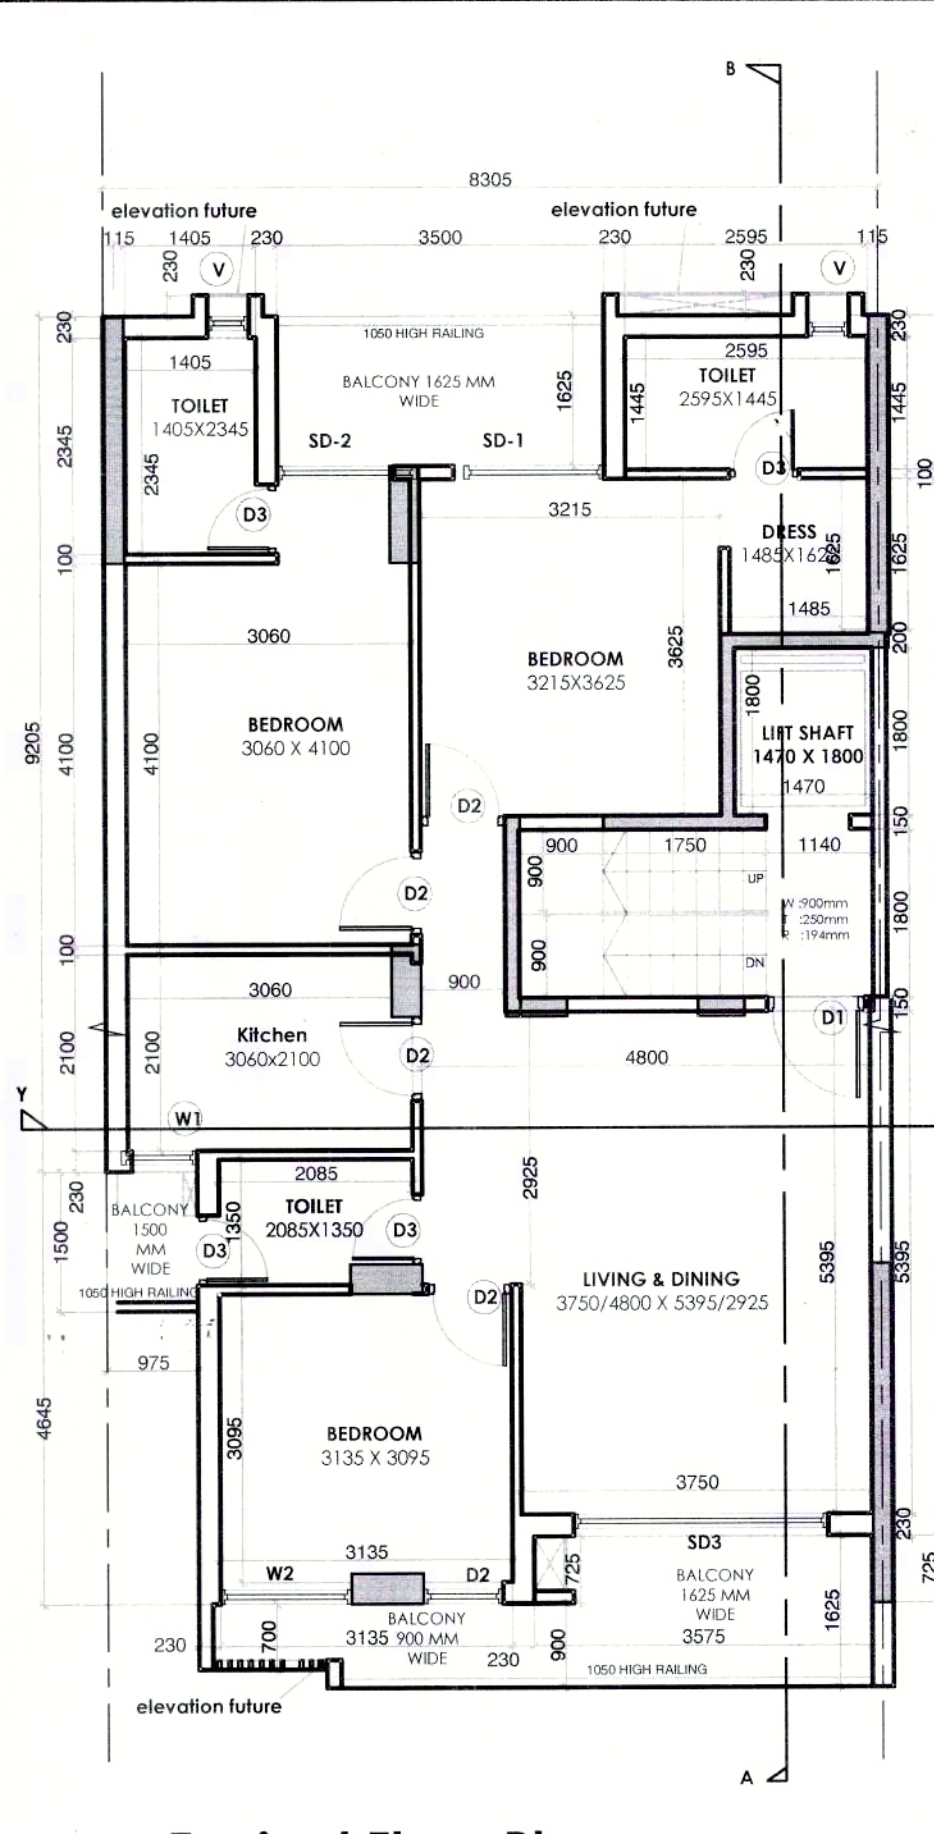
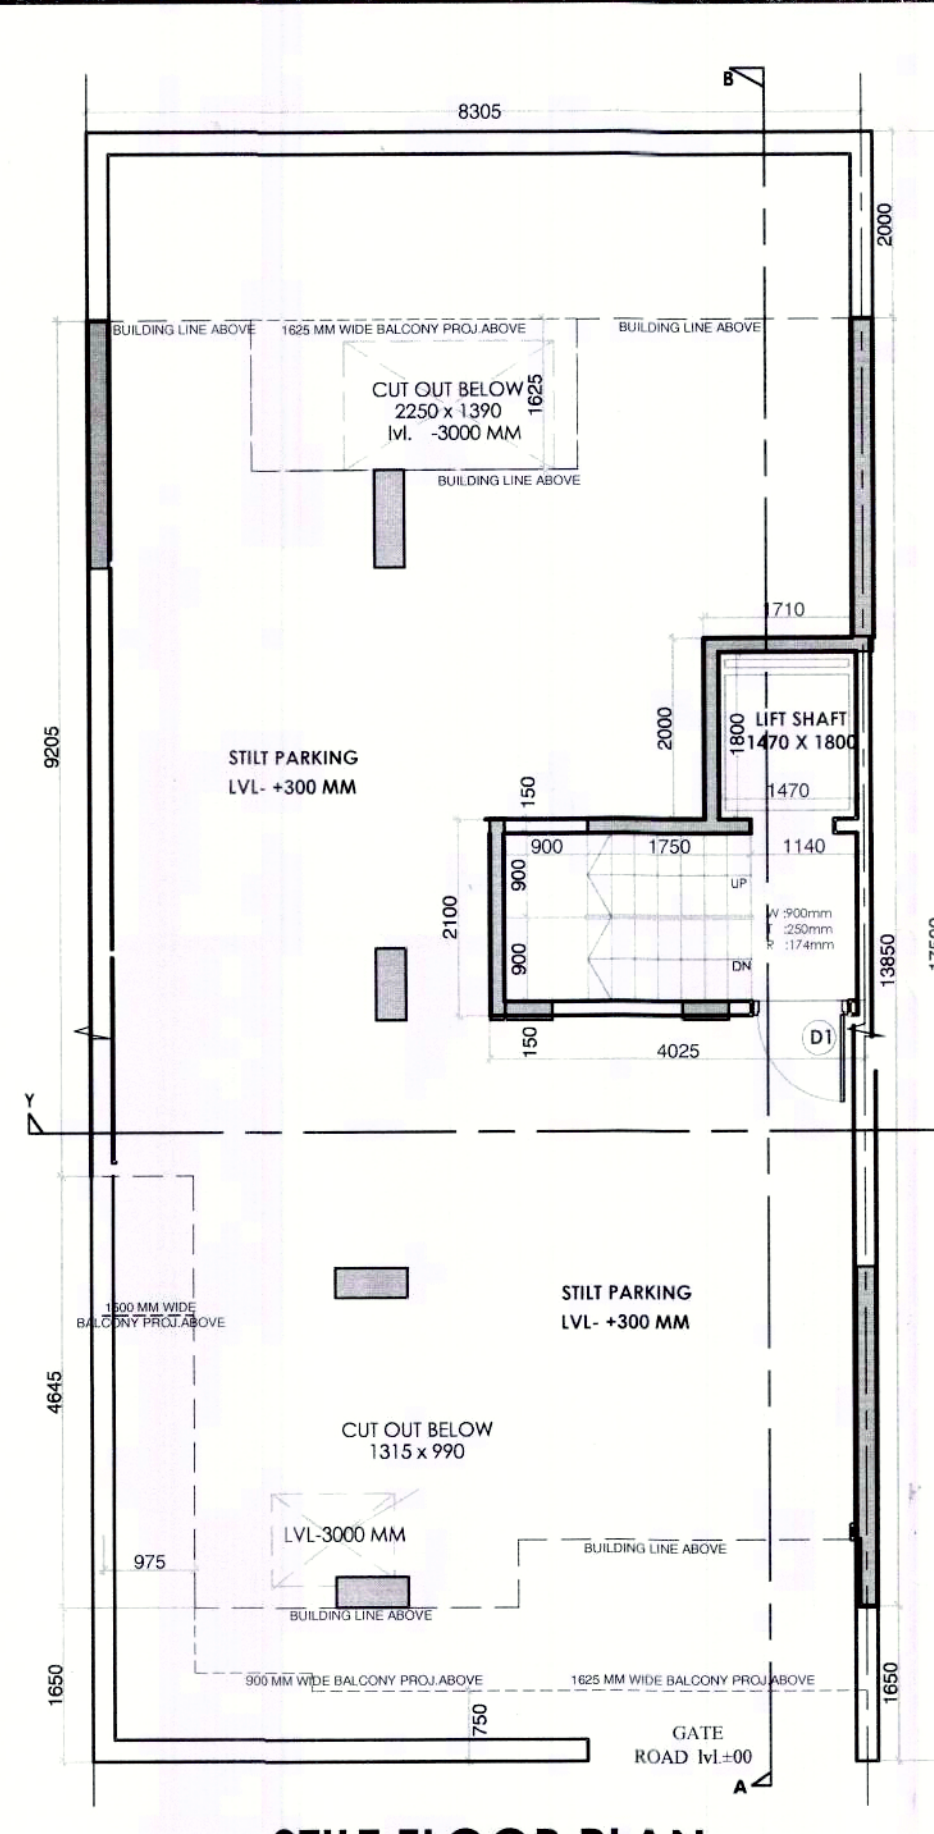
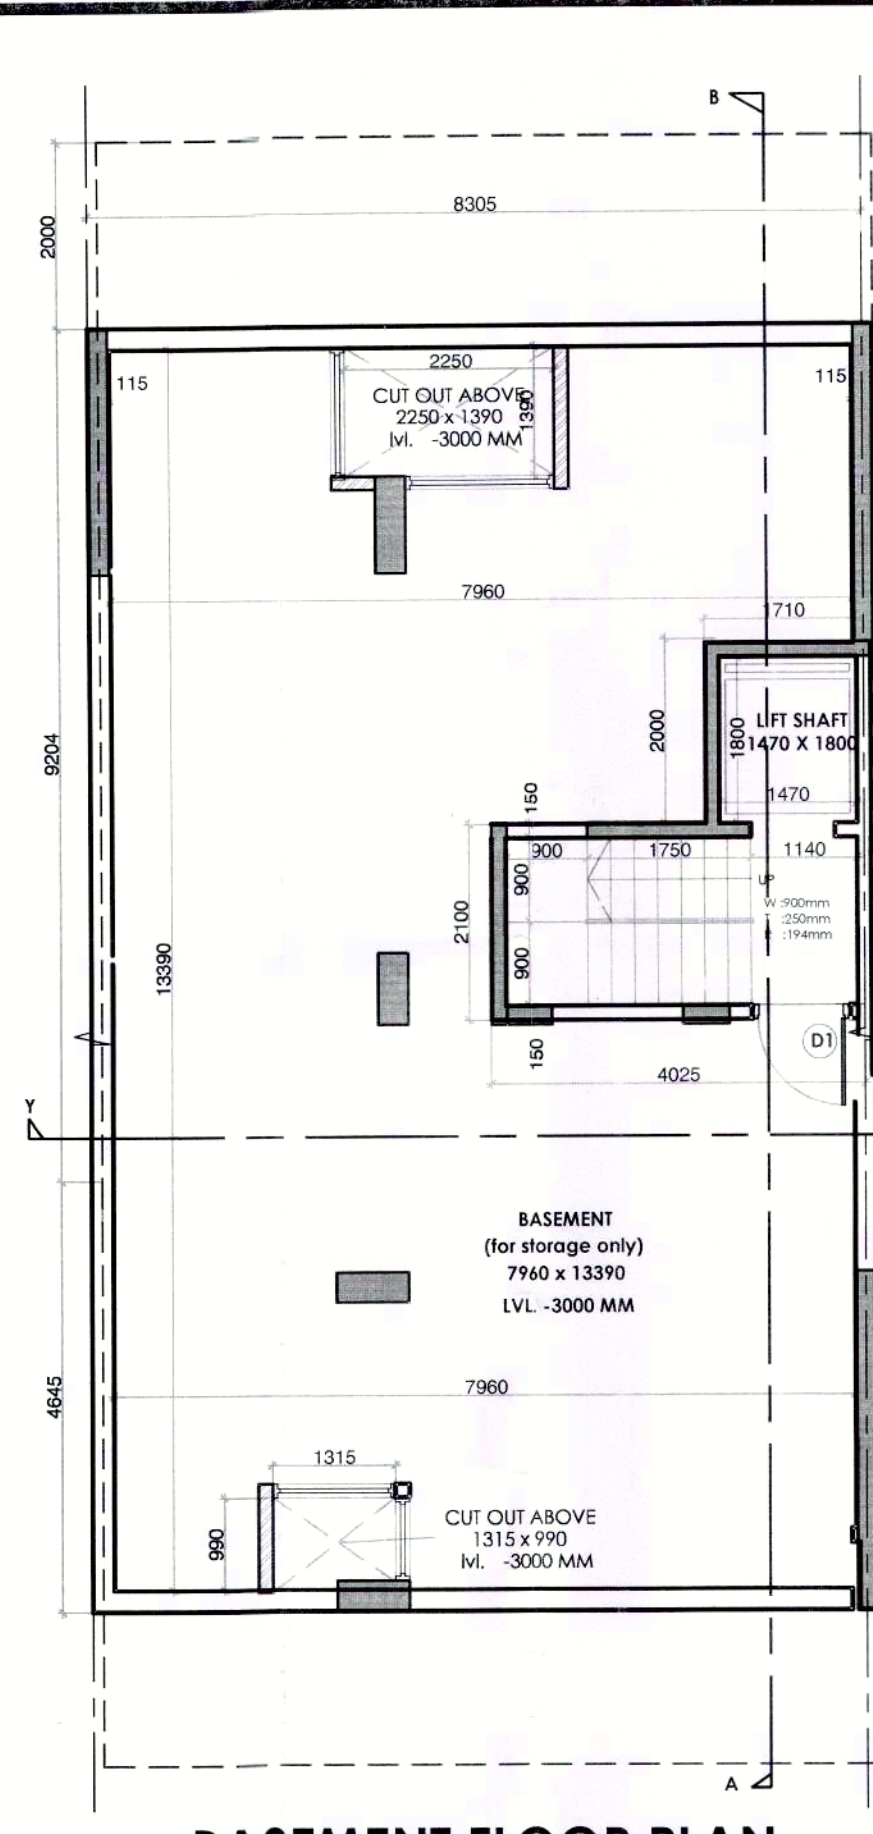


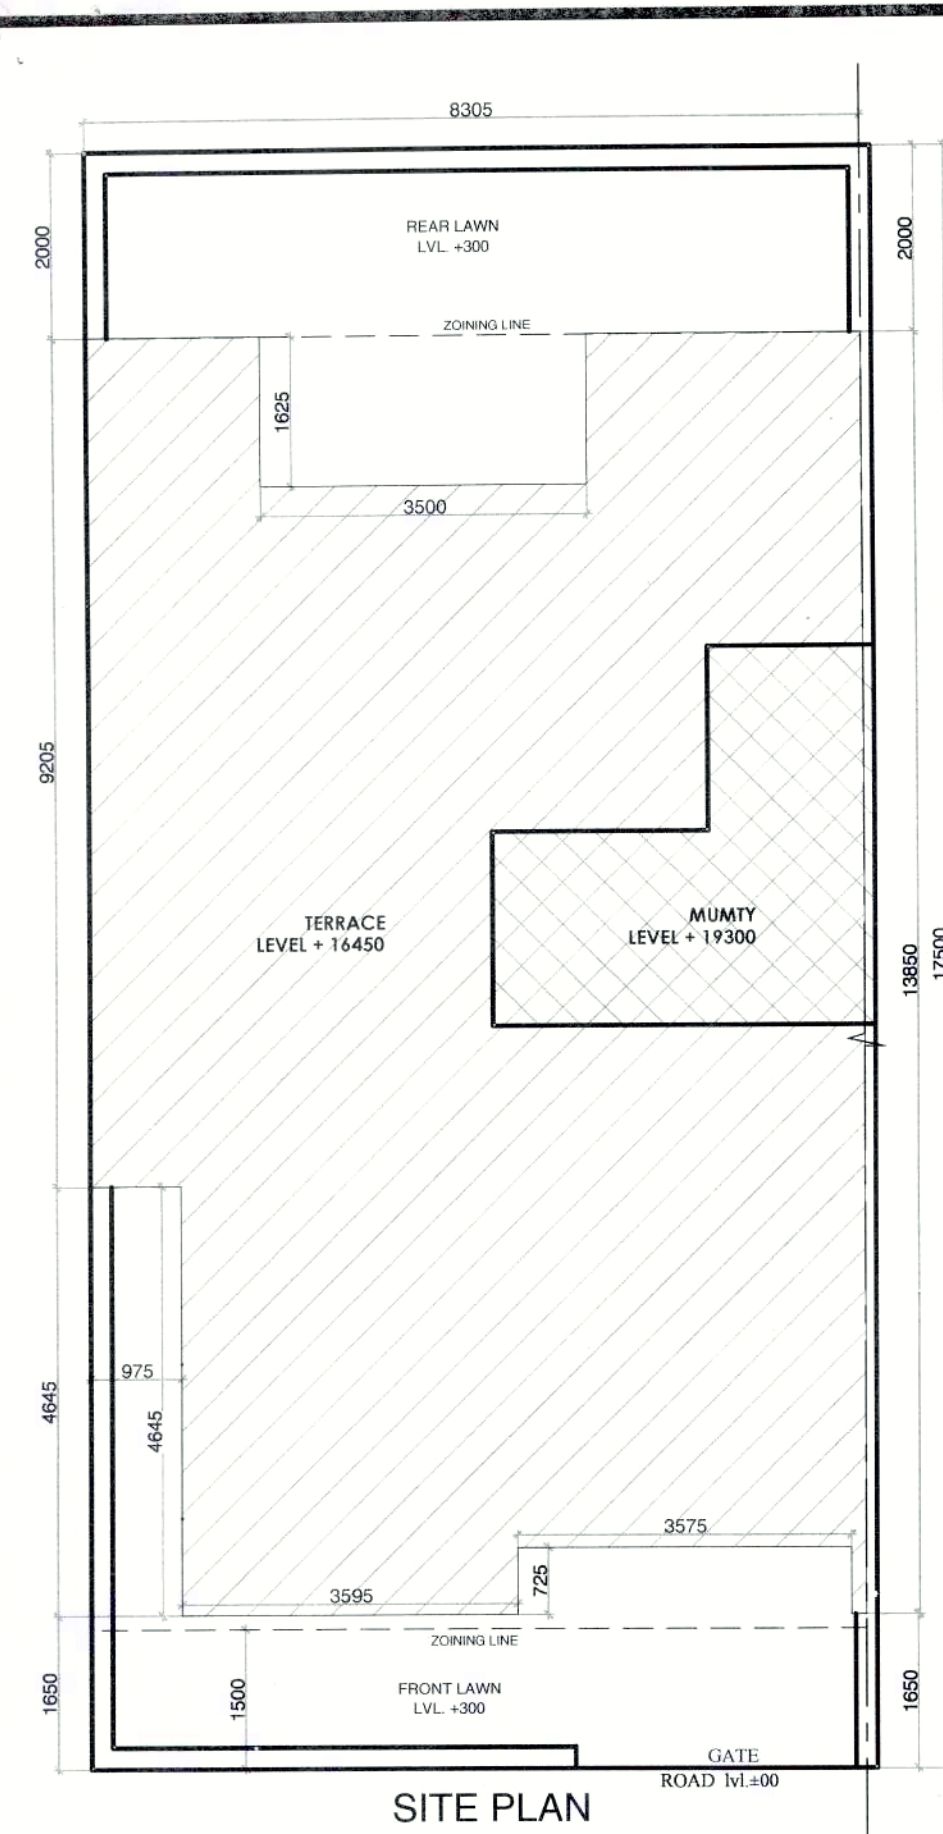

GROUND COVERAGE					
ADDITIONS					
S.N.O.	NO.	PREFIX	LENGTH	BREATH	AREA
A	1	1	8.305	13.850	115.02
TOTAL ADDITION					115.02
SUBTRACTIONS					
S.N.O.	NO.	PREFIX	LENGTH	BREATH	AREA
1	1	1	0.725	3.575	2.59
2	1	1	0.775	4.665	4.52
3	1	1	1.625	3.500	5.68
TOTAL SUBTRACTION					12.80
TOTAL GROUND COVERAGE					102.21

TOTAL F.A.R.		
STILT F.A.R.		11.87
1ST FLOOR F.A.R.		92.74
2nd FLOOR F.A.R.		92.74
3rd FLOOR F.A.R.		92.74
4th FLOOR F.A.R.		92.74
TOTAL F.A.R.		382.88

BUILTUP AREA		
TOTAL F.A.R.		382.88
STILT PARKING (NON F.A.R.)		90.34
STAIR CASE AREA		37.47

STILT F.A.R.					
ADDITIONS					
S.N.O.	NO.	PREFIX	LENGTH	BREATH	AREA
B	1	1	1.710	2.000	3.42
C	1	1	4.025	2.100	8.45
TOTAL STILT F.A.R.					11.87

(1.47x1.80+1.800x3.790)=9.468x3=37.872	37.872
MUMTY AREA (NON F.A.R.)	11.87
BASEMENT AREA (NON F.A.R.)	115.00
TOTAL BUILTUP AREA	637.91

STILT PARKING(NON F.A.R.)					
ADDITIONS					
S.N.O.	NO.	PREFIX	LENGTH	BREATH	
GROUND COVERAGE					102.21
SUBTRACTIONS					
S.N.O.	NO.	PREFIX	LENGTH	BREATH	AREA
STILT F.A.R.					11.87
TOTAL STILT PARKING(NON F.A.R.)					90.34

	D1	105
6	D2	900
A	D3	750
3	SD1	150
3	SD3	272

BASEMENT AREA (NON F.A.R.)					
ADDITIONS					
S.N.O.	NO.	PREFIX	LENGTH	BREATH	AREA
A	1	1	8.305	13.850	115.02
TOTAL ADDITION					115.02
SUBTRACTIONS					
S.N.O.	NO.	PREFIX	LENGTH	BREATH	AREA
1	1	1	0.000	0.000	0.00
TOTAL SUBTRACTION					0.00
TOTAL BASEMENT AREA					115.02

W2	140
W1	815
V	600

NOTE :-
150MM WALL
100MM WALL

TYP 1st,2nd,3rd & 4th FLOOR F.A.R.					
ADDITIONS					
S.N.O.	NO.	PREFIX	LENGTH	BREATH	
GROUND COVERAGE					102.21
TOTAL ADDITION					102.21
SUBTRACTIONS					
S.N.O.	NO.	PREFIX	LENGTH	BREATH	AREA
4	1	1	1.470	1.800	2.64
5	1	1	3.790	1.800	6.82
TOTAL SUBTRACTIONS					9.46
TOTAL 2ND FLOOR F.A.R.					92.75

NOTES :-

1. ALL DIMENSIONS ARE IN MILLIMETERS
2. GATE & REVISIONS
3. THE RESPONSIBILITY OF THE DESIGNER SHALL BE SOLELY HIS OWN

REVISED

NO. 17

TOTAL TYP. FLOOR F.A.R.					92.74
MUMTY AREA (NON F.A.R.)					
ADDITIONS					
S.N.O.	NO.	PREFIX	LENGTH	BREATH	
STILT F.A.R.					11.87
TOTAL MUMTY AREA (NON F.A.R.)					11.87

TOTAL PLOT AREA (8.305x17.500)
PERM.GROUND COVERAGE @ 75%

PERM. F.A.R. @ 264%
PROPOSED GROUND COVERAGE
PROPOSED STILT FLOOR F.A.R.
PROPOSED 1ST FLOOR F.A.R.
PROPOSED 2ND FLOOR F.A.R.
PROPOSED 3RD FLOOR F.A.R.
PROPOSED 4TH FLOOR F.A.R.
TOTAL PROPOSED F.A.R.

NOTE :-
150MM WALL = R.C.C. WALL
100MM WALL = BLOCK WORK

NOTES :-

1. ALL DIMENSIONS ARE IN MM
2. GATE & B/WALL AS/STD DESIGN
3. THE RESPONSIBILITY OF THE STRUCTURAL DRG, STRUCTURAL STABILITY OF THE BUILDING BLOCK AGAINST THE EARTHQUAKE SHALL BE SOLELY OF OWNER/ ARCHITECT / ENGINEER.

**REVISED BUILDING PLAN FOR PLOT
NO : 47 IN PLOTTED COLONY WHITE LAND BLISS
VILLE SECTOR- 76,
GURGAON HARYANA**

OWNER'S SEAL & SIGNATURE

ARCHITECT'S SEAL & SIGNATURE

DATE-AUG.-2022	SCALE - 1:80
PLANS ,SECTION ,ELEVATION & AREA CALCULATION	DRAWING NO:- 01