


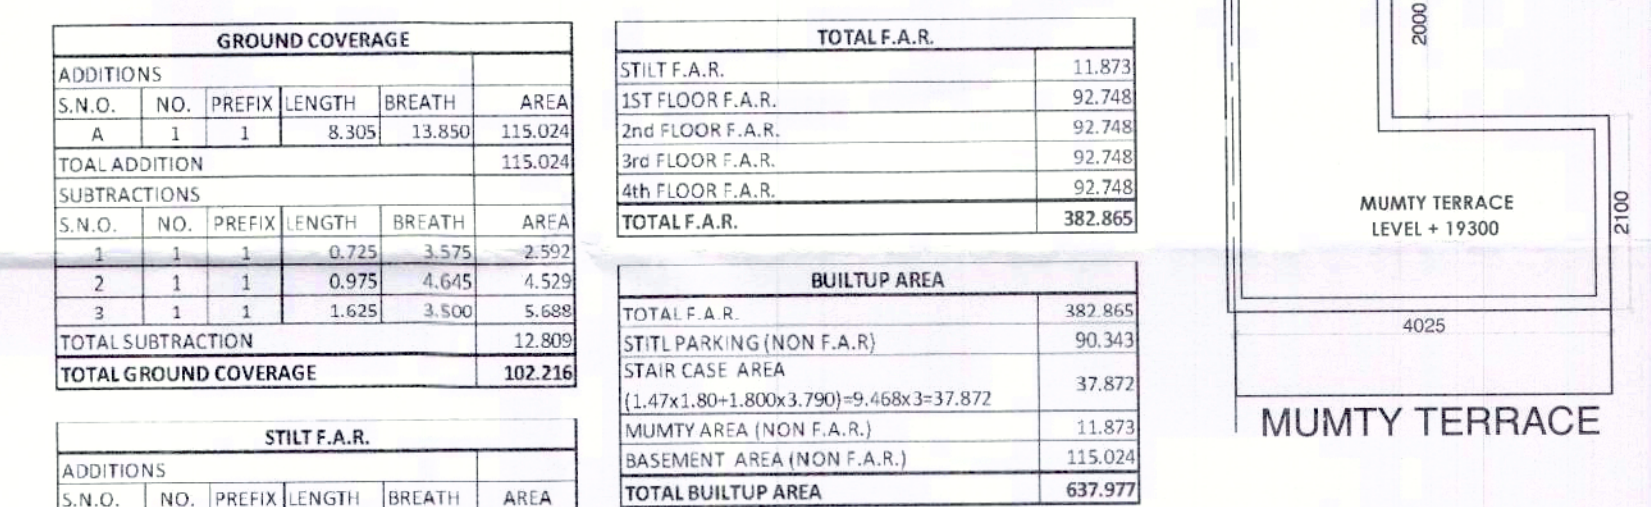

STILT F.A.R.					
ADDITIONS					
S.N.O.	NO.	PREFIX	LENGTH	BREATH	AREA
B	1	1	1.710	2.000	3.420
C	1	1	4.025	2.100	8.453
TOTAL STILT F.A.R.					11.873

STILT PARKING(NON F.A.R.)					
ADDITIONS					
S.N.O.	NO.	PREFIX	LENGTH	BREATH	
GROUND COVERAGE					102.216
SUBTRACTIONS					
S.N.O.	NO.	PREFIX	LENGTH	BREATH	AREA
STILT F.A.R.					18.873
TOTAL STILT PARKING(NON F.A.R.)					90.343

BASEMENT AREA (NON F.A.R.)					
ADDITIONS					
S.N.O.	NO.	PREFIX	LENGTH	BREATH	AREA
A	1	1	8.305	13.850	115.024
TOTAL ADDITION					115.024
SUBTRACTIONS					
S.N.O.	NO.	PREFIX	LENGTH	BREATH	AREA
1	1	1	0.000	0.000	0.000
TOTAL SUBTRACTION					0.000
TOTAL BASEMENT AREA					115.024

TYP.1st,2nd,3rd & 4th FLOOR F.A.R.					
S.N.O.	NO.	PREFIX	LENGTH	BREATH	
GROUND COVERAGE					102.216
TOTAL ADDITION					102.216
SUBTRACTIONS					
S.N.O.	NO.	PREFIX	LENGTH	BREATH	AREA
4	1	1	1.470	1.800	2.646
5	1	1	3.790	1.800	6.822
TOTAL SUBTRACTION					9.468
TOTAL FLOOR F.A.R.					
					92.748

MUMTY AREA (NON F.A.R.)				
ADDITIONS				
S.N.O.	NO.	PREFIX	LENGTH	BREATH
STILT F.A.R.				11.87
TOTAL MUMTY AREA (NON F.A.R.)				11.87

TOTAL PLOT AREA (8,305x17,500)	= 145,338 SQM.
PERM.GROUND COVERAGE @ 75%	= 109,003 SQM.
PERM. F.A.R. @ 264%	= 383,692 SQM.
PROPOSED GROUND COVERAGE	= 102,216 SQM.
PROPOSED STILT FLOOR F.A.R.	= 11,873 SQM.
PROPOSED 1ST FLOOR F.A.R.	= 92,748 SQM.
PROPOSED 2ND FLOOR F.A.R.	= 92,748 SQM.
PROPOSED 3RD FLOOR F.A.R.	= 92,748 SQM.
PROPOSED 4TH FLOOR F.A.R.	= 92,748 SQM.
TOTAL PROPOSED F.A.R.	=382,865 SQ.MT.

DOOR/WINDOW SCHEDULE			
NO.	SIZE	SILL LEVEL	LINTEL LVL
D1	1050 X 2250	00 MM	2450 MM
D2	900 X 2250	00 MM	2450 MM
D3	750 X 2250	00 MM	2450 MM
SD1	1500 X 2450	00 MM	2450 MM
SD3	2725 X 2450	00 MM	2450 MM
W2	1400 X 2150	300 MM	2450 MM
W1	815 X 1550	900 MM	2450 MM
V	600 X 1550	900 MM	2450 MM

NOTE :-
150MM WALL = R.C.C. WALL
100MM WALL = BLOCK WORK

NOTES :-

1. ALL DIMENSIONS ARE IN MM
2. GATE & B/WALL AS/STD DESIGN
3. THE RESPONSIBILITY OF THE STRUCTURAL DRG, STRUCTURAL STABILITY OF THE BUILDING BLOCK AGAINST THE EARTHQUAKE SHALL BE SOLELY OF OWNER/ ARCHITECT / ENGINEER.

**REVISED BUILDING PLAN FOR PLOT
NO : 48,50,52,54 IN PLOTTED COLONY WHITE
LAND BLISS VILLE SECTOR- 76,
GURGAON , HARYANA.**

OWNER'S SEAL & SIGNATURE

ARCHITECT'S SEAL & SIGNATURE 01

DATE-AUG.-2022	SCALE - 1:80
PLANS ,SECTION ,ELEVATION & AREA CALCULATION	DRAWING NO:--

SCALE - 1:80