
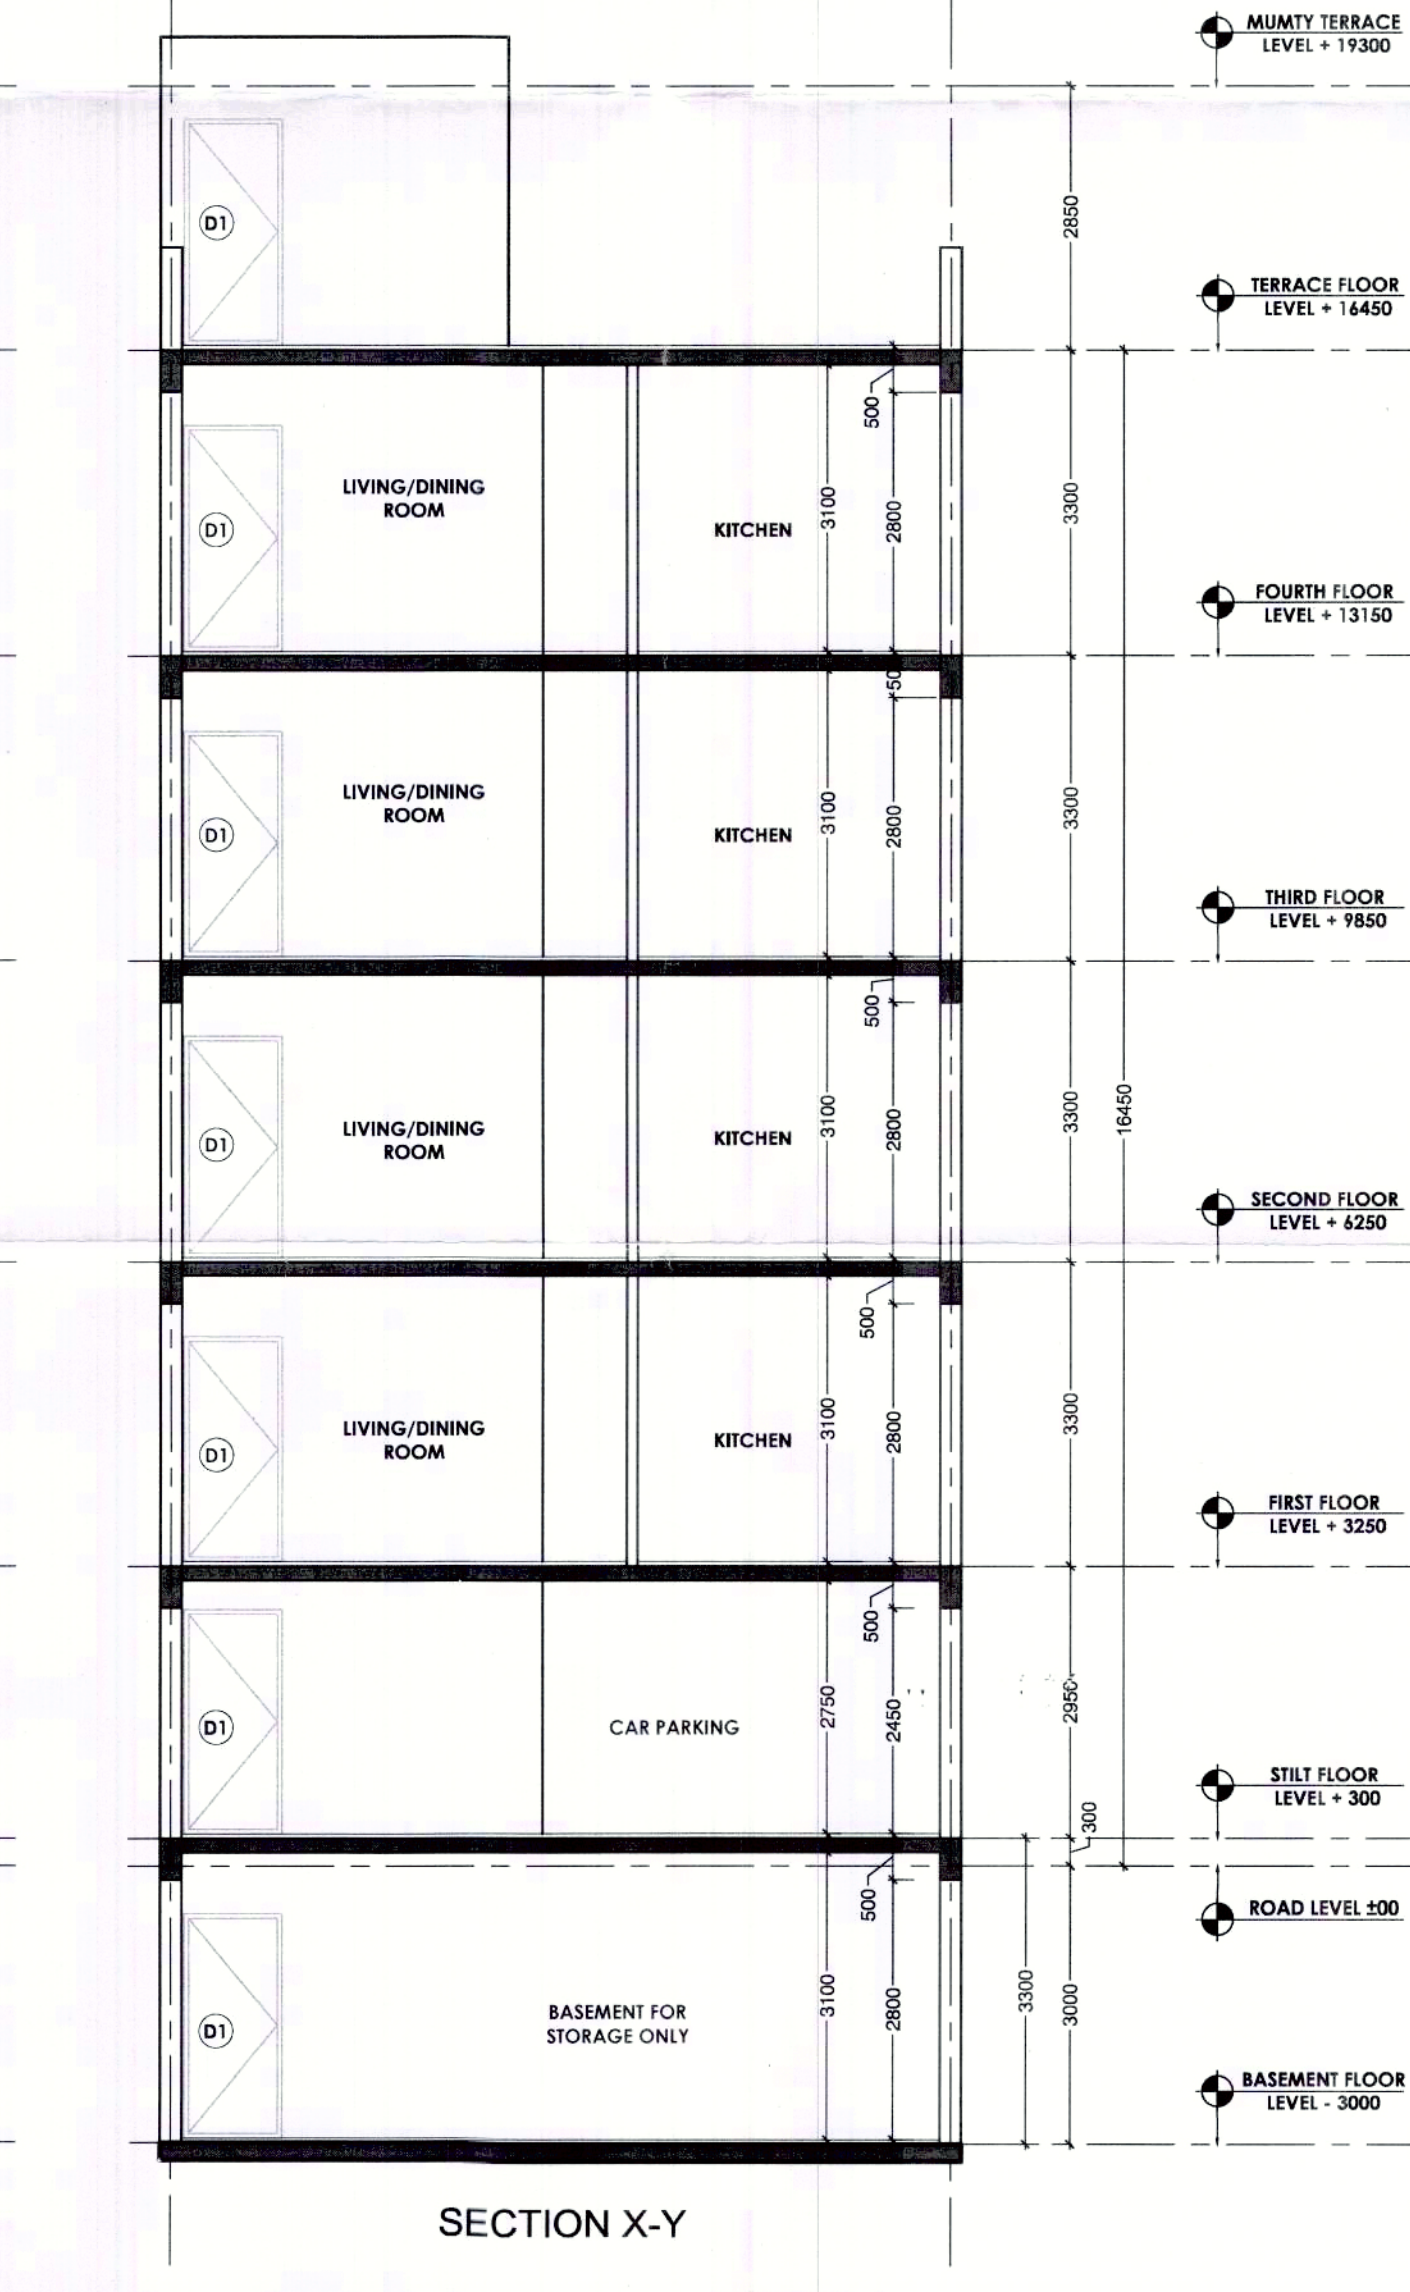
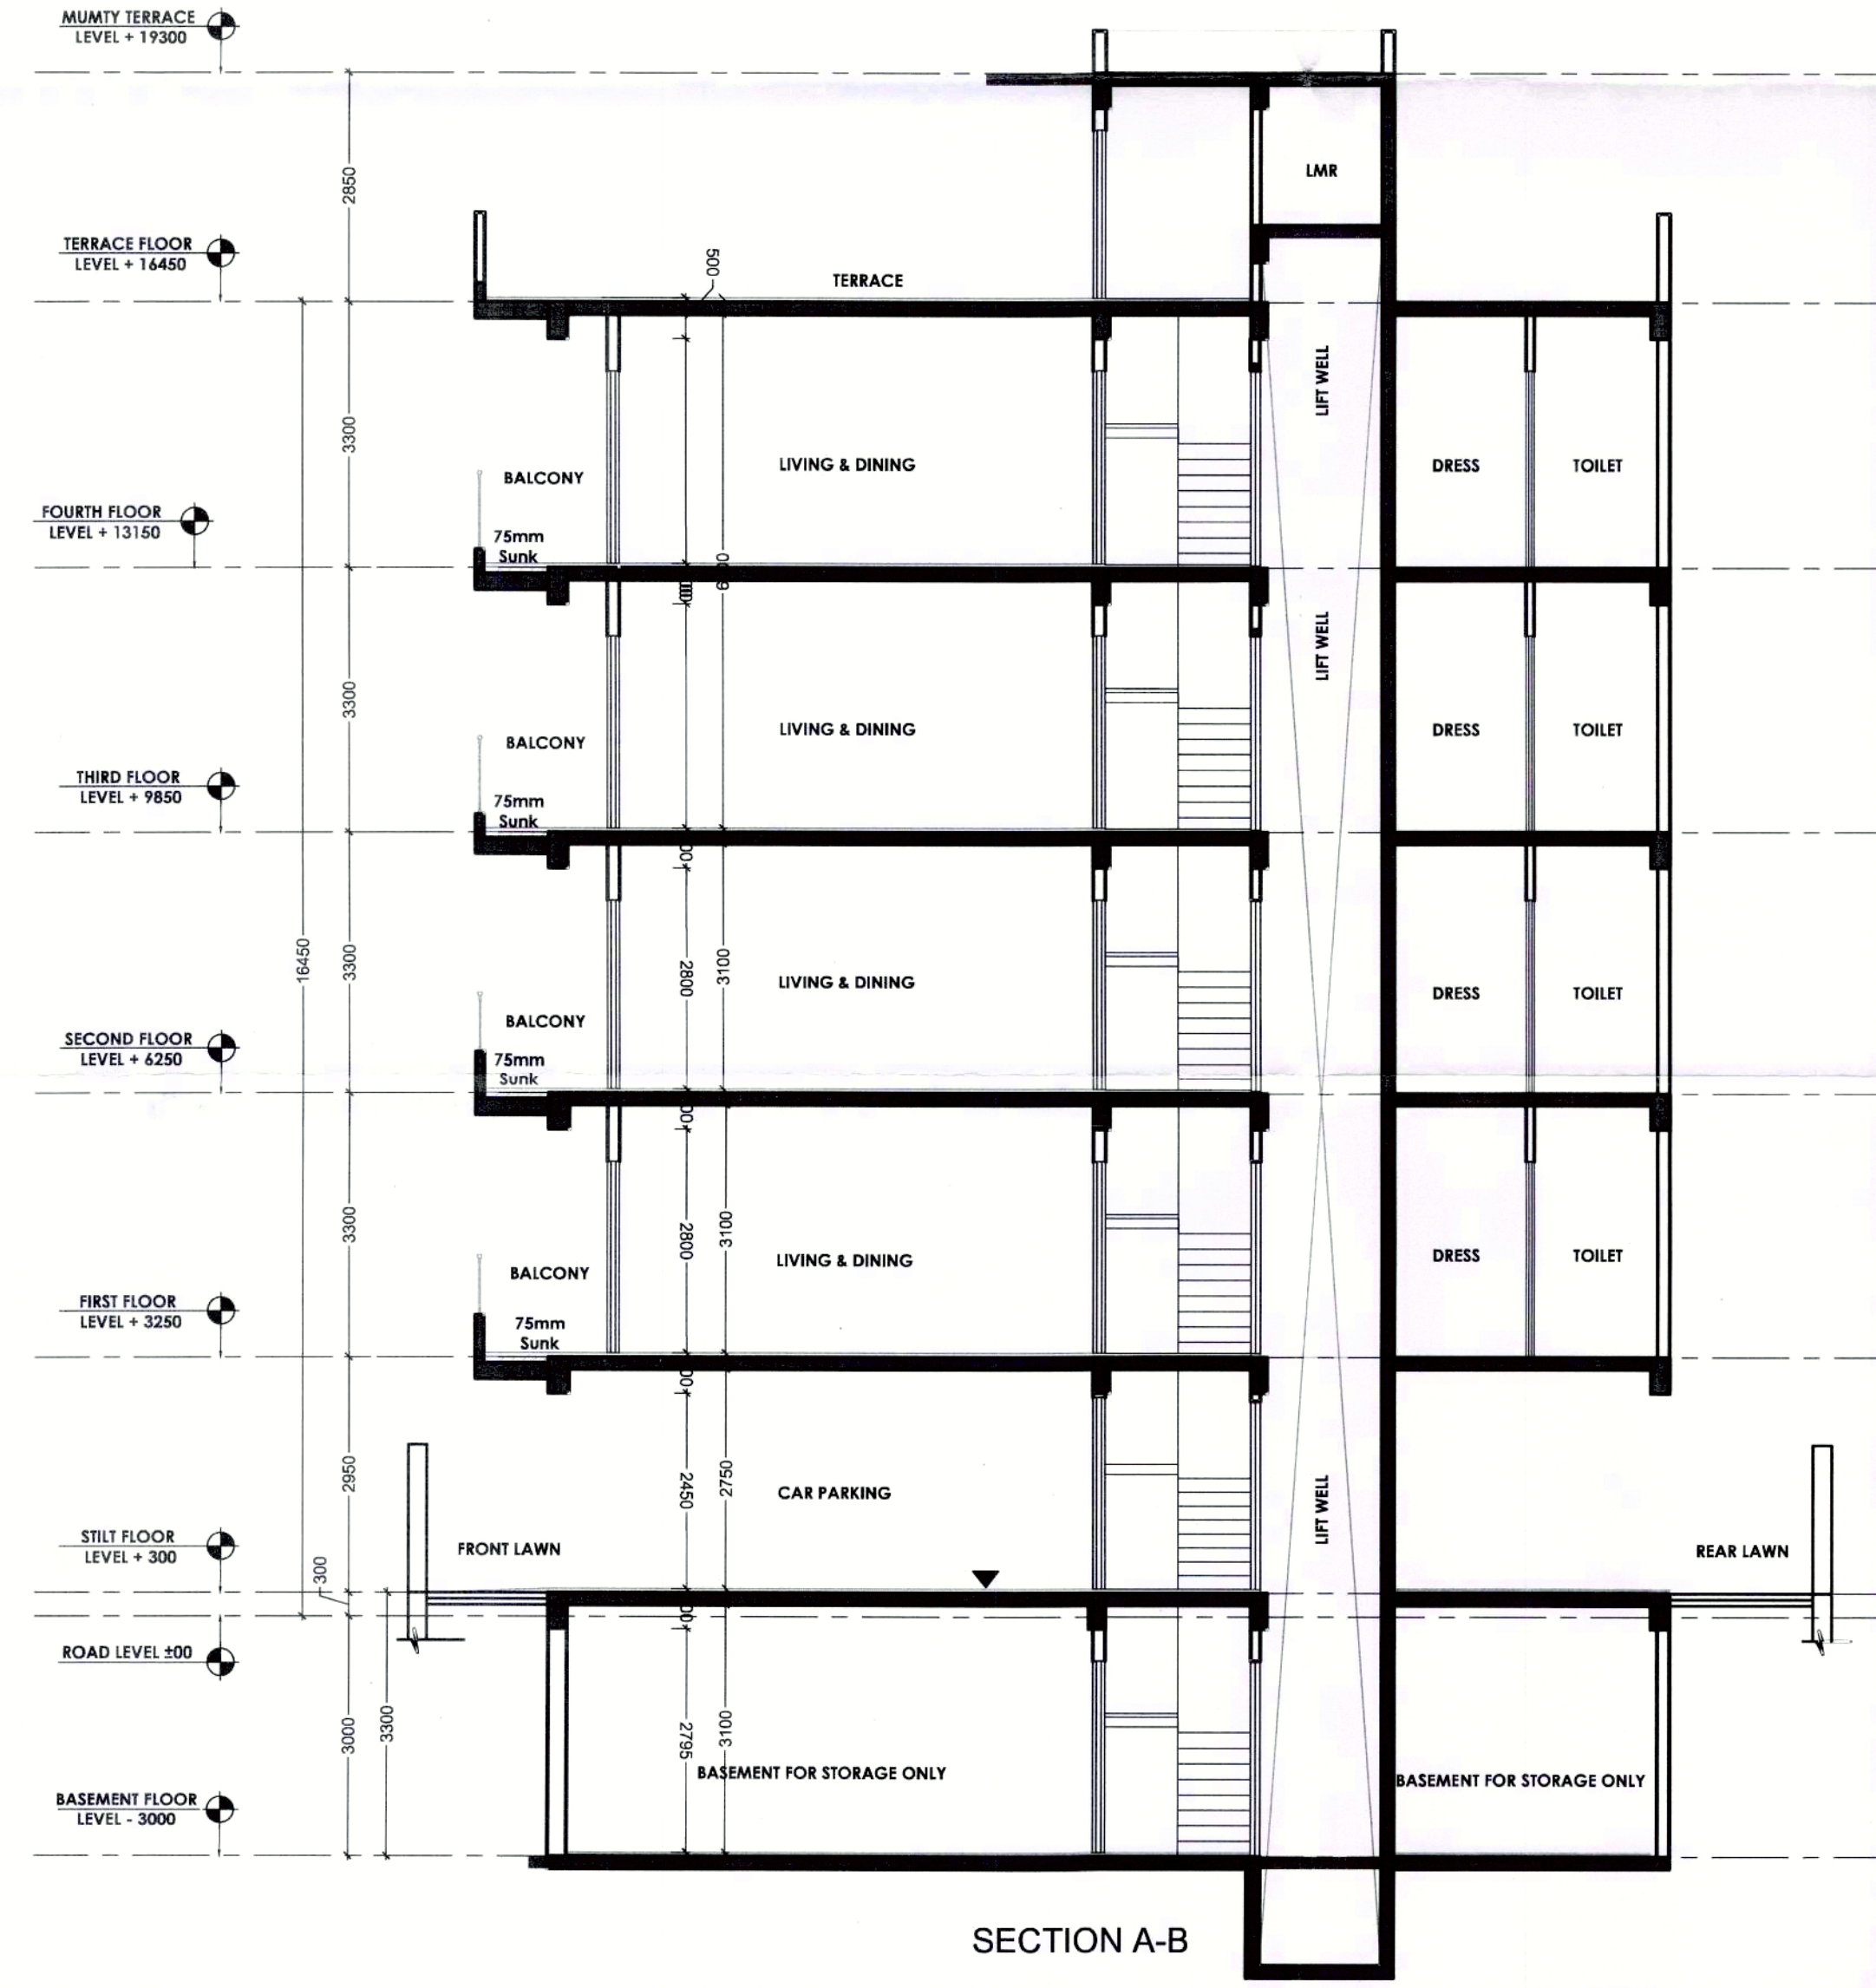
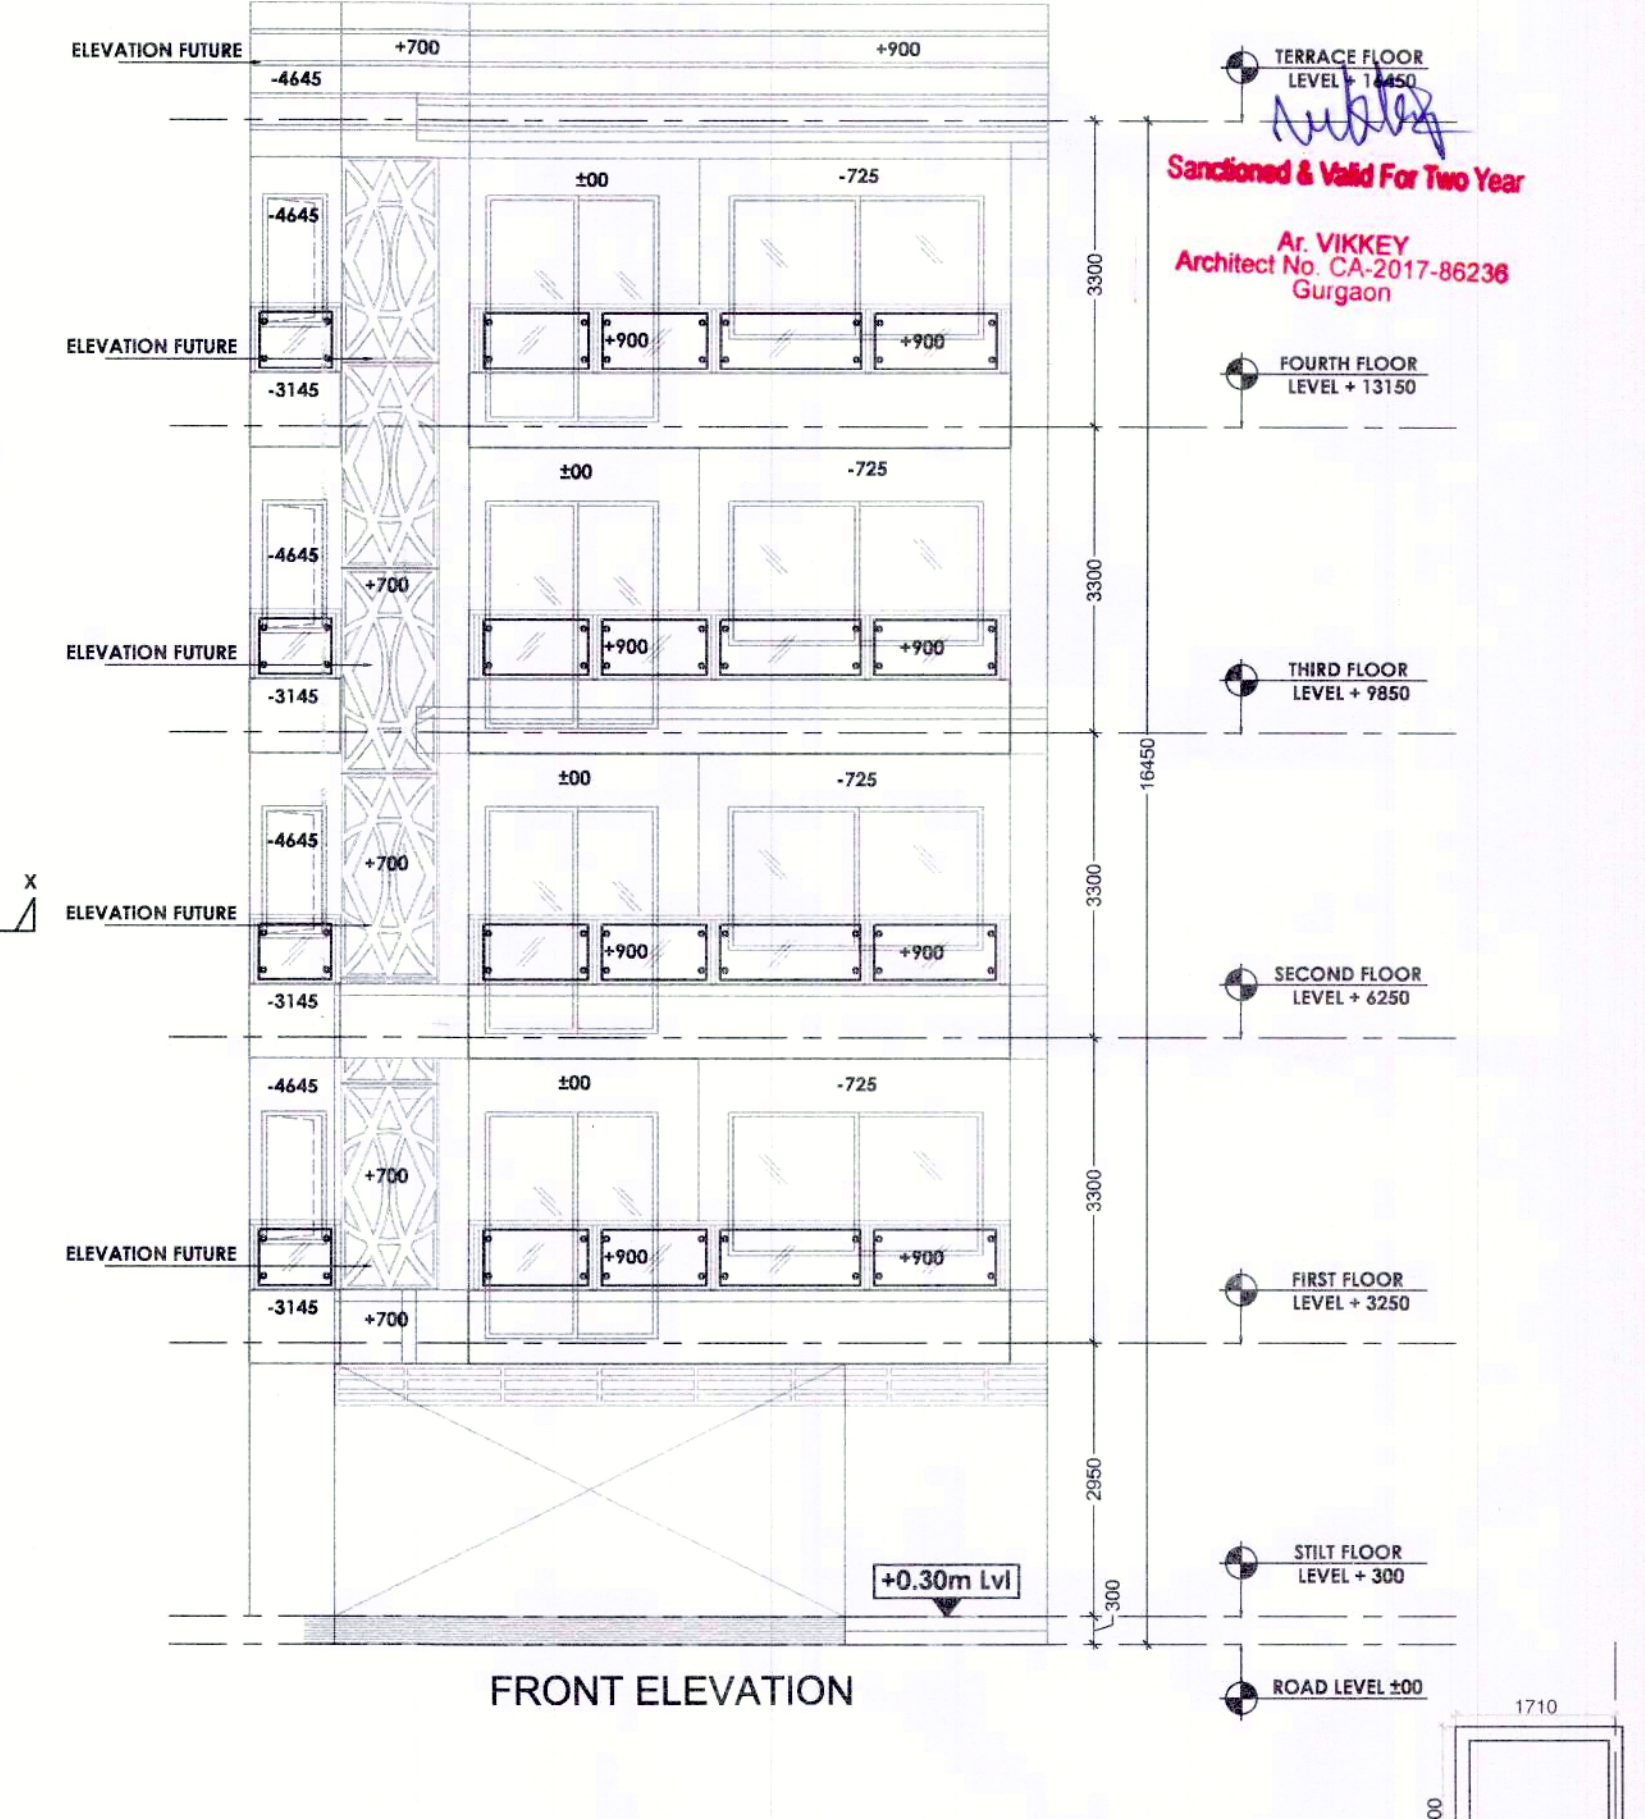
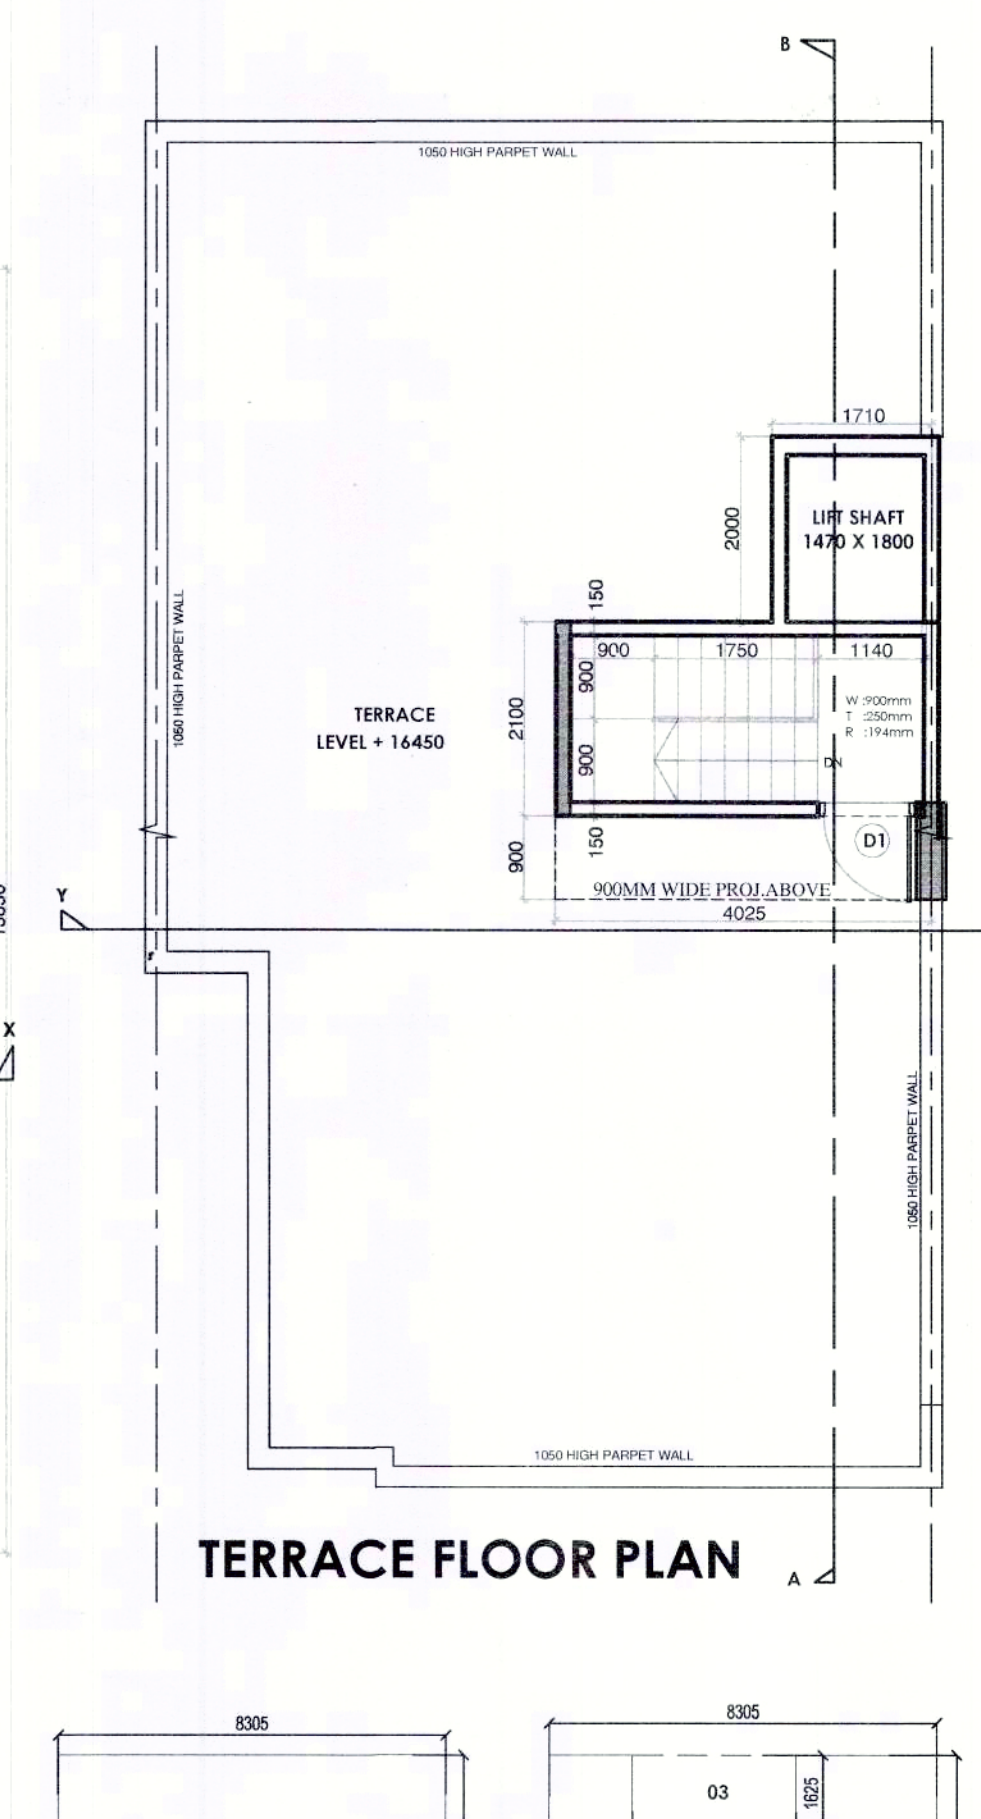
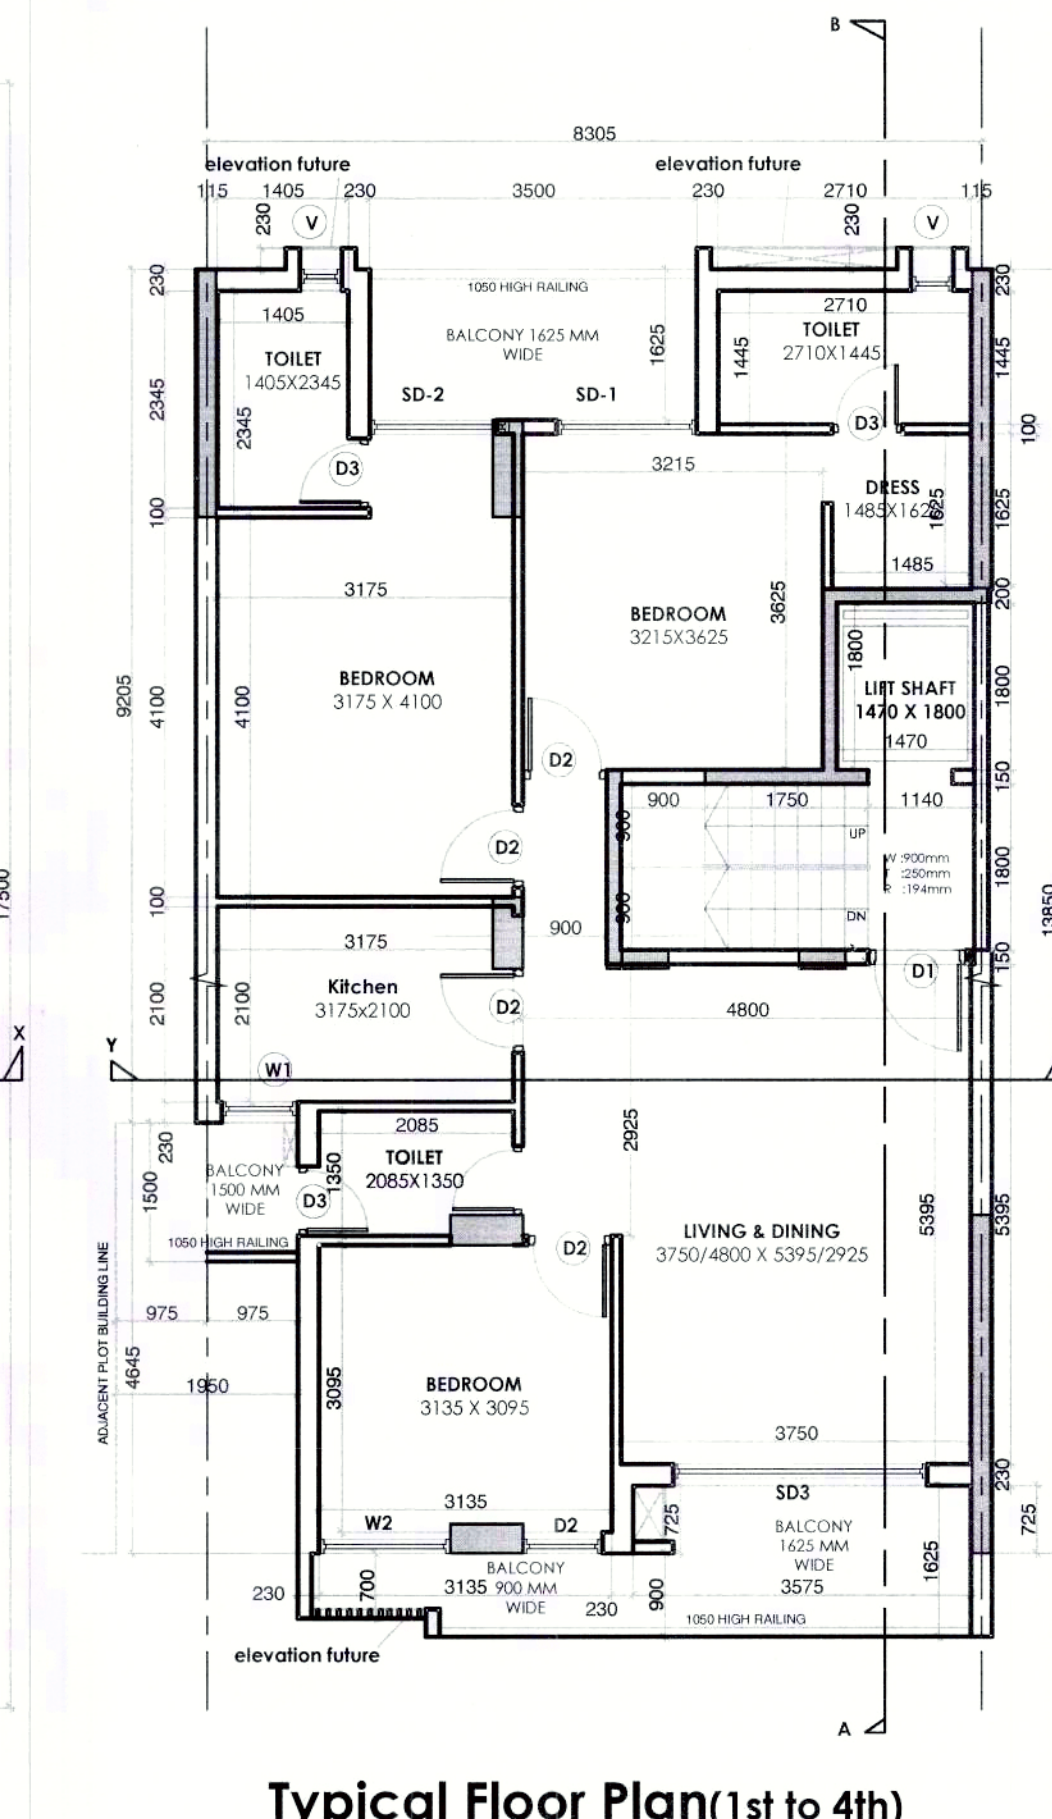
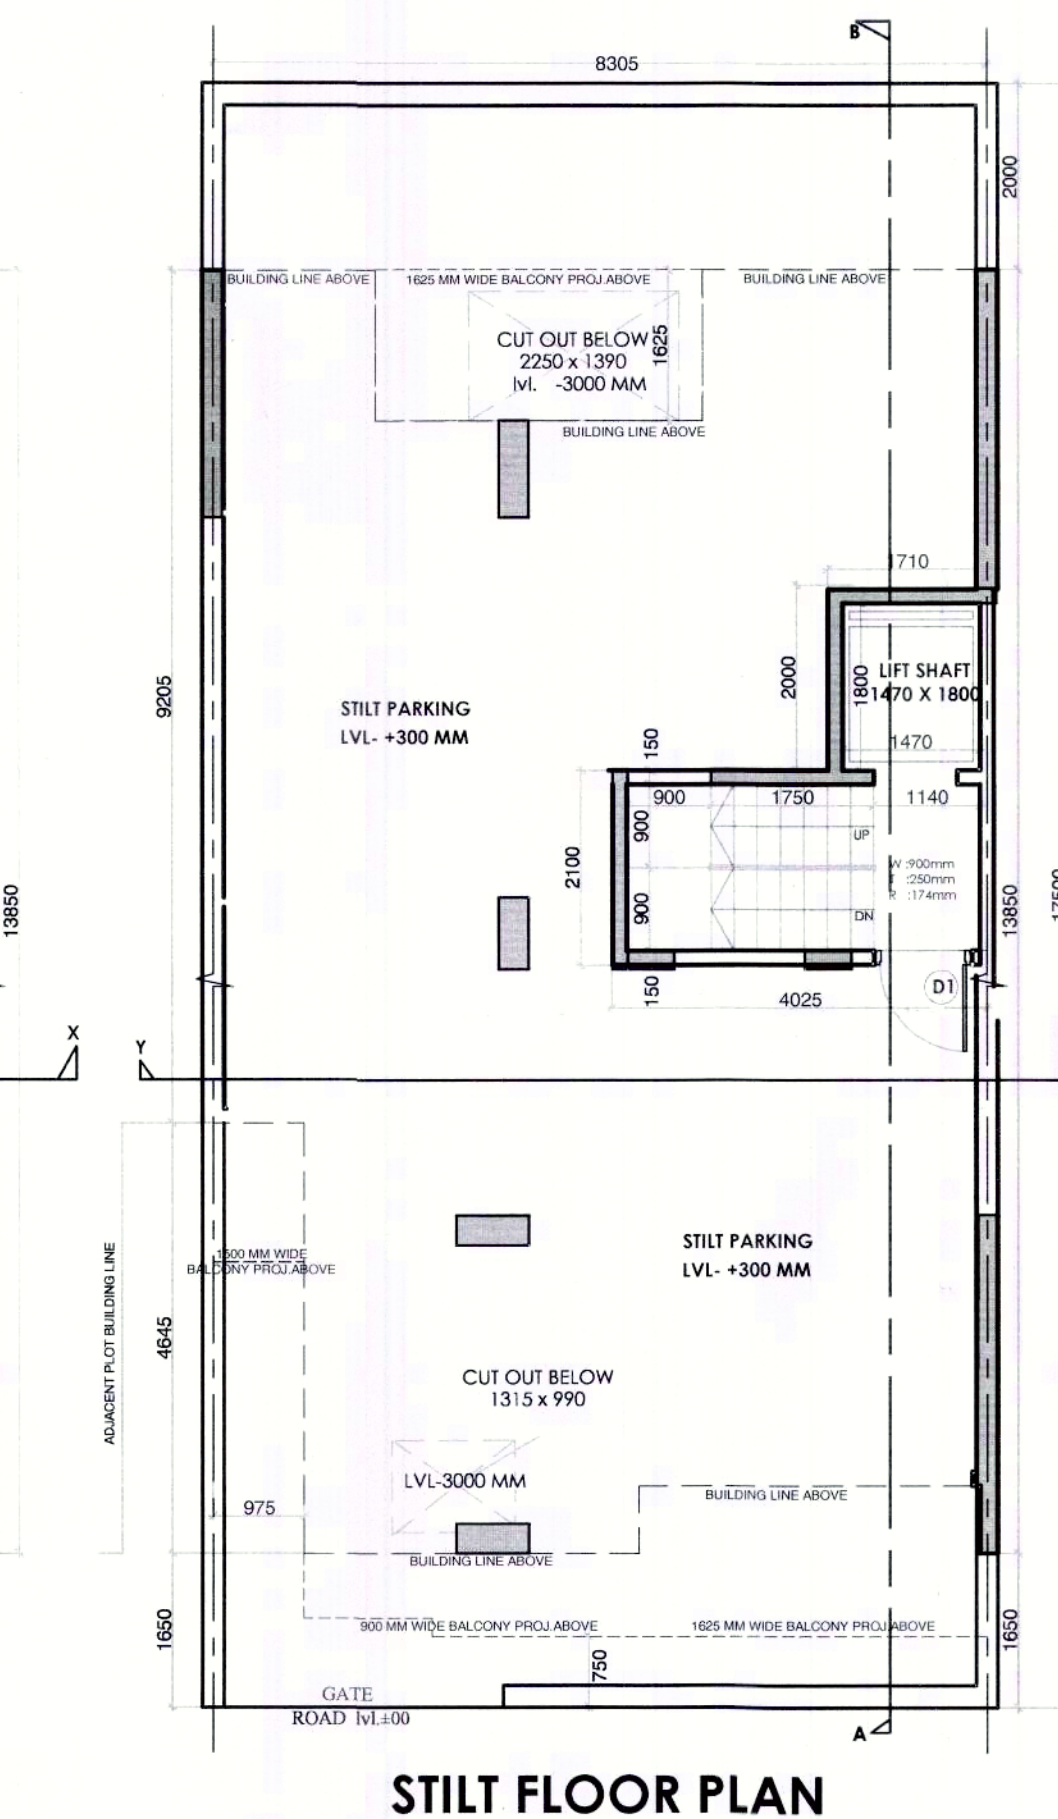
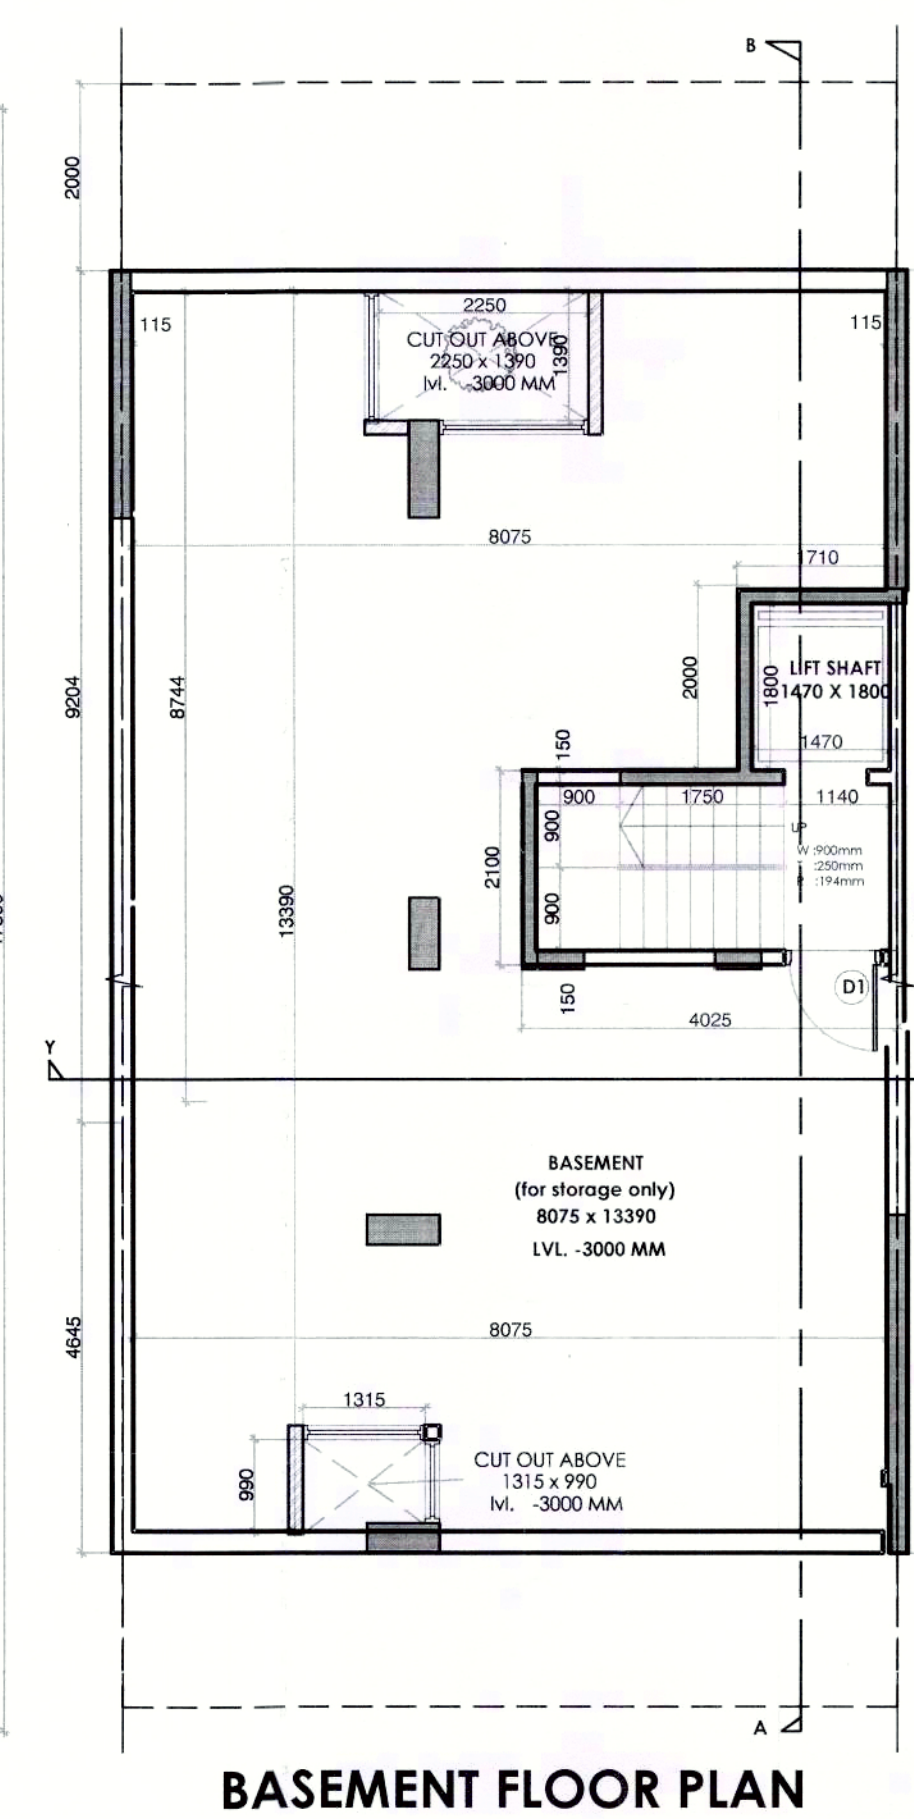


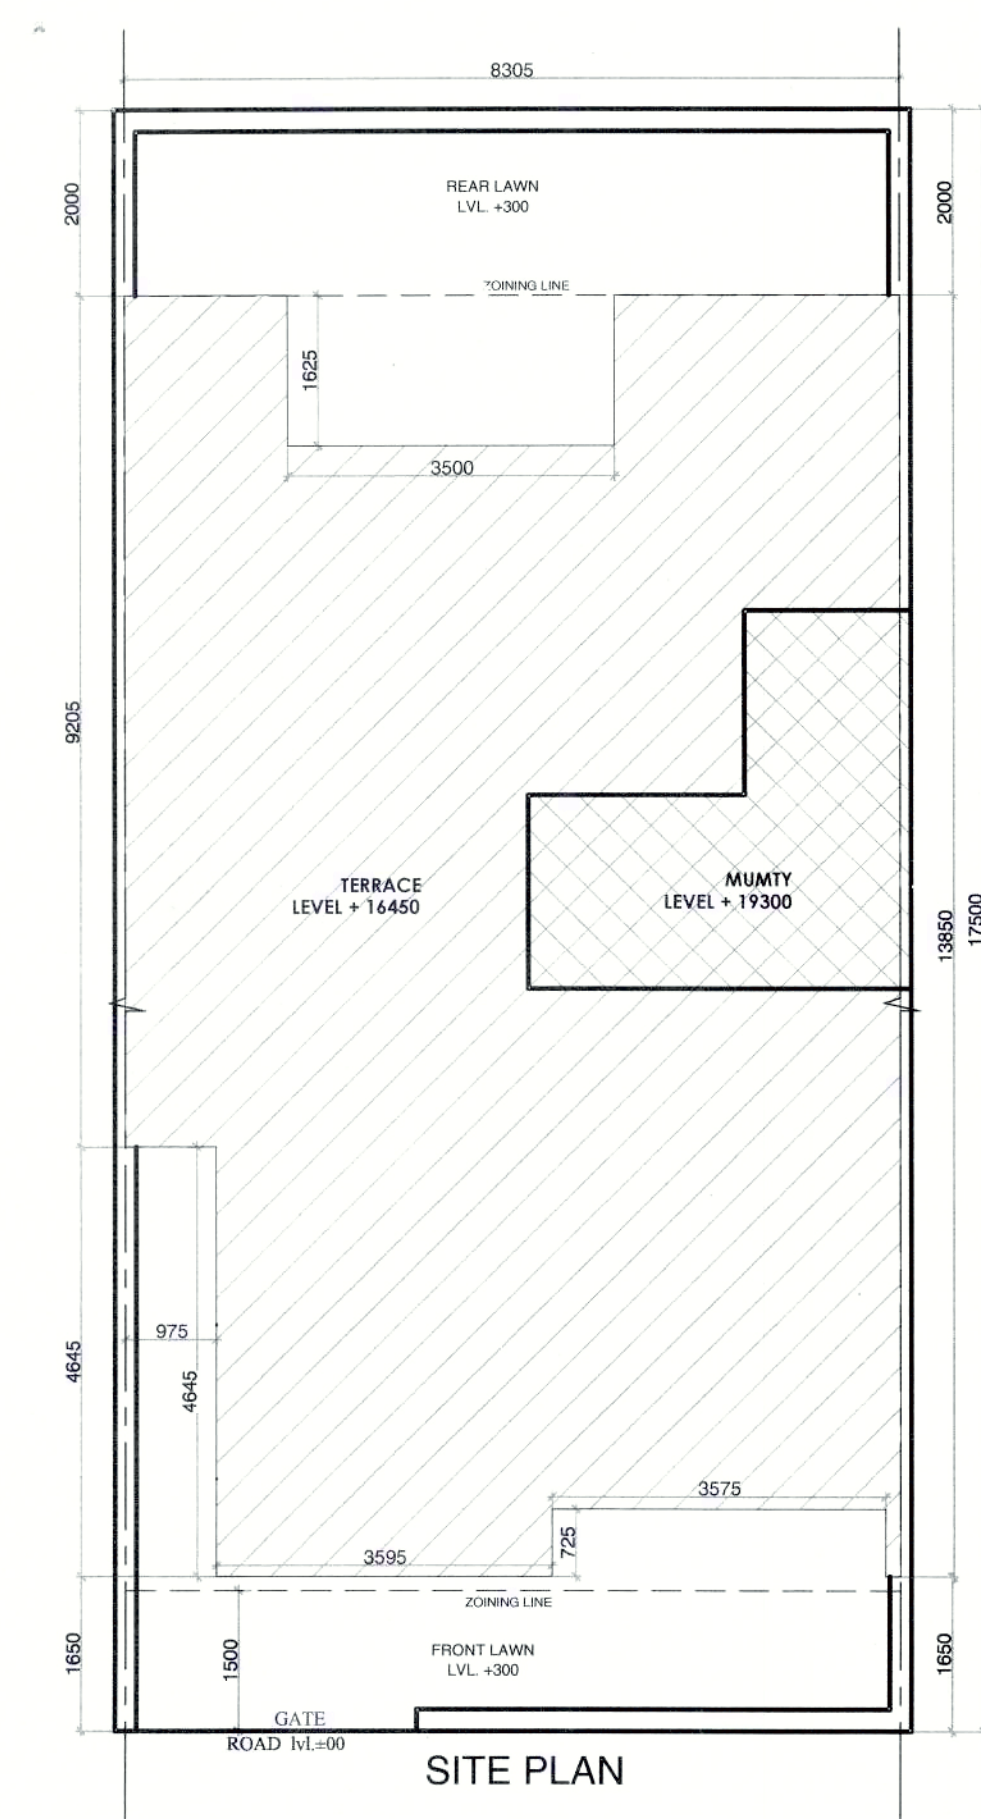

GROUND COVERAGE					
S.N.O.	NO.	PREFIX	LENGTH	BREATH	AREA
A	1	1	8.305	13.850	115.024
TOTAL ADDITION					
SUBTRACTIONS					
S.N.O.	NO.	PREFIX	LENGTH	BREATH	AREA
1	1	1	0.775	3.575	2.752
2	1	1	0.975	4.645	4.539
3	1	1	1.625	3.500	5.688
TOTAL SUBTRACTION					
TOTAL GROUND COVERAGE					
102.216					

TOTAL F.A.R.		
STILT F.A.R.		11.873
1ST FLOOR F.A.R.		92.748
2nd FLOOR F.A.R.		92.748
3rd FLOOR F.A.R.		92.748
4th FLOOR F.A.R.		92.748
TOTAL F.A.R.		382.865

STILT F.A.R.					
S.N.O.	NO.	PREFIX	LENGTH	BREATH	AREA
A	1	1	1.710	2.000	3.420
B	1	1	4.025	2.100	8.453
TOTAL STILT F.A.R.					
11.873					

TOTAL F.A.R.		
STILT F.A.R.		11.873
1ST FLOOR F.A.R.		92.748
2nd FLOOR F.A.R.		92.748
3rd FLOOR F.A.R.		92.748
4th FLOOR F.A.R.		92.748
TOTAL F.A.R.		382.865

BASEMENT AREA (NON F.A.R.)					
S.N.O.	NO.	PREFIX	LENGTH	BREATH	AREA
A	1	1	8.305	13.850	115.024
TOTAL ADDITION					
SUBTRACTIONS					
S.N.O.	NO.	PREFIX	LENGTH	BREATH	AREA
1	1	1	0.000	0.000	0.000
TOTAL SUBTRACTION					
TOTAL BASEMENT AREA					
115.024					

TOTAL F.A.R.		
STILT F.A.R.		11.873
1ST FLOOR F.A.R.		92.748
2nd FLOOR F.A.R.		92.748
3rd FLOOR F.A.R.		92.748
4th FLOOR F.A.R.		92.748
TOTAL F.A.R.		382.865

TYP 1st,2nd,3rd & 4thFLOOR F.A.R.					
ADDITIONS					
S.N.O.	NO.	PREFIX	LENGTH	BREATH	
GROUND COVERAGE					102.72
TOTAL ADDITION					102.72
SUBTRACTIONS					
S.N.O.	NO.	PREFIX	LENGTH	BREATH	AREA
4	1	1	1.470	1.800	2.646
5	1	1	3.790	1.800	6.822
TOTAL SUBTRACTION					9.468
TOTALTYP. FLOOR F.A.R.					92.74

TOTAL F.A.R.		
STILT F.A.R.		11.873
1ST FLOOR F.A.R.		92.748
2nd FLOOR F.A.R.		92.748
3rd FLOOR F.A.R.		92.748
4th FLOOR F.A.R.		92.748
TOTAL F.A.R.		382.865

MUMTY AREA (NON F.A.R.)					
ADDITIONS					
S.N.O.	NO.	PREFIX	LENGTH	BREATH	
STILT F.A.R.					11.87
TOTAL MUMTY AREA (NON F.A.R.)					11.87

TOTAL F.A.R.		
STILT F.A.R.		11.873
1ST FLOOR F.A.R.		92.748
2nd FLOOR F.A.R.		92.748
3rd FLOOR F.A.R.		92.748
4th FLOOR F.A.R.		92.748
TOTAL F.A.R.		382.865

TOTAL PLOT AREA (8.305x17.500)	= 145.338 SQM.
PERM.GROUND COVERAGE @ 75%	= 109.003 SQM.
PERM. F.A.R. @ 264%	= 383.692 SQM.
PROPOSED GROUND COVERAGE	= 102.216 SQM.
PROPOSED STILT FLOOR F.A.R.	= 11.873 SQM.
PROPOSED 1ST FLOOR F.A.R.	= 92.748 SQM.
PROPOSED 2ND FLOOR F.A.R.	= 92.748 SQM.
PROPOSED 3RD FLOOR F.A.R.	= 92.748 SQM.
PROPOSED 4TH FLOOR F.A.R.	= 92.748 SQM.
TOTAL PROPOSED F.A.R.	= 382.865 SQ.MT.

DOOR/WINDOW SCHEDULE			
NO.	SIZE	SILL LEVEL	INTEL LVL
D1	1050 X 2250	00 MM	2450 MM
D2	900 X 2250	00 MM	2450 MM
D3	750 X 2250	00 MM	2450 MM
SD1	1500 X 2450	00 MM	2450 MM
SD3	2725 X 2450	00 MM	2450 MM
W2	1400 X 2150	300 MM	2450 MM
W1	815 X 1550	900 MM	2450 MM
V	600 X 1550	900 MM	2450 MM

NOTE :-
150MM WALL = R.C.C. WALL
100MM WALL = BLOCK WORK

NOTES :-
1. ALL DIMENSIONS ARE IN MM
2. GATE & B/WALL AS/STD DESIGN
3. THE RESPONSIBILITY OF THE STRUCTURAL DRG, STRUCTURAL STABILITY OF THE BUILDING BLOCK AGAINST THE EARTHQUAKE SHALL BE SOLELY OF OWNER/ ARCHITECT / ENGINEER.

REVISED BUILDING PLAN FOR PLOT NO : 49,51,53 IN PLOTTED COLONY WHITE LAND BLISS VILLE SECTOR- 76, GURGAON , HARYANA.

OWNER'S SEAL & SIGNATURE

ARCHITECT'S SEAL & SIGNATURE

DATE-AUG.-2022 SCALE - 1:80
PLANS ,SECTION ,ELEVATION & AREA CALCULATION
DRAWING NO:- 01