
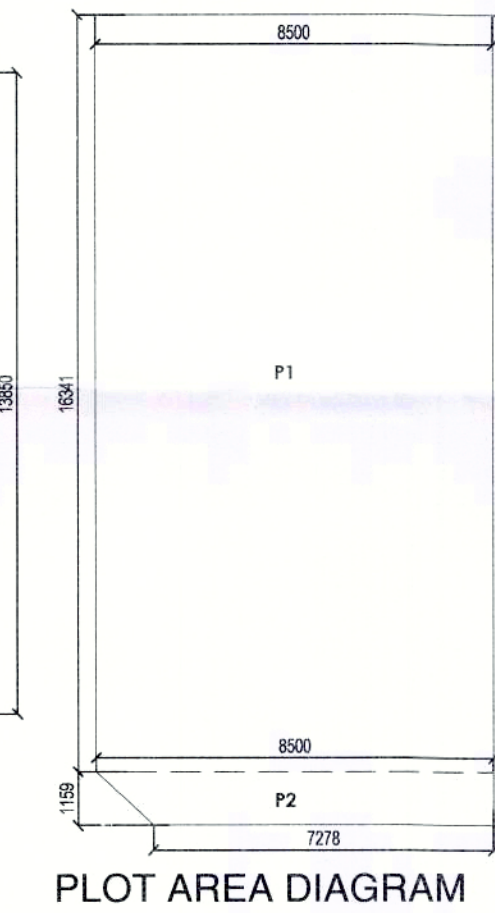
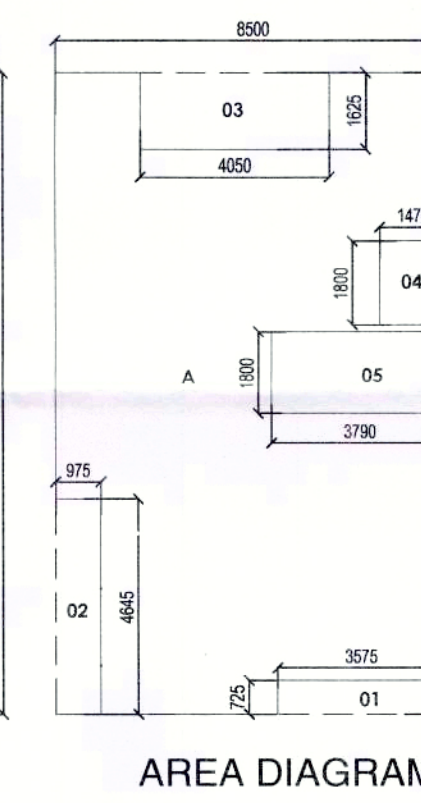
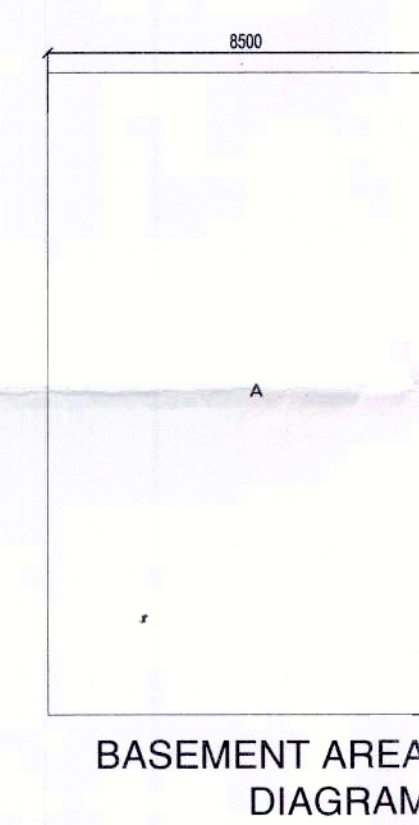
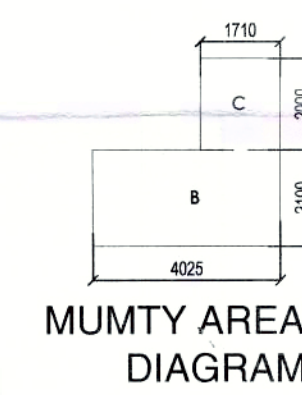
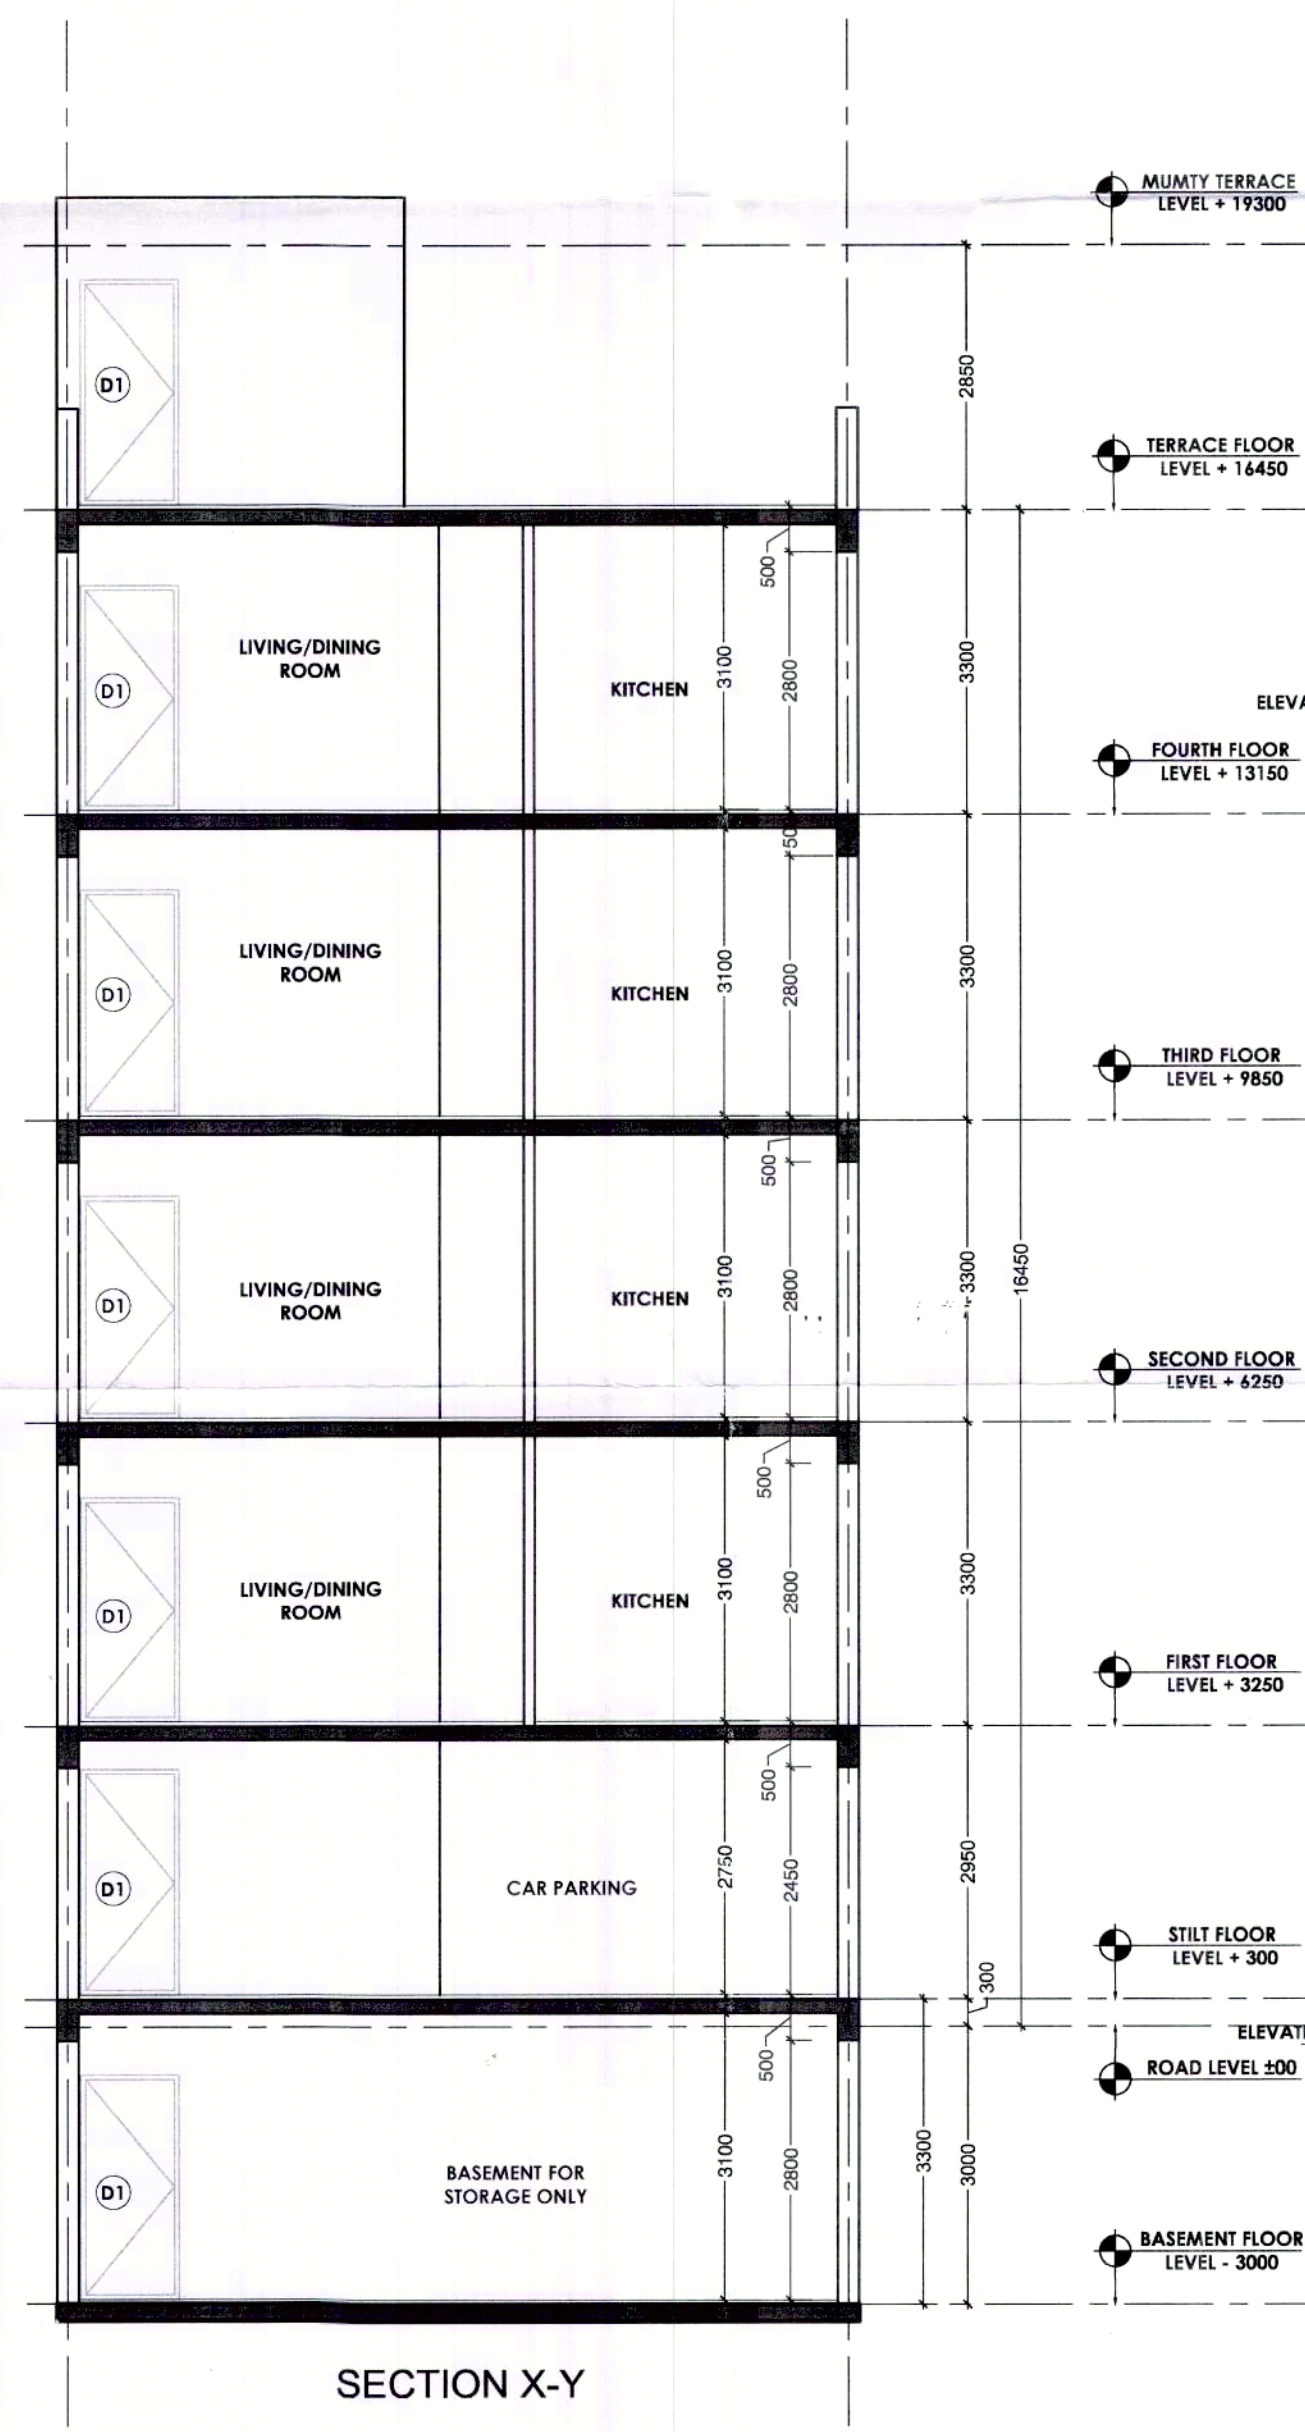
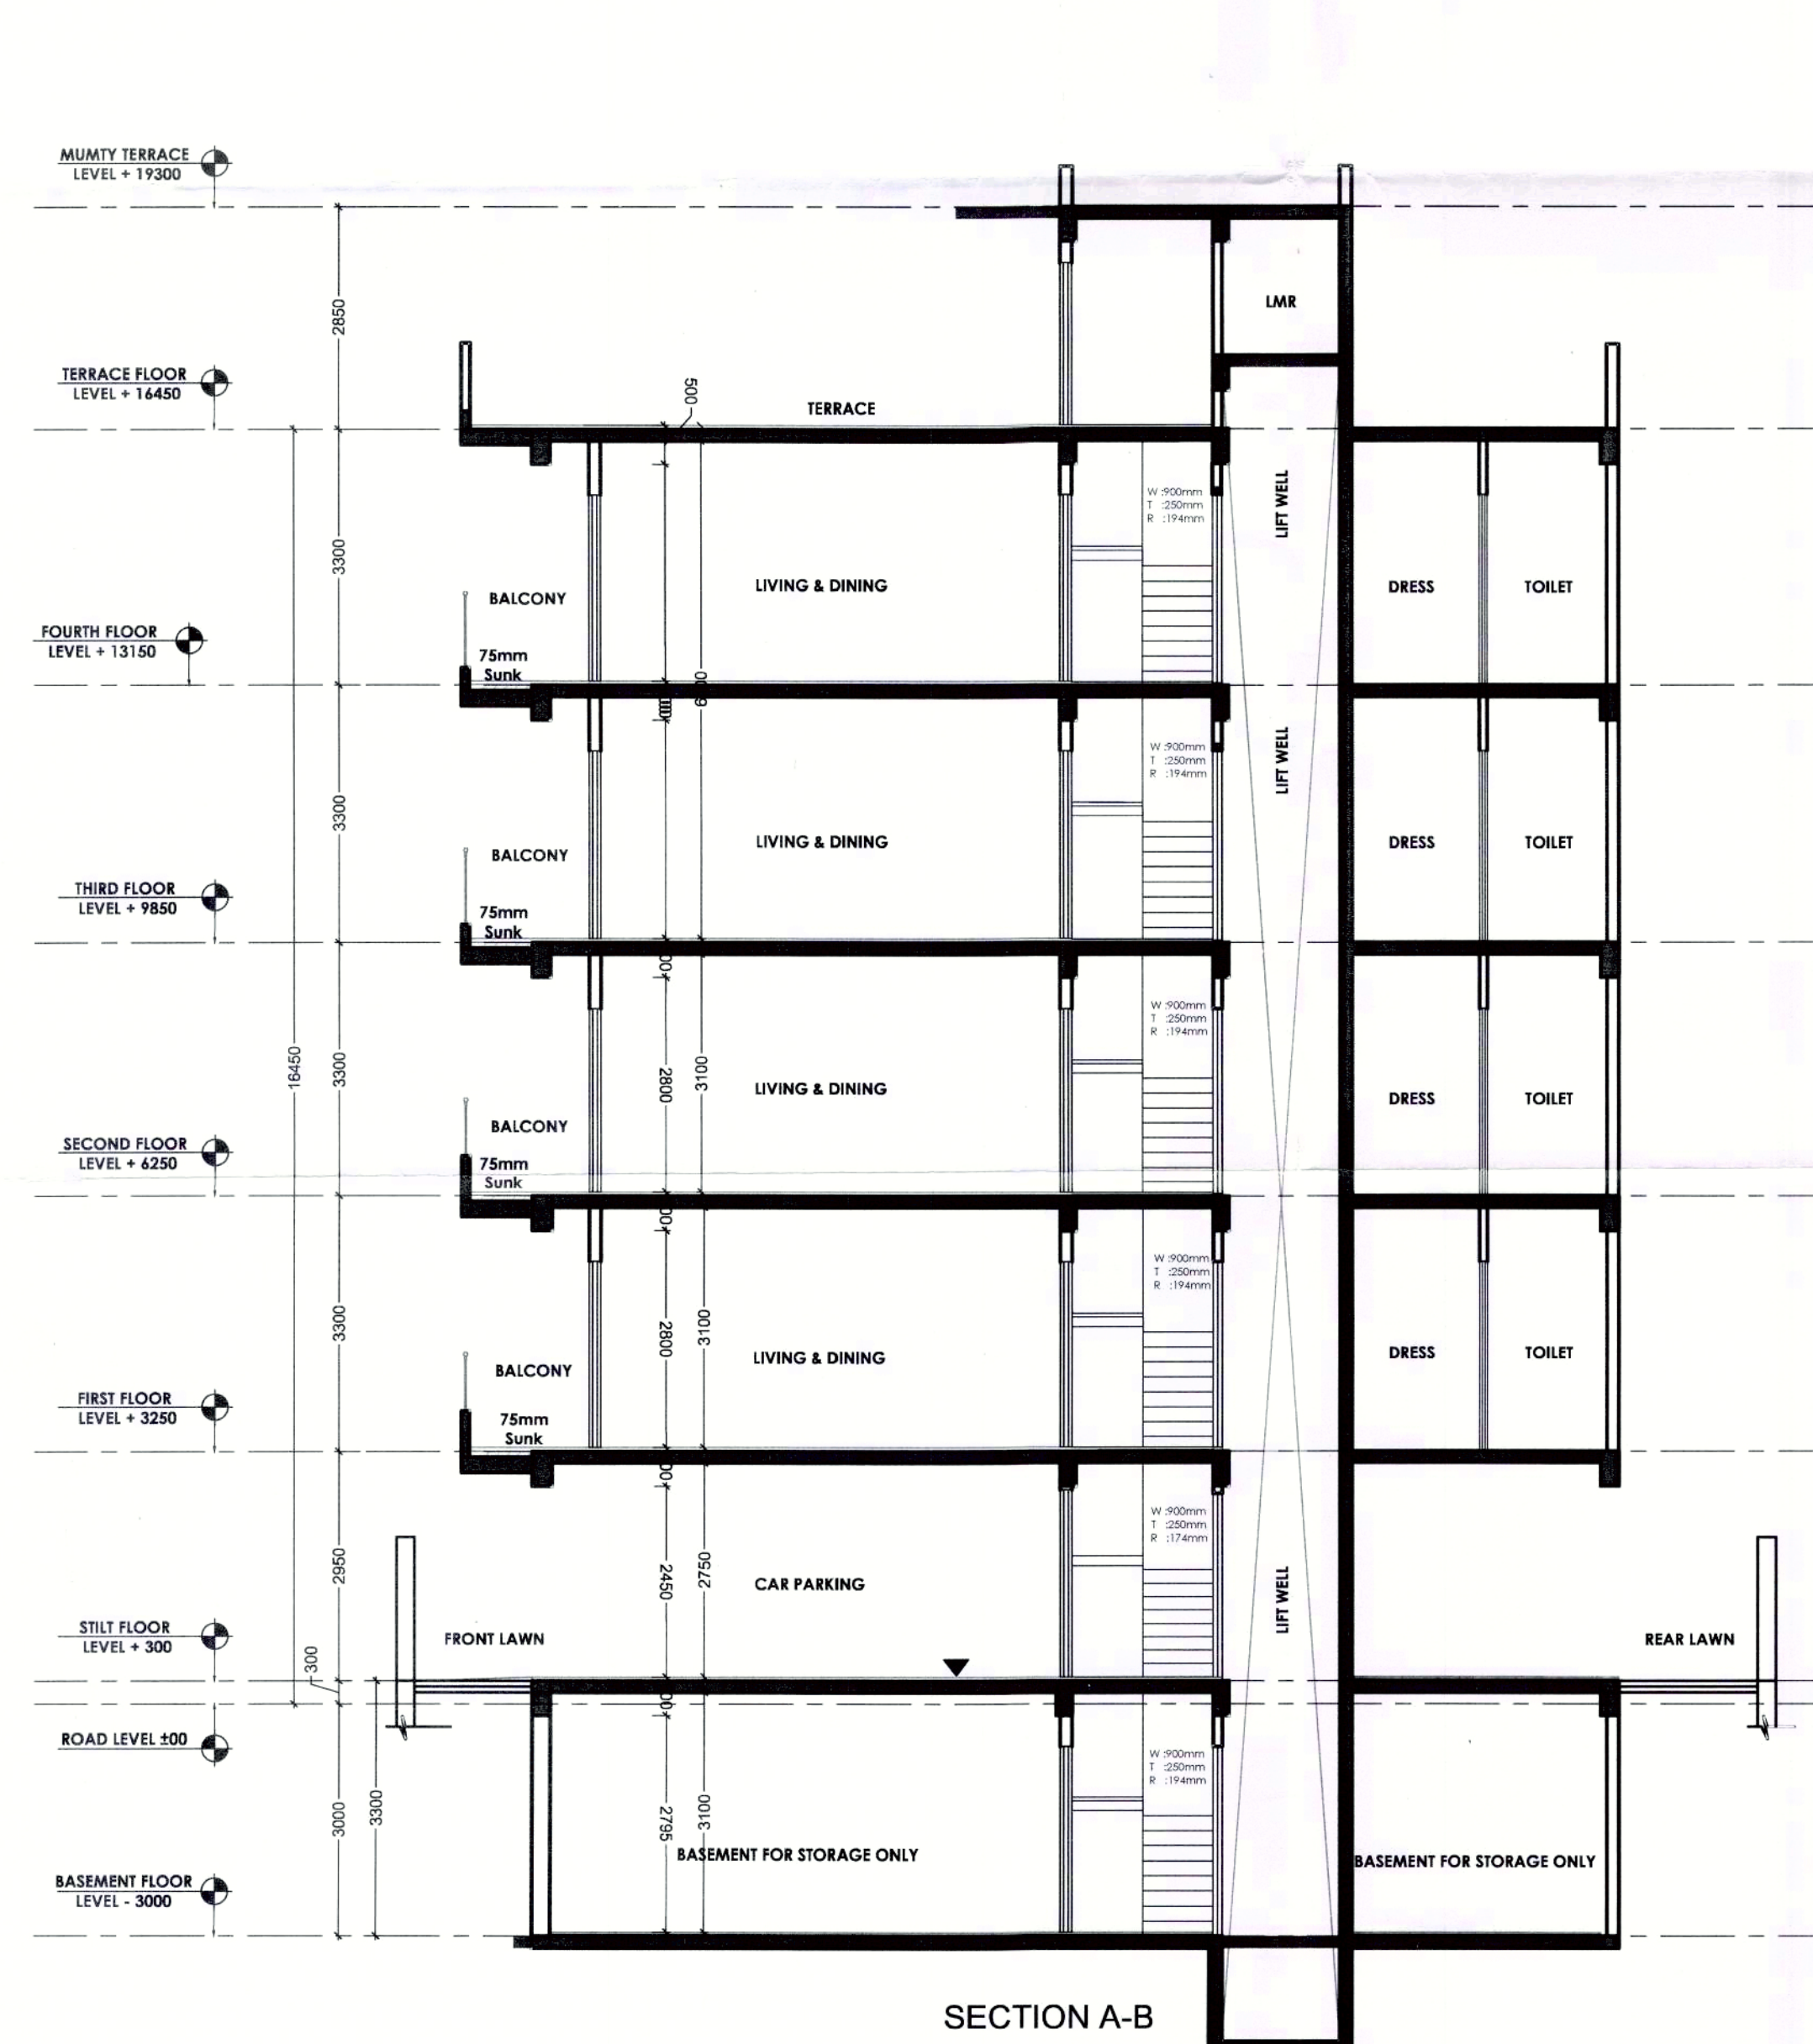
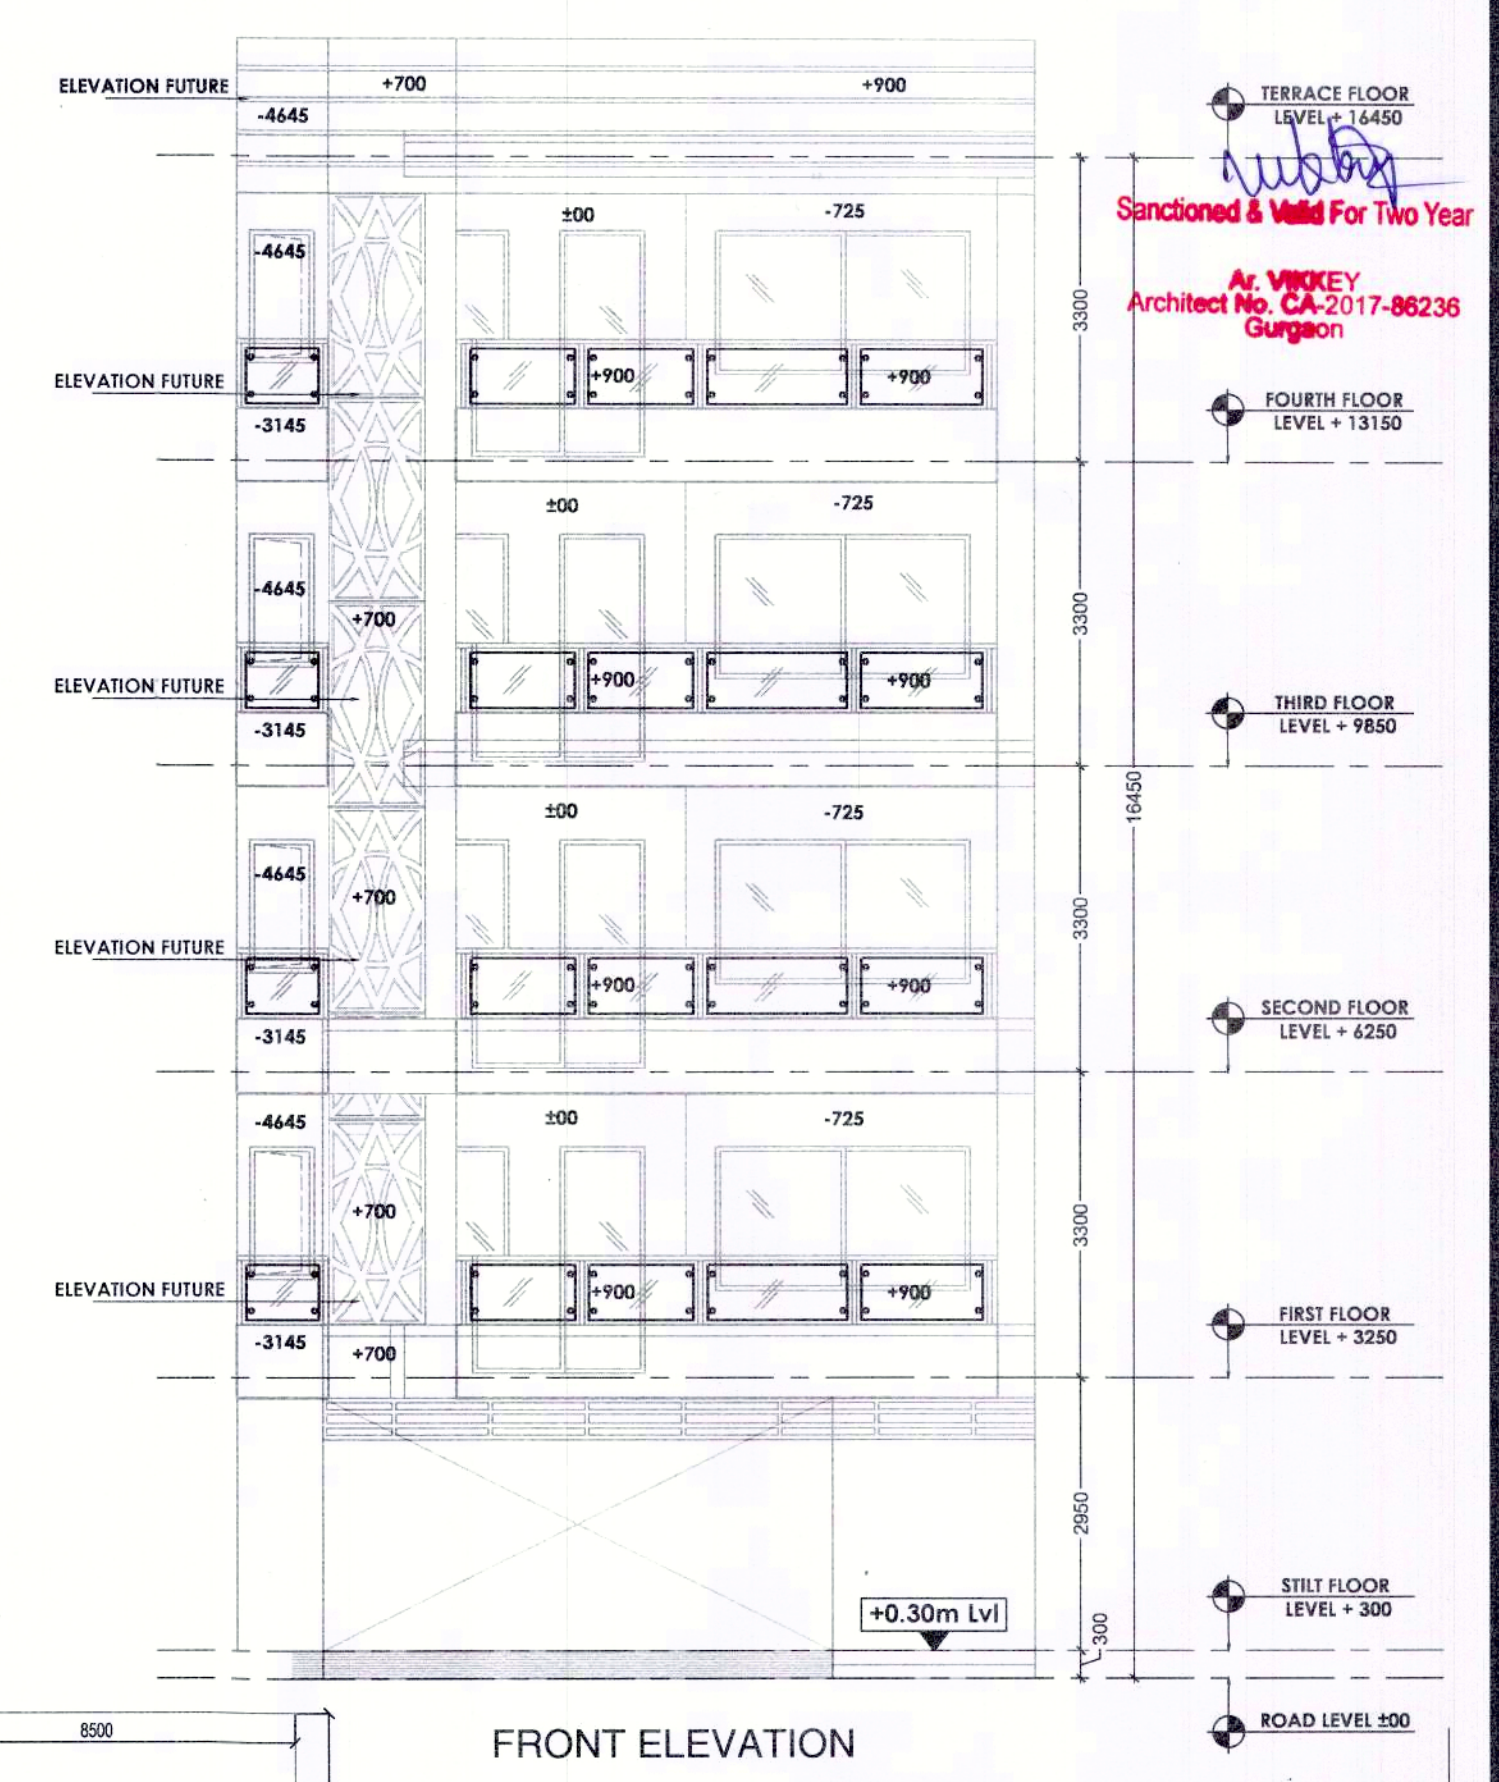
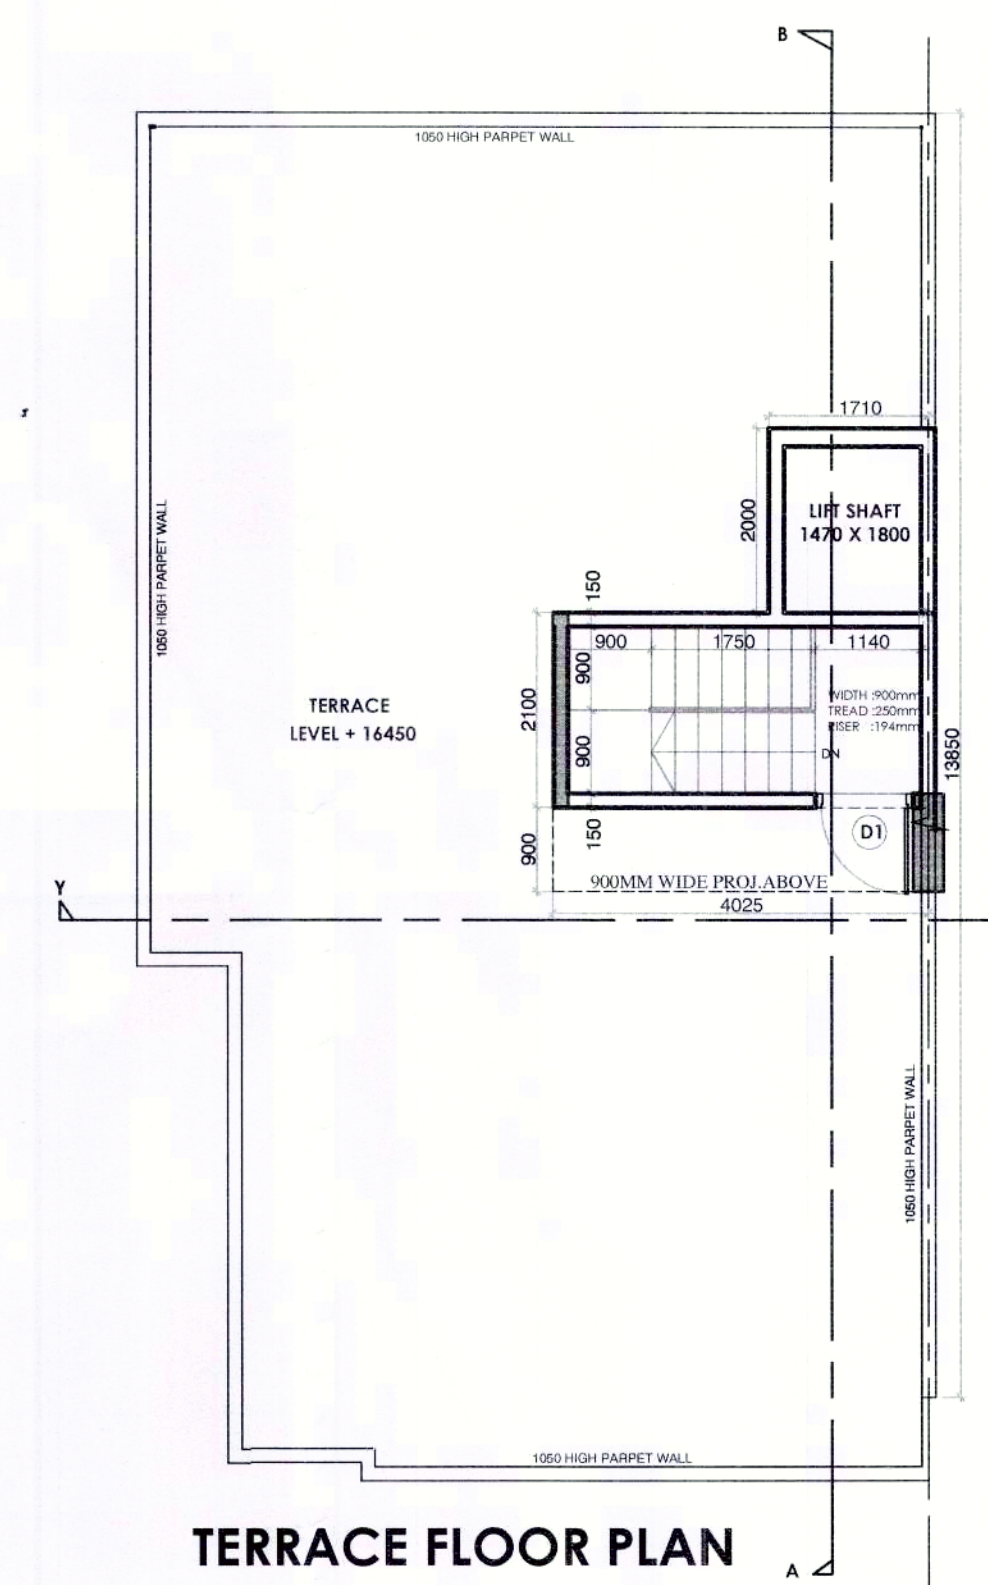
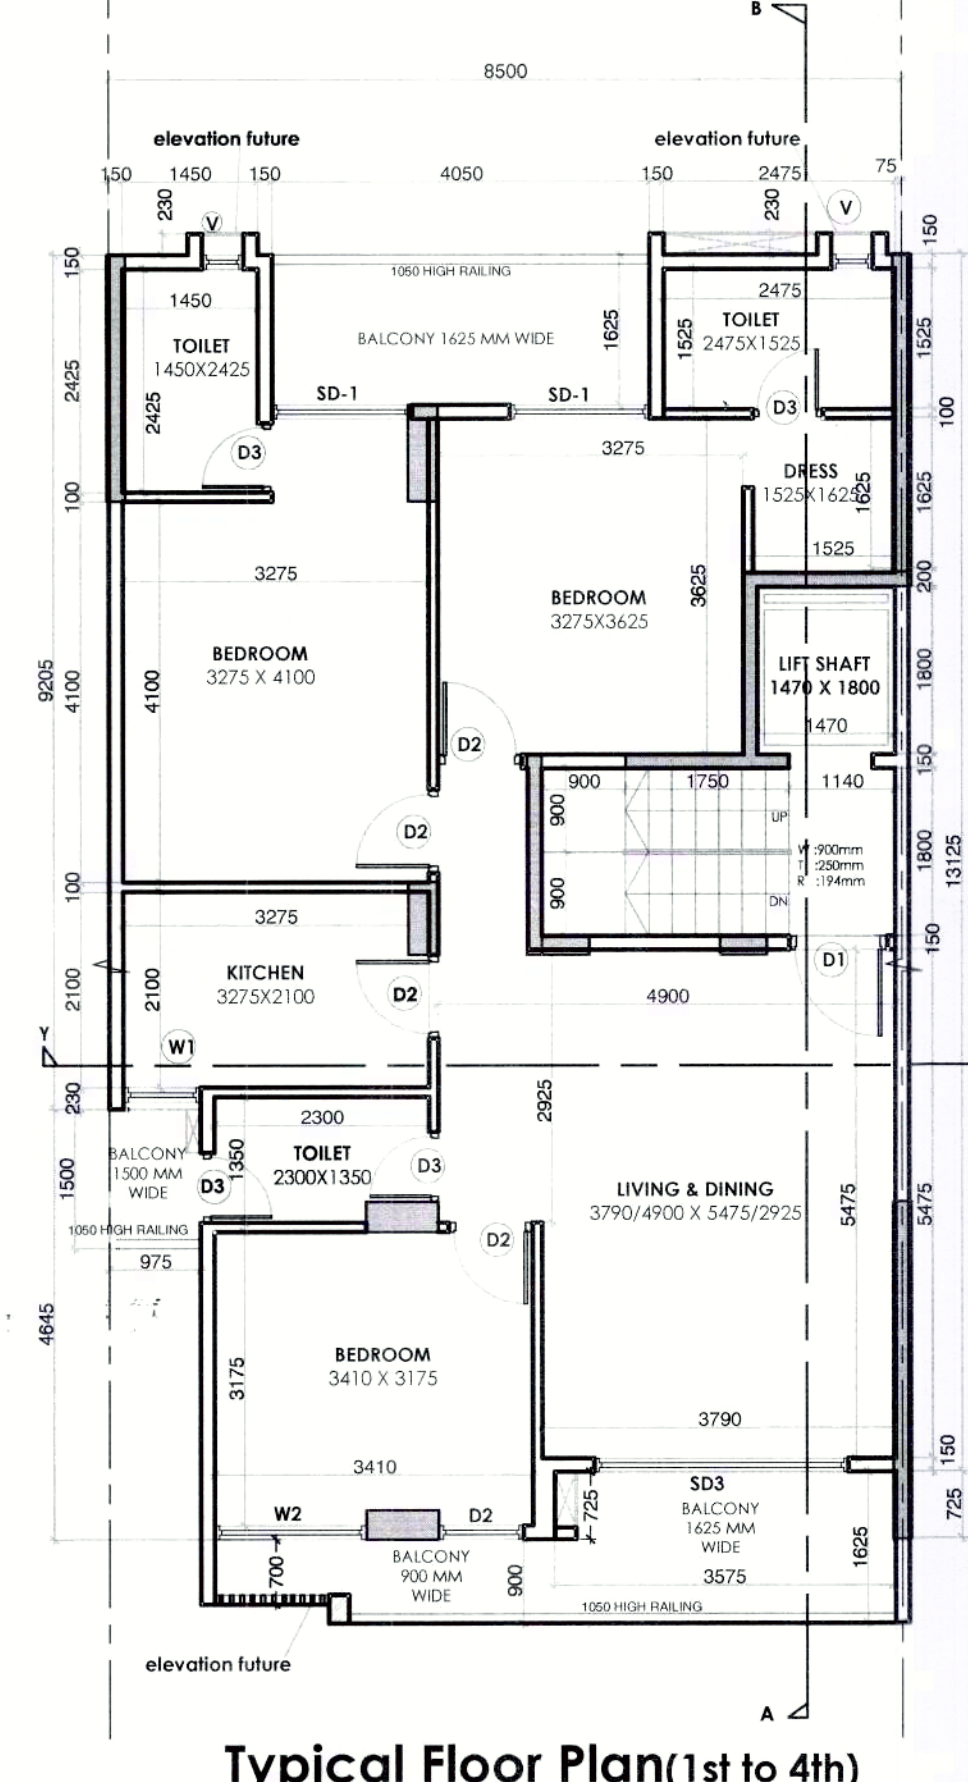
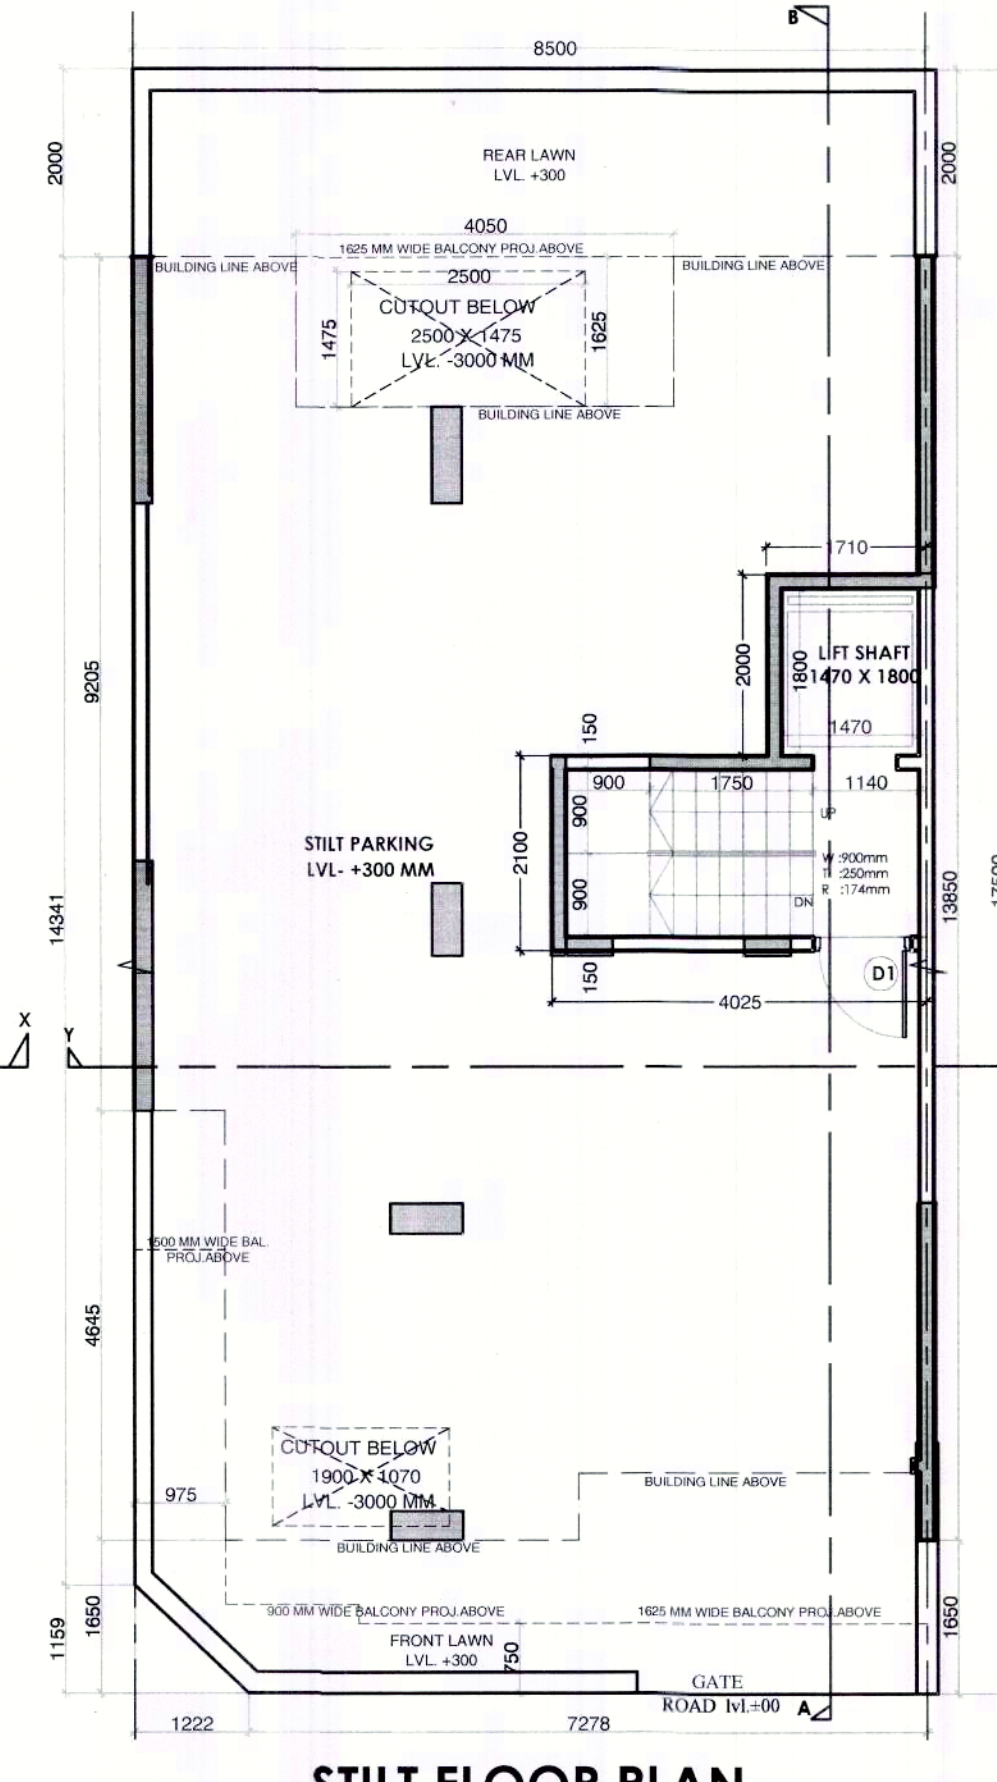
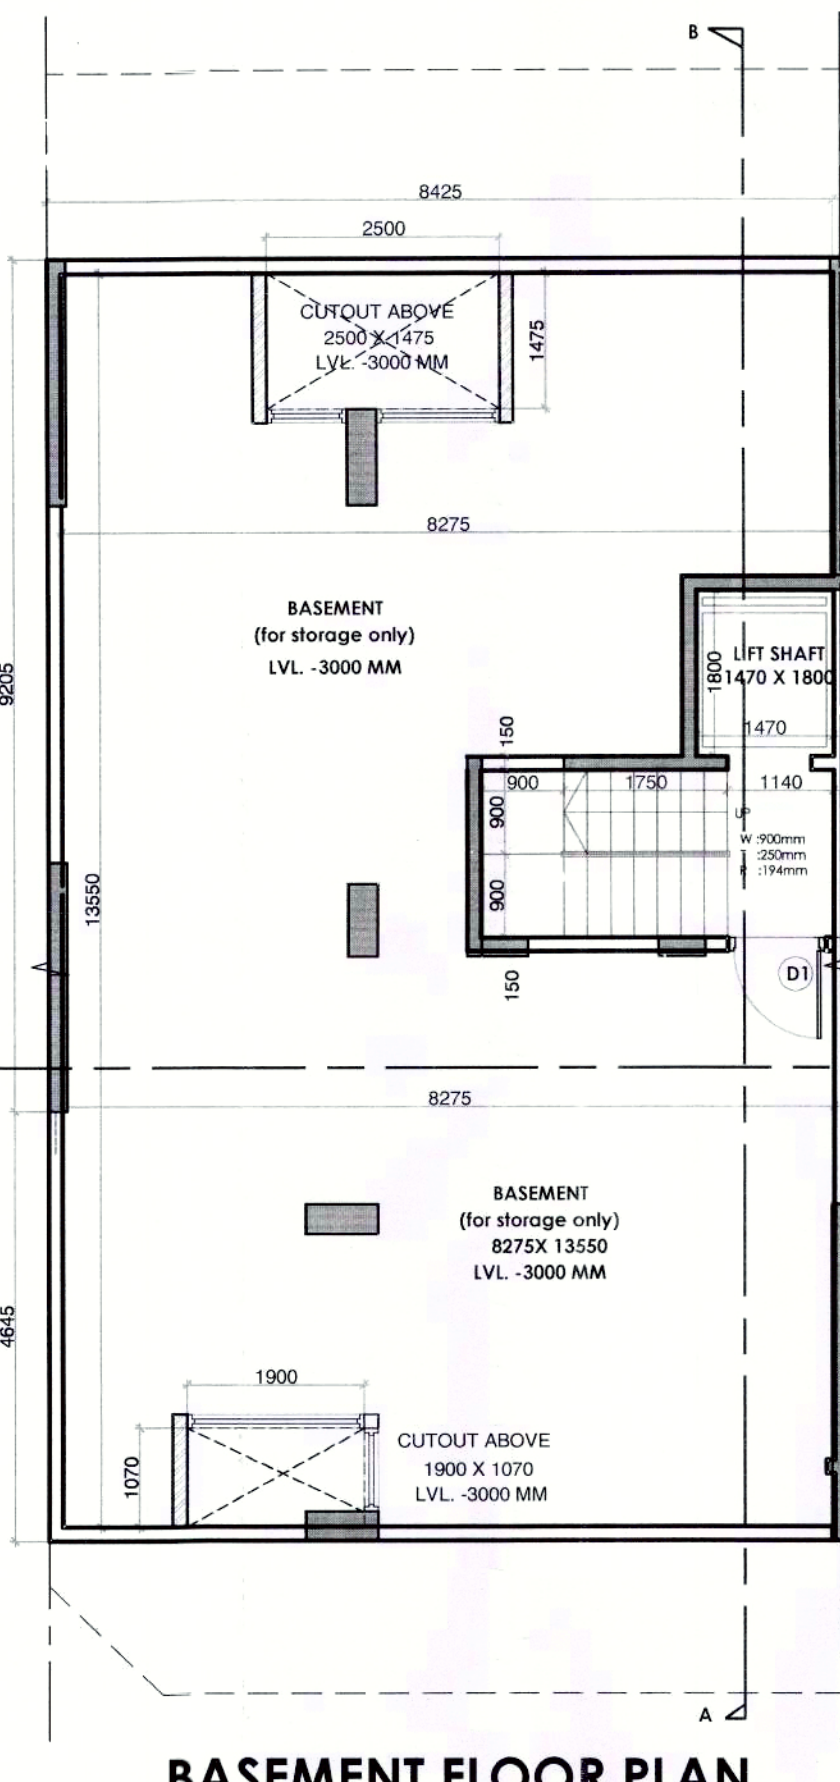


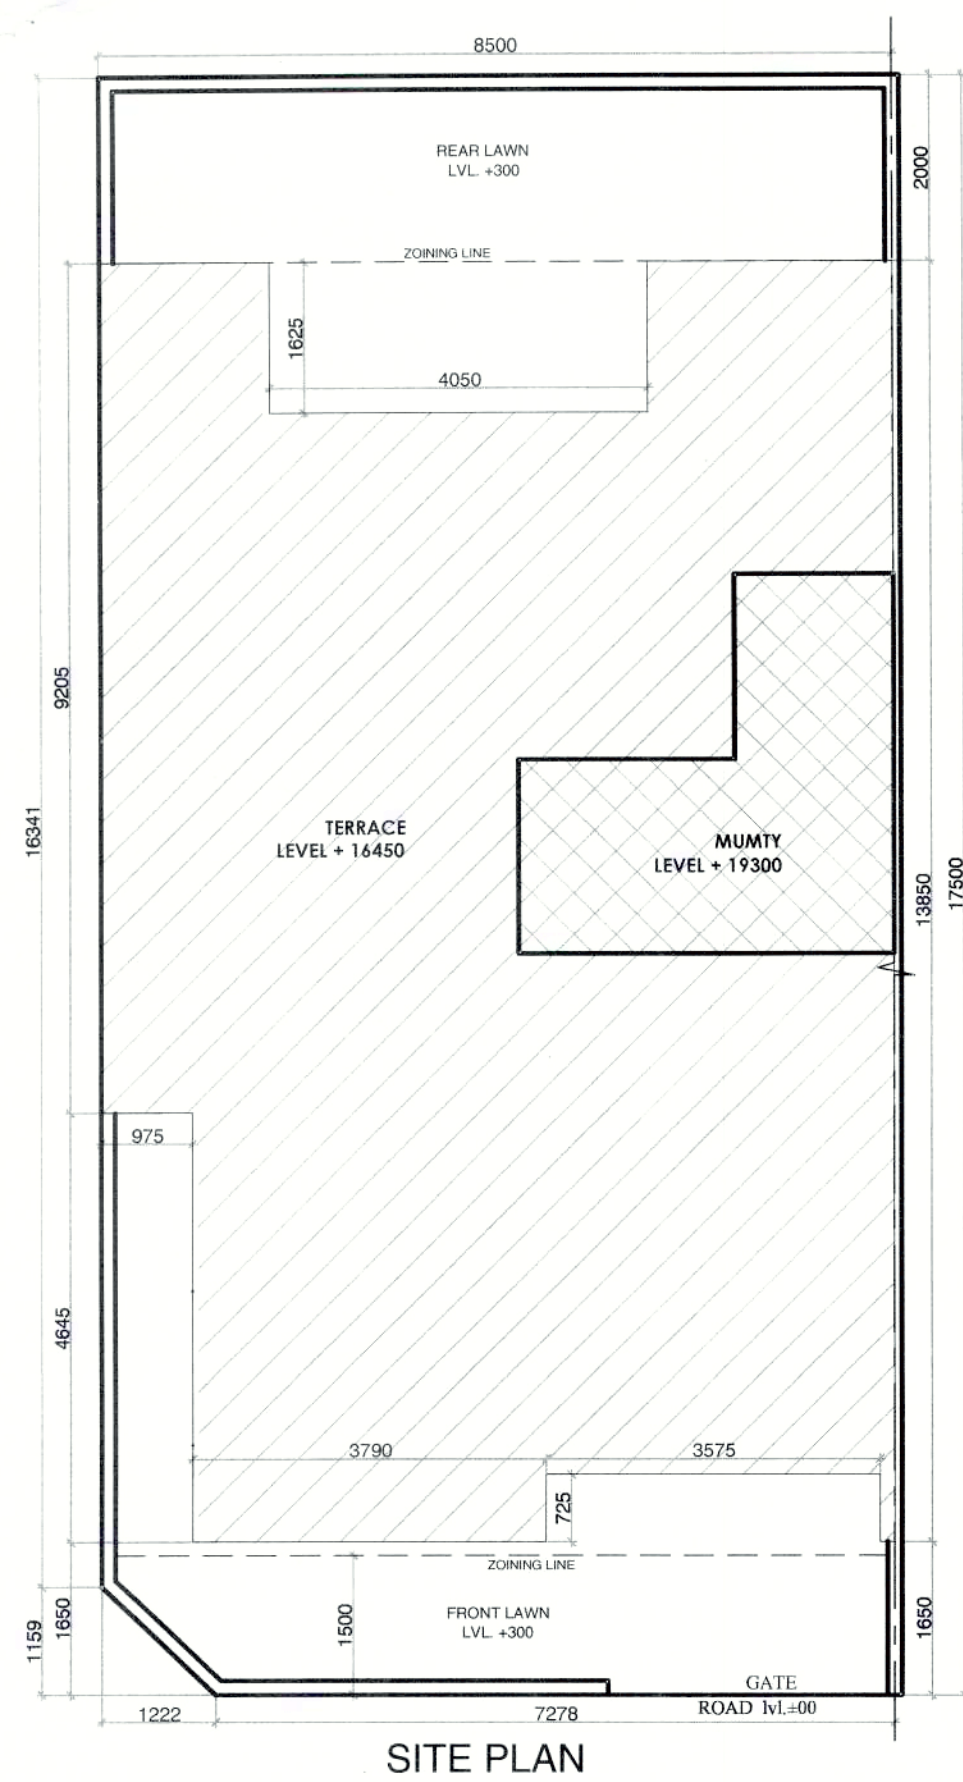

PLOT AREA DETAIL			
TYPE	WIDTH	LENGTH	AREA [SQ. MT.]
P1	8.500	16.341	138.899
P2	(8.5+7.278)/2	159	9.143
TOTAL			148.042

DOOR/WINDOW SCHEDULE			
NO.	SIZE	SILL LEVEL	LINTEL LVL
D1	1050 X 2250	00 MM	2450 MM
D2	900 X 2250	00 MM	2450 MM
D3	750 X 2250	00 MM	2450 MM
SD1	1500 X 2450	00 MM	2450 MM
SD3	2725 X 2450	00 MM	2450 MM
W1	815 X 1550	900 MM	2450 MM
W2	1625 X 1850	600 MM	2450 MM
V	600 X 1550	900 MM	2450 MM

NOTE :-
150MM WALL = R.C.C. WALL
100MM WALL = BLOCK WORK

NOTES :-

1. ALL DIMENSIONS ARE IN MM
2. GATE & B/WALL AS/STD DESIGN
3. THE RESPONSIBILITY OF THE STRUCTURAL DRG, STRUCTURAL STABILITY OF THE BUILDING BLOCK AGAINST THE EARTHQUAKE SHALL BE SOLELY OF OWNER/ ARCHITECT / ENGINEER.

**REVISED BUILDING PLAN FOR PLOT
NO : 83 IN PLOTTED COLONY WHITE LAND BLISS
VILLE SECTOR- 76,
GURGAON , HARYANA.**

OWNER'S SEAL & SIGNATURE

ARCHITECT'S SEAL & SIGNATURE

DATE-AUG.-2022

PLANS ,SECTION ,ELEVATION & AREA CALCULATION	DR
---	----

SCALE - 1:80	
--------------	--

DRAWING NO:-
01

GROUND COVERAGE					
ADDITIONS					
S.N.O.	NO.	PREFIX	LENGTH	BREATH	AREA
A	1	1	8.500	13.850	117.72
TOTAL ADDITION					117.72
SUBTRACTIONS					
S.N.O.	NO.	PREFIX	LENGTH	BREATH	AREA
1	1	1	0.775	3.676	2.86
2	1	1	0.975	4.645	4.52
3	1	1	1.625	4.050	6.58
TOTAL SUBTRACTION					13.96
TOTAL GROUND COVERAGE					103.76

STILT F.A.R.					
ADDITIONS					
S.N.O.	NO.	PREFIX	LENGTH	BREATH	AREA
B	1	1	1.710	2.000	3.42
C	1	1	4.025	2.100	8.45
TOTAL STILT F.A.R.					11.87

STILT PARKING(NON F.A.R.)				
ADDITIONS				
S.N.O.	NO.	PREFIX	LENGTH	BREATH
GROUND COVERAGE				104.0
SUBTRACTIONS				
S.N.O.	NO.	PREFIX	LENGTH	BREATH
TOTAL F.A.R.				118.7
TOTAL STILT PARKING(NON F.A.R.)				92.15

BASEMENT AREA (NON F.A.R.)					
ADDITIONS					
S.N.C.	NO.	PREFIX	LENGTH	BREATH	AREA
A	1	1	8.500	13.850	117.73
TOTAL ADDITION					117.73
SUBTRACTIONS					
S.N.C.	NO.	PREFIX	LENGTH	BREATH	AREA
0	1	1	0.000	0.000	0.00
TOTAL SUBTRACTION					0.00
TOTAL BASEMENT AREA					117.73

TOTAL PLOT AREA (8.500x17
PERM.GROUND COVERAGE
PERM. F.A.R. @ 264%

	PROPOSED GROUND COVER
	PROPOSED STILT FLOOR F.A.
	PROPOSED 1ST FLOOR F.A.
	PROPOSED 2ND FLOOR F.A.
	PROPOSED 3RD FLOOR F.A.
DO	PROPOSED 4TH FLOOR F.A.
	TOTAL PROPOSED F.A.R.

TYP. 1st, 2nd, 3rd & 4th FLOOR F.A.R.				
ADDITIONS				
S.N.O.	NO.	PREFIX	LENGTH	BREATH
GROUND COVERAGE				104.00
TOTAL ADDITION				104.00
SUBTRACTIONS				
S.N.O.	NO.	PREFIX	LENGTH	BREATH
4	1	1	1.470	1.800
5	1	1	3.790	1.800
TOTAL SUBTRACTION				9.4

TOTAL TYP. FLOOR F.A.R.					94.5
MUMTY AREA (NON F.A.R.)					
ADDITIONS					
S.N.O.	NO.	PREFIX	LENGTH	BREATH	
STILT F.A.R.					11.8
TOTAL MUMTY AREA (NON F.A.R.)					11.8

TOTAL F.A.R.	
STILT F.A.R.	11.8
1ST FLOOR F.A.R.	94.5
2nd FLOOR F.A.R.	94.5
3rd FLOOR F.A.R.	94.5
4th FLOOR F.A.R.	94.5
TOTAL F.A.R.	390.0

BUILTUP AREA	
TOTAL F.A.R.	390.0
STILT PARKING (NON F.A.R.)	92.1
STAIR CASE AREA	
(1.47x1.80+1.800x3.790)=9.468x3=	37.82
MUMITY AREA (NON F.A.R.)	11.8
BASEMENT AREA (NON F.A.R.)	117.7
TOTAL BUILTUP AREA	649.7