




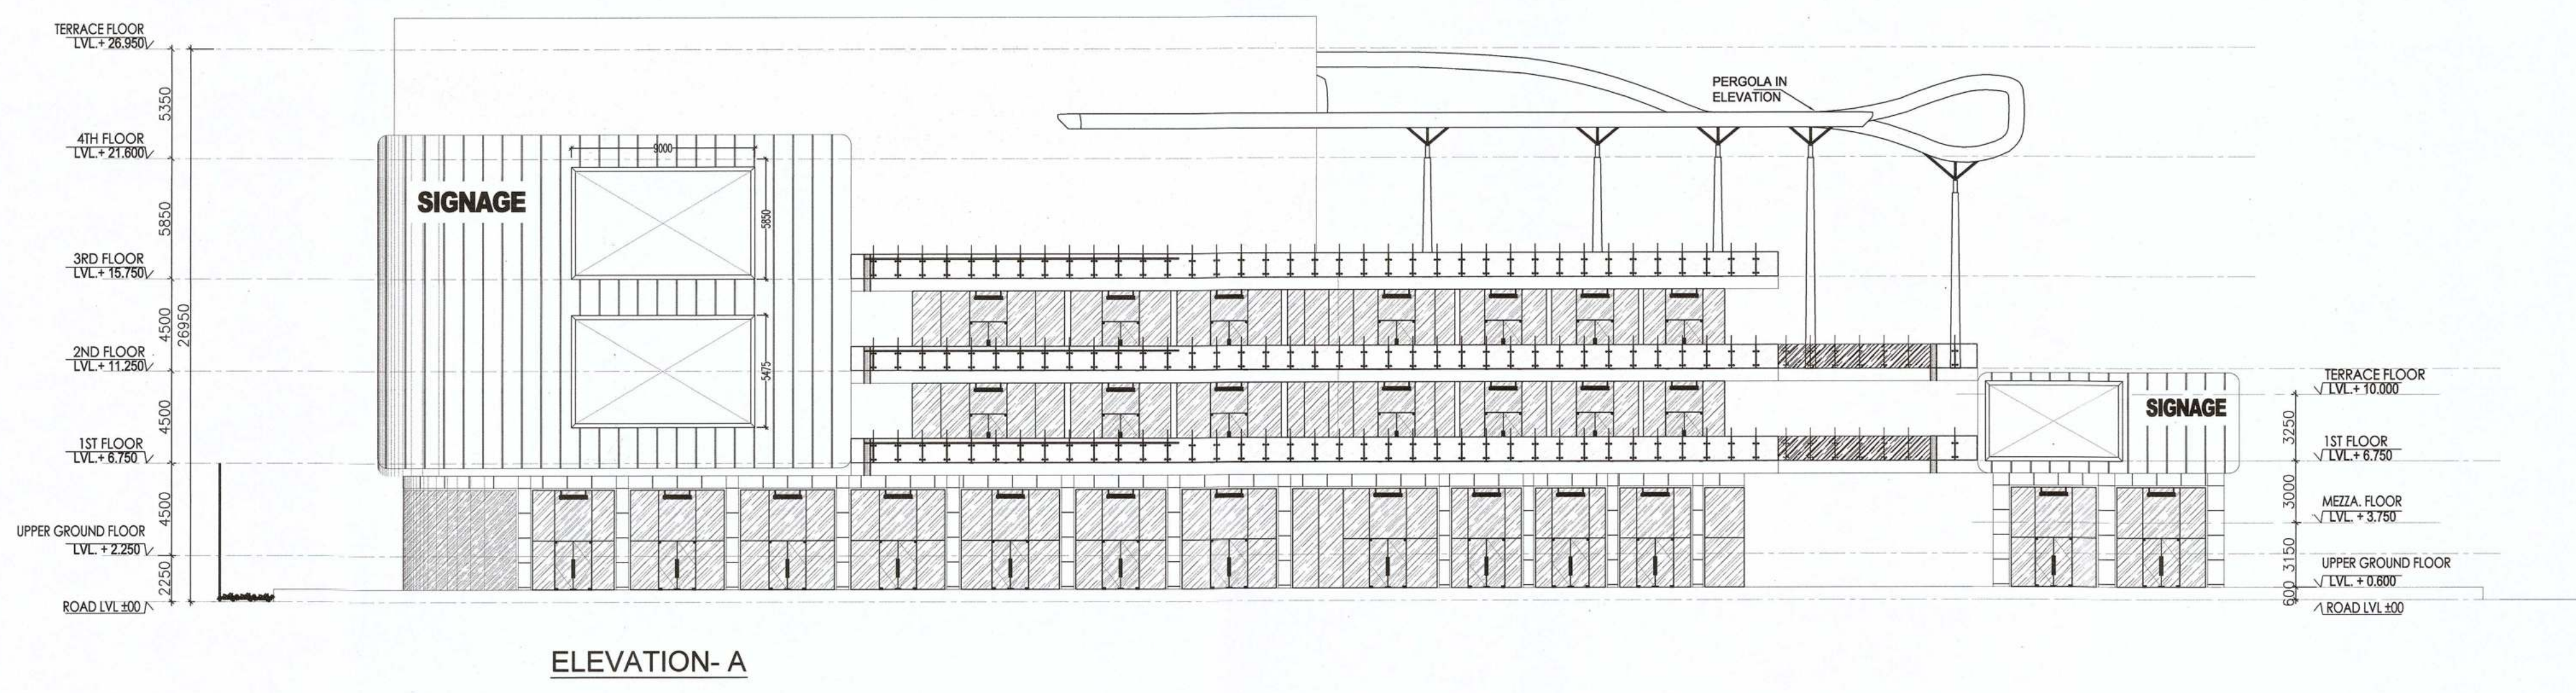

ELEVATION-A

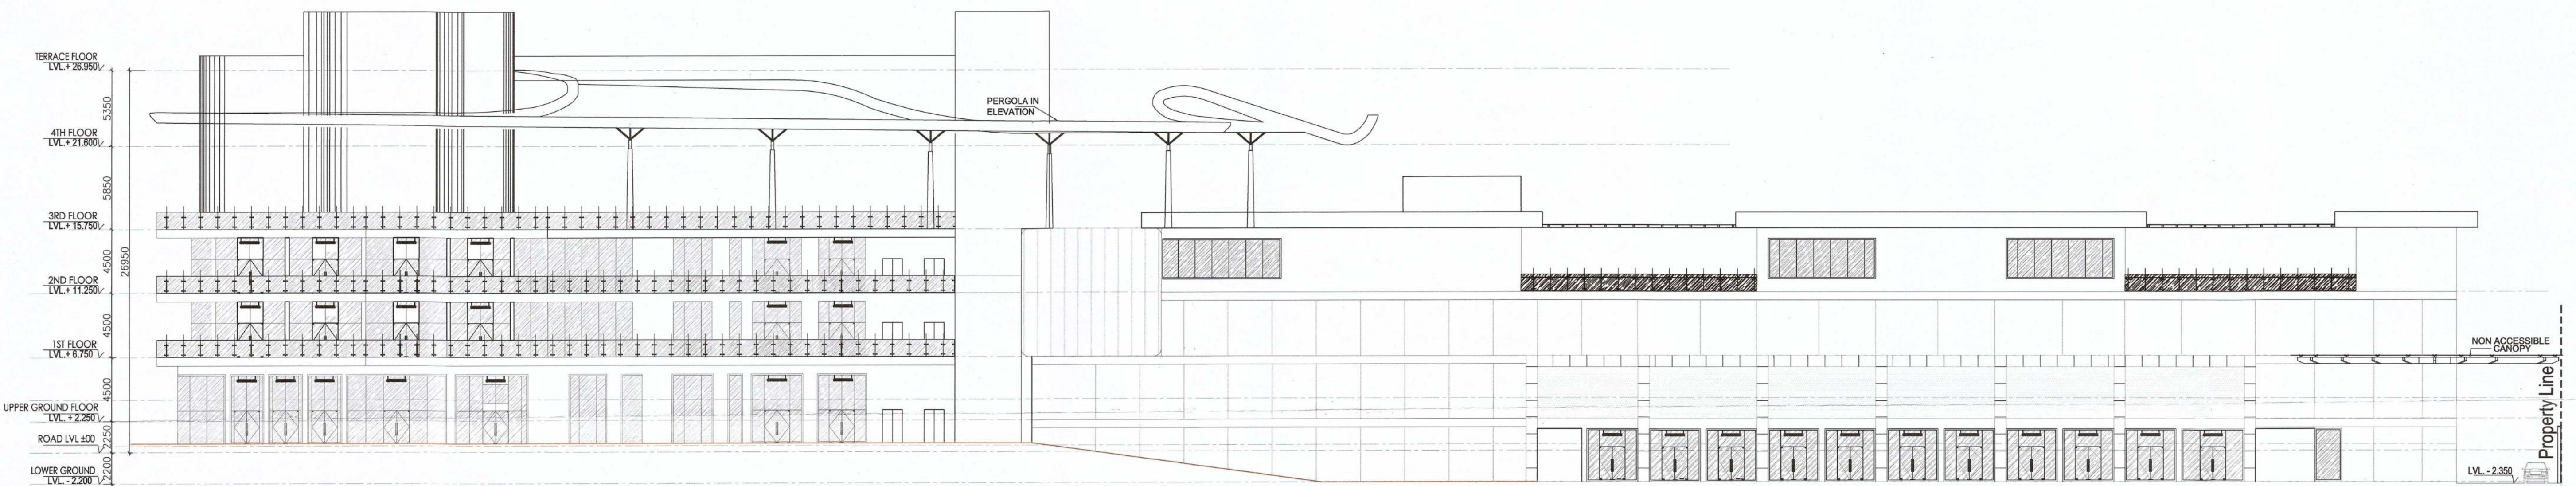

ELEVATION-B

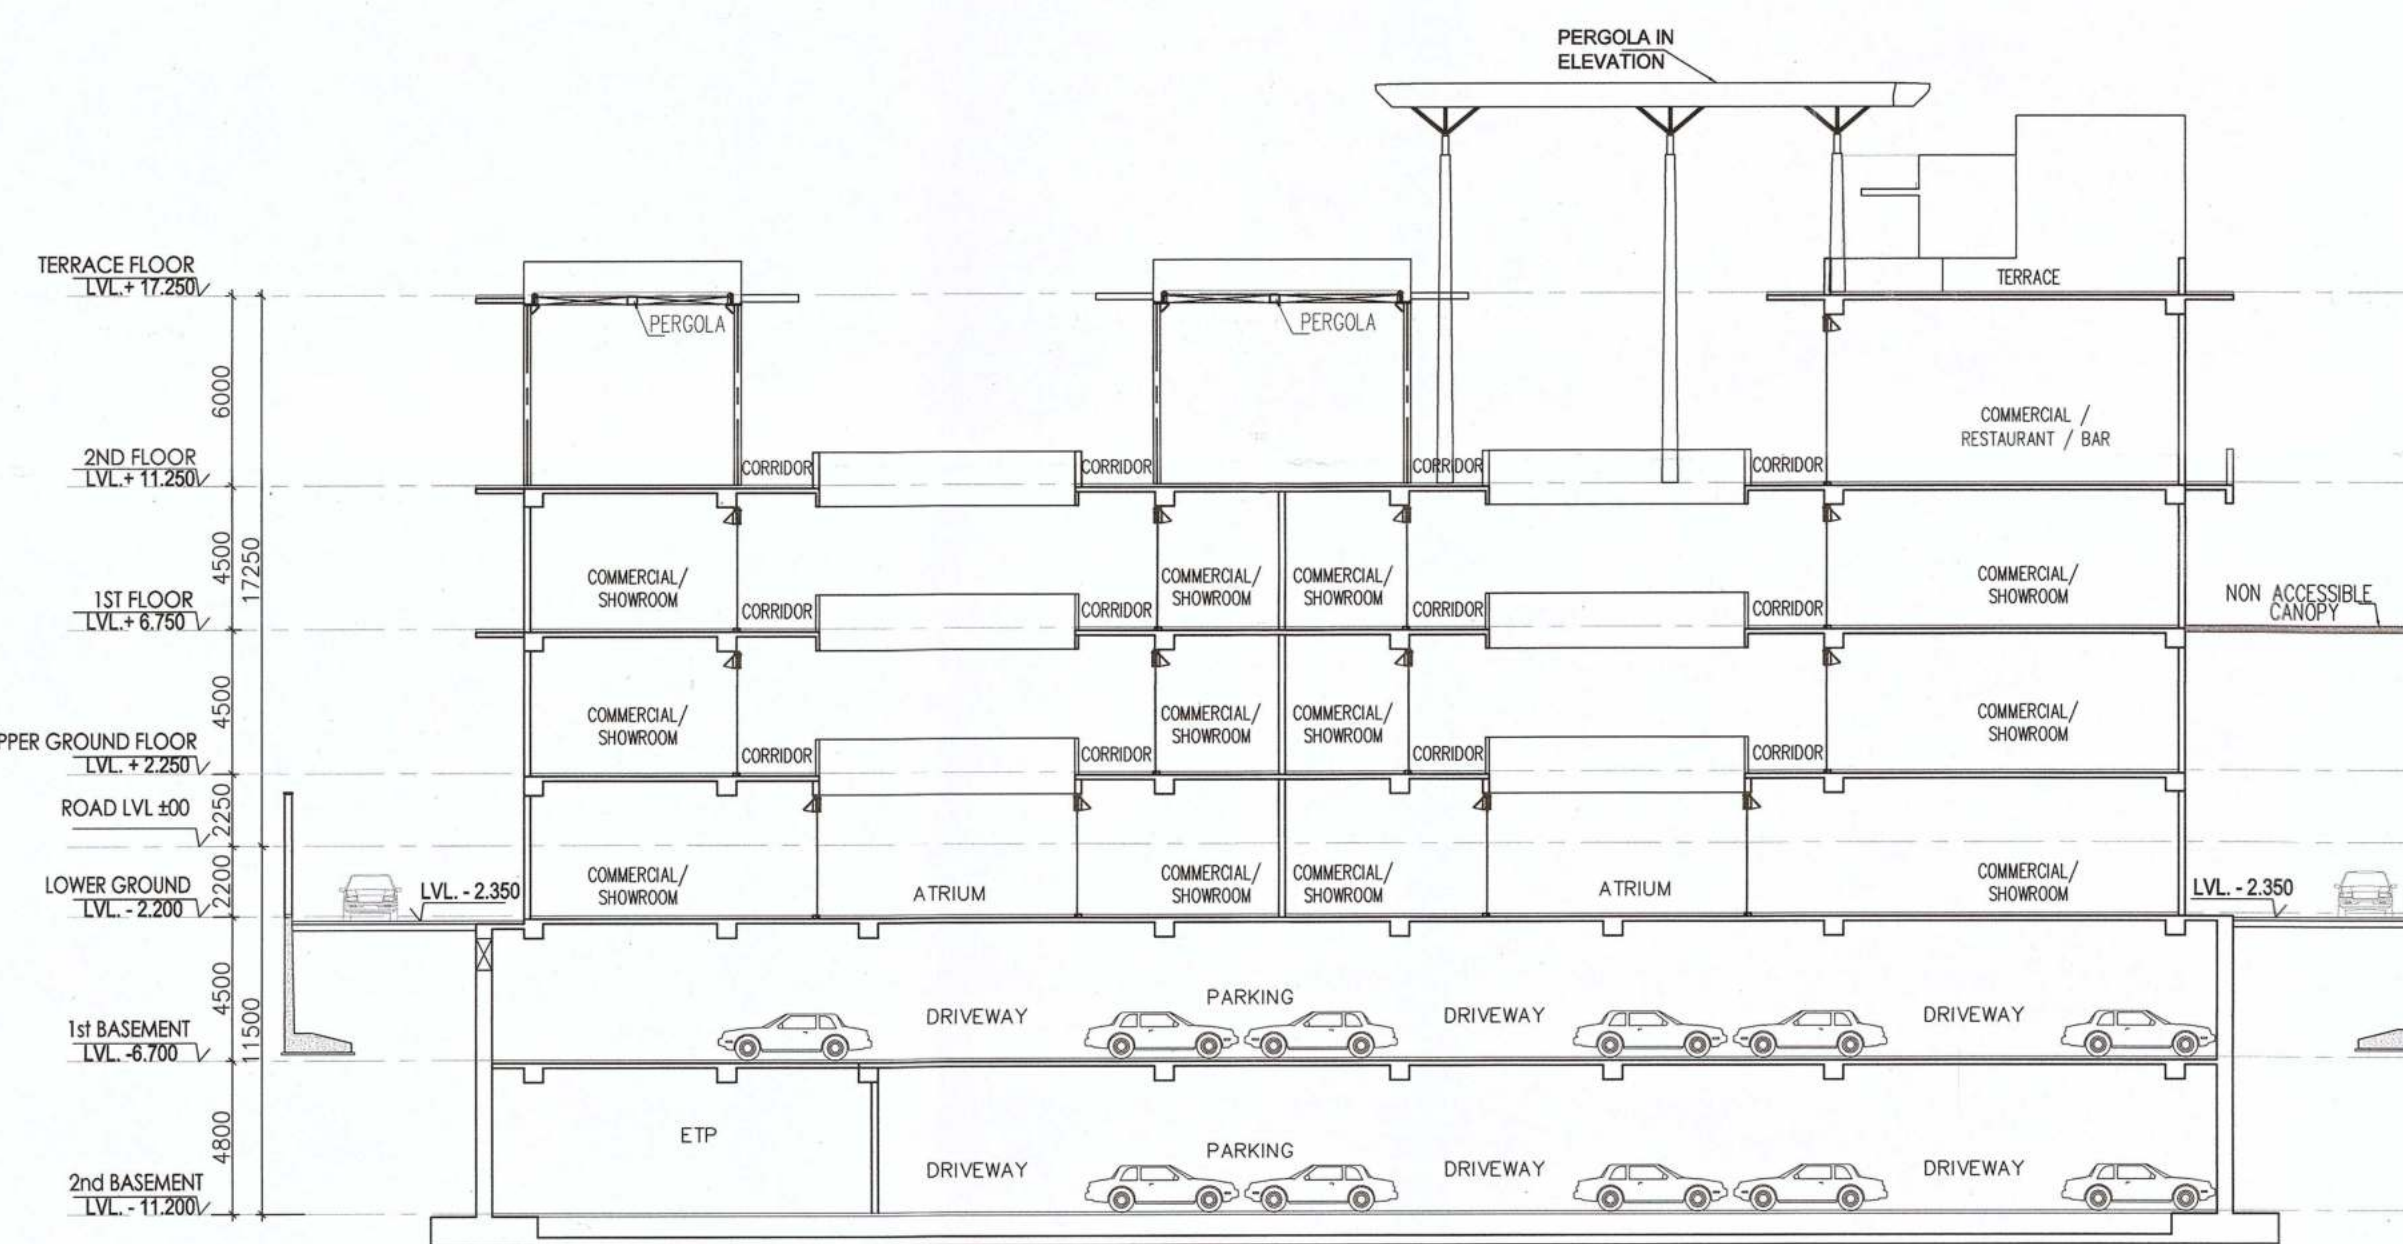

SECTION B-B



SECTION A-A