


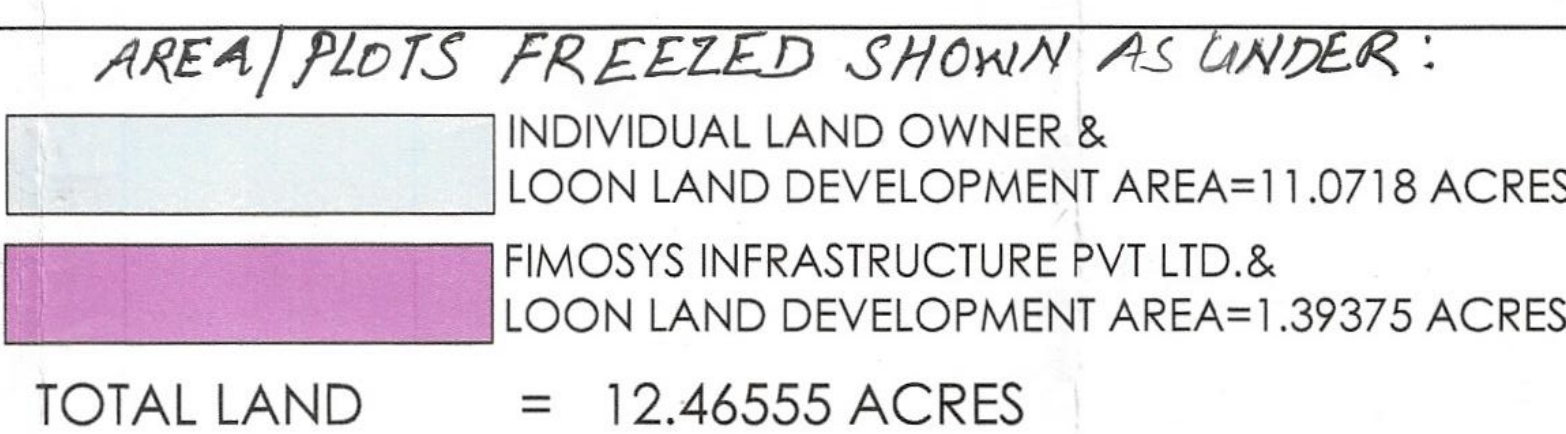

(RAM AVTAR BASSI)
JD (HQ)

1		STREET LIGHT
2		FEEDER PILLAR
3		

DETAIL OF PLOTS						
S.NO	PLOT TYPE	WIDTH	LENGTH	AREA PER PLOT (IN SQ.MT.)	NO OF PLOTS	TOTAL AREA (IN SQ.MT.)
1	Type-A	8.500	15.230	127.950	7	968.985
2	Type-A1	8.500	15.880	134.980	358	48322.840
3	Type-A2	8.200	18.170	148.984	14	2085.914
4	Type-A3	8.500	17.647	150.000	3	449.997
5	Type-A4	7.900	16.225	128.180	10	1281.910
6	Type-B	7.200	12.684	91.340	14	1272.521
7	Type-B1	7.200	12.680	91.257	18	1642.627
8	Type-B2	7.200	14.575	105.040	126	13227.040
9	Type-B3	7.200	14.000	100.800	108	10886.400
10	Type-B4	7.725	15.880	122.673	6	736.038
11	Type-C	6.500	14.575	94.763	8	758.110
12	Type-C1	6.500	12.684	79.305	2	158.610
13	Type-E	0.174	15.880	45.683	2	91.367
14	Type-D	6.200	15.880	98.268	3	294.804
15	Type-H	8.000	14.000	112.000	2	224.000
16	Type-I	6.933	15.880	110.069	2	220.138
17	Type-K	8.000	17.700	141.735	14	2084.570
18	Type-L	7.200	14.909	107.543	49	5069.707
19	Type-M	8.500	15.230	127.950	2	255.900
20	Type-N1	8.500	15.554	132.187	4	528.936
21						
22	P2			97.209	1	97.209
23	P3			103.968	1	103.968
24	P4			138.647	1	138.647
25	P5			104.611	1	104.611
26	P6			104.411	1	104.411
27	P7			101.524	1	101.524
28	P8			98.270	1	98.270
29	P9			104.411	1	104.411
30	P10			88.961	1	88.961
31	P11			86.173	1	86.173
32	P12			79.021	1	79.021
33	P13			123.177	1	123.177
34	P14			77.850	1	77.850
35	P15			149.610	1	149.610
36	P16			145.744	1	145.744
37	P17			139.326	1	139.326
38	P18			143.881	1	143.881
39	P19			133.000	1	133.000
40	P20			126.992	1	126.992
41	P21			118.039	1	118.039
42	P22			103.023	1	103.023
43	P23			103.023	1	103.023
44	P24			92.308	1	92.308
45	P25			93.881	1	93.881
46	P26			79.964	1	79.964
47	P27			144.111	1	144.111
48	P28			137.136	1	137.136
49	P29			100.678	1	100.678
50	P30			96.869	1	96.869
51	P31			95.320	1	95.320
52	P32			95.320	1	95.320
53	P33			100.800	1	100.800
54	P34			94.565	1	94.565
55	P35			103.671	1	103.671
56	P36			133.696	1	133.696
57	P37			110.849	1	110.849
58	P38			143.632	1	143.632
59	P39			130.049	1	130.049
60	P40			99.362	1	99.362
61	P41			145.015	1	145.015
62	P42			142.621	1	142.621
63	P43			124.635	1	124.635
64	P44			127.653	1	127.653
65	P45			133.453	1	133.453
66	P46			138.897	1	138.897
67	P47			140.485	1	140.485
68	P48			140.485	1	140.485
69	P49			140.546	1	140.546
70	P50			140.546	1	140.546
71	P51			148.698	1	148.698
72	P52			145.293	1	145.293
73	P53			141.857	1	141.857
74	P54			144.009	1	144.009
75	P55			149.692	1	149.692
76	P56			149.191	1	149.191
77	P57			149.186	1	149.186
78	P58			128.622	1	128.622
79	P59			142.220	1	142.220
80	P60			116.495	1	116.495
81	P61			116.089	1	116.089
82	P62			142.614	1	142.614
83	TOTAL				841	10298.620

HT LINE 11 KVA
HAS BEEN SHIFTED


ORGANISED OPEN SPACE CALCULATION		
	TOTAL AREA (IN SQ. MET.)	TOTAL AREA (IN ACRES)
QOS 1	1096.970	0.271
QOS 2	166.055	0.041
QOS 3	1982.314	0.490
QOS 4	626.639	0.156
QOS 5	63.460	0.016
QOS 6	31.802	0.008
QOS 7	14.933	0.004
QOS 8	62.424	0.015
QOS 9	1059.680	0.262
QOS 10	120.021	0.030
QOS 11	348.008	0.086
QOS 12	130.599	0.032
QOS 13	1033.777	0.255
QOS 14	76.469	0.019
QOS 15	59.555	0.015
QOS 16	151.380	0.037
QOS 17	67.535	0.017
QOS 18	146.719	0.036
QOS 19	930.988	0.230
QOS 20	113.264	0.028
QOS 21	798.650	0.197
QOS 22	1035.482	0.256
QOS 23	35.908	0.009
QOS 24	366.623	0.091
QOS 25	95.846	0.024
QOS 26	65.986	0.016
QOS 27	162.430	0.040
QOS 28	115.198	0.028
QOS 29	139.462	0.034
QOS 30	108.848	0.027
QOS 31	168.712	0.042
QOS 32	115.780	0.029
QOS 33	153.141	0.038
QOS 34	94.098	0.023
QOS 35	58.128	0.014
QOS 36	34.524	0.008
QOS 37	23.079	0.006
TOTAL	14186.904	3.506

FRESH LAND APPLIED SHOWN

UD AREA CALCULATION		
	TOTAL AREA	TOTAL AREA
UD1	503.492	0.124
UD2	2017.698	0.499
TOTAL	2521.190	0.623

MILK/ VEGETABLE BOOTH						
S.NO	PLOT TYPE	WIDTH	LENTH	AREA PER PLOT (IN SQMT.)	NO OF PLOTS	TOTAL AREA (IN
1		5.00	5.500	27.500	2	55.00

SITE PLAN FOR ELECTRICAL LINE

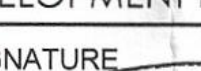PROJECT NAME & ADDRESS LAYOUT PLAN OF QF PROPOSED RESIDENTIAL PLOTTED COLONY UNDER DEEN DAYAL JAIN AWAS YOUNA SCHEME-2016 IN SECTOR-79-79D, GURUGRAM (HR.) LAND MEASURING 45.1625 ACRES. BEING DEVELOPED BY LOON LAND DEVELOPMENT LTD.		OWNER'S NAME LOON LAND DEVELOPMENT LTD.
ARCHITECT SIGNATURE  Ar. Praveen K. Verma CA / 2014 / 05167	AUTHORIZED SIGNATORY  For Loon Land Development Ltd. Director	DATE: SHEET-01 SCALE NORTH 