

Note :-

1. BUILDING HAS AUTOMATIC SPRINKLER SYSTEM WHEREVER REQUIRED BY NBC
2. BUILDING WILL BE DESIGNED (STRUCTURES) AS PER RELEVANT IS CODES FOR EARTHQUAKE RESISTANCE.

PROJECT:

PROPOSED BUILDING PLAN OF GROUP HOUSING COLONY (MIX LAND USE) UNDER 100 ZONE FOR(90% GH COMPONENT AND 10% COMMERCIAL COMPONENT) ON THE AREA MEASURING 15.99375 ACRES (LICENCE NO 213 OF 2022 DATED 27/12/22) IN REVENUE ESTATE OF VILLAGE CHAUMA, IN SECTOR 111 GURUGRAM HARYANA BEING DEVELOPED BY METRO EDUCATION AND WELFARE PVT. LTD

ARCHITECTS

OWNER'S SEAL & SIGNATURE

ARCHITECT'S SEAL & SIGNATURE

DEC.-2022.


Drawing Title:-

Scale : 1:100

AREA CALCULATION OF BILT & GROUND COVERAGE

Drawing No:-

74.63

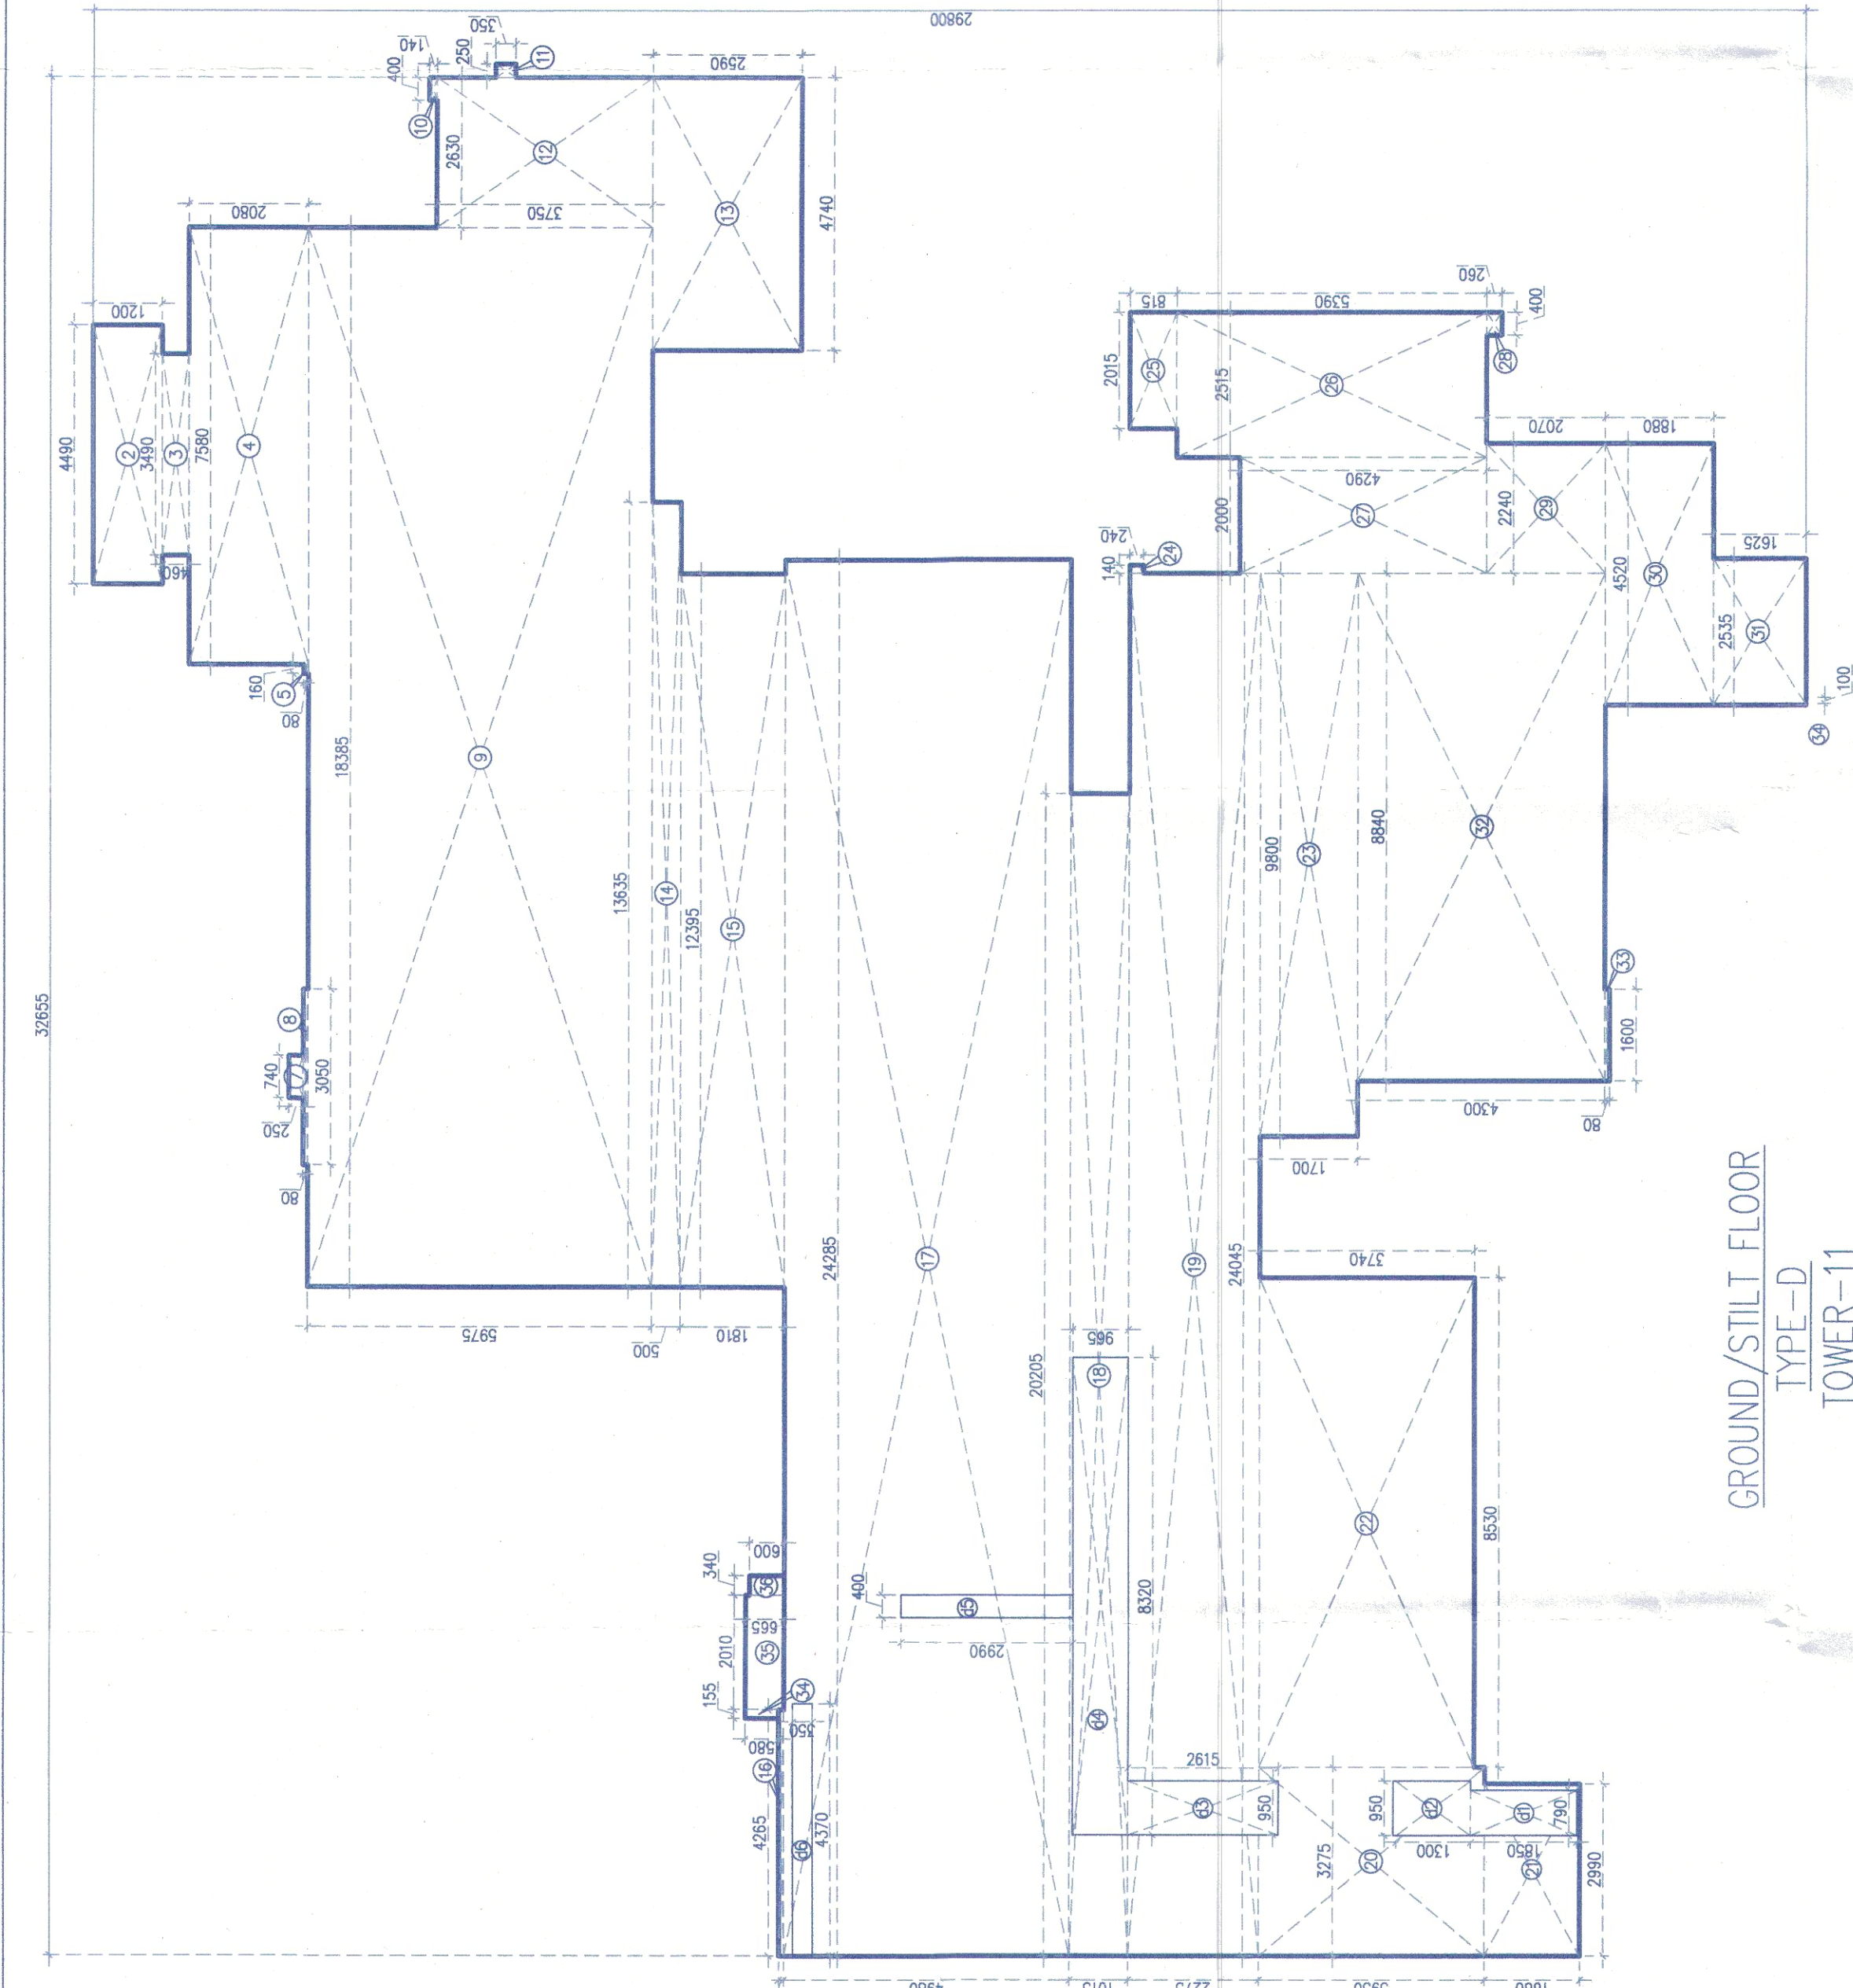

GROSS - A		FAR AREA OF GROUND / STILL FLOOR TYPE-D (TOWER-11)										--------------------	--	--	--	--	--	--	--	--	--