



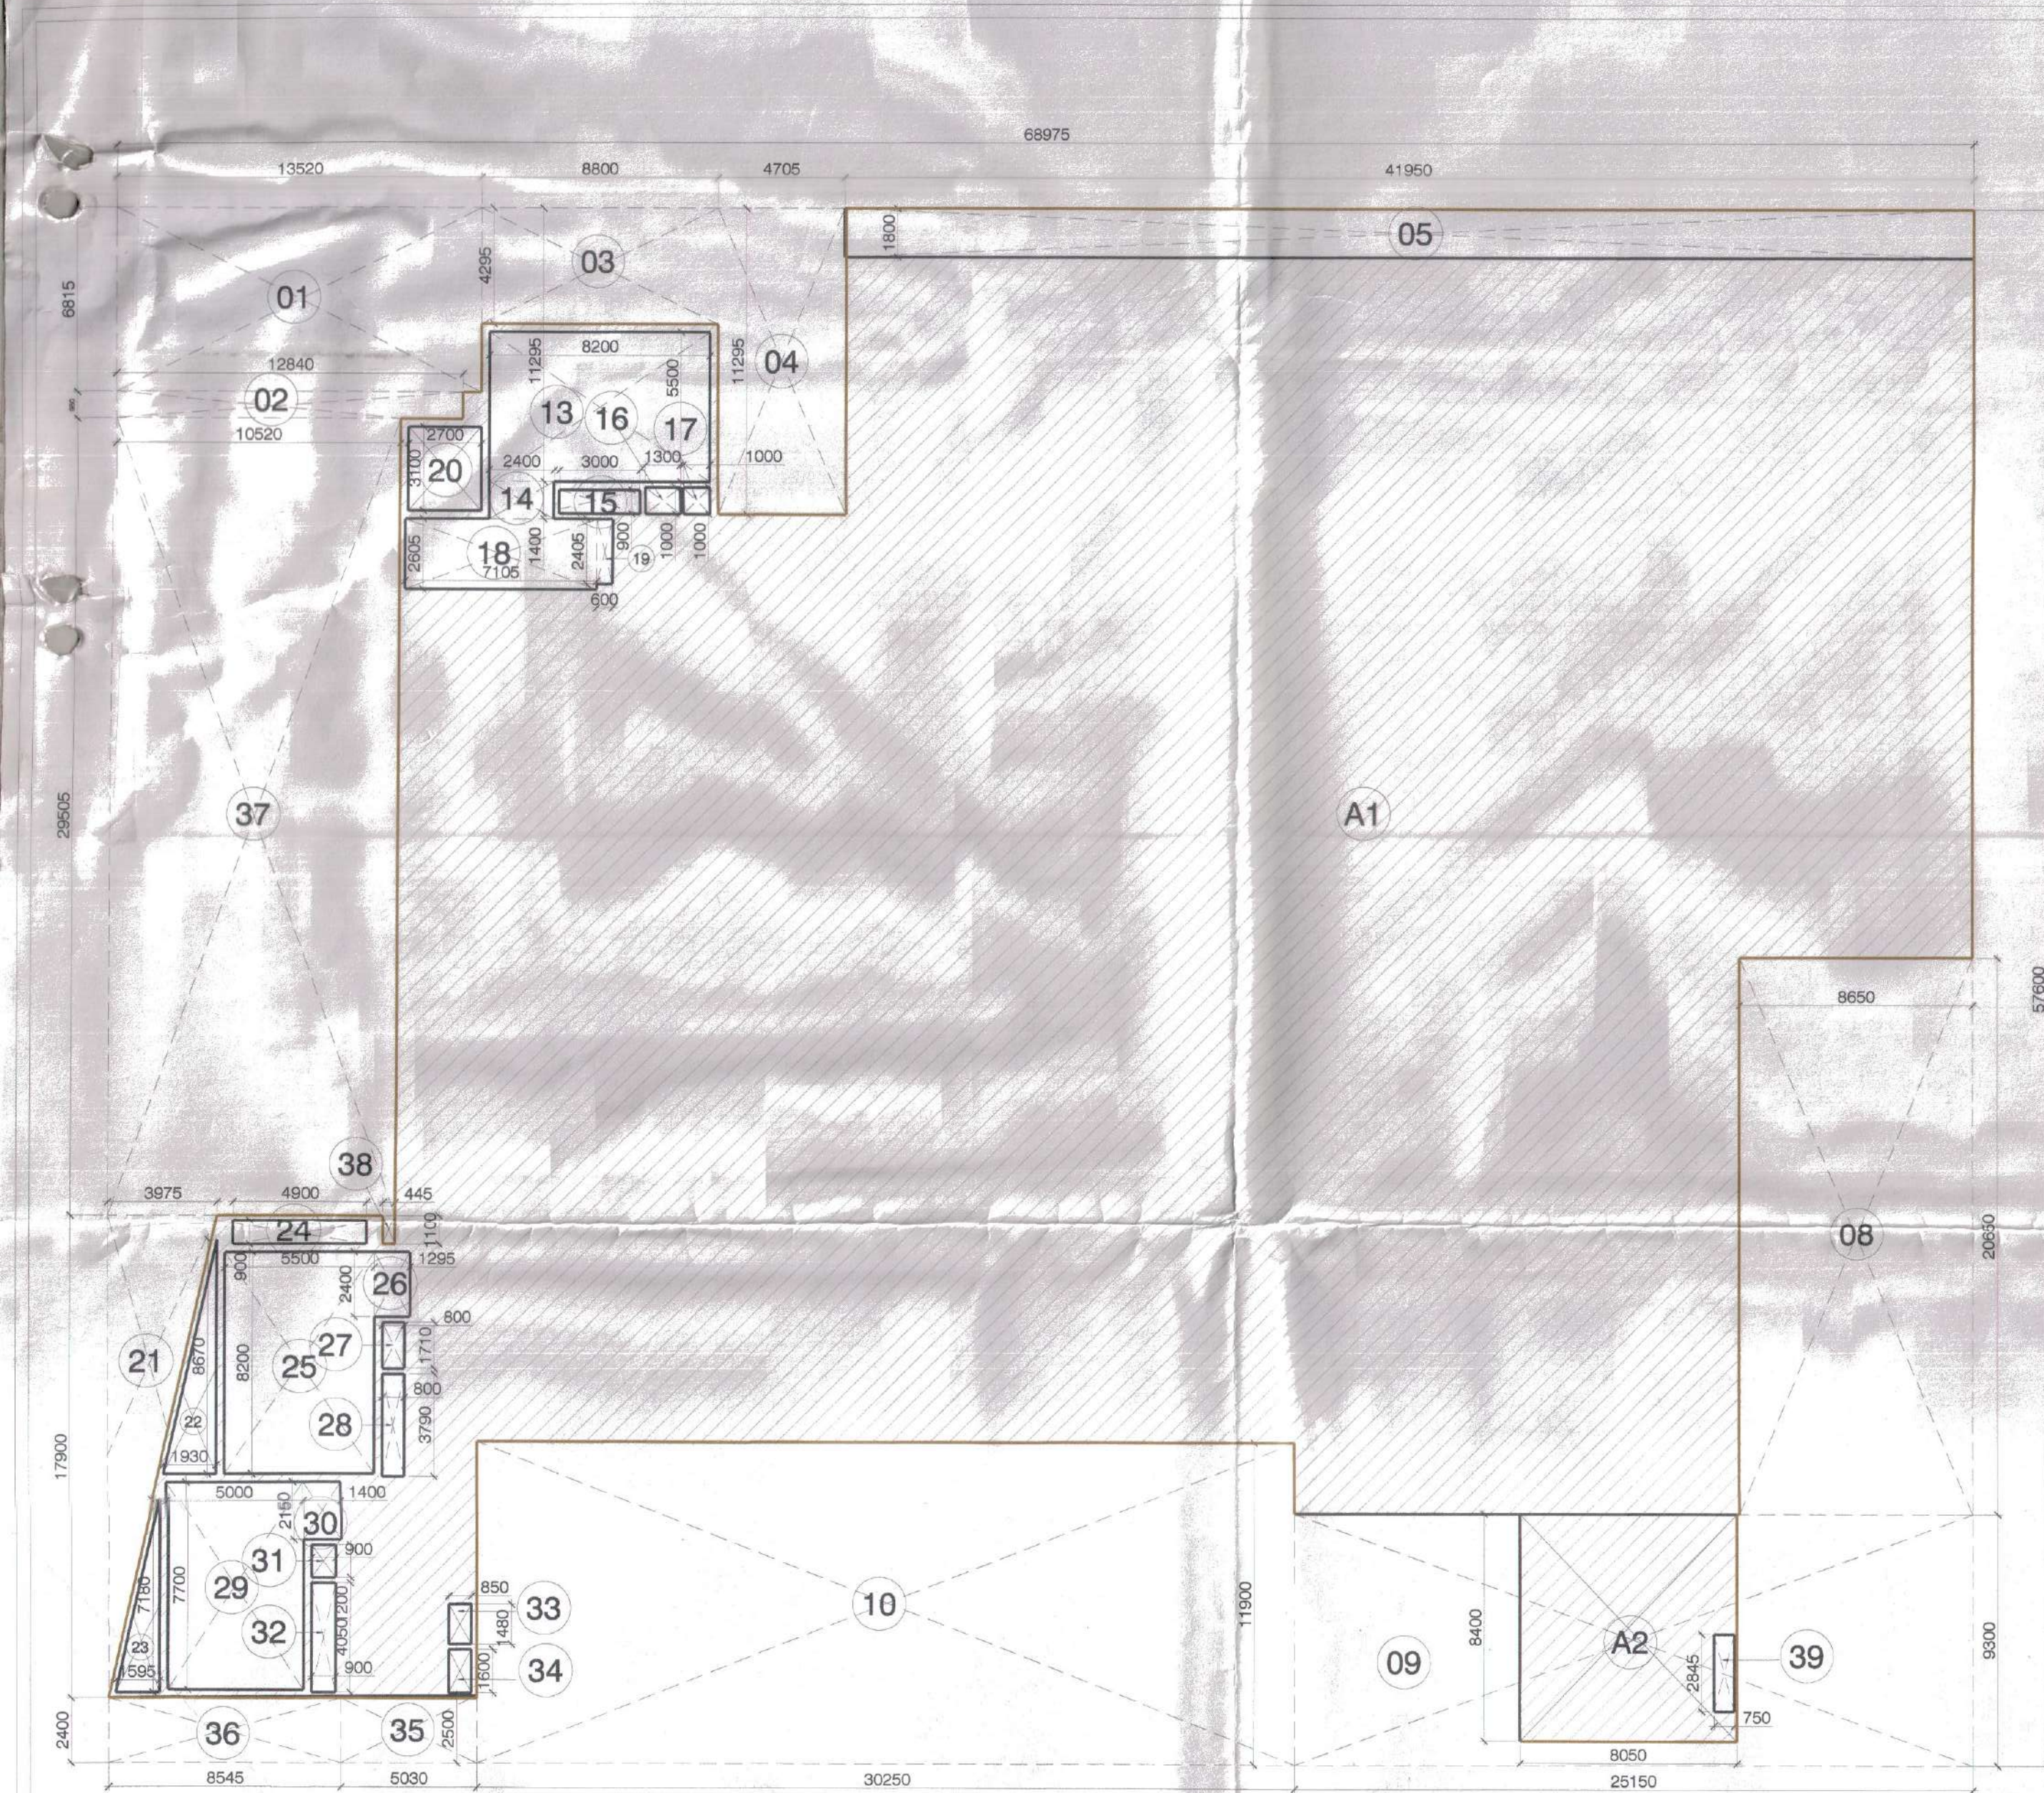


THIRD FLOOR AREA DIAGRAM CENEMA (FAR)

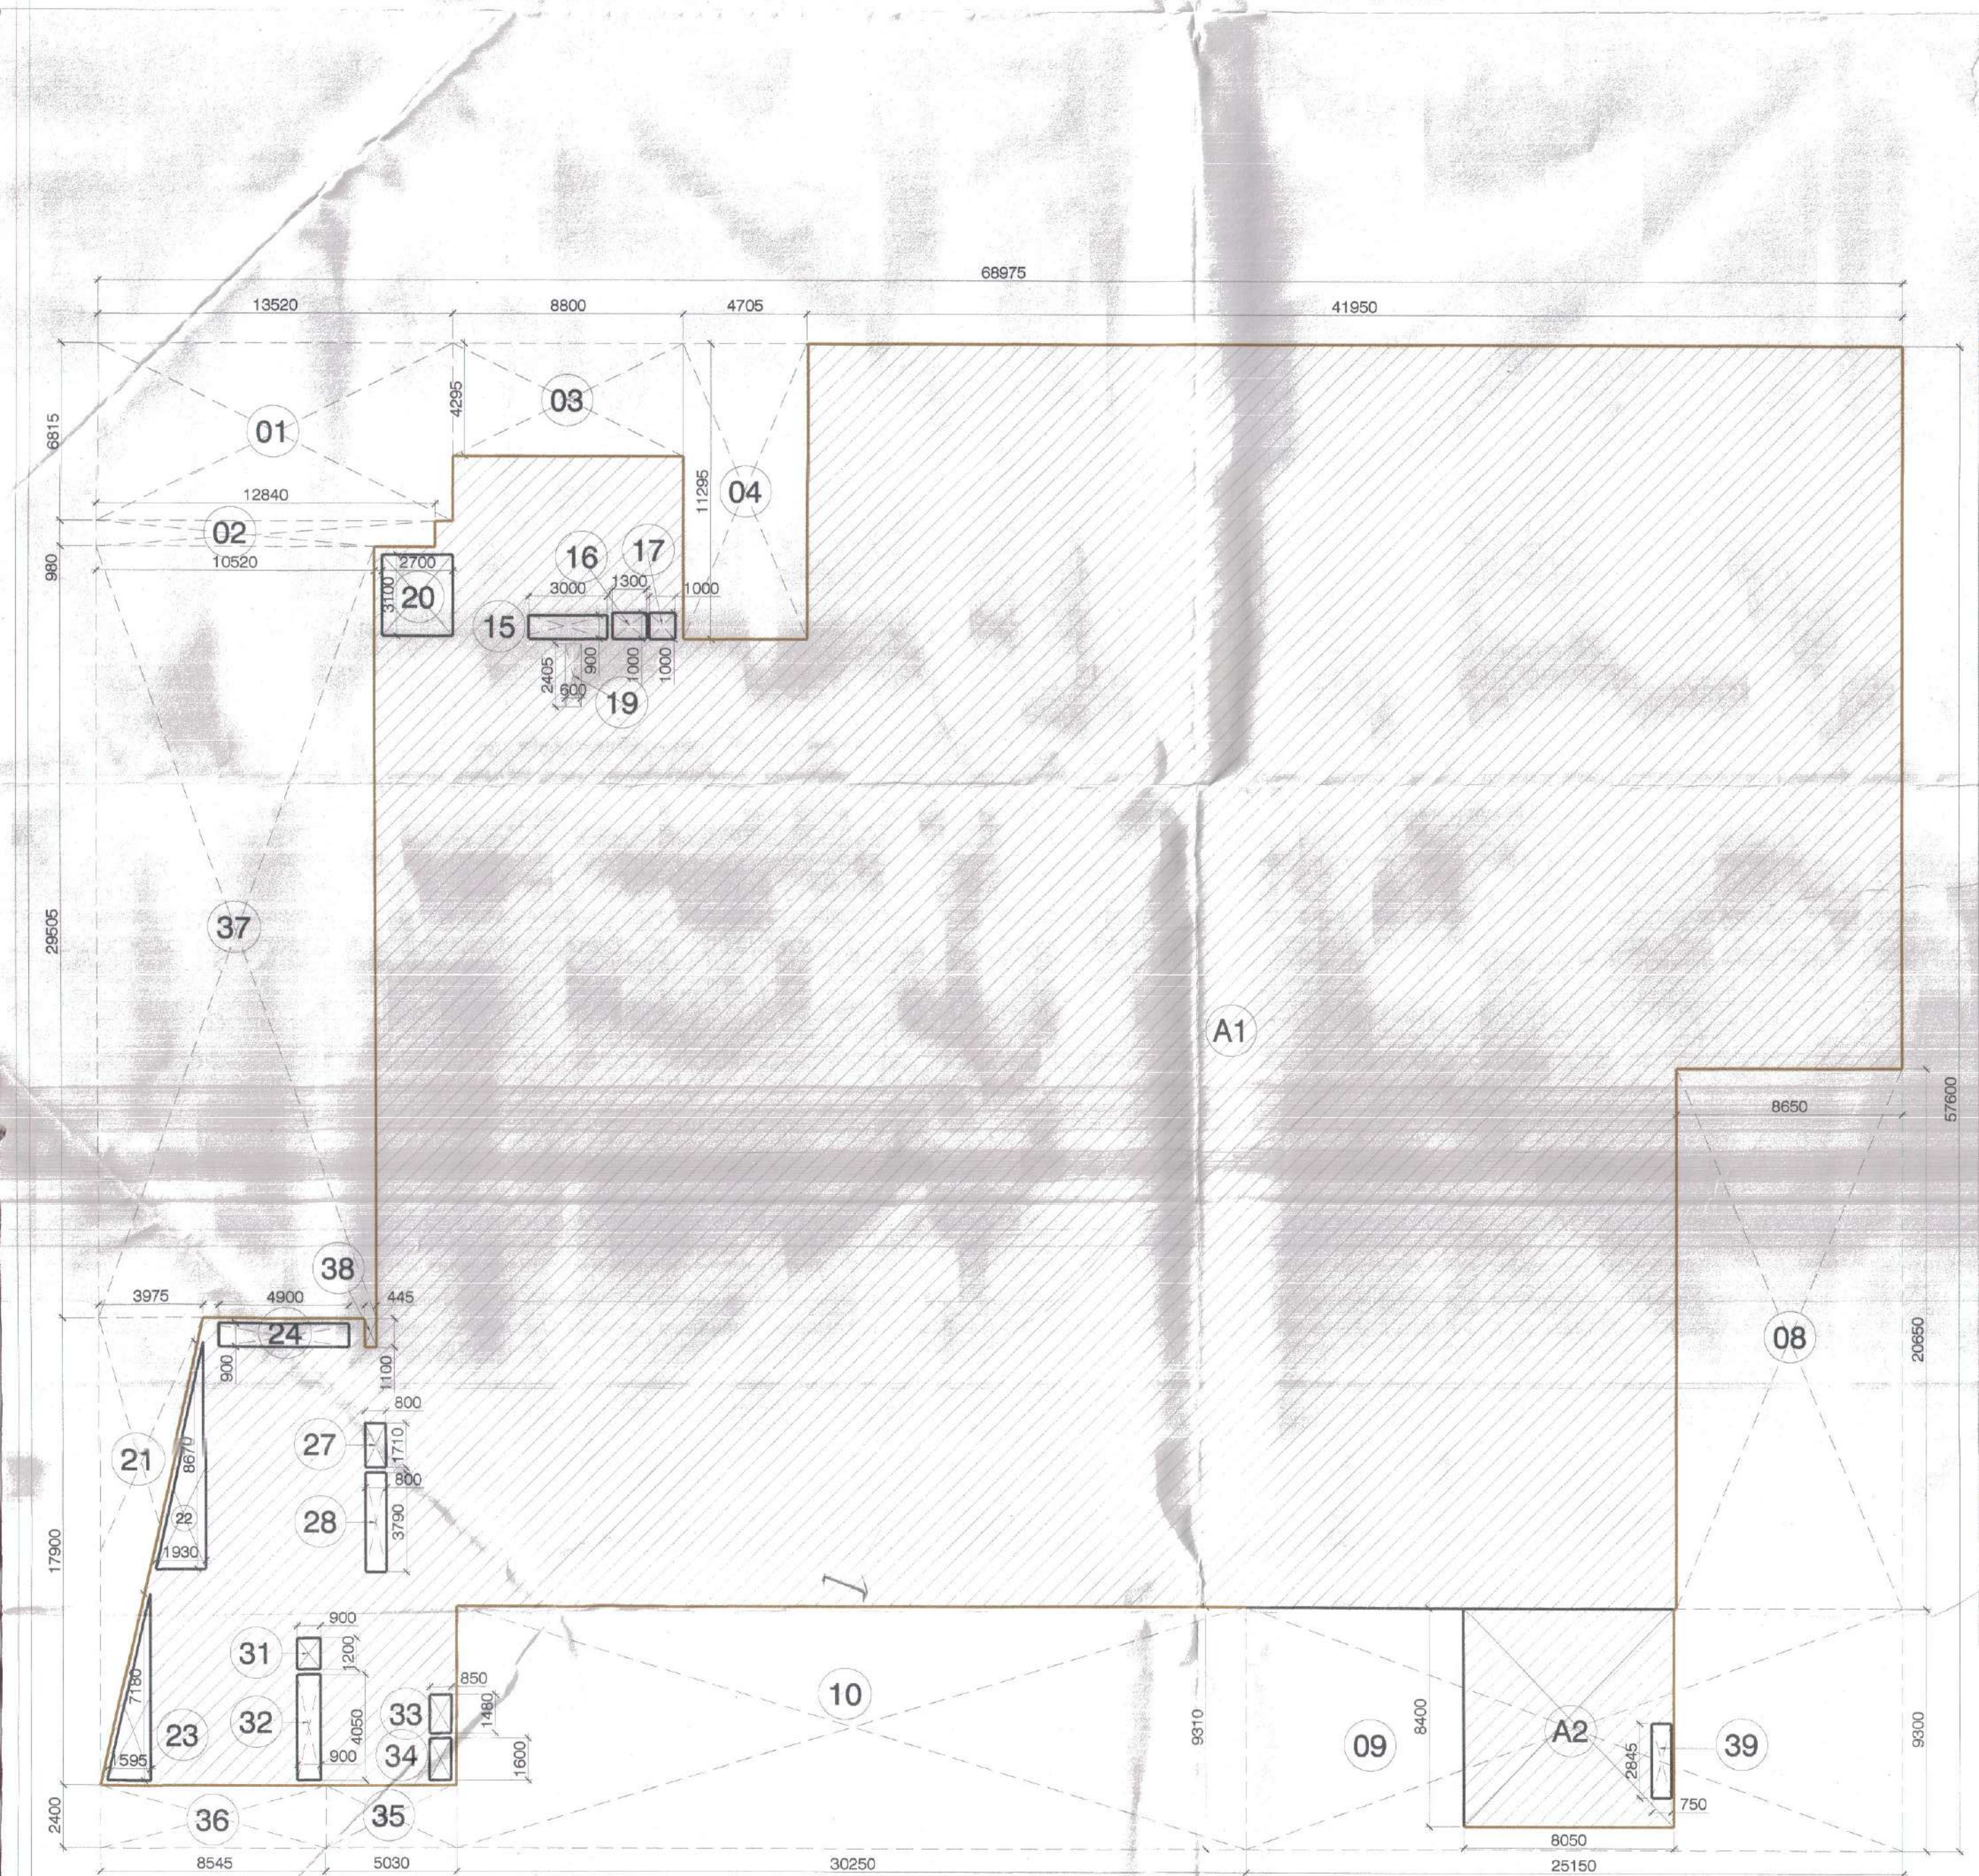


THIRD FLOOR AREA DIAGRAM CENEMA (BUILTUP)

FORMULA	ITEM	LENGTH	BASE-1	BASE-2	HEIGHT	NO.	AREA
THIRD FLOOR							
CINEMA AREA AT 3RD FLOOR LVL							
ADDITION							
L X B	A1	68.975	57.600				3972.960
L X B	A2	8.050	8.400				67.620
SUB TOTAL							4040.580
DEDUCTION							
L X B	1	13.520	6.815				92.139
L X B	2	12.840	0.980				12.583
L X B	3	8.800	4.295				37.766
L X B	4	4.705	11.295				53.143
L X B	5	41.950	1.800				75.510
L X B	8	8.650	20.650				178.623
L X B	9	25.150	9.300				233.895
L X B	10	30.250	11.900				359.975
L X B	13	8.200	5.500				45.100
L X B	14	2.400	1.400				3.360
L X B	15	3.000	0.900				2.700
L X B	16	1.300	1.000				1.300
L X B	17	1.000	1.000				1.000
L X B	18	7.105	2.605				18.509
L X B	19	0.600	2.405				1.443
L X B	20	2.700	3.100				8.370
1/2 X B X H	21	3.975	17.900	0.500			35.576
1/2 X B X H	22	1.930	8.670	0.500			8.367
1/2 X B X H	23	1.595	7.180	0.500			5.726
L X B	24	4.900	0.900				4.410
L X B	25	5.500	8.200				45.100
L X B	26	1.295	2.400				3.108
L X B	27	0.800	1.710				1.368
L X B	28	0.800	3.790				3.032
L X B	29	0.000	7.760				0.000
L X B	30	1.400	2.150				3.010
L X B	31	0.900	1.200				1.080
L X B	32	0.900	4.050				3.645
L X B	33	0.850	1.480				1.258
L X B	34	0.850	1.600				1.360
L X B	35	5.030	2.500				12.575
L X B	36	8.545	2.400				20.508
L X B	37	10.520	29.505				310.393
L X B	38	0.445	1.000				0.445
L X B	39	0.750	2.845				2.134
SUB TOTAL							1627.039
TOTAL FAR AREA OF CINEMA AT 3RD FLOOR LVL =							2413.541

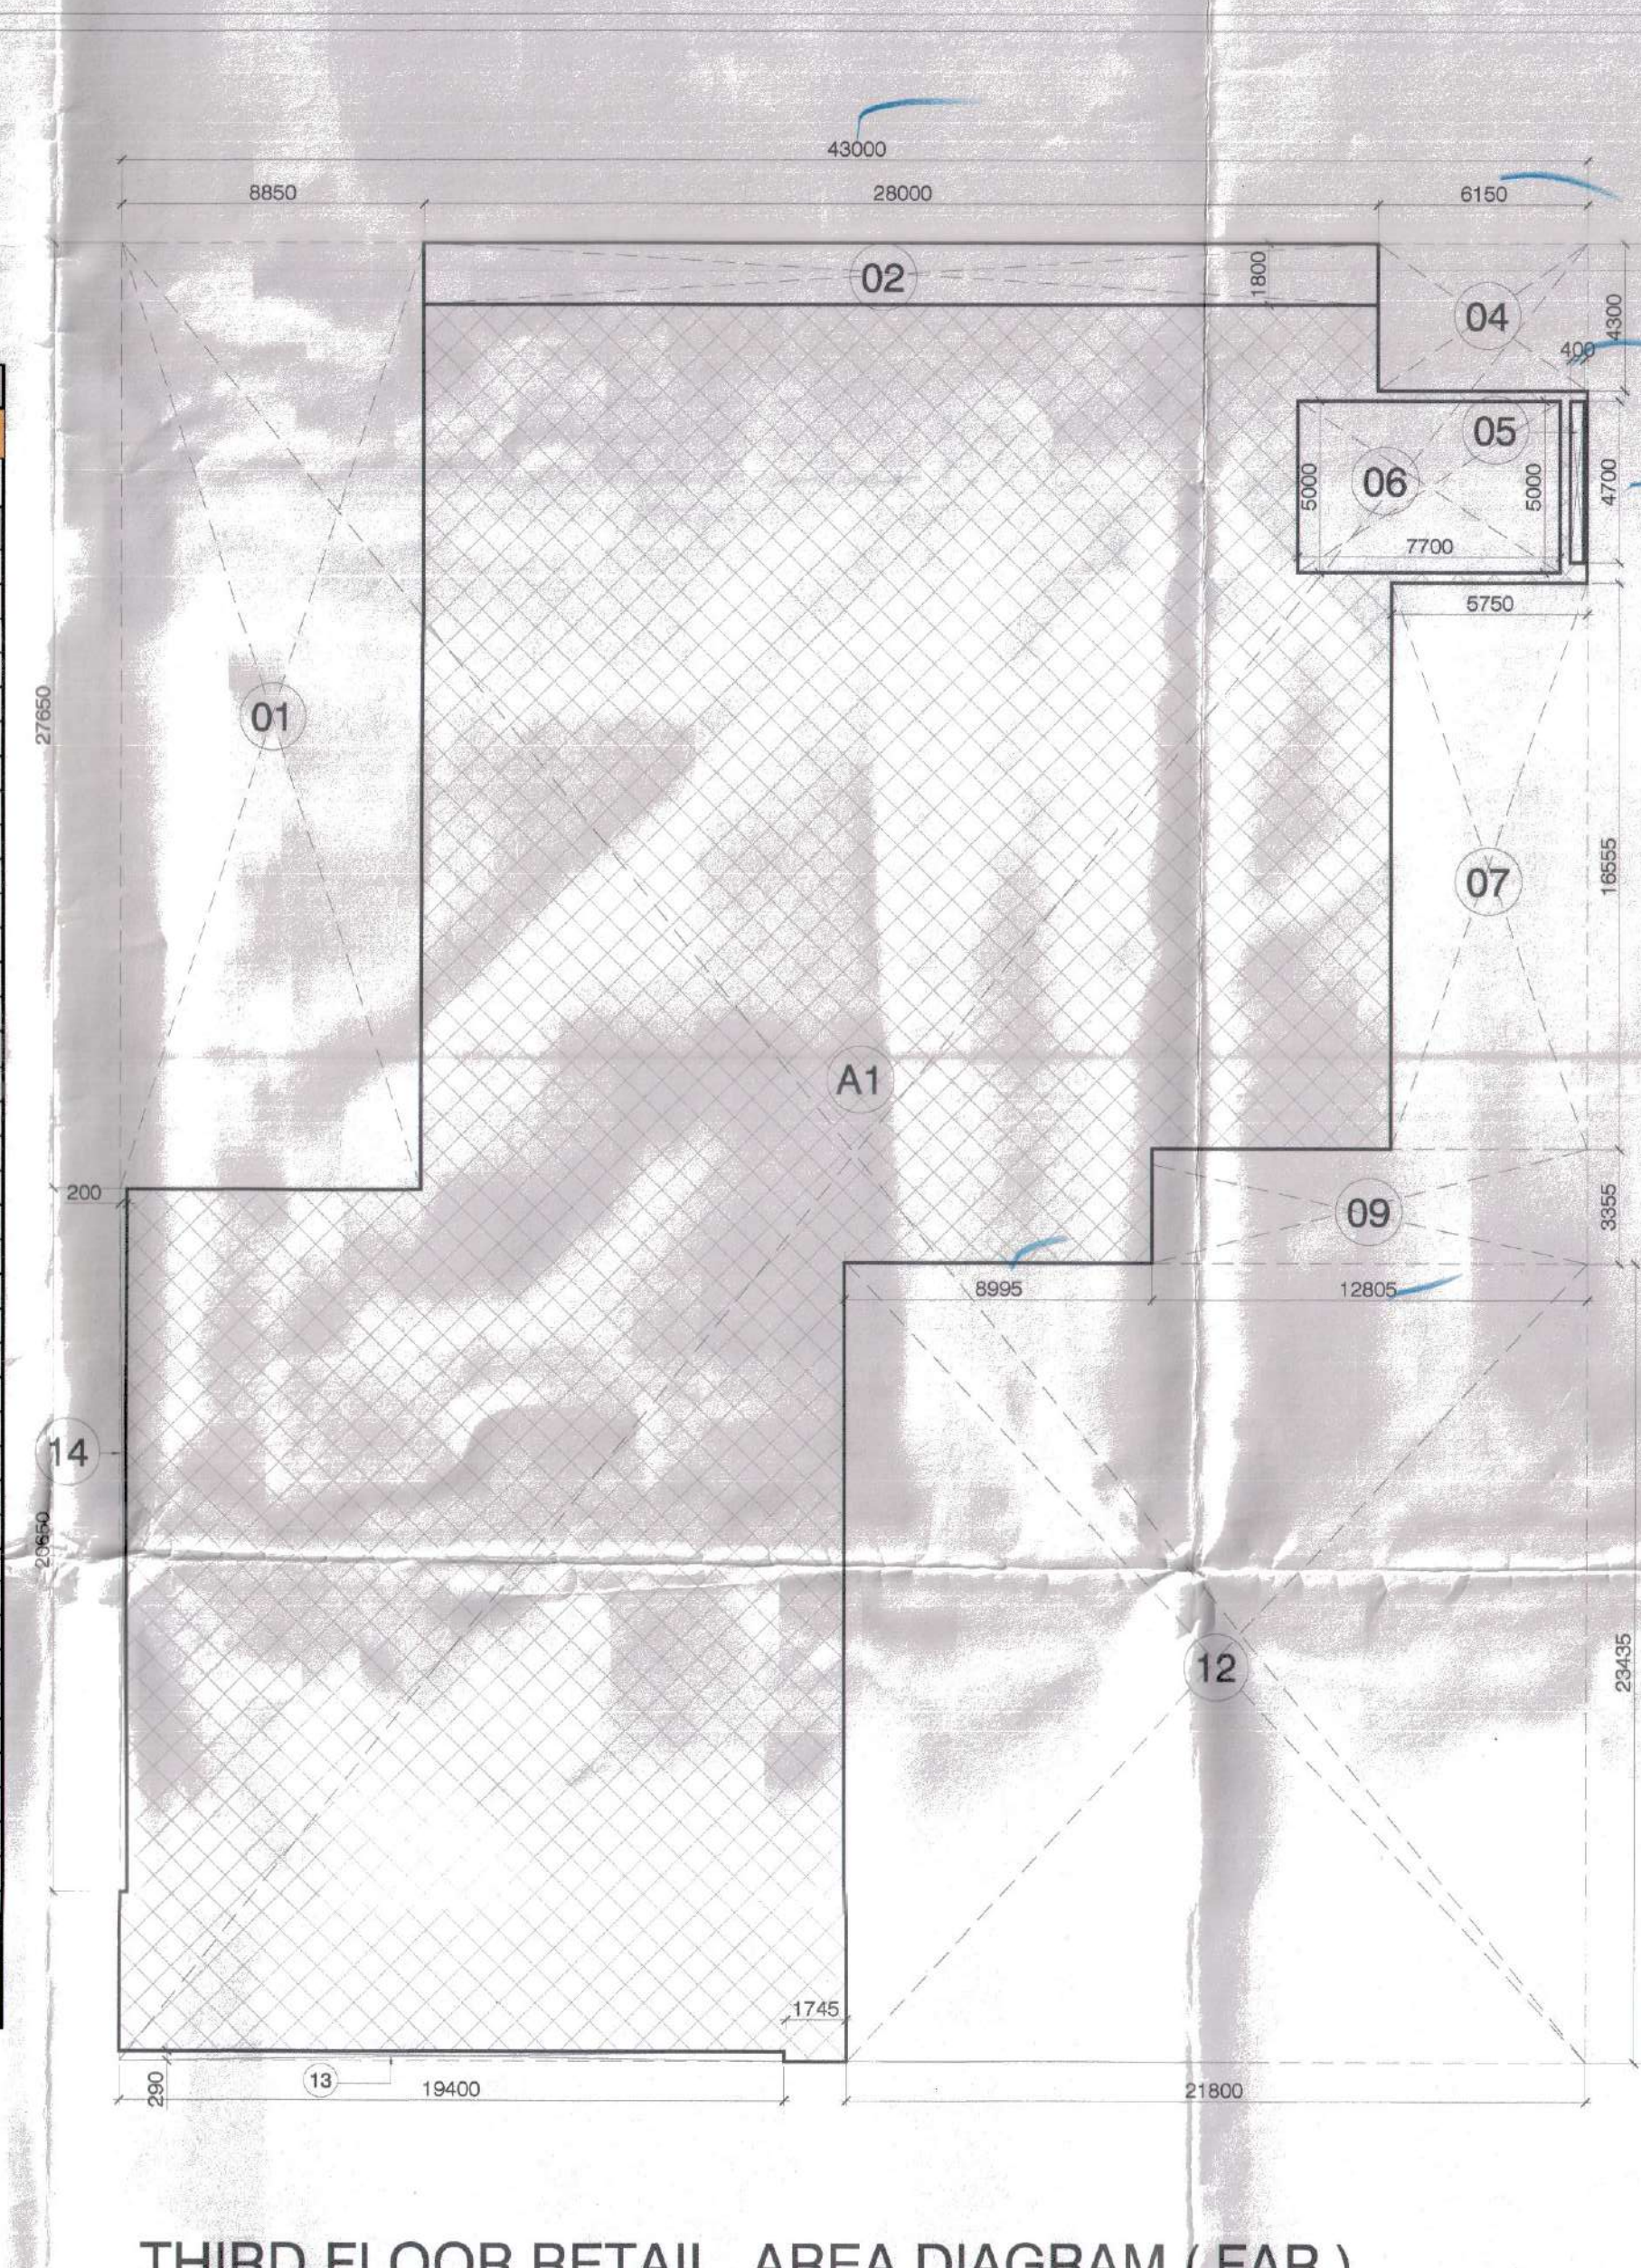


THIRD FLOOR RETAIL AREA DIAGRAM (FAR)

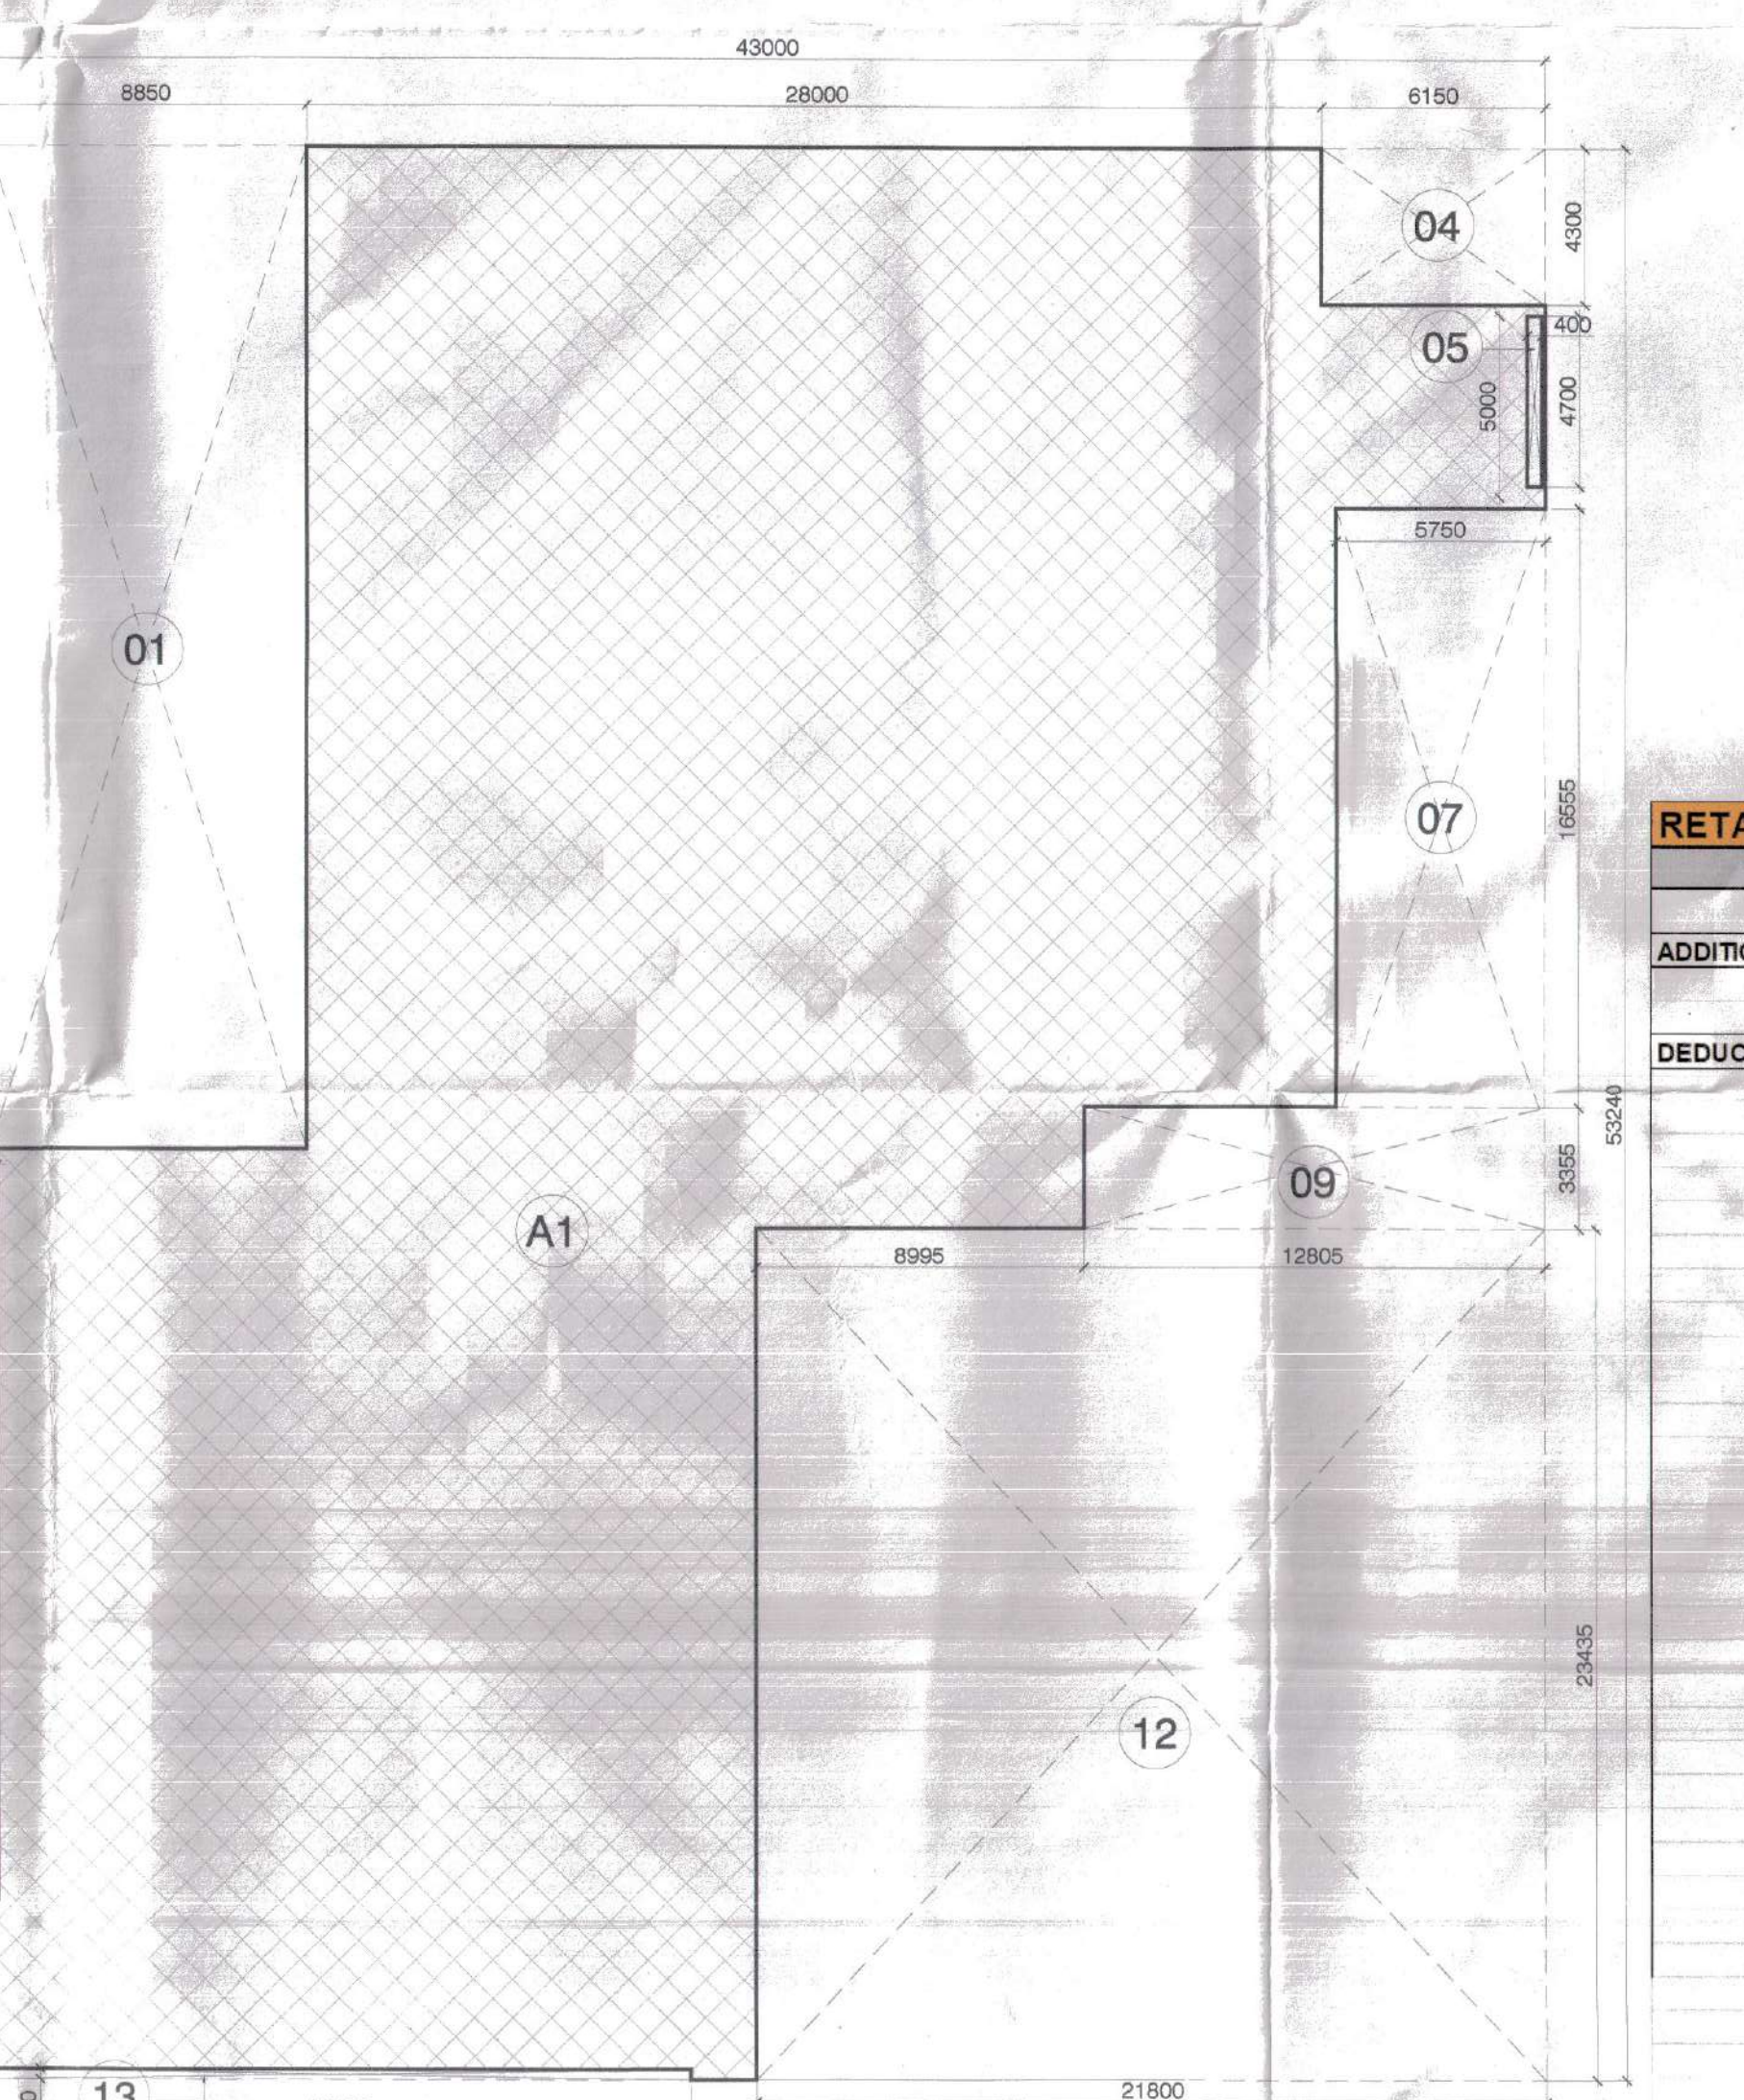

THIRD FLOOR RETAIL AREA DIAGRAM (BUILTUP)

FORMULA	ITEM	LENGTH	BASE-1	BASE-2	HEIGHT	NO.	AREA
THIRD FLOOR							
CINEMA BUILTUP AREA							
ADDITION							
L X B	A1	68.975	57.600				3972.960
L X B	A2	8.050	8.400				67.620
SUB TOTAL							4040.580
DEDUCTION							
L X B	1	13.520	6.815				92.139
L X B	2	12.840	0.980				12.583
L X B	3	8.800	4.295				37.766
L X B	4	4.705	11.295				53.143
L X B	8	8.650	20.650				178.623
L X B	9	25.150	9.300				233.895
L X B	10	30.250	11.900				359.975
L X B	15	3.000	0.900				2.700
L X B	16	1.300	1.000				1.300
L X B	17	1.000	1.000				1.000
L X B	19	0.600	2.405				1.443
L X B	20	3.100	2.700				8.370
1/2 X B X H	21	3.975	17.900	0.500			35.576
1/2 X B X H	22	1.930	8.670	0.500			8.367
1/2 X B X H	23	1.595	7.180	0.500			5.726
L X B	24	4.900	0.900				4.410
L X B	27	0.800	1.710				1.368
L X B	28	0.800	3.790				3.032
L X B	31	0.900	1.200				1.080
L X B	32	0.900	4.050				3.645
L X B	33	0.850	1.480				1.258
L X B	34	0.850	1.600				1.360
L X B	35	5.030	2.500				12.575
L X B	36	8.545	2.400				20.508
L X B	37	10.520	29.505				310.393
L X B	38	0.445	1.000				0.445
L X B	39	0.750	2.845				2.134
SUB TOTAL							1394.843
TOTAL BUILTUP AREA CINEMA =							2645.737
RETAIL ENT BUILTUP AREA							
ADDITION							
L X B	A1	43.000	53.240				2289.320
SUB TOTAL							2289.320
DEDUCTION							
L X B	1	8.850	27.650				244.703
L X B	4	6.150	4.300				26.445
L X B	5	0.400	1.800				0.720
L X B	7	5.750	16.555				95.191
L X B	9	12.805	3.355				0.000
L X B	12	21.800	23.435				510.883
L X B	13	19.400	0.290				5.626
L X B	14	0.200	20.650				4.130
SUB TOTAL							930.659
TOTAL BUILTUP AREA							1358.661

FORMULA	ITEM	LENGTH	BASE-1	BASE-2	HEIGHT	NO.	AREA
THIRD FLOOR							
CINEMA AREA AT 3RD FLOOR LVL							
ADDITION							
L X B	1	8.850	27.650				244.703
L X B	2	28.000	1.800				50.400
L X B	4	6.150	4.300				26.445
L X B	5	0.400	1.800				0.720
L X B	6	5.000	7.700				38.500
L X B	7	5.750	16.555				95.191
L X B	9	12.805	3.355				0.000
L X B	12	21.800	23.435				510.883
L X B	13	19.400	0.290				5.626
L X B	14	0.200	20.650				4.130
SUB TOTAL							1020.715
TOTAL FAR ENT AREA OF RETAIL =							1358.661

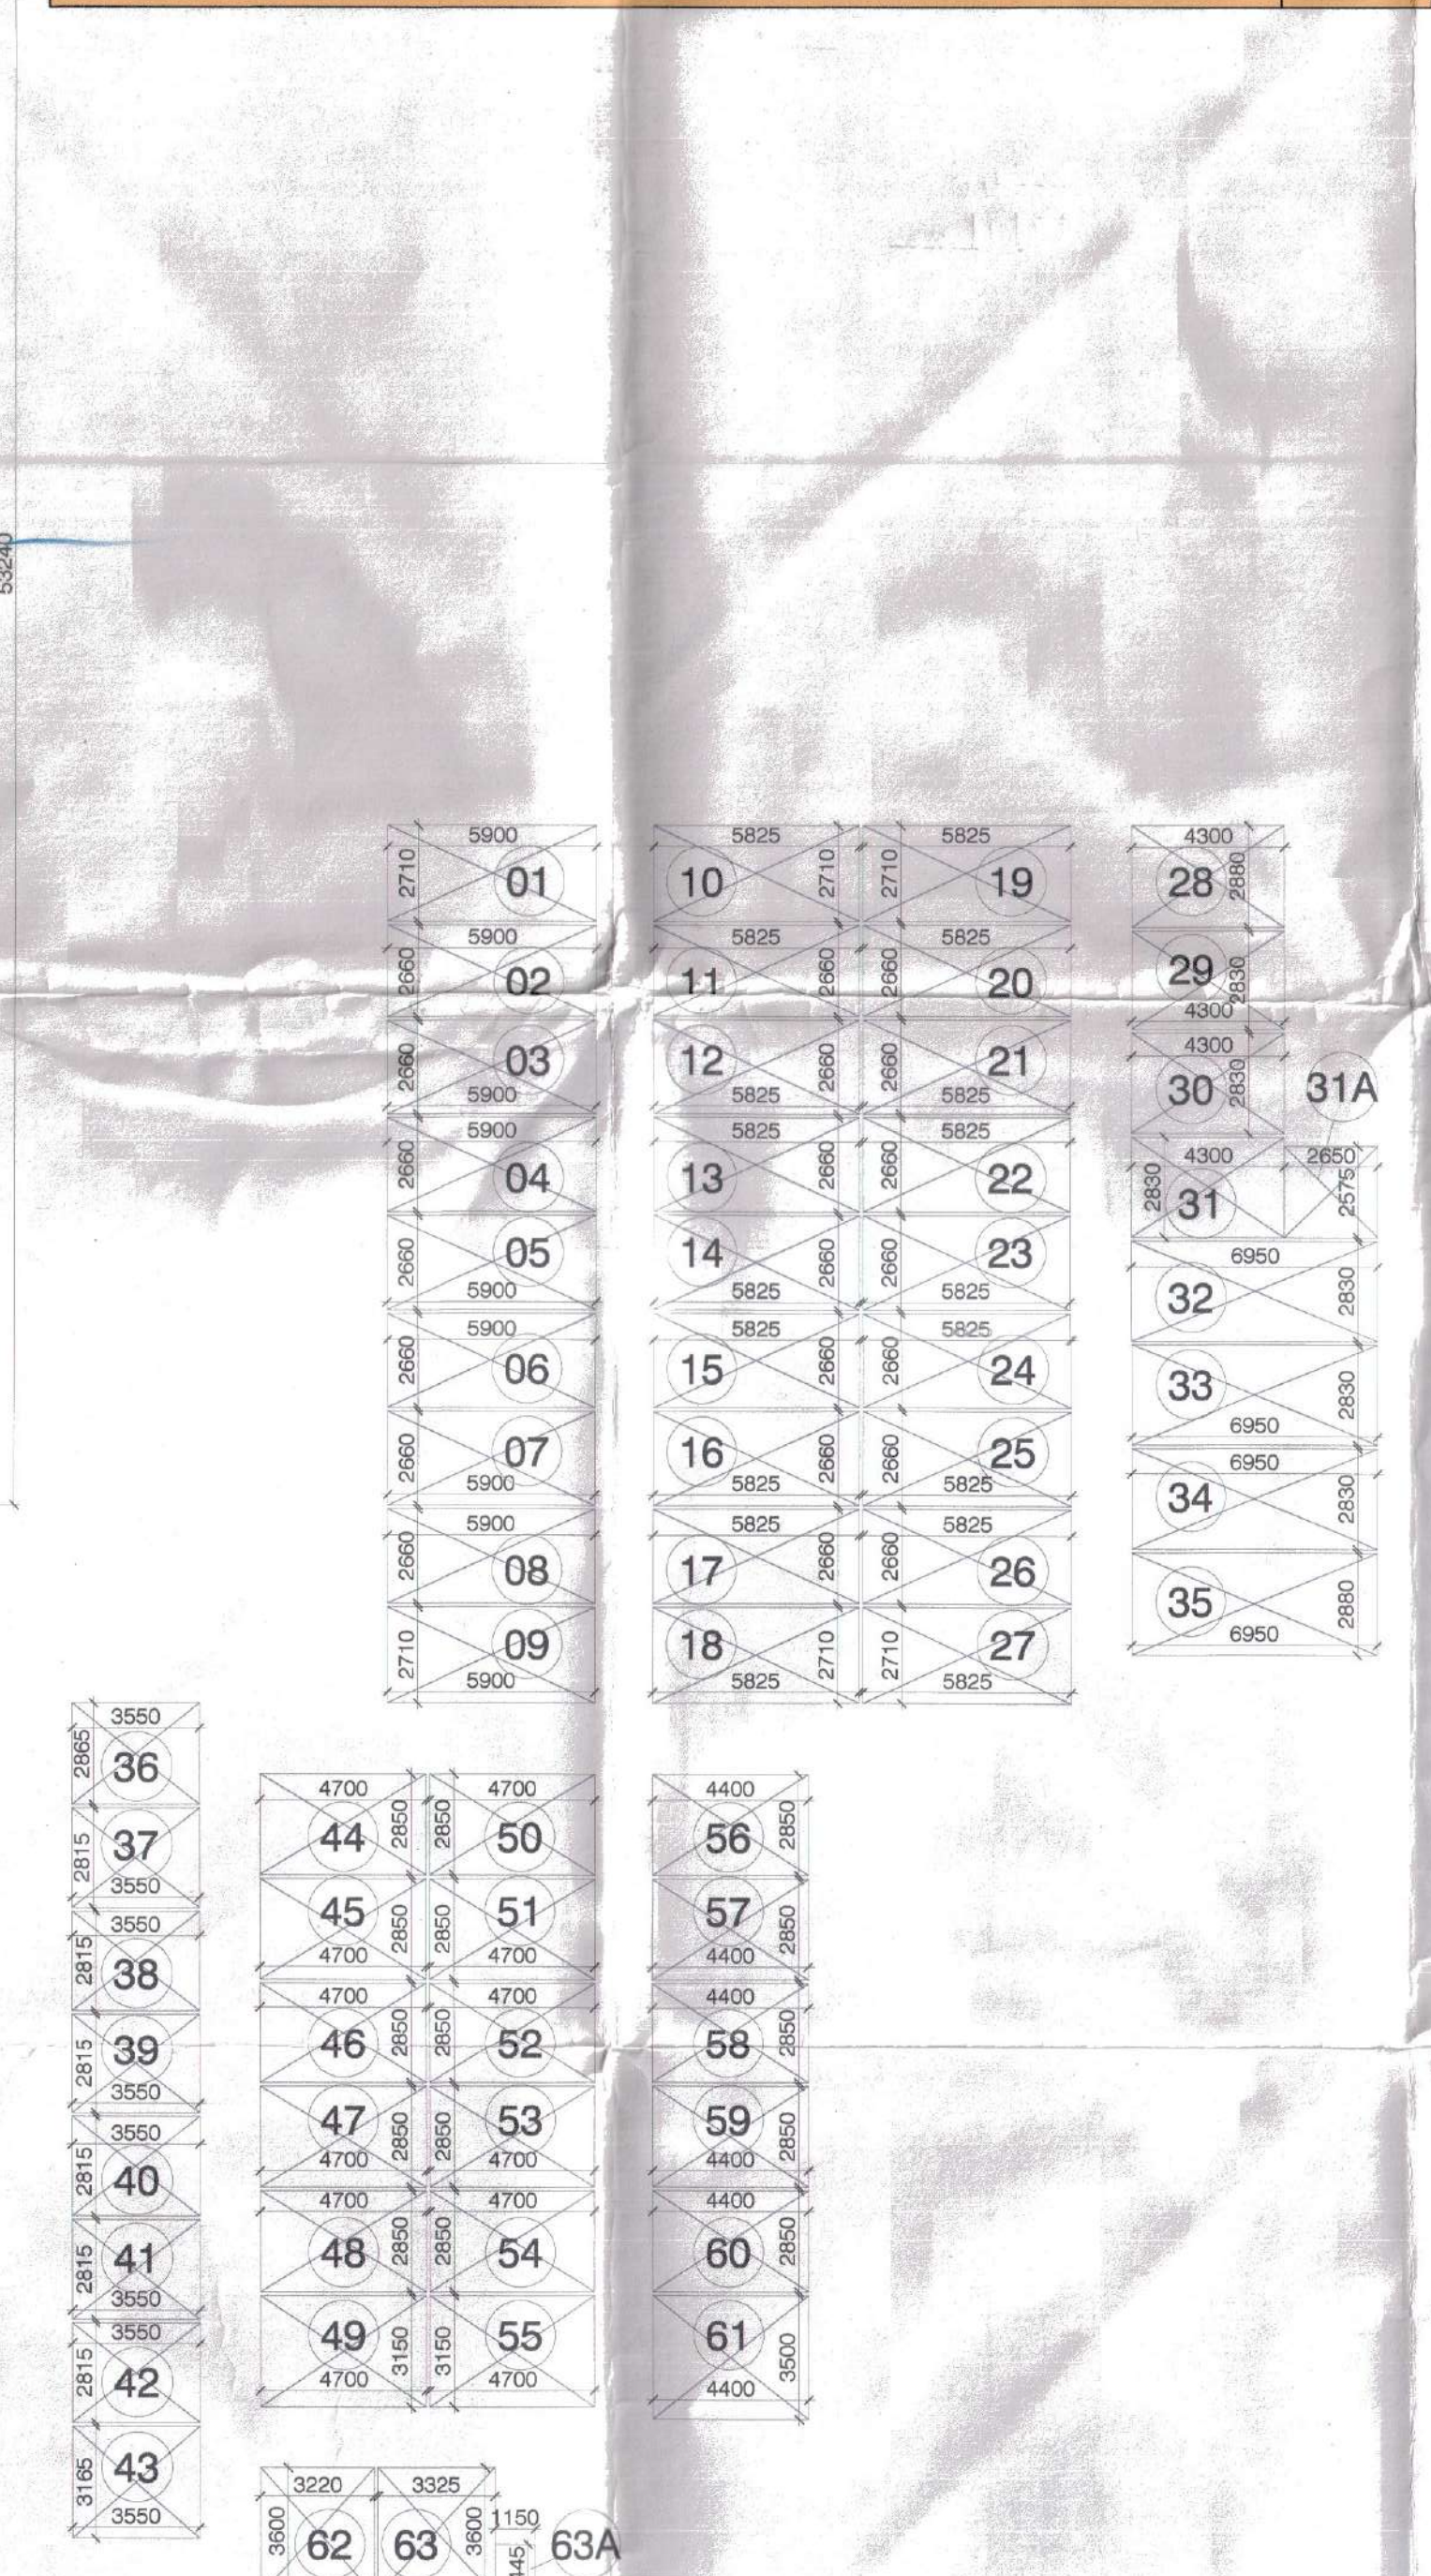

THIRD FLOOR AREA DIAGRAM ENT (CARPET)

RETAIL CARPET AREA								
	FORMULA	ITEM	LENGTH	BASE-1	BASE-2	HEIGHT	NO.	AREA
			MT.	MT.	MT.	MT.		SQMT.
ADDITION	L X B	1	5.900	2.710				15.989
	L X B	2	5.900	2.660				15.694
DEDUCTION	L X B	3	5.900	2.660				15.694
	L X B	4	5.900	2.660				15.694
	L X B	5	5.900	2.660				15.694
	L X B	6	5.900	2.660				15.694
	L X B	7	5.900	2.660				15.694
	L X B	8	5.900	2.660				15.694
	L X B	9	5.900	2.710				15.989
	L X B	10	5.825	2.710				15.786
	L X B	11	5.825	2.660				15.495
	L X B	12	5.825	2.660				15.495
	L X B	13	5.825	2.660				15.495
	L X B	14	5.825	2.660				15.495
	L X B	15	5.825	2.660				15.495
	L X B	16	5.825	2.660				15.495
	L X B	17	5.825	2.660				15.495
	L X B	18	5.825	2.710				15.786
	L X B	19	5.825	2.710				15.786
	L X B	20	5.825	2.660				15.495
	L X B	21	5.825	2.660				15.495
	L X B	22	5.825	2.660				15.495
	L X B	23	5.825	2.660				15.495
	L X B	24	5.825	2.660				15.495
	L X B	25	5.825	2.660				15.495
	L X B	26	5.825	2.660				15.495
	L X B	27	5.825	2.710				15.786
	L X B	28	4.300	2.830				12.384
	L X B	29	4.300	2.830				12.169
L X B	30	3.300	2.830				9.169	
L X B	31	4.300	2.830				12.169	
L X B	31A	2.650	2.578				6.824	
L X B	32	0.950	2.830				2.689	
L X B	33	0.950	2.830				2.689	
L X B	34	0.950	2.830				2.689	
L X B	35	0.950	2.830				2.689	
L X B	36	3.550	2.865				10.171	
L X B	37	3.550	2.815				9.993	
L X B	38	3.550	2.815				9.993	
L X B	39	3.550	2.815				9.993	
L X B	40	3.550	2.815				9.993	
L X B	41	3.550	2.815				9.993	
L X B	42	3.550	2.815				9.993	
L X B	43	3.550	3.550				12.603	
L X B	44	4.700	2.850				13.395	
L X B	45	4.700	2.850				13.395	
L X B	46	4.700	2.850				13.395	
L X B	47	4.700	2.850				13.395	
L X B	48	4.700	2.850				13.395	
L X B	49	4.700	3.150				14.805	
L X B	50	4.700	2.850				13.395	
L X B	51	4.700	2.850				13.395	
L X B	52	4.700	2.850				13.395	
L X B	53	4.700	2.850				13.395	
L X B	54	4.700	2.850				13.395	
L X B	55	4.700	3.150				14.805	
L X B	56	4.400	2.850				12.540	
L X B	57	4.400	2.850				12.540	
L X B	58	4.400	2.850				12.540	
L X B	59	4.400	2.850				12.540	
L X B	60	4.400	2.850				12.540	
L X B	61	4.400	3.500				15.400	
L X B	62	3.220	3.600				11.592	
L X B	63	3.325	3.900				11.870	
L X B	63A	1.150	1.445				1.662	
				SUB TOTAL				906.235
TOTAL CARPET AREA OF RETAIL =								906.235