




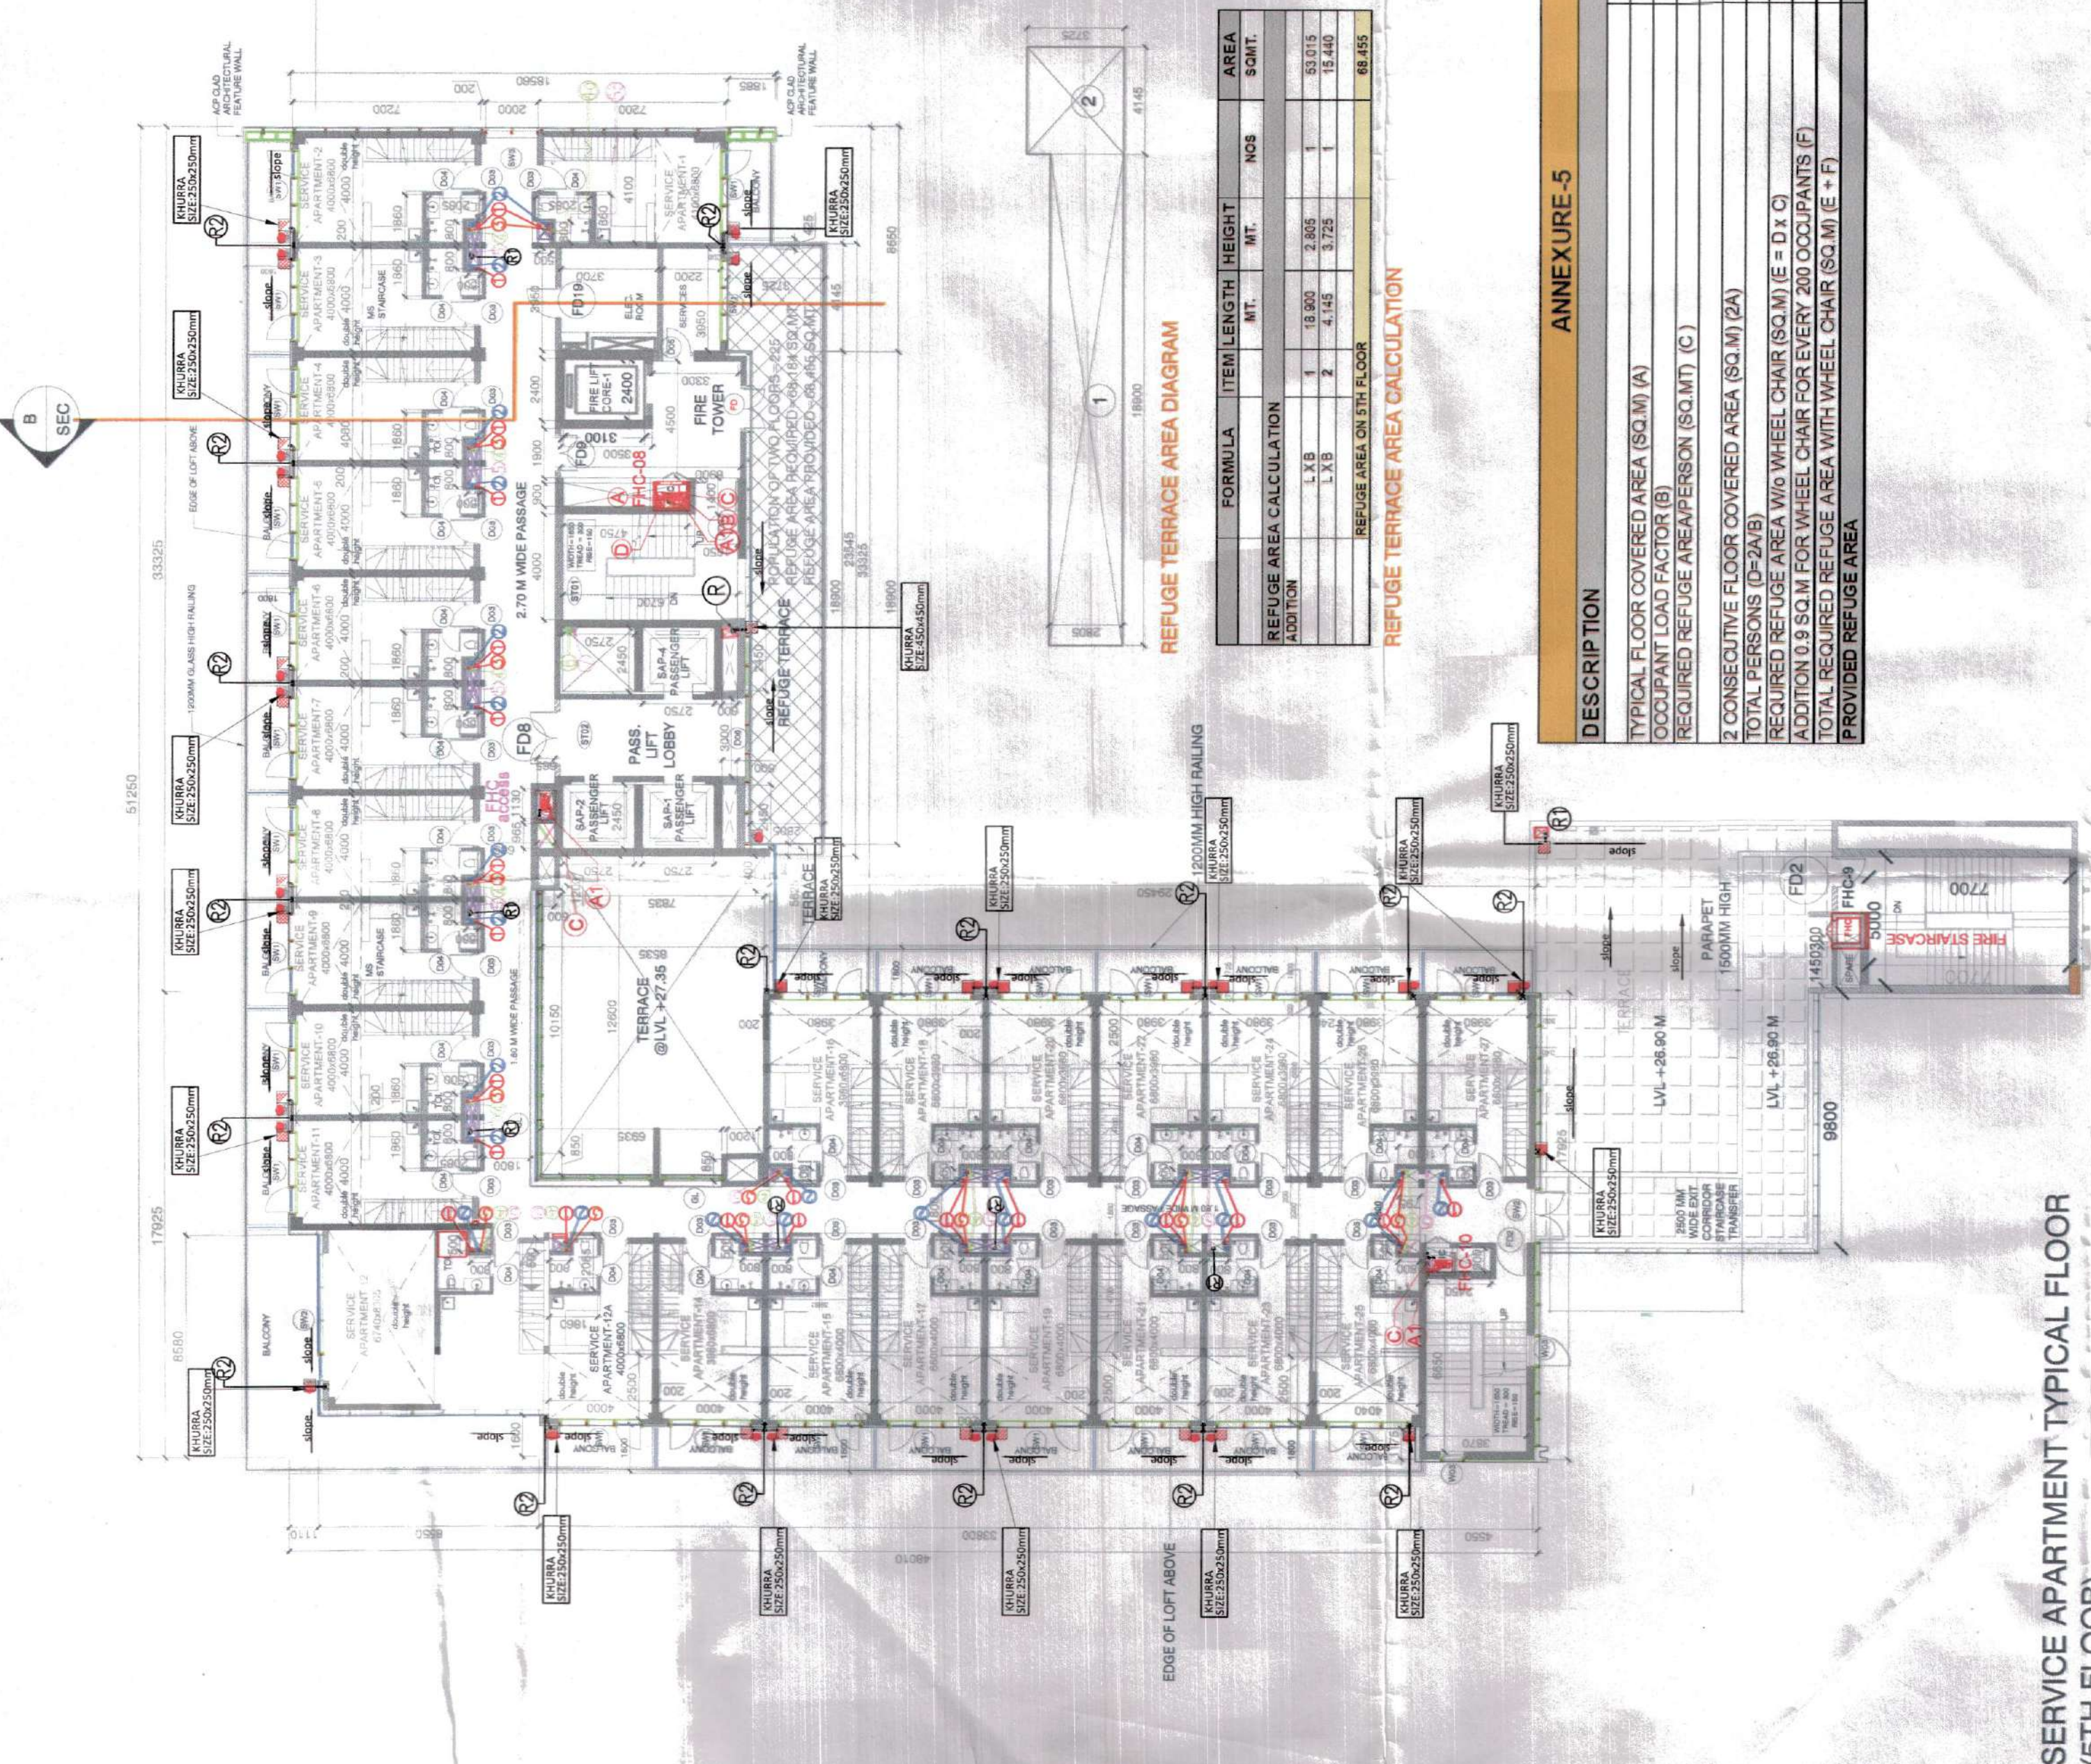


SERVICE APARTMENT TYPICAL FLOOR (5TH FLOOR)

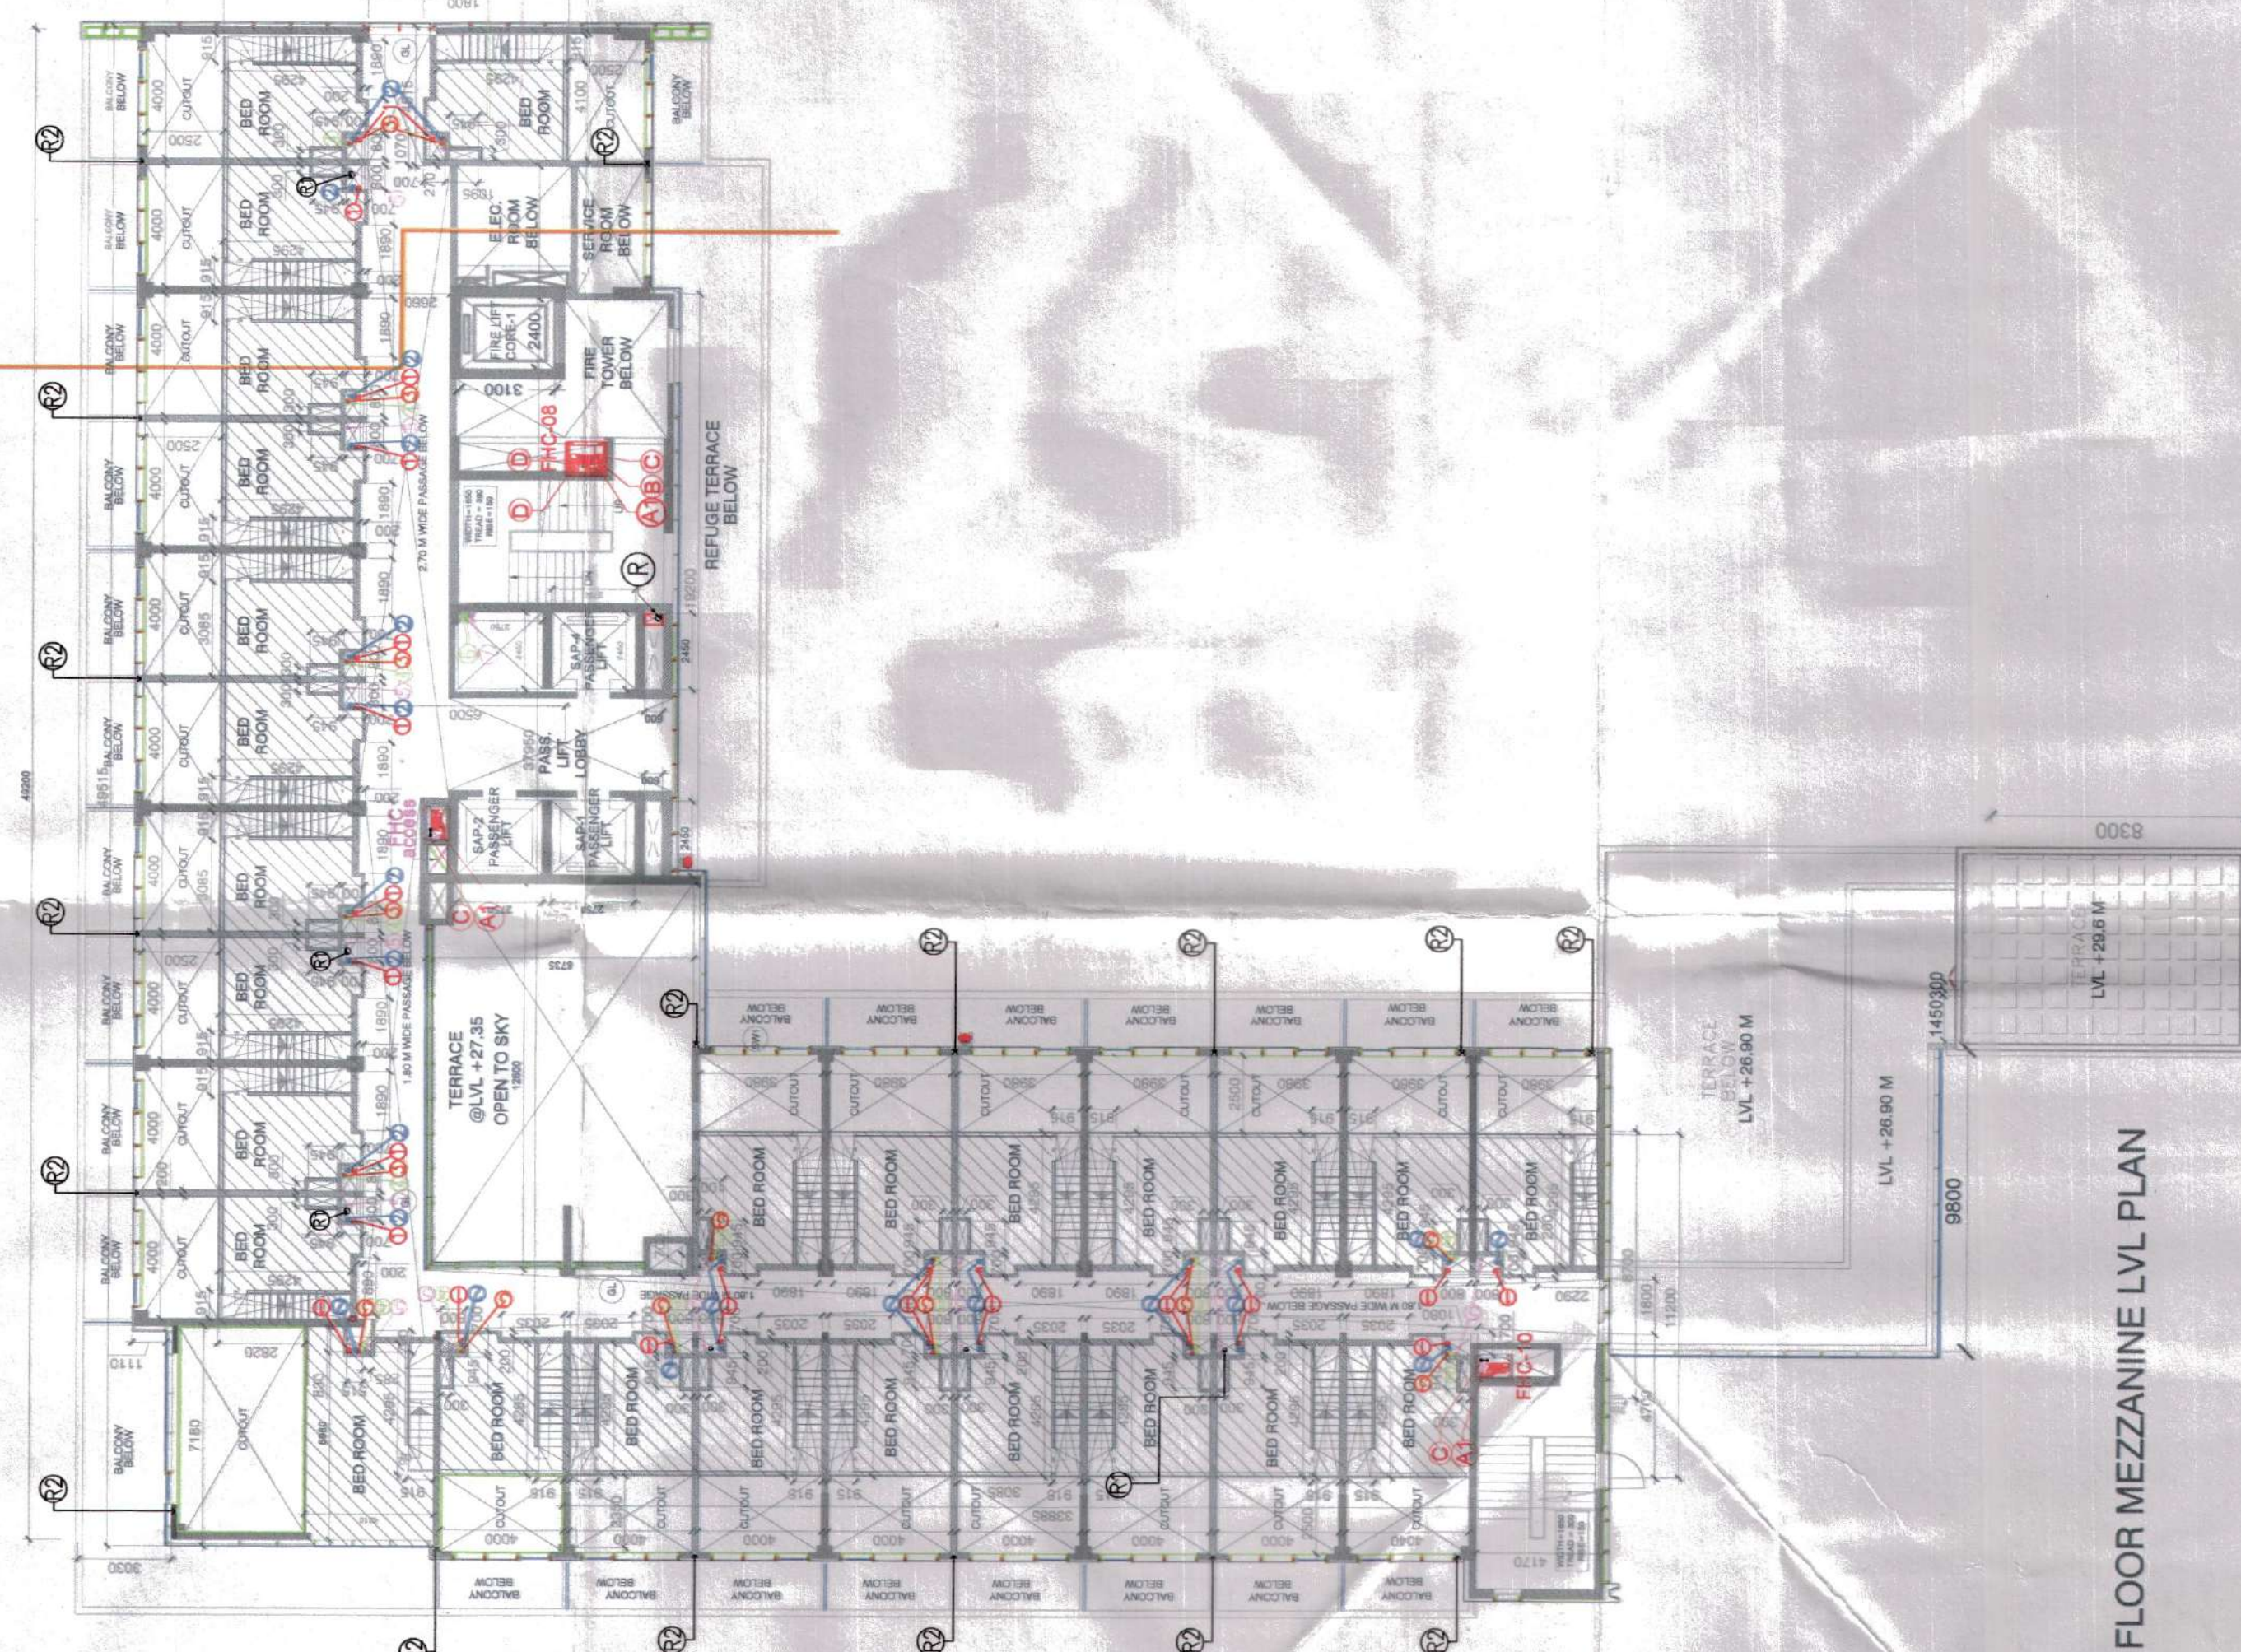

SERVICE APARTMENT TYPICAL FLOOR MEZZANINE LVL. PLAN (5TH FLOOR)

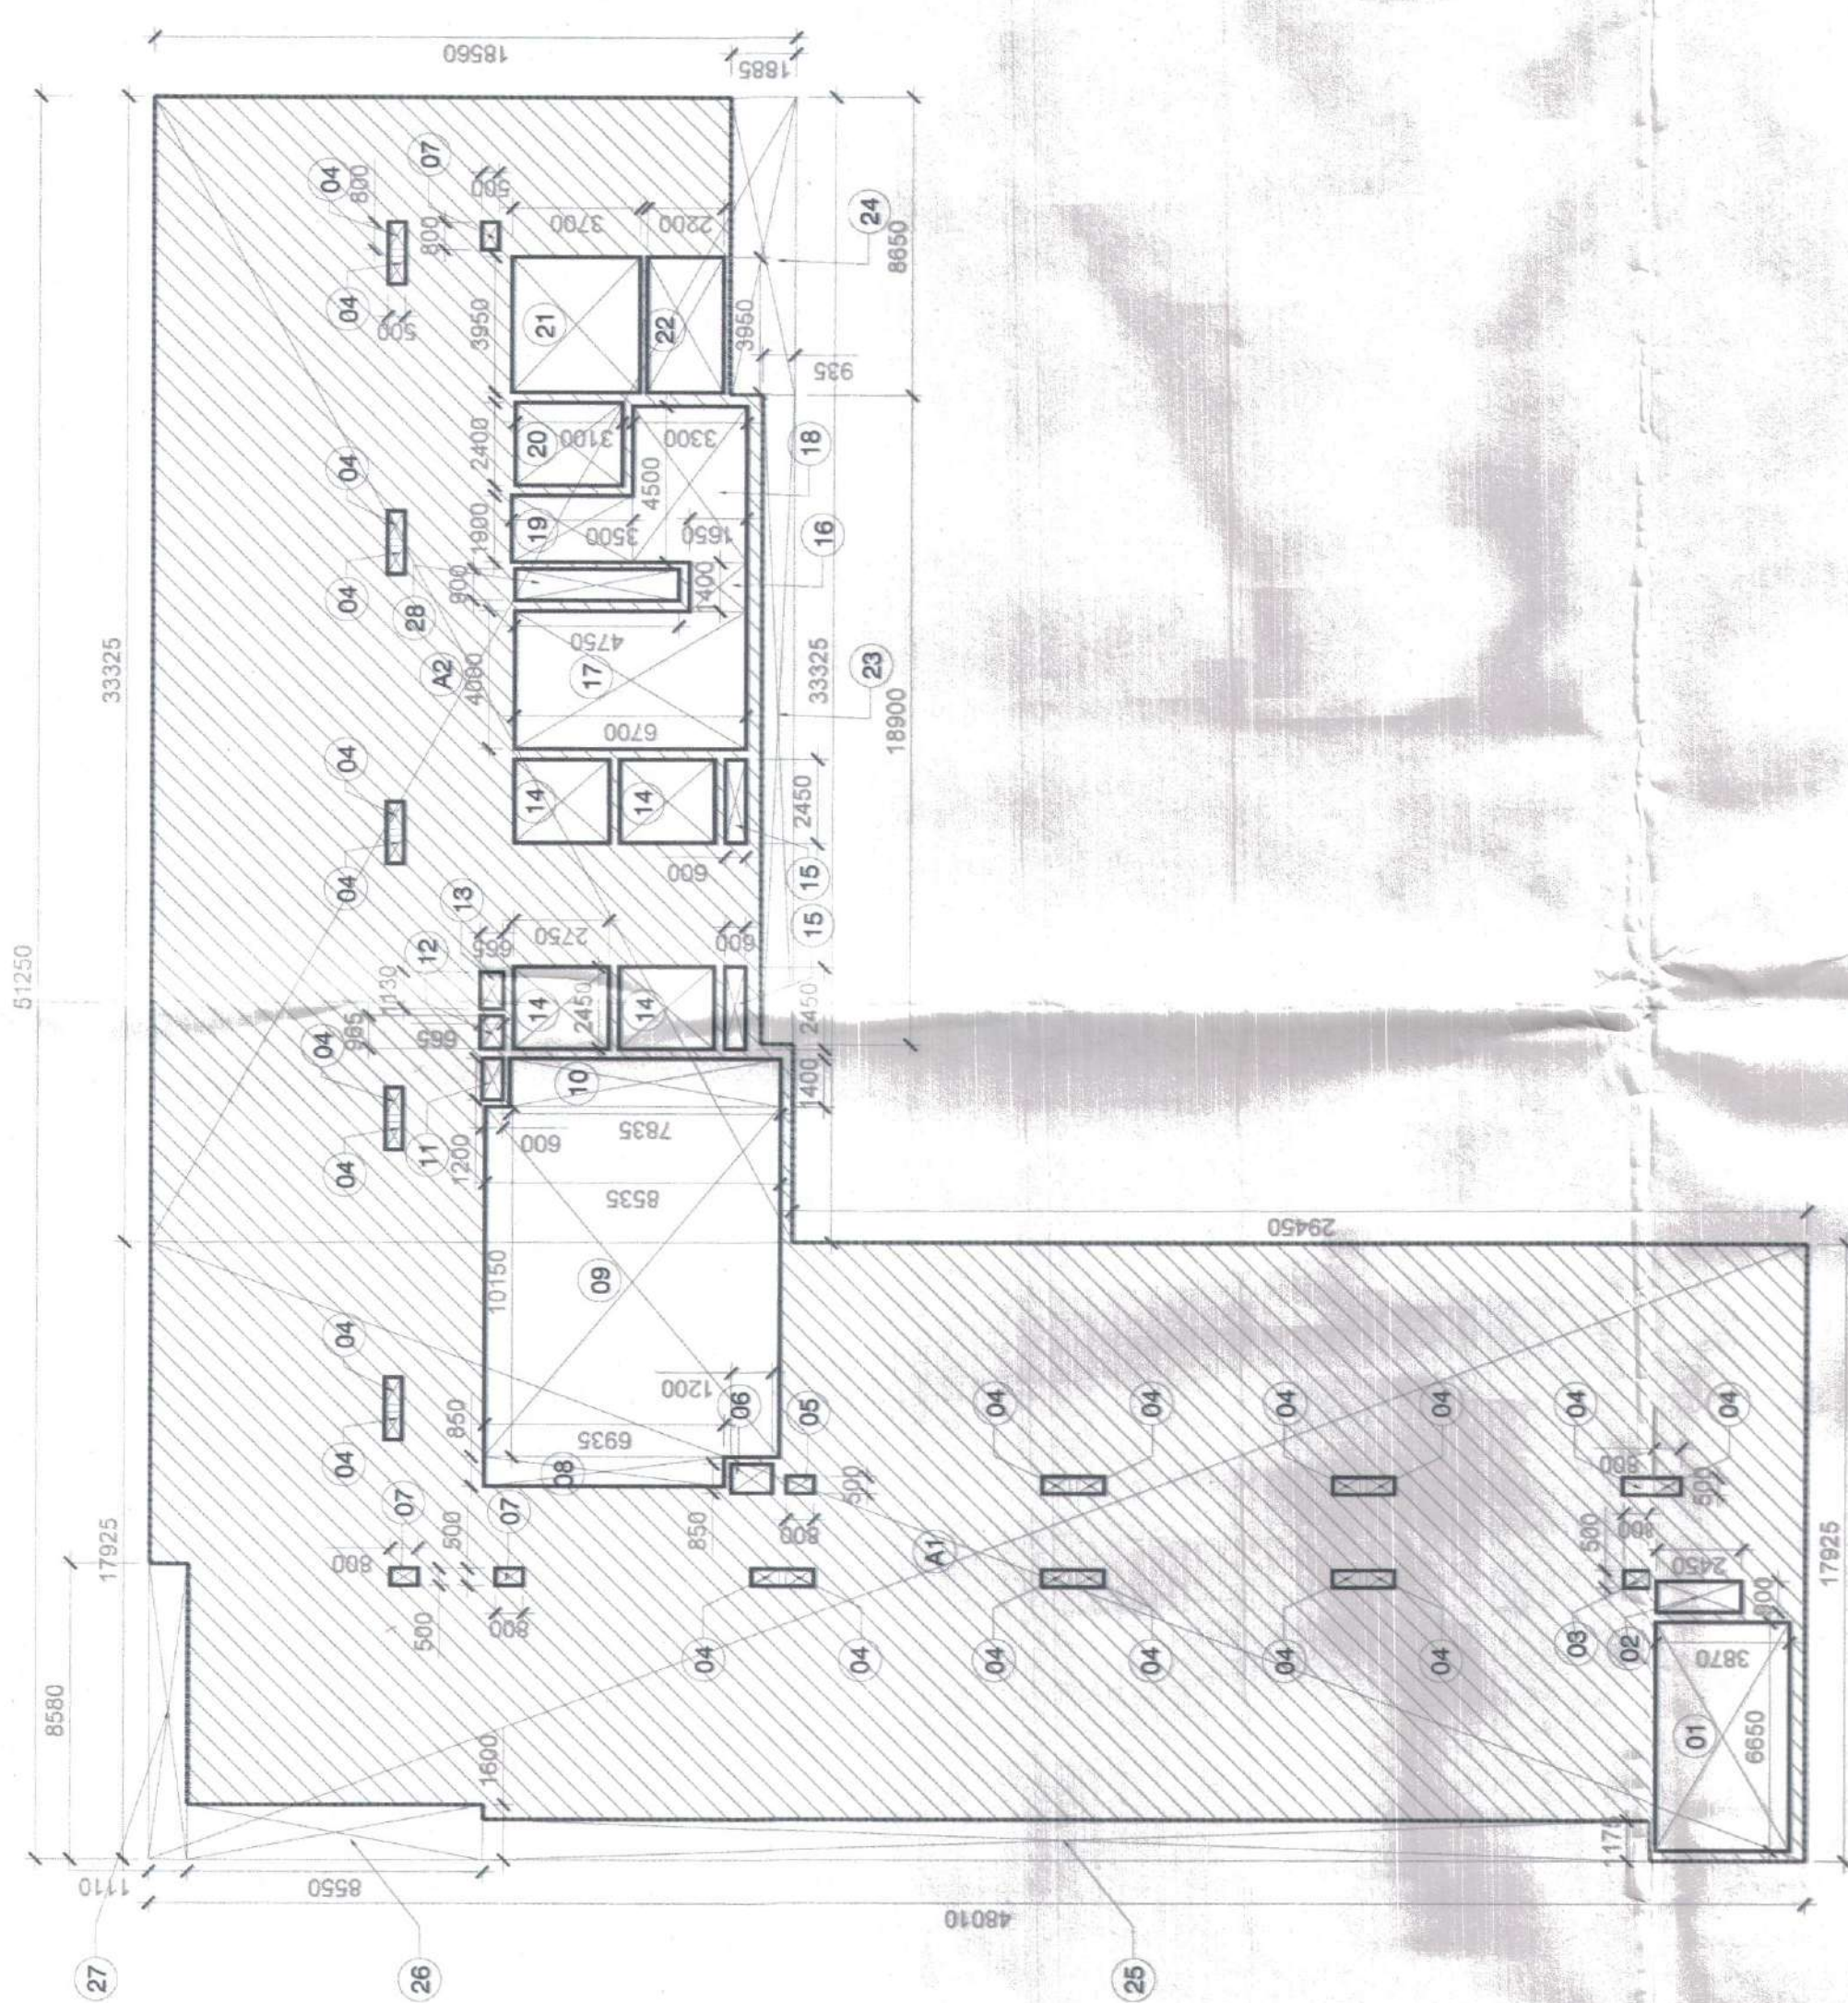

SERVICE APARTMENT TYPICAL FLOOR (5TH FLOOR) AREA DIAGRAM

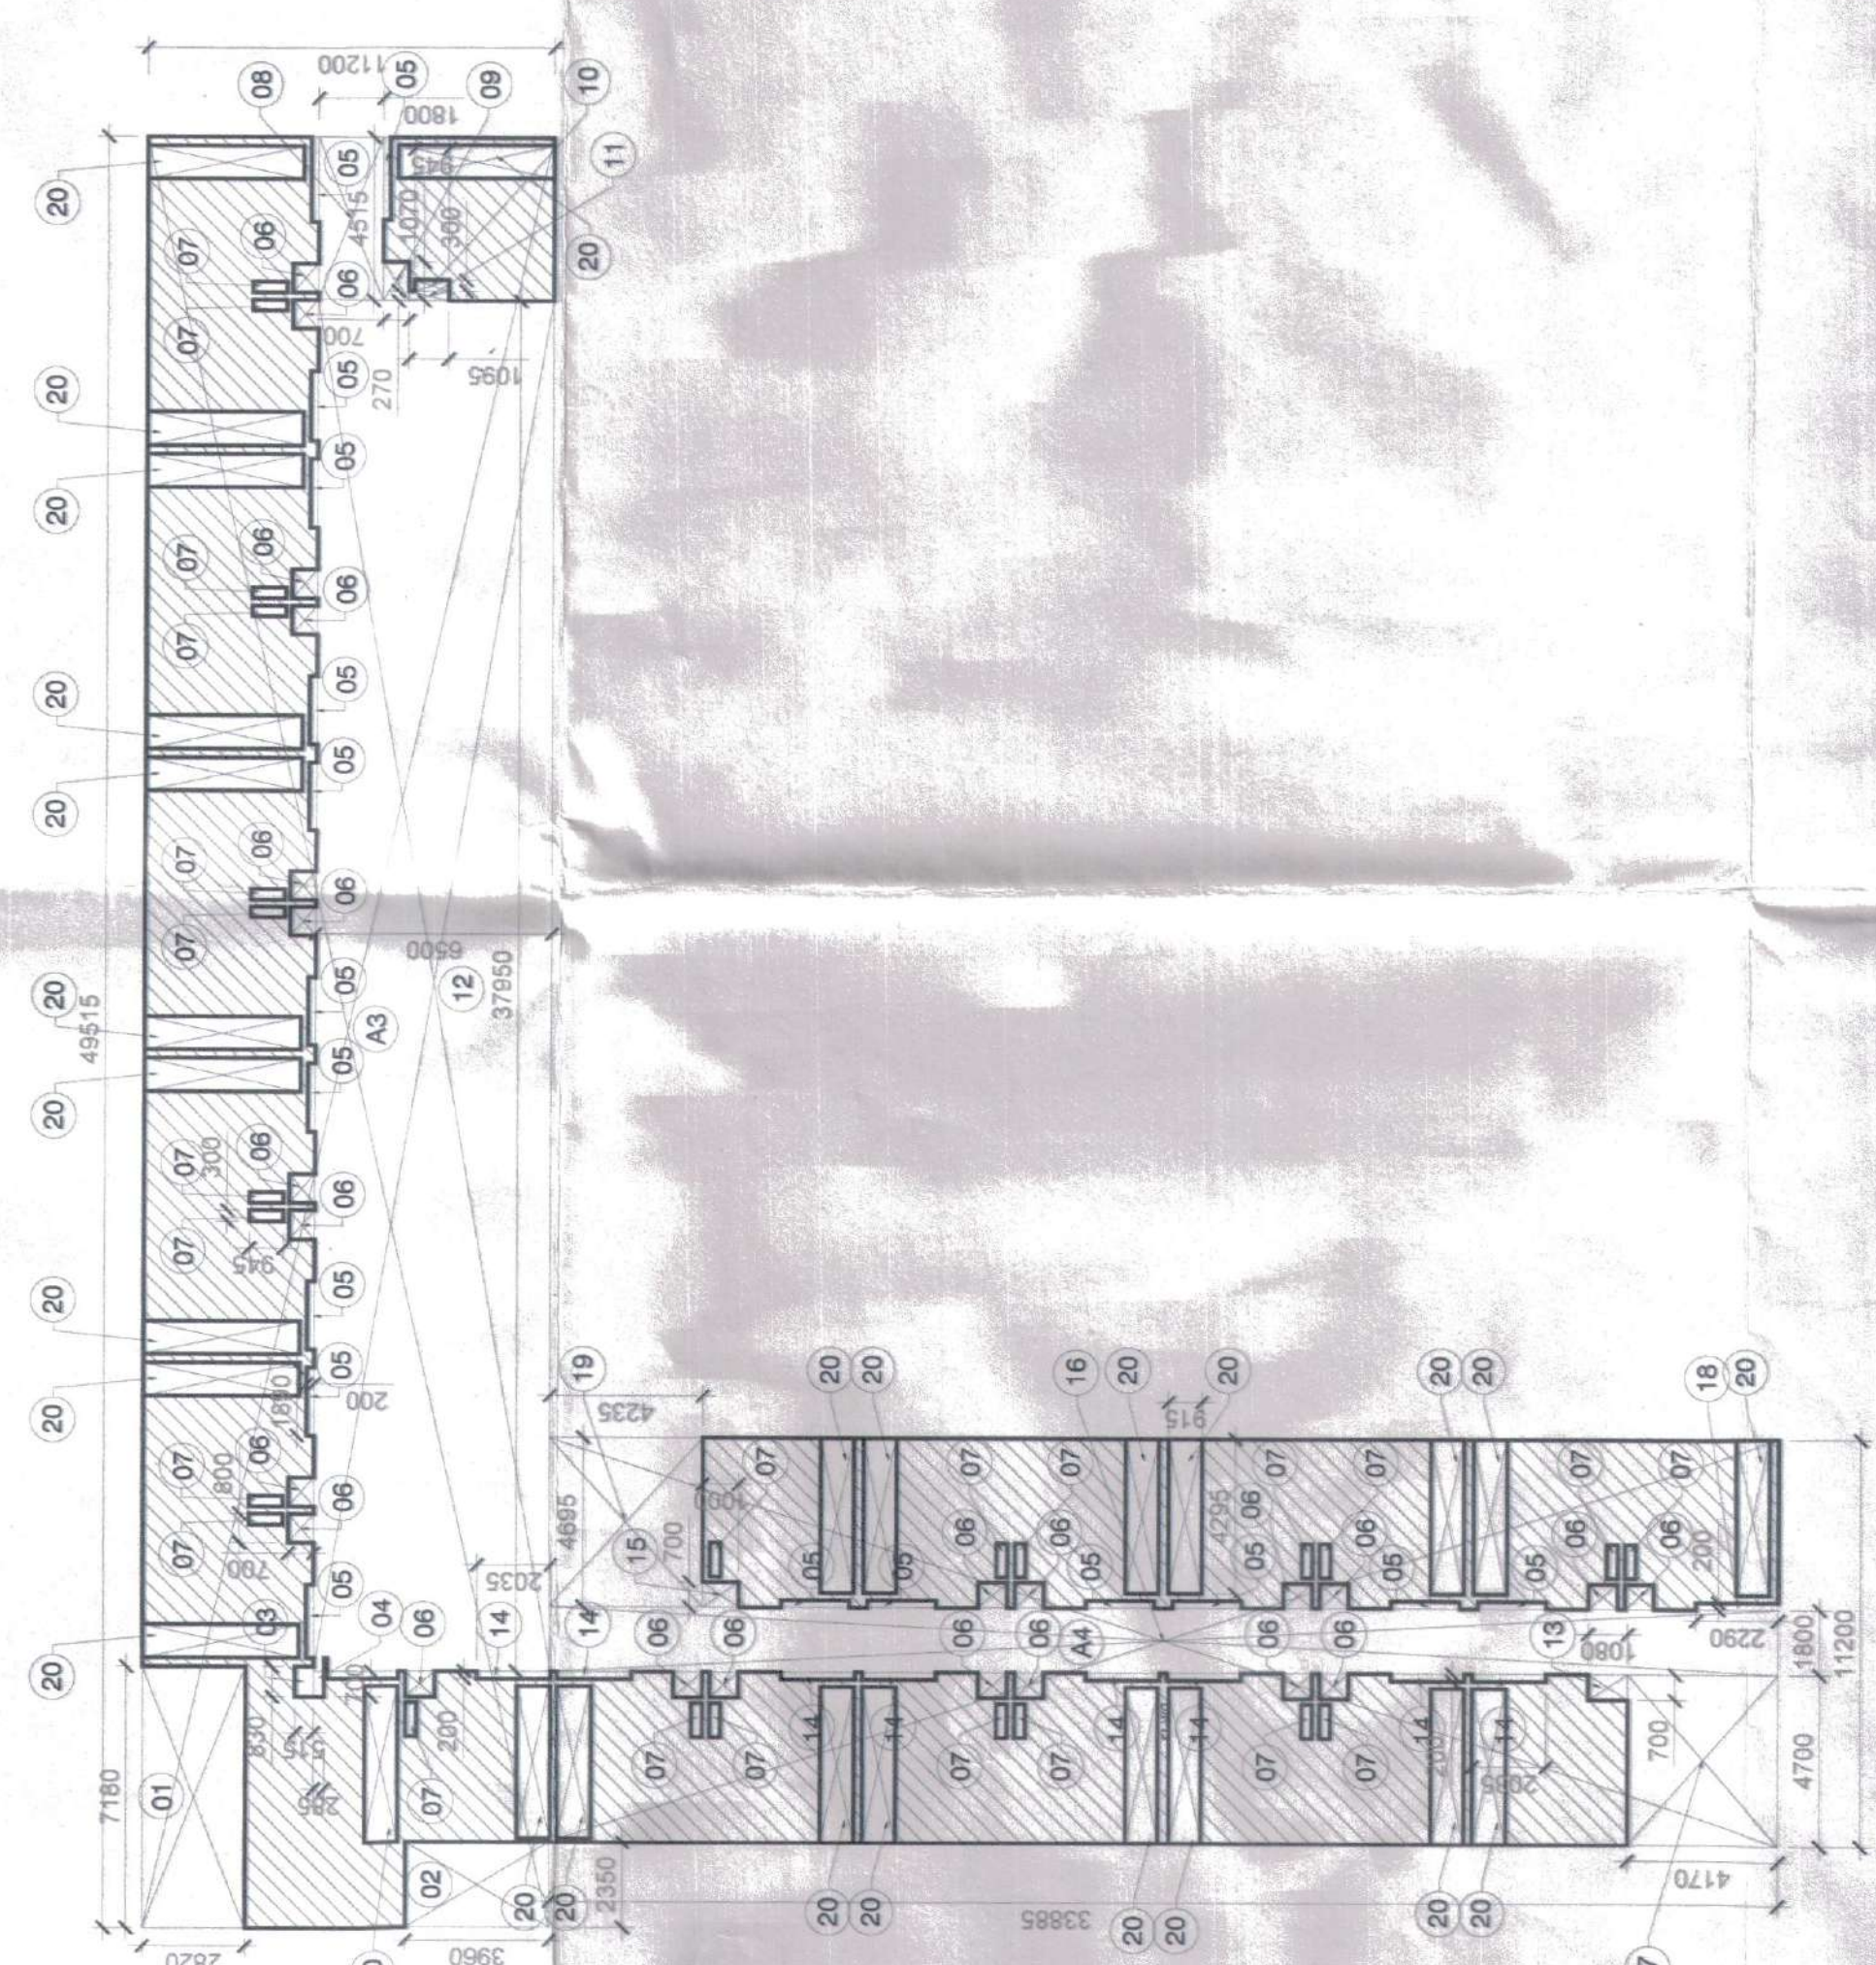

SERVICE APARTMENT TYPICAL FLOOR MEZZANINE LVL. PLAN AREA DIAGRAM

FORMULA		ITEM LENGTH	BASE-1	BASE-2	HEIGHT	NO.	AREA
SERVICE APARTMENT TYPICAL FLOOR (5TH FLOOR)							
ADDITION	LXB	A1	17.625	48.010			833.979
	LXB	A2	33.325	18.550			617.901
SUB TOTAL							1451.880
DEDUCTION	LXB	1	6.850	3.870			26.258
	LXB	2	0.800	2.450			1.960
ADDITION	LXB	3	0.800	0.800			0.640
	LXB	4	0.500	0.800			0.400
DEDUCTION	LXB	5	0.850	1.200			1.020
	LXB	6	0.850	0.800			0.680
ADDITION	LXB	7	0.500	0.800			0.400
	LXB	8	1.010	0.850			0.858
DEDUCTION	LXB	9	1.010	0.850			0.858
	LXB	10	1.400	0.850			1.190
ADDITION	LXB	11	1.200	0.800			0.960
	LXB	12	0.985	0.850			0.837
DEDUCTION	LXB	13	1.100	0.850			0.935
	LXB	14	2.140	0.850			1.819
ADDITION	LXB	15	2.450	0.800			1.960
	LXB	16	1.400	1.650			2.310
DEDUCTION	LXB	17	6.700	4.000			26.800
	LXB	18	4.500	3.300			14.850
ADDITION	LXB	19	2.400	3.100			7.440
	LXB	20	2.400	3.100			7.440
DEDUCTION	LXB	21	3.950	2.200			8.690
	LXB	22	3.950	2.200			8.690
ADDITION	LXB	23	18.900	0.935			17.672
	LXB	24	18.900	0.935			17.672
DEDUCTION	LXB	25	1.175	3.300			3.878
	LXB	26	1.600	8.950			14.320
ADDITION	LXB	27	8.850	1.100			9.735
	LXB	28	0.900	4.750			4.275
SUB TOTAL							357.881
TOTAL FAR AREA OF SERVICE APARTMENT TYPICAL FLOOR (5TH FLOOR) =							1111.881

NOTES & REFERENCES
GENERAL NOTES
1. ALL DIMENSIONS ARE TO BE MEASURED TO THE CENTRE OF THE MEMBER UNLESS SPECIFIED OTHERWISE.
DOOR WINDOW SCHEDULE		NO.	DESCRIPTION	UNIT	QTY	AREA	PERIMETER
1	DOOR	D1	DOOR 1	SQ. M	1	1.00	4.00
		D2	DOOR 2	SQ. M	1	1.00	4.00
2	WINDOW	W1	WINDOW 1	SQ. M	1	1.00	4.00
		W2	WINDOW 2	SQ. M	1	1.00	4.00
3	DOOR	D3	DOOR 3	SQ. M	1	1.00	4.00
		D4	DOOR 4	SQ. M	1	1.00	4.00
4	WINDOW	W3	WINDOW 3	SQ. M	1	1.00	4.00
		W4	WINDOW 4	SQ. M	1	1.00	4.00
5	DOOR	D5	DOOR 5	SQ. M	1	1.00	4.00
		D6	DOOR 6	SQ. M	1	1.00	4.00
6	WINDOW	W5	WINDOW 5	SQ. M	1	1.00	4.00
		W6	WINDOW 6	SQ. M	1	1.00	4.00
7	DOOR	D7	DOOR 7	SQ. M	1	1.00	4.00
		D8	DOOR 8	SQ. M	1	1.00	4.00
8	WINDOW	W7	WINDOW 7	SQ. M	1	1.00	4.00
		W8	WINDOW 8	SQ. M	1	1.00	4.00
9	DOOR	D9	DOOR 9	SQ. M	1	1.00	4.00
		D10	DOOR 10	SQ. M	1	1.00	4.00
10	WINDOW	W9	WINDOW 9	SQ. M	1	1.00	4.00
		W10	WINDOW 10	SQ. M	1	1.00	4.00
11	DOOR	D11	DOOR 11	SQ. M	1	1.00	4.00
		D12	DOOR 12	SQ. M	1	1.00	4.00
12	WINDOW	W11	WINDOW 11	SQ. M	1	1.00	4.00
		W12	WINDOW 12	SQ. M	1	1.00	4.00
13	DOOR	D13	DOOR 13	SQ. M	1	1.00	4.00
		D14	DOOR 14	SQ. M	1	1.00	4.00
14	WINDOW	W13	WINDOW 13	SQ. M	1	1.00	4.00
		W14	WINDOW 14	SQ. M	1	1.00	4.00
15	DOOR	D15	DOOR 15	SQ. M	1	1.00	4.00
		D16	DOOR 16	SQ. M	1	1.00	4.00
16	WINDOW	W15	WINDOW 15	SQ. M	1	1.00	4.00
		W16	WINDOW 16	SQ. M	1	1.00	4.00
17	DOOR	D17	DOOR 17	SQ. M	1	1.00	4.00
		D18	DOOR 18	SQ. M	1	1.00	4.00
18	WINDOW	W17	WINDOW 17	SQ. M	1	1.00	4.00
		W18	WINDOW 18	SQ. M	1	1.00	4.00
19	DOOR	D19	DOOR 19	SQ. M	1	1.00	4.00
		D20	DOOR 20	SQ. M	1	1.00	4.00
20	WINDOW	W19	WINDOW 19	SQ. M	1	1.00	4.00
		W20	WINDOW 20	SQ. M	1	1.00	4.00
21	DOOR	D21	DOOR 21	SQ. M	1	1.00	4.00
		D22	DOOR 22	SQ. M	1	1.00	4.00
22	WINDOW	W21	WINDOW 21	SQ. M	1	1.00	4.00
		W22	WINDOW 22	SQ. M	1	1.00	4.00
23	DOOR	D23	DOOR 23	SQ. M	1	1.00	4.00
		D24	DOOR 24	SQ. M	1	1.00	4.00
24	WINDOW	W23	WINDOW 23	SQ. M	1	1.00	4.00
		W24	WINDOW 24	SQ. M	1	1.00	4.00
25	DOOR	D25	DOOR 25	SQ. M	1	1.00	4.00
		D26	DOOR 26	SQ. M	1	1.00	4.00
26	WINDOW	W25	WINDOW 25	SQ. M	1	1.00	4.00
		W26	WINDOW 26	SQ. M	1	1.00	4.00
27	DOOR	D27	DOOR 27	SQ. M	1	1.00	4.00
		D28	DOOR 28	SQ. M	1	1.00	4.00
28	WINDOW	W27	WINDOW 27	SQ. M	1	1.00	4.00
		W28	WINDOW 28	SQ. M	1	1.00	4.00
29	DOOR	D29	DOOR 29	SQ. M	1	1.00	4.00
		D30	DOOR 30	SQ. M	1	1.00	4.00
30	WINDOW	W29	WINDOW 29	SQ. M	1	1.00	4.00
		W30	WINDOW 30	SQ. M	1	1.00	4.00
31	DOOR	D31	DOOR 31	SQ. M	1	1.00	4.00
		D32	DOOR 32	SQ. M	1	1.00	4.00
32	WINDOW	W31	WINDOW 31	SQ. M	1	1.00	4.00
		W32	WINDOW 32	SQ. M	1	1.00	4.00
33	DOOR	D33	DOOR 33	SQ. M	1	1.00	4.00
		D34	DOOR 34	SQ. M	1	1.00	4.00
34	WINDOW	W33	WINDOW 33	SQ. M	1	1.00	4.00
		W34	WINDOW 34	SQ. M	1	1.00	4.00
35	DOOR	D35	DOOR 35	SQ. M	1	1.00	4.00
		D36	DOOR 36	SQ. M	1	1.00	4.00
36	WINDOW	W35	WINDOW 35	SQ. M	1	1.00	4.00
		W36	WINDOW 36	SQ. M	1	1.00	4.00
37	DOOR	D37	DOOR 37	SQ. M	1	1.00	4.00
		D38	DOOR 38	SQ. M	1	1.00	4.00
38	WINDOW	W37	WINDOW 37	SQ. M	1	1.00	4.00
		W38	WINDOW 38	SQ. M	1	1.00	4.00
39	DOOR	D39	DOOR 39	SQ. M	1	1.00	4.00
		D40	DOOR 40	SQ. M	1	1.00	4.00
40	WINDOW	W39	WINDOW 39	SQ. M	1	1.00	4.00
		W40	WINDOW 40	SQ. M	1	1.00	4.00
41	DOOR	D41	DOOR 41	SQ. M	1	1.00	4.00
		D42	DOOR 42	SQ. M	1	1.00	4.00
42	WINDOW	W41	WINDOW 41	SQ. M	1	1.00	4.00
		W42	WINDOW 42	SQ. M	1	1.00	4.00
43	DOOR	D43	DOOR 43	SQ. M	1	1.00	4.00
		D44	DOOR 44	SQ. M	1	1.00	4.00
44	WINDOW	W43	WINDOW 43	SQ. M	1	1.00	4.00
		W44	WINDOW 44	SQ. M	1	1.00	4.00
45	DOOR	D45	DOOR 45	SQ. M	1	1.00	4.00
		D46	DOOR 46	SQ. M	1	1.00	4.00
46	WINDOW	W45	WINDOW 45	SQ. M	1	1.00	4.00
		W46	WINDOW 46	SQ. M	1	1.00	4.00
47	DOOR	D47	DOOR 47	SQ. M	1	1.00	4.00
		D48	DOOR 48	SQ. M	1	1.00	4.00
48	WINDOW	W47	WINDOW 47	SQ. M	1	1.00	4.00
		W48	WINDOW 48	SQ. M	1	1.00	4.00
49	DOOR	D49	DOOR 49	SQ. M	1	1.00	4.00
		D50	DOOR 50	SQ. M	1	1.00	4.00
50	WINDOW	W49	WINDOW 49	SQ. M	1	1.00	4.00
		W50	WINDOW 50	SQ. M	1	1.00	4.00
51	DOOR	D51	DOOR 51	SQ. M	1	1.00	4.00
		D52	DOOR 52	SQ. M	1	1.00	4.00
52	WINDOW	W51	WINDOW 51	SQ. M	1	1.00	4.00
		W52	WINDOW 52	SQ. M	1	1.00	4.00
53	DOOR	D53	DOOR 53	SQ. M	1	1.00	4.00
		D54	DOOR 54	SQ. M	1	1.00	4.00
54	WINDOW	W53	WINDOW 53	SQ. M	1	1.00	4.00
		W54	WINDOW 54	SQ. M	1	1.00	4.00
55	DOOR	D55	DOOR 55	SQ. M	1	1.00	4.00
		D56	DOOR 56	SQ. M	1	1.00	4.00
56	WINDOW	W55	WINDOW 55	SQ. M	1	1.00	4.00
		W56	WINDOW 56	SQ. M	1	1.00	4.00
57	DOOR	D57	DOOR 57	SQ. M	1	1.00	4.00
		D58	DOOR 58	SQ. M	1	1.00	4.00
58	WINDOW	W57	WINDOW 57	SQ. M	1	1.00	4.00
		W58	WINDOW 58	SQ. M	1	1.00	4.00</