


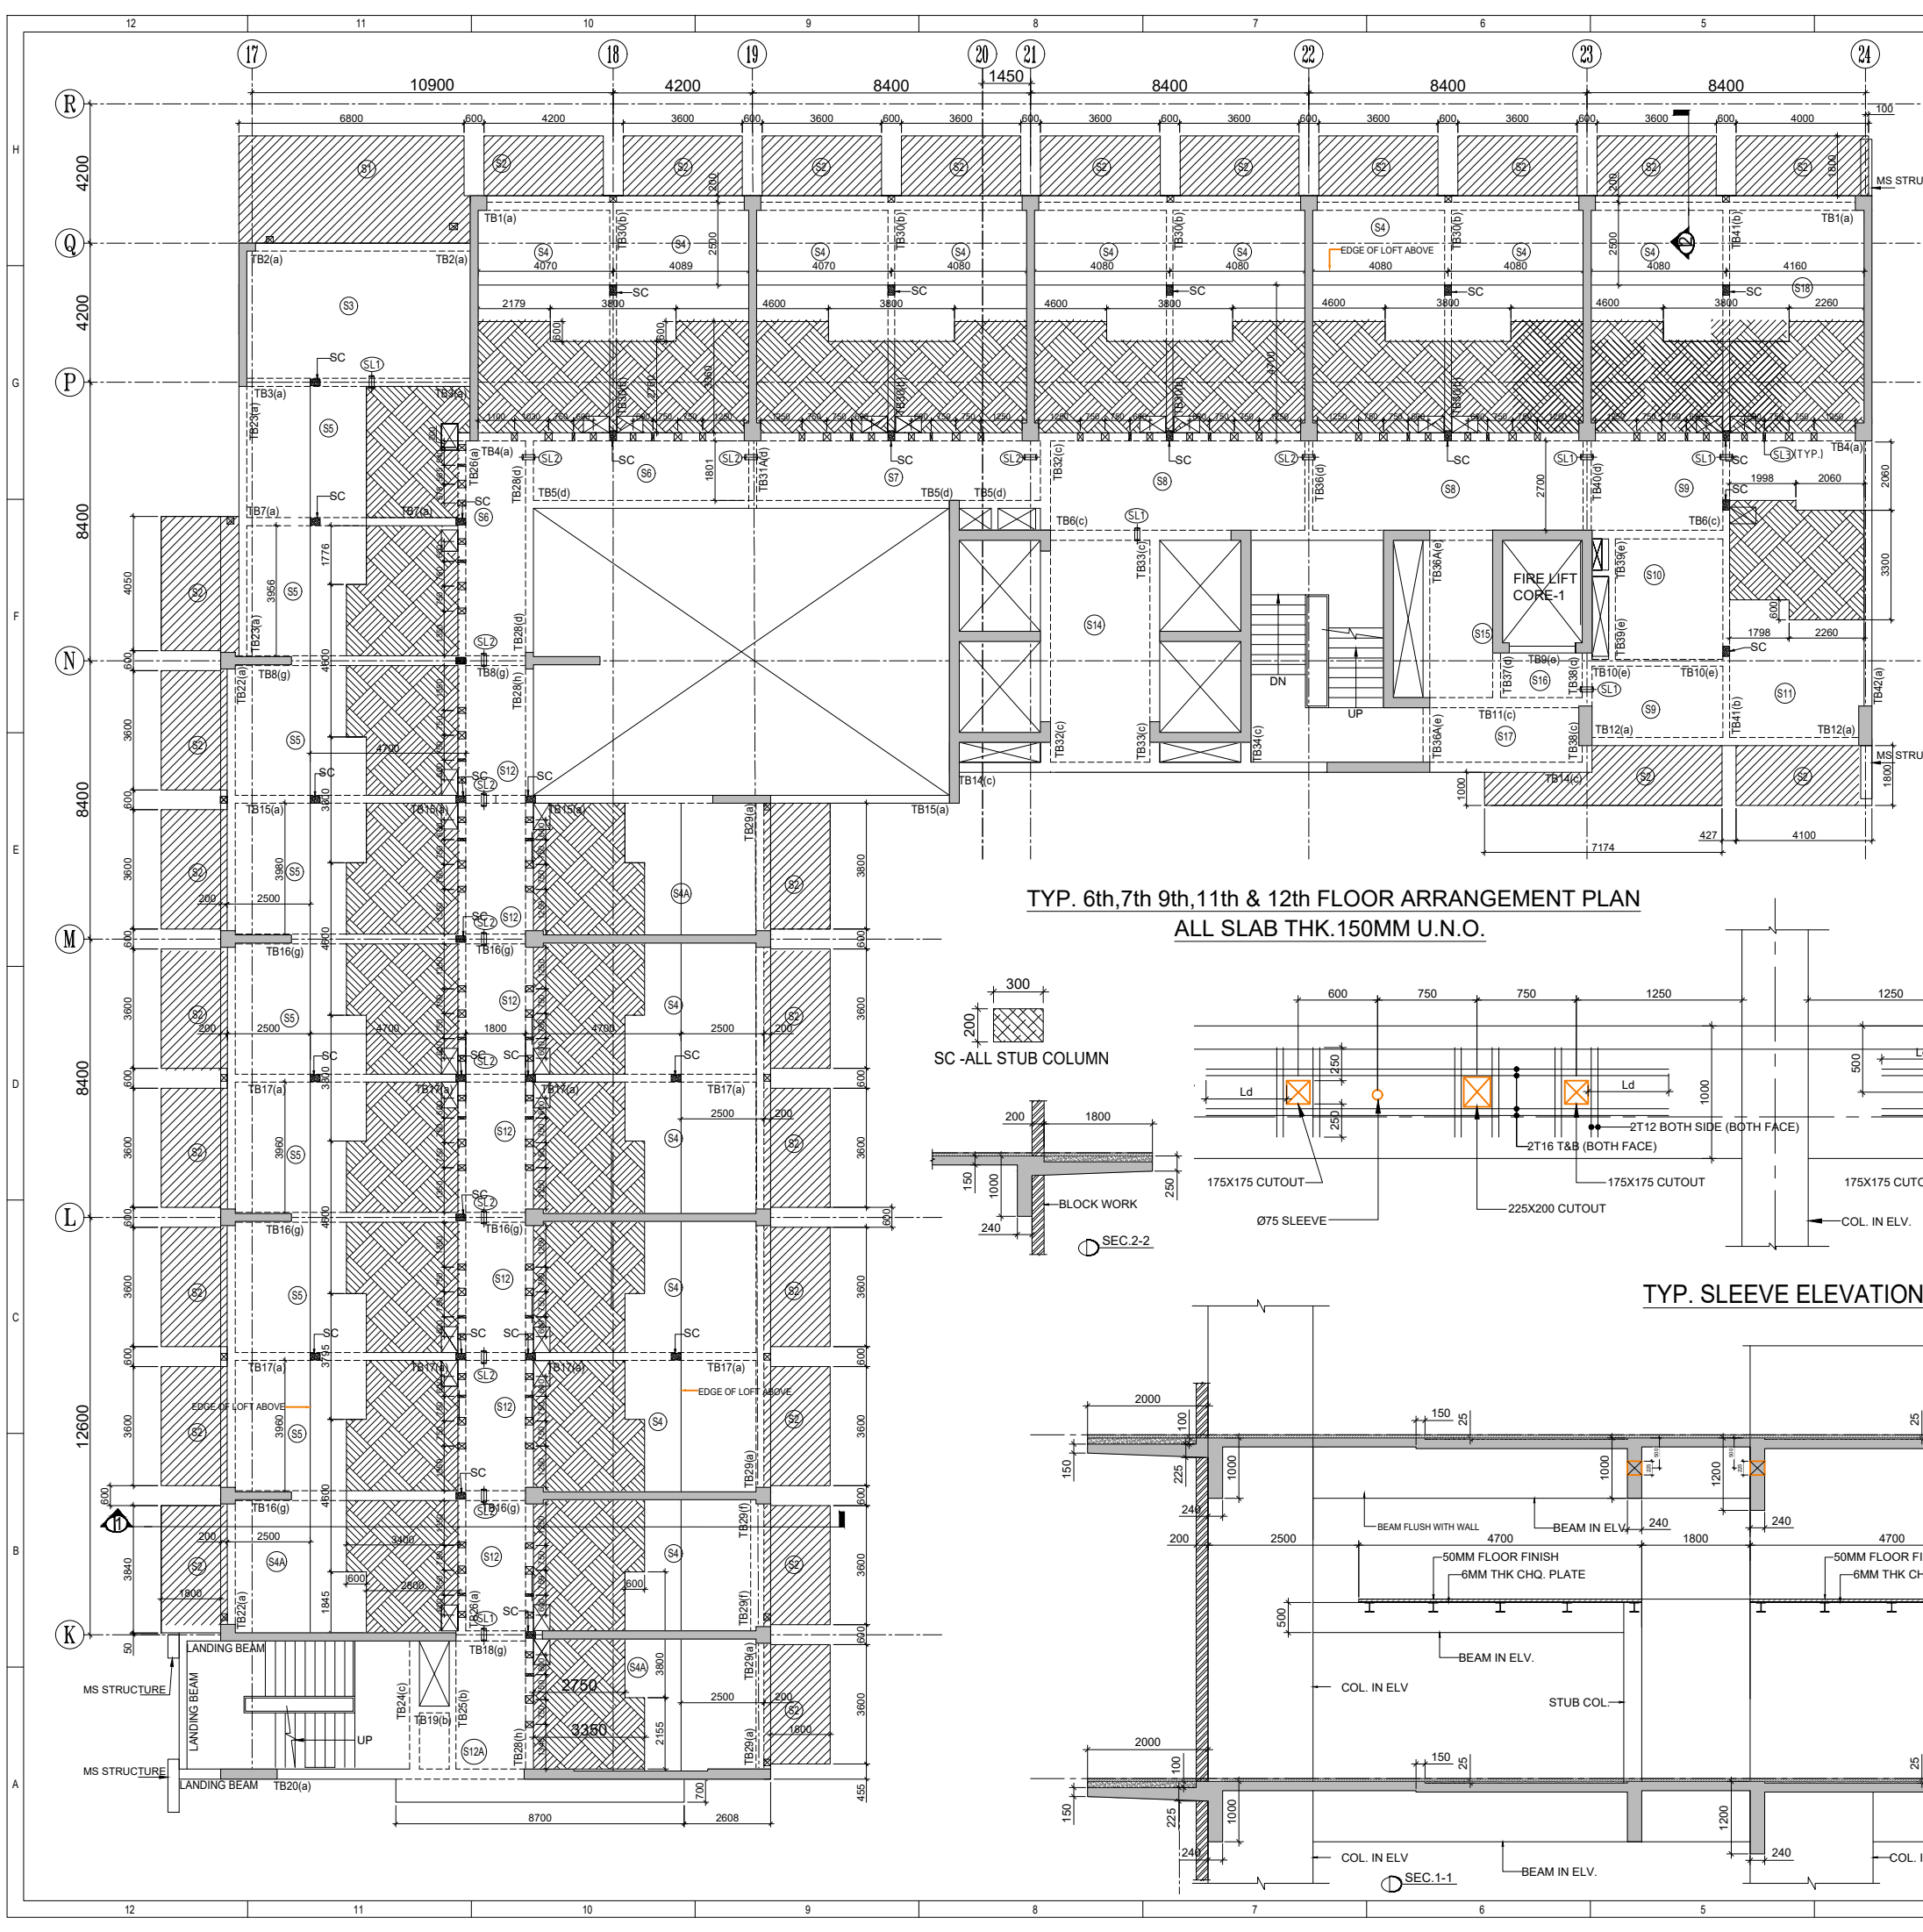


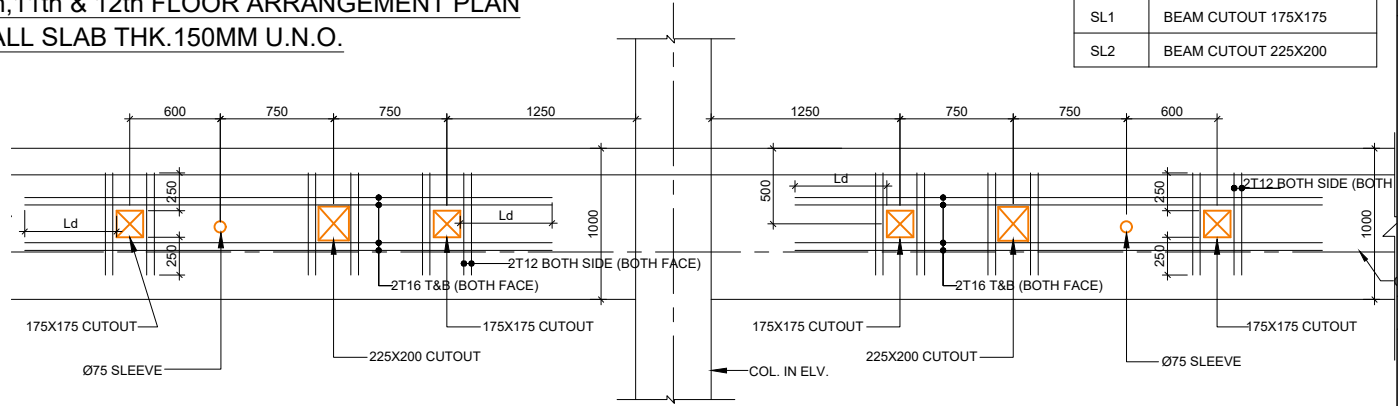

TYP. 6th,7th 9th,11th & 12th FLOOR ARRANGEMENT PLAN
ALL SLAB THK. 150MM U.N.O.

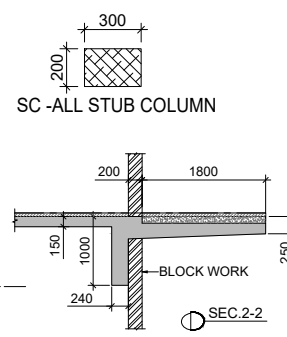

TYP. SLEEVE ELEVATION

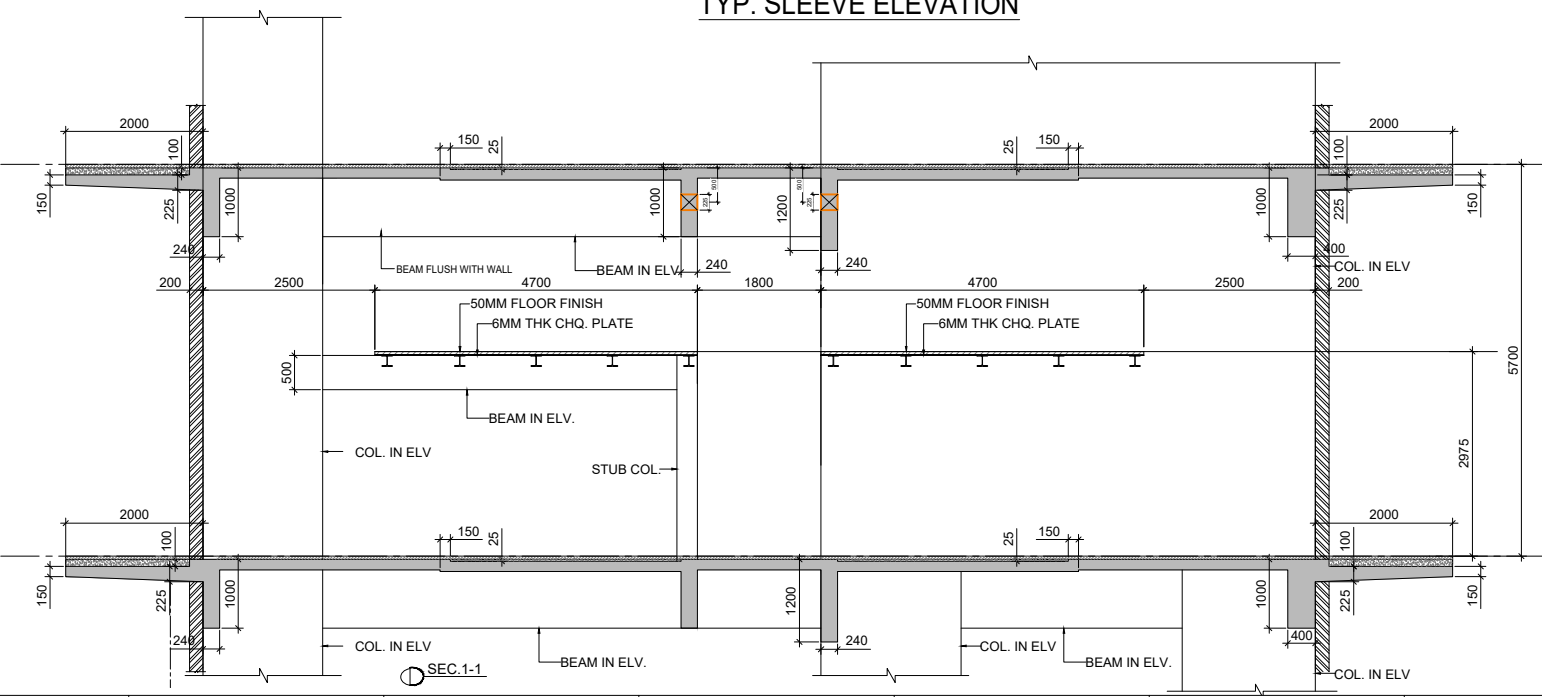

BEAM SIZE SCHEDULE	
(a)	240X1000
(b)	200X1000
(c)	300X550
(d)	250X550
(e)	200X550
(f)	400X1000
(g)	300X1000
(h)	240X1200

SLAB THICKNESS SCHEDULE	
SLAB MARK	SLAB THICKNESS
(S1)	325mm THK.
(S2)	225mm THK.
(S3)	150mm THK.
(S4)	150mm THK.
(S4A)	150mm THK.
(S5)	150mm THK.
(S6)	150mm THK.
(S7)	150mm THK.
(S8)	150mm THK.
(S9)	150mm THK.
(S10)	150mm THK.
(S11)	175mm THK.
(S12)	150mm THK.
(S12A)	150mm THK.
(S14)	150mm THK.
(S15)	150mm THK.
(S16)	150mm THK.
(S17)	150mm THK.
(S18)	150mm THK.

LEGEND	
	COLUMN CONTINUE
	COLUMN TERMINATED
	TOILET SUNK 25mm
	CUTOUT
SL1	BEAM CUTOUT 175X175
SL2	BEAM CUTOUT 225X200

General Notes

1. ALL DIMENSIONS ARE IN MM.
2. DO NOT SCALE, FOLLOW WRITTEN DIMENSION ONLY.
3. THIS DRAWING SHALL BE READ IN CONJUNCTION WITH RELEVANT ARCHITECTURAL AND STRUCTURAL DRGS.
4. REINFORCEMENT SHALL BE TMT BARS OF GRADE fe 550D AND CONFORMING TO I.S.1786-2008.
5. CONC. MIX SHALL BE M-30

IMP. NOTES:-
ALL CUTOUT LOCATION & LEVELS AS PER SERVICES /ARCHITECTURAL DRAWINGS.

Revisions:

REV.	DESCRIPTION	DATE	DRAWN BY	CHKD. BY
R2	REV. AS/ARCH	24/02/2021	kishan	D.K
R1	GFC	14/01/2021	kishan	D.K
R0	GFC	11/11/2020	kishan	D.K

CLIENT:

M3M India Limited
Paras Twin Tower, Tower -B,
6th Floor, Golf Course Road,
Sector -54, Gurgaon 122002
Tel: +91 124 4732000 Fax: +91 124 4732003

PROJECT:

**COMMERCIAL COLONY AT VILLAGE
FAZILPUR JHARSA SEC-71 GURUGRAM**

ARCHITECTS

RKA
RAJINDER KUMAR ASSOCIATES
ARCHITECTS B-6/17 Shopping Centre
Safdarjung Enclave
New Delhi 110029 India
DESIGNERS T 91 11 26162930
ENGINEERS 261629 31 F 91 11 26166874

ELECTRICAL & HVAC CONSULTANT'S:

UDAYAN CHAUDHARI & ASSOCIATES PVT. LTD.
40/60, 2nd FLOOR, CHITTARANJAN PARK
NEW DELHI - 110 019
TEL : 26418363, 26471312
FAX : 26285942
E-MAIL: udayanchaudhari@gmail.com

PHE CONSULTANT'S:

M/S KUMAR ENDECON PVT. LTD.
ENGINEERING DESIGN CONSULTANTS
E-212, GREATER KAILASH-2
NEW DELHI - 110048

STRUCTURE CONSULTANT:

Constructure Design P. Ltd.
3rd Floor, Abhishek Plaza, Part-1,
Pocket B, Mayur Vihar, Phase-2,
New Delhi - 110091
tel.11.2277.6008,2272.4917
email: constructure@gmail.com.

Drawing Status: GFC

Drawing No. CDPL/2020/152/BW/SA/S-51

Rev. No. R2

Drawing Title: SERVICE APARTMENT
TYP. 6th,7th 9th,11th & 12th FLOOR
ARRANGEMENT PLAN

Scale - 1:150.50 Sheet Size - A1