




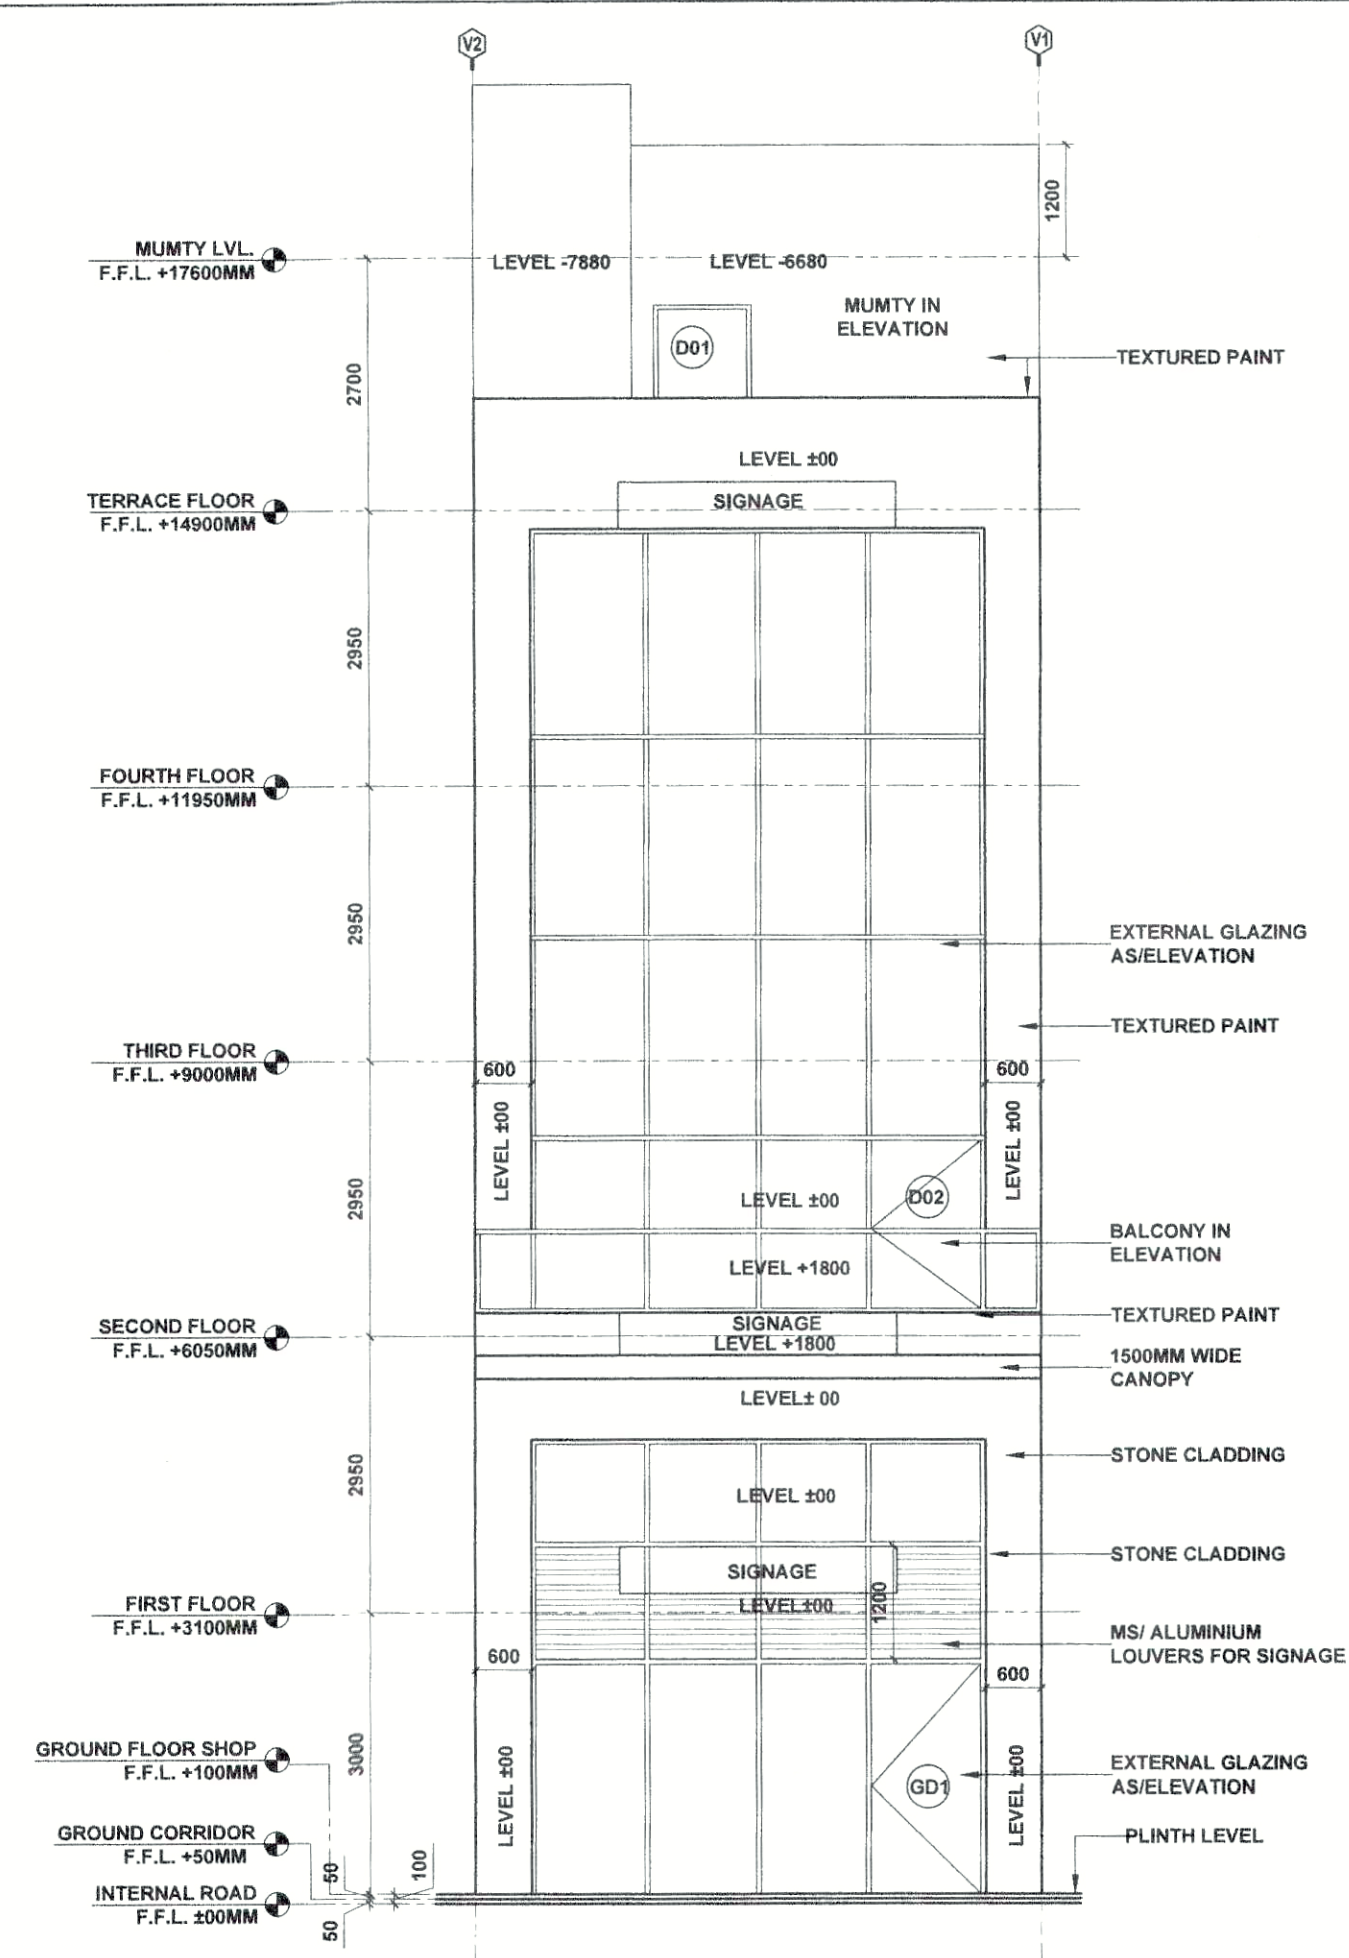

16 ELEVATION 01
Scale: 1/75

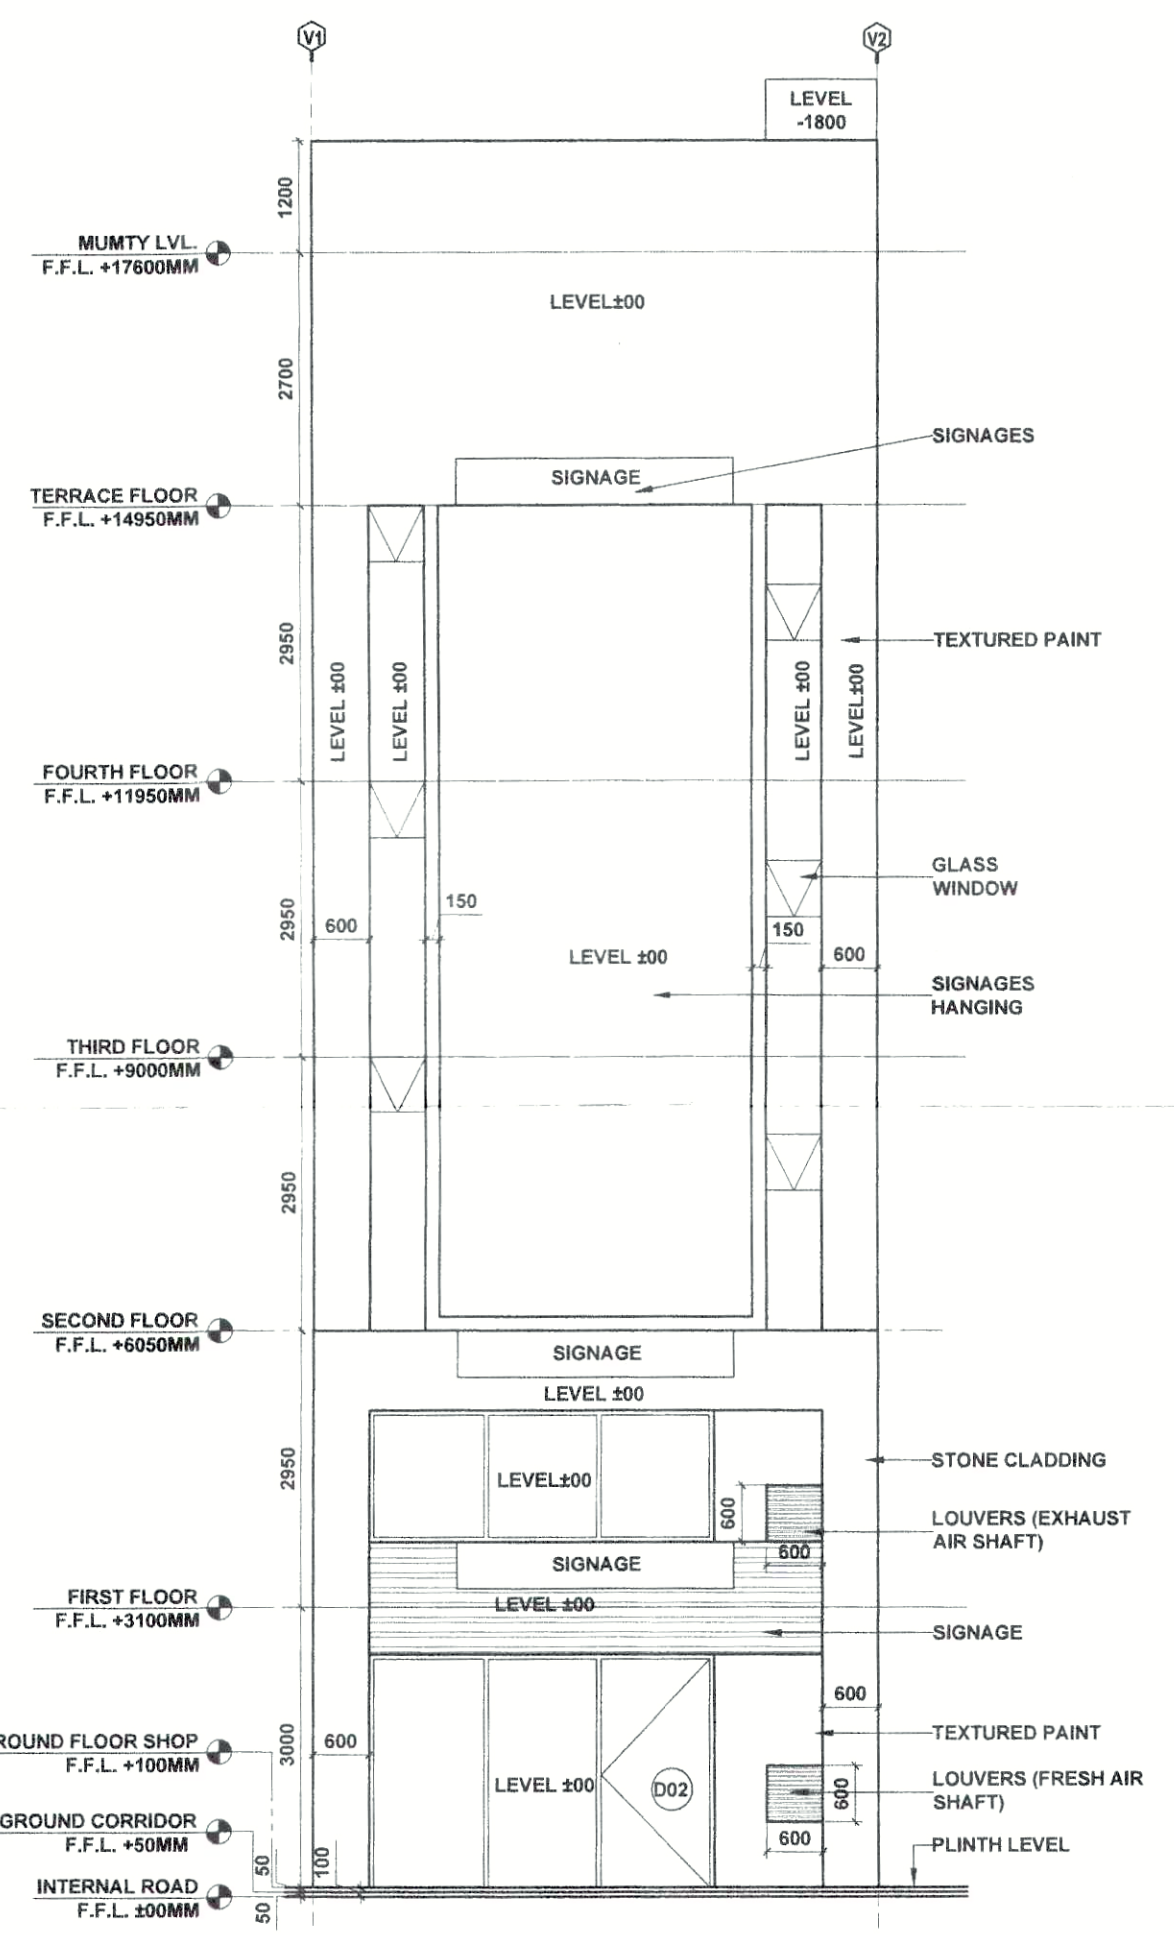

17 ELEVATION 02
Scale: 1/75

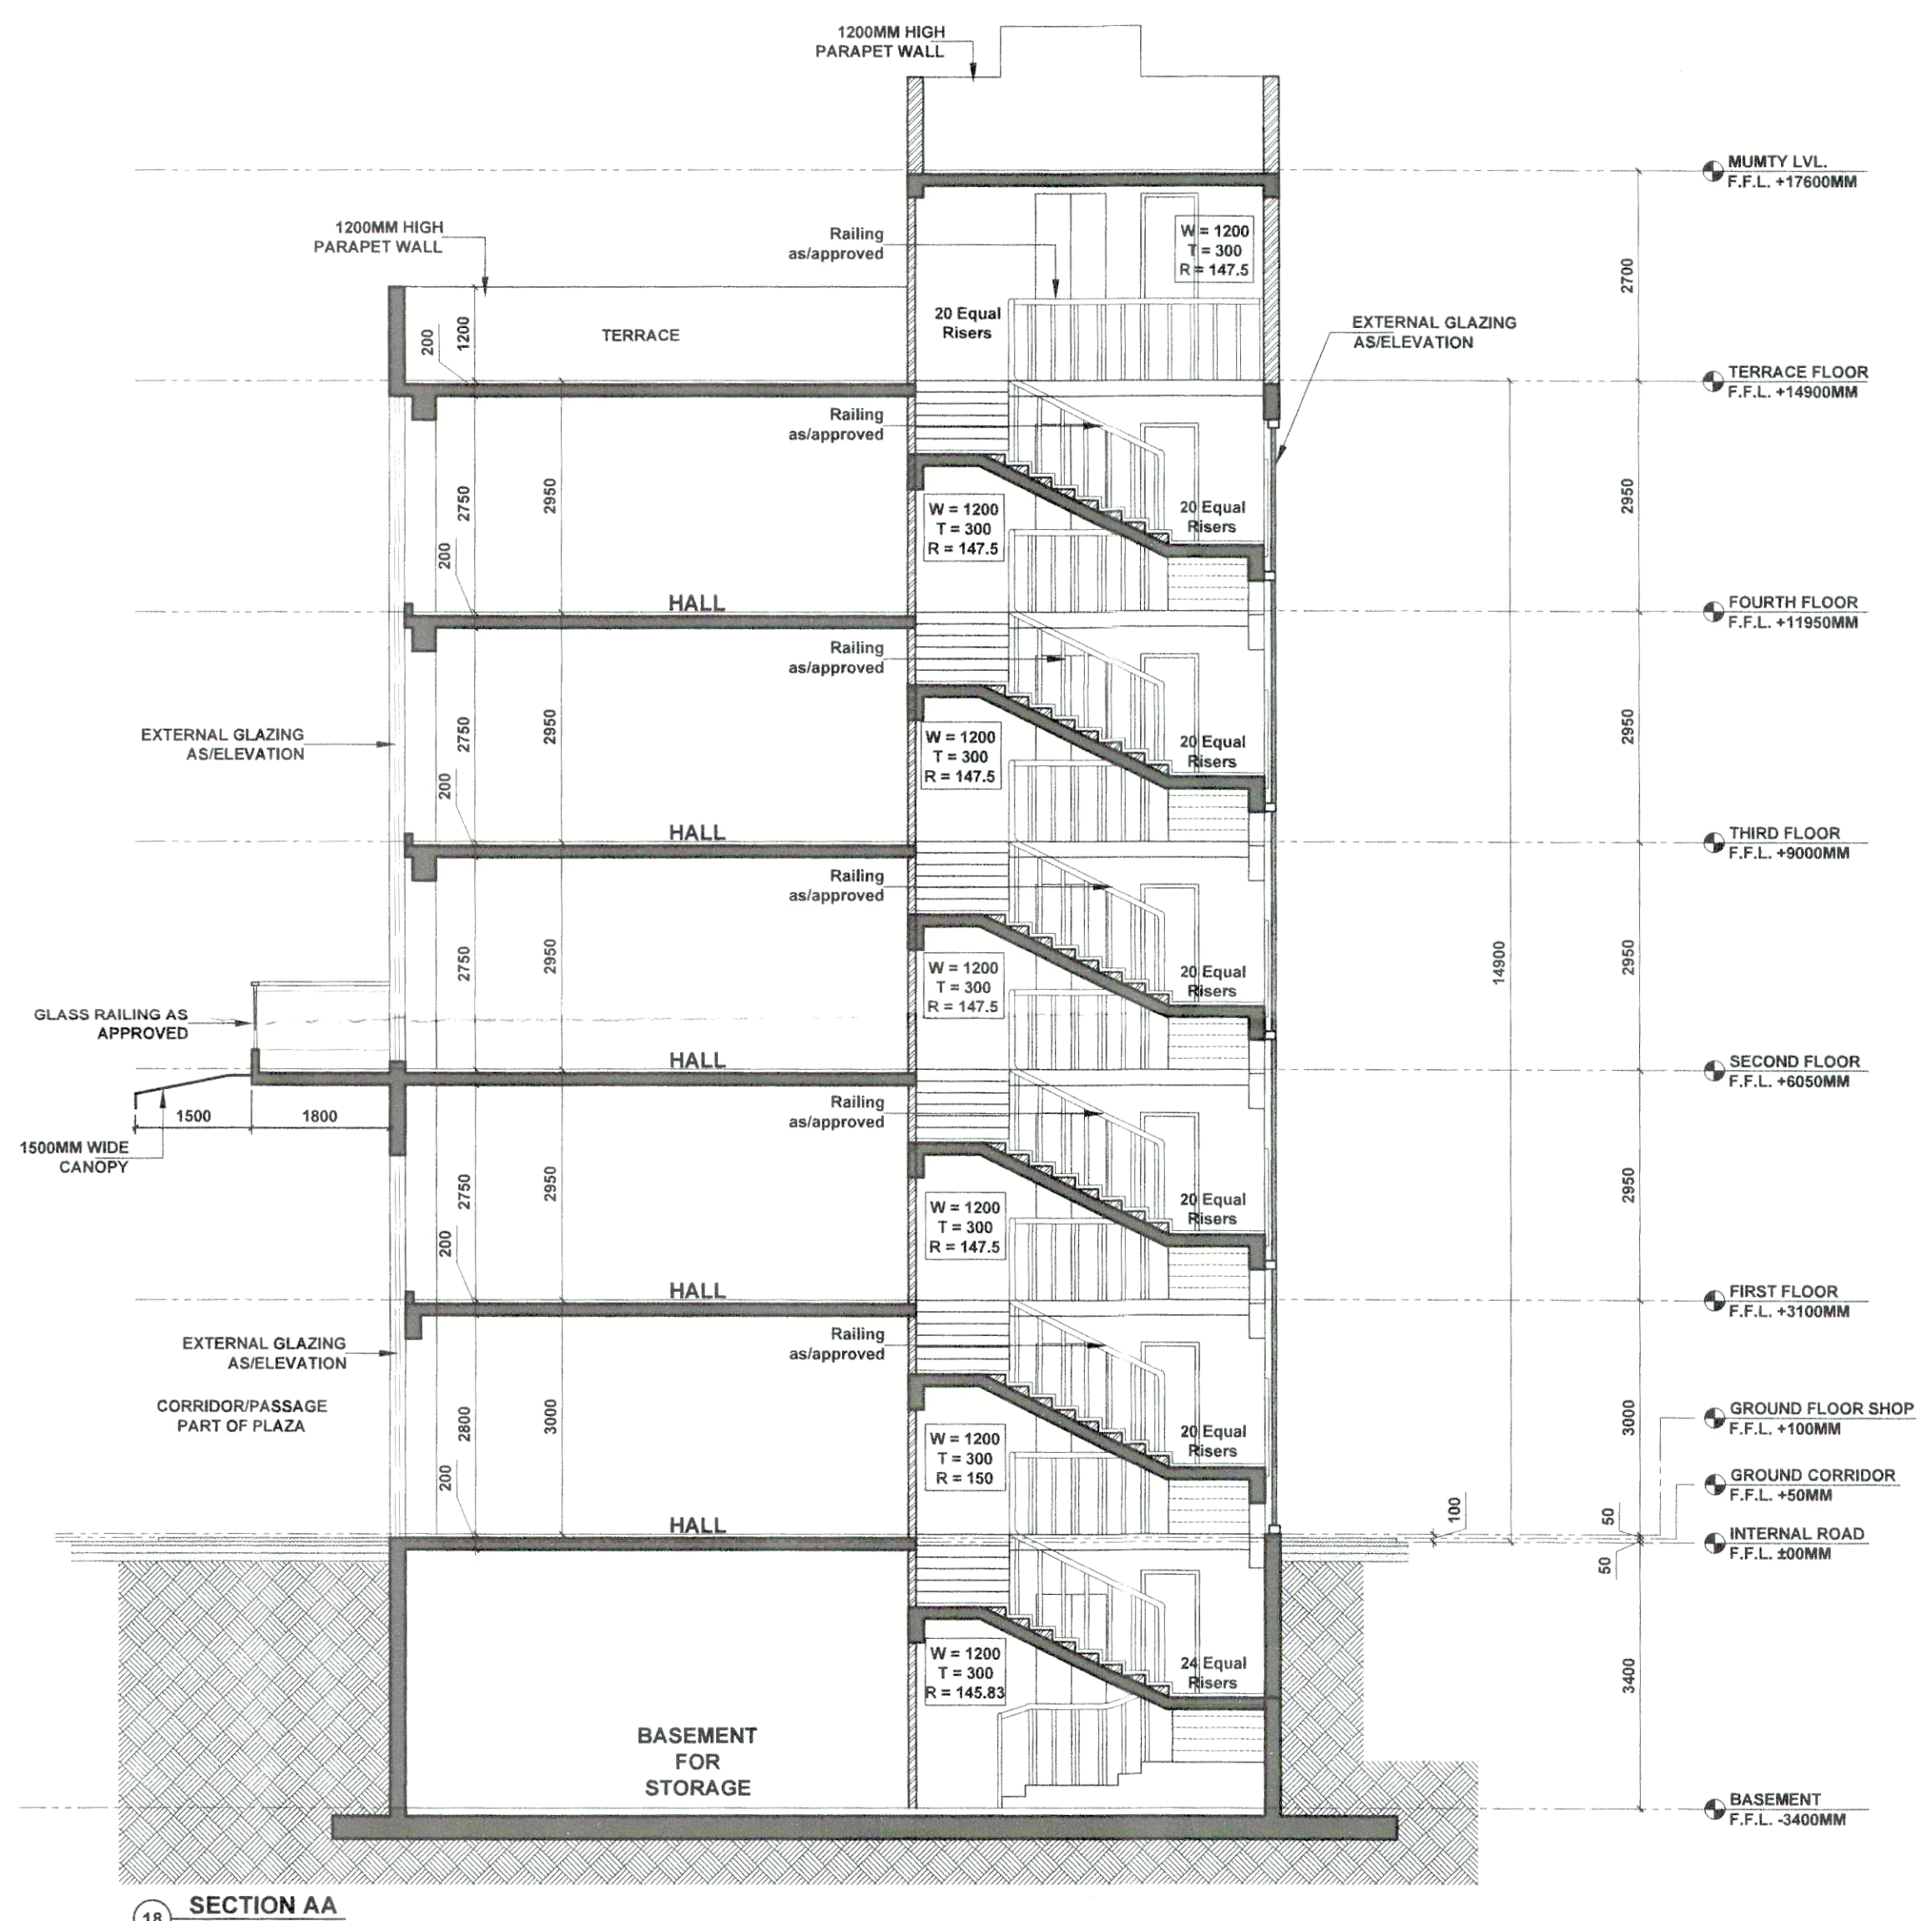

18 SECTION AA
Scale: 1/75

PROPOSED PLAN OF COMMERCIAL SITE OVER AN AREA MEASURING 0.59955 ACRES AND ARCHITECTURAL CONTROL SHEET STANDARD DESIGN FOR SCO FALLING IN THE AFFORDABLE PLOTTED COLONY UNDER DOJAY-2016 OF AN AREA MEASURING 14.9375 ACRES (LICENSE NO. 44 OF 2021) SITUATED AT SECTOR 102 A, GURUGRAM, HARYANA BEING DEVELOPED BY M/s RADHEY BUILD HOMES PVT. LTD. & M/s M2K PROJECTS LLP IN COLLABORATION WITH M/s ADANI M2K PROJECTS LLP

PROJECT NAME & ADDRESS :-
COMMERCIAL BLOCK OF 70.028SQ.M (SCO - TYPE A)
License No. 24 of 2012 Dated 27-03-2012
Site Measuring = 0.599 Acre falling in the Revenue Estate Village Kherki Majra, Sector - 102A, Gurugram Being Developed by Radhey Build Home Pvt. Ltd. & M/s M2K Projects LLP, in collaboration with M/s Adani M2K Projects LLP.

OWNER NAME :-
RADHEY BUILD HOME PVT. LTD. In Collaboration with ADANI M2K PROJECTS LLP
ADANI HOUSE, PLOT NO. 83, SECTOR - 32, GURUGRAM, HARYANA

DRAWING TITLE :-
SCO TYPE - A

DRAWING NO. :- DFI/ADANI/SCO/102/SCO - A

SCALE :- 1: 75/150 **DATE :-** 07/12/2021

OWNER	ARCHITECT
	ANUJ TEWATIA B. Arch. (Hons.) CA/95/18739

(K. MAHRAND PANDURANG, IAS)
DTCP (HR)

(HITESH SHARMA) STP (HQ)	(HITESH SHARMA) CTP (HR)
-----------------------------	-----------------------------

(DINESH KUMAR) SD (HQ)	(HITENDER SINGH) AR (HQ)
---------------------------	-----------------------------

DRG. NO. DTCP 8180(11) DATE: 15-03-22