




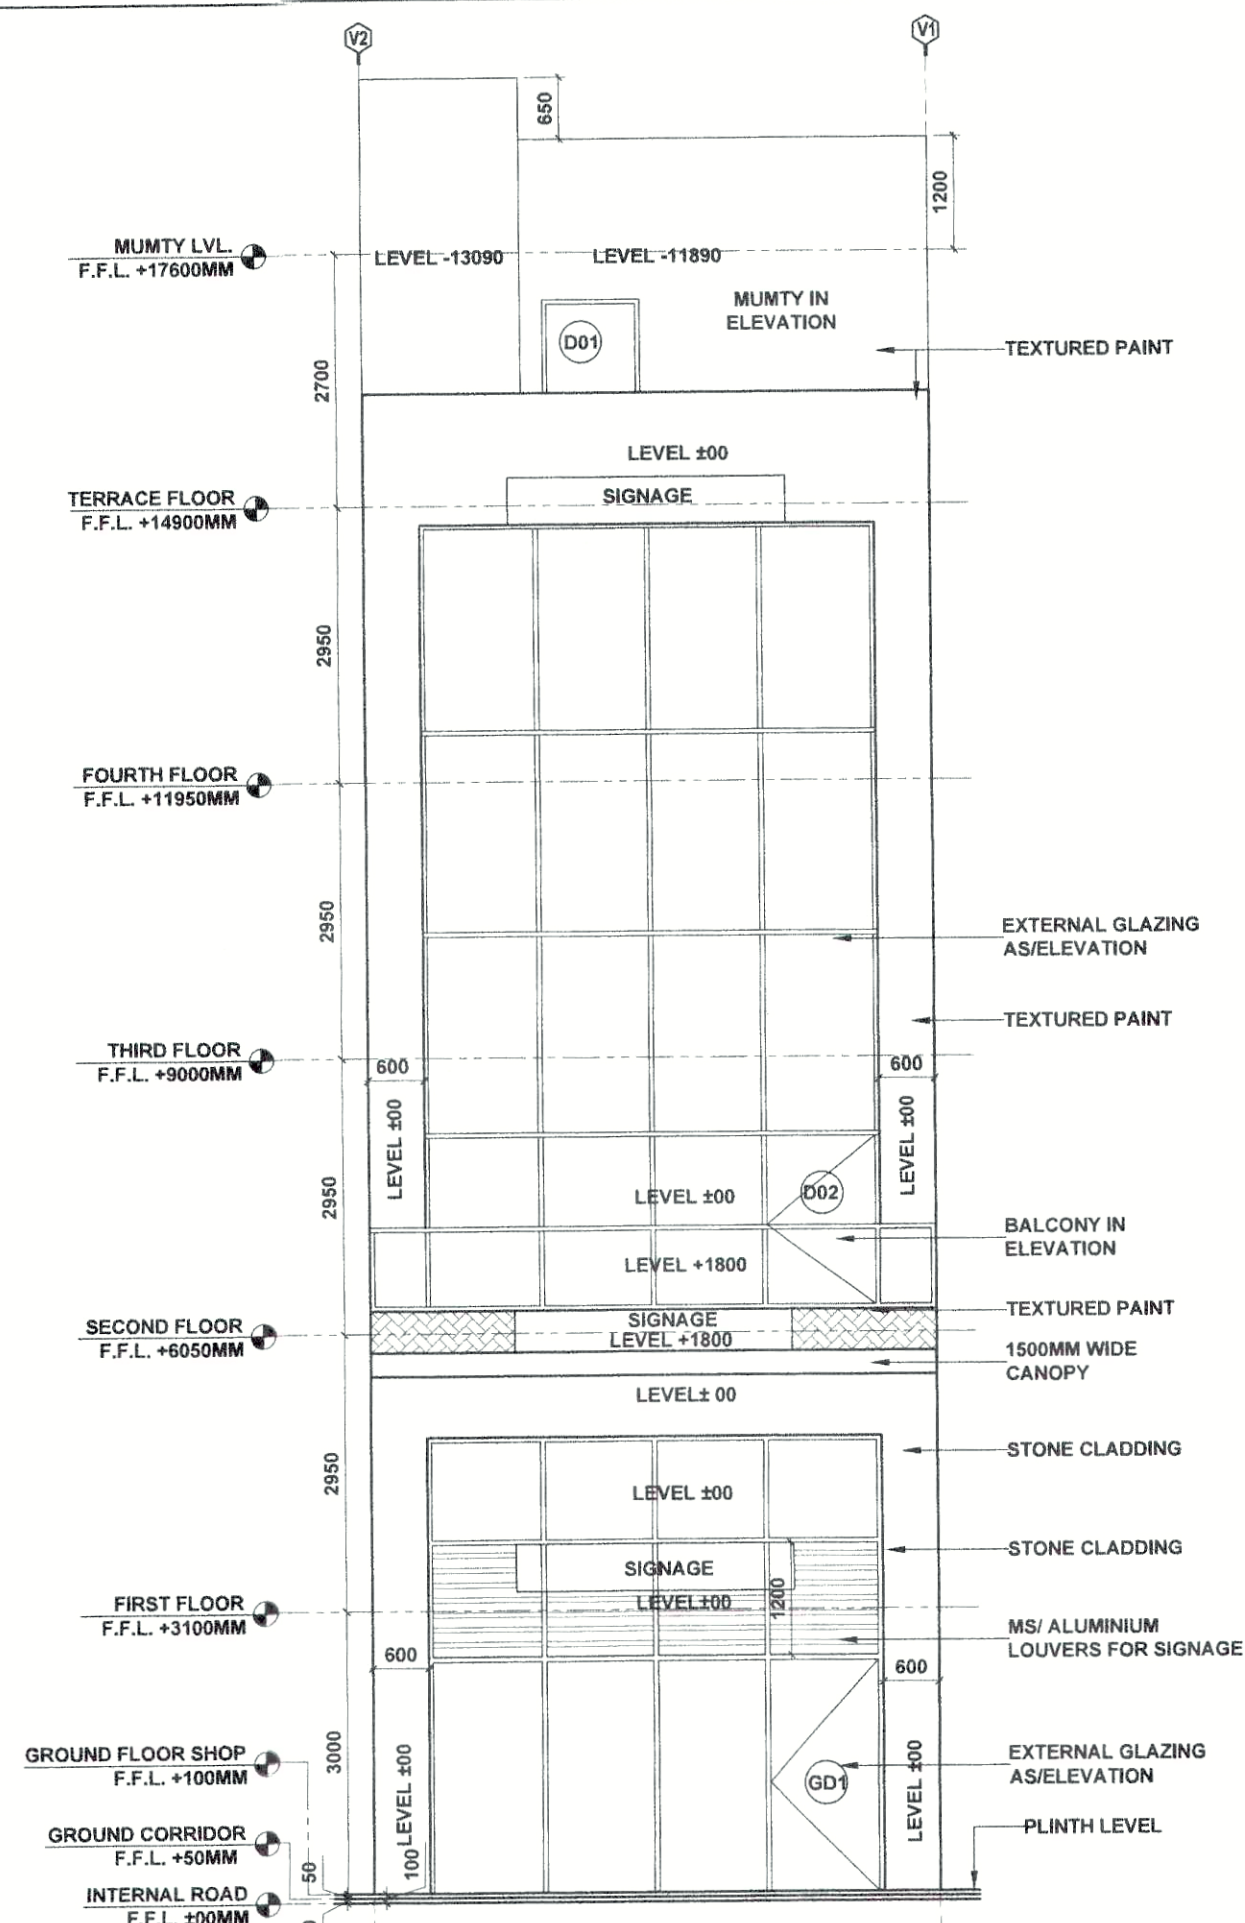

16 ELEVATION 01
Scale: 1/75

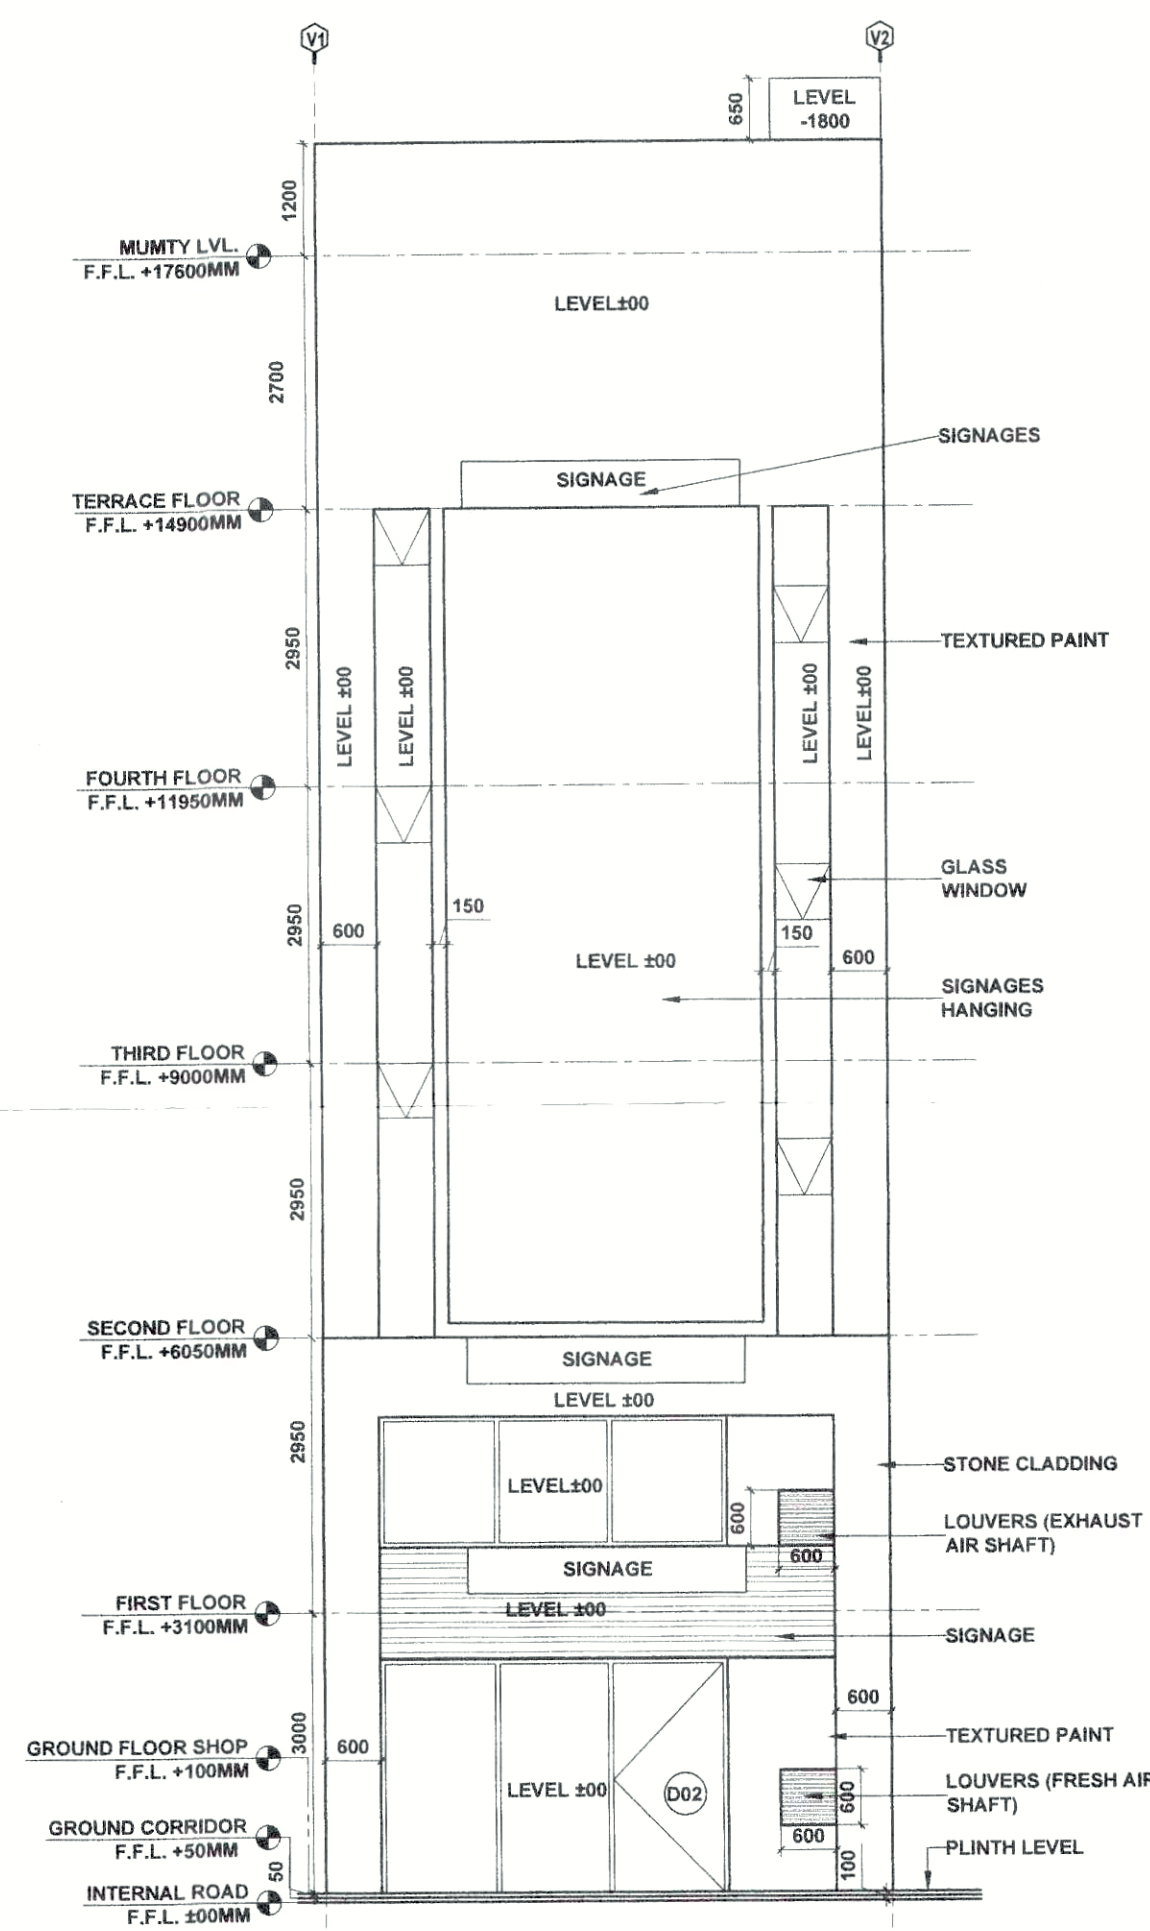

17 ELEVATION 02
Scale: 1/75

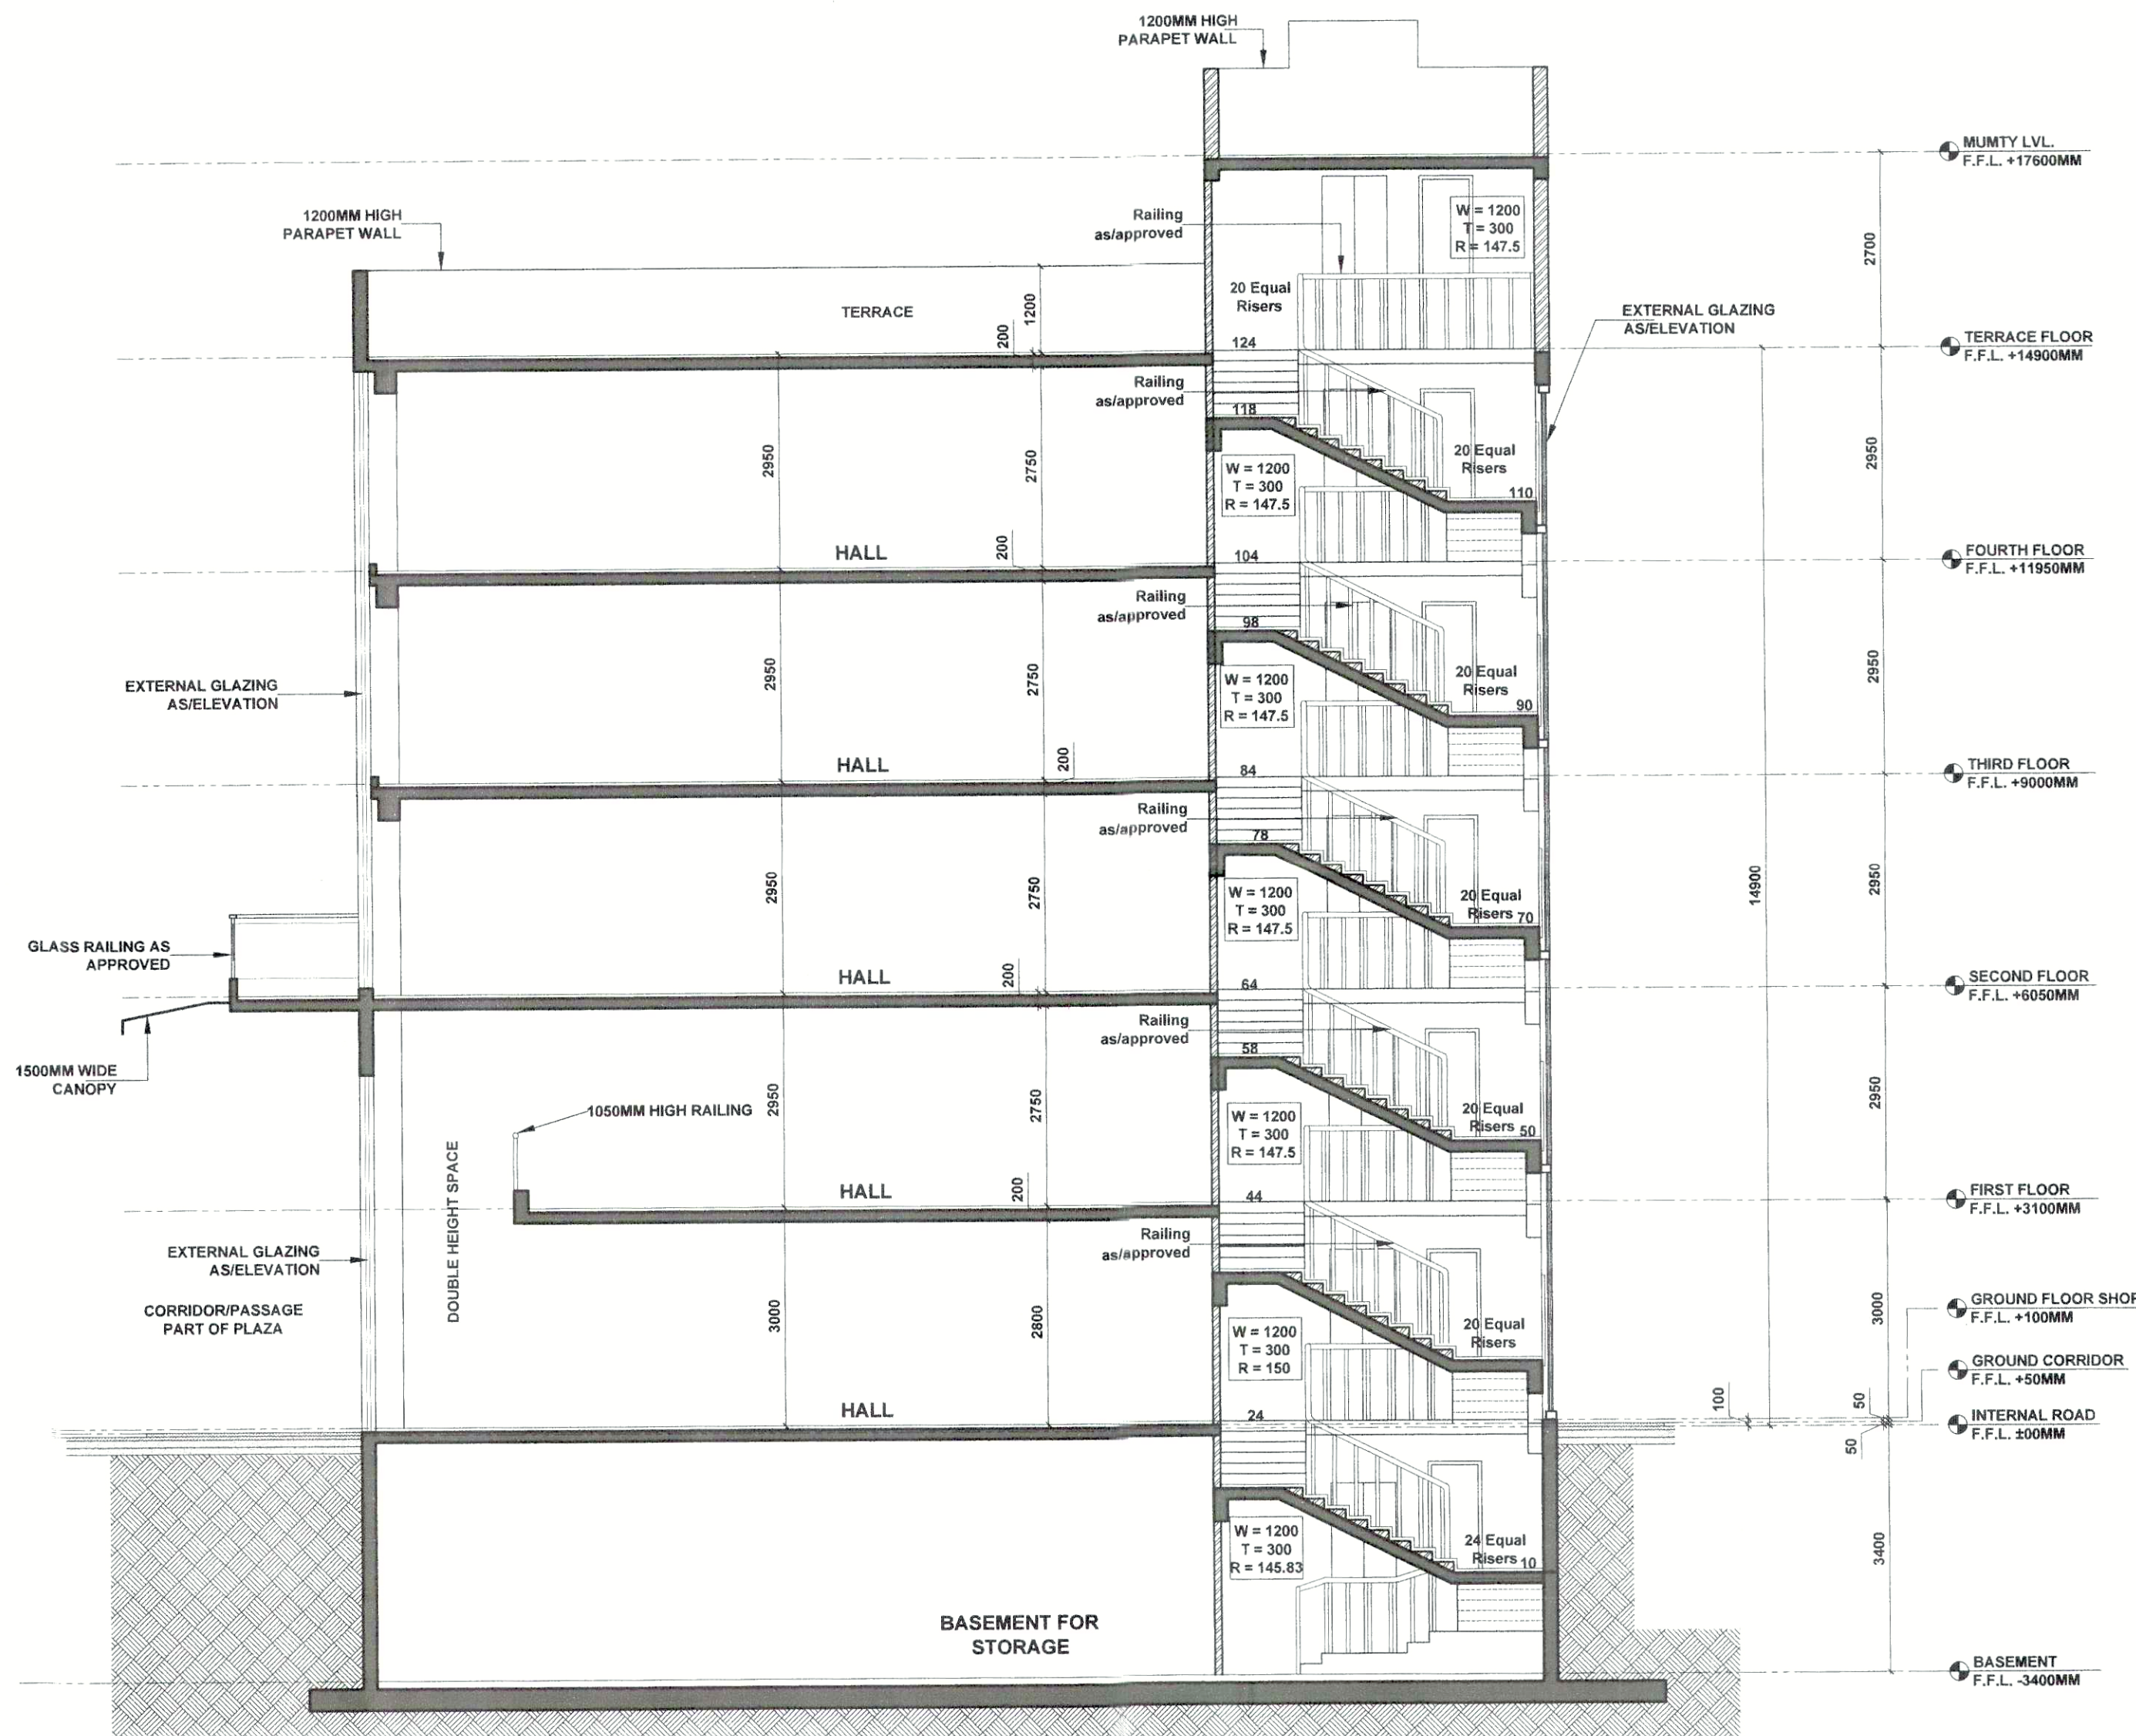

18 SECTION AA
Scale: 1/75

PROPOSED PLAN OF COMMERCIAL SITE OVER AN AREA MEASURING 0.59955 ACRES AND ARCHITECTURAL CONTROL SHEET STANDARD DESIGN FOR SCO FALLING IN THE AFFORDABLE PLOTTED COLONY UNDER DJAY-2016 OF AN AREA MEASURING 14.9375 ACRES (LICENSE NO. 44 OF 2021) SITUATED AT SECTOR 102 A, GURUGRAM, HARYANA BEING DEVELOPED BY M/s RADHEY BUILD HOMES PVT. LTD. & M/s M2K PROJECTS LLP IN COLLABORATION WITH M/s ADANI M2K PROJECTS LLP

PROJECT NAME & ADDRESS :-
COMMERCIAL BLOCK OF 101.809SQ.M (SCO - TYPE C)
License No. 24 of 2012 Dated 27-03-2012
Site Measuring = 0.599 Acre falling in the Revenue Estate Village Kherki Maja, Sector - 102A, Gurugram Being Developed by Radhey Build Home Pvt. Ltd. & M/s M2K Projects LLP, in collaboration with M/s Adani M2K Projects LLP.

OWNER NAME :-
RADHEY BUILD HOME PVT. LTD. In Collaboration with
ADANI M2K PROJECTS LLP
ADANI HOUSE, PLOT NO. 83, SECTOR - 32, GURUGRAM, HARYANA

DRAWING TITLE :-
SCO TYPE -C

DRAWING NO :- DFI/ADANI/SCO/202/SCO-C

SCALE :- 1: 75/150

DATE :- 07/12/2021

 OWNER	ANOJ TEVATIA B. Arch. (Hons.) CA/95/18739 ARCHITECT
 OWNER	 (K. MAKRAND PANDURANG, IAS) DTPC (HR)
 (HITESH SHARMA) STP (HQ)	 (P.P. SINGH) CTP (HR)
 (DINESH KUMAR) SD (HQ)	 (HITESH SINGH) AR (HQ)

DRG. NO:- DTPC 8180 (VII) DATED:- 15-03-2021.