
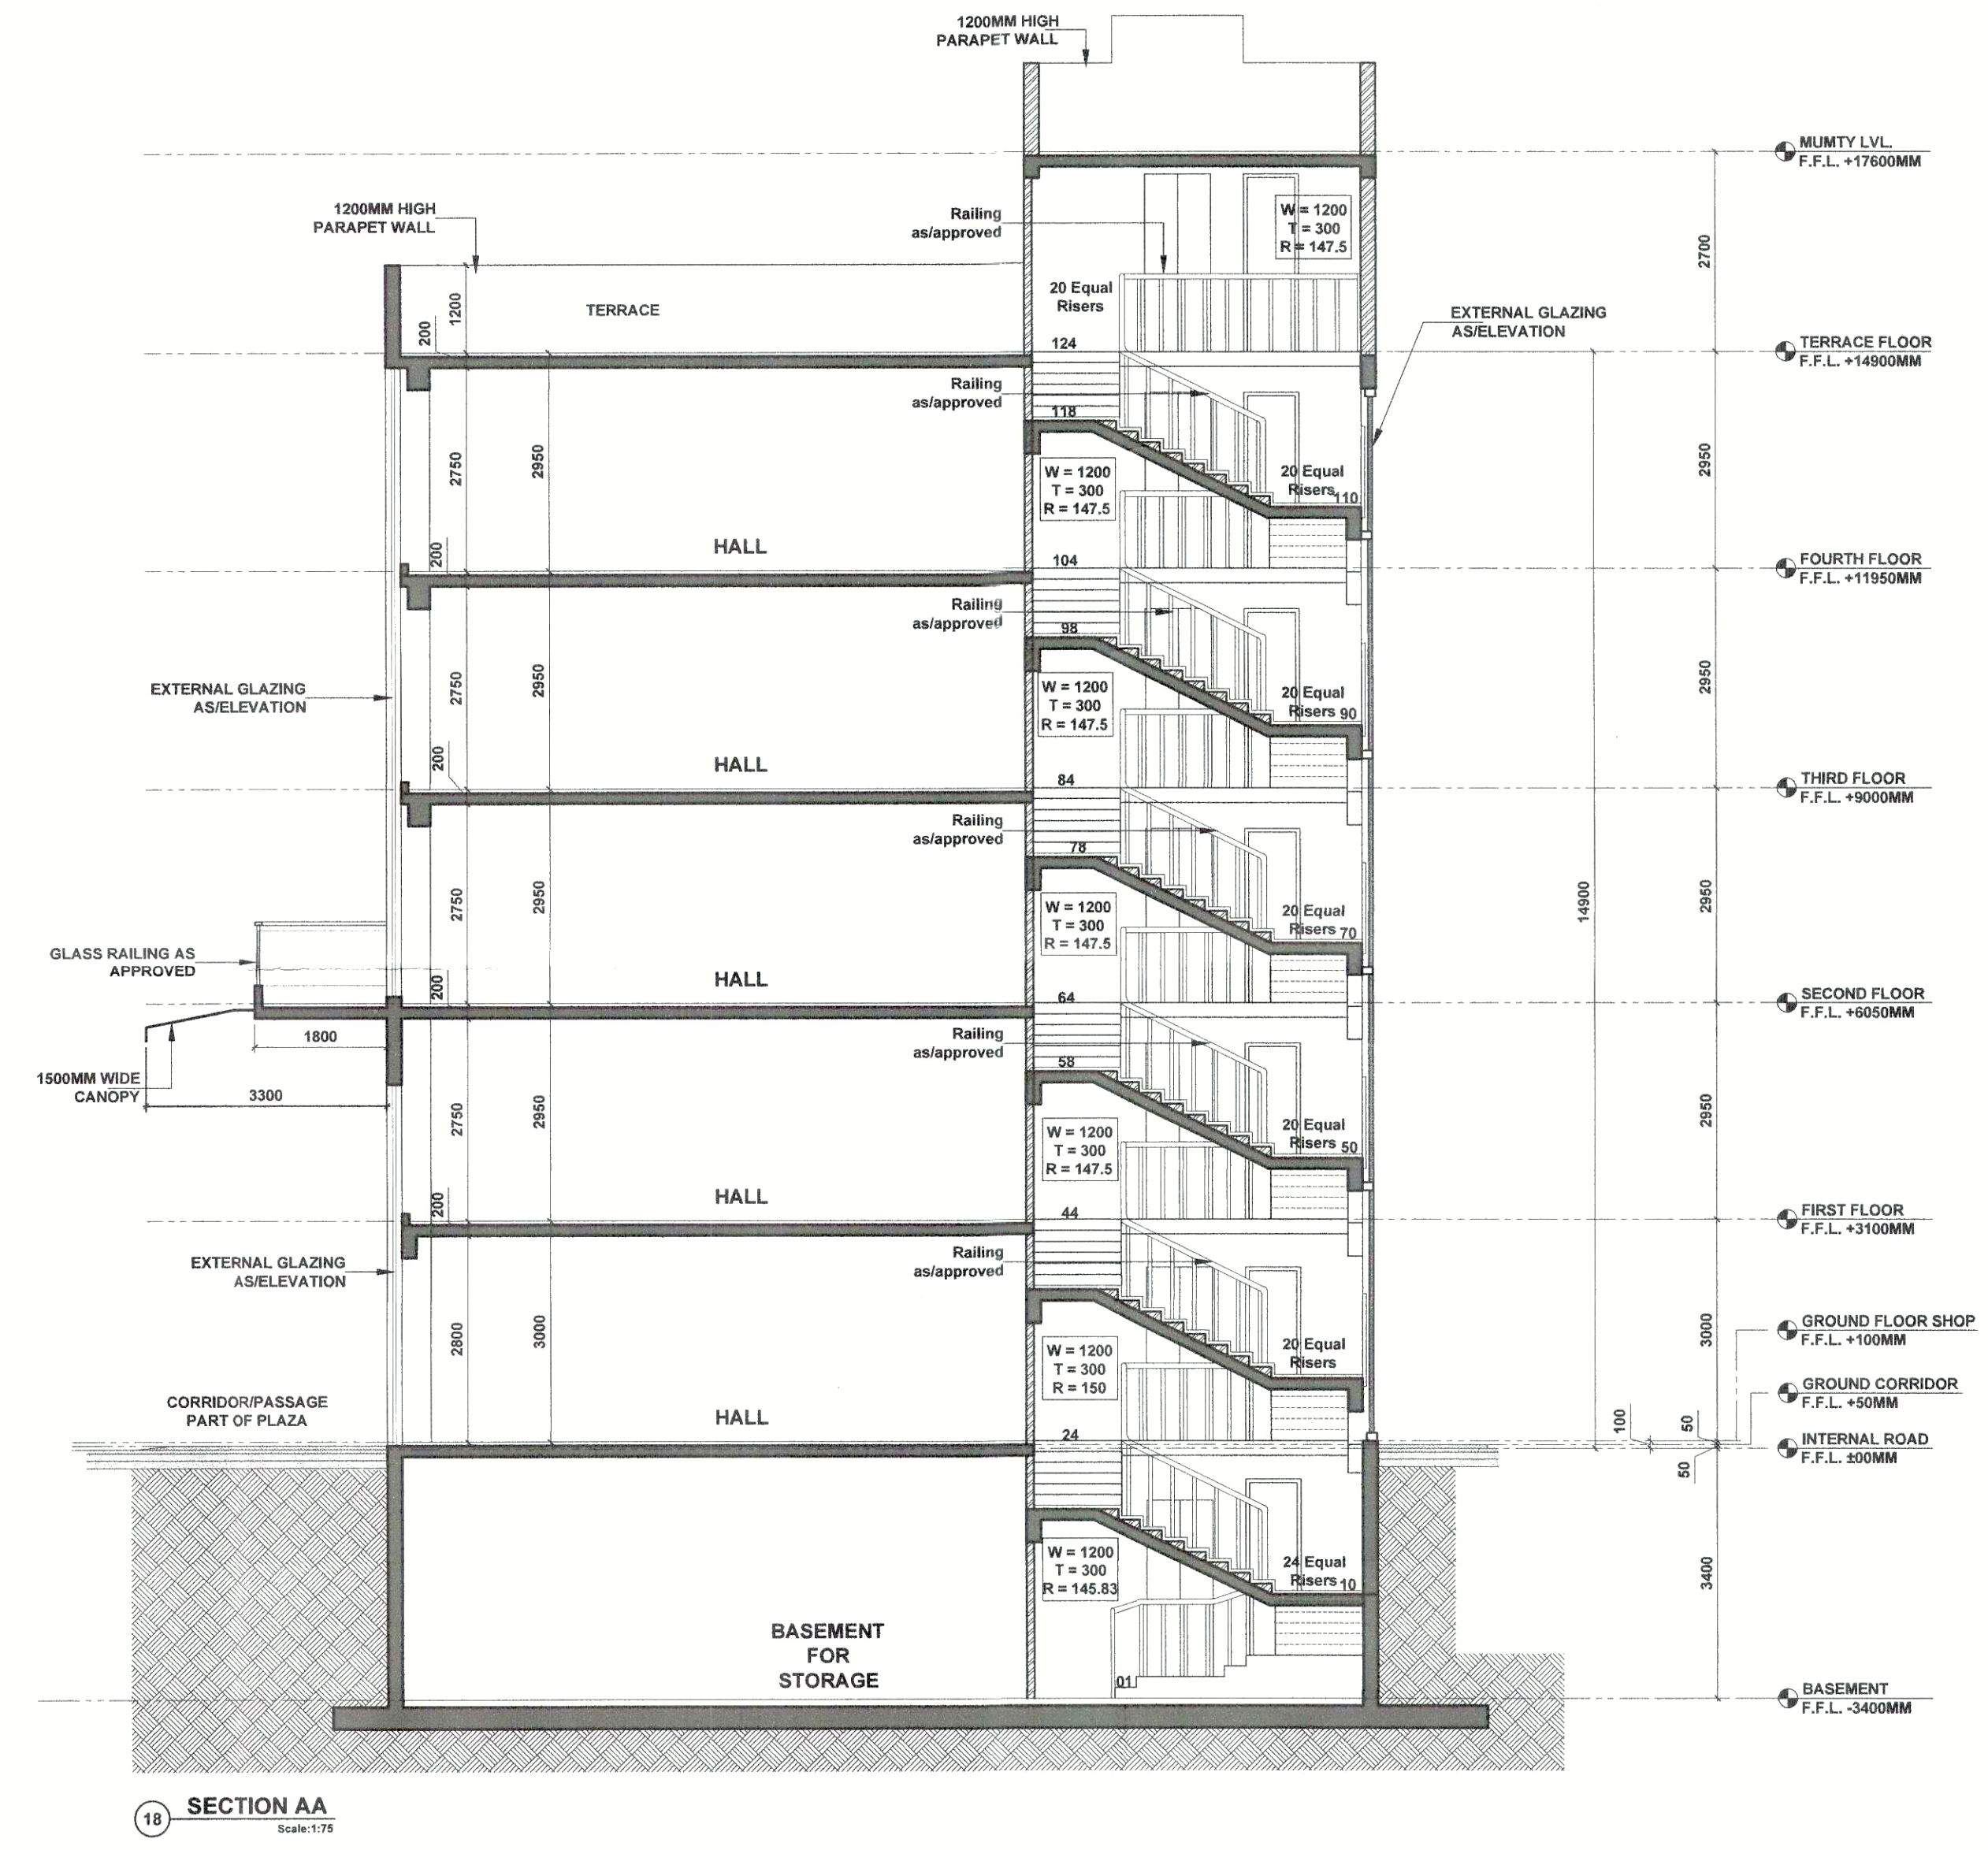
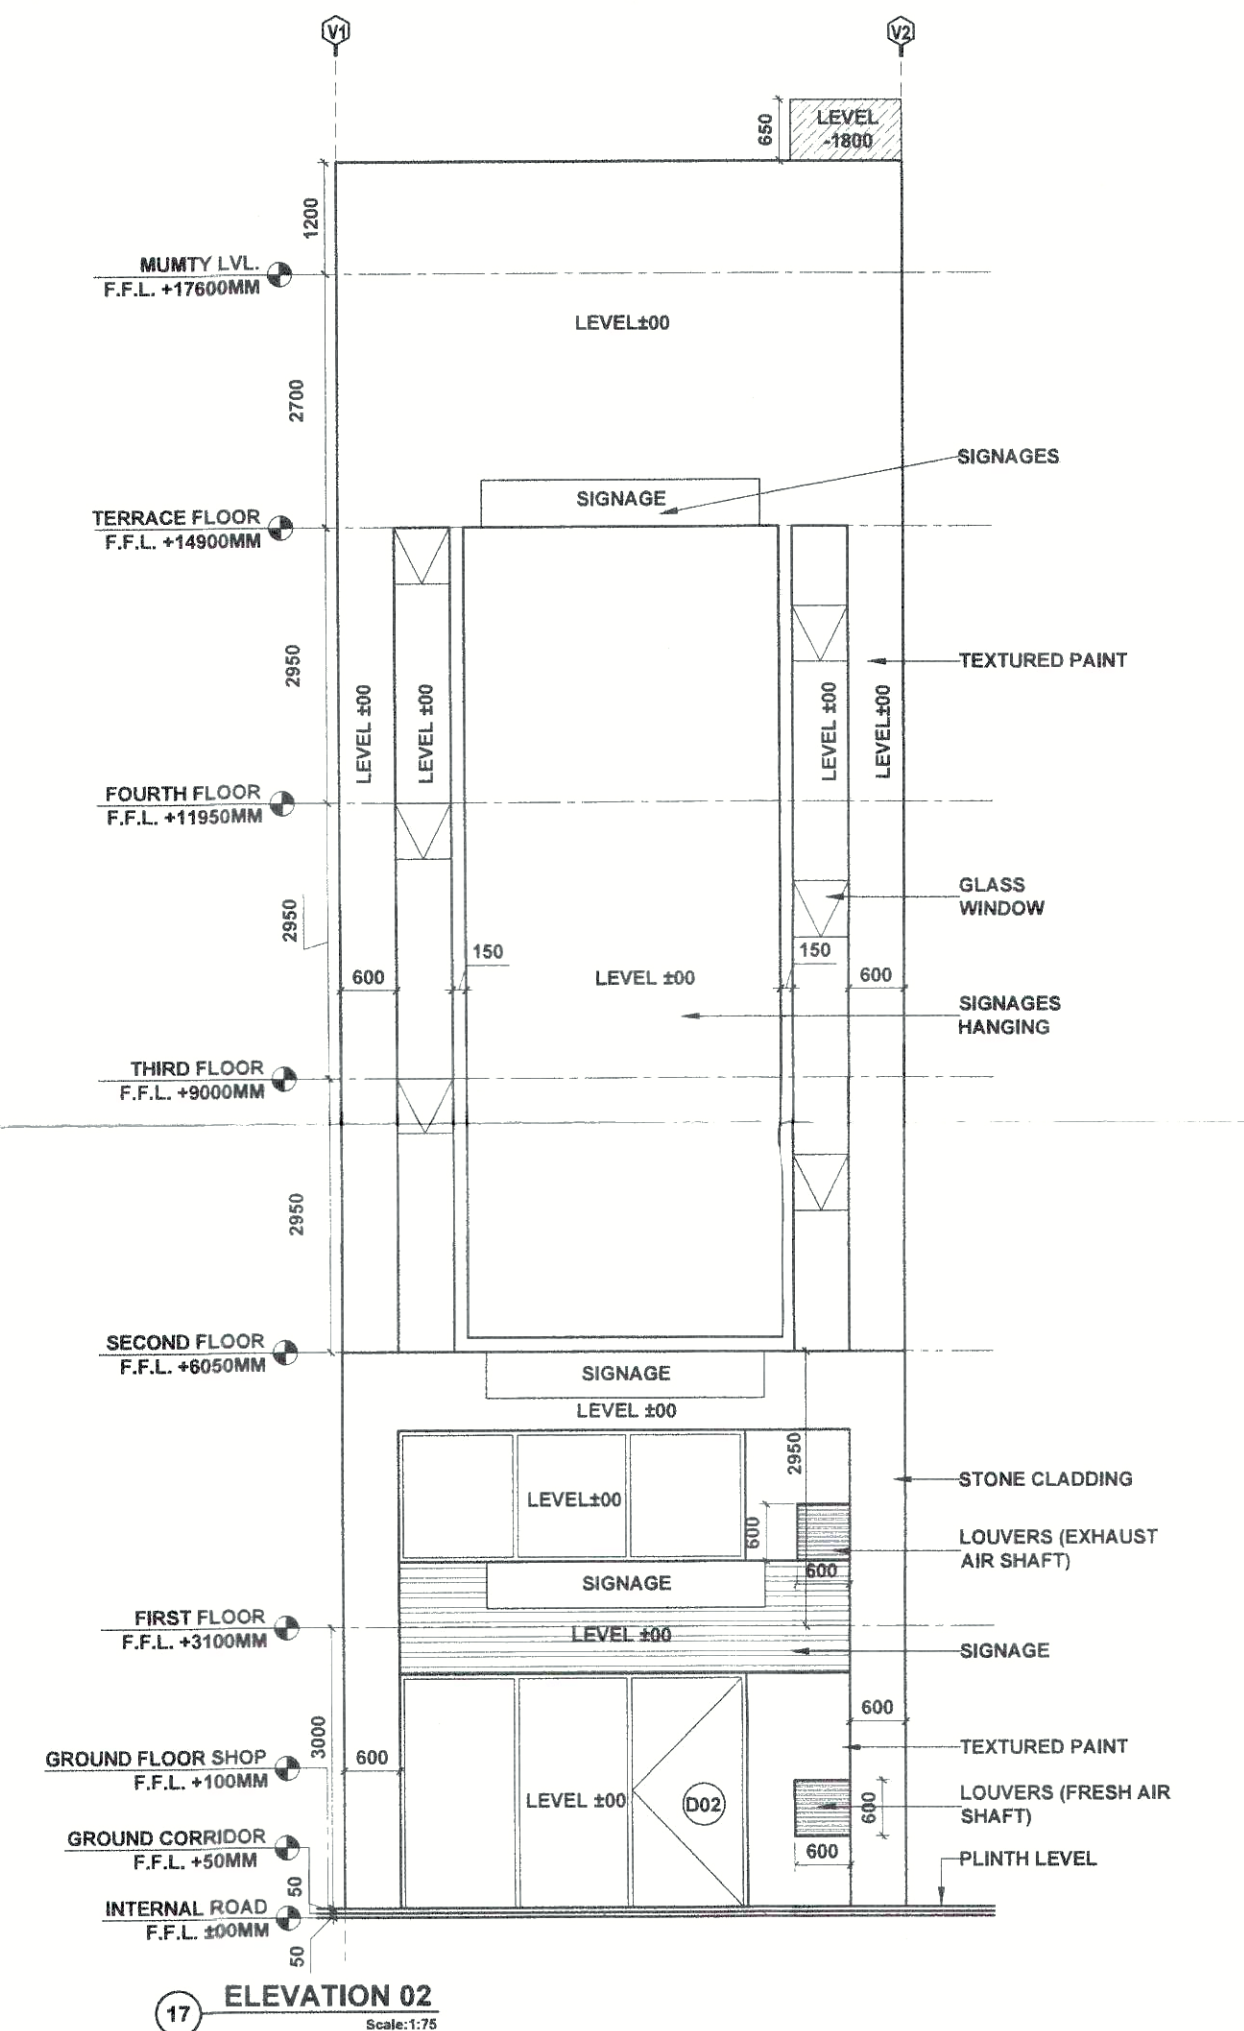


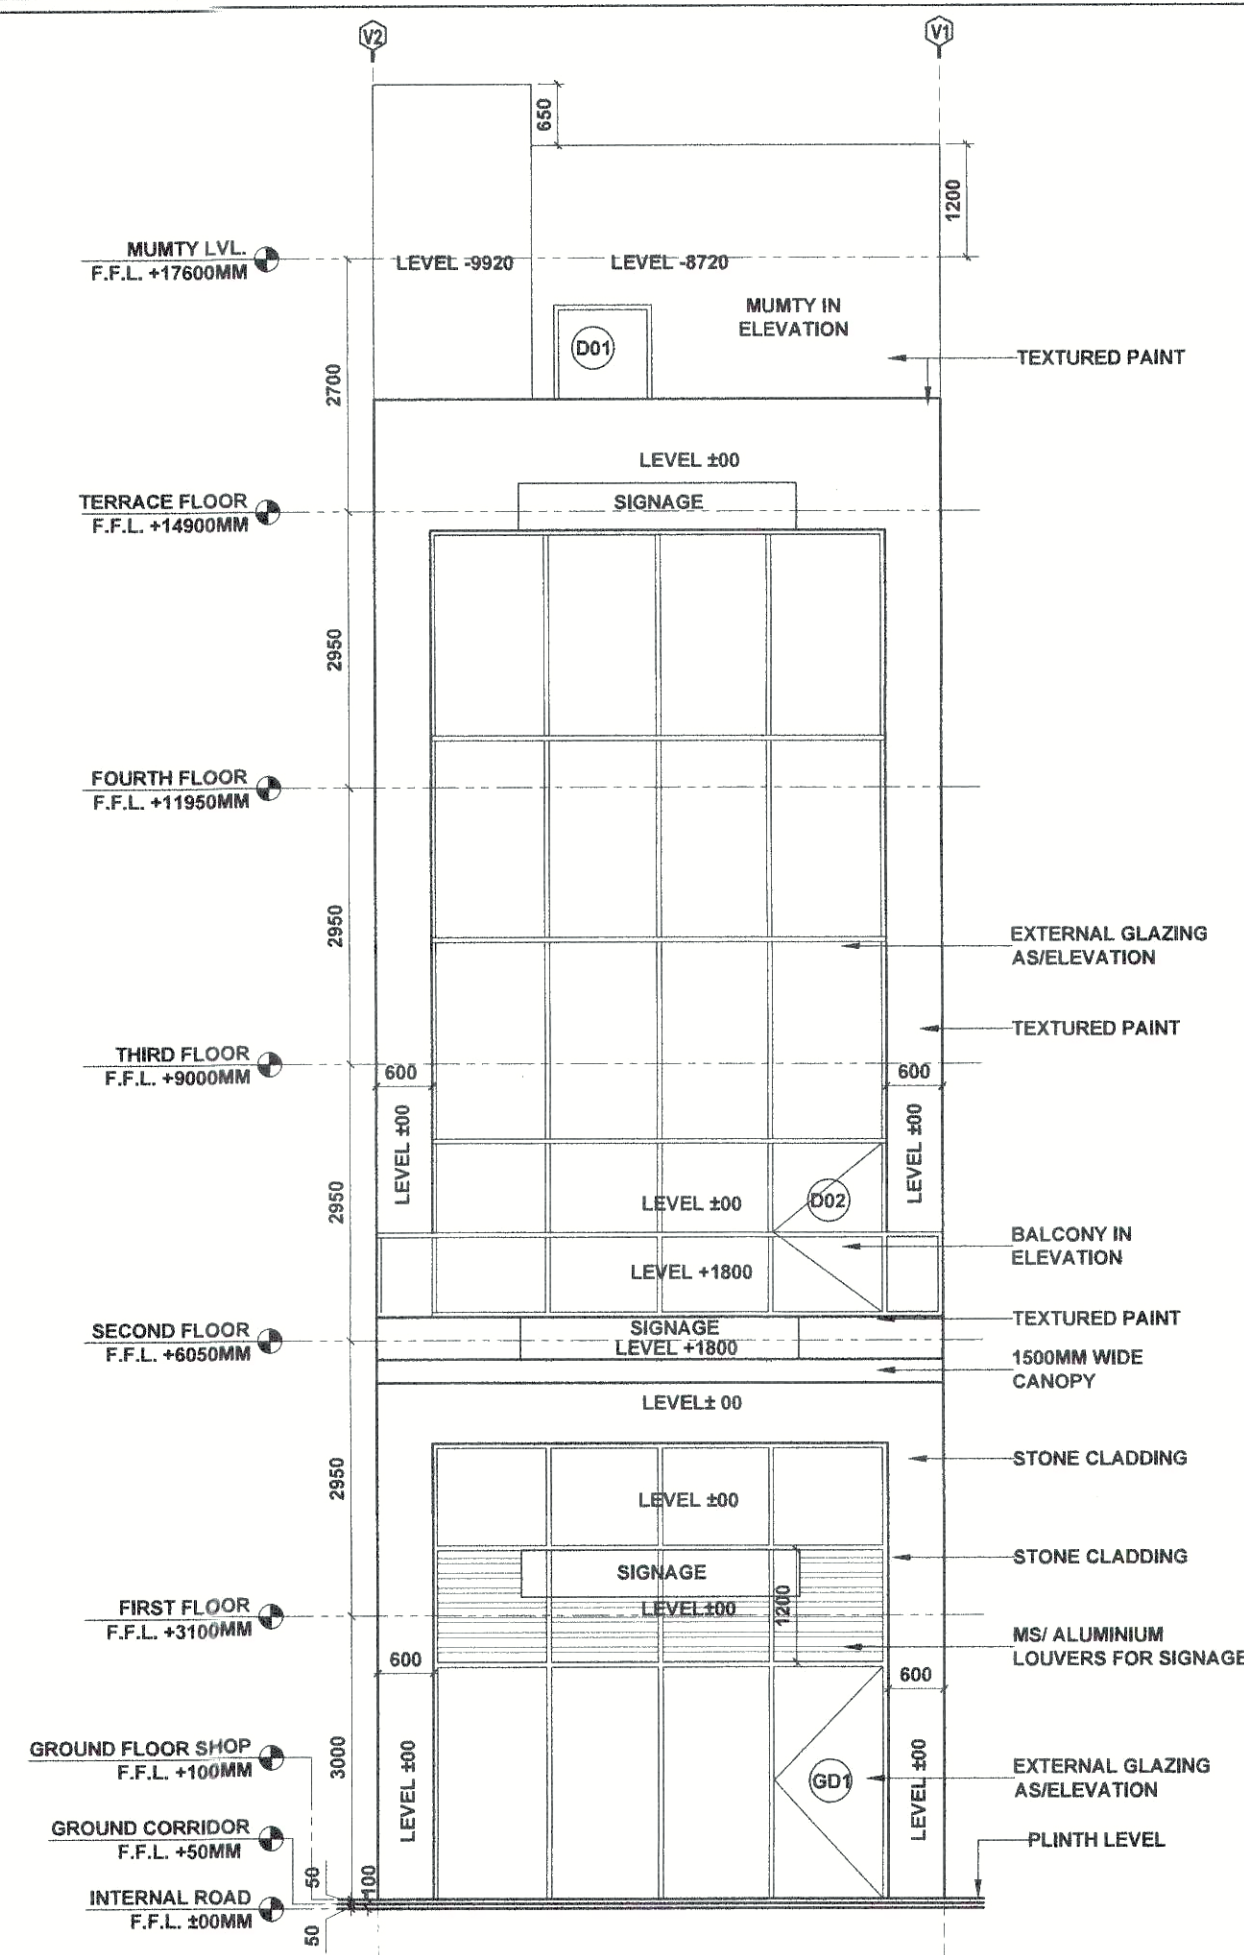

PROPOSED PLAN OF COMMERCIAL SITE OVER AN AREA MEASURING 0.59955 ACRES AND ARCHITECTURAL CONTROL SHEET STANDARD DESIGN FOR SCO FALLING IN THE AFFORDABLE PLOTTED COLONY UNDER DDJAY-2016 OF AN AREA MEASURING 14.99375 ACRES (LICENSE NO. 44 OF 2021) SITUATED AT SECTOR 102 A, GURUGRAM, HARYANA BEING DEVELOPED BY M/s RADHEY BUILD HOMES PVT. LTD. & M/s M2K PROJECTS LLP IN COLLABORATION WITH M/s ADANI M2K PROJECTS LLP

PROJECT NAME & ADDRESS :-
COMMERCIAL BLOCK OF 82.475 SQ.M (SCO - TYPE B)
License No. 24 of 2012 Dated 27-03-2012
Site Measuring = 0.599 Acre falling in the Revenue Estate Village Kherki Majra, Sector - 102A, Gurugram Being Developed by Radhey Build Home Pvt. Ltd. & M/s M2K Projects LLP. In collaboration with M/s Adani M2K Projects LLP.

OWNER NAME :-
RADHEY BUILD HOME PVT. LTD. In Collaboration with ADANI M2K PROJECTS LLP
ADANI HOUSE, PLOT NO. 03, SECTOR - 32, GURUGRAM, HARYANA

DRAWING TITLE :-
SCO TYPE - B

DRAWING NO :- DFI/ADANI/SCO/102/SCO - B

SCALE :- 1: 75/150 DATE :- 07/12/2021

OWNER: *Vijay*
ARCHITECT: **ANOJ TEVATIA**
B. Arch. (Hons.)
CA/95/18739

(K. MAKRAND PANDURANG, IAS)
DTPC (HR)

(HITESH SHARMA)
STP (HQ)

(DINESH KUMAR)
SD (HQ)

(P. SINGH)
CTP (HR)

(HITENDER SINGH)
AR (HQ)

DRG. NO. :- DTPC B180114 DATE :- 15-03-2022