




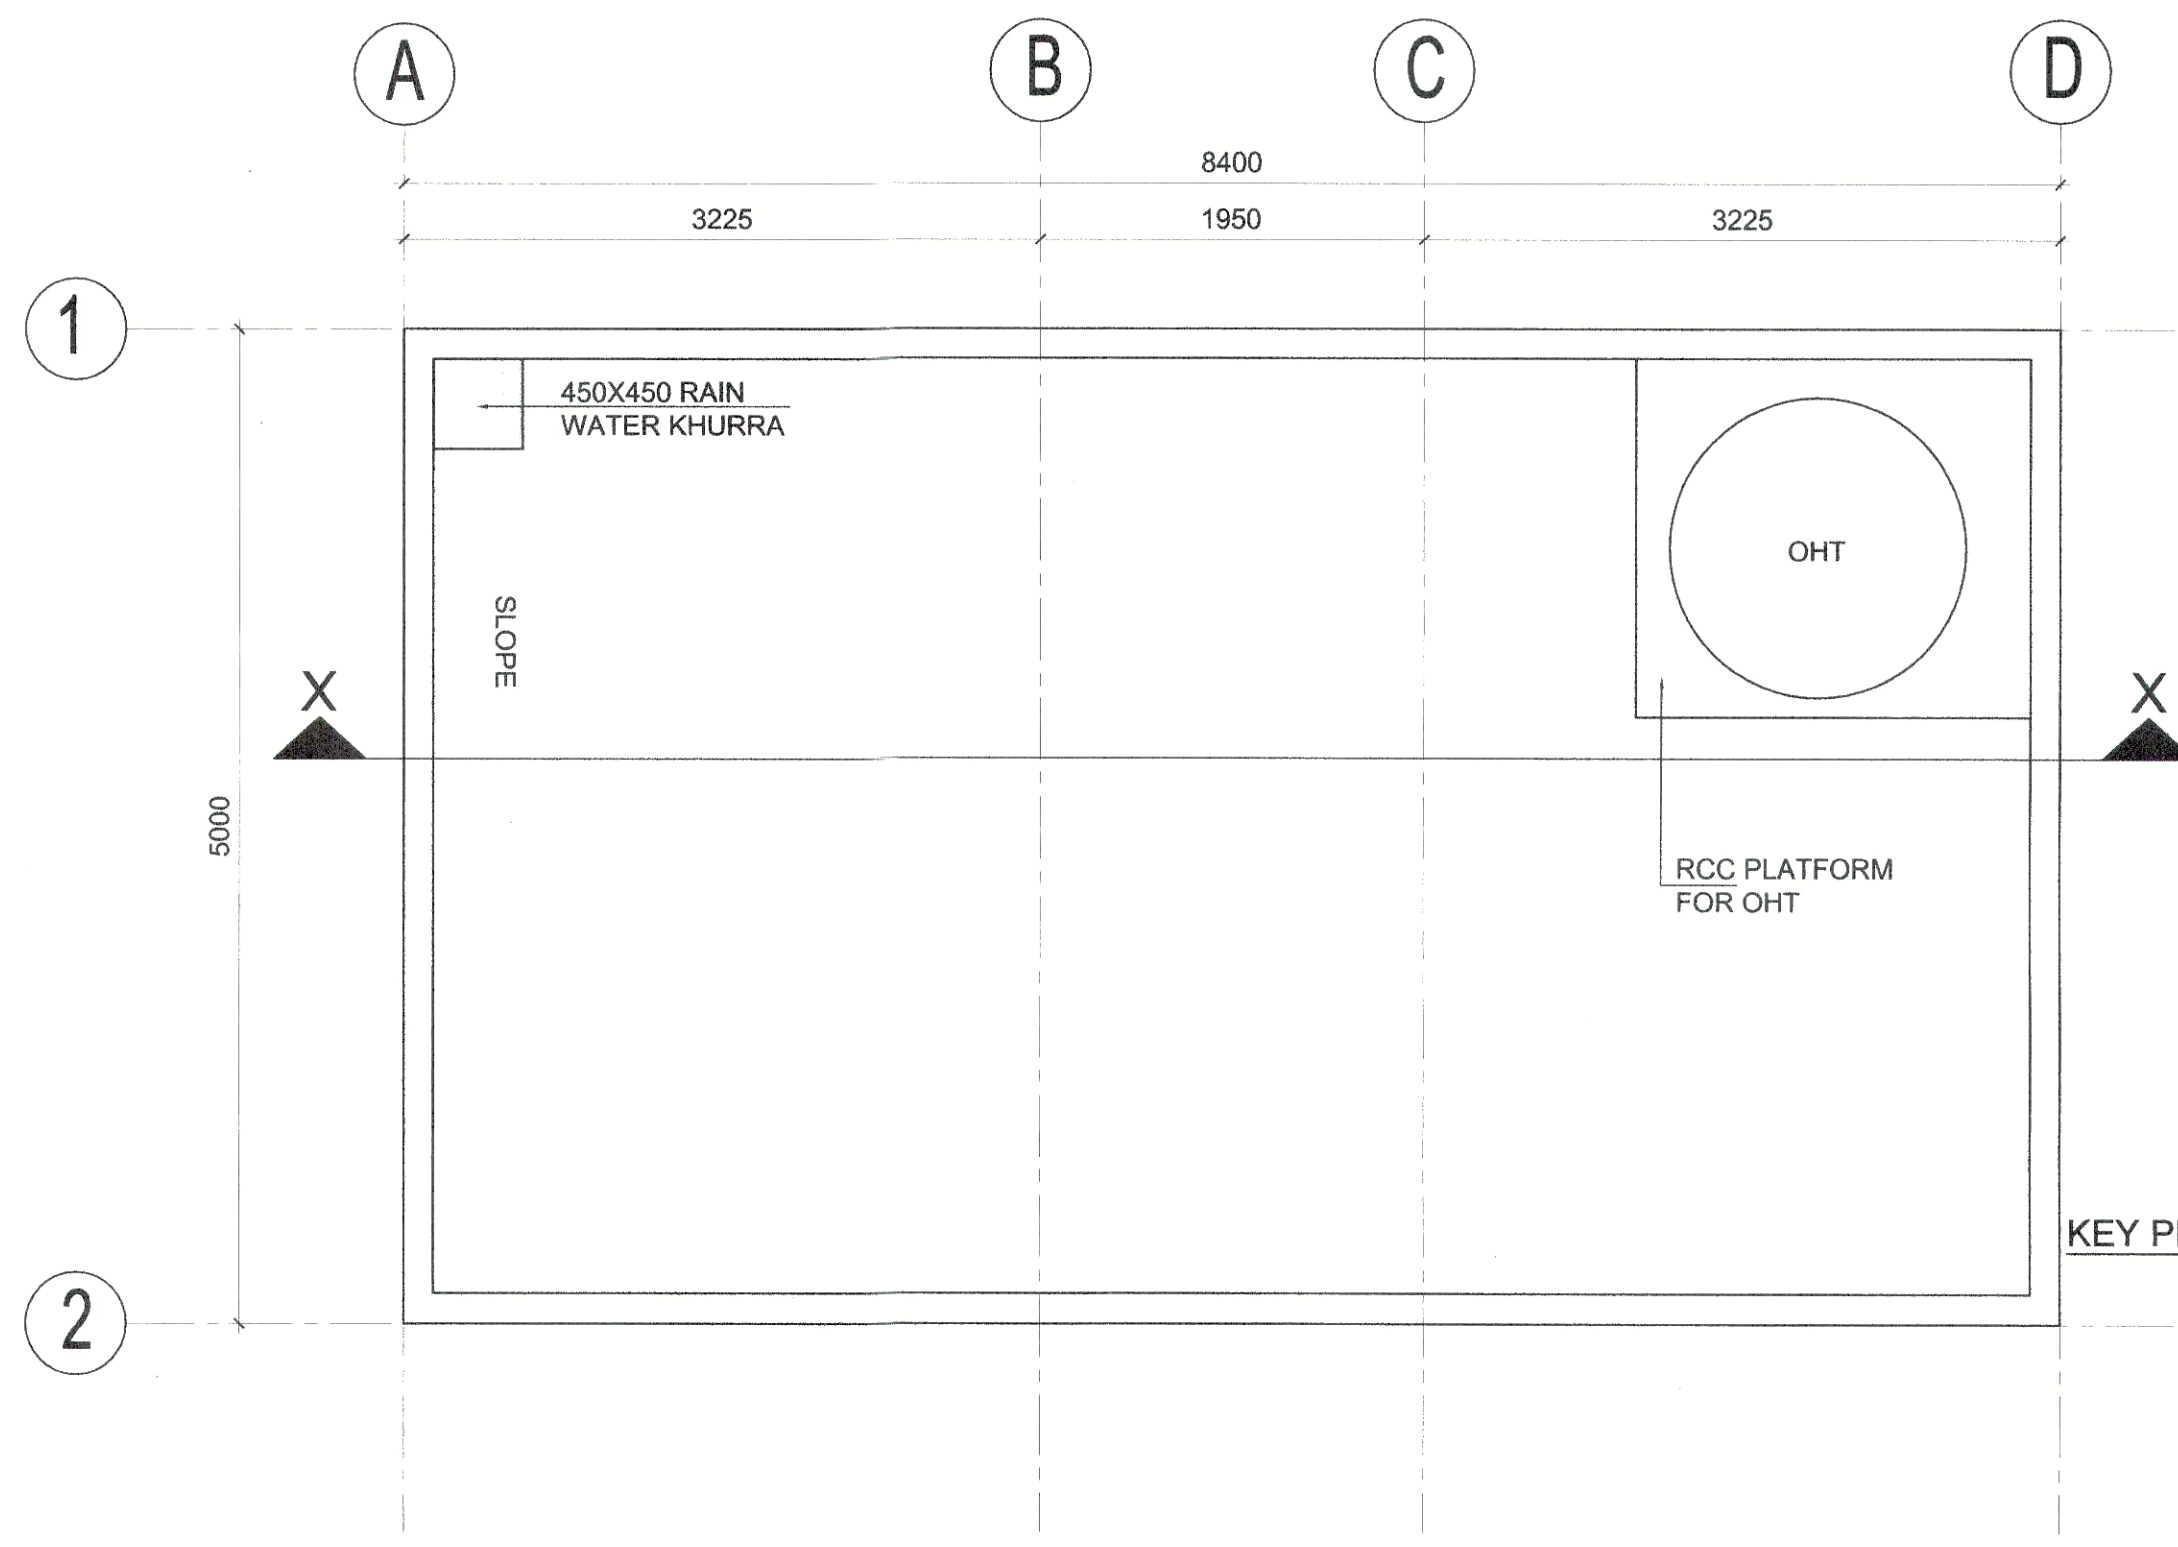



KEY PLAN :

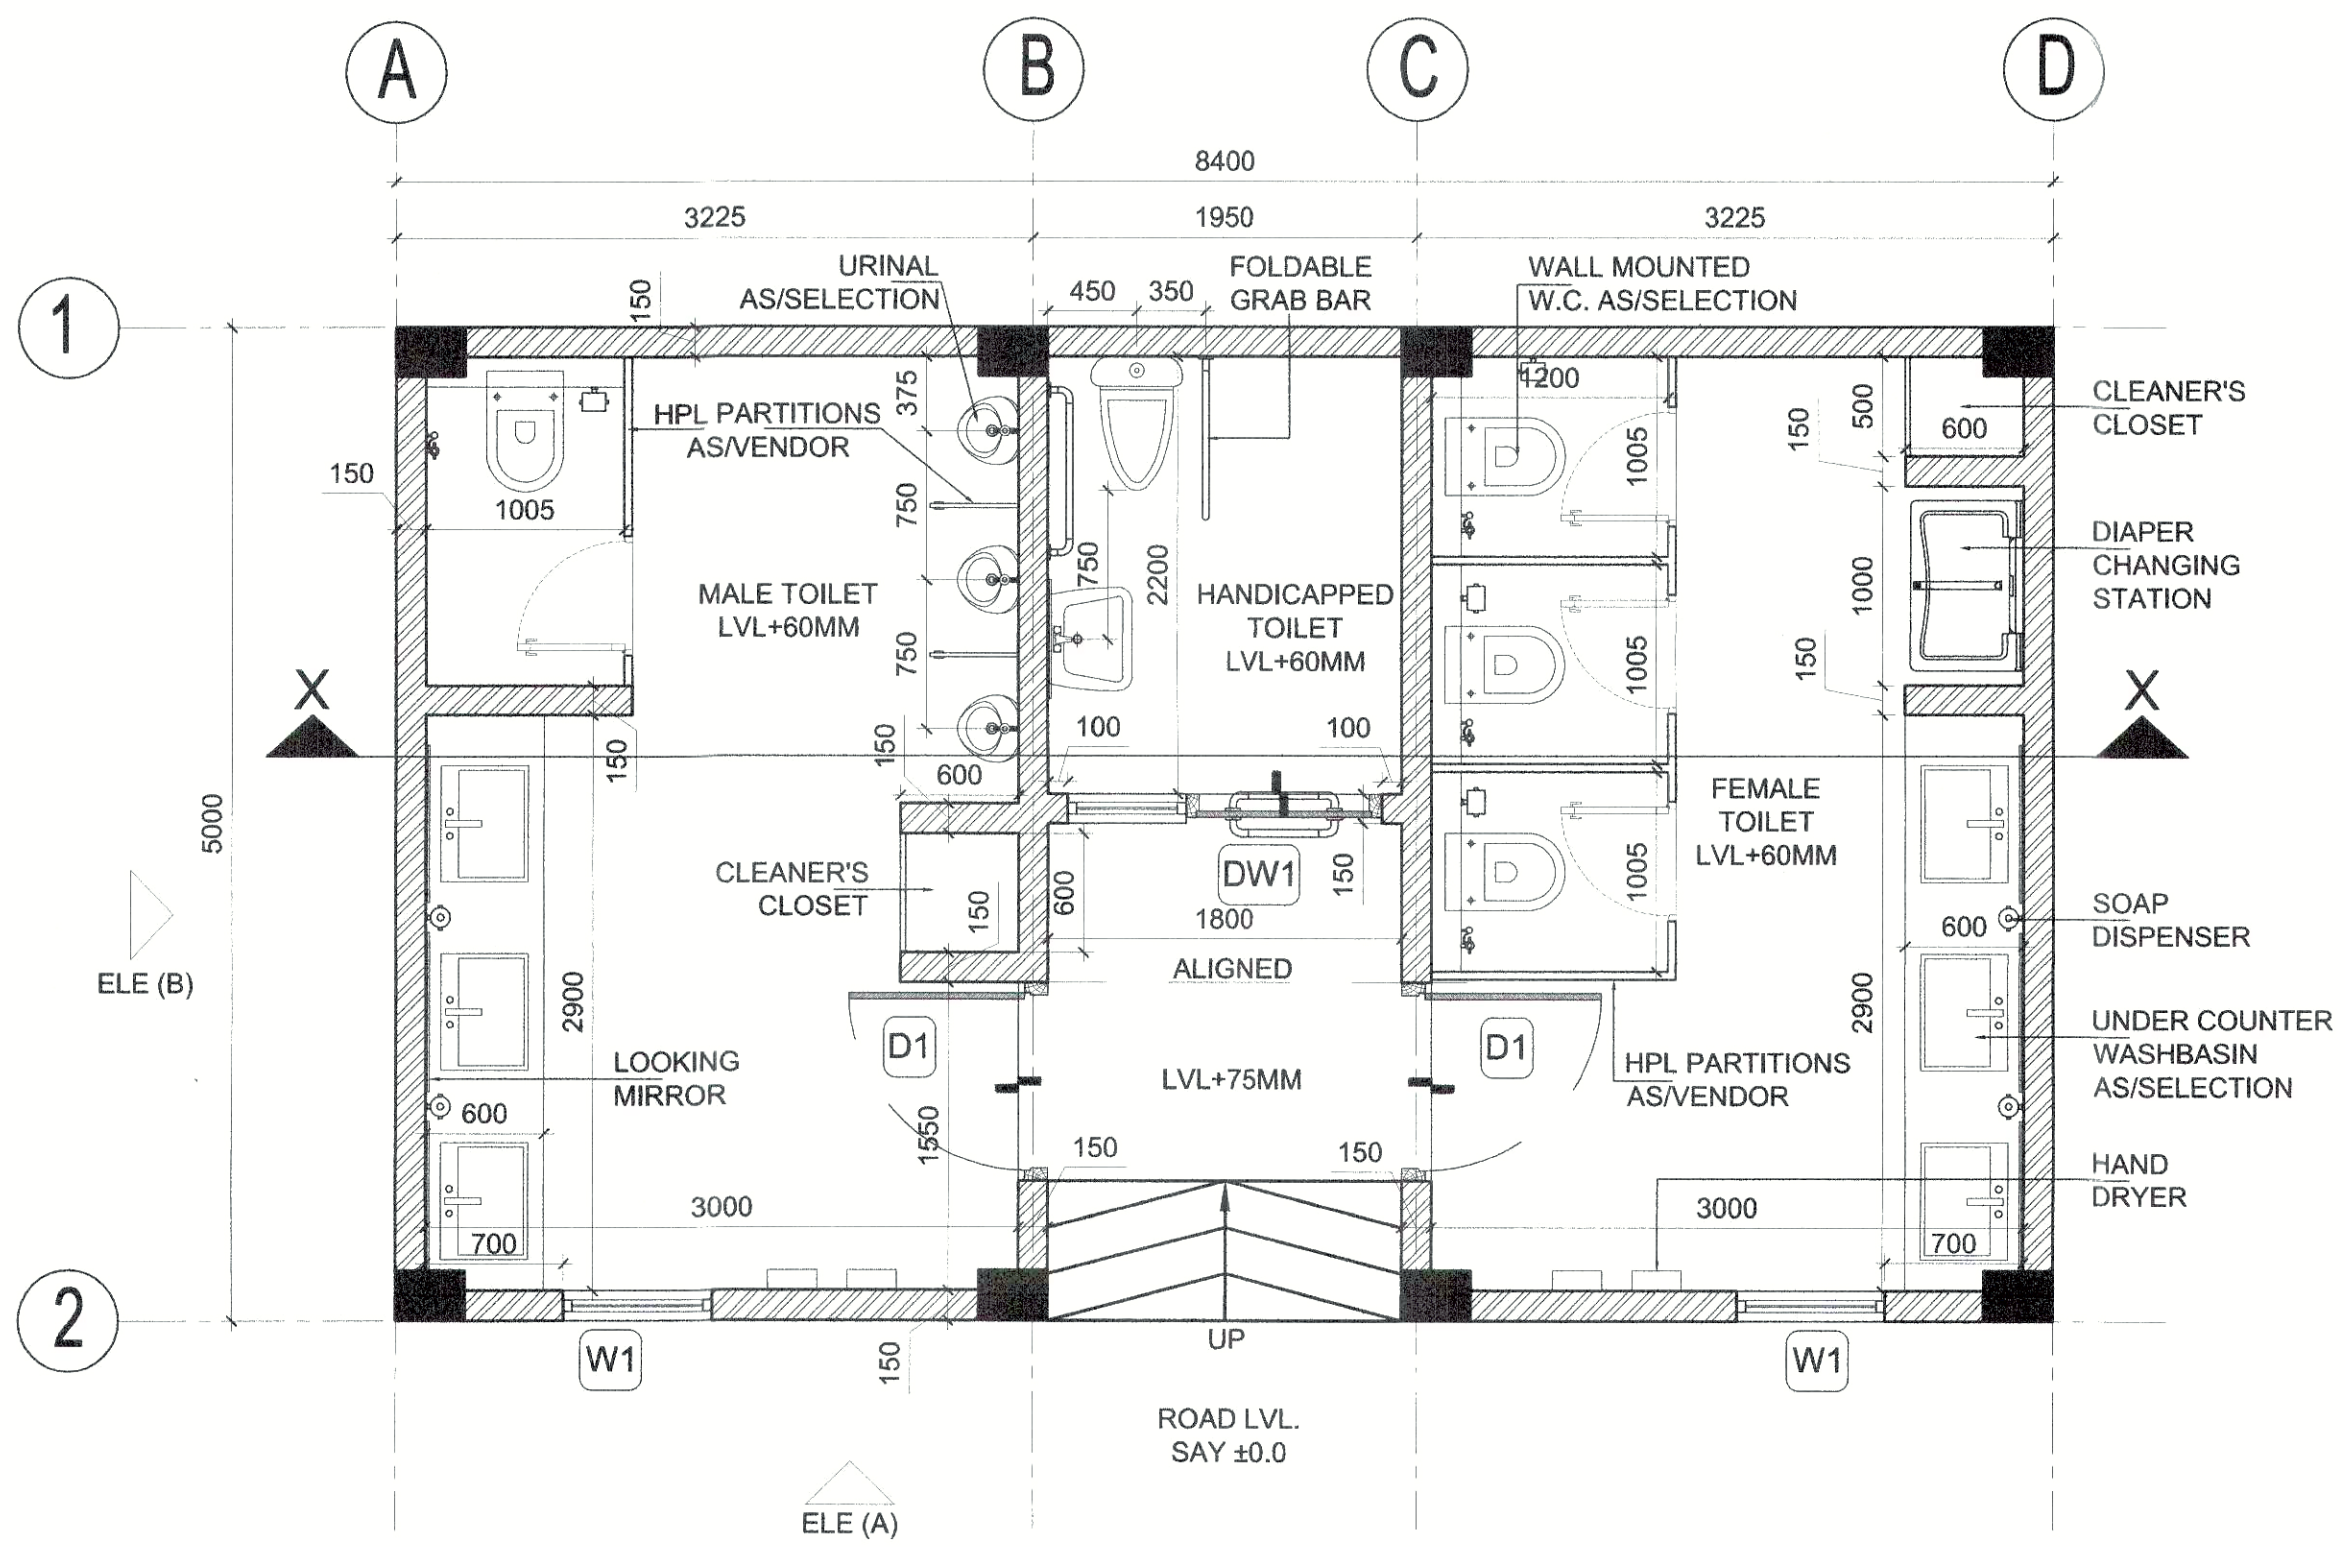

ELEVATION (A)

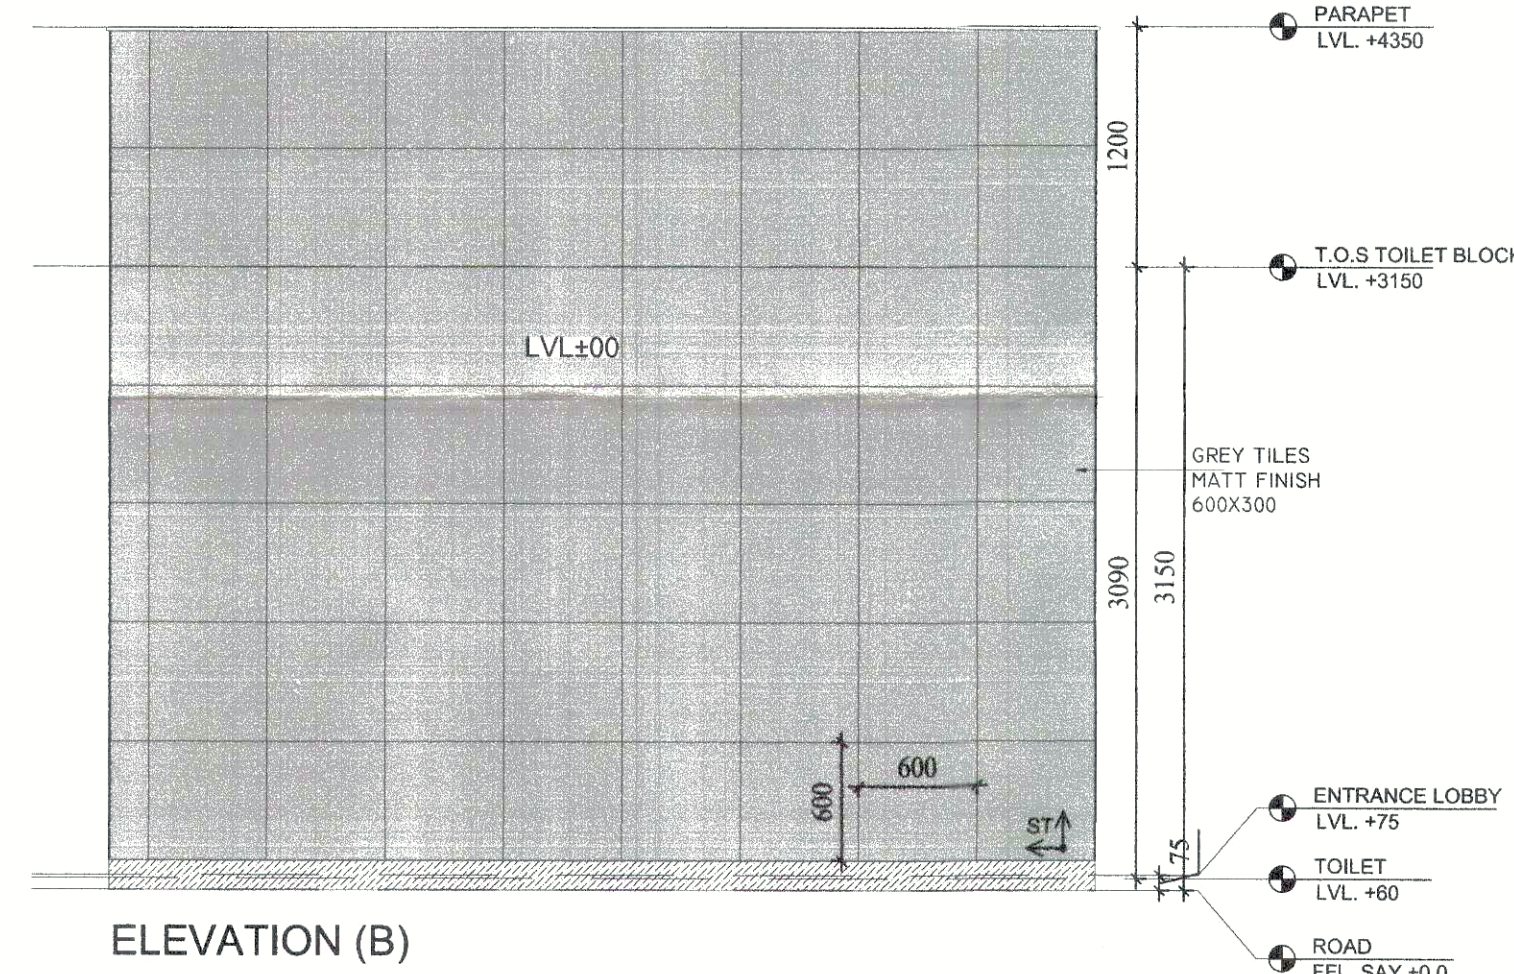

ELEVATION (B)

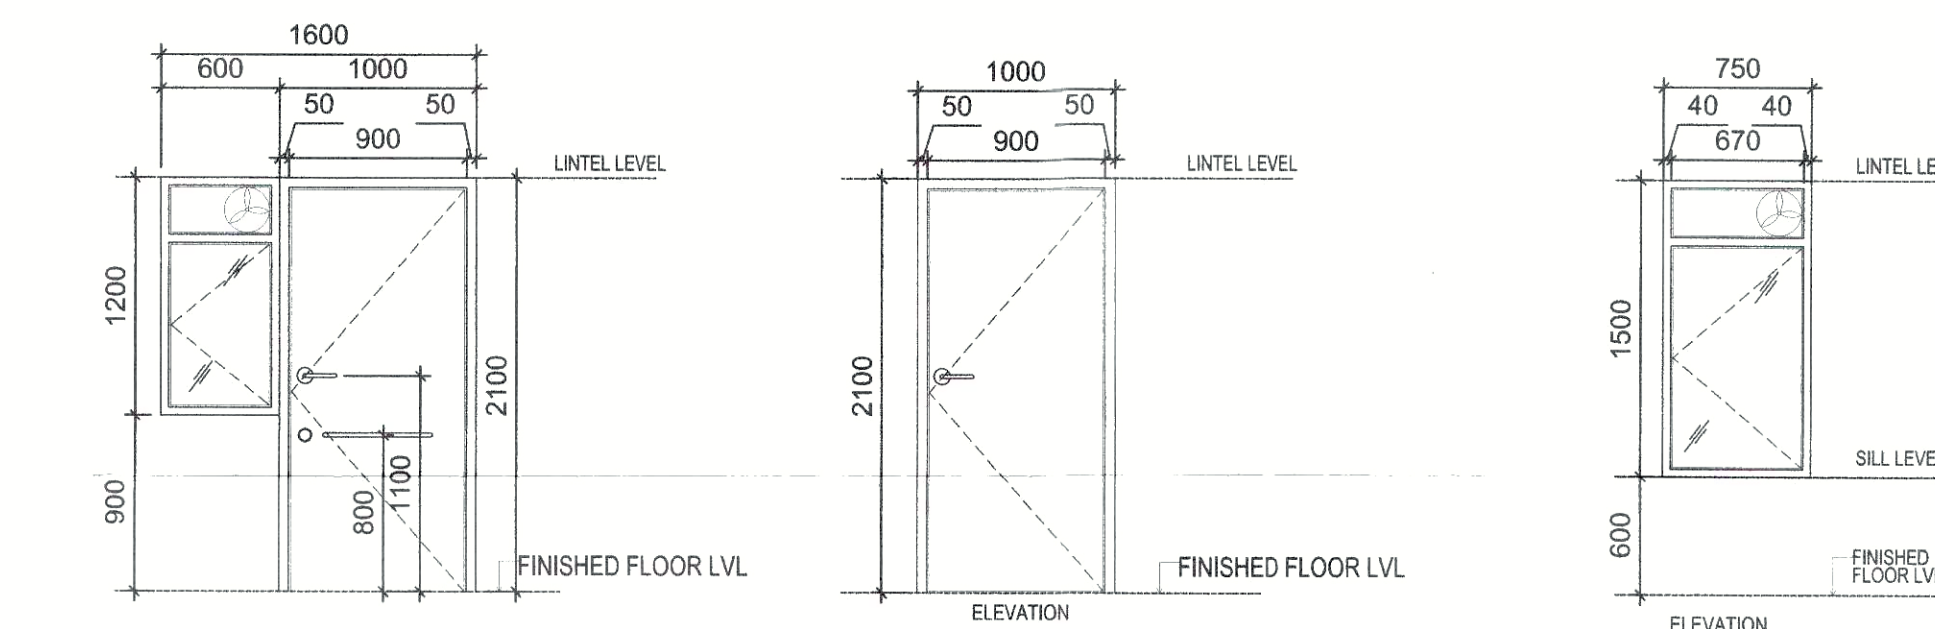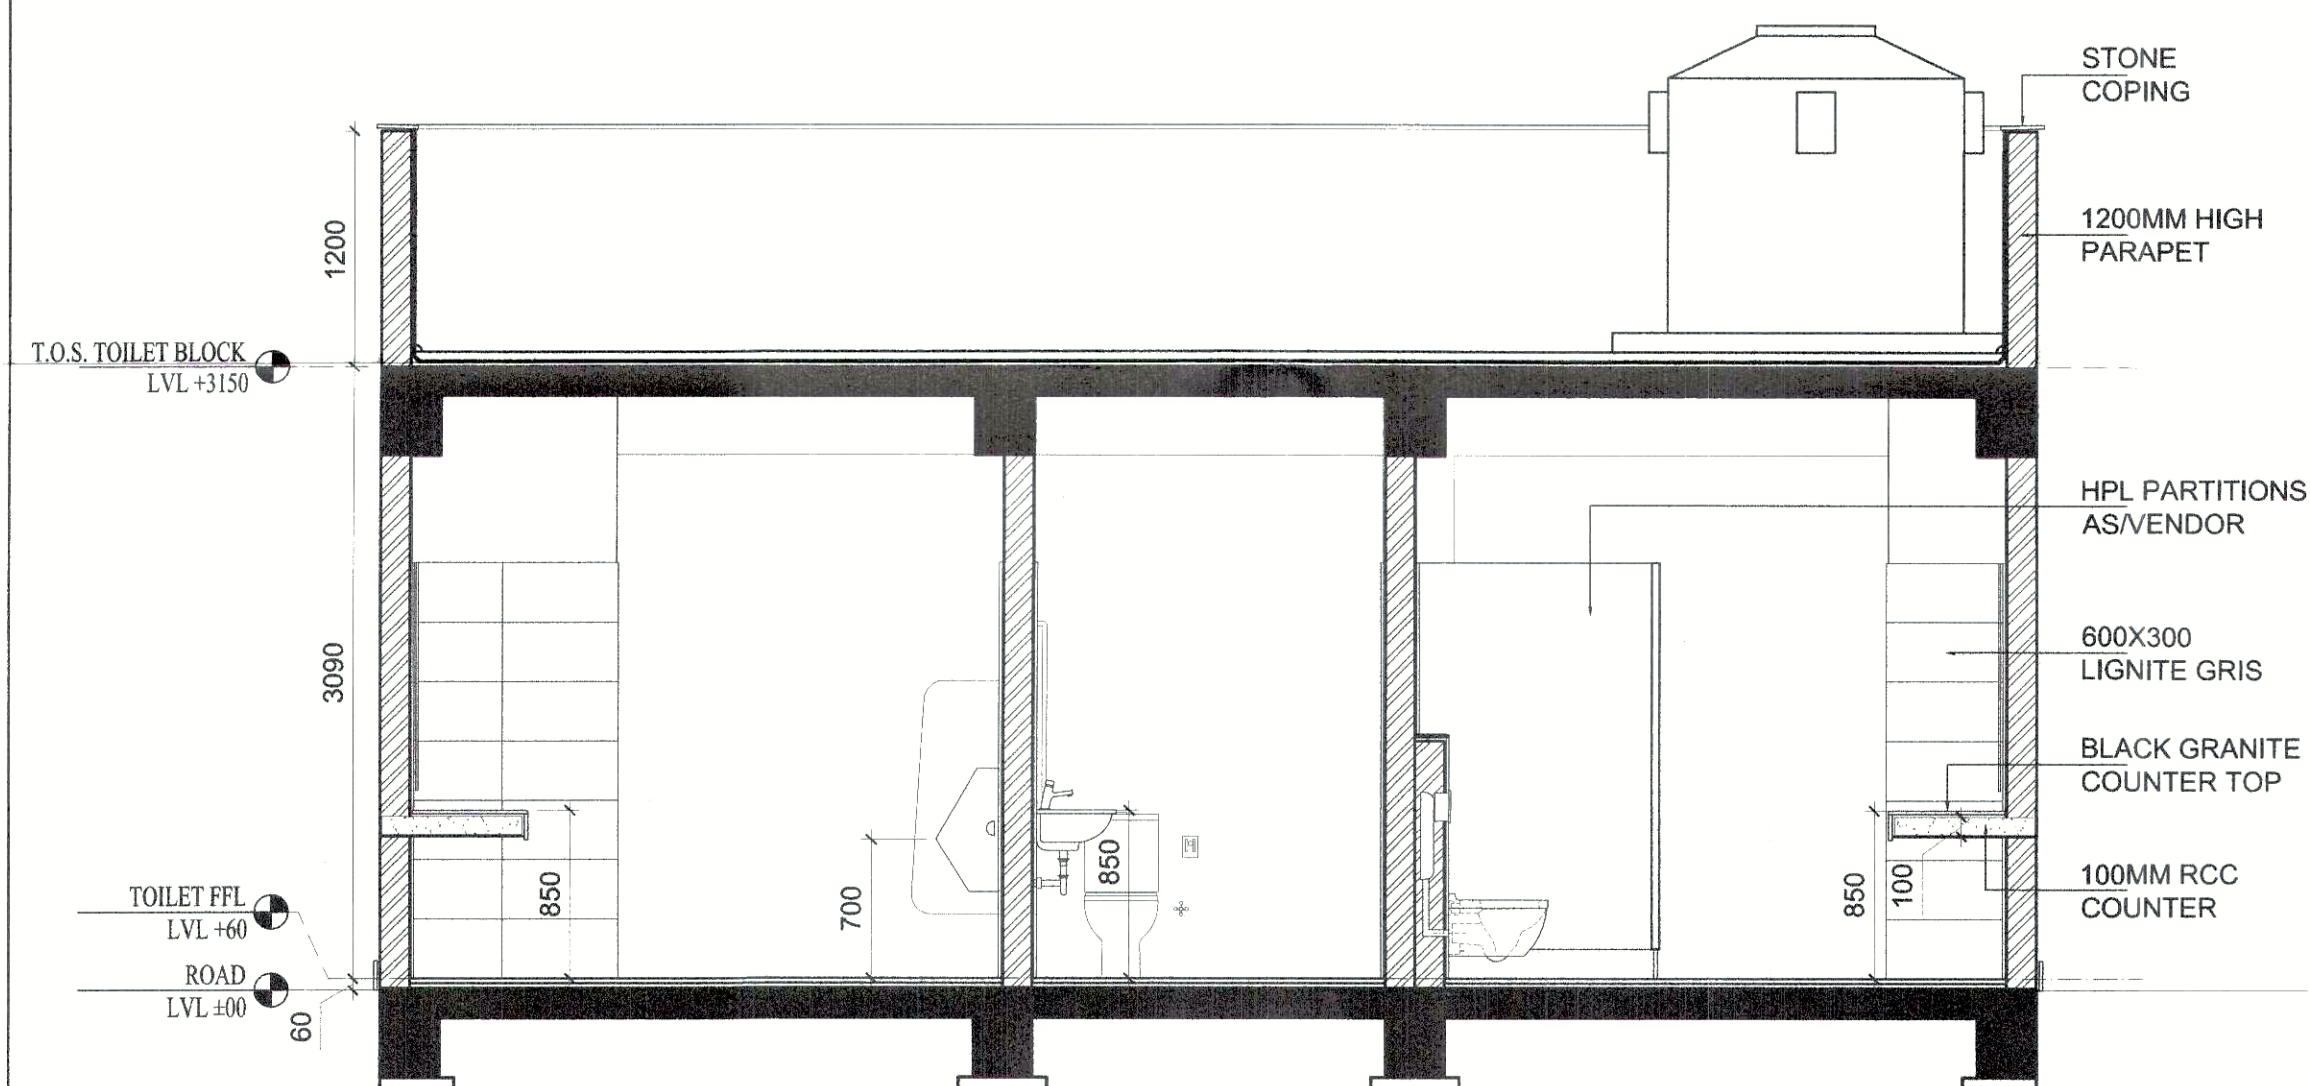

NO.	DESCRIPTION
DW1	LENGTH 1600 MM, HEIGHT 2100 MM, WINDOW CILL 900 MM, WINDOW HT. 1200 MM, LOCATION HANDICAP TOILET

NO.	DESCRIPTION
D1	LENGTH 1000 MM, HEIGHT 2100 MM, LOCATION MALE TOILET

NO.	DESCRIPTION
W1	LENGTH 750 MM, HEIGHT 1500 MM, CILL 585MM, LOCATION MALE TOILET

DOOR & WINDOW OPENING SCHEDULE					
	TYPE	LOCATION	SIZE	CILL	LINTEL
DOORS					
1	D1	MALE/FEMALE TOILET	1000X2100	N.A	2100
2	DW1	HANDICAP TOILET	1600X2100	WIN : 900	2100
WINDOWS					
1	W1	MALE/FEMALE TOILET	750X1500	600	2100

DRG. No. :- DTP 8180 (viii) DATED:- 15-03-2022

PROJECT NAME & ADDRESS :-
COMMERCIAL PLOT OF 2426.59SQ.M
 License No. 24 of 2012 Dated 27-03-2012
 Site Measuring = 0.599 Acre falling in the Revenue Estate Village Kherki Majra, Sector - 102A, Gurugram Being Developed by Radhey Build Home Pvt. Ltd. & M/s M2K Projects LLP. in collaboration with M/s Adani M2K Projects LLP

OWNER NAME :-
RADHEY BUILD HOME PVT. LTD. In Collaboration with
ADANI M2K PROJECTS LLP
 ADANI HOUSE, PLOT NO. 83, SECTOR - 32, GURUGRAM, HARYANA

DRAWING TITLE :- ADANI DDJAY SCO TOILET PLAN & DETAILS

DRAWING NO :- DFI/ADANI/C/108

SCALE :- 1: 50

DATE :- 08/12/2021

OWNER

ARCHITECT

(K. MAKRAJ PANDURANG, IAS)
 DTPC (HR)

(HITESH SHARMA)
 STP (HQ)

(P. SINGH)
 CTP (HR)

(DINESH KUMAR)
 SD (HQ)

(HITENDER SINGH)
 AR (HQ)