



CARPET AREA DETAIL- UNIT 1B (2BHK+STORE)										Sq. Ft.
S	No.	W	D	W	D	W	D	W	D	
1	140	x	1050	x	1	=	0.147	Sqm.		
2	225	x	1250	x	1	=	0.281	Sqm.		
3	6900	x	3780	x	1	=	26.082	Sqm.		
4	5255	x	2200	x	1	=	11.561	Sqm.		
5	3800	x	610	x	1	=	2.318	Sqm.		
6	80	x	1000	x	1	=	0.080	Sqm.		
7	1215	x	80	x	1	=	0.097	Sqm.		
8	2900	x	4935	x	1	=	14.312	Sqm.		
9	730	x	3000	x	1	=	2.190	Sqm.		
10	80	x	1150	x	1	=	0.092	Sqm.		
11	1040	x	80	x	1	=	0.083	Sqm.		
12	1940	x	1420	x	1	=	2.755	Sqm.		
TOTAL AREA = 59.998										645.818
S1	1500	x	2855	x	1	=	4.283	Sqm.		
S2	600	x	75	x	1	=	0.045	Sqm.		
S3	2430	x	1500	x	1	=	3.645	Sqm.		
S4	75	x	400	x	1	=	0.030	Sqm.		
TOTAL BALCONY AREA = 8.003										86.139

CARPET AREA DETAIL- UNIT 1C (2BHK+STORE)										Sq. Ft.
S	No.	W	D	W	D	W	D	W	D	
1	2180	x	1320	x	1	=	2.878	Sqm.		
2	80	x	890	x	1	=	0.071	Sqm.		
3	2600	x	3100	x	1	=	8.060	Sqm.		
4	2120	x	900	x	1	=	1.908	Sqm.		
5	3780	x	3425	x	1	=	12.947	Sqm.		
6	9940	x	1250	x	1	=	12.425	Sqm.		
7	4530	x	1950	x	1	=	8.834	Sqm.		
8	2315	x	775	x	1	=	1.794	Sqm.		
9	5915	x	1350	x	1	=	7.985	Sqm.		
10	1615	x	1870	x	1	=	3.020	Sqm.		
11	80	x	970	x	1	=	0.078	Sqm.		
TOTAL AREA = 59.999										645.827
S1	1500	x	1785	x	1	=	2.678	Sqm.		
S2	1800	x	1870	x	1	=	3.366	Sqm.		
TOTAL BALCONY AREA = 6.044										65.052

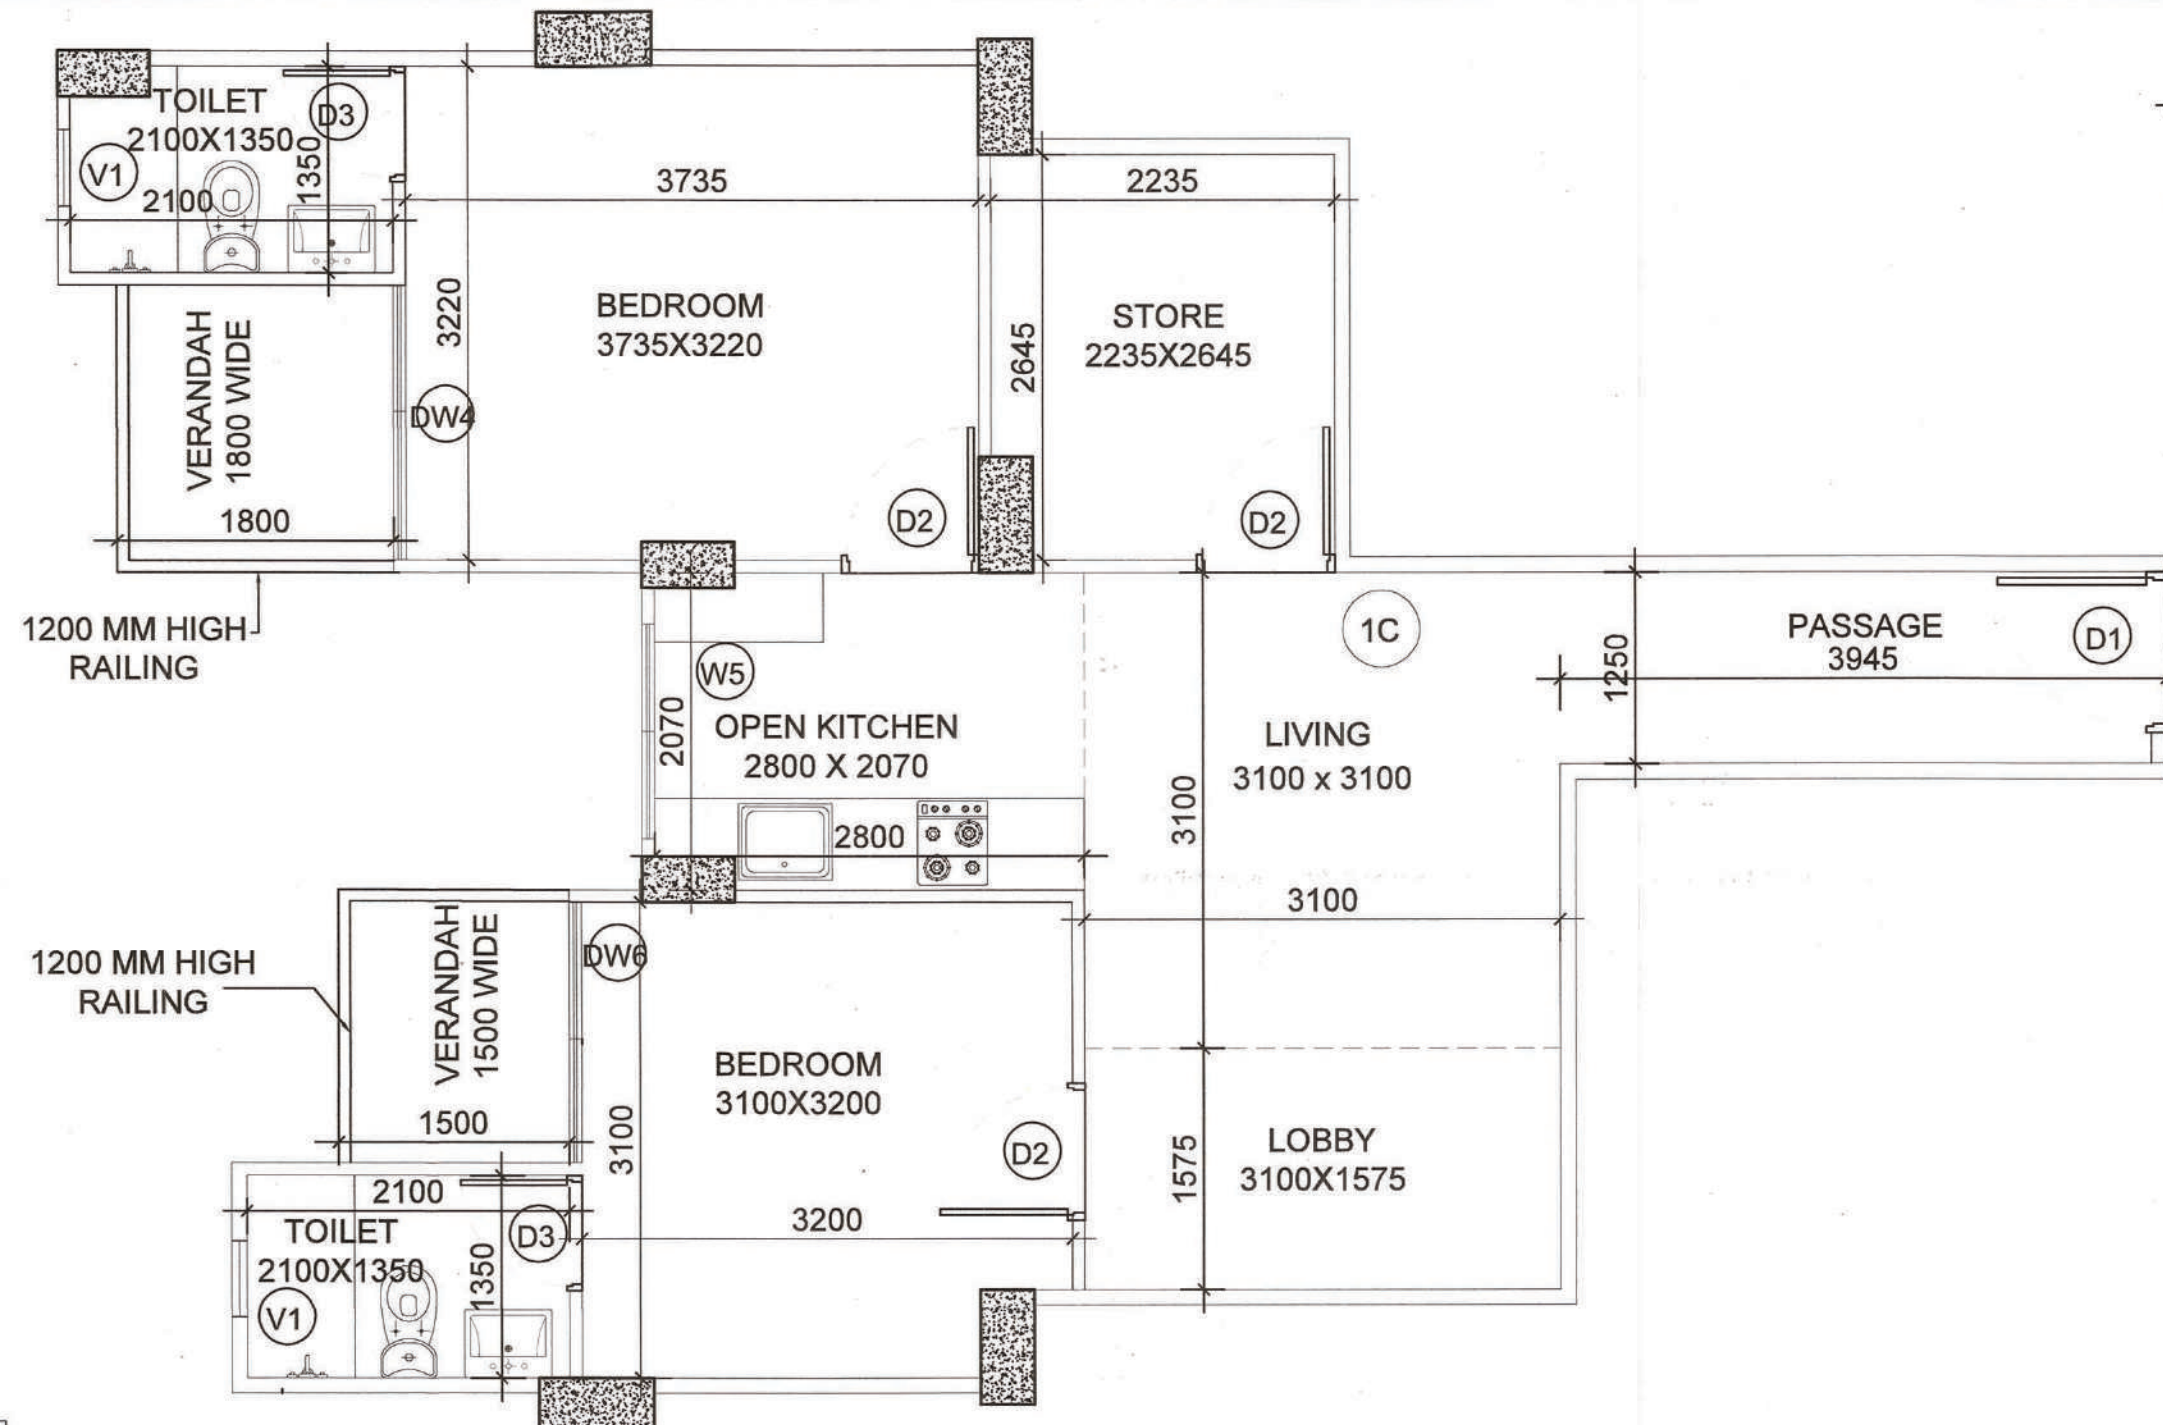


1 CARPET AREA DETAIL - UNIT 1C (2BHK+STORE)
SCALE - 1:50

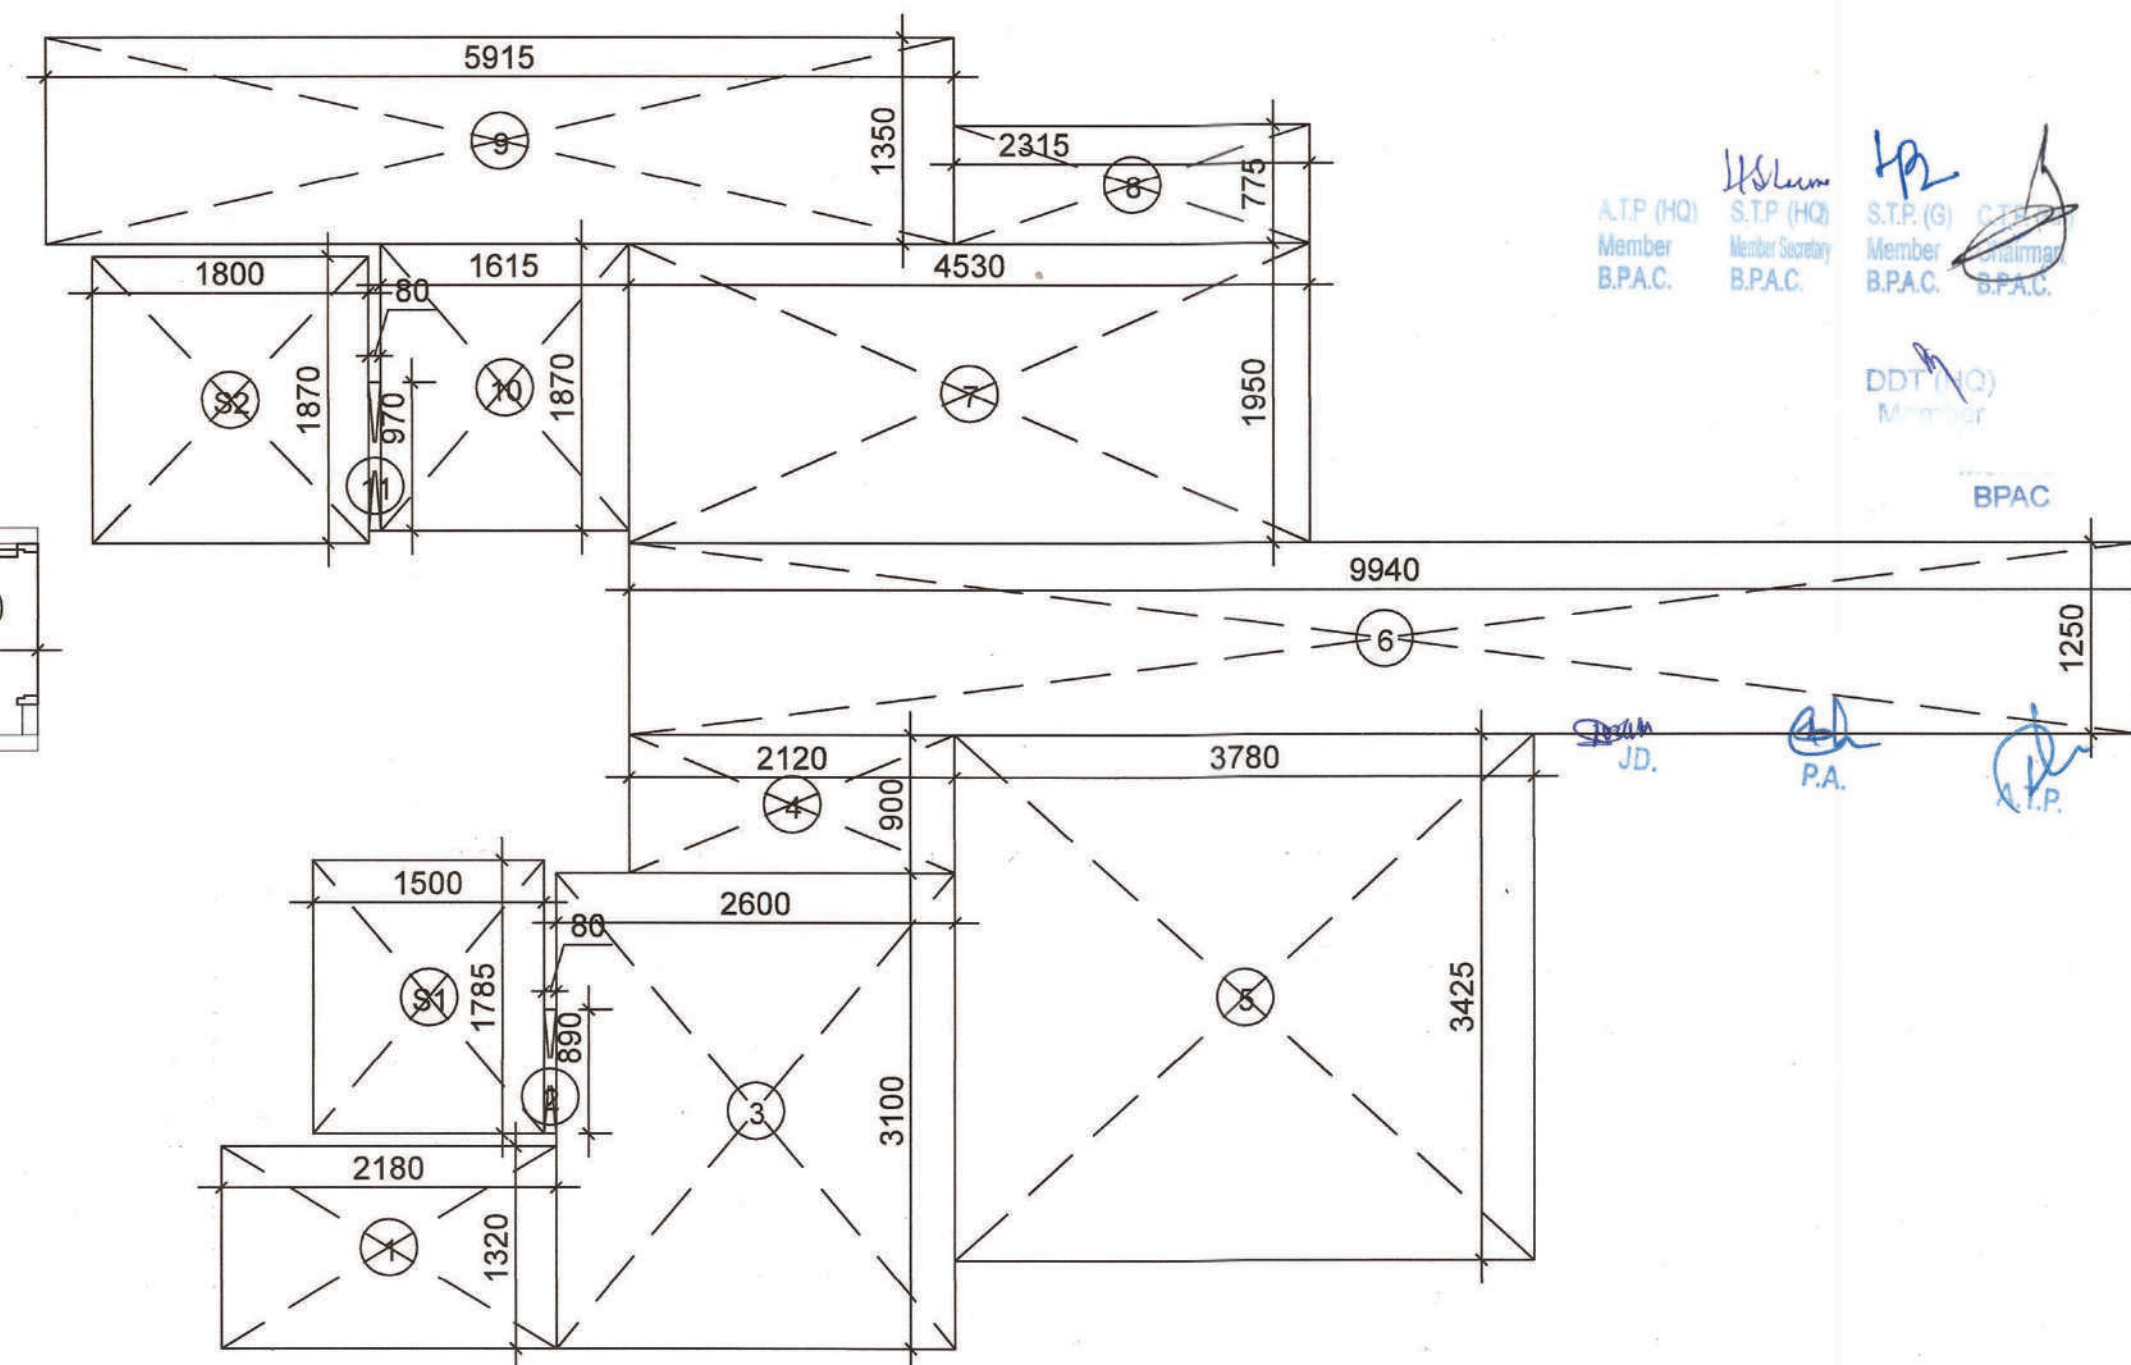


2 AREA DIAGRAM - UNIT 1C (2BHK+STORE)
SCALE - 1:50


DOOR/WINDOW SCHEDULE					
S. No.	TYPE	WIDTH (MM)	CHILL (MM)	LINTEL (MM)	HEIGHT (MM)
1	D1	1050	±0.0	+2300 (BOB)	2300
2	D2	900	±0.0	+2100	2100
3	D3	750	±0.0	+2100	2100
4	DW1	1350	±0.0	+2300 (BOB)	2300
5	DW2	2000	±0.0	+2300 (BOB)	2300
6	DW4	1400	±0.0	+2300 (BOB)	2300
7	DW5	1400	±0.0	+2300 (BOB)	2300
8	DW6	1700	±0.0	+2300 (BOB)	2300
9	DW7	1585	±0.0	+2300 (BOB)	2300
10	W1	1650	+1000	+2300 (BOB)	1300
11	W2	1000	+1000	+2300 (BOB)	1300
12	W3	900	+1000	+2300 (BOB)	1300
13	W4	1880	+1000	+2300 (BOB)	1300
14	W5	1400	+1000	+2300 (BOB)	1300
15	V1	500	+1350	+2100	750
16	V2	900	+1350	+2100	750
17	FD	1100	±0.0	+2300 (BOB)	2300

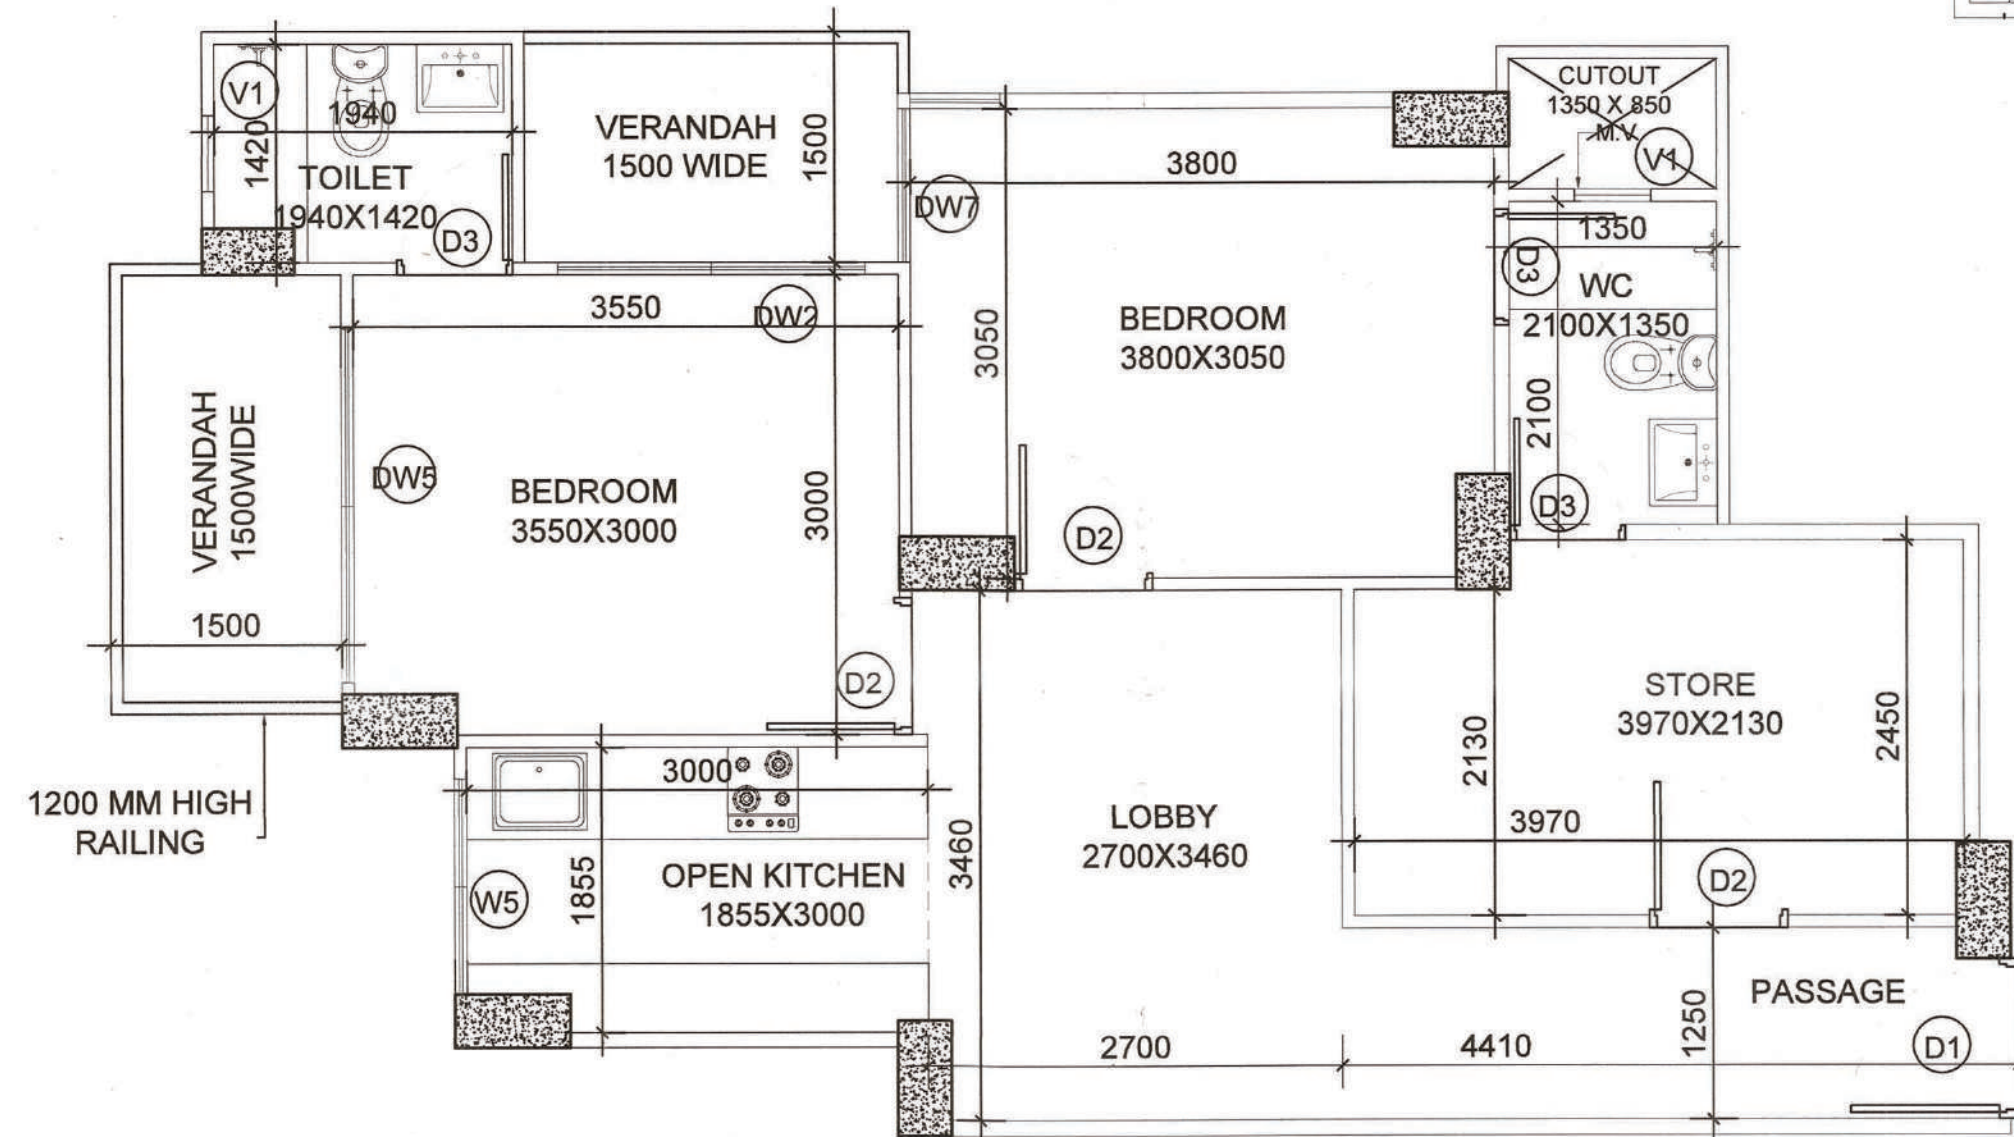


3 CARPET AREA DETAIL - UNIT 1B (2BHK+STORE)
SCALE - 1:50

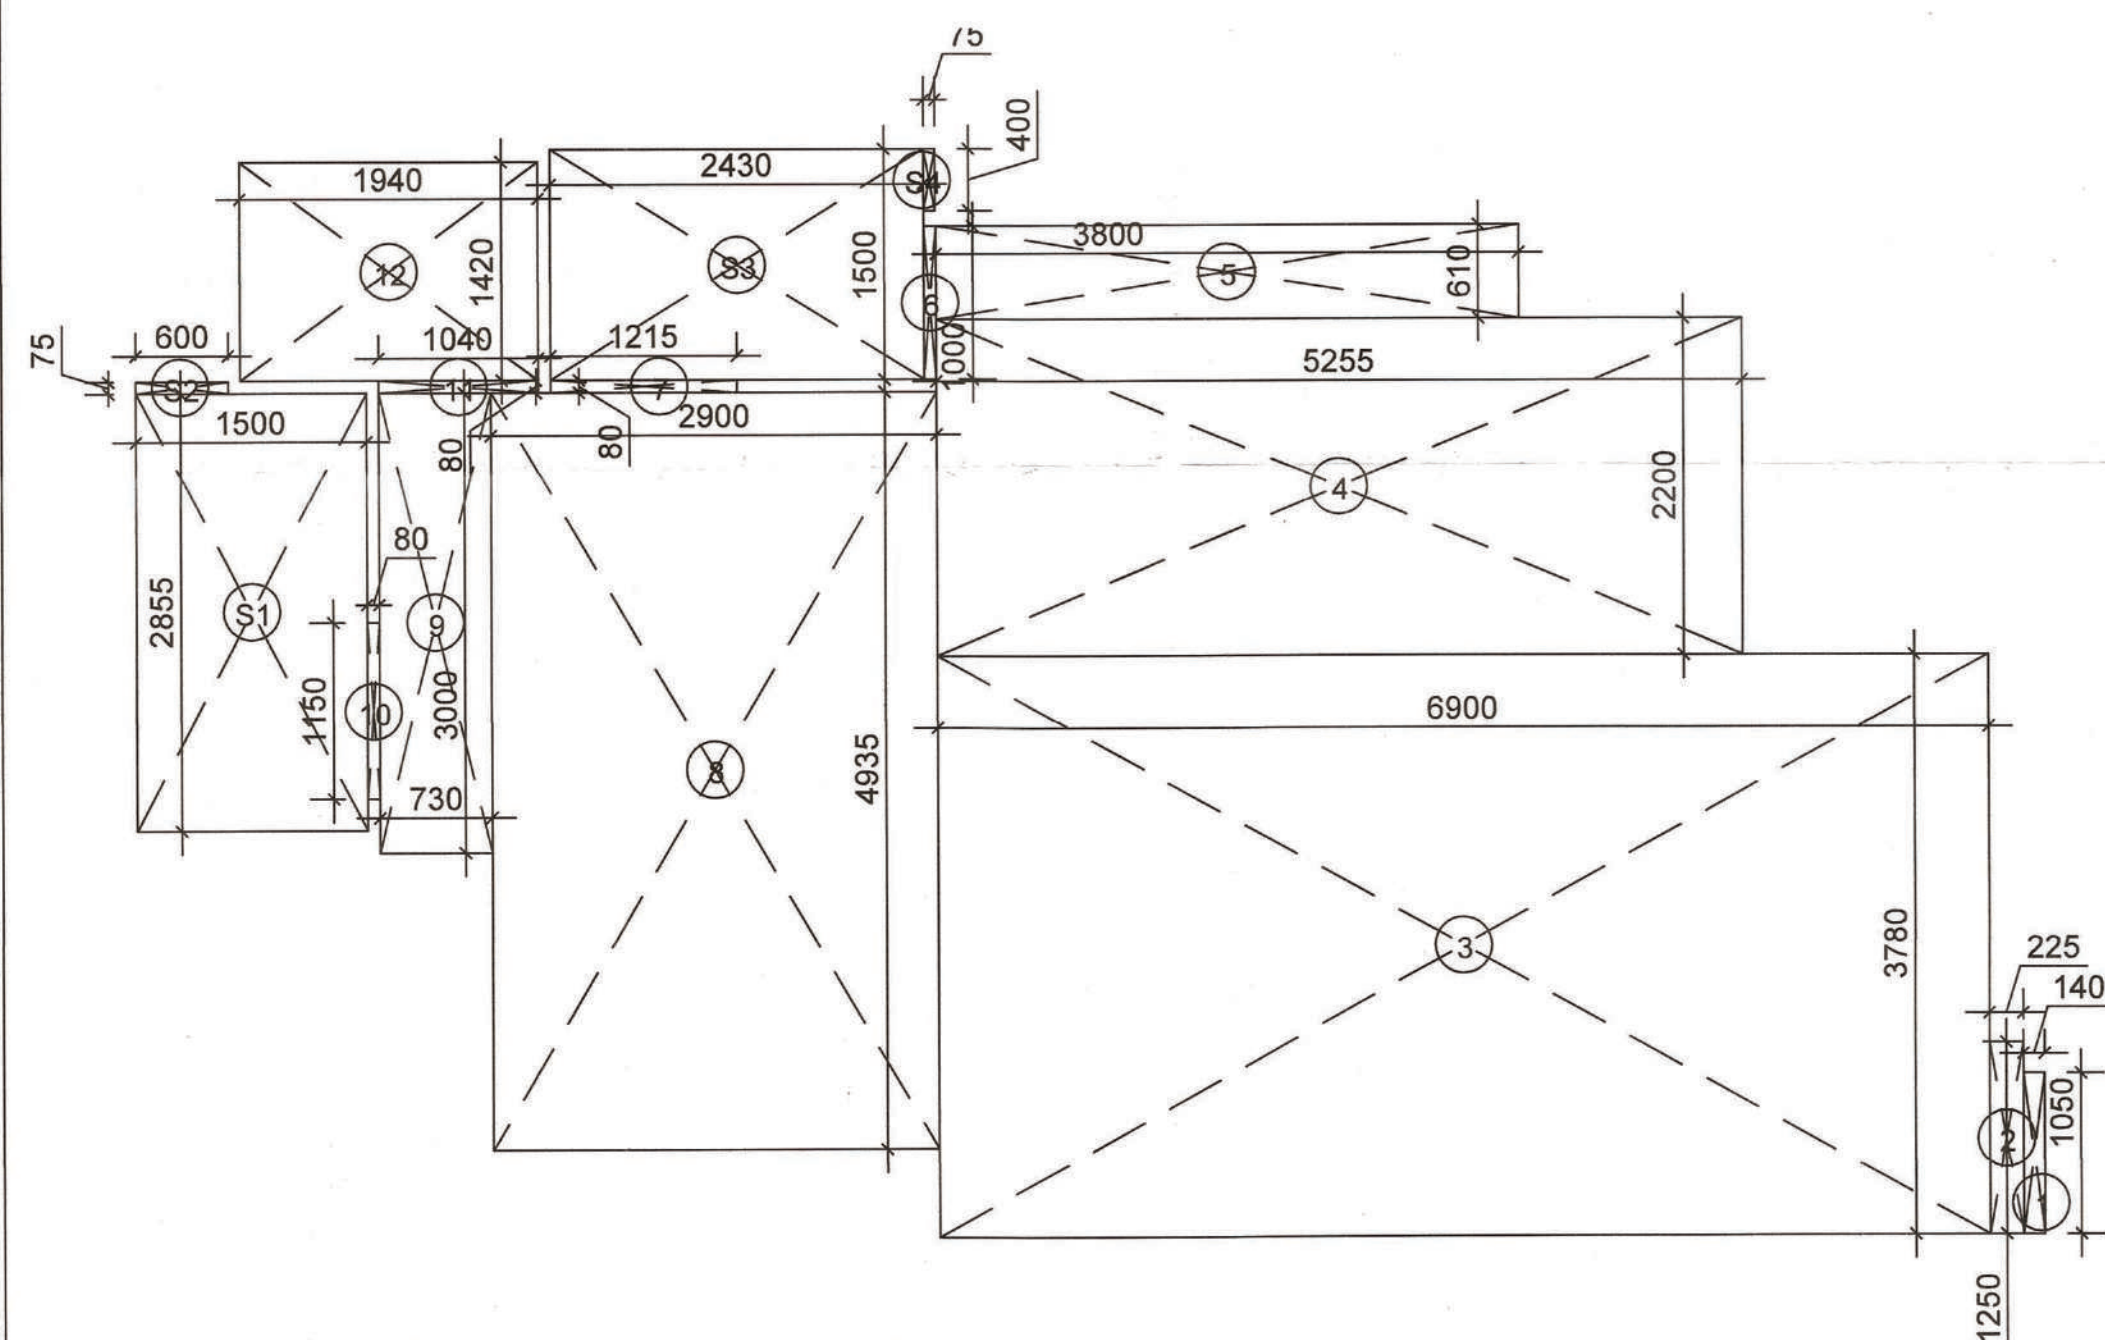

4 AREA DIAGRAM - UNIT 1B (2BHK+STORE)
SCALE - 1:50

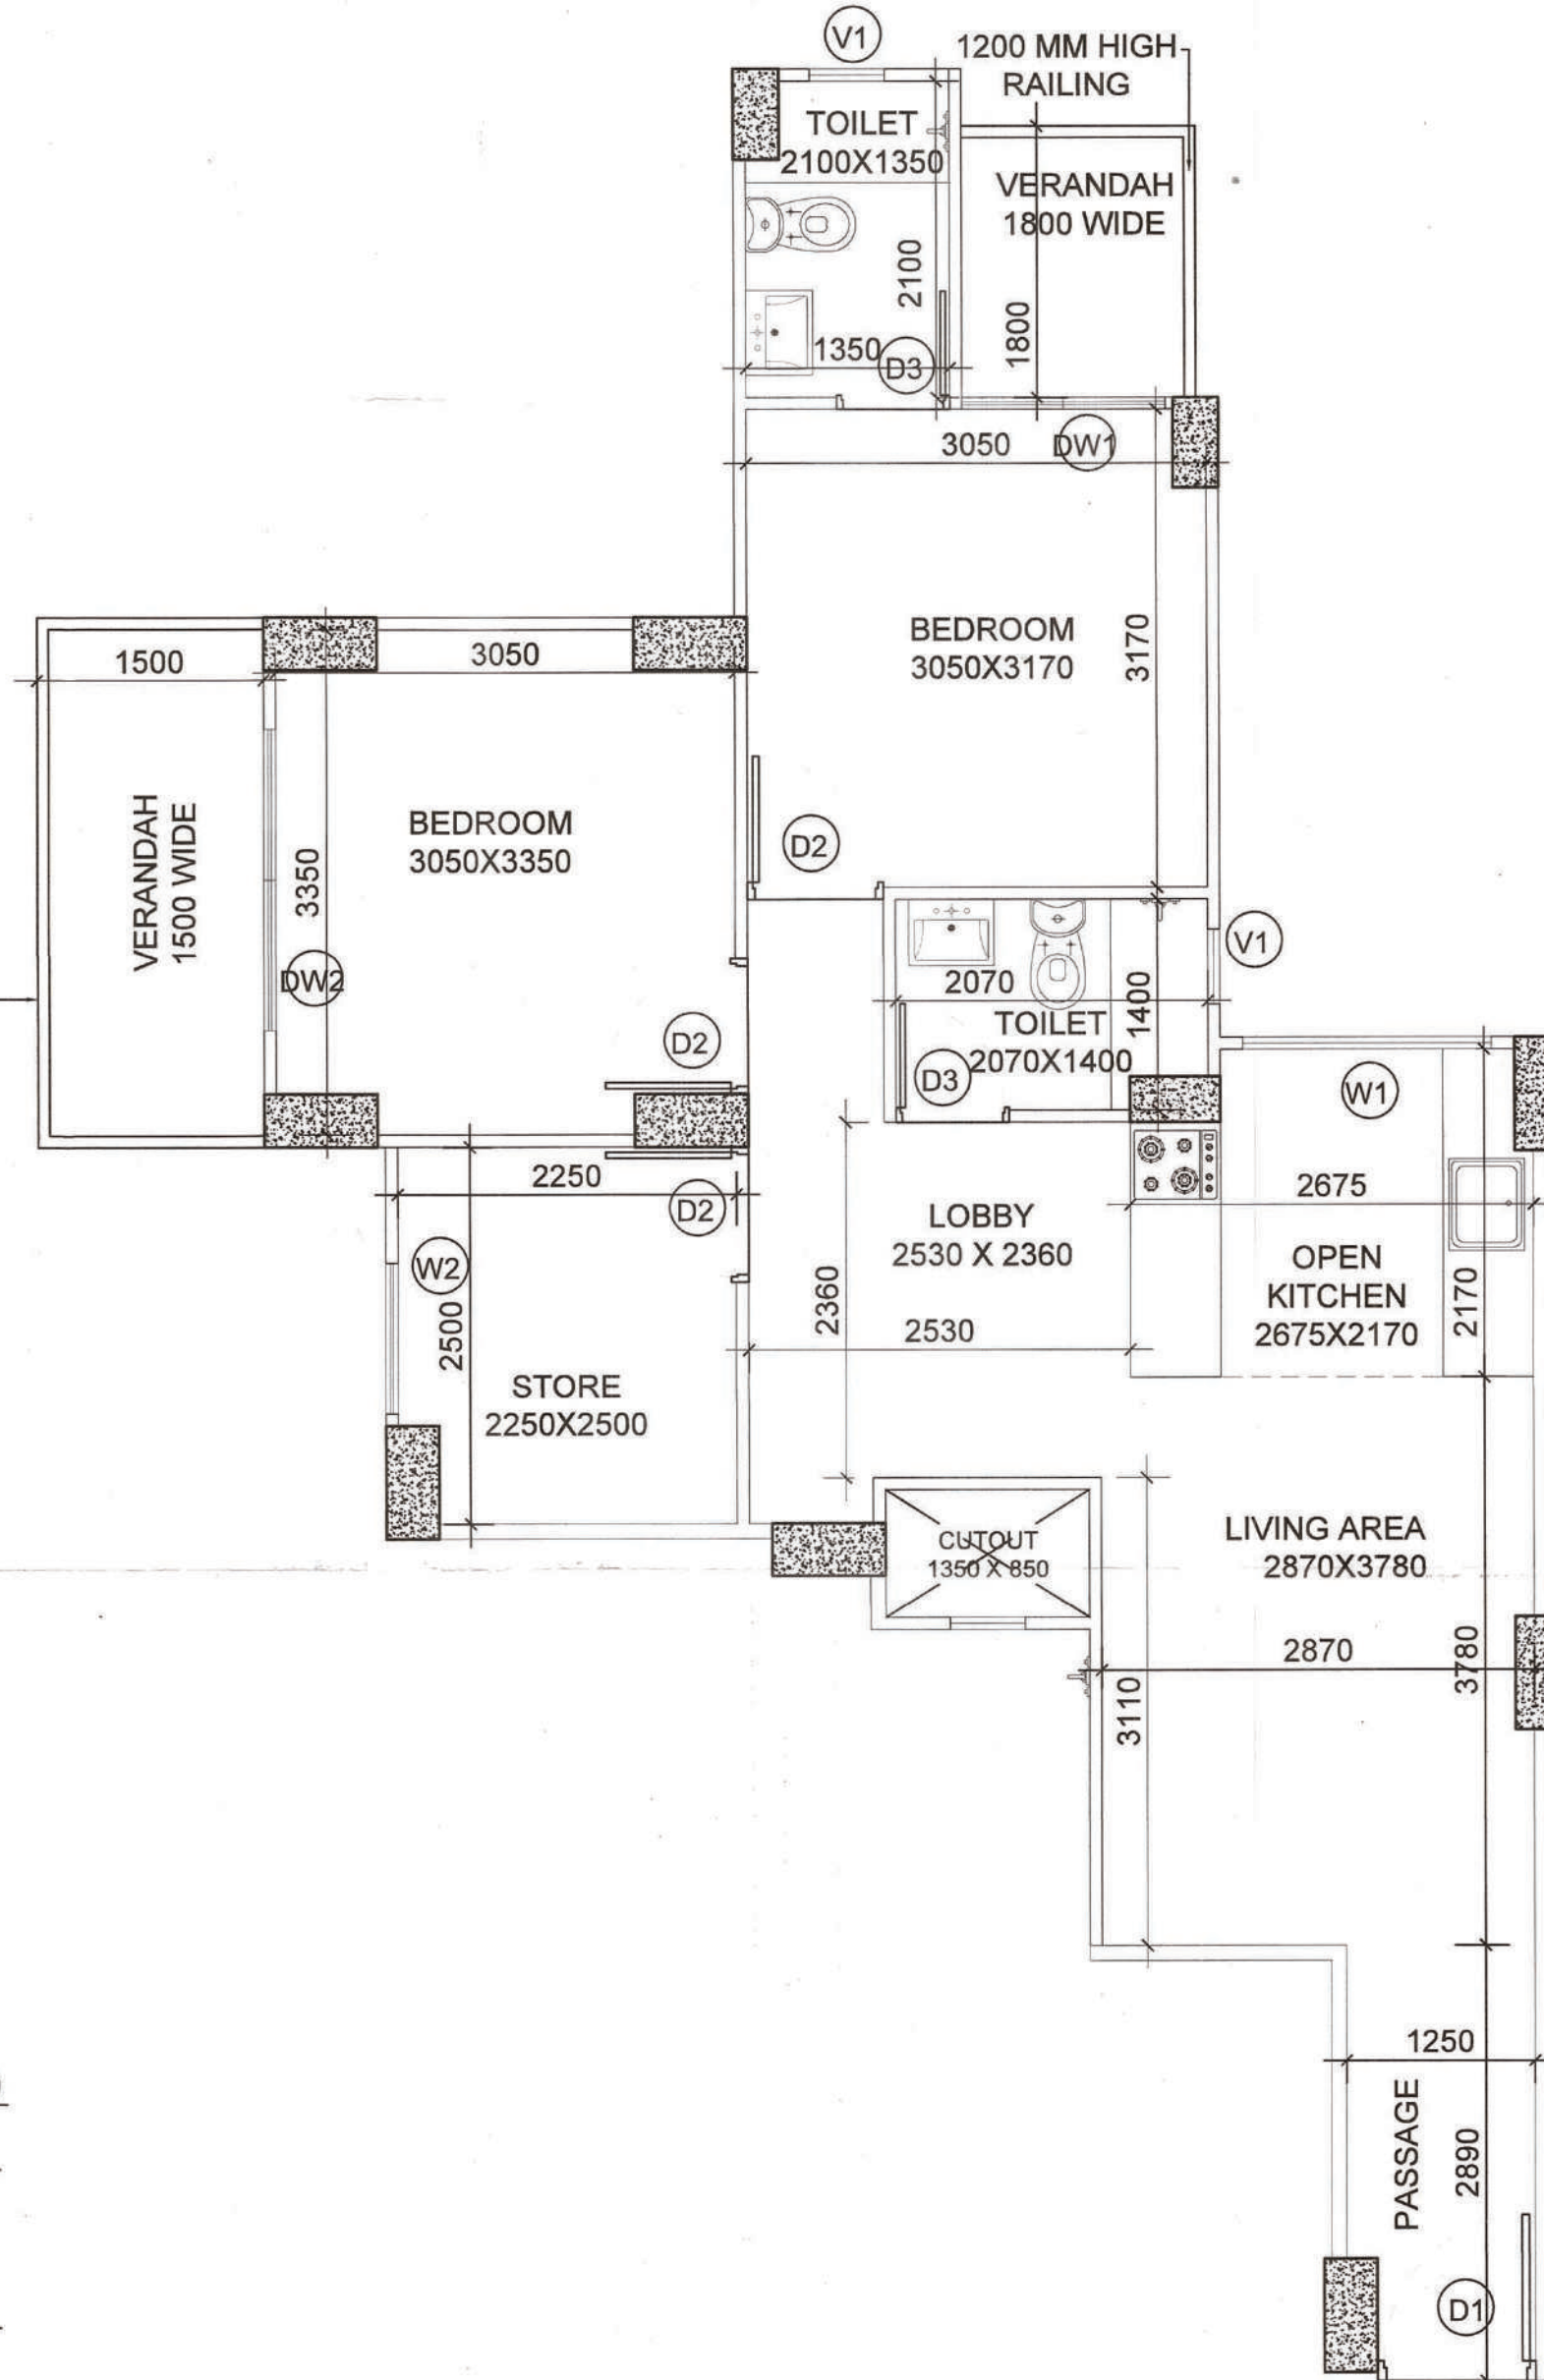

5 CARPET AREA DETAIL - UNIT 1A (2BHK+STORE)
SCALE - 1:50

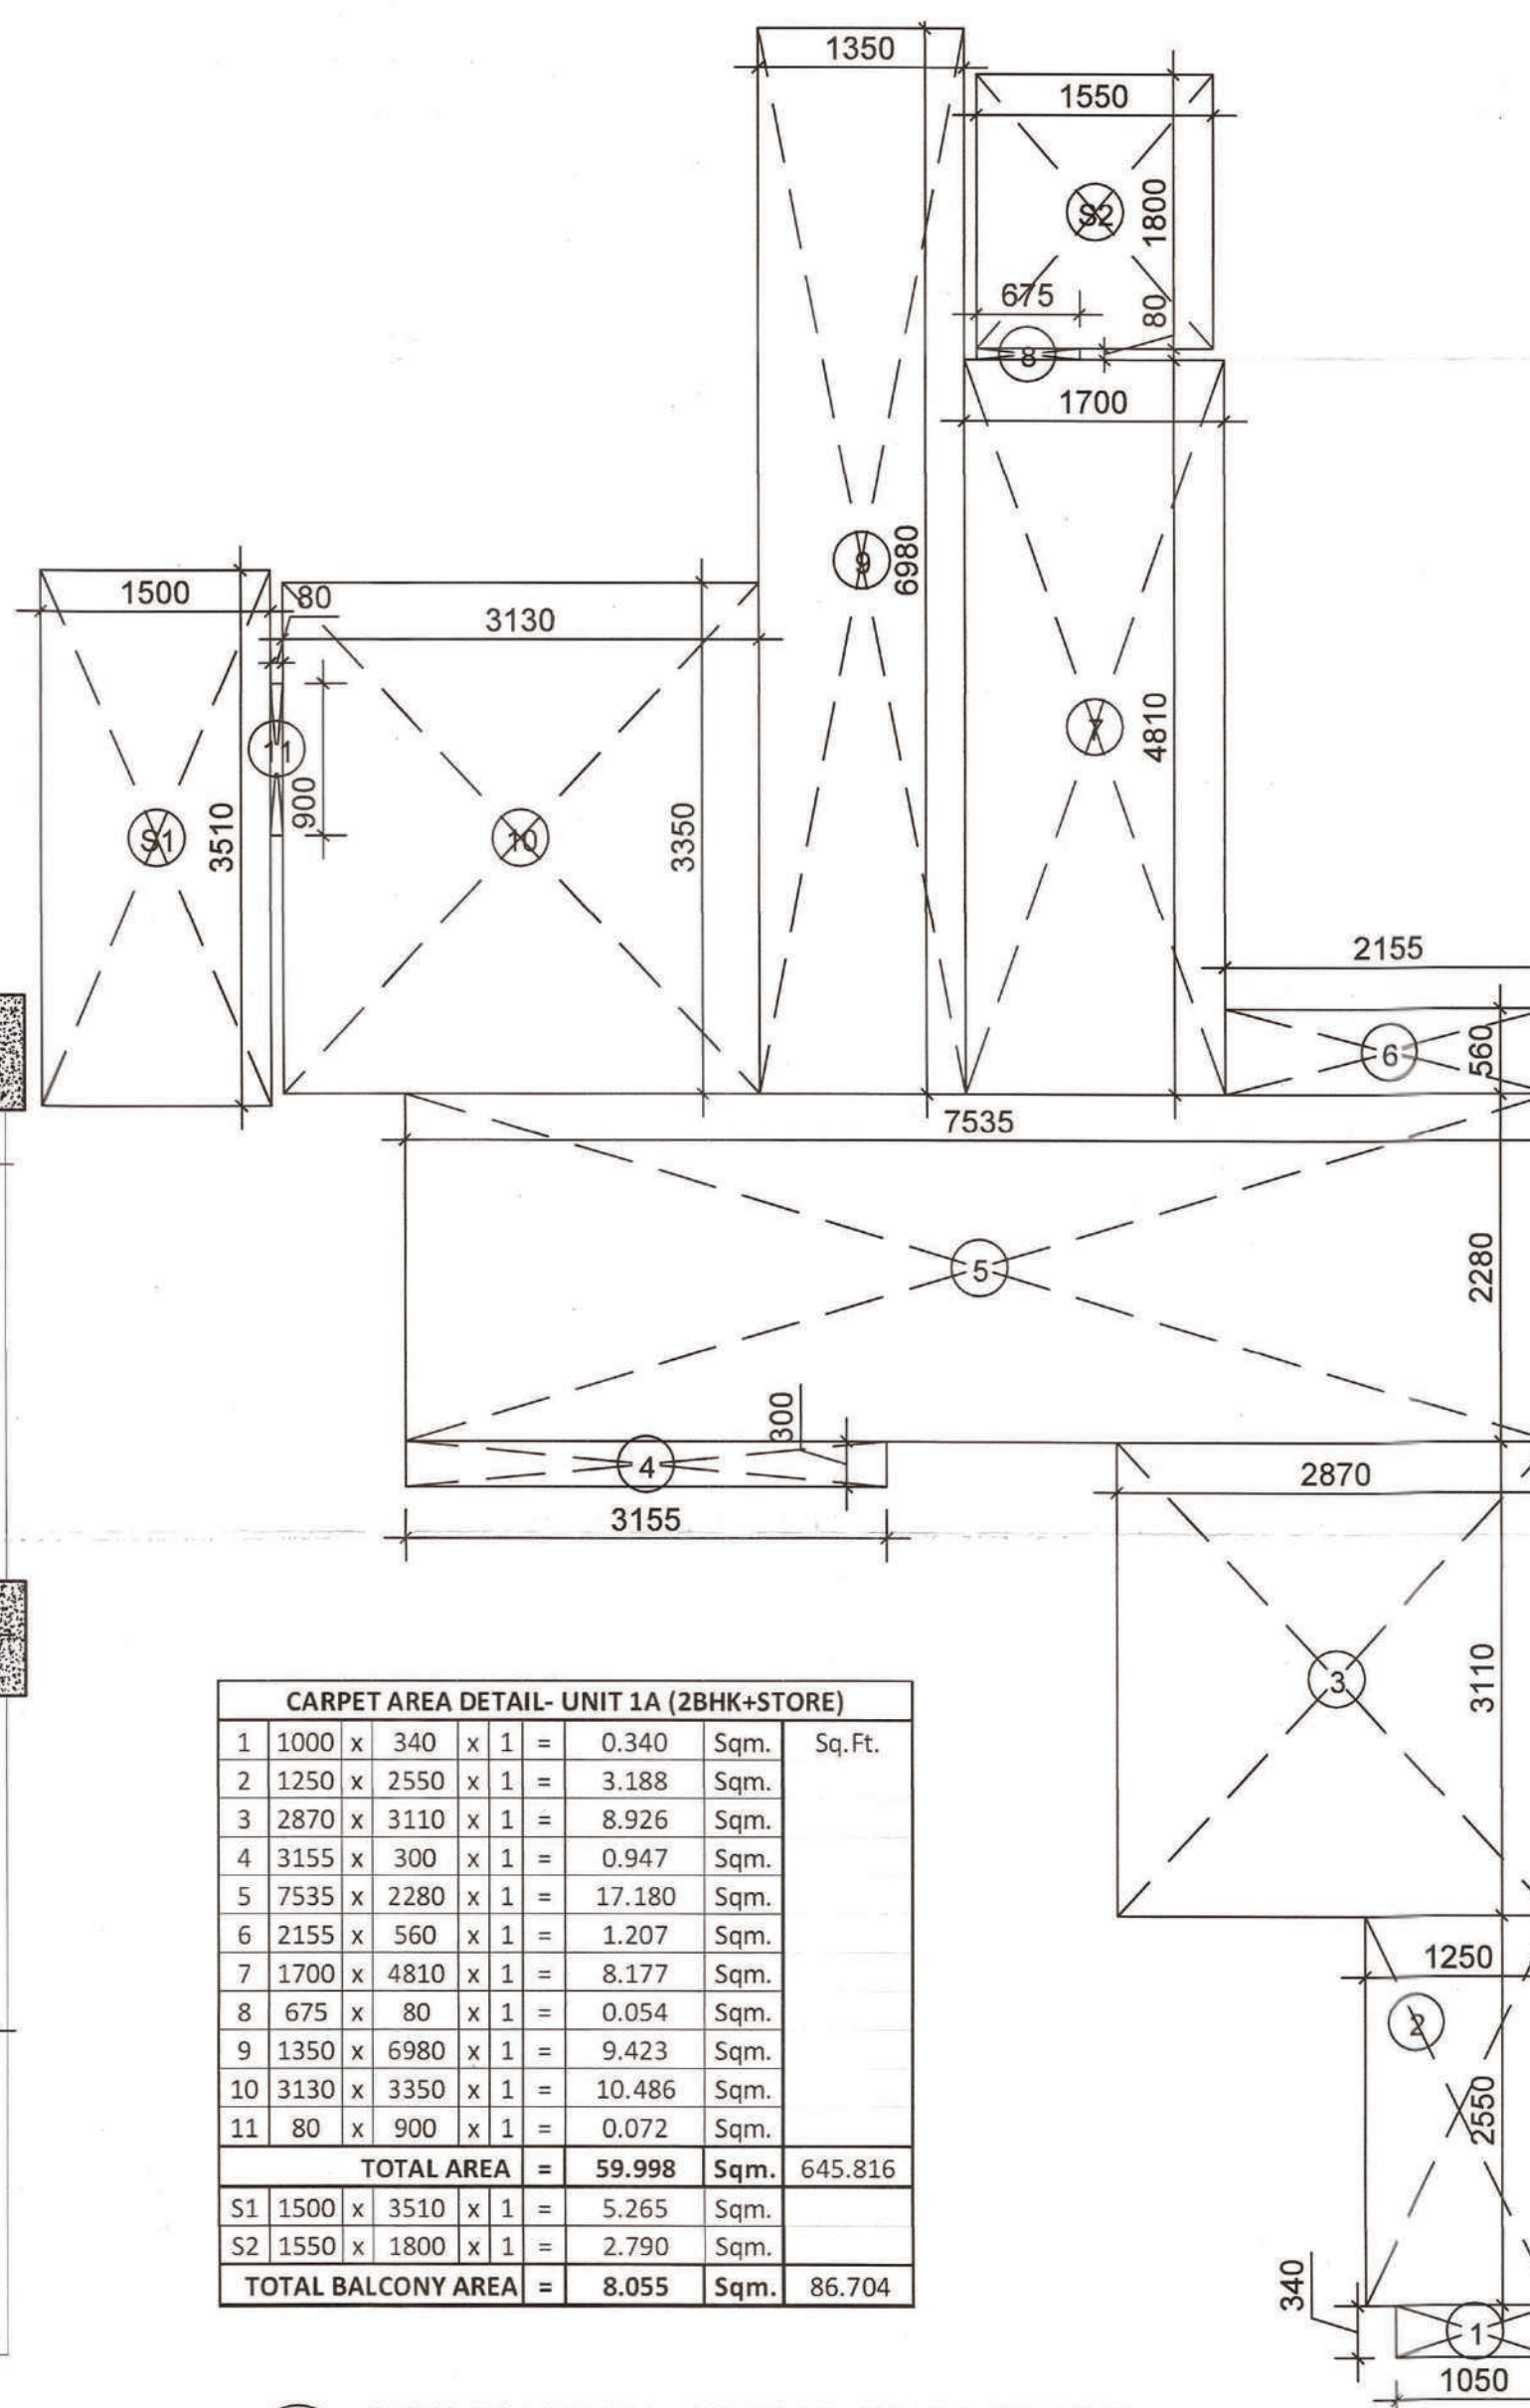

6 AREA DIAGRAM - UNIT 1A (2BHK+STORE)
SCALE - 1:50

CARPET AREA DETAIL- UNIT 1A (2BHK+STORE)										Sq. Ft.
S	No.	W	D	W	D	W	D	W	D	
1	1000	x	340	x	1	=	0.340	Sqm.		
2	1250	x	2550	x	1	=	3.188	Sqm.		
3	2870	x	3110	x	1	=	8.926	Sqm.		
4	3155	x	300	x	1	=	0.947	Sqm.		
5	7535	x	2280	x	1	=	17.180	Sqm.		
6	2155	x	560	x	1	=	1.207	Sqm.		
7	1700	x	4810	x	1	=	8.177	Sqm.		
8	675	x	80	x	1	=	0.054	Sqm.		
9	1350	x	6980	x	1	=	9.423	Sqm.		
10	3130	x	3350	x	1	=	10.486	Sqm.		
11	80	x	900	x	1	=	0.072	Sqm.		
TOTAL AREA = 59.998										645.816
S1	1500	x	3510	x	1	=	5.265	Sqm.		
S2	1550	x	1800	x	1	=	2.790	Sqm.		
TOTAL BALCONY AREA = 8.055										86.704

PROJECT TITLE
PROPOSED BUILDING PLANS OF AFFORDABLE GROUP HOUSING COLONY FOR AN AREA MEASURING 12.8847 ACRES (LICENCE NO 189 OF 2022 DATED 16/11/2022) IN SECTOR-5, SOHNA, DISTRICT GURUGRAM BEING DEVELOPED BY SRE INDIA AND DESI CONSTRUCTION PVT. LTD. IN COLLABORATION WITH DESI CONSTRUCTION PVT. LTD.

LC-4846

OWNERS' SIGNATURE

ARCHITECTS' SIGNATURE

Avanika Vasishth
CA/2018/5670

DRAWING TITLE

CARPET AREA + UNIT LAYOUT
(GROUND FLOOR LAYOUT)

UNIT - 1A, 1B & 1C

ARCHITECT	NORTH
GANGA REALTY - DESIGN TEAM GANGA REALTY Vastu Tower, Golf Course Road Gurgaon, Haryana	
DATE	DECEMBER, 2022
SCALE	1:50
DEALT	AV
CHECKED	NKM
DWG. NO.	S-135