


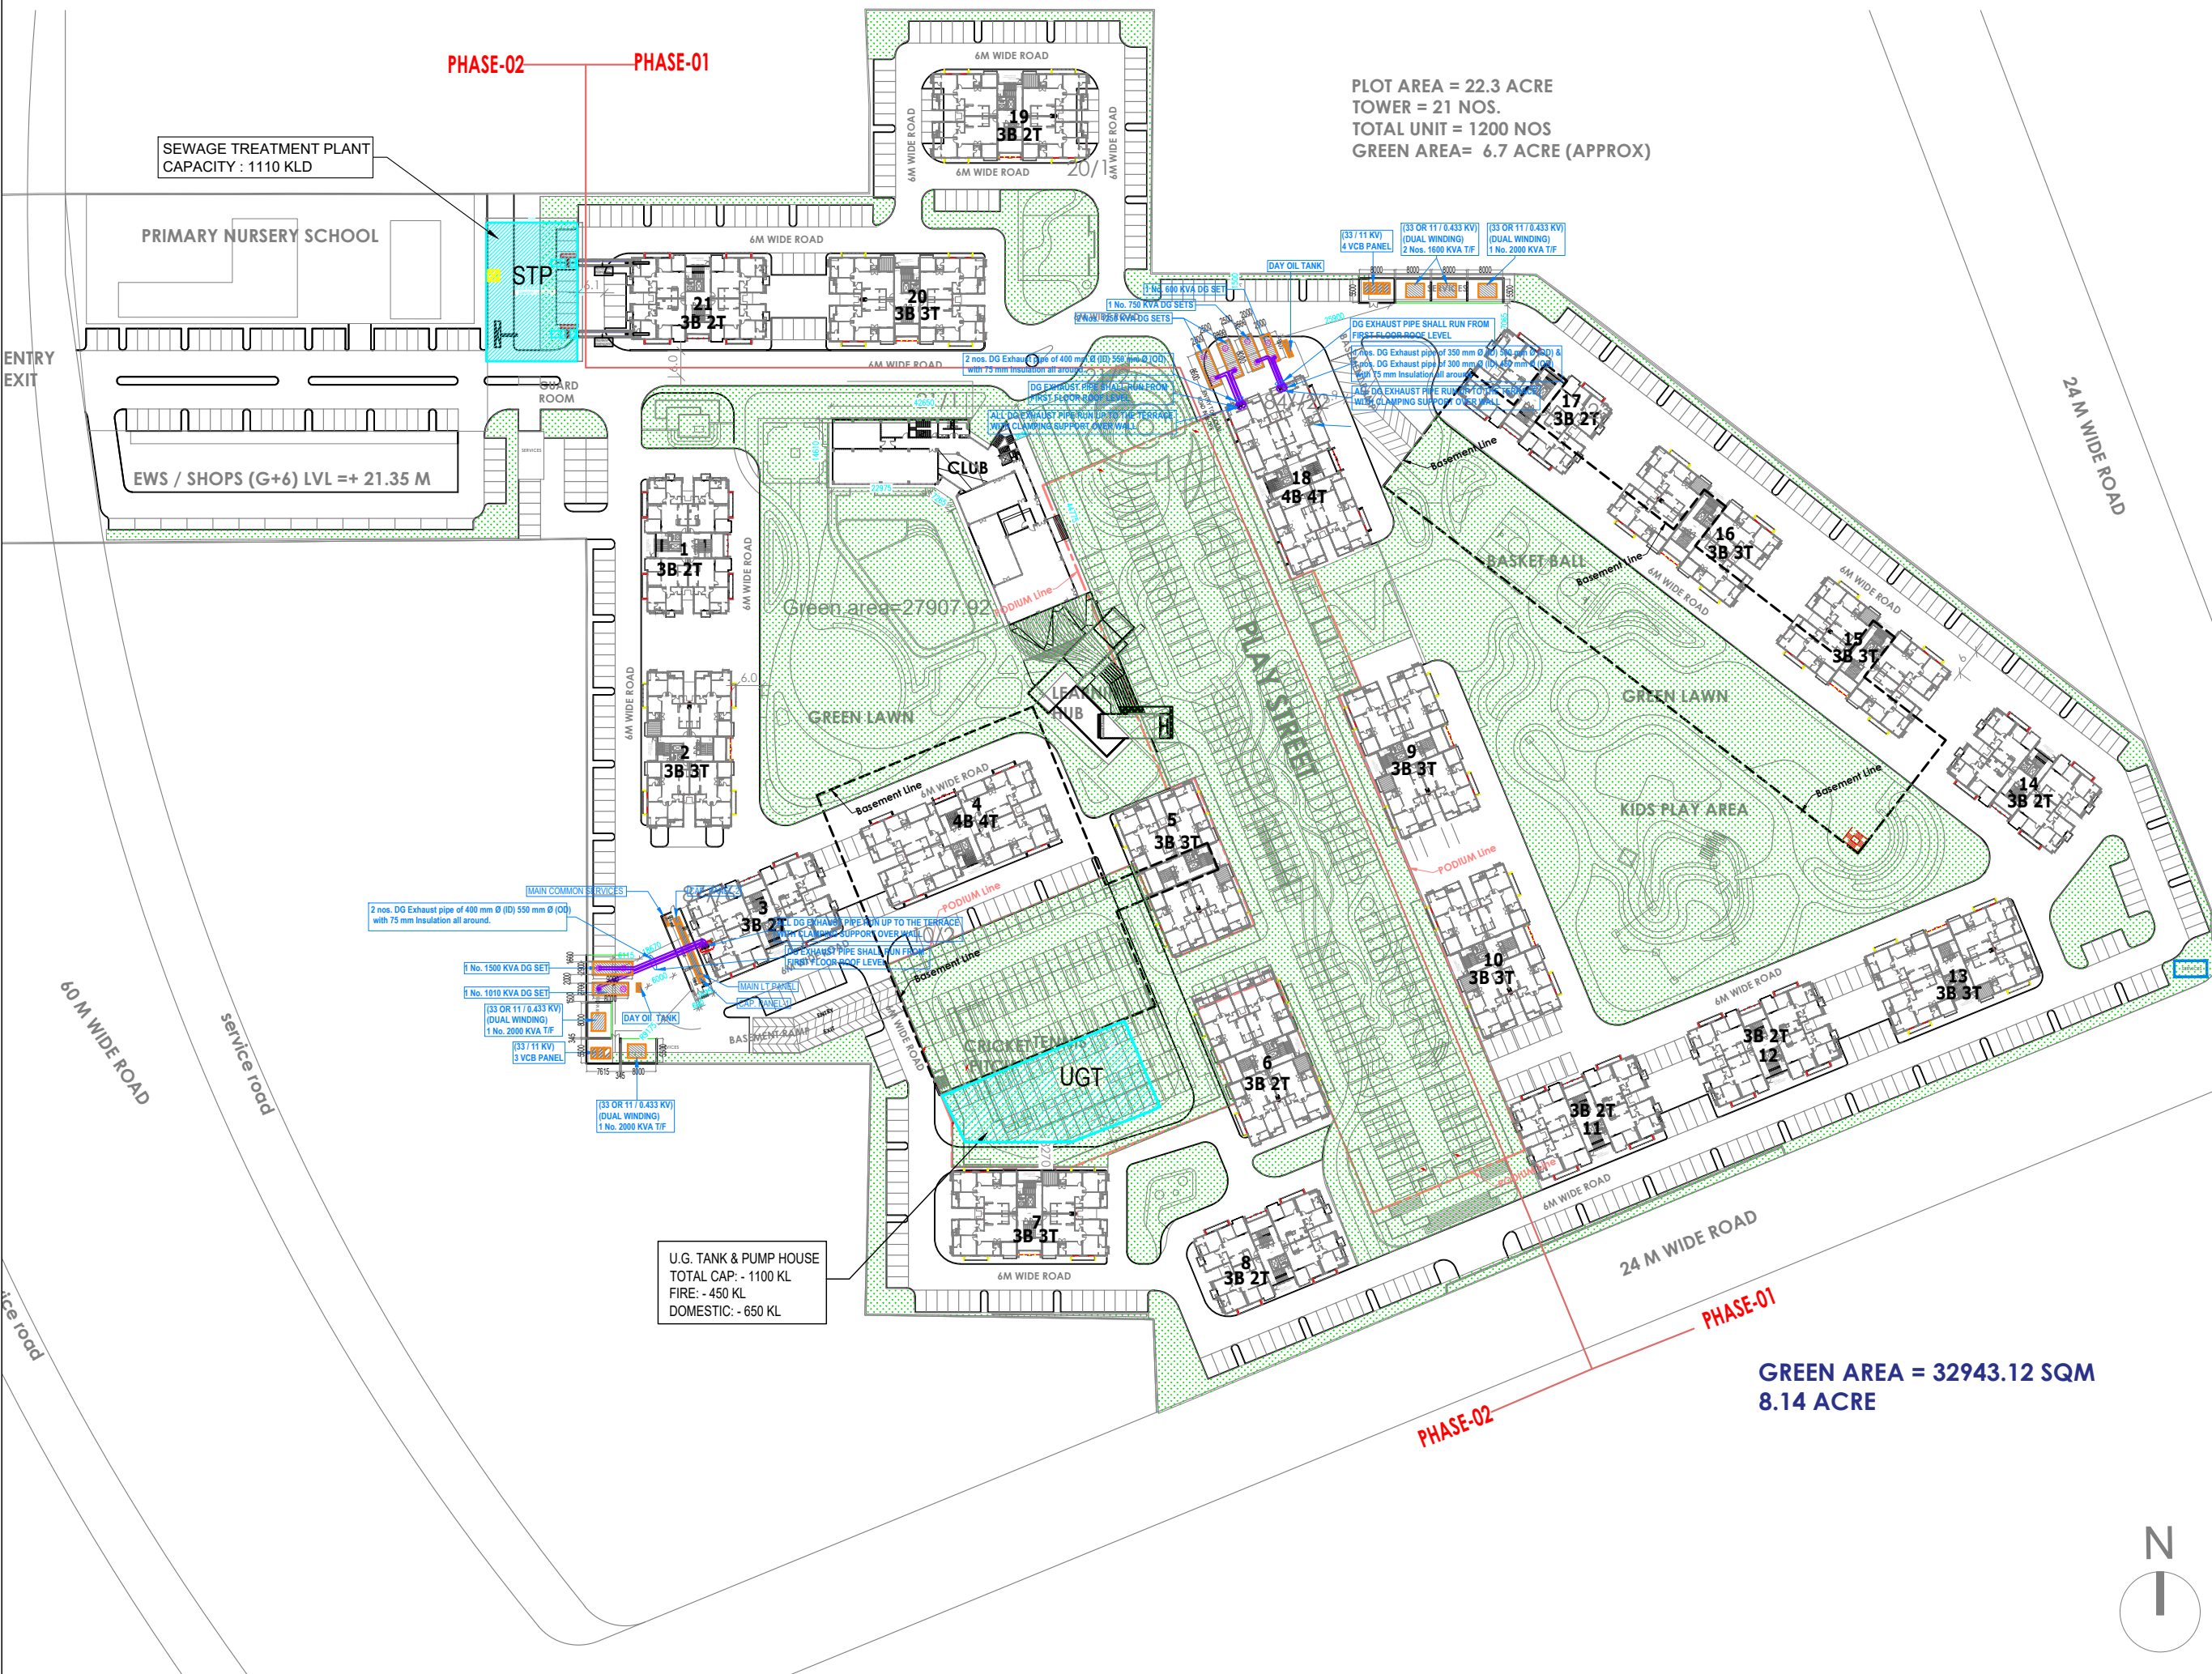

PLOT AREA = 22.3 ACRE
TOWER = 21 NOS.
TOTAL UNIT = 1200 NOS
GREEN AREA= 6.7 ACRE (APPROX)

GREEN AREA = 32943.12 SQM
8.14 ACRE

rev. no.	date	revision

project
PROPOSED "ASHIANA AMARAH" HOUSING
At Sector 93, Gurugram

title
LAYOUT PLAN

subtitle
EXTERNAL ELECTRICAL SETTING OUT

drawing released for
☐ APPROVAL ☒ SUBMISSION
☐ ADVANCE COPY ☐ CONSTRUCTION

drg. no.
ATU / ELEC / EXT. - 01

scale
1 : 750@A1

date
July 2021

drawn by
Surjeet

designed by
Ateeq Ur Rehman

checked by
Anand Havelia

architects
BIAS ARCHITECTURE
502, Tower No. 12, Commonwealth Games Village, New Delhi 110 092, India
tel : +91 11 2121 1603/606 www.biasarchitecture.com

services consultant
Consummate Engineering Services (P) Ltd.
Noida Office : B - 67, Sector - 67, Noida - 201 301
Tel : (0120) 2303500 (24 Lines)
Lko. Office : R 006, Rohtas Plumeria, Gomti Nagar, Lucknow
e mail : mail@cespl.in, website : www.cespl.in