


LEGEND :-				
SYMBOL	FIXTURE TYPE	NOS.	MOUNTING HEIGHT (in metres)	WATTAGE
	POLE LIGHT WITH SINGLE LIGHT FIXTURE	144	POLE HEIGHT 4.5M	25 W LED
	FEEDER PILLAR	03		

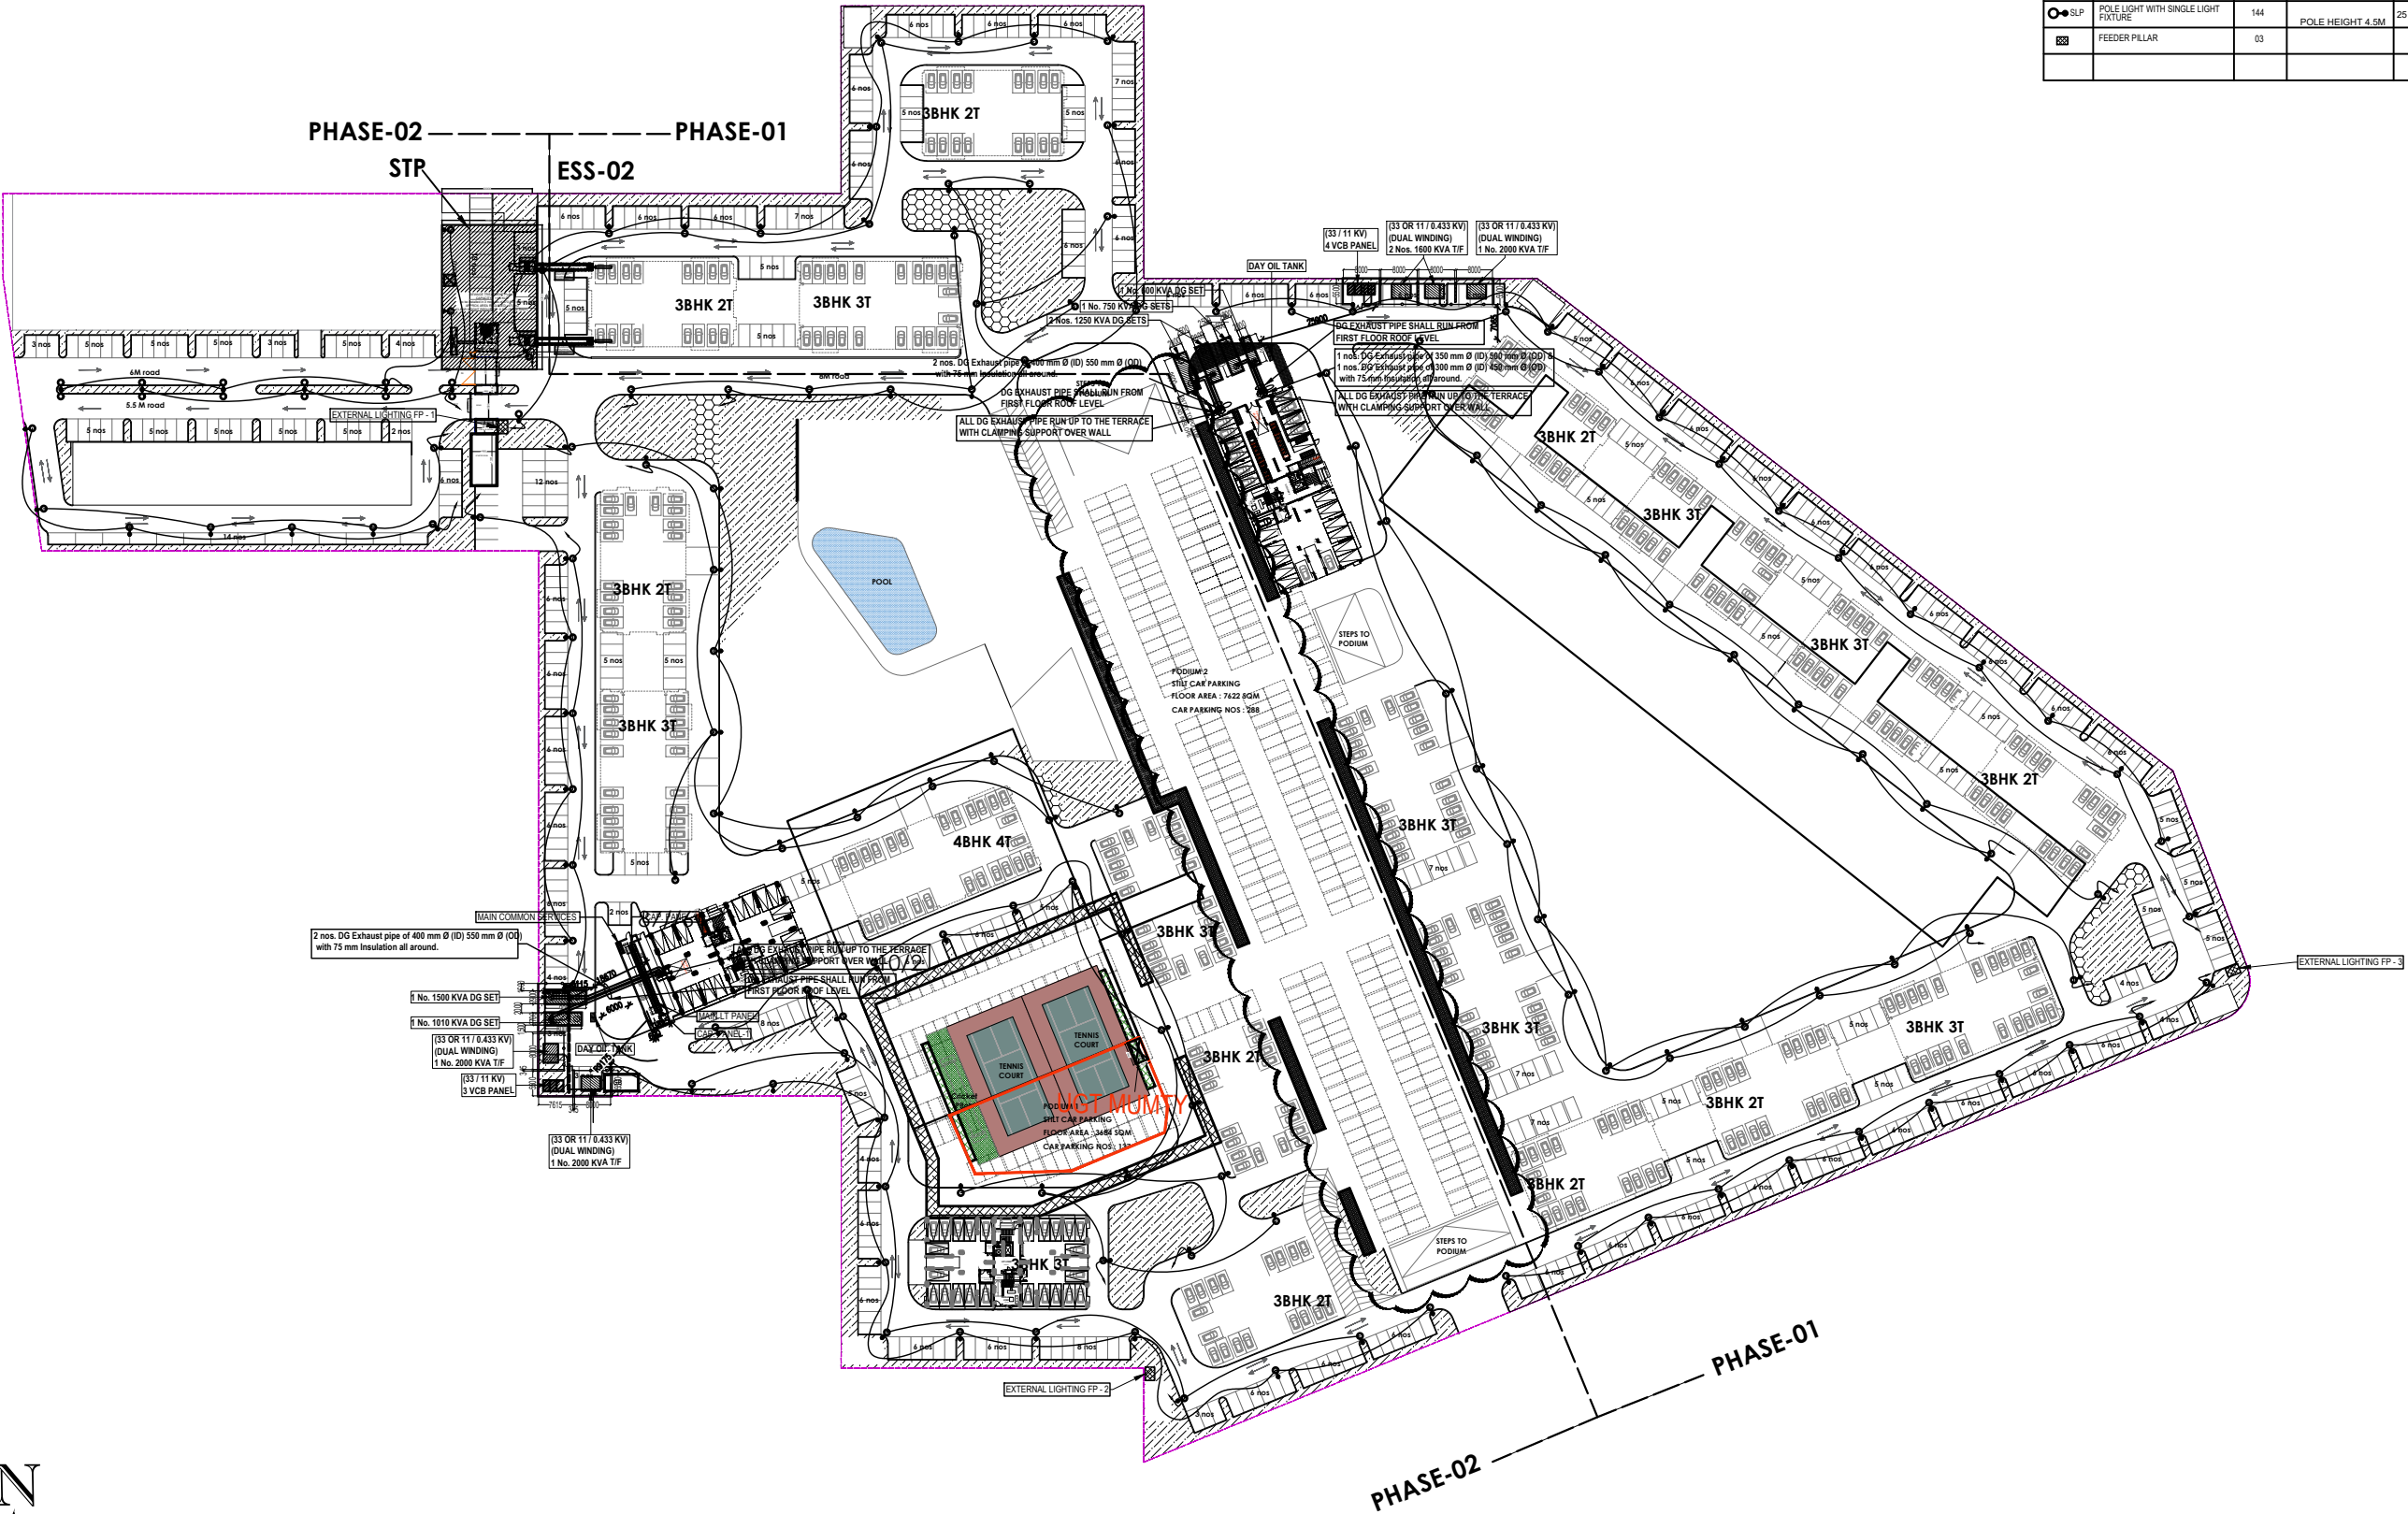

Amarah Street Light Concept Plan