



Door Tag	Typology	Fire Rating	Masonry Width	Masonry Height	Masonry Cill Height	Masonry Lintel Height
D1	Flush Door	NA	1200	2400		2400
D2		NA	800	2300	100	2400
D3		NA	1000	2400		2400
D4		NA	2150	2400		2400
FD1	Metal door	2	2150	2400		2400
FD1a		2	2150	2400		2400
FD1b		2	2150	2400		2400
FD2		2	2000	2400		2400
FD2a		2	2000	2400		2400
FD3		2	1200	2400		2400
FD3a		2	1200	2400		2400
FD3b		2	1200	2400		2400
FD4	Glass door	NA	1200	2400		2400
FD5		2	2000	2400		2400

Legend	Drainage & Water Supply
(1)	SOIL PIPE
(2)	WASTE PIPE
(3)	WATER PIPE
(4)	WATER PIPE
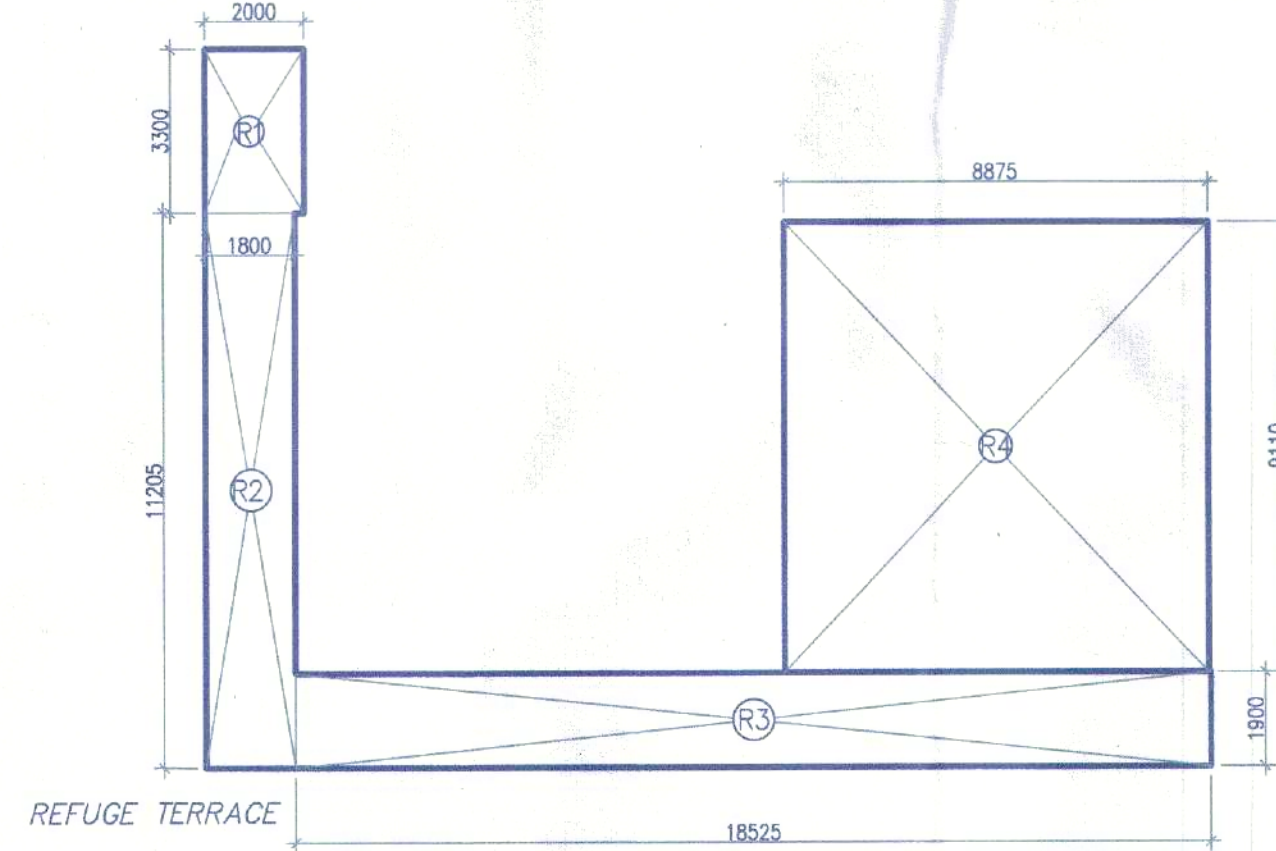

NINTH FLOOR REFUGE
LVL+42050

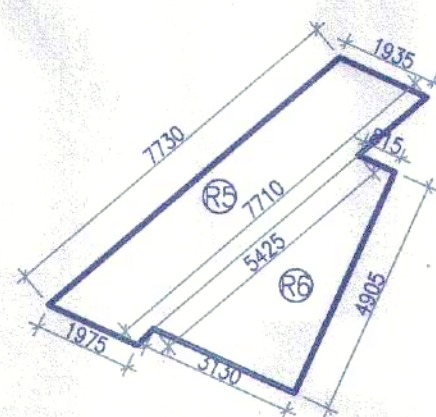

Note:-

- BUILDING HAS AUTOMATIC SPRINKLER SYSTEM WHEREVER REQUIRED BY NBC.
- BUILDING WILL BE DESIGNED (STRUCTURES) AS PER RELEVANT IS CODES FOR EARTH QUAKE RESISTANCE.

Checked and found ok for Public Health (Internal) Service only subject to compliance in forwarding letter no. 287 dated 11/12/23

Supervising Engineer (H3)
for Civil Engineering (H3)
Panchkula

Checked and found ok for Public Health (Internal) Service only subject to compliance in forwarding letter no. 287 dated 11/12/23

PROJECT:
**PROPOSED COMMERCIAL COLONY AREA
MEASURING 6.525 ACRES (LICENSE NO. 79 OF 2012
DATED 17/08/2012 & LICENSE NO. 11 OF 2013 DATED
12/03/2013) IN SECTOR 106, GURGRAM BEING
DEVELOPED BY ELAN AVENUE LTD.(FORMERLY
KNOWN AS ARMID DEVELOPERS LTD.)**

ARCHITECTS

9TH FLOOR REFUGE AREA CALCULATION									
GROSS - A									
R1	=	1	X	2.000	X	3.300	=	6.600	SQM
R2	=	1	X	1.800	X	11.200	=	20.160	SQM
R3	=	1	X	1.800	X	18.500	=	33.300	SQM
R4	=	1	X	8.875	X	8.110	=	80.851	SQM
R5	=	0.5	X	(7.730+7.710)	X	1.835	=	14.938	SQM
R6	=	0.5	X	(3.130+8.15)	X	4.905	=	9.676	SQM
							TOTAL	=	167.431 SQM
GROSS AREA OF 8th FLOOR	=						2819.298	SQM	
GROSS AREA OF 10th FLOOR	=						2658.201	SQM	
							=	5477.497	SQM
REFUGE AREA REQUIRED	=						(5477.497X0.3)10	+	ADDITIONAL SPACE TO ACCOMMODATE WHEEL CHAIR SPACE @0.9 SQM PER 200 POPULATION
	=						164.325	+	
	=						167.025	SQM	
REFUGE AREA PROVIDED	=						GROSS - A		
	=						167.431	SQM	

OWNER'S SEAL & SIGNATURE

For Elan Avenue Ltd.
Authorized Signatory

ARCHITECT'S SEAL & SIGNATURE

AVINASH CHANDRAN MOYA
Registered No. CA/277/2015
H.No. 103, P.H.I.
Near Patim Vihar, Gurugram

NOV.-2022. Scale : 1:100

Drawing Title:-

9TH FLOOR

Drawing No:-

T-11