


SR. NO.	TYPE OF PLOT	PLOT NOS.	LENTH (SQ. M)	BREADTH (SQ. M)	PLOT AREA (SQ. M)	NOS. OF PLOTS	TOTAL AREA (SQ. M)
1	TYPE - B	1 TO 7	21.990	6.820	149.972	7	1049.803
2	TYPE - A	8 TO 12	22.690	6.600	149.754	5	748.770
3	TYPE - A	14 TO 28	22.690	6.600	149.754	13	1946.802
4	TYPE - I	27	7.570	11.412	86.389	1	86.389
5	TYPE - I	28 TO 29	7.550	11.412	86.161	2	172.321
6	TYPE - I	30	7.505	11.412	85.647	1	85.647
7	TYPE - I	31	7.595	11.412	86.674	1	86.674
8	TYPE - H	32	7.096	13.580	96.364	1	96.364
9	TYPE - H	33 TO 40	7.120	13.580	96.690	8	773.517
10	TYPE - F	41 TO 49	16.350	6.670	109.055	9	981.491
11	TYPE - C	50	7.465	20.407	152.338	1	152.338
12	TYPE - C	51 TO 58	7.480	20.407	152.644	8	1221.155
13	TYPE - C	59	7.480	20.403	152.614	1	152.614
14	TYPE - C	60	7.480	20.300	151.844	1	151.844
15	TYPE - C	61	7.480	20.196	151.066	1	151.066
16	TYPE - C	62	7.480	=(20.092+19.988)/2	149.899	1	149.899
17	TYPE - D	63	7.561	19.880	150.313	1	150.313
18	TYPE - D	64 TO 68	7.540	19.880	149.895	5	749.476
19	TYPE - F	69 TO 86	16.350	6.670	109.055	18	1962.981
20	TYPE - G	87 TO 106	6.710	14.385	96.523	20	1930.467
21	TYPE - E	107 TO 112	18.800	6.770	127.276	6	763.656
22	TYPE - E	114 TO 121	18.800	6.770	127.276	8	1018.208
23	TYPE - J	122 TO 123	18.800	6.310	118.628	2	237.256
24	TYPE - E	124 TO 137	18.800	6.770	127.276	14	1781.864
25	TYPE - J	138 TO 139	18.800	6.310	118.628	2	237.256
26	TYPE - A	140 TO 145	22.690	6.600	149.754	6	898.524
27	TYPE - M4	146	AS PER PLINE		144.030	1	144.030
28	TYPE - M1	147	AS PER PLINE		149.470	1	149.470
29	TYPE - M2	148	AS PER PLINE		140.850	1	140.850
30	TYPE - M3	149	AS PER PLINE		127.630	1	127.630
<b>TOTAL</b>						<b>147</b>	<b>18298.675</b>

- LICENCE PERMISSION**
- 60.0M & 12.0M WIDE ROAD
  - REVENUE RASTA
  - COMMERCIAL
  - COMMUNITY FACILITIES
  - GREEN AREA

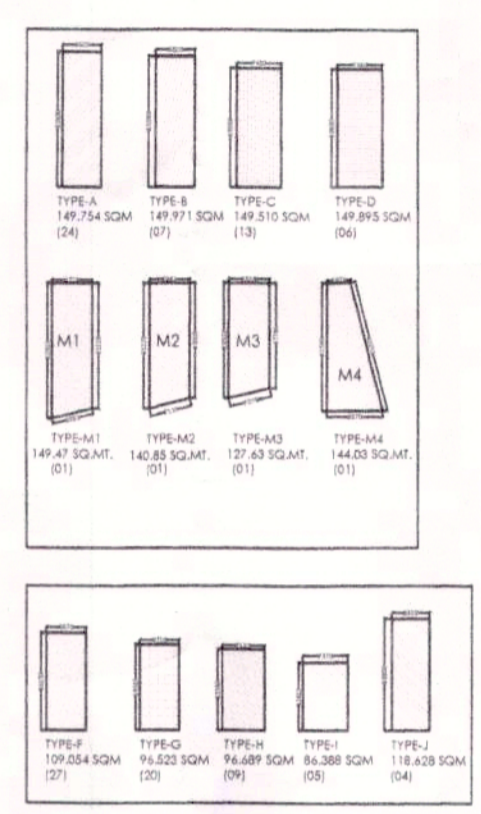

PRJ.NO. 0-0-0 DRG NO. MD\MA\5-78\WD\PD\001

**KEY PLAN :-**

**GENERAL NOTES :-**

- ALL DIMENSIONS ARE UNFINISHED DIMENSIONS UNLESS OTHERWISE SPECIFIED.
- ALL DIMENSIONS ARE IN MM UNLESS OTHERWISE SPECIFIED.
- DO NOT SCALE THE DRGS. ALL WRITTEN DIMENSIONS TO BE FOLLOWED.
- THIS DRAWING SHALL BE READ IN CONJUNCTION WITH DETAILS, LARGE SCALE DRAWINGS, STRUCTURAL, PLUMBING, ELECTRICAL, AND OTHER RELEVANT DRAWINGS.
- DISCREPANCIES IF ANY SHOULD BE BROUGHT TO THE NOTICE OF THE ARCHITECT BEFORE EXECUTION OF WORK.
- DETAIL DRAWINGS SHALL SUPERSEDE SMALLER SCALE DRAWINGS.
- CONTRACTOR TO CHECK & VERIFY ALL DIMENSIONS BEFORE EXECUTION OF THE WORK.
- ALL LEVELS ARE STRUCTURAL SLAB LVL.

**ARCHITECTURAL DESIGN REPORT**

**LEGENDS :-**

- PLOT BOUNDARY LINE
- PHYSICAL SURVEY LINE
- ZONING SET BACK LINE
- BLDG LINE
- BLDG SET BACK LINE

**TAGS :-**

- SECTION REFERENCE
- FINISHES TYPE
- LEVELS
- GRILL TYPE
- ABBREVIATIONS :-
- W- WINDOW
- D- DOOR
- C- CRILL
- FS- FASCIA SECTION
- RL- RAILING

**PROJECT :-** Sector 78, GURUGRAM

**PROJECT LOGO :-**

3/01/23	PLOT NOS REVISED
30/12/22	FOR CONSTRUCTION

**Revisions**

No.	Date	Description

**CLIENT NAME :-** MAPSKO BUILDING PVT. LTD.

**STRUCTURAL CONSULTANT**  
RD CONSULTANTS

**MEP SERVICES CONSULTANT**  
SONI CONSULTANTS

**LANDSCAPE CONSULTANT**

**STATUS :-** DEMARCATION

**TITLE :-** KEY PLAN PLOTS DEMARCATION

Project: MAPSKO BUILDING PVT. LTD. SR.NO. MD\MA\5-78\WD\PD\001

Scale: 1:500 @ A1

Date: 30/12/2022

DRN. BY: ABDULLA

CHKD. BY: AR.NISAR

Issue

**OWNER**  
MAPSKO BUILDERS PVT. LTD.

**Auth. Signatory**

**ARCHITECT**  
Shri Nisar Ahmed Ansari  
CA/2005/36034

60M WIDE