


ANNEXURE-II

BLOCK DIAGRAM OF STP BASED ON MBR

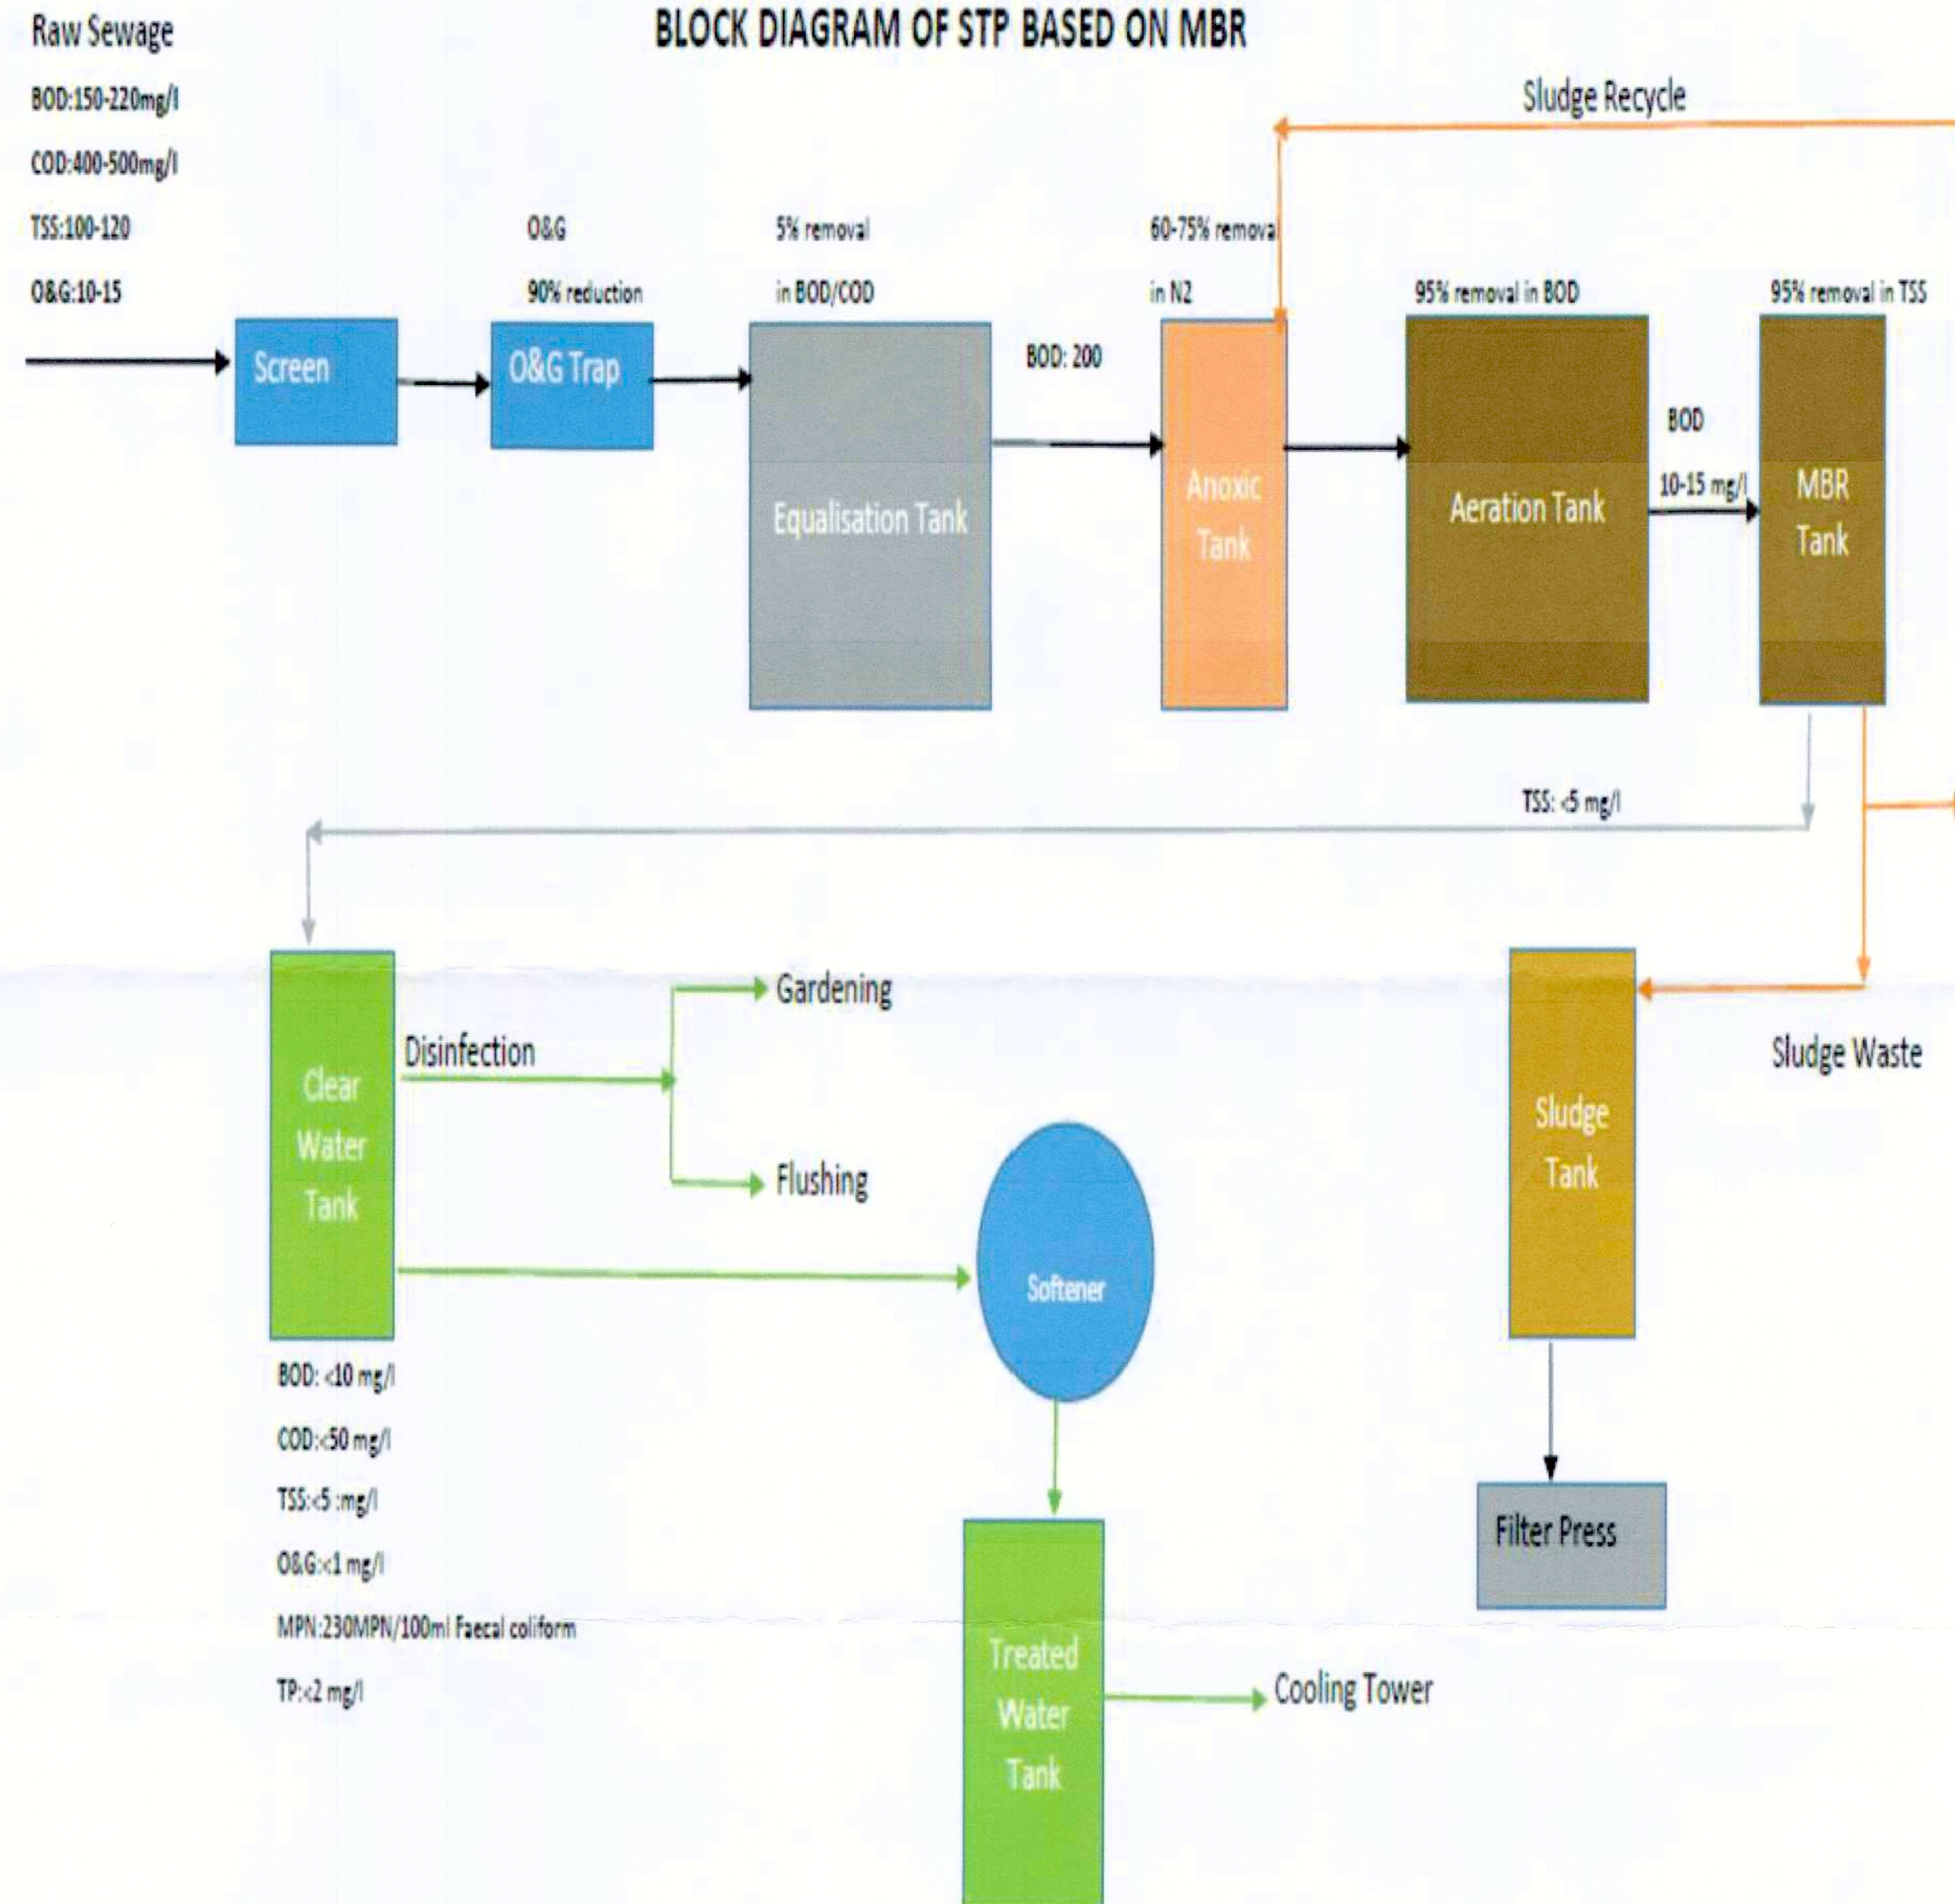

enquip Enquip Technologies Pvt. Ltd.
B-104, Third Floor, DDA Sheds,
Okhla Industrial Area - I,
New Delhi - 110020 (India).
Phone Number - +91-11-41613620

PLOTTED PROJECT NAME:-

SECTOR-78, GURGAON

CLIENT:- For MAPSKO BUILDERS PVT. LTD.
MAPSKO BUILDERS PVT. LTD. *[Signature]*
Auth. Signatory

SHEET TITLE:-
SOLID WASTE MANAGEMENT PLAN.

Drawing No. ENQP/MAPSKO/MBR/STP/LAY/01

S. No.	Description
1.	.
2.	.
3.	.
4.	.
5.	.
6.	.
7.	.
8.	.

Scale : NTS Date : 16-01-23 R.No.: 00

Drawn By: S.R. Checked By: S.R. Approved By: Z.H.R.