
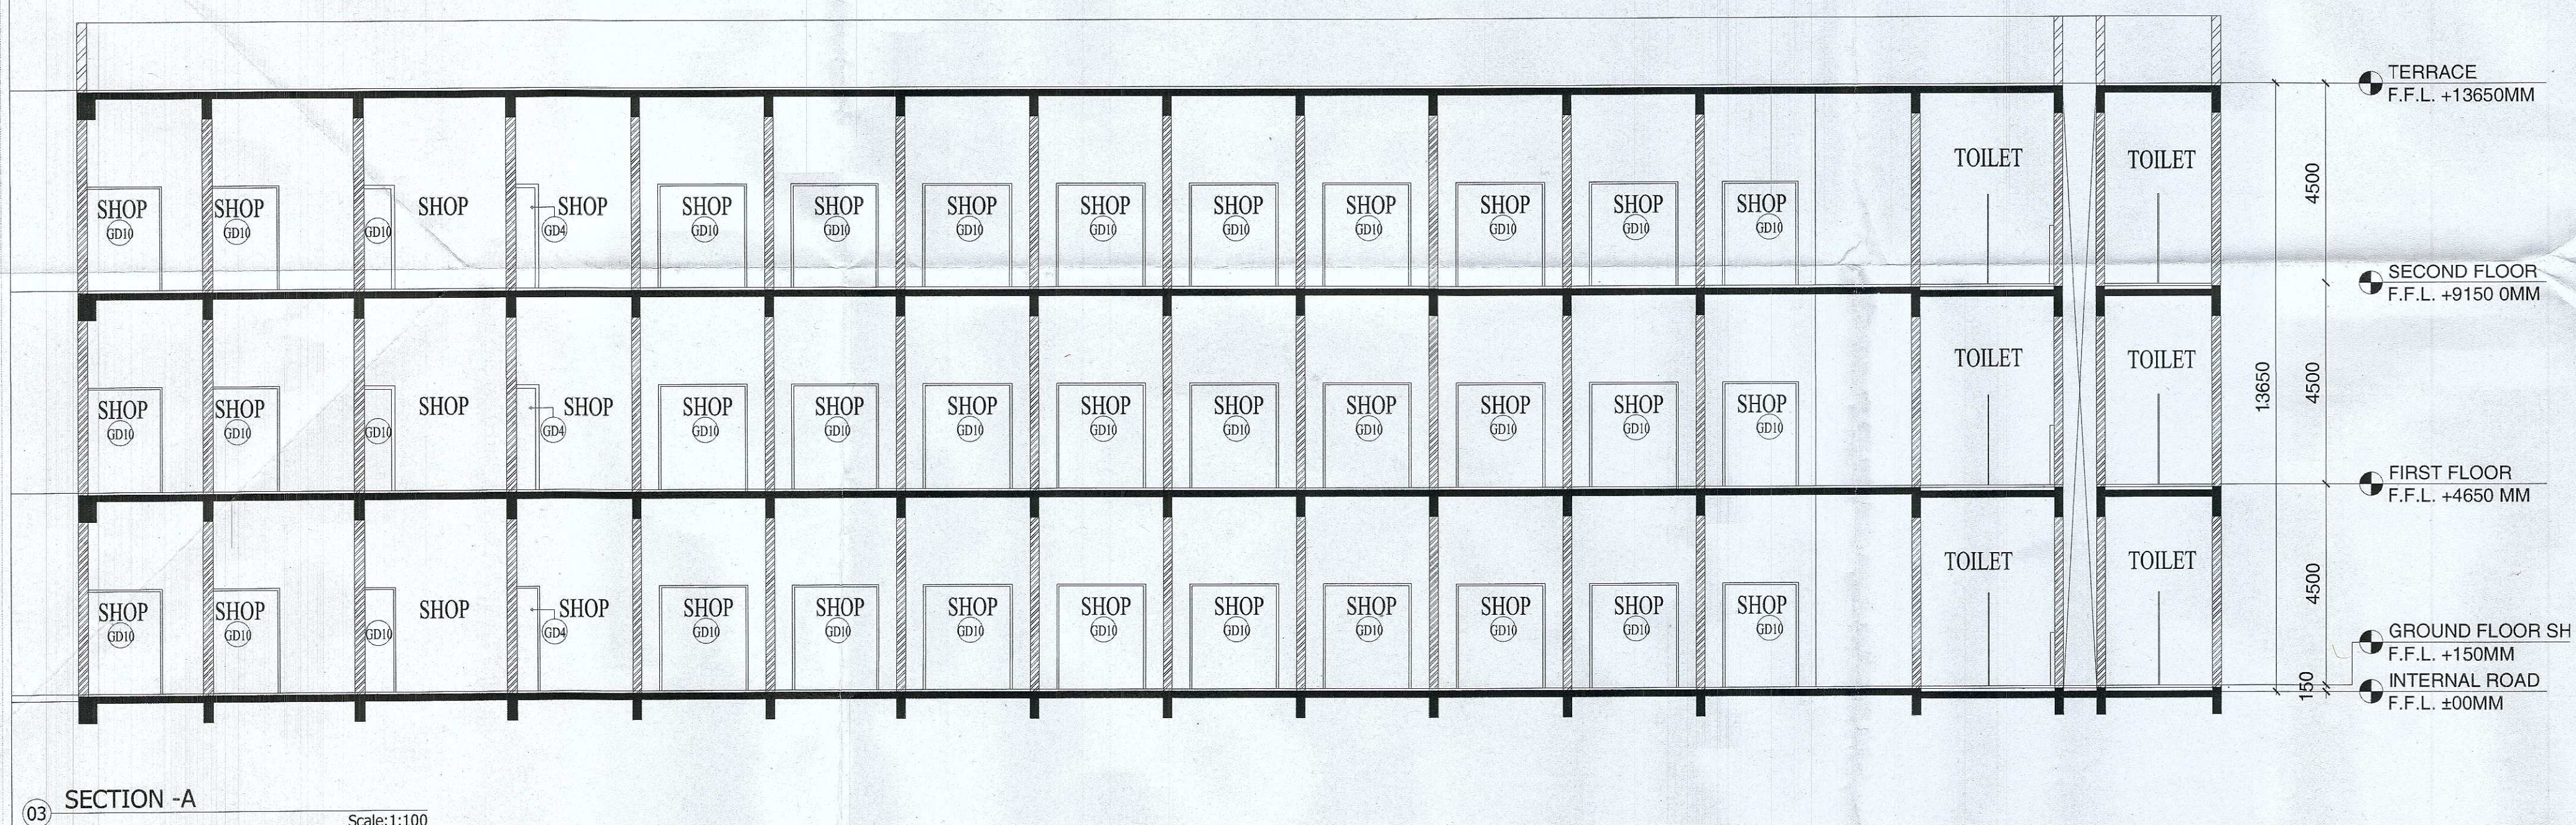
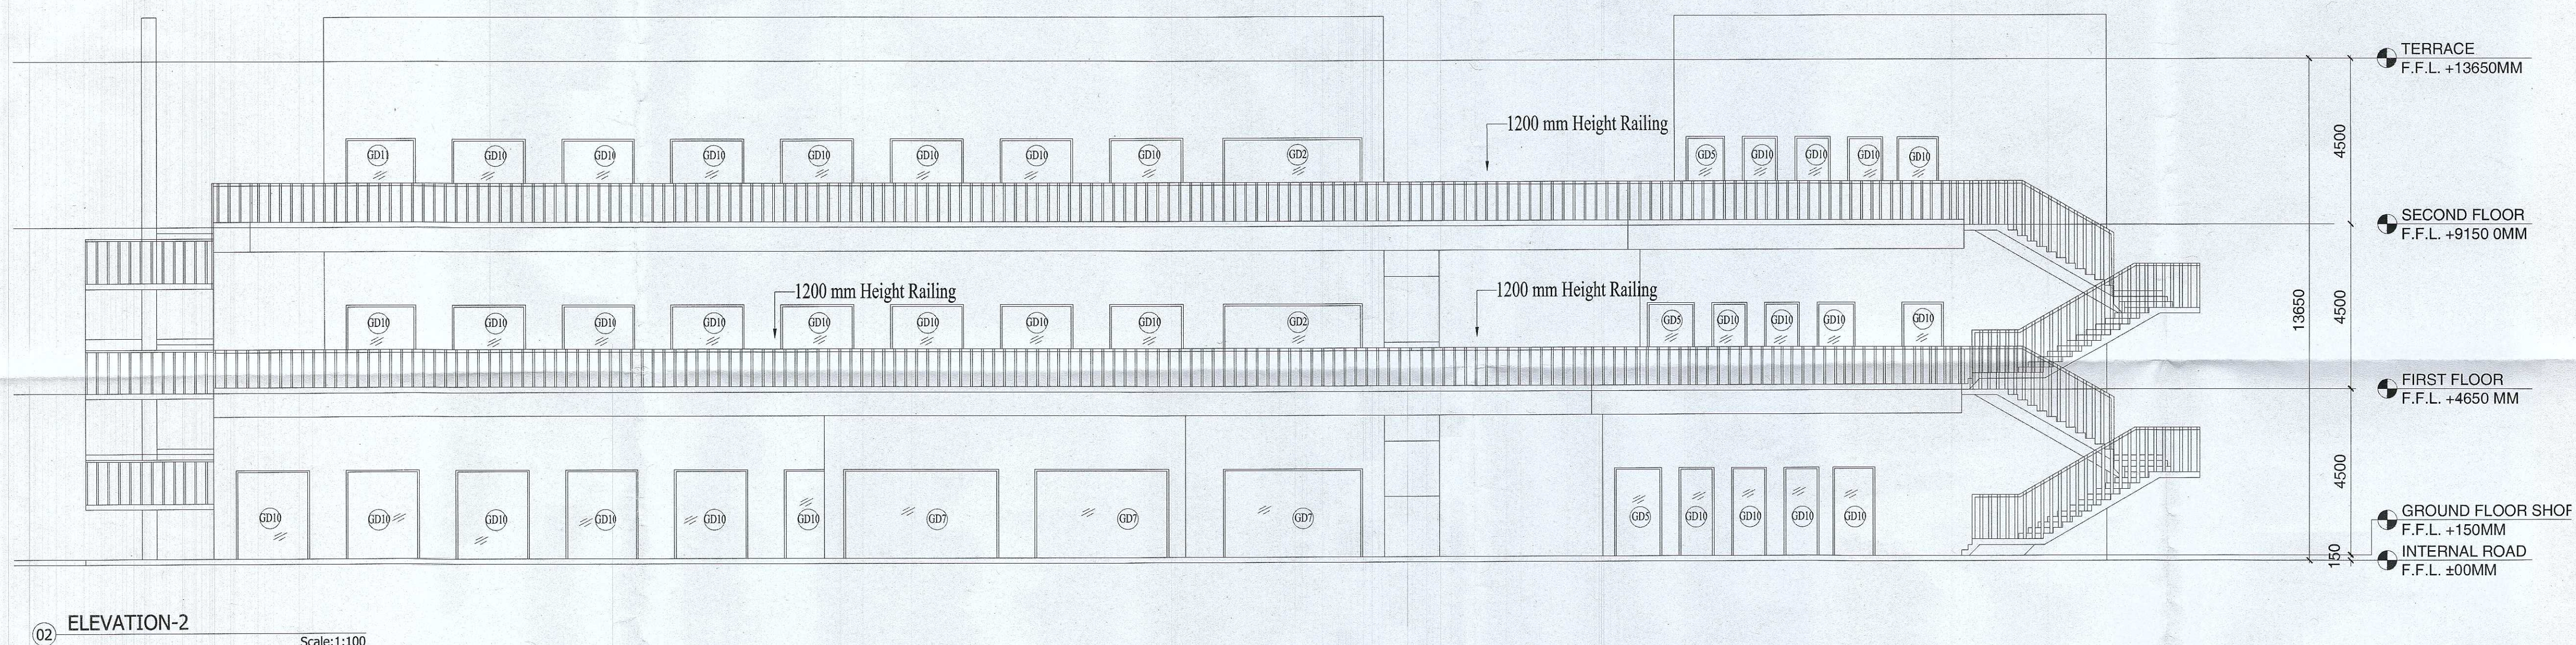


[Signatures]
P.P. (HQ) S.T.P. (HQ) S.T.P. (G) S.T.P. (G)
Member Member Secretary Member Member
B.P.A.C. B.P.A.C. B.P.A.C. B.P.A.C.
ATP(HQ) (Dinesh Kumar) PA(HQ)

[Signatures]
JD. PA. A.T.P.

TO BE READ WITH THIS OFFICE
MEMO NO.:
DATED: DDN(HQ) Member B.P.A.C.

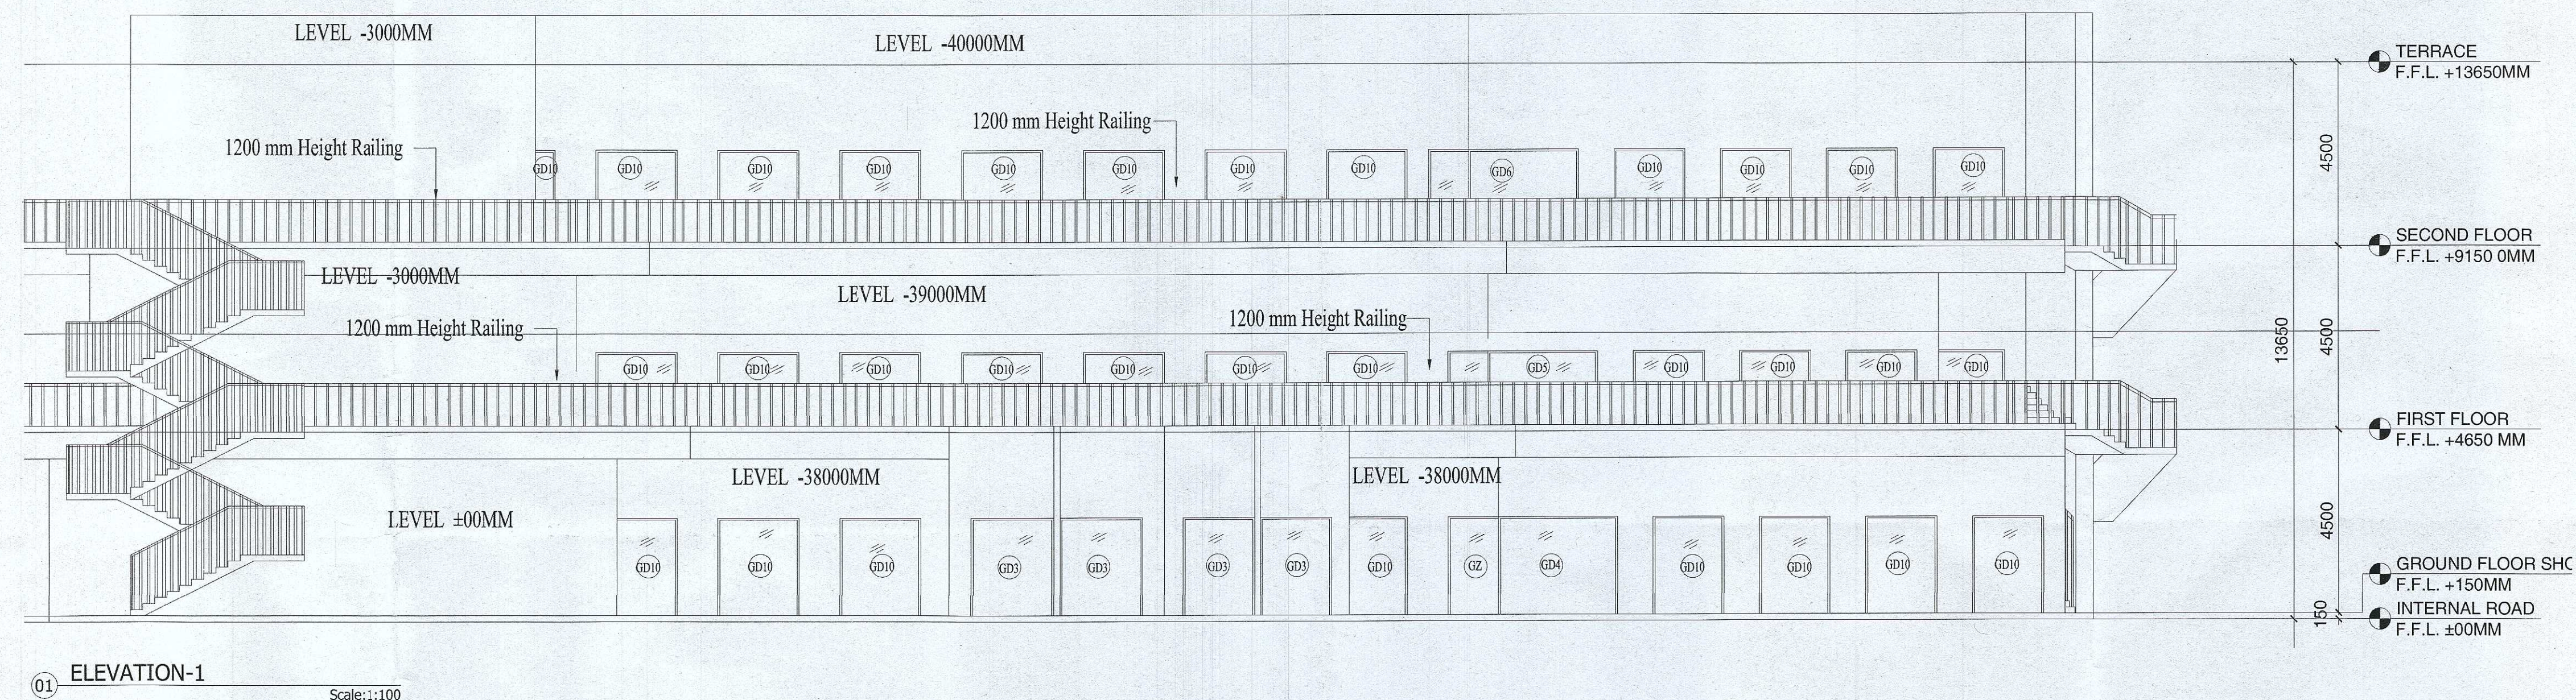

DOOR WINDOW SCHEDULE					
S.No	Type	Size of Opening	Cill Level	Lintel Level	Description
1	D1	1200 x 2100	00	2100	Handicapped Toilet Entry Door
2	D2	1000 x 2100	00	2100	Toilet Entry Door
3	D3	600 x 2100	00	2100	WC Entry Door
5	GD1	3800 x 2400	00	2400	GLASS DOOR
6	GD2	2000 x 2400	00	2400	GLASS DOOR
7	GD3	2700 x 2400	00	2400	GLASS DOOR
8	GD4	3070 x 2400	00	2400	GLASS DOOR
9	GD5	2815 x 2400	00	2400	GLASS DOOR
11	GD6	2560 x 2400	00	2400	GLASS DOOR
12	GD7	2200 x 2400	00	2400	GLASS DOOR
13	GD8	3675 x 2400	00	2400	GLASS DOOR
14	GD9	3400 x 2400	00	2400	GLASS DOOR
15	GD10	4100 x 2400	00	2400	GLASS DOOR
16	GD11	1900x 2400	00	2400	GLASS DOOR
17	GD12	1800x 2400	00	2400	GLASS DOOR
18	GZ	1240 x 2400	00	2400	GLASS GLAZING
19	V1	600 x 900	1500	2400	TOILET VENTILATOR

PRINCIPAL ARCHITECT:

DESIGN FORUM INTERNATIONAL

K-47, KAILASH COLONY, NEW DELHI-110048
PHONE NO.: 011-46556600

OWNER'S SIGNATURE ARCHITECT'S SIGNATURE

For GLS Infracon Private Limited
ANIL TEVATIA
B. Arch. (Hons.)
CA/95/18739

APPROVAL OF REVISED & ADDITIONALLY PROPOSED BUILDING PLANS FOR AFFORDABLE GROUP HOUSING COLONY FOR ON AREA MEASURING 7.5375 ACRE (LICENCE NO. 34 OF 2020 DATED 30.10.2020 AND LICENCE NO. 160 OF 2022 DATED 04.10.2022) IN SECTOR-81, GURUGRAM BEING DEVELOPED BY GLS INFRACON PVT. LTD.

DRAWING TITLE:
COMMERCIAL 1 SECTION AND ELEVATION

SHEET NO.
15

SCALE: 1:150
DATE: