




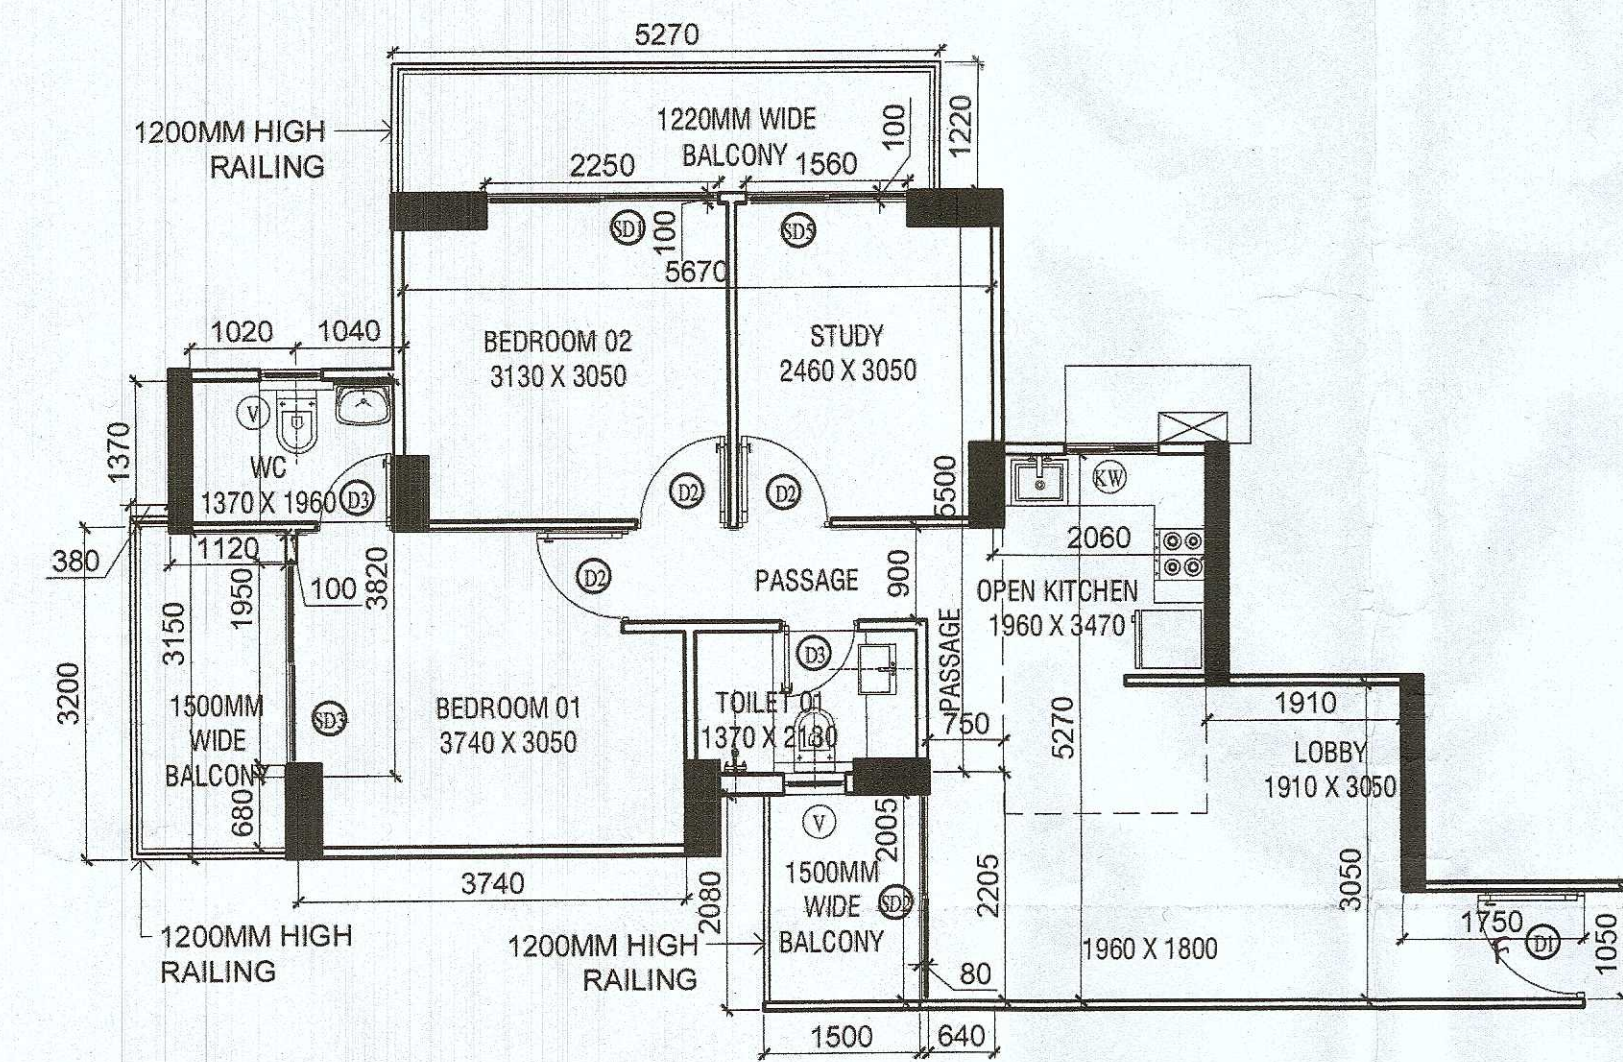

01 2 BHK + STUDY TYPE D UNIT
Scale:1:100

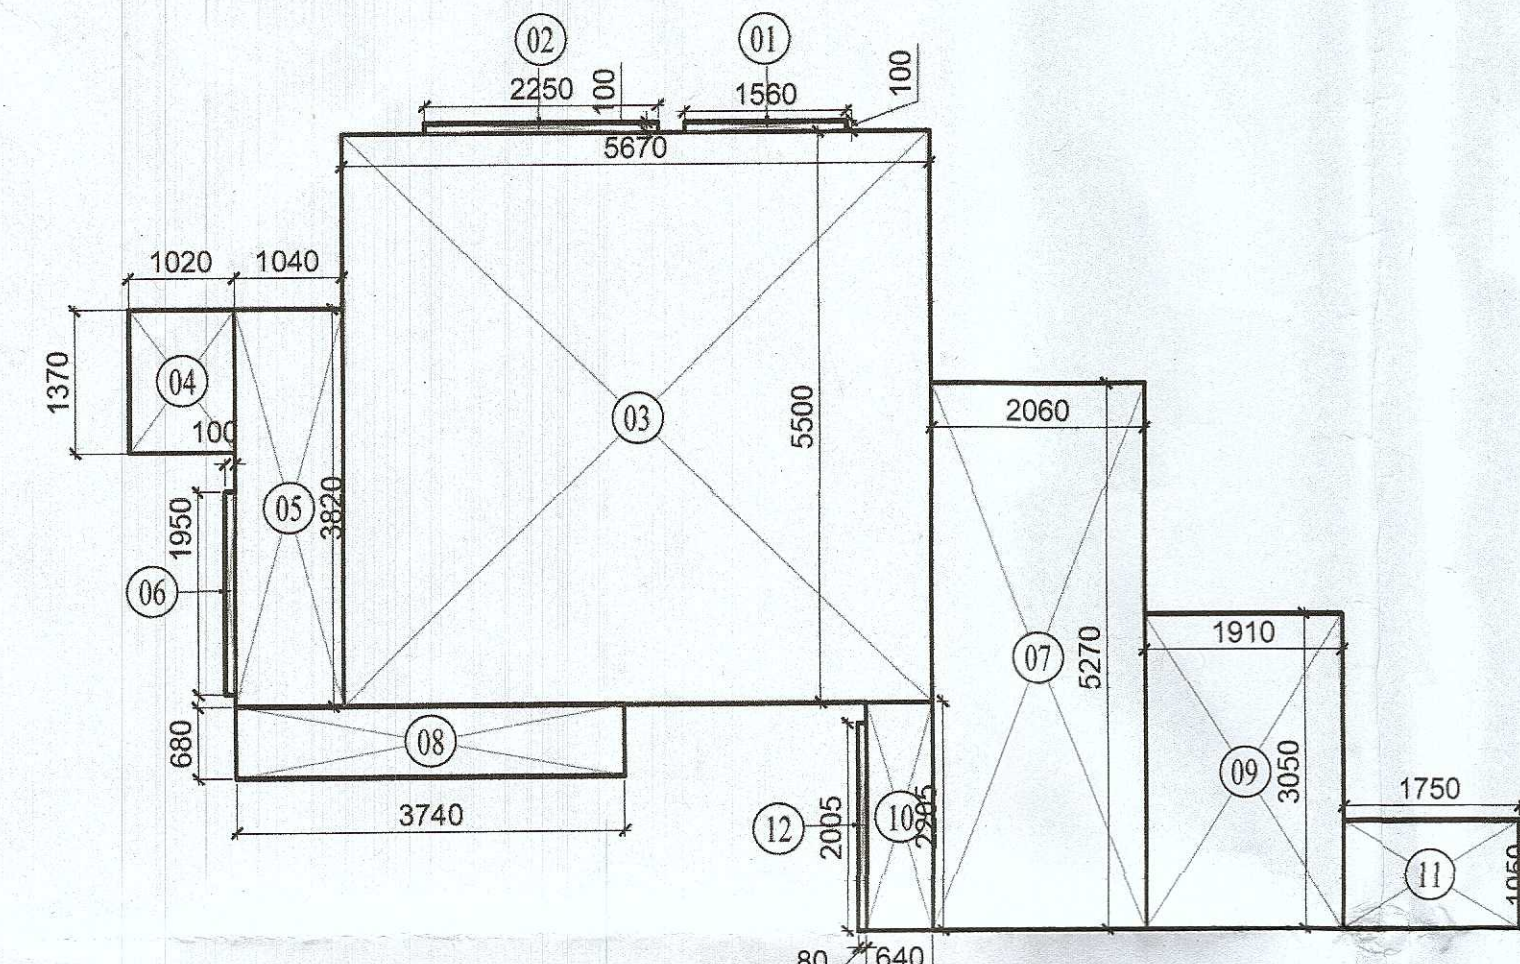


02 2 BHK + STUDY TYPE D UNIT (Carpet Area)
Scale:1:100

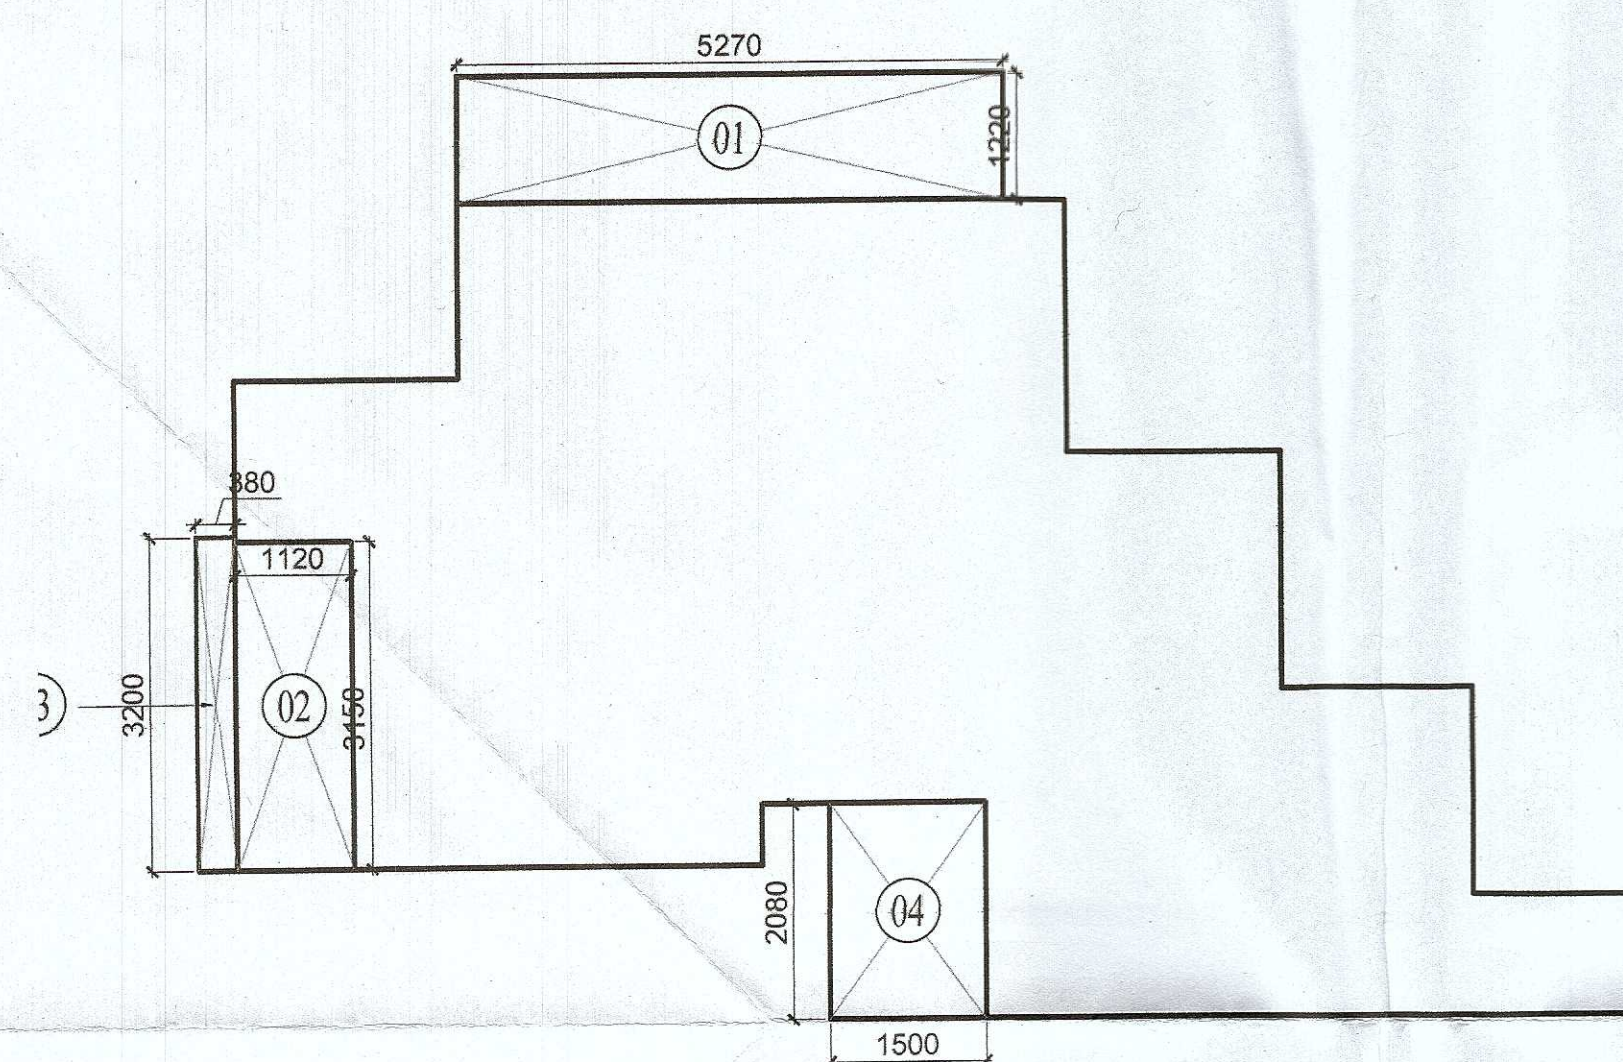


03 2 BHK + STUDY TYPE D UNIT (Balcony Area)
Scale:1:100

1BHK (TYPE 1) - CARPET AREA DETAIL								
1. ADDITION - XX								
S.No.	NAME	SHAPE	LENGTH (L)	WIDTH (B)	HEIGHT (H)	FORMULA	AREA	TOTAL AREA
1	1	Rectangle	1.050	0.080	-	L X B	0.084	0.084
2	2	Rectangle	3.050	4.140	-	L X B	12.627	12.627
3	3	Rectangle	1.910	2.140	-	L X B	4.087	4.087
4	4	Rectangle	1.800	0.100	-	L X B	0.180	0.180
5	5	Rectangle	0.080	1.520	-	L X B	0.122	0.122
6	6	Rectangle	3.050	3.660	-	L X B	11.163	11.163
7	7	Rectangle	1.370	2.140	-	L X B	2.932	2.932
2. TOTAL ADDITION							31.195	31.195
TOTAL CARPET AREA OF 1BHK (TYPE 1)							31.195	SQM

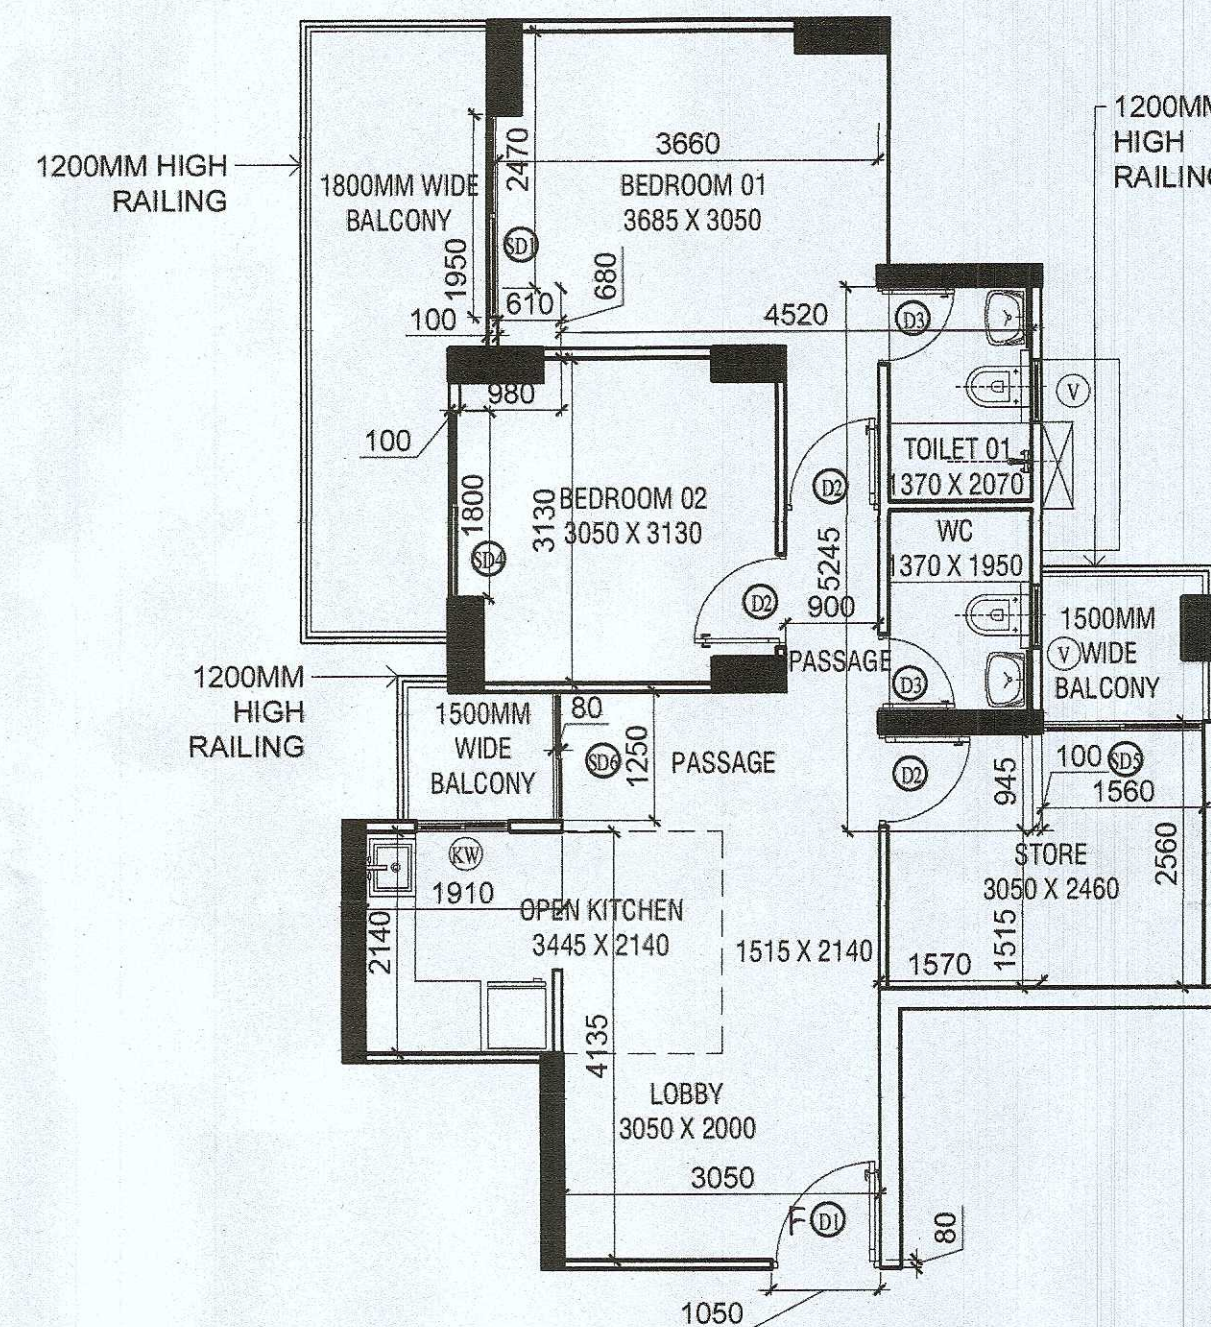


04 2 BHK + STORE TYPE E UNIT
Scale:1:100

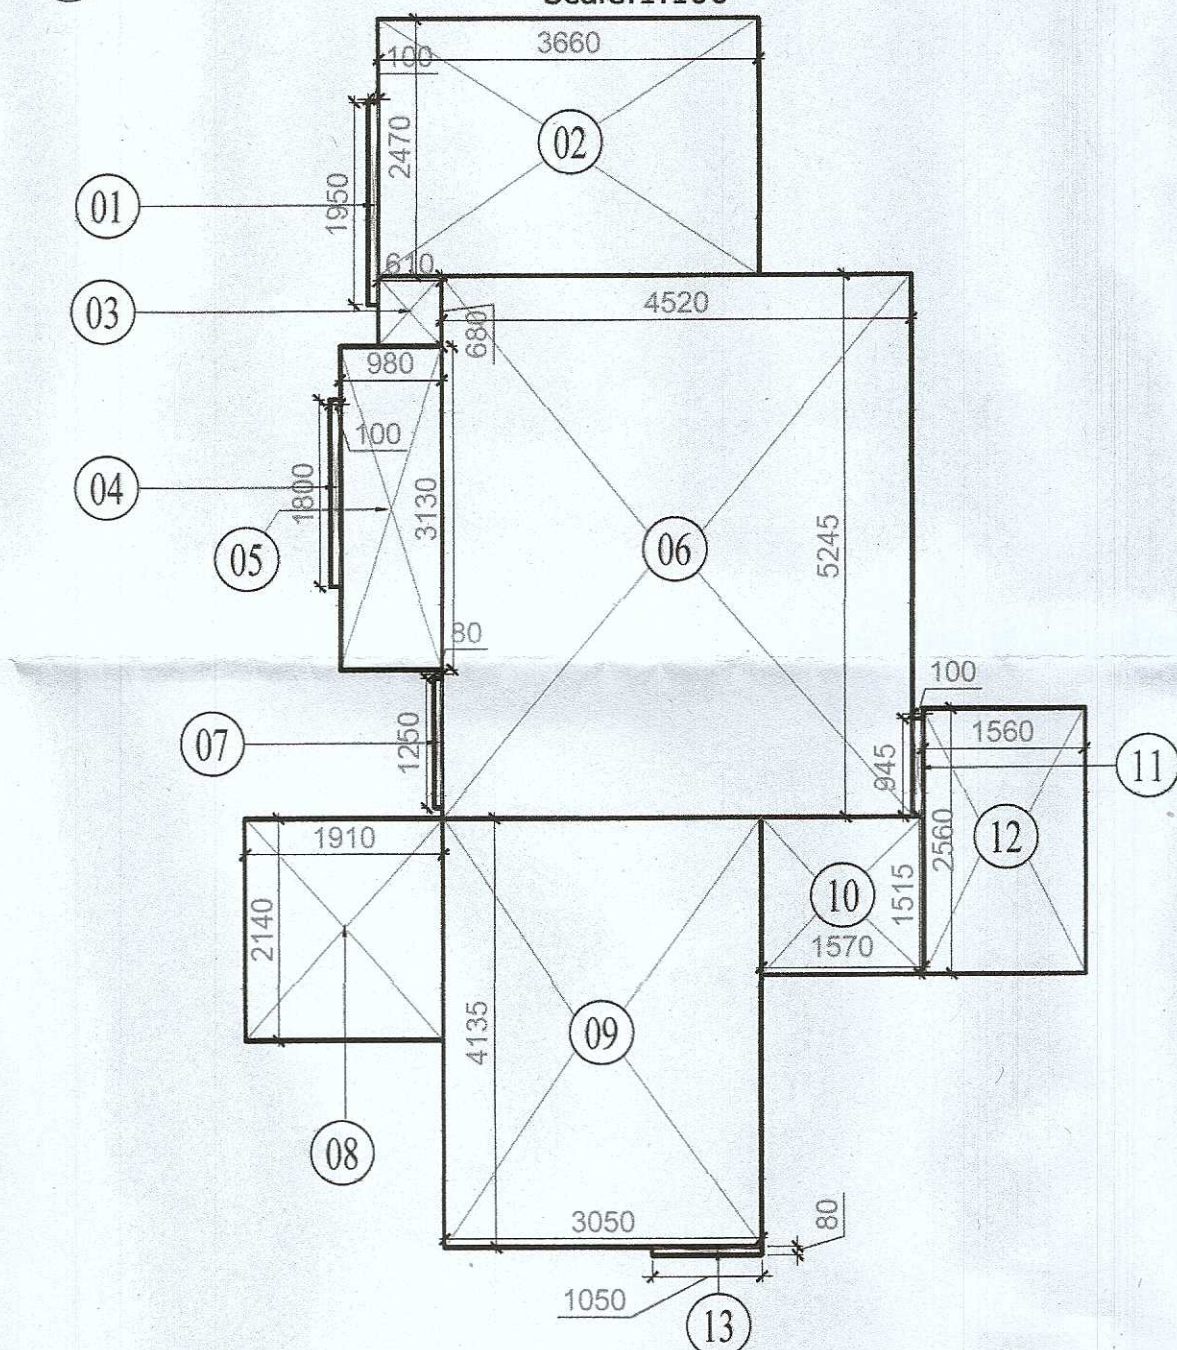


05 2 BHK + STORE TYPE E UNIT (Carpet Area)
Scale:1:100

2BHK + STUDY TYPE D - CARPET AREA DETAIL								
1. ADDITION - XX								
S.No.	NAME	SHAPE	LENGTH (L)	WIDTH (B)	HEIGHT (H)	FORMULA	AREA	TOTAL AREA
1	1	Rectangle	1.560	0.100	-	L X B	0.156	0.156
2	2	Rectangle	2.250	0.100	-	L X B	0.225	0.225
3	3	Rectangle	5.670	5.500	-	L X B	31.185	31.185
4	4	Rectangle	1.020	1.370	-	L X B	1.397	1.397
5	5	Rectangle	1.040	3.820	-	L X B	3.973	3.973
6	6	Rectangle	0.100	1.950	-	L X B	0.195	0.195
7	7	Rectangle	2.060	5.270	-	L X B	10.856	10.856
8	8	Rectangle	3.740	0.680	-	L X B	2.543	2.543
9	9	Rectangle	1.910	3.050	-	L X B	5.826	5.826
10	10	Rectangle	0.640	2.205	-	L X B	1.411	1.411
11	11	Rectangle	1.750	1.050	-	L X B	1.838	1.838
12	12	Rectangle	0.080	2.005	-	L X B	0.160	0.160
1. TOTAL ADDITION							59.765	59.765
TOTAL CARPET AREA OF 2BHK + STUDY TYPE D							59.765	SQM


2BHK + STUDY TYPE D UNIT - BALCONY AREA DETAIL								
1. ADDITION - XX								
S.No.	NAME	SHAPE	LENGTH (L)	WIDTH (B)	HEIGHT (H)	FORMULA	AREA	TOTAL AREA
1	1	Rectangle	5.270	1.220	-	L X B	6.429	6.429
2	2	Rectangle	1.120	3.150	-	L X B	3.528	3.528
3	3	Rectangle	0.380	3.200	-	L X B	1.216	1.216
3	4	Rectangle	1.500	2.080	-	L X B	3.120	3.120
TOTAL BALCONY AREA OF 2BHK + STUDY TYPE D UNIT							14.293	14.293

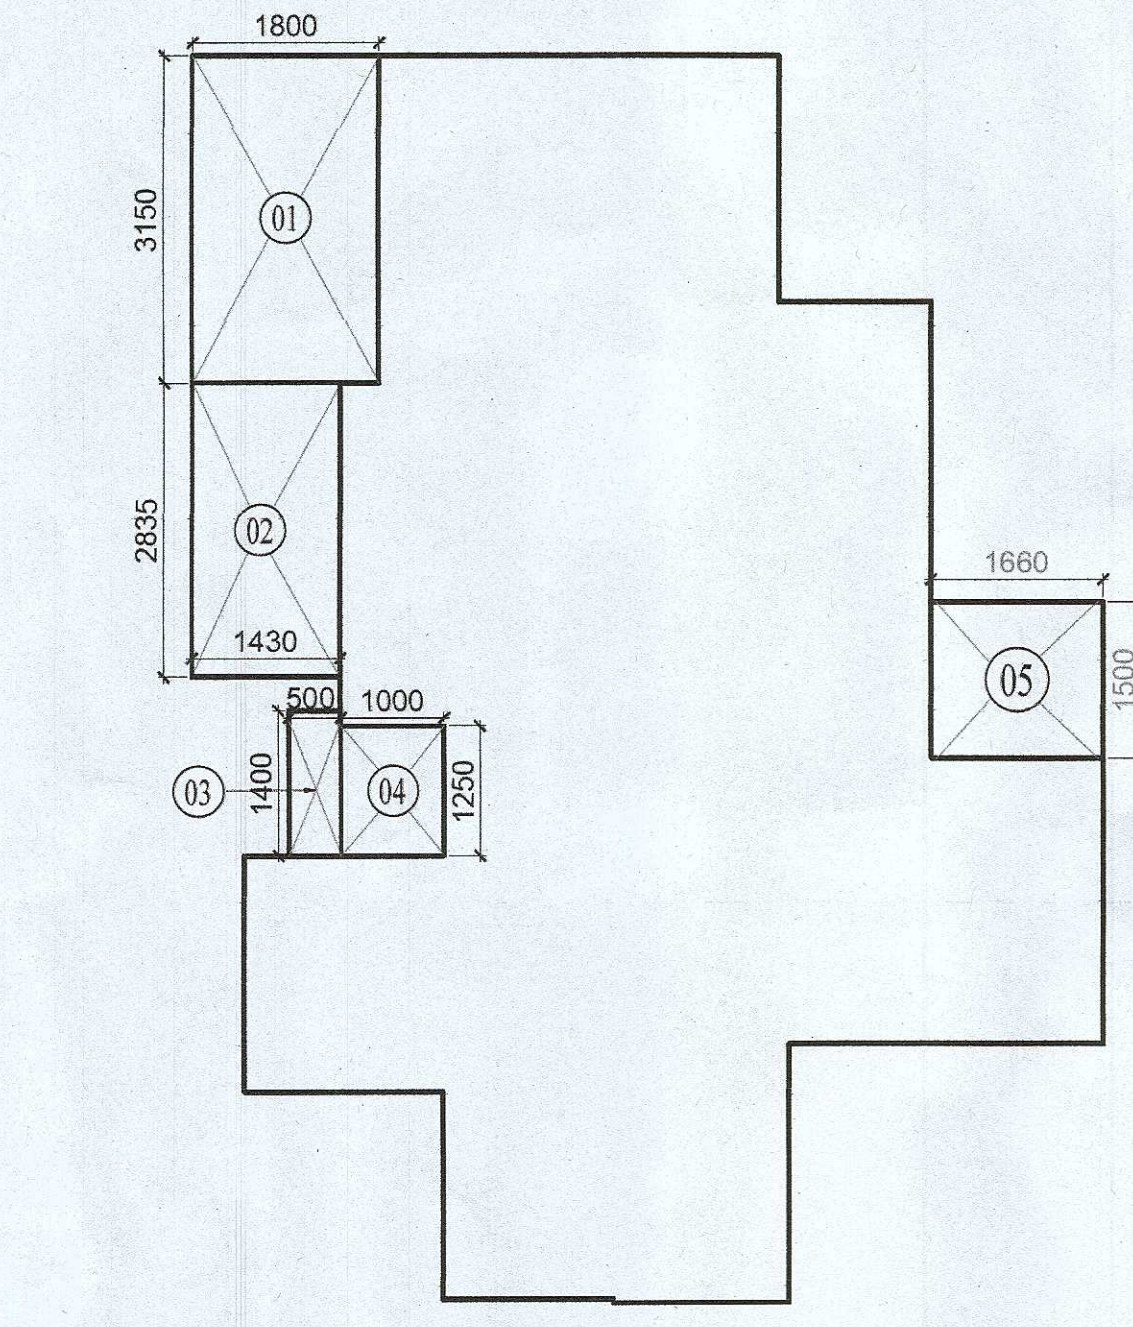

06 2 BHK + STORE TYPE E UNIT - BALCONY
Scale:1:100

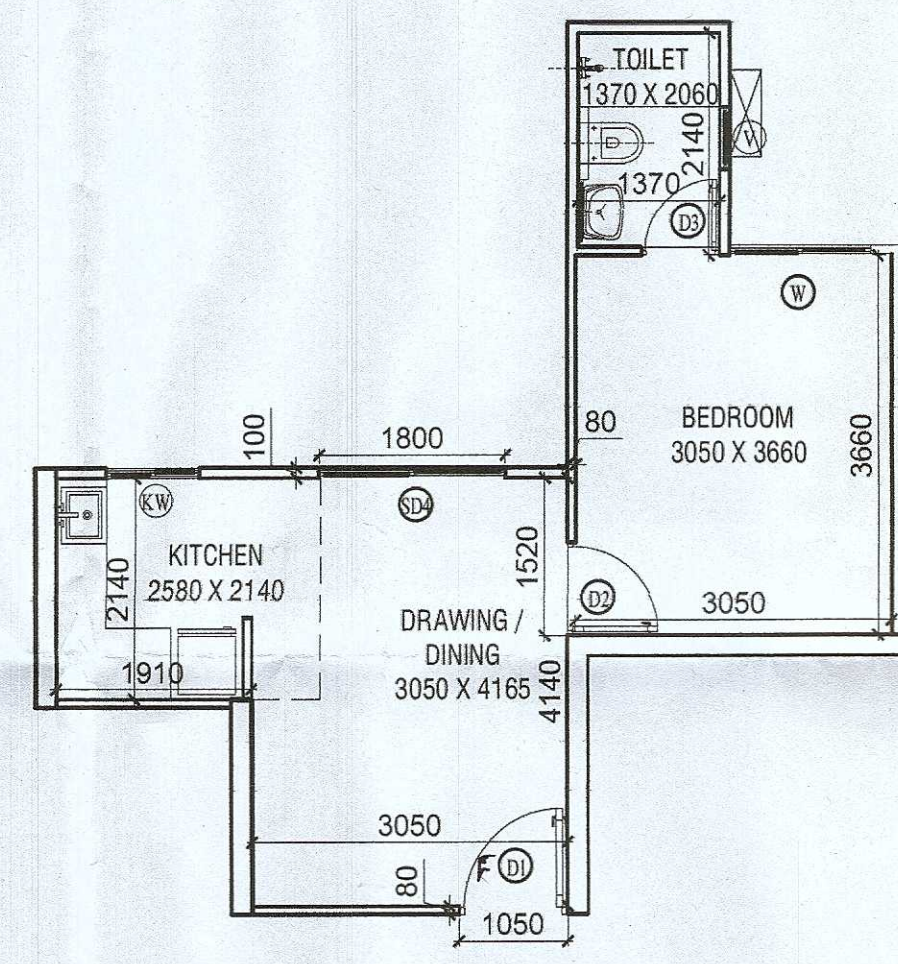


07 1 BHK UNIT - TYPE 1
Scale:1:100

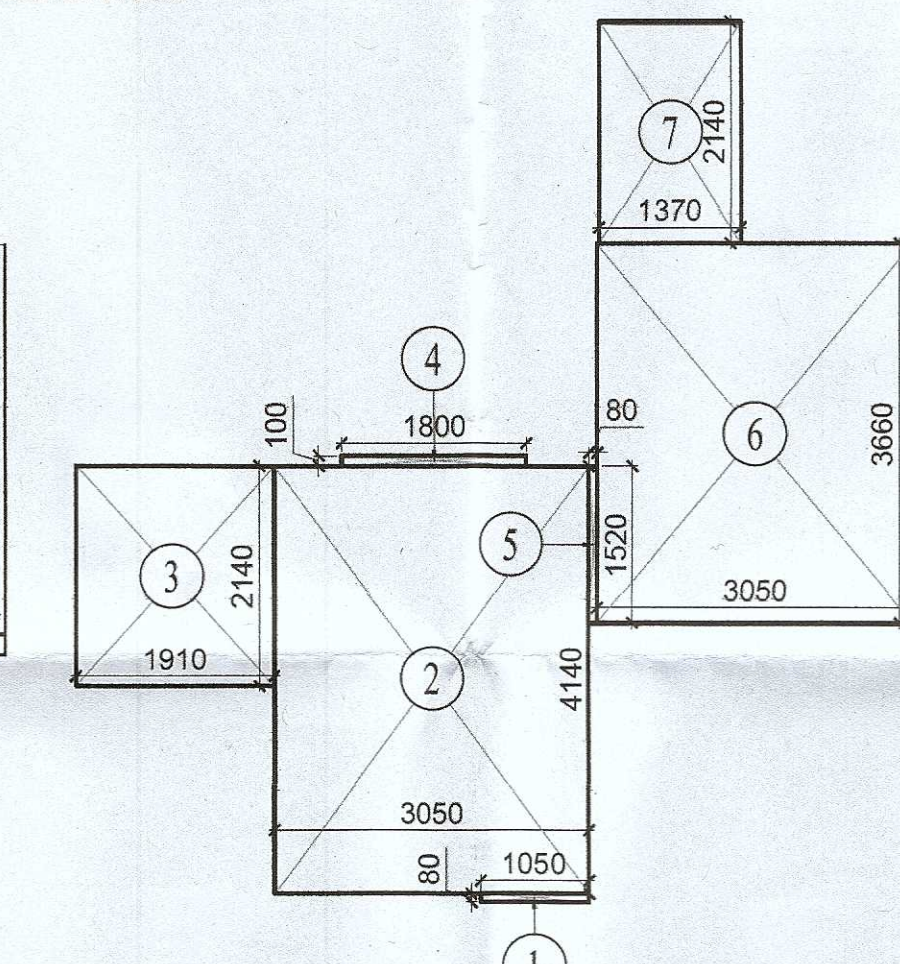


08 1 BHK UNIT - TYPE 1 - Carpet Area
Scale:1:100

1BHK (TYPE 2) - CARPET AREA DETAIL								
1. ADDITION - XX								
S.No.	NAME	SHAPE	LENGTH (L)	WIDTH (B)	HEIGHT (H)	FORMULA	AREA	TOTAL AREA
1	1	Rectangle	1.960	2.140	-	L X B	4.194	4.194
2	2	Rectangle	1.370	0.080	-	L X B	0.110	0.110
3	3	Rectangle	3.280	6.250	-	L X B	20.500	20.500
4	4	Rectangle	0.100	1.800	-	L X B	0.180	0.180
5	5	Rectangle	1.750	1.050	-	L X B	1.838	1.838
6	6	Rectangle	1.650	1.200	-	L X B	1.980	1.980
7	7	Rectangle	0.100	1.800	-	L X B	0.180	0.180
8	8	Rectangle	1.370	2.220	-	L X B	3.041	3.041
2. TOTAL ADDITION							32.023	32.023
TOTAL CARPET AREA OF 1BHK (TYPE 2)							32.023	SQM

2BHK + STORE TYPE E - CARPET AREA DETAIL								
1. ADDITION - XX								
S.No.	NAME	SHAPE	LENGTH (L)	WIDTH (B)	HEIGHT (H)	FORMULA	AREA	TOTAL AREA
1	1	Rectangle	0.100	1.950	-	L X B	0.195	0.195
2	2	Rectangle	3.660	2.470	-	L X B	9.040	9.040
3	3	Rectangle	0.610	0.680	-	L X B	0.415	0.415
4	4	Rectangle	1.790	0.100	-	L X B	0.179	0.179
5	5	Rectangle	0.980	3.130	-	L X B	3.067	3.067
6	6	Rectangle	4.520	5.245	-	L X B	23.707	23.707
7	7	Rectangle	0.080	1.250	-	L X B	0.100	0.100
8	8	Rectangle	1.910	2.140	-	L X B	4.087	4.087
9	9	Rectangle	3.050	4.135	-	L X B	12.612	12.612
10	10	Rectangle	1.570	1.515	-	L X B	2.379	2.379
11	11	Rectangle	0.100	0.945	-	L X B	0.095	0.095
12	12	Rectangle	1.560	2.560	-	L X B	3.994	3.994
13	13	Rectangle	1.050	0.080	-	L X B	0.084	0.084
2. TOTAL ADDITION							59.954	59.954
TOTAL CARPET AREA OF 2BHK + STORE TYPE E							59.954	SQM

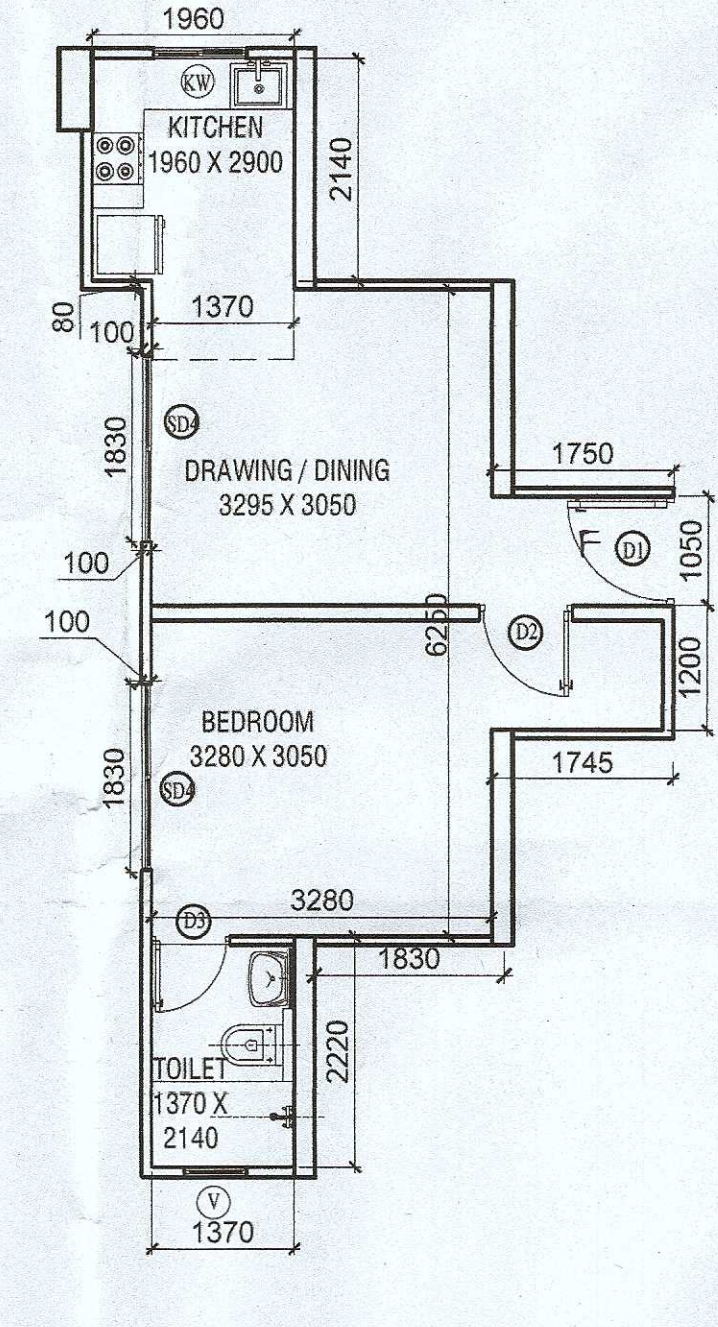

09 1 BHK UNIT - TYPE 2
Scale:1:100

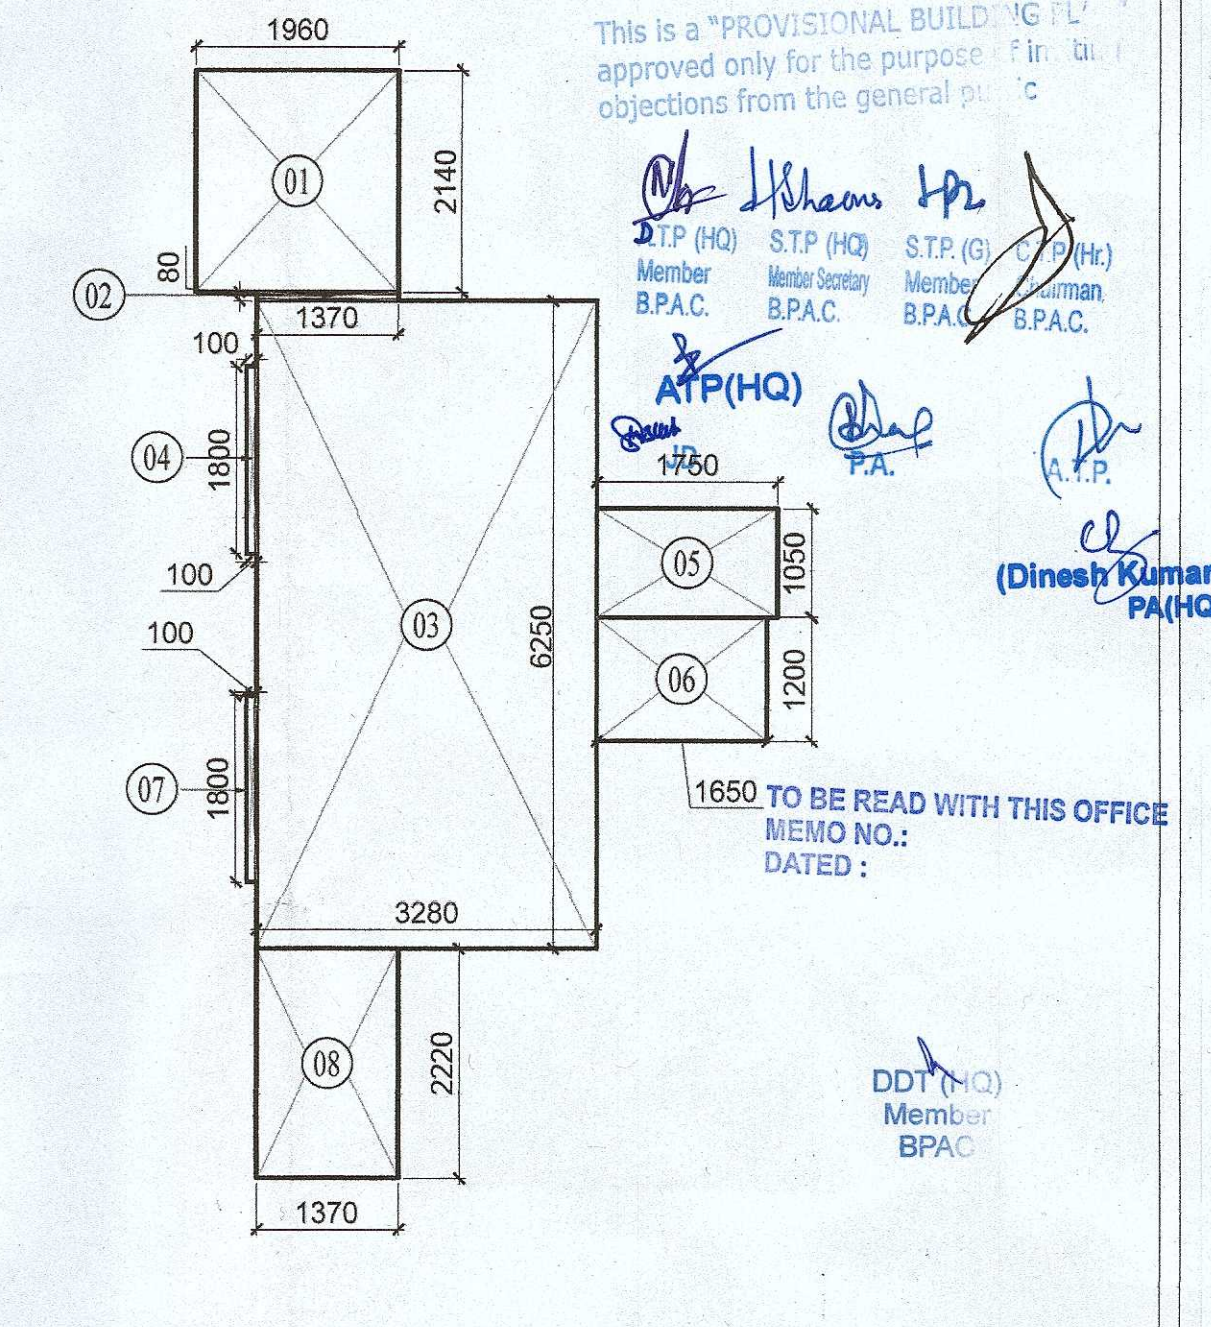

10 1 BHK UNIT - TYPE 2 - Carpet Area
Scale:1:100

2BHK + STORE TYPE E UNIT - BALCONY AREA DETAIL								
1. ADDITION - XX								
S.No.	NAME	SHAPE	LENGTH (L)	WIDTH (B)	HEIGHT (H)	FORMULA	AREA	TOTAL AREA
1	1	Rectangle	1.800	3.130	-	L X B	5.670	5.670
2	2	Rectangle	1.430	2.835	-	L X B	4.054	4.054
3	3	Rectangle	0.500	1.400	-	L X B	0.700	0.700
4	4	Rectangle	1.000	1.250	-	L X B	1.250	1.250
5	5	Rectangle	1.660	1.500	-	L X B	2.490	2.490
TOTAL BALCONY AREA OF 2BHK + STORE TYPE E UNIT							14.164	14.164

PRINCIPAL ARCHITECT:



K-47, KAILASH COLONY, NEW DELHI-110048
PHONE NO.: 011-46556600

OWNER'S SIGNATURE

ARCHITECT'S SIGNATURE

For GLS Infracon Private Limited
Authorised Signatory

ANJO NEVATIA
B. Arch (Hons)
CA/95/18739

APPROVAL OF REVISED & ADDITIONALLY PROPOSED BUILDING PLANS FOR AFFORDABLE GROUP HOUSING COLONY FOR ON AREA MEASURING 7.5375 ACRE (LICENCE NO. 34 OF 2020 DATED 30.10.2020 AND LICENCE NO. 160 OF 2022 DATED 04.10.2022) IN SECTOR-81, GURUGRAM BEING DEVELOPED BY GLS INFRACON PVT. LTD.

DRAWING TITLE:

Tower - F & G - Unit Plans

SHEET NO.

SCALE: 1:100

DATE:22-11-2022

8