
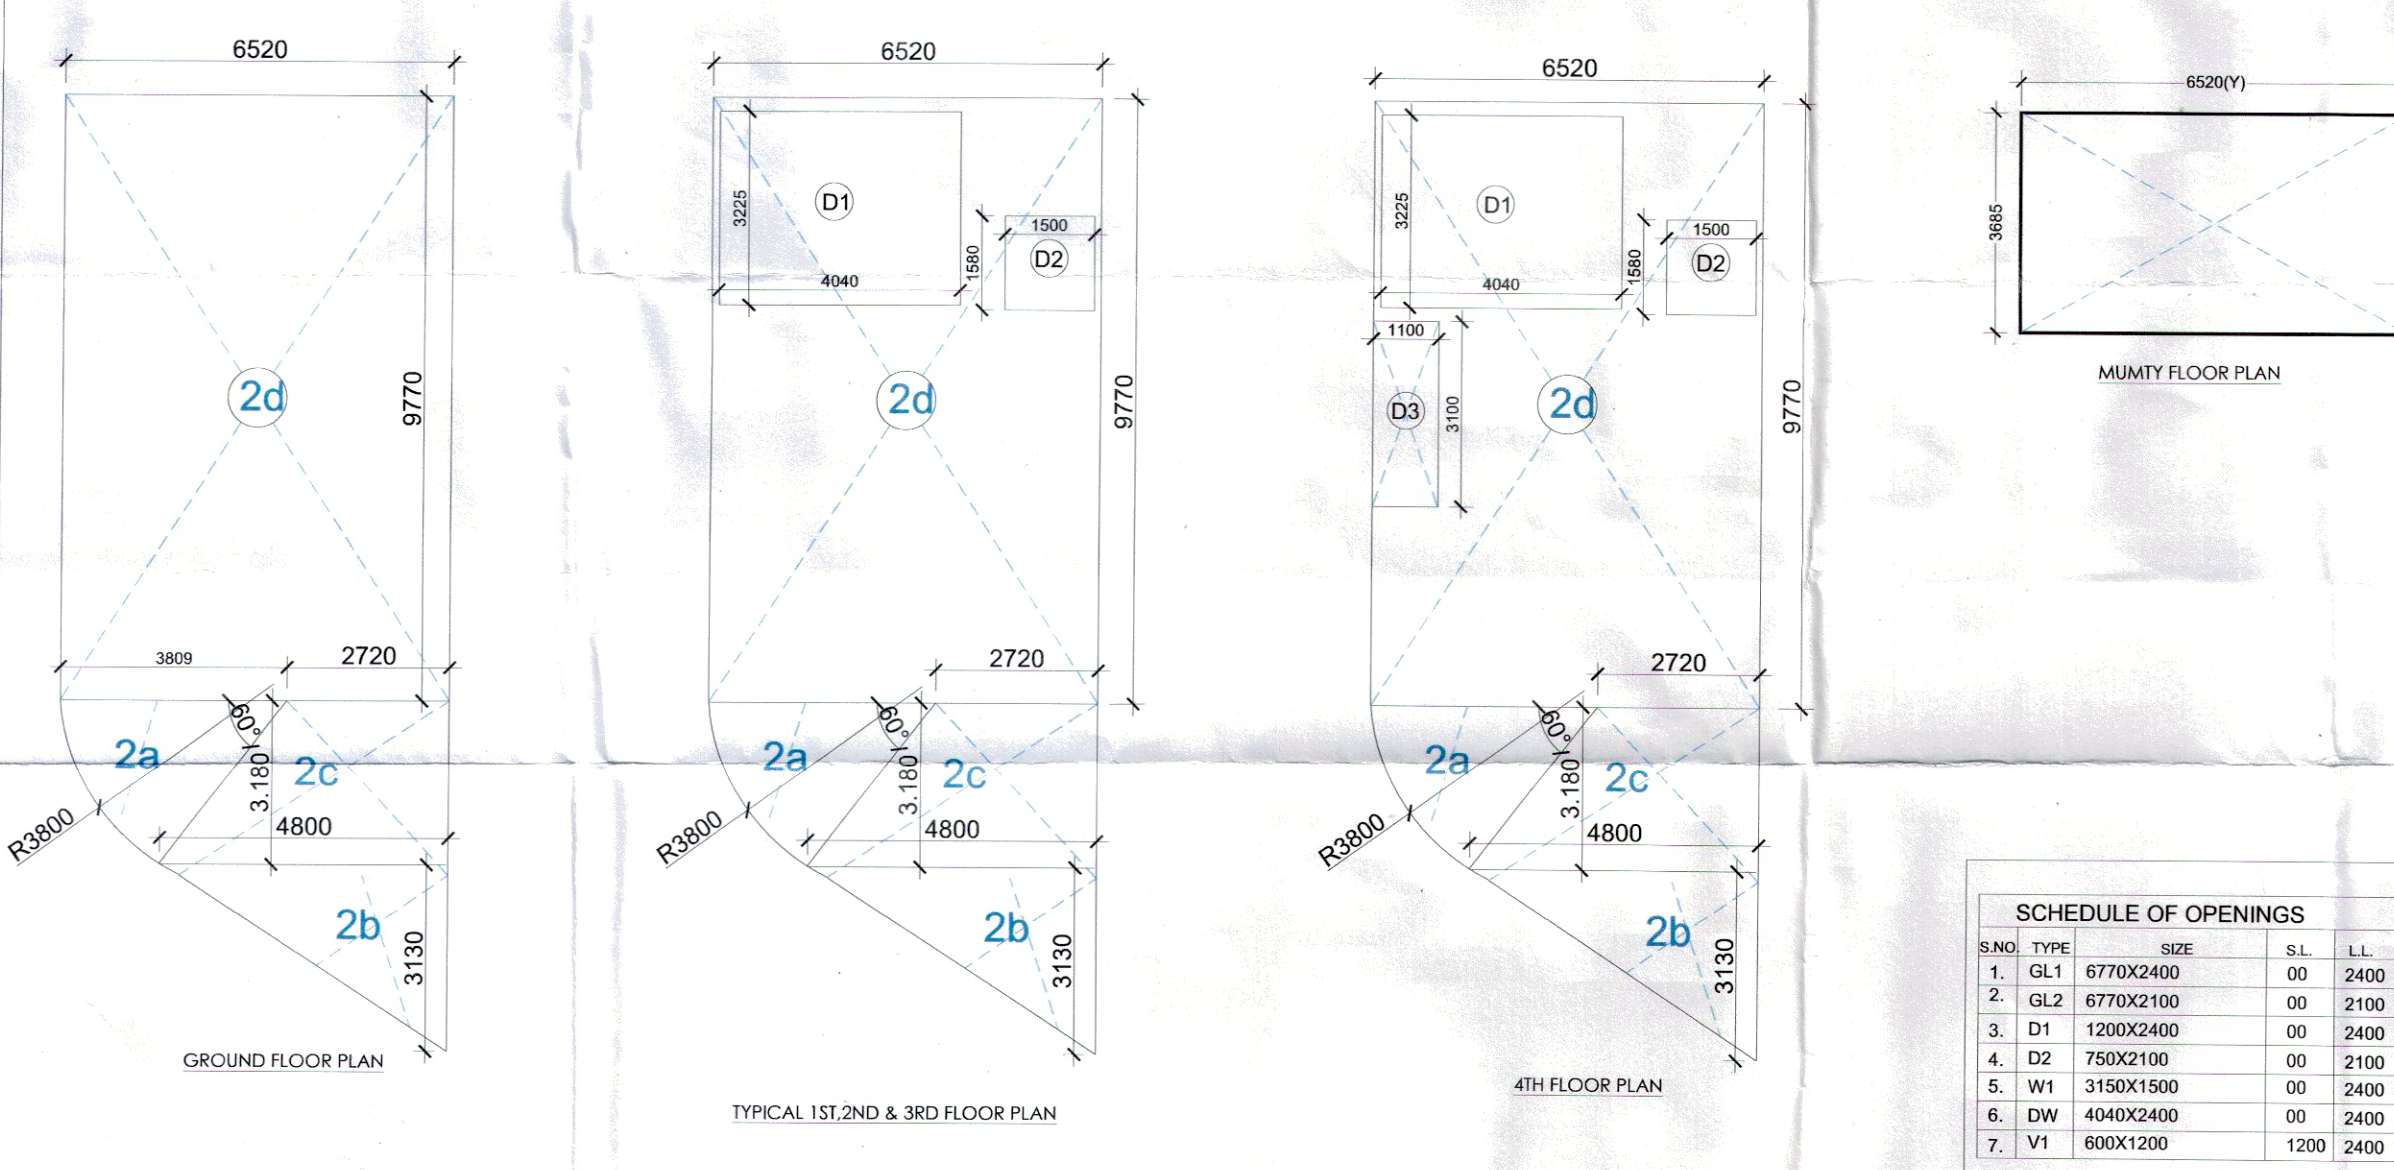
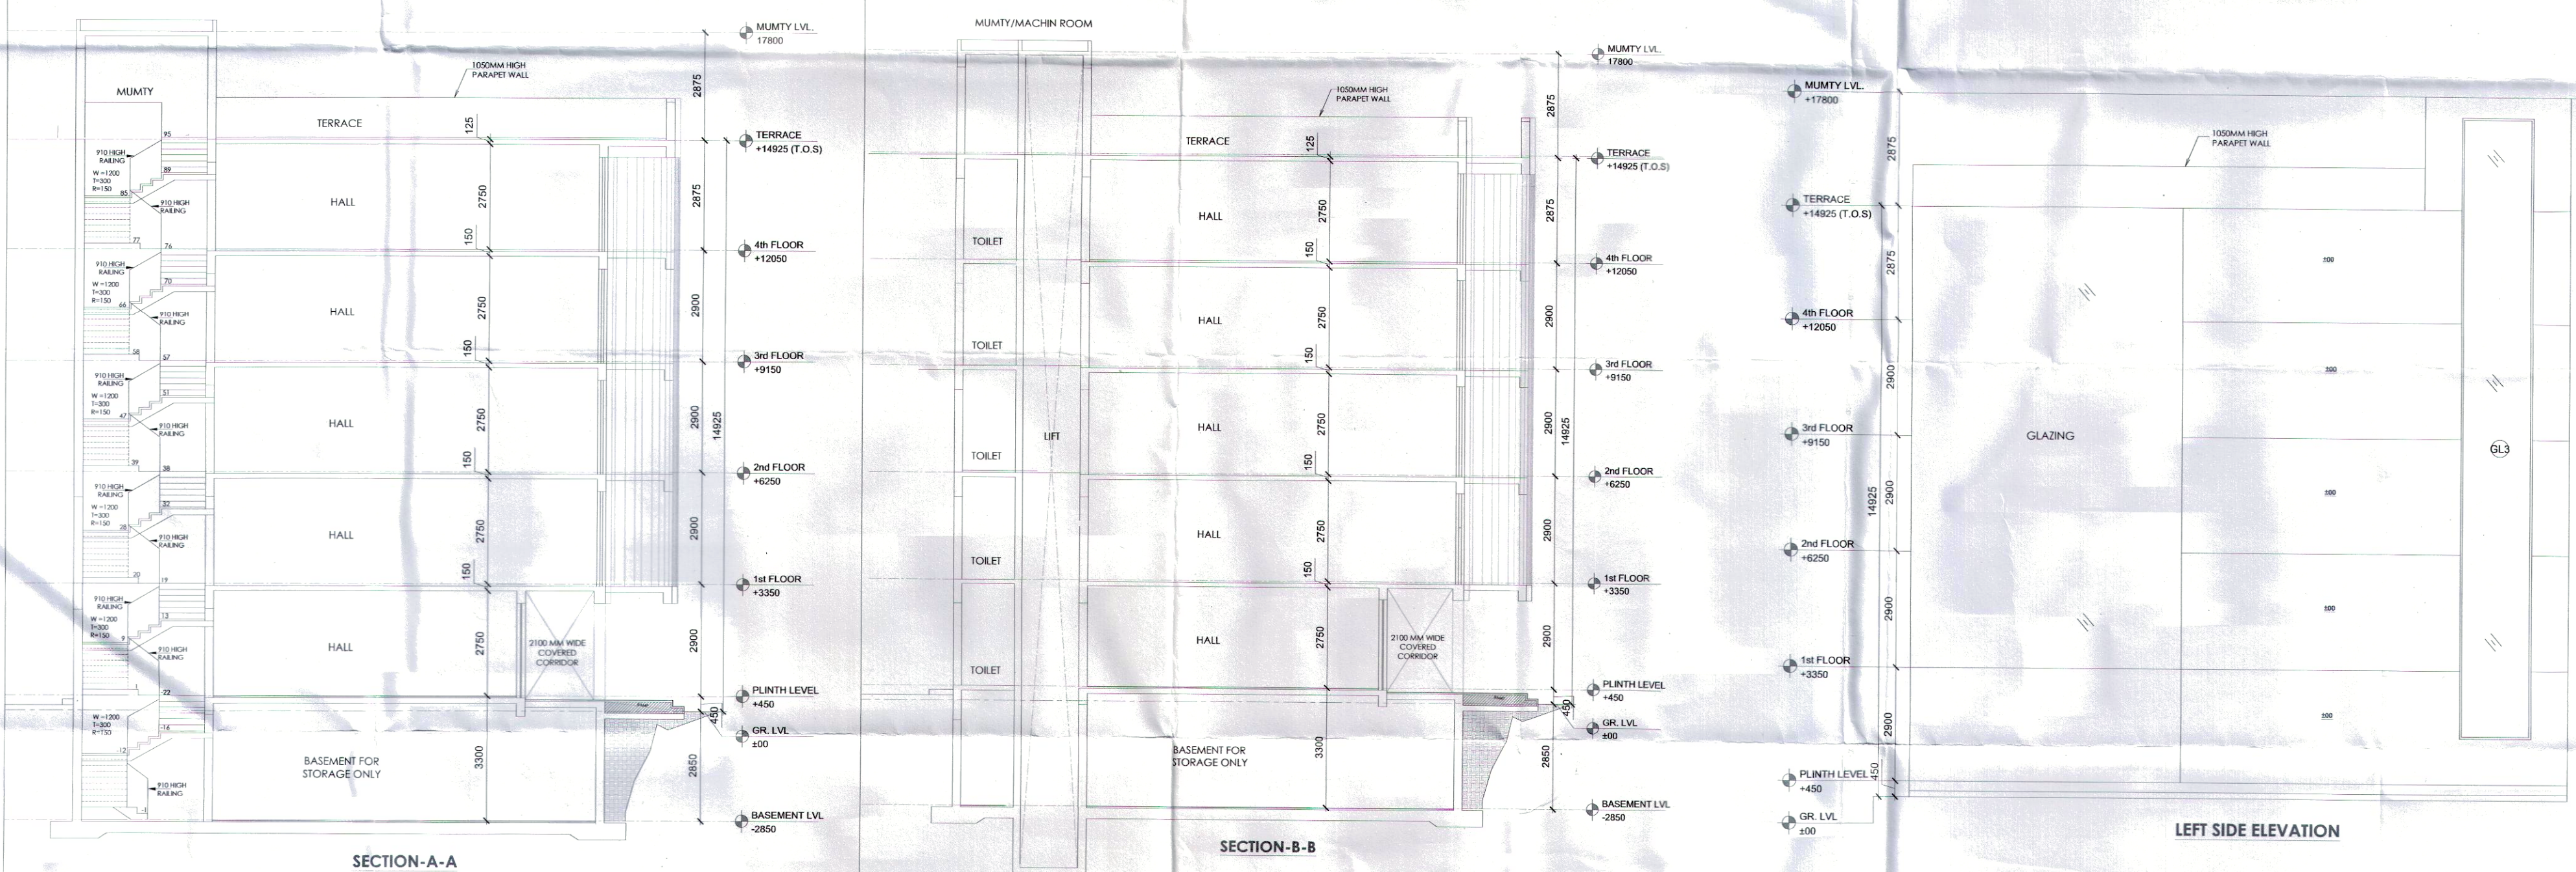


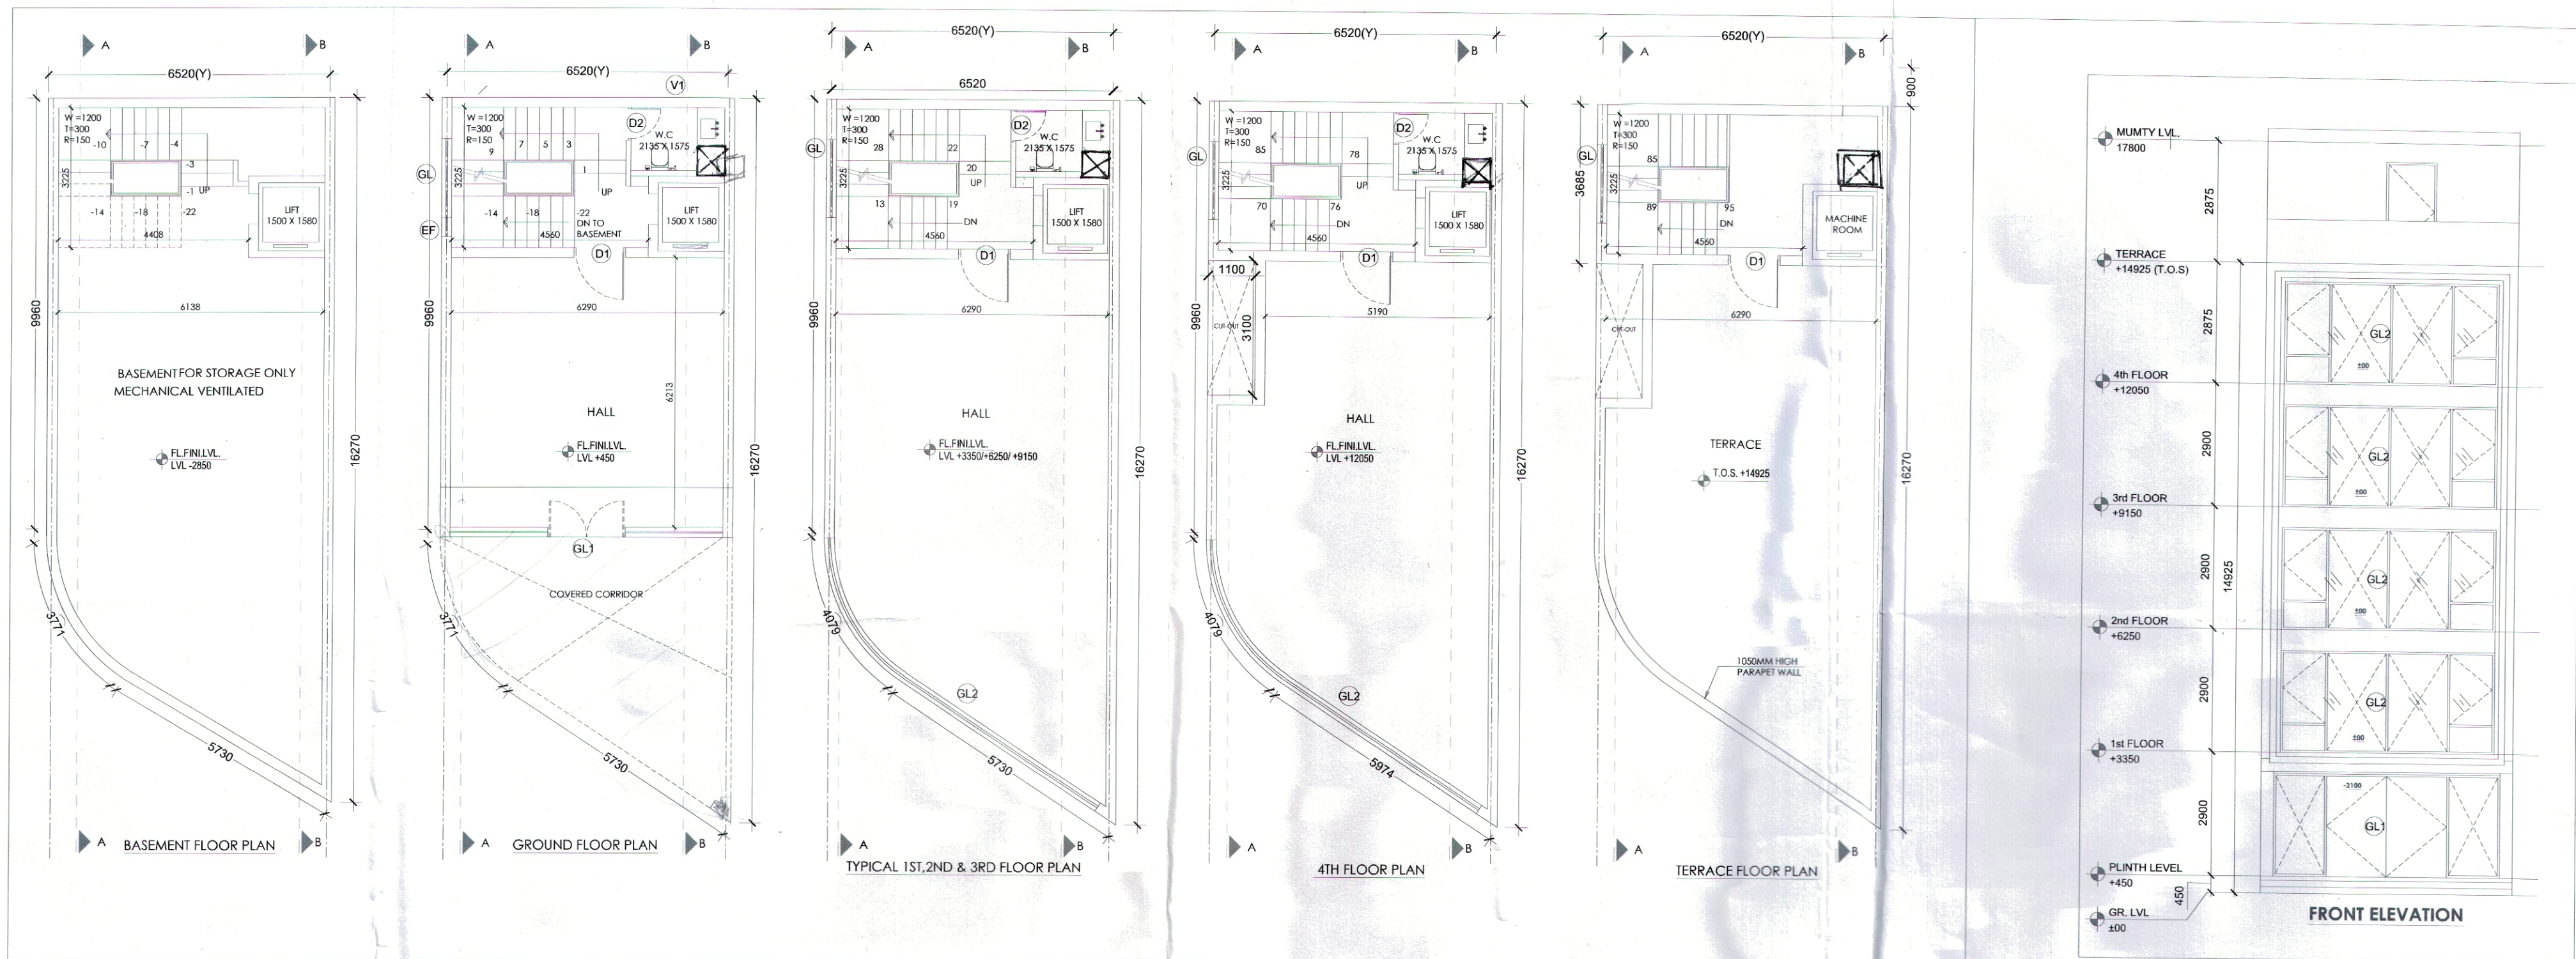

SCHEDULE OF OPENINGS						
S.NO.	TYPE	SIZE	S.L.	L.L.	QTY	REMARKS
1.	GL1	6770X2400	00	2400		
2.	GL2	6770X2100	00	2100		
3.	D1	1200X2400	00	2400		
4.	D2	750X2100	00	2100		
5.	W1	3150X1500	00	2400		
6.	DW	4040X2400	00	2400		
7.	V1	600X1200	1200	2400		

AREA DETAIL SUMMARY (sq.mt.)			
AREA	PERM. F.A.R. (4.285)	PROPOSED F.A.R.	BALANCED F.A.R.
90.870	389.378	389.345	0.083
GROUND COVERAGE	90.870		
FLOORS	F.A.R.	NON F.A.R.	
BASEMENT	90.870	13.029	
GROUND FLOOR	75.471	13.029	
1st FLOOR	75.471	13.029	
2nd FLOOR	75.471	13.029	
3rd FLOOR	75.471	13.029	
4th FLOOR	72.061	13.029	
MUMTY	74.026		
TOTAL	389.345	167.012	

GROUND COVERAGE & GROUND FLOOR F.A.R. & BALANCE AREA			
ITEM	DESCRIPTION	AREA (SQ.MT.)	REMARKS
24	GROUND FLOOR F.A.R. (4.285)	389.378	
25	GROUND FLOOR F.A.R. (4.285)	389.345	
26	GROUND FLOOR F.A.R. (4.285)	389.345	
