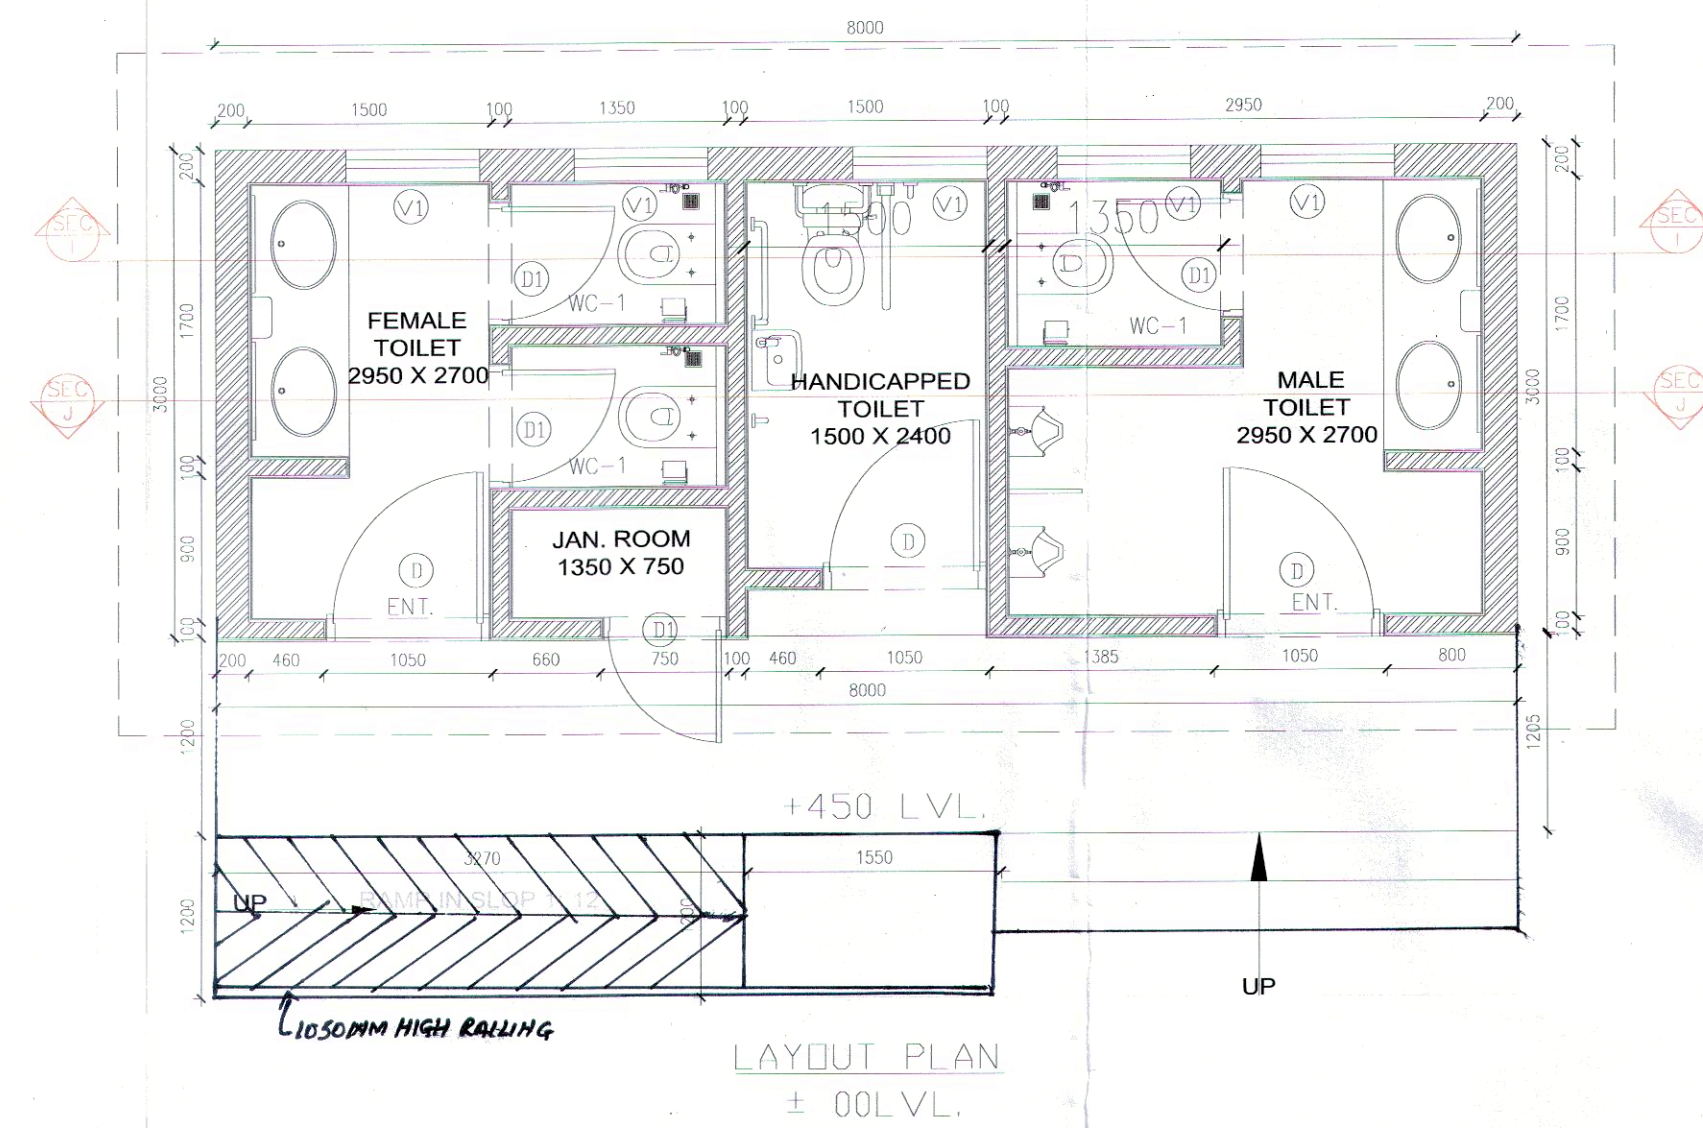
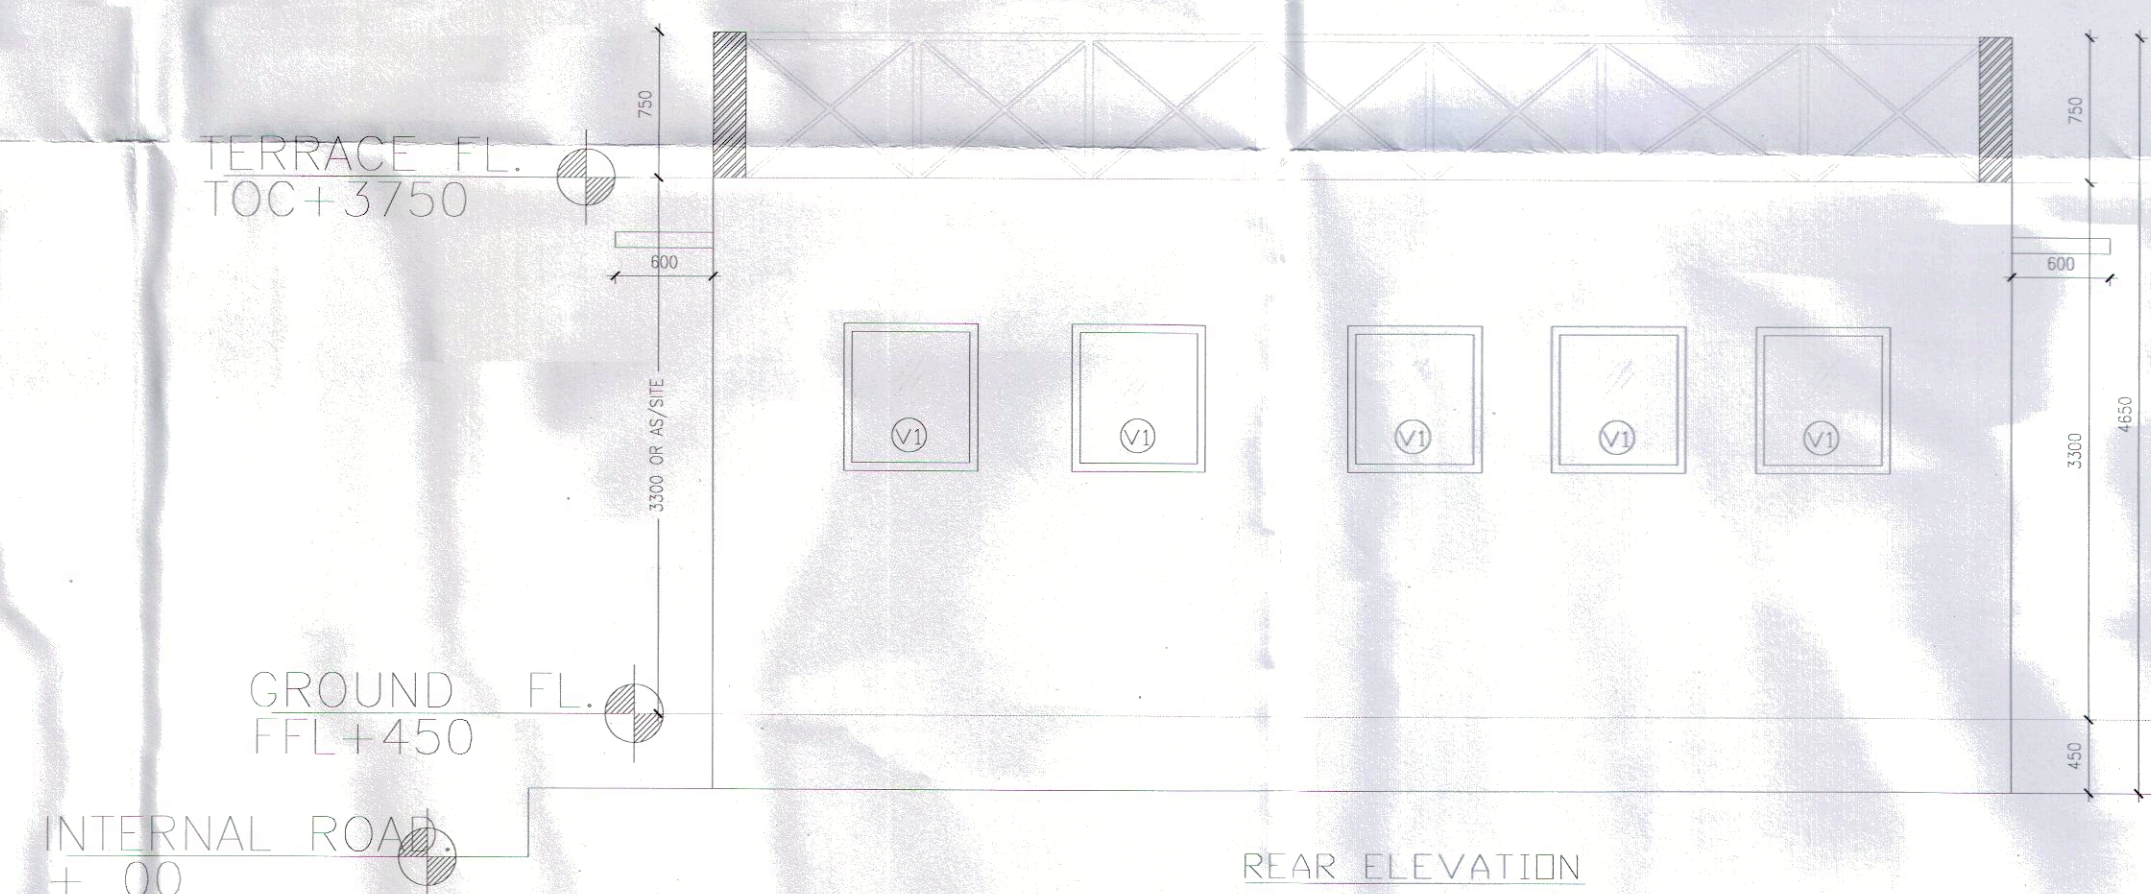
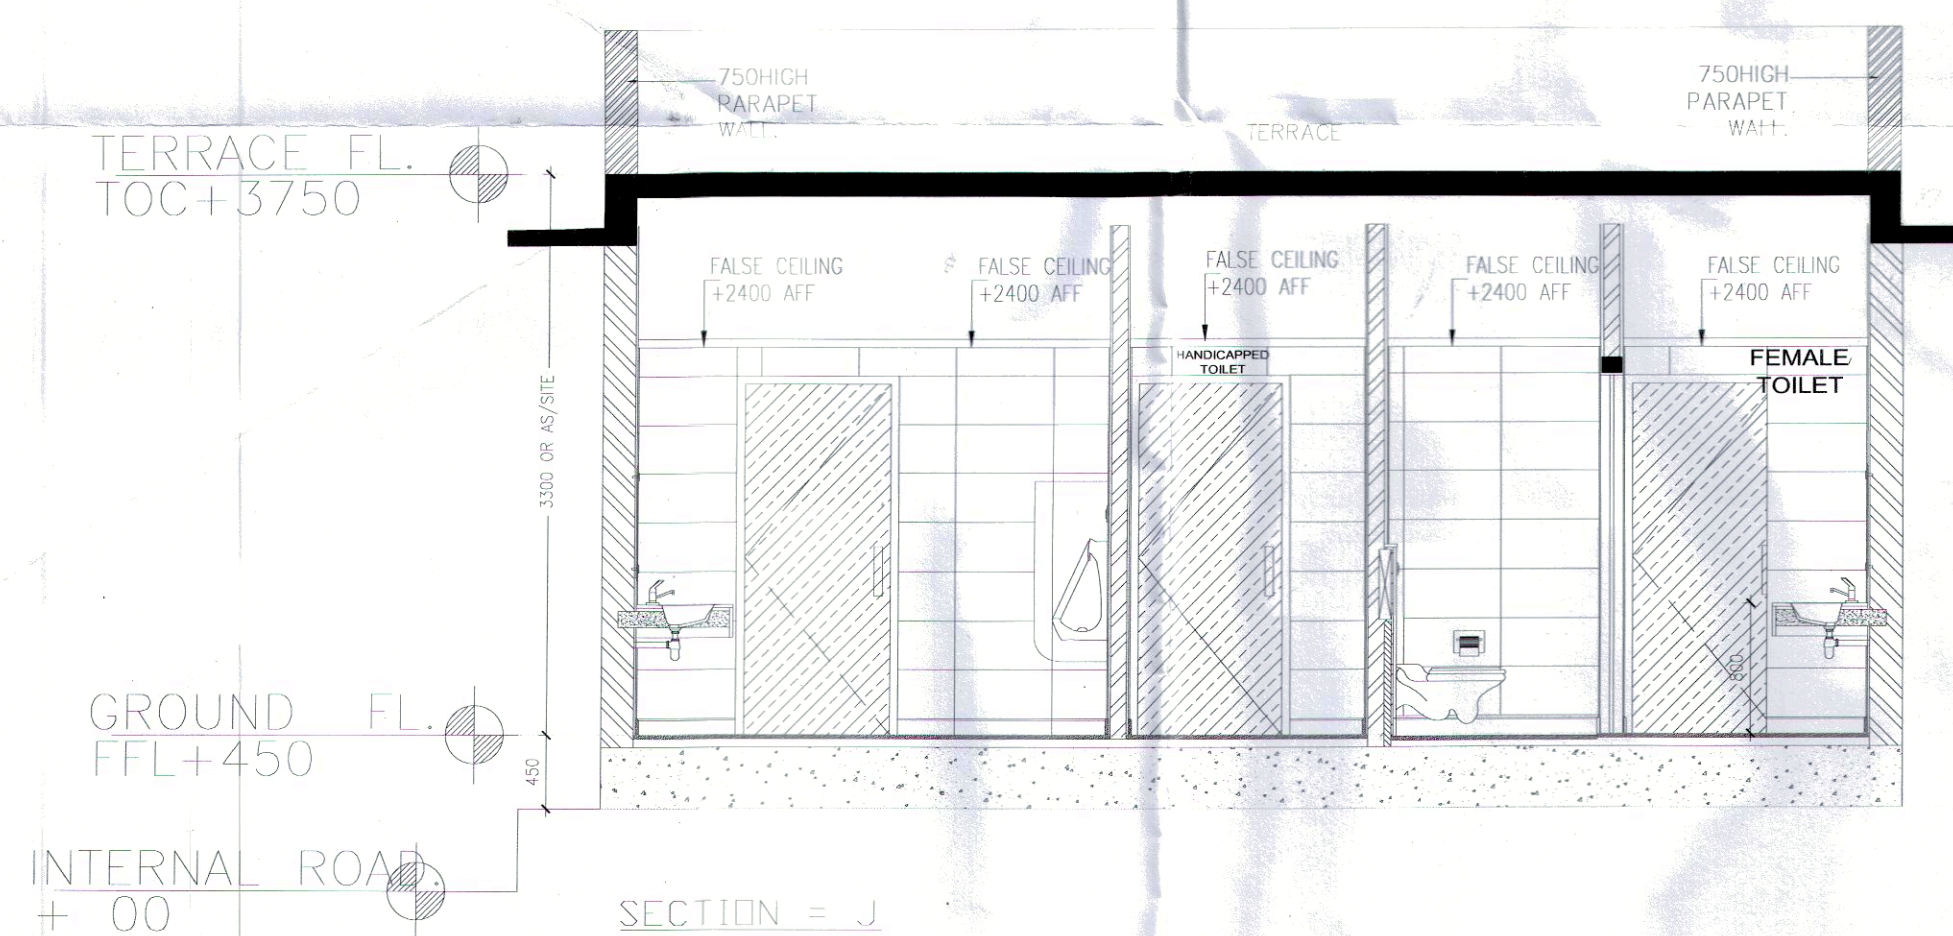
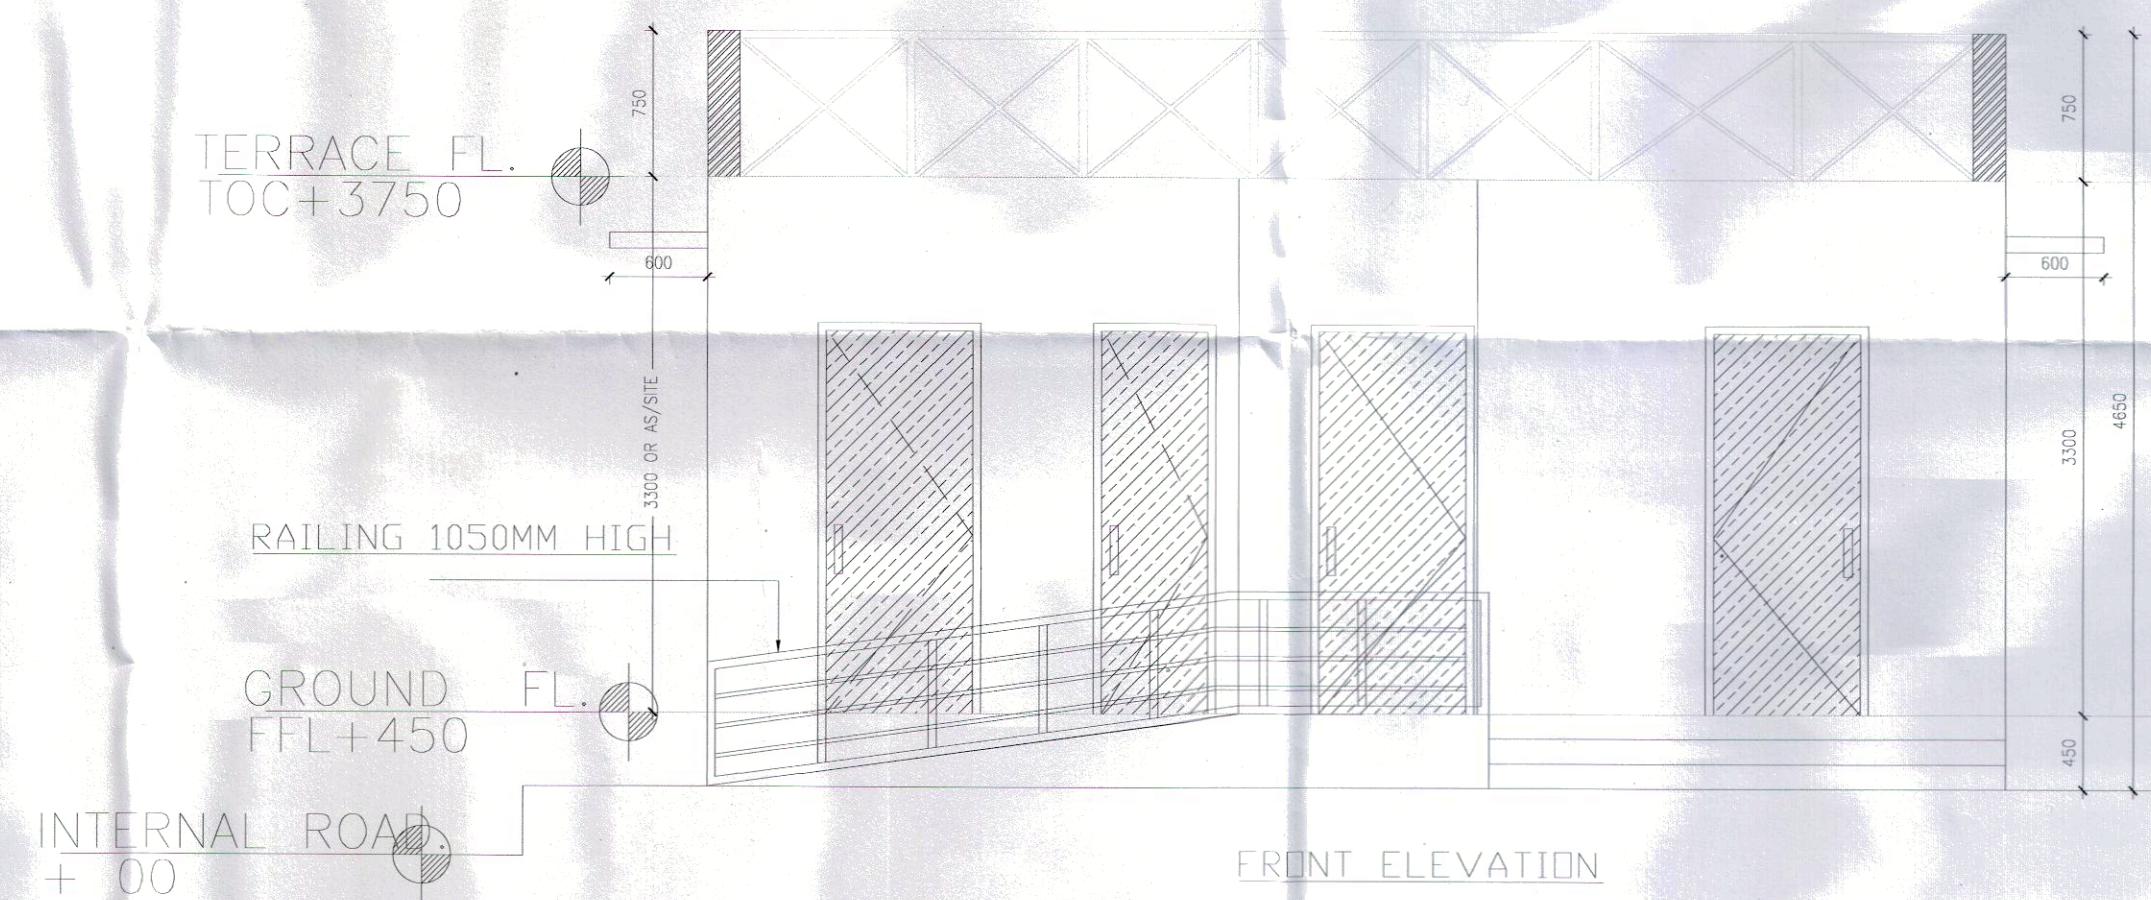
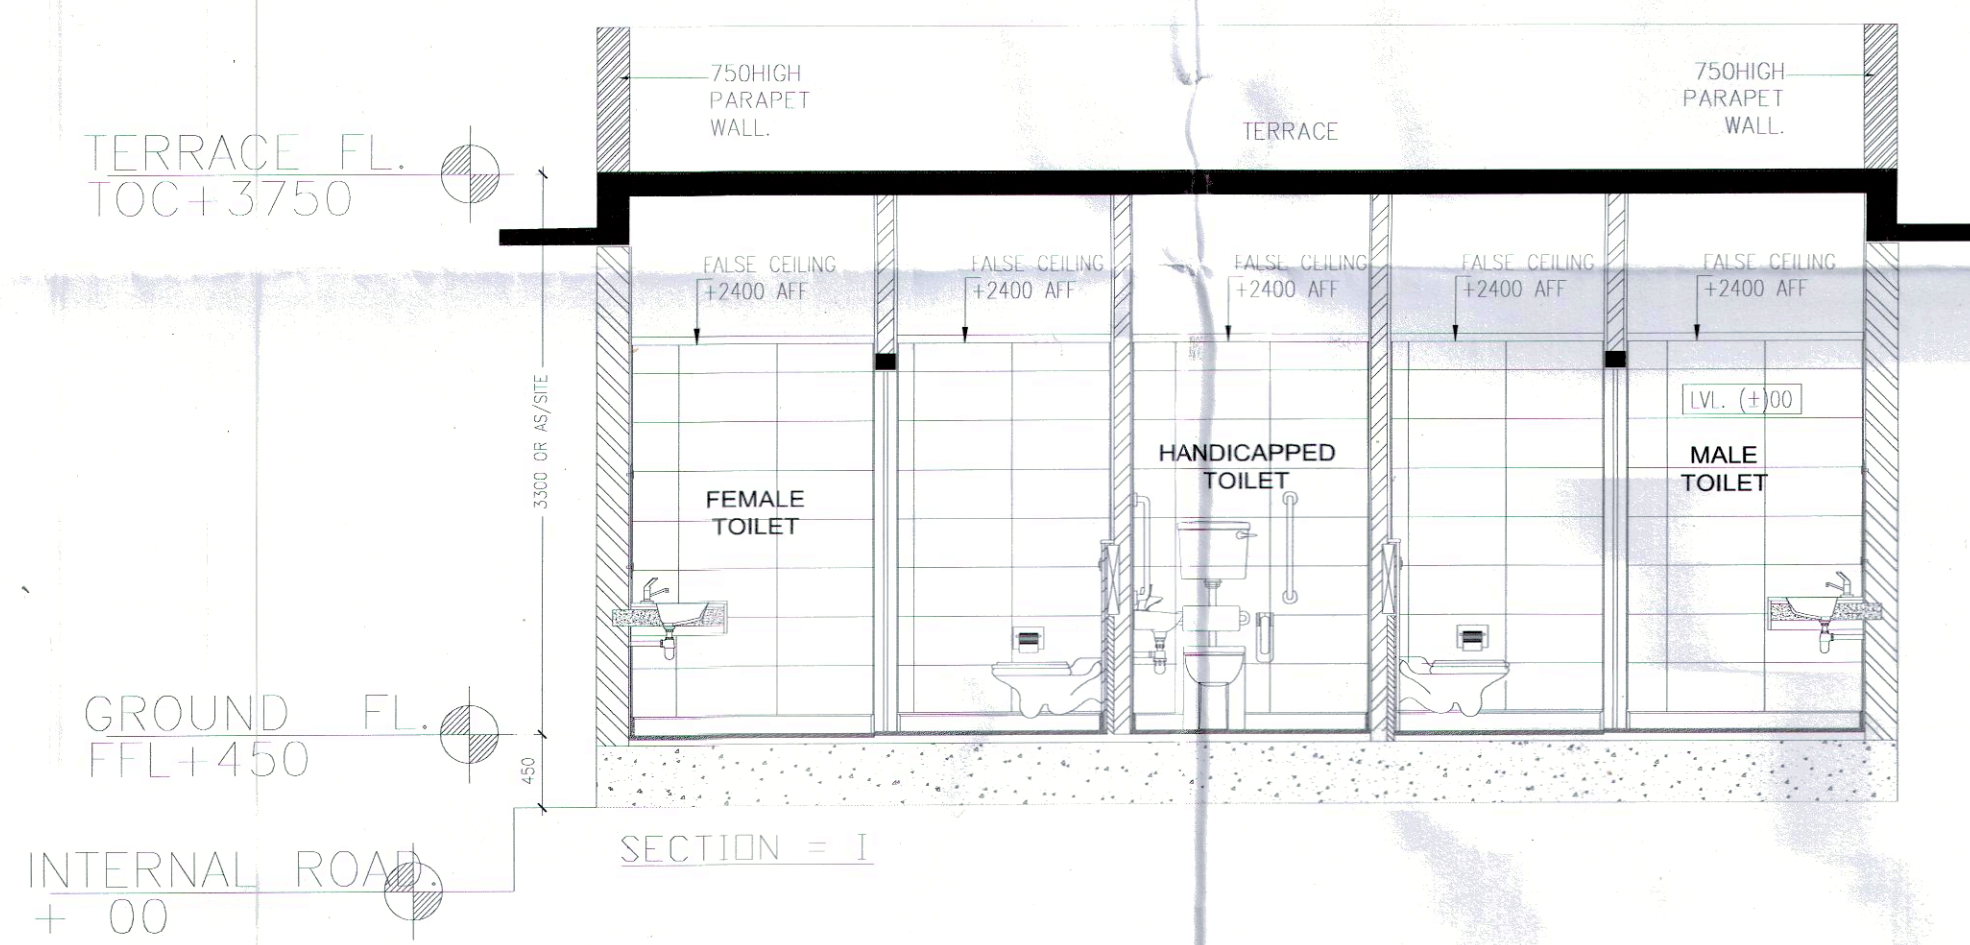
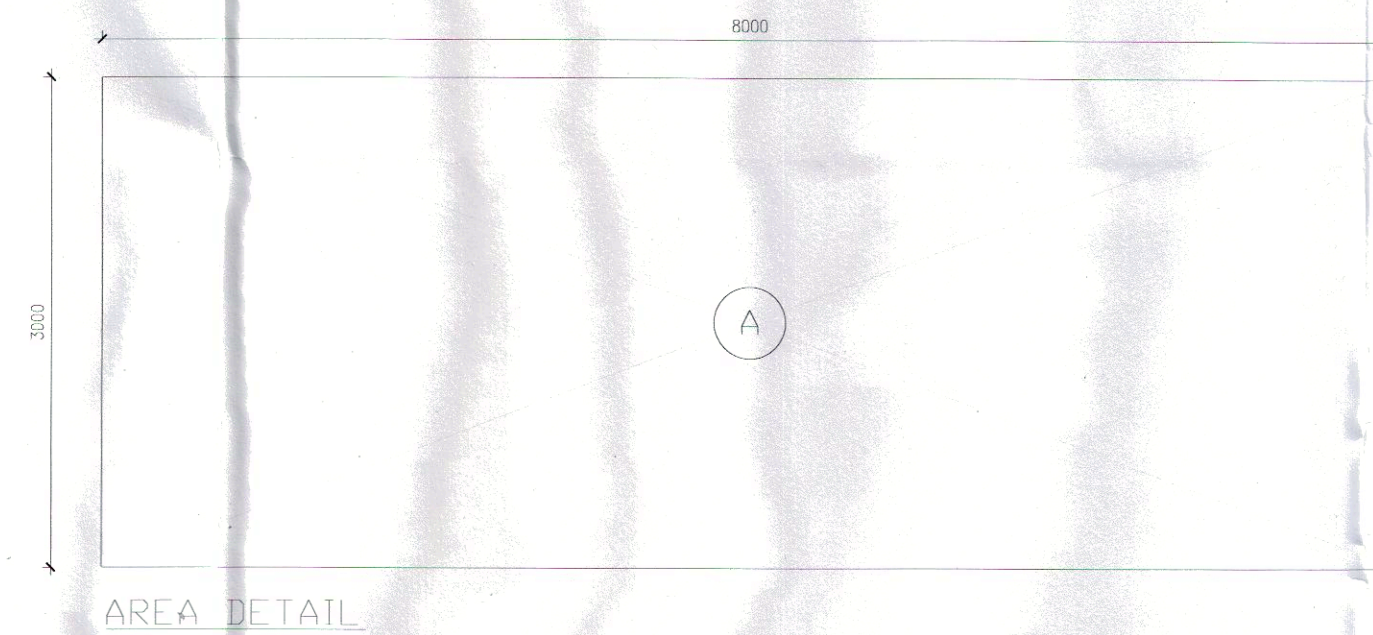
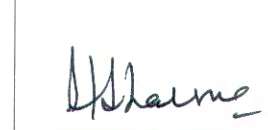




SCHEDULE OF OPENINGS

S.NO.	TYPE	SIZE	S.L.	L.L.
1.	D	1050X2400	00	2400
2.	D1	750X2400	00	2400
3.	V1	600X1200	1200	2400




 (HITESH SHARMA)
 STP (M) HQ


 (P. SINGH)
 CTP (HR)


 (T.L. SATYAPRAKASH, IAS)
 DG, TCP (HR)

DRG. NO. :- D4TCP 9228 (XVII) DATE :- 11-05-23


 (S.K. SEHWAT)
 DTP (HQ)


 (RAJAT CHAUHAN)
 ATP (HQ)

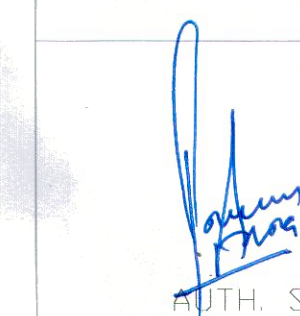

 (RAJESH DUTT)
 JD (HQ)

PRINCIPAL ARCHITECT:

PROJECT:-

PROPOSED STANDARD DESIGN OF SCO NO. 1
(BLOCK-1) IN COMMERCIAL PLOTTED COLONY
ON AN AREA ADMEASURING 2.48125 ACRES
IN SECTOR-114, GURUGRAM BEING
DEVELOPED BY GENEROUS REALTORS PVT.
LTD.

(Licence No. 36 of 2023) DATED :- 20.02.2023


 AUTH. SIGN.


 ARCHITECT'S SIGN.

DRAWING TITLE
UTILITY BLOCK (TOILET) FLOOR
PLAN & AREA DETAIL

DRAWING NO. A-17 SCALE :